


DIVERSIFIED CONSTRUCTION
DCES
 & ENGINEERING SERVICES
 2647 N. ANDREWS AVENUE, FORT LAUDERDALE, FL 33311
 954 564-8774 ED 44158 FAX 954 561-8758

REVISIONS	DATE	BY	CHK.
1. AS SHOWN	8-22-98	RF	
2. AS SHOWN	8-22-98	RF	
CLIFF BERRY INC.
 MIAMI FACILITY
 3033 N.W. NORTH RIVER ROAD, MIAMI, FL 33142
 SITE PLAN

DCS
 SCALE: 1"=100'
 DATE: 9-18-98
 DRAWN BY: M.C.
 CHECKED BY: M.C.
 P.E.
 732-98
 SHEET 1 OF 5

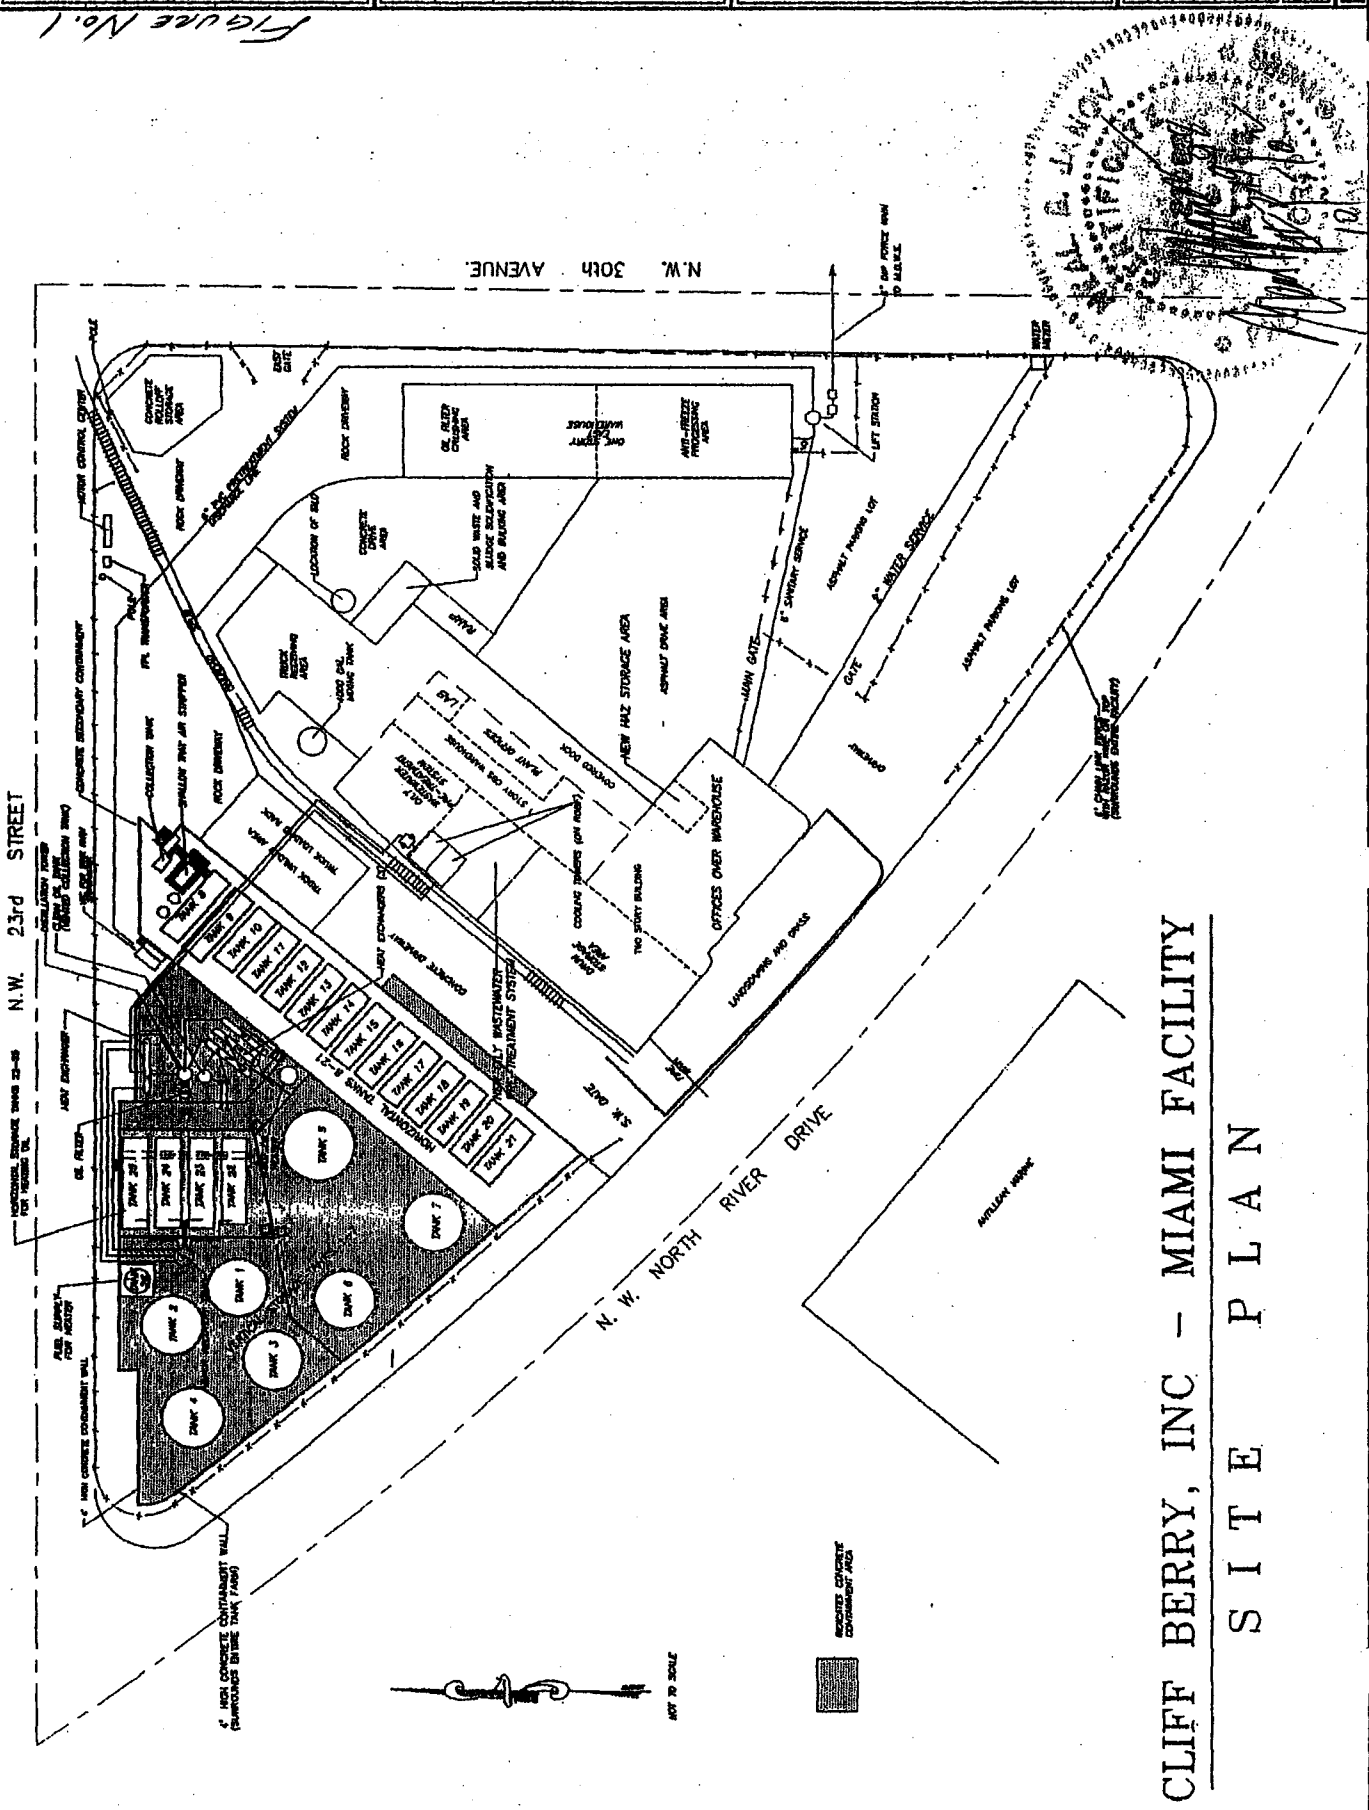


CLIFF BERRY, INC - MIAMI FACILITY SITE PLAN

N.W. 23rd STREET

N.W. NORTH RIVER DRIVE



NOT TO SCALE

 

GRAVEL CONCRETE CONCRETE PAD