

1/8" RADIUS
CONCRETE/GRASS SECTION

SLOPE VARIES
SUB BASE MIN. LBR 40
CONCRETE APRON EDGE SECTION

1/8" RADIUS
1/2" PRE-MOLDED EXPANSION JOINT MATERIAL (TYP.)
BUILDING/CONCRETE JOINT

1/8" RADIUS
SAW CUT IF EXISTING
CONCRETE/ASPHALT SECTION

BACKER ROD & CAULK SEALANT (JOINT TYP.)
1/8" = 1/4"
TRANSVERSE CONTRACTION OR LONGITUDINAL JOINT (SAWED OR PRE-MOLDED).




#4 DOWEL @ 15" O.C.
(PLEASE DOWEL END)
LONGITUDINAL EXPANSION JOINT
(FOR CONC 7" THICK OR GREATER)

ALL CONCRETE PAVEMENT ON-SITE IS TO BE FIBERMESH REINFORCED. 8" THICK CONCRETE IN TRUCK TRAFFIC AREAS. MATERIAL AND CONSTRUCTION TO BE IN STRICT ACCORDANCE WITH RECOMMENDED SPECIFICATIONS FOR NON-REINFORCED PORTLAND CEMENT CONCRETE PAVING BY THE PORTLAND CEMENT ASSOCIATION. JOINTS TO BE SPACED AT 18 FEET FOR 8 INCH THICK CONCRETE. JOINTS TO BE CONSTRUCTED AS SHOWN ABOVE.

NO STEEL REINFORCEMENT IS REQUIRED FOR PAVEMENT AREAS
PROVIDE FIBER REINFORCEMENT AT 3.0 LBS PER CUBIC YARD

CONCRETE PAVEMENT DETAILS

N.T.S.

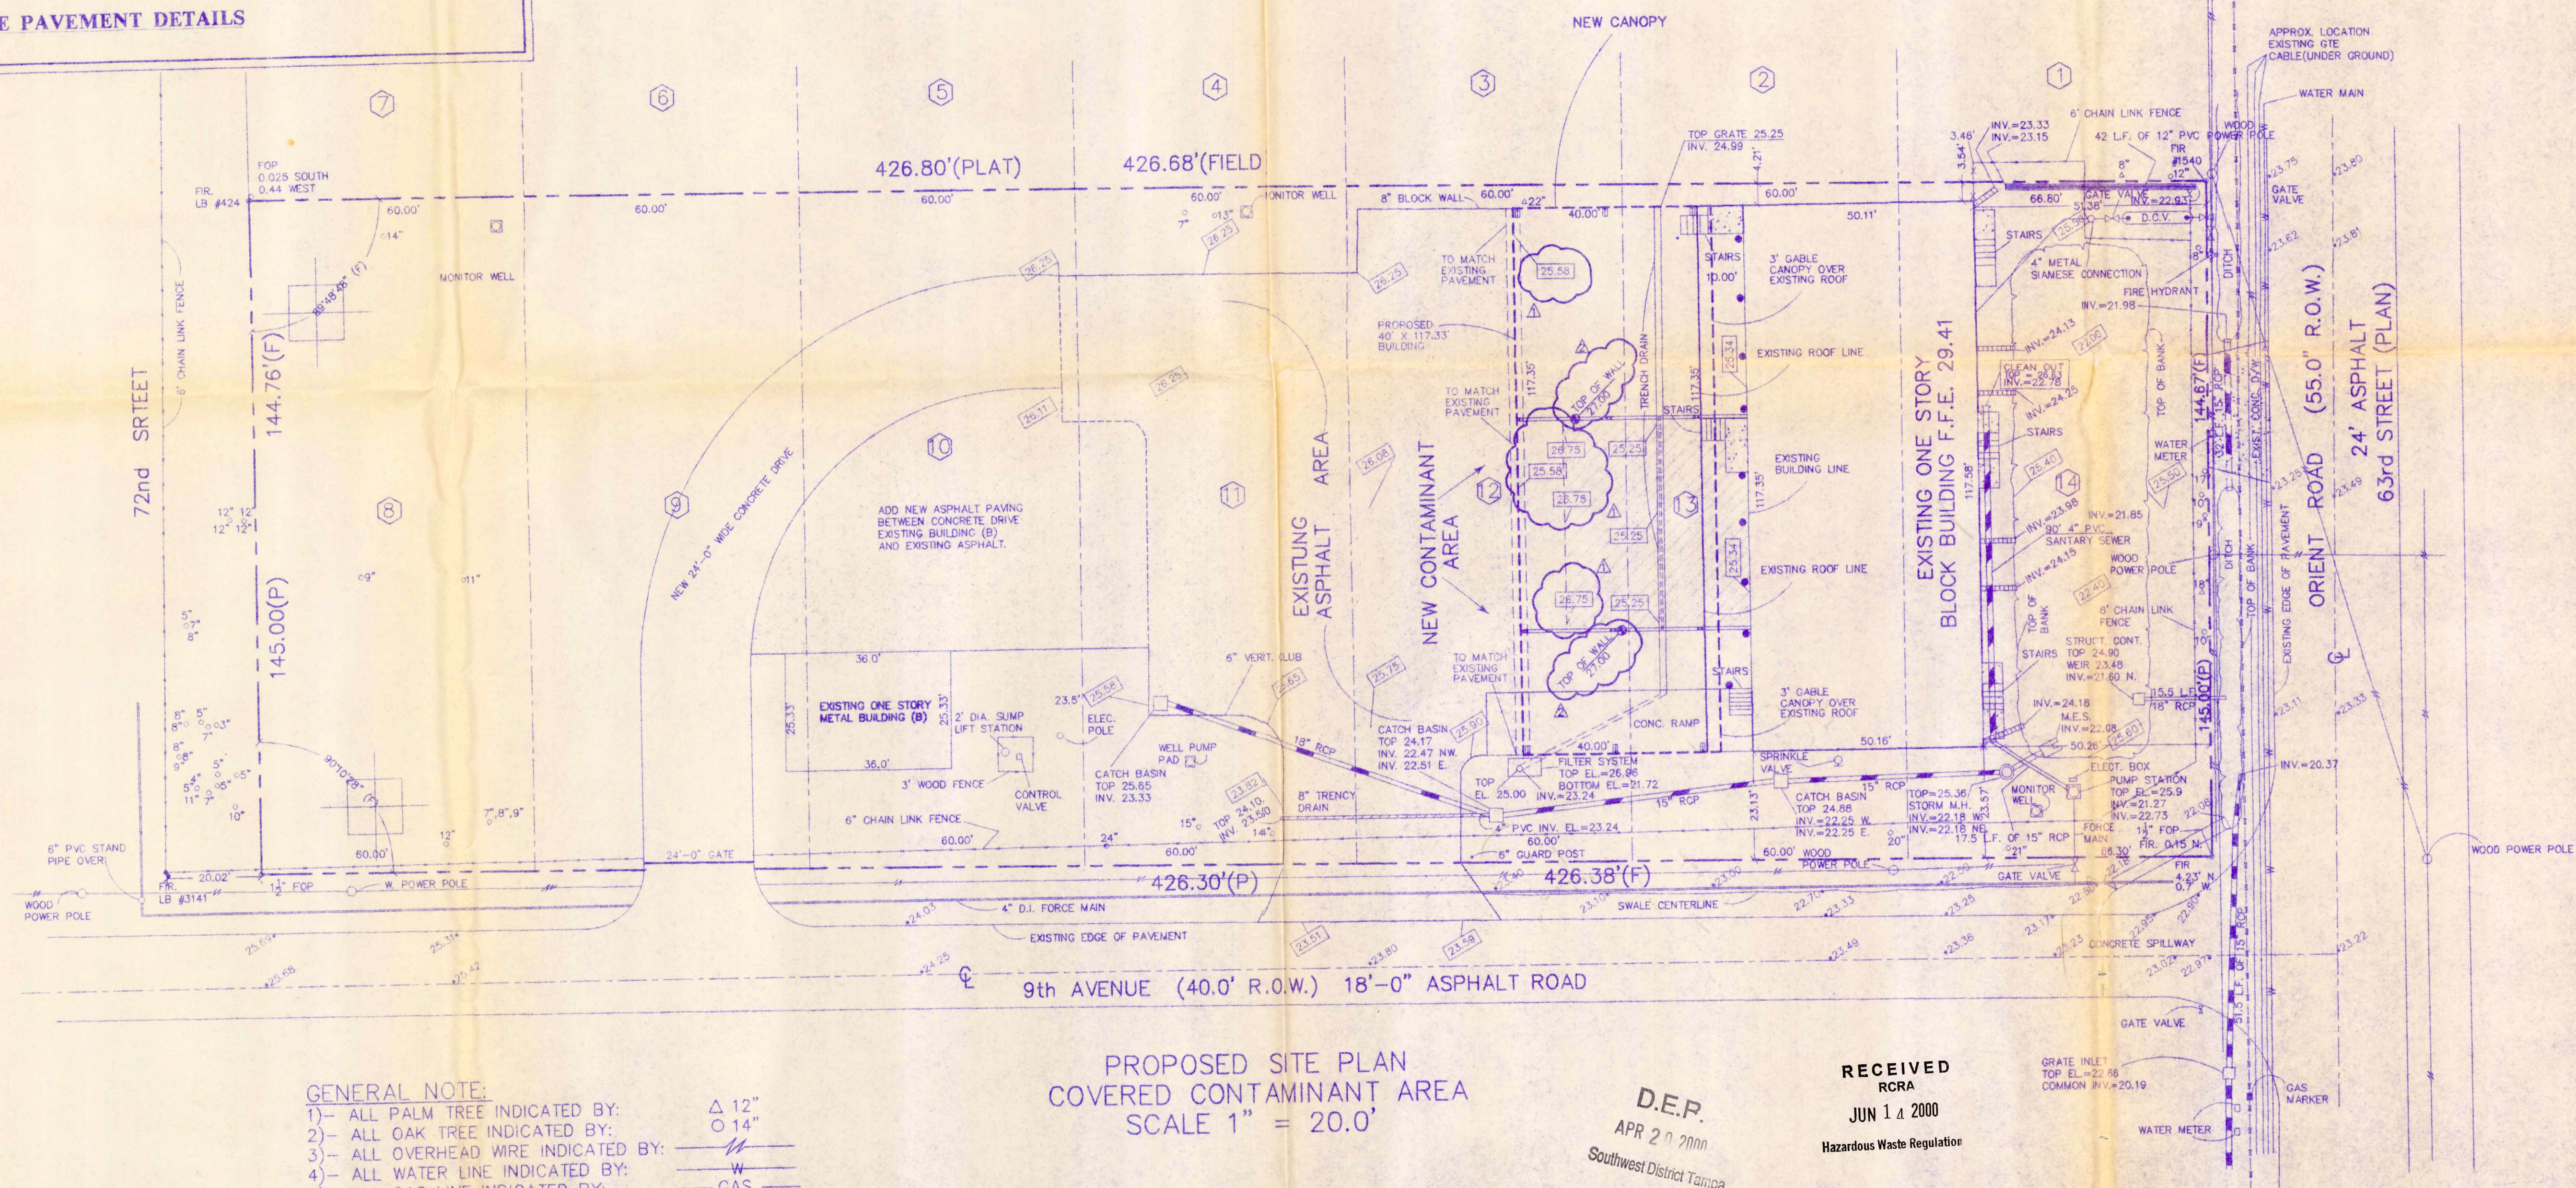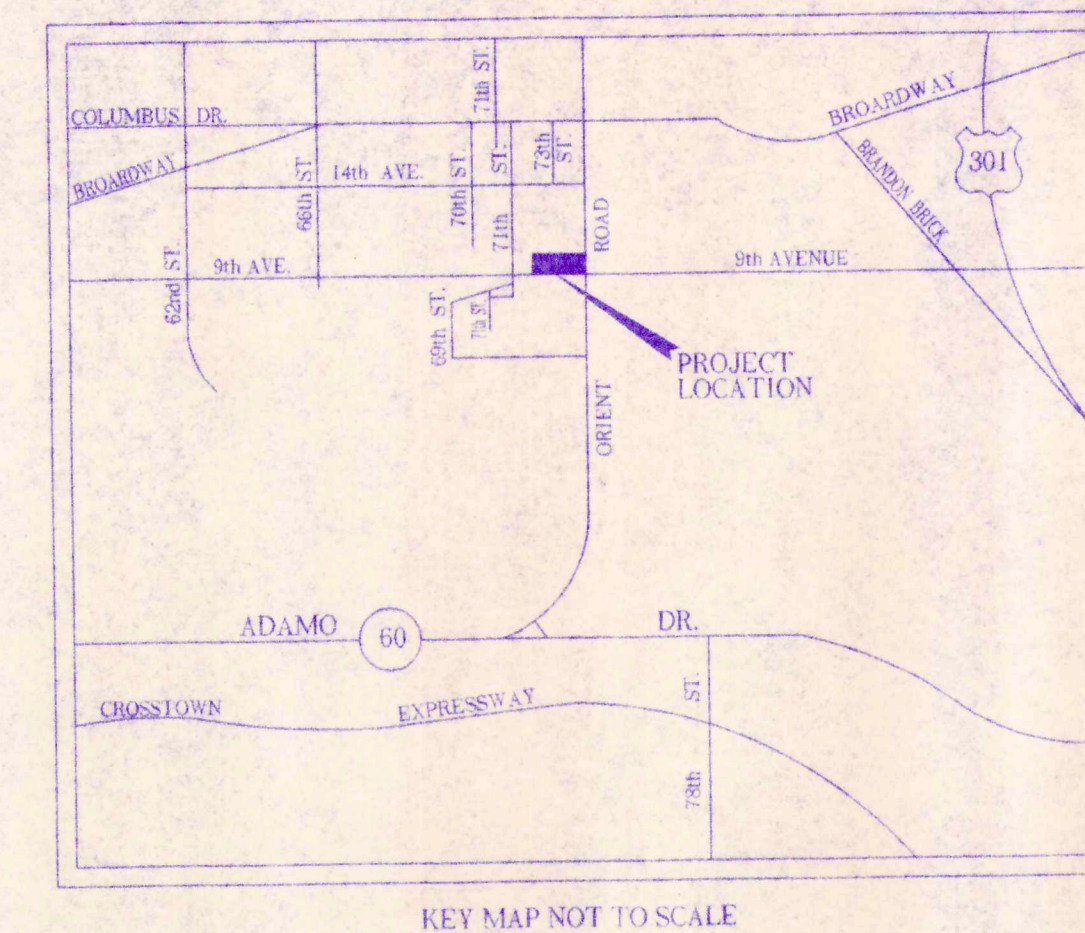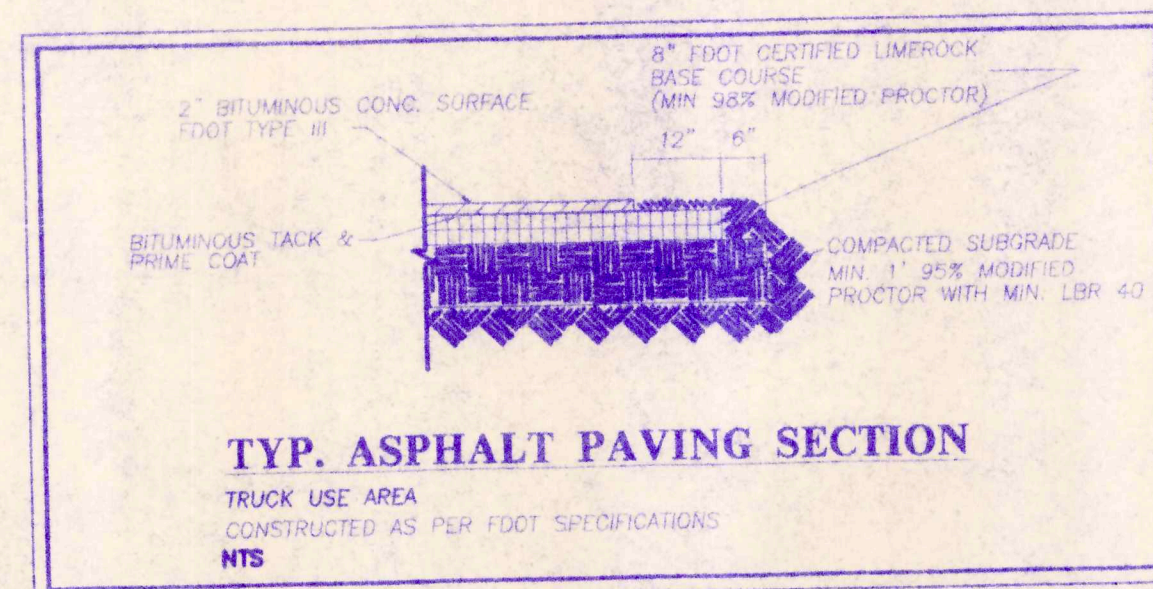

GENERAL NOTE:

- ALL PALM TREE INDICATED BY:
- ALL OAK TREE INDICATED BY:
- ALL OVERHEAD WIRE INDICATED BY:
- ALL WATER LINE INDICATED BY:
- ALL GAS LINE INDICATED BY:
- BENCH MARK: CITY OF TAMPA @ CUT SW. COR. CONC. WALK, 5' SOUTH CORNER CONCRETE BLOCK BUILDING AT NE. CORNER ORIENT ROAD AND EAST BROADWAY, ELEVATION = 28.94; MEAN SEA LEVEL = 0.00
- ALL GUARD POST INDICATED BY:
- ALL FINISH GRADES INDICATED BY:

NEW CONTAMINANT AREA

PROPOSED SITE PLAN COVERED CONTAMINANT AREA SCALE 1" = 20.0'

LEGAL DESCRIPTION:

A SURVEY OF LOTS 8,9,10,11,12,13, AND 14, BLOCK 1, OF ORIENT PARK SUBDIVISION, ACCORDING TO THE MAP OR PLAT THEREOF AS RECORDED IN PLAT BOOK 11, PAGE 7, OF THE PUBLIC RECORDS OF HILLSBOROUGH COUNTY, FLORIDA.

SECTION 14, TOWNSHIP 29 SOUTH, RANGE 19 EAST

INFORMATION WAS UTILIZED IN THE PREPARATION OF THIS SITE PLAN
WAS TAKEN FROM A SURVEY PREPARED BY EARL W. RAMER
FLORIDA REG. LAND SURVEYOR NO.3618. AND I HEREBY GIVE CREDIT.

RECEIVED
RCRA
JUN 14 2000
Hazardous Waste Regulation


D.E.P.
APR 20 2000
Southwest District Tampa

DATE 4/10/00
REVISION 1 ELEVATIONS CORRECTED
BY RD
SCALE 1" = 20.0'
CITY ENVIRONMENTAL SERVICE, INC. OF FLORIDA
7202 EAST EIGHT AVENUE
TAMPA, FLORIDA, 33619

P.J. CALLAGHAN

GENERAL CONTRACTORS
10529 48th ST. NO.
CLEARWATER, FL 33762
PH 573-2555, FAX 572-3071


DATE 12/20/99
DRAWN BY RD
FILE # 1623
PAGE NO 2 OF 11
SHEET NO SP-2

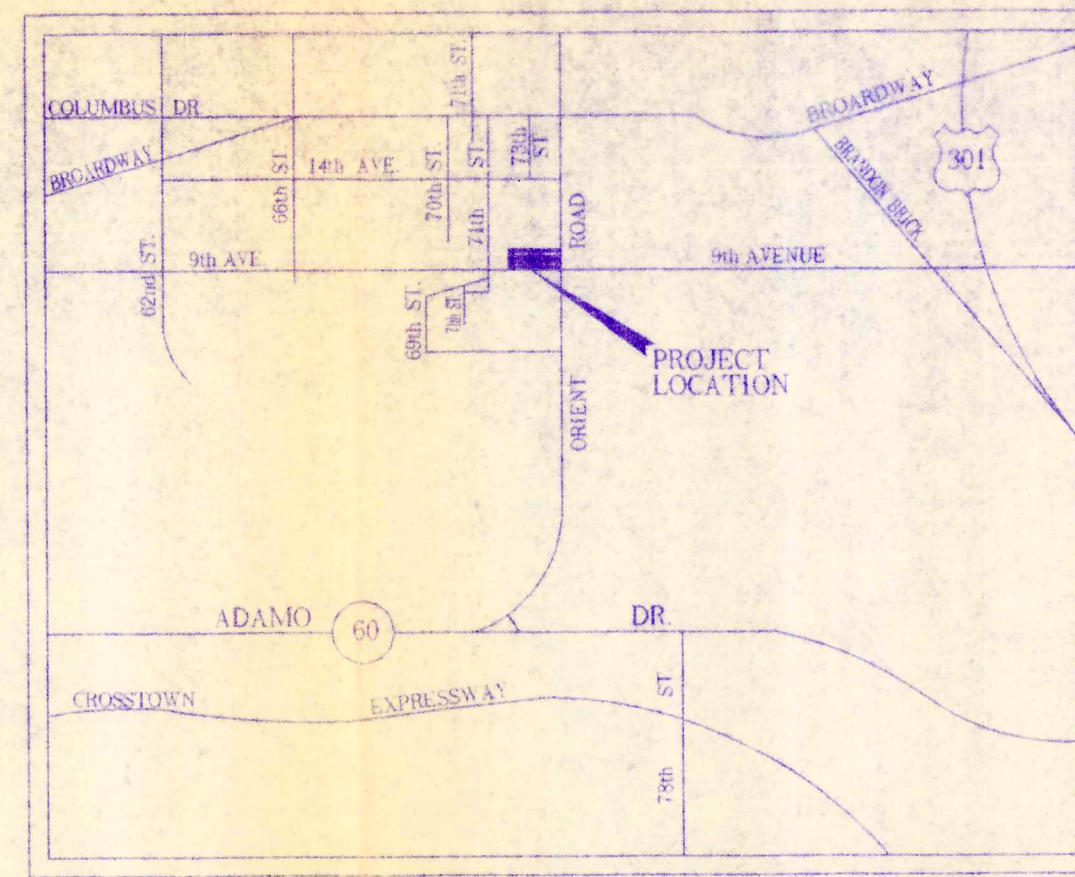

KEY MAP NOT TO SCALE

LEGAL DESCRIPTION:

A SURVEY OF LOTS 8,9,10,11,12,13, AND 14, BLOCK 1, OF ORIENT PARK SUBDIVISION, ACCORDING TO THE MAP OR PLAT THEREOF AS RECORDED IN PLAT BOOK 11, PAGE 7, OF THE PUBLIC RECORDS OF HILLSBOROUGH COUNTY, FLORIDA.

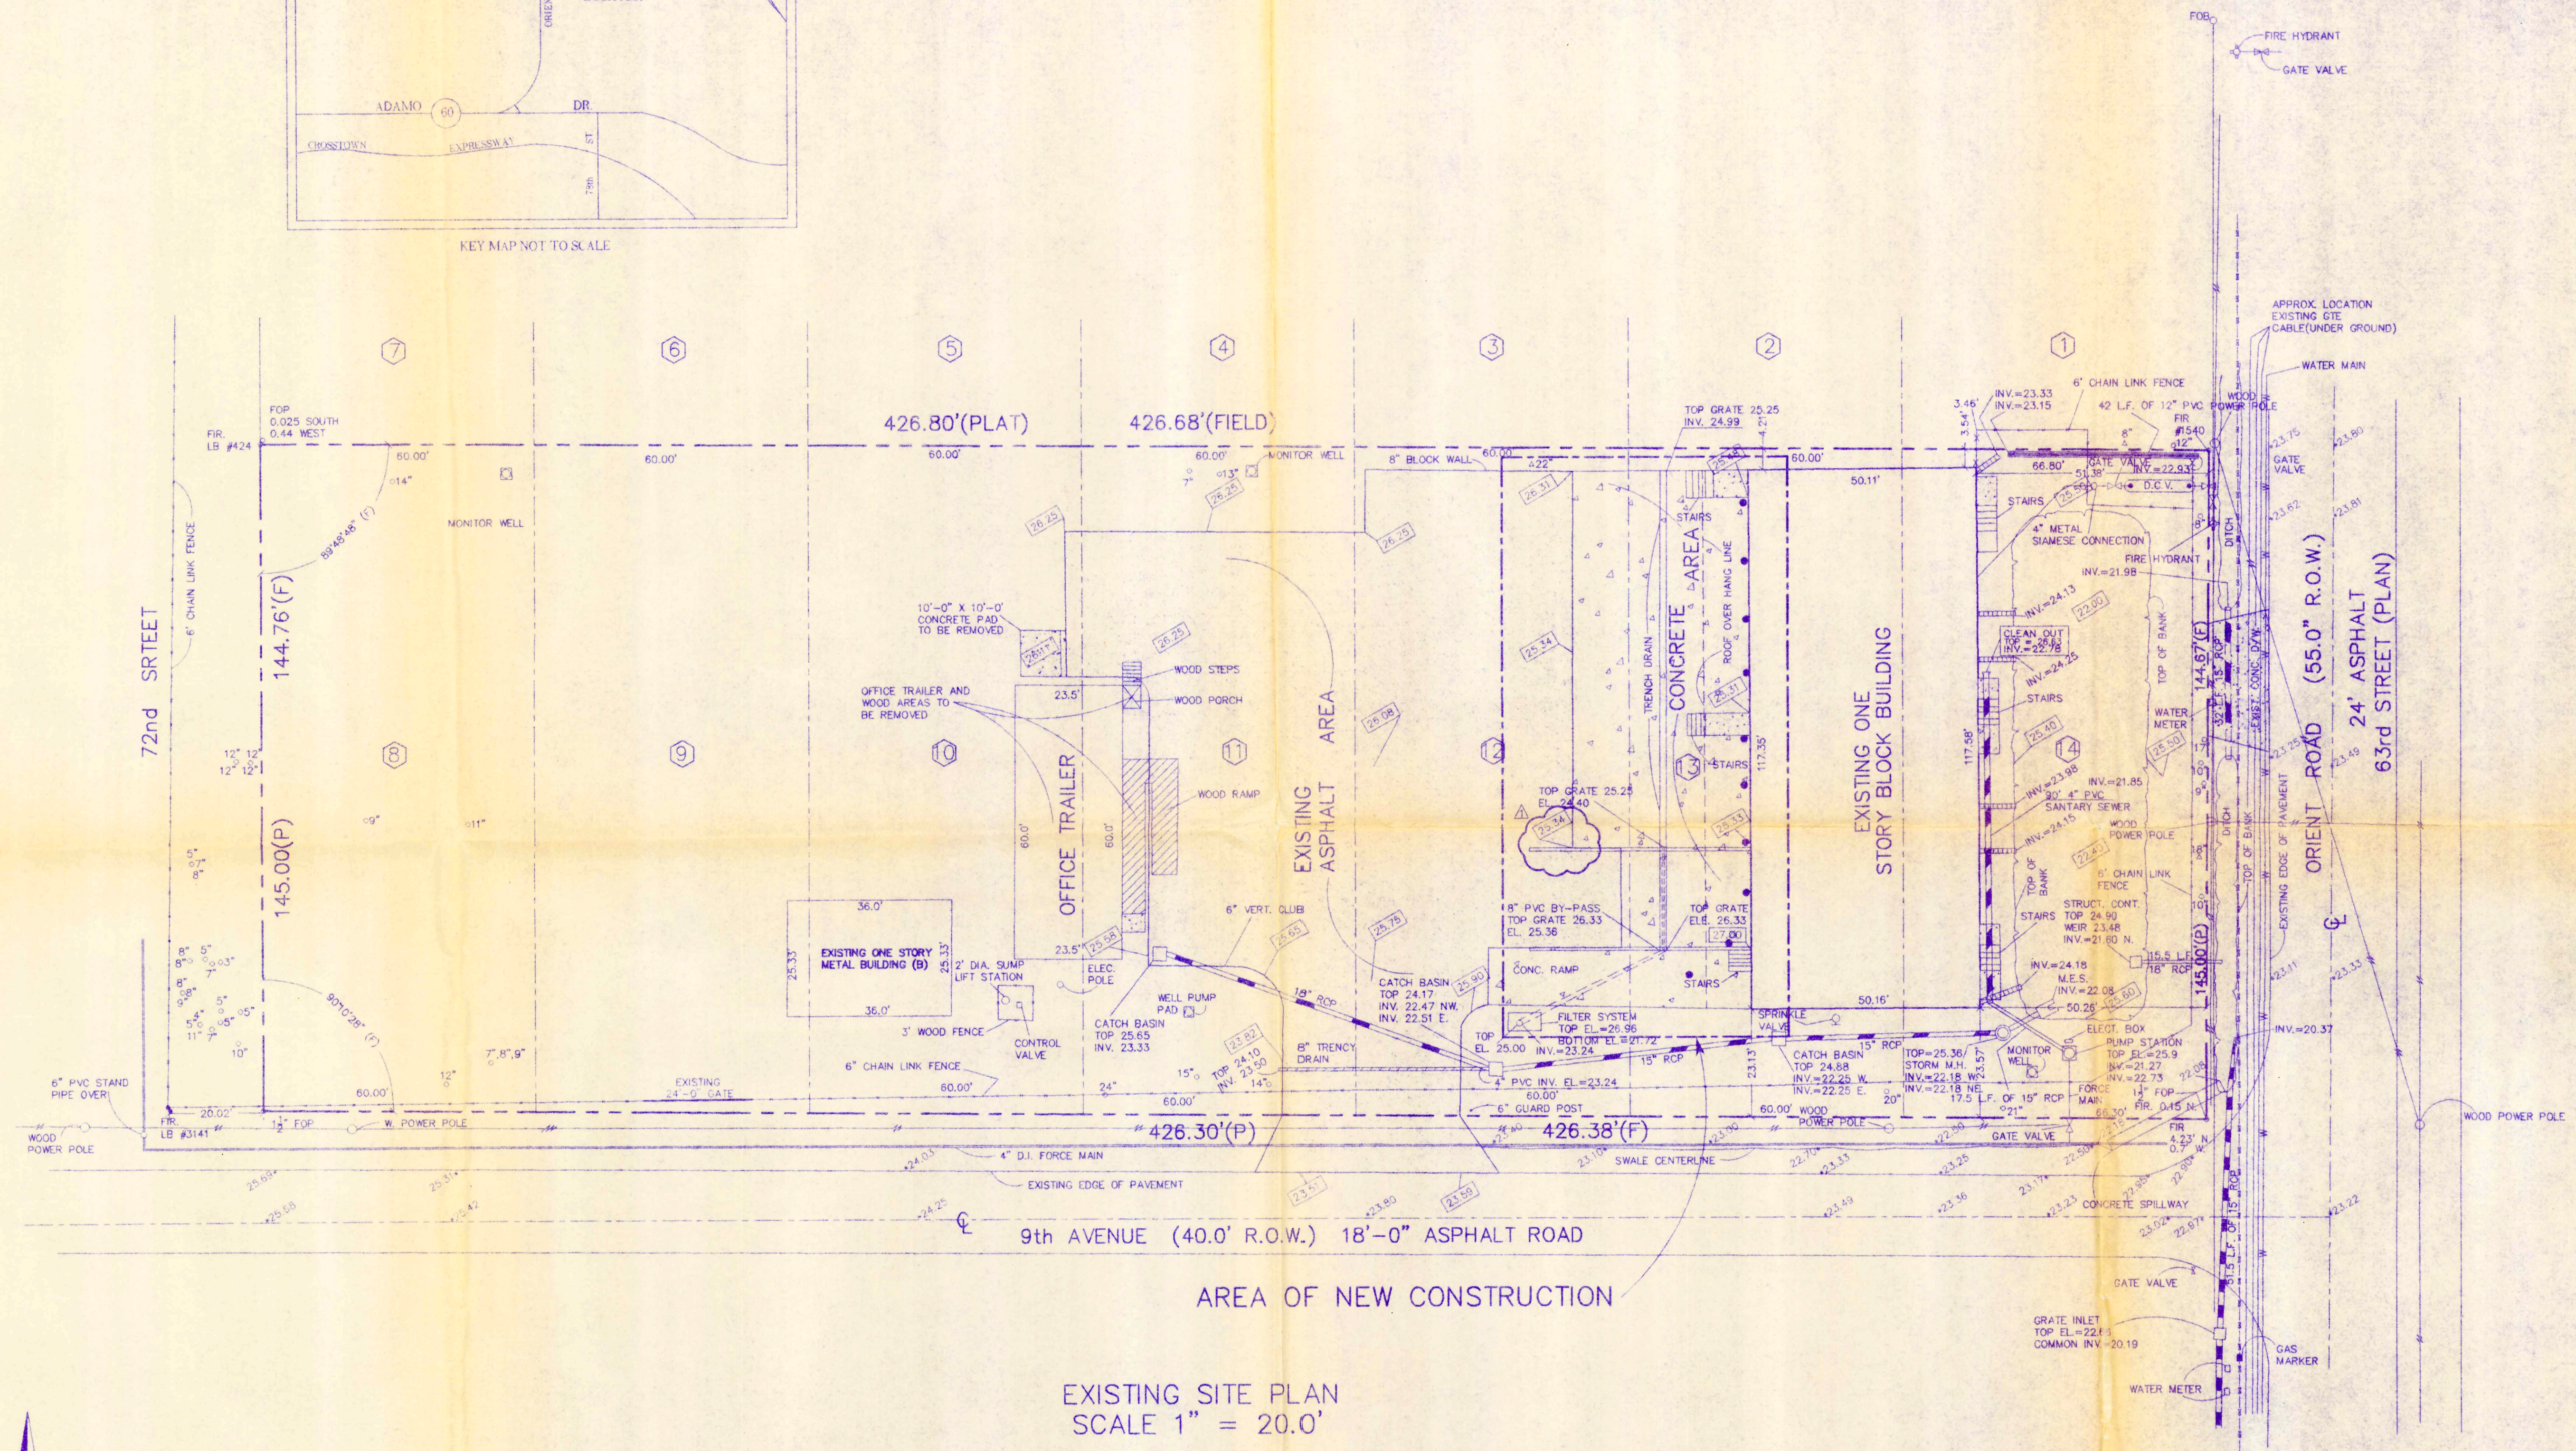

AREA OF NEW CONSTRUCTION


EXISTING SITE PLAN
SCALE 1" = 20.0'

GENERAL NOTE:

- 1)- ALL PALM TREE INDICATED BY: Δ 12"
- 2)- ALL OAK TREE INDICATED BY: $\circ$ 14"
- 3)- ALL OVERHEAD WIRE INDICATED BY: W
- 4)- ALL WATER LINE INDICATED BY: W
- 5)- ALL GAS LINE INDICATED BY: G
- 6)- BENCH MARK: CITY OF TAMPA @ CUT SW. COR. CONC. WALK, 5' SOUTH CORNER CONCRETE BLOCK BUILDING AT NE. CORNER ORIENT ROAD AND EAST BROADWAY, ELEVATION = 28.94; MEAN SEA LEVEL = 0.00
- 7)- ALL GUARD POST INDICATED BY: $\bullet$
- 8)- ALL FINISH GRADES INDICATED BY: $*$

D.E.P.
APR 20 2000
Southwest District Tampa

INFORMATION WAS UTILIZED IN THE PREPARATION OF THIS SITE PLAN WAS TAKEN FROM A SURVEY PREPARED BY EARL W. RAMER FLORIDA REG. LAND SURVEYOR NO.3618. AND I HEREBY GIVE CREDIT.

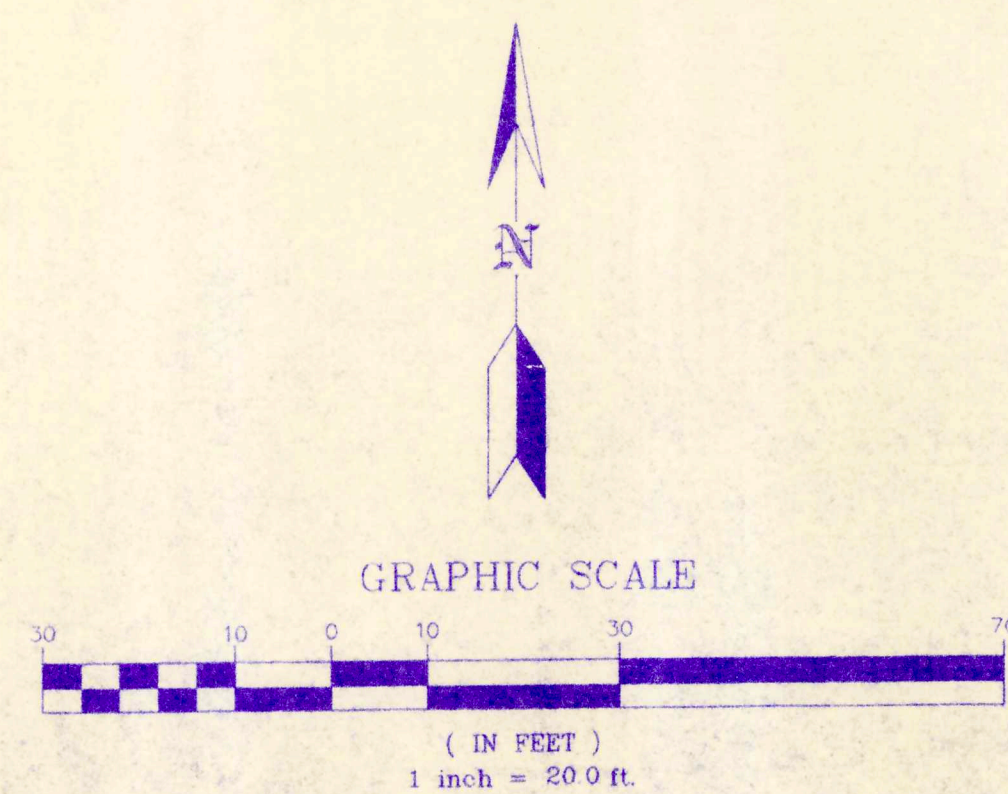

DATE	REVISION	BY	SCALE 1" = 20.0'	© 1999
4/10/00	1	ELEVATIONS CORRECTED	RD	CITY ENVIRONMENTAL, SERVICE, INC. OF FLORIDA
	2			7202 EAST EIGHT AVENUE
	3			TAMPA, FLORIDA, 33619
	4			
	5			

P.J. CALLAGHAN
GENERAL CONTRACTORS
LICENSE NO. 00000149
10525 49th ST. NO.
CLEARWATER FL 33762

DATE 12/20/99
DRAWN BY RD
FILE # 1623
PAGE NO 1 OF 11
SHEET NO SP-1