


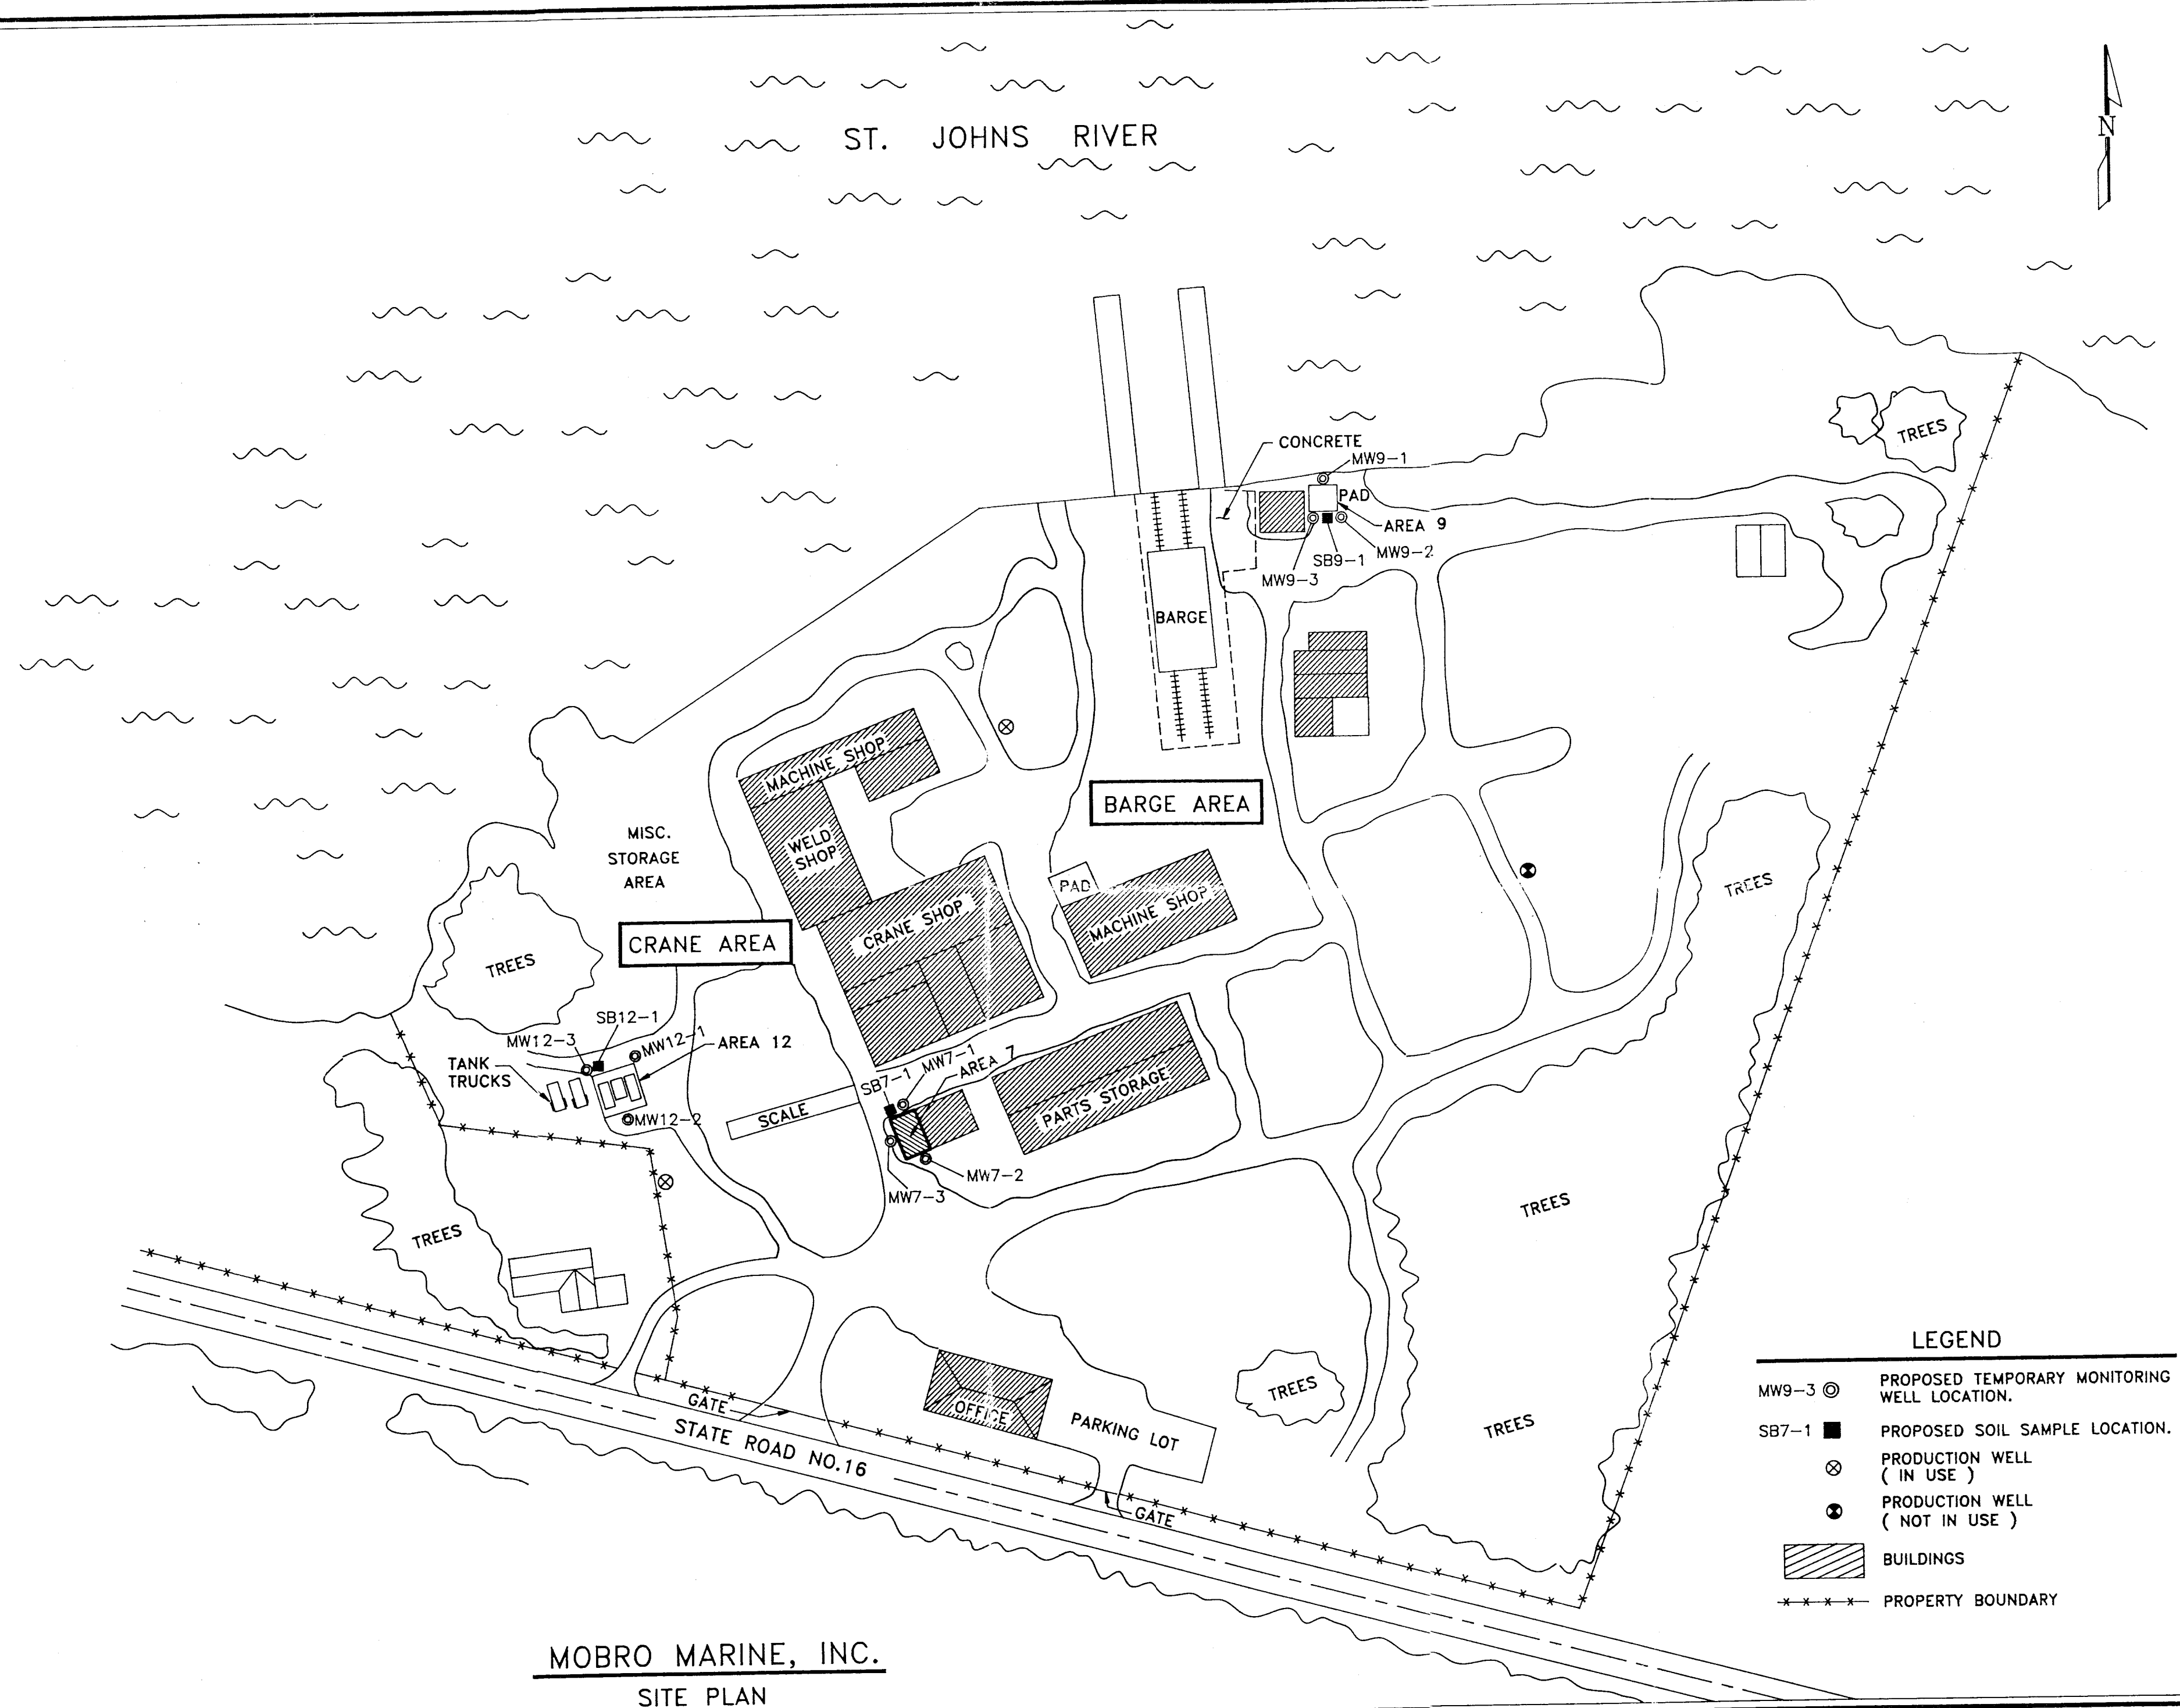

MOBRO MARINE, INC.
SITE PLAN
 SCALE: 1" = 100'

	ENVIRONMENTAL AND GROUNDWATER SERVICES			Missimer & Associates, Inc.
	DRN. BY: CBH	DWG. NO. 92J0248	DATE: 6-22-92	
	PROJECT NAME: MOBRO MARINE, INC. - GREEN COVE SPRINGS, FLA.			
	PROJECT NUMBER: JE1-470			

FIGURE 2-1. SITE PLAN AND PROPOSED SAMPLE LOCATIONS.