


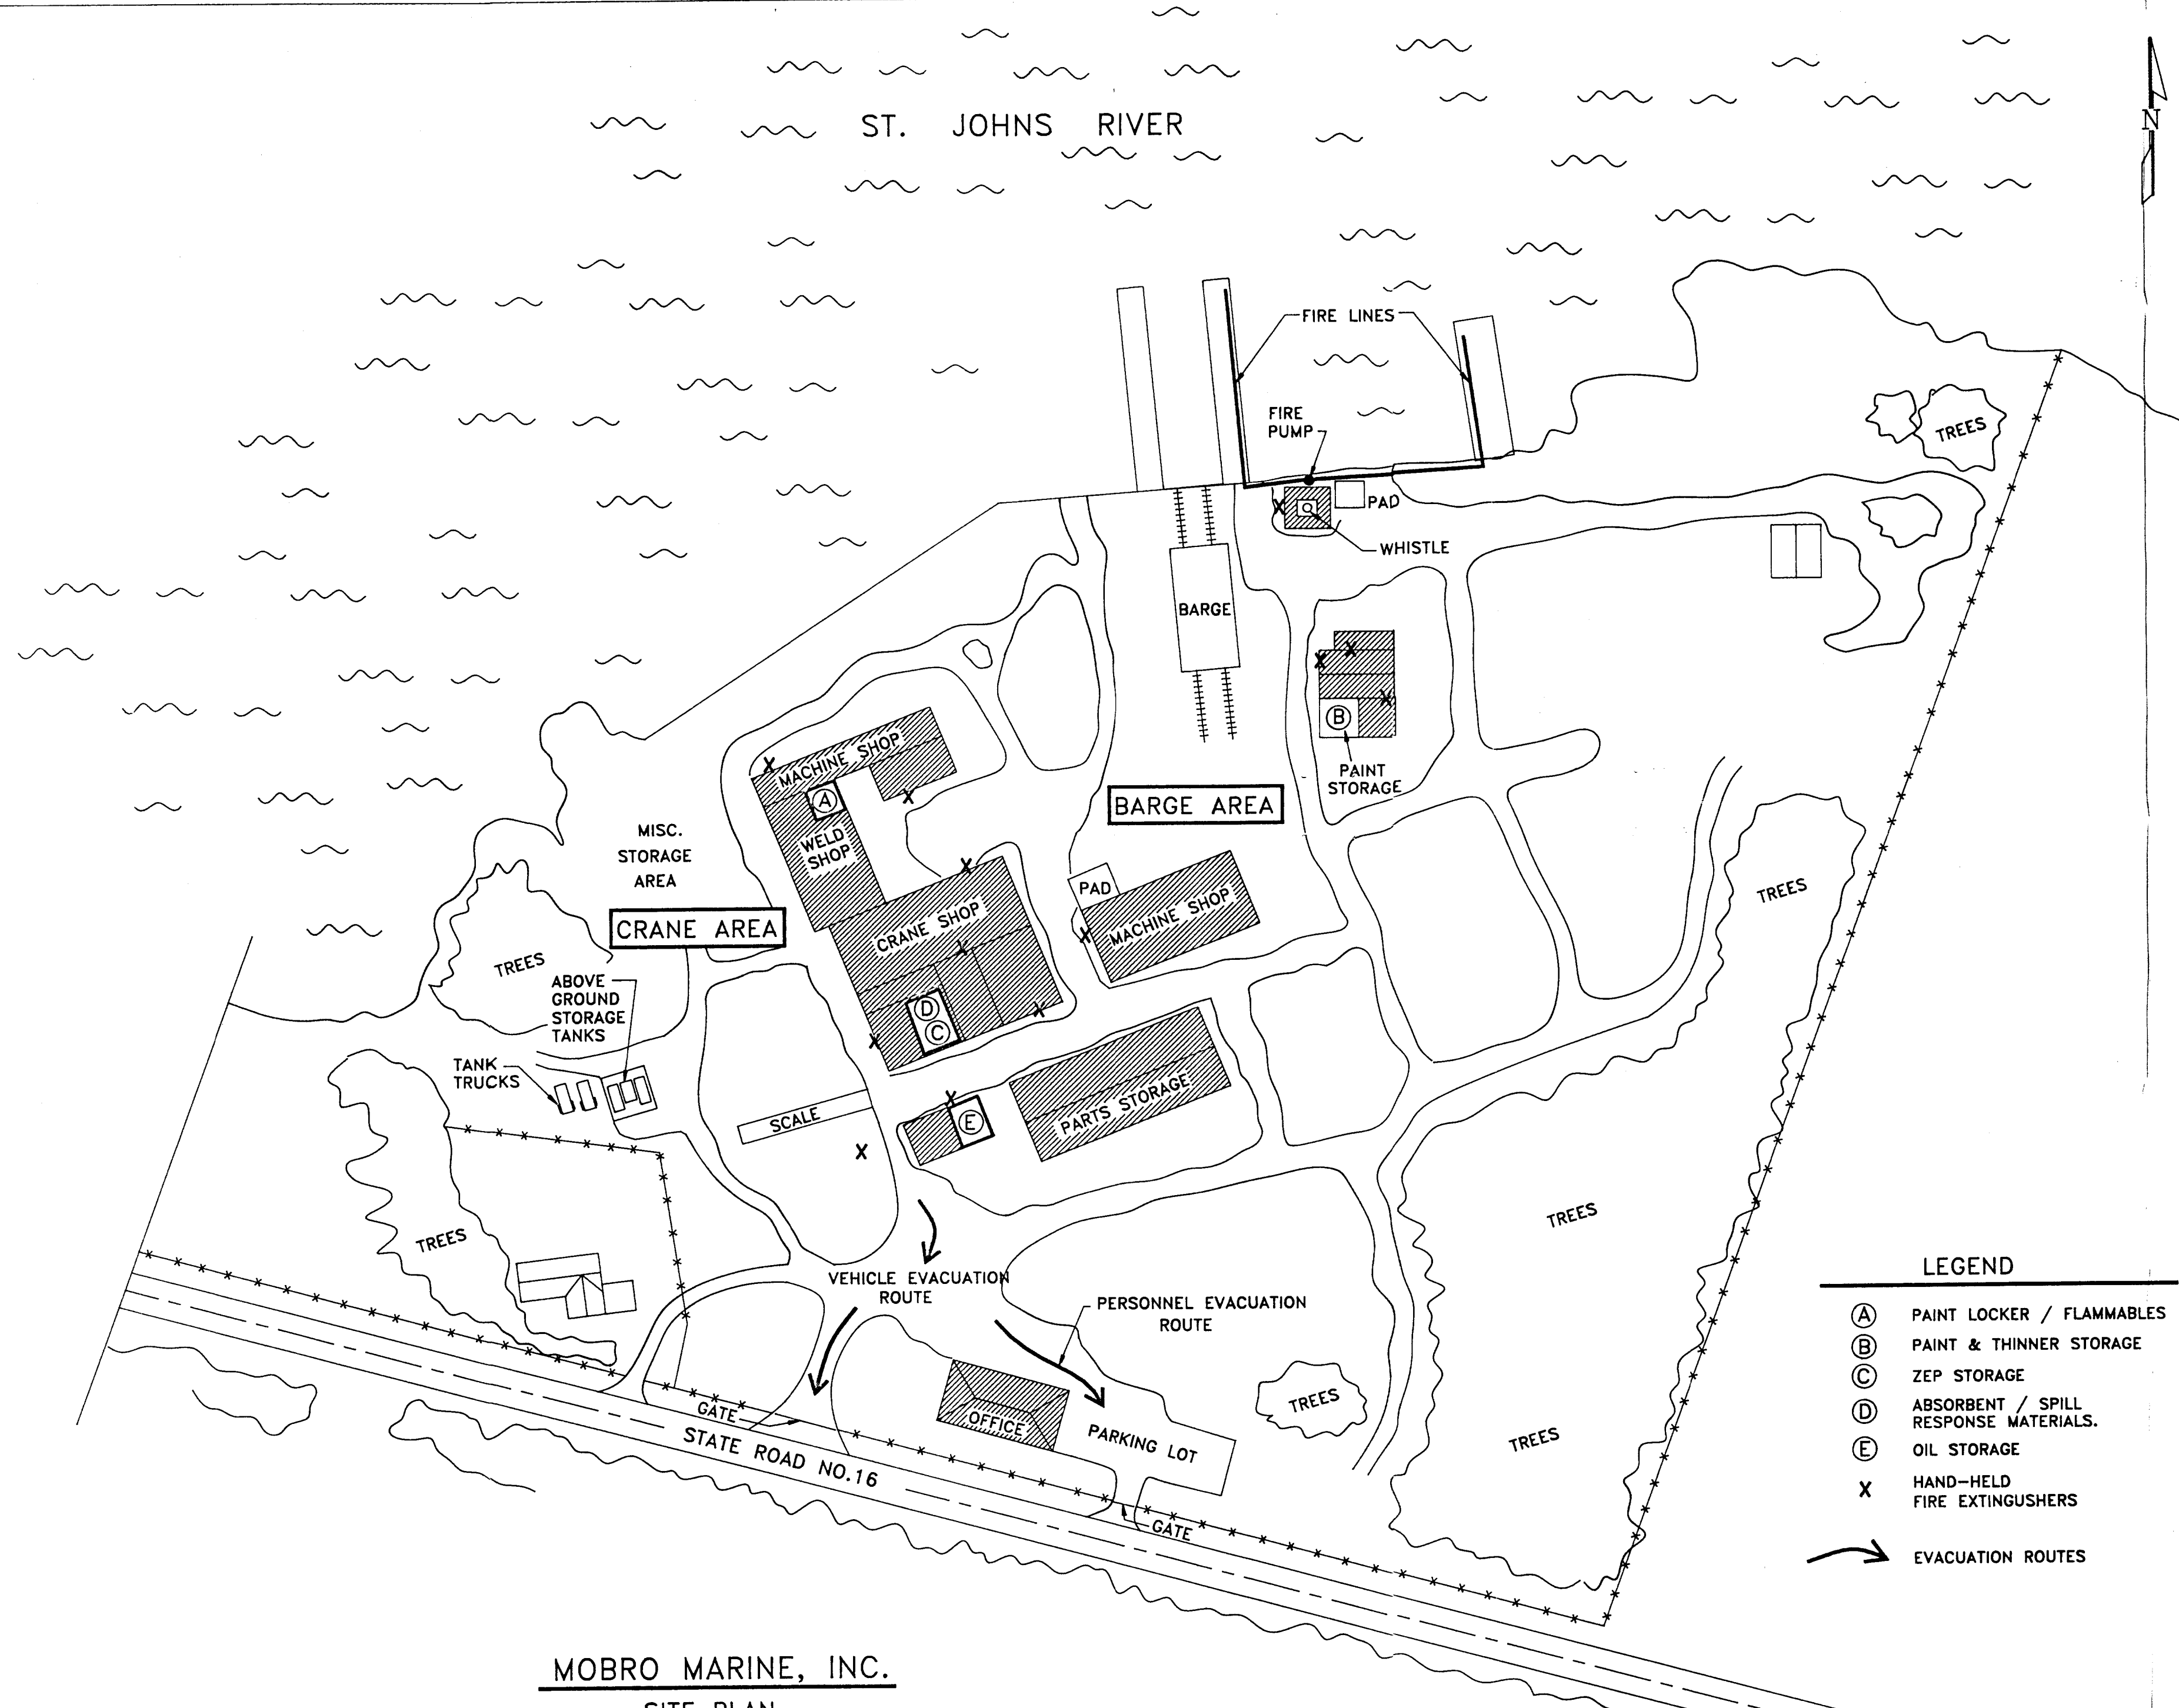

MOBRO MARINE, INC.
SITE PLAN
SCALE: 1" = 100'

FIGURE 1-3. EVACUATION ROUTES