


USFLITER RECOVERY SERVICES MID-ATLANTIC  
POMPAMO BEACH, FLORIDA, FACILITY  
SITE PLAN - TANK CONTAINMENT AREA DETAILS

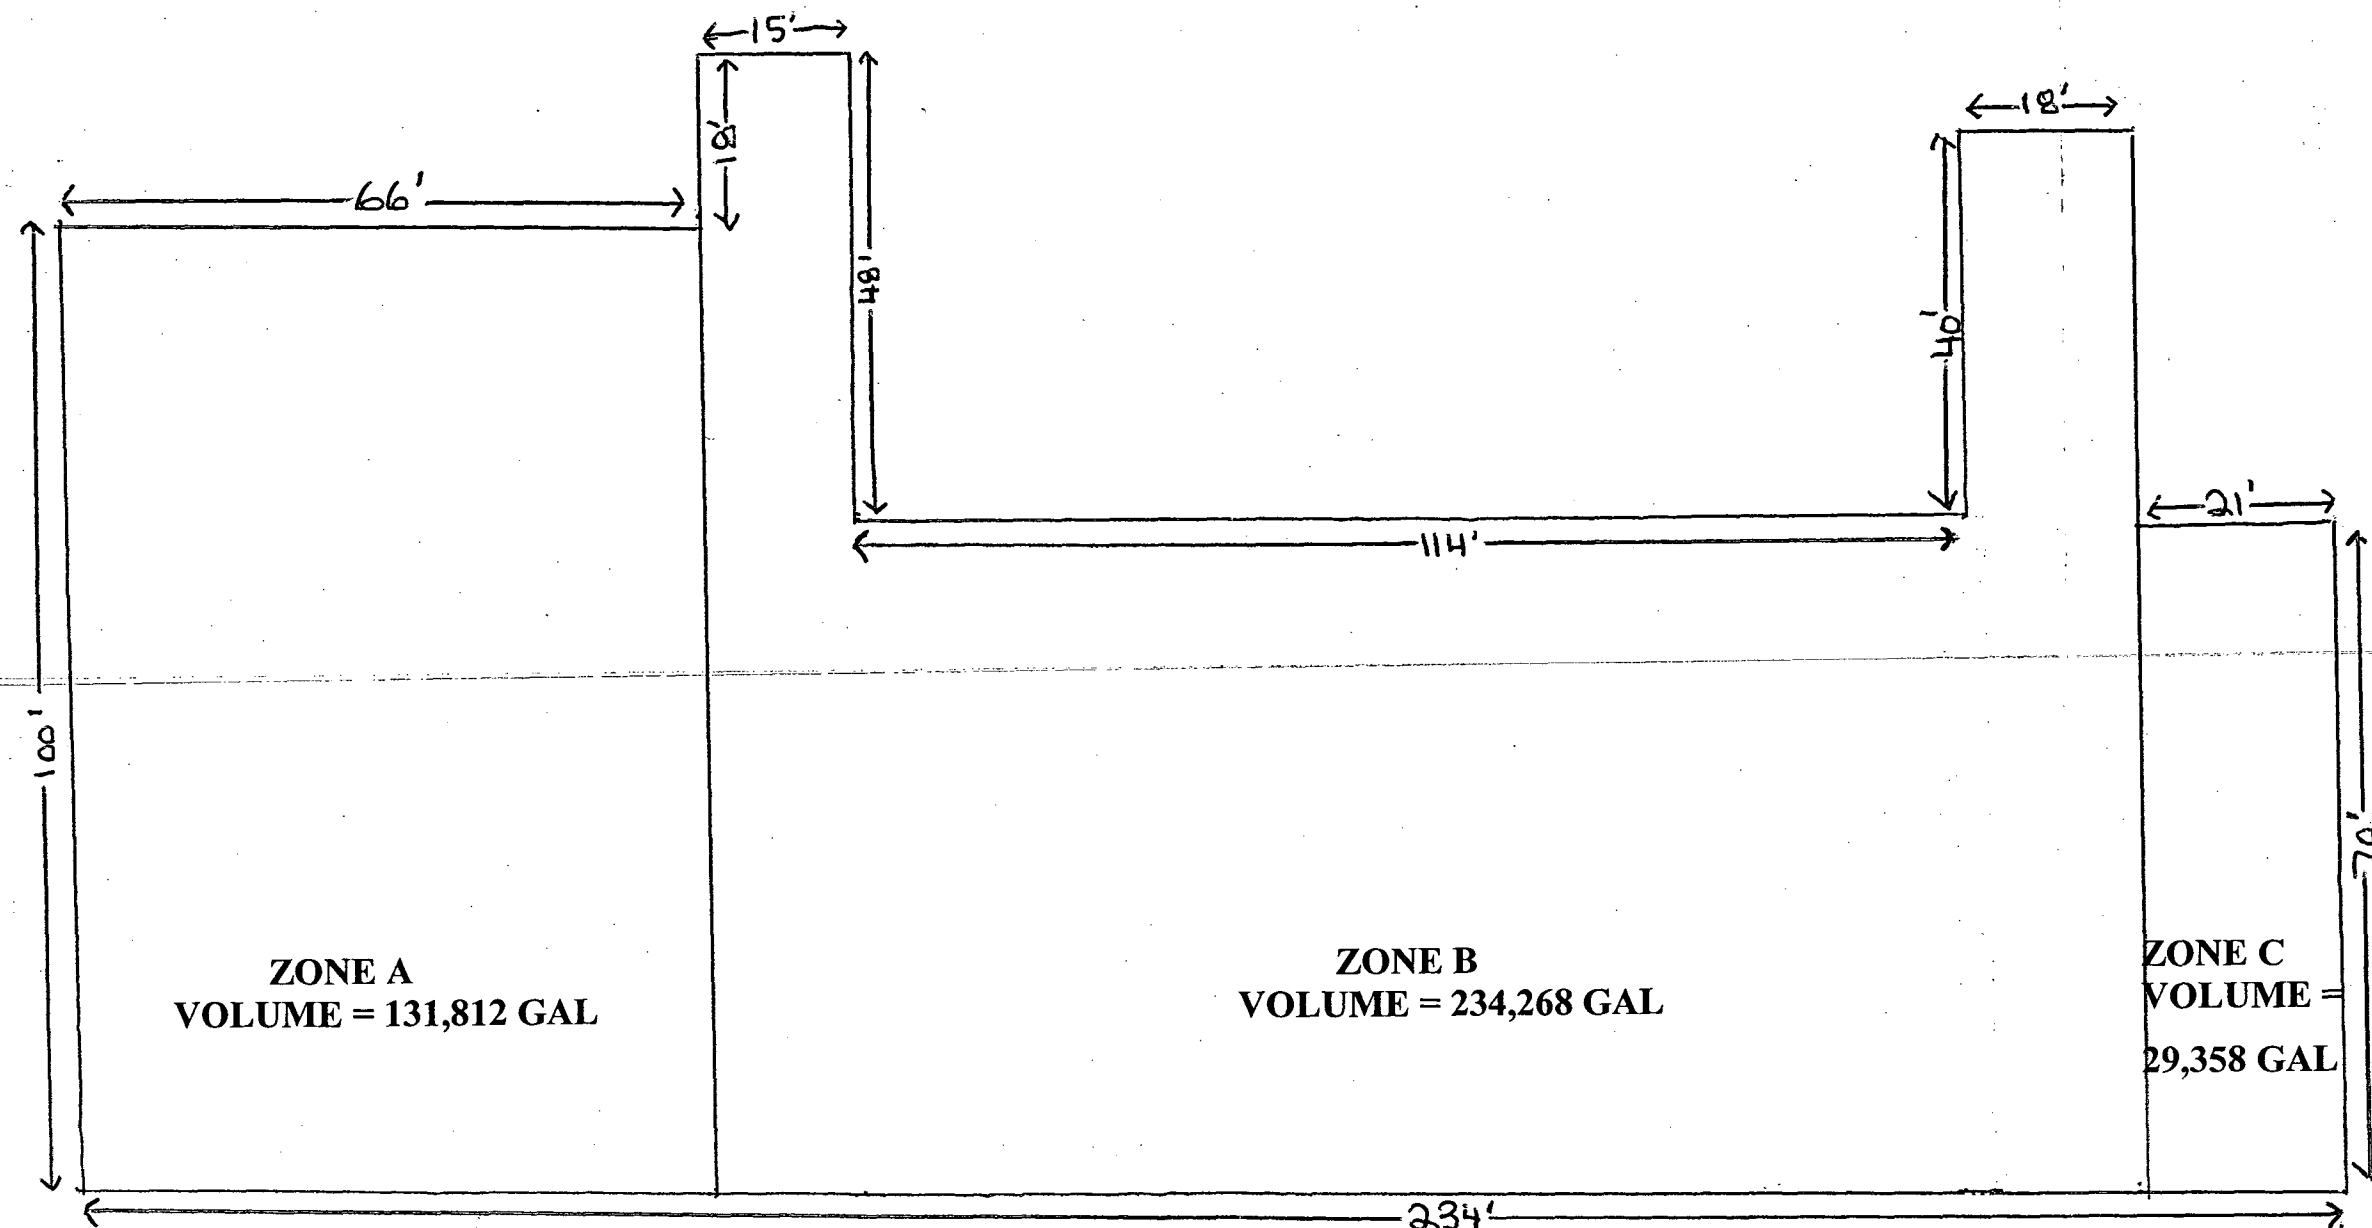

CONTAINMENT WALLS ARE 32 INCHES HIGH  
TOTAL CONTAINMENT VOLUME = 395,438 GALLONS

NOTE: SCALE AS NOTED ON DRAWING  
APPROXIMATE SCALE 1 IN = 20 FEET