



WASTE REMOVAL STATION DETAIL


Figure: II.C.3/4-3
Revision: 0
Date: 02/25/2003

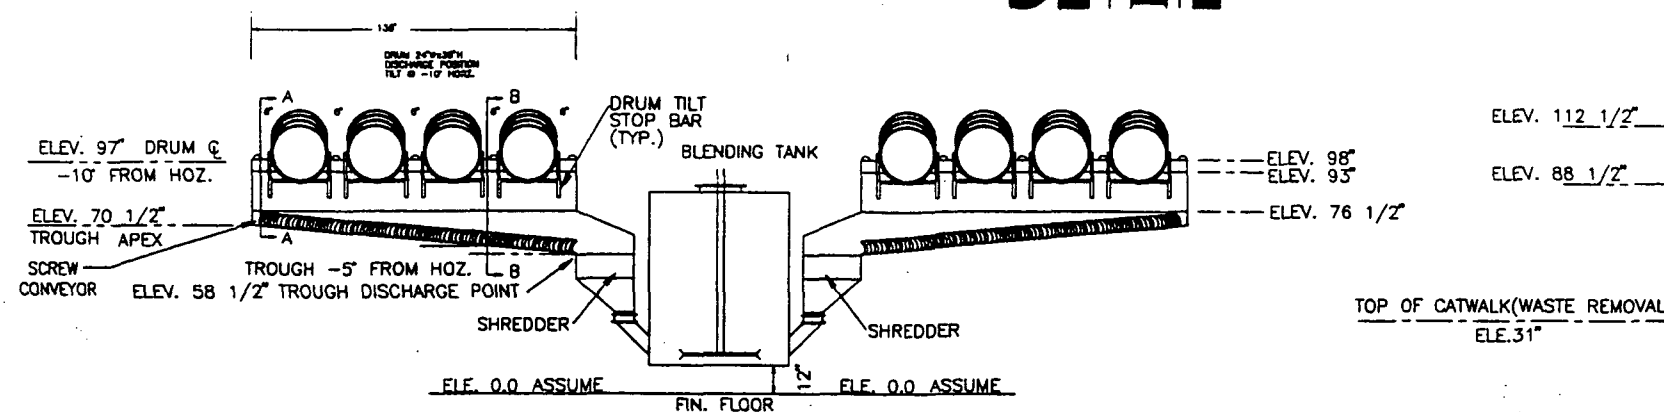


ELEVATION "C-C"
SCALE: 1/4"=1'-0"

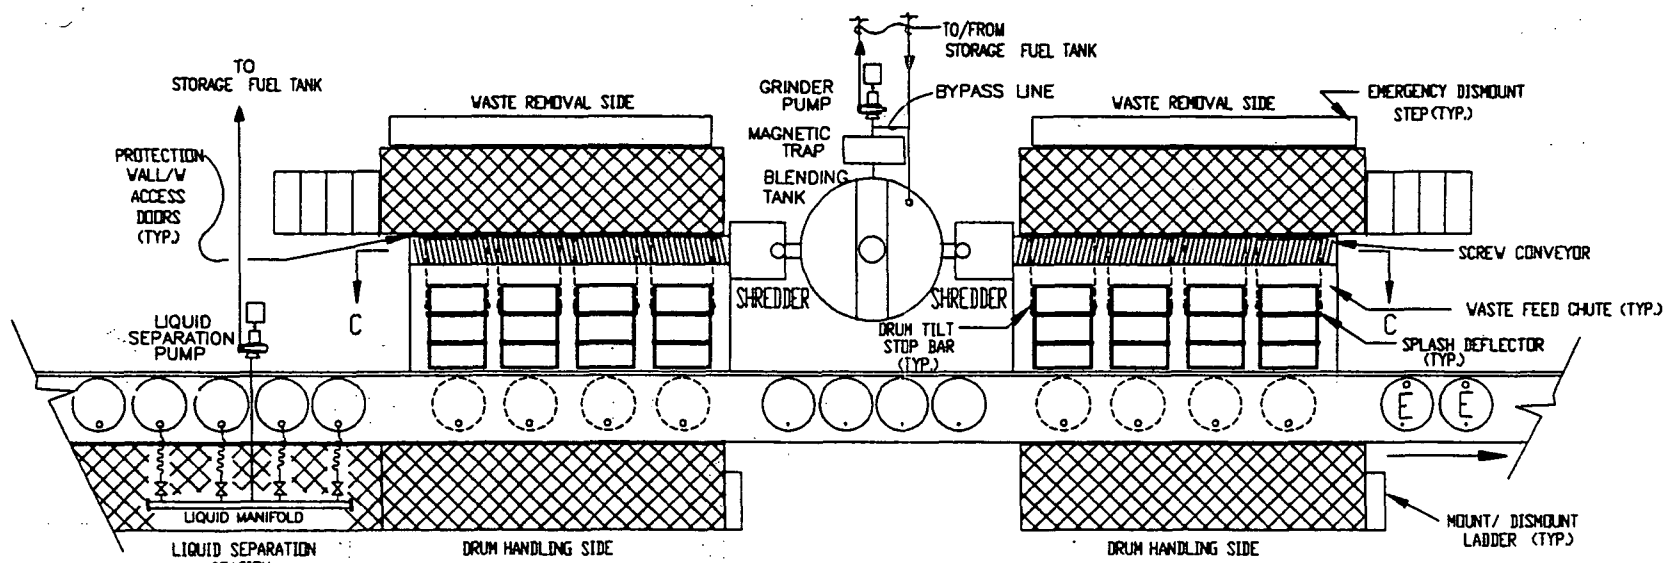


PLAN
SCALE: 1/4"=1'-0"

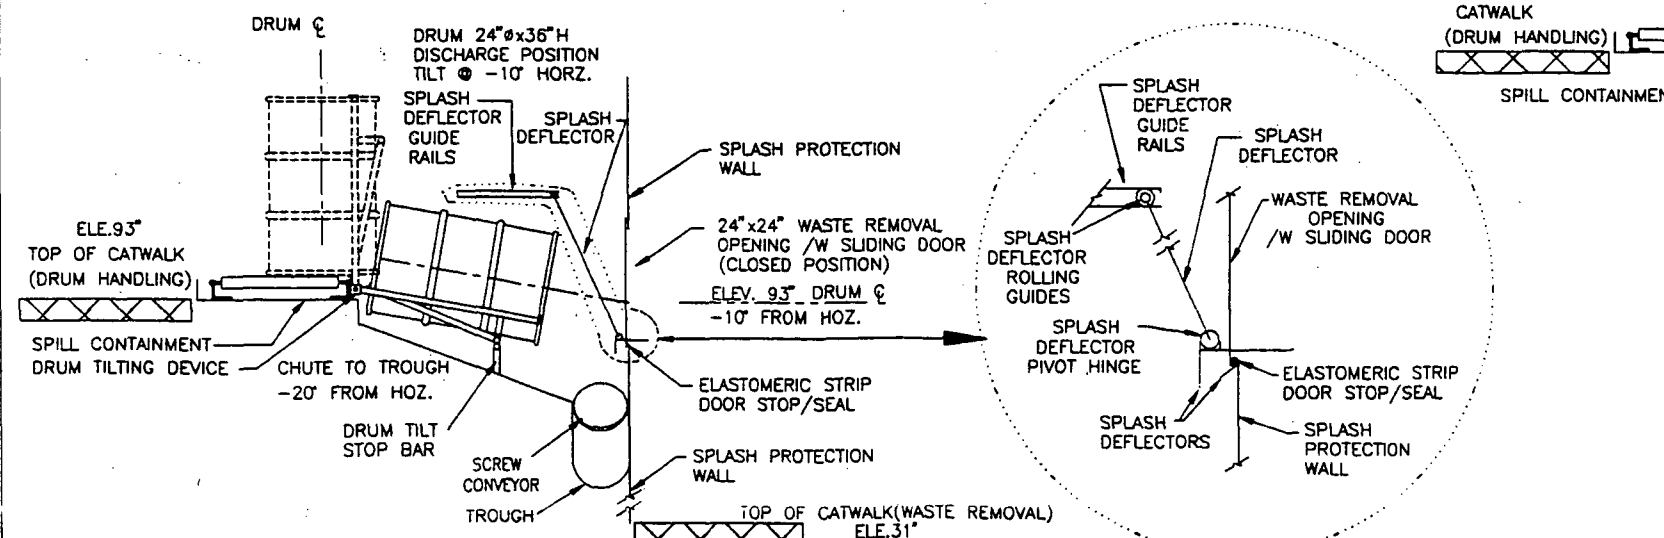

SECTION A-A
SCALE: 1/2"=1'-0"

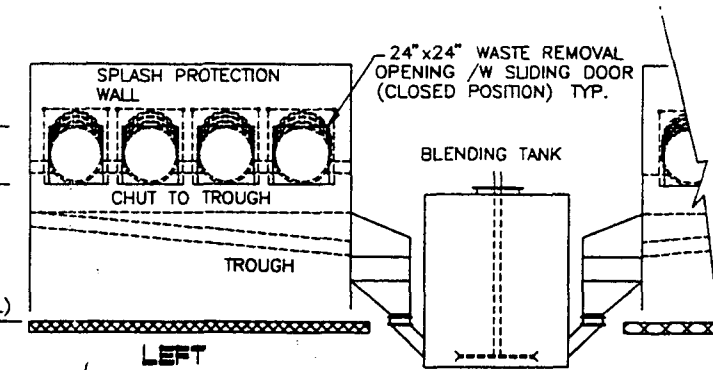


LEFT

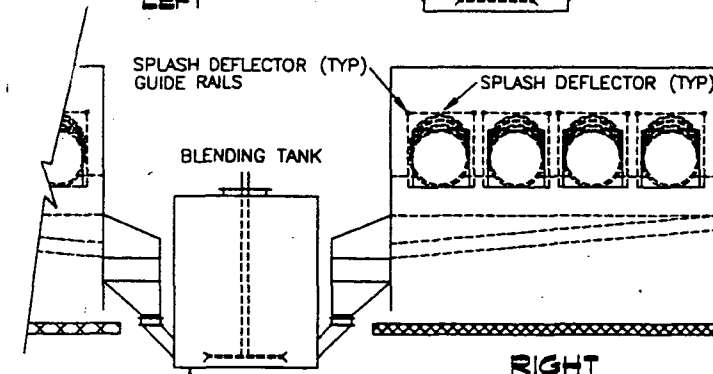

RIGHT

EAST ELEVATION
SCALE: 1/4"=1'-0"

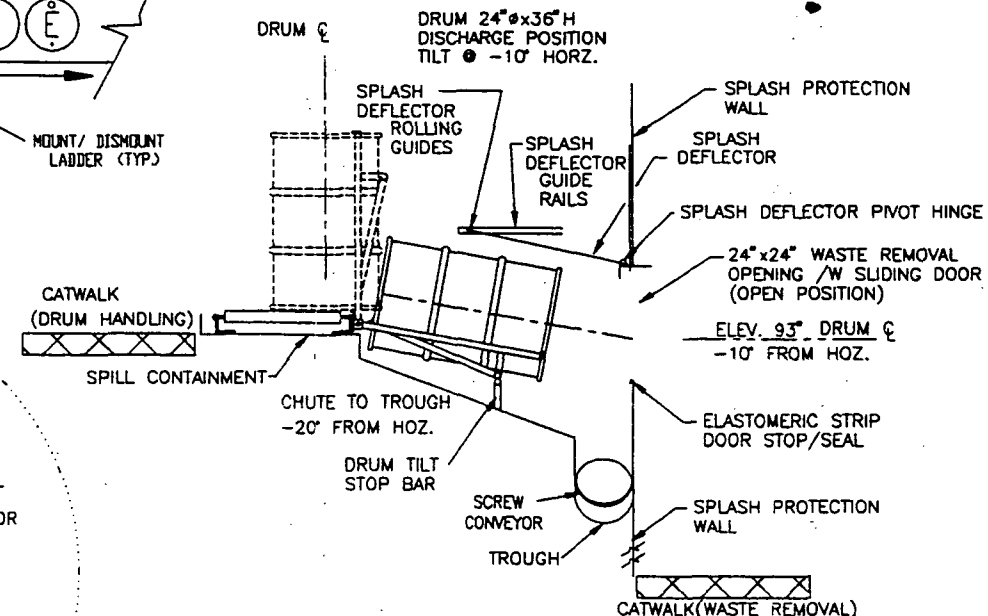

SECTION B-B
SCALE: 1/2"=1'-0"

CHEMICAL CONSERVATION CORPORATION		
10100 ROCKET BOULEVARD ORLANDO, FLORIDA		
SCALE: AS NOTED	APPROVED BY	DRAWN BY
DATE: 10/31/95		REDA DRAFTING SERVICE
		DRAWING NUMBER WASDET25