


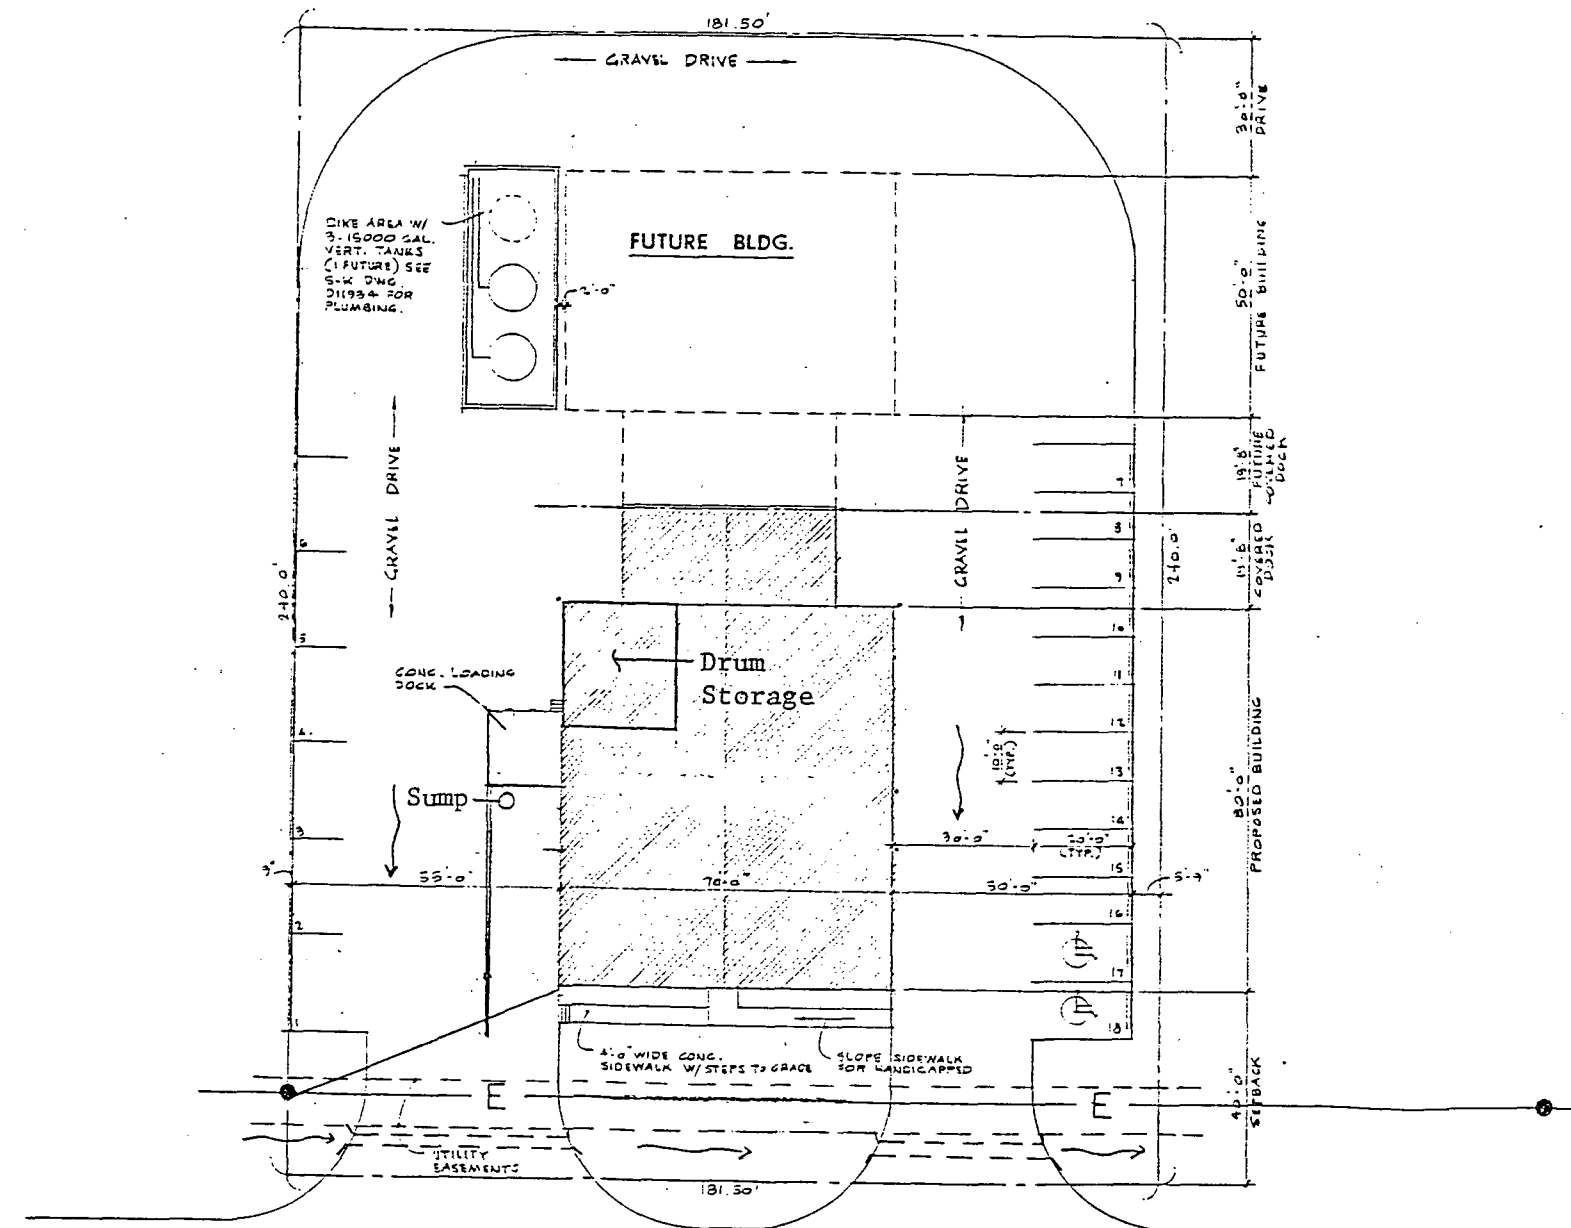

SITE PLAN SCALE: 1" = 30'-0"

GENERAL NOTES

1. SEWER, ELECTRIC, & WATER ENTRANCES TO BE APTLY & PRACTICALLY LOCATED PER LOCAL SITE.
2. ALL STORM WATER TO BE HANDLED BY USE OF SWALES & GRADUATED GRADES TO DIRECT WATER AWAY FROM IMPROVEMENTS SO AS NOT TO DISTURB THE-NATURAL FLOW OF WATER.
3. LOADING RAMP PITS (IF USED) TO BE EQUIPPED WITH CATCH BASIN DRAINS AND/OR SUMP PUMPS.
4. WAREHOUSE & OFFICE MAY BE SINGLE OR DUAL LEVEL PER LOCAL SITE CONDITIONS.
5. DRIVE SURFACE TO BE ROCKED ONLY TO SUFFICIENT DEPTH & DENSITY TO HANDLE HEAVY TRUCK TRAFFIC AS DETERMINED BY LOCAL SOIL CONDITIONS.

Exhibit I.D.5-1

S safety-kleen corp. 555 HWY 100 - ELGIN, ILLINOIS 60120		PHONE 312/987-8800
SITE PLAN		
SCALE: 1" = 30'-0" DATE: 7/15/95 DRAWN BY: J. J. J.	PROJECT:	SHEET:
TOTAL SHEETS: 10		