



FIGURE 1
Subject Site Layout

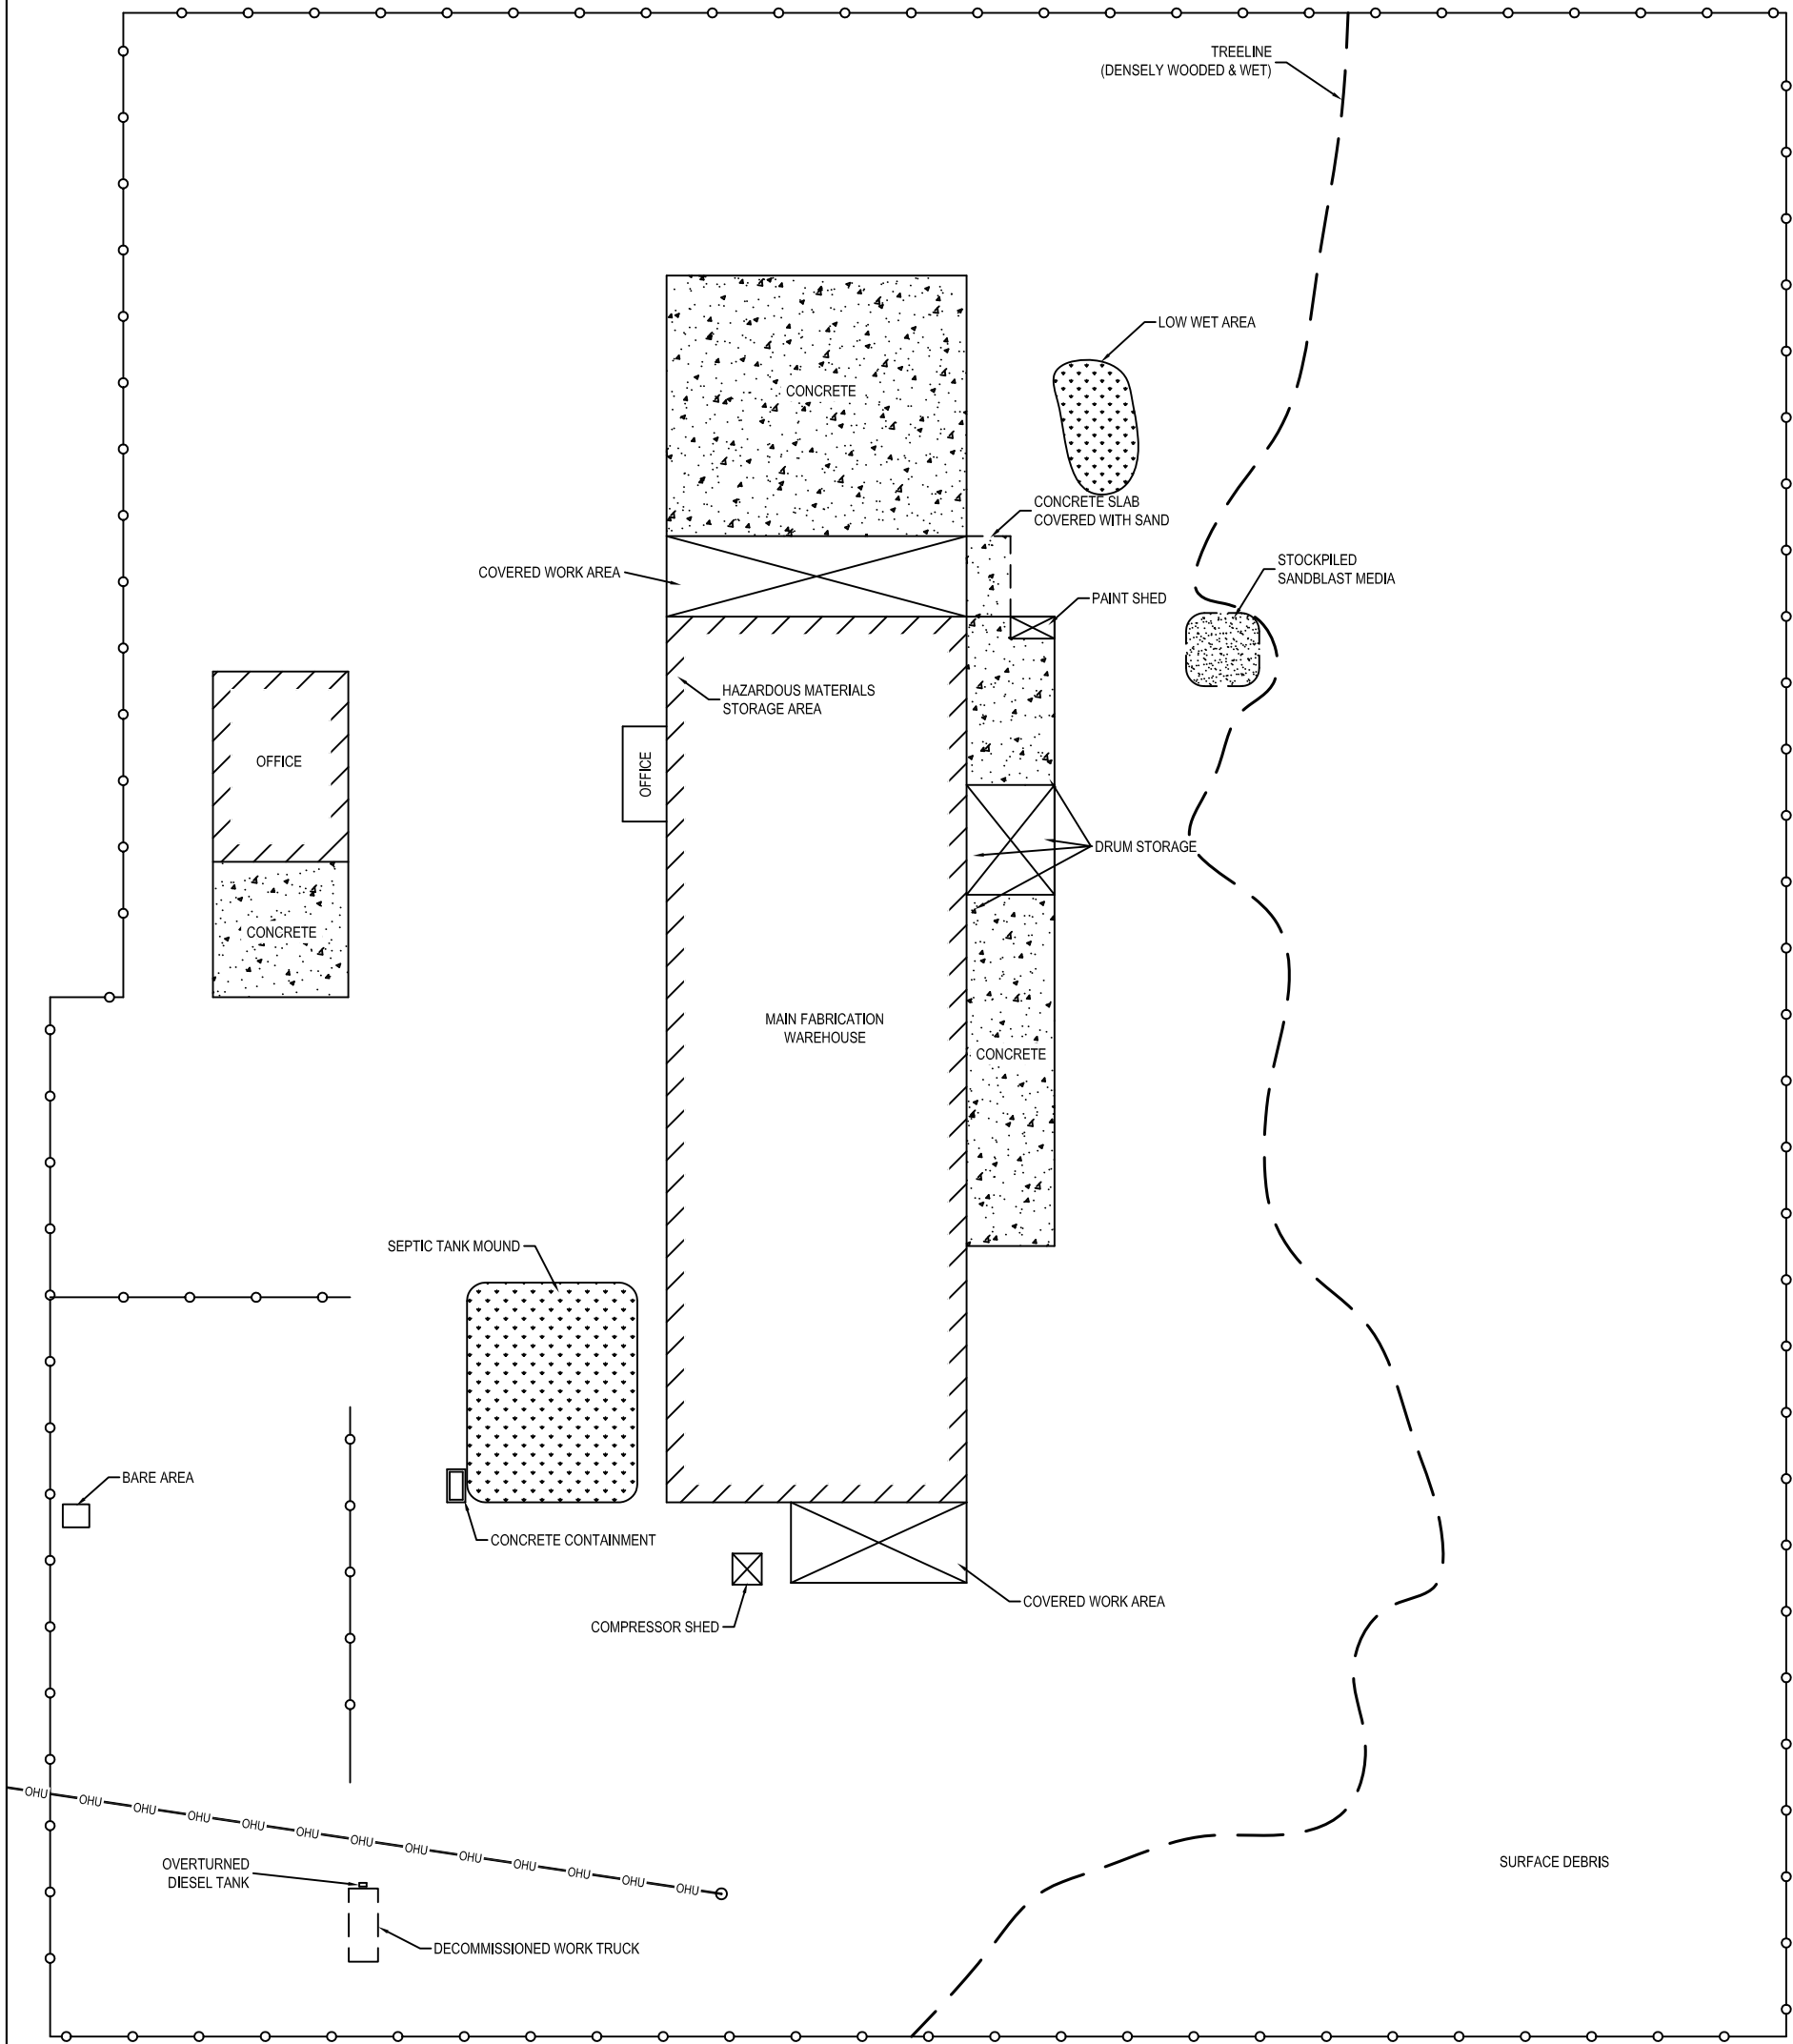

Bay Tank & Fabricating Property
1810 Industrial Drive
Panama City, Bay County, FL
SESI Project # P14-0067



GRAPHIC SCALE

 

LEGEND

— OHU — OVERHEAD UTILITIES



PROJECT NO.:
P14-0067


FORMER BAY TANK & FABRICATING
1810 INDUSTRIAL DRIVE
PANAMA CITY, BAY COUNTY, FLORIDA

SITE PLAN


DRAWN BY:	TW
CHECKED BY:	MV
DATE:	18 MARCH 2013
SCALE:	1:50

FIGURE

2

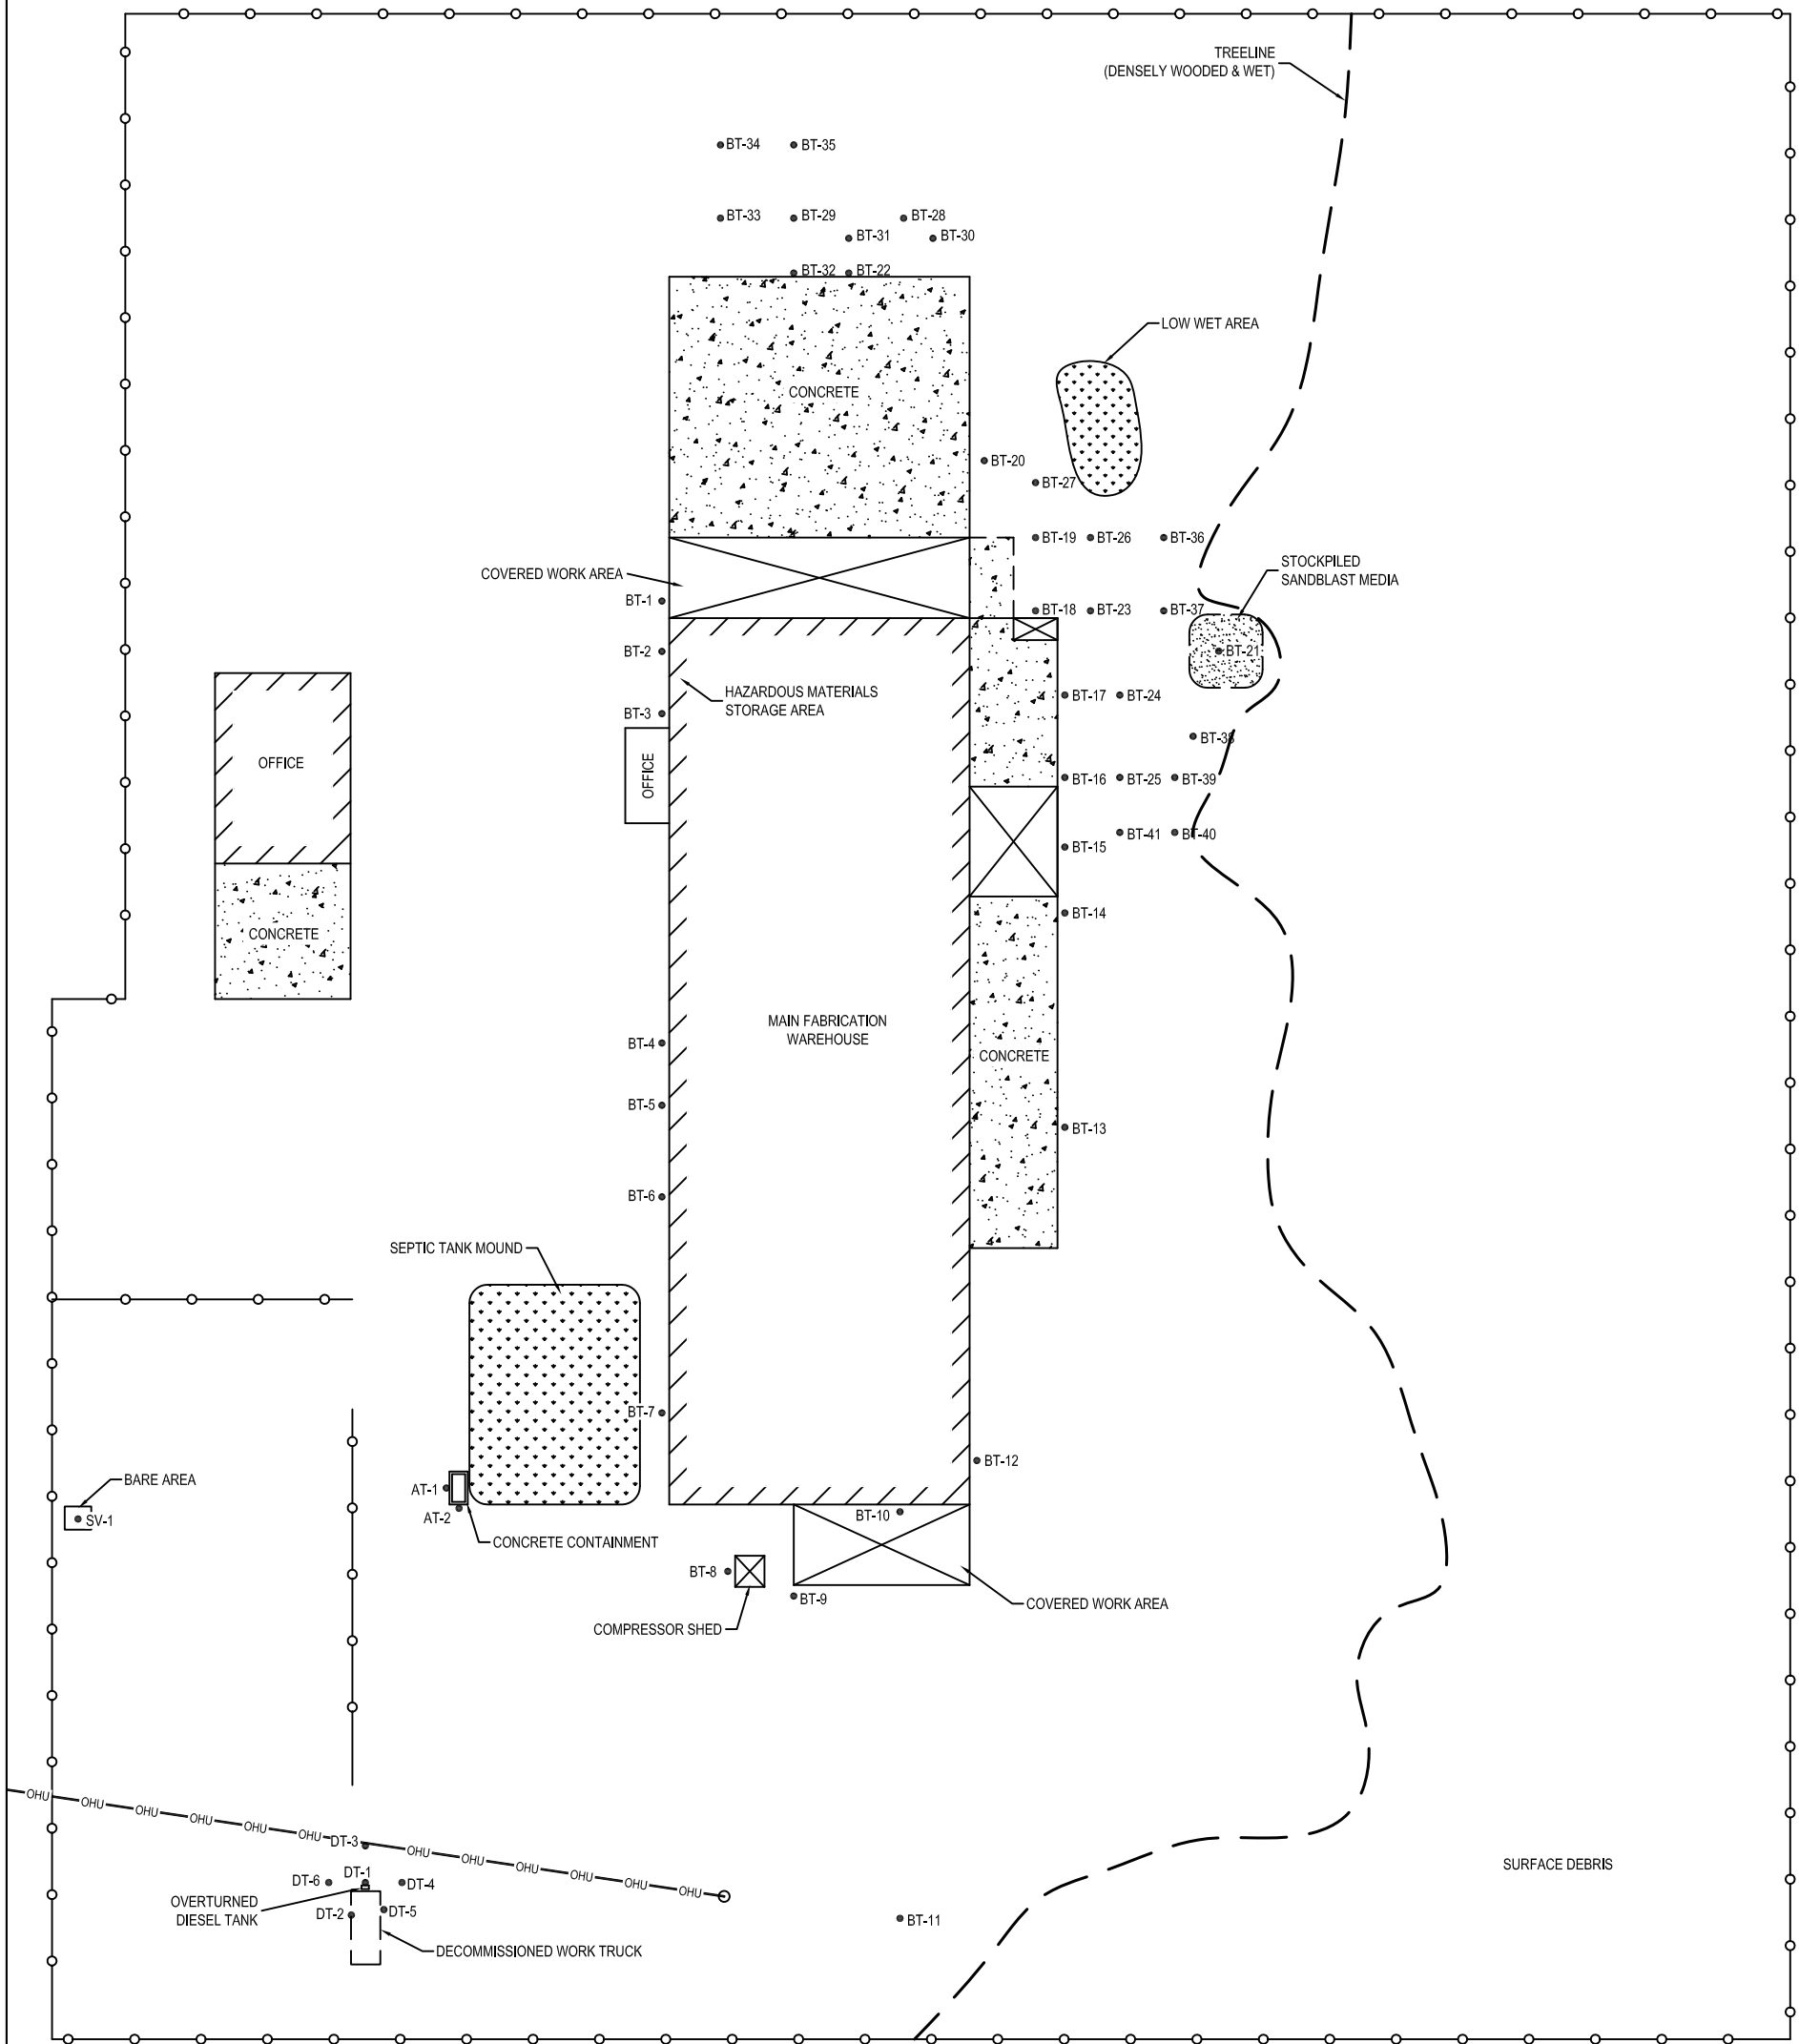

GRAPHIC SCALE

 

LEGEND

● SOIL BORING LOCATIONS



PROJECT NO.:
P14-0067



FORMER BAY TANK & FABRICATING
1810 INDUSTRIAL DRIVE
PANAMA CITY, BAY COUNTY, FLORIDA

SOIL BORING LOCATIONS


DRAWN BY:	TW
CHECKED BY:	MV
DATE:	07 APRIL 2014
SCALE:	1:50



FIGURE

3

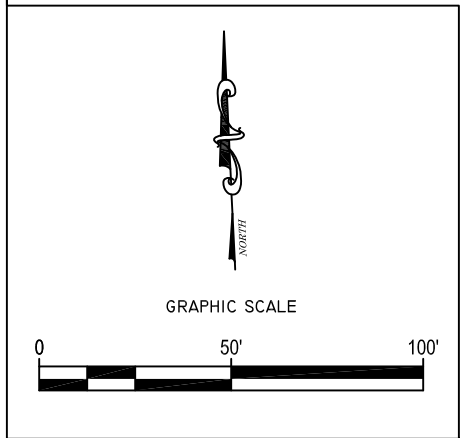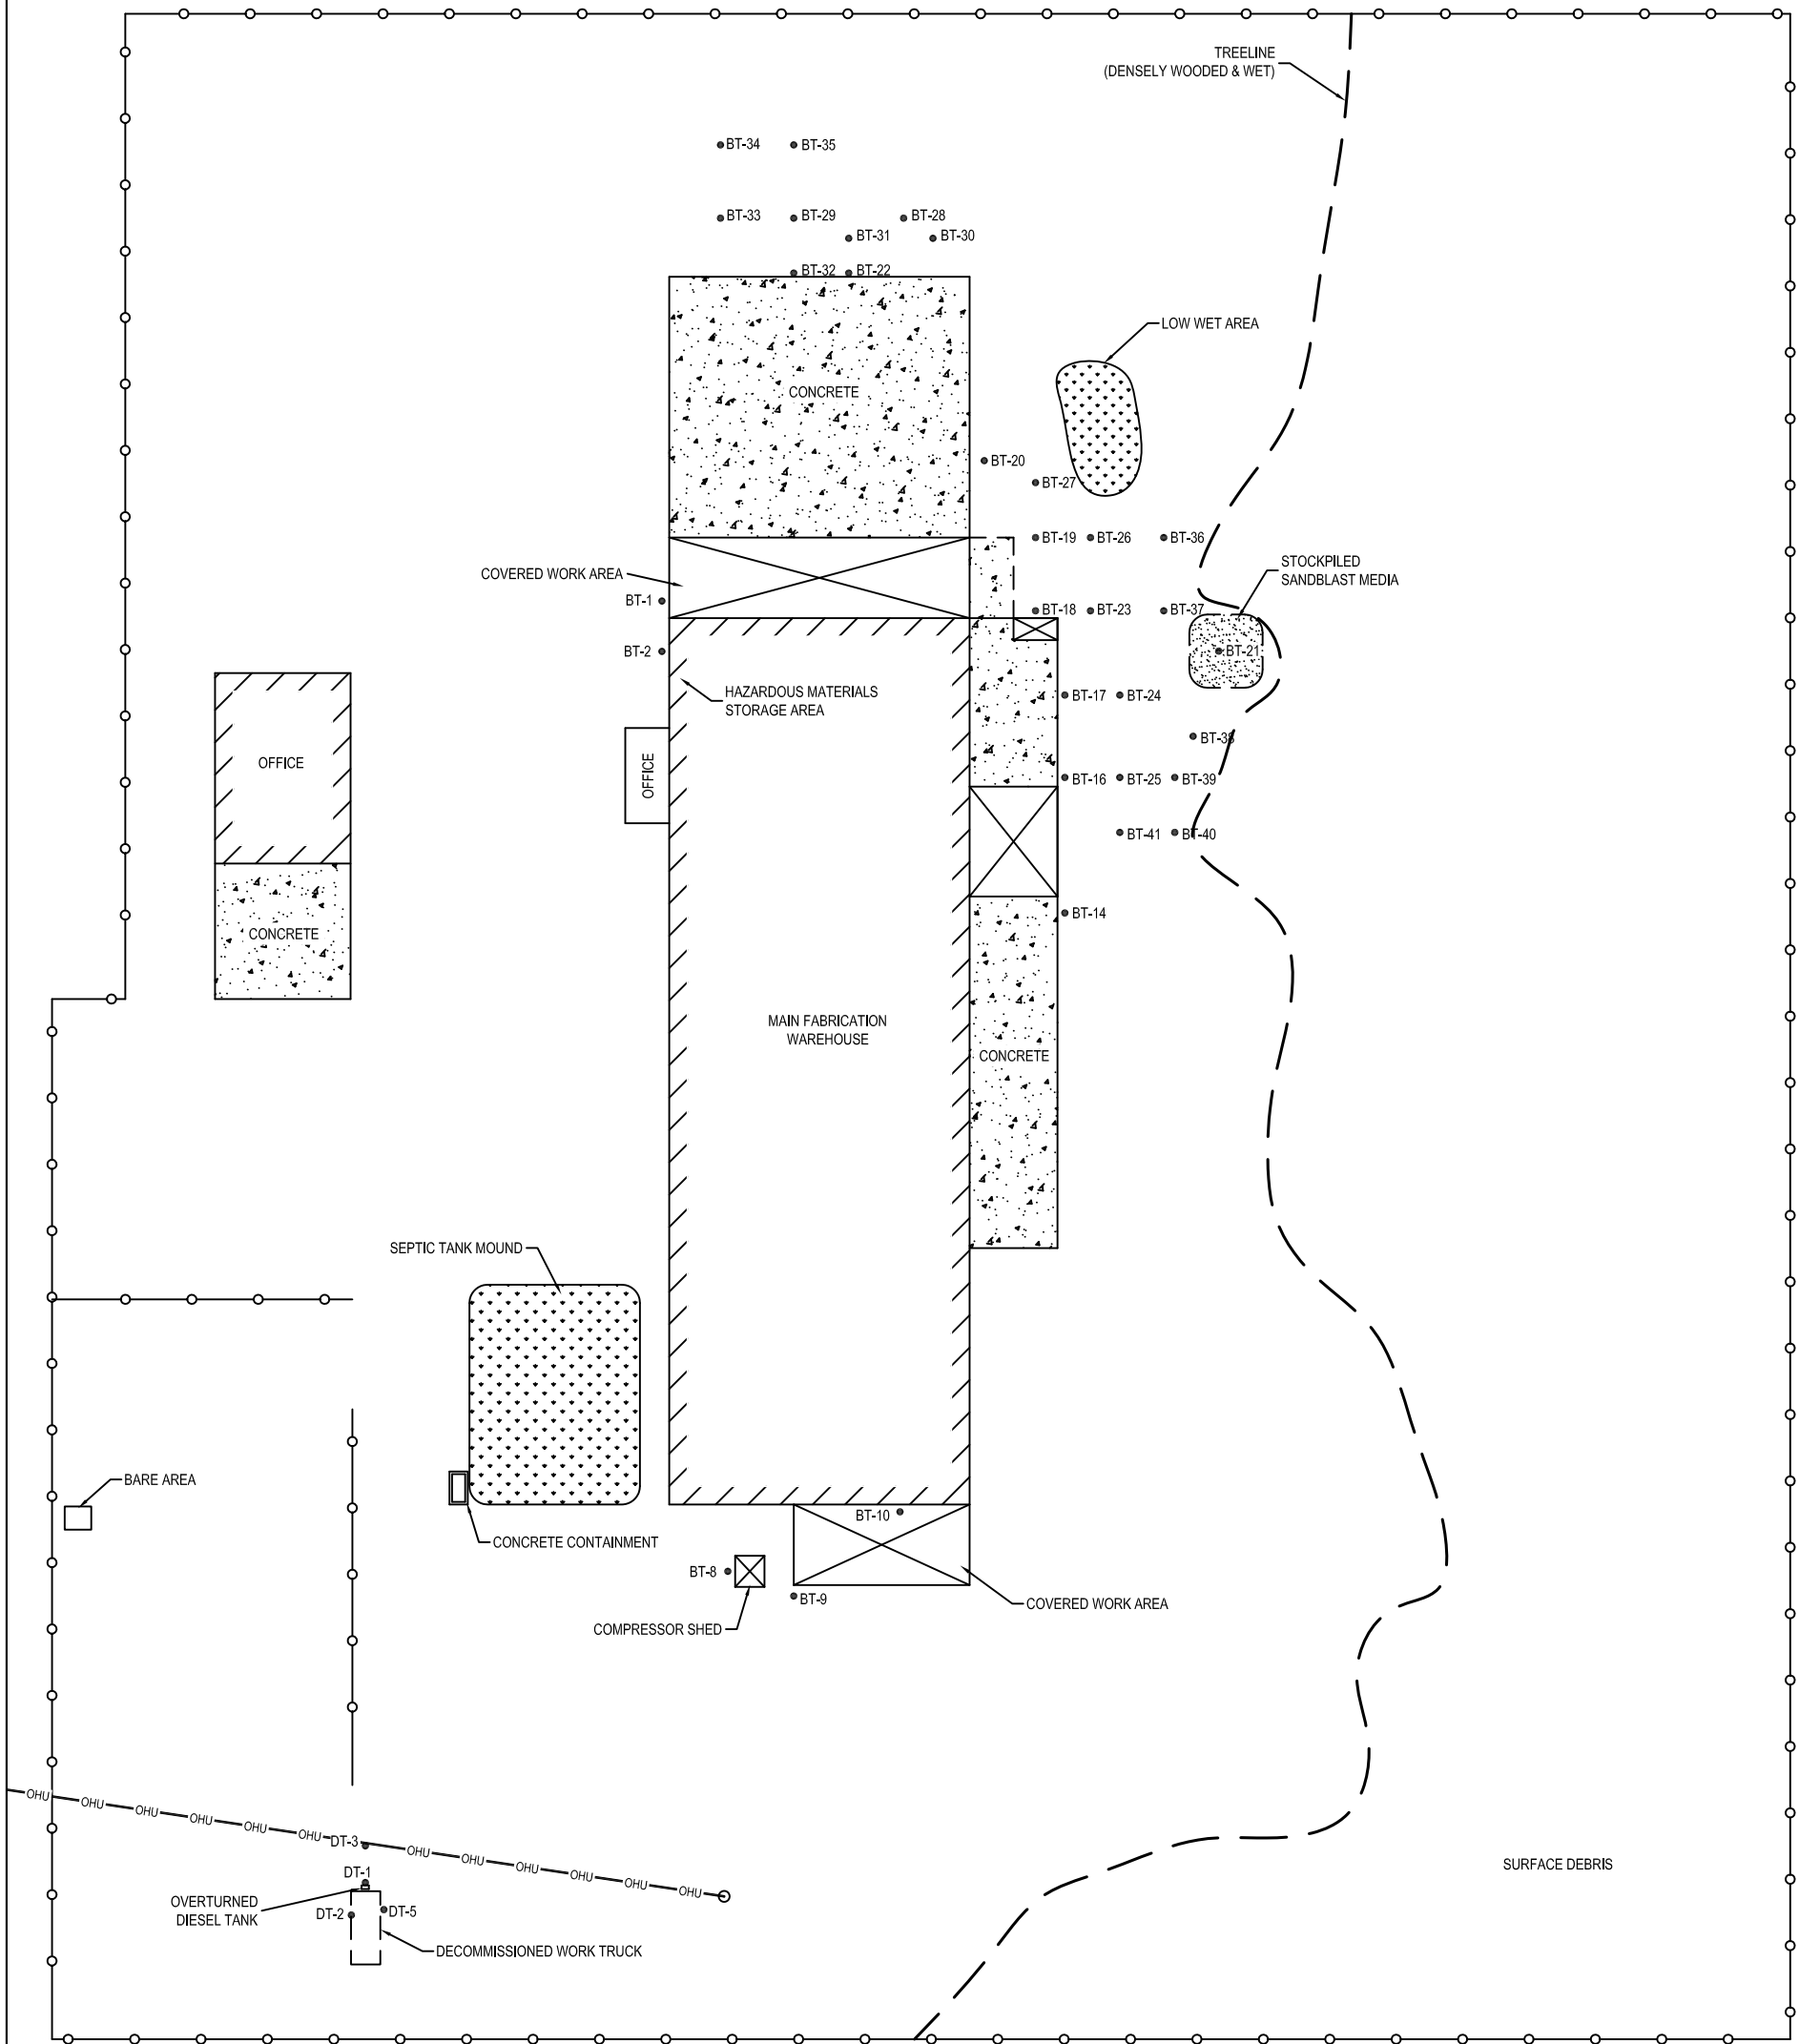

LEGEND	
●	SOIL SAMPLE LOCATIONS

 SOUTHERN EARTH SCIENCES, INC.	PROJECT NO.: P14-0067	SOIL SAMPLE LOCATIONS		FIGURE 4
	FORMER BAY TANK & FABRICATING 1810 INDUSTRIAL DRIVE PANAMA CITY, BAY COUNTY, FLORIDA	DRAWN BY:	TW	
		CHECKED BY:	MV	
		DATE:	07 APRIL 2014	
		SCALE:	1:50	

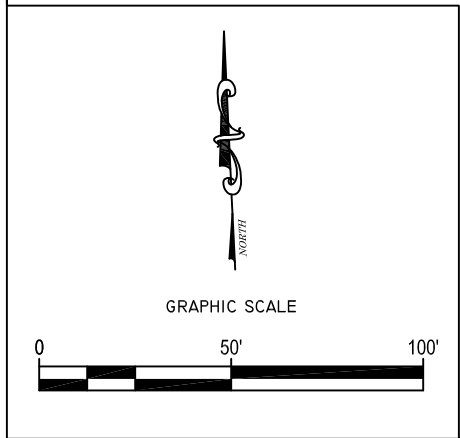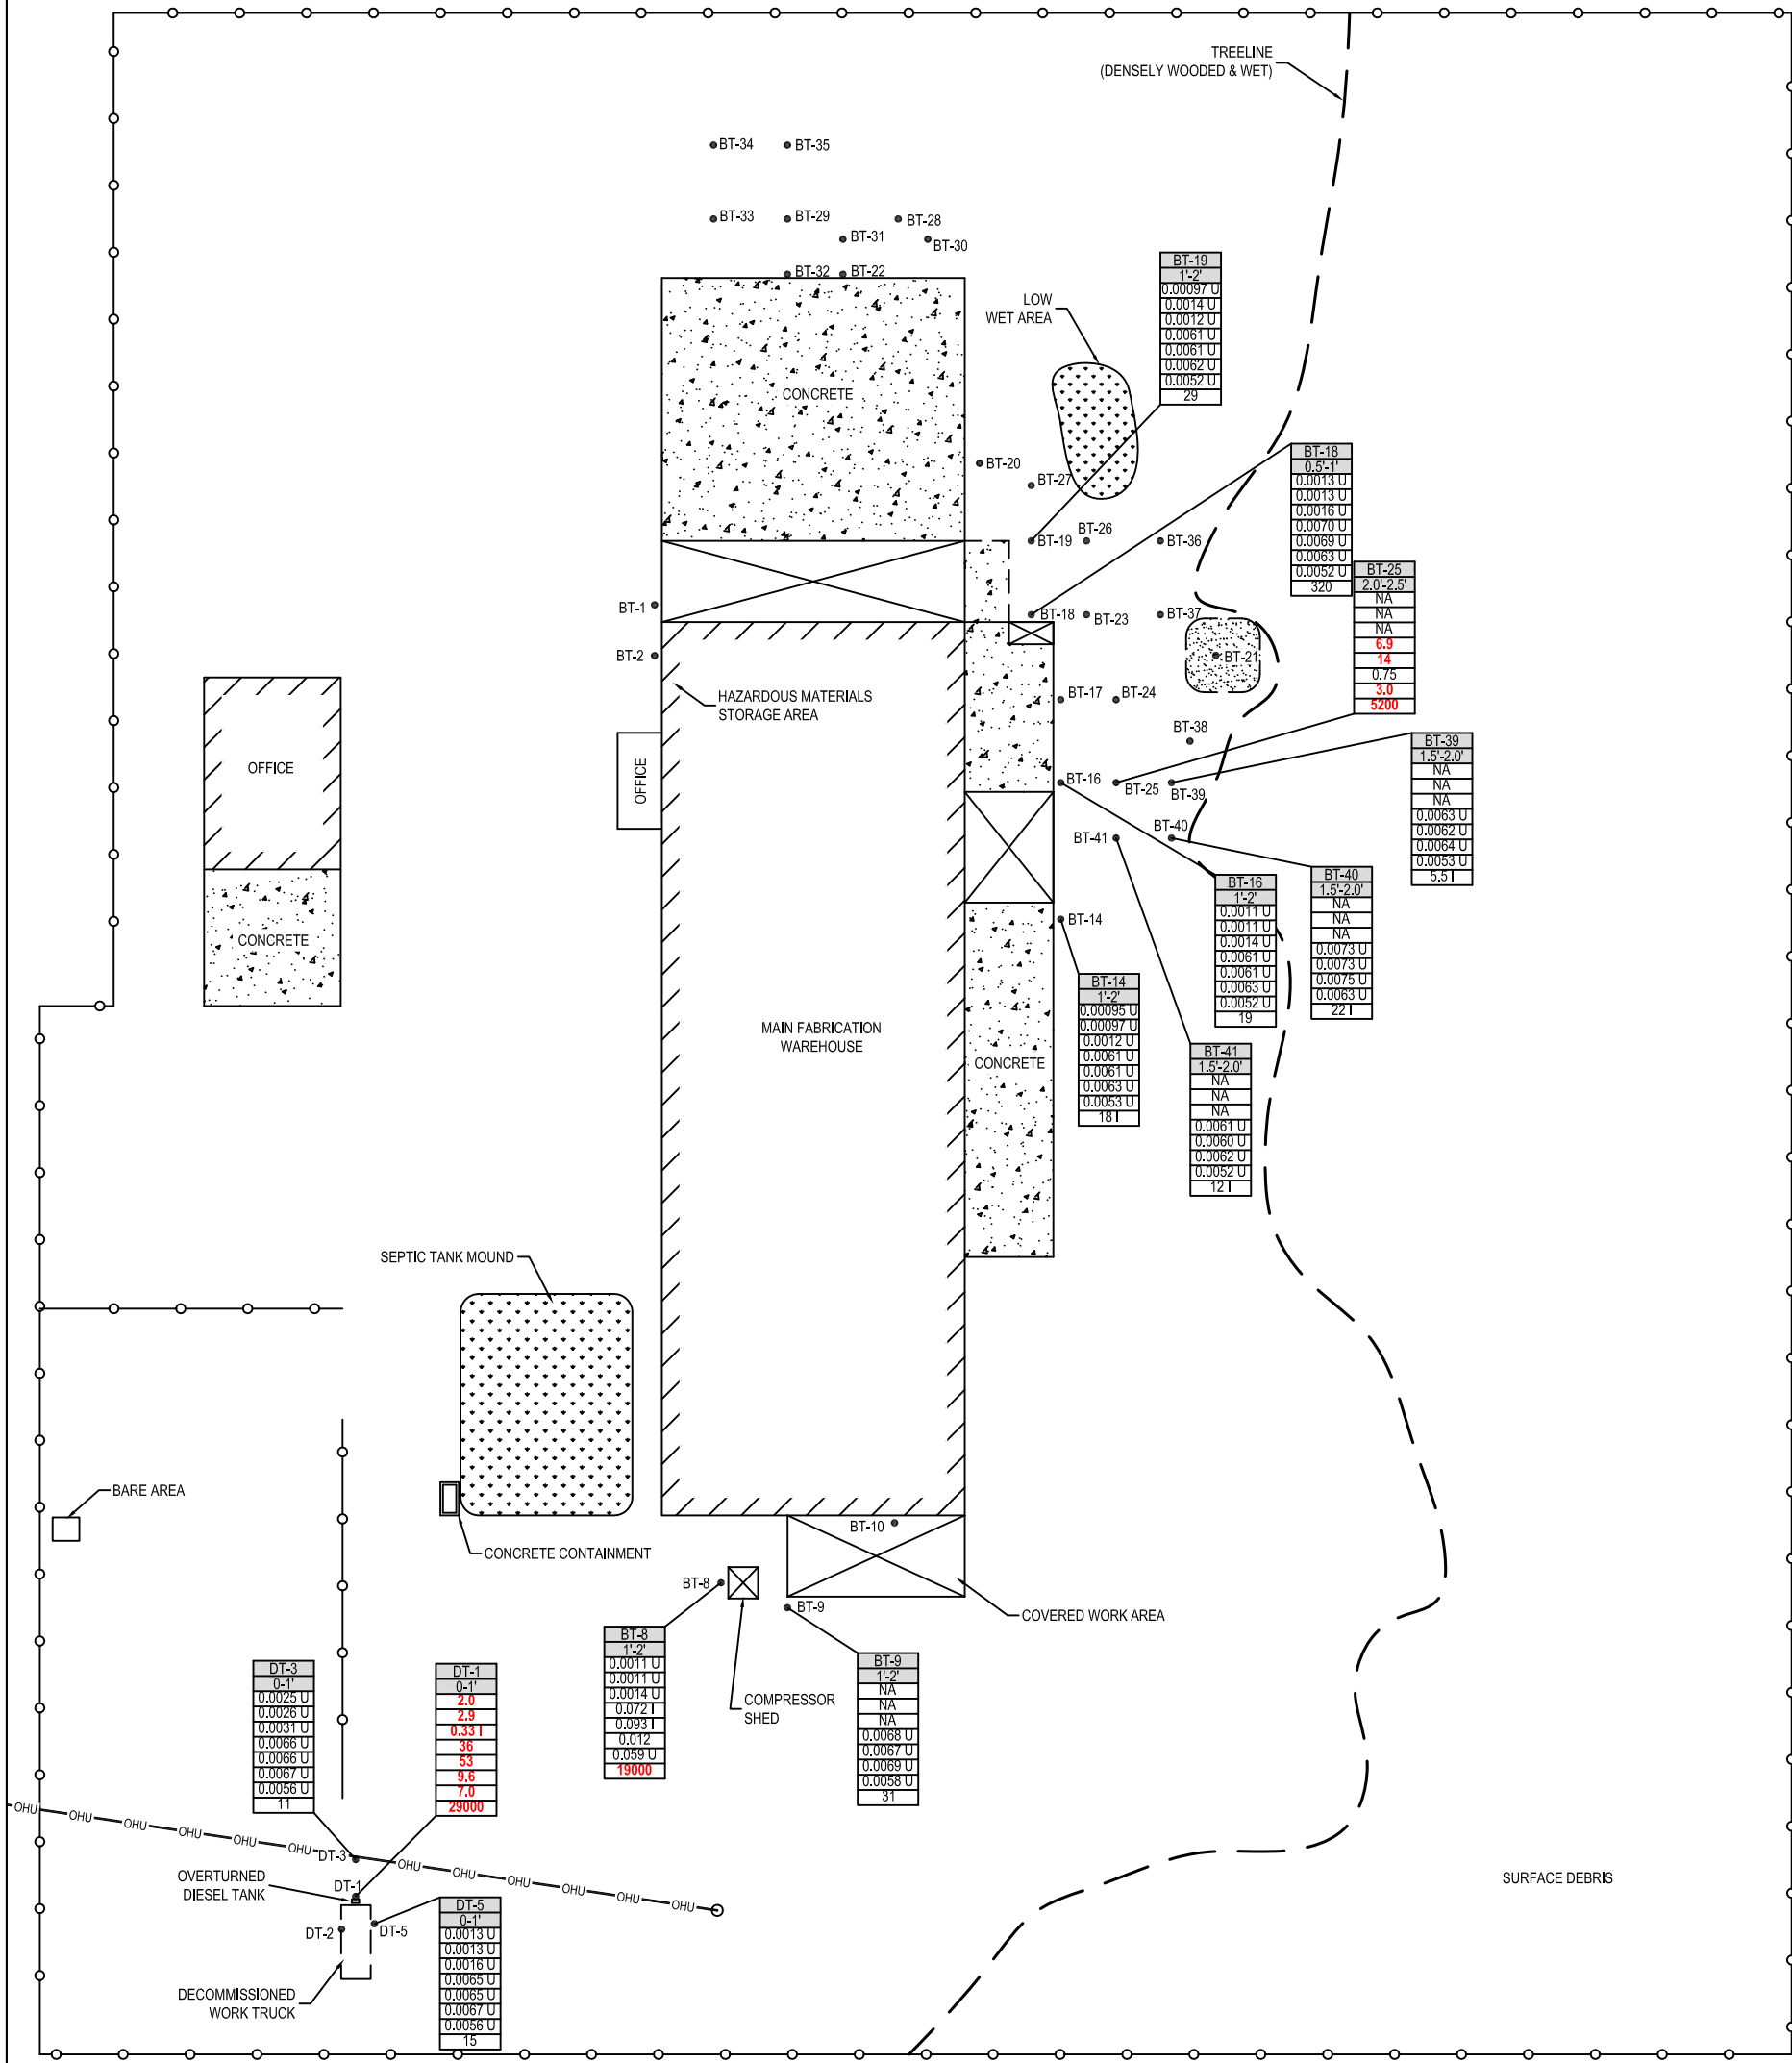

LEGEND



● SOIL SAMPLE LOCATIONS

SAMPLE ID
DEPTH
1,3,5-TMB
1,2,4-TMB
CUMENE
1-MN
2-MN
ACE
N
TRPH

NA - NOT ANALYZED

CH. 62-777, F.A.C. SCTLs

	LEACH	RES.	COMM.
1,3,5-TMB	0.3	15	80
1,2,4-TMB	0.3	18	95
CUMENE	0.2	220	1200
1-MN	3.1	200	1800
2-MN	8.5	210	2100
ACE	2.1	2400	20000
N	1.2	55	300
TRPH	340	460	2700

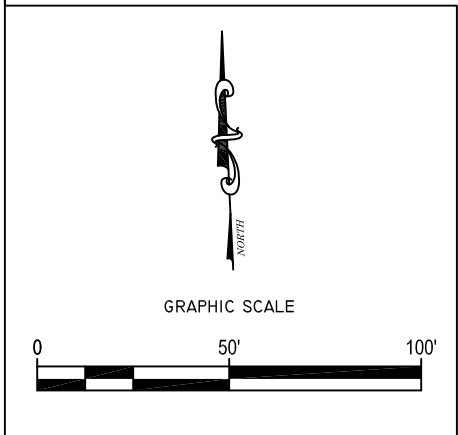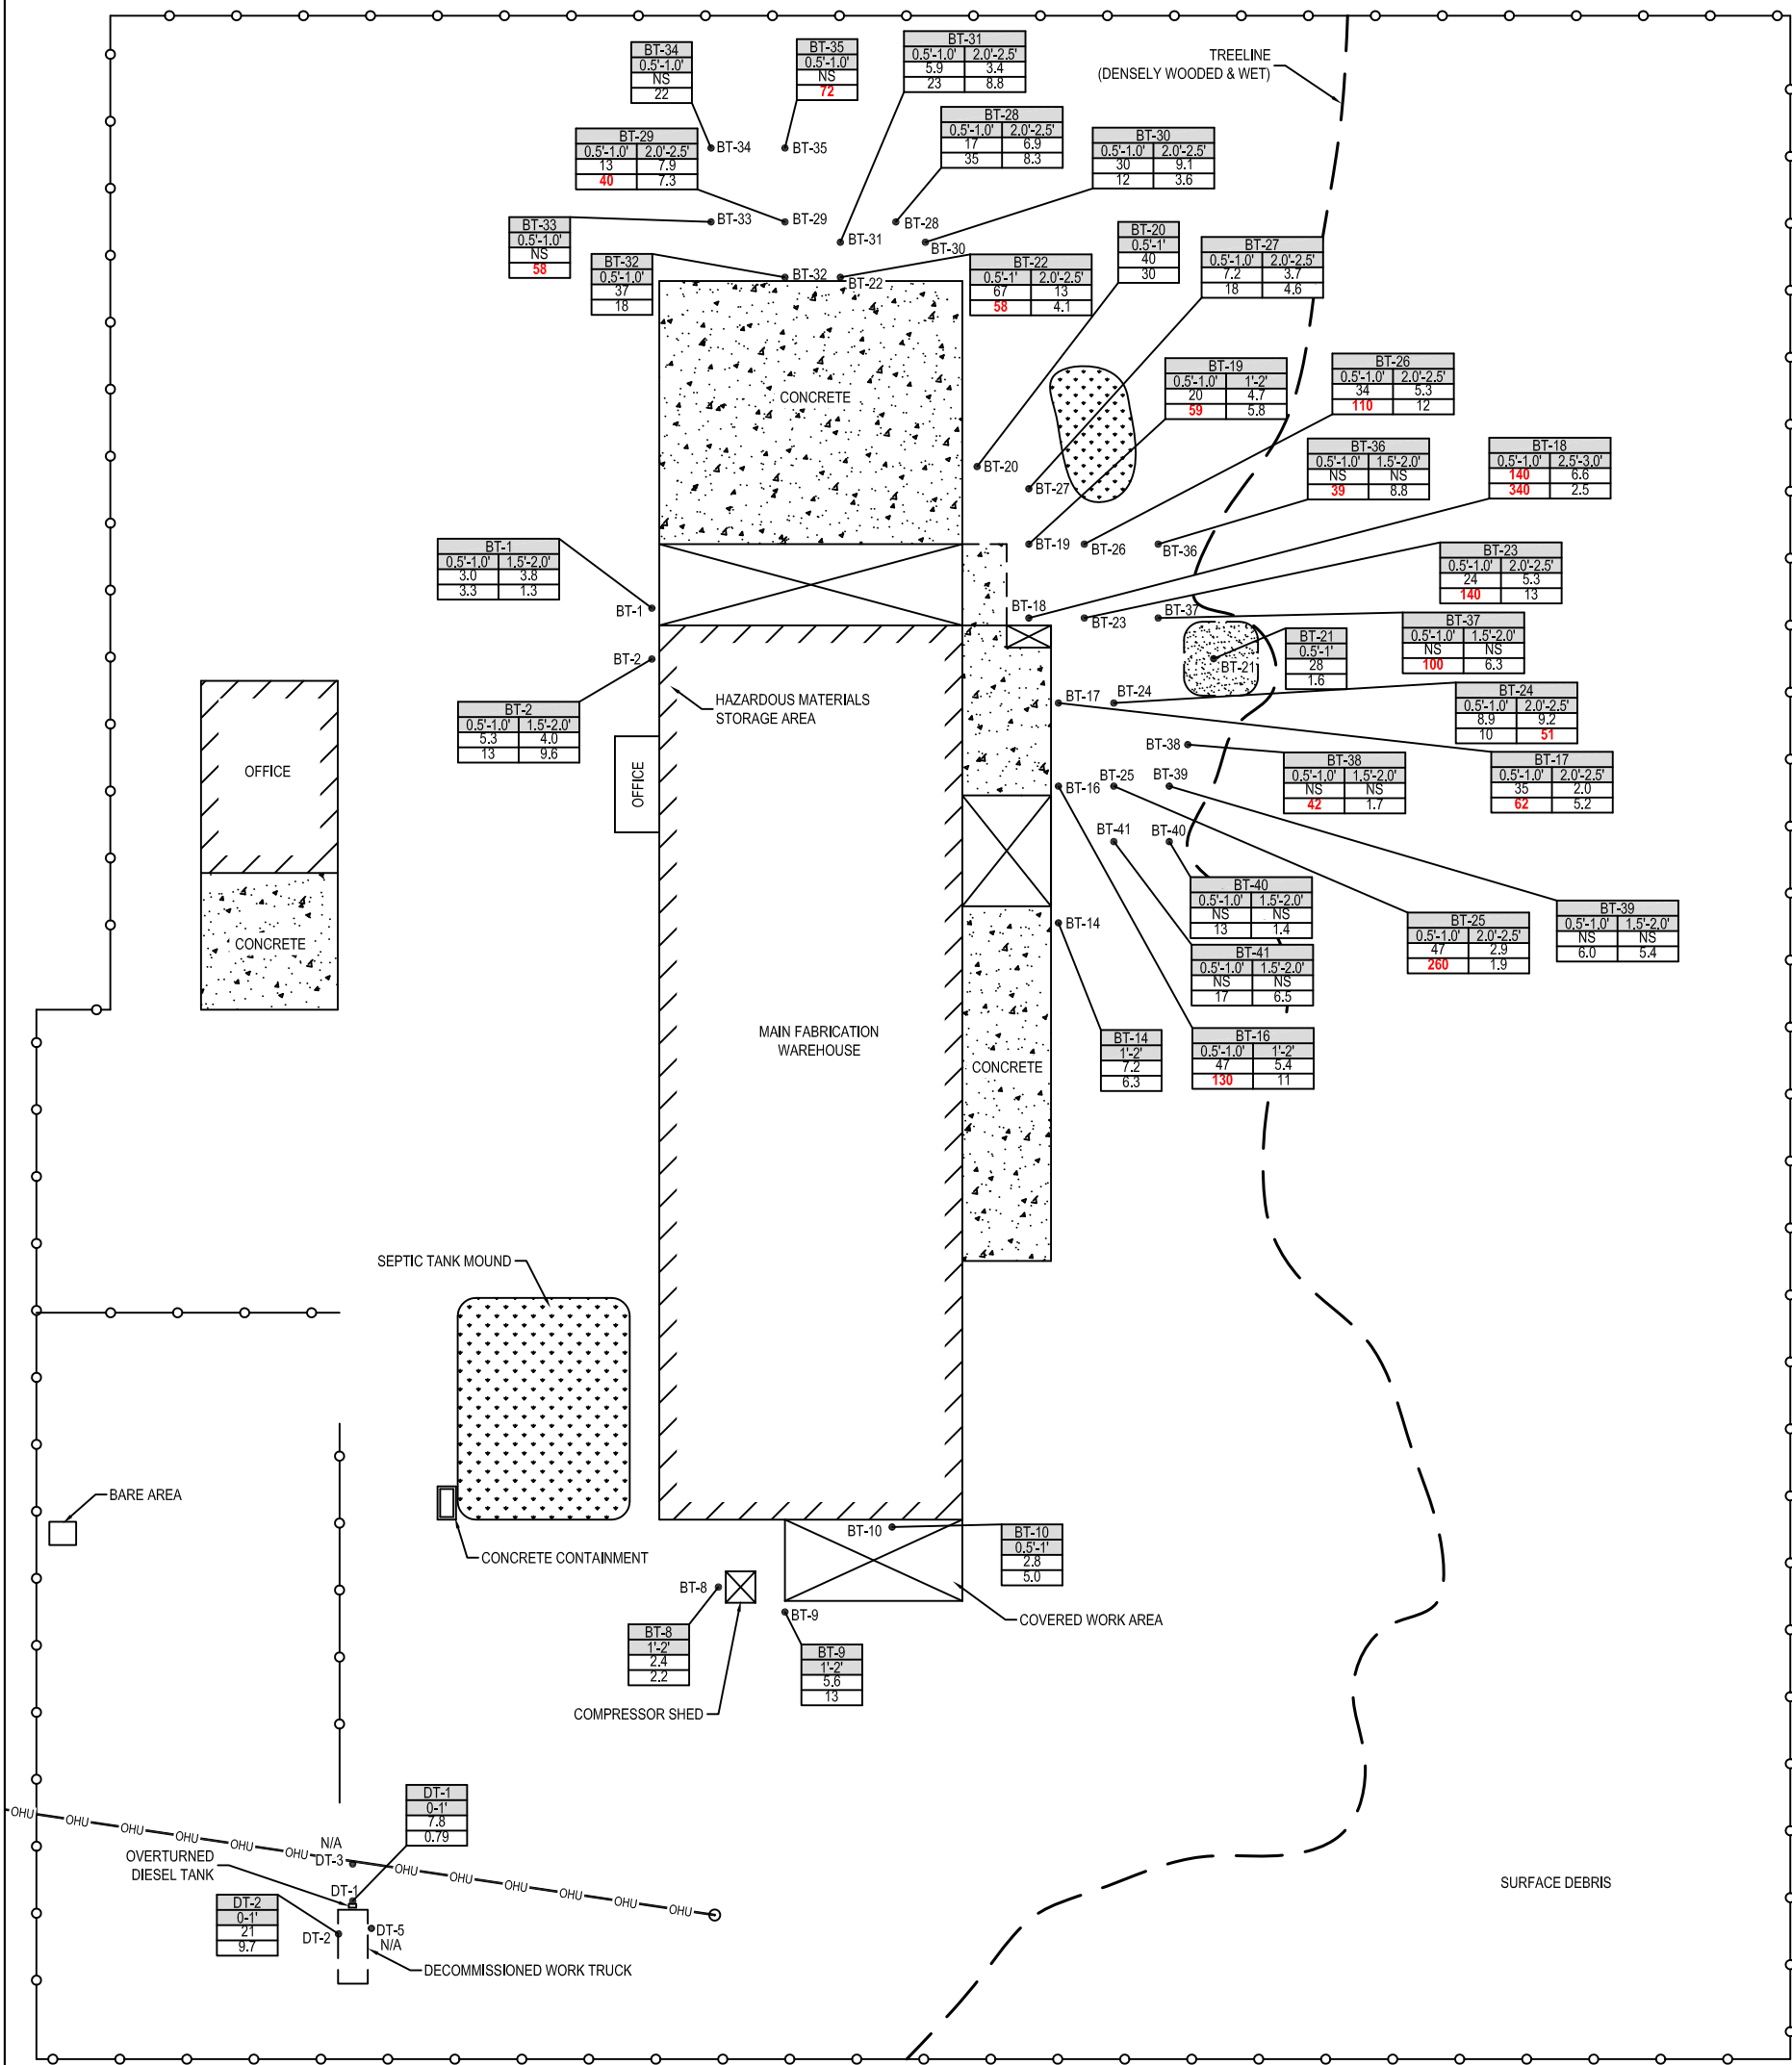

LEGEND

● SOIL SAMPLE LOCATIONS

SAMPLE ID	
DEPTH	DEPTH
BA	BA
CR	CR

CH. 62-777, F.A.C. SCTLs

	LEACH	RES.	COMM.
BA	1600	120	130000
CR	38	210	470



PROJECT NO.:
P14-0067



FORMER BAY TANK & FABRICATING
1810 INDUSTRIAL DRIVE
PANAMA CITY, BAY COUNTY, FLORIDA

SOIL METALS CONCENTRATIONS (MG/KG)


DRAWN BY: TW
CHECKED BY: MV
DATE: 13 MAY 2014
SCALE: 1:50


FIGURE



6

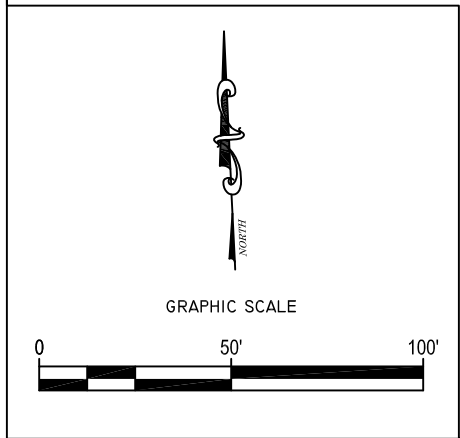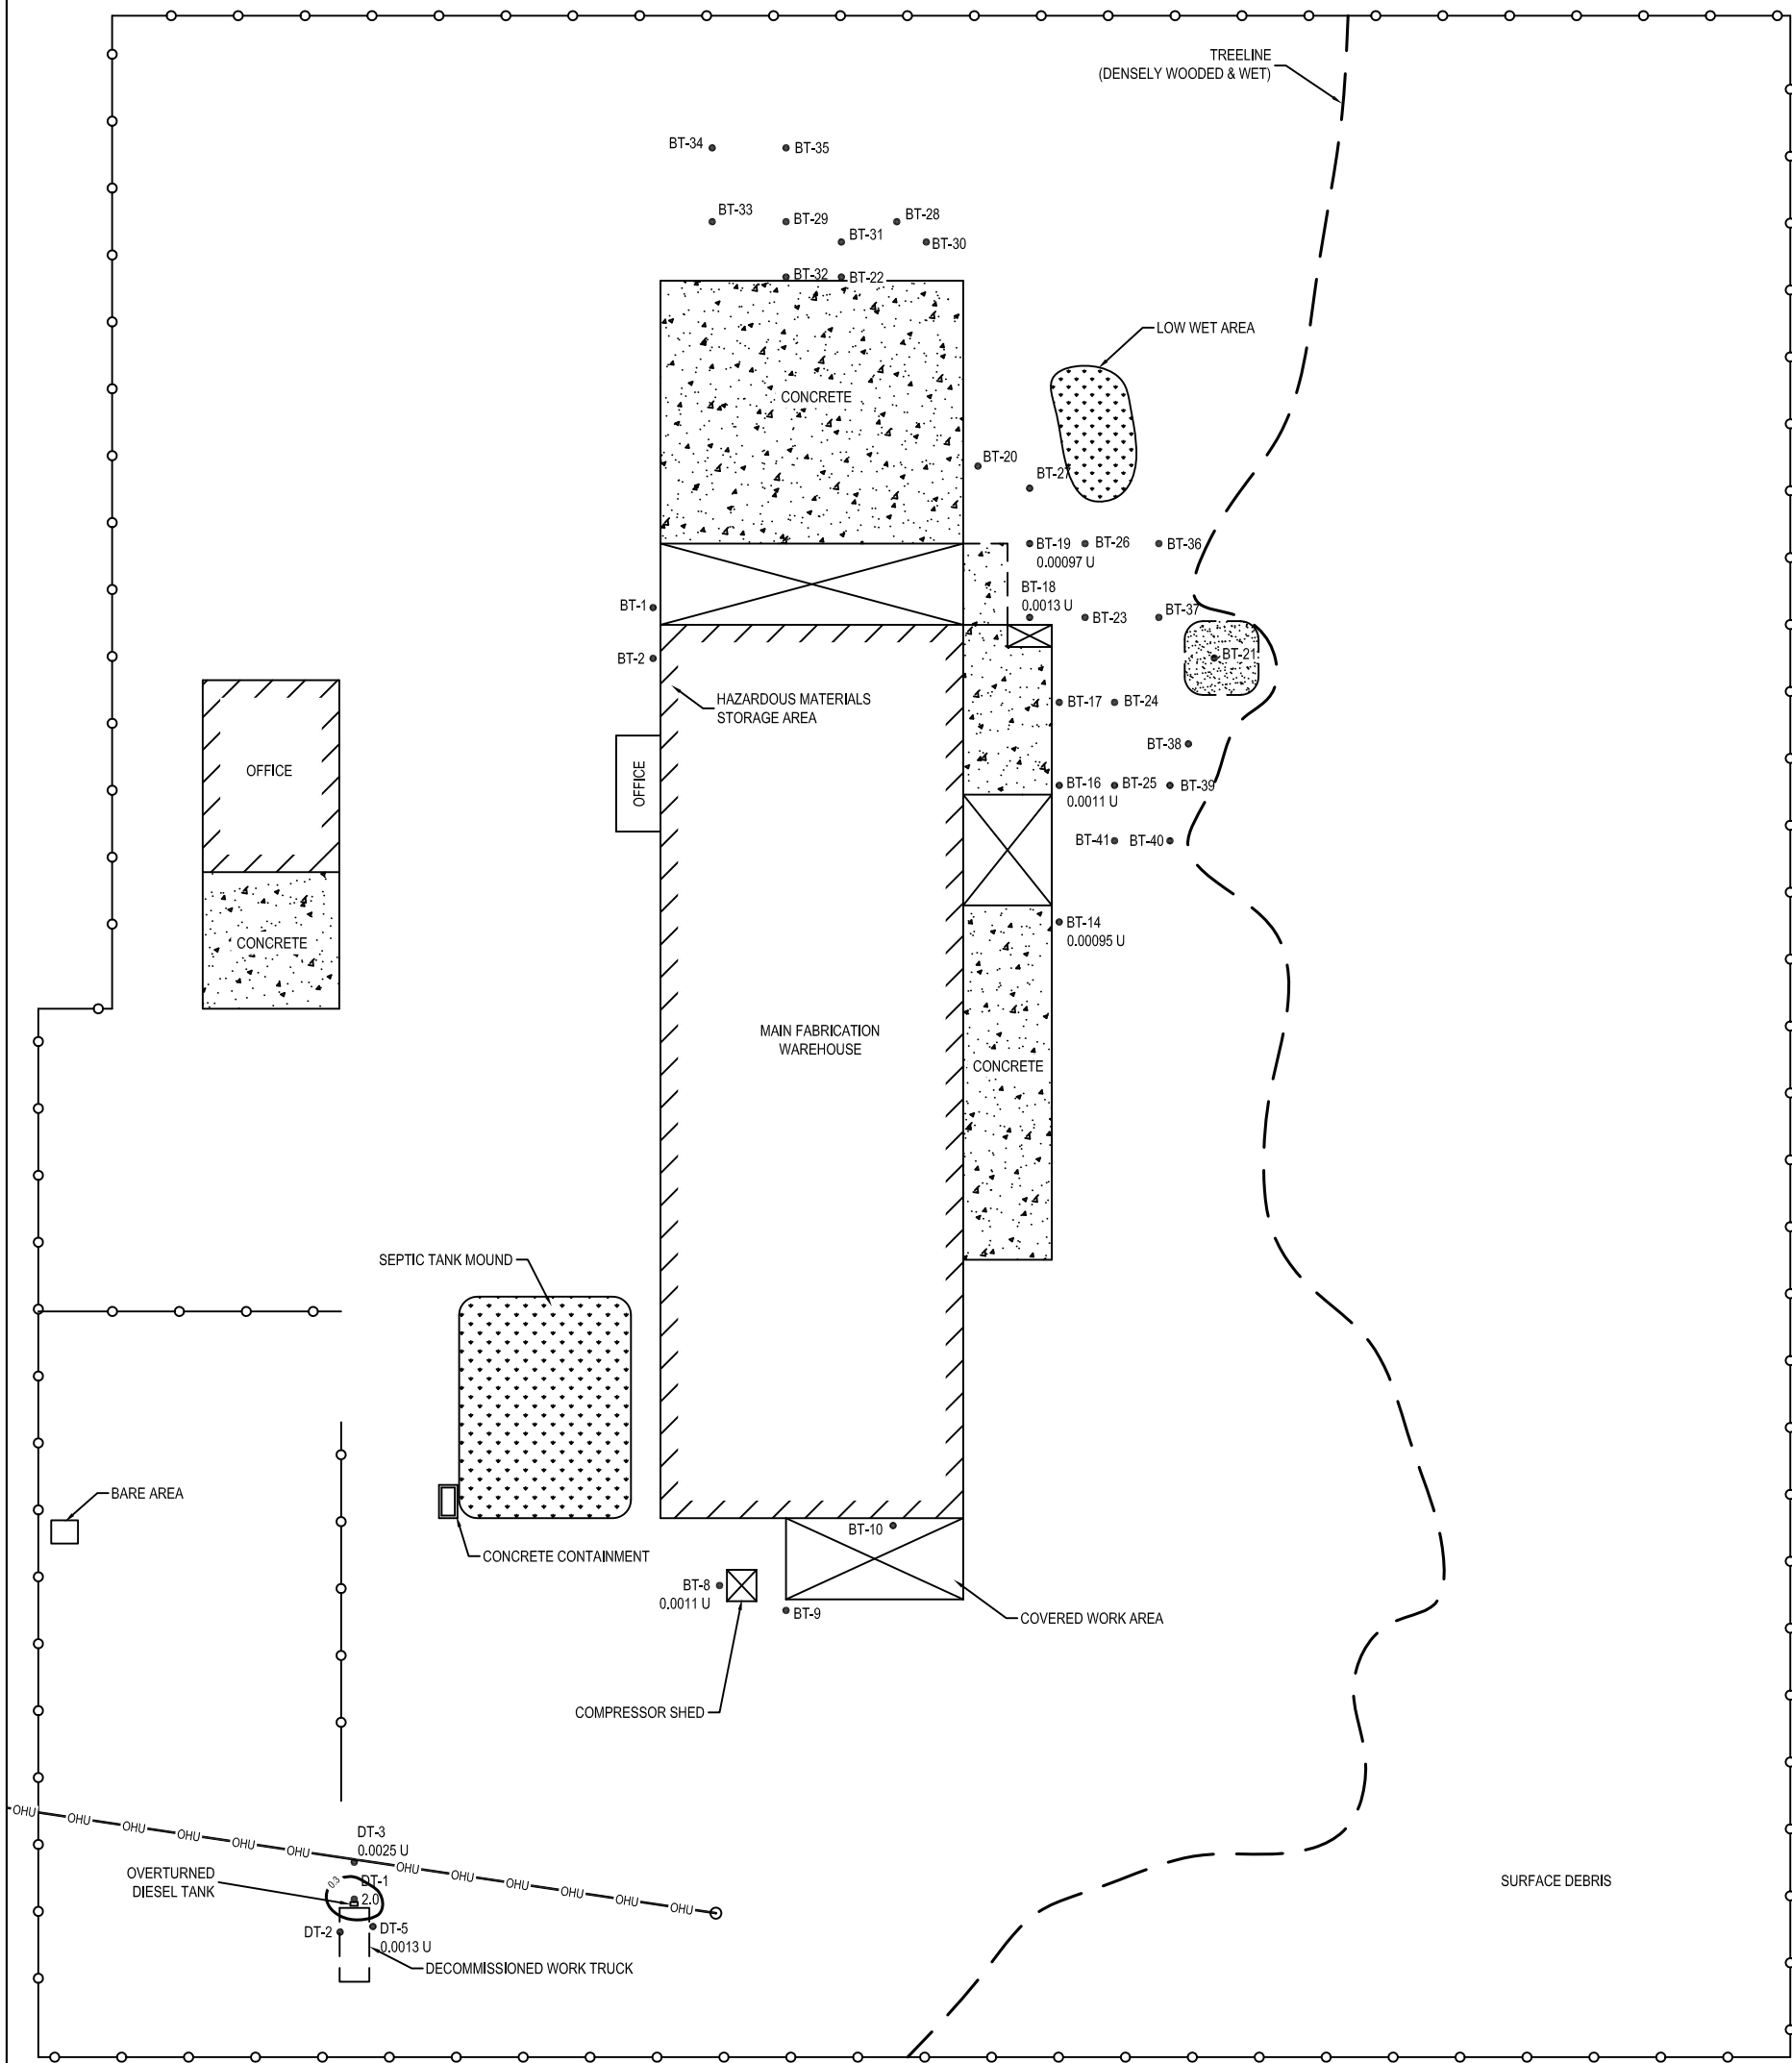

LEGEND

- SOIL SAMPLE LOCATIONS
-  APPROXIMATE EXTENT OF UNSATURATED SOIL CONTAMINATION

 SOUTHERN EARTH SCIENCES, INC.	PROJECT NO.: P14-0067		SOIL 1,3,5-TRIMETHYLBENZENE PLUME (MG/KG)		FIGURE 7
	FORMER BAY TANK & FABRICATING 1810 INDUSTRIAL DRIVE PANAMA CITY, BAY COUNTY, FLORIDA		DRAWN BY: TW		
			CHECKED BY: MV		
			DATE: 13 MAY 2014		
			SCALE: 1:50		

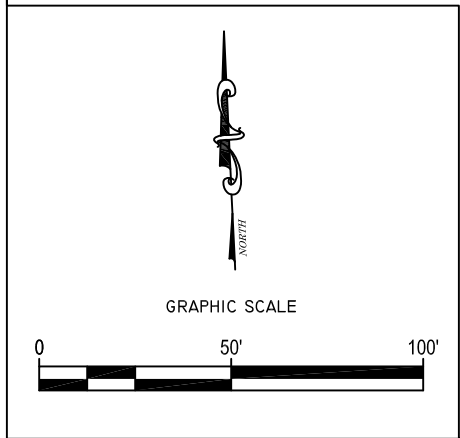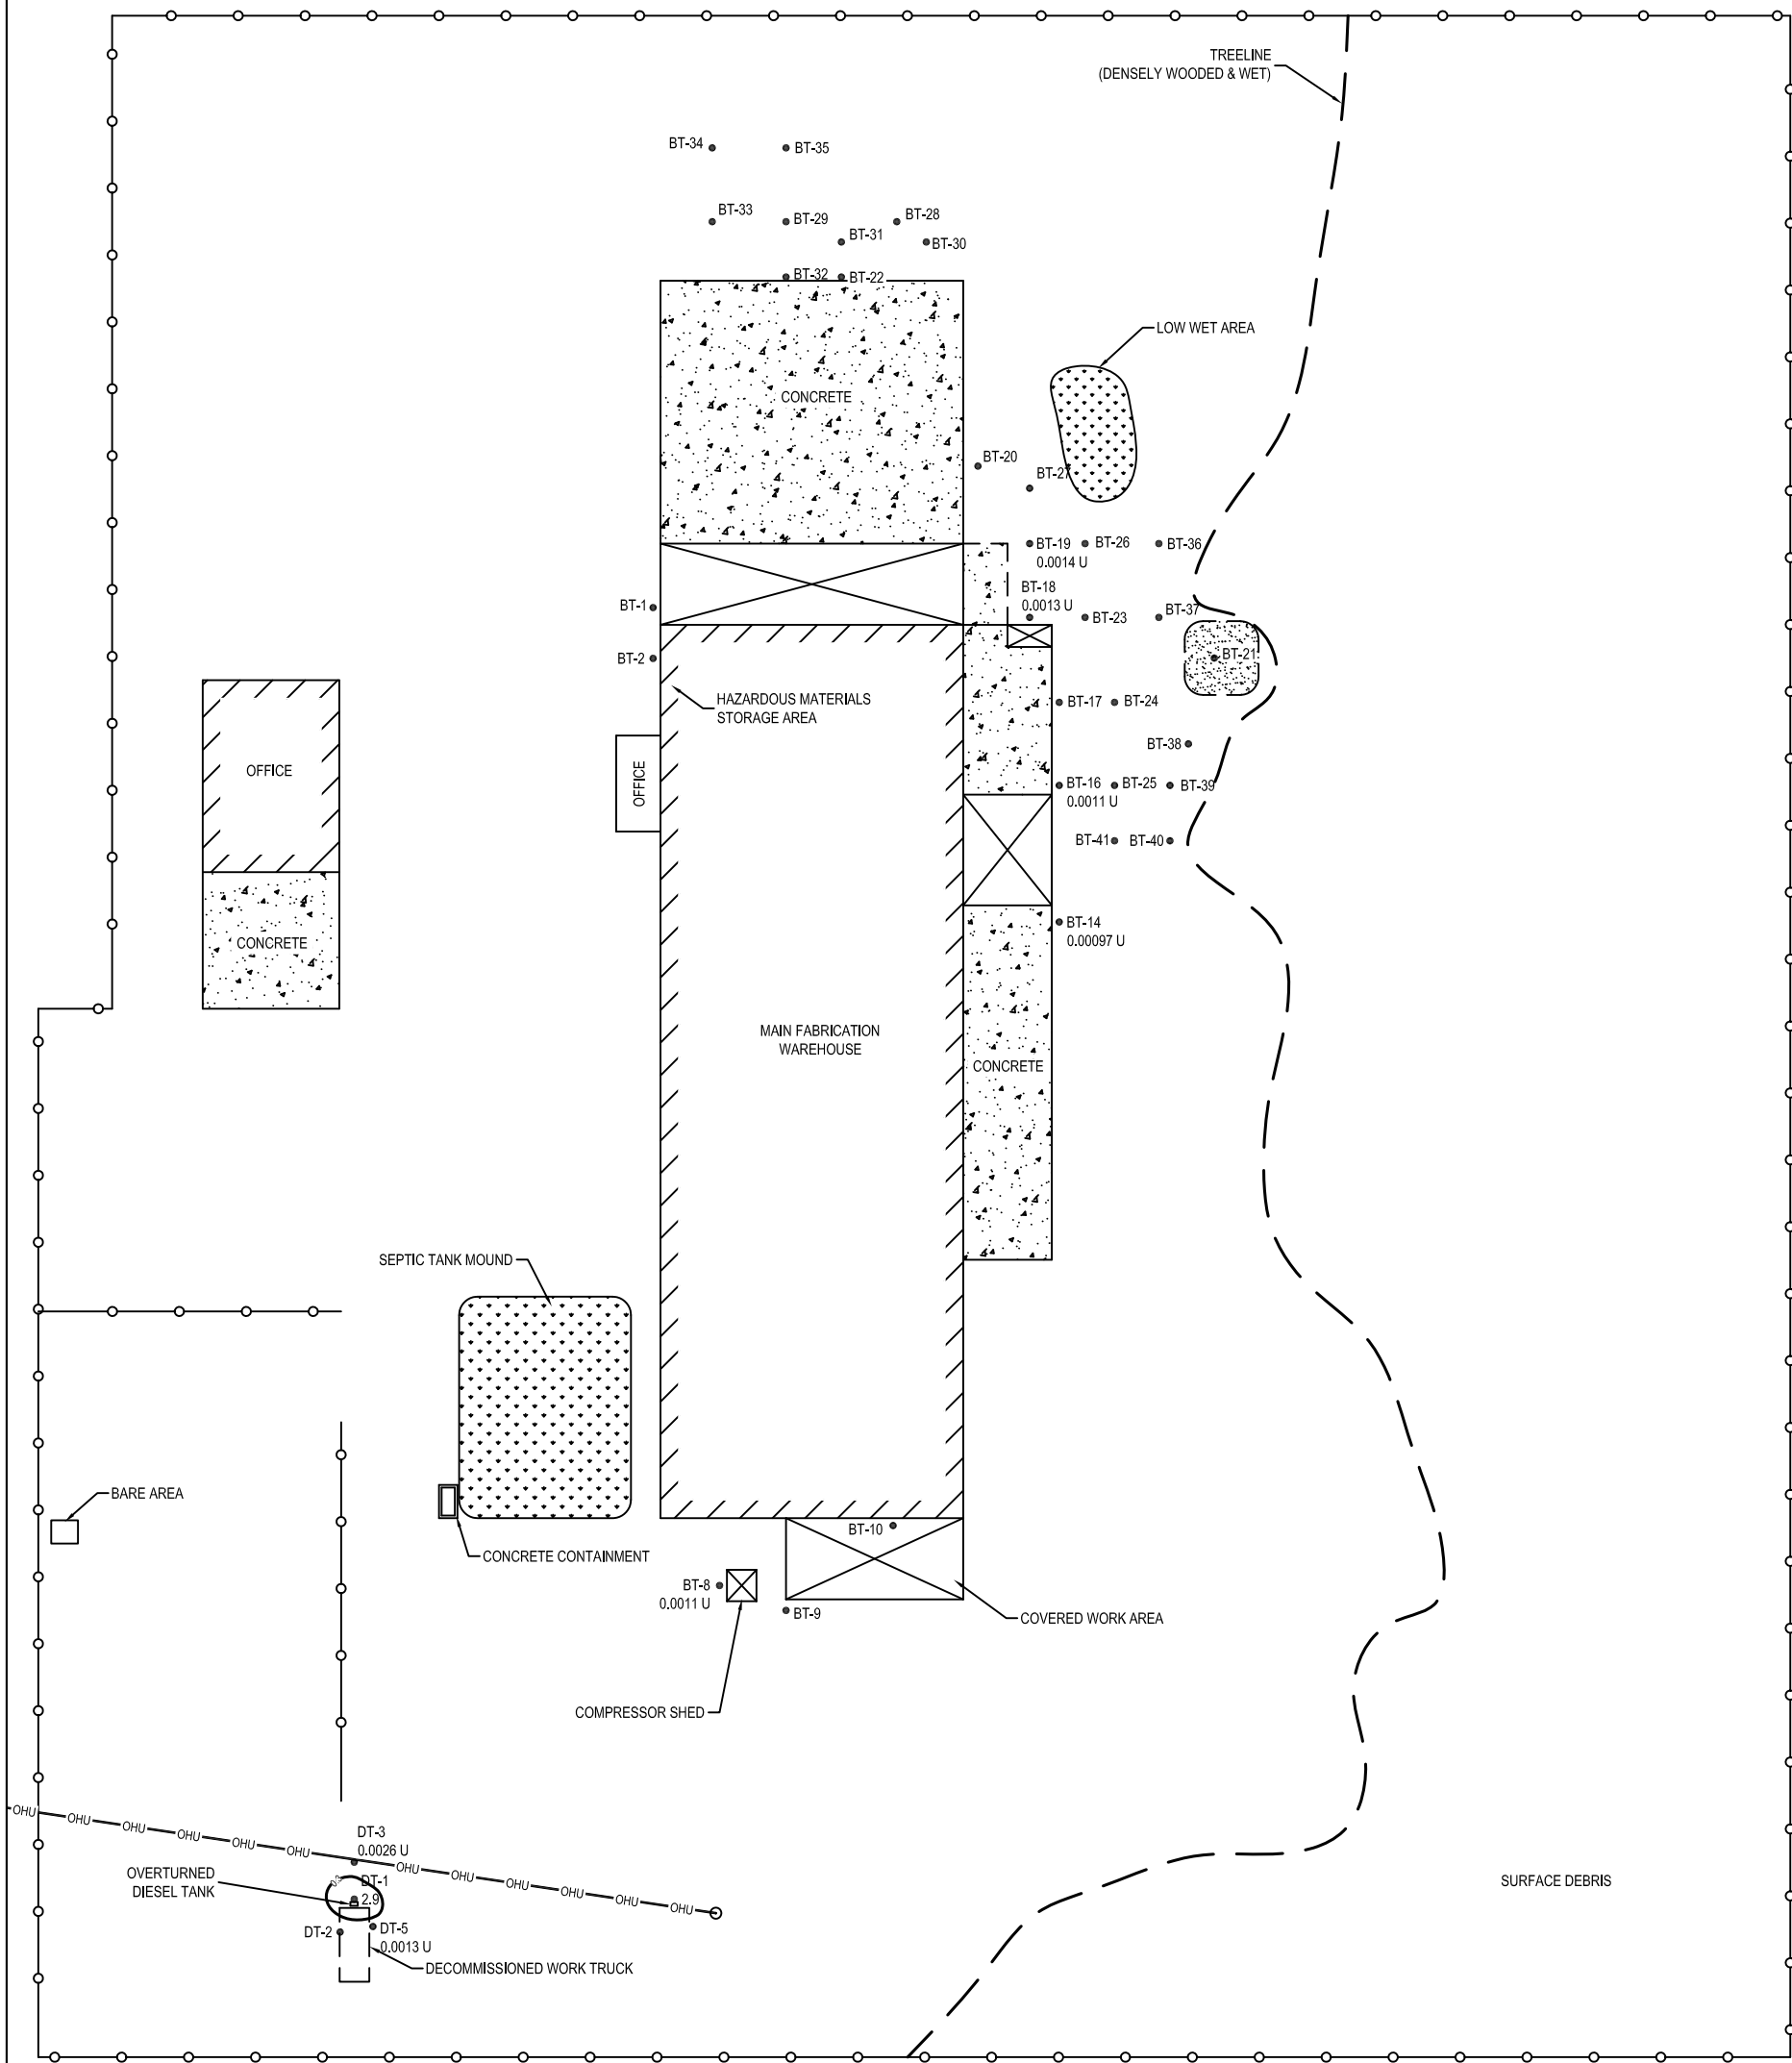


LEGEND

SOIL SAMPLE LOCATIONS

SCTL

APPROXIMATE EXTENT OF UNSATURATED SOIL CONTAMINATION

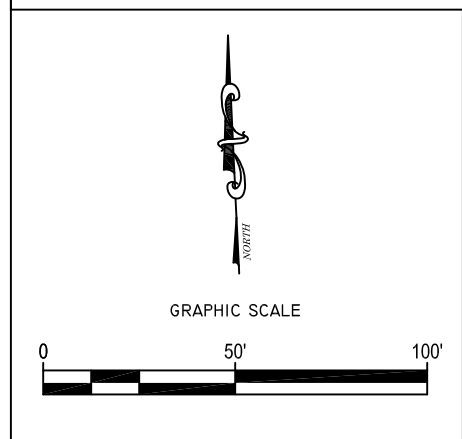

LEGEND

● SOIL SAMPLE LOCATIONS

○ SCTL ○ APPROXIMATE EXTENT OF UNSATURATED SOIL CONTAMINATION



PROJECT NO.:
P14-0067


FORMER BAY TANK & FABRICATING
1810 INDUSTRIAL DRIVE
PANAMA CITY, BAY COUNTY, FLORIDA

SOIL 1-METHYLNAPHTHALENE PLUME (MG/KG)


DRAWN BY:	TW
CHECKED BY:	MV
DATE:	13 MAY 2014
SCALE:	1:50

FIGURE

10

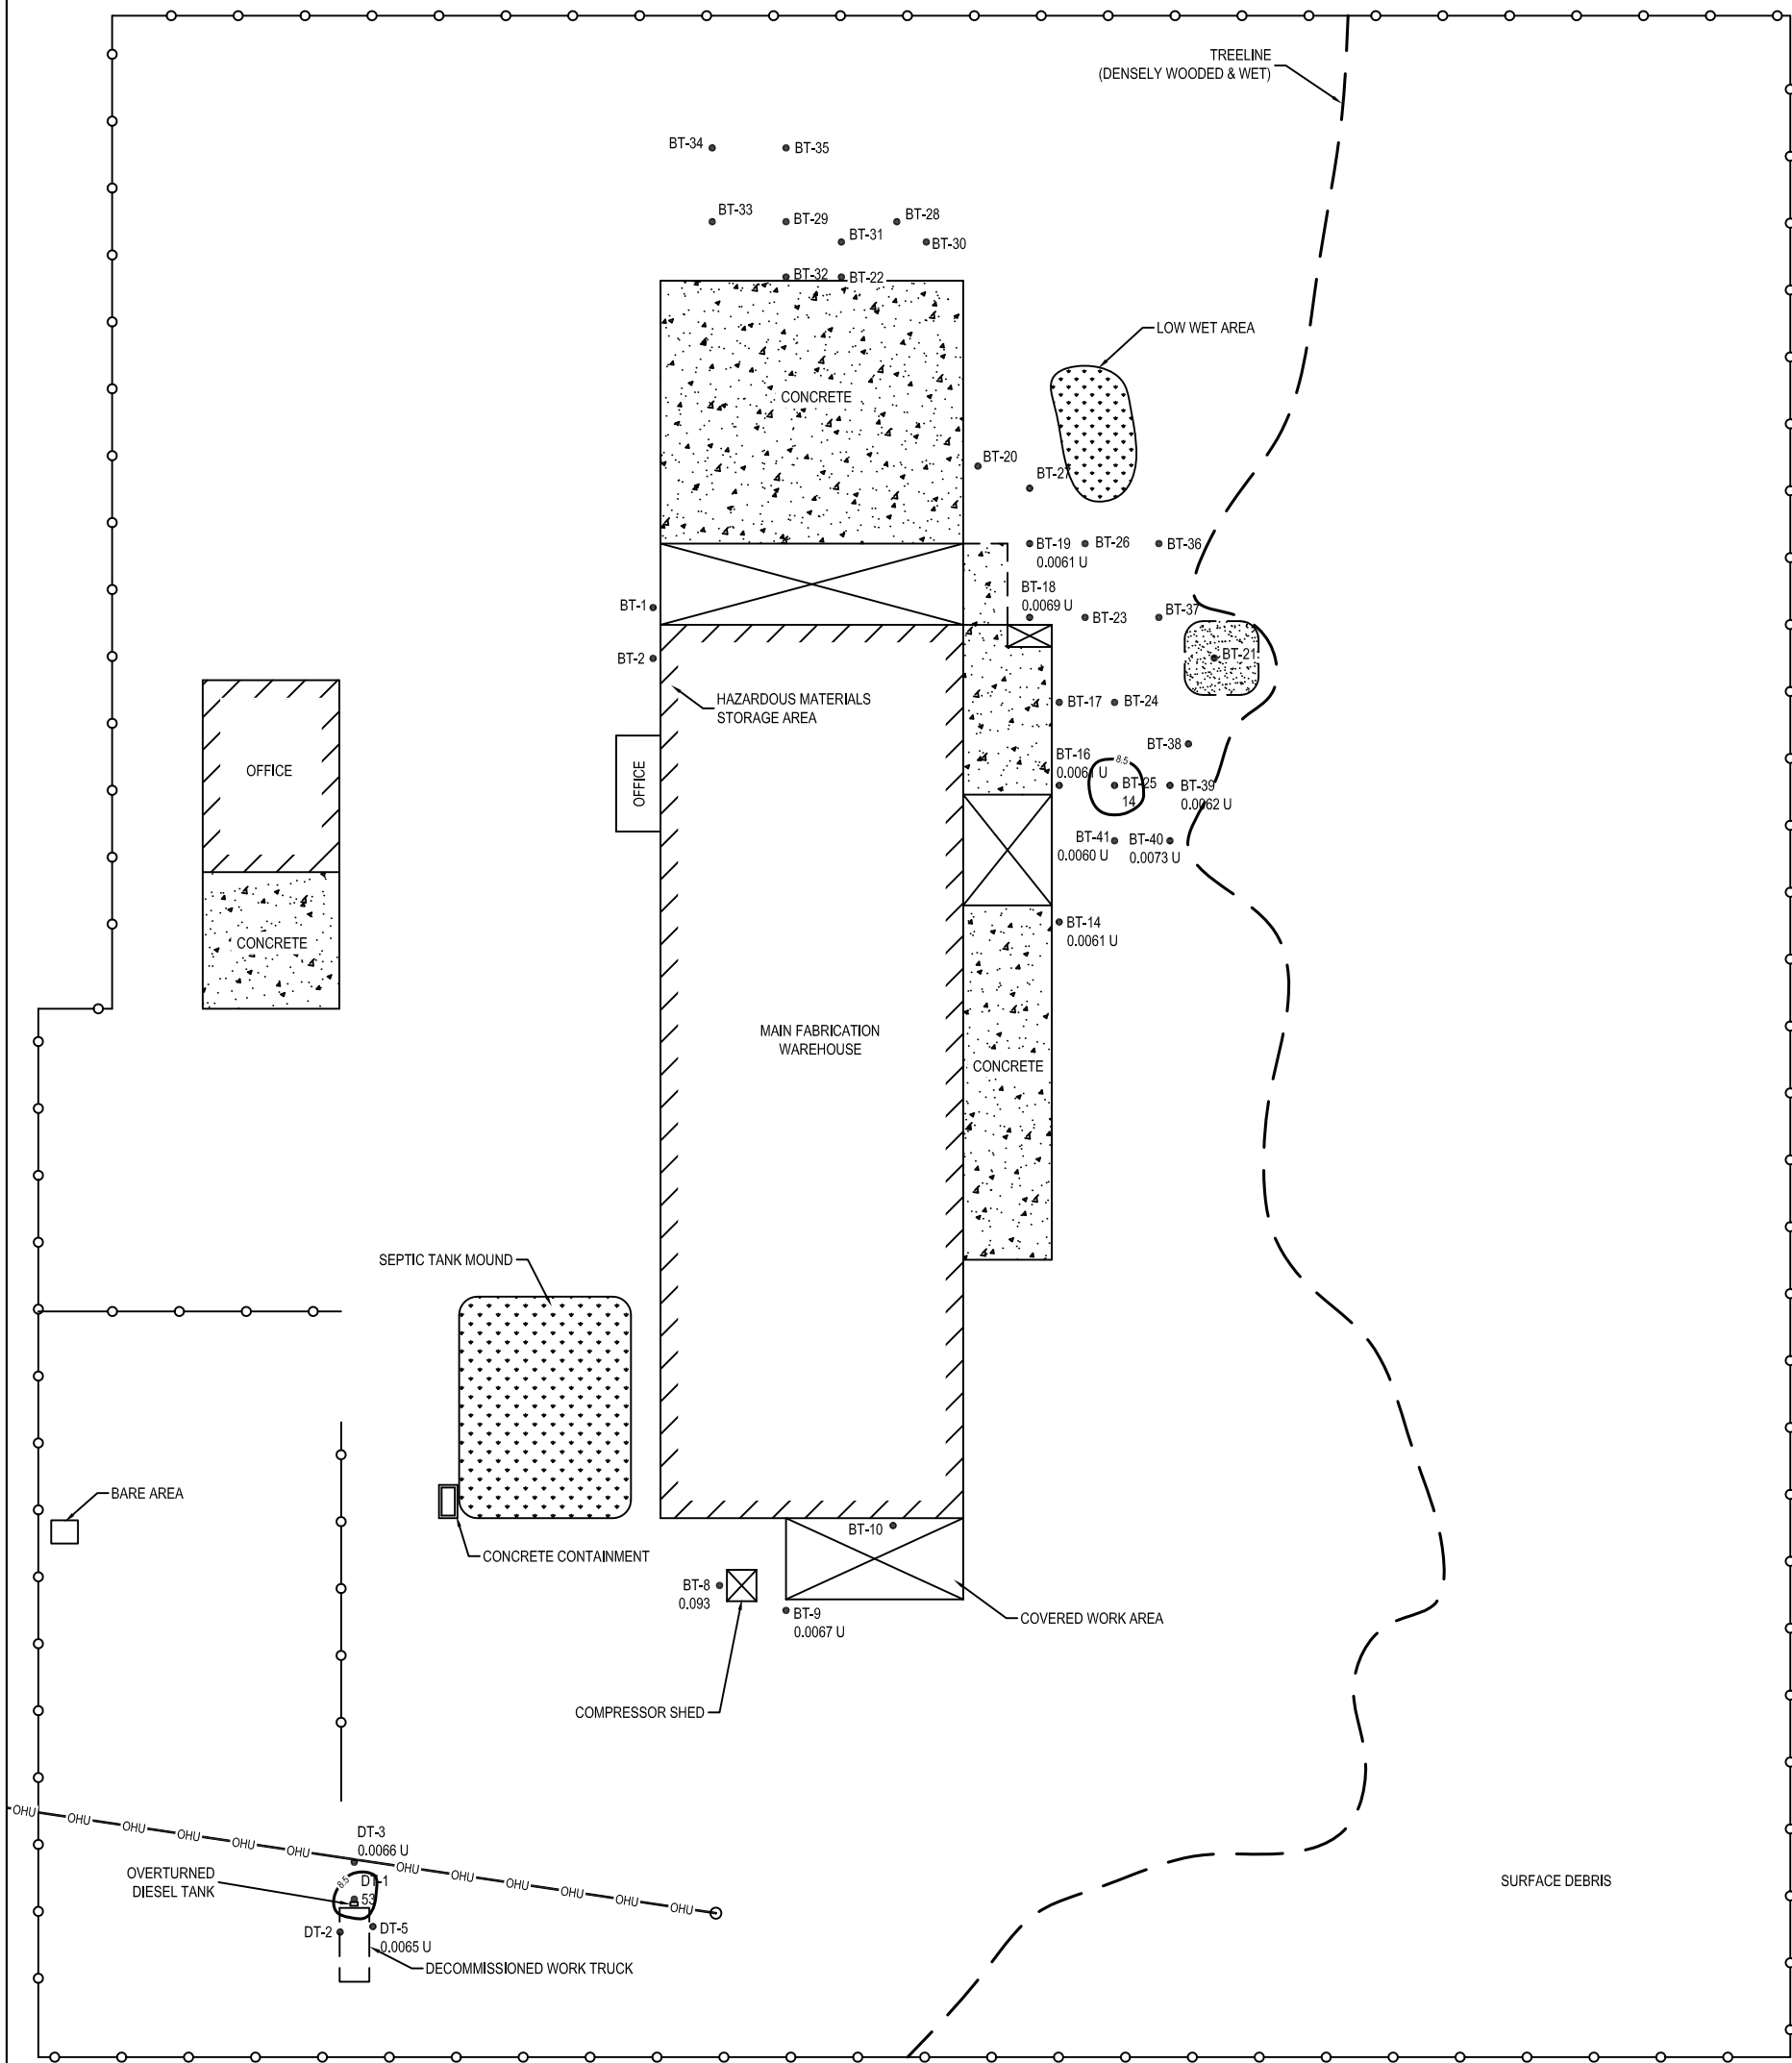

GRAPHIC SCALE

 

LEGEND

● SOIL SAMPLE LOCATIONS



APPROXIMATE EXTENT OF
UNSATURATED SOIL
CONTAMINATION



PROJECT NO.:
P14-0067



FORMER BAY TANK & FABRICATING
1810 INDUSTRIAL DRIVE
PANAMA CITY, BAY COUNTY, FLORIDA

SOIL 2-METHYLNAPHTHALENE PLUME (MG/KG)

DRAWN BY: TW
CHECKED BY: MV
DATE: 13 MAY 2014
SCALE: 1:50

FIGURE



11

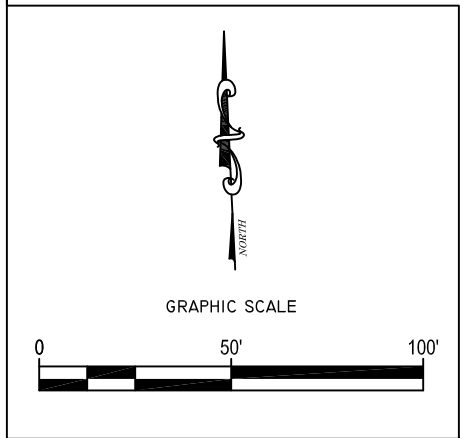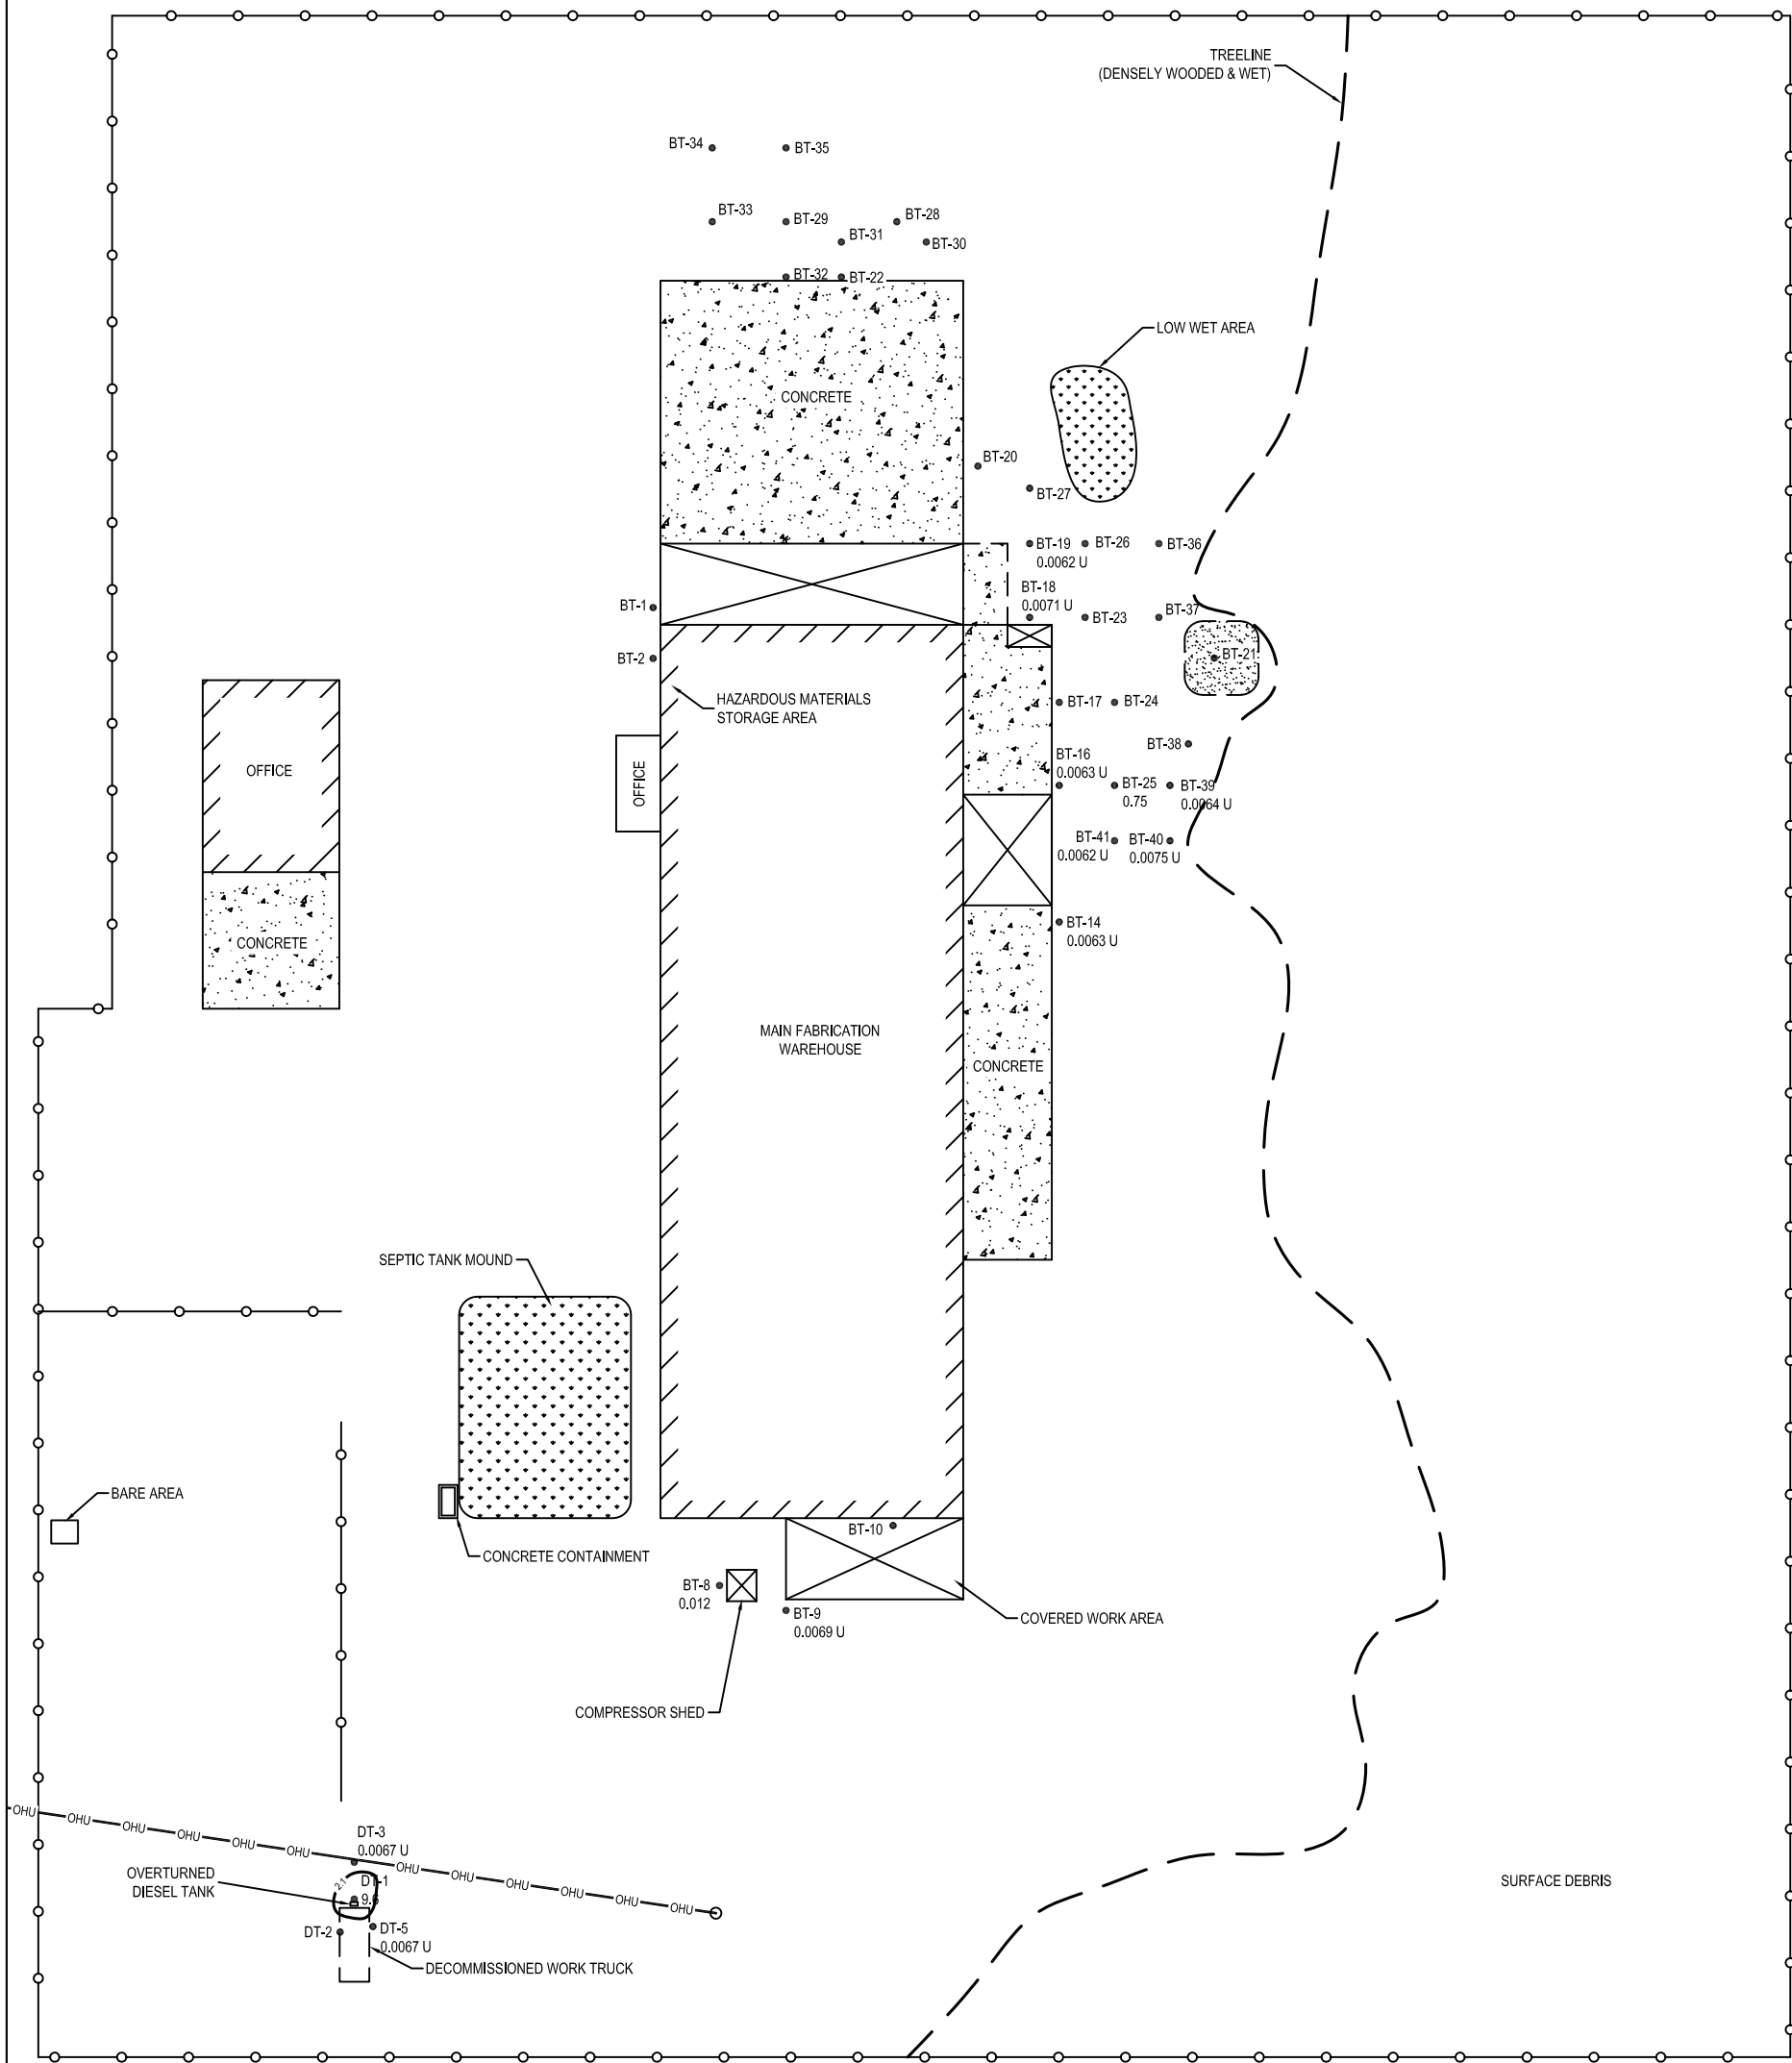


LEGEND

- SOIL SAMPLE LOCATIONS
- APPROXIMATE EXTENT OF UNSATURATED SOIL CONTAMINATION

	PROJECT NO.: P14-0067	SOIL ACENAPHTHENE PLUME (MG/KG)		FIGURE 12
	FORMER BAY TANK & FABRICATING 1810 INDUSTRIAL DRIVE PANAMA CITY, BAY COUNTY, FLORIDA	DRAWN BY:	TW	
		CHECKED BY:	MV	
		DATE:	13 MAY 2014	
		SCALE:	1:50	

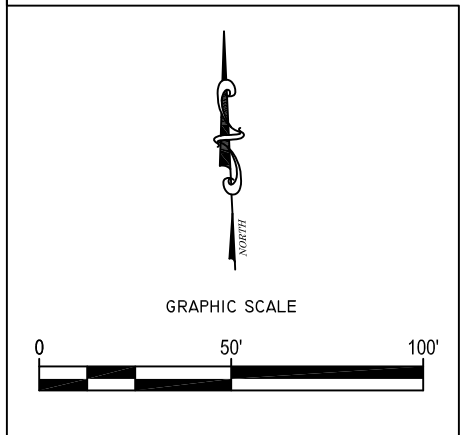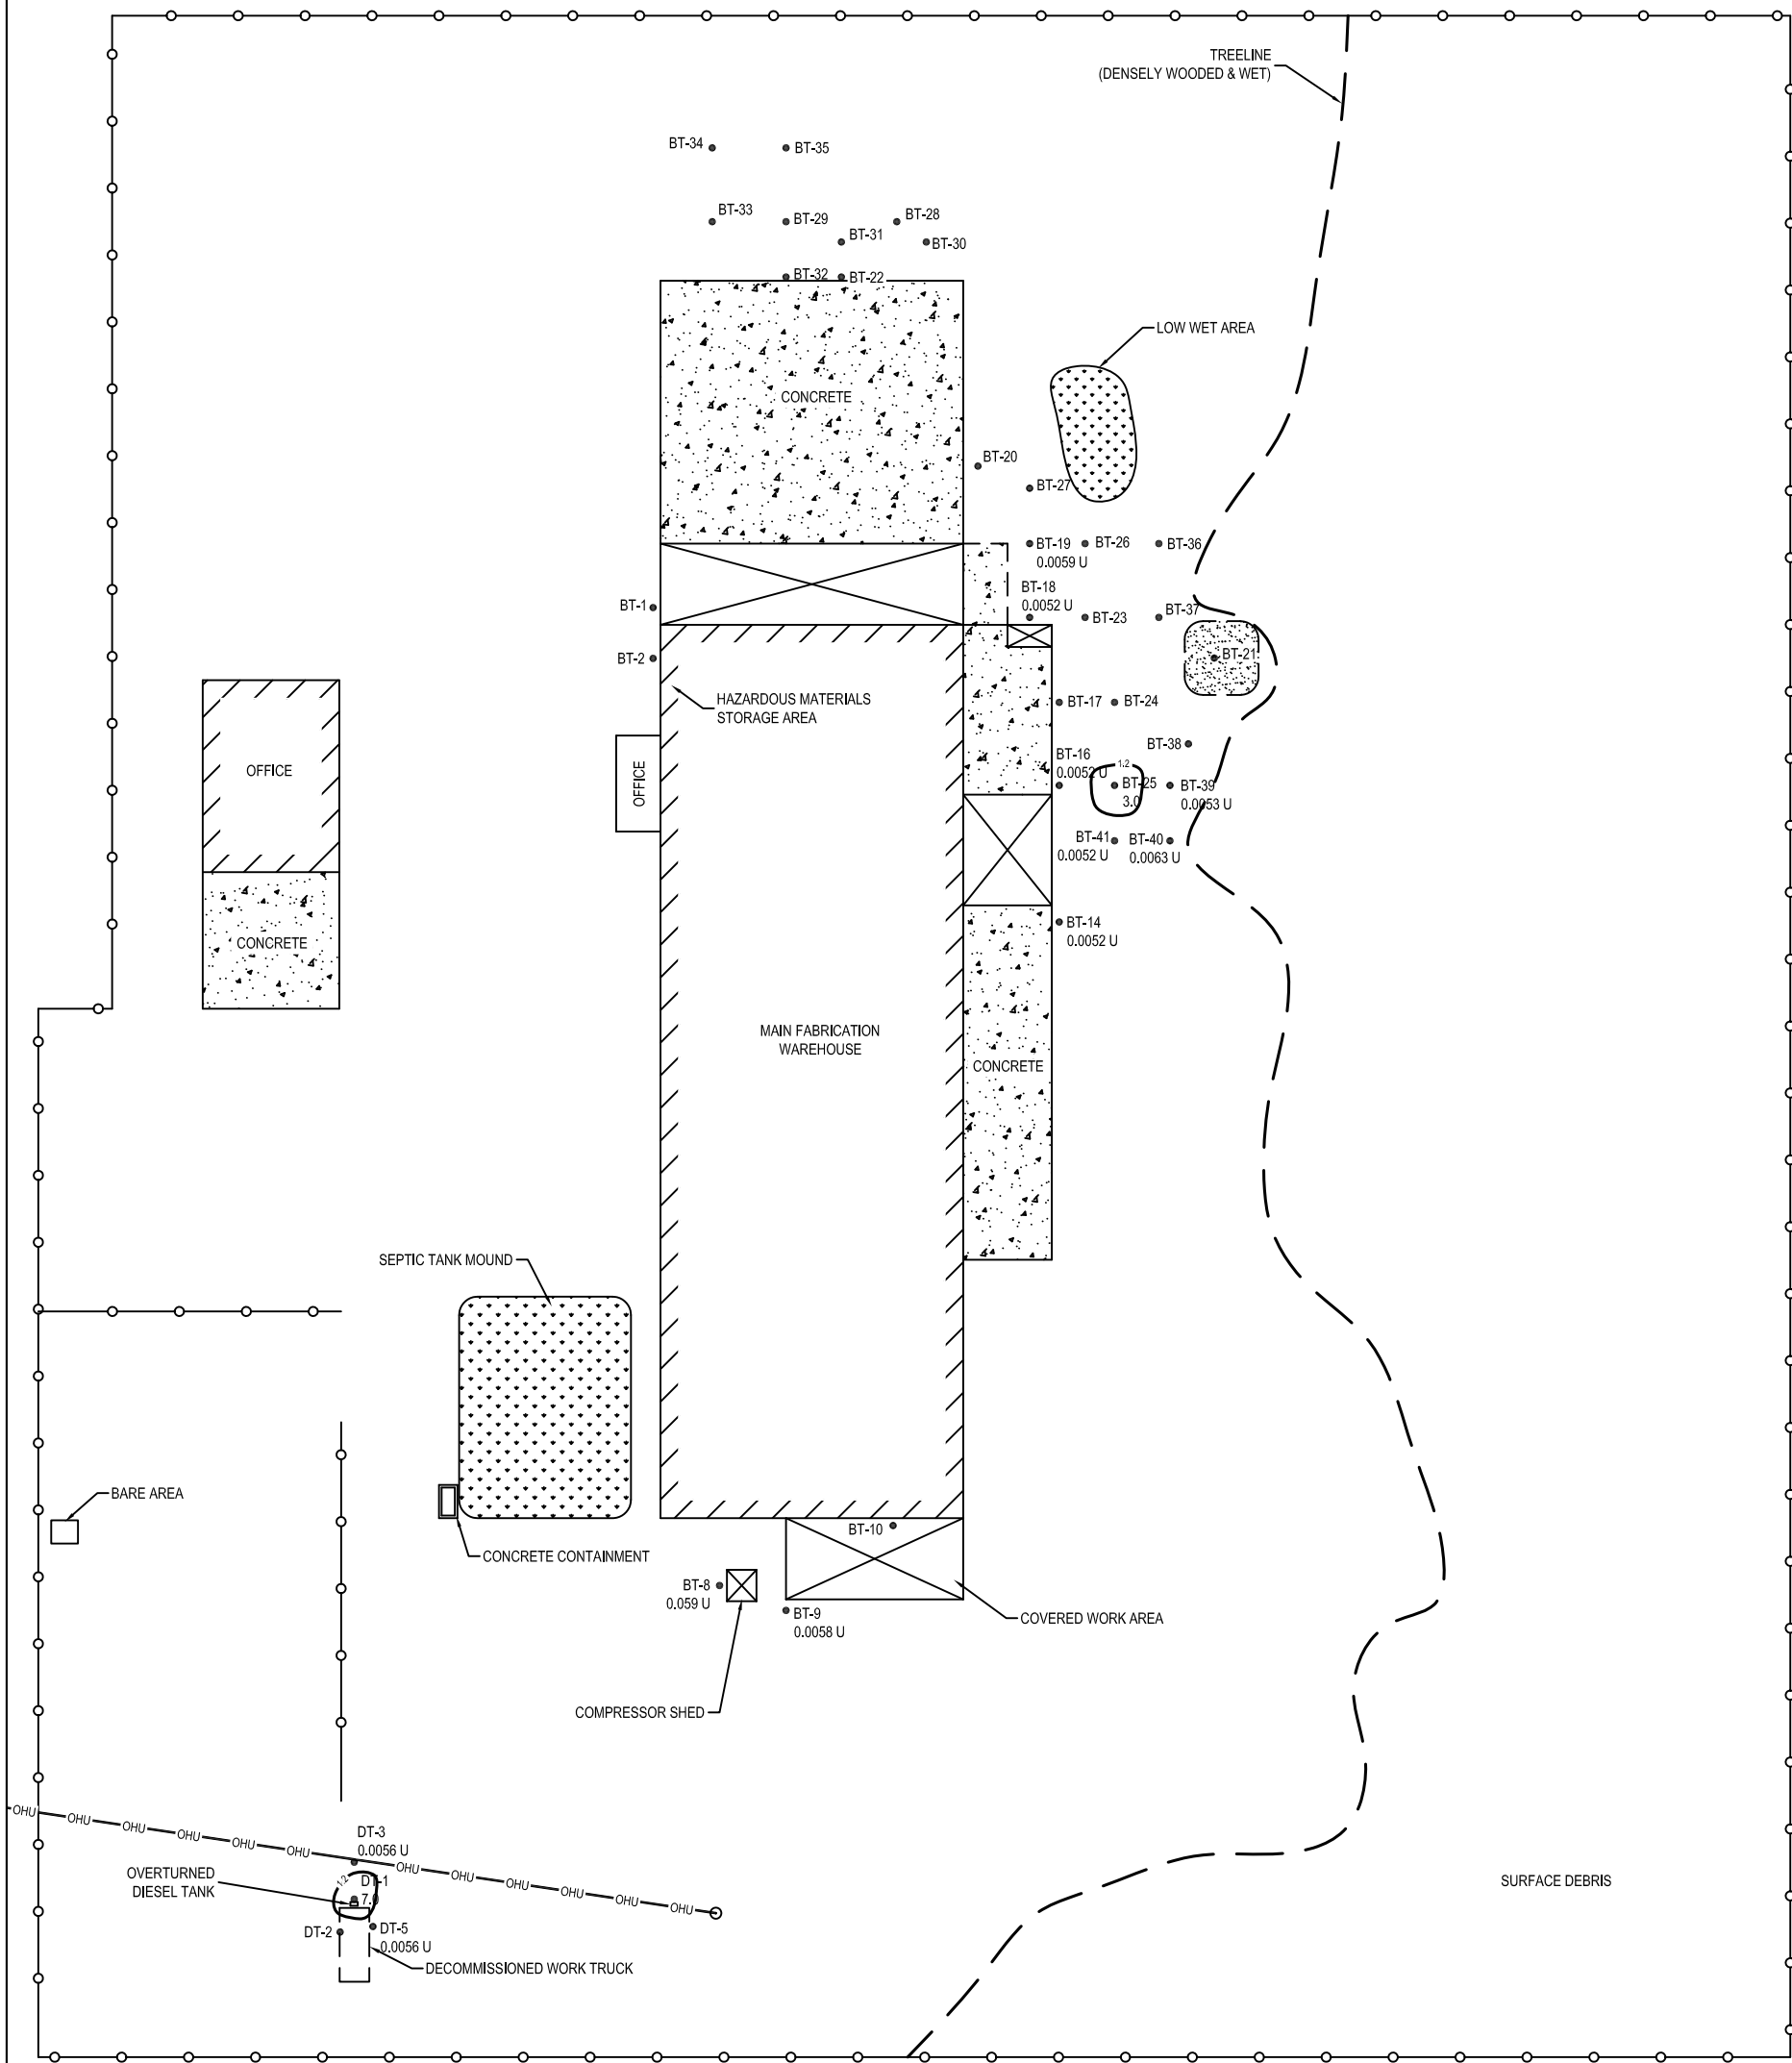

LEGEND

- SOIL SAMPLE LOCATIONS
-  APPROXIMATE EXTENT OF UNSATURATED SOIL CONTAMINATION

SOUTHERN EARTH SCIENCES, INC.


PROJECT NO.:
P14-0067

FORMER BAY TANK & FABRICATING
1810 INDUSTRIAL DRIVE
PANAMA CITY, BAY COUNTY, FLORIDA


SOIL NAPHTHALENE PLUME (MG/KG)

DRAWN BY:	TW
CHECKED BY:	MV
DATE:	13 MAY 2014
SCALE:	1:50

FIGURE
13

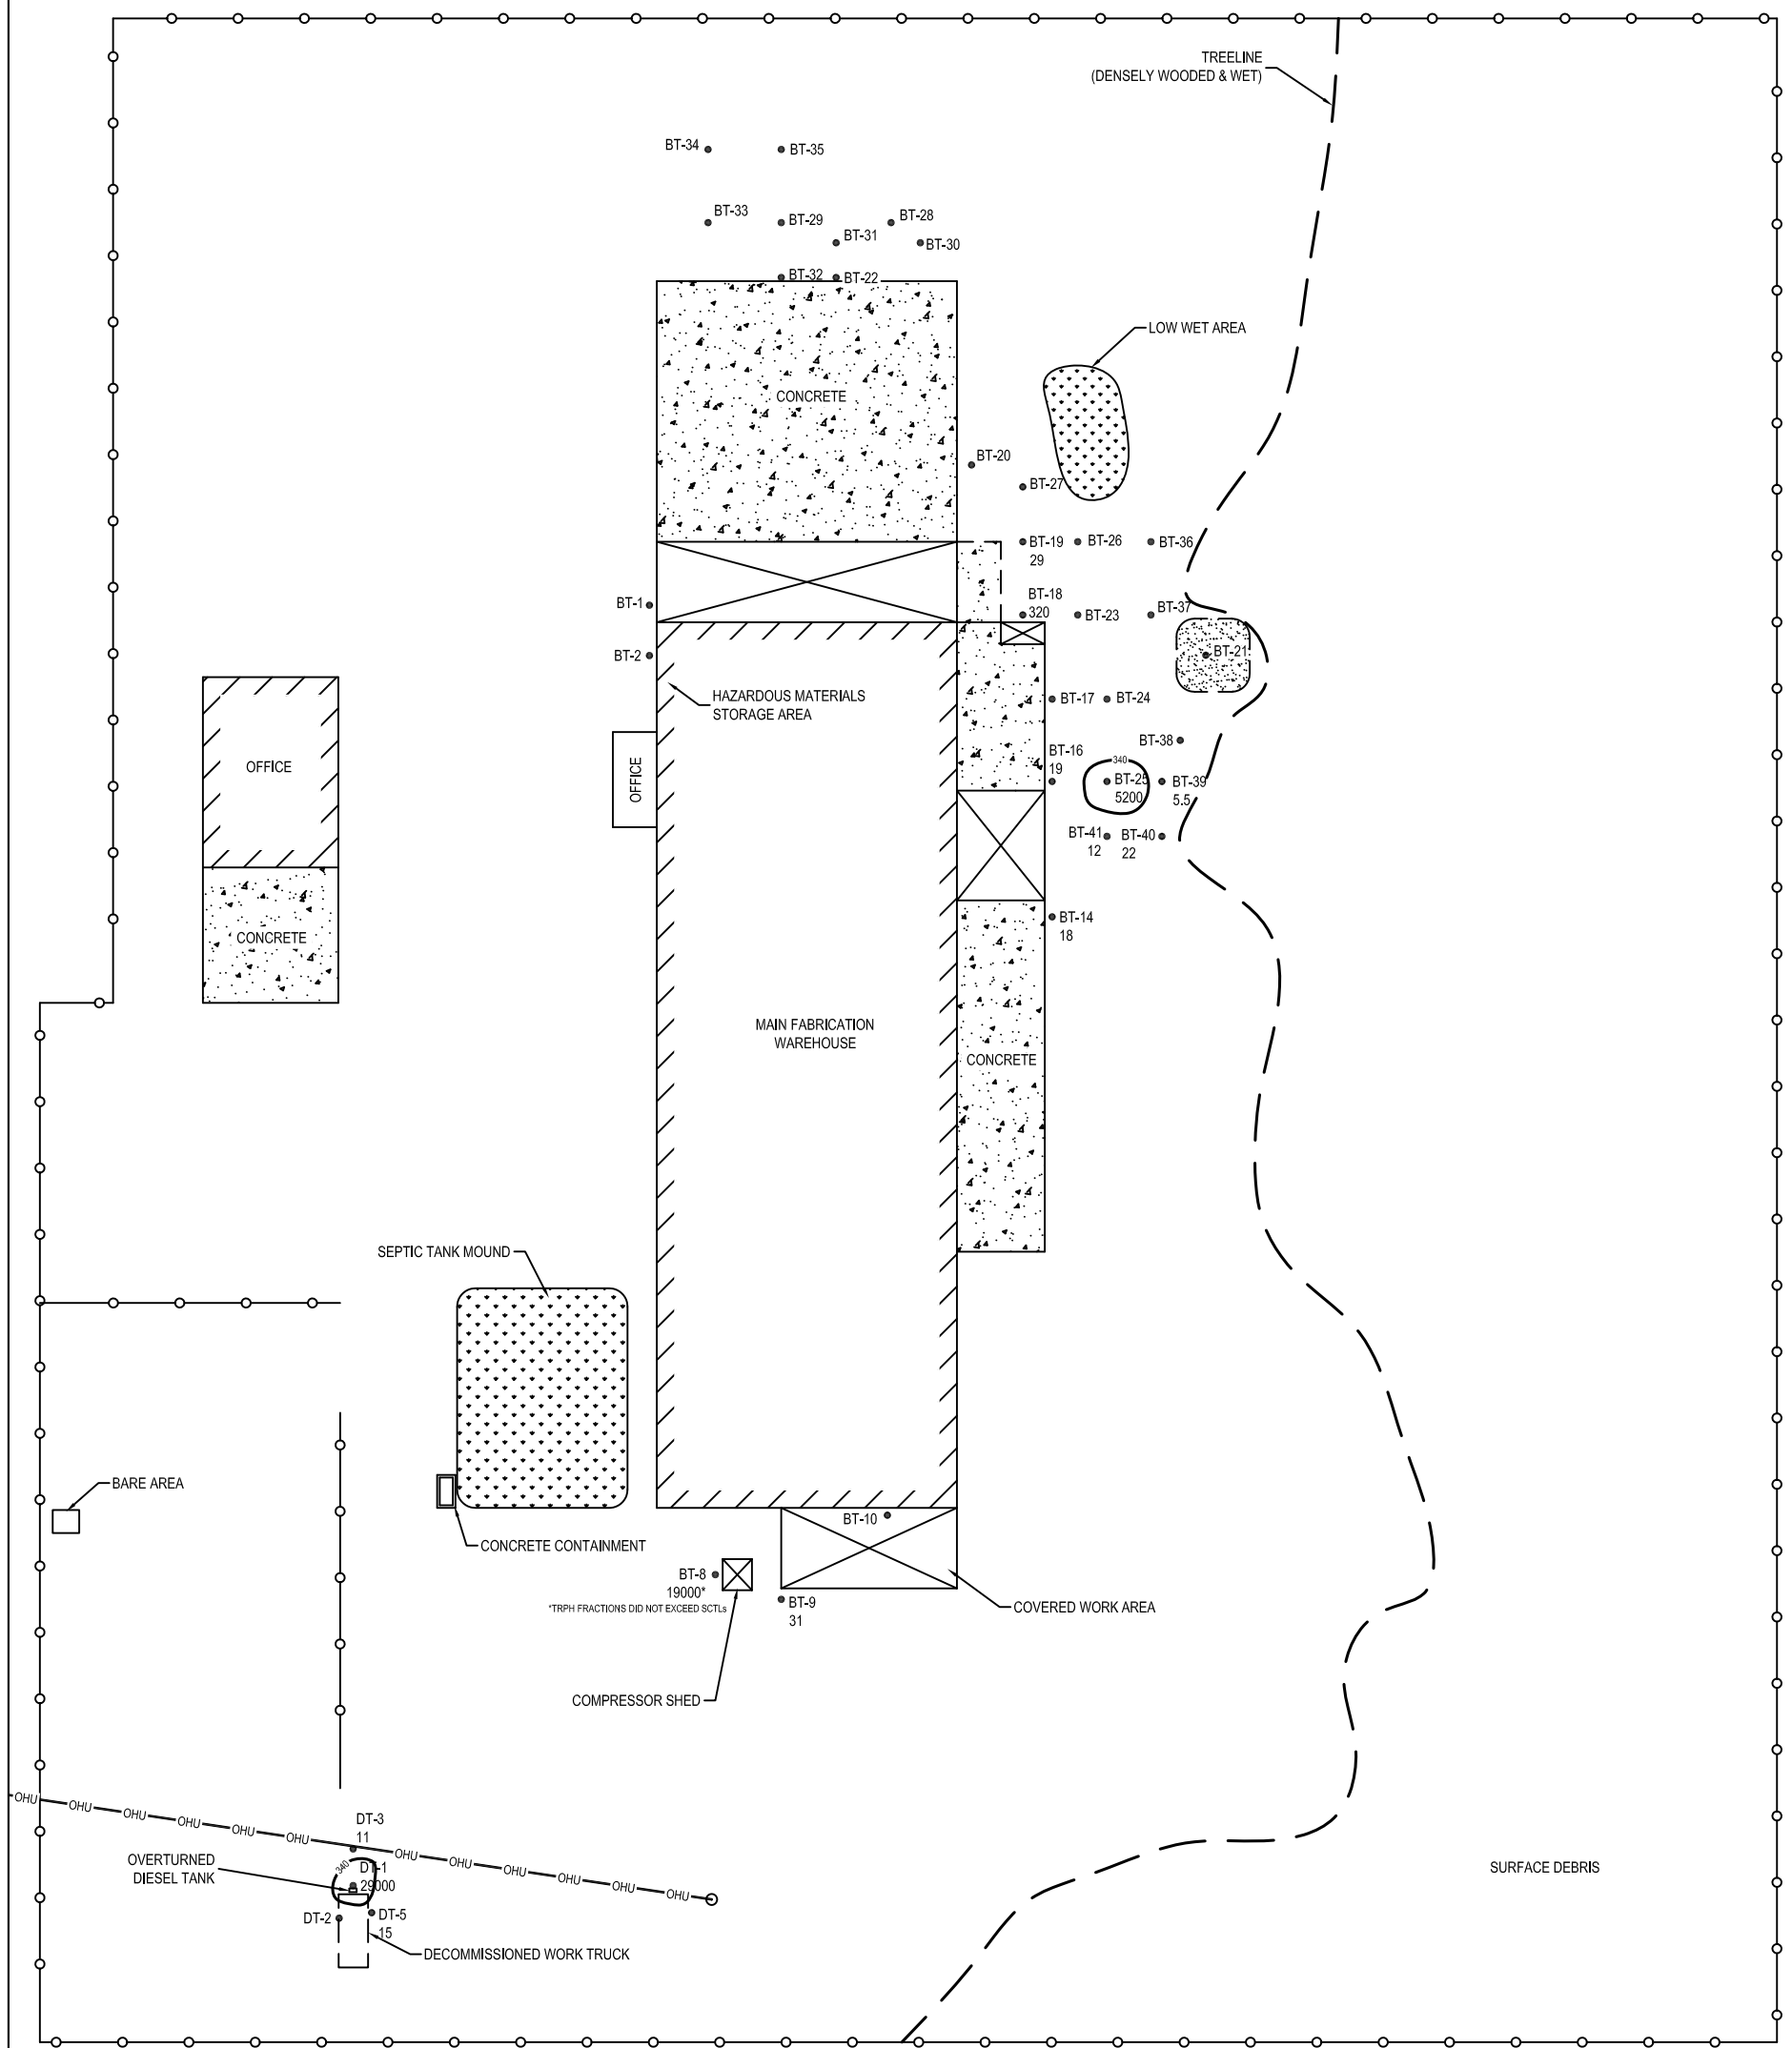

GRAPHIC SCALE

 

LEGEND

● SOIL SAMPLE LOCATIONS

SCTL
○ APPROXIMATE EXTENT OF
UNSATURATED SOIL
CONTAMINATION



PROJECT NO.:
P14-0067



FORMER BAY TANK & FABRICATING
1810 INDUSTRIAL DRIVE
PANAMA CITY, BAY COUNTY, FLORIDA

SOIL TRPH (C8-C40) PLUME (MG/KG)

DRAWN BY:	TW
CHECKED BY:	MV
DATE:	13 MAY 2014
SCALE:	1:50



FIGURE

14

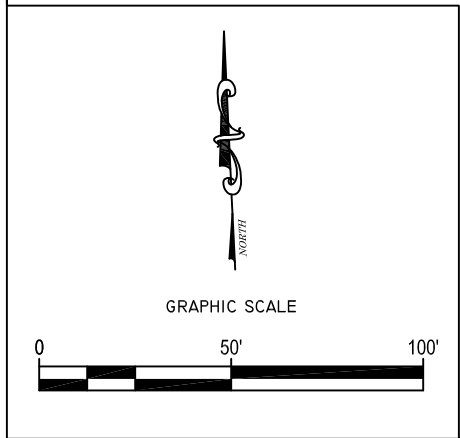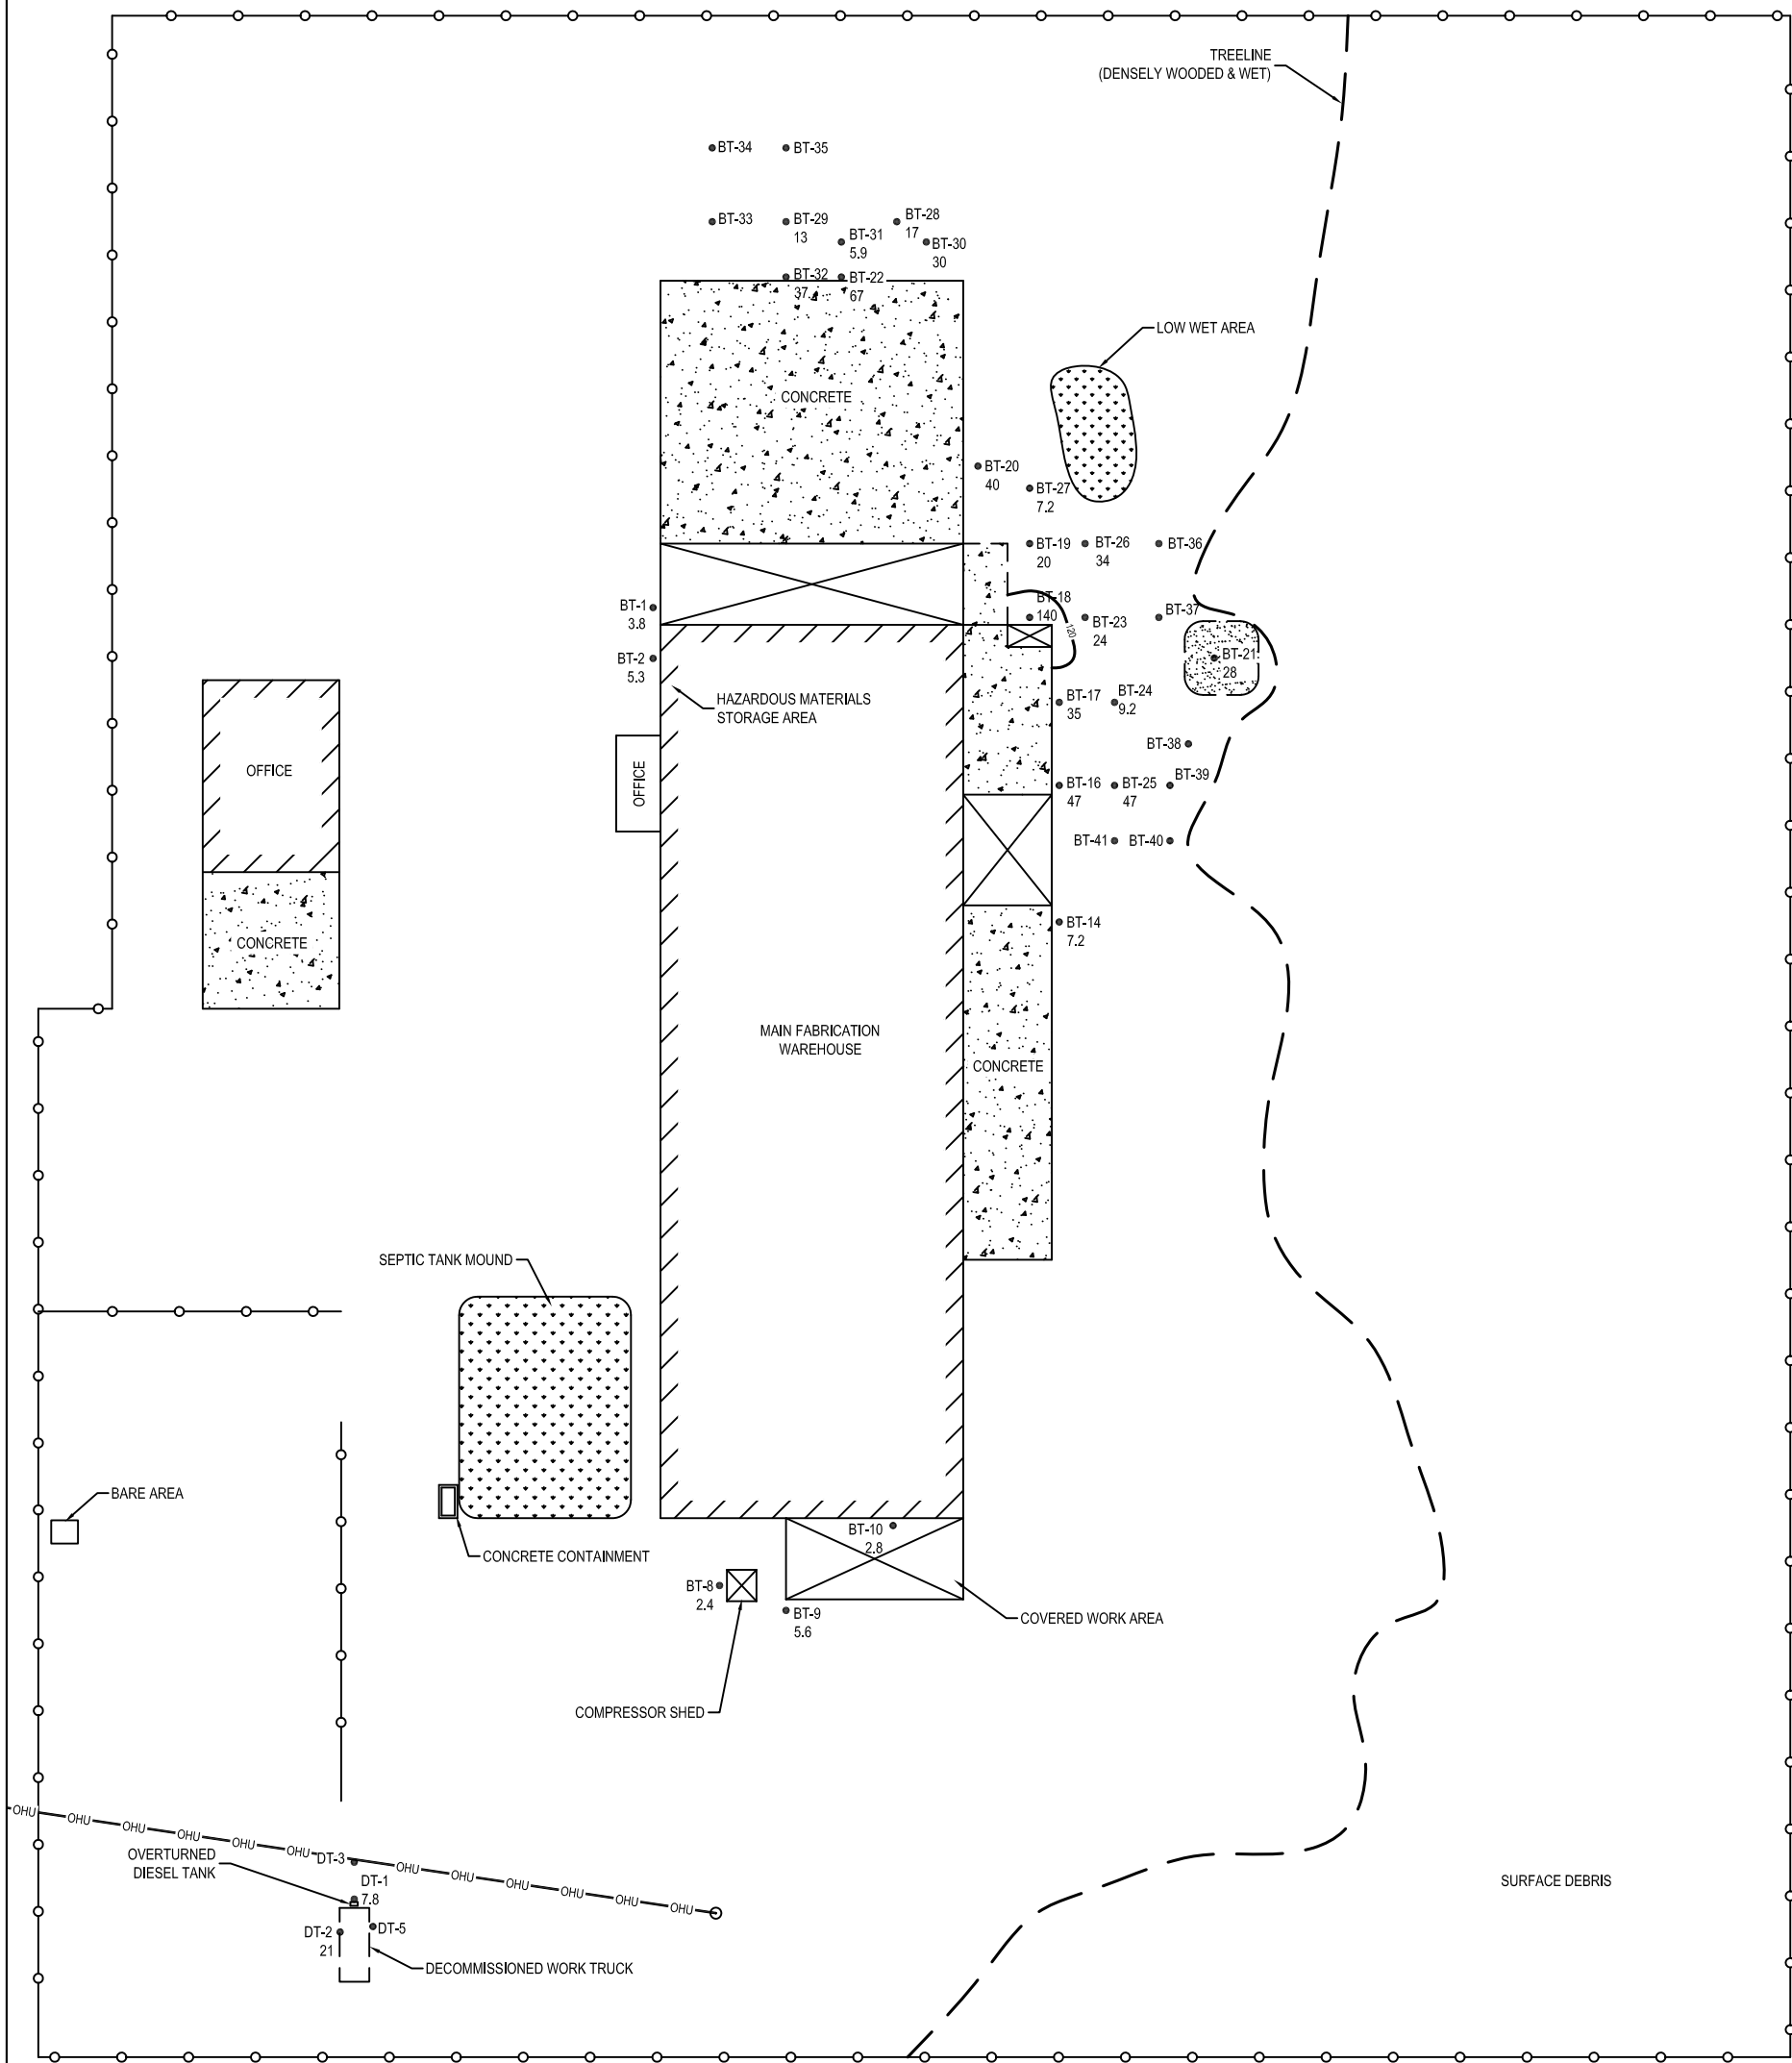

LEGEND


- SOIL SAMPLE LOCATIONS
- SCTL ○ APPROXIMATE EXTENT OF UNSATURATED SOIL CONTAMINATION

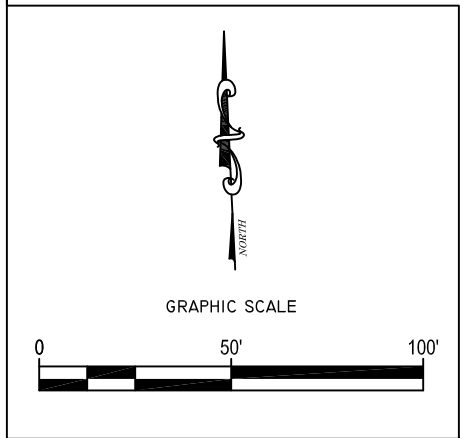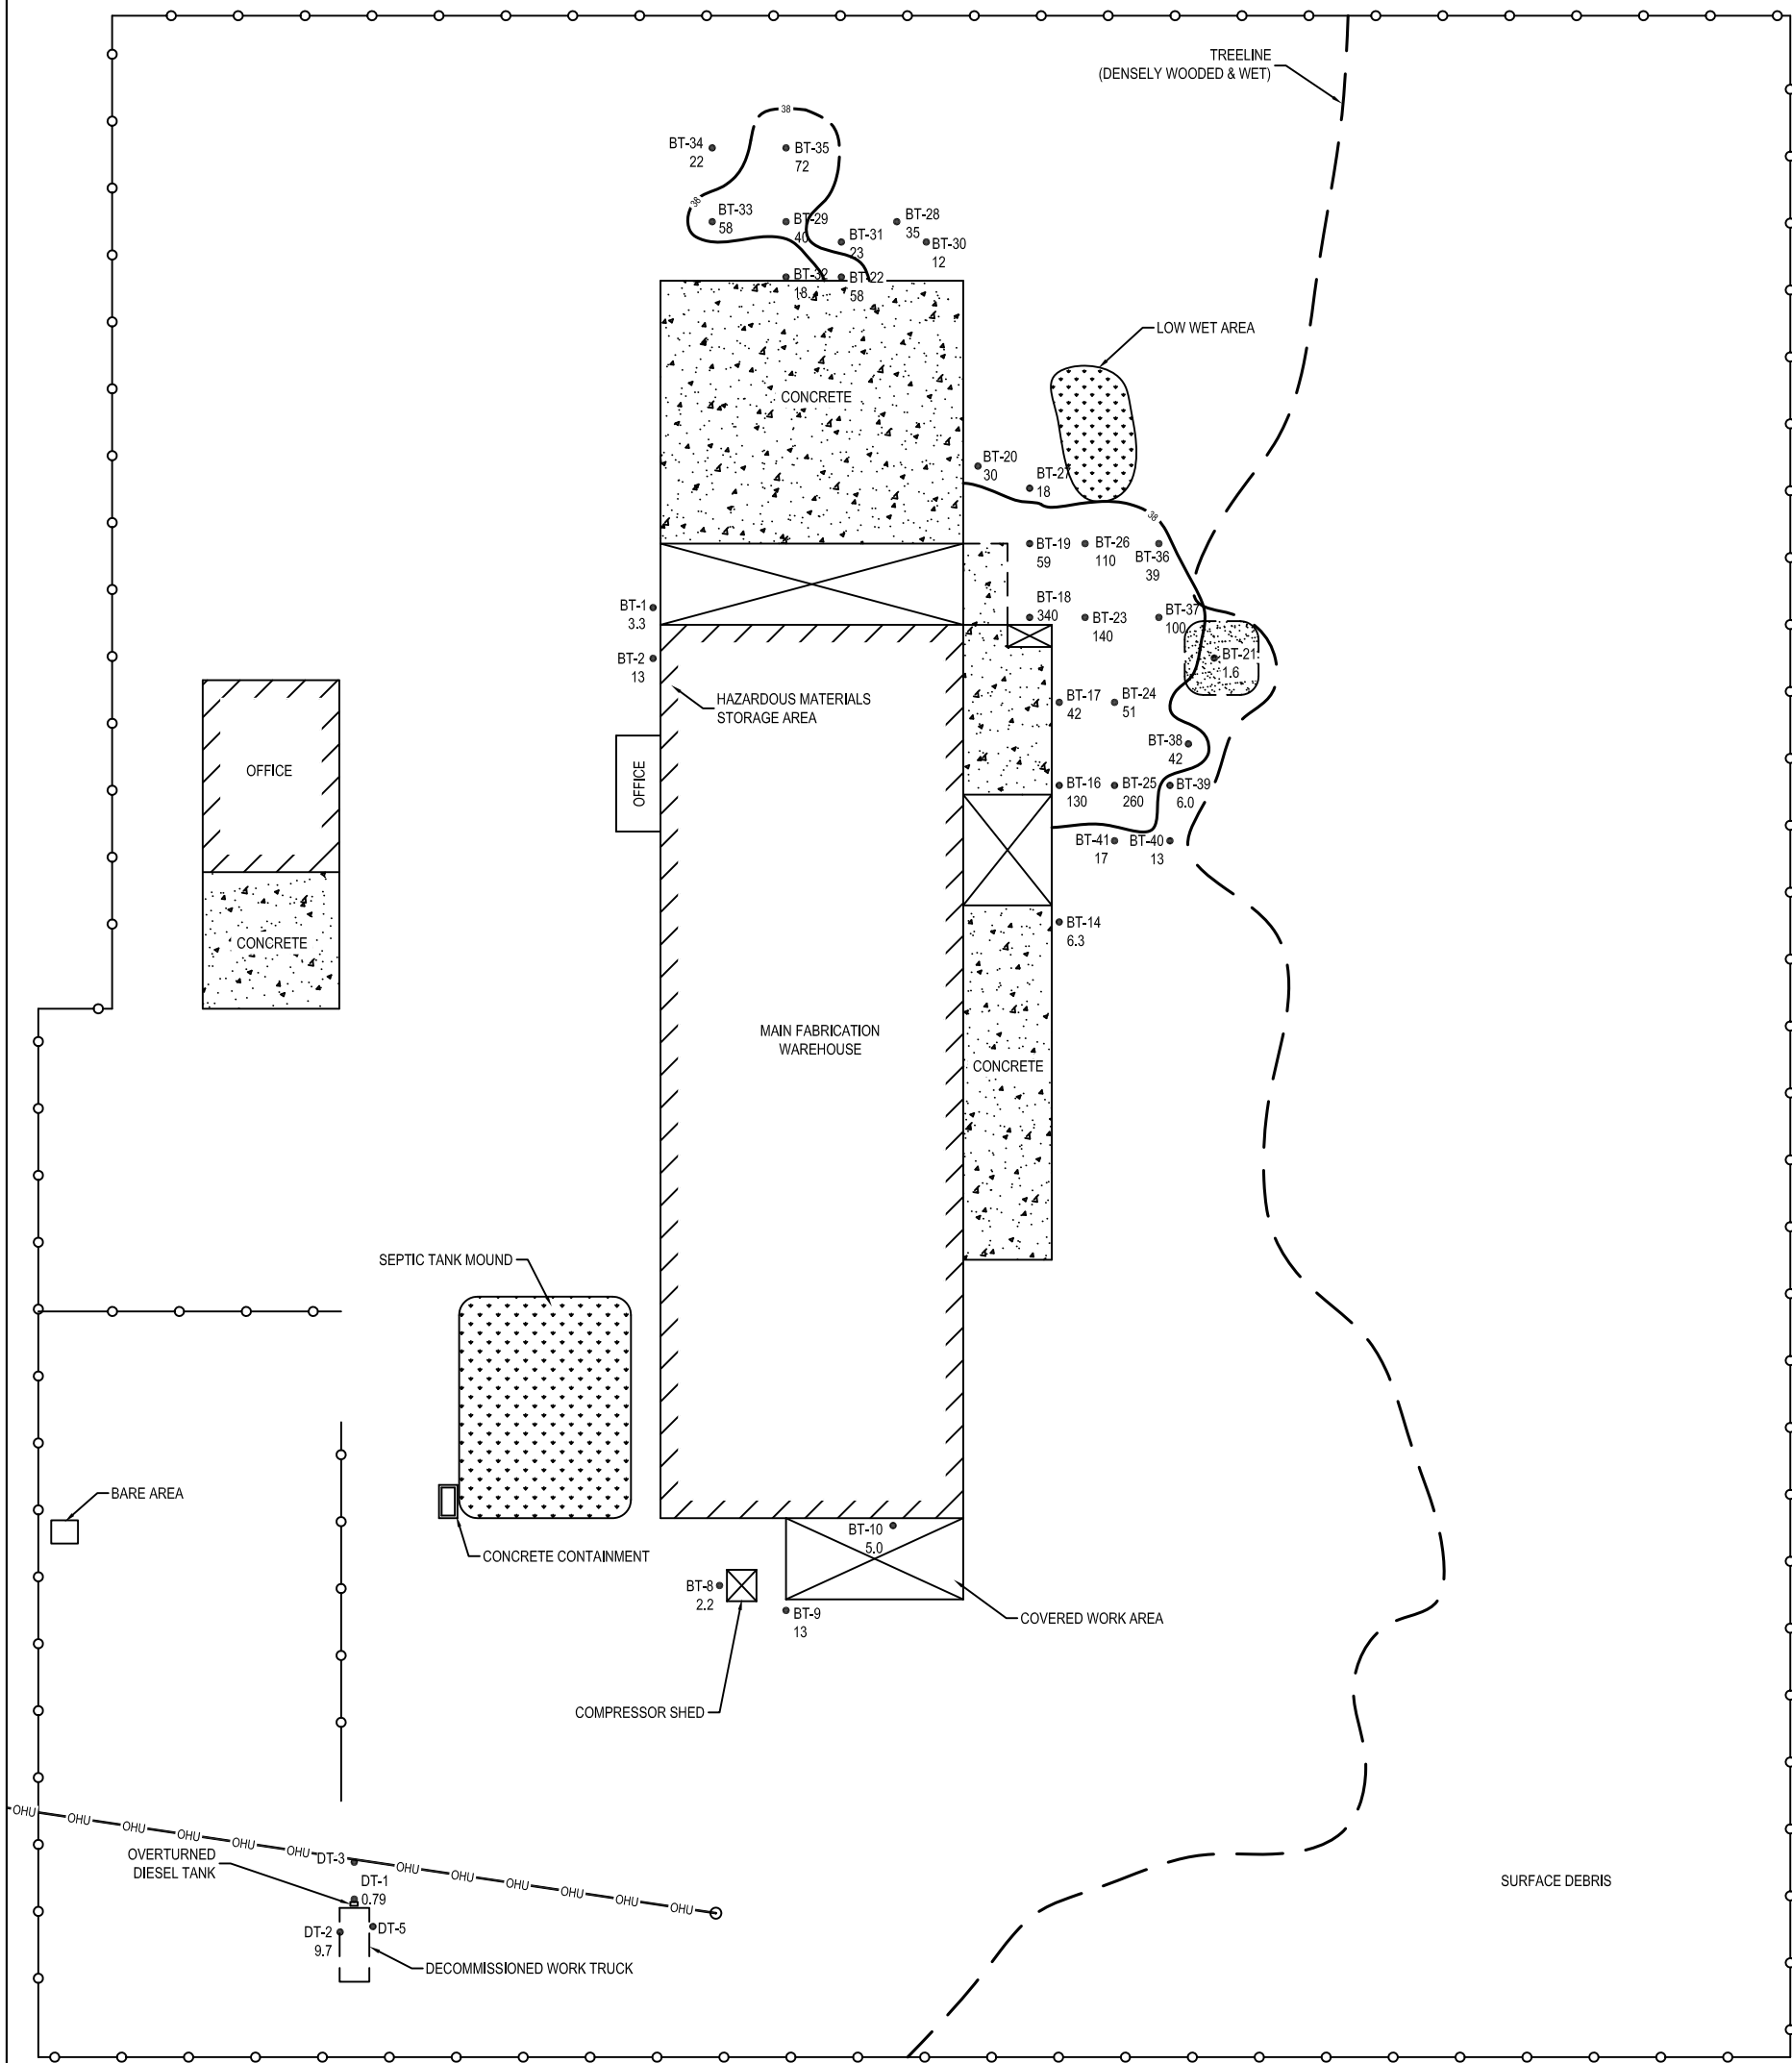


LEGEND


- SOIL SAMPLE LOCATIONS
- SCTL APPROXIMATE EXTENT OF UNSATURATED SOIL CONTAMINATION

	PROJECT NO.: P14-0067	SOIL CHROMIUM PLUME (MG/KG)		FIGURE 16
	FORMER BAY TANK & FABRICATING 1810 INDUSTRIAL DRIVE PANAMA CITY, BAY COUNTY, FLORIDA	DRAWN BY:	TW	
		CHECKED BY:	MV	
		DATE:	13 MAY 2014	
		SCALE:	1:50	

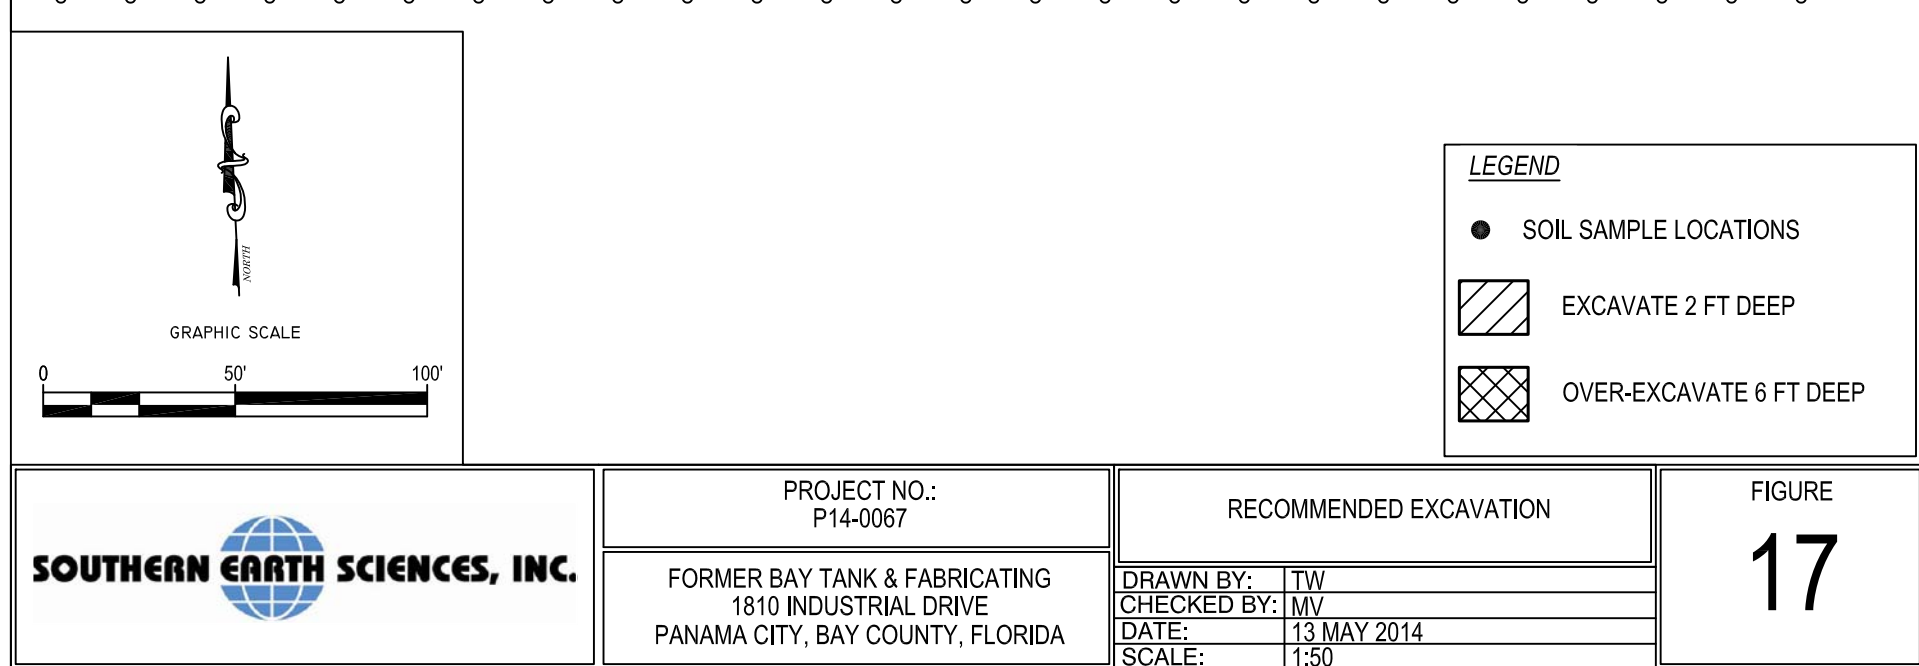

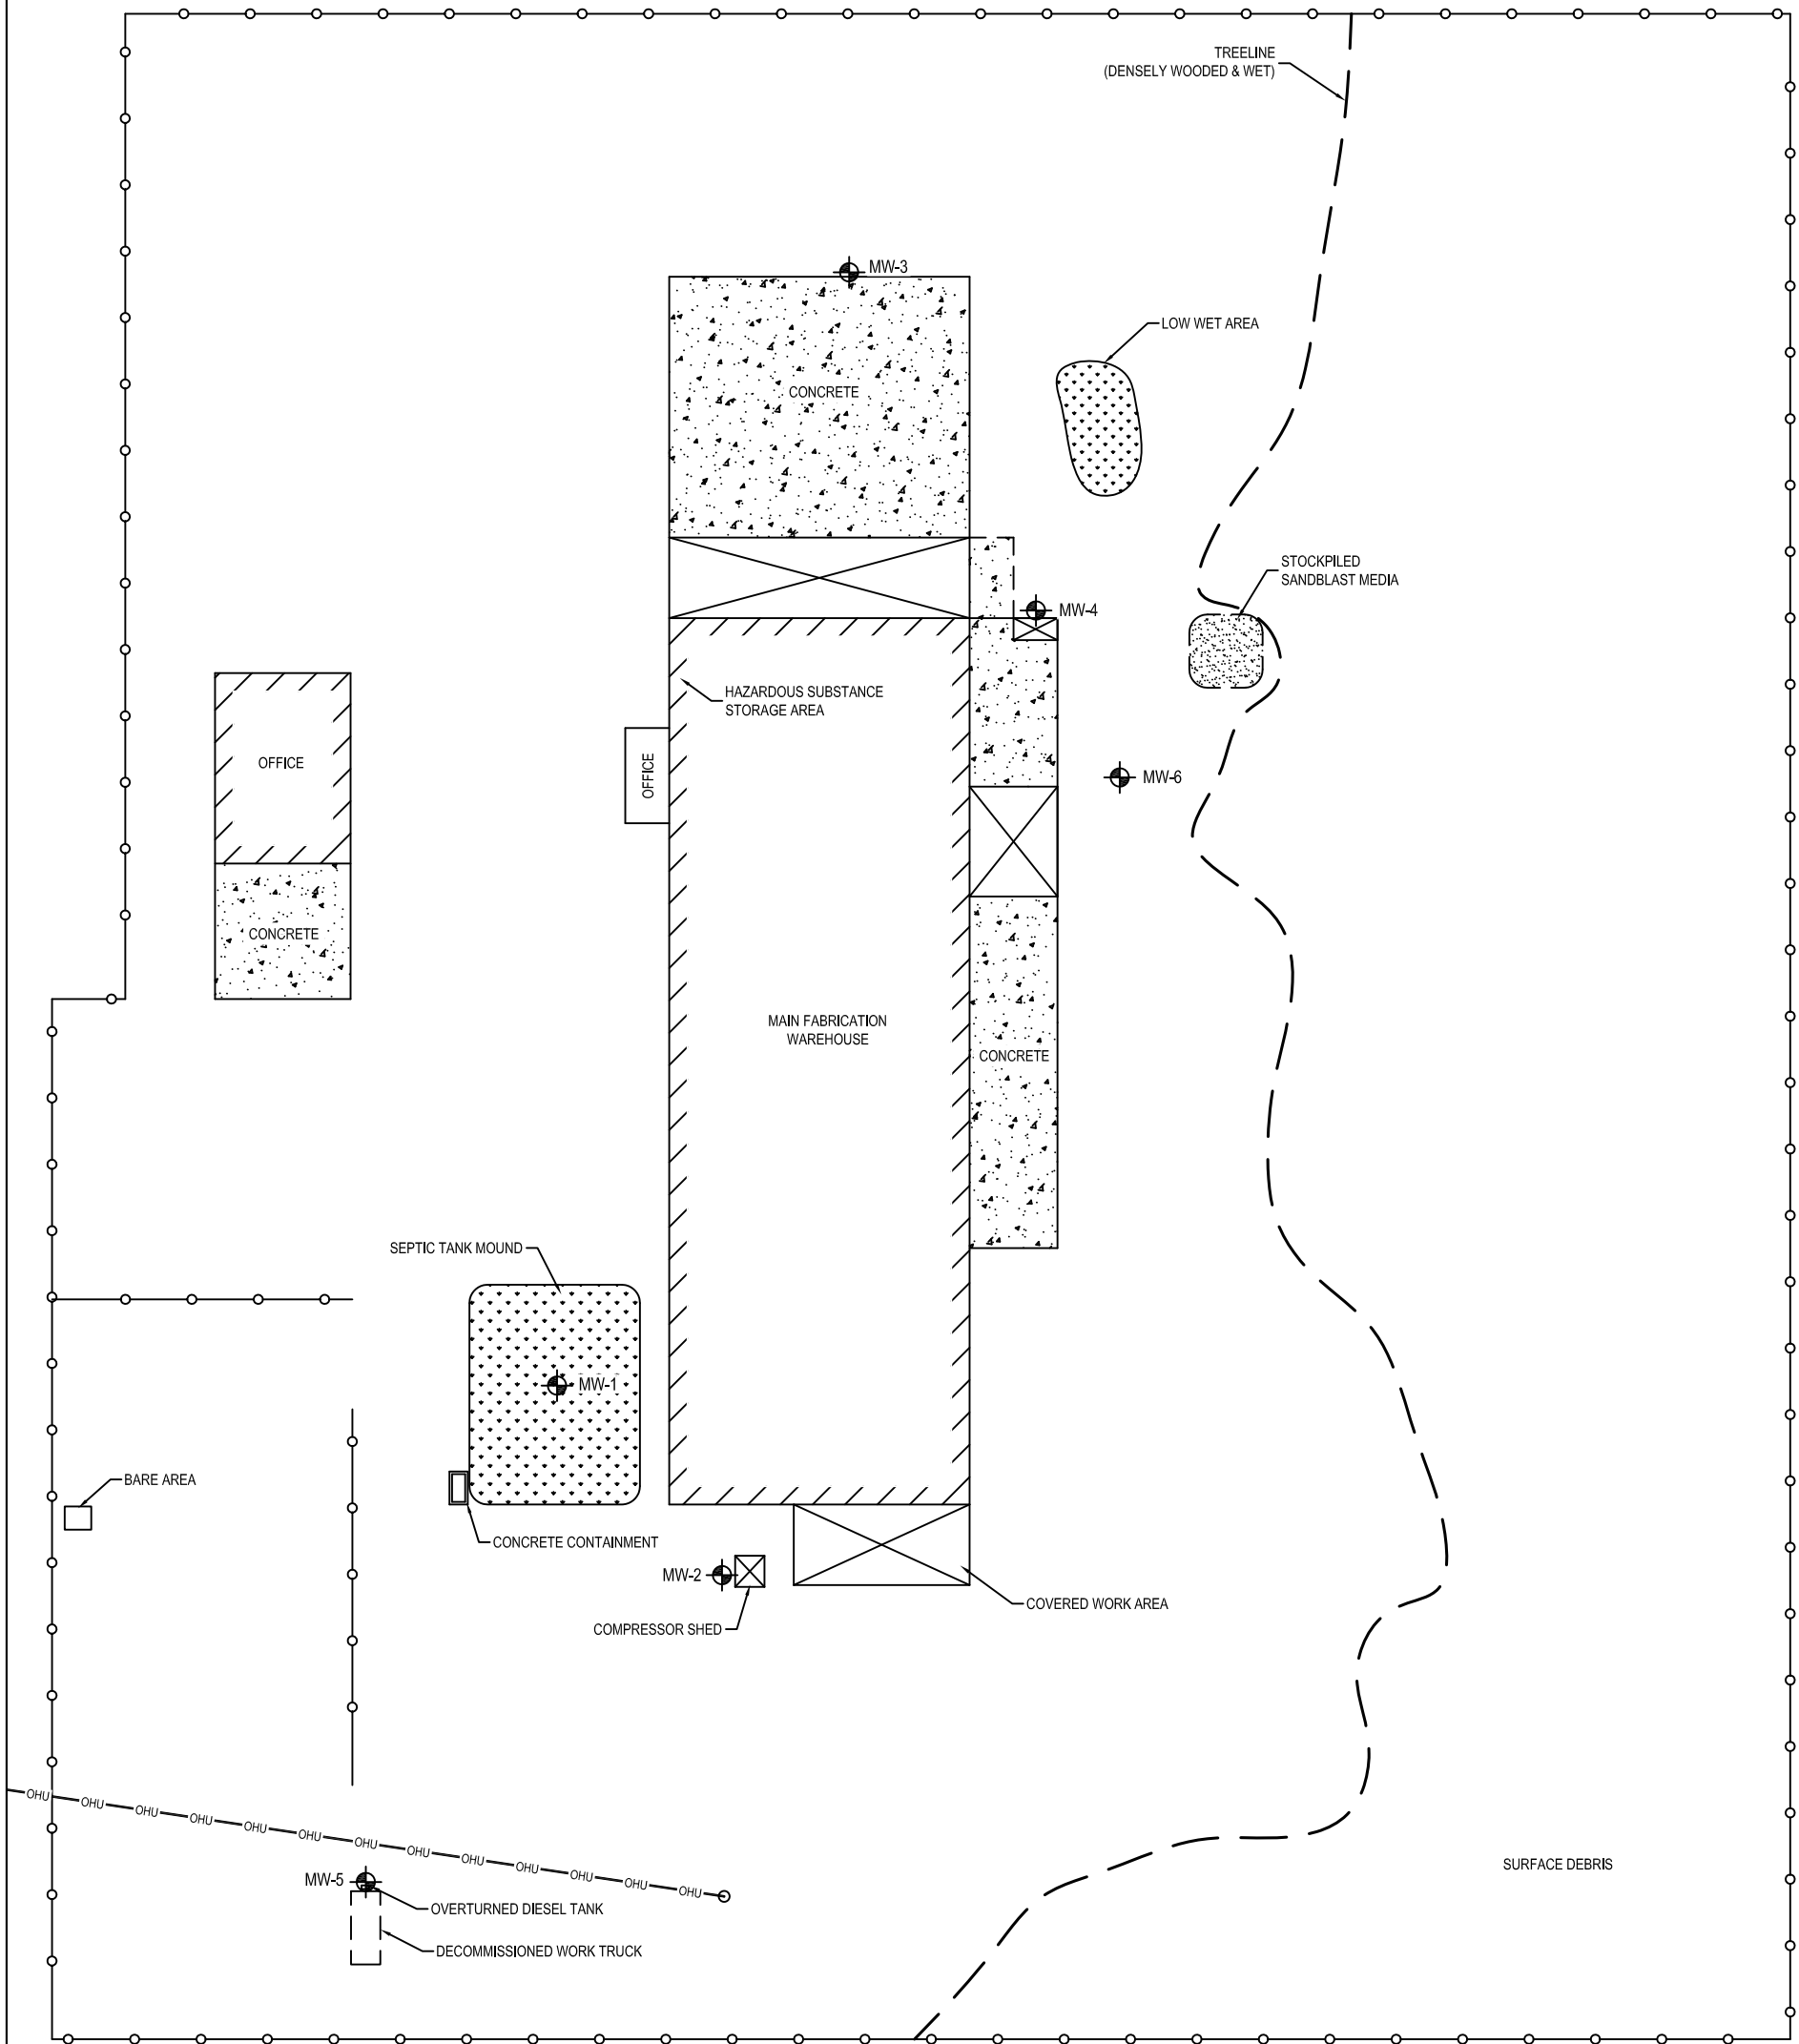

GRAPHIC SCALE

 

LEGEND

 MONITOR WELL LOCATIONS



PROJECT NO.:
P14-0067



FORMER BAY TANK & FABRICATING
1810 INDUSTRIAL DRIVE
PANAMA CITY, BAY COUNTY, FLORIDA

MONITOR WELL LOCATIONS

DRAWN BY:	TW
CHECKED BY:	MV
DATE:	13 MAY 2014
SCALE:	1:50

FIGURE

18

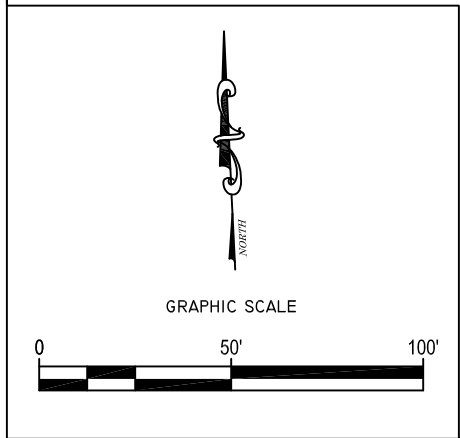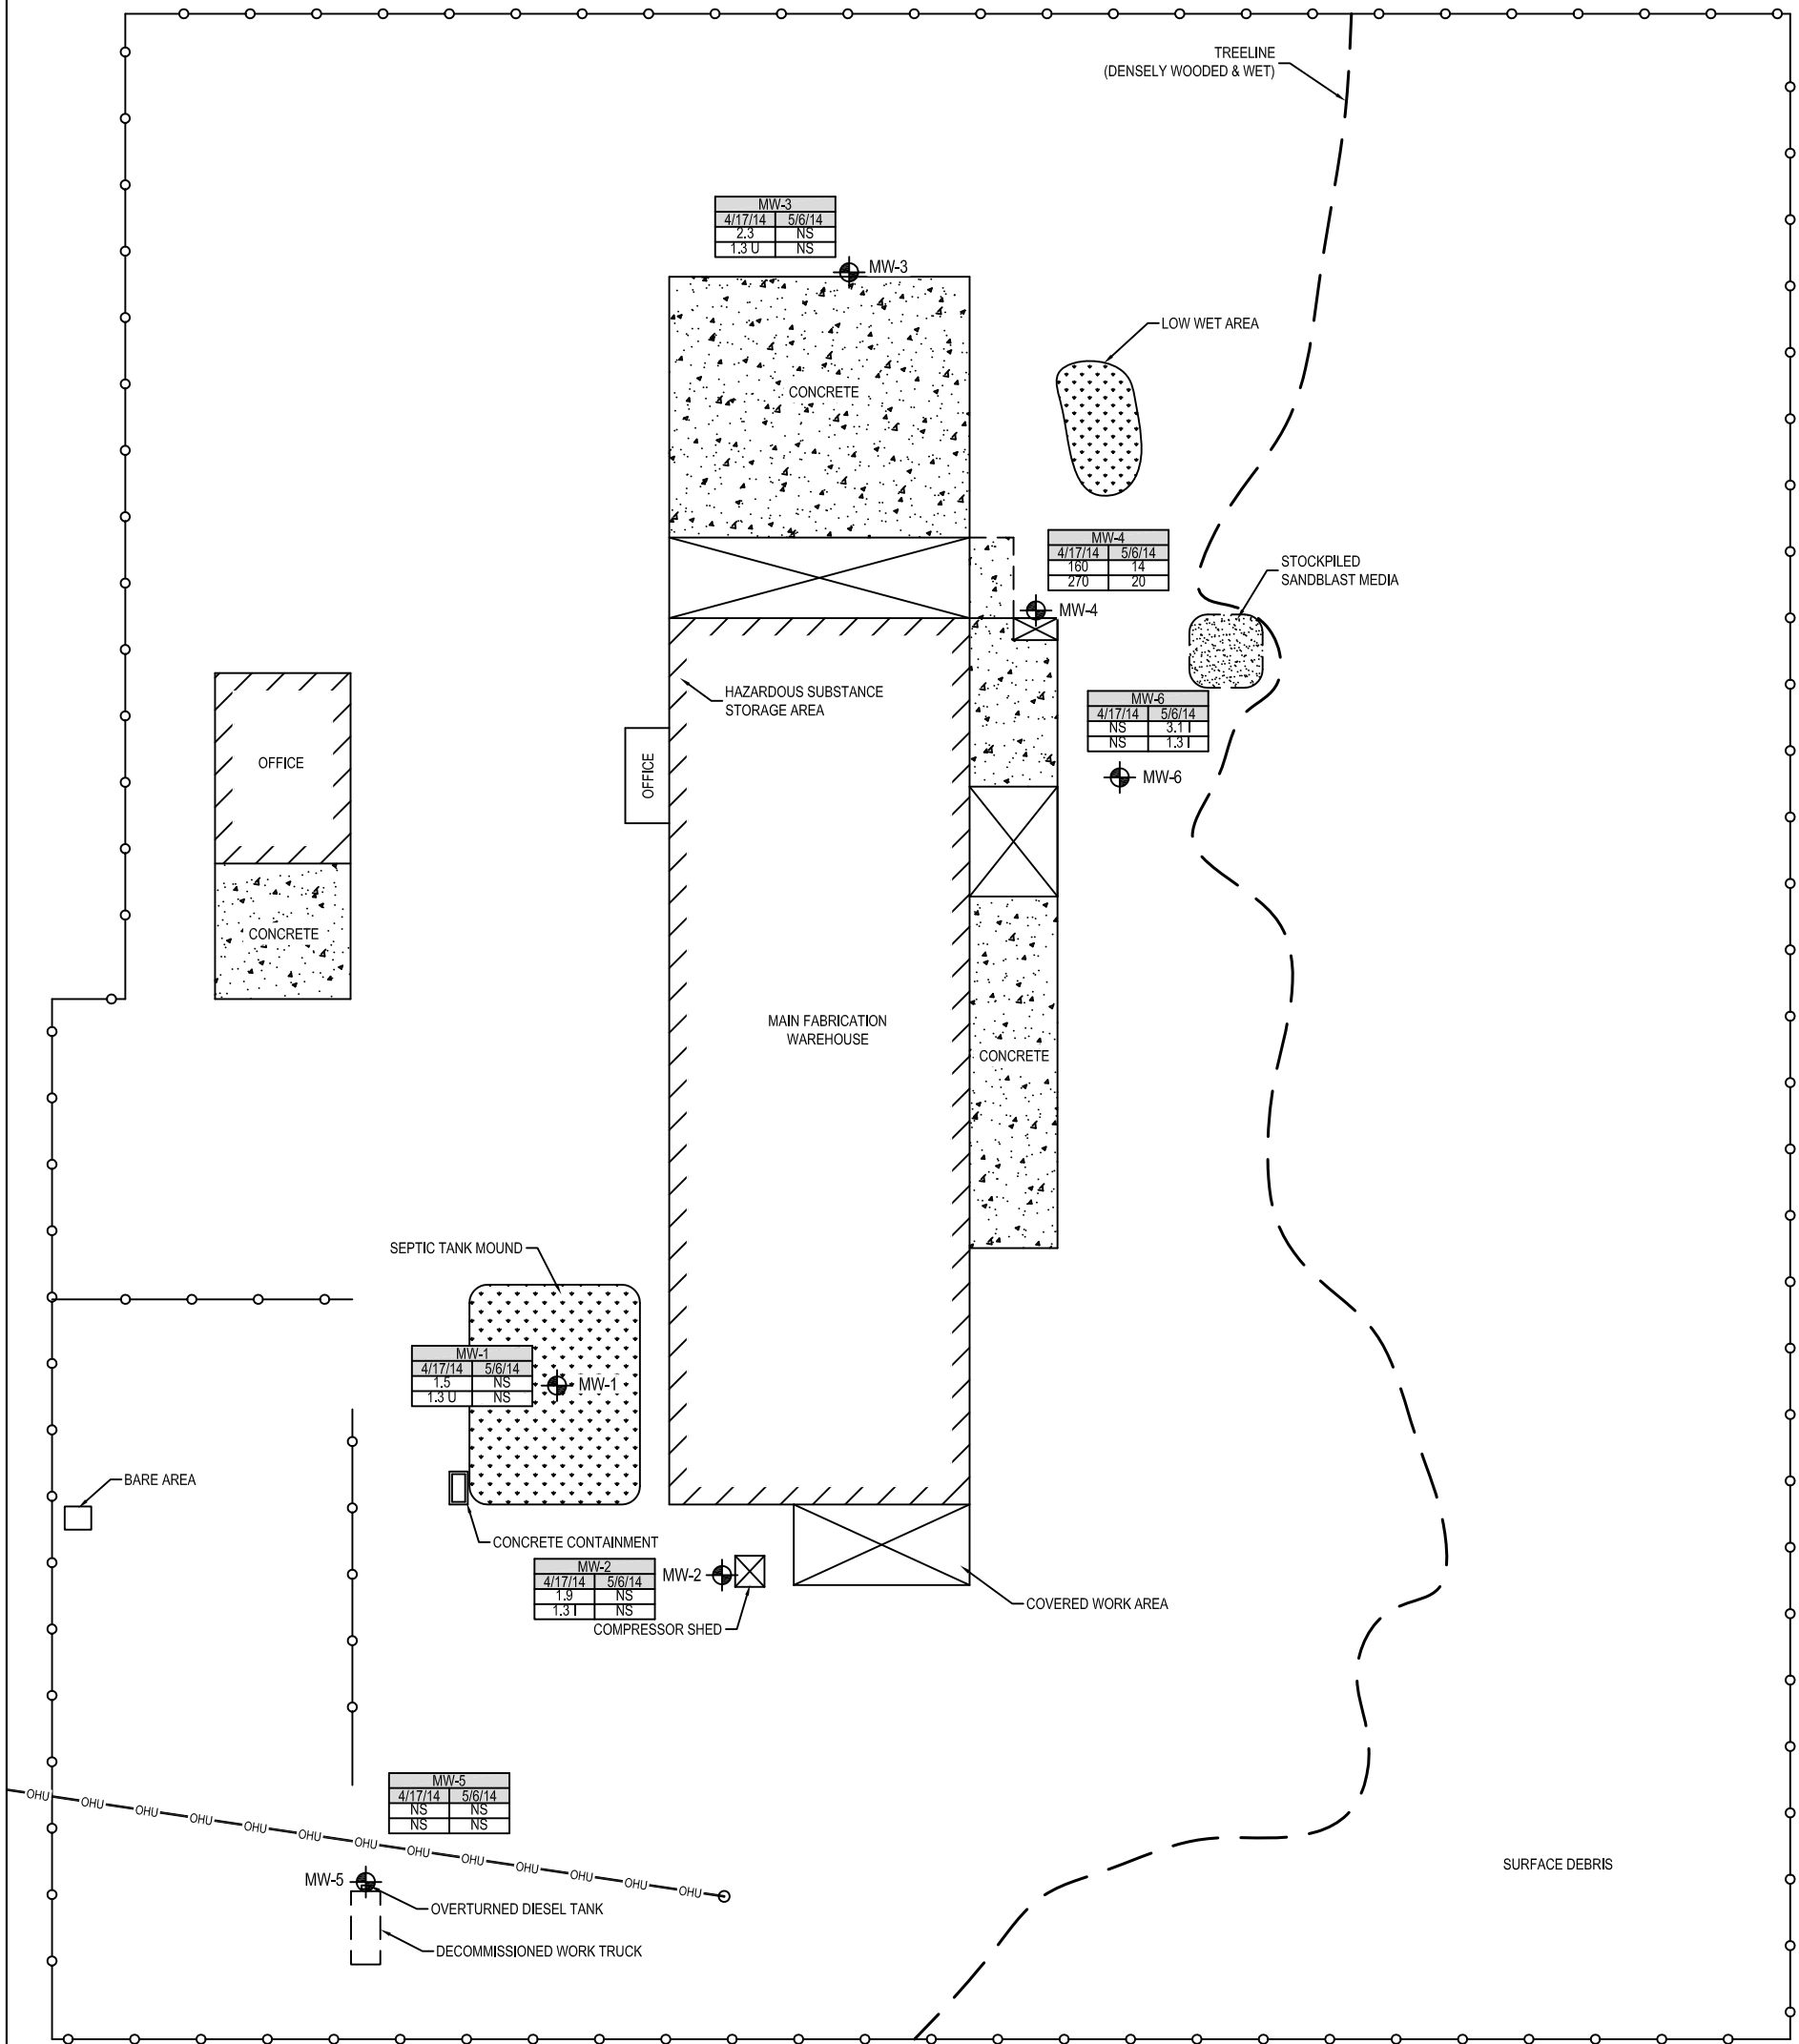

LEGEND

MONITOR WELL LOCATIONS

SAMPLE ID	
DATE	DATE
CR	CR
PB	PB

CH. 62-777, F.A.C. GCTLs

GCTL	
CR	100
PB	15