
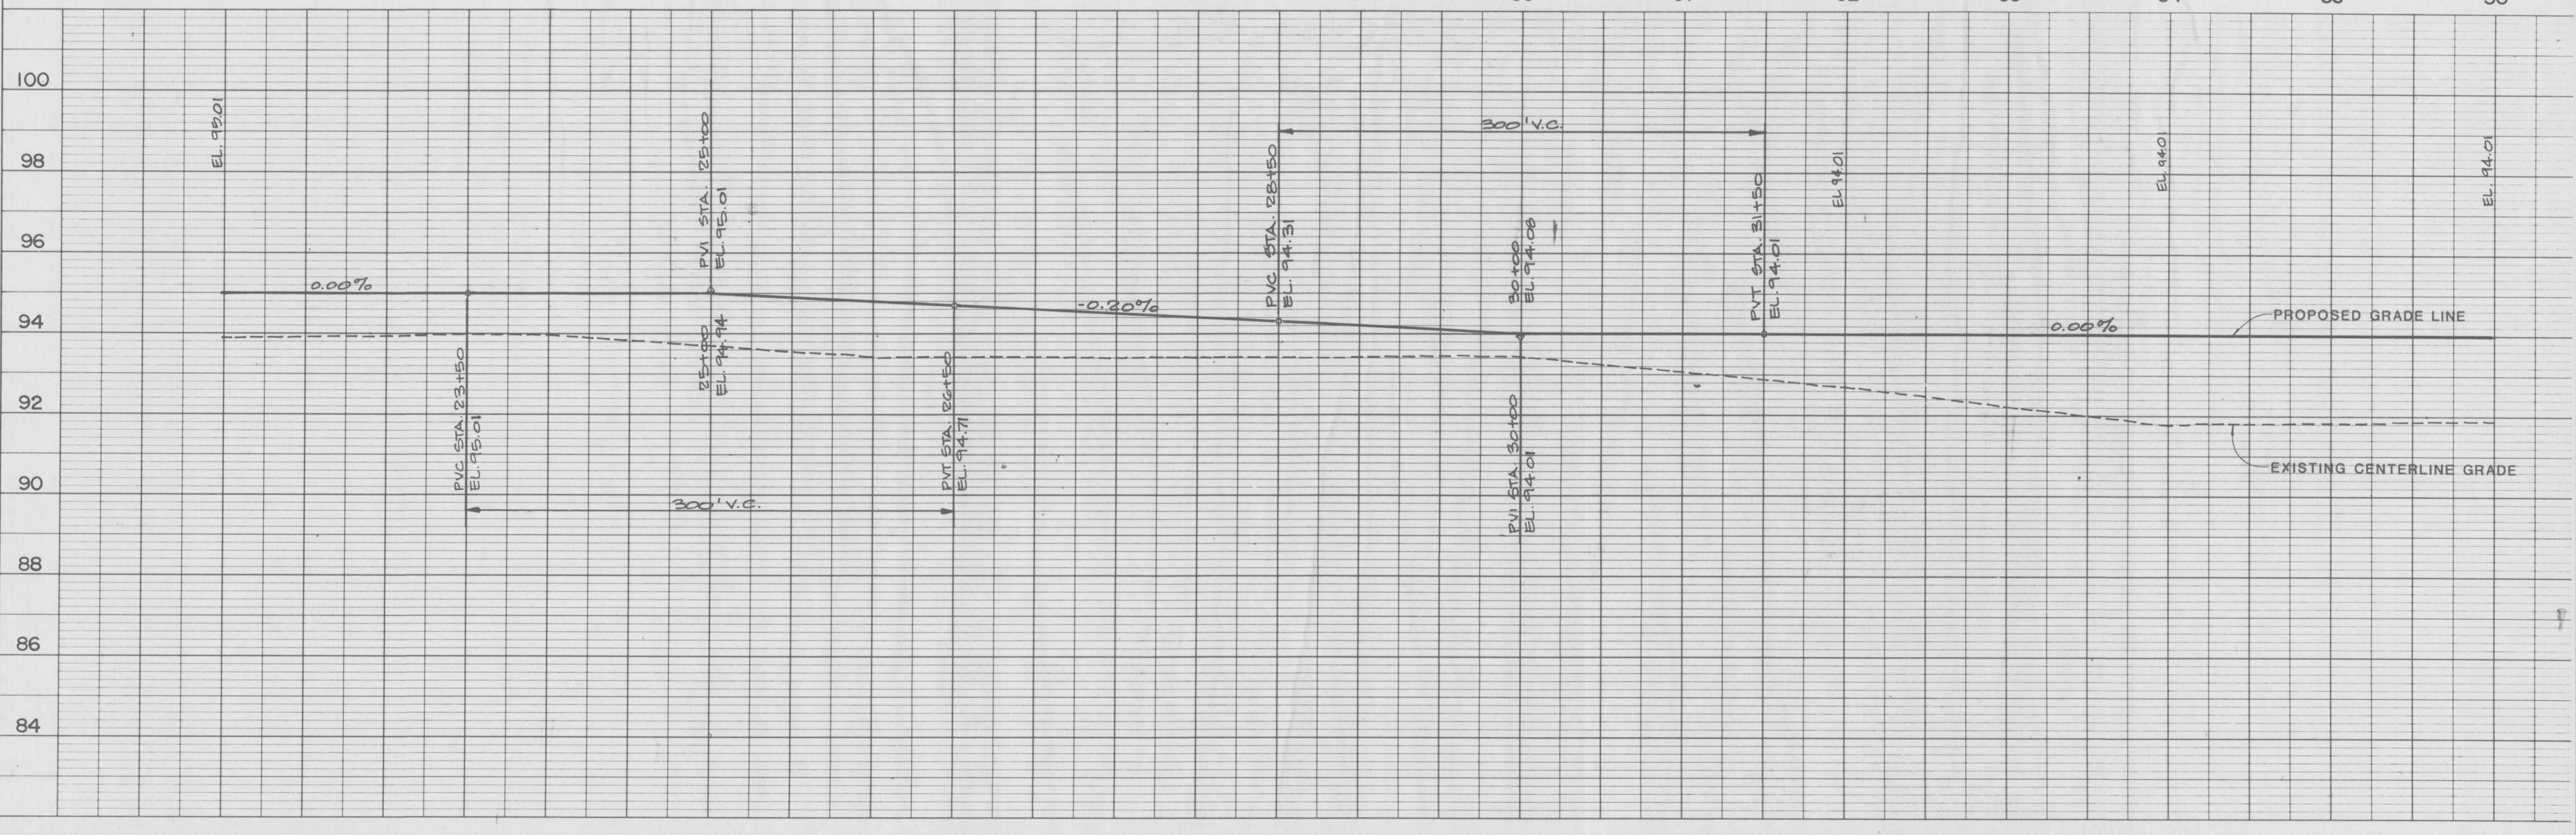


DATE	
BY	
CHECKED	
PLANNING	
DESIGN	
CONSTRUCTION	
NO.	

DATE	
BY	
CHECKED	
PLANNING	
DESIGN	
CONSTRUCTION	
NO.	

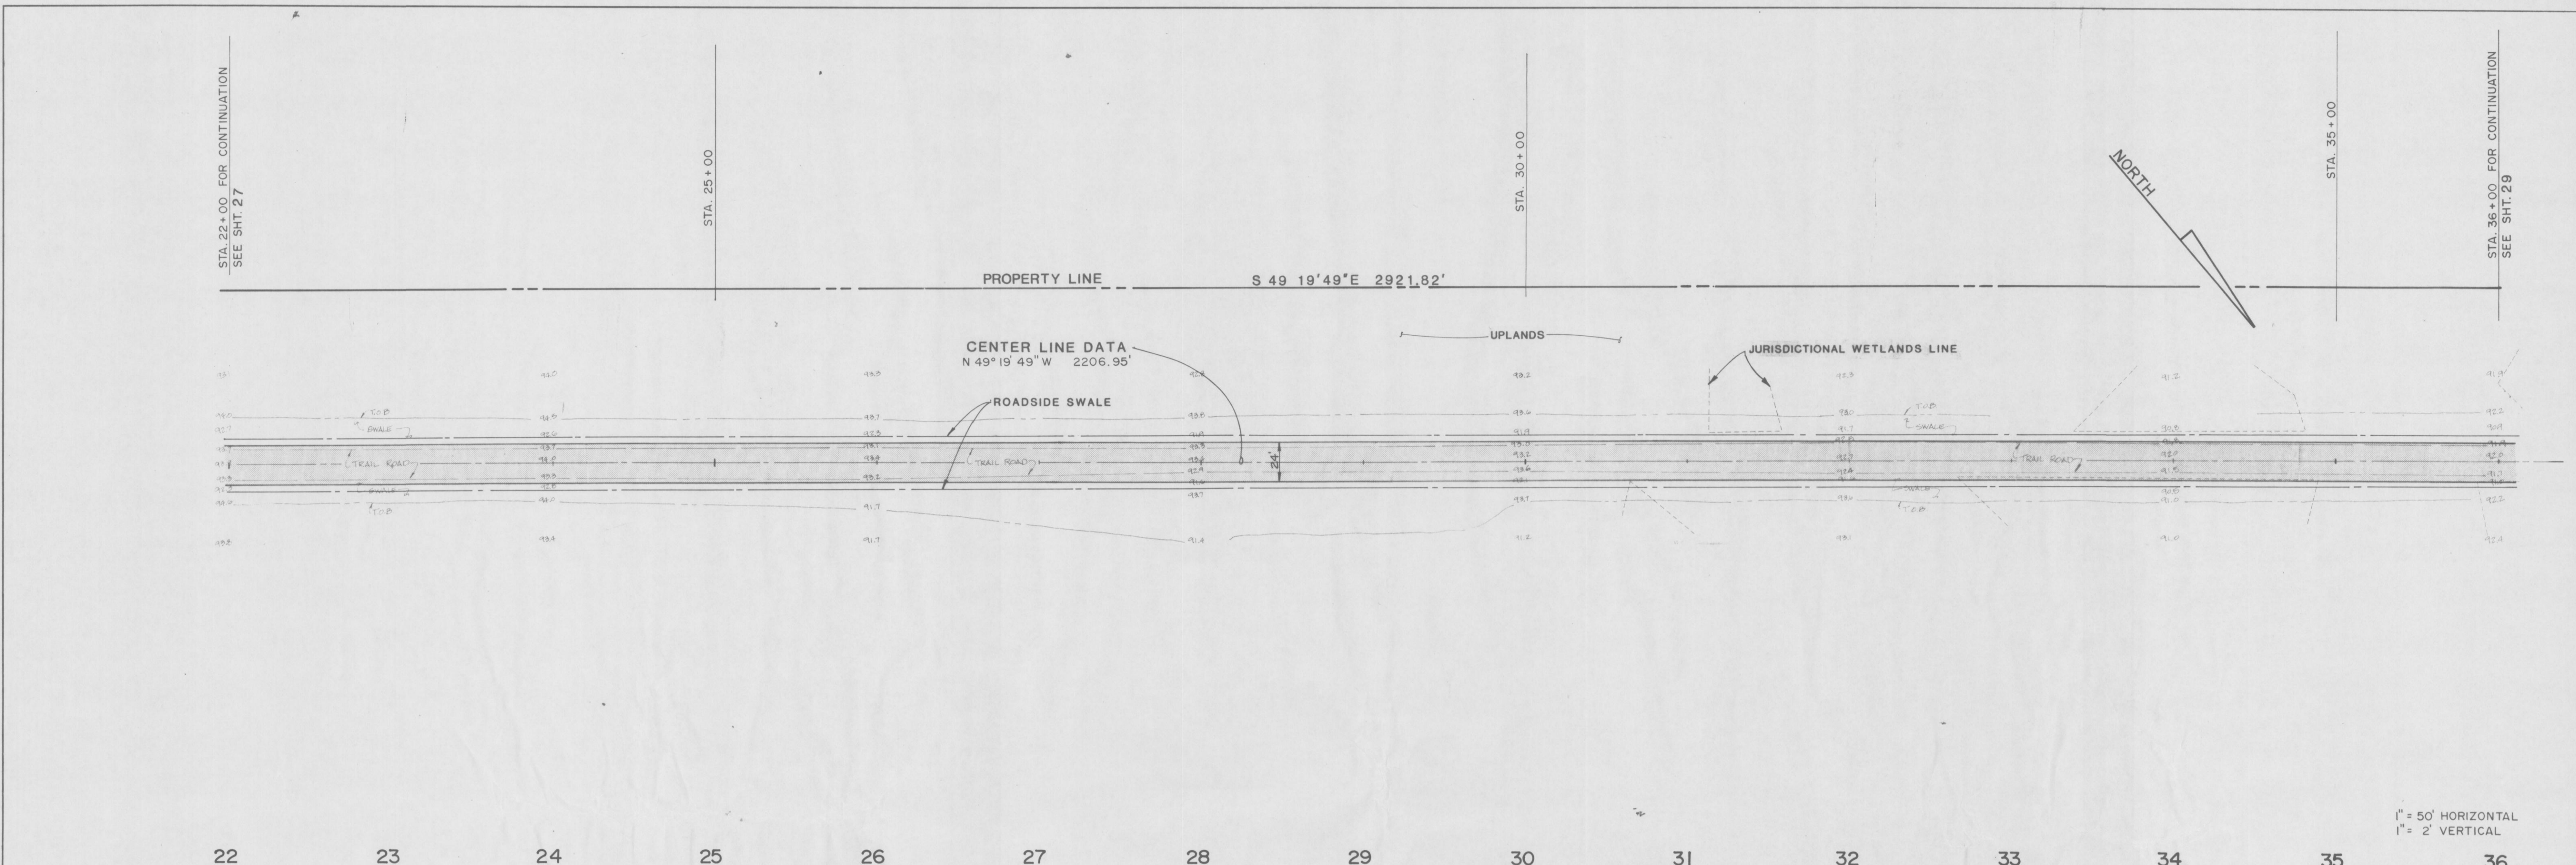

PLAN AND PROFILE
(STA. 22+00 - STA. 36+00)

TRAIL RIDGE LANDFILL

England-Thims & Miller, Inc.
Consulting & Design Engineers
JACKSONVILLE, FLORIDA

REVISIONS

ENG. PROJ. NO. EBA-113-B
DRAWN BY: JLD
CHECKED BY: JAT
DATE: JUNE 11, 1980

DRAWING NO. 28

PLATE 1 PLAN/PROFILE O. P. & R. E. STANDARD
DETZEN CORPORATION
PRINTED IN U.S.A.

NOT RELEASED FOR CONSTRUCTION