

PROFILE	
NUMBER	
DATE	
DESIGNED BY	
CHECKED BY	
DATE	

PLAN	
NUMBER	
DATE	
DESIGNED BY	
CHECKED BY	
DATE	

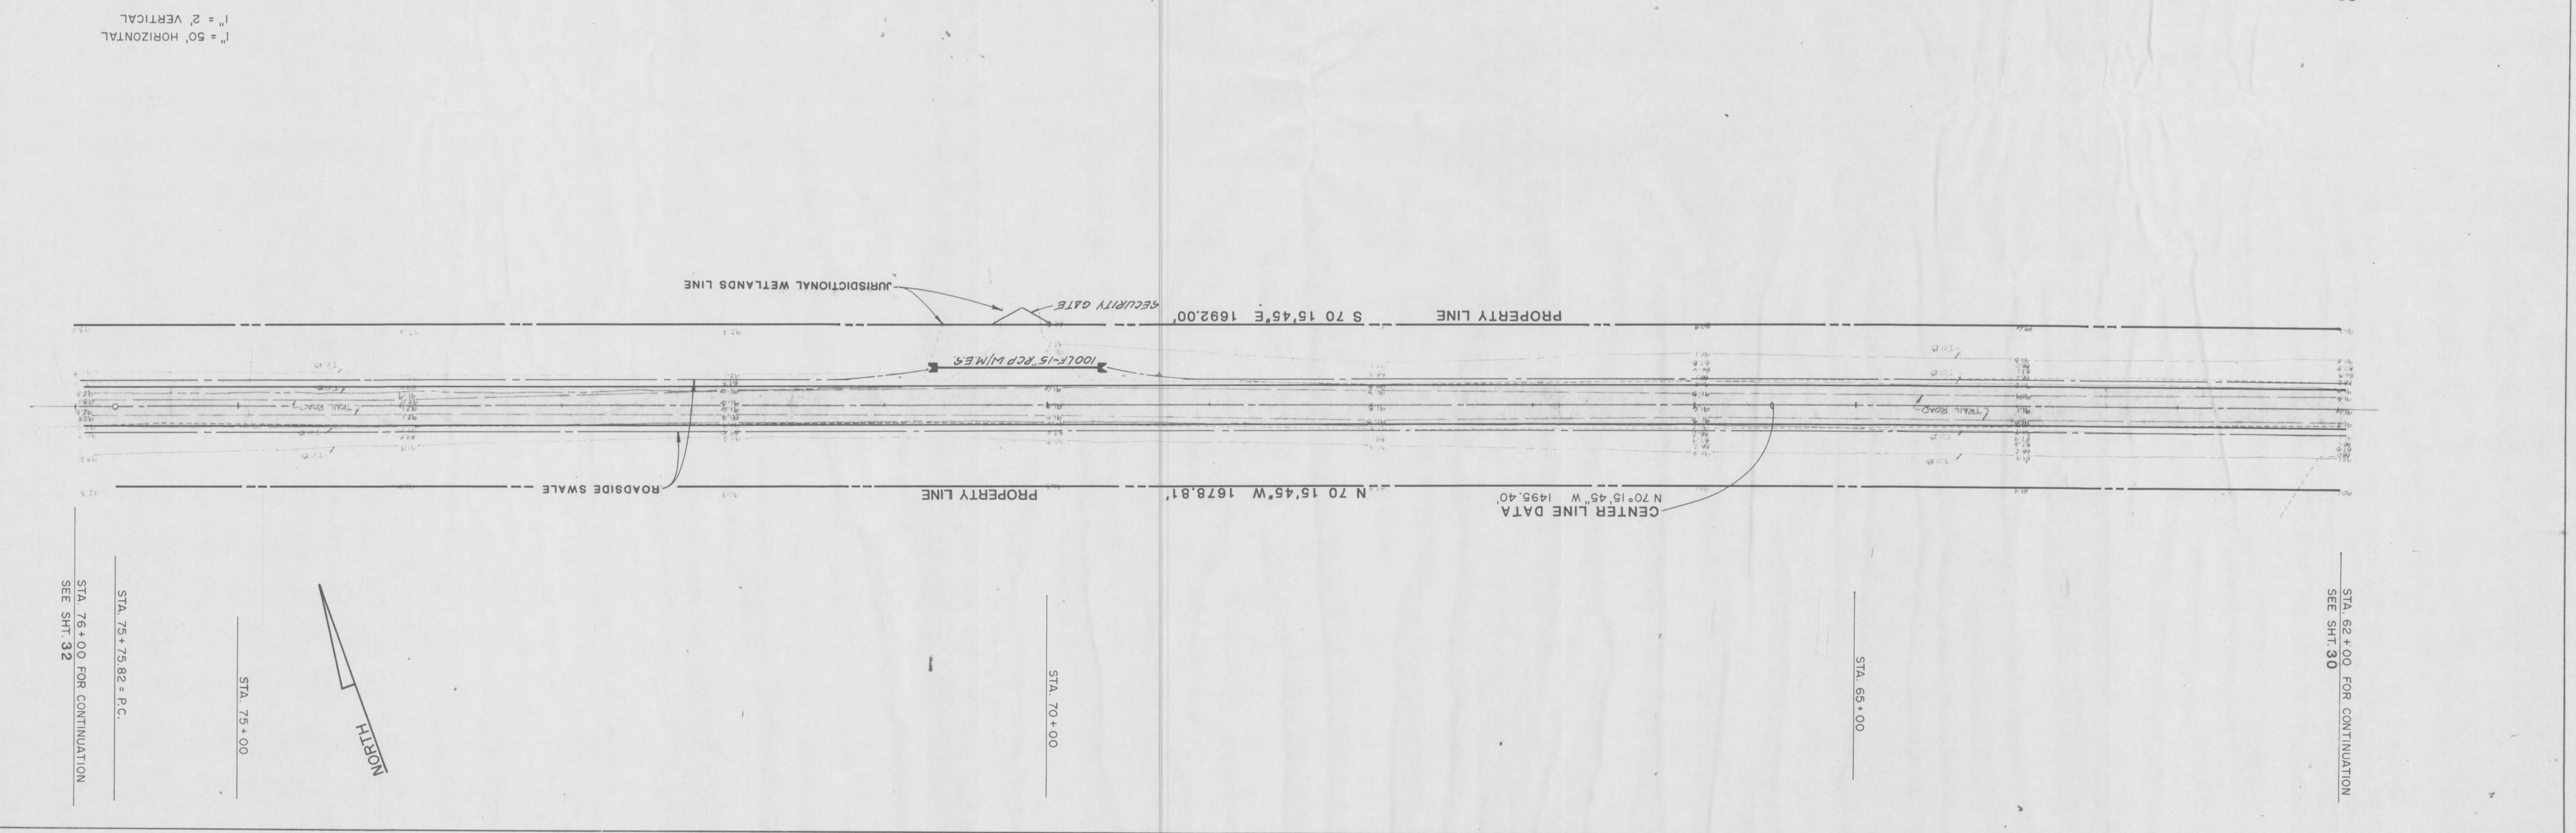
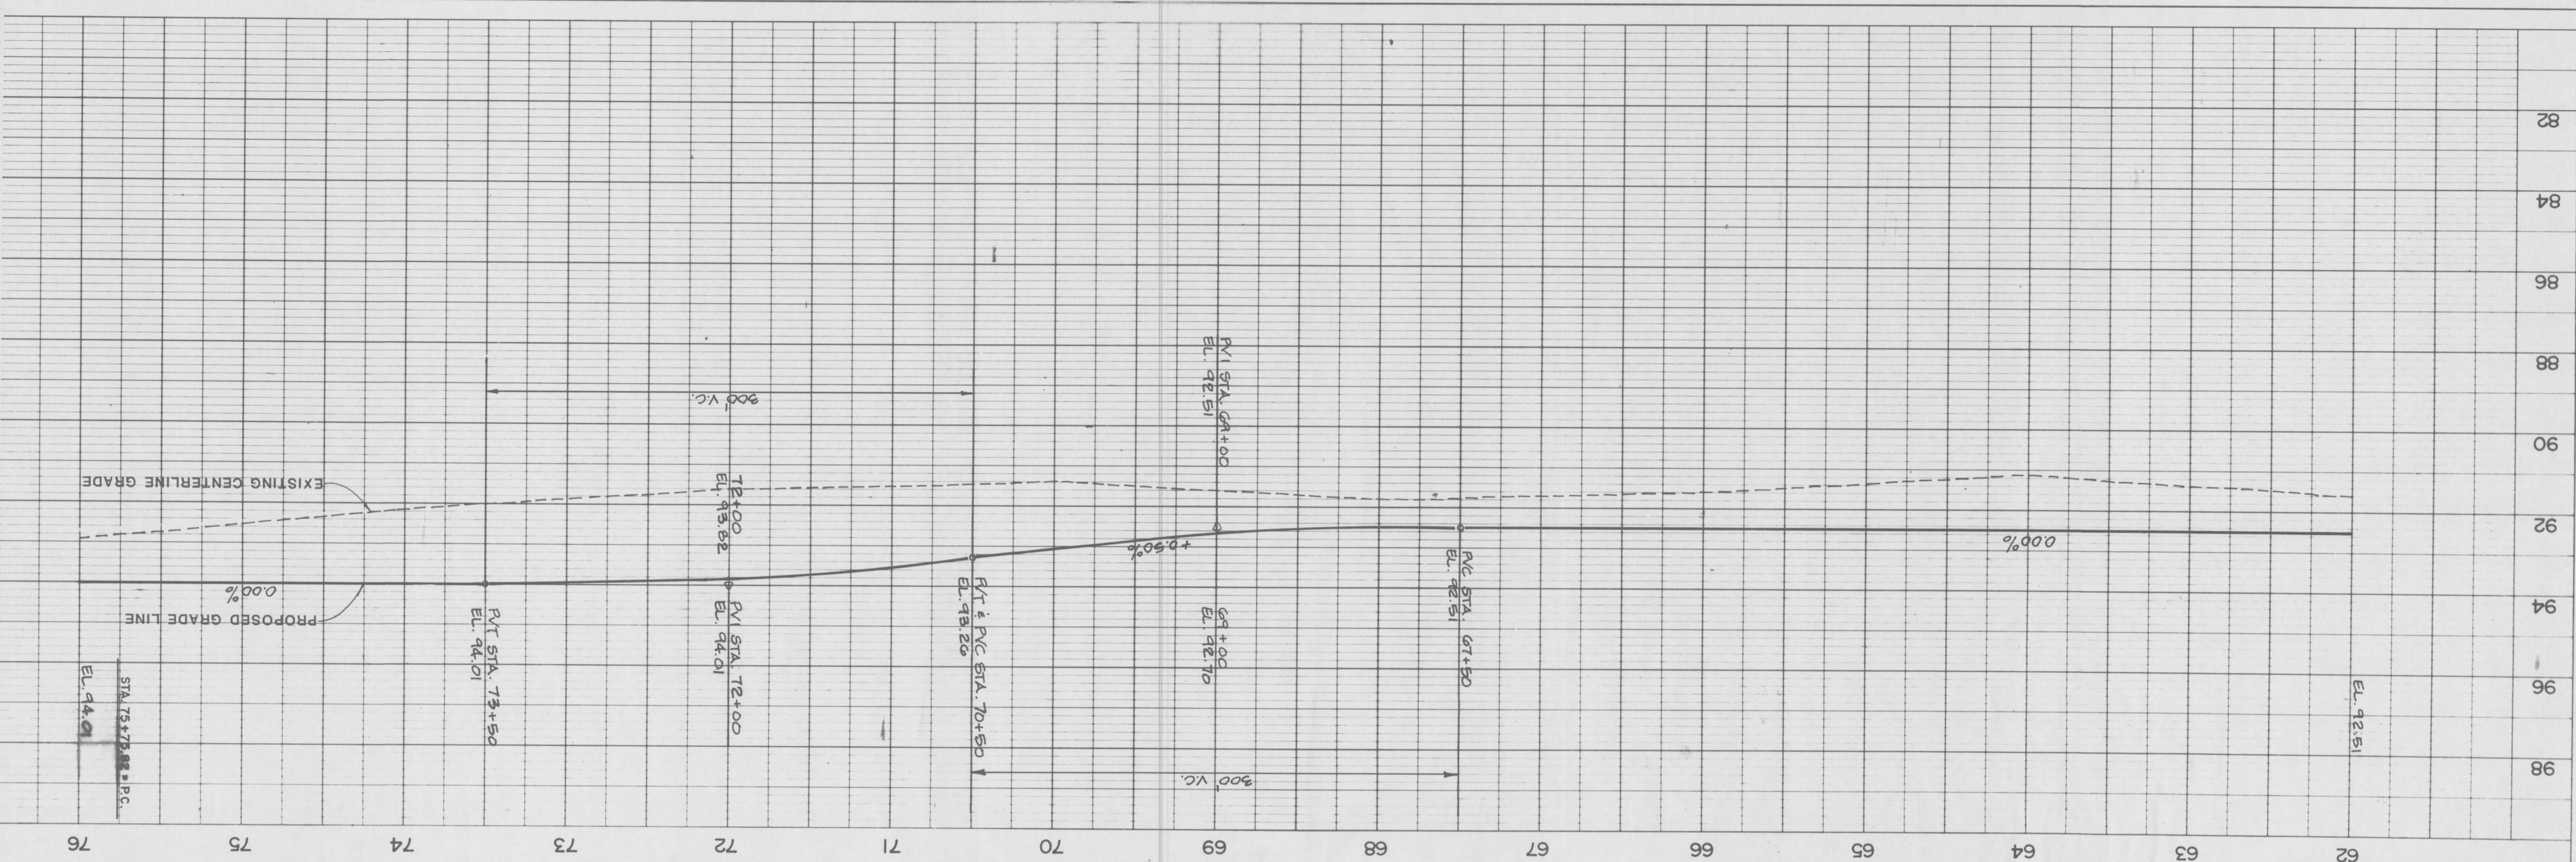


PLATE 1 PLAN PROFILE
 DWT 2024 COMPASS
 PRINTED IN U.S.A.

31
 DRAWING NO.
England-Thimms & Miller, Inc.
 Consulting & Design Engineers
 JACKSONVILLE FLORIDA

PLAN AND PROFILE
 (STA. 62+00 - STA. 76+00)
TRAIL RIDGE LANDFILL
 (PLAN A)

ENG. PROJ. NO.
 E84-113-9
 DRAWN BY
 TLD
 CHECKED BY
 JAT
 DATE
 JUNE 18, 1990

REVISIONS
 STA. 62+00 FOR CONTINUATION
 SEE SHT. 30
 STA. 69+00
 STA. 70+00
 STA. 75+00
 STA. 75+75.82+P.C.
 STA. 76+00 FOR CONTINUATION
 SEE SHT. 32

[Signature]
 5-27-90

NOT RELEASED FOR CONSTRUCTION
 JT PROJ NO. 84-113-9