



RECEIVED
JUN 18 1993
DEK SOUTH BRIDGE

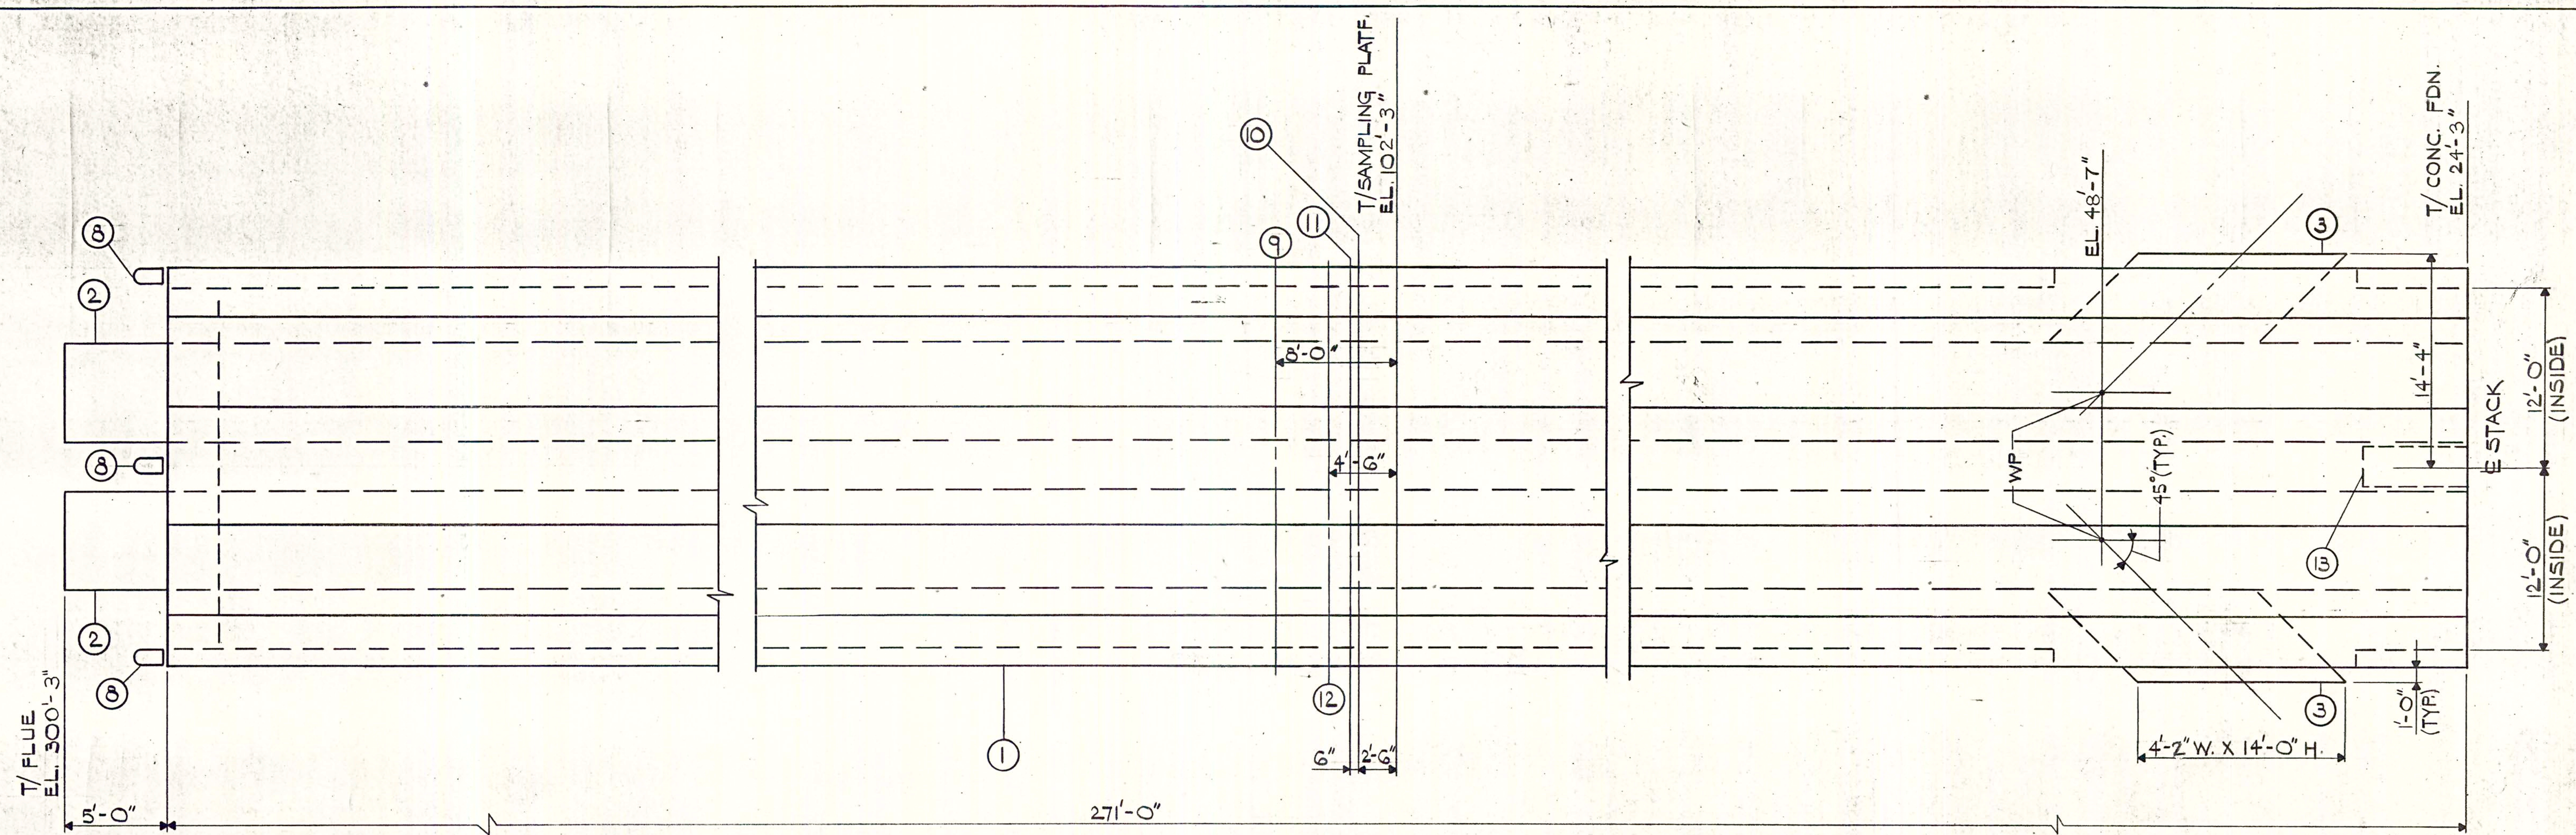


STACK EAST ELEVATION

DRAWING LIST	
DRAWING NO.	TITLE
92-188-1	GENERAL ARRANGEMENT
92-188-2	FOUNDATION DOWEL ARRANGEMENT
92-188-3	SHELL CONSTRUCTION LAYOUT
92-188-4	START OF VERT. REINF. & DETAILS
92-188-5	REINFORCING DETAILS
92-188-6	BAR LIST & REQ. REINF. PLACEMENT SCH.
92-188-7	ROOF FRAMING STEEL
92-188-8	SAMPLING PLATFORM
92-188-9	SAFETY CLIMB LADDER
92-188-10	FLUE SHELL ELEVATIONS
92-188-11	BREECHES PLAN, SECTS. & DETS.
92-188-12	ACCESS DOORS
92-188-13	SAMPLING PLATF. SECTS. & DETS.
92-188-14	SAMPLING PLATF. SECTS. & DETS.
92-188-15	
92-188-16	CONCRETE ROOF PLAN


ITEM LIST			
ITEM	Nº REQD	DESCRIPTION	DWG. Nº
①	1	CONCRETE STACK	
②	2	FLUE (6'-6" I.D.)	
③	2	BREECHING INLET	
④	2	ACCESS DOOR (FLUE)	
⑤	1	SAFETY CLIMB LADDER	
⑥	1	SAMPLING PLATF	
⑦	1	HOISTING DAVIT (500# CAP.)	
⑧	4	AVIATION LIGHTS	
⑨	2	OPACITY PORTS (4"φ)	
⑩	1	C.E.M. PORT (4"φ)	
⑪	1	C.E.M. TEST PORT (4"φ)	
⑫	2	SAMPLING PORTS (6"φ)	
⑬	1	MAN DOOR (3' W. x 7' H.)	

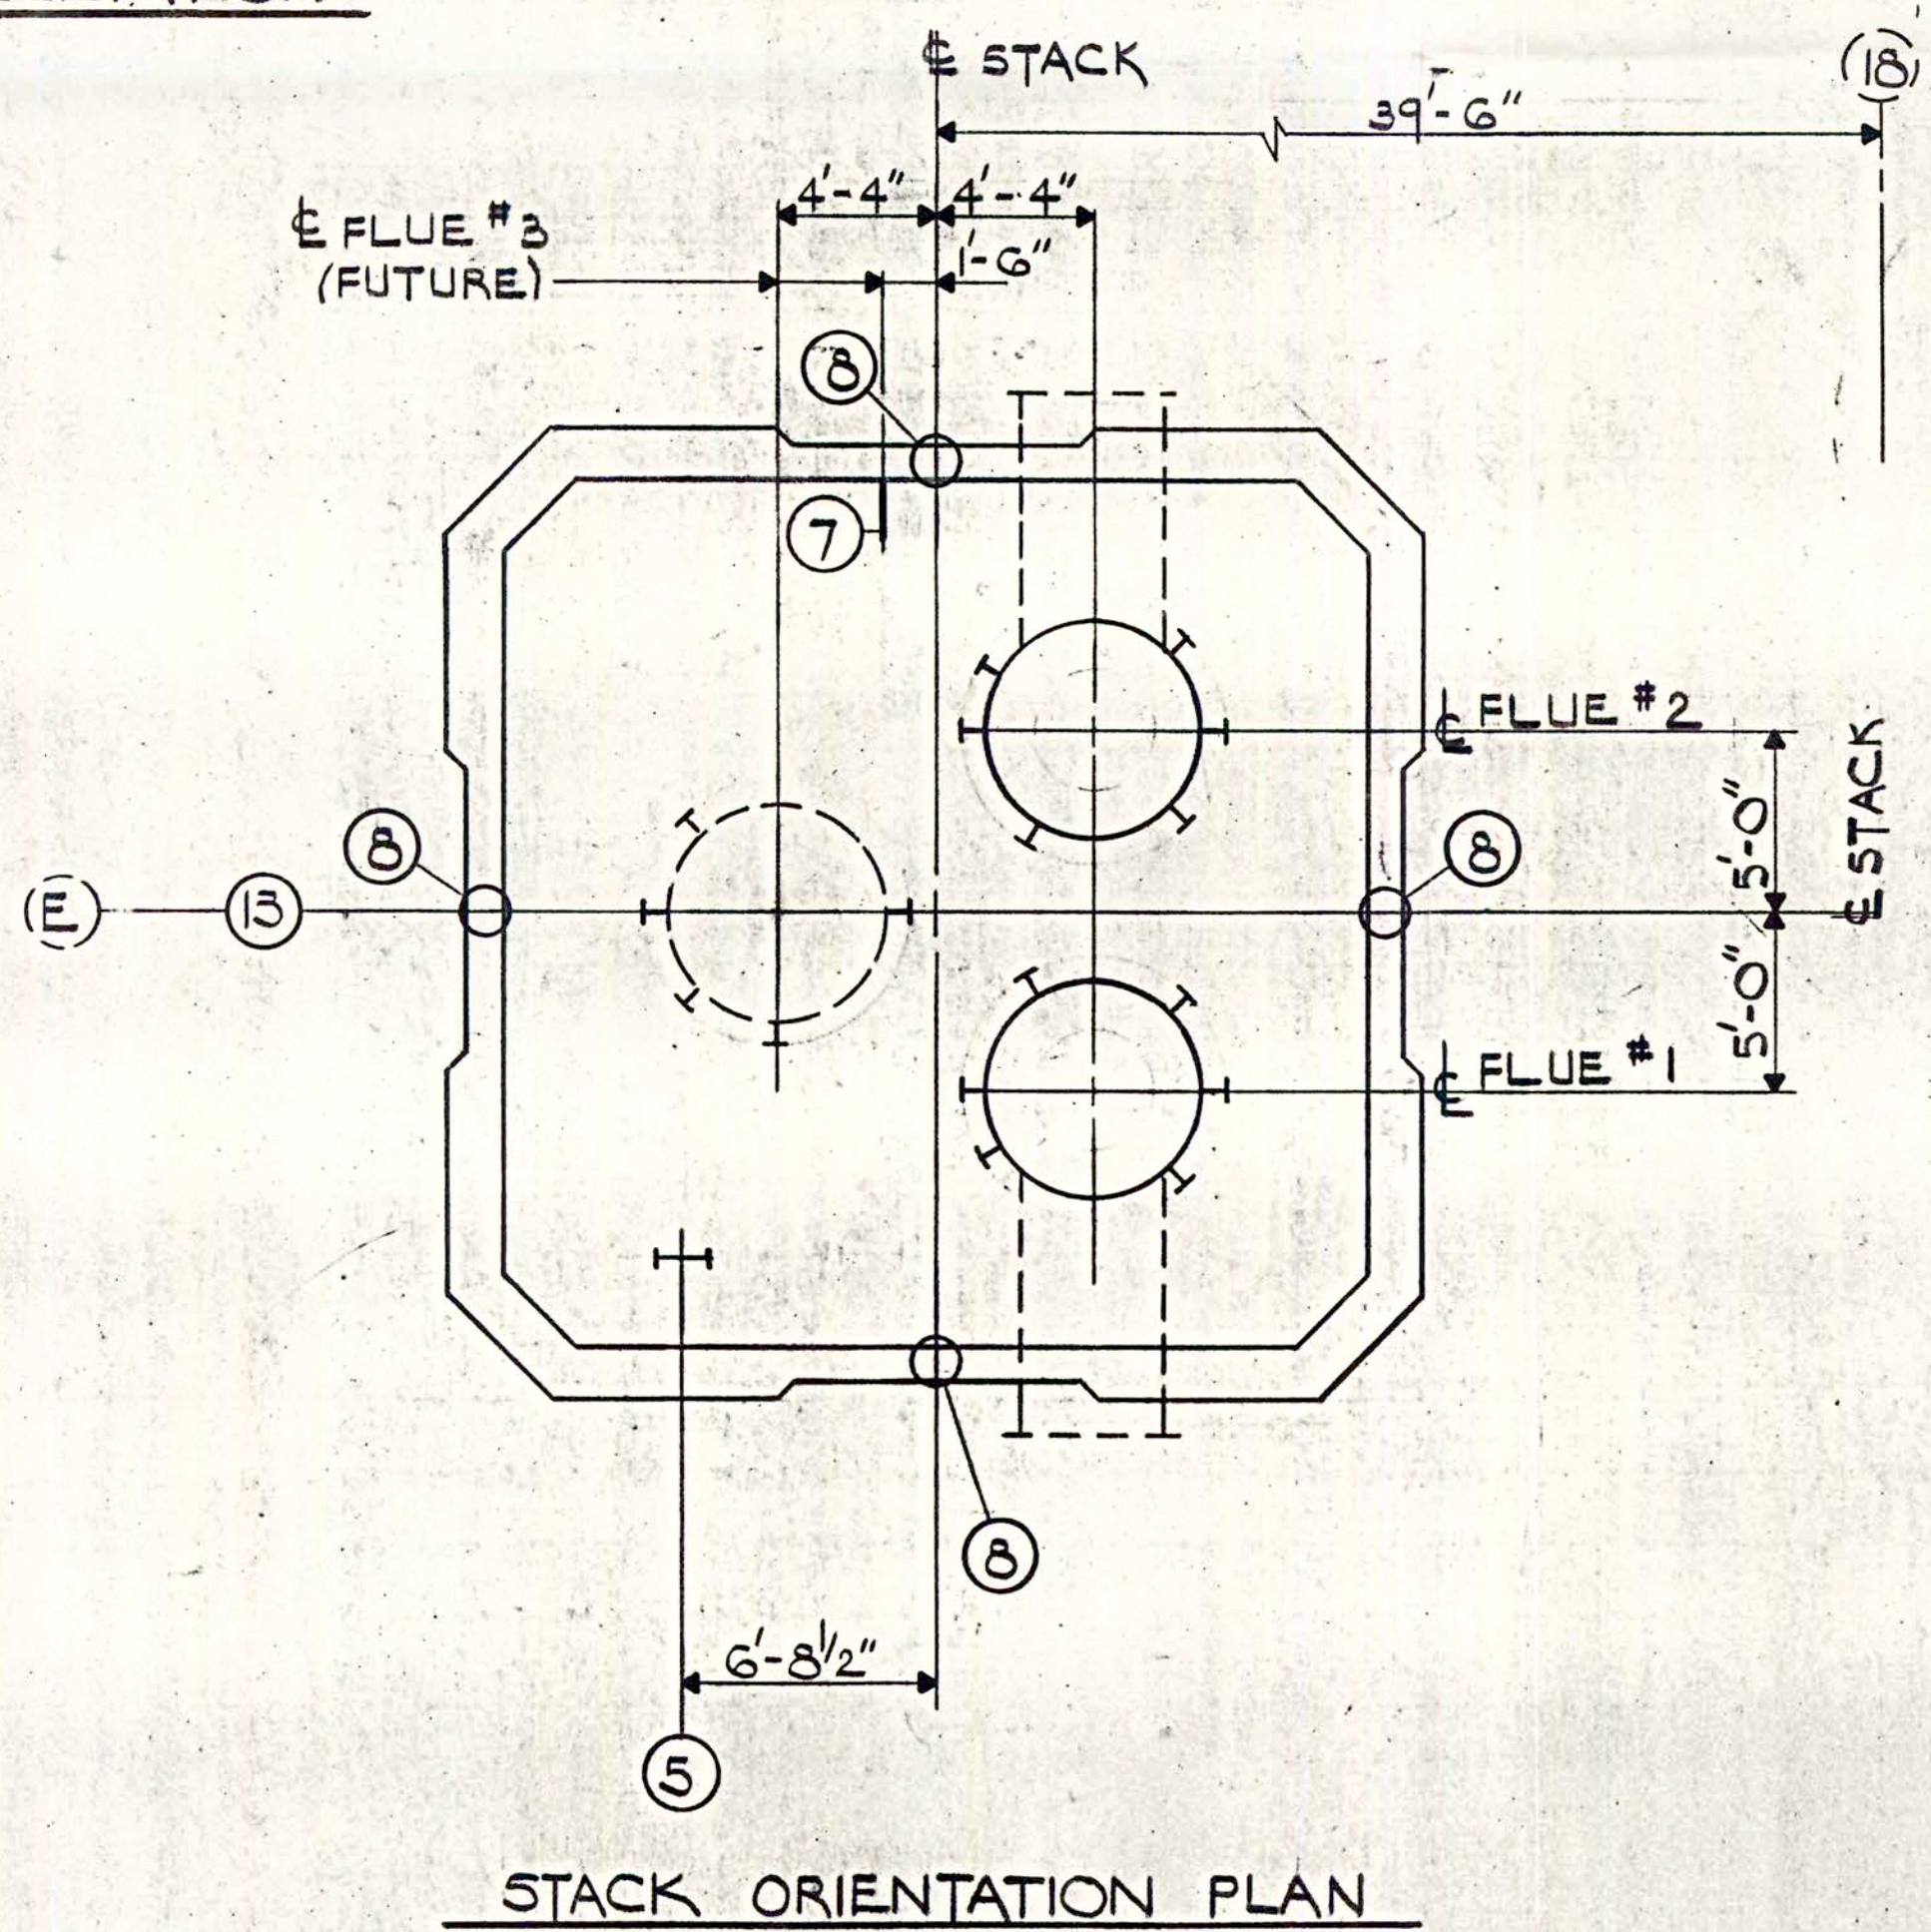


STACK ORIENTATION PLAN

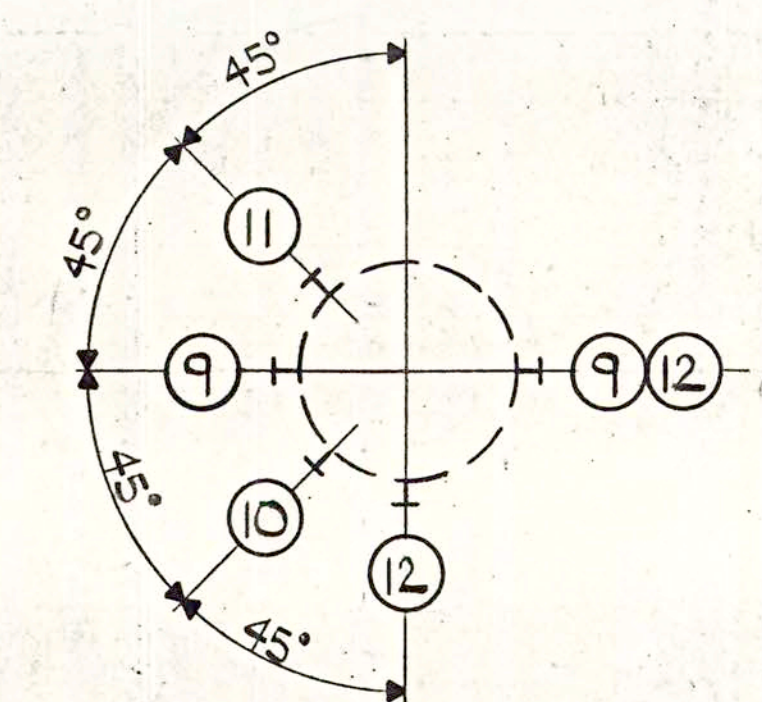

FLUE #3 (FUTURE) ORIENTATION OF PORTS

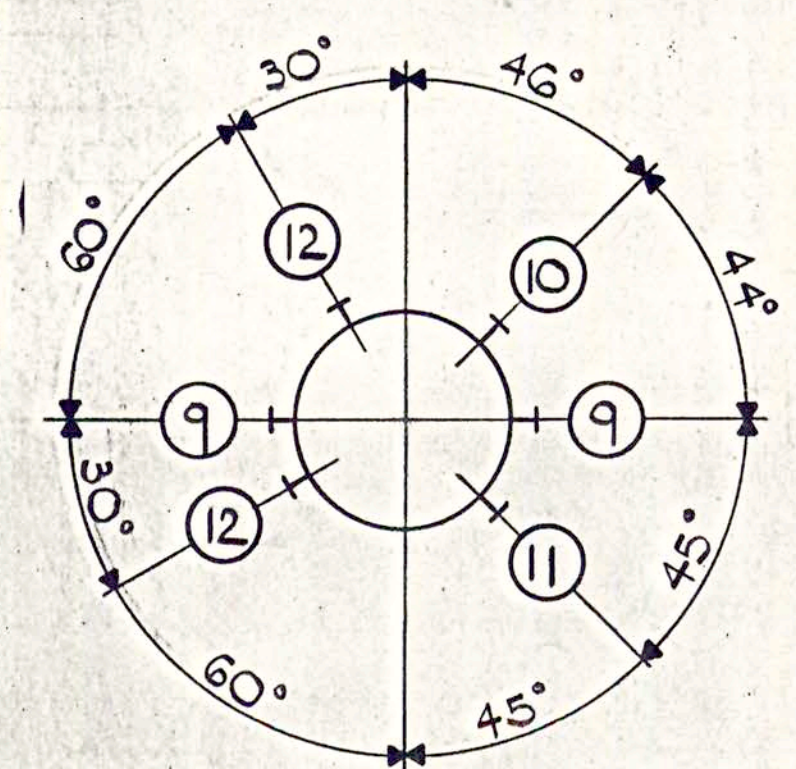

FLUE #1 ORIENTATION OF PORTS

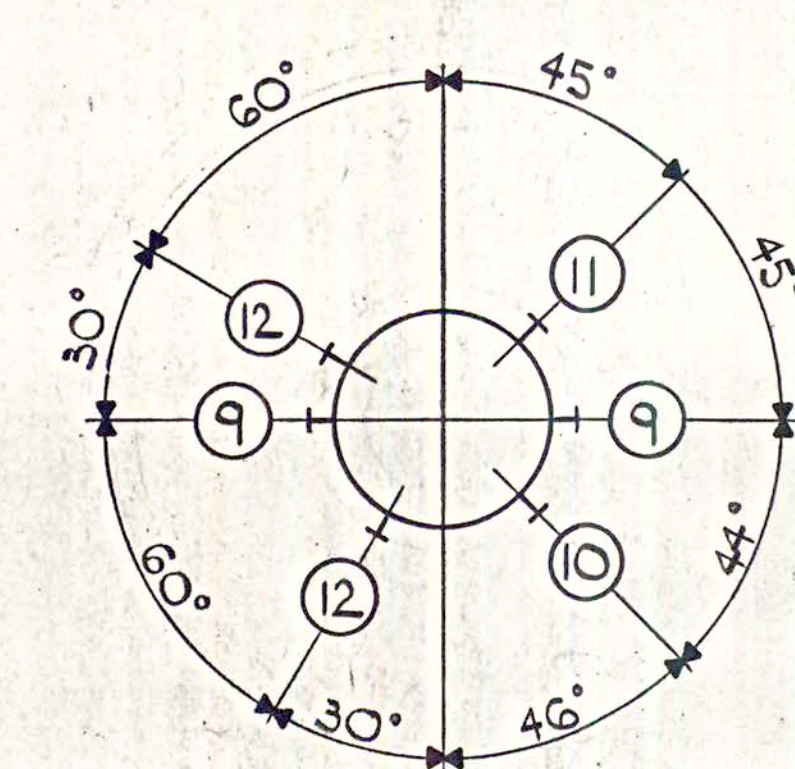

FLUE #2 ORIENTATION OF PORTS

This drawing is the property of Commonwealth Dynamics, Inc. and is loaned subject to the condition that it is not to be copied or disposed of, or used to aid in making drawings, apparatus or parts thereof except when authorized by specific contract.

Rev	15	Rev. Duct With App. Dwg. Titles
Rev	10	3'-6" Rev. Port Size & Location
Rev	93	RAISED PLATF.
APPROVED	REV.	DATE
FOR APPROVAL	DESCRIPTION	
COMMONWEALTH DYNAMICS, INC. PORTSMOUTH, N.H.		
LEE COUNTY RESOURCE RECOVERY FACILITY JUN 18 1993		
LEE COUNTY, FLORIDA		
MULTI-FLUE CONCRETE CHIMNEY		
GENERAL ARRANGEMENT		
SCALE	AS NOTED	DRAWN BY SRS
DATE	APR 93	CK'D BY R. W. L.
DRAWING NUMBER	92-188-1	REV.