



WAG# 27540
SO-64179781

TOMOKA FARMS ROAD LANDFILL OPERATING PERMIT VOLUSIA COUNTY, FLORIDA

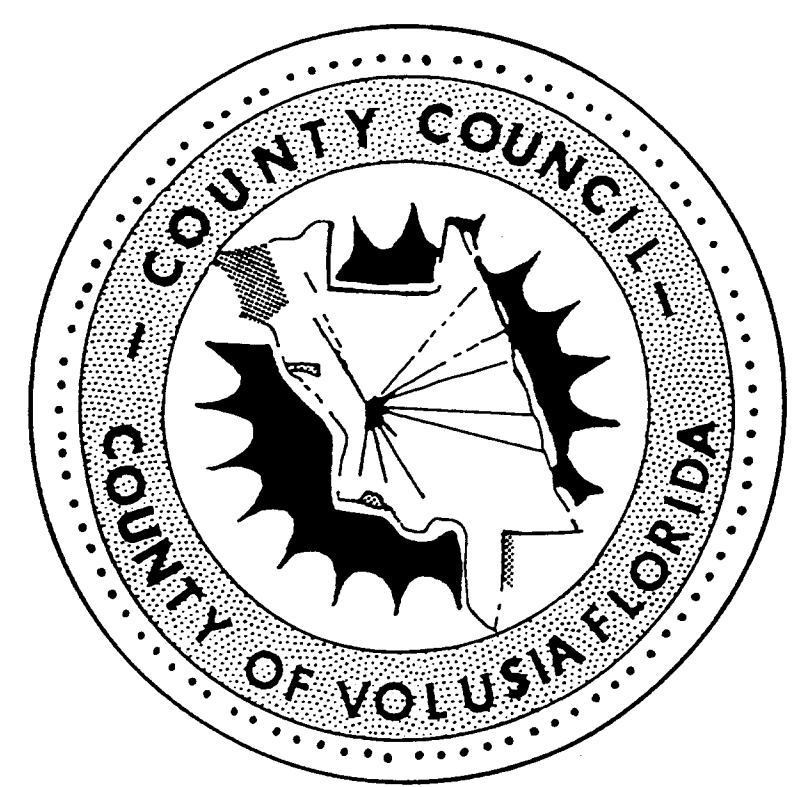


COUNTY OFFICIALS
COUNTY MANAGER
THOMAS C. KELLY
DIRECTOR OF PUBLIC WORKS
THOMAS McCLELLAND
COUNTY COUNCIL
GROVER ASHCRAFT
CLAY HENDERSON
VICKY J. JACKSON
BIG JOHN
DEANIE LOWE
PHIL GIORNO
ROBERT E. TUTTLE

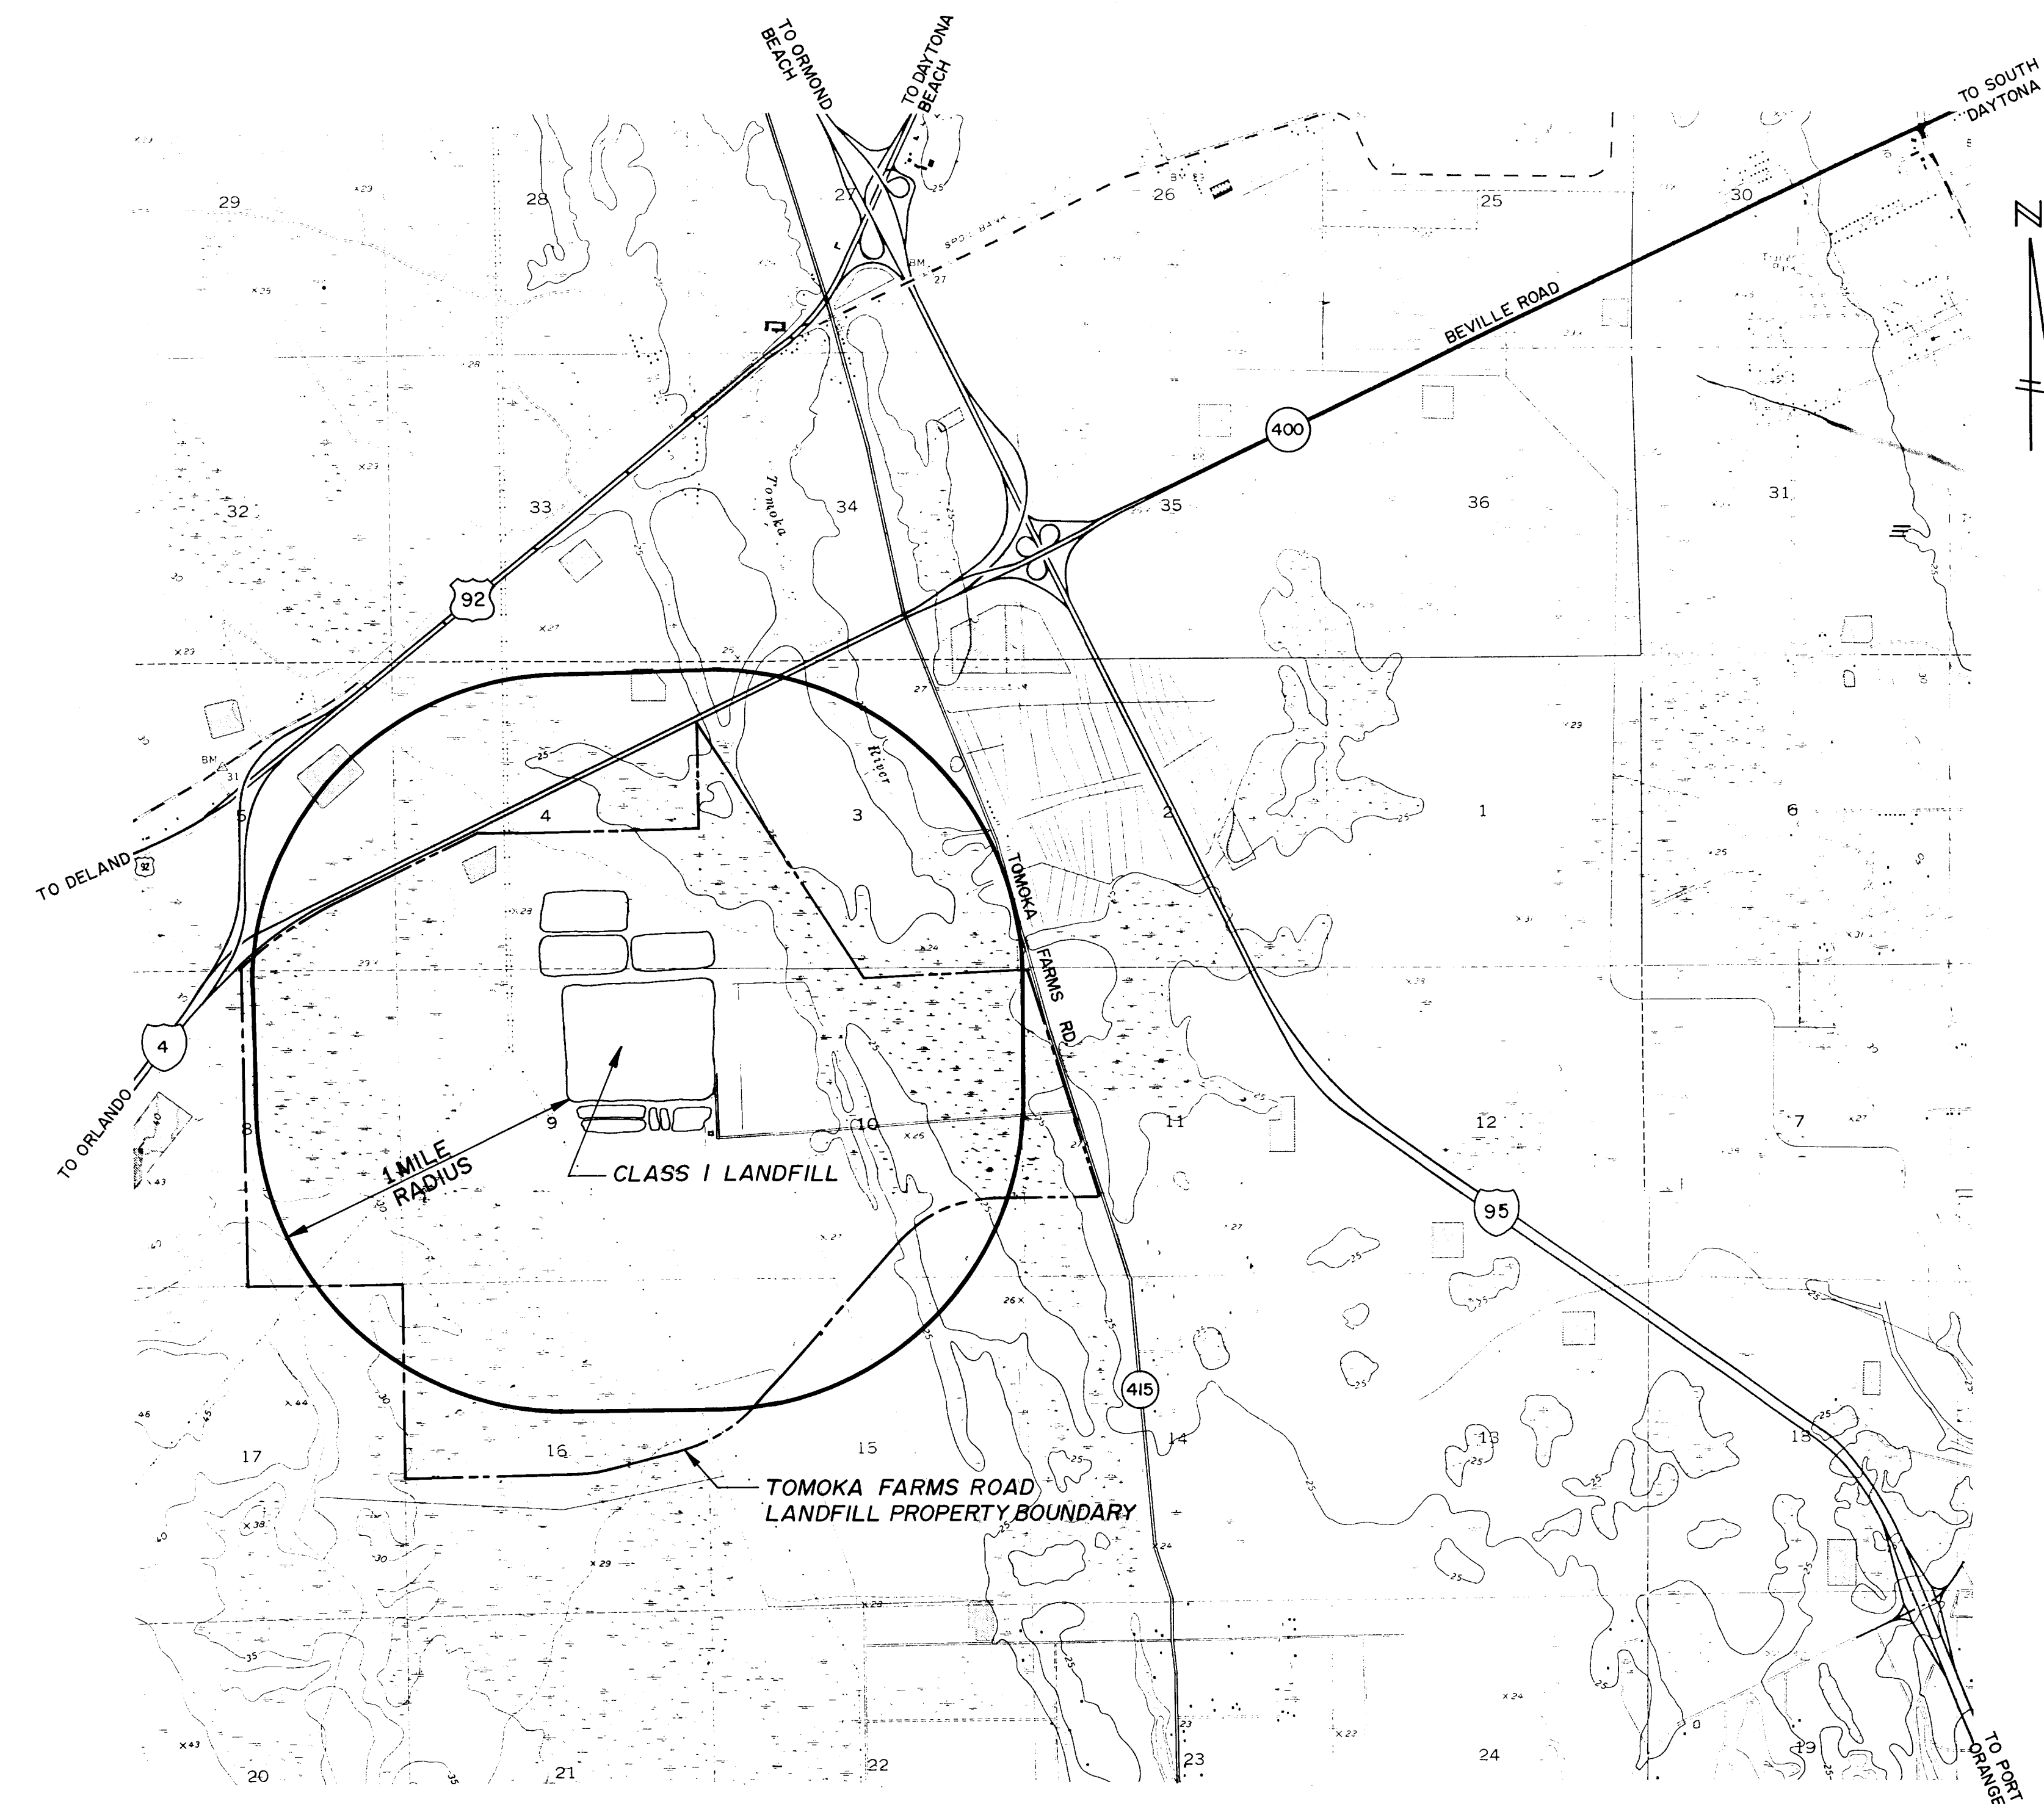

VICINITY MAP
SCALE: 1"=2000'

TABLE OF CONTENTS	
SHEET NO.	DESCRIPTION
1	COVER SHEET
2	SITE PLAN
3	EXISTING CONTOURS
4	PROPOSED CONTOURS & DRAINAGE
5	CROSS SECTIONS
6	DETAILS

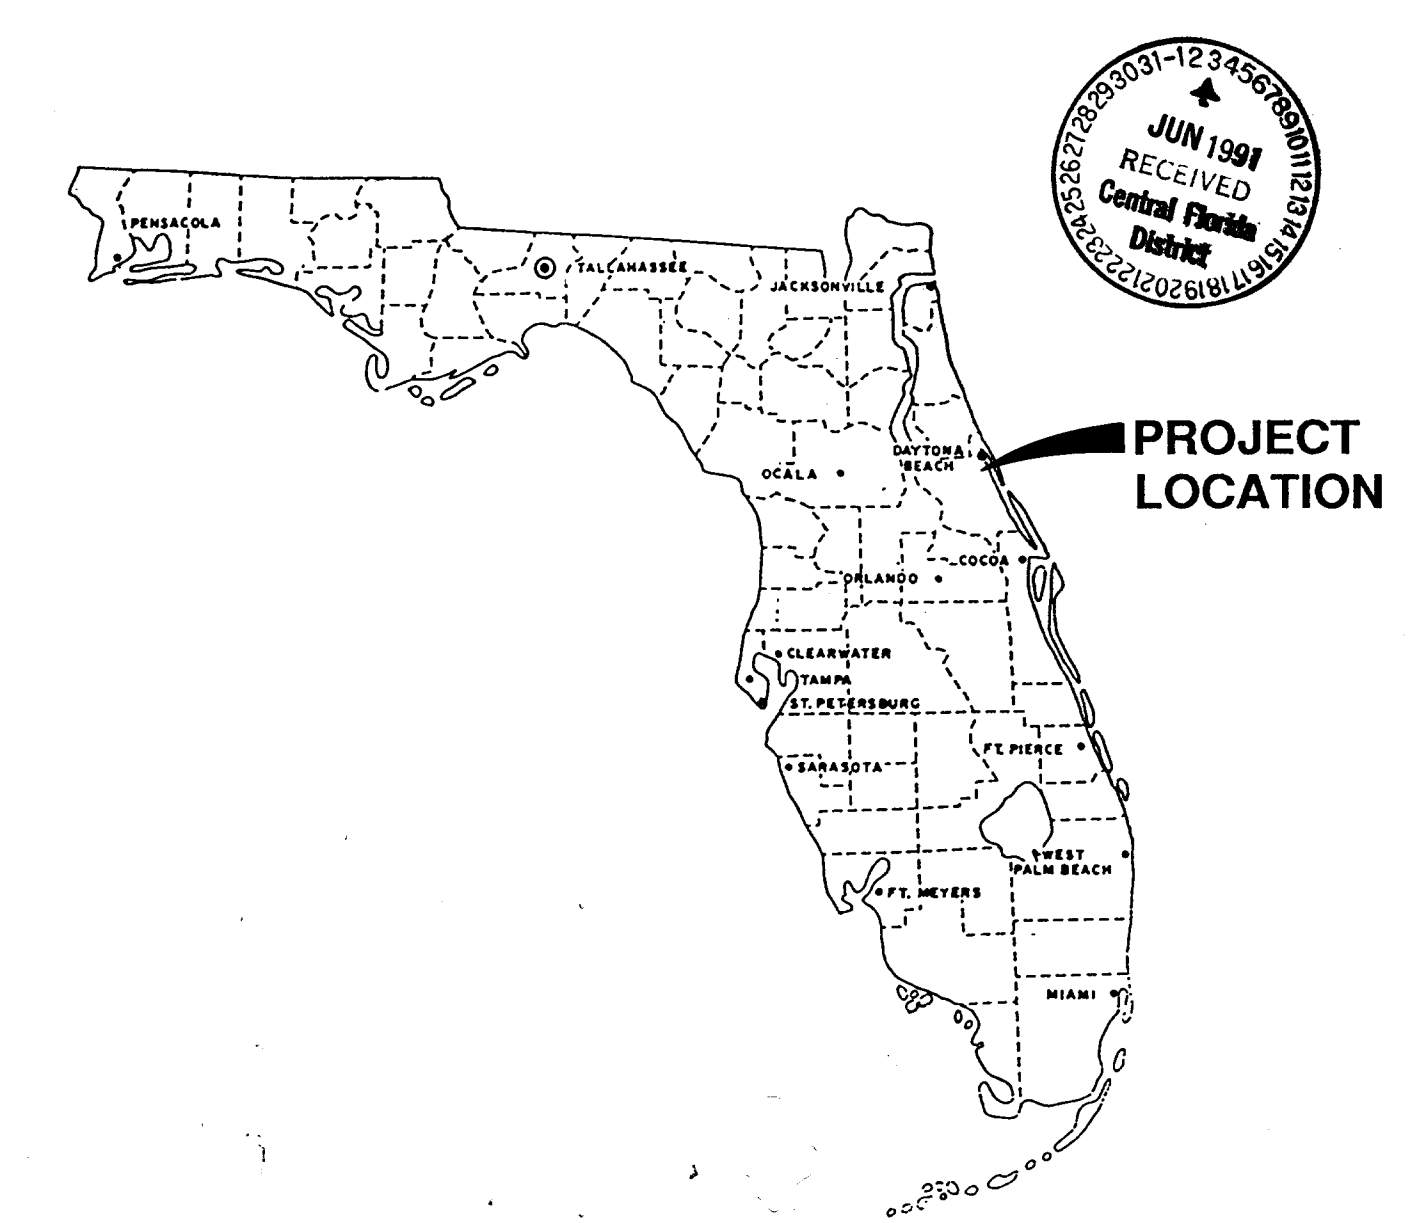


LOCATION MAP

REV. NO.	DATE	REVISION DESCRIPTION	BY	ENGINEER <i>[Signature]</i> ACCEPTED	DESIGNED SGO	PROJ. NO. 91114-6	STATUS A	ACTION DATE 5-28-91	SHEET NO. 1 OF 6 FILE NO. P-378	BWA BRILEY, WILD AND ASSOCIATES
					DRAWN SGO	DATE: MAY 1991				
					CHECKED LAP	SCALE: AS SHOWN				

TOMOKA FARMS ROAD LANDFILL
OPERATING PERMIT
COVER SHEET
VOLUSIA COUNTY, FLORIDA

COPYRIGHT © 1991 ALL RIGHTS RESERVED
Briley, Wild and Associates, Inc.

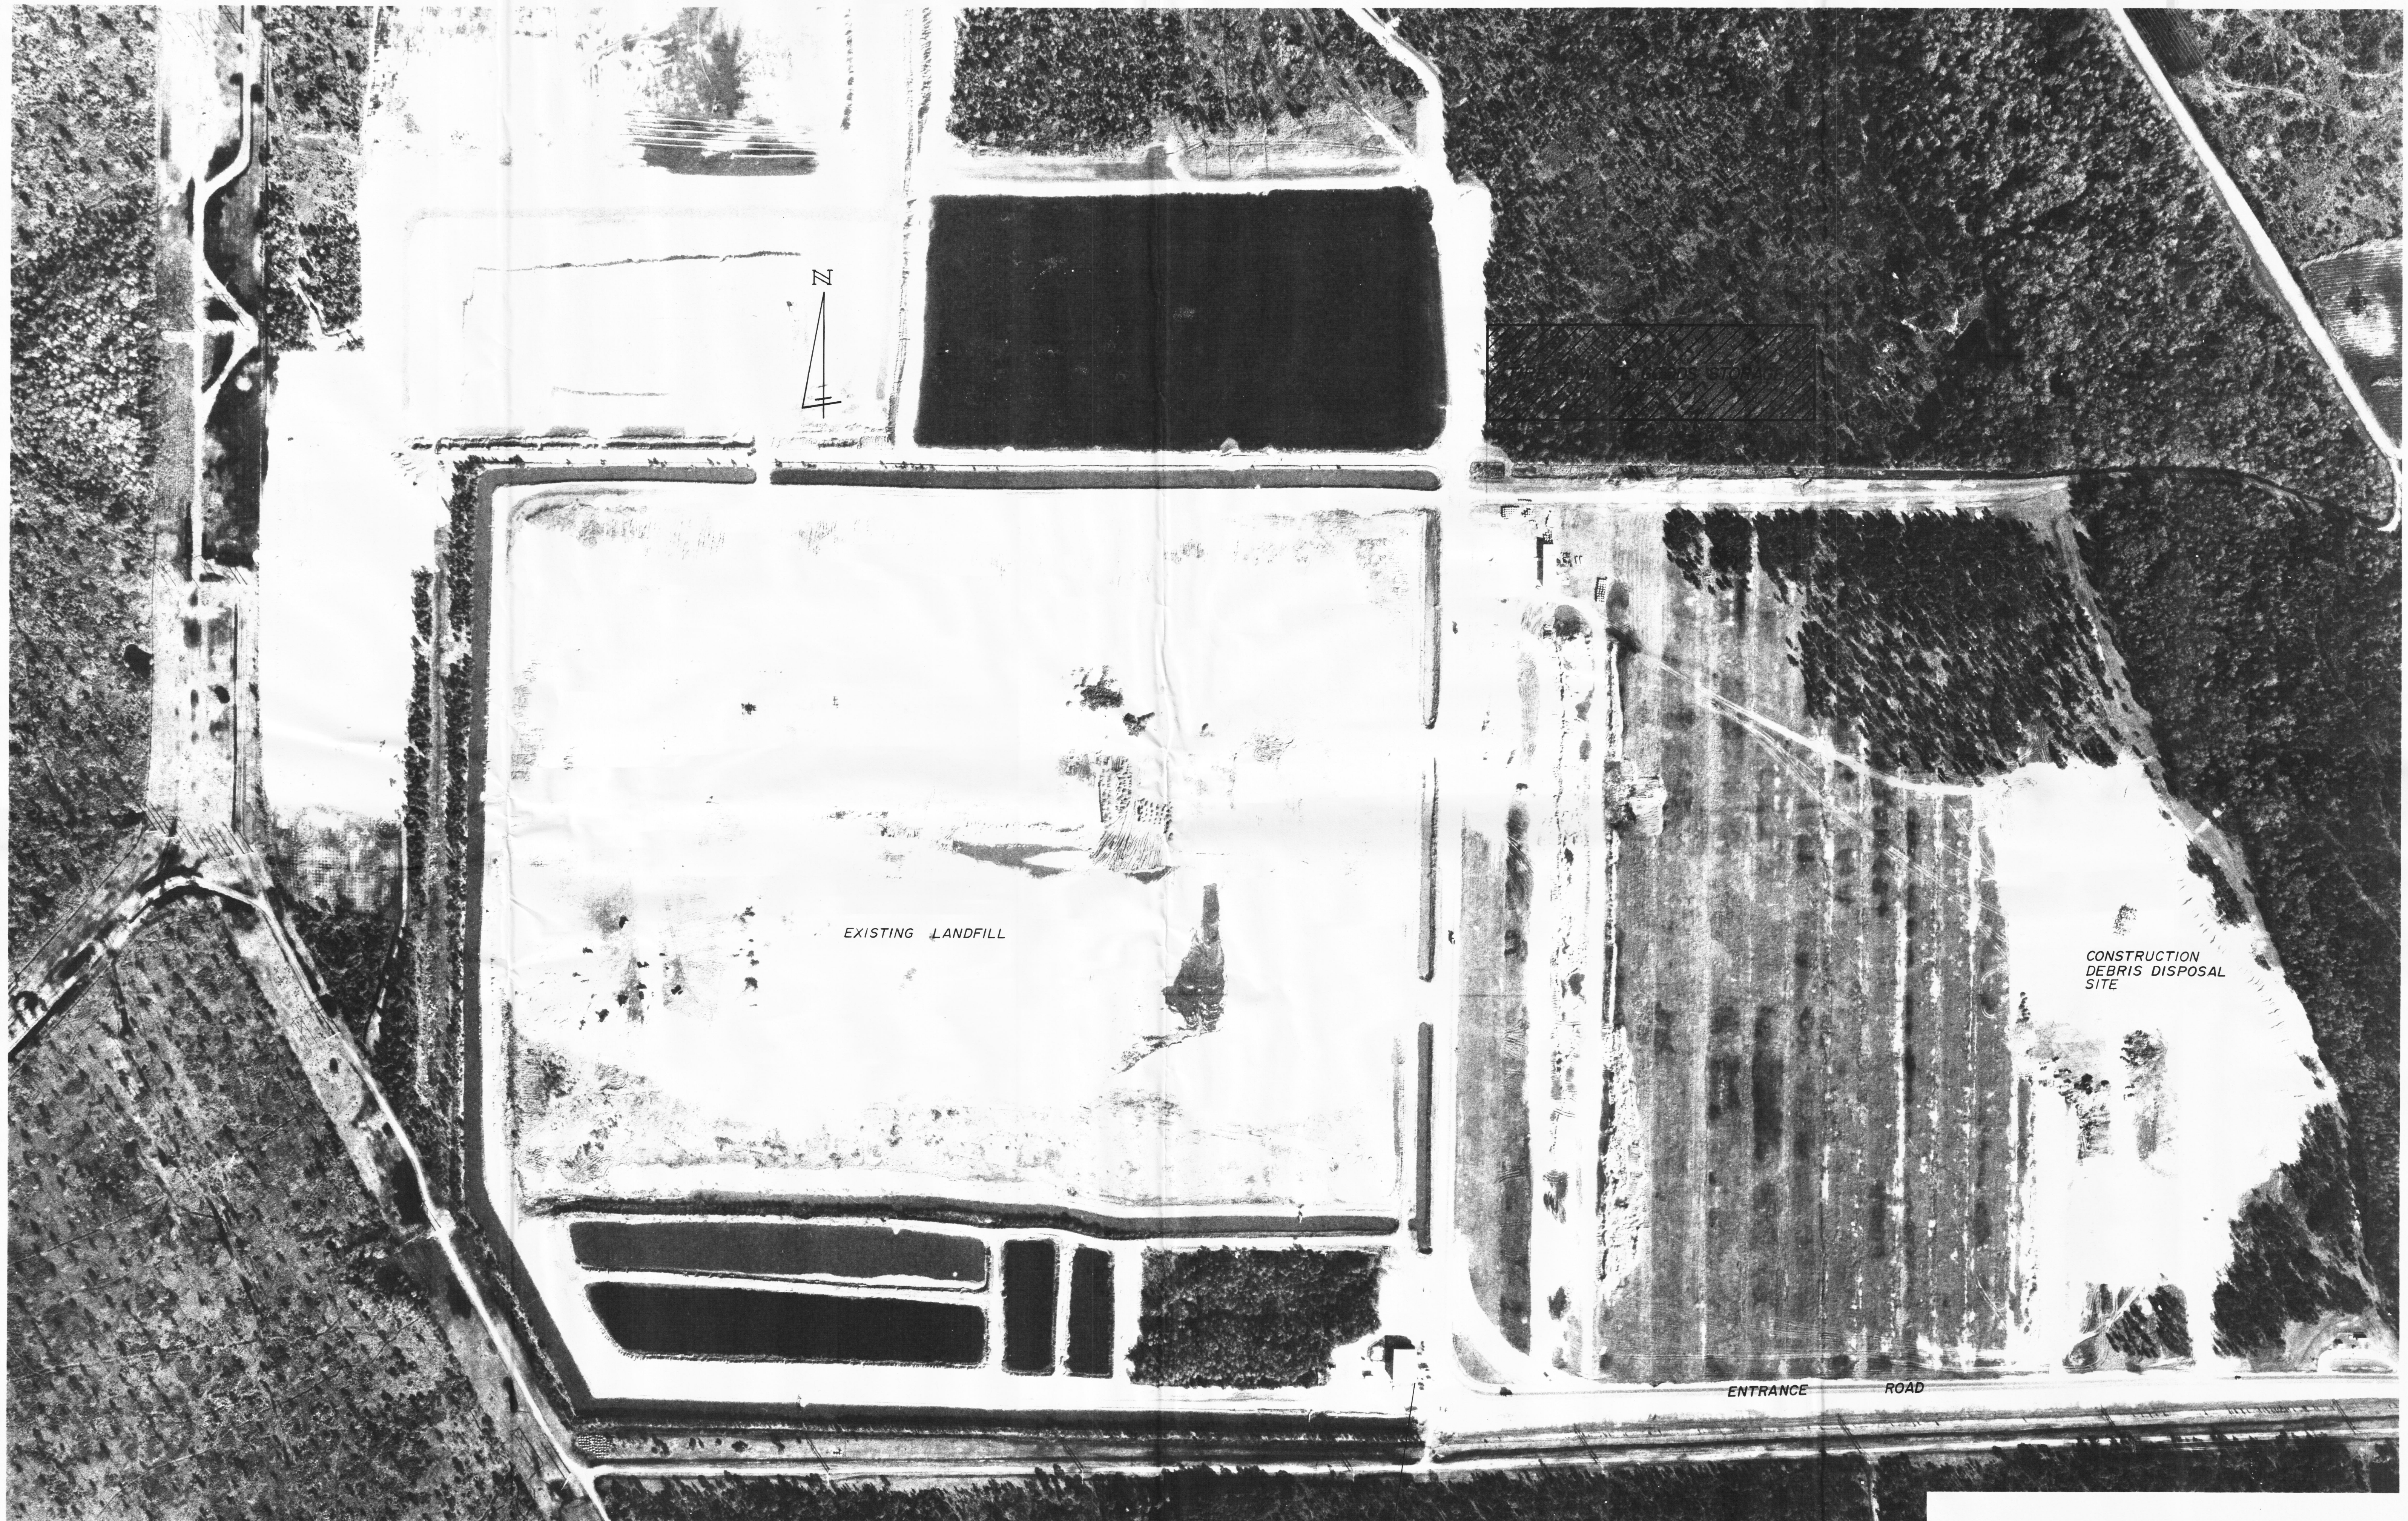

AERIAL PHOTO FLOWN 1-15-90

BENCHMARK: N.W. CORNER OF CONC. SLAB EL. 33.72

REV. NO.	DATE	REVISION	BY

ENGINEER
 ACCEPTED:
 COPYRIGHT © 1991 ALL RIGHTS RESERVED
 BRILEY, WILD AND ASSOCIATES, INC.

L. A. Powell
 12/31/91

TOMOKA FARMS ROAD LANDFILL
 OPERATING PERMIT
 SITE PLAN
 VOLUSIA COUNTY, FLORIDA

DESIGNED	LAP	PROJ. NO. 91114-6
DRAWN	SGO	DATE: MAY 1991
CHECKED	LAP	SCALE: 1" = 200'

A	5-28-91
SHEET NO. 2 OF 6	
FILE NO. P-378	

BWA
 BRILEY, WILD
 AND ASSOCIATES




LEGEND

- EXISTING CONTOUR (2' INTERVAL)
- EXISTING SPOT ELEVATION
- EXISTING SERVICE ROAD
- EXISTING CULVERT
- EXISTING TREES / VEGETATION
- LIMITS OF EXISTING PONDS / DITCHES
- EXISTING CONCRETE UTILITY POLE
- EXISTING HORIZONTAL / VERTICAL CONTROL POINT

NOTES:

- EXISTING CONTOURS & TOPO BASED ON AERIAL SURVEY FLOWN 05-25-90 BY AEROMAP U.S.

REV. NO.		DATE	REVISION DESCRIPTION	BY	ACCEPTED: COPYRIGHT © 1991 ALL RIGHTS RESERVED Briley, Wild and Associates, Inc.		TOMOKA FARMS ROAD LANDFILL OPERATING PERMIT EXISTING CONTOURS VOLUSIA COUNTY, FLORIDA		DESIGNED LAP	PROJ. NO. 91114-6	STATUS A	ACTION DATE 5-28-91	SHEET NO. 3 OF 6 FILE NO. P-378 BWA BRILEY, WILD AND ASSOCIATES
DRAWN									SGO	DATE: MAY 1991			
CHECKED									LAP	SCALE: 1" = 200'			

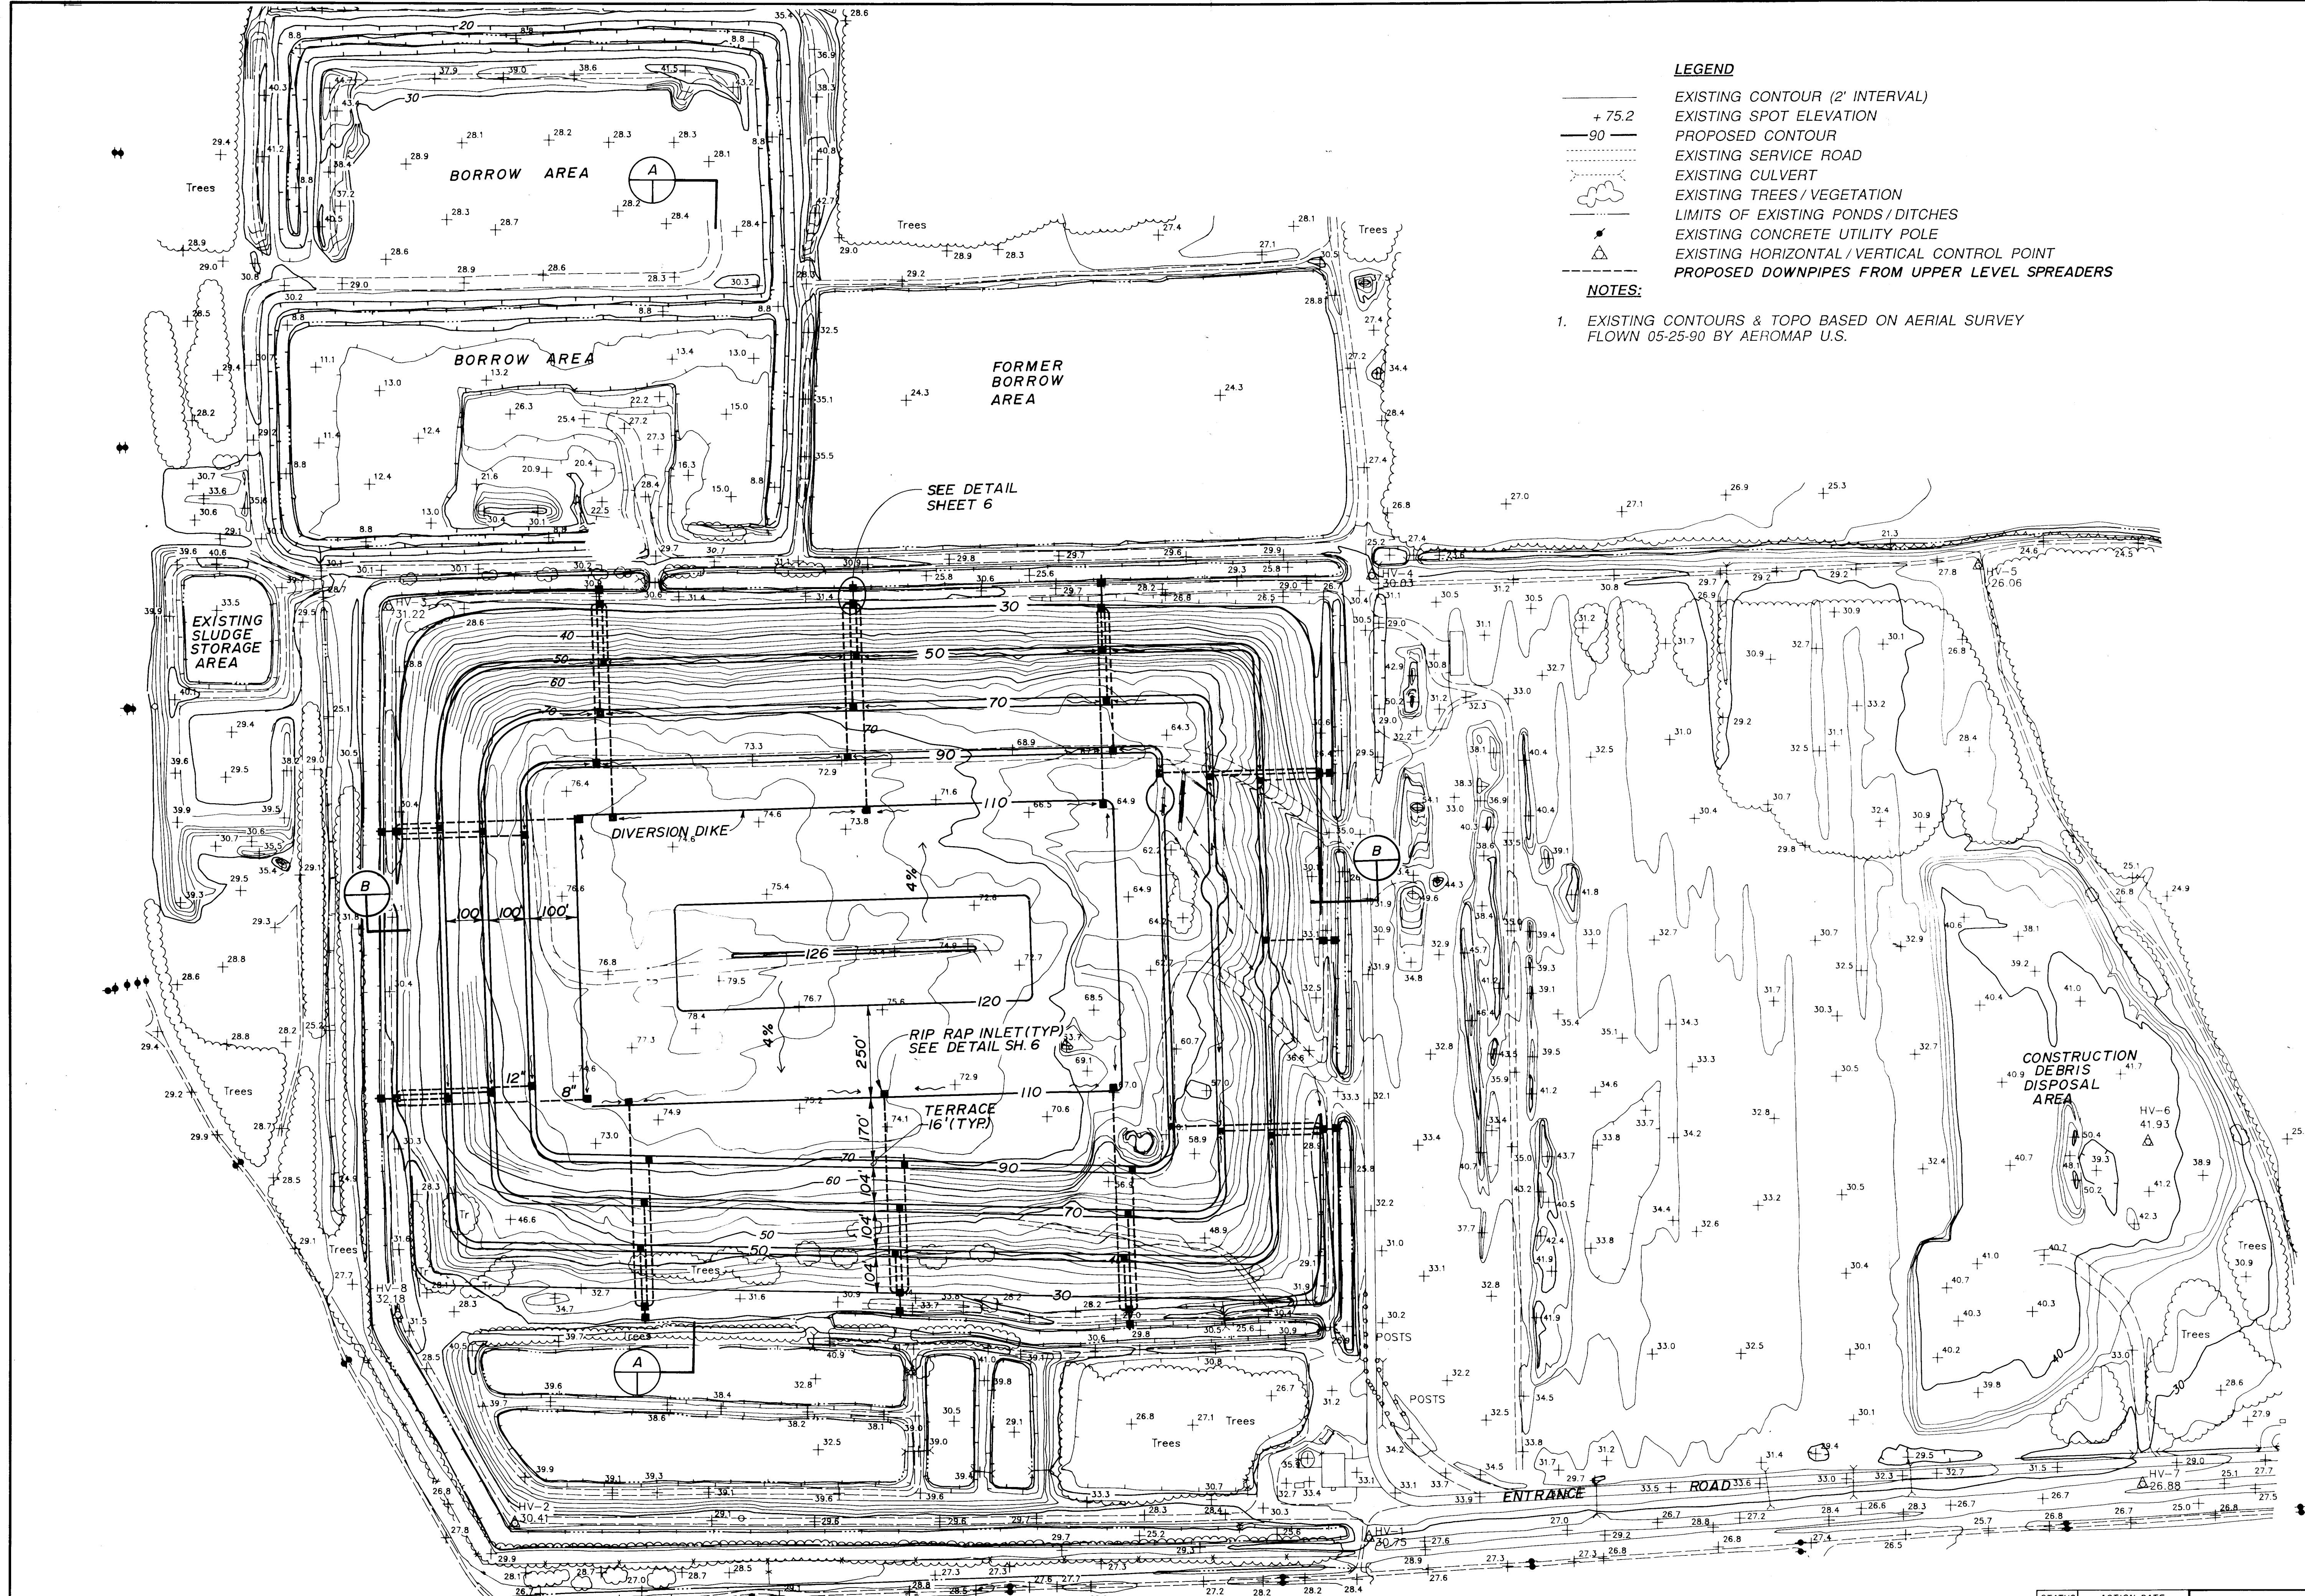

LEGEND


- +75.2— EXISTING CONTOUR (2' INTERVAL)
- 90— EXISTING SPOT ELEVATION
- - - - - PROPOSED CONTOUR
- - - - - EXISTING SERVICE ROAD
- - - - - EXISTING CULVERT
- - - - - EXISTING TREES / VEGETATION
- - - - - LIMITS OF EXISTING PONDS / DITCHES
- - - - - EXISTING CONCRETE UTILITY POLE
- - - - - EXISTING HORIZONTAL / VERTICAL CONTROL POINT
- - - - - PROPOSED DOWNPIPES FROM UPPER LEVEL SPREADERS

NOTES:

1. EXISTING CONTOURS & TOPO BASED ON AERIAL SURVEY FLOWN 05-25-90 BY AEROMAP U.S.


REV. NO.		DATE	REVISION DESCRIPTION	BY	ENGINEER <i>[Signature]</i> ACCEPTED		TOMOKA FARMS ROAD LANDFILL OPERATING PERMIT PROPOSED CONTOURS & DRAINAGE VOLUSIA COUNTY, FLORIDA		DESIGNED LAP	PROJ. NO. 91114-6	STATUS A	ACTION DATE 5-28-91	BWA BRILEY, WILD AND ASSOCIATES
DRAWN DMP					CHECKED LAP		DATE: MAY 1991	FILE NO. P-378	SHEET NO. 4 OF 6				
							SCALE: 1"= 200'						

FINAL
SURVEY

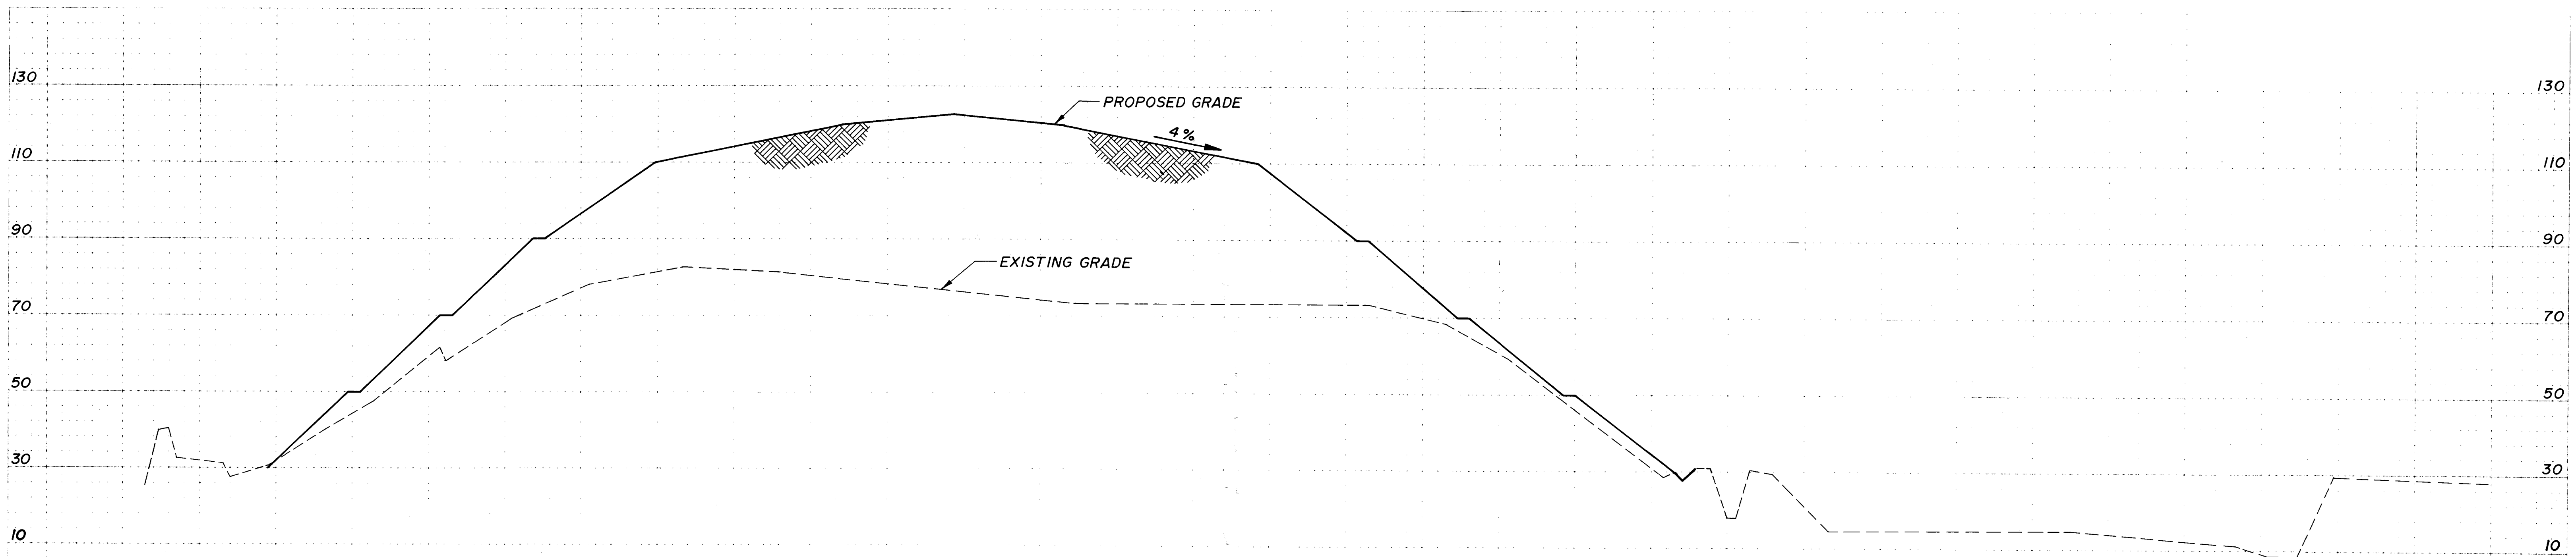

SECTION **A**
SCALE: 1"=100' HOR.
1"=20' VERT.

ORIGINAL
SURVEY

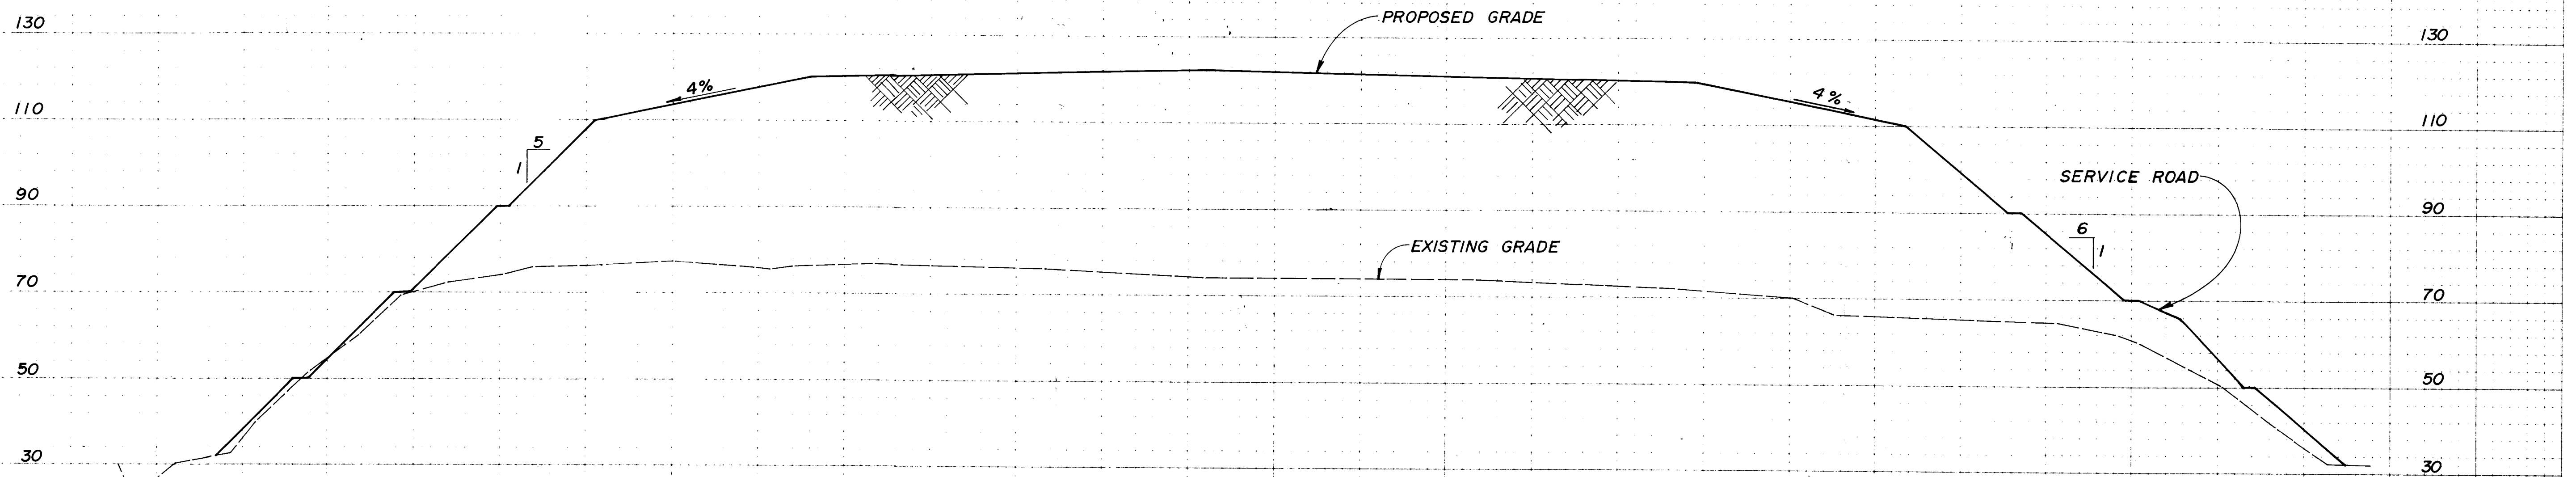


SECTION **B**
SCALE: 1"=100' HOR.
1"=20' VERT.

NONE: EXIST. GRADE BASED ON FIELD SURVEY 2-26-91

REV. NO.	DATE	REVISION DESCRIPTION	BY


ENGINEER
[Signature]
ACCEPTED
COPYRIGHT © 1991 ALL RIGHTS RESERVED
Briley, Wild and Associates, Inc.

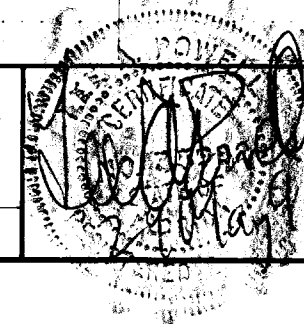


TOMOKA FARMS ROAD LANDFILL
OPERATING PERMIT
CROSS SECTIONS
VOLUSIA COUNTY, FLORIDA

DESIGNED	LAP	PROJ. NO. 91114-6	STATUS	A	ACTION DATE	5-28-91
DRAWN	DMP	DATE: MAY 1991	SHEET NO. 5	OF 6		
CHECKED	LAP	SCALE: AS SHOWN	FILE NO. P-378			

BWA
BRILEY WILD
AND ASSOCIATES

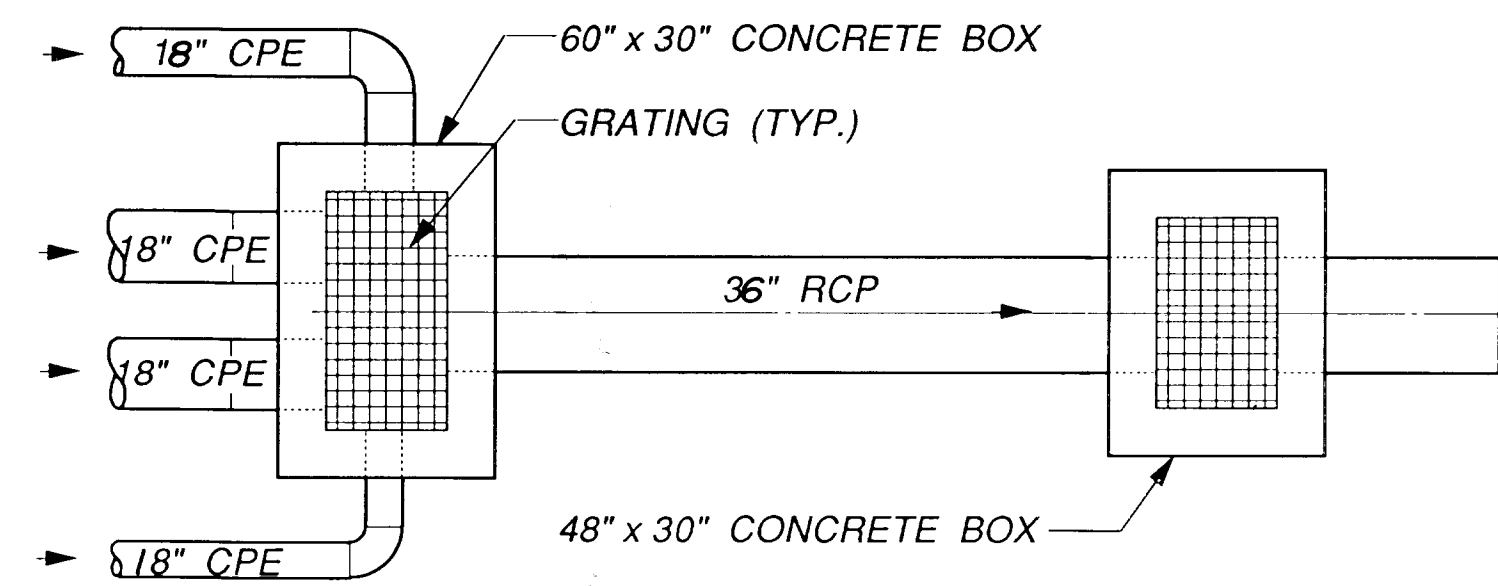


PLAN

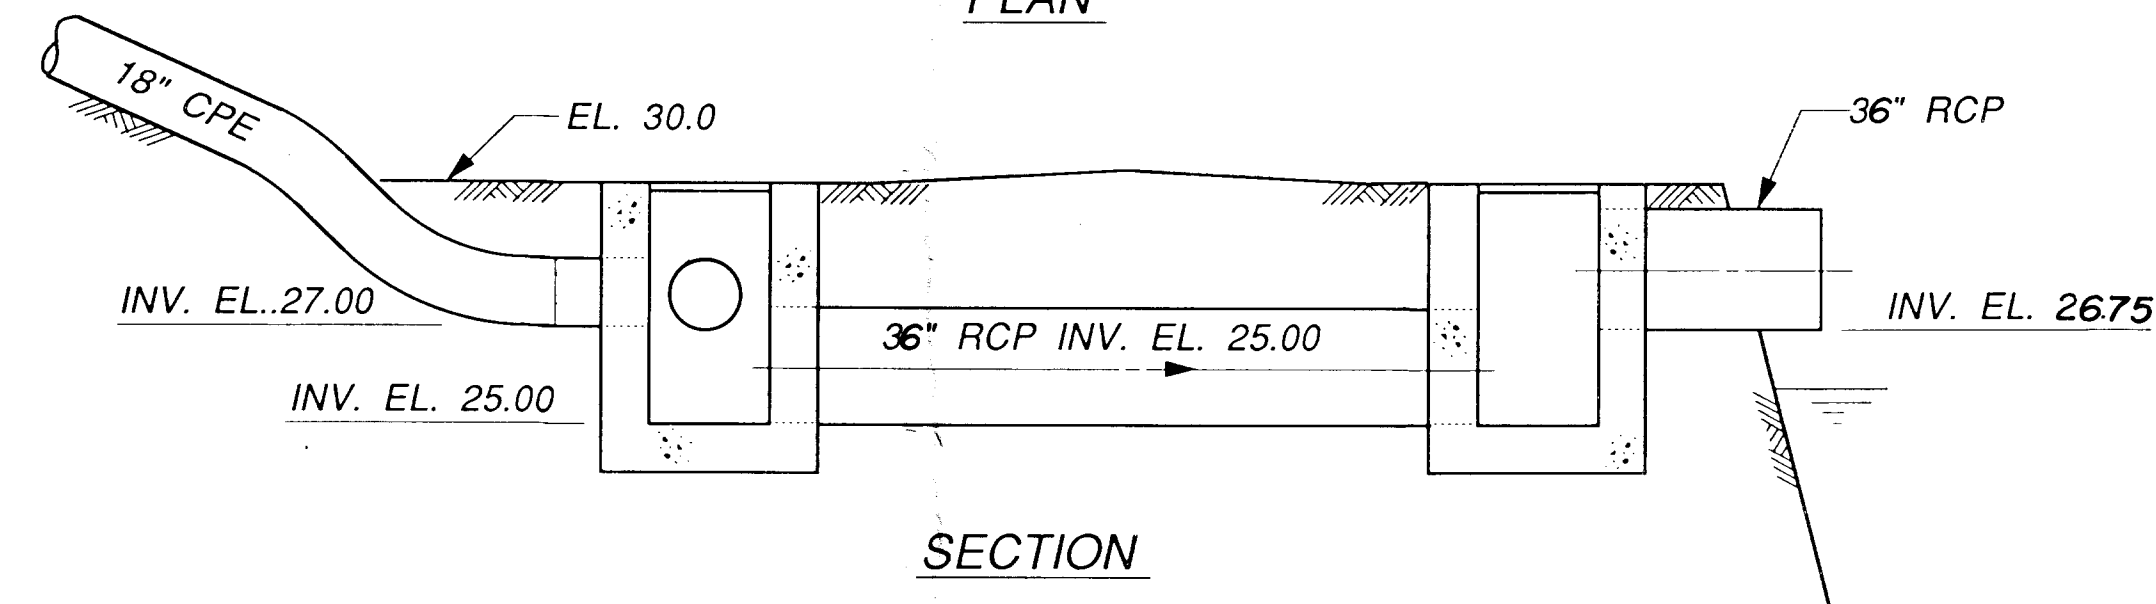

SECTION

TYPICAL DOWNPIPE DISCHARGE DETAIL


N.T.S.

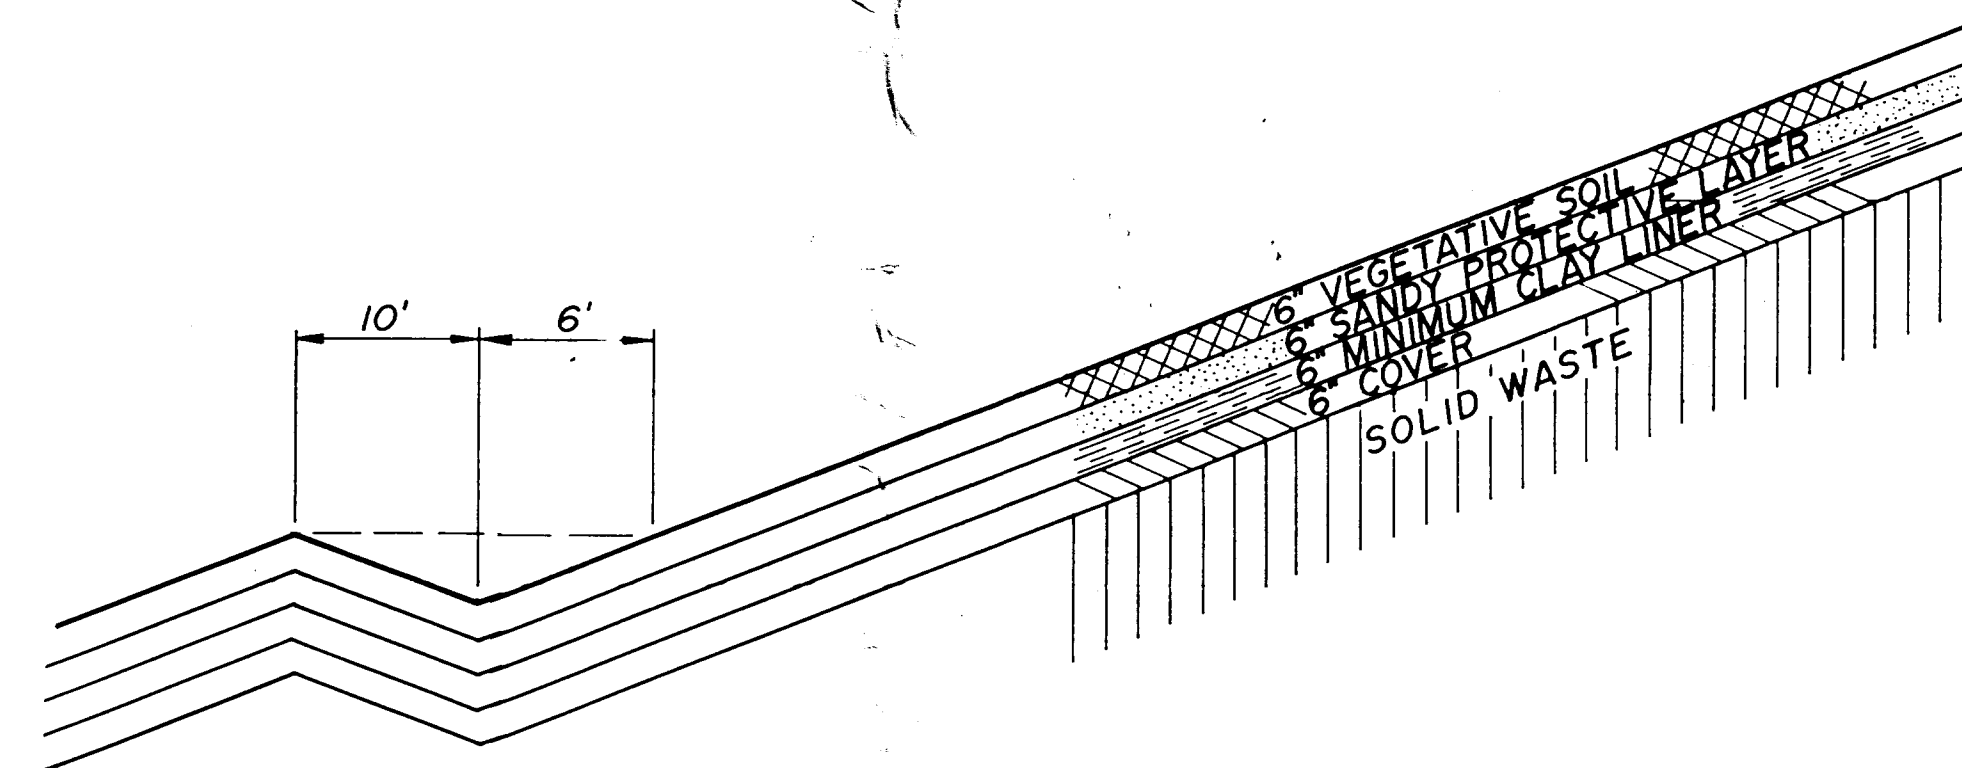

- NOTES: 1. CLAY CAP SHOWN IS PROPOSED FOR FINAL CLOSURE. ONLY THOSE PORTIONS OF THE CAP THAT UNDERLY PROPOSED EROSION CONTROL STRUCTURES ARE PROPOSED FOR CONSTRUCTION AT THIS TIME.
2. 6" CLAY LAYER TO BE COMPACTED WITH A PERMEABILITY NOT GREATER THAN 1×10^{-7} CM/SEC


TYPICAL COVER SECTION

N.T.S.

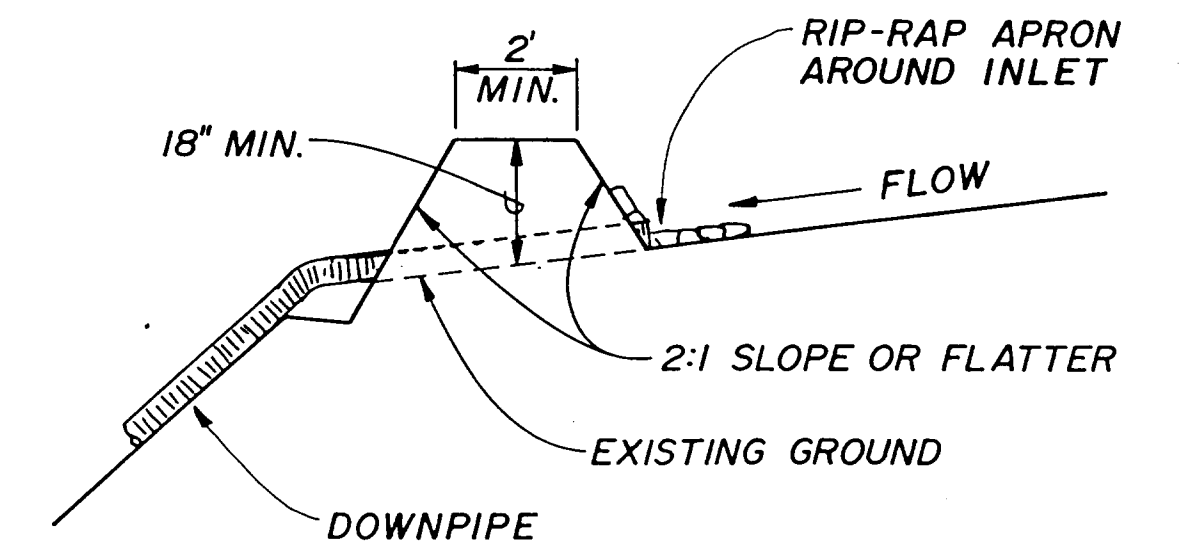


TEMPORARY DIVERSION DIKE


N.T.S.

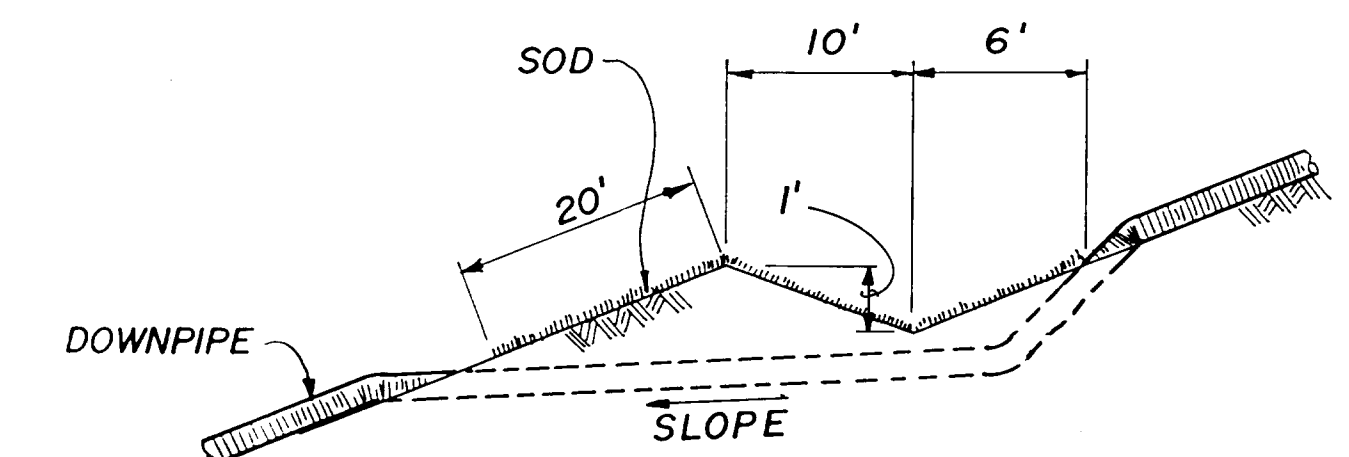

SECTION C-C

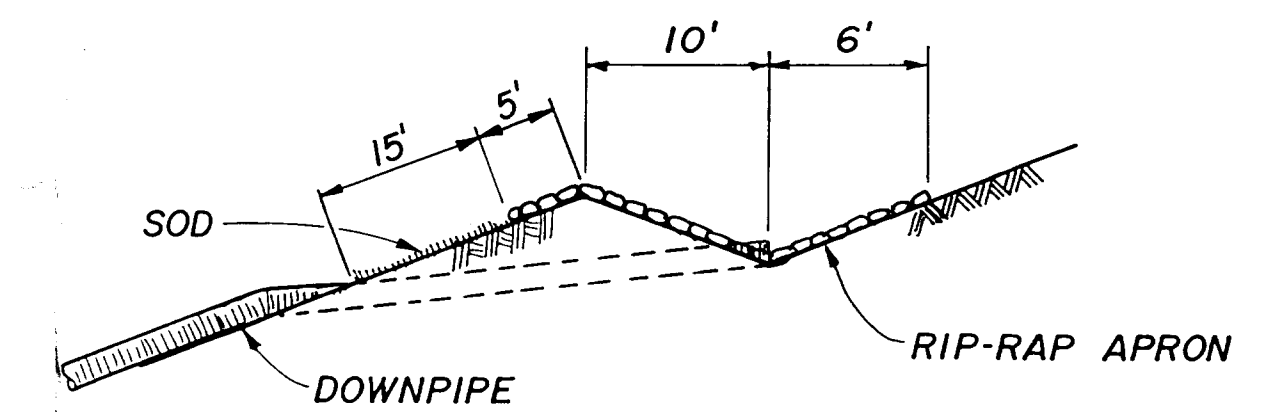

SECTION B-B

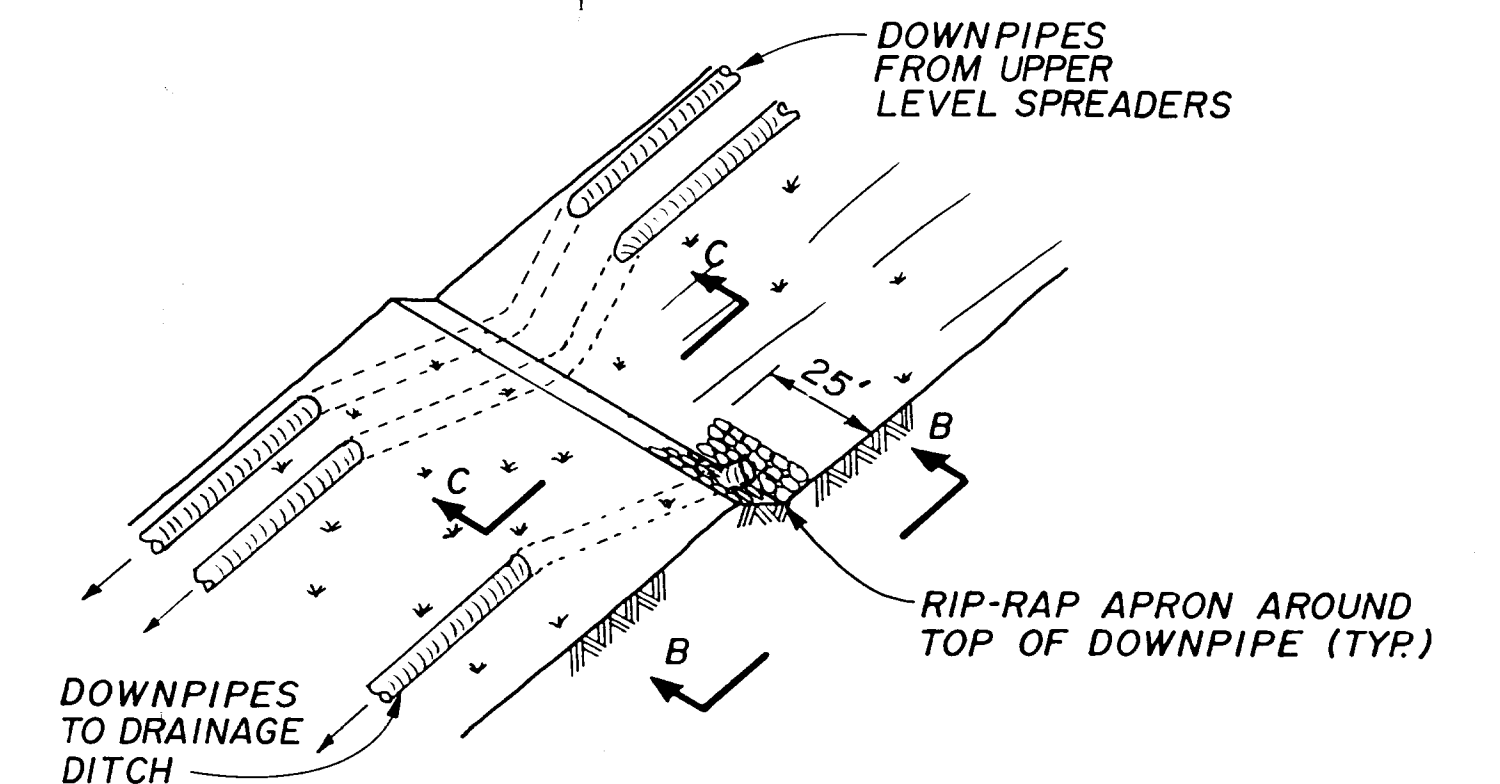


TYPICAL LEVEL SPREADER DETAIL

N.T.S.

REV. NO.	DATE	REVISION DESCRIPTION	BY
1			

ENGINEER
ACCEPTED
BRILEY, WILD AND ASSOCIATES, INC.

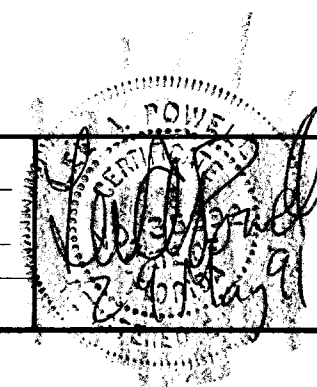

TOMOKA FARMS ROAD LANDFILL
OPERATING PERMIT
DETAILS
VOLUSIA COUNTY, FLORIDA

DESIGNED LAP
DRAWN SGO
CHECKED LAP

PROJ. NO. 91114-6
DATE: MAY 1991
SCALE: AS SHOWN

STATUS A
ACTION DATE 5-28-91
SHEET NO. 6 OF 6
FILE NO. P-378

BWA
BRILEY, WILD
AND ASSOCIATES