


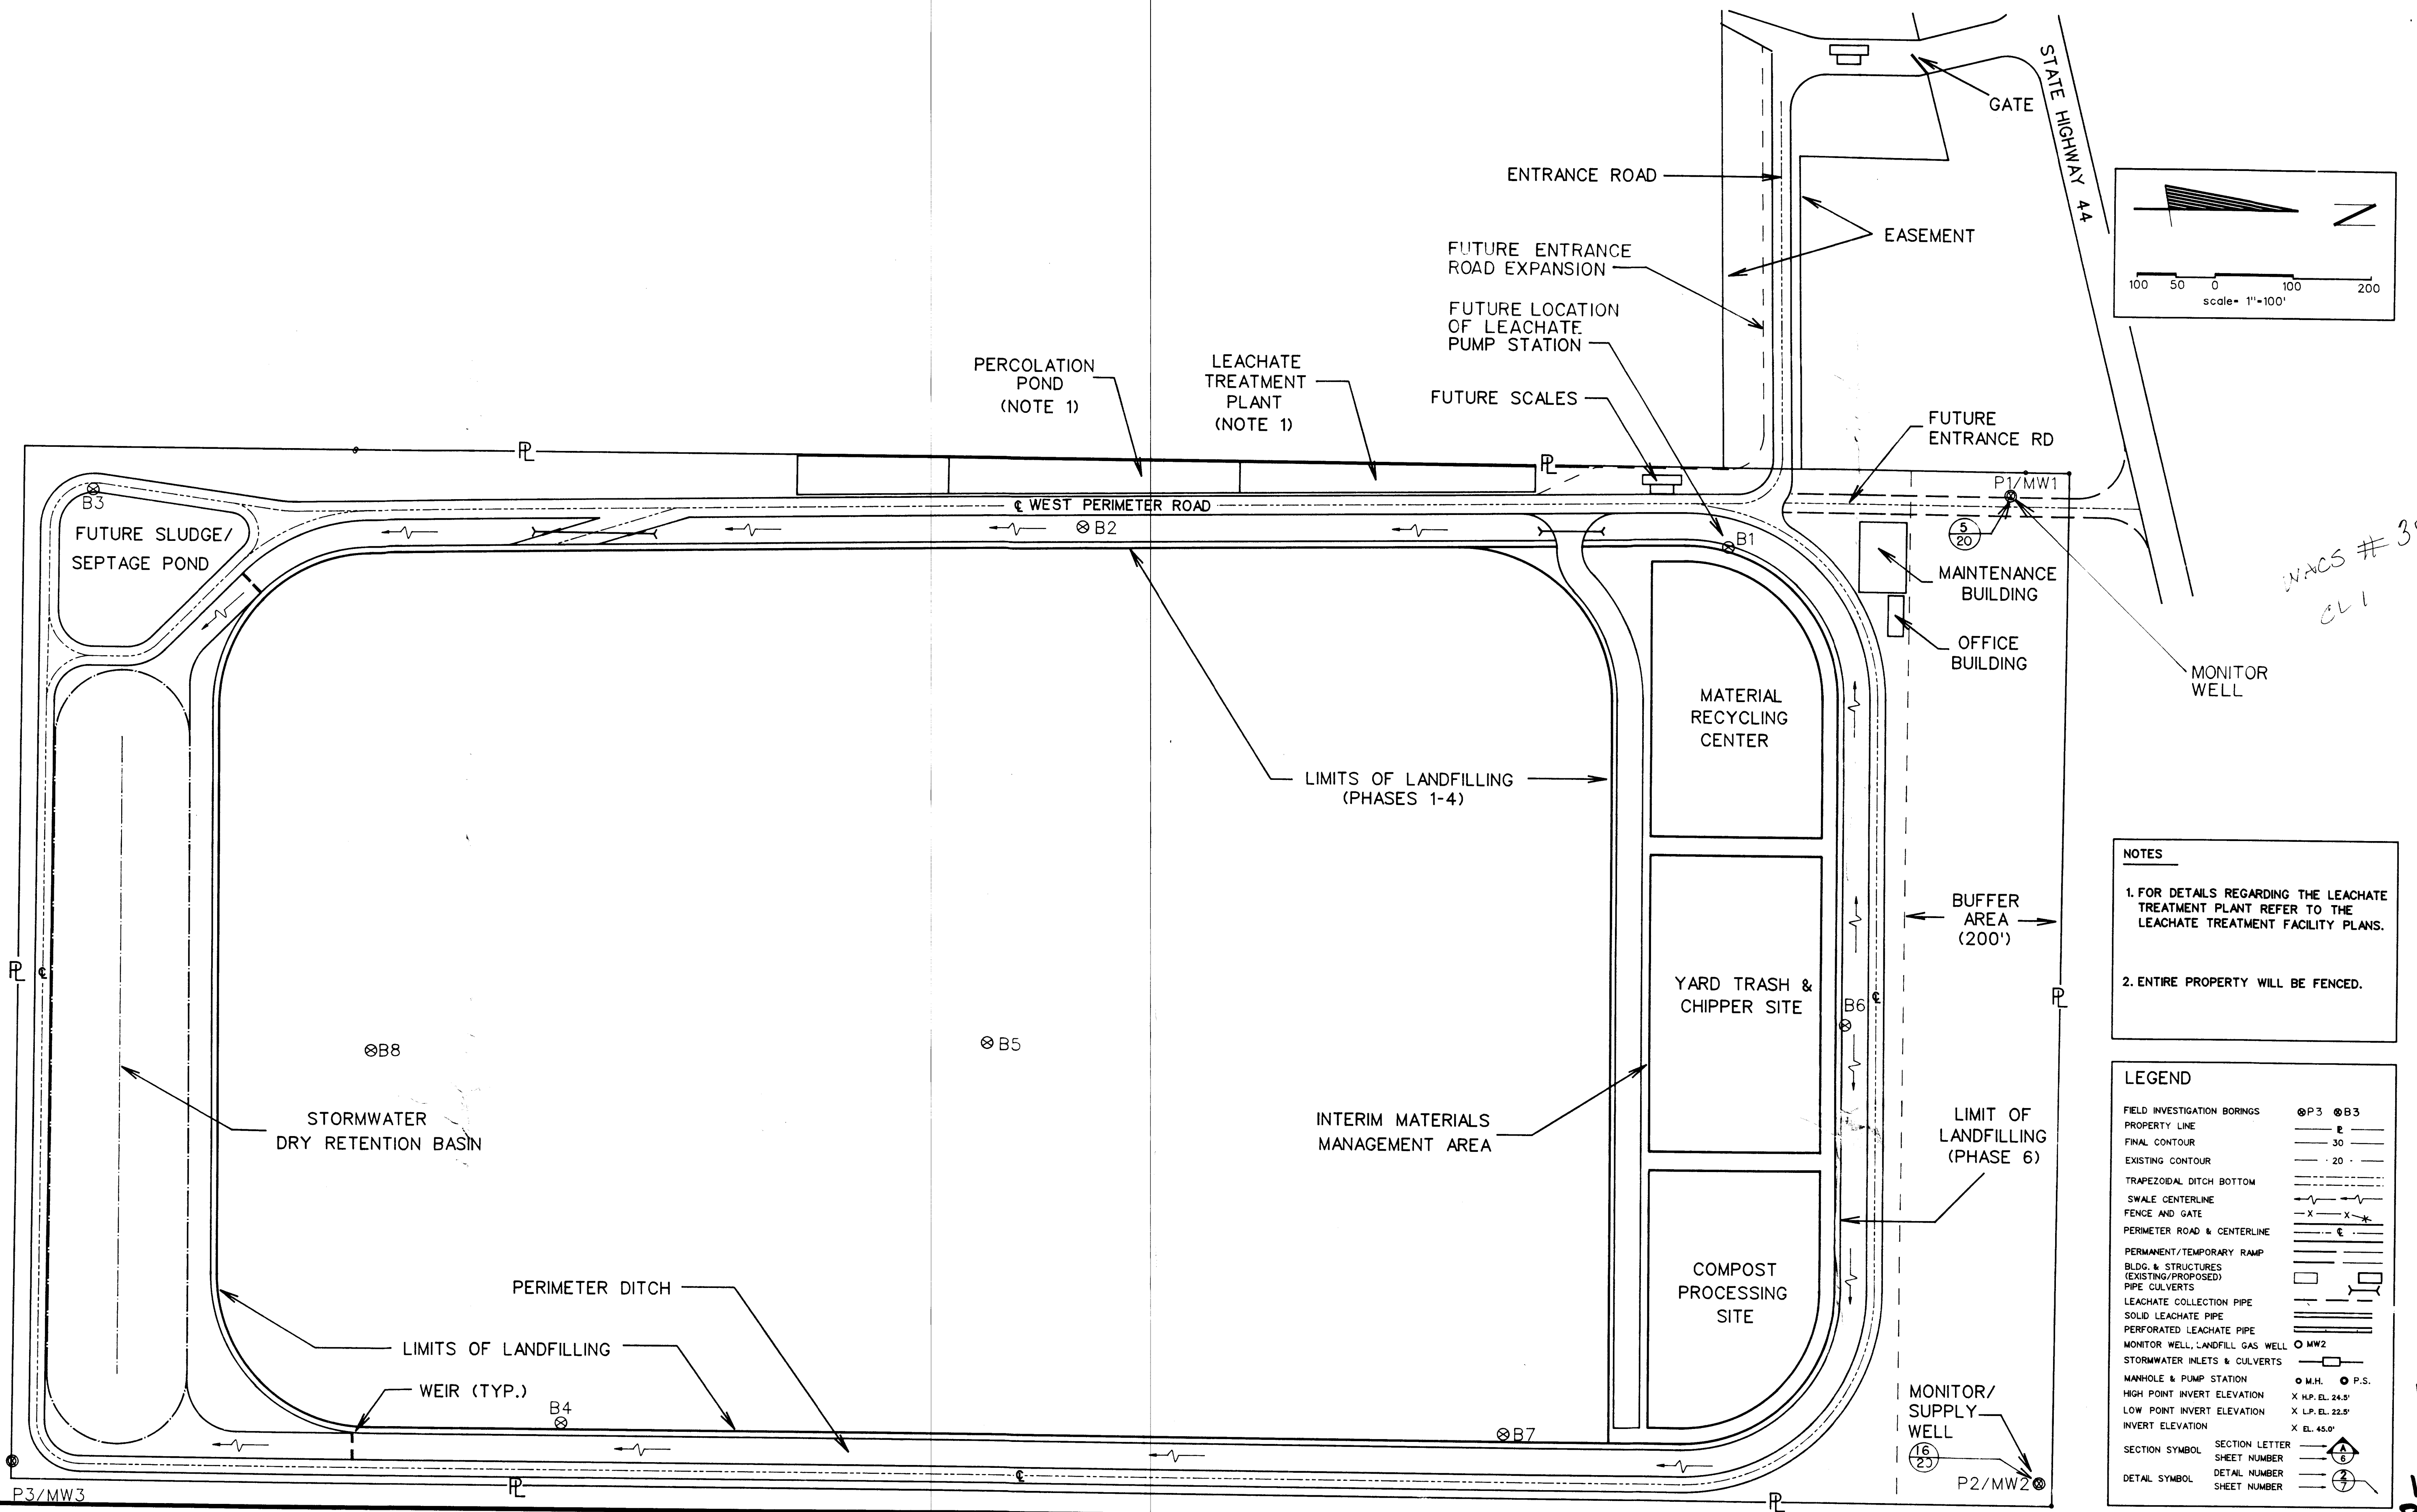

NOTES


1. FOR DETAILS REGARDING THE LEACHATE TREATMENT PLANT REFER TO THE LEACHATE TREATMENT FACILITY PLANS.
2. ENTIRE PROPERTY WILL BE FENCED.

LEGEND

FIELD INVESTIGATION BORINGS	⊙ P3 ⊙ B3
PROPERTY LINE	— P —
FINAL CONTOUR	— 30 —
EXISTING CONTOUR	— 20 —
TRAPEZOIDAL DITCH BOTTOM	— X —
SWALE CENTERLINE	— X —
FENCE AND GATE	— X —
PERIMETER ROAD & CENTERLINE	— P —
PERMANENT/TEMPORARY RAMP	— P —
BLDG. & STRUCTURES (EXISTING/PROPOSED)	— B —
PIPE CULVERTS	— P —
LEACHATE COLLECTION PIPE	— L —
SOLID LEACHATE PIPE	— S —
PERFORATED LEACHATE PIPE	— P —
MONITOR WELL, LANDFILL GAS WELL	⊙ MW2
STORMWATER INLETS & CULVERTS	⊙ M.H. ⊙ P.S.
MANHOLE & PUMP STATION	⊙ M.H. ⊙ P.S.
HIGH POINT INVERT ELEVATION	X H.P. EL. 24.5'
LOW POINT INVERT ELEVATION	X L.P. EL. 22.5'
INVERT ELEVATION	X EL. 45.0'
SECTION SYMBOL	SECTION LETTER
SHEET NUMBER	SHEET NUMBER
DETAIL SYMBOL	DETAIL NUMBER

See
Revisions
2/20/89

11-1-88
REVISED

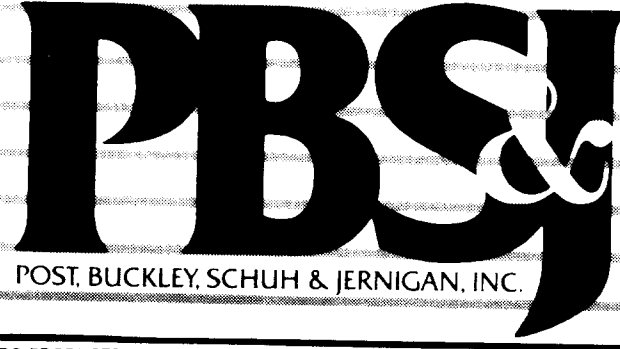

CLIENT
**CITRUS COUNTY, FLORIDA
DEPARTMENT OF
TECHNICAL SERVICES**

PROJECT
**CITRUS COUNTY
CENTRAL SANITARY LANDFILL
CONSTRUCTION PERMIT PLANS**

TASK
SITE PLAN



ORIGINAL SEPT 1988
REVISIONS:

1	
2	
3	
4	
5	

6	
7	
8	
9	
10	
11	
12	

NOT VALID FOR CONSTRUCTION
UNLESS SIGNED IN THIS BLOCK


JOB NO. 22-081.11
DRAWN J.S.
DESIGNED J.I.
CHECKED S.B.
QC D.E.D.
SHEET 4 / 26

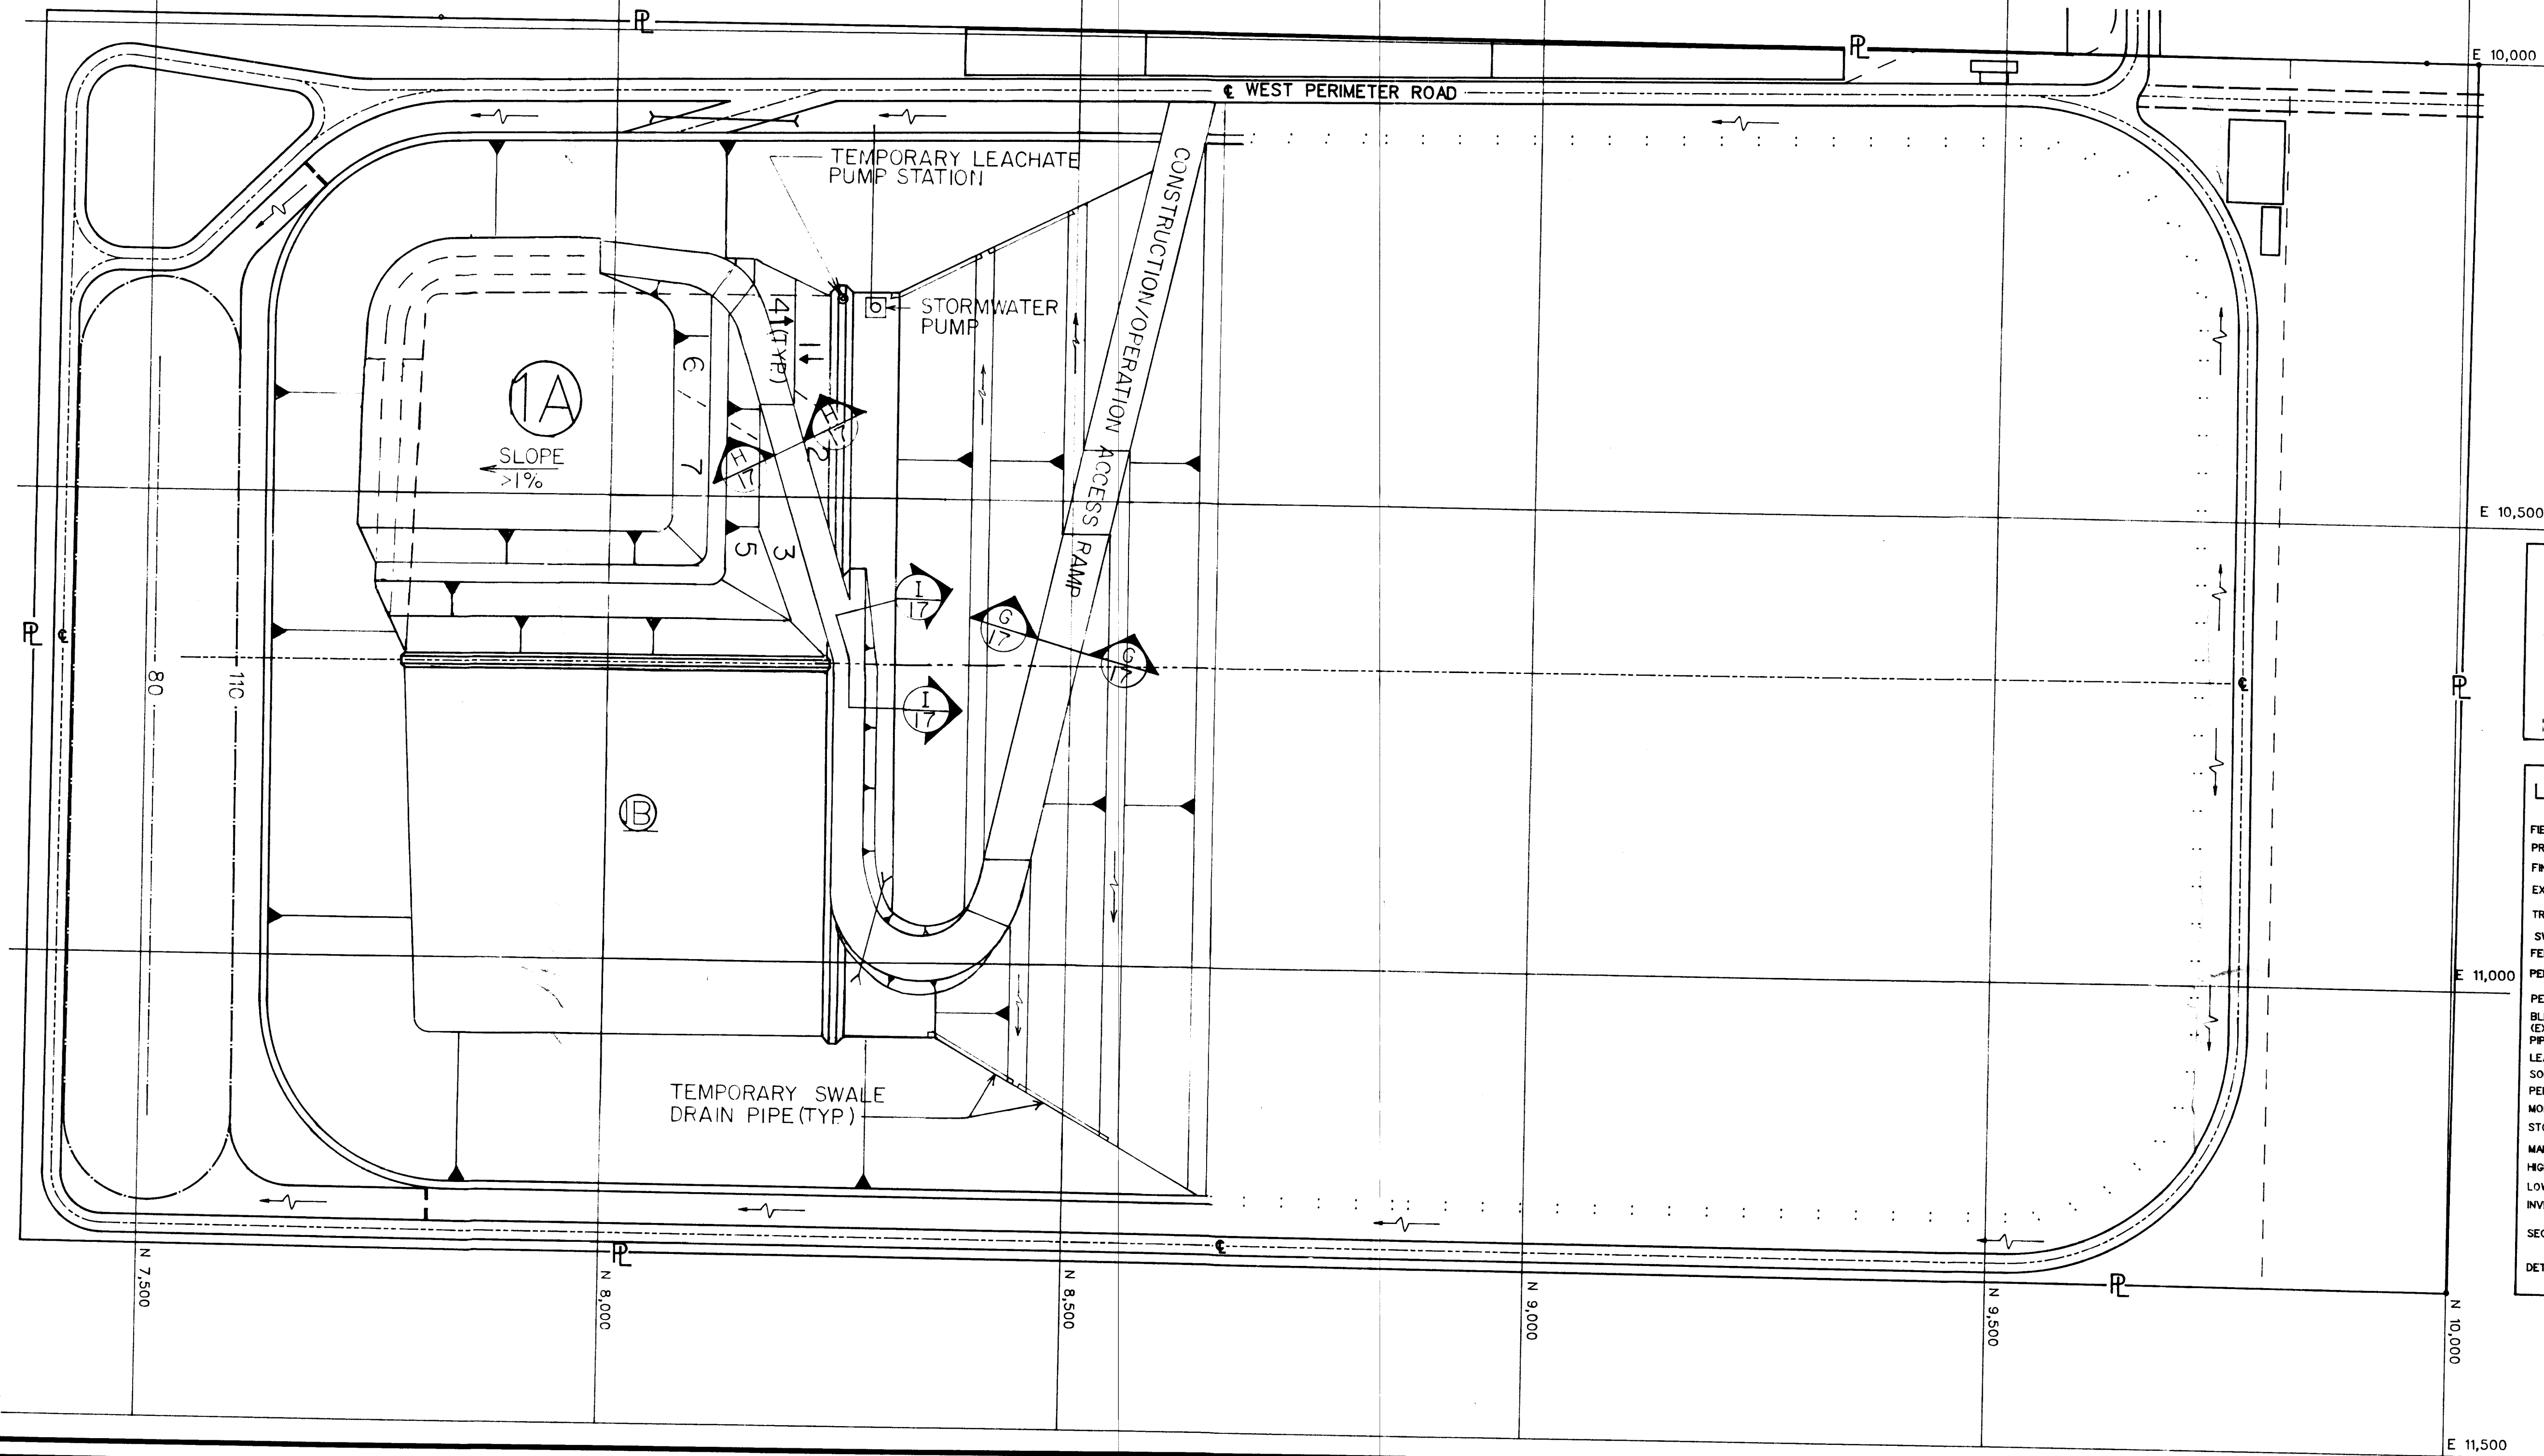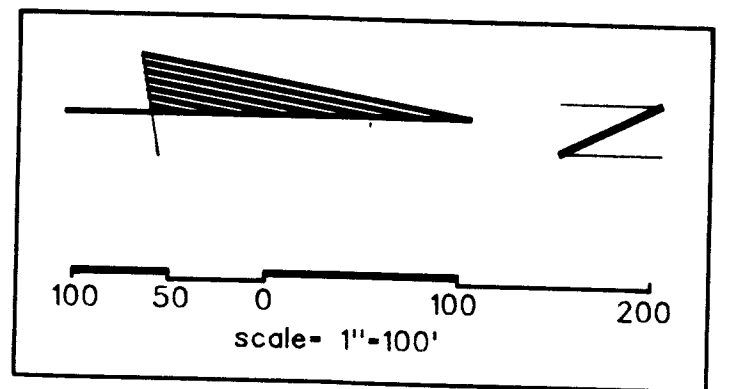



NOTE:
 ○ INACTIVE PHASE NUMBER.
 ● ACTIVE PHASE NUMBER.
 8↑ LIFT NUMBER AND DIRECTION OF FILLING.
 --- FUTURE LIMITS OF LAND FILL.

LEGEND	
FIELD INVESTIGATION BORINGS	● P3 ● B3
PROPERTY LINE	— P —
FINAL CONTOUR	— 30 —
EXISTING CONTOUR	— 20 —
TRAPEZOIDAL DITCH BOTTOM	— —
SWALE CENTERLINE	— X —
FENCE AND GATE	— X —
PERIMETER ROAD & CENTERLINE	— —
PERMANENT/TEMPORARY RAMP	— —
BLDG. & STRUCTURES (EXISTING/PROPOSED)	— —
PIPE CULVERTS	— —
LEACHATE COLLECTION PIPE	— —
SOLID LEACHATE PIPE	— —
PERFORATED LEACHATE PIPE	— —
MONITOR WELL, LANDFILL GAS WELL	○ MW2
STORMWATER INLETS & CULVERTS	— —
MANHOLE & PUMP STATION	○ M.H. ○ P.S.
HIGH POINT INVERT ELEVATION	X H.P. EL. 24.5'
LOW POINT INVERT ELEVATION	X L.P. EL. 22.5'
INVERT ELEVATION	X EL. 45.0'
SECTION SYMBOL	SECTION LETTER
SHEET NUMBER	— —
DETAIL SYMBOL	DETAIL NUMBER
SHEET NUMBER	— —

11-1-88
 REVISED

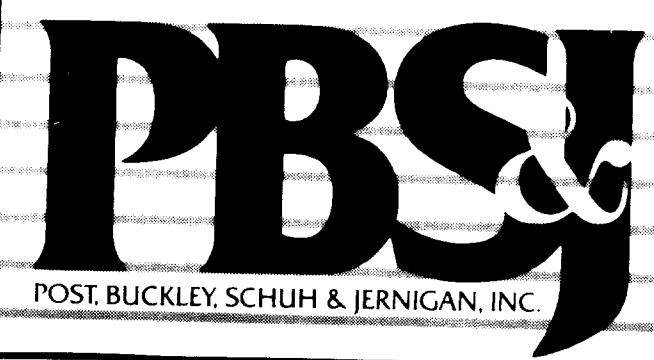


CLIENT	PROJECT	TASK	ORIGINAL SEPT 1988	6	JOB NO. 22-08111
CITRUS COUNTY, FLORIDA	CITRUS COUNTY	LANDFILL PHASING PLAN	REVISIONS:	7	DRAWN J.S.
DEPARTMENT OF	CENTRAL SANITARY LANDFILL	PHASE 1A	1	8	DESIGNED J.S.
TECHNICAL SERVICES	CONSTRUCTION PERMIT PLANS		2	9	CHECKED SBL
			3	10	QC DED
			4	11	
			5	12	
					NOT VALID FOR CONSTRUCTION UNLESS SIGNED IN THIS BLOCK
					SHEET 7 / 26

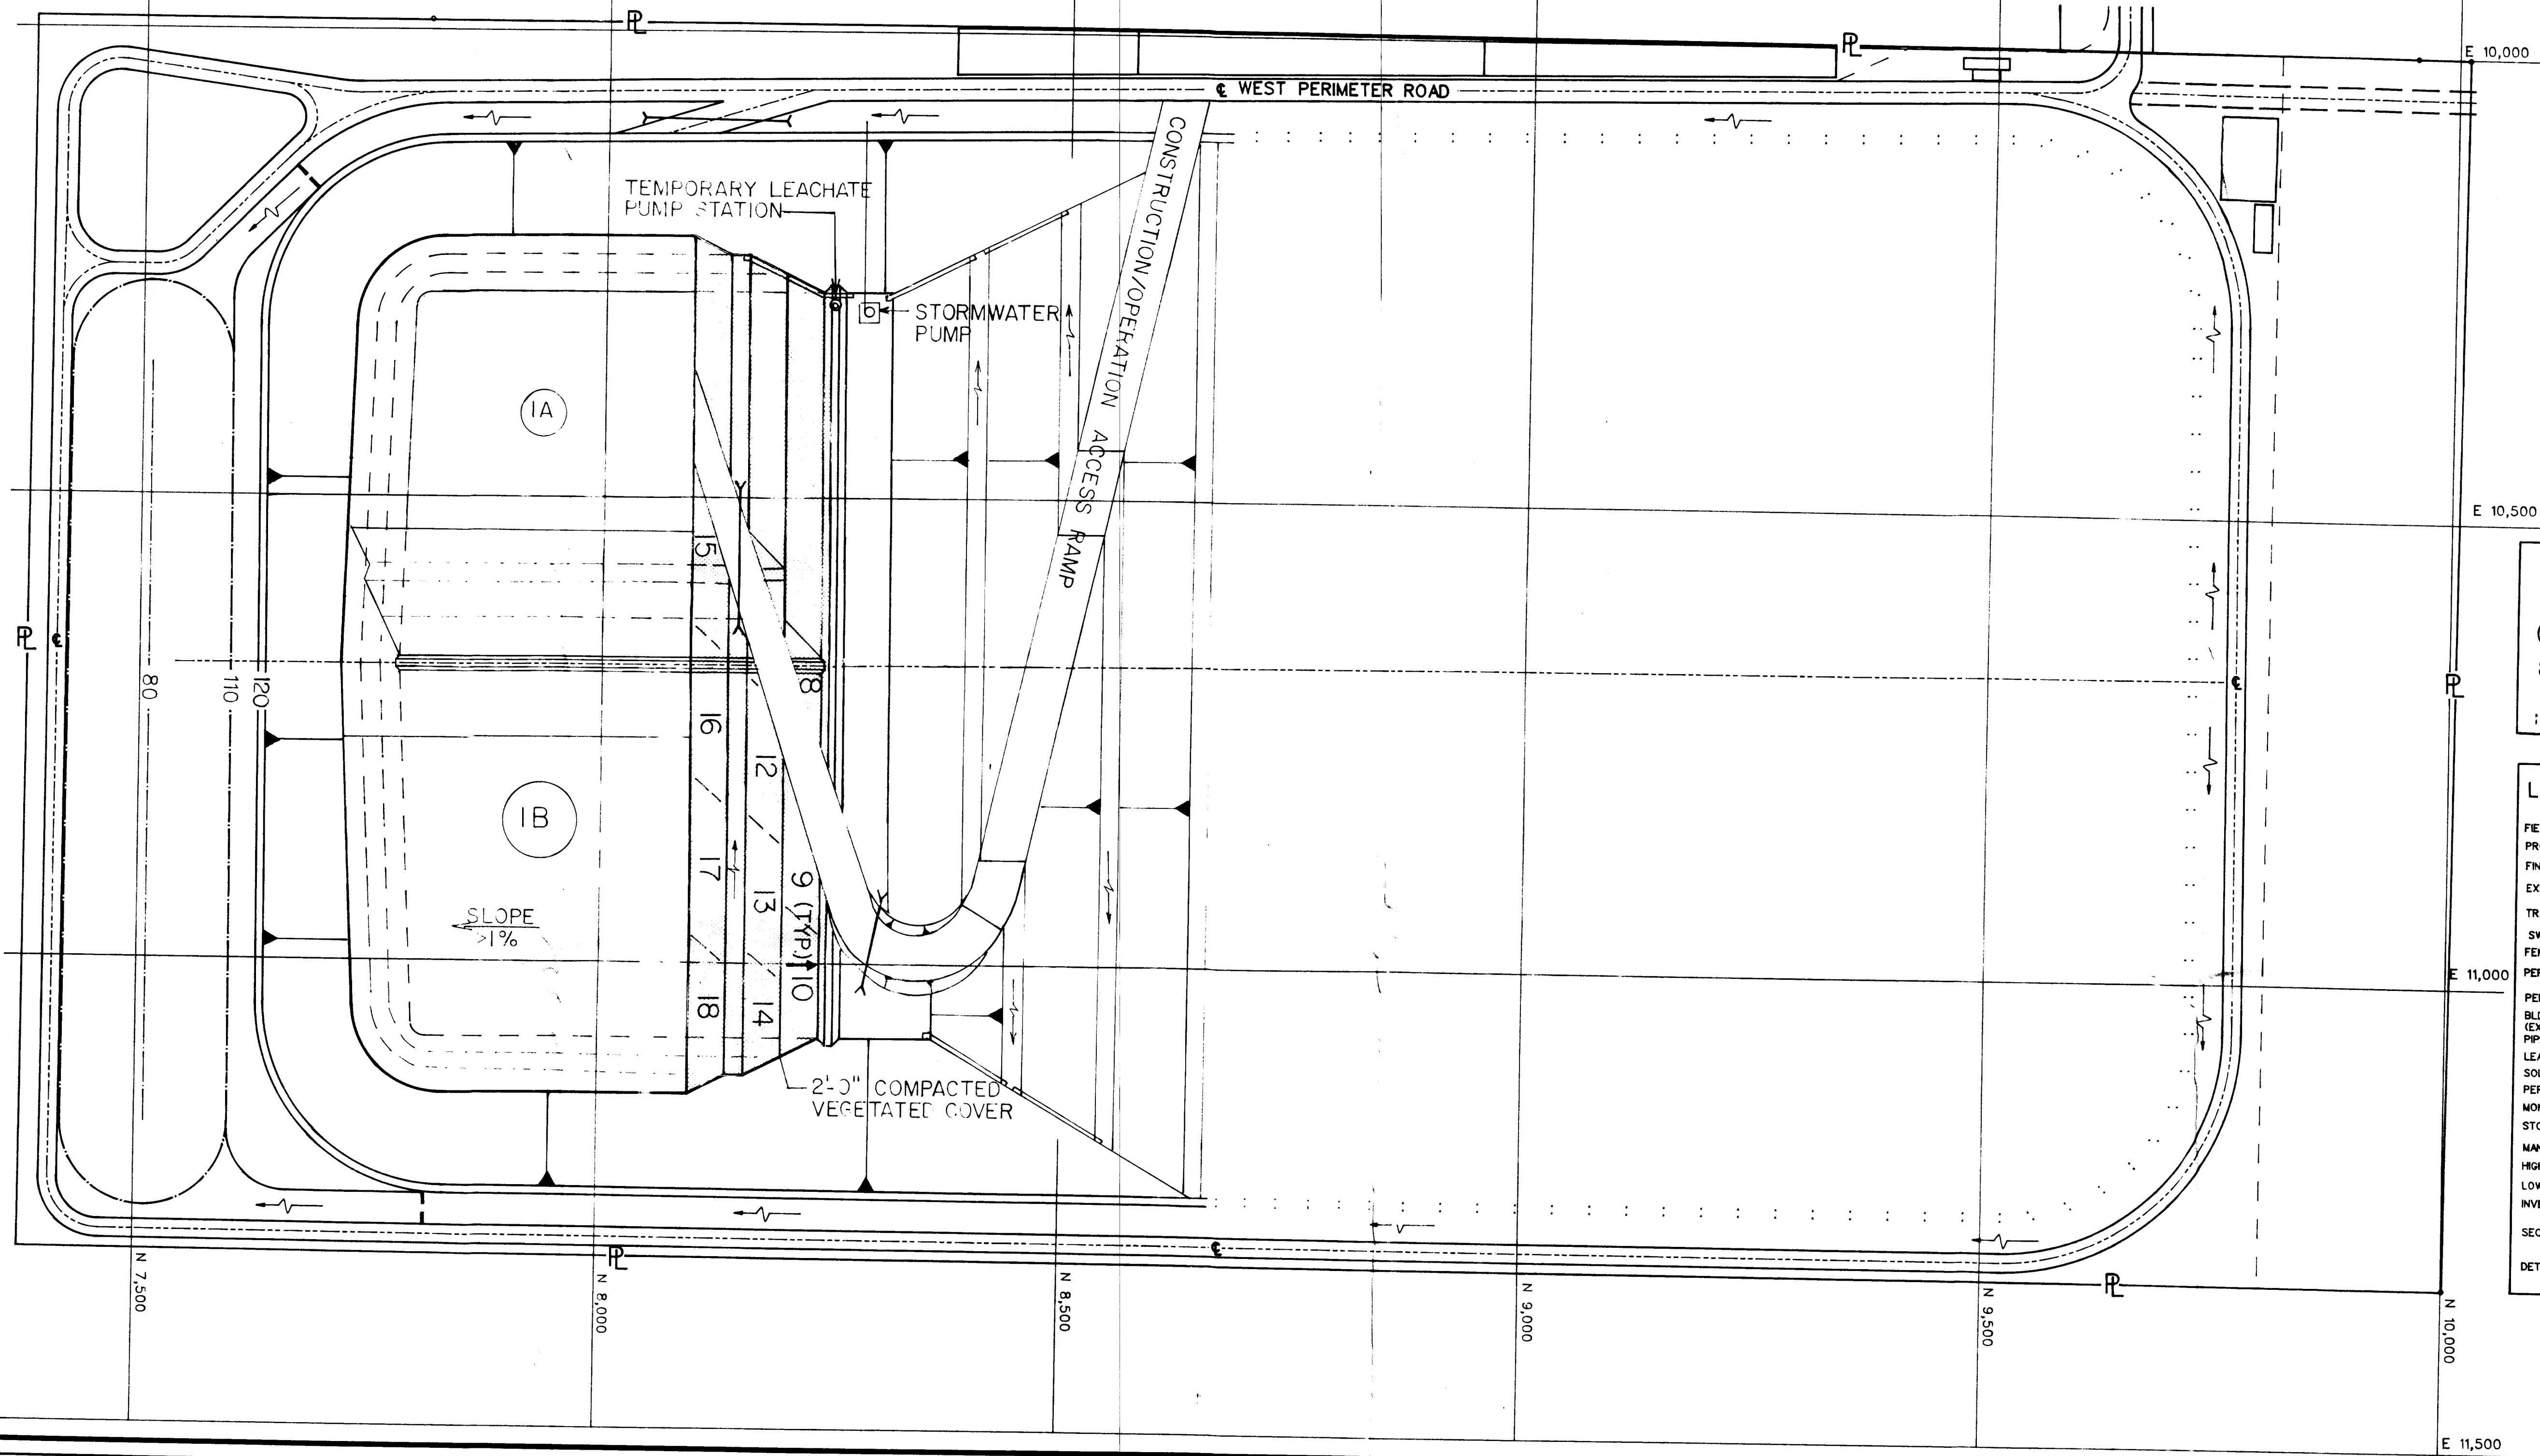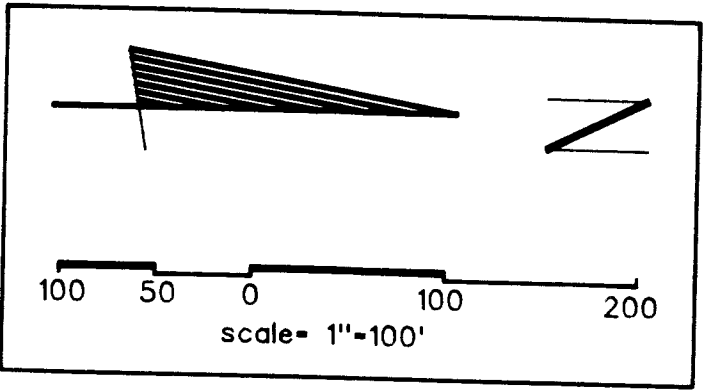

NOTE:
○ INACTIVE PHASE NUMBER.
● ACTIVE PHASE NUMBER.
8↑ LIFT NUMBER AND DIRECTION OF FILLING.
--- FUTURE LIMITS OF LAND FILL.

LEGEND	
FIELD INVESTIGATION BORINGS	● P3 ● B3
PROPERTY LINE	— P —
FINAL CONTOUR	— 30 —
EXISTING CONTOUR	— 20 —
TRAPEZOIDAL DITCH BOTTOM	— X —
SWALE CENTERLINE	— X —
FENCE AND GATE	— X —
PERMETER ROAD & CENTERLINE	— P —
PERMANENT/TEMPORARY RAMP	— P —
BLDG. & STRUCTURES (EXISTING/PROPOSED)	— P —
PIPE CULVERTS	— P —
LEACHATE COLLECTION PIPE	— P —
SOLID LEACHATE PIPE	— P —
PERFORATED LEACHATE PIPE	— P —
MONITOR WELL, LANDFILL GAS WELL	○ MW2
STORMWATER INLETS & CULVERTS	○ M.H. ○ P.S.
MANHOLE & PUMP STATION	○ M.H. ○ P.S.
HIGH POINT INVERT ELEVATION	X H.P. EL. 24.5'
LOW POINT INVERT ELEVATION	X L.P. EL. 22.5'
INVERT ELEVATION	X EL. 45.0'
SECTION SYMBOL	SECTION LETTER
DETAIL SYMBOL	DETAIL NUMBER

11-1-88
REVISED

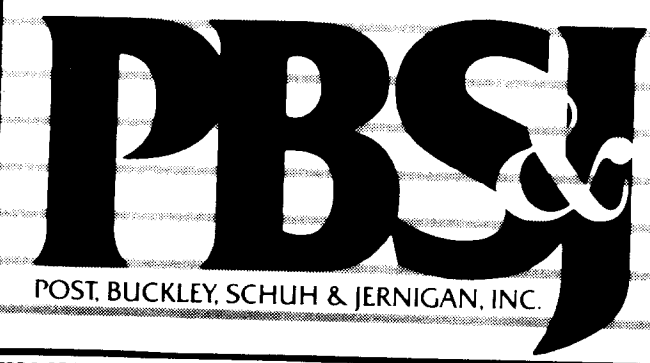

CLIENT
CITRUS COUNTY, FLORIDA
DEPARTMENT OF
TECHNICAL SERVICES








PROJECT
CITRUS COUNTY
CENTRAL SANITARY LANDFILL
CONSTRUCTION PERMIT PLANS

TASK
LANDFILL PHASING PLAN
PHASE 1B


ORIGINAL SEPT 1988
REVISIONS:
1
2
3
4
5

6
7
8
9
10
11
12


JOB NO. 22-081.11
DRAWN J.S.
DESIGNED J.E.
CHECKED S.B.
QC D.E.
SHEET 8 / 26
NOT VALID FOR CONSTRUCTION
UNLESS SIGNED IN THIS BLOCK

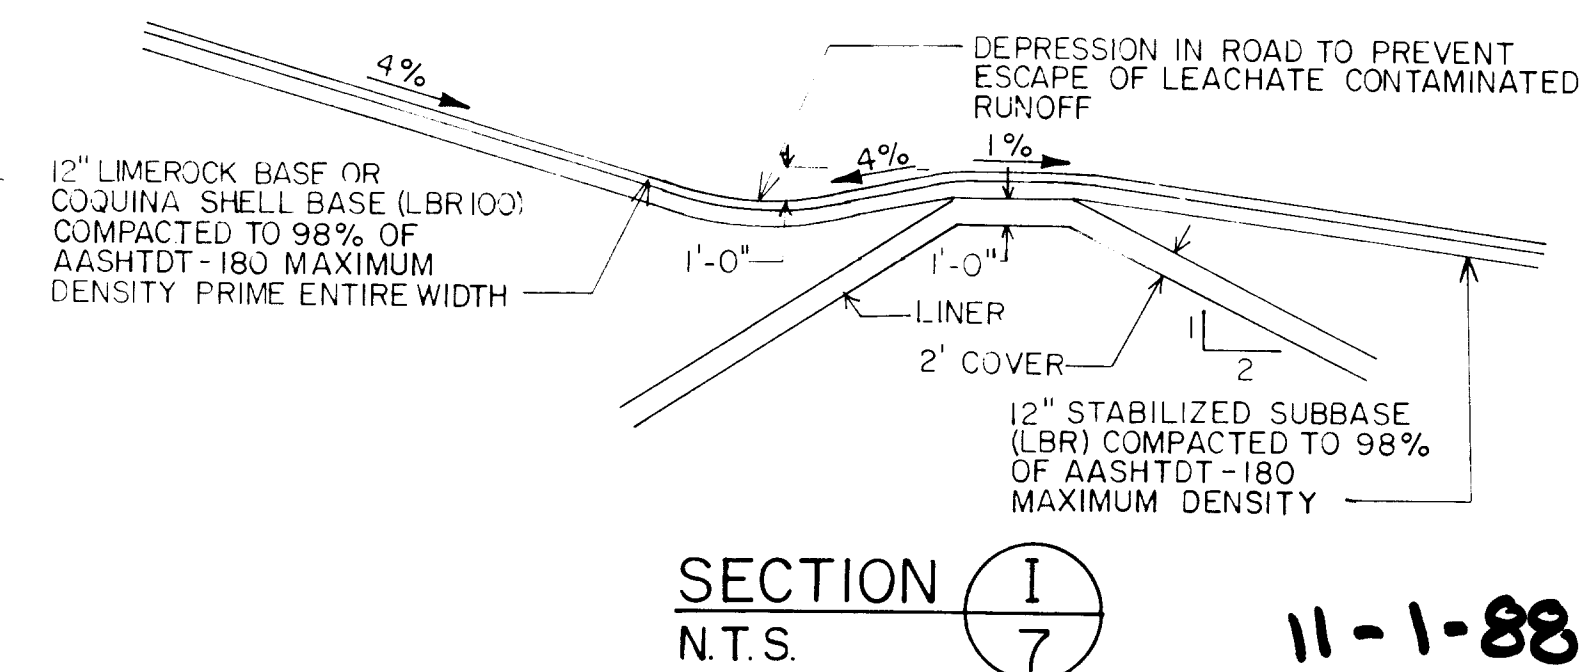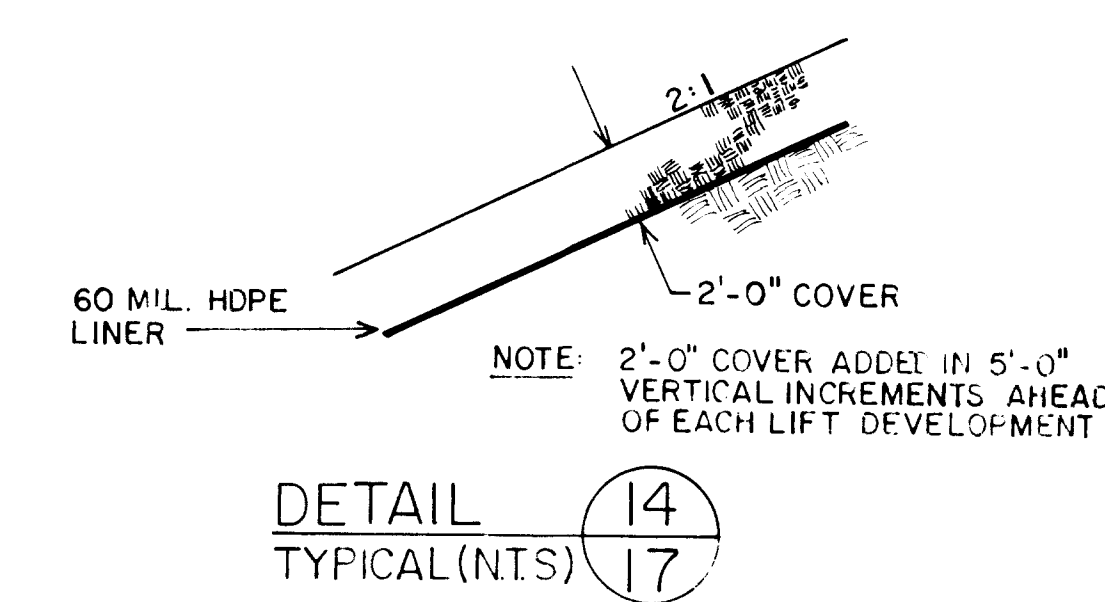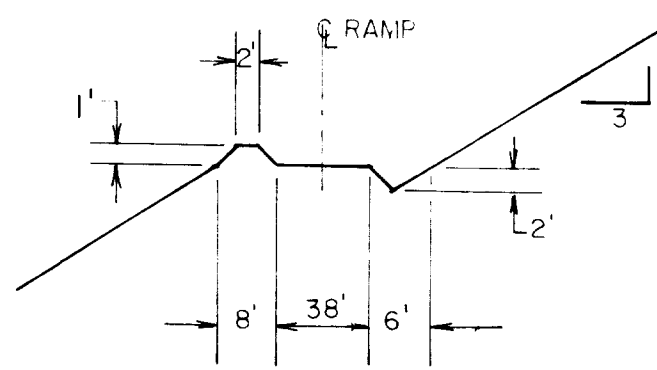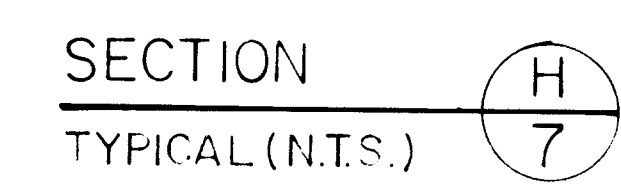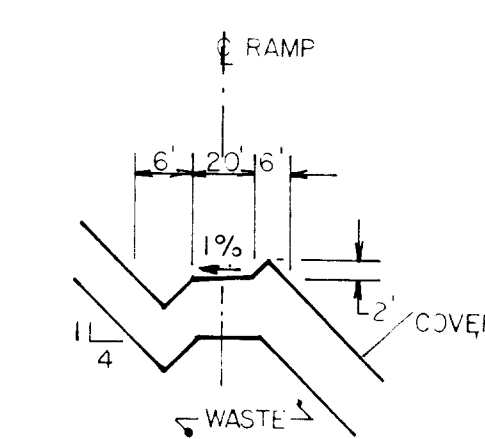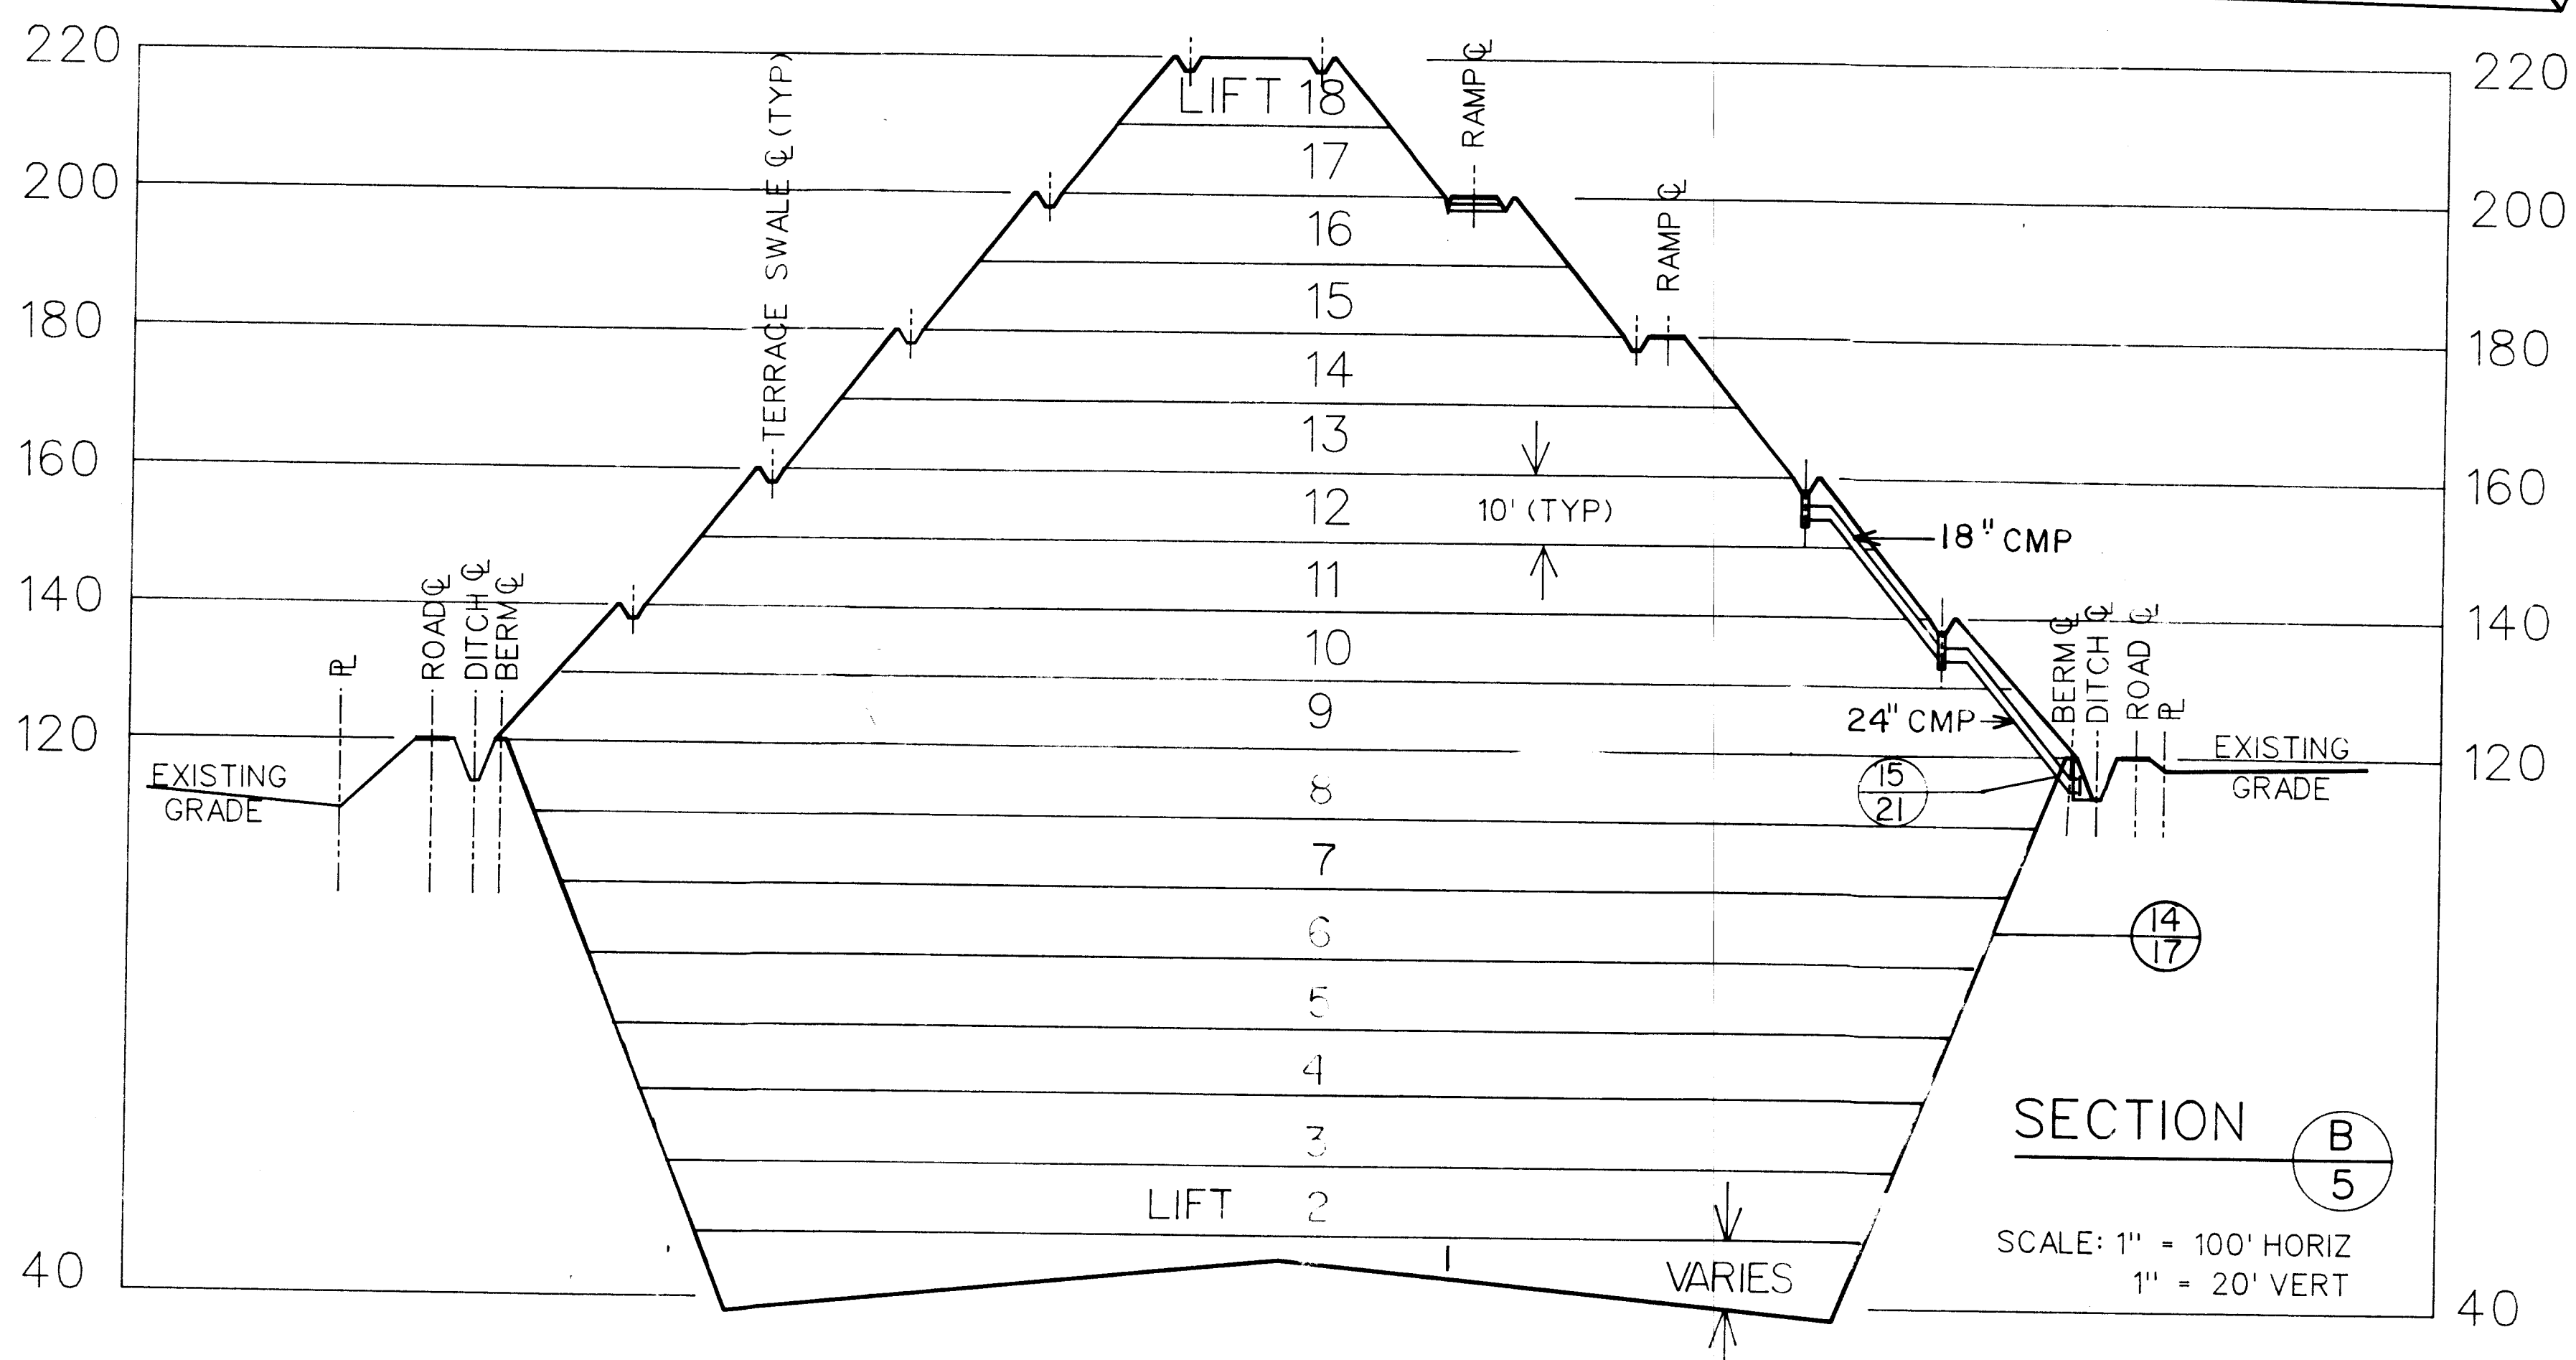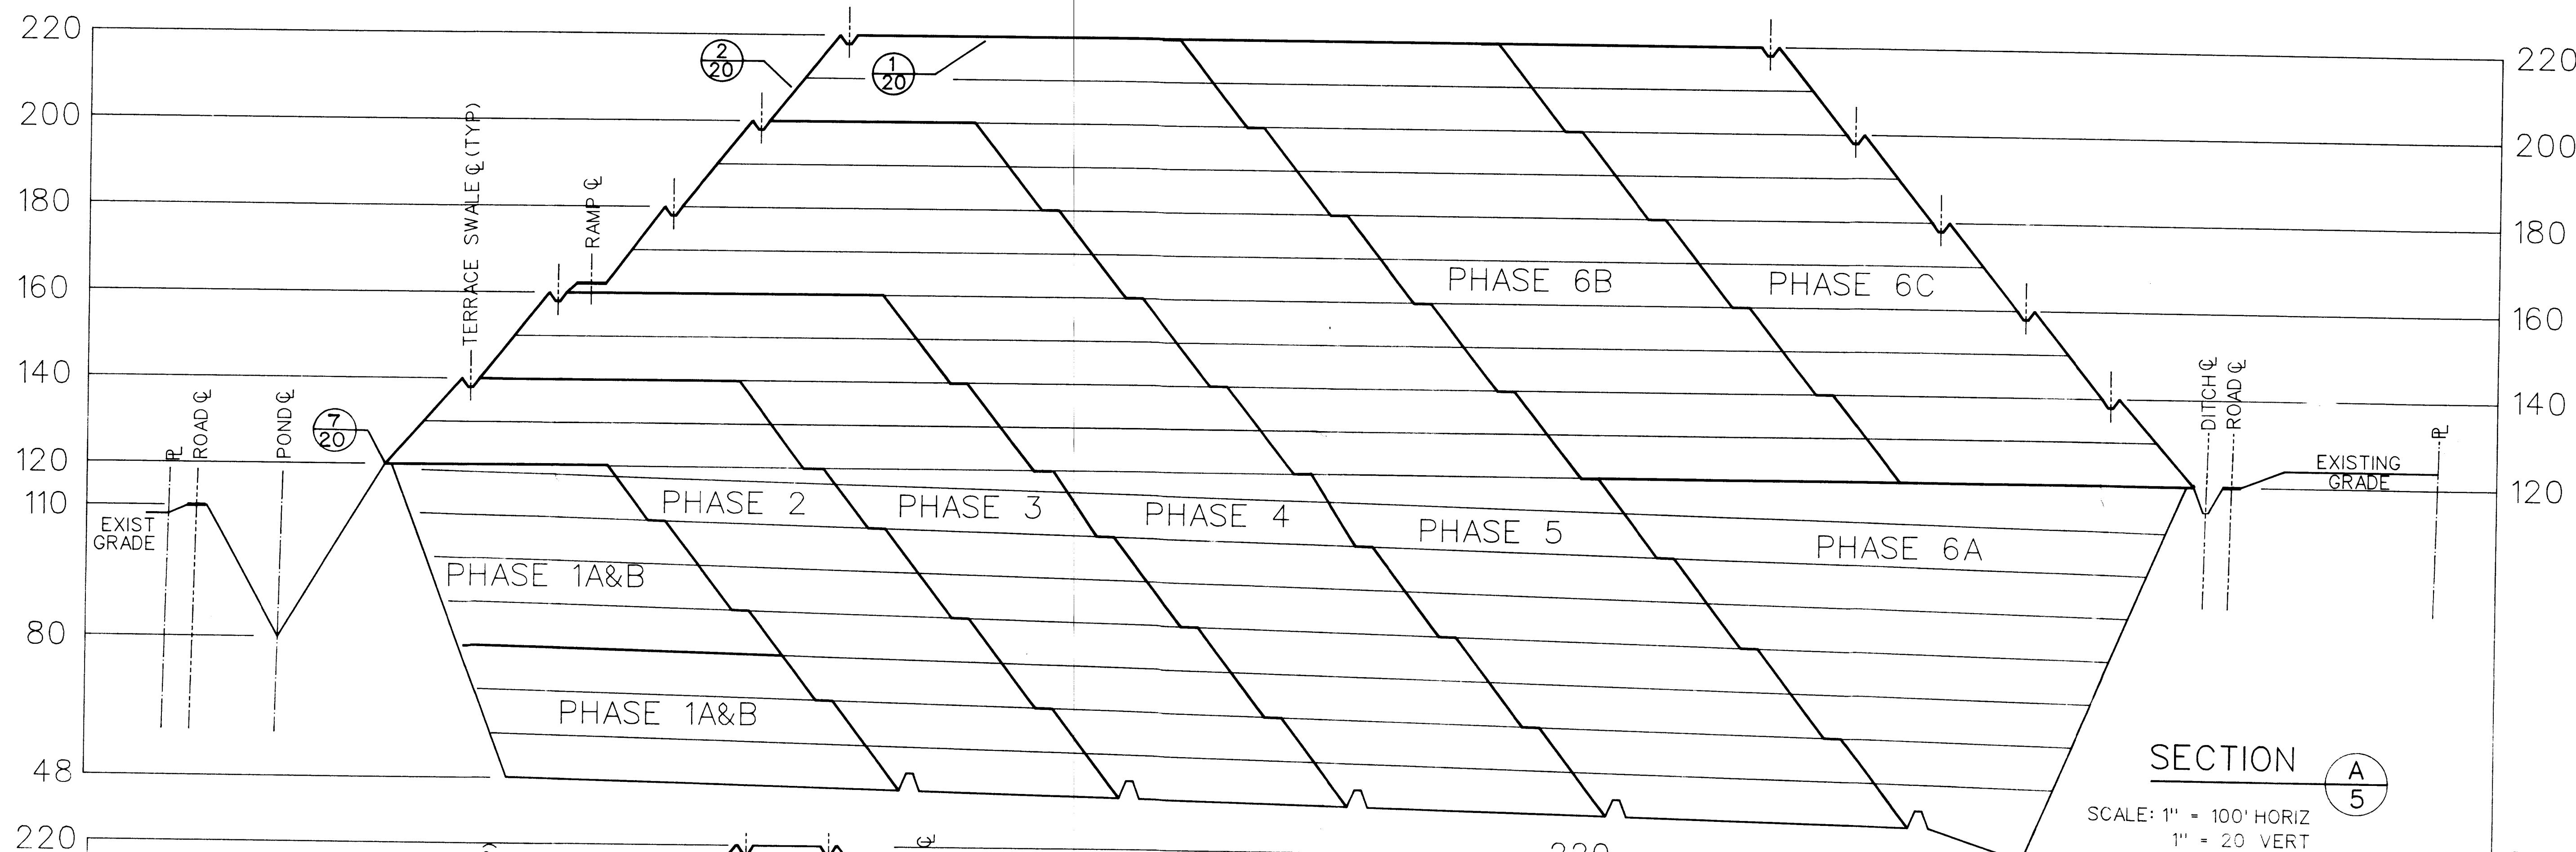


	CLIENT	PROJECT	TASK	ORIGINAL SEPT 1988	6	JOB NO. 22-08111
	CITRUS COUNTY, FLORIDA DEPARTMENT OF TECHNICAL SERVICES	CITRUS COUNTY CENTRAL SANITARY LANDFILL CONSTRUCTION PERMIT PLANS	SECTIONS	REVISIONS:	7	
				1	8	DESIGNED <i>DS</i>
				2	9	CHECKED <i>JE</i>
				3	10	QC <i>SBL</i>
				4	11	
				5	12	
						NOT VALID FOR CONSTRUCTION UNLESS SIGNED IN THIS BLOCK
						11-1-88 REVISED
						SHEET 17 / 26

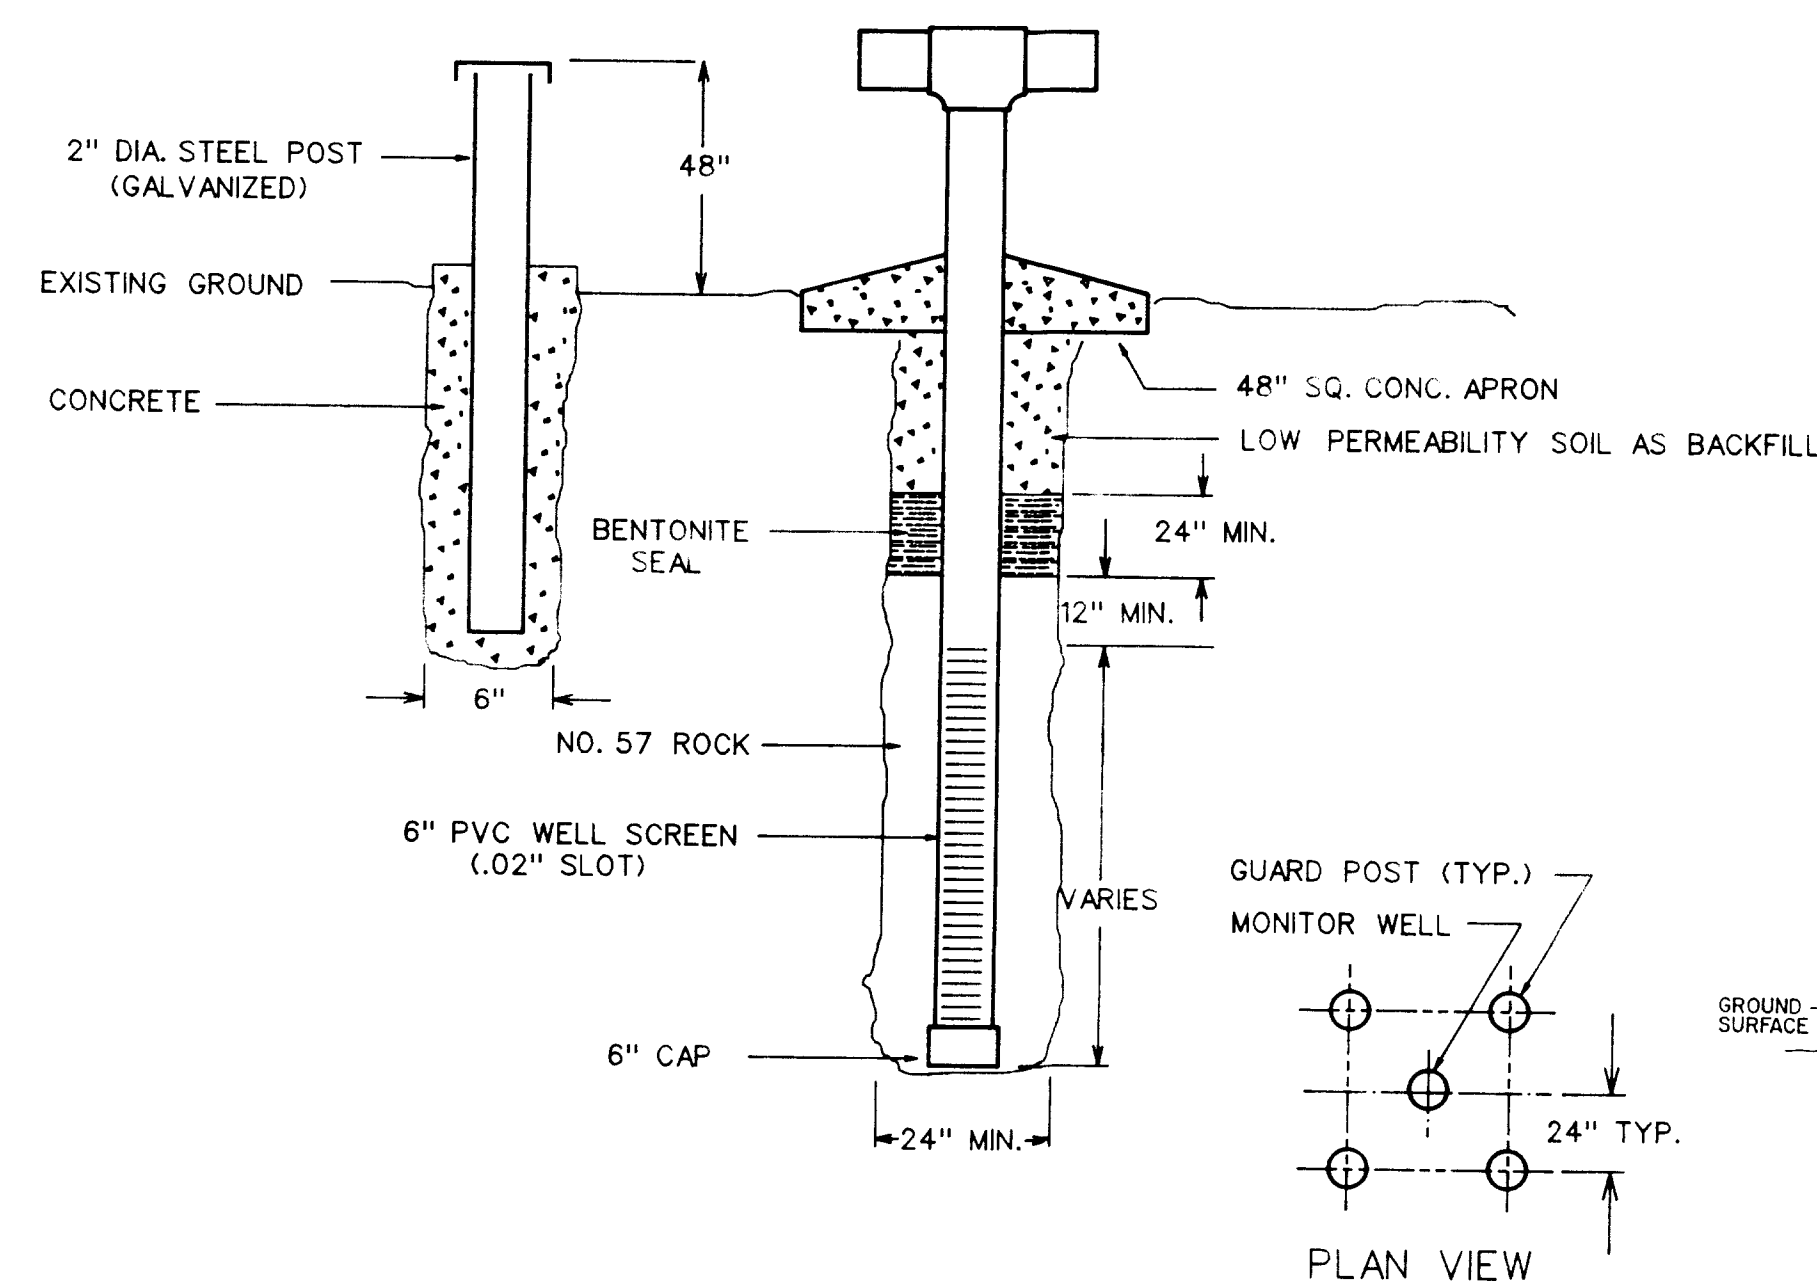


DETAIL 10/5 GAS VENT
N.T.S.

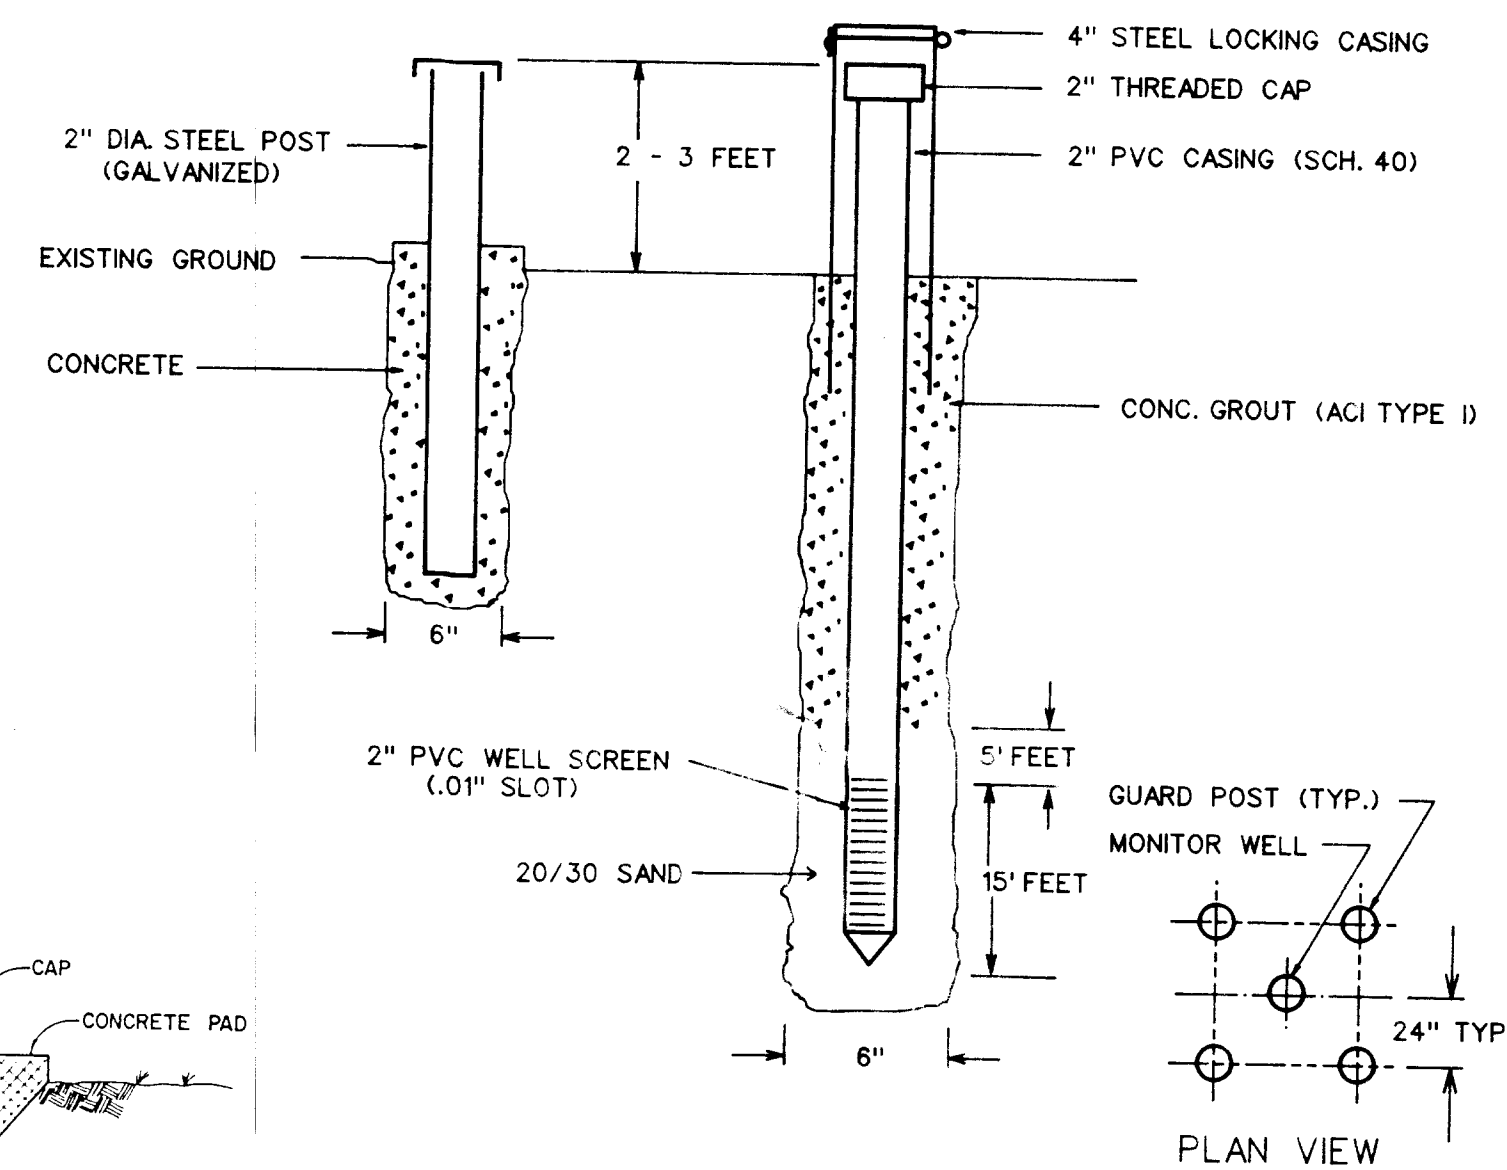

DETAIL 5/4 MONITOR WELL
N.T.S.

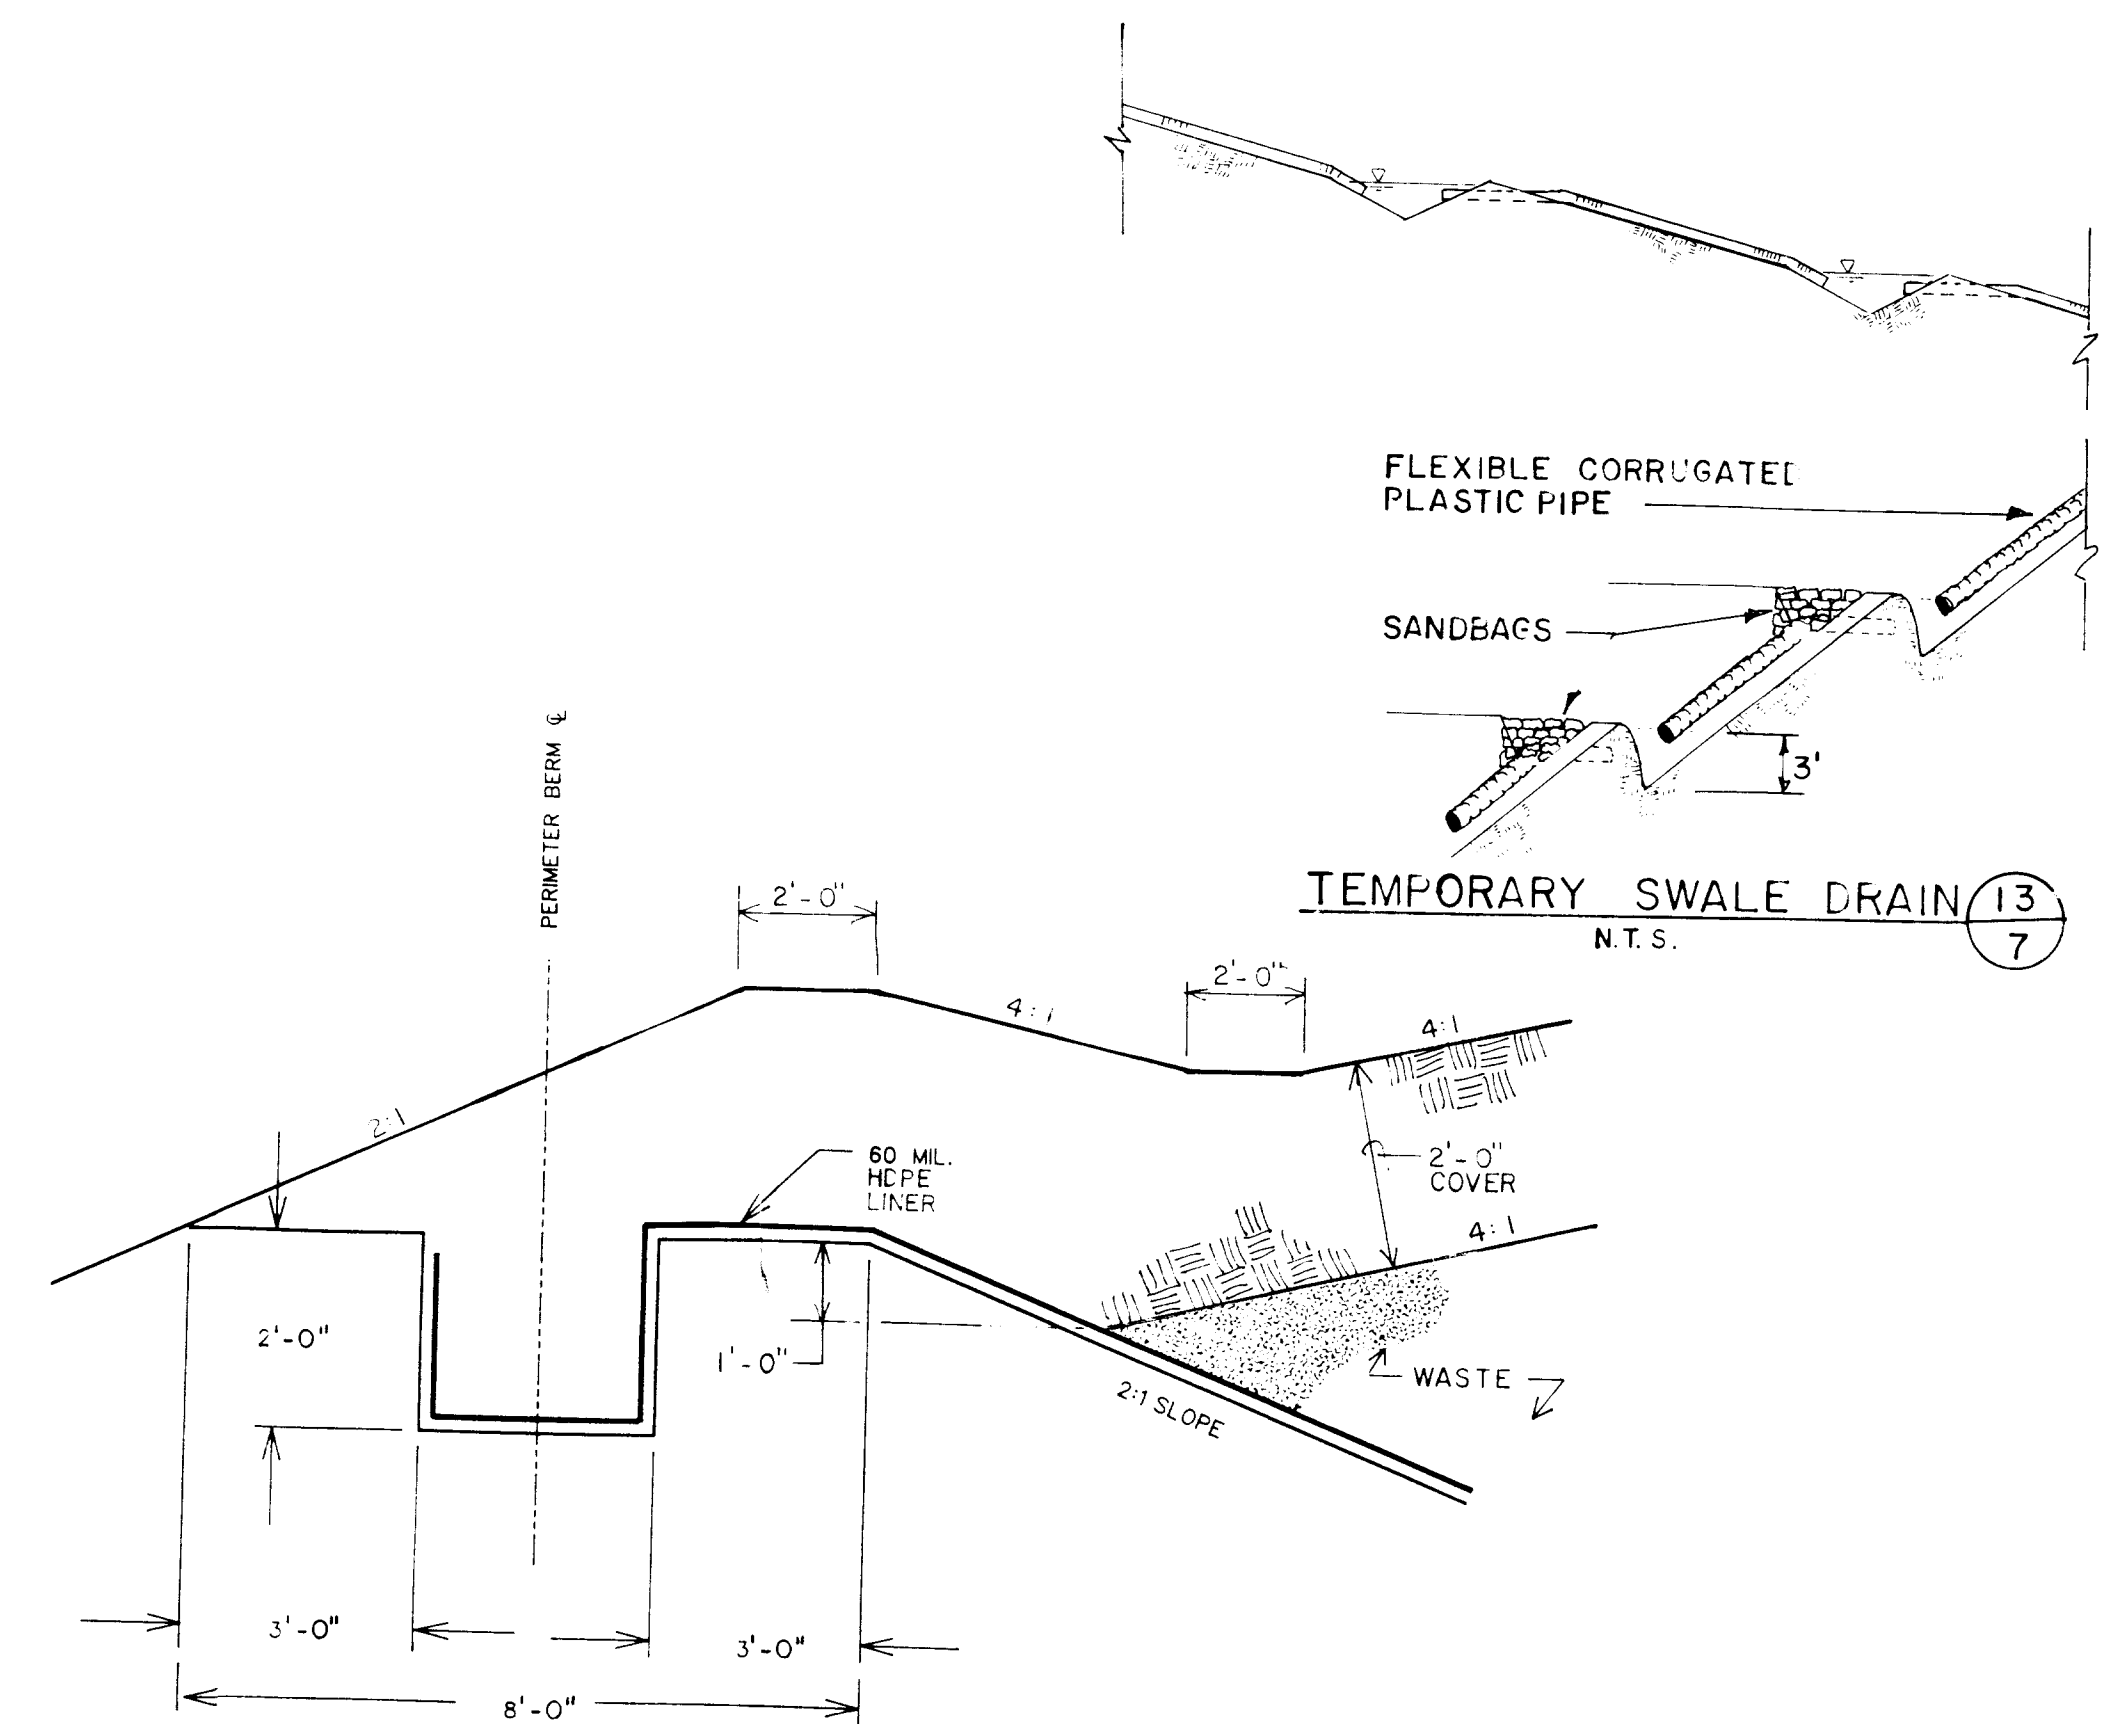


DETAIL 7/17 LINER ANCHOR TRENCH
N.T.S.

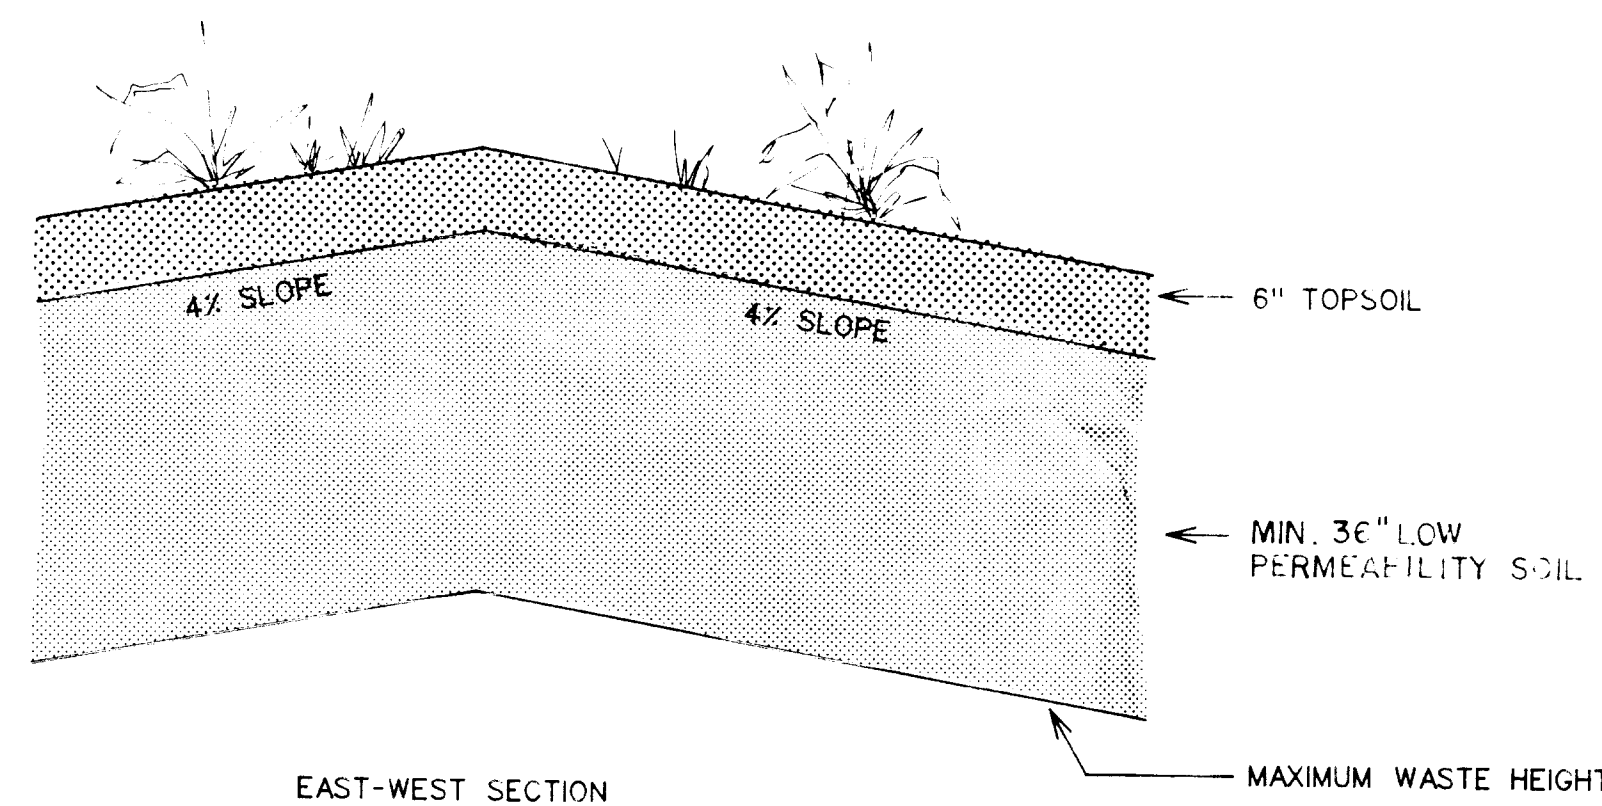


DETAIL 1/17 LANDFILL TOP SLOPE
N.T.S. FINAL COVER

DETAIL 16/4 MONITOR/SUPPLY WELL
N.T.S.










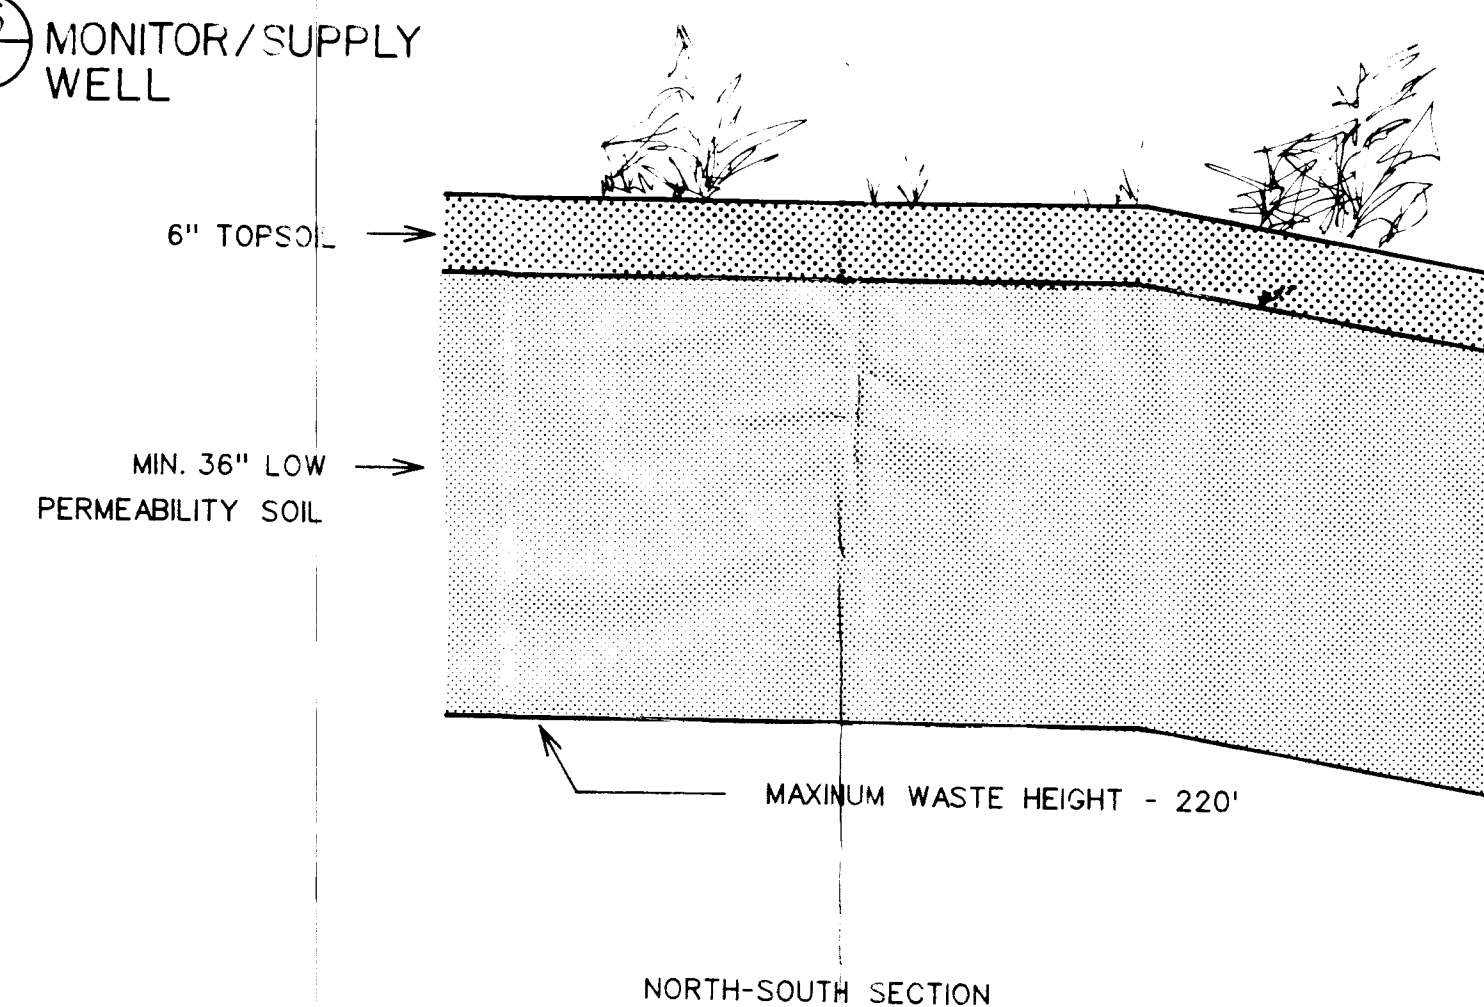


DETAIL 1/17 LANDFILL TOP SLOPE
N.T.S. FINAL COVER

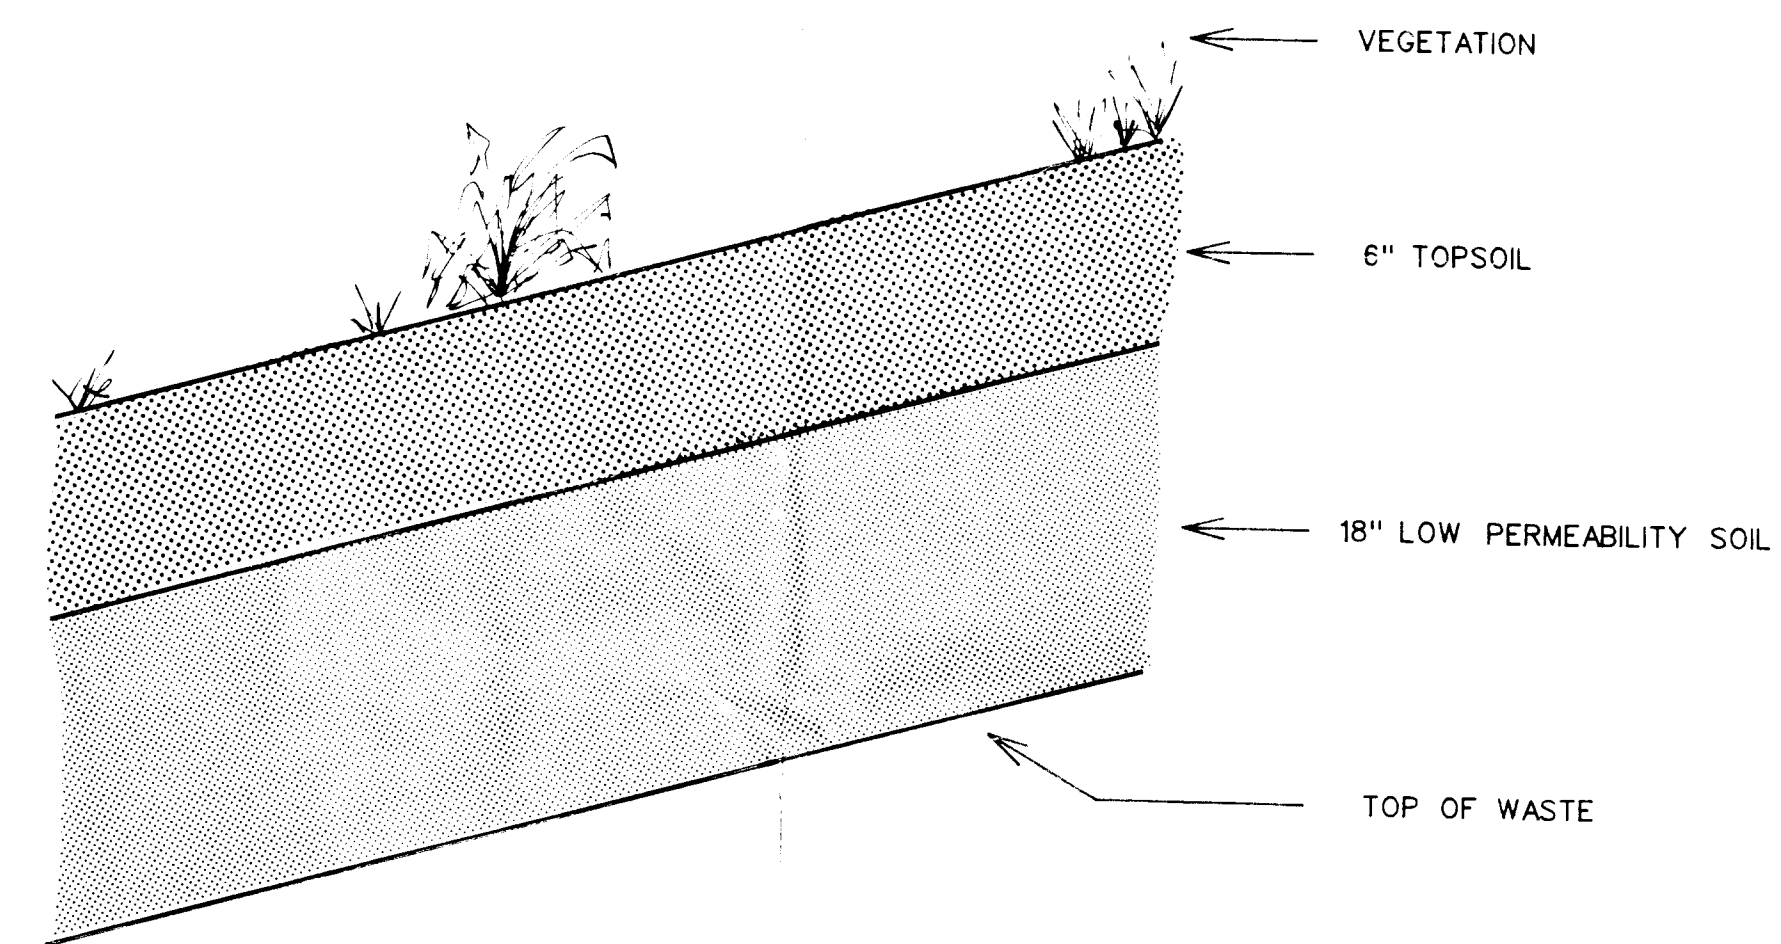


DETAIL 2/17 LANDFILL SIDE SLOPE
N.T.S. FINAL COVER

NOTE: WELL DESIGN FOR CABLE-TOOL INSTALLATION

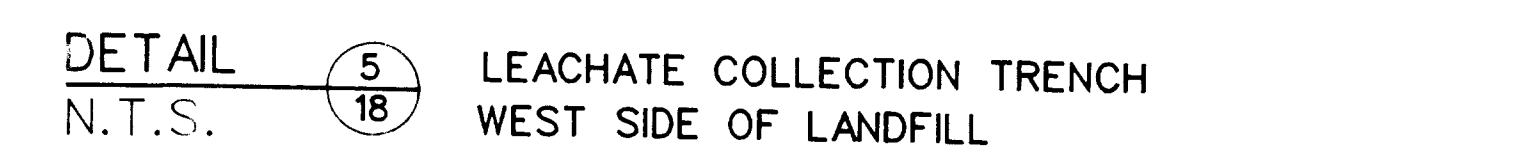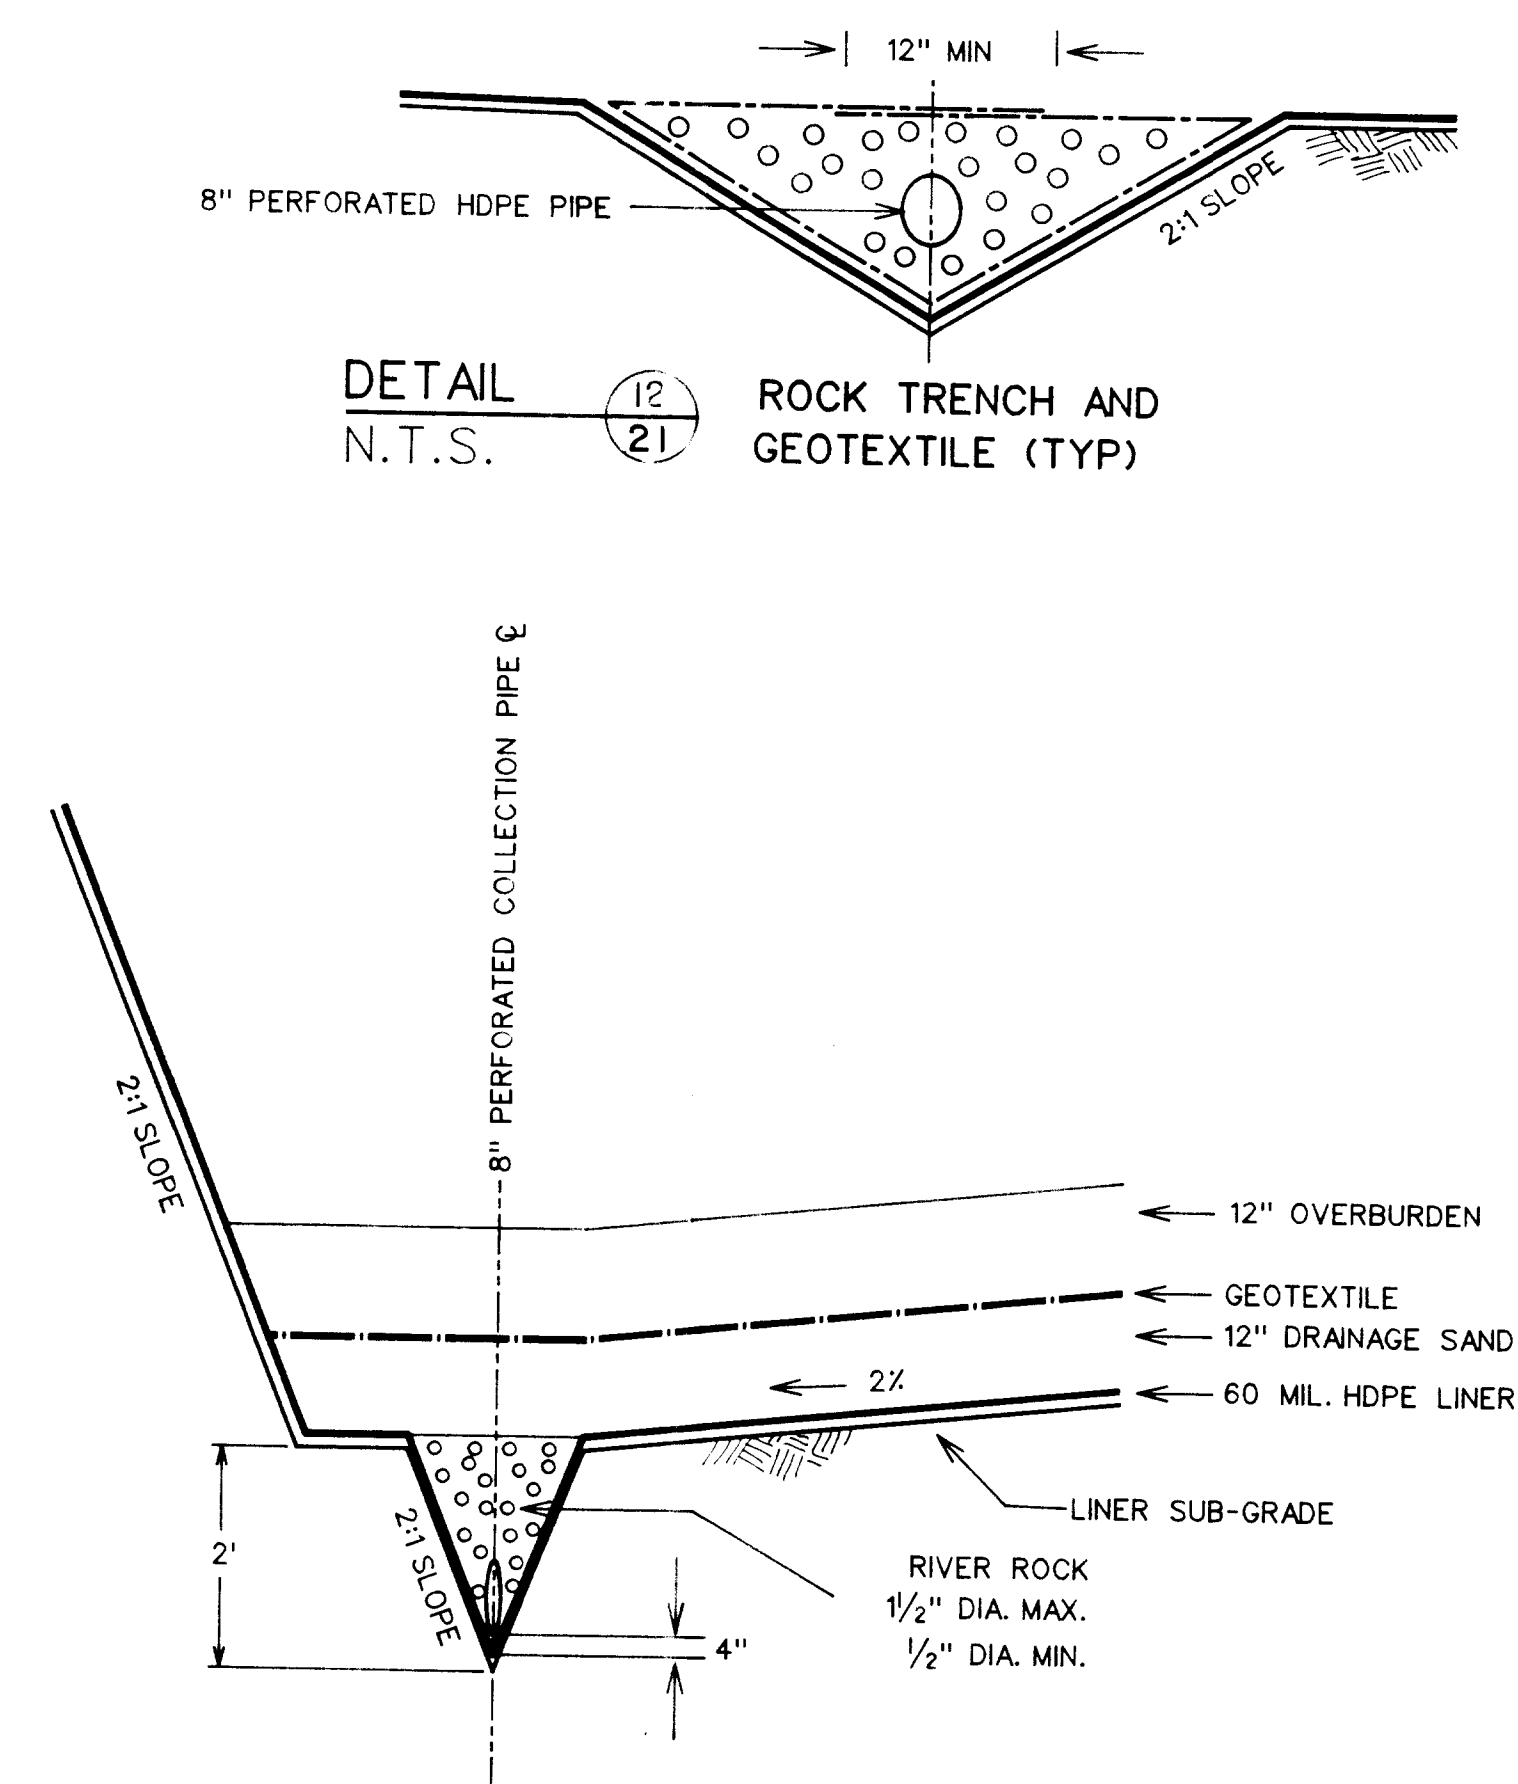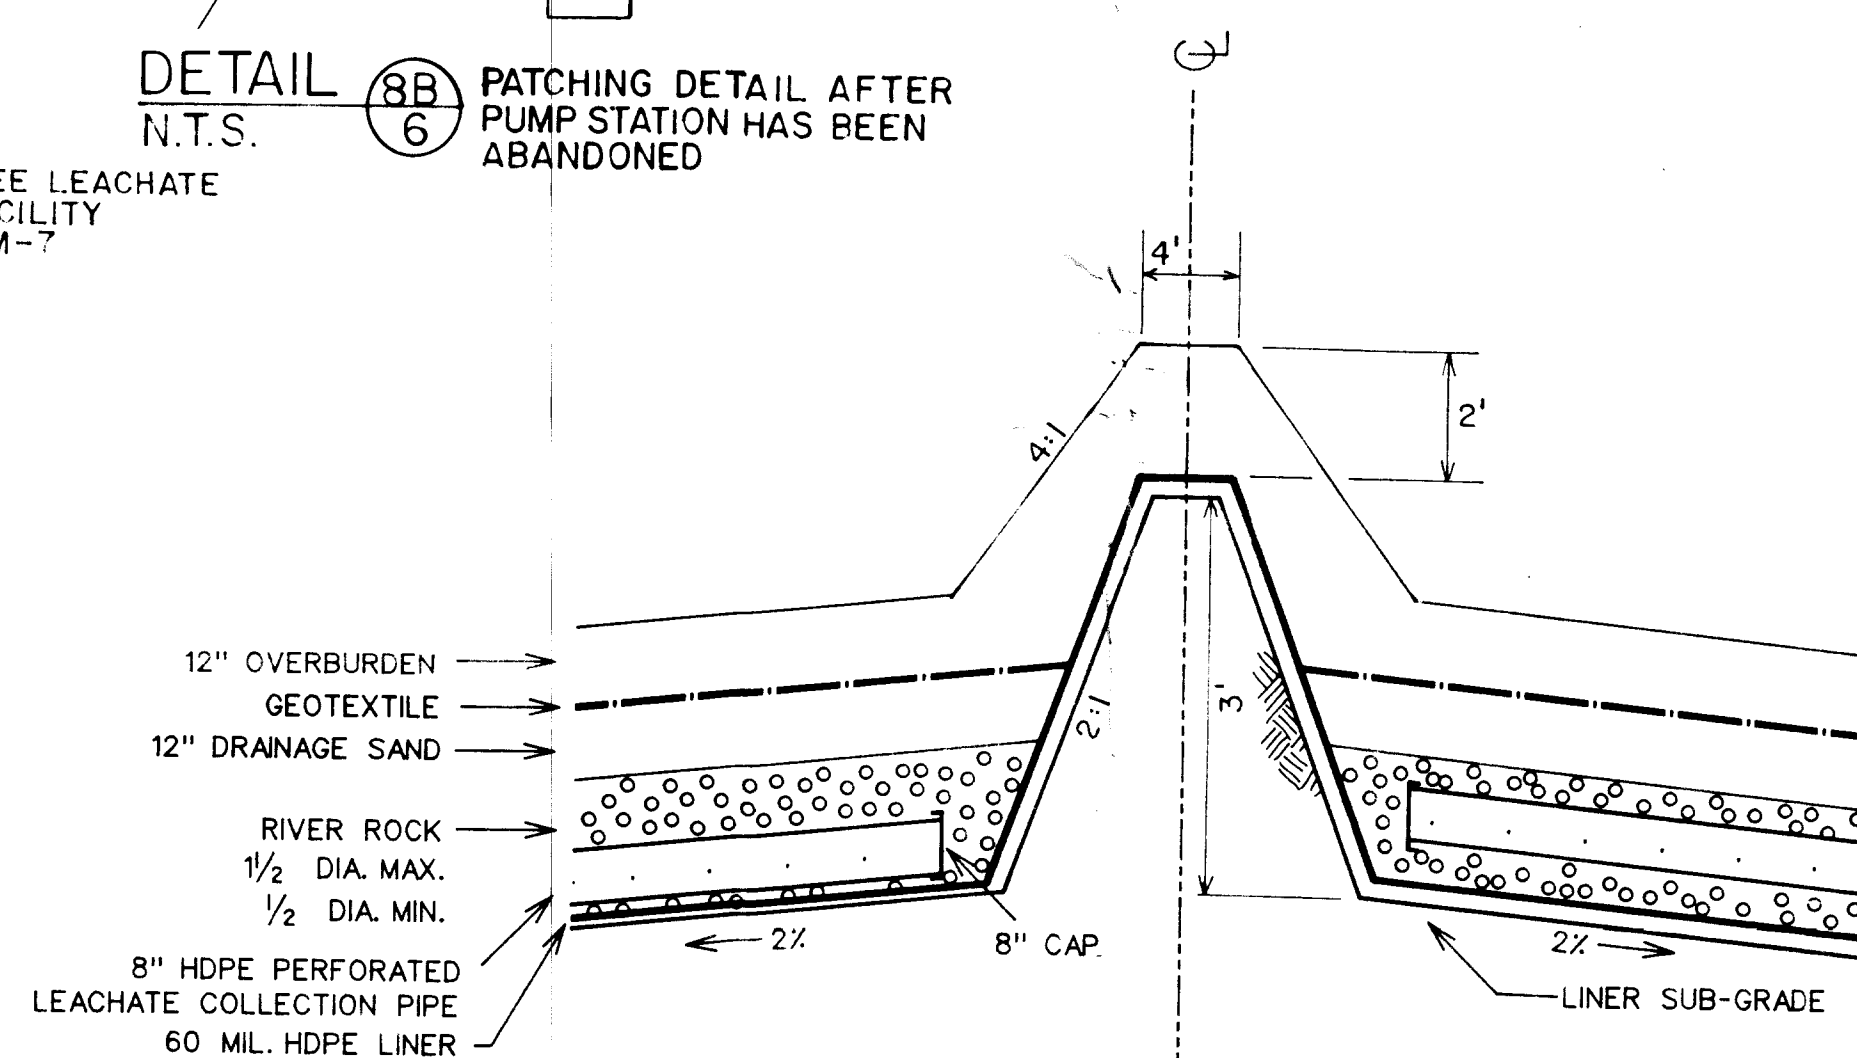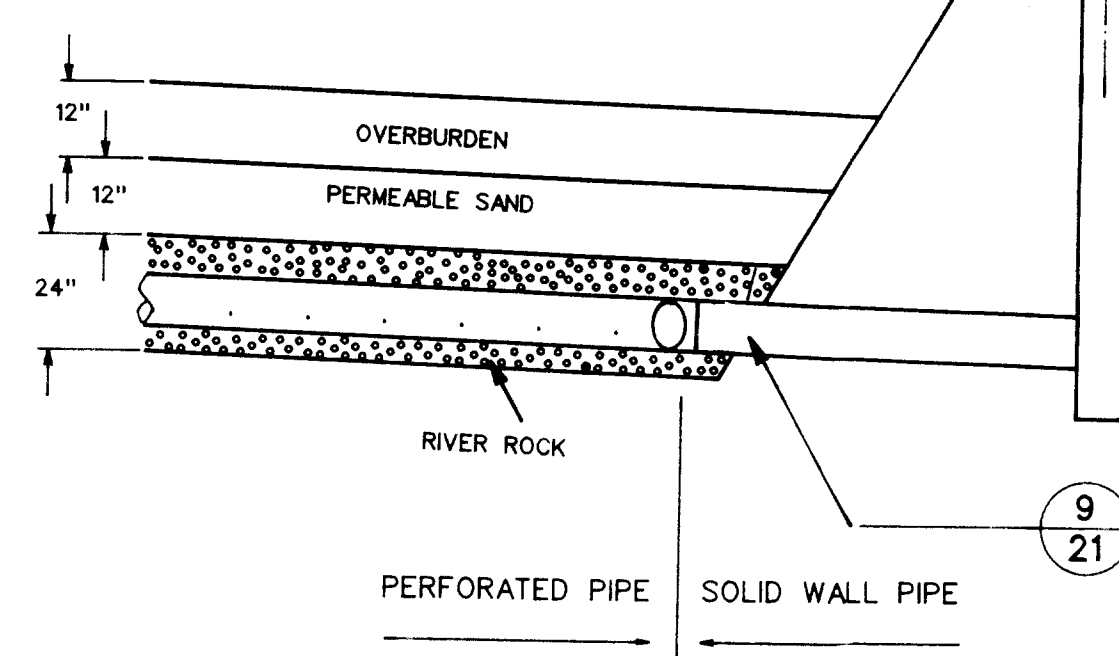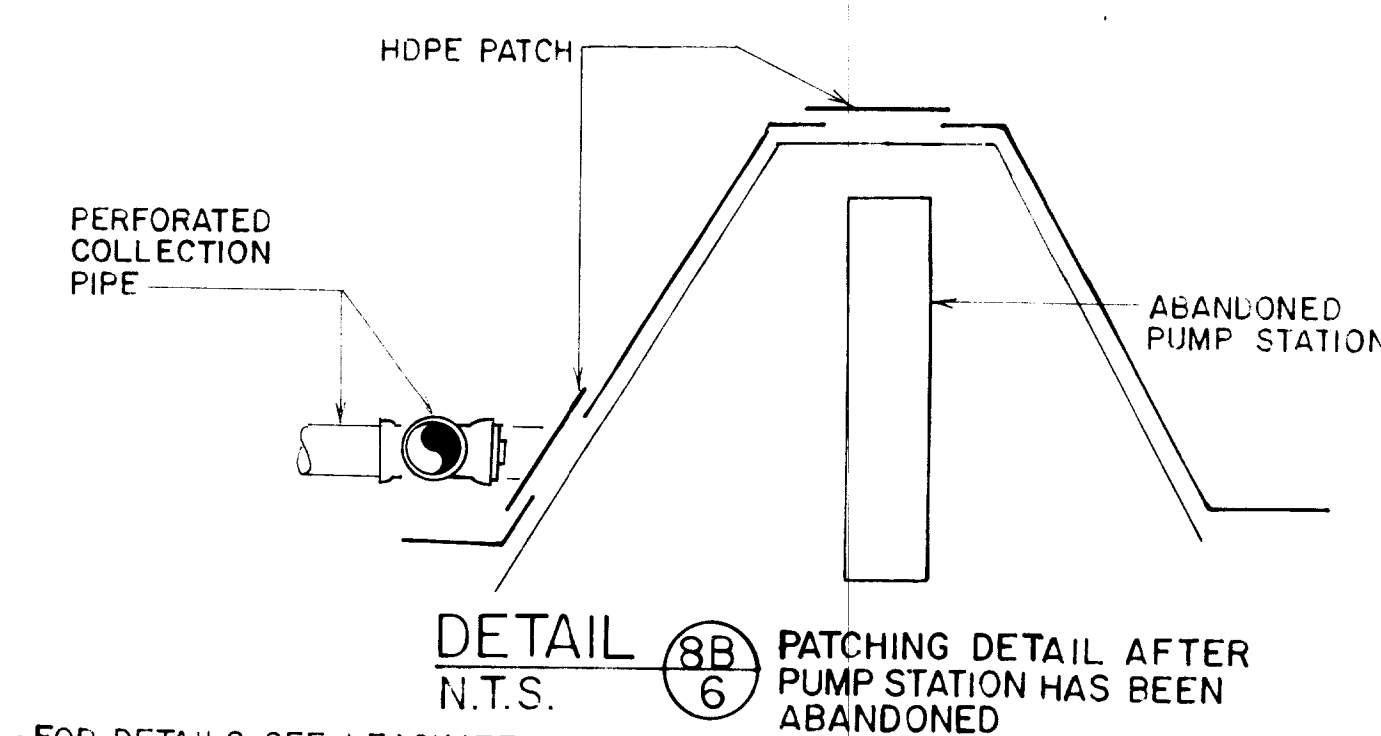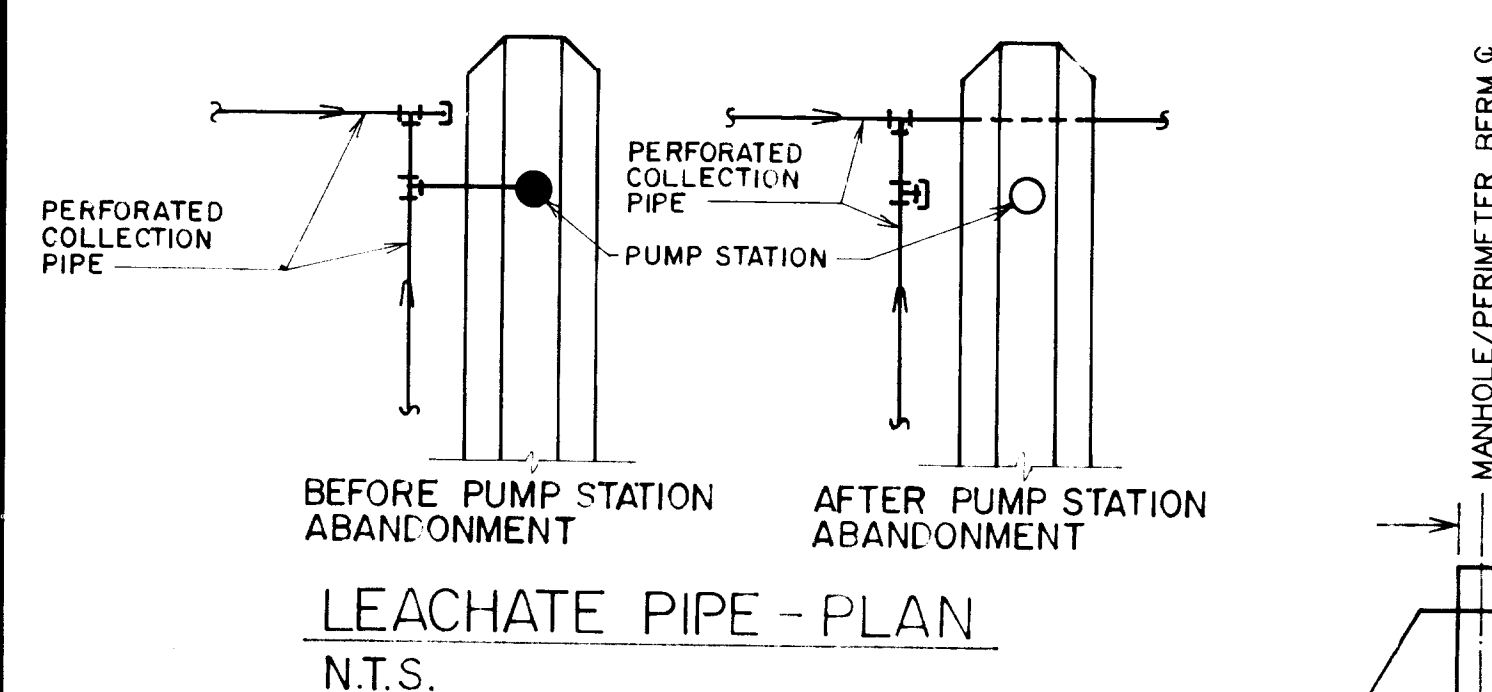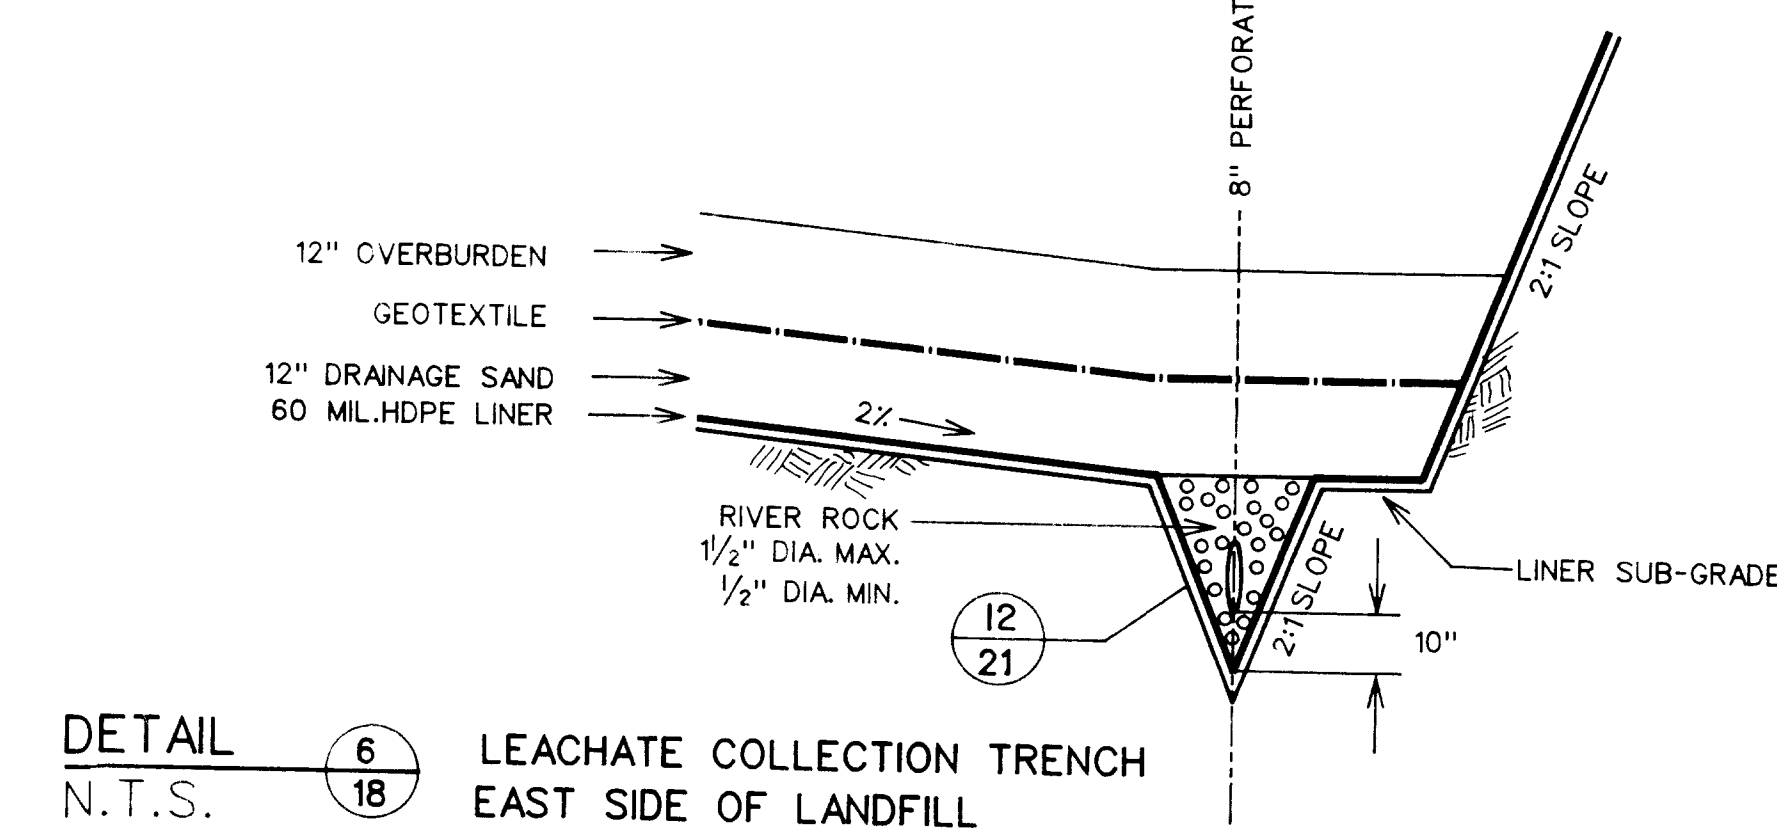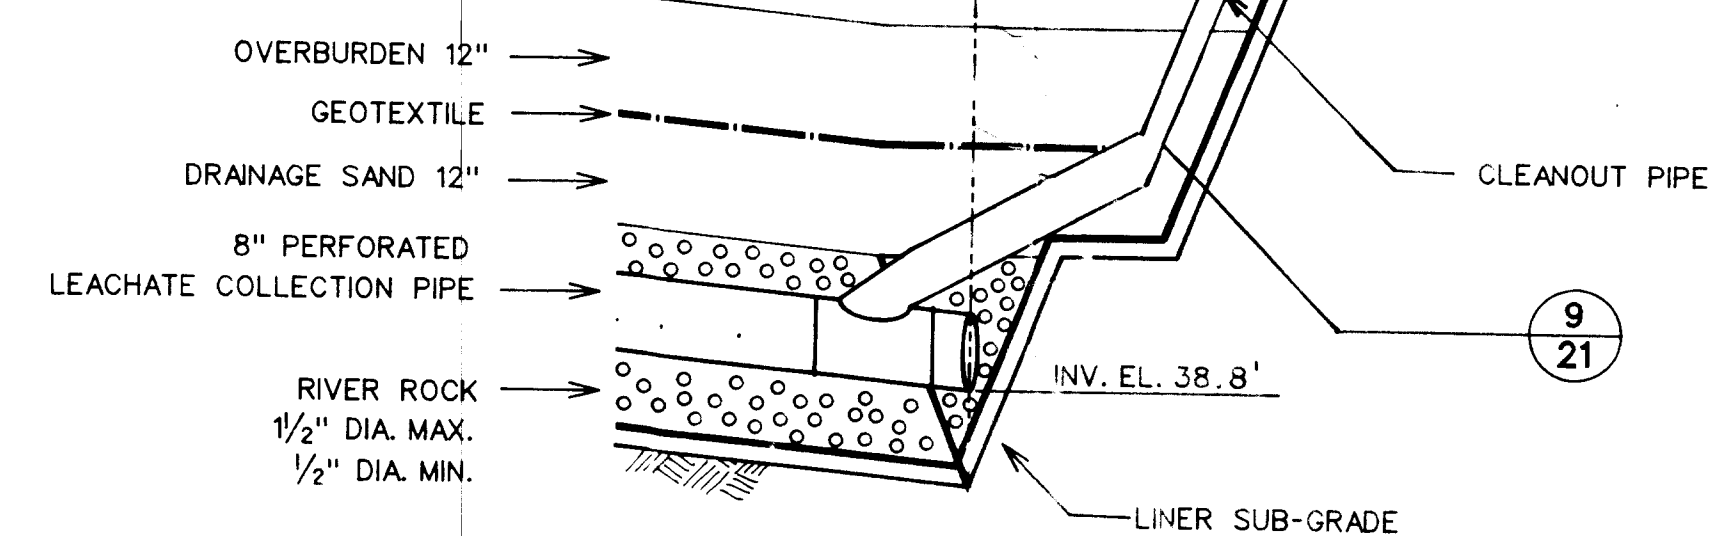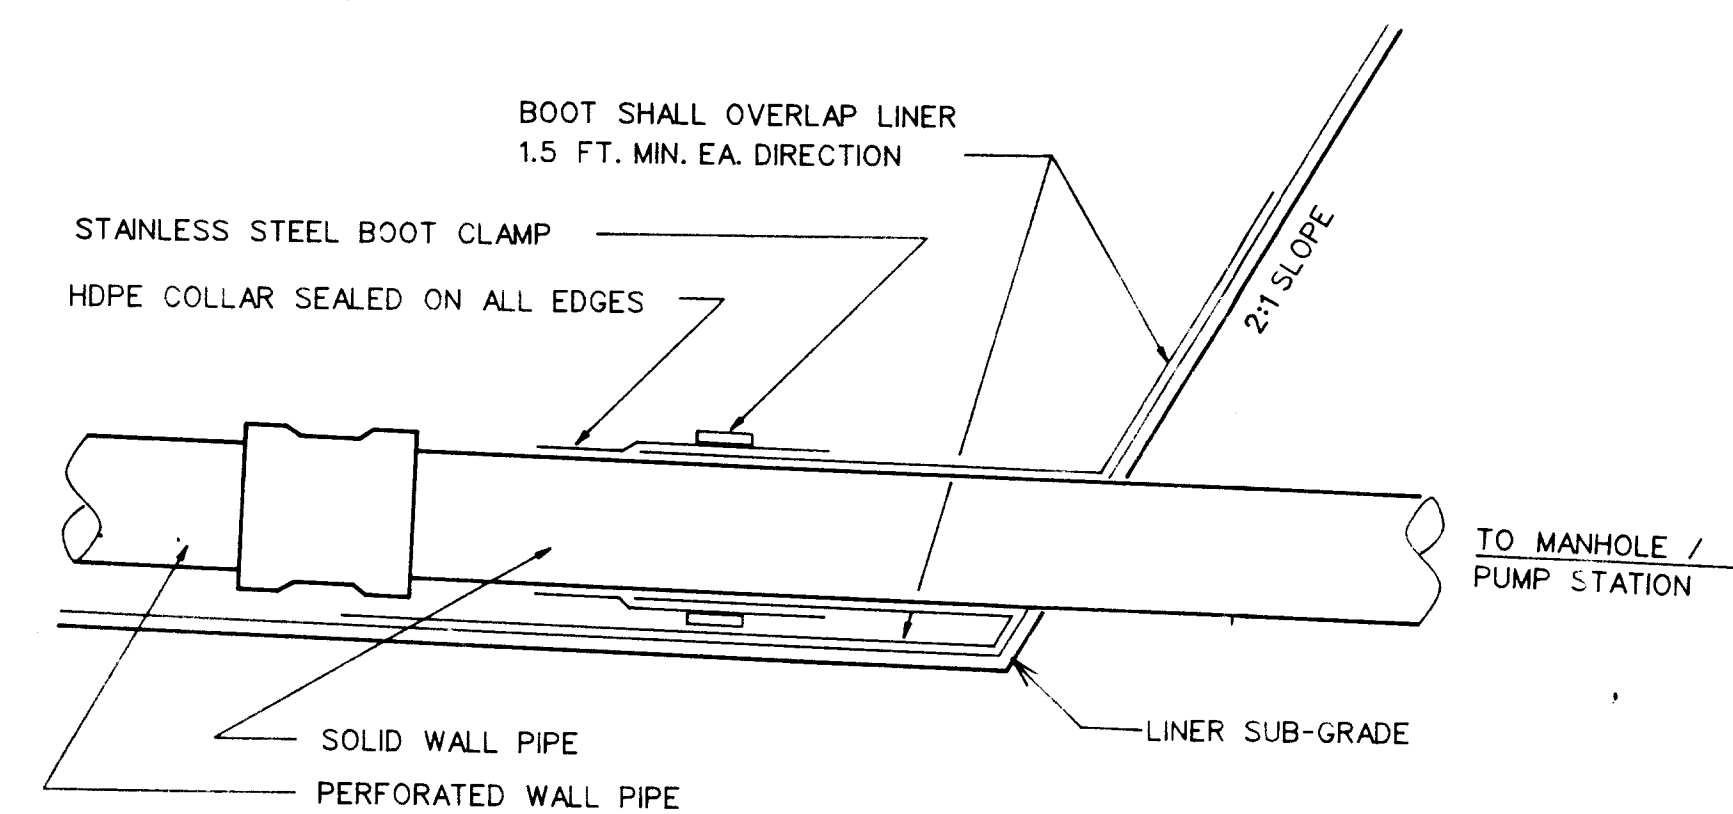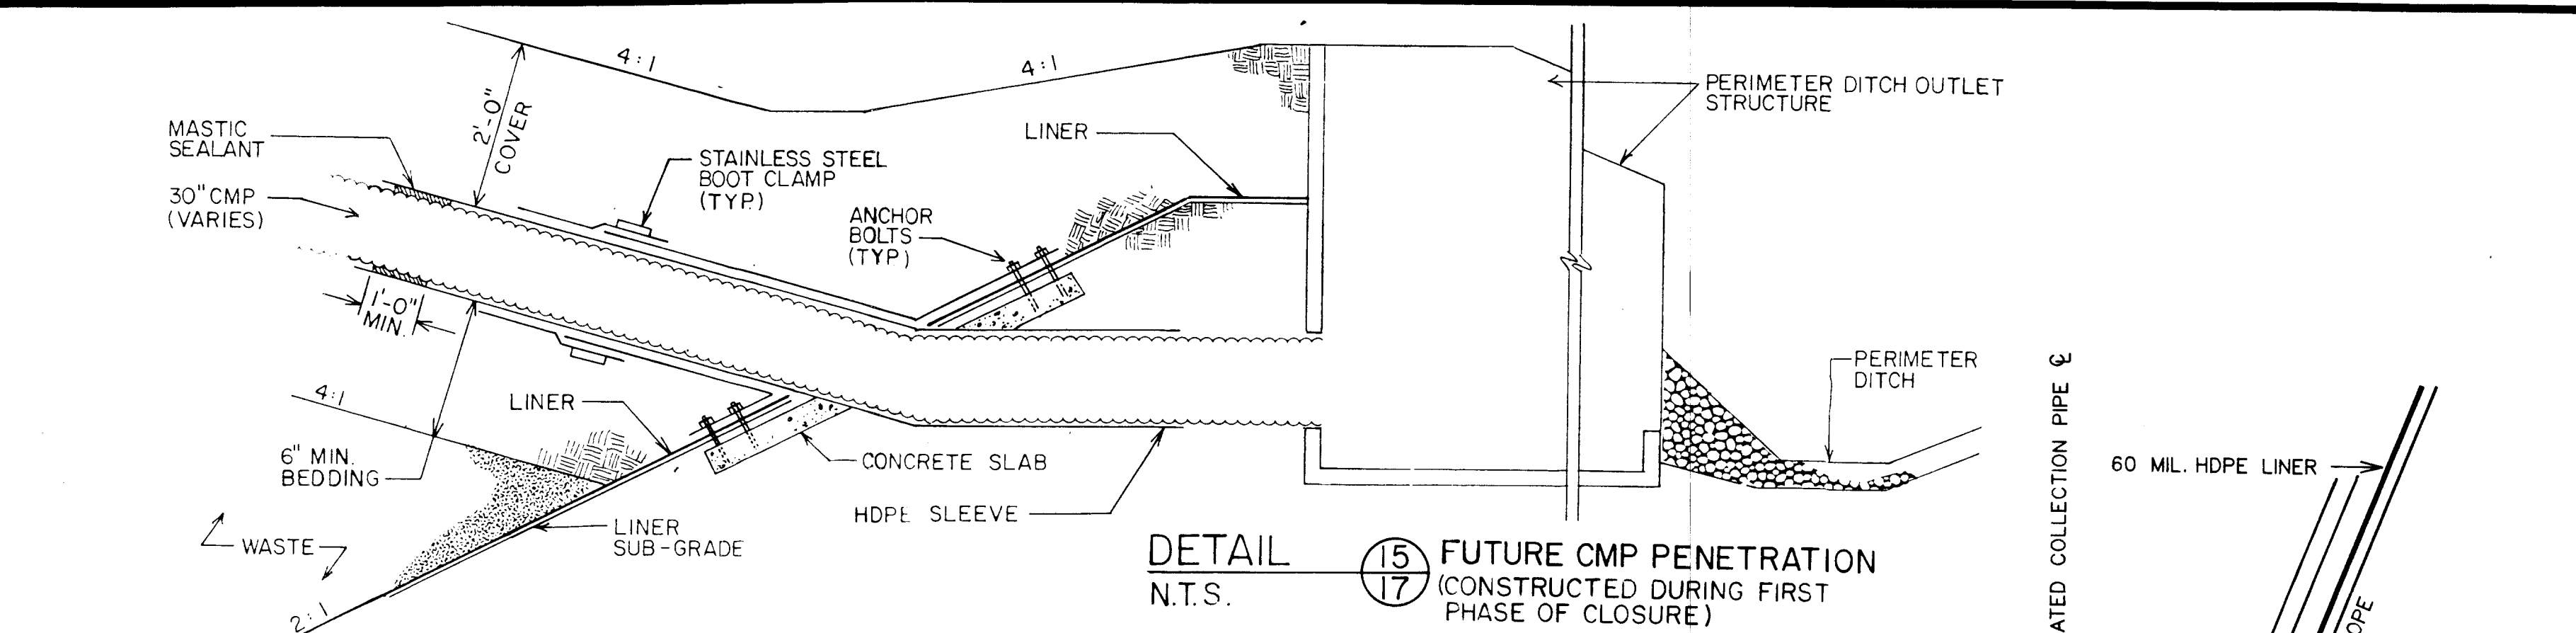

11-1-88
REVISED

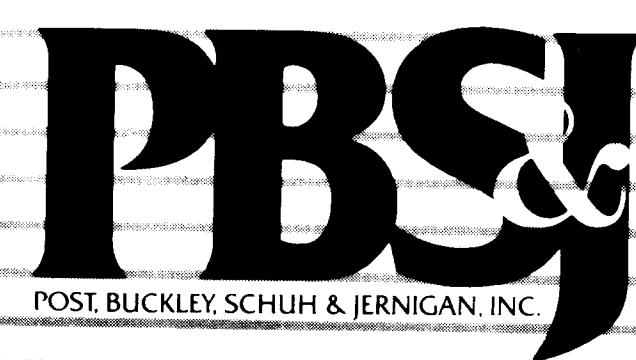

CLIENT

CITRUS COUNTY, FLORIDA
DEPARTMENT OF
TECHNICAL SERVICES

PROJECT

CITRUS COUNTY CENTRAL SANITARY LANDFILL CONSTRUCTION PERMIT PLANS

TASK

DETAILS

ORIGINAL SEPT 1988
REVISIONS:

1	_____	7
2	_____	8
3	_____	9
4	_____	10
5	_____	11
		12

6
7
8
9
10
11
12

JOB NO. 22.08111
DRAWN J.J.V.
DESIGNED D.S.
CHECKED T.I.
QC SBL

NOT VALID FOR CONSTRUCTION

SHEET 21 / 26