



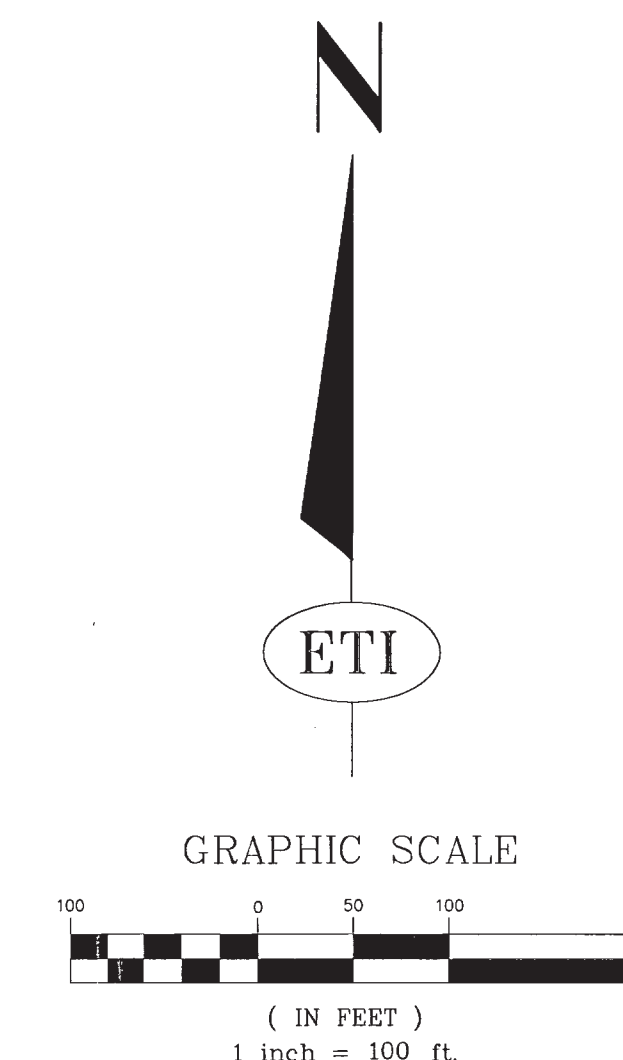

- NOTES:
- THIS PROPERTY CONTAINS AN ACTIVE LANDFILL OPERATION THAT ALTERS THE GROUND CONTOUR ELEVATIONS IN CERTAIN AREAS ON A DAILY BASIS. THE CONTOUR LINES SHOWN HEREON REPRESENT THE PROPERTY CONDITION ON THE DATE OF THE SURVEY.
 - FIELD SURVEY DATE : 12-21-2012.
 - ELEVATIONS AND CONTOURS SHOWN HEREON ARE BASED ON N.G.V.D. DATUM; CITY OF OCALA BM @ N.W. 27th AVENUE AND N.W. 18th STREET; ELEVATION 69.47 (NAVD-88).
 - THE TOP ELEVATION OF THE MONITORING WELLS, AS SHOWN HEREON, REPRESENT THE ELEVATION OF THE TOP OF THE WELL CASING ON THE NORTH EDGE. THE GROUND ELEVATION REPRESENTS THE ELEVATION OF THE GROUND, NEXT TO THE WELL CASING ON THE NORTH SIDE.

SURVEY PREPARED BY:
ROBERT L. ROGERS ENGINEERING CO. INC.
LIC. BUS. #4074
1105 S.E. 3rd Ave. OCALA, FLORIDA 34471 (352) 622-9214

ROBERT M. COUCH III, P.E. :
FLORIDA REG. No. 55311
DATE :
C.O.A. No. 8692

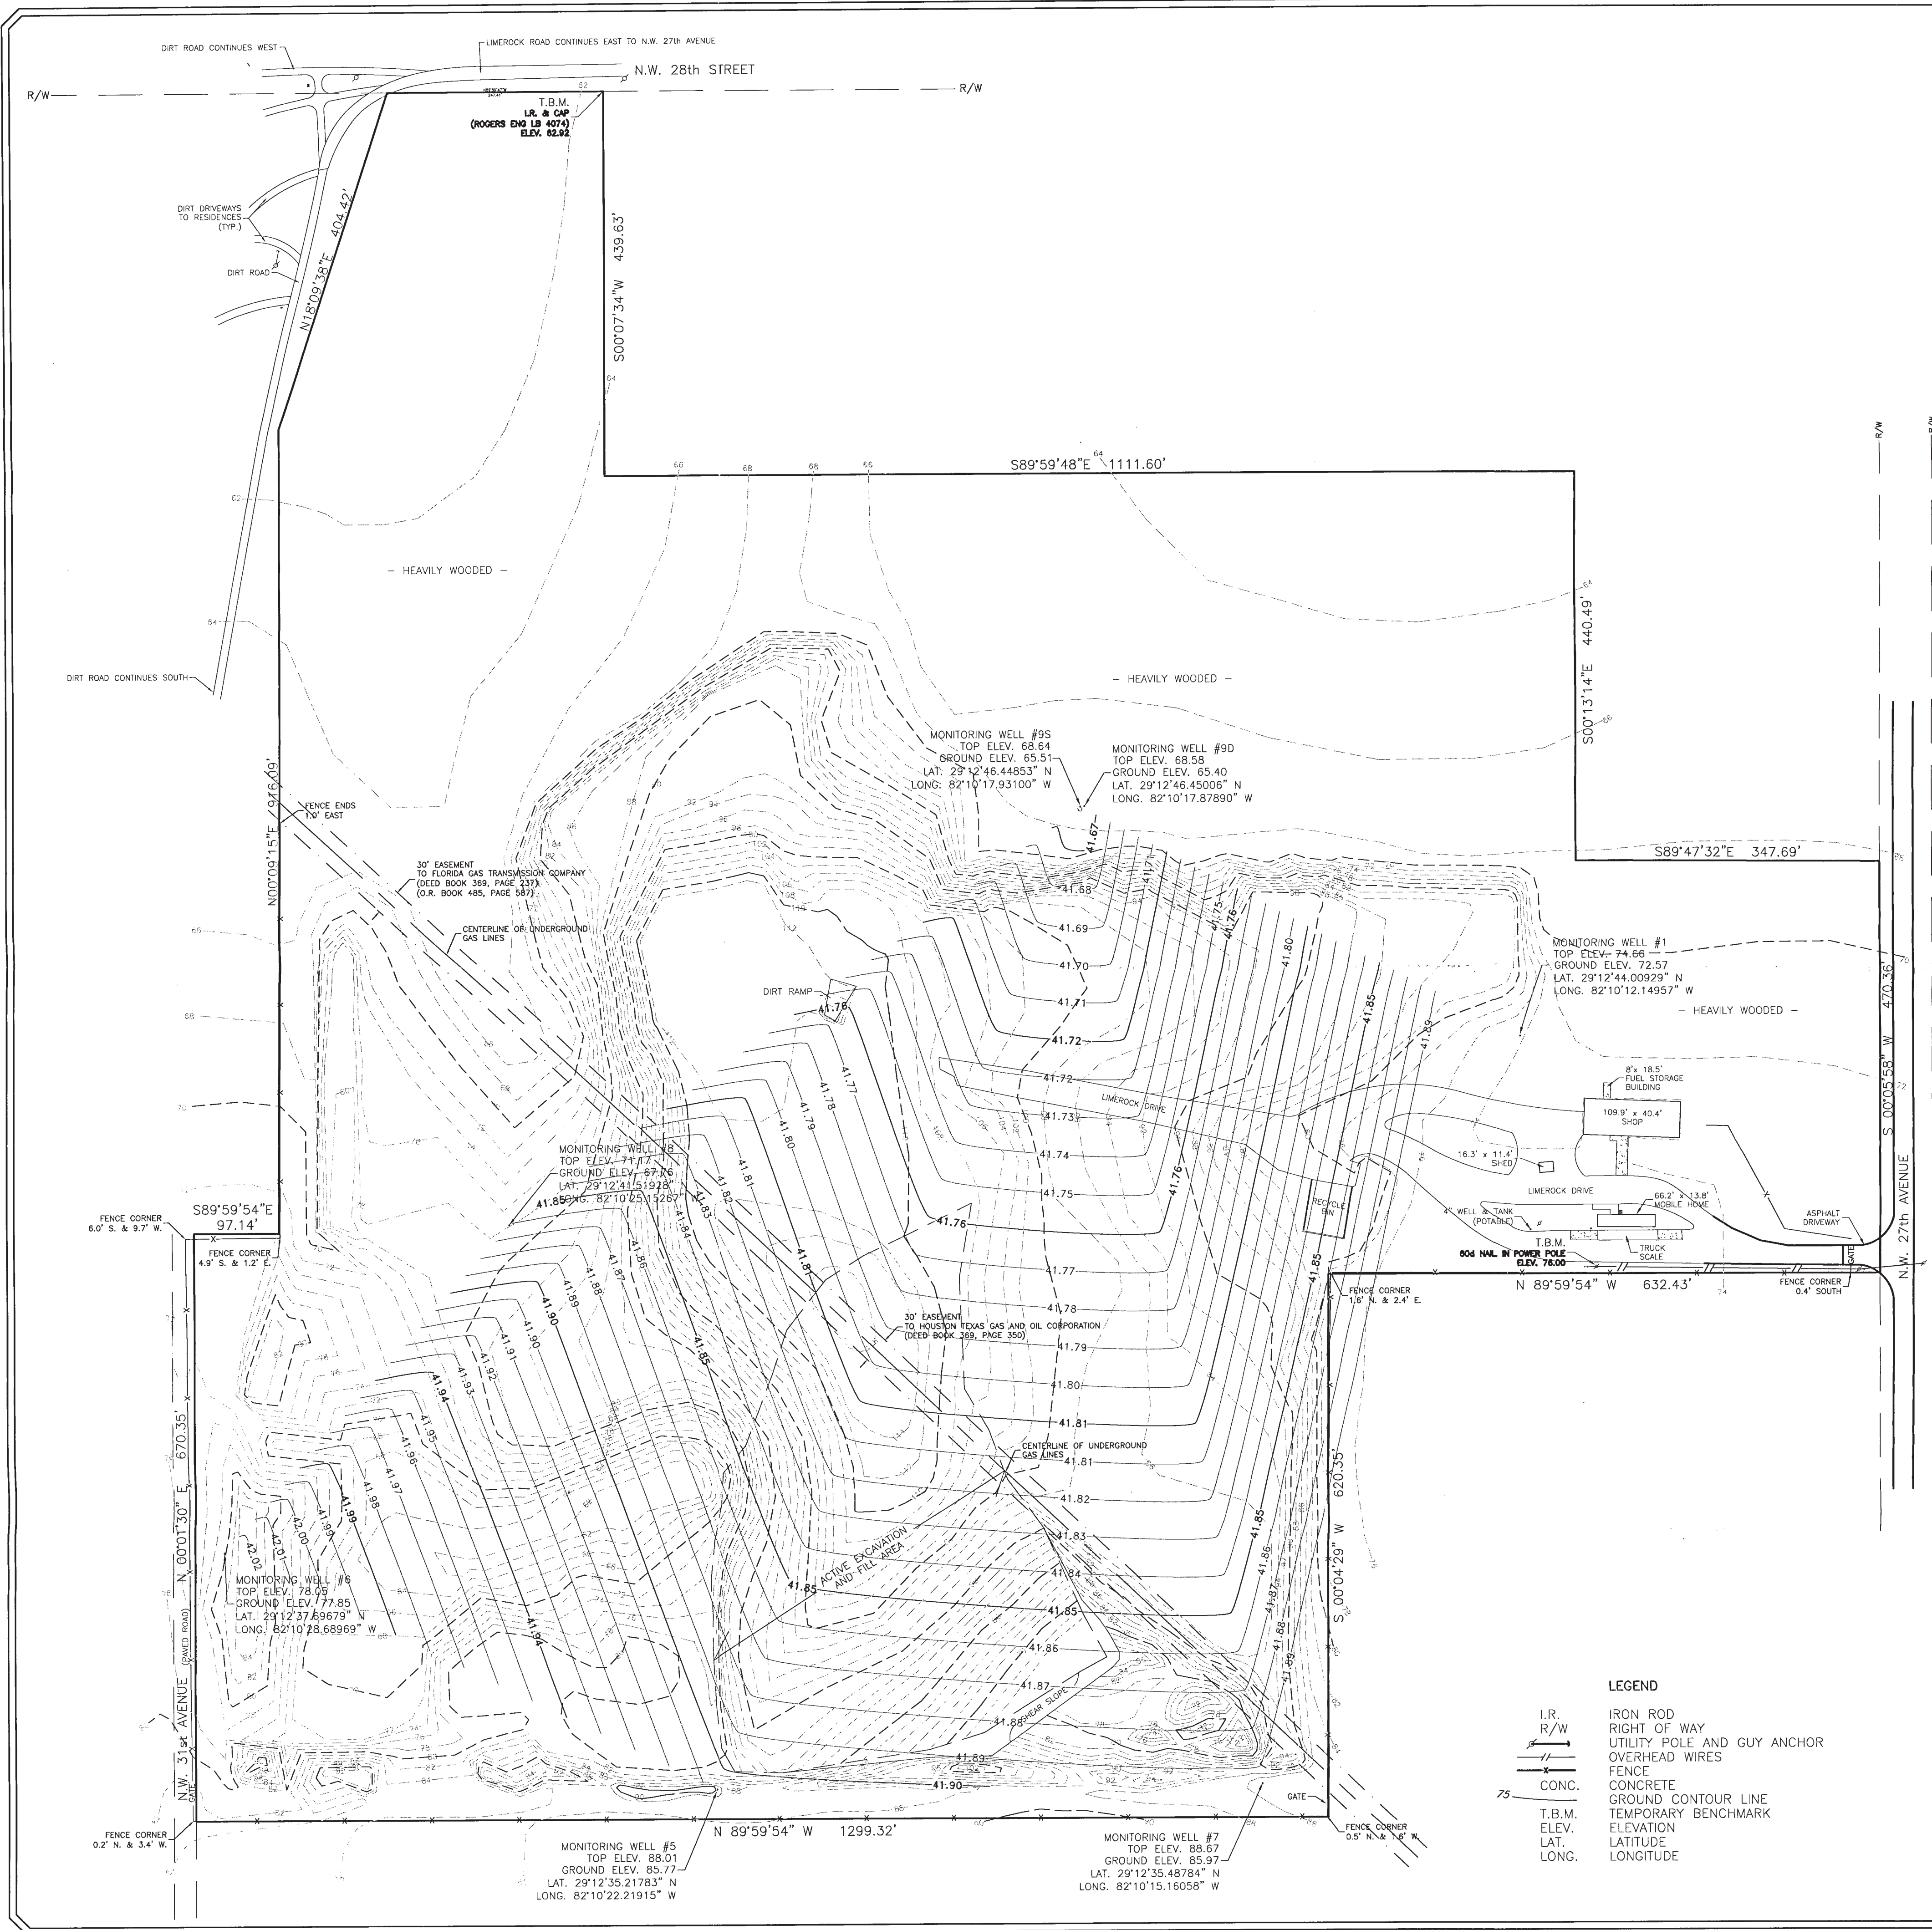

REVISIONS			
PLOTTED:	RMC-3	N/A	Groundwater contours revised 1-18-2013
DRAWN:	RMC-3	N/A	
DESIGNED:	RMC-3	N/A	
CHECKED:	RMC-3	N/A	
SCALE:		1" = 100'	

GROUNDWATER CONTOURS	
FRIENDS RECYCLING, LLC. MARION COUNTY, FLORIDA	
ENVIRO-TECH, INC. ENVIRONMENTAL & CIVIL ENGINEERING CONSULTANTS	PHONE: (352) 694-1799 FAX: (866) 832-0250
SITE PLAN	
P.N. 2009-	
Sht. 1 of 1	

RECEIVED
JAN 31 2013
DEP Central District