


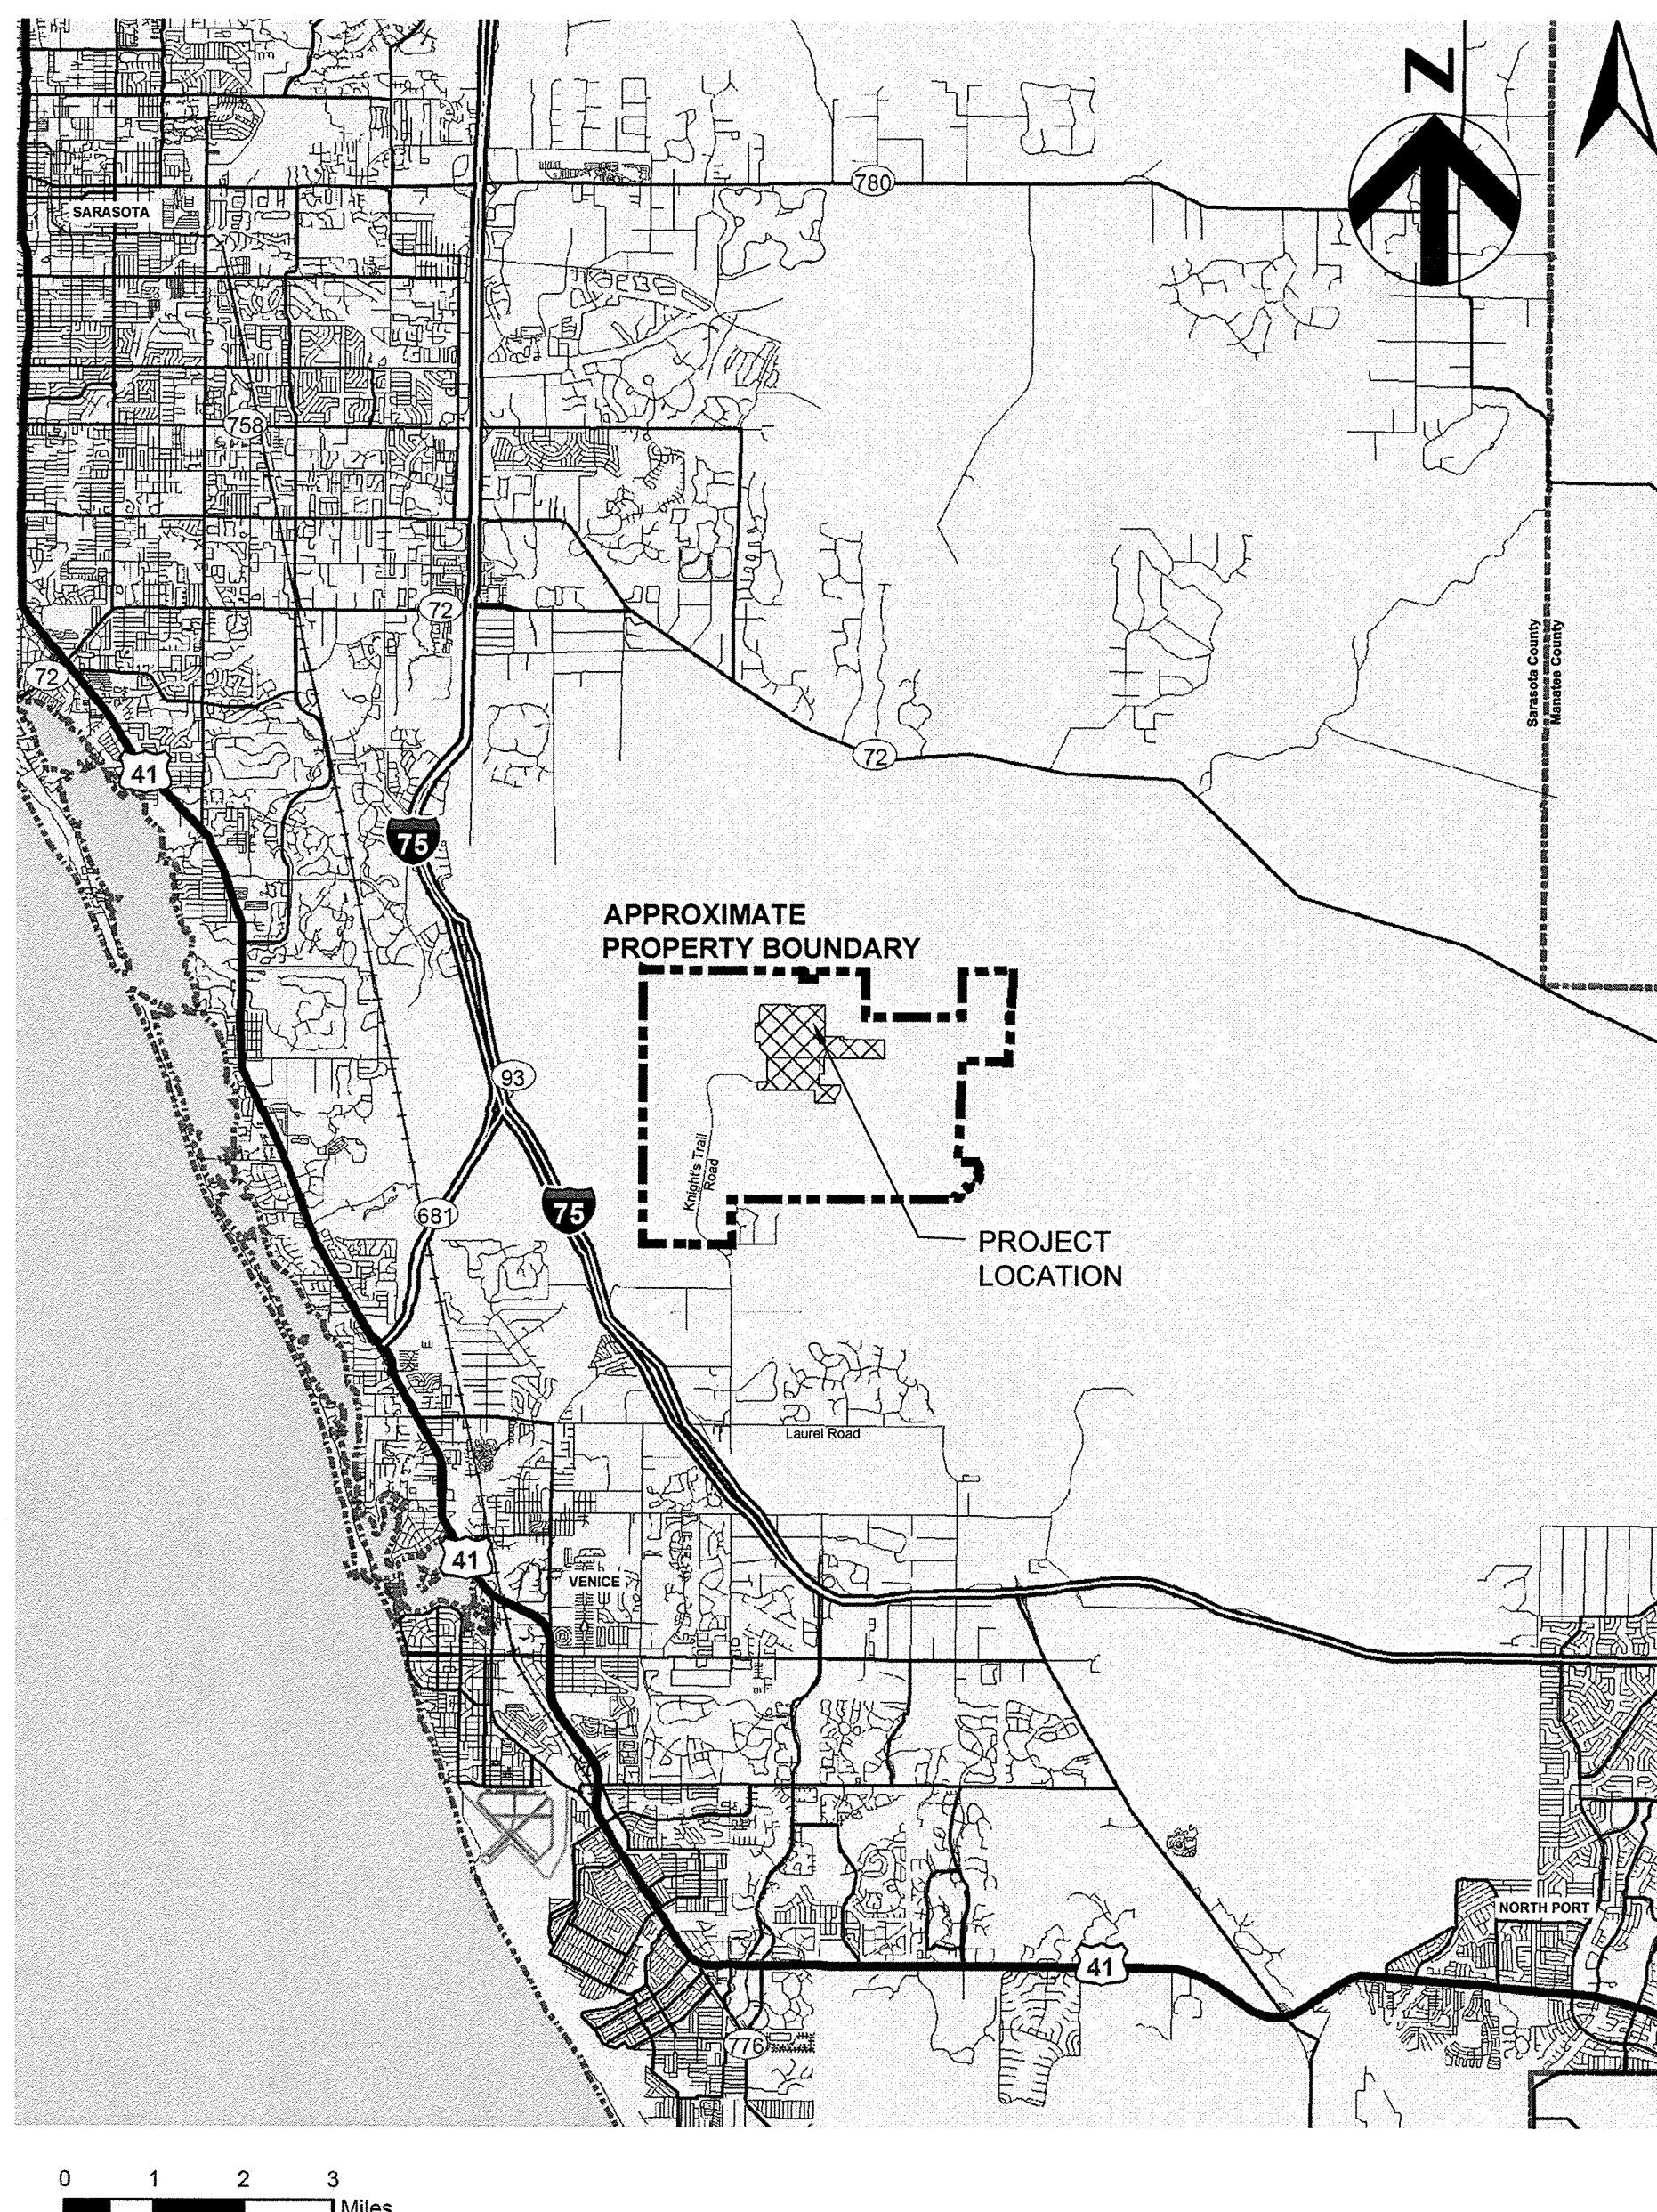

Central County Solid Waste Disposal Complex

Phase II Class I Landfill Staging Plans

ADDRESS: 4000 KNIGHTS TRAIL ROAD
NOKOMIS, FLORIDA 34275


PROJECT NO. 096-185625-002

SARASOTA COUNTY, FLORIDA

SEPTEMBER 2013


INDEX OF DRAWINGS

G-01	COVER SHEET
C-00	SITE PLAN
C-01	LANDFILL STAGING PLAN
C-02	LANDFILL STAGING PLAN
C-03	LANDFILL STAGING PLAN
C-04	LANDFILL STAGING SECTIONS
C-05	LANDFILL STAGING SECTIONS
C-06	DETAILS

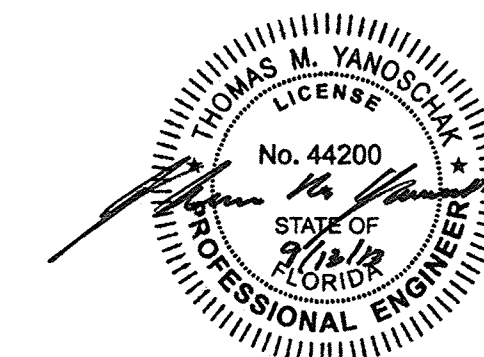

FOR
PERMITTING

SHEET
G-01

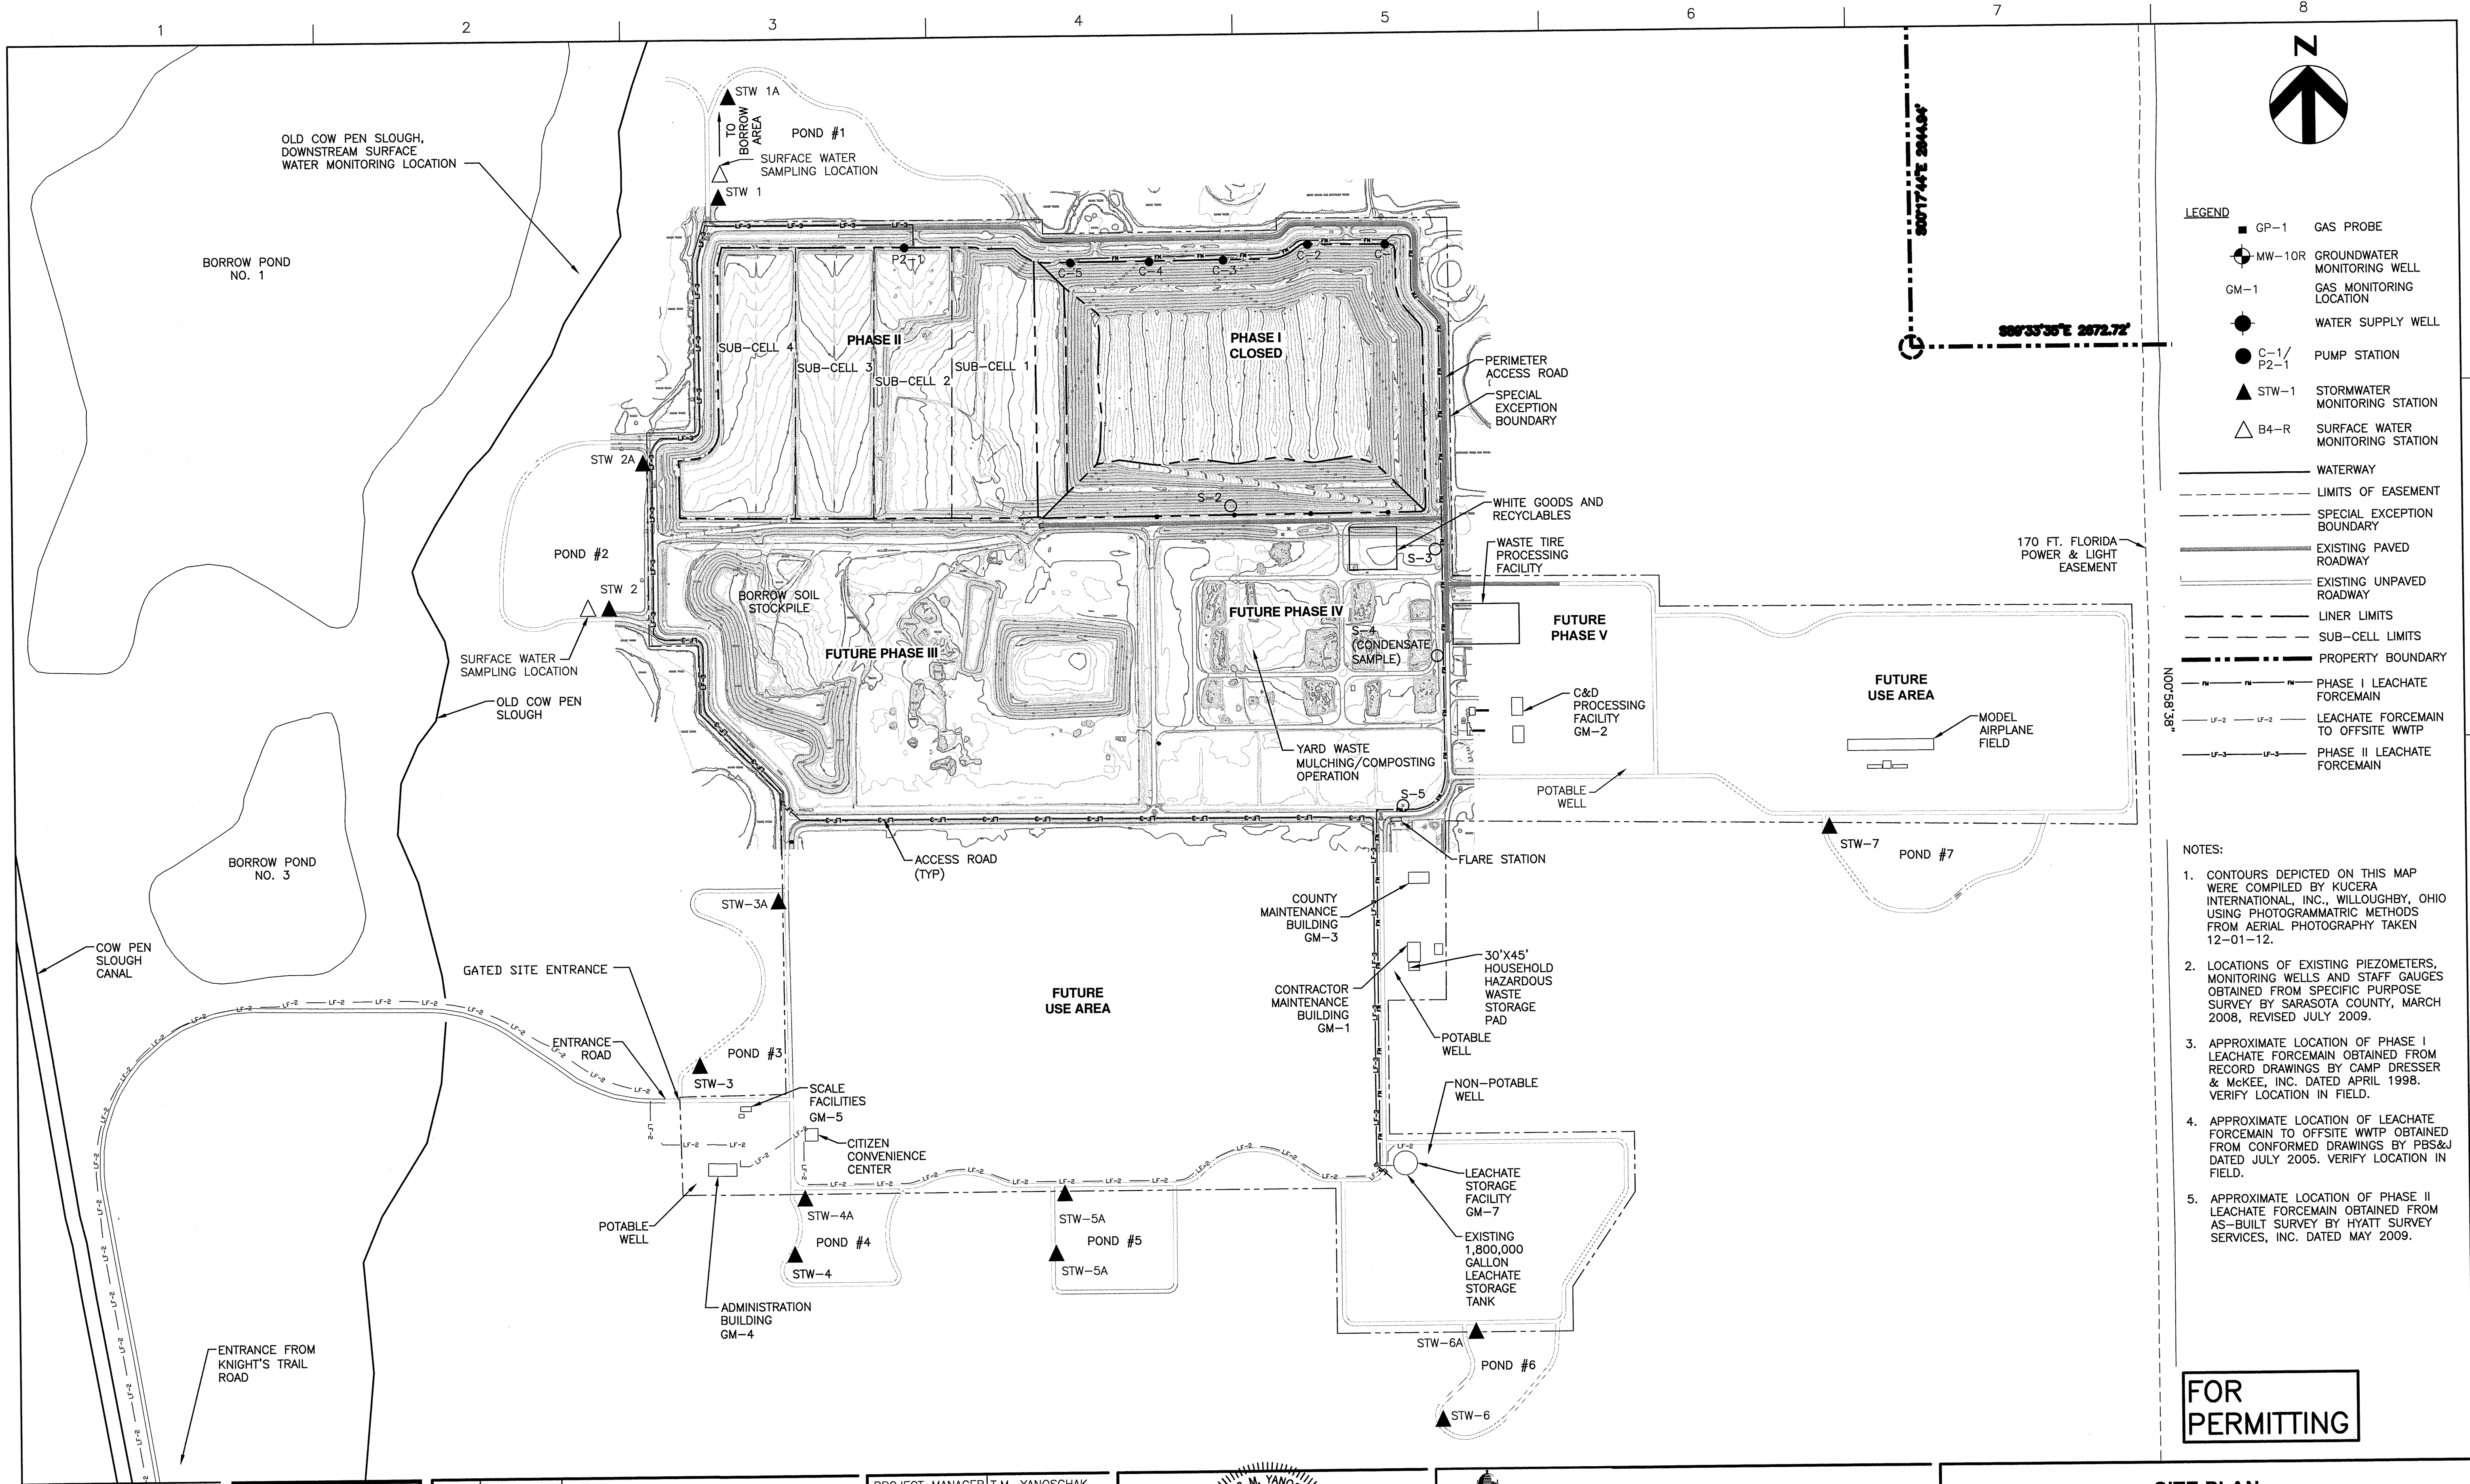


FOR PERMITTING

HDR

HDR Engineering, Inc.
5426 Bay Center Drive, Suite 400
Tampa, FL 33609-3444
(813) 282-2300
Florida Certificate of Authorization
No. 00004213

A	08/2013	ISSUED FOR REVIEW
ISSUE	DATE	DESCRIPTION

PROJECT MANAGER	T.M. YANOSCHAK
REVIEWED BY	R. SIEMERING
DRAWN BY	B. JOHNSON
PROJECT NUMBER	096-185625-002

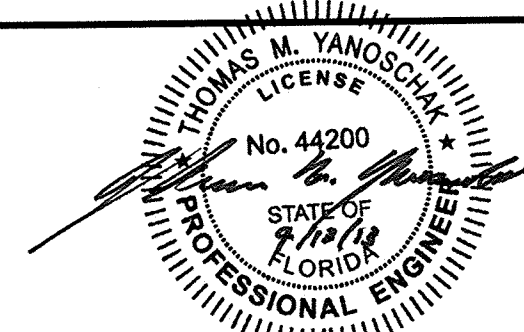

Thomas M. Yanoschak, P.E.
Certificate No. 44200


Sarasota County

**Central County Solid Waste
Disposal Complex
PHASE II CLASS I LANDFILL
STAGING PLANS**

SARASOTA COUNTY

FLORIDA

SITE PLAN

 


FILENAME	00C-00.dwg
SCALE	1"=400'


SHEET

C-00


c:\pwworking\pda\0402238\00C-01.dwg, 9/13/2013 10:58:15 AM, bradjohn

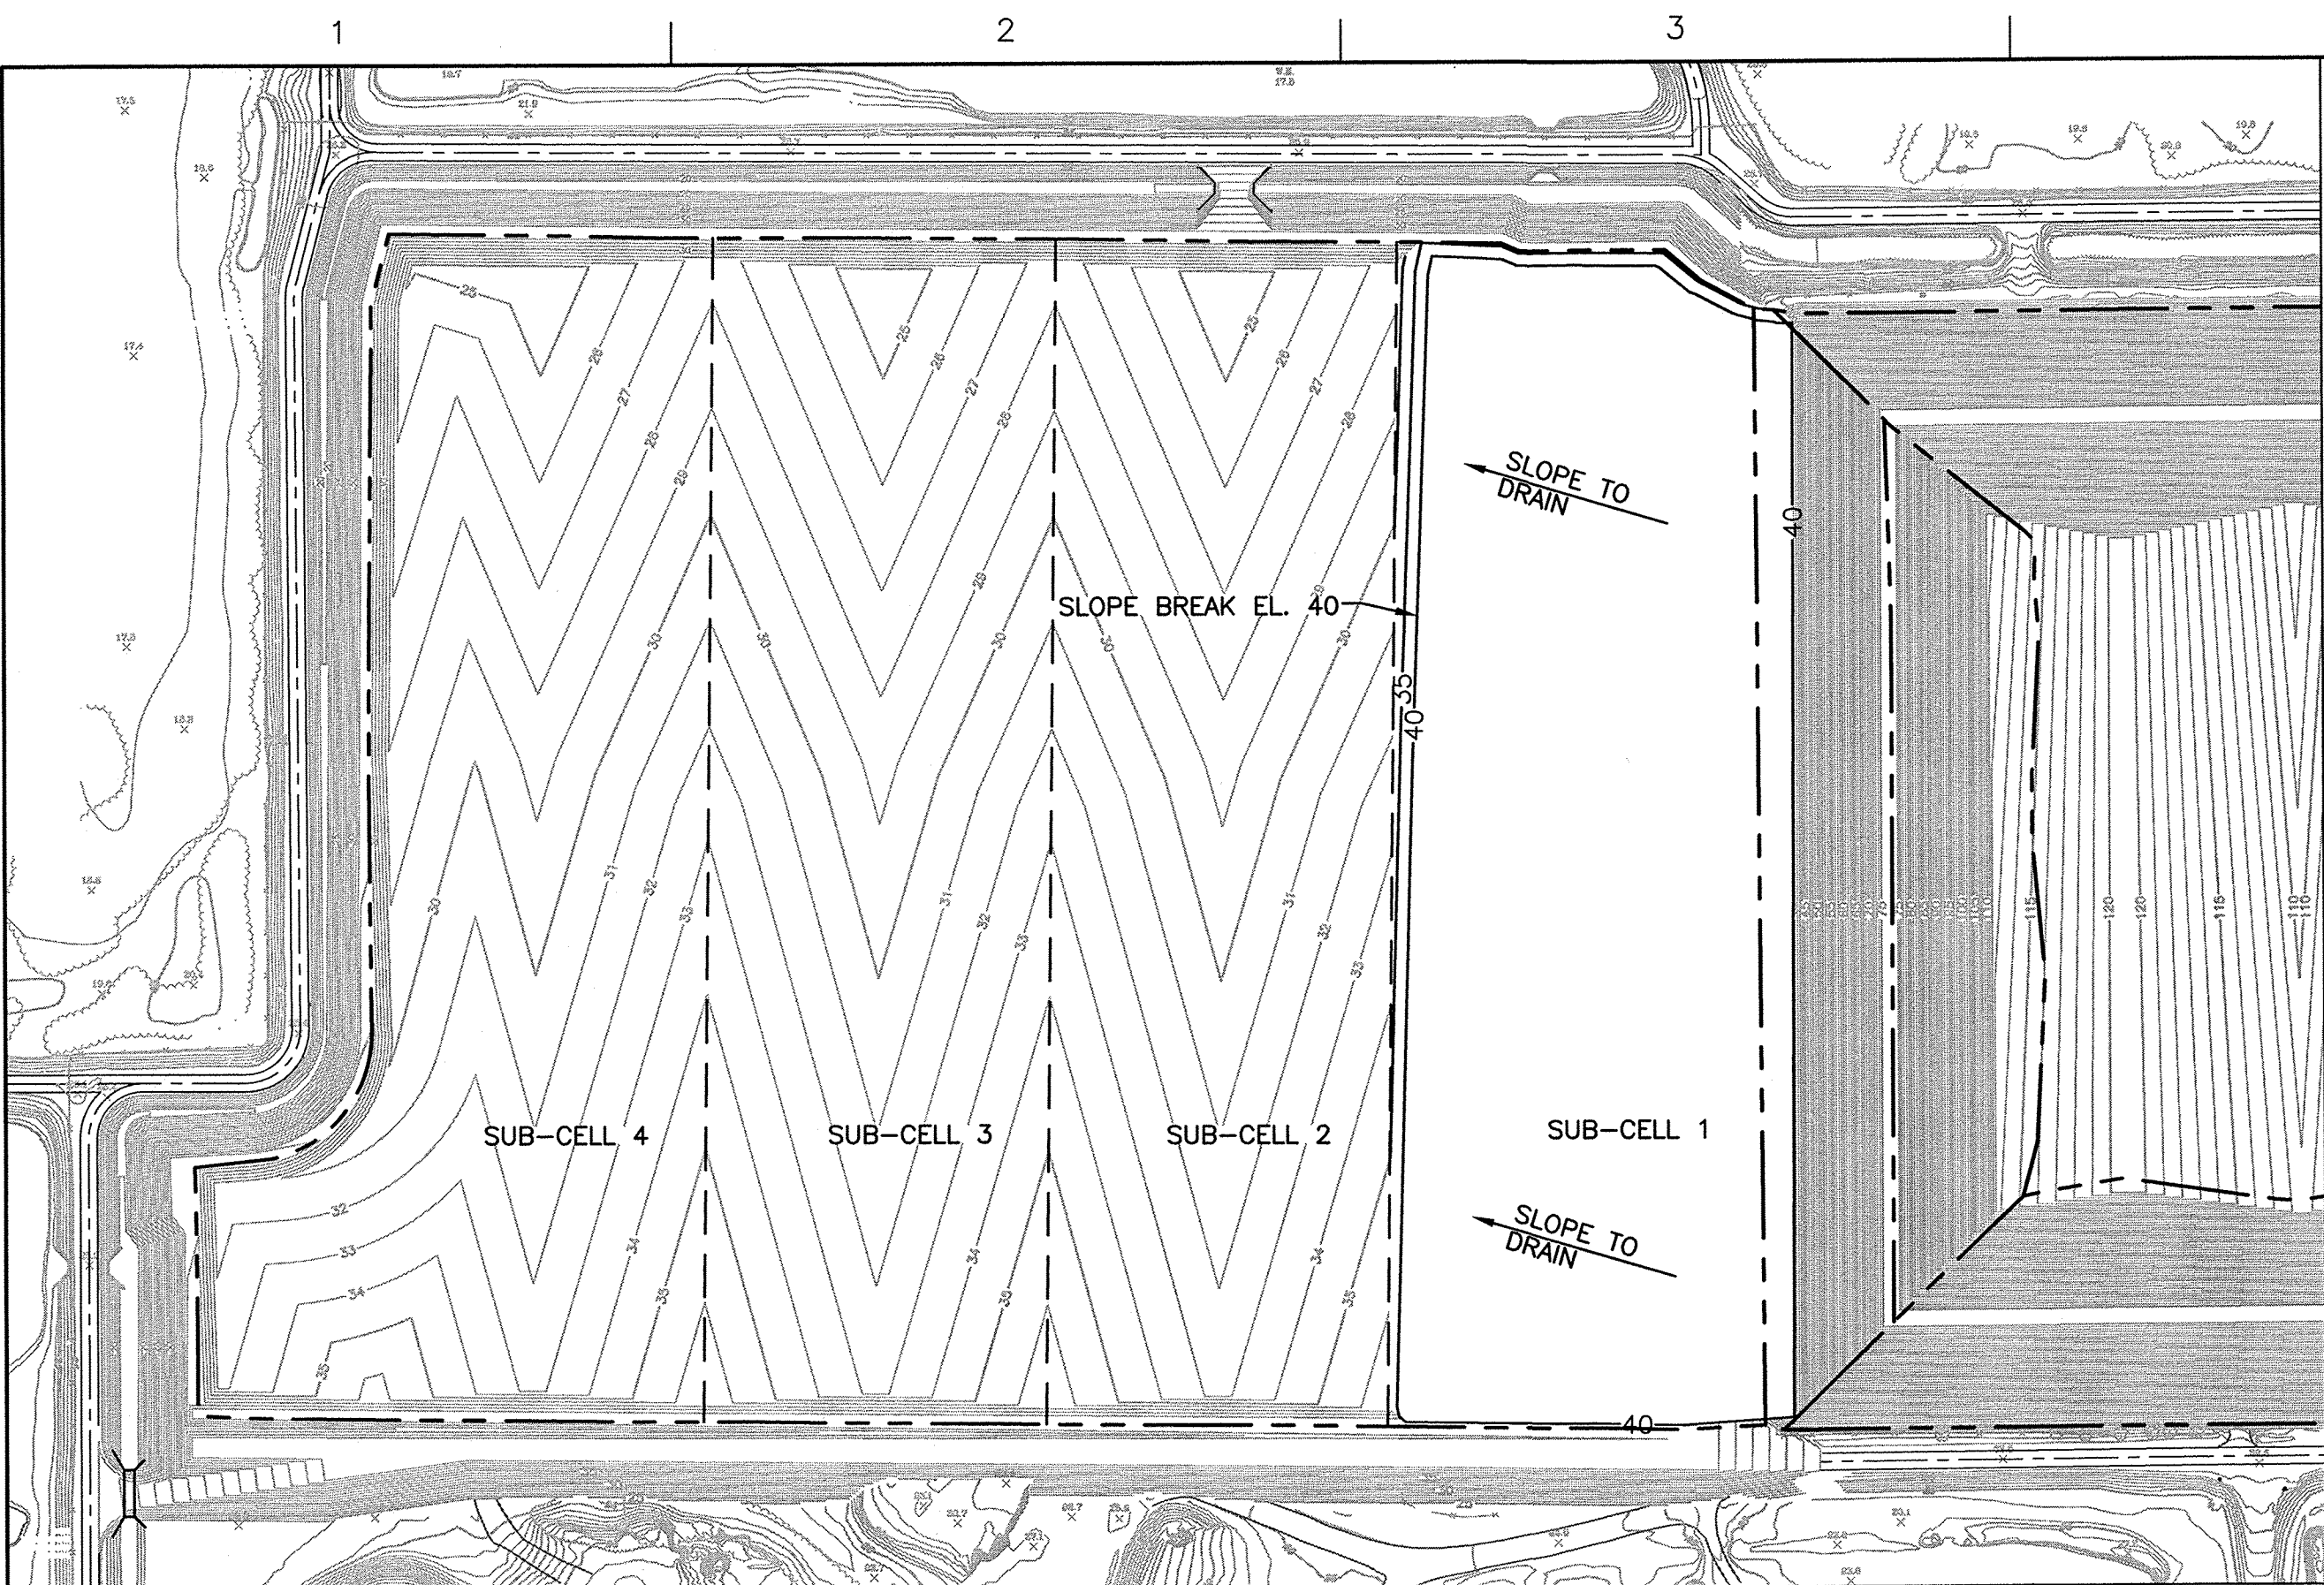


SUB-CELL 1 LIFT 1

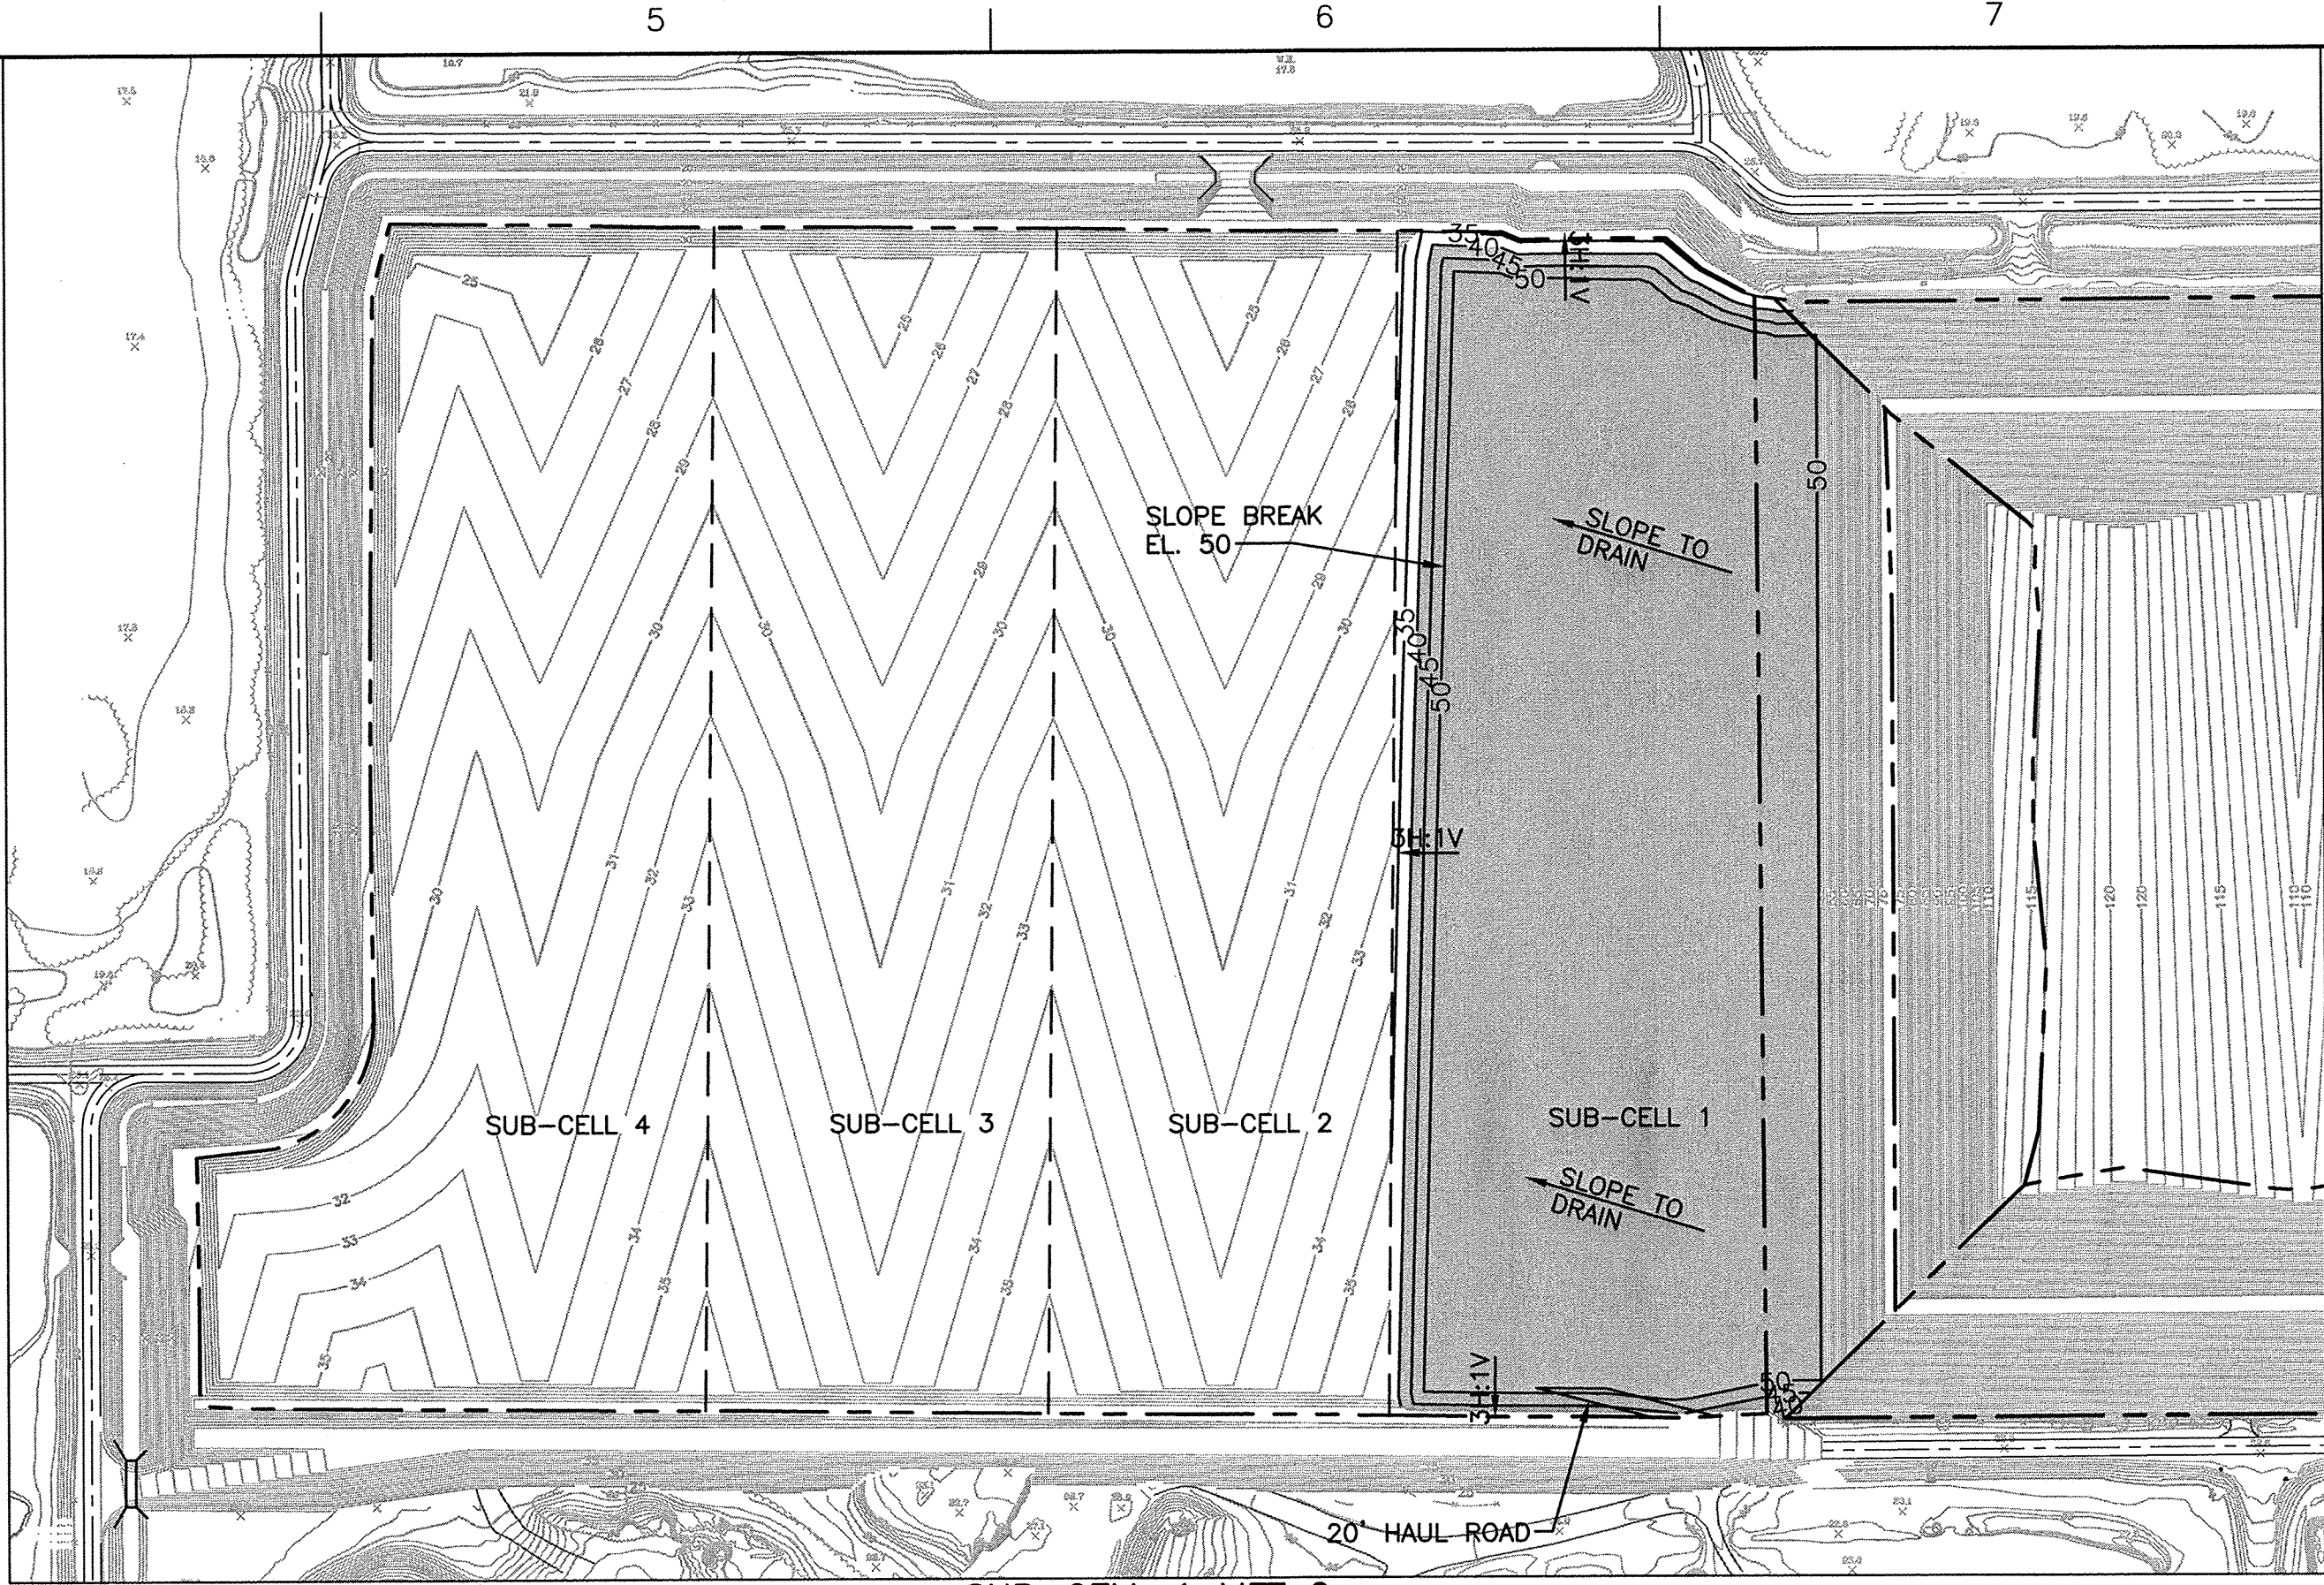


SUB-CELL 1 LIFT 2

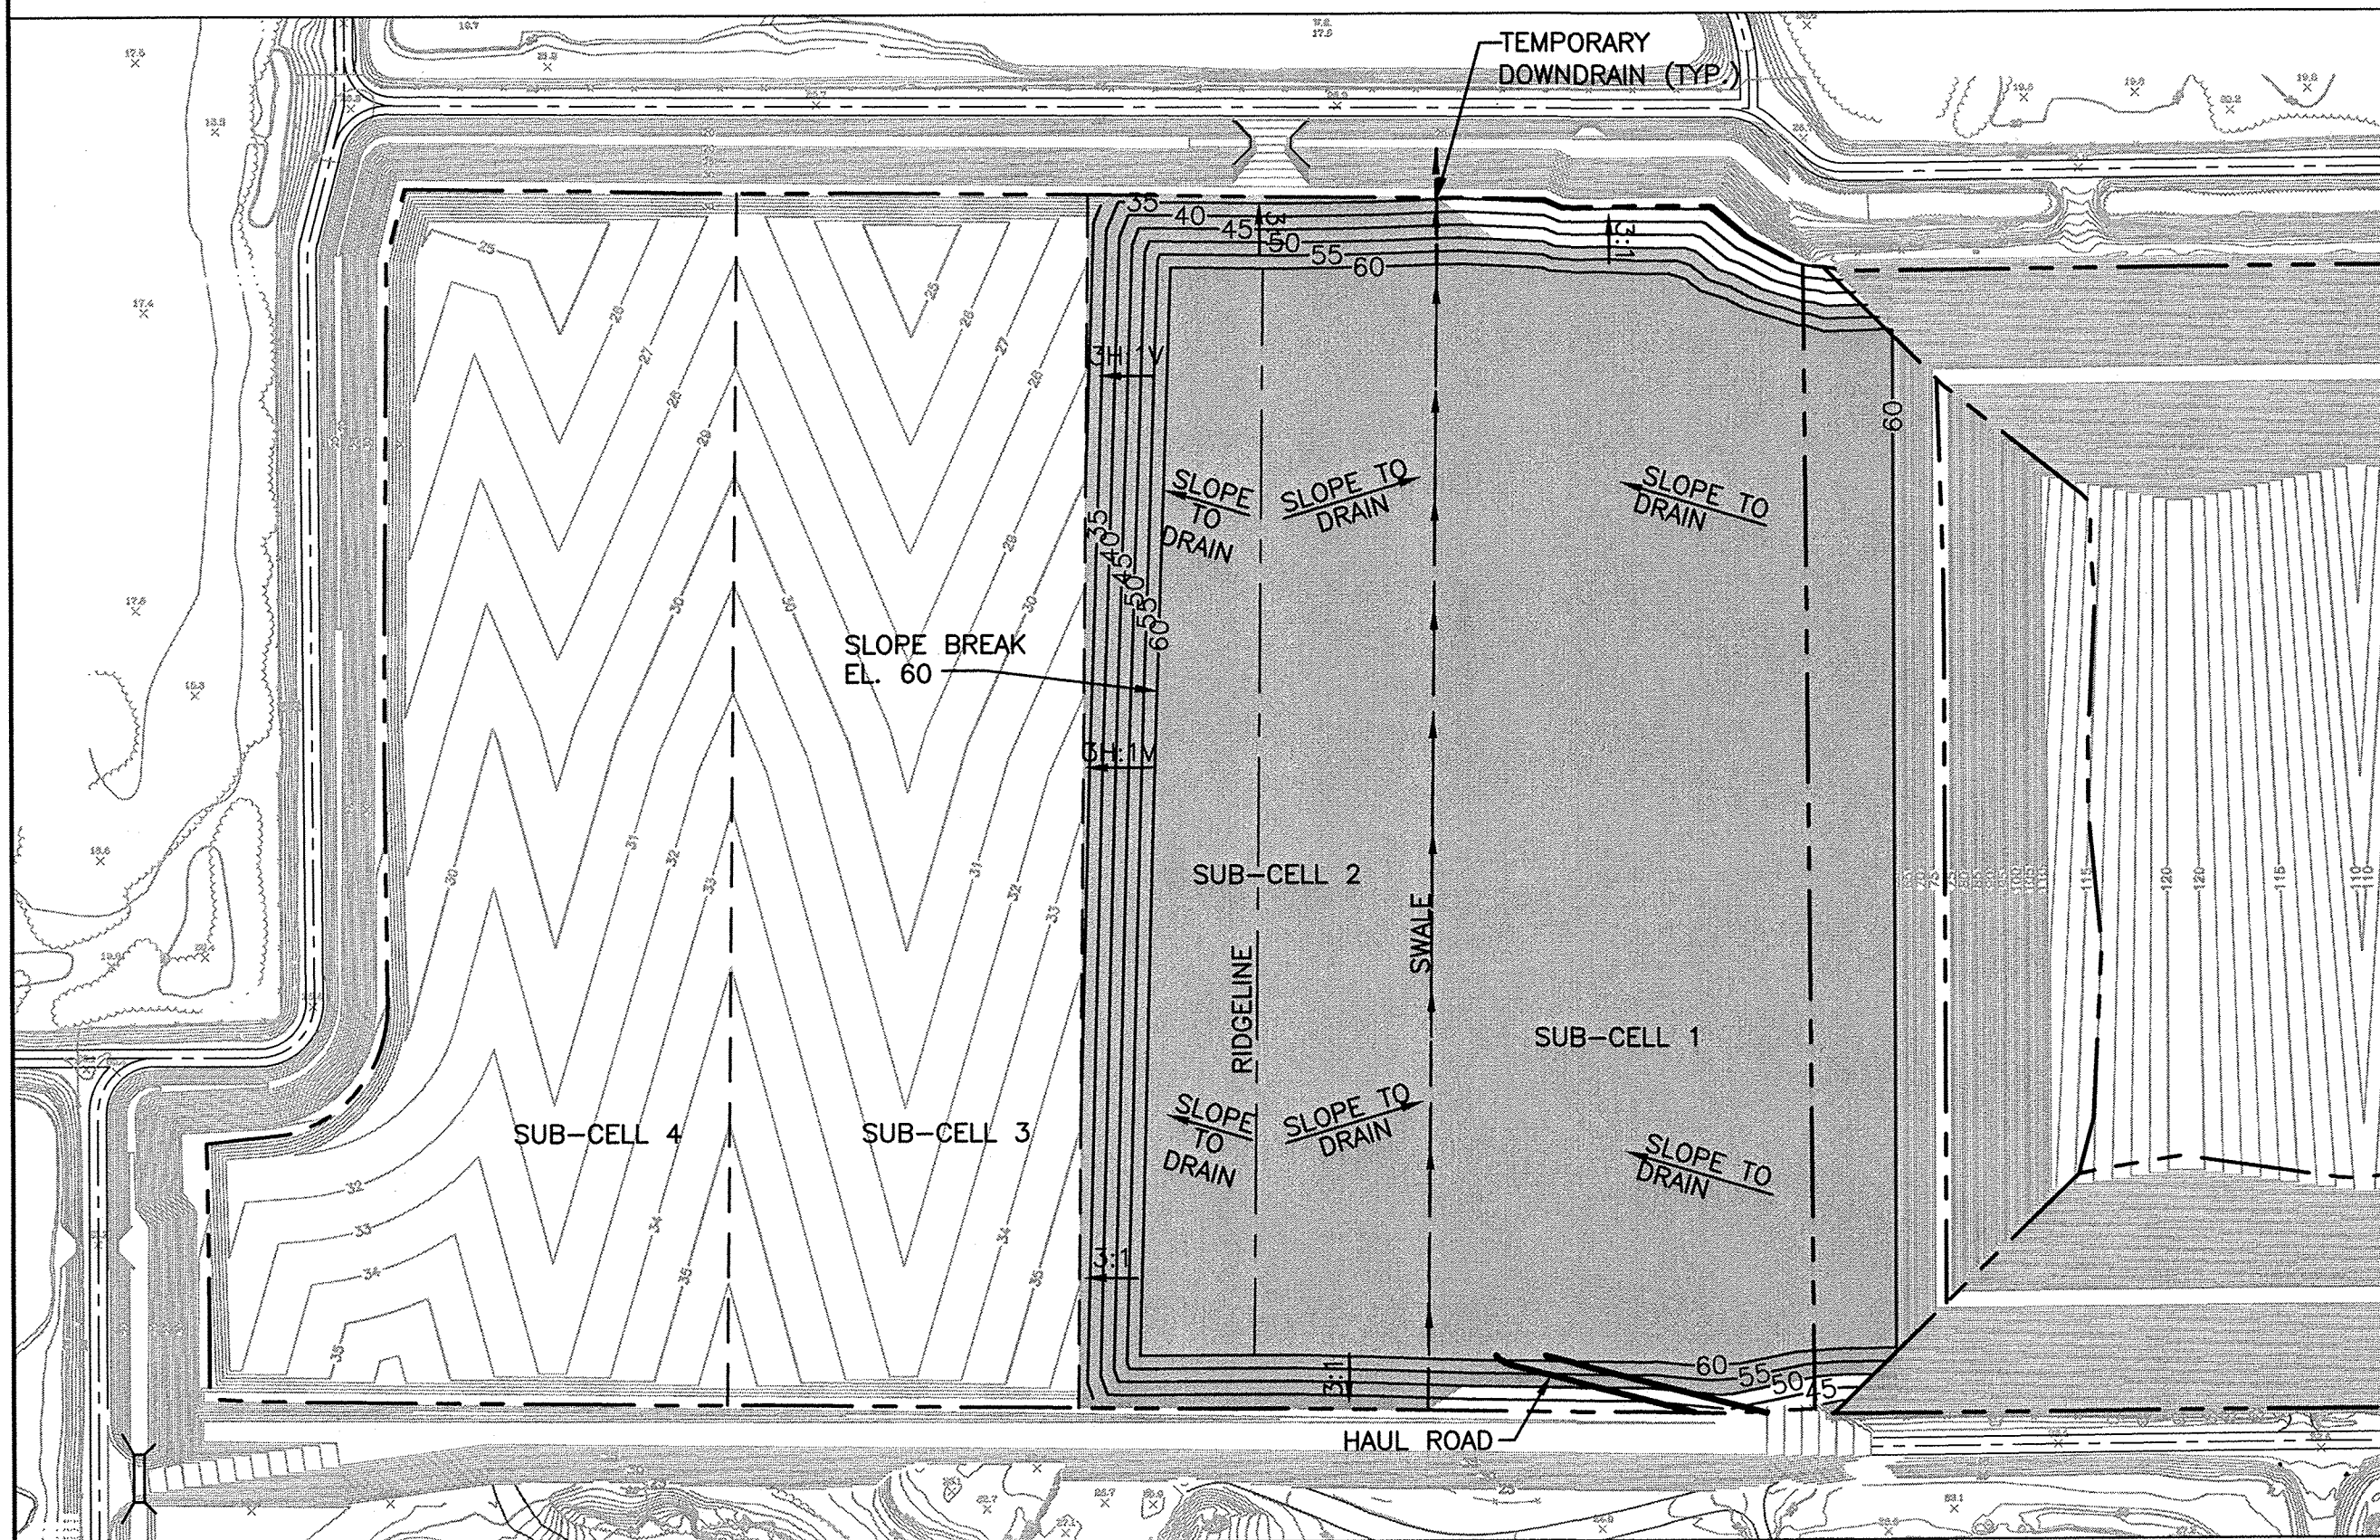

SUB-CELLS 1 AND 2 LIFTS 1, 2 AND 3

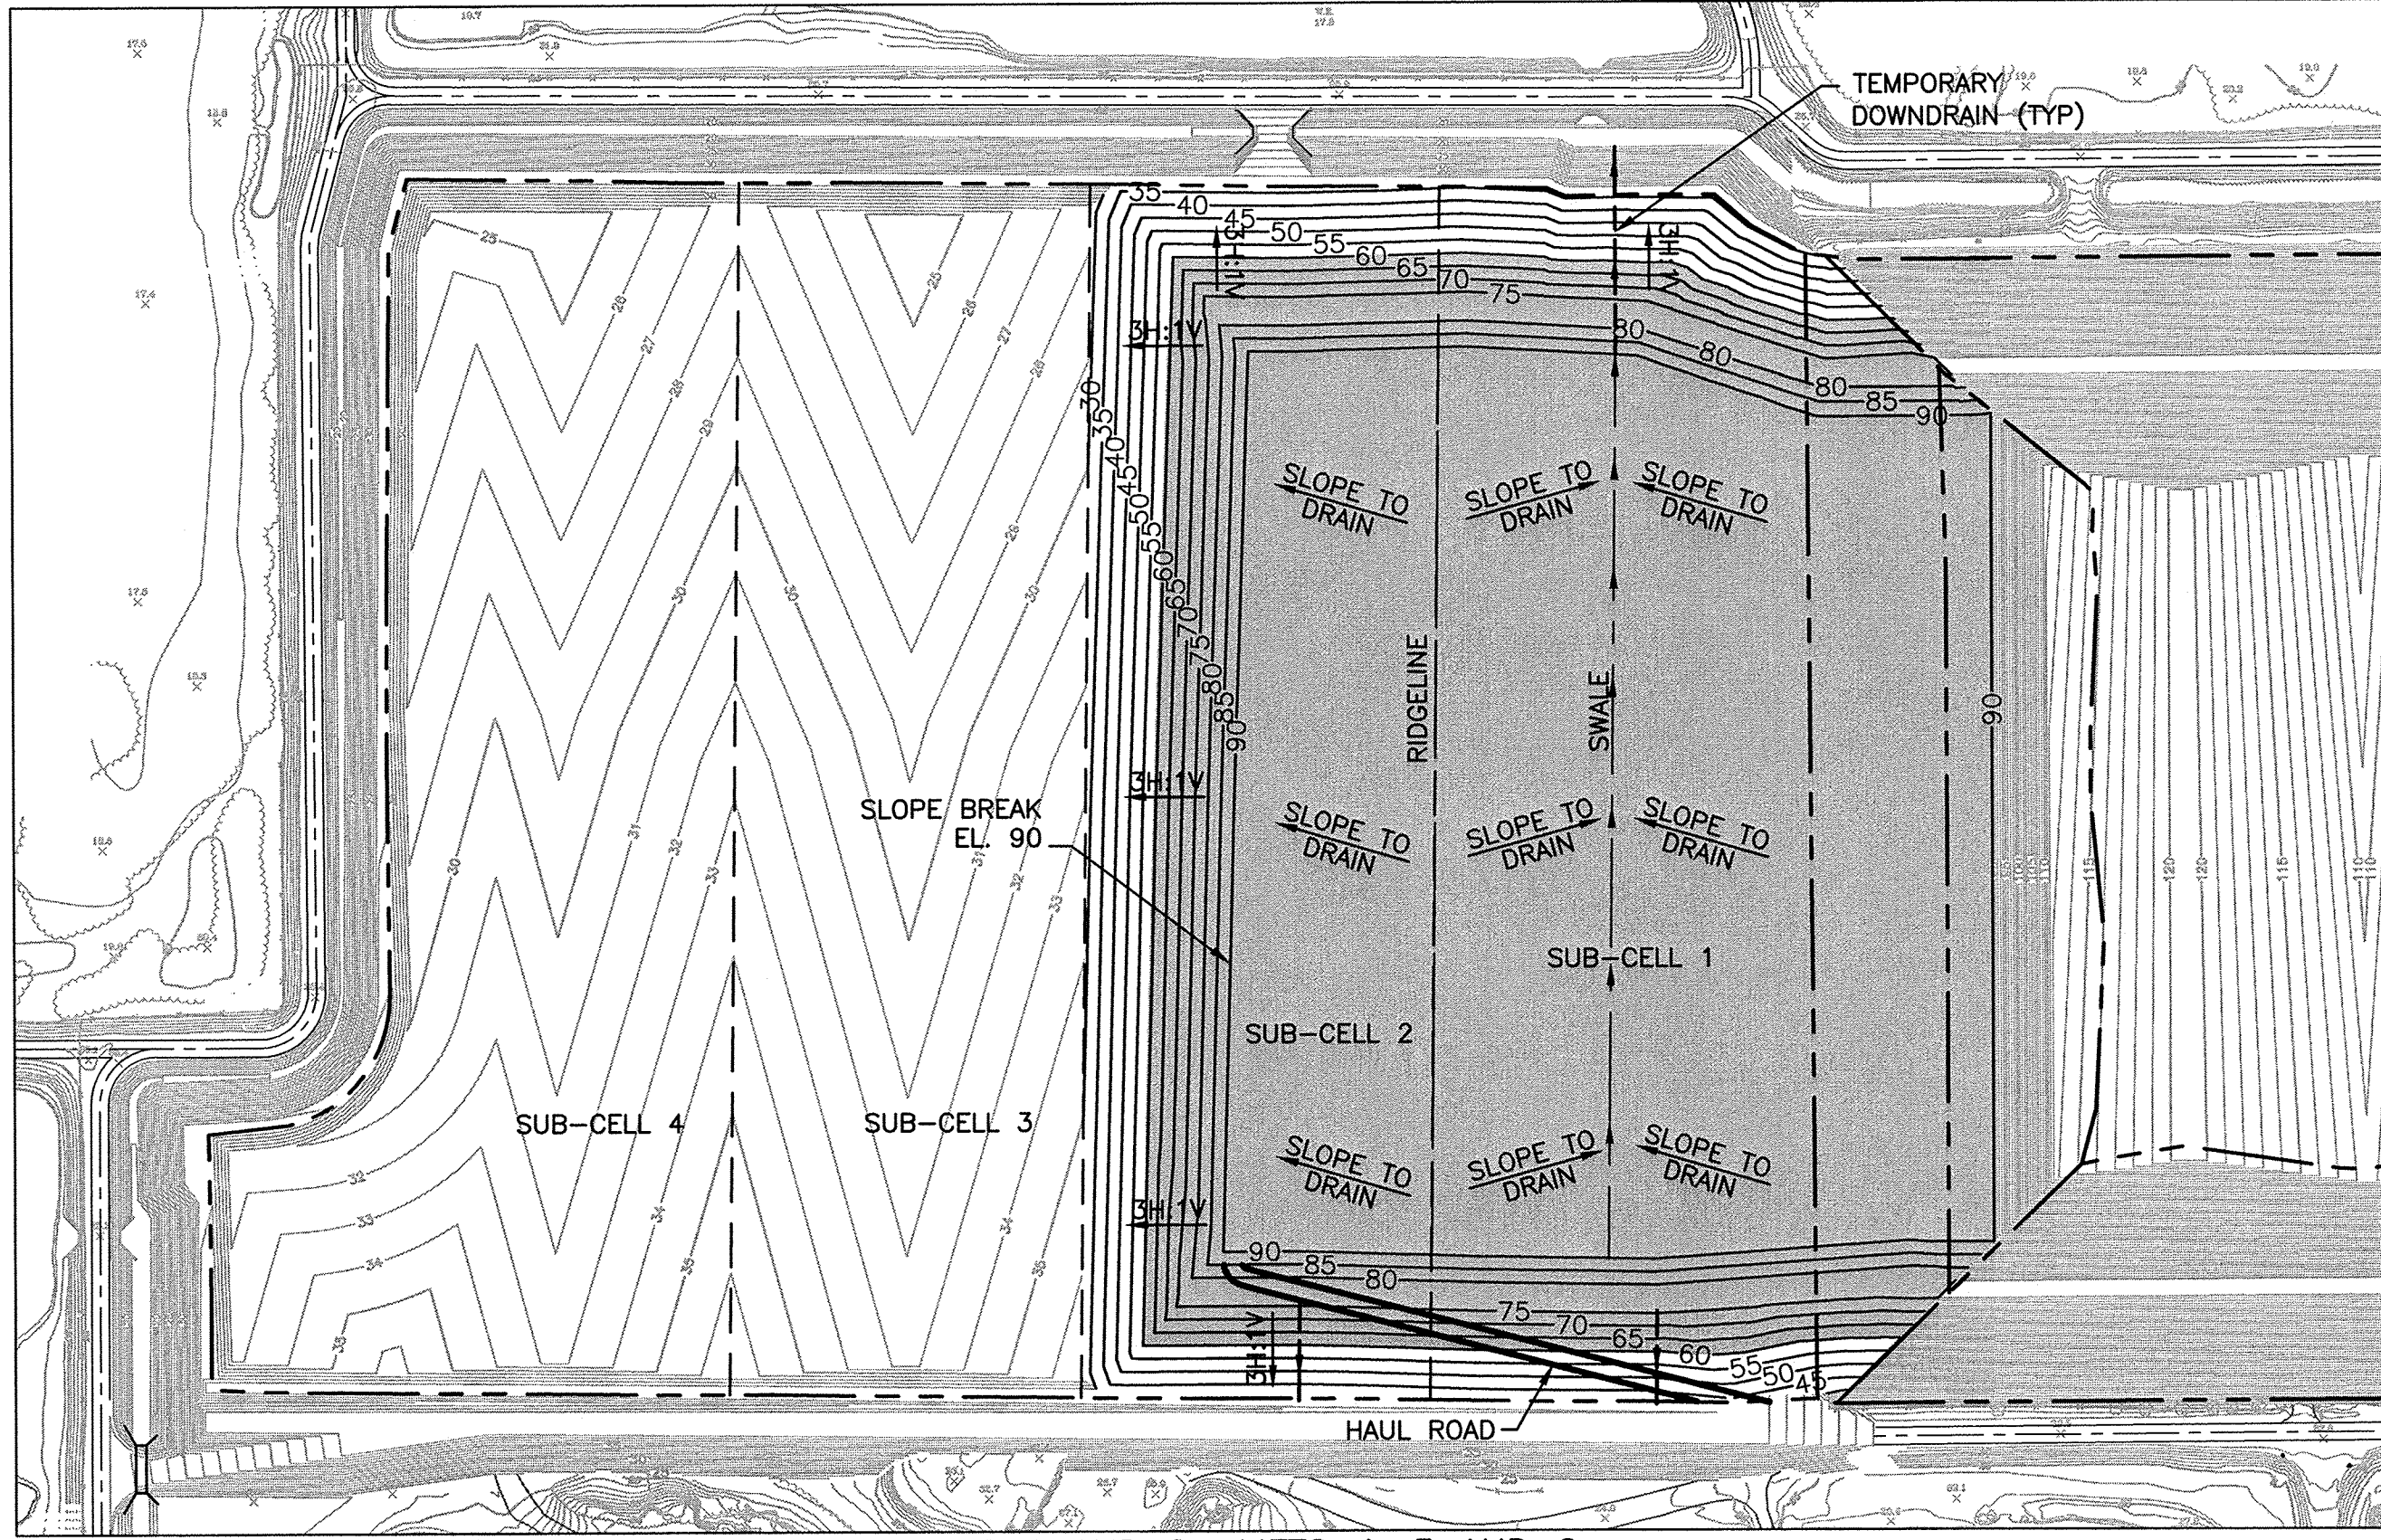

SUB-CELLS 1 AND 2 LIFTS 4, 5 AND 6

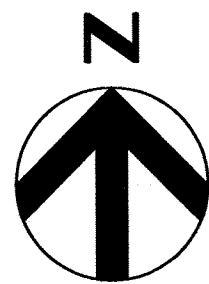

NOTES:

1. CONTOURS WITHIN UNFILLED SUB-CELLS REPRESENT TOP OF PROTECTIVE COVER.
2. TYPICAL LIFT THICKNESS IS 10 FEET.
3. ALL STORMWATER THAT COMES IN CONTACT WITH WASTE WILL BE HANDLED AS LEACHATE AND WILL BE DIRECTED TO THE LEACHATE COLLECTION SYSTEM.
4. STORMWATER RUNOFF FROM PORTIONS OF LANDFILL WITH DAILY AND INTERMEDIATE COVER WILL BE DIRECTED TO PERIMETER DRAINAGE CHANNEL.
5. LIFT PROGRESSION WILL ALTERNATE BETWEEN SOUTH TO NORTH AND THEN NORTH TO SOUTH ACROSS THE ENTIRE WIDTH OF THE LANDFILL SUB-CELL.
6. EXTERIOR FILL SEQUENCE CONTOURS REPRESENT FINAL COVER GRADES.
7. LOCATION OF TEMPORARY DOWNDRAINS ARE APPROXIMATE.

LEGEND

- EXISTING ELEVATION CONTOUR
- PROPOSED ELEVATION CONTOUR
- CHAIN LINK FENCE
- CENTER LINE OF ROAD
- SUB-CELL WASTE FILLING
- VEGETATION
- TEMPORARY DRAINAGE SWALE
- TEMPORARY RIDGE LINE
- TEMPORARY DOWNDRAIN

INCREMENTAL VOLUME

SUB-CELL 1 LIFT 1 -	163,336.88 CY
SUB-CELL 1 LIFT 2 -	219,944.44 CY
SUB-CELLS 1 & 2 LIFTS 1, 2 AND 3 -	755,127.84 CY
SUB-CELLS 1 AND 2 LIFTS 4, 5 AND 6 -	1,091,520.89 CY

TOTAL VOLUME

2,229,930.05 CY


FOR PERMITTING

HDR

HDR Engineering, Inc.
5426 Bay Center Drive, Suite 400
Tampa, FL 33609-3444
(813) 282-2300
Florida Certificate of Authorization
No. 00004213

ISSUE	DATE	DESCRIPTION
A	09/2013	ISSUED FOR REVIEW

PROJECT MANAGER	T.M. YANOSCHAK
REVIEWED BY	R. SIEMERING
DRAWN BY	B. JOHNSON
PROJECT NUMBER	096-185625-002

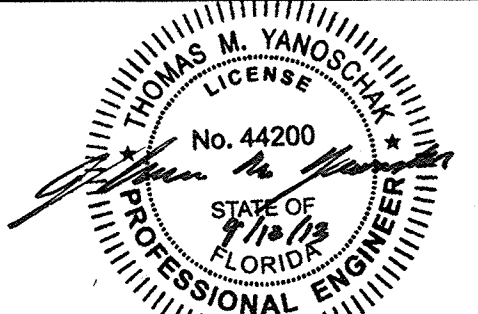

Thomas M. Yanoschak, P.E.
Certificate No. 44200


Sarasota County

Central County Solid Waste
Disposal Complex
PHASE II CLASS I LANDFILL
STAGING PLANS

SARASOTA COUNTY

FLORIDA

LANDFILL STAGING PLAN

 


FILENAME	00C-01.dwg
SCALE	1"=200'


SHEET

C-01


c:\pwworking\tpa\04042239\00C-02.dwg 9/13/2013 10:58:37 AM, bjadjohn

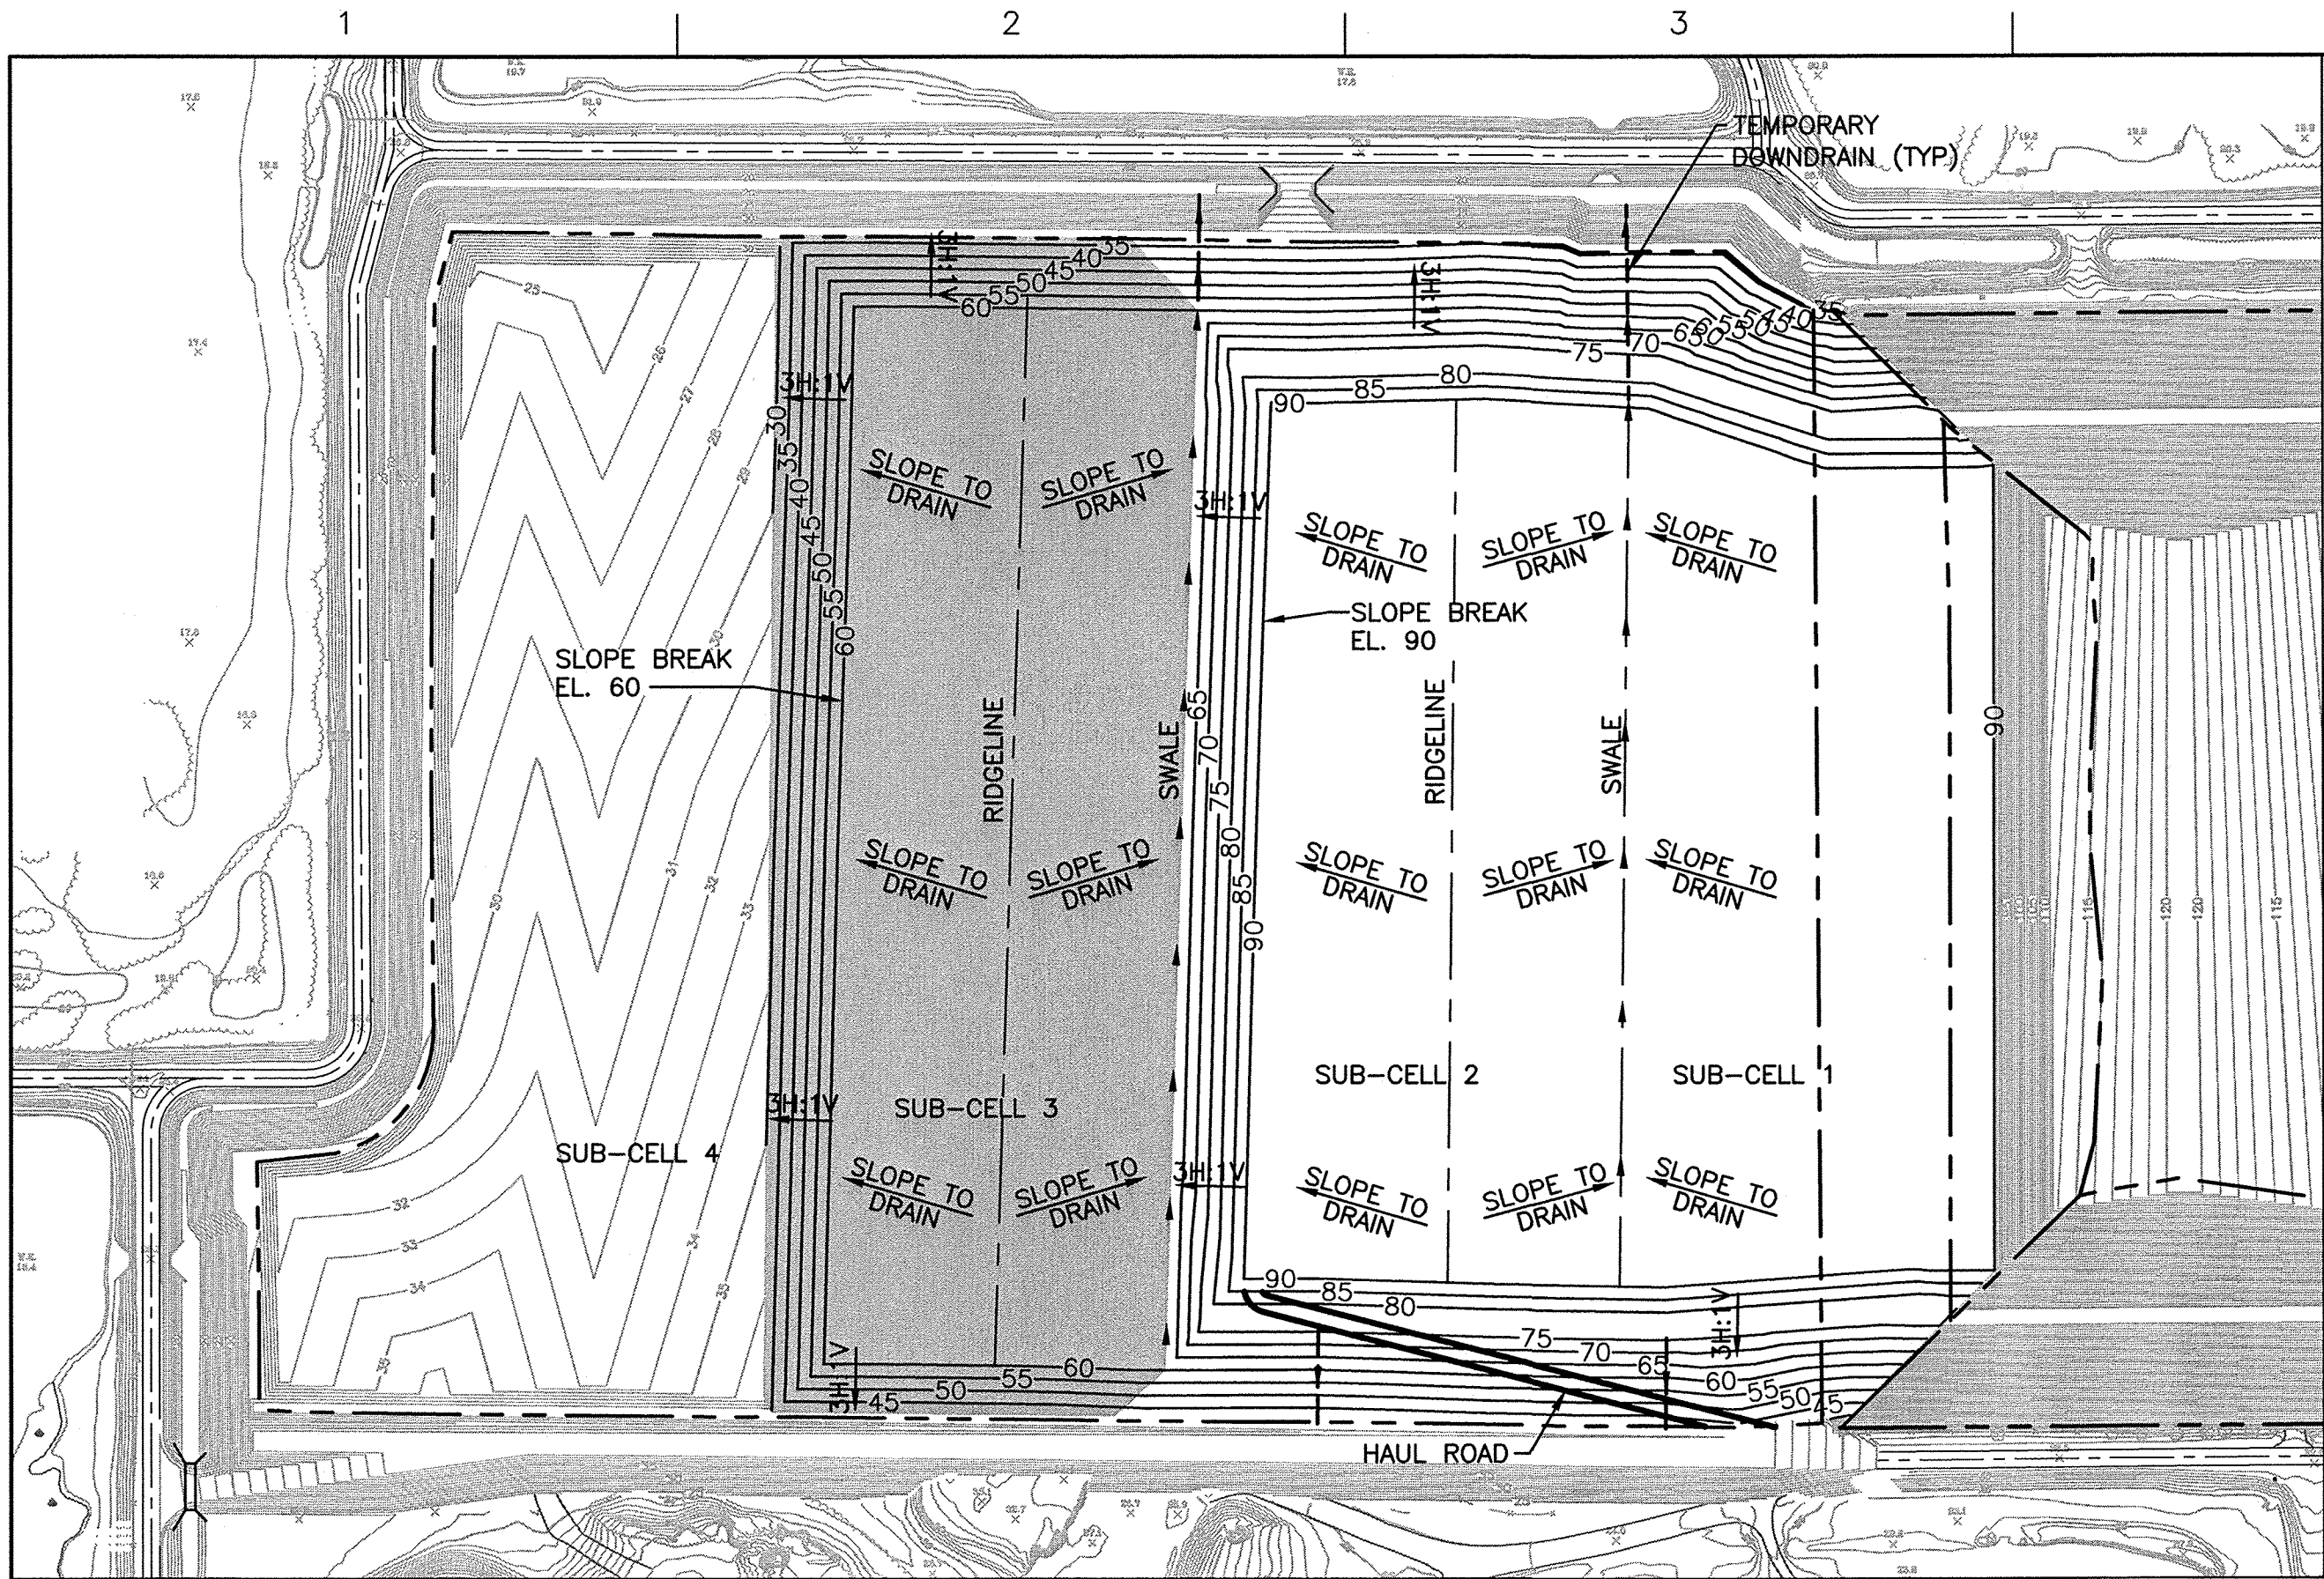


SUB-CELL 3 LIFTS 1, 2 AND 3

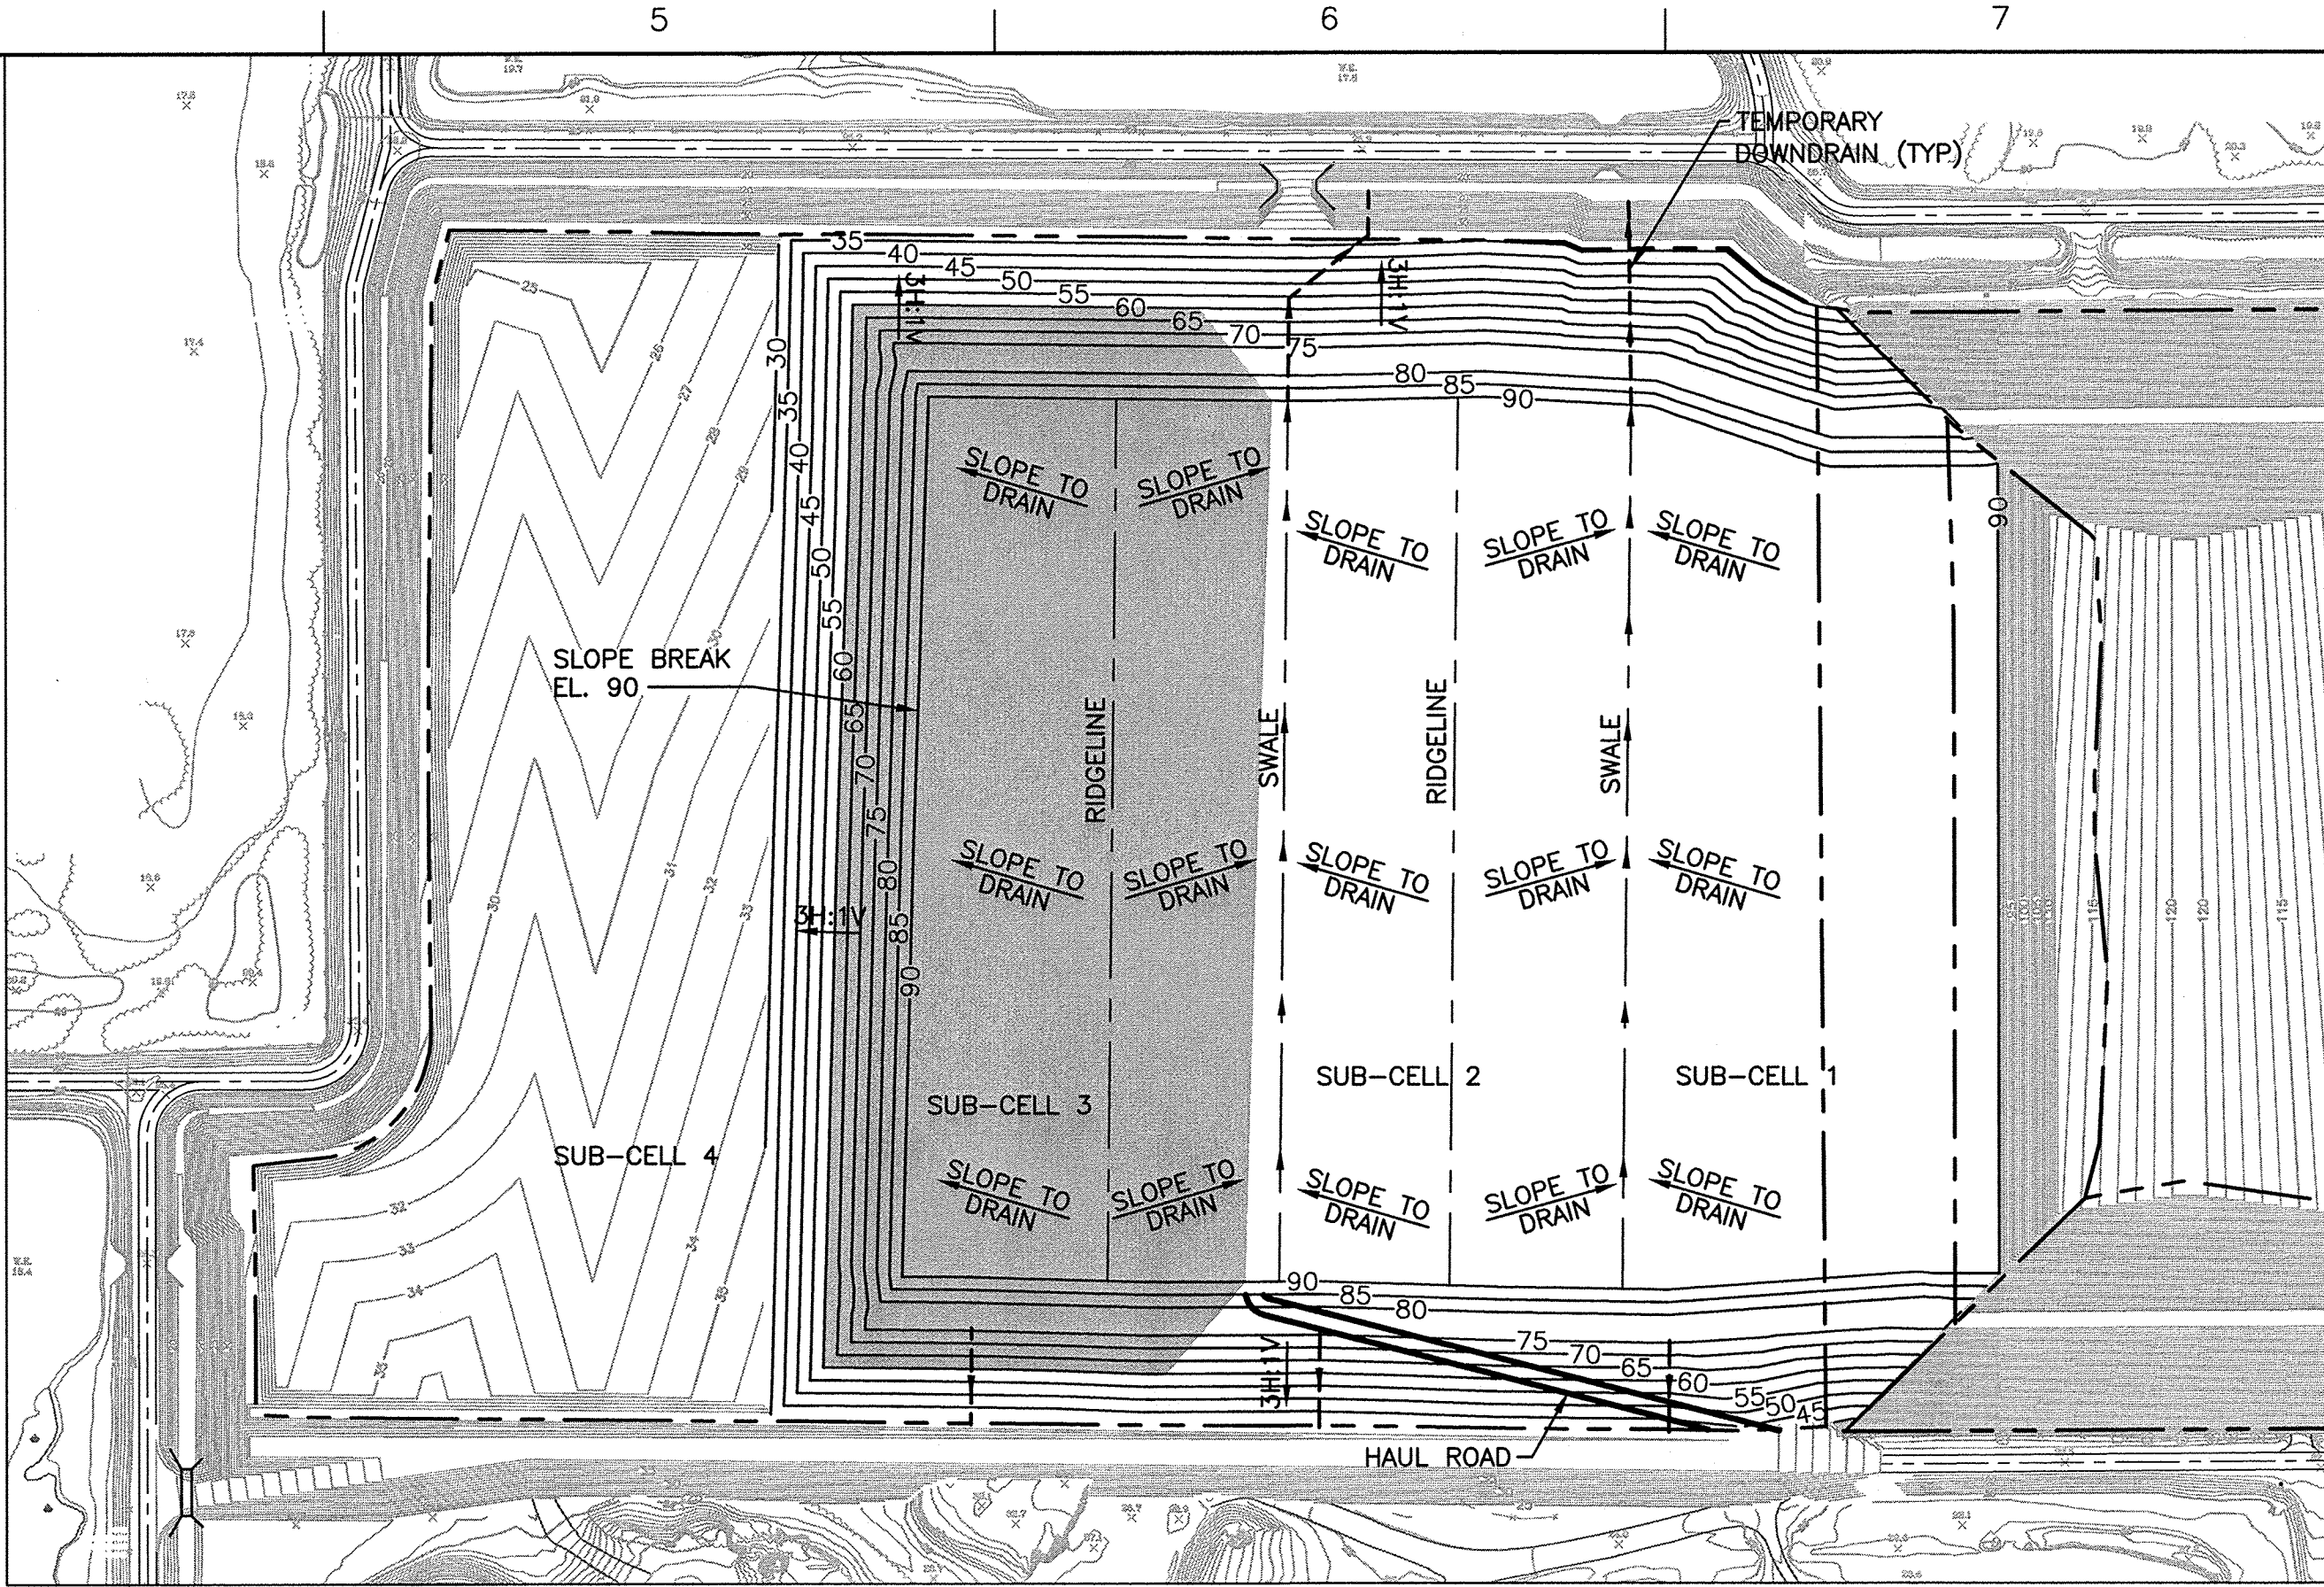


SUB-CELL 3 LIFTS 4, 5 AND 6

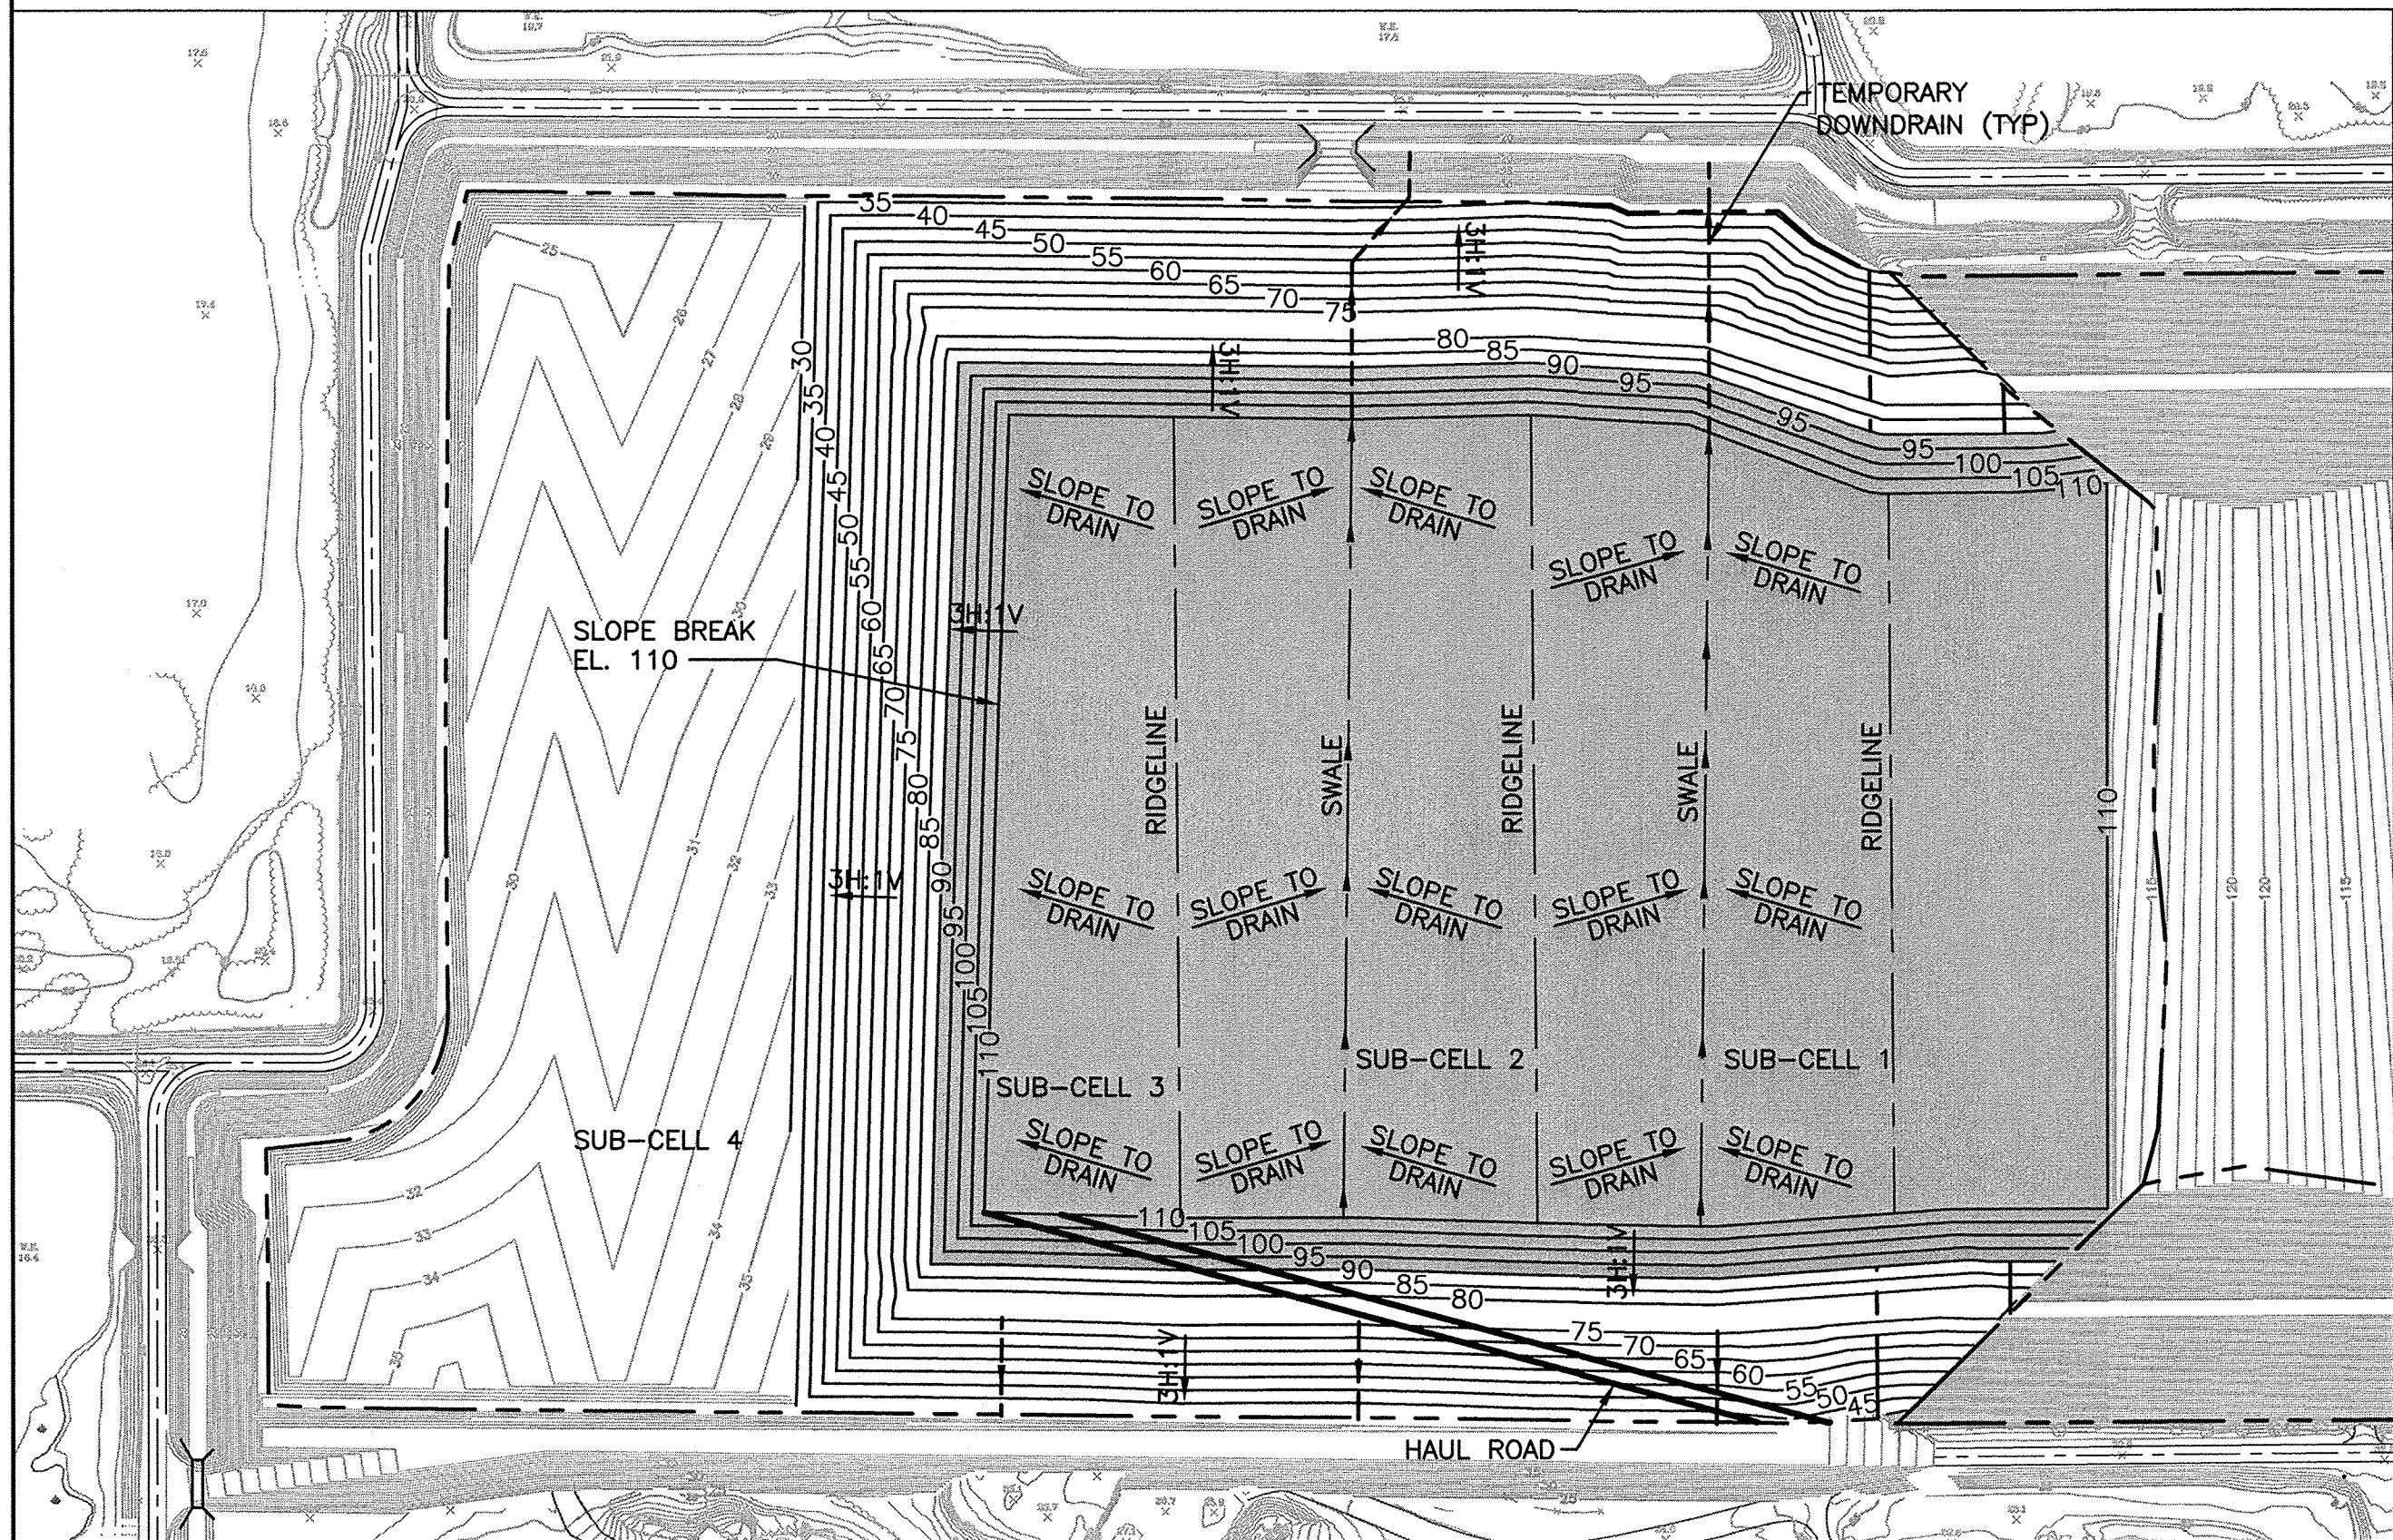

SUB-CELLS 1, 2 AND 3 LIFTS 7 AND 8

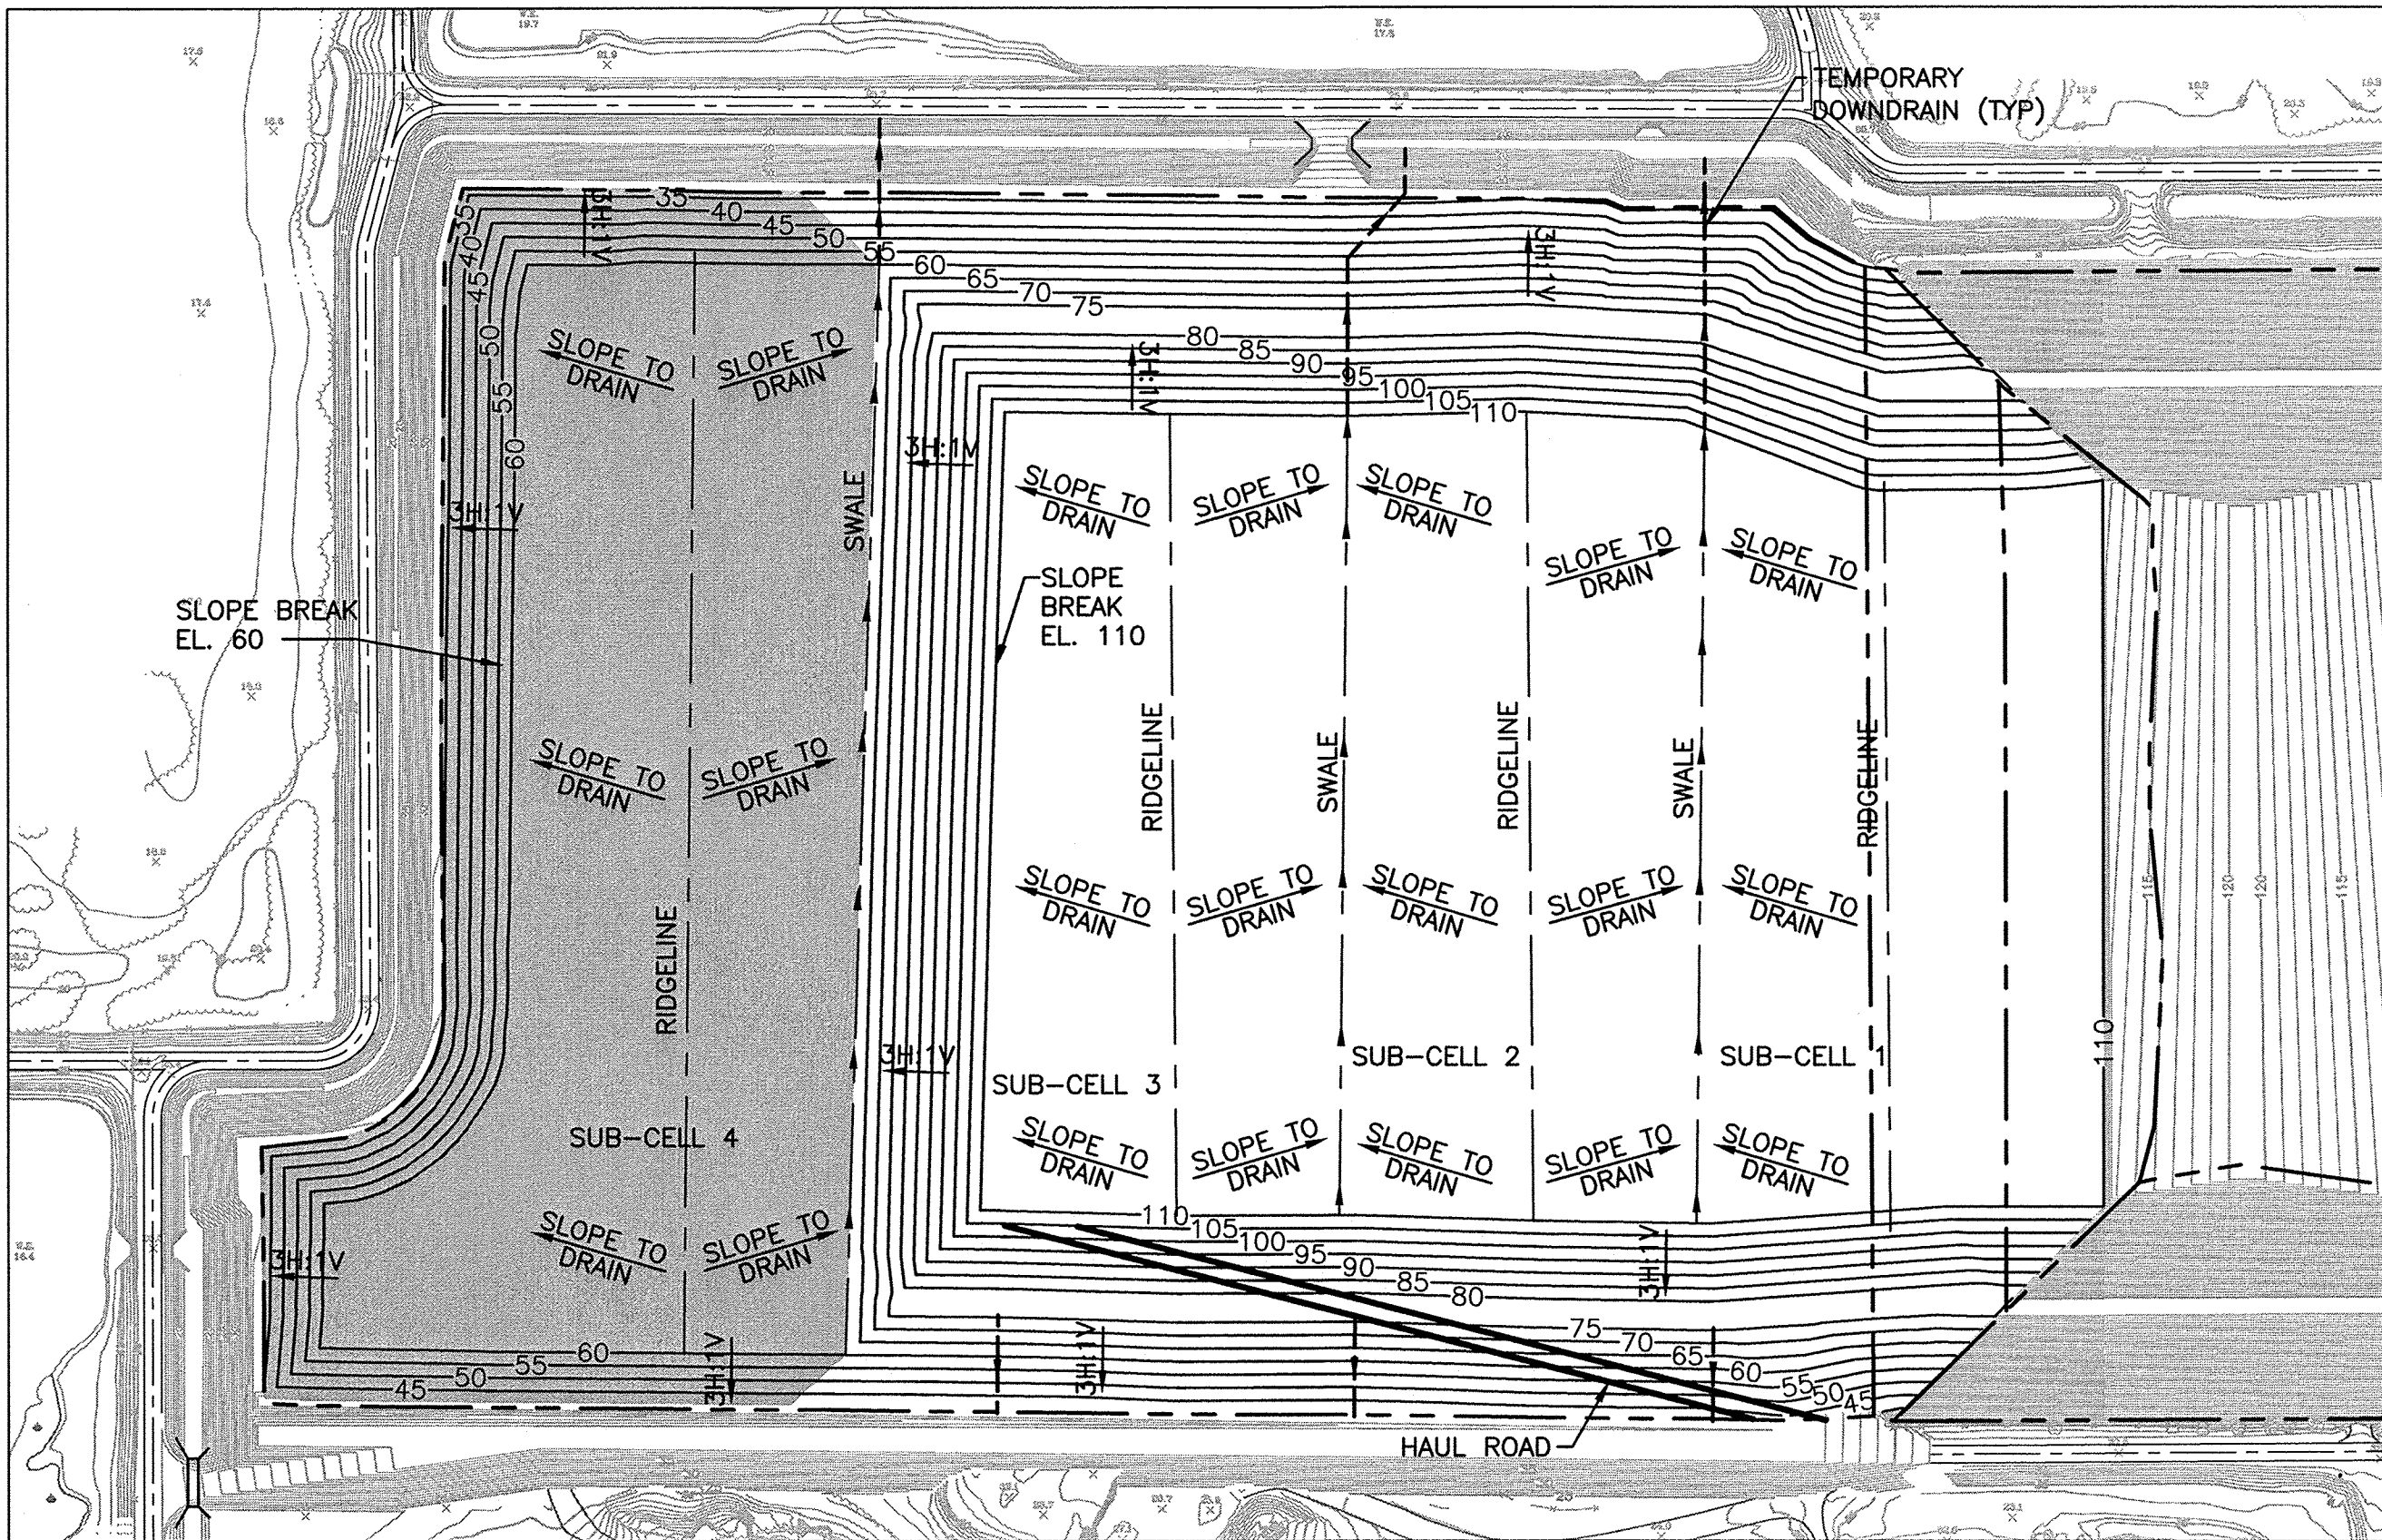

SUB-CELL 4 LIFTS 1, 2 AND 3

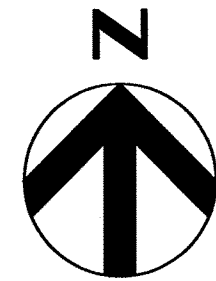

NOTES:

1. CONTOURS WITHIN UNFILLED SUB-CELLS REPRESENT TOP OF PROTECTIVE COVER.
2. TYPICAL LIFT THICKNESS IS 10 FEET.
3. ALL STORMWATER THAT COMES IN CONTACT WITH WASTE WILL BE HANDLED AS LEACHATE AND WILL BE DIRECTED TO THE LEACHATE COLLECTION SYSTEM.
4. STORMWATER RUNOFF FROM PORTIONS OF LANDFILL WITH DAILY AND INTERMEDIATE COVER WILL BE DIRECTED TO PERIMETER DRAINAGE CHANNEL.
5. LIFT PROGRESSION WILL ALTERNATE BETWEEN SOUTH TO NORTH AND THEN NORTH TO SOUTH ACROSS THE ENTIRE WIDTH OF THE LANDFILL SUB-CELL.
6. EXTERIOR FILL SEQUENCE CONTOURS REPRESENT FINAL COVER GRADES.
7. LOCATION OF TEMPORARY DOWNDRAINS ARE APPROXIMATE.

LEGEND

- EXISTING ELEVATION CONTOUR
- PROPOSED ELEVATION CONTOUR
- CHAIN LINK FENCE
- CENTER LINE OF ROAD
- SUB-CELL WASTE FILLING
- VEGETATION
- TEMPORARY DRAINAGE SWALE
- TEMPORARY RIDGE LINE
- TEMPORARY DOWNDRAIN

INCREMENTAL VOLUME

SUB-CELL 3	
LIFTS 1, 2 AND 3 -	545,409.32 CY
SUB-CELL 3	
LIFTS 4, 5 AND 6 -	514,631.63 CY
SUB-CELLS 1, 2 AND 3	
LIFTS 7 AND 8 -	915,525.42 CY
SUB-CELL 4	
LIFTS 1, 2 AND 3 -	619,716.62 CY

TOTAL VOLUME

4,825,213.04 CY


FOR
PERMITTING

HDR

HDR Engineering, Inc.
5428 Bay Center Drive, Suite 400
Tampa, FL 33609-3444
(813) 282-2300
Florida Certificate of Authorization
No. 00004213

A	09/2013	ISSUED FOR REVIEW
ISSUE	DATE	DESCRIPTION

PROJECT MANAGER	T.M. YANOSCHAK
REVIEWED BY	R. SIEMERING
DRAWN BY	B. JOHNSON
PROJECT NUMBER	096-185625-002

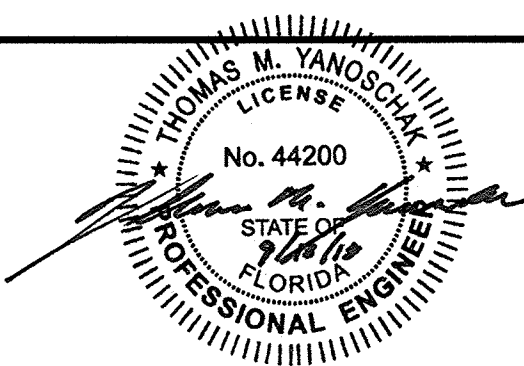

Thomas M. Yanoschak, P.E.
Certificate No. 44200

Sarasota County

**Central County Solid Waste
Disposal Complex**
PHASE II CLASS I LANDFILL
STAGING PLANS

SARASOTA COUNTY


FLORIDA

LANDFILL STAGING PLAN


0 1" 2"

FILENAME 00C-02.dwg
SCALE 1"=200'


SHEET
C-02

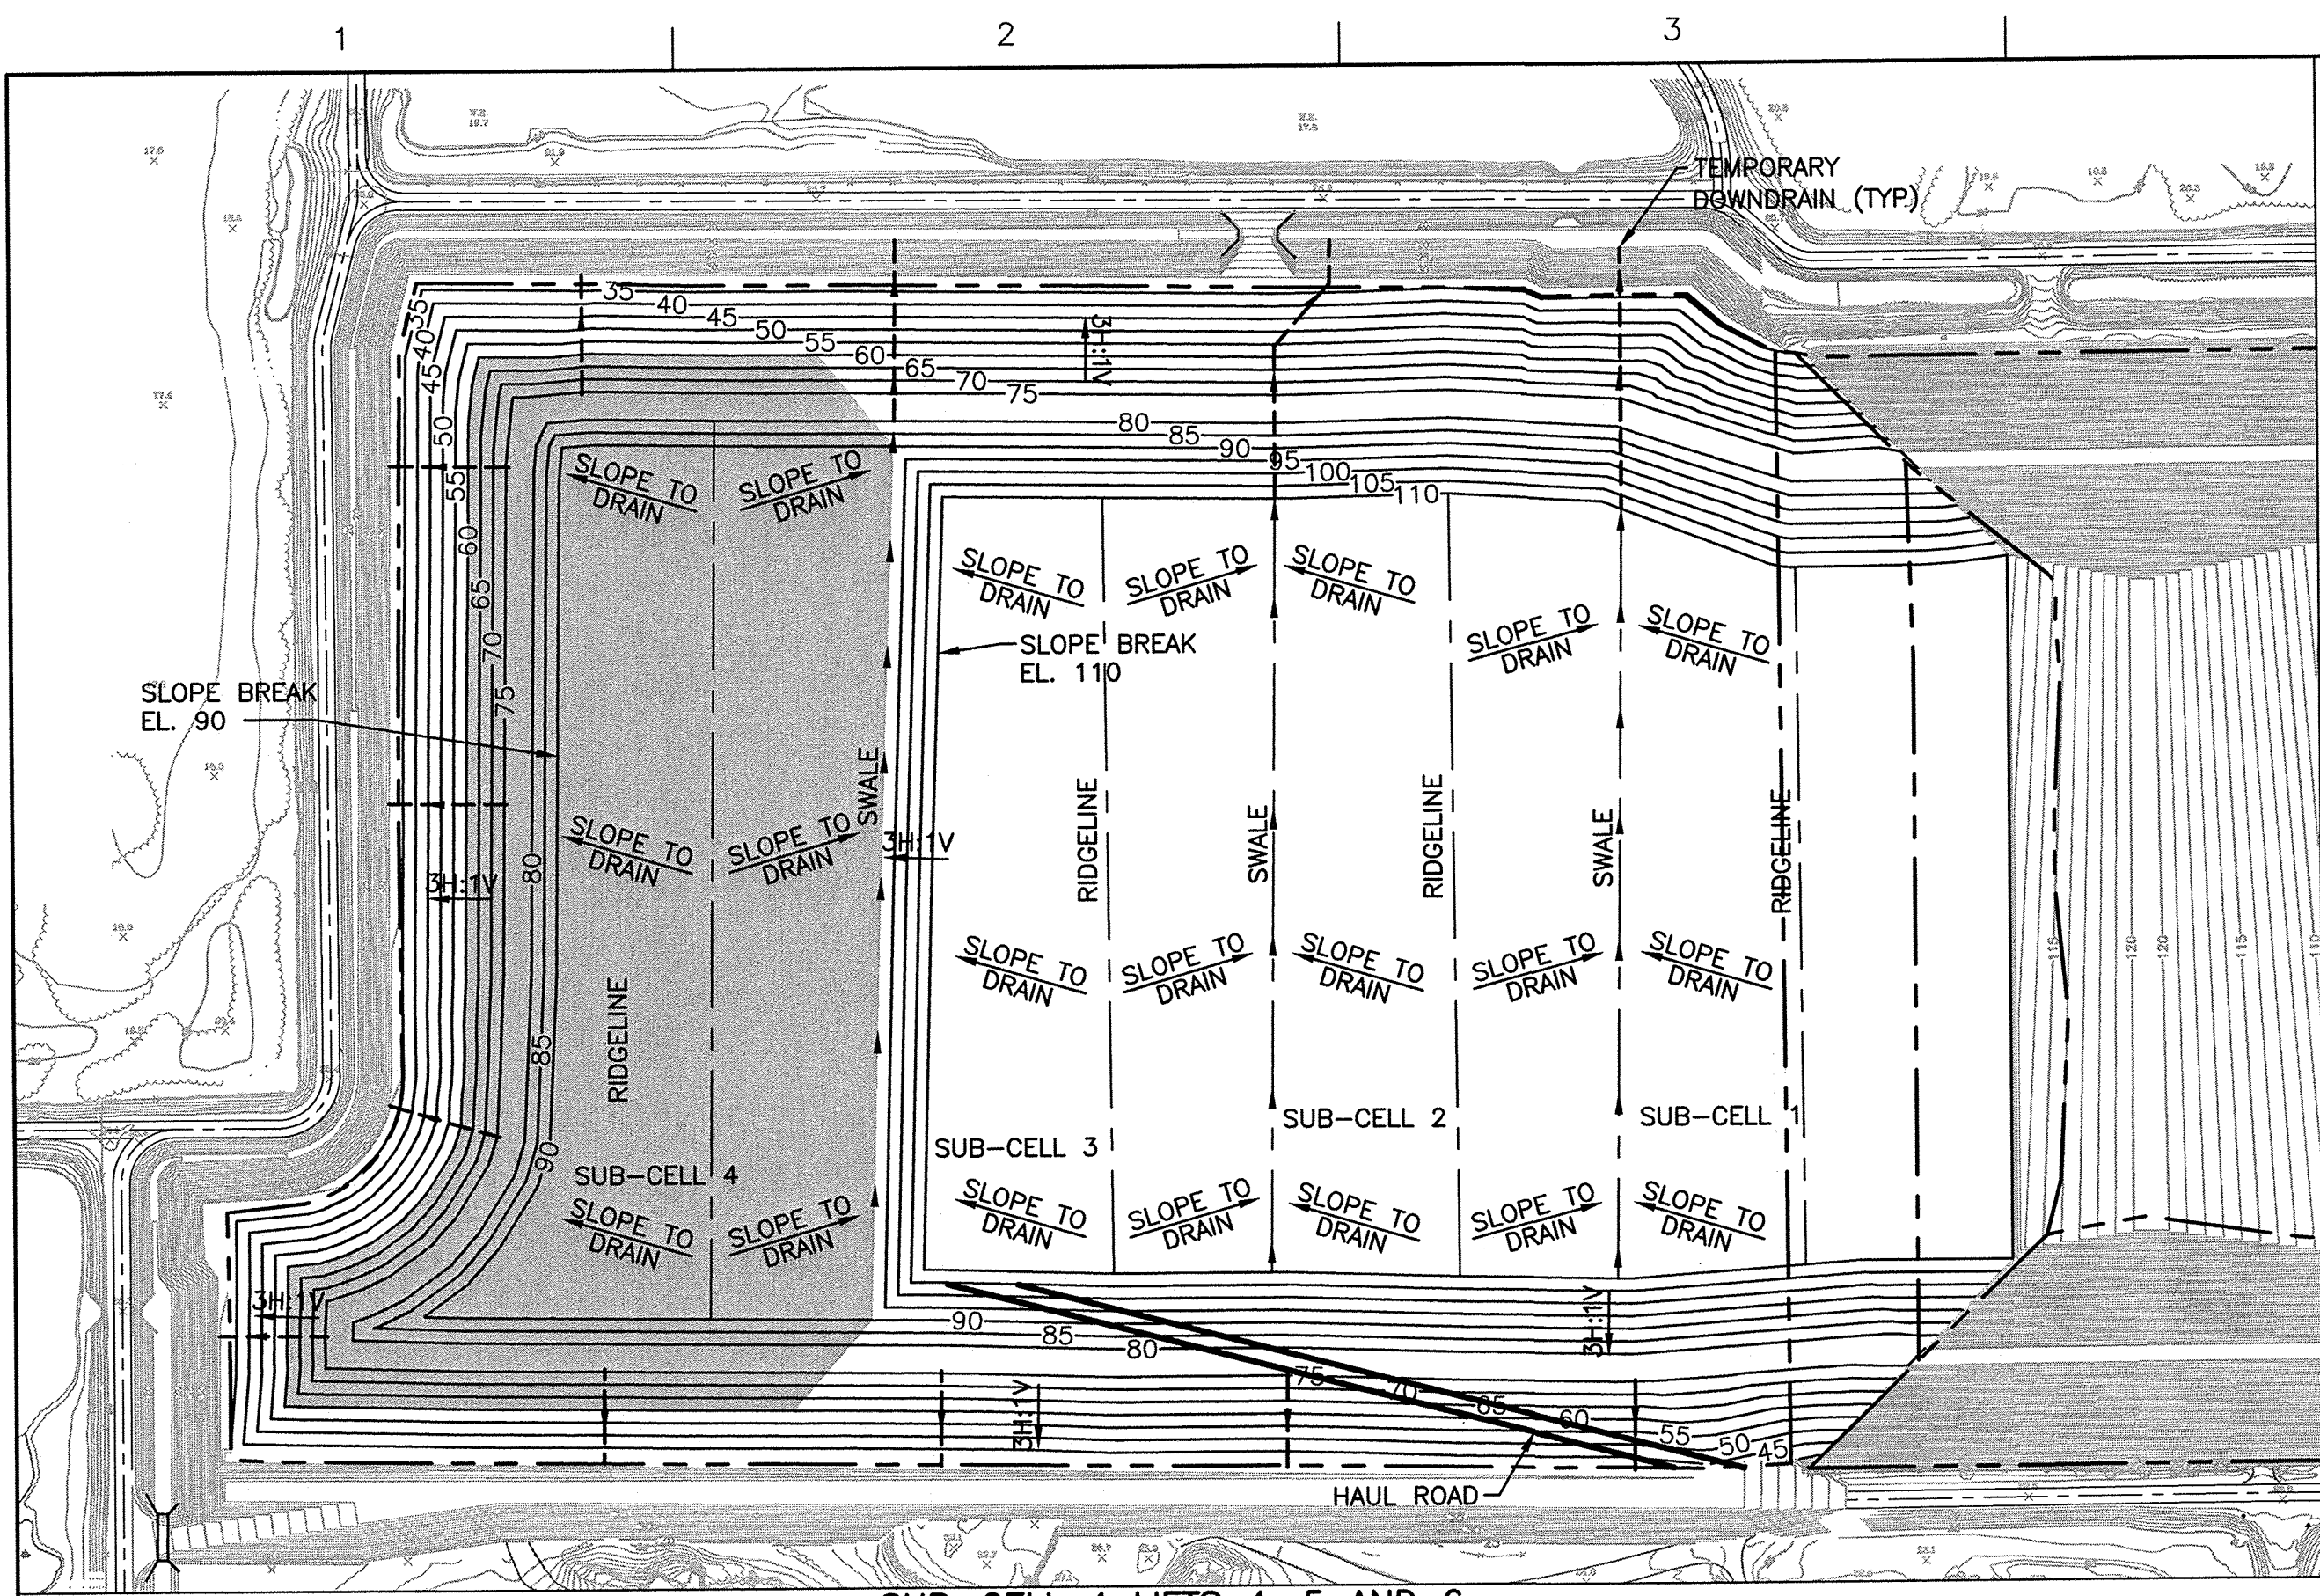

SUB-CELL 4 LIFTS 4, 5 AND 6

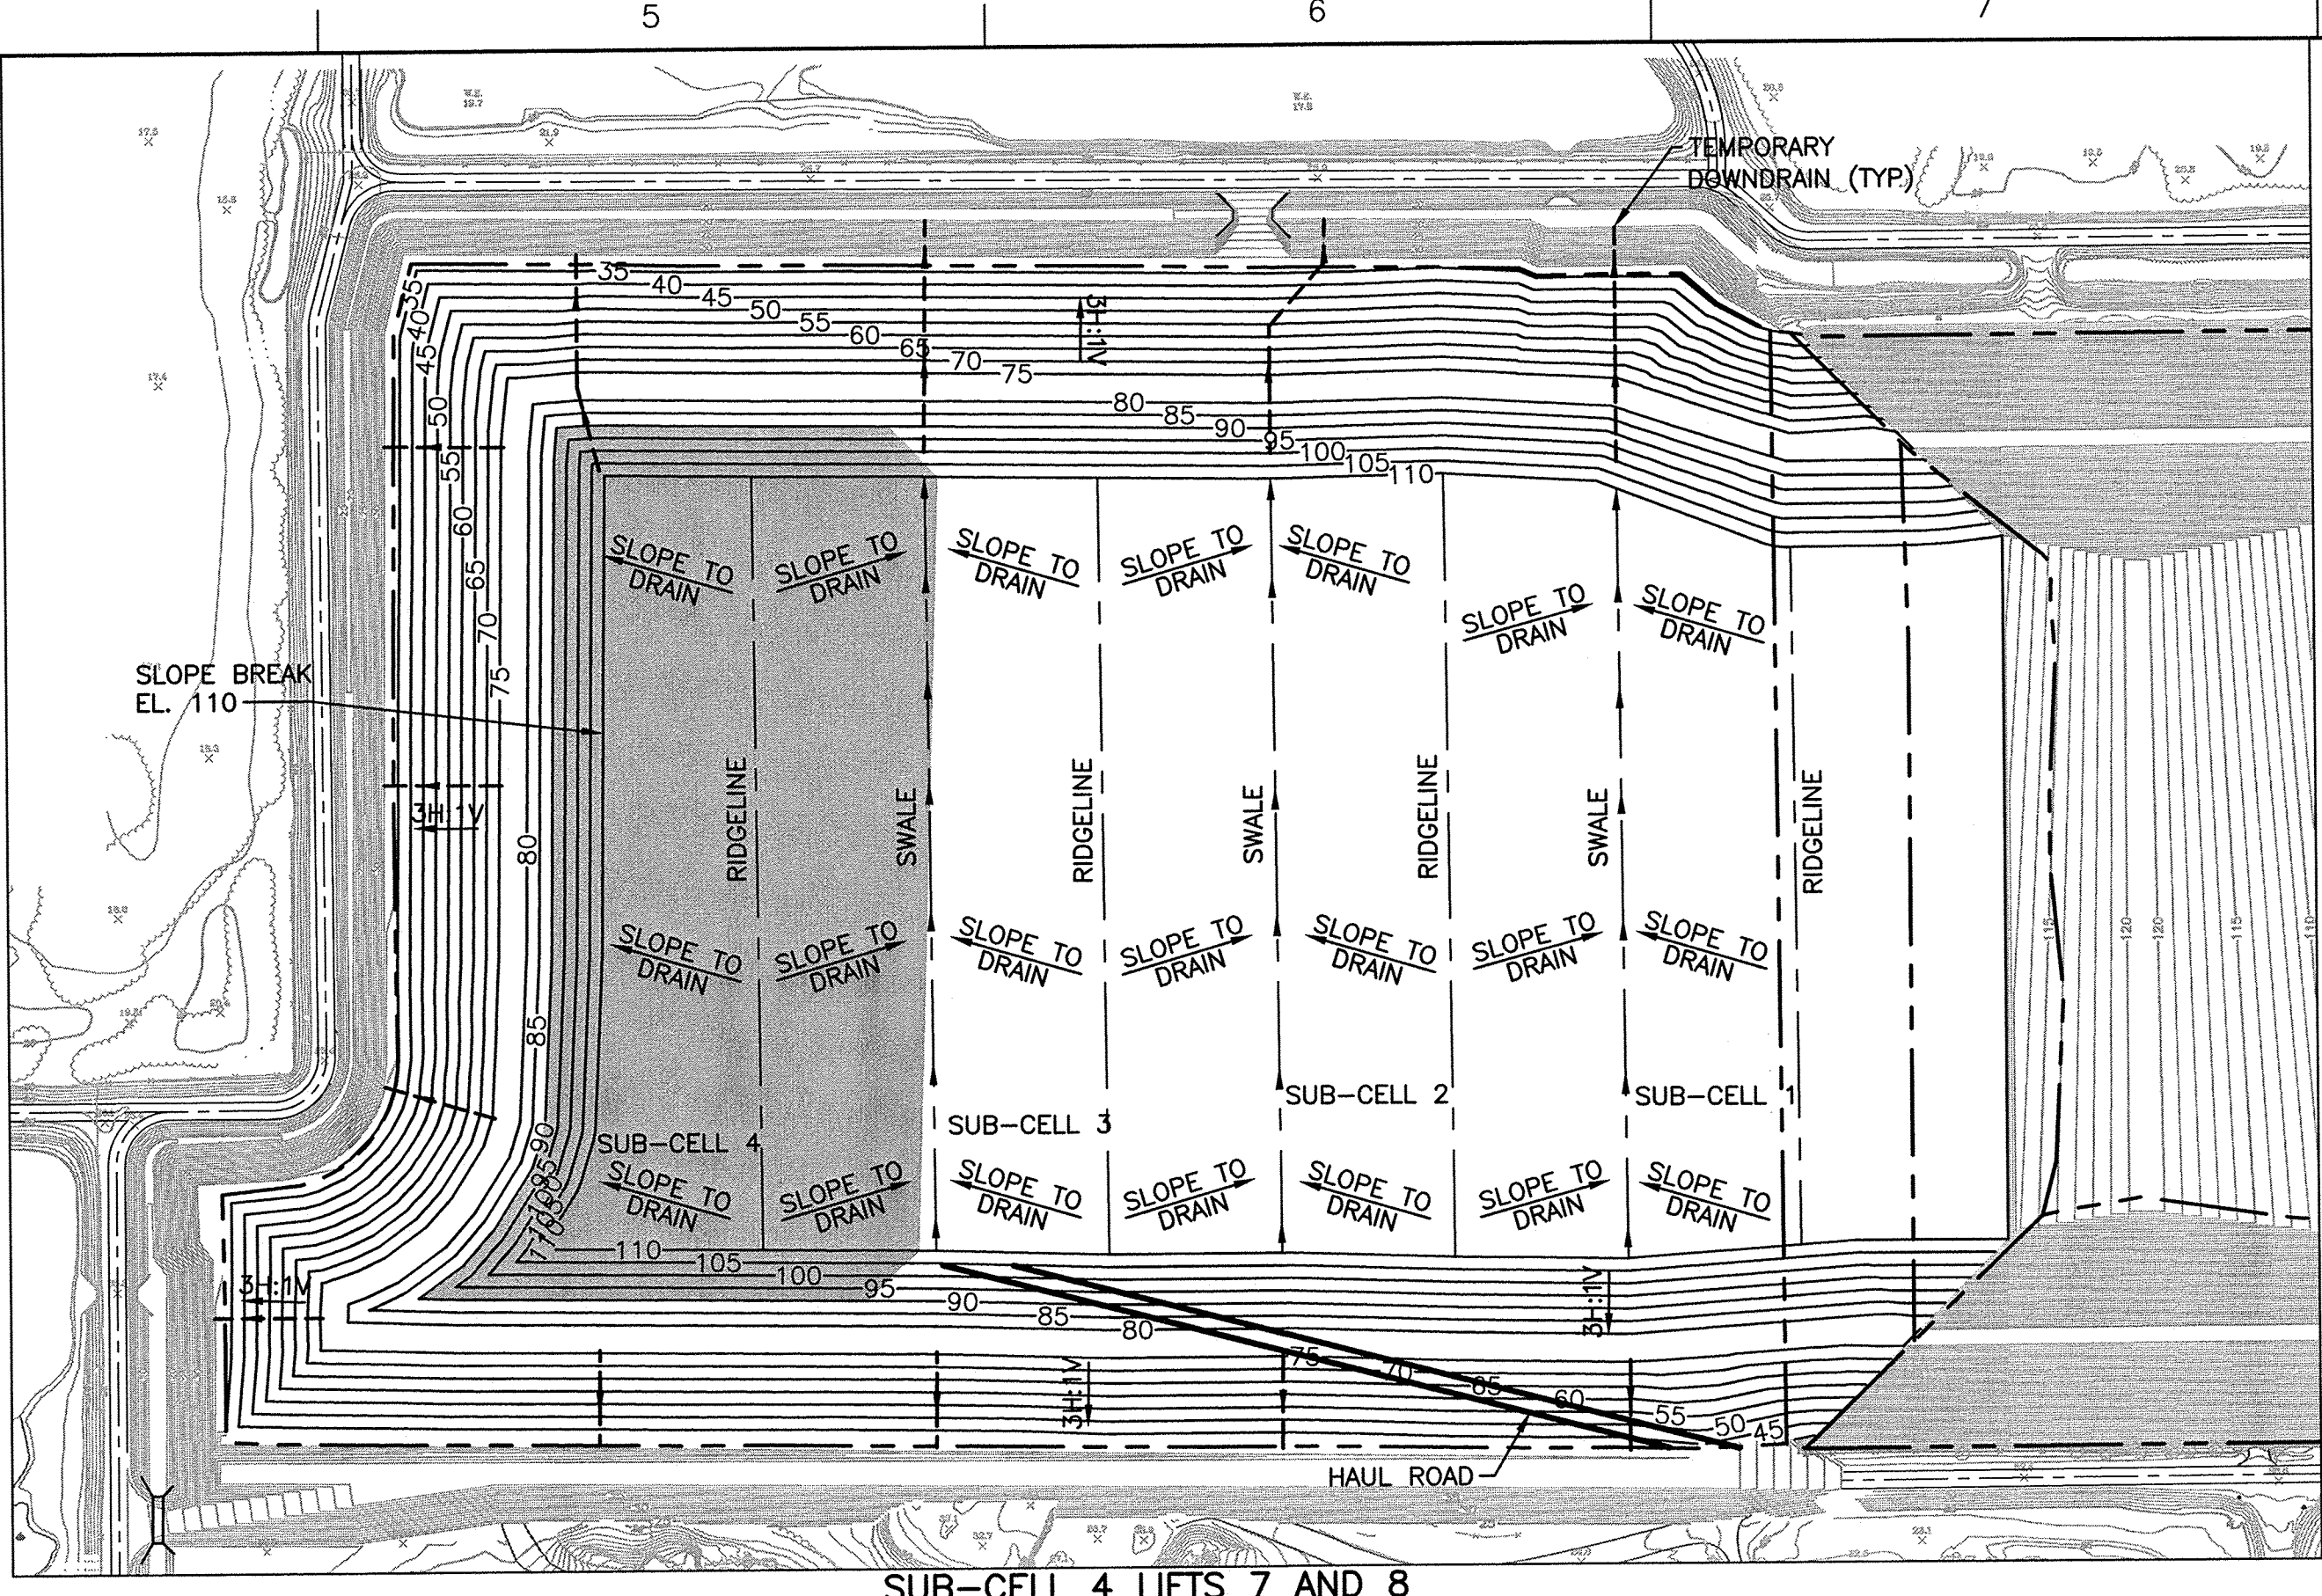

SUB-CELL 4 LIFTS 7 AND 8

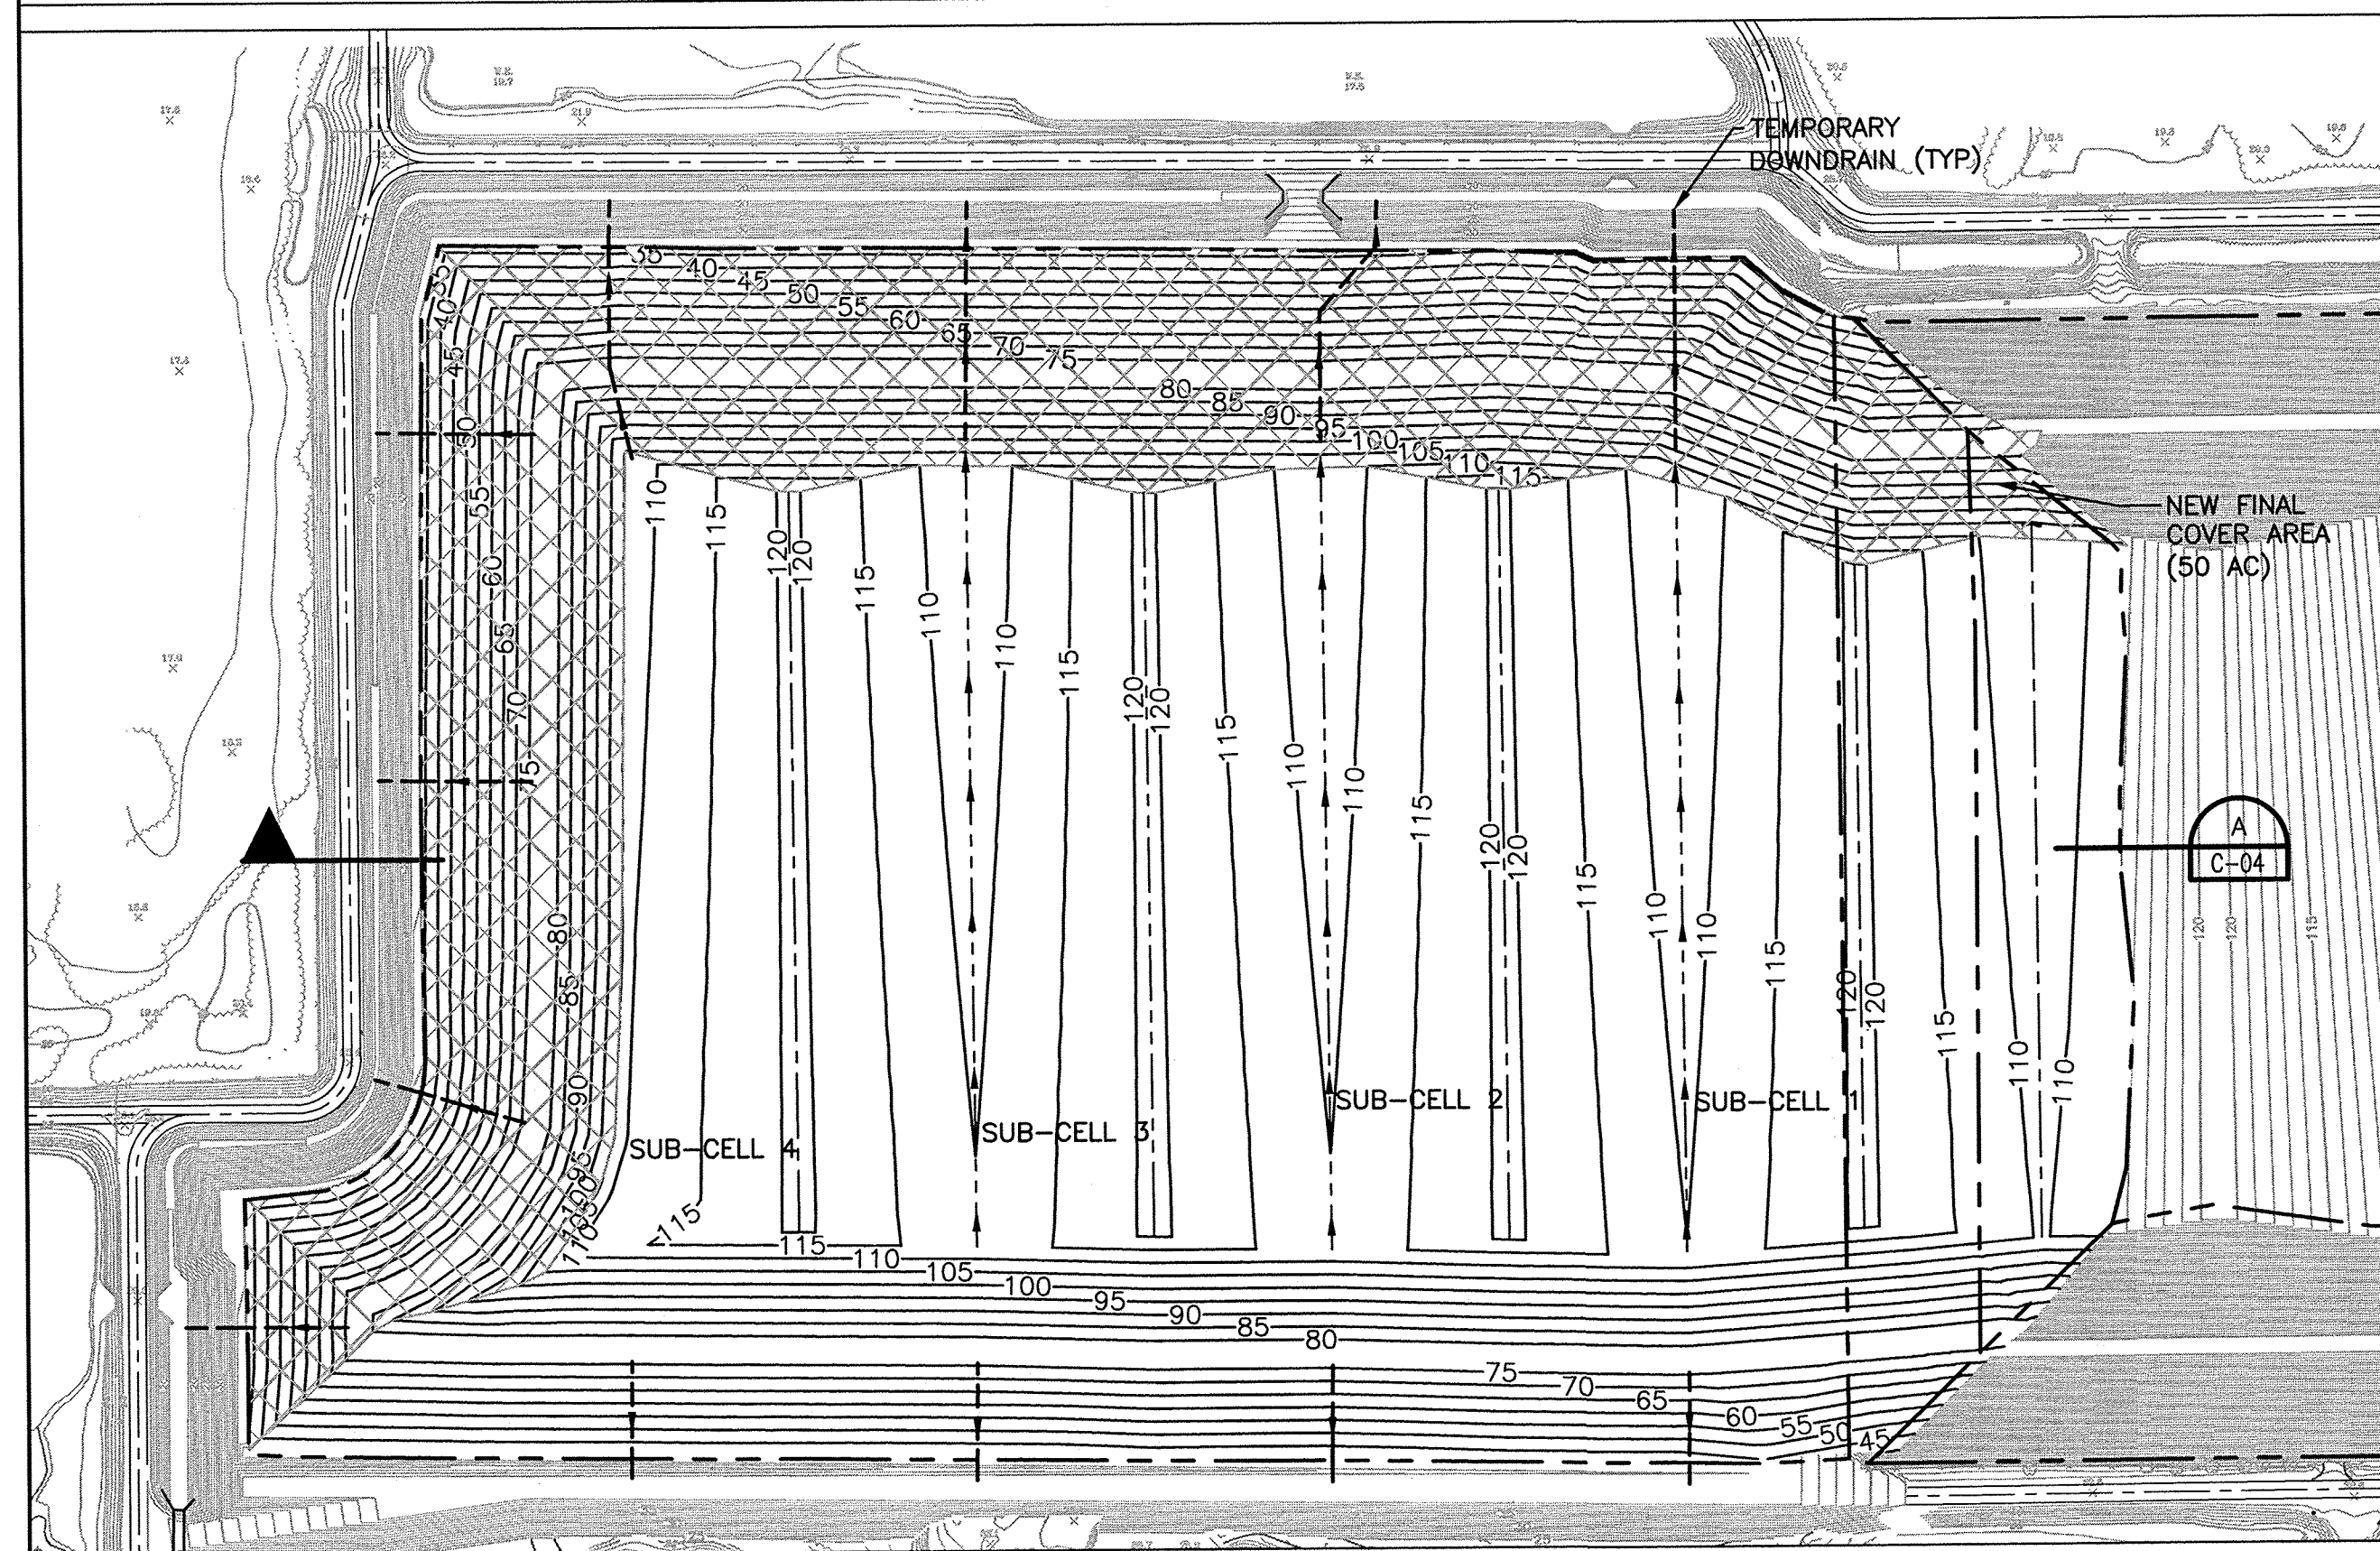

SUB-CELLS 1, 2, 3 AND 4 LIFT 9

NOTES:

1. CONTOURS WITHIN UNFILLED SUB-CELLS REPRESENT TOP OF PROTECTIVE COVER.
2. TYPICAL LIFT THICKNESS IS 10 FEET.
3. ALL STORMWATER THAT COMES IN CONTACT WITH WASTE WILL BE HANDLED AS LEACHATE AND WILL BE DIRECTED TO THE LEACHATE COLLECTION SYSTEM.
4. STORMWATER RUNOFF FROM PORTIONS OF LANDFILL WITH DAILY AND INTERMEDIATE COVER WILL BE DIRECTED TO PERIMETER DRAINAGE CHANNEL.
5. STAGING ASSUMES FINAL COVER WILL NOT BE PLACED ON SOUTH SLOPE OF PHASE II PENDING CONSTRUCTION OF PHASE III.
6. DUE TO THE LIMITED HEIGHT AND LARGE TOP DECK FOR PHASE II, SUFFICIENT ACREAGE TO MAKE IT PRACTICAL TO PARTIALLY CLOSE PHASE II WILL NOT OCCUR UNTIL APPROXIMATELY OCTOBER 2020.
7. LIFT PROGRESSION WILL ALTERNATE BETWEEN SOUTH TO NORTH AND THEN NORTH TO SOUTH ACROSS THE ENTIRE WIDTH OF THE LANDFILL SUB-CELL.
8. EXTERIOR FILL SEQUENCE CONTOURS REPRESENT FINAL COVER GRADES.
9. LOCATION OF TEMPORARY DOWNDRAINS ARE APPROXIMATE.

LEGEND

- EXISTING ELEVATION CONTOUR
- PROPOSED ELEVATION CONTOUR
- CHAIN LINK FENCE
- CENTER LINE OF ROAD
- SUB-CELL WASTE FILLING
- VEGETATION
- TEMPORARY DRAINAGE SWALE
- TEMPORARY RIDGE LINE
- TEMPORARY DOWNDRAIN
- AREA RECEIVING FINAL COVER

INCREMENTAL VOLUME

SUB-CELL 4	
LIFTS 4, 5 AND 6 -	536,143.23 CY
SUB-CELL 4	
LIFTS 7 AND 8 -	286,628.20 CY
SUB-CELLS 1, 2, 3 AND 4	
LIFT 9 -	252,219.87 CY

TOTAL VOLUME

5,900,204.34 CY


FOR
PERMITTING

HDR

HDR Engineering, Inc.
9426 Bay Center Drive, Suite 400
Tampa, FL 33609-3444
(813) 282-2300
Florida Certificate of Authorization
No. 00004213

ISSUE	DATE	DESCRIPTION
A	09/2013	ISSUED FOR REVIEW


PROJECT MANAGER	T.M. YANOSCHAK
REVIEWED BY	R. SIEMERING
DRAWN BY	B. JOHNSON
PROJECT NUMBER	096-185625-002

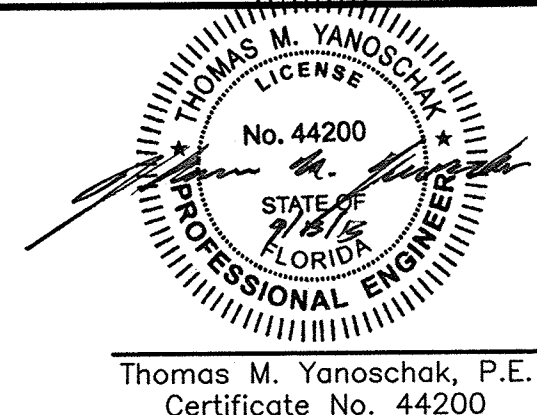

Sarasota County


Central County Solid Waste
Disposal Complex
PHASE II CLASS I LANDFILL
STAGING PLANS
FLORIDA

LANDFILL STAGING PLAN

 

FILENAME	00C-03.dwg
SCALE	1"=200'

SHEET
C-03

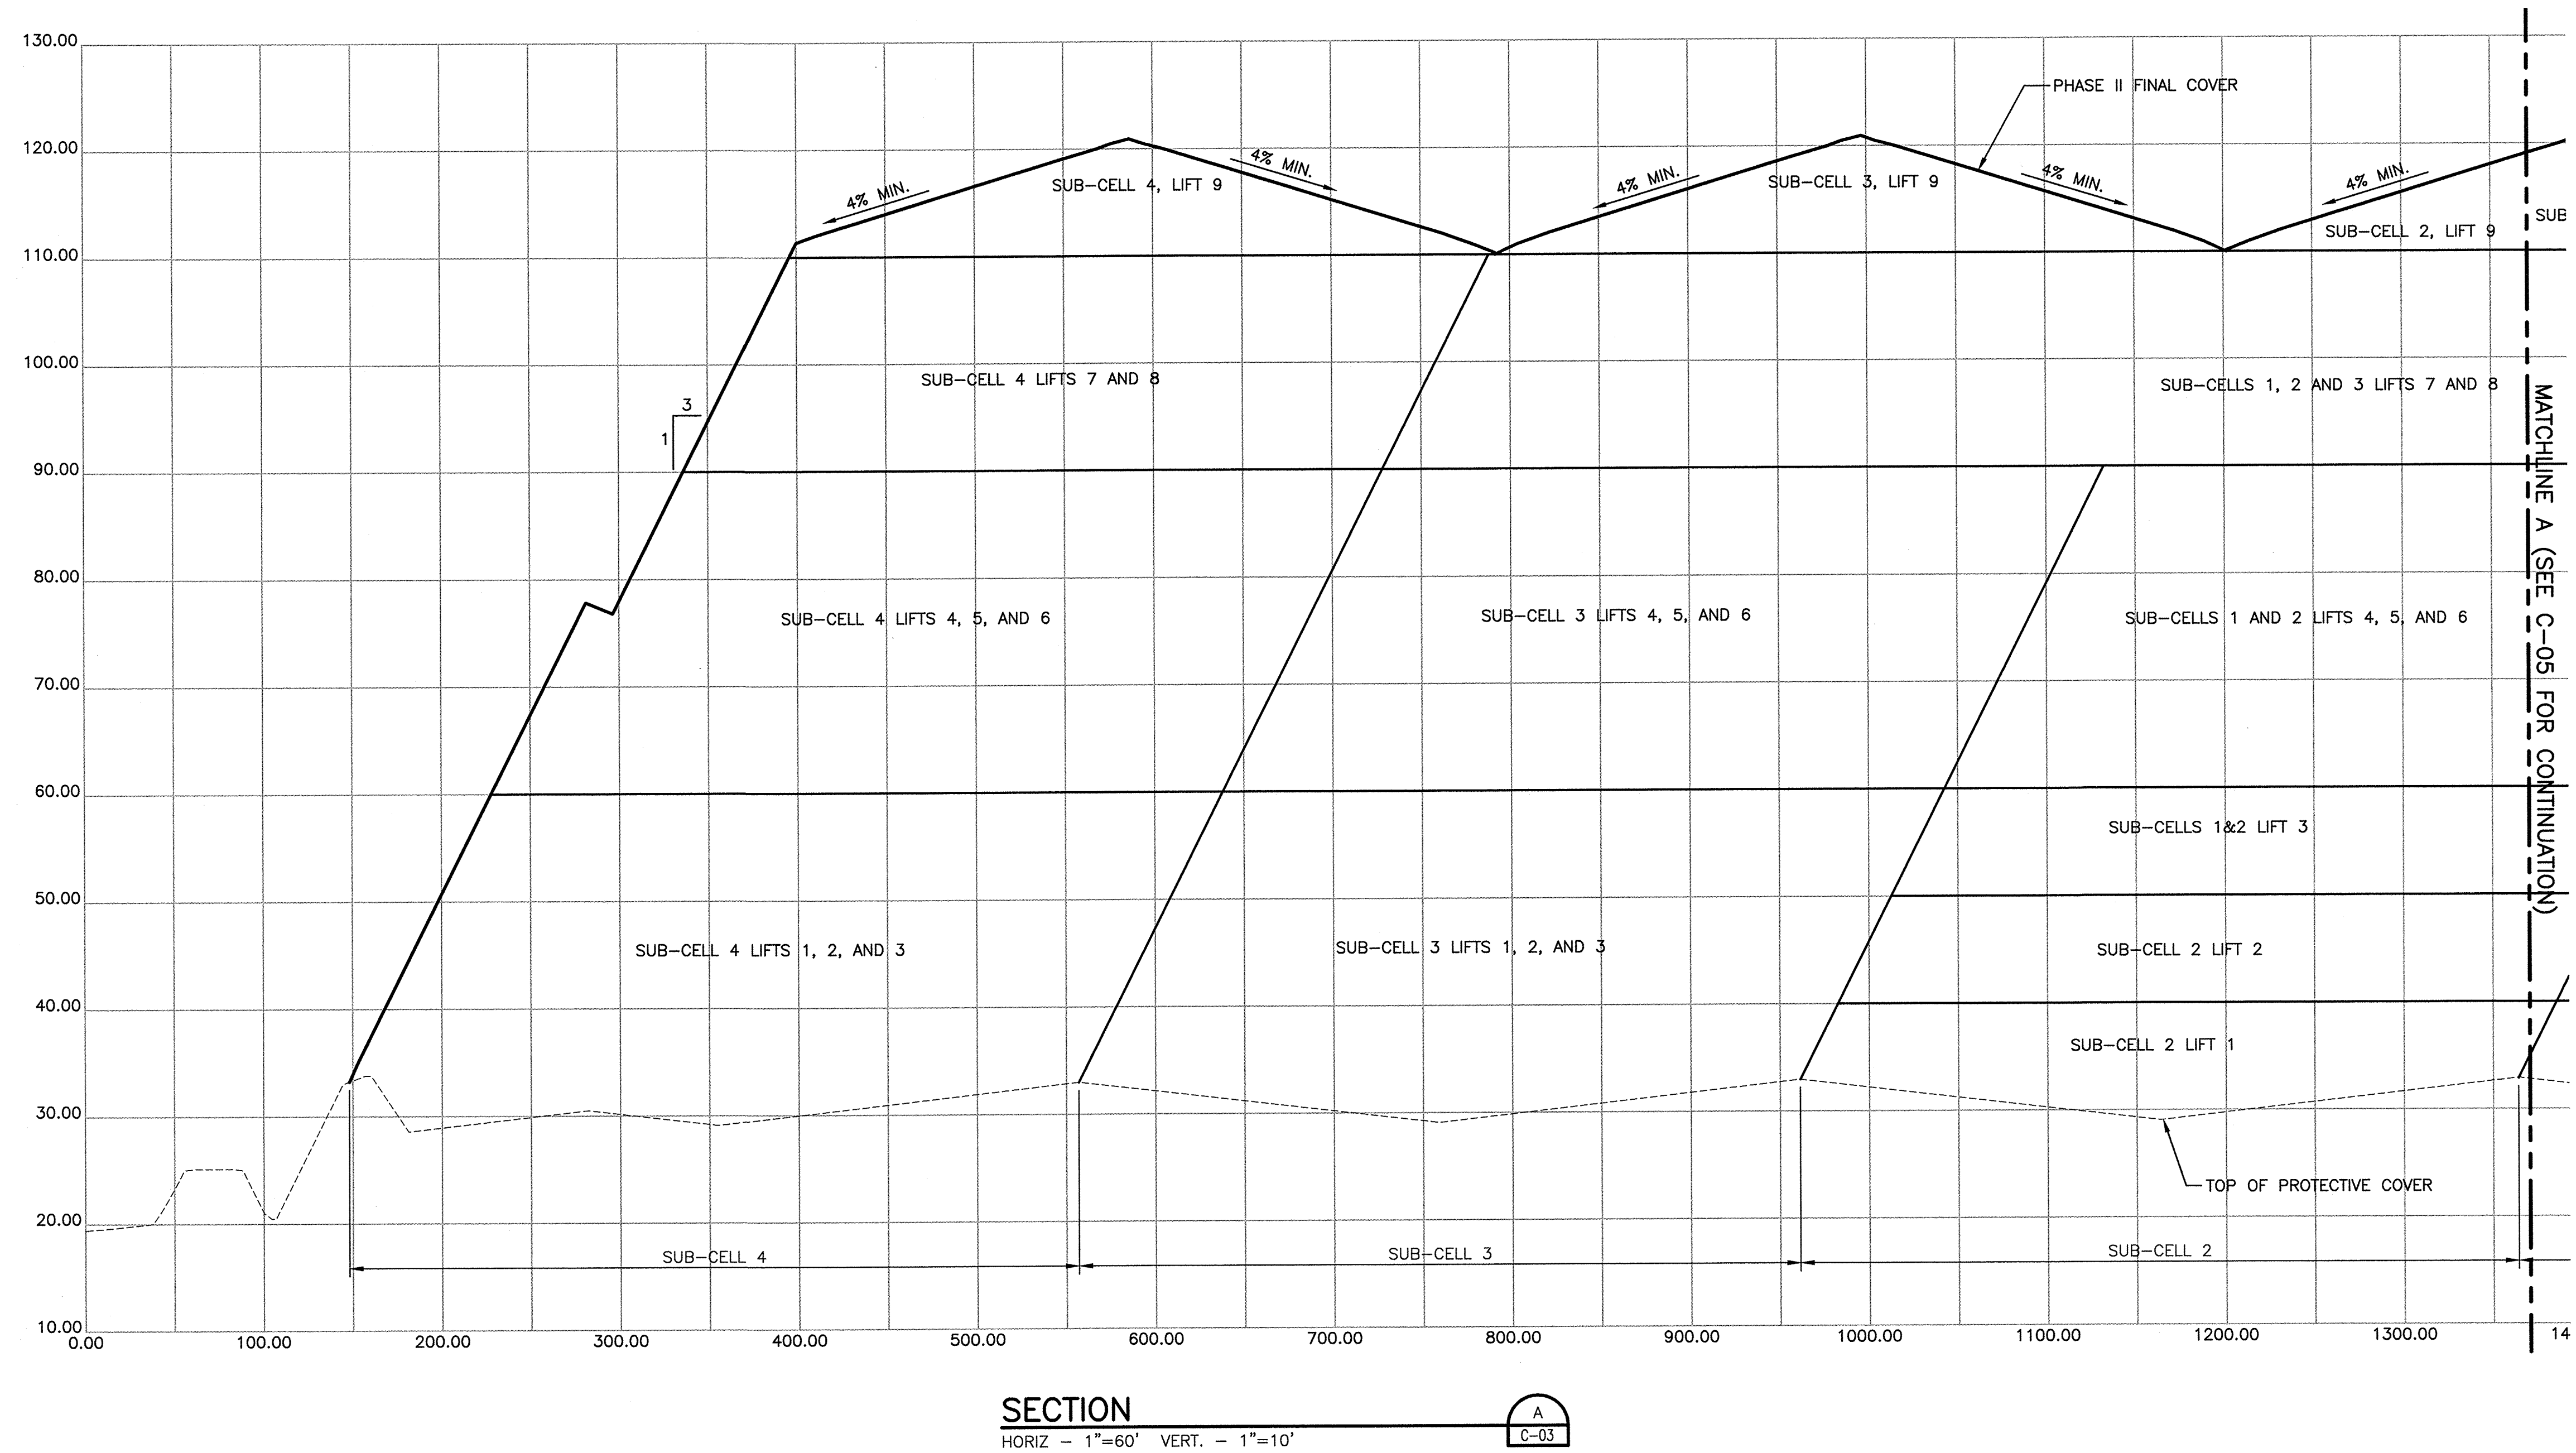


FOR
PERMITTING



HDR Engineering, Inc.
5426 Bay Center Drive, Suite 400
Tampa, FL 33609-3444
(813) 282-2300
Florida Certificate of Authorization
No. 00004213

A	09/2013	ISSUED FOR REVIEW
ISSUE	DATE	DESCRIPTION

PROJECT MANAGER	T.E. YANOSCHAK
REVIEWED BY	R. SIEMERING
DRAWN BY	B. JOHNSON
PROJECT NUMBER	096-185625-002

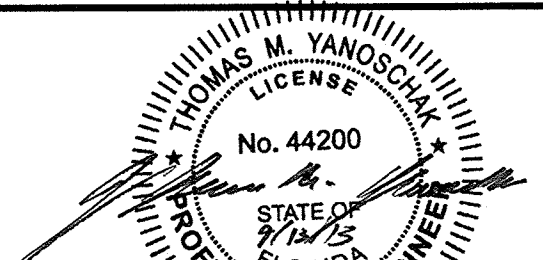

Thomas M. Yanoschak, P.E.
Certificate No. 44200


Sarasota County

Central County Solid Waste
Disposal Complex
PHASE II CLASS I LANDFILL
STAGING PLANS

SARASOTA COUNTY


FLORIDA

LANDFILL STAGING SECTIONS

 

FILENAME	00C-04.dwg
SCALE	AS SHOWN

SHEET
C-04

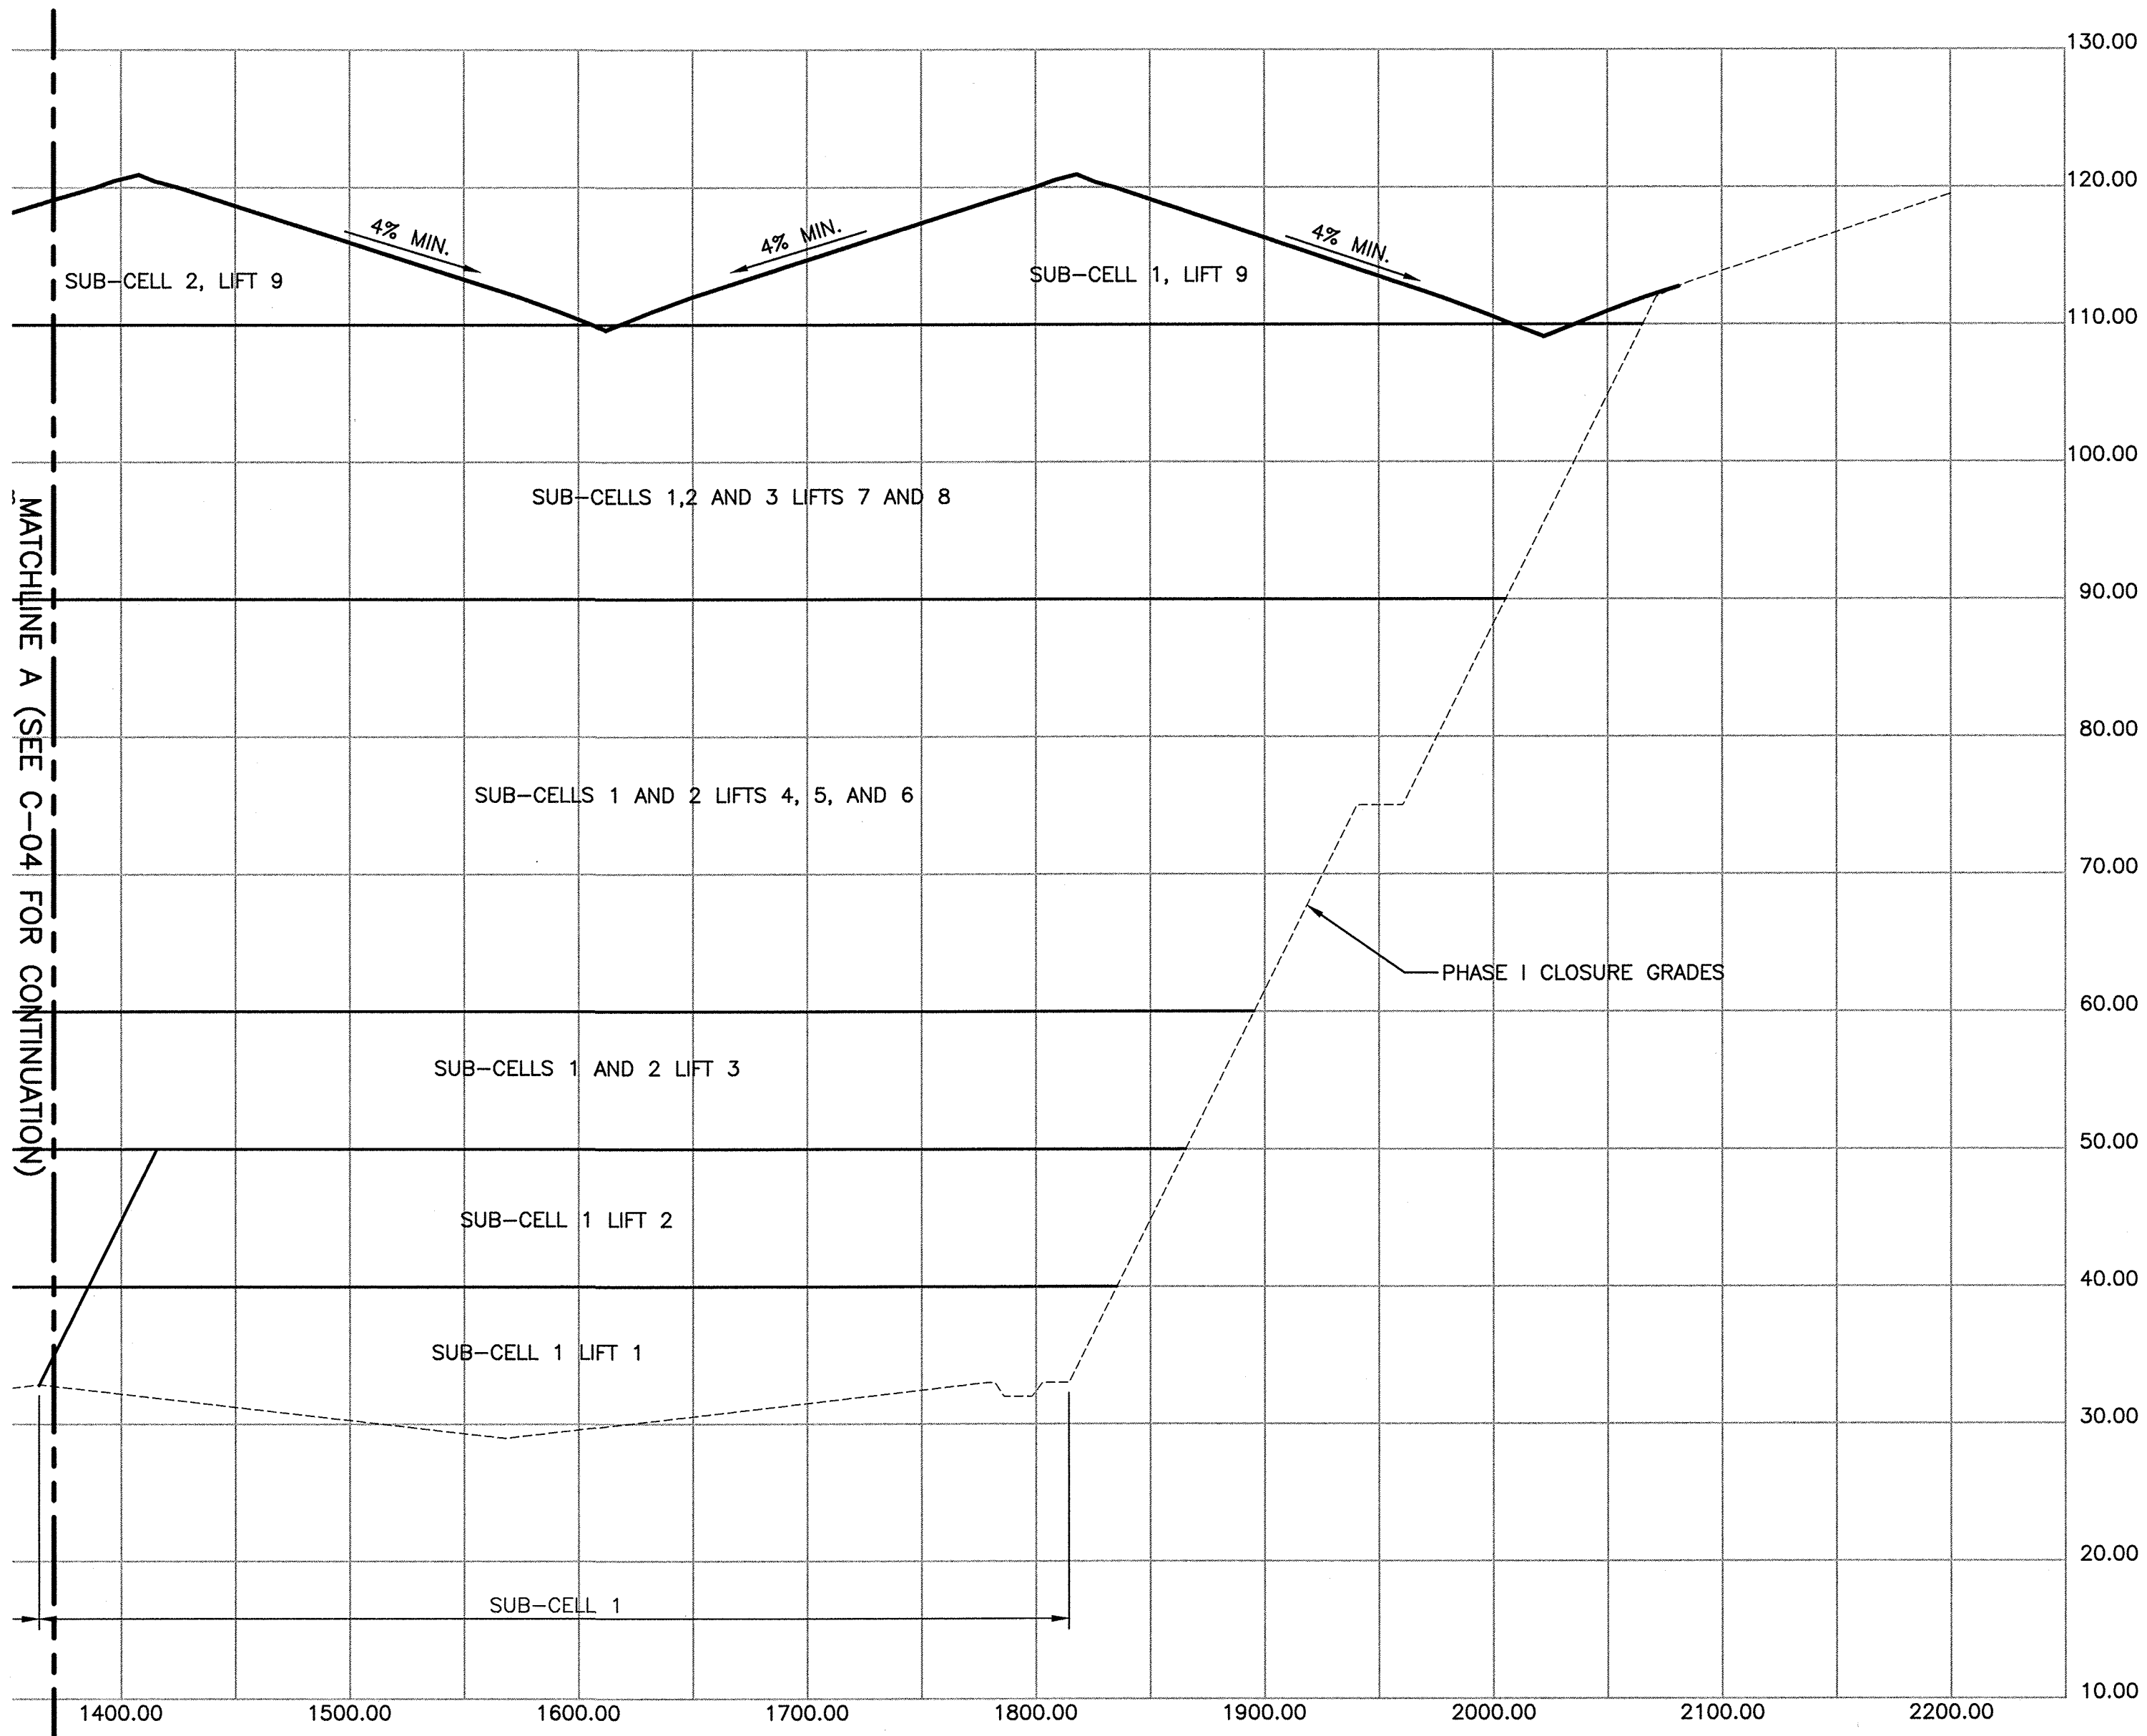


PROPOSED PHASE II FILL SEQUENCE

1. SUB-CELL 1 - LIFT 1
2. SUB-CELL 1 - LIFT 2
3. SUB-CELL 2 - LIFT 1
4. SUB-CELL 2 - LIFT 2
5. SUB-CELL 1 AND 2 - LIFT 3
6. SUB-CELLS 1 AND 2 - LIFT 4
7. SUB-CELLS 1 AND 2 - LIFT 5
8. SUB-CELLS 1 AND 2 - LIFT 6
9. SUB-CELL 3 - LIFT 1
10. SUB-CELL 3 - LIFT 2
11. SUB-CELL 3 - LIFT 3
12. SUB-CELL 3 - LIFT 4
13. SUB-CELL 3 - LIFT 5
14. SUB-CELL 3 - LIFT 6
15. SUB-CELLS 1, 2, AND 3 - LIFT 7
16. SUB-CELLS 1, 2, AND 3 - LIFT 8
17. SUB-CELL 4 - LIFT 1
18. SUB-CELL 4 - LIFT 2
19. SUB-CELL 4 - LIFT 3
20. SUB-CELL 4 - LIFT 4
21. SUB-CELL 4 - LIFT 5
22. SUB-CELL 4 - LIFT 6
23. SUB-CELL 4 - LIFT 7
24. SUB-CELL 4 - LIFT 8
25. SUB-CELLS 1, 2, 3, AND 4 - LIFT 9

SECTION (CONT.)

HORIZ - 1"=60' VERT. - 1"=10'

 


FOR
PERMITTING



HDR Engineering, Inc.
5426 Bay Center Drive, Suite 400
Tampa, FL 33606-3444
(813) 282-2300
Florida Certificate of Authorization
No. 00004213

A	09/2013	ISSUED FOR REVIEW
ISSUE	DATE	DESCRIPTION

PROJECT MANAGER	T.M. YANOSCHAK
REVIEWED BY	R. SIEMERING
DRAWN BY	B. JOHNSON
PROJECT NUMBER	096-185625-002

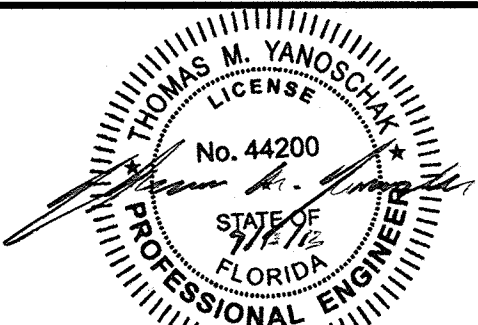

Thomas M. Yanoschak, P.E.
Certificate No. 44200




Central County Solid Waste
Disposal Complex
PHASE II CLASS I LANDFILL
STAGING PLANS

SARASOTA COUNTY


FLORIDA

LANDFILL STAGING SECTIONS

 


FILENAME	00C-05.dwg
SCALE	AS SHOWN

SHEET	C-05
-------	------

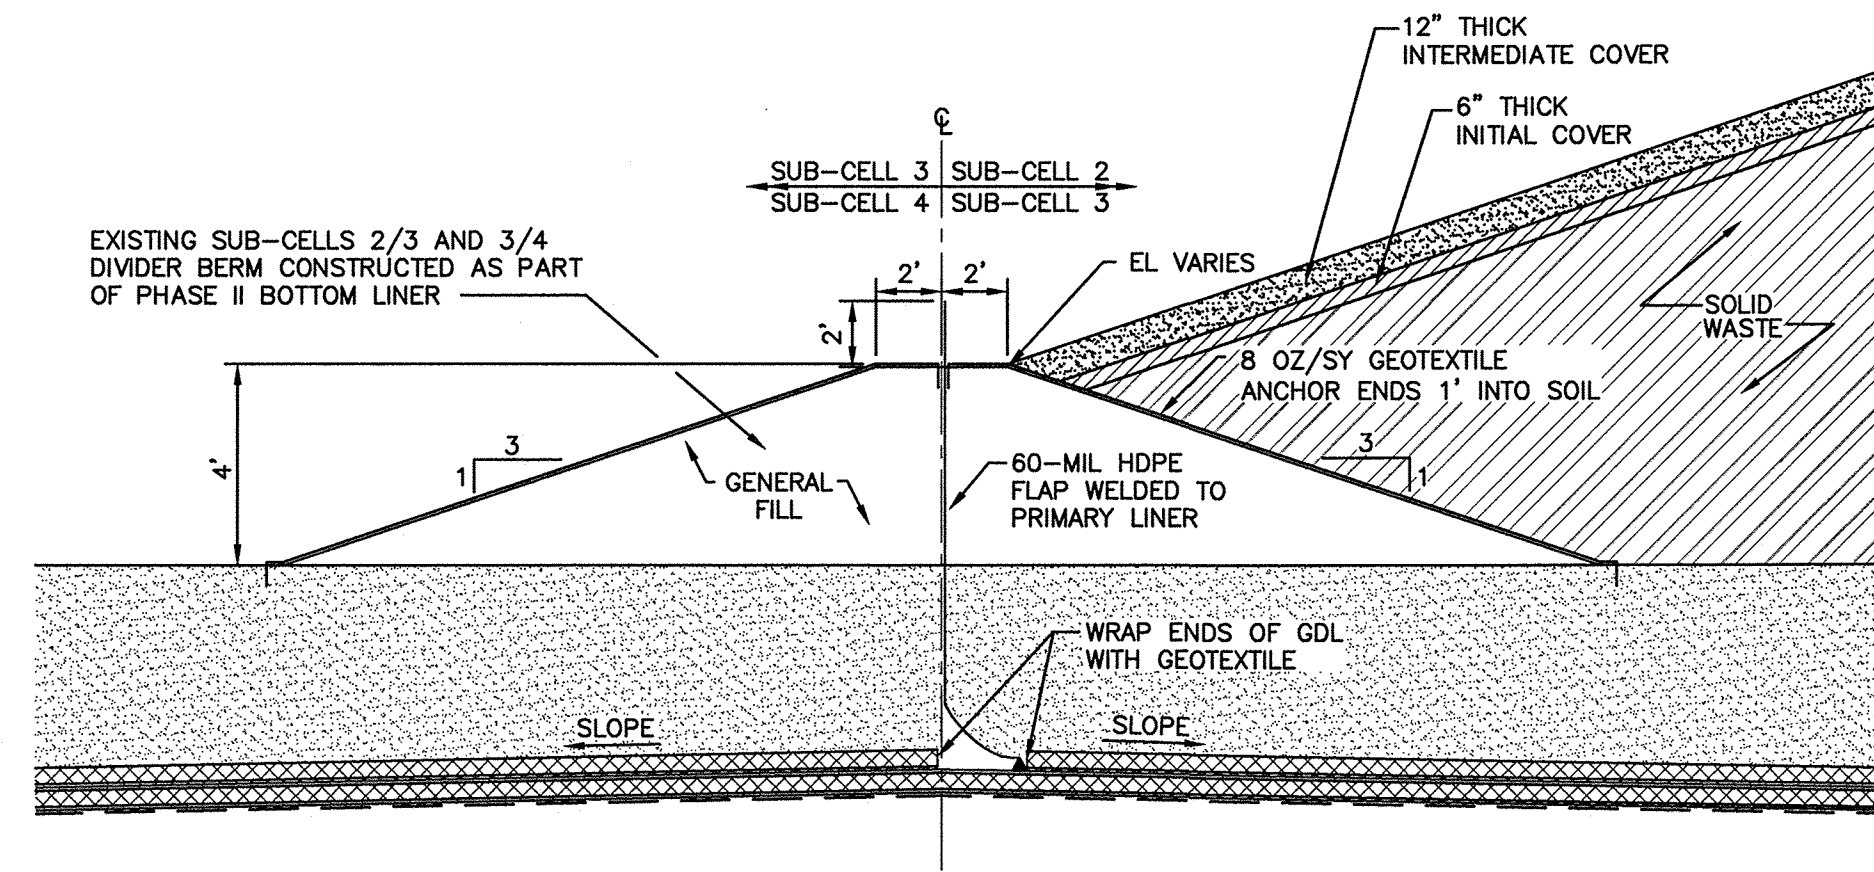


SUB-CELL DIVIDER BERM - NO LEACHATE CONTAINMENT AREA

NOT TO SCALE

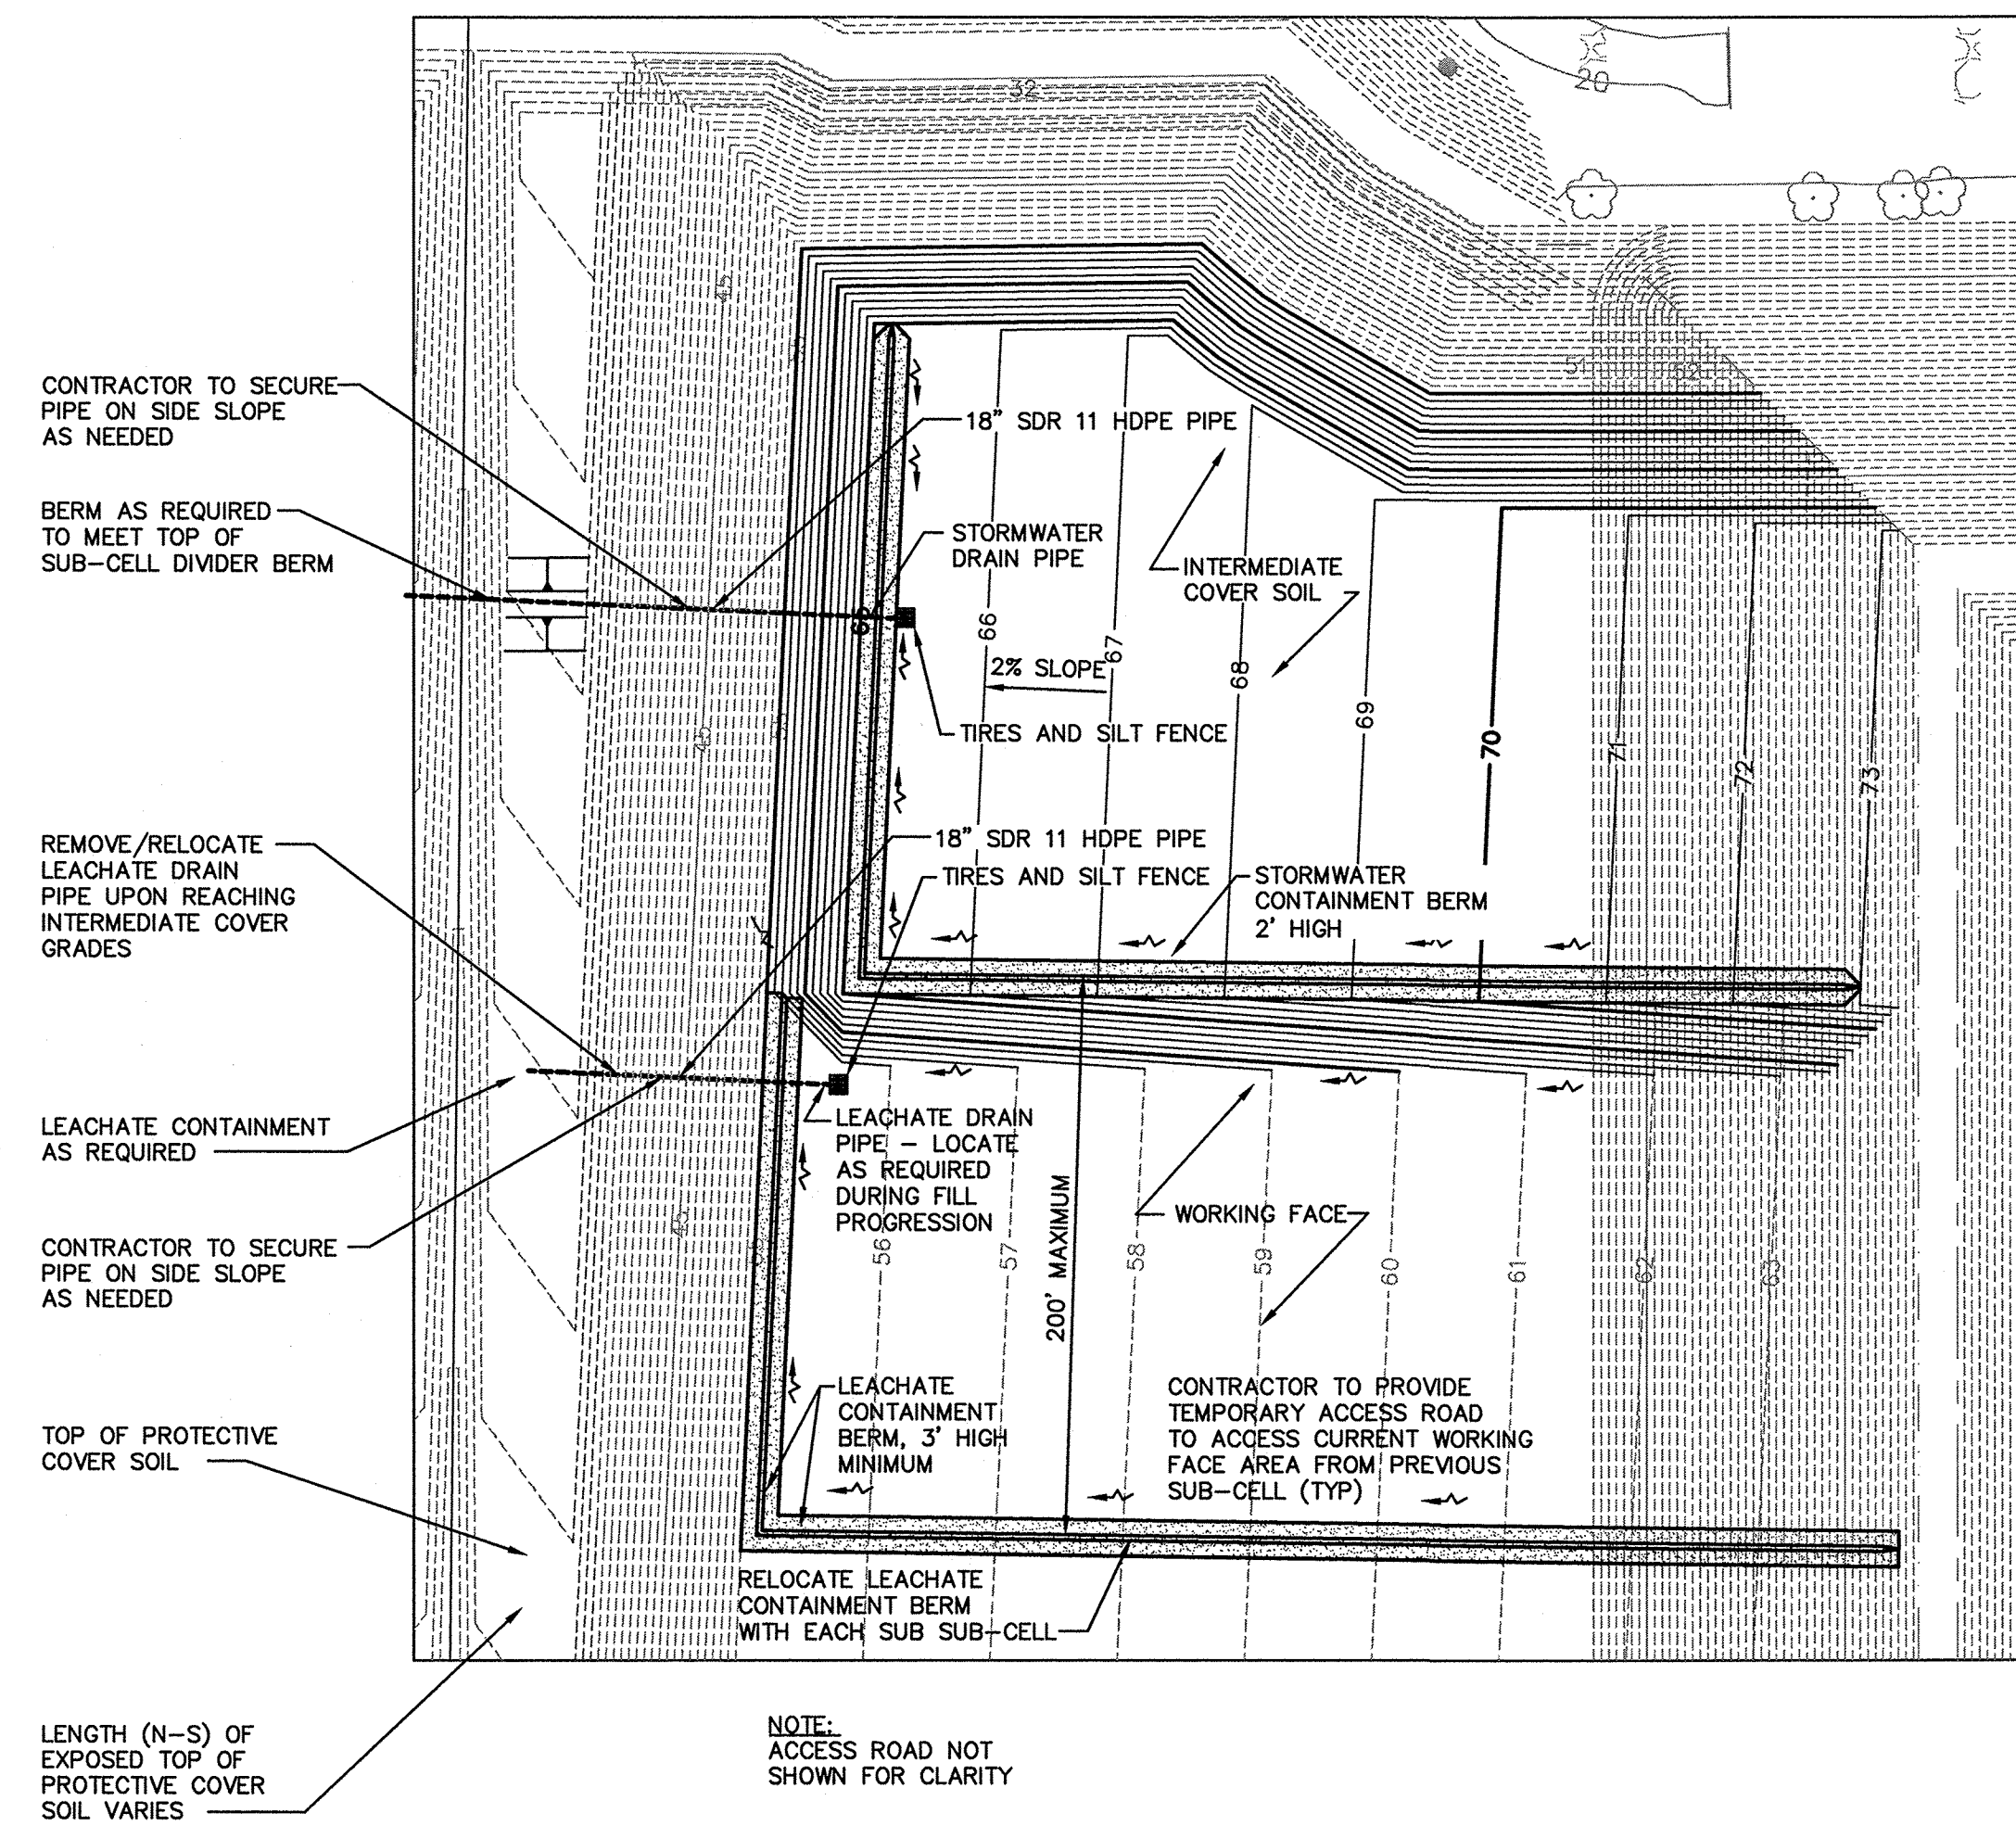

TYPICAL WORKING FACE


NOT TO SCALE

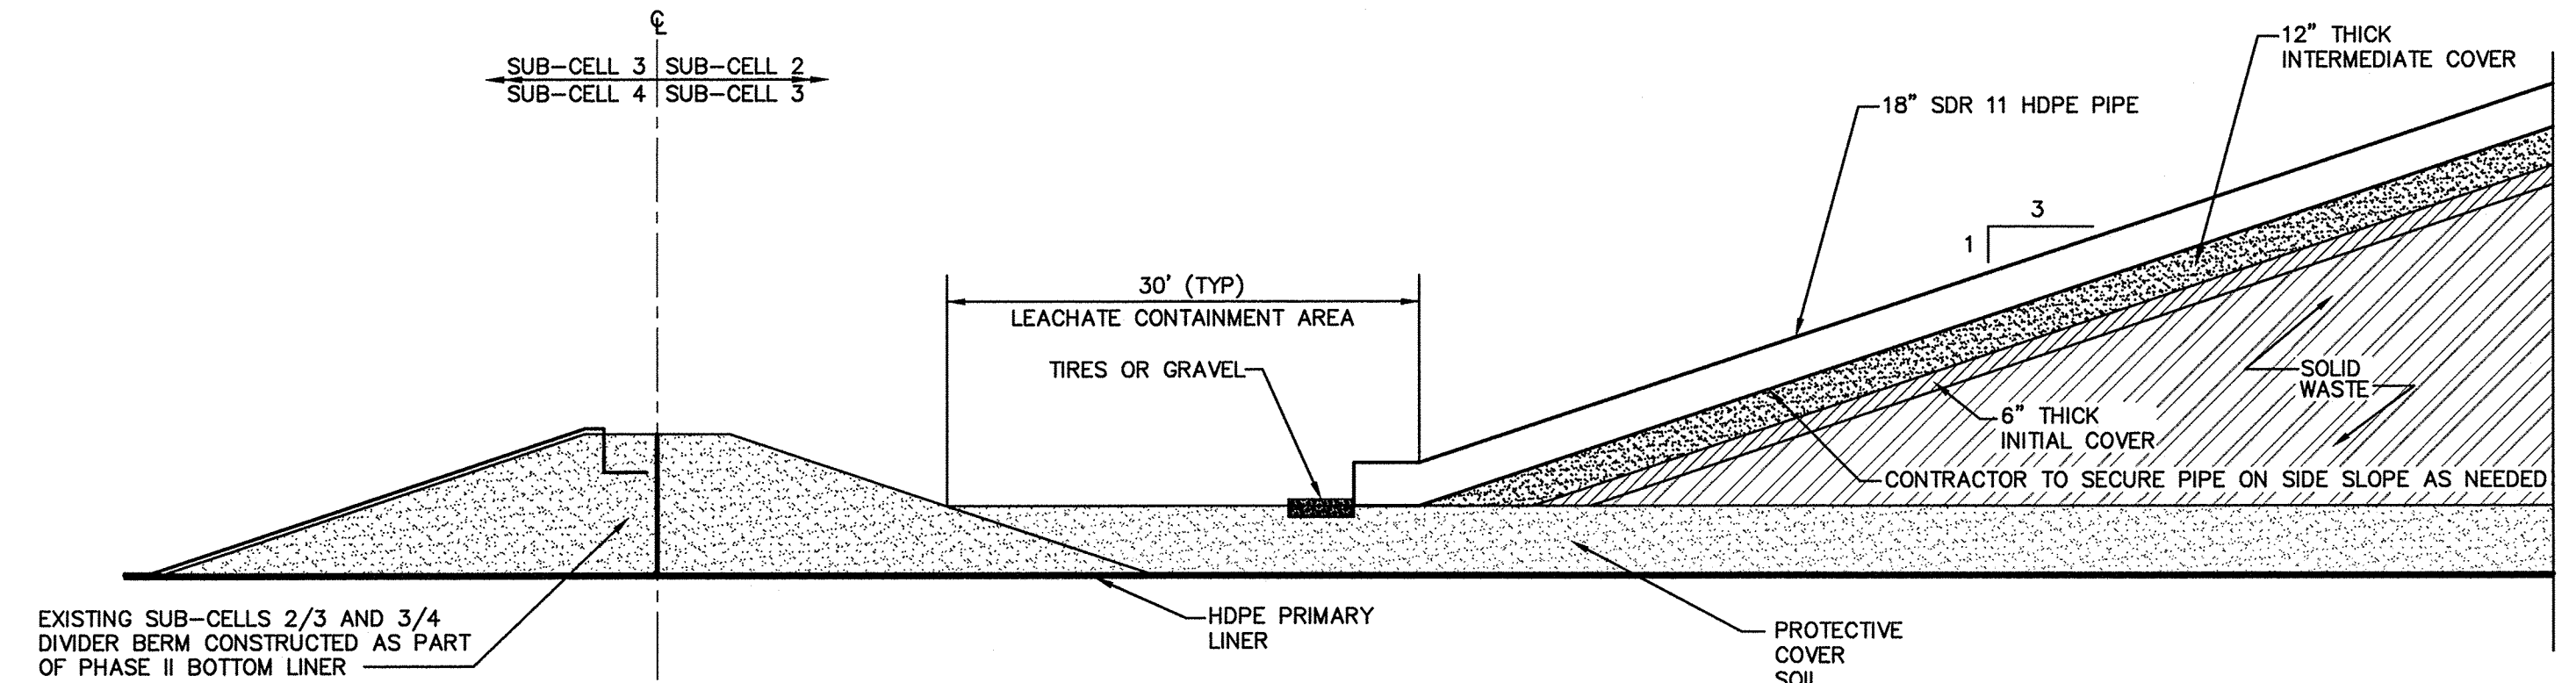

NOTE:
USE OF THE LEACHATE CONTAINMENT AREA
WILL BE ON AN AS-NEEDED BASIS.


SUB-CELL DIVIDER BERM TIE-IN - LEACHATE CONTAINMENT AREA

NOT TO SCALE

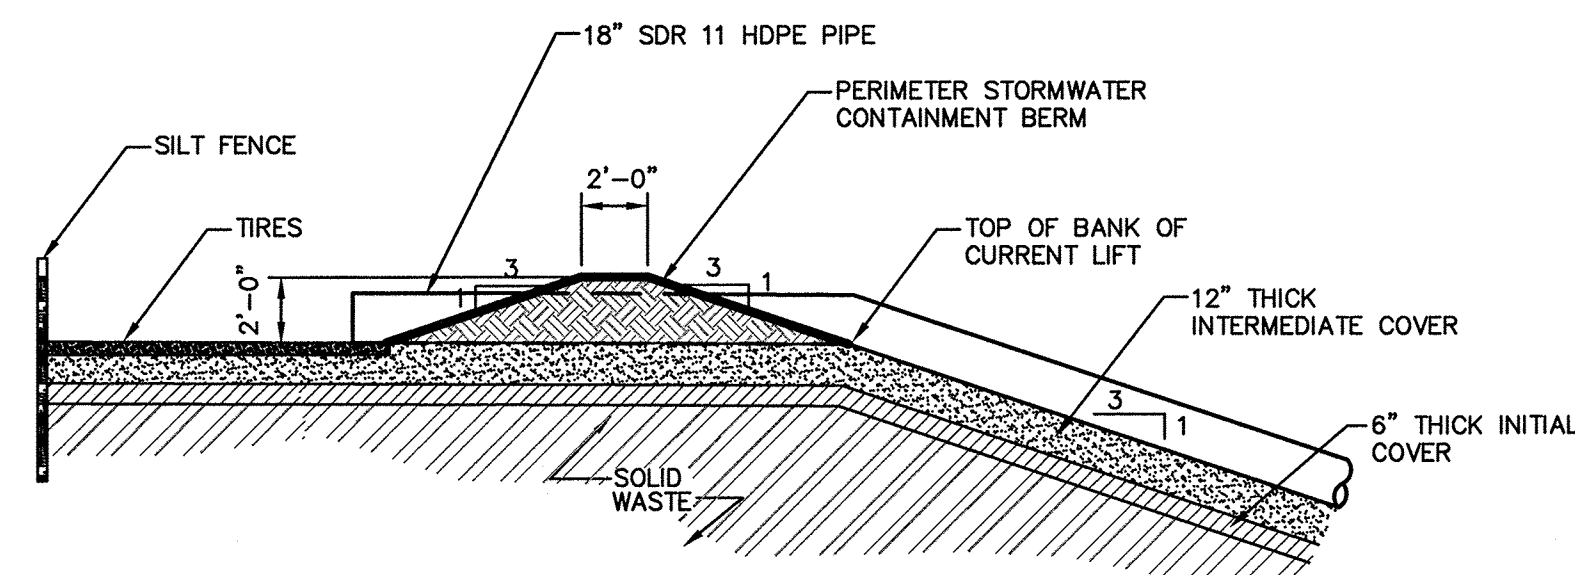


PERIMETER STORMWATER CONTAINMENT BERM

NOT TO SCALE

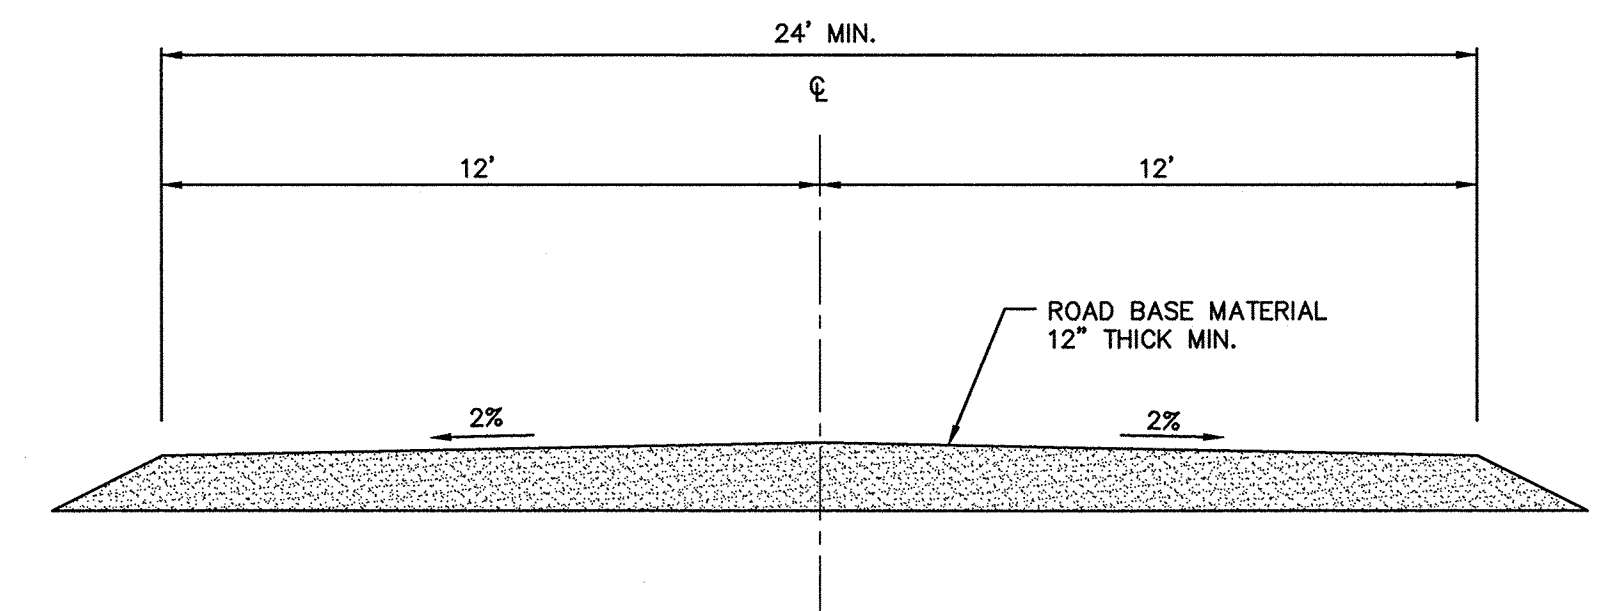


TYPICAL ACCESS ROAD

NOT TO SCALE

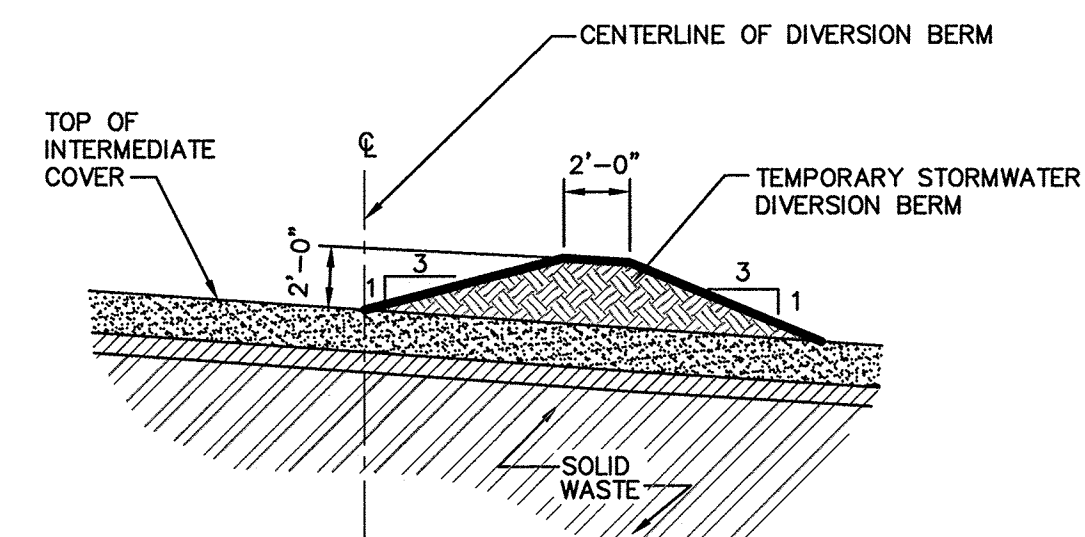

TEMPORARY STORMWATER DIVERSION BERM

NOT TO SCALE

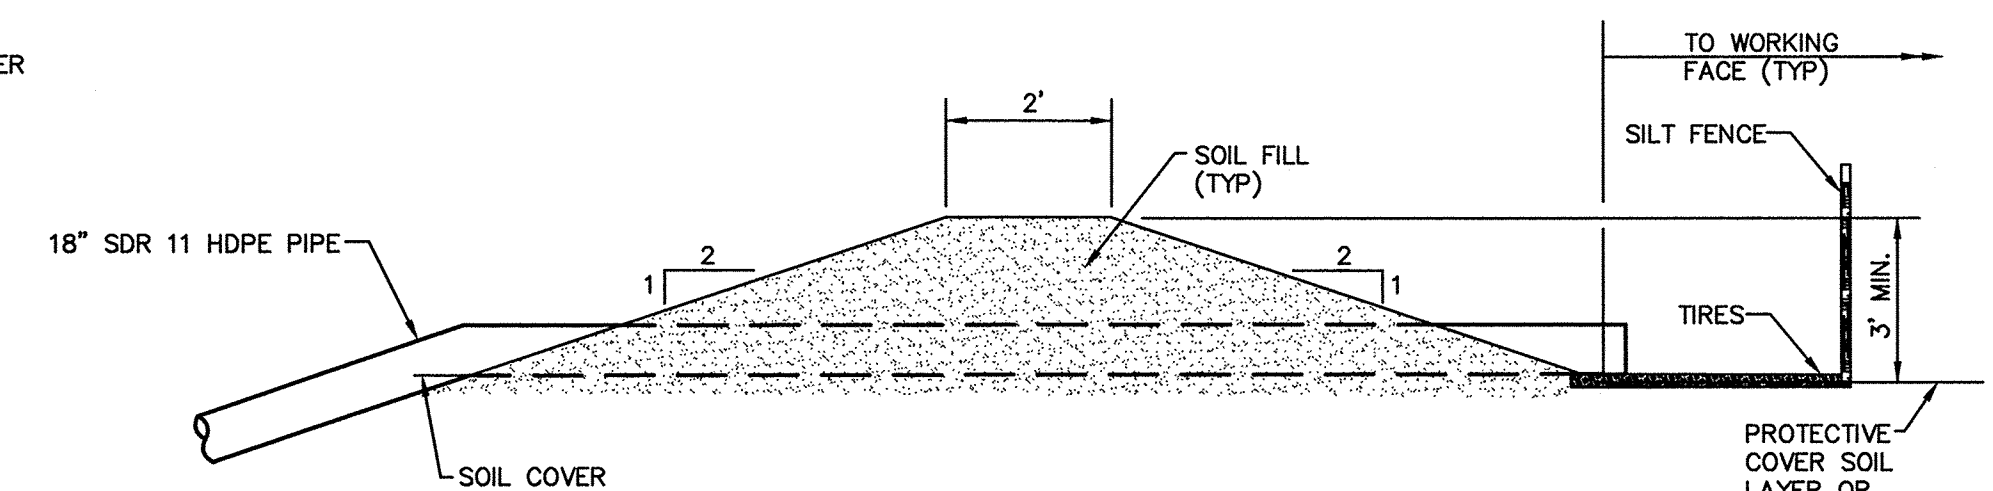

TYPICAL LEACHATE CONTAINMENT BERM

NOT TO SCALE


FOR
PERMITTING



HDR Engineering, Inc.
5426 Bay Center Drive, Suite 400
Tampa, FL 33609-3444
(813) 282-2300
Florida Certificate of Authorization
No. 00004213

A	09/2013	ISSUED FOR REVIEW
ISSUE	DATE	DESCRIPTION

PROJECT MANAGER	T.M. YANOSCHAK
REVIEWED BY	R. SIEMERING
DRAWN BY	B. JOHNSON
PROJECT NUMBER	096-185625-002

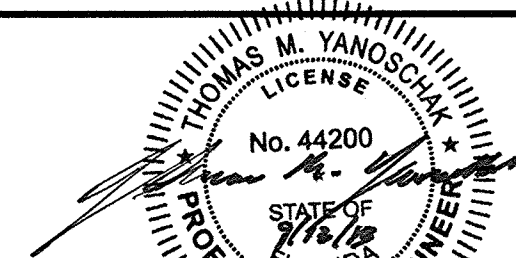


Thomas M. Yanoschak, P.E.
Certificate No. 44200



Central County Solid Waste Disposal Complex PHASE II CLASS I LANDFILL STAGING PLANS

SARASOTA COUNTY

FLORIDA

 

FILENAME	00C-06.dwg
SCALE	AS SHOWN

HEET

C-06