



OPERATION PLANS
FOR
CITRUS COUNTY
CENTRAL LANDFILL
PHASE 1

D.E.P.
MAR 10 1997
SOUTHWEST DISTRICT
TAMPA

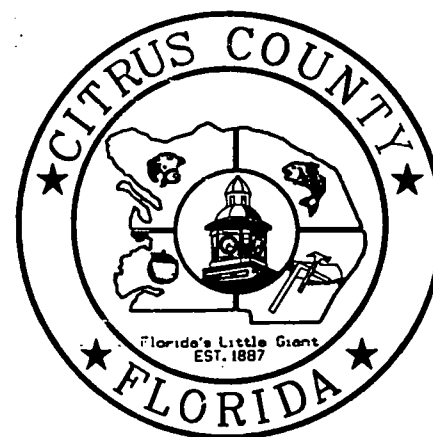

PREPARED BY:


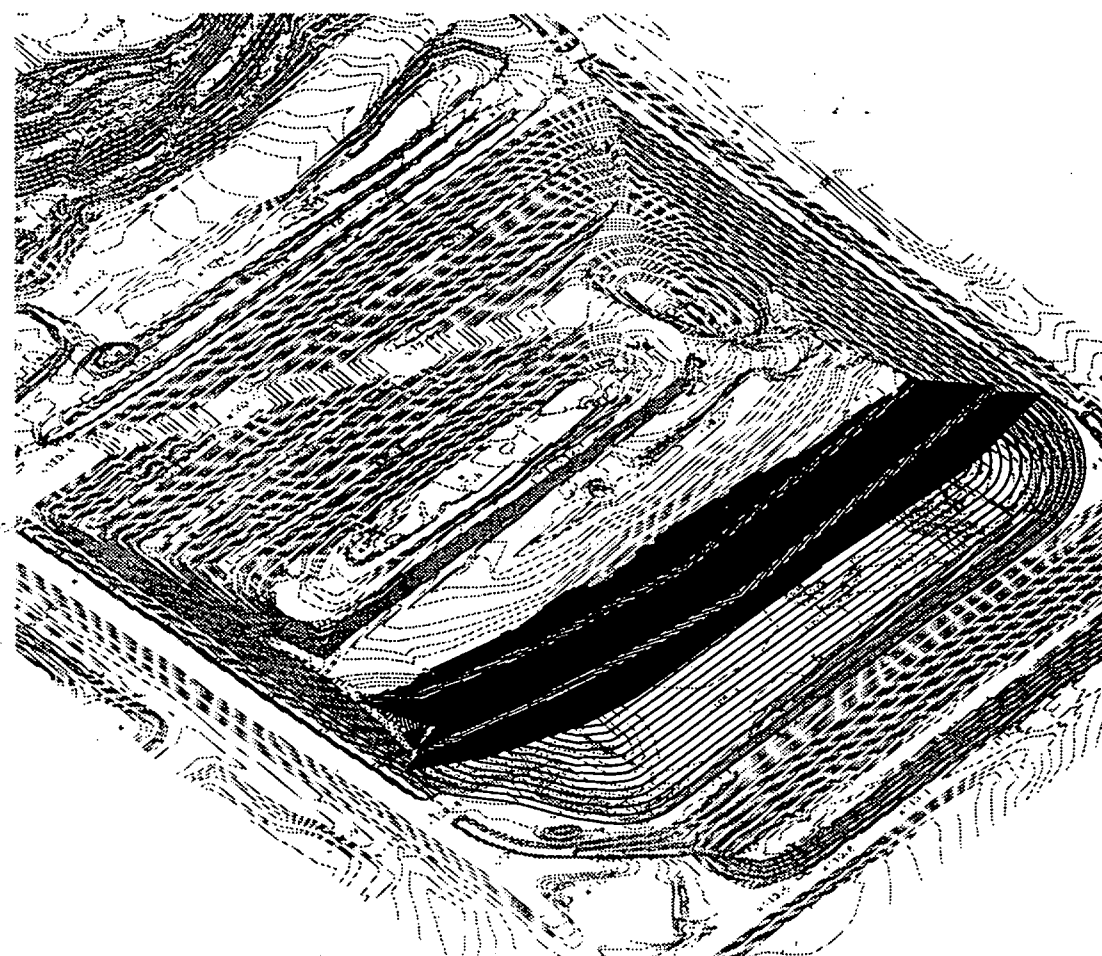


INDEX OF SHEETS

SHEET NO.	DESCRIPTION
1	COVER SHEET AND INDEX
2	SITE PLAN STEP 1A
3	SECTION STEP 1A
4	SITE PLAN STEP 2A
5	SECTION STEP 2A
6	SITE PLAN STEP 2B
7	SECTION STEP 2B
8	SITE PLAN STEP 2C
9	SECTION STEP 2C
10	SITE PLAN STEP 3A
11	SECTION STEP 3A
12	SITE PLAN STEP 3B
13	SECTION STEP 3B
14	SITE PLAN STEP 3C
15	SECTION STEP 3C
16	SITE PLAN STEP 4A
17	SECTION STEP 4A
18	SITE PLAN STEP 4B
19	SECTION STEP 4B
20	SITE PLAN STEP 4C
21	SECTION STEP 4C
22	SITE PLAN STEP 1B
23	SECTION STEP 1B
24	SITE PLAN STEP 1C
25	SECTION STEP 1C

SET NO. _____

JUNE 18, 1996

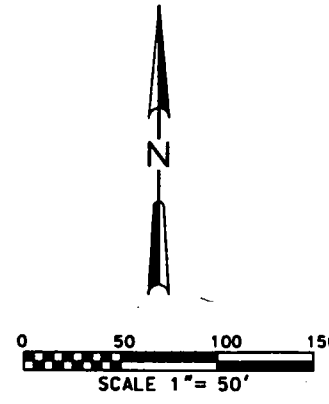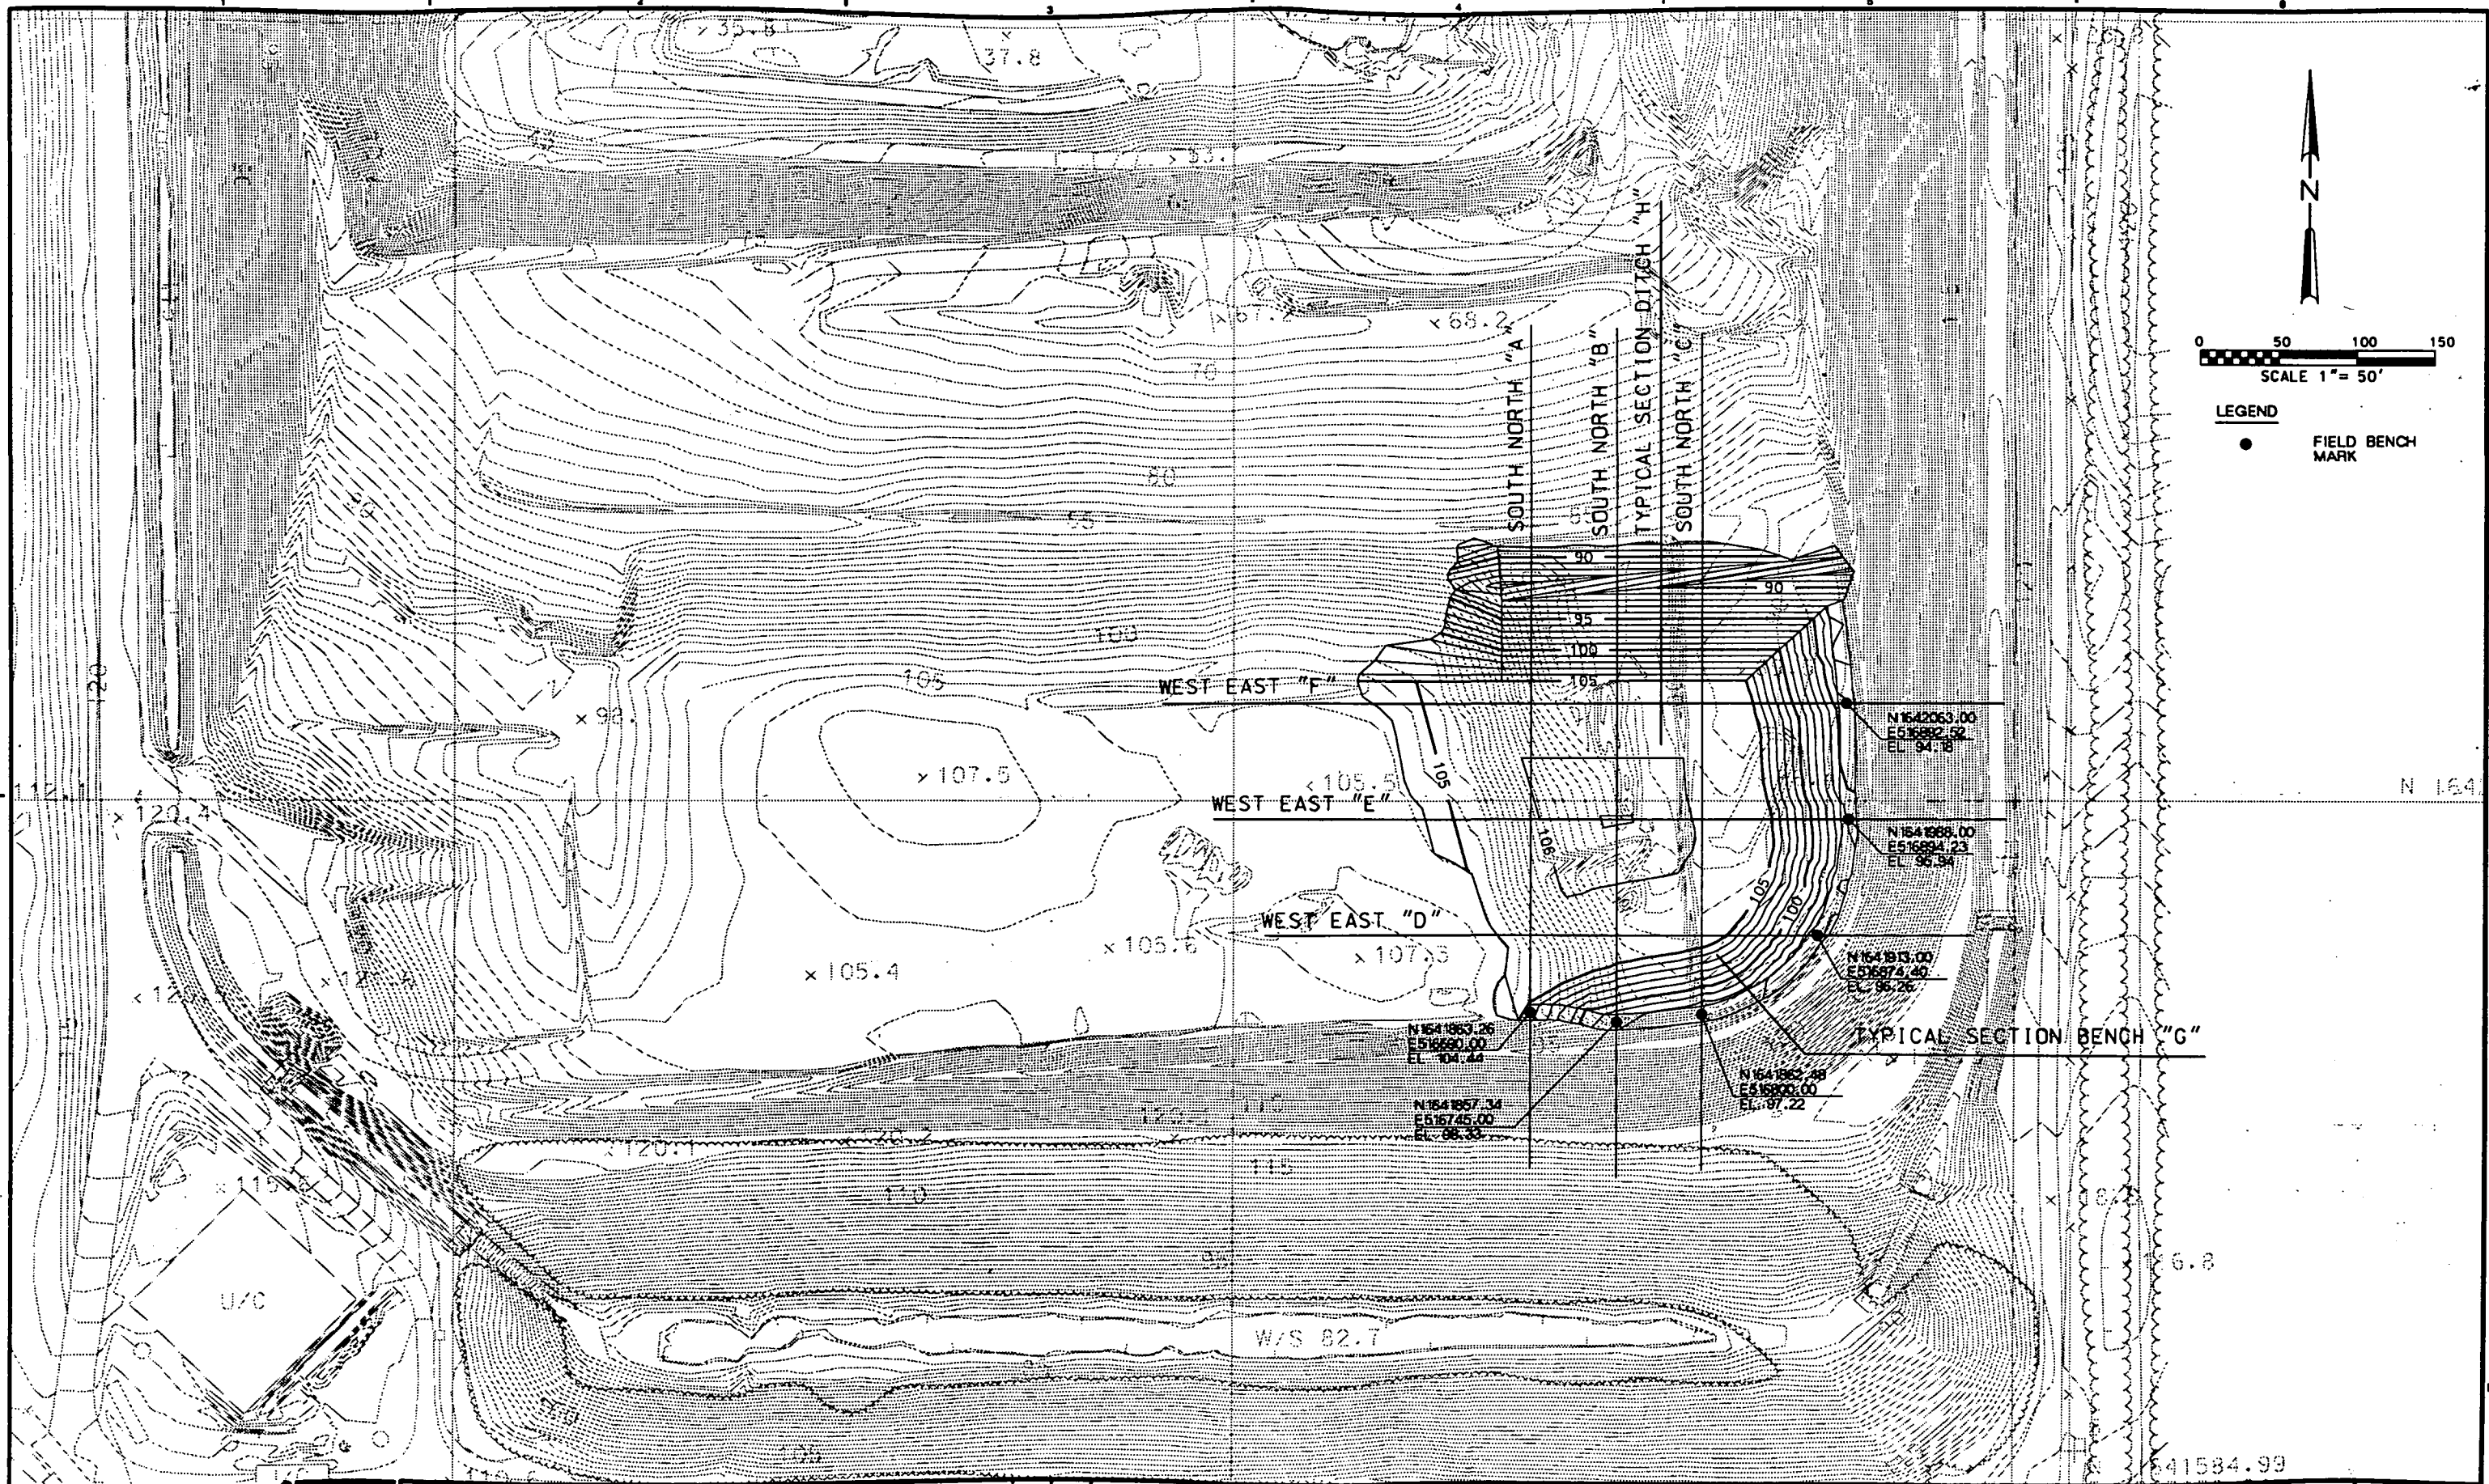

LEGEND
● FIELD BENCH MARK

DESIGN G. L. DELRIO
OR G. L. DELRIO
OPERATIONS
CHECK JOHN WOOD
APPROVED JOHN WOOD

NO. DATE

REVISION

BY APPROVED

REUSE OF DOCUMENTS
THIS DOCUMENT, AND THE IDEAS AND DESIGNS INCORPORATED HEREIN, AS AN INSTRUMENT OF PROFESSIONAL SERVICE, IS THE PROPERTY OF C&M HILL AND IS NOT TO BE USED, IN WHOLE OR IN PART, FOR ANY OTHER PROJECT WITHOUT THE WRITTEN AUTHORIZATION OF C&M HILL.


BAR IS ONE INCH ON ORIGINAL DRAWING.
IF NOT ONE INCH ON THIS SHEET, ADJUST SCALES ACCORDINGLY.

CITRUS COUNTY
CENTRAL LANDFILL
OPERATIONS PHASE 1
CITRUS COUNTY, FLORIDA


OPERATIONS
SITE PLAN

SHEET 2
DWG NO. OPS-1
DATE 6-18-96
PROJ NO. 04202.34.01


PRELIMINARY

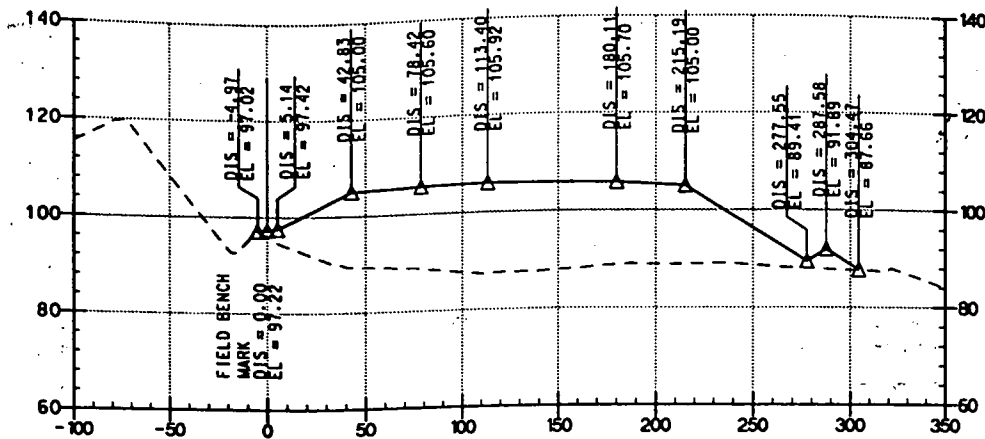


SOUTH NORTH PROFILE "C"

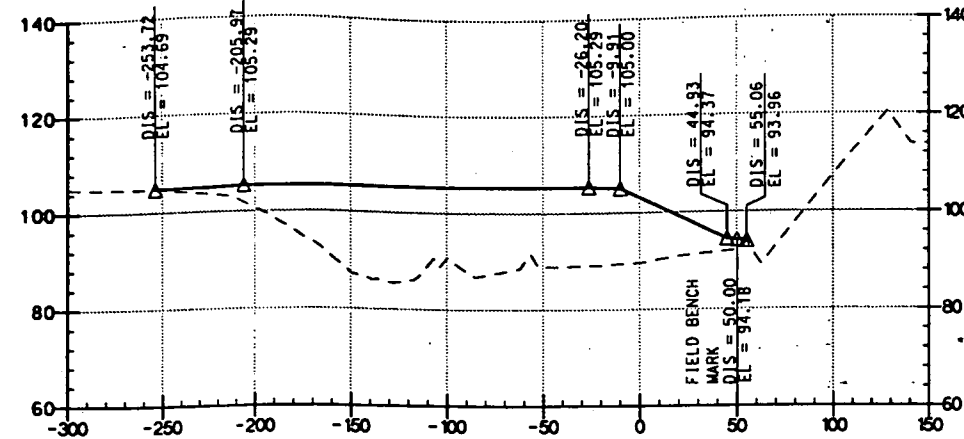


WEST EAST PROFILE "F"

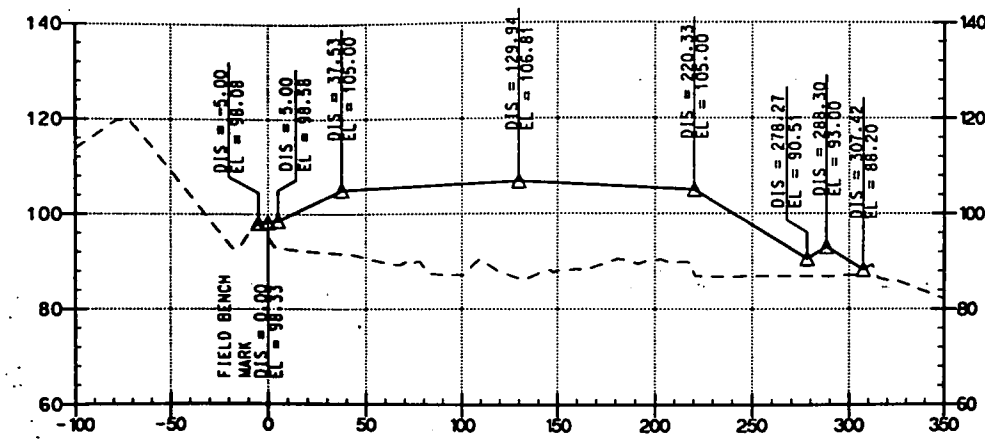


SOUTH NORTH PROFILE "B"

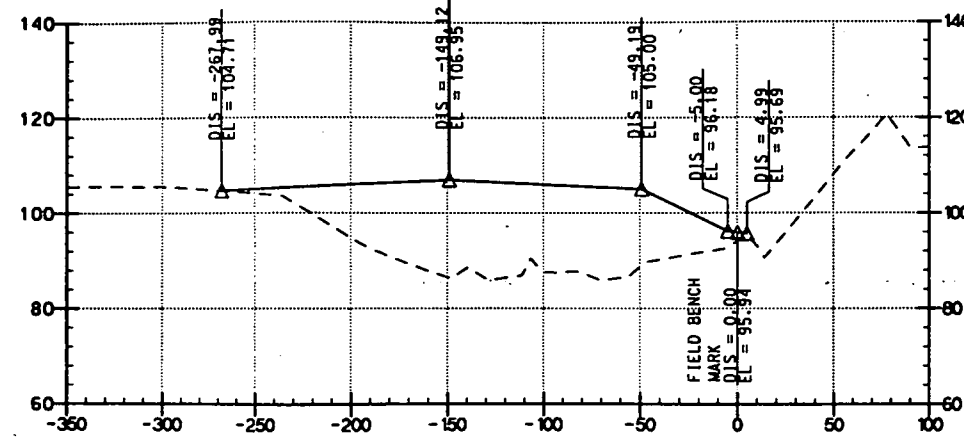


WEST EAST PROFILE "E"

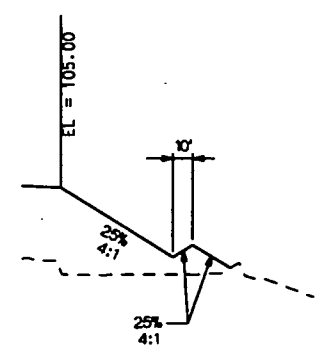


TYPICAL SECTION DITCH "H"

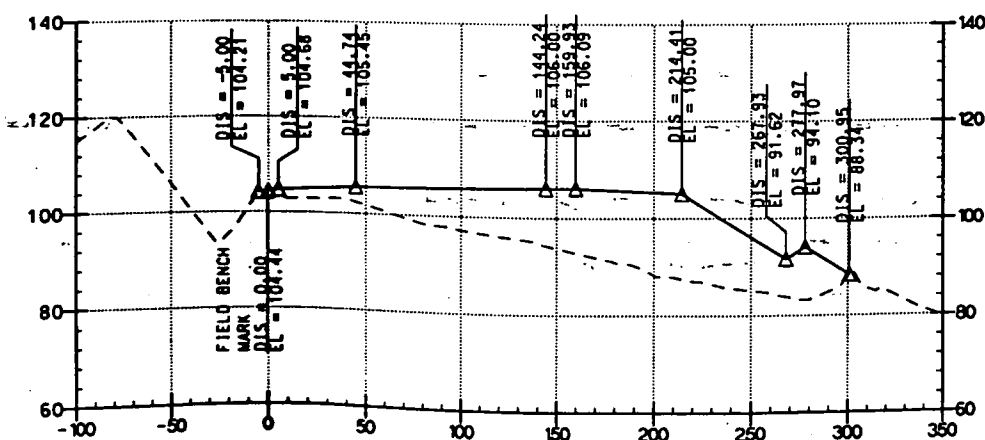

SOUTH NORTH PROFILE "A"

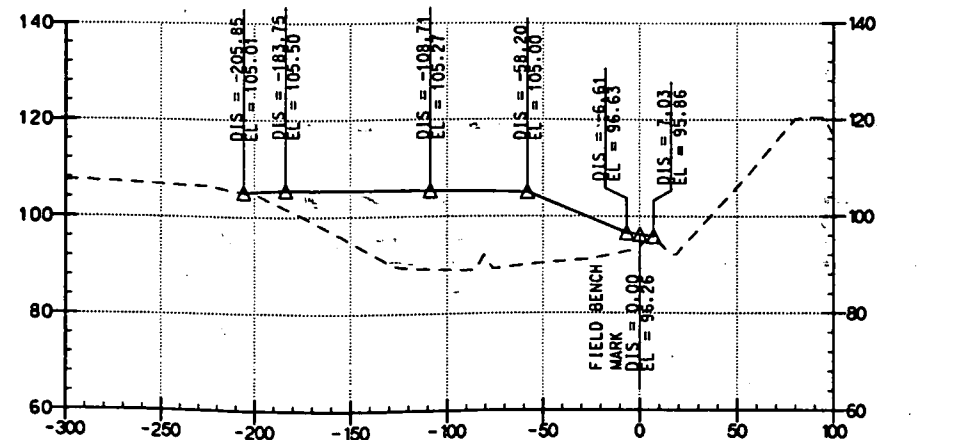

WEST EAST PROFILE "D"

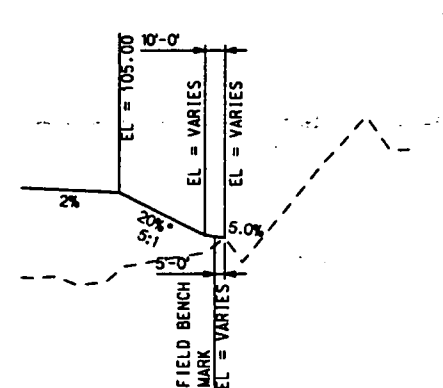

TYPICAL SECTION BENCH "G"



DESIGN G. L. DELRIO
OPERATIONS
JOHN WOOD
APPROVED JOHN WOOD

NO.	DATE	REVISION	BY	APPROVED

REUSE OF DOCUMENTS
THIS DOCUMENT, AND THE IDEAS AND DESIGNS INCORPORATED HEREIN, AS AN INSTRUMENT OF PROFESSIONAL SERVICE, IS THE PROPERTY OF C&M HILL AND IS NOT TO BE USED, IN WHOLE OR IN PART, FOR ANY OTHER PROJECT WITHOUT THE WRITTEN AUTHORIZATION OF C&M HILL.



BAR IS ONE INCH ON ORIGINAL DRAWING.
IF NOT ONE INCH ON THIS SHEET, ADJUST SCALES ACCORDINGLY.

CITRUS COUNTY
CENTRAL LANDFILL
OPERATIONS PHASE 1
CITRUS COUNTY, FLORIDA

OPERATIONS
SECTIONS

SHEET 3
DWG NO. OPS-2
DATE 6-18-96
PROJ. NO. 134202.34.01

PRELIMINARY

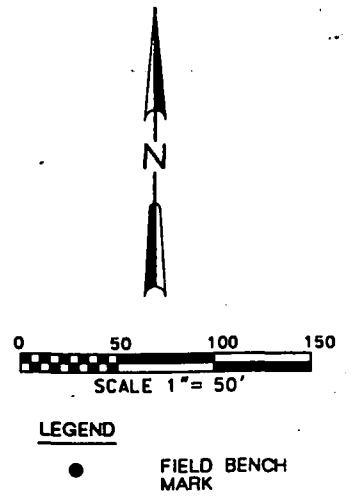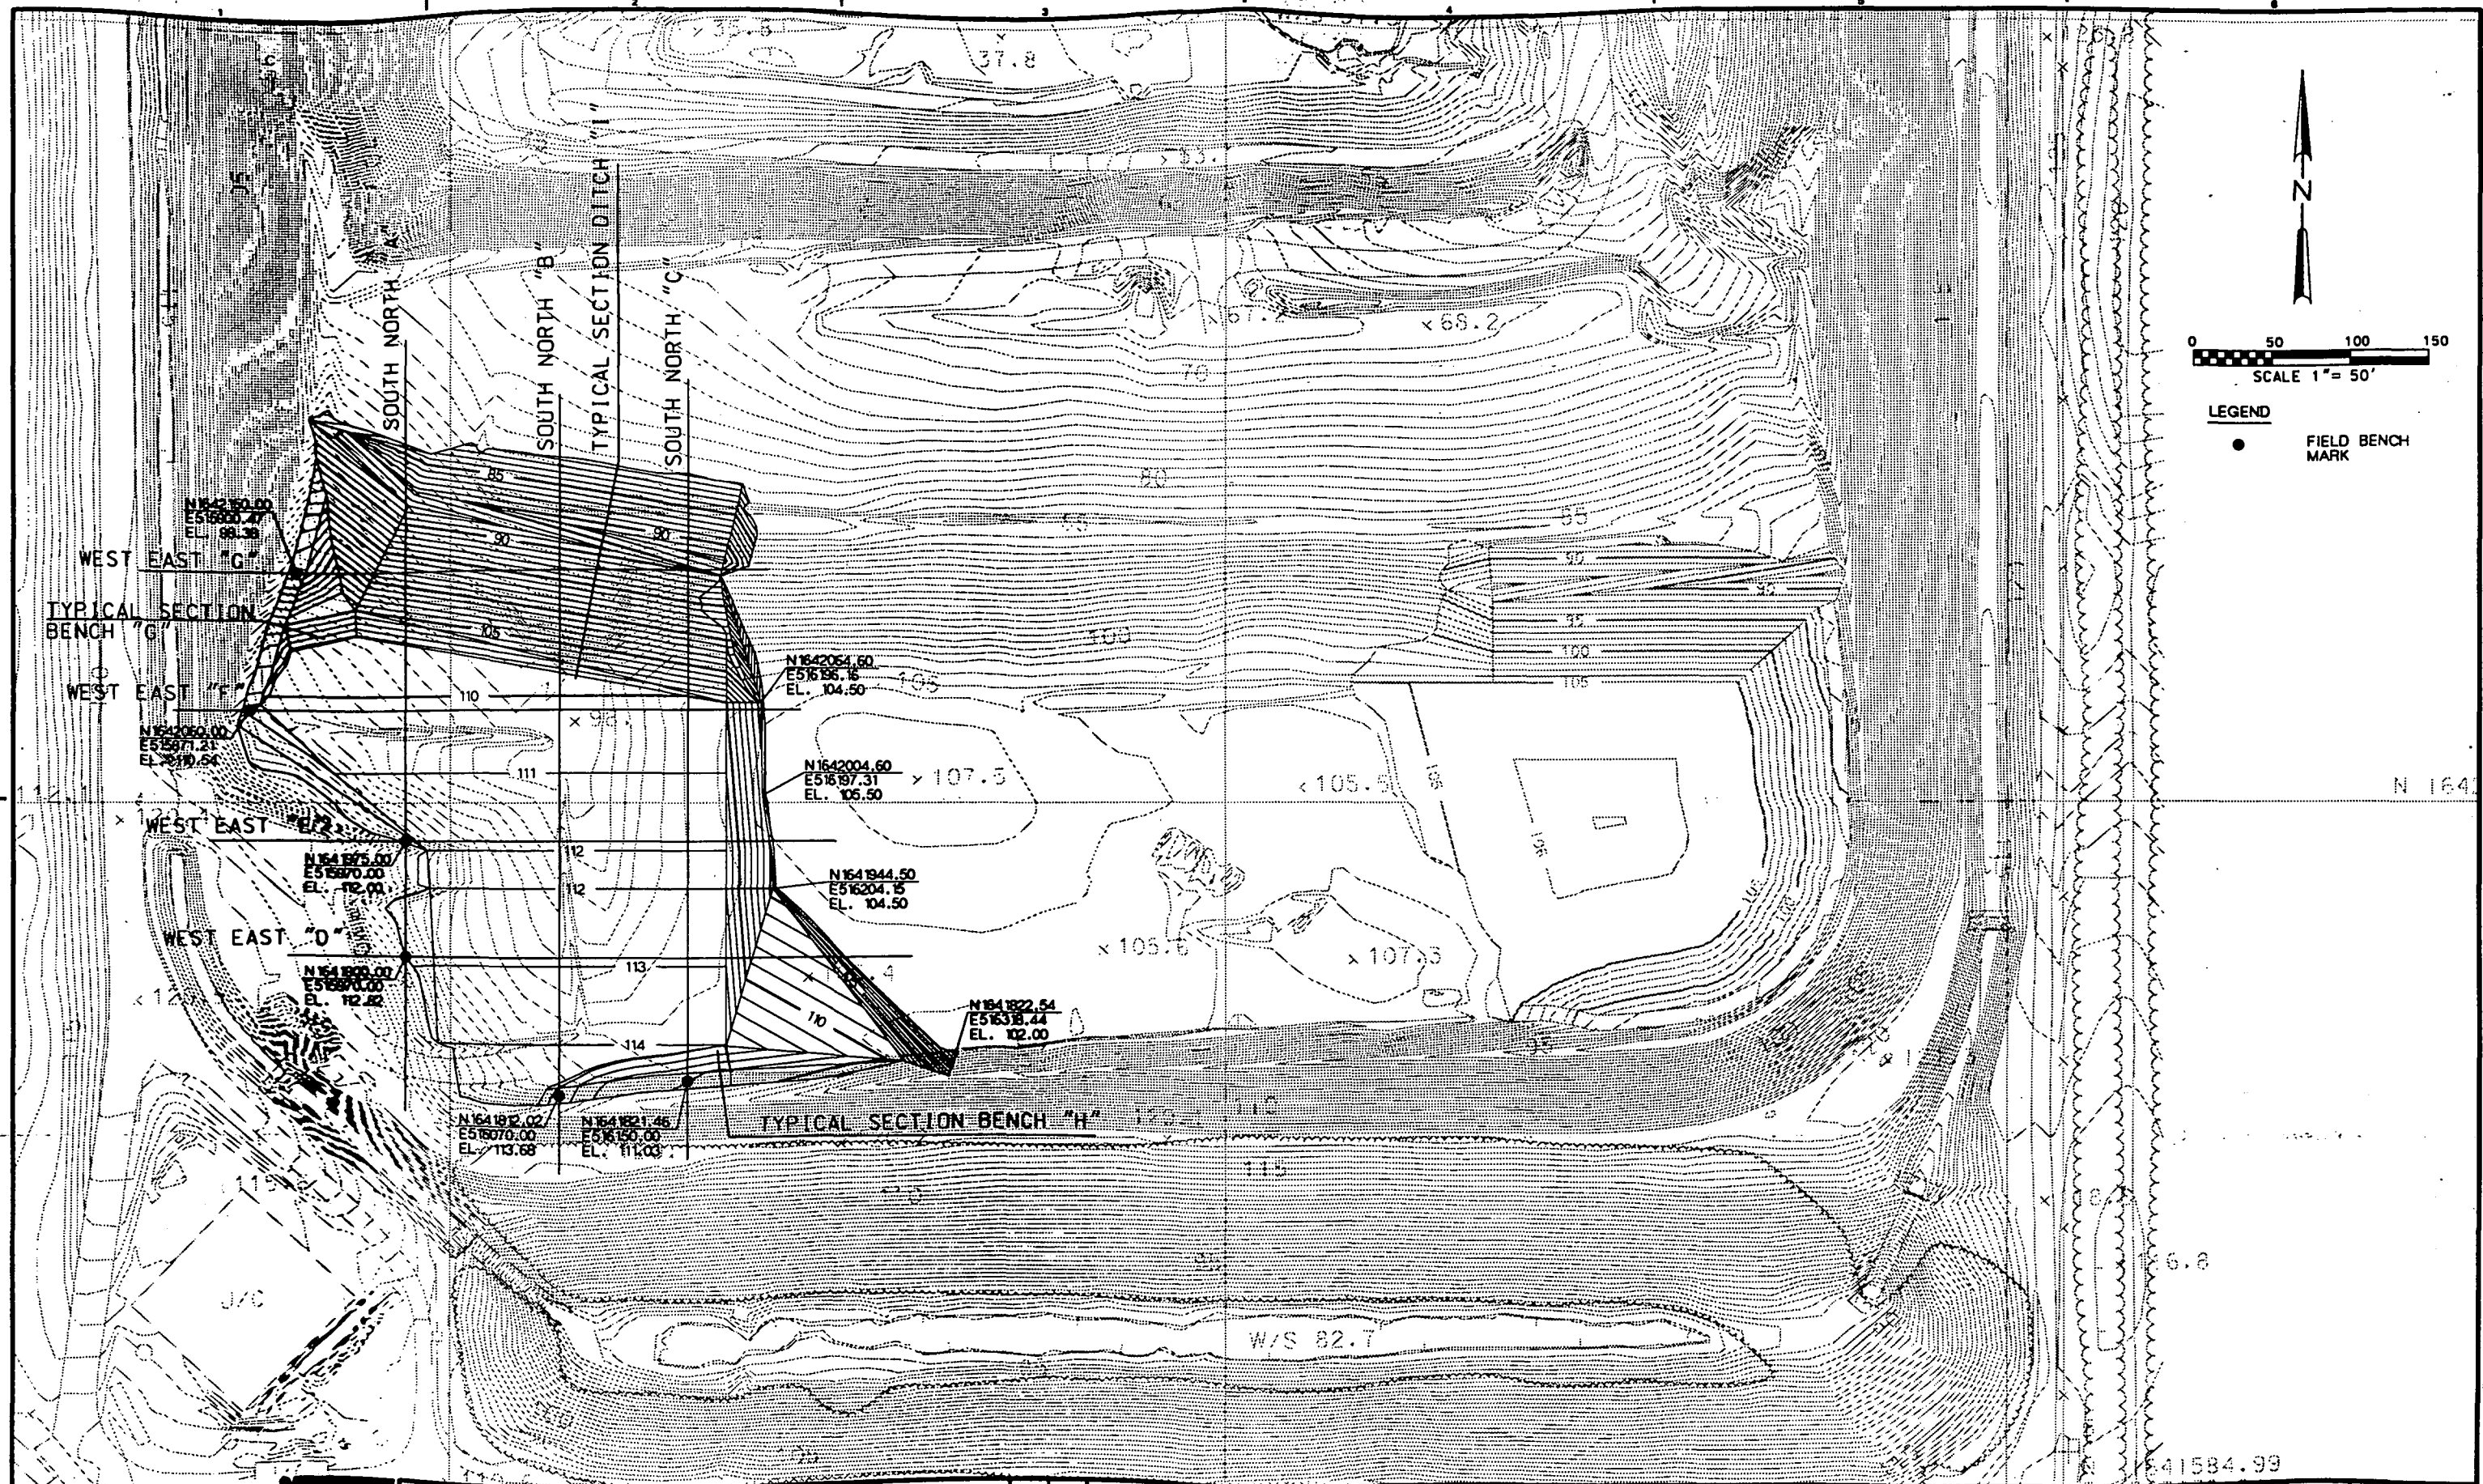

DESIGN G. L. DELRIO
OR G. L. DELRIO
OPERATIONS
CHECKED JOHN WOOD
APPROVED JOHN WOOD

NO.	DATE	REVISION	BY	APPROVED

REUSE OF DOCUMENTS
THIS DOCUMENT, AND THE IDEAS AND DESIGNS INCORPORATED HEREIN, AS AN INSTRUMENT OF PROFESSIONAL SERVICE, IS THE PROPERTY OF C&M HILL AND IS NOT TO BE USED, IN WHOLE OR IN PART, FOR ANY OTHER PROJECT WITHOUT THE WRITTEN AUTHORIZATION OF C&M HILL.



BAR IS ONE INCH ON ORIGINAL DRAWING.
IF NOT ONE INCH ON THIS SHEET, ADJUST SCALES ACCORDINGLY.

CITRUS COUNTY
CENTRAL LANDFILL
OPERATIONS PHASE 1
CITRUS COUNTY, FLORIDA

OPERATIONS
SITE PLAN
STEP 2A

SHEET 4
DWG NO. OPS-1
DATE 6-18-96
PROJ NO. 134202-34.01

PRELIMINARY

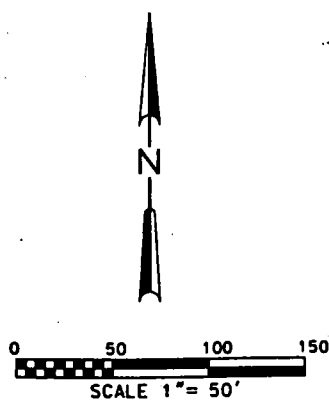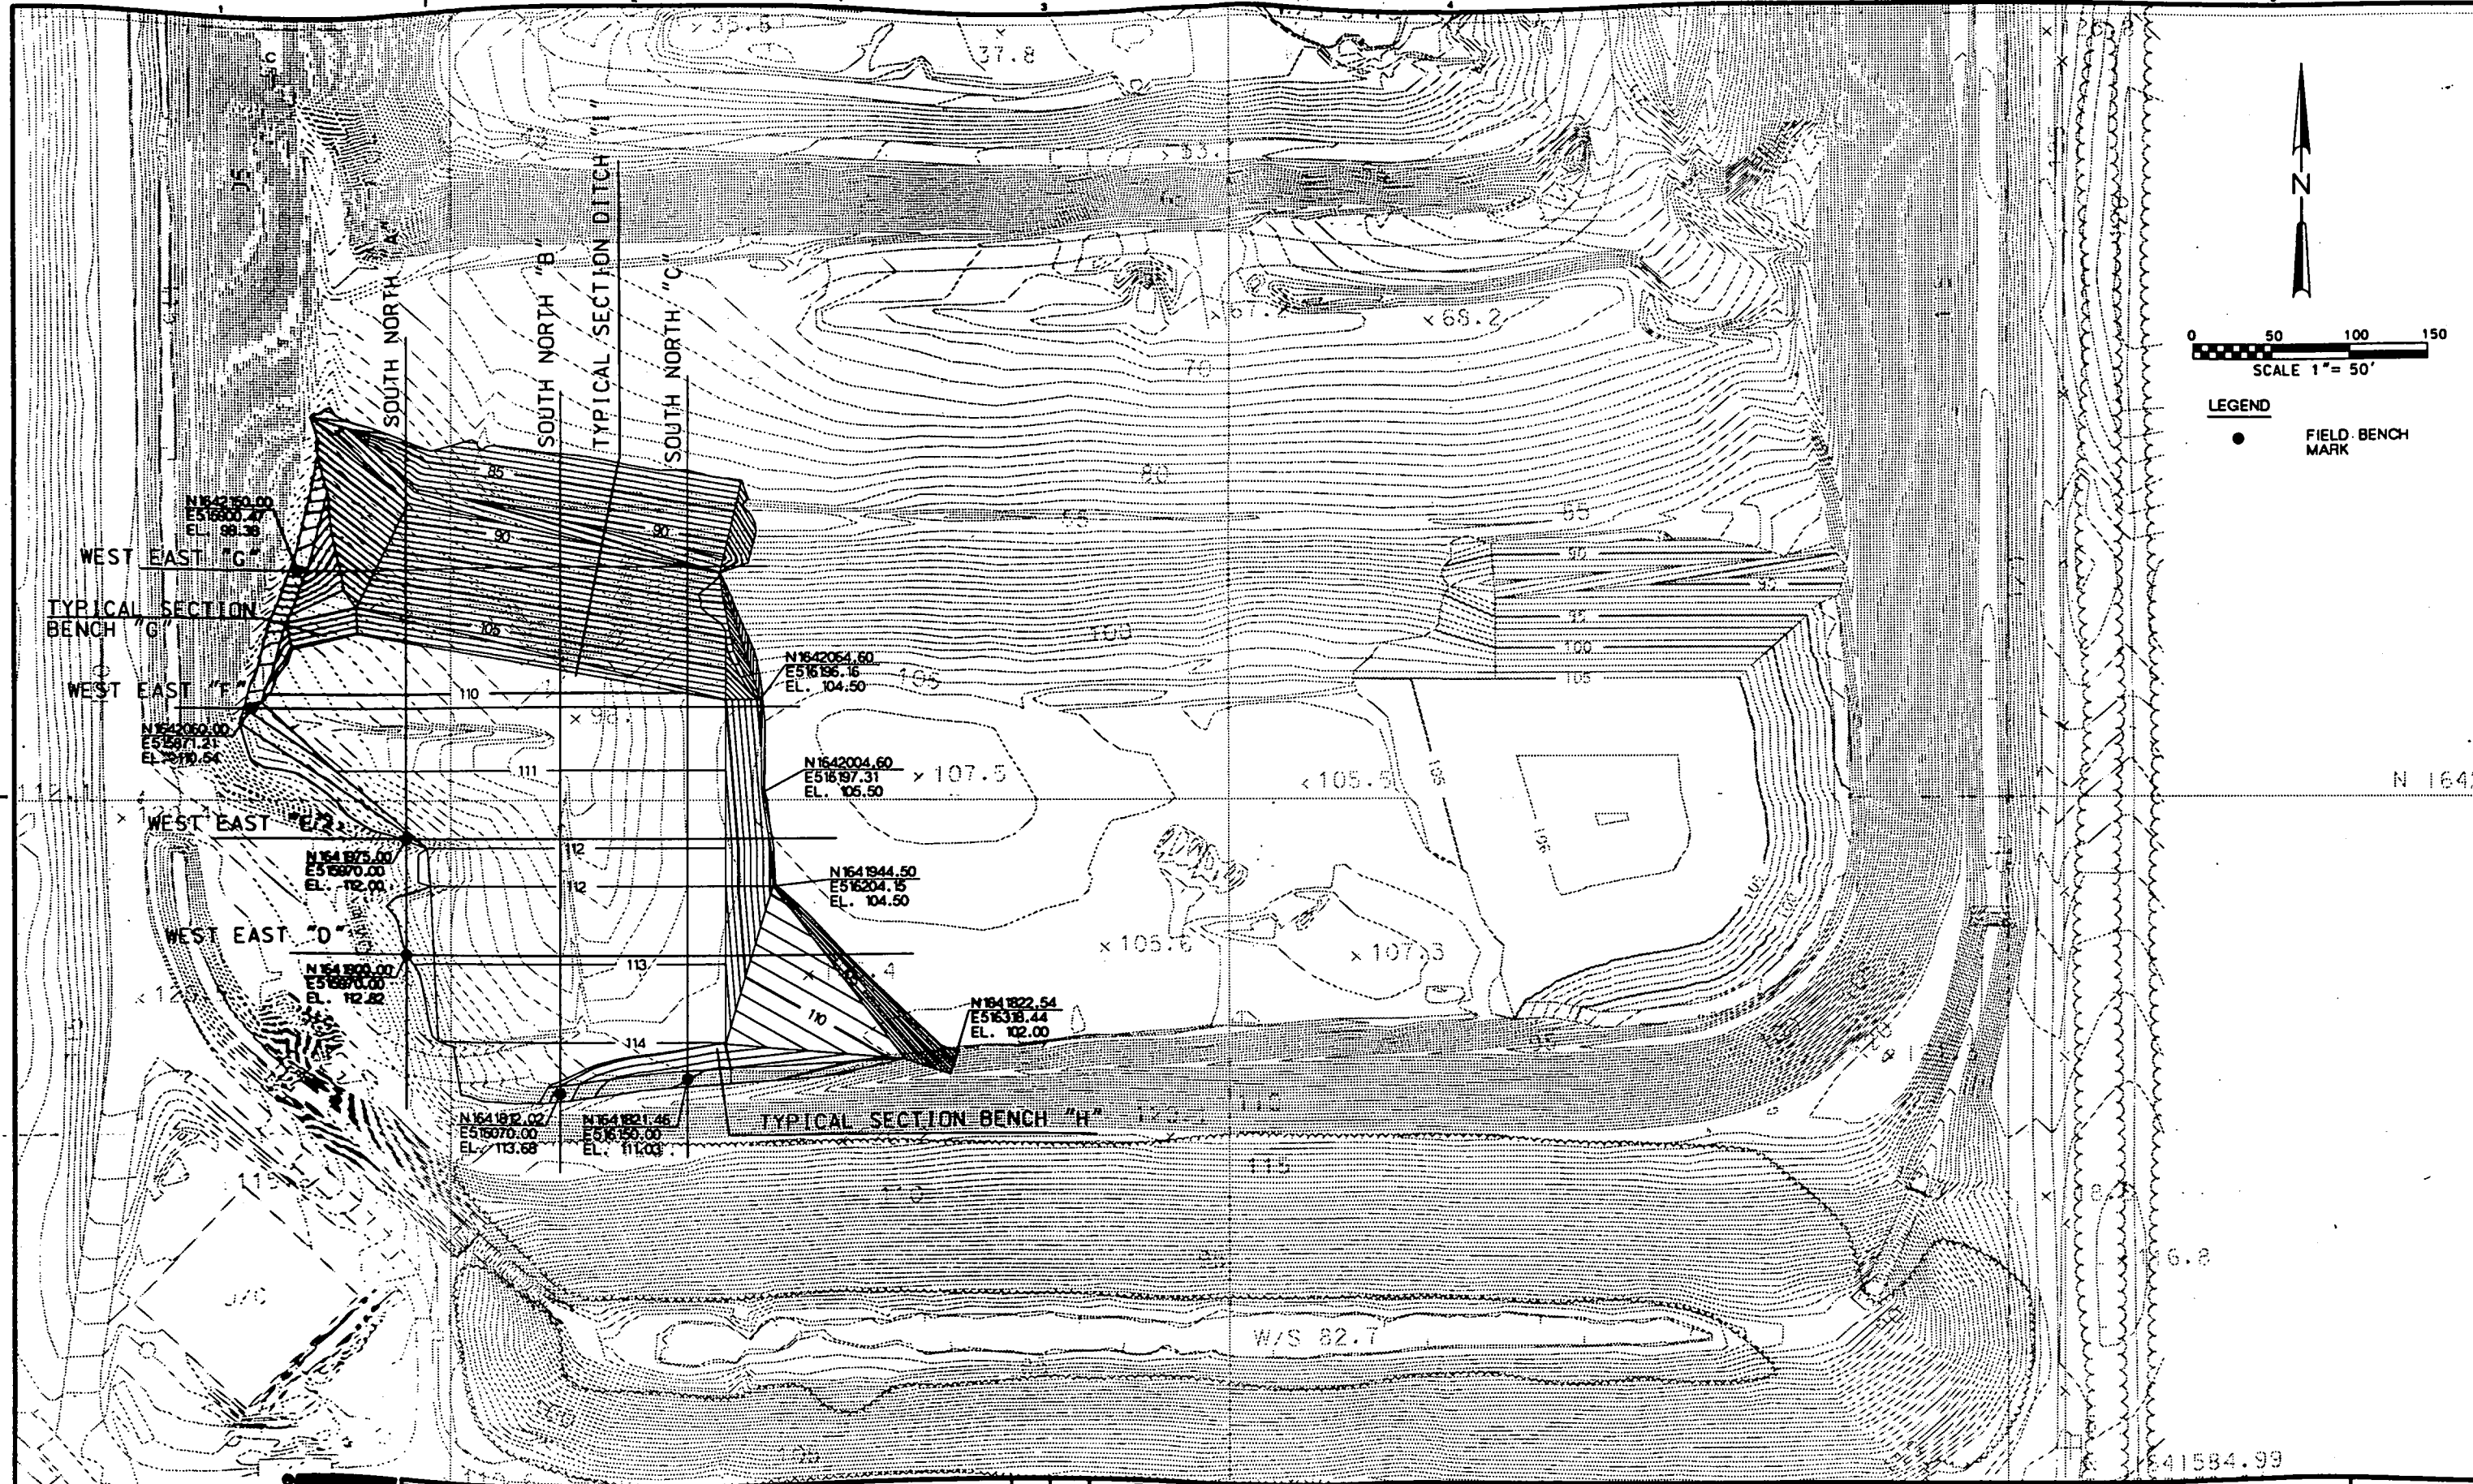

LEGEND
● FIELD BENCH MARK

CM-HILL
DSGN G. L. DELRIO
DR G. L. DELRIO
OPERATIONS
C-K JOHN WOOD
APVD JOHN WOOD

NO.	DATE	REVISION	BY	APVD

REUSE OF DOCUMENTS
THIS DOCUMENT, AND THE IDEAS AND DESIGNS INCORPORATED HEREIN, AS AN INSTRUMENT OF PROFESSIONAL SERVICE, IS THE PROPERTY OF C&M HILL AND IS NOT TO BE USED, IN WHOLE OR IN PART, FOR ANY OTHER PROJECT WITHOUT THE WRITTEN AUTHORIZATION OF C&M HILL.


BAR IS ONE INCH ON ORIGINAL DRAWING.
IF NOT ONE INCH ON THIS SHEET, ADJUST SCALES ACCORDINGLY.

CITRUS COUNTY
CENTRAL LANDFILL
OPERATIONS PHASE 1
CITRUS COUNTY, FLORIDA


OPERATIONS
SITE PLAN
STEP 2A

SHEET 4
DWG NO. OPS-1
DATE 6-18-95
PROJ NO. 134202.34.01


PRELIMINARY

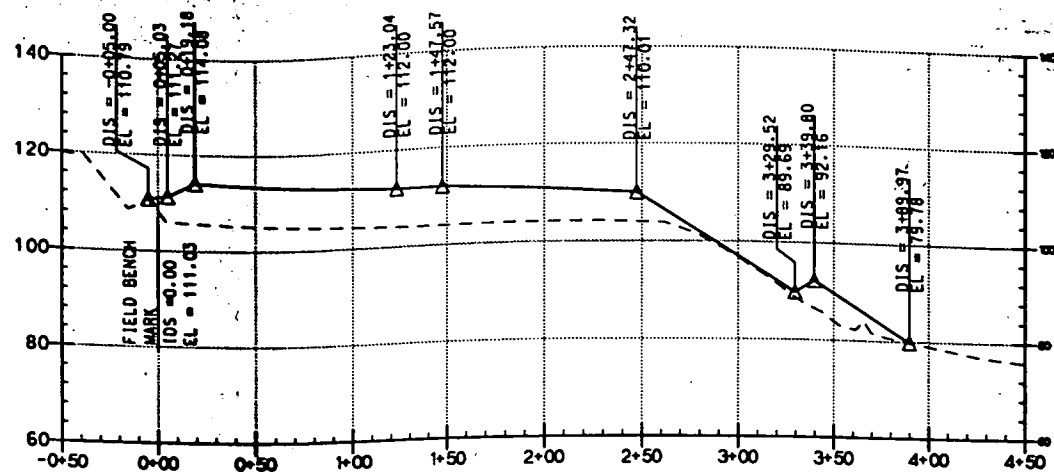


SOUTH NORTH PROFILE "C"

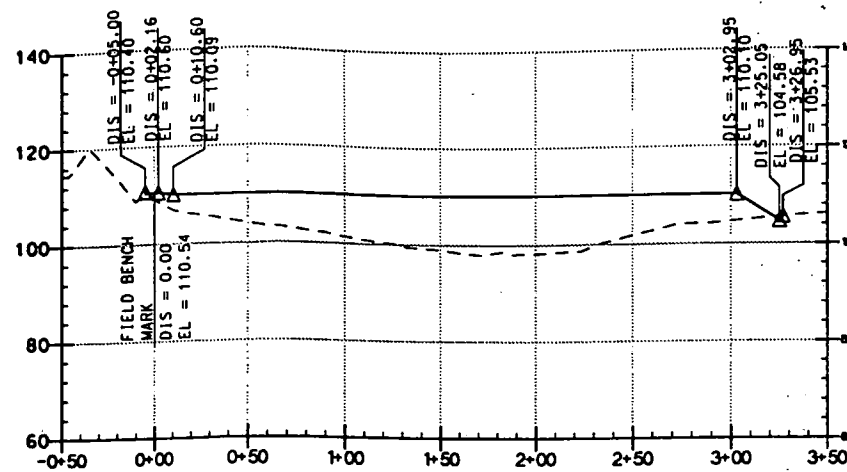


WEST EAST PROFILE "F"

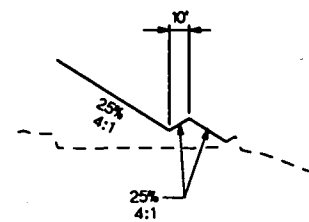


TYPICAL SECTION DITCH "I"

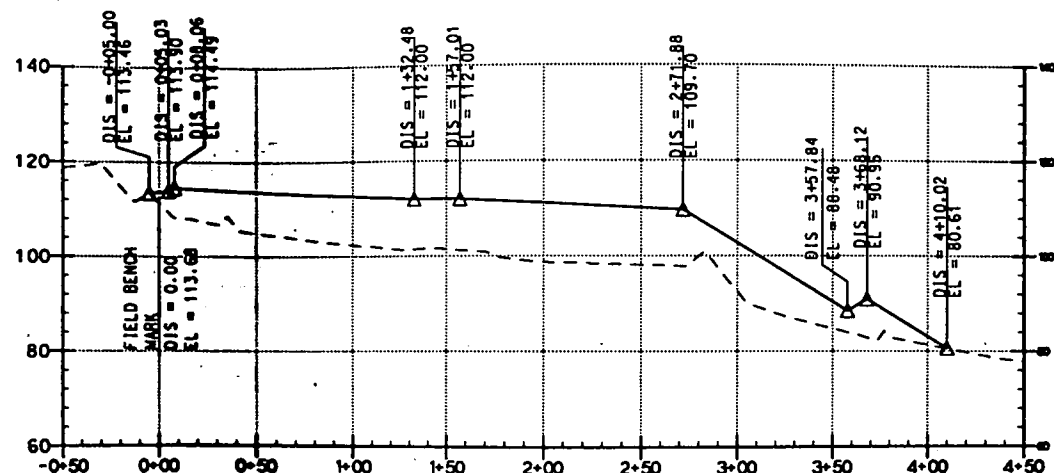


SOUTH NORTH PROFILE "B"

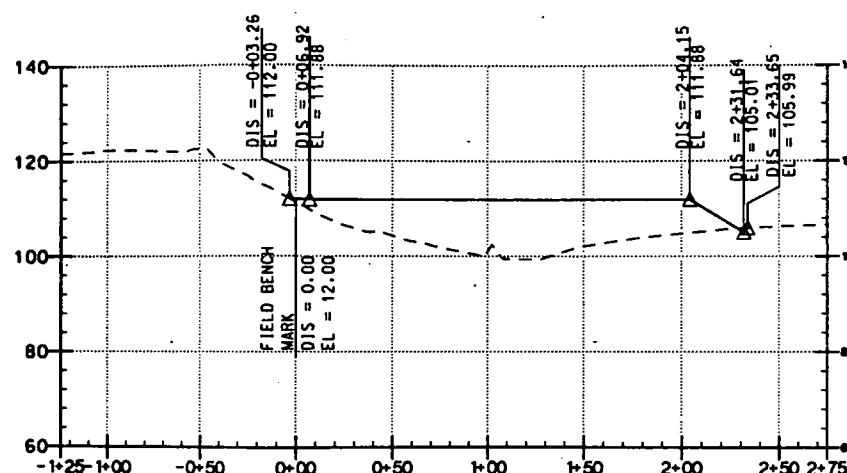


WEST EAST PROFILE "E"

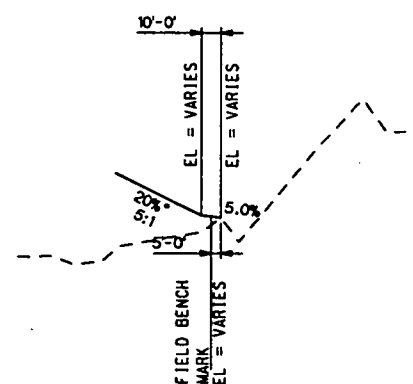


TYPICAL SECTION BENCH "H"

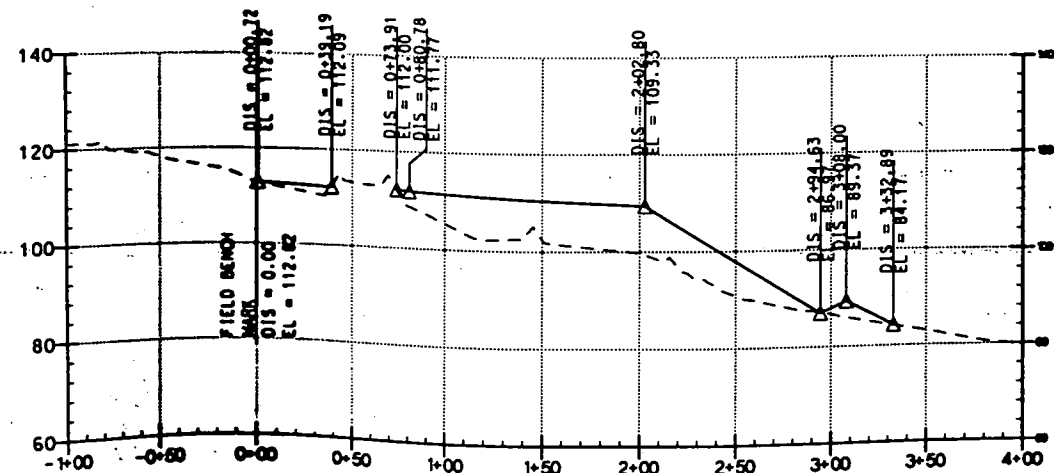

SOUTH NORTH PROFILE "A"

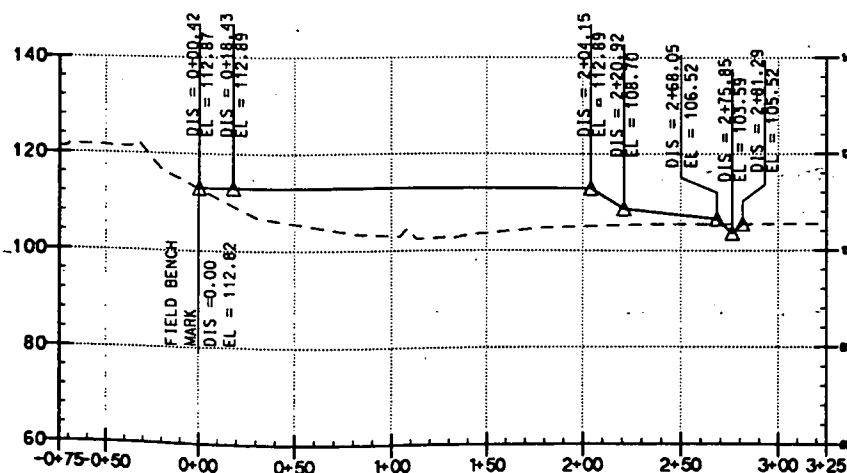

WEST EAST PROFILE "D"

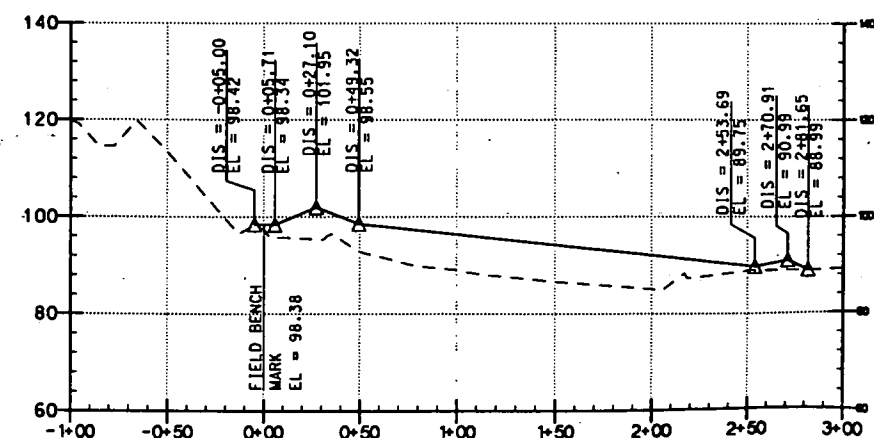

WEST EAST PROFILE "G"

DESIGN G. L. DELRIO
OR G. L. DELRIO
OPERATIONS
CHECKED JOHN WOOD
APPROVED JOHN WOOD

NO.	DATE	REVISION	BY	APPROVED

REUSE OF DOCUMENTS
THIS DOCUMENT, AND THE IDEAS AND DESIGNS INCORPORATED HEREIN, AS AN INSTRUMENT OF PROFESSIONAL SERVICE, IS THE PROPERTY OF CH2M HILL AND IS NOT TO BE USED, IN WHOLE OR IN PART, FOR ANY OTHER PROJECT WITHOUT THE WRITTEN AUTHORIZATION OF CH2M HILL.


BAR IS ONE INCH ON ORIGINAL DRAWING.
IF NOT ONE INCH ON THIS SHEET, ADJUST SCALES ACCORDINGLY.

CITRUS COUNTY
CENTRAL LANDFILL
OPERATIONS PHASE 1
CITRUS COUNTY, FLORIDA

OPERATIONS
SECTIONS
STEP 2A

SHEET 5
DWG NO. OPS-2
DATE 6-18-96
PROJ NO. 134202.34.01

PRELIMINARY

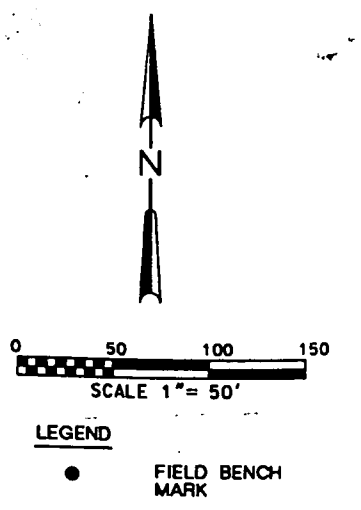

WEST EAST "F"
N1642050.00
E515638.21
EL. 120.18

WEST EAST "E"
N1641875.00
E515670.00
EL. 122.28

WEST EAST "D"
N1641500.00
E515690.00
EL. 121.79

N1641400.00
E515690.00
EL. 121.79

N1641777.02
E515670.00
EL. 119.45

N1641781.46
E515650.00
EL. 119.82



DSGN G. L. DELRIO
OR G. L. DELRIO
OPERATIONS
CHK JOHN WOOD
APVD JOHN WOOD

NO. DATE

REVISION

BY

APVD

REUSE OF DOCUMENTS
THIS DOCUMENT, AND THE IDEAS AND DESIGNS INCORPORATED HEREIN, AS AN INSTRUMENT OF PROFESSIONAL SERVICE, IS THE PROPERTY OF CCMHILL AND IS NOT TO BE USED, IN WHOLE OR IN PART, FOR ANY OTHER PROJECT WITHOUT THE WRITTEN AUTHORIZATION OF CCMHILL.


BAR IS ONE INCH ON ORIGINAL DRAWING.
IF NOT ONE INCH ON THIS SHEET, ADJUST SCALES ACCORDINGLY.

CITRUS COUNTY
CENTRAL LANDFILL
OPERATIONS PHASE 1
CITRUS COUNTY, FLORIDA


OPERATIONS
SITE PLAN
STEP 2B

SHEET 6
DWG. OPS-1
DATE 6-18-96
PROJ. 134202.34.01


PRELIMINARY

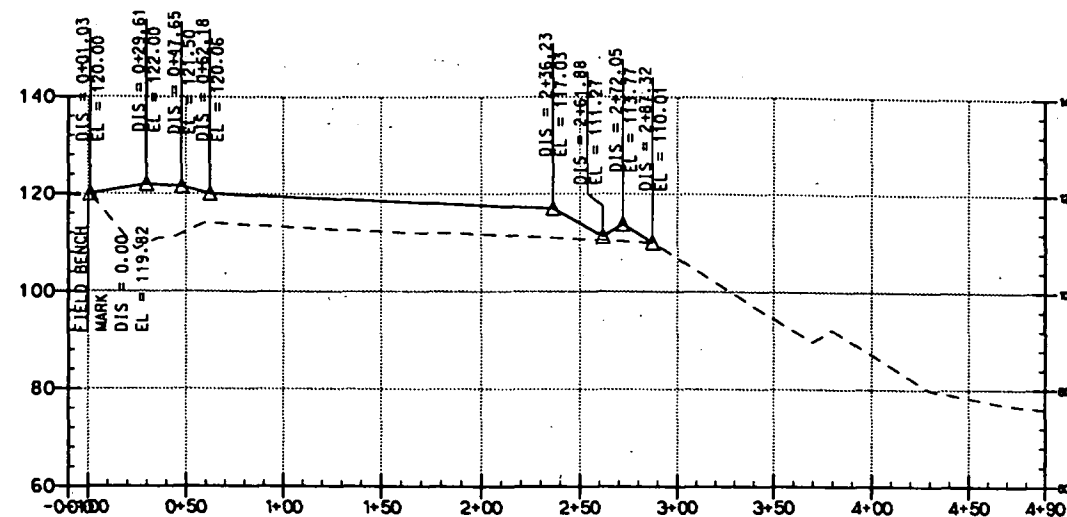


SOUTH NORTH PROFILE "C"

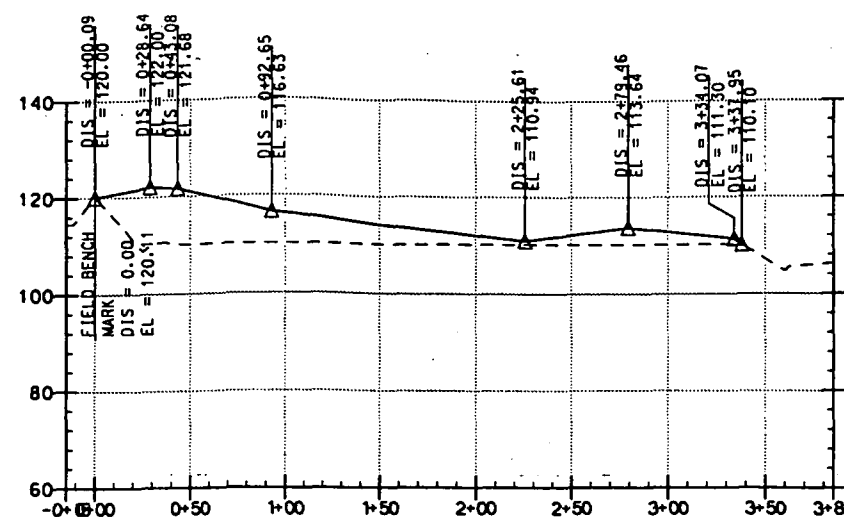


WEST EAST PROFILE "F"

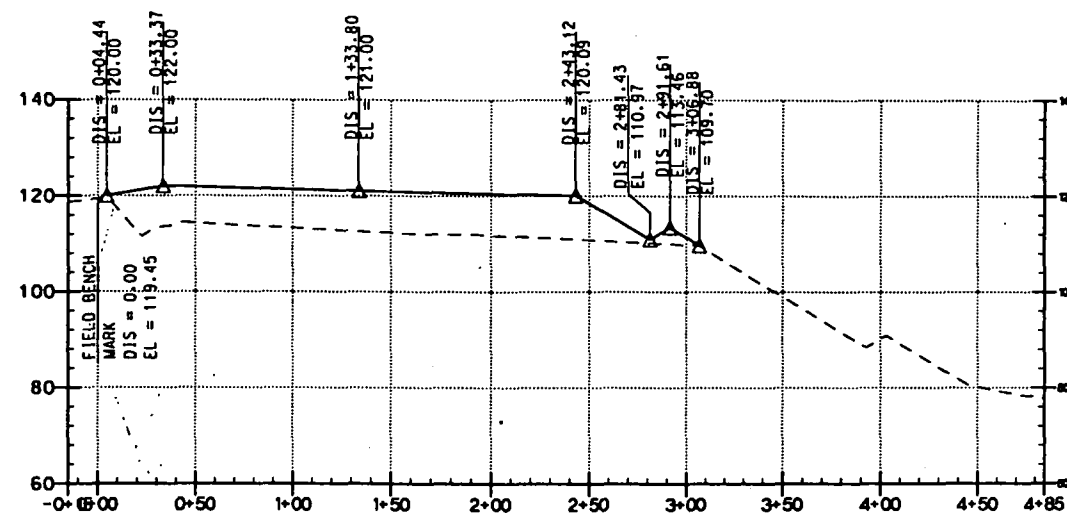


SOUTH NORTH PROFILE "B"

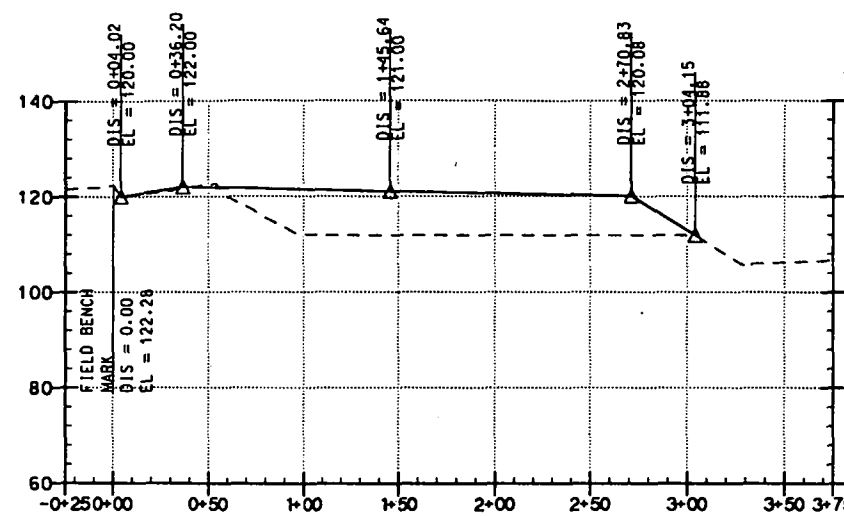


WEST EAST PROFILE "E"

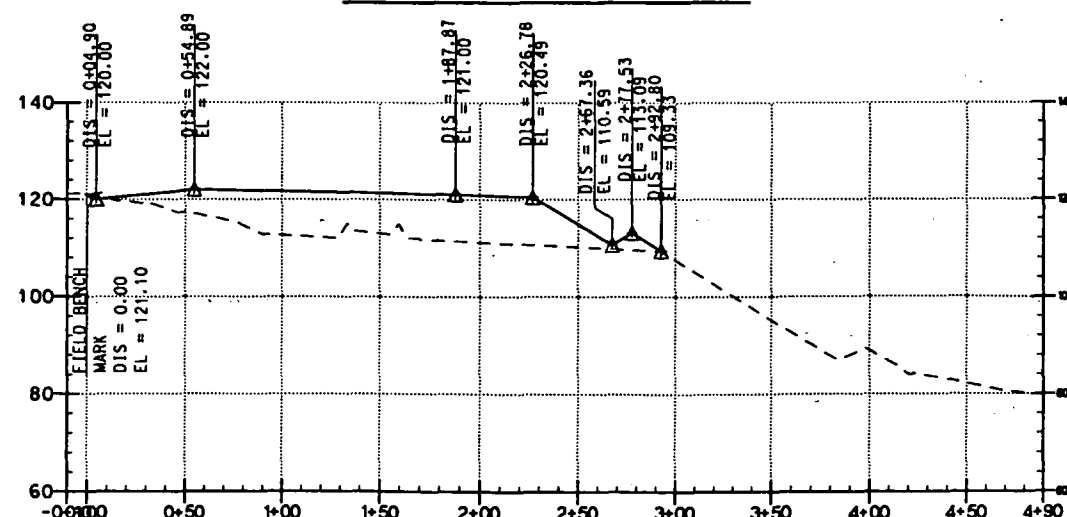

SOUTH NORTH PROFILE "A"

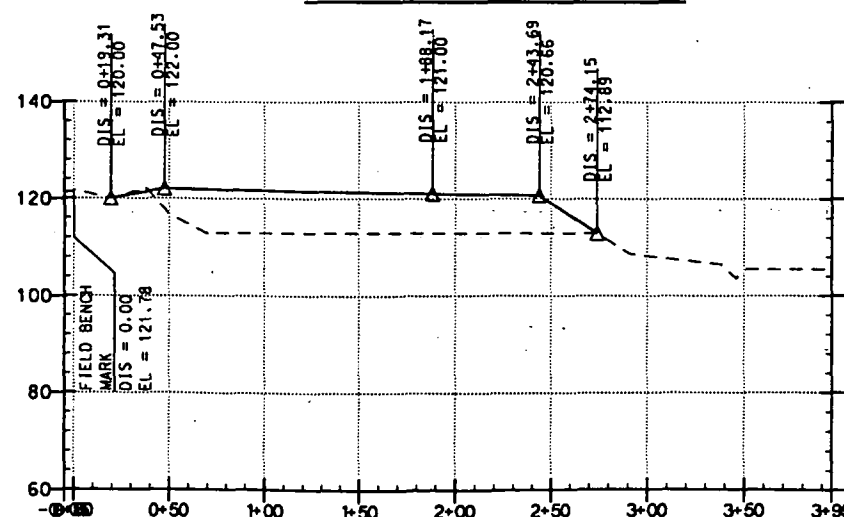

WEST EAST PROFILE "D"

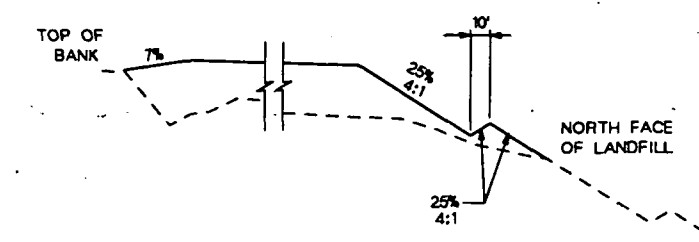

TYPICAL SECTION "G"



DESIGN G. L. DELRIO
OR G. L. DELRIO
OPERATIONS
CHK JOHN WOOD
APVD JOHN WOOD

NO.	DATE	REVISION	BY	APVD

REUSE OF DOCUMENTS
THIS DOCUMENT, AND THE IDEAS AND DESIGNS INCORPORATED HEREIN, AS AN INSTRUMENT OF PROFESSIONAL SERVICE, IS THE PROPERTY OF C.M. HILL AND IS NOT TO BE USED, IN WHOLE OR IN PART, FOR ANY OTHER PROJECT WITHOUT THE WRITTEN AUTHORIZATION OF C.M. HILL.


BAR IS ONE INCH ON ORIGINAL DRAWING.
IF NOT ONE INCH ON THIS SHEET, ADJUST SCALES ACCORDINGLY.

CITRUS COUNTY
CENTRAL LANDFILL
OPERATIONS PHASE 1
CITRUS COUNTY, FLORIDA

OPERATIONS
SECTIONS
STEP 2B

SHEET 7
DWO OPS-2
DATE 6-18-96
PROJ NO. 13-202-34.01

PRELIMINARY

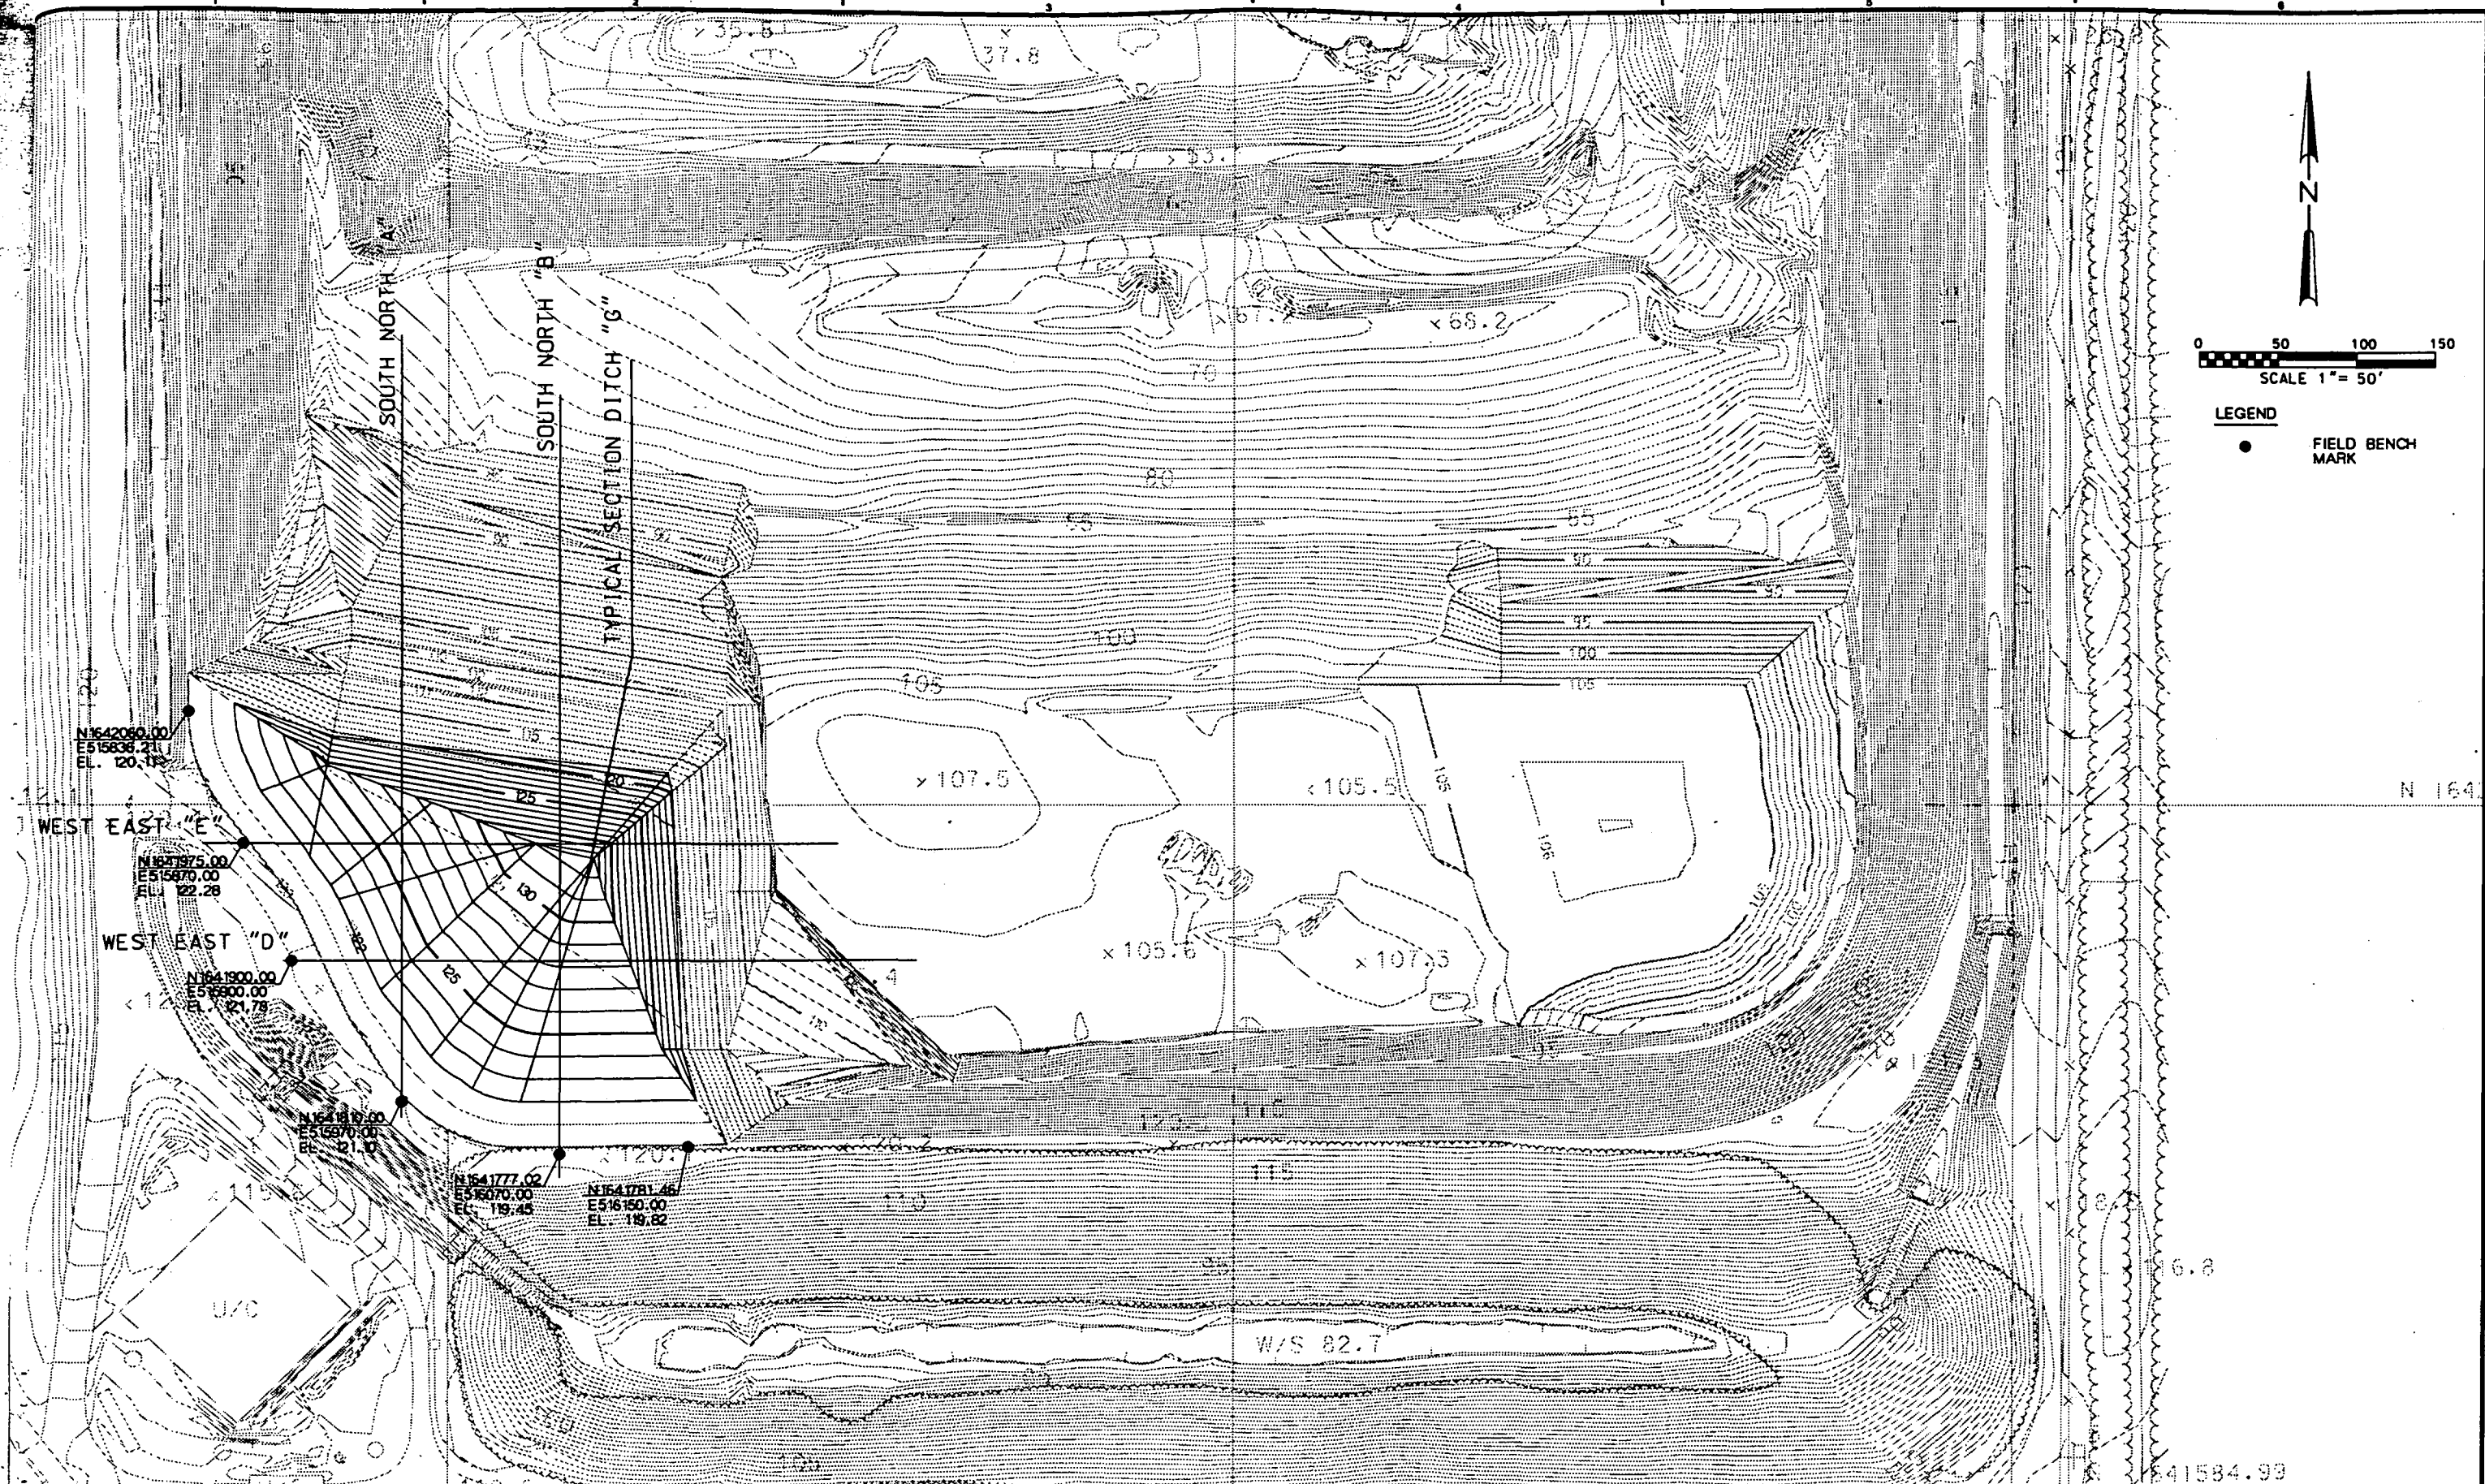

DSGN G. L. DELRIO
OR G. L. DELRIO
OPERATIONS
CHK JOHN WOOD
APVD JOHN WOOD

NO.	DATE	REVISION	BY	APVD

REUSE OF DOCUMENTS
THIS DOCUMENT, AND THE IDEAS AND DESIGNS INCORPORATED HEREIN, AS AN INSTRUMENT OF PROFESSIONAL SERVICE, IS THE PROPERTY OF C&M HILL AND IS NOT TO BE USED, IN WHOLE OR IN PART, FOR ANY OTHER PROJECT WITHOUT THE WRITTEN AUTHORIZATION OF C&M HILL.


BAR IS ONE INCH ON ORIGINAL DRAWING.
IF NOT ONE INCH ON THIS SHEET, ADJUST SCALES ACCORDINGLY.

CITRUS COUNTY
CENTRAL LANDFILL
OPERATIONS PHASE 1
CITRUS COUNTY, FLORIDA


OPERATIONS
**SITE PLAN
STEP 2C**

SHEET	8
DWG NO.	OPS-1
DATE	6-18-96
PROJ NO.	134202.34.01


PRELIMINARY

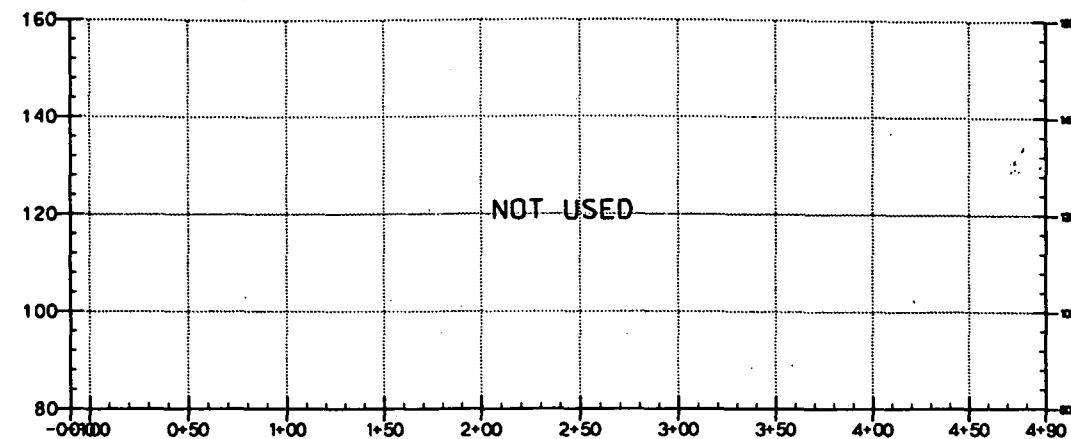


SOUTH NORTH PROFILE "C"

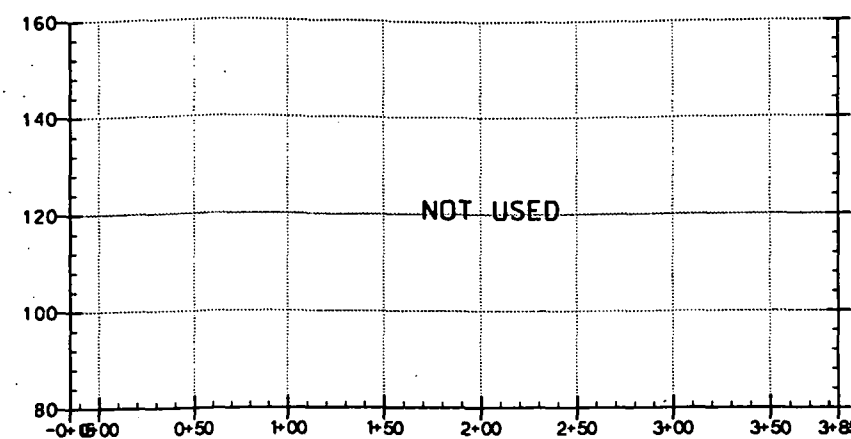


WEST EAST PROFILE "F"

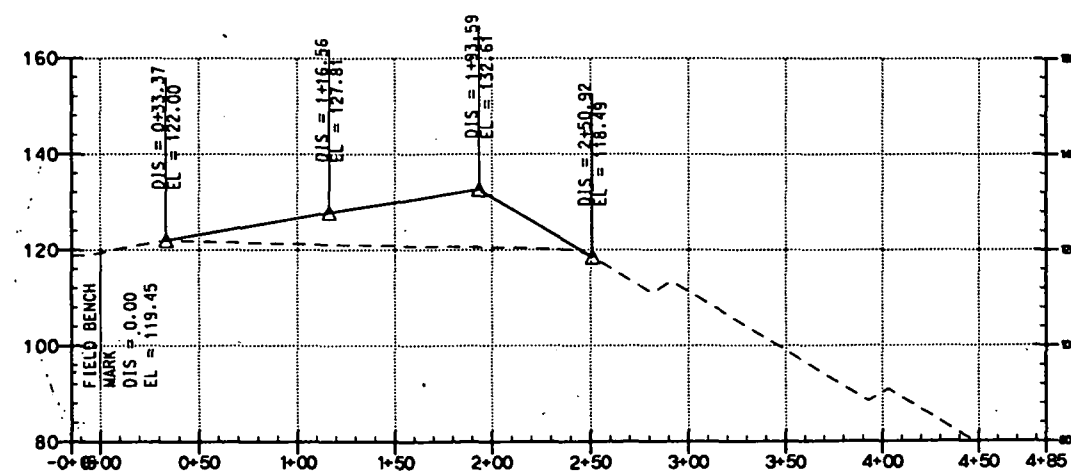


SOUTH NORTH PROFILE "B"

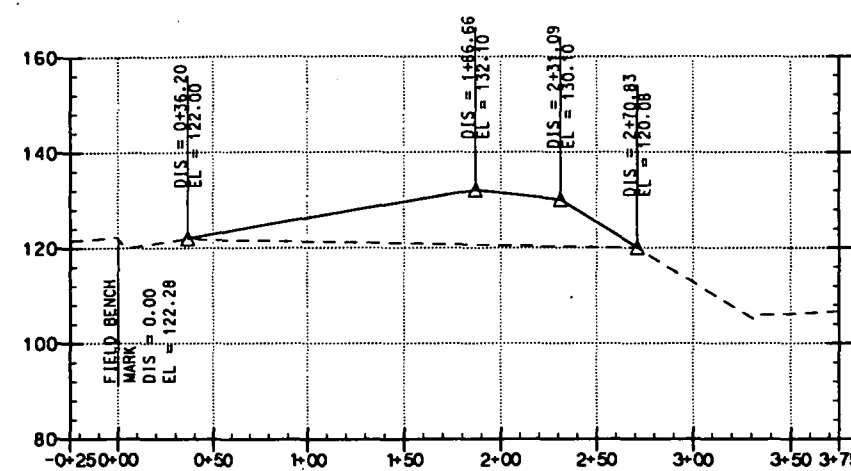


WEST EAST PROFILE "E"

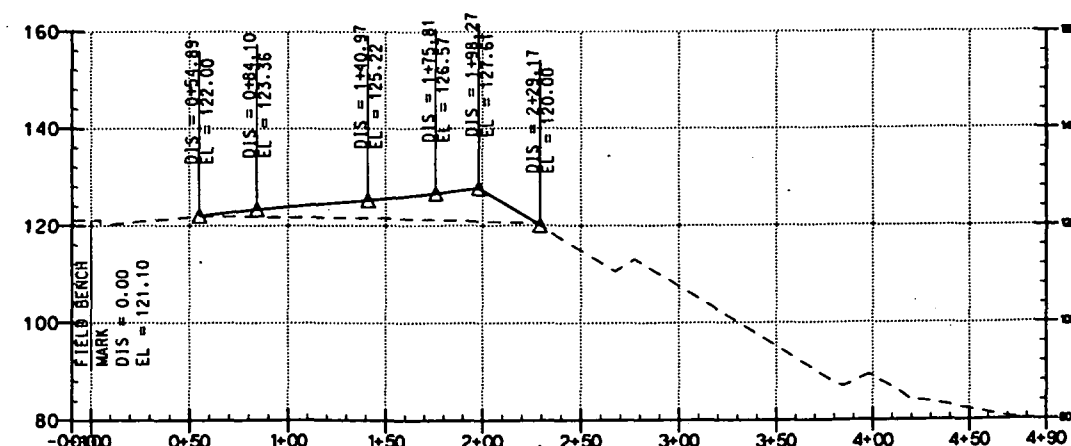

SOUTH NORTH PROFILE "A"

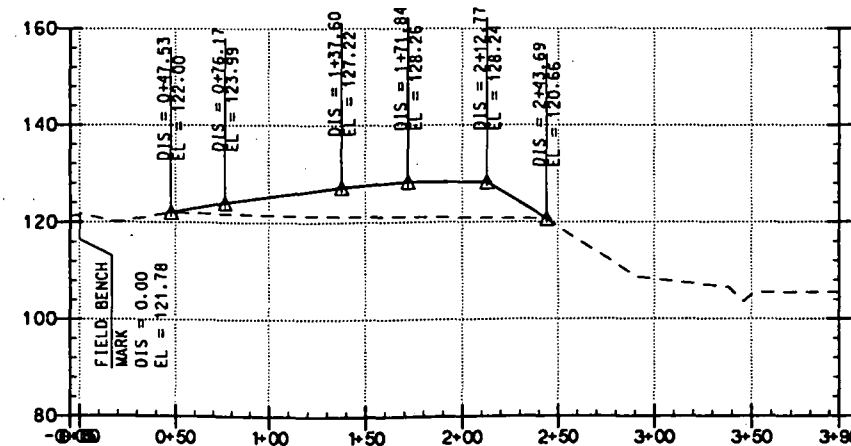

WEST EAST PROFILE "D"

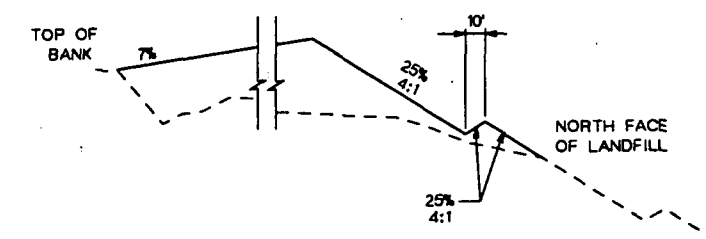

TYPICAL SECTION "G"



DESIGN G. L. DELRIO
 OPERATIONS
 CHECKED JOHN WOOD
 APPROVED JOHN WOOD

NO.	DATE	REVISION	BY	APPROVED

REUSE OF DOCUMENTS
 THIS DOCUMENT, AND THE IDEAS AND DESIGN INCORPORATED HEREIN, AS AN INSTRUMENT OF PROFESSIONAL SERVICE, IS THE PROPERTY OF C&M HILL AND IS NOT TO BE USED, IN WHOLE OR IN PART, FOR ANY OTHER PROJECT WITHOUT THE WRITTEN AUTHORIZATION OF C&M HILL.


BAR IS ONE INCH ON ORIGINAL DRAWING.
 IF NOT ONE INCH ON THIS SHEET, ADJUST SCALES ACCORDINGLY.

CITRUS COUNTY
 CENTRAL LANDFILL
 OPERATIONS PHASE 1
 CITRUS COUNTY, FLORIDA

OPERATIONS
 SECTIONS
 STEP 2C

SHEET 9
 DWG NO. OPS-2
 DATE 6-18-96
 PROJ NO. 134202.34.01

PRELIMINARY

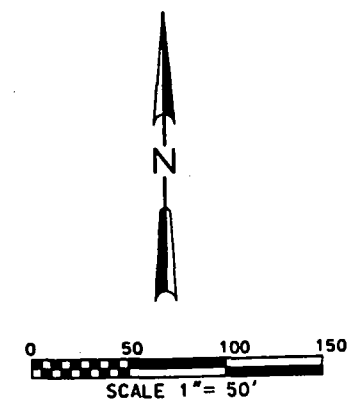

LEGEND

FIELD BENCH
MARK

DSGN	G. L. DELRIO
DR	G. L. DELRIO OPERATIONS
CHK	JOHN WOOD
APVD	JOHN WOOD

NO.	DATE
-----	------

REVISION

BY

APVO

REUSE OF DOCUMENTS

THIS DOCUMENT, AND THE IDEAS AND DESIGNS INCORPORATED HEREIN, AS AN INSTRUMENT OF PROFESSIONAL SERVICE, IS THE PROPERTY OF CH2M HILL AND IS NOT TO BE USED, IN WHOLE OR IN PART, FOR ANY OTHER PROJECT WITHOUT THE WRITTEN AUTHORIZATION OF CH2M HILL.

OCHON MILI

BAR IS ONE INCH ON ORIGINAL DRAWING.










IF NOT ONE INCH ON
THIS SHEET, ADJUST
SCALES ACCORDINGLY.


CITRUS COUNTY
CENTRAL LANDFILL
OPERATIONS PHASE 1
CITRUS COUNTY, FLORIDA

OPERATIONS
SITE PLAN
STEP 3A

SHEET	10
DWG NO.	OPS-1
DATE	6-18-96
PROJ NO.	134202.34.01

PRELIMINARY

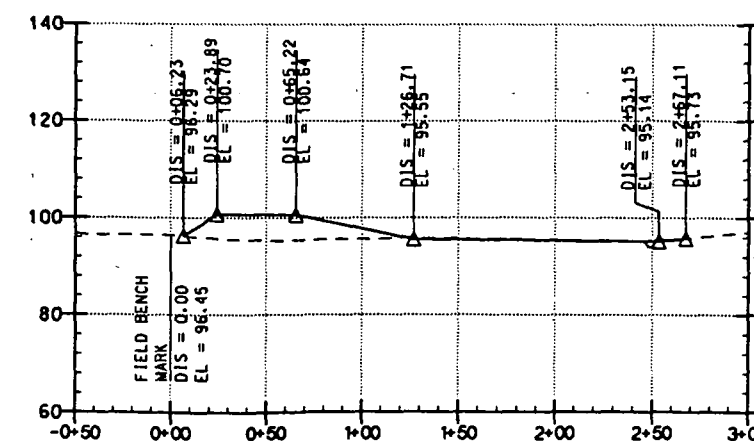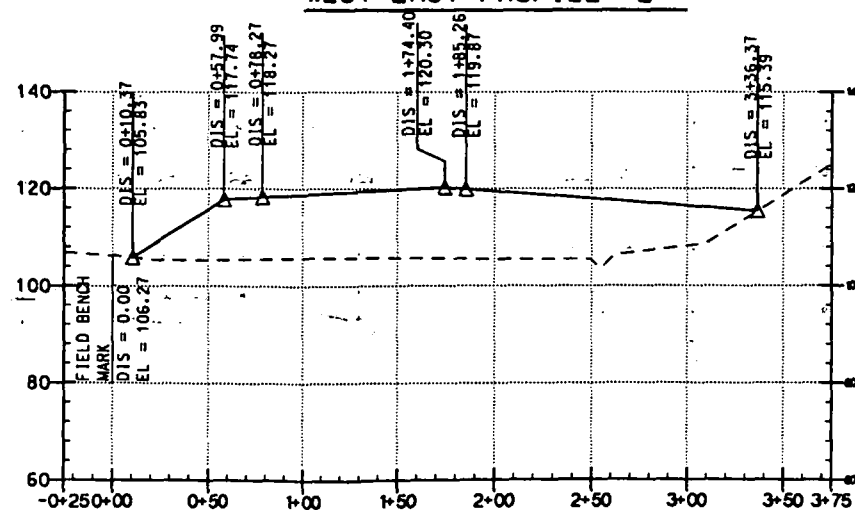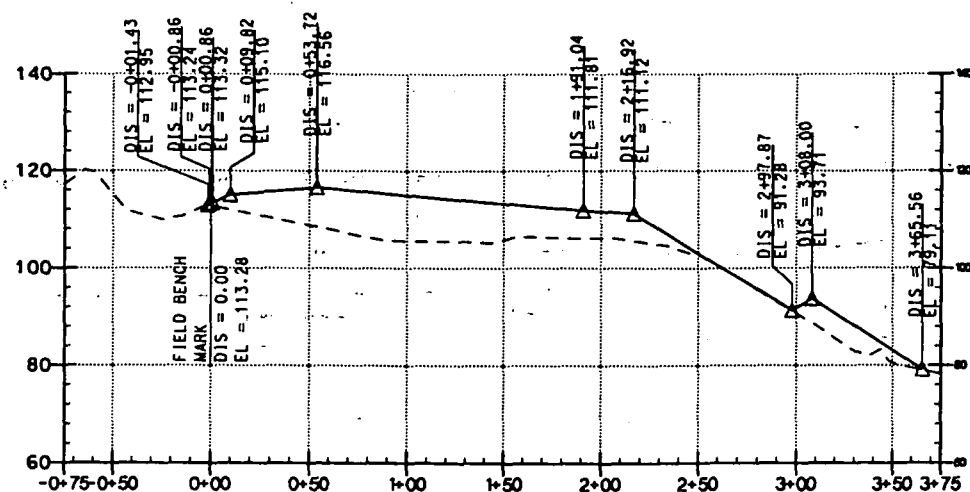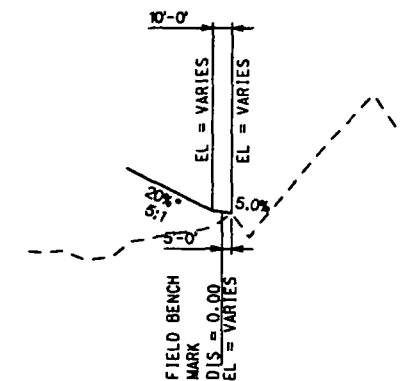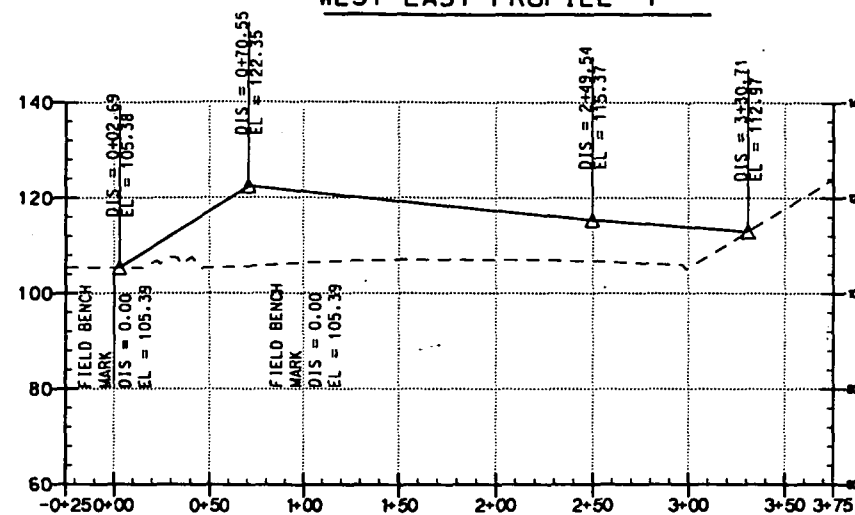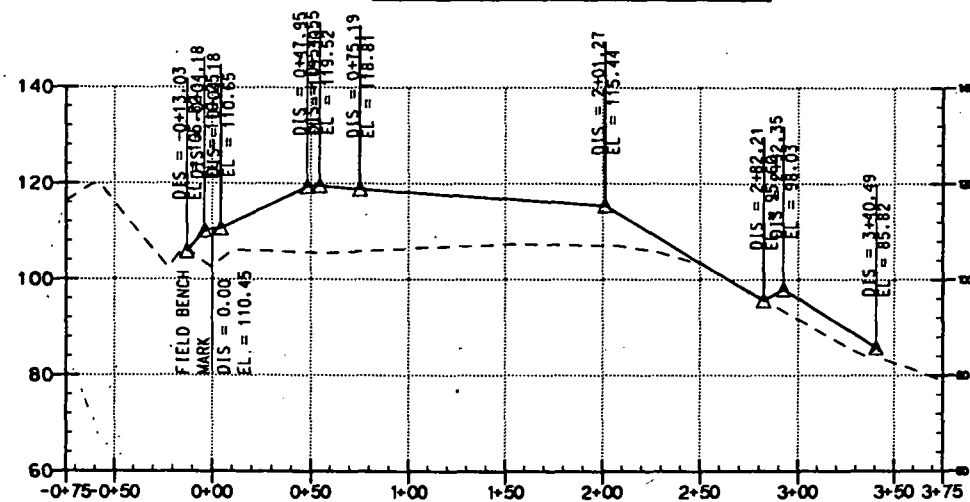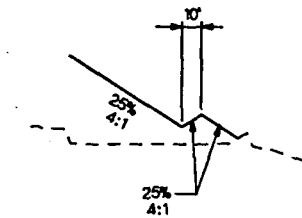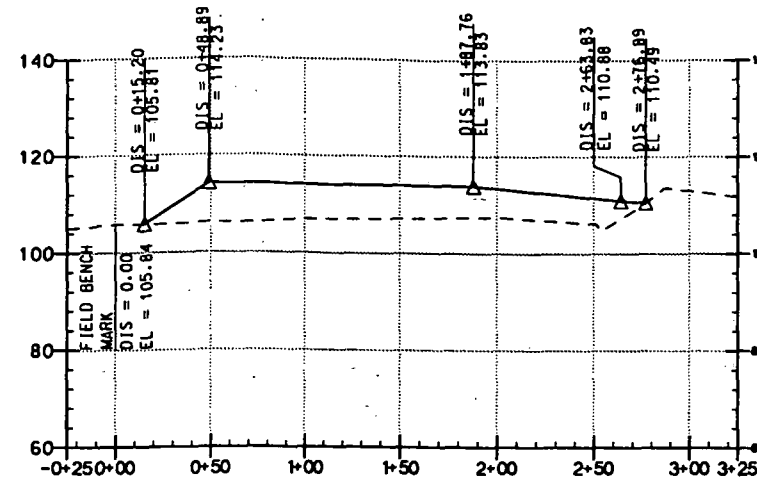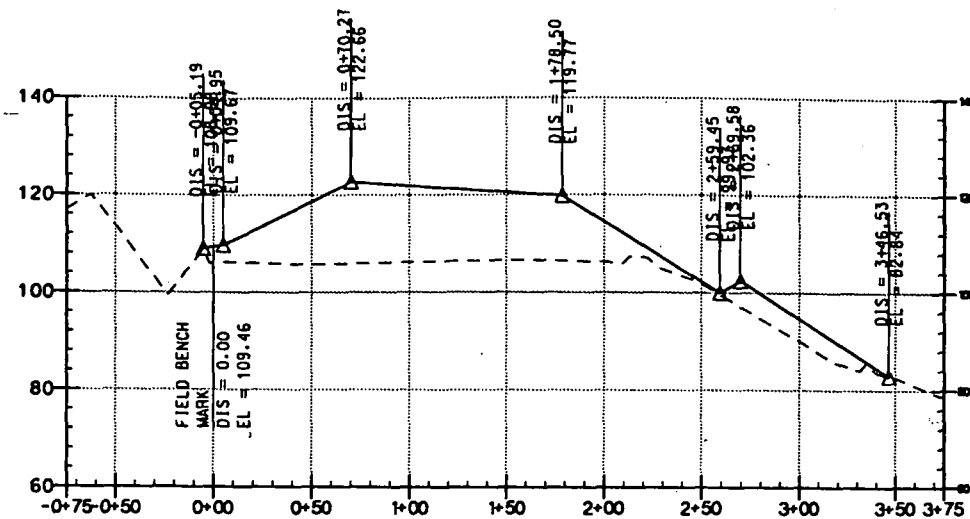

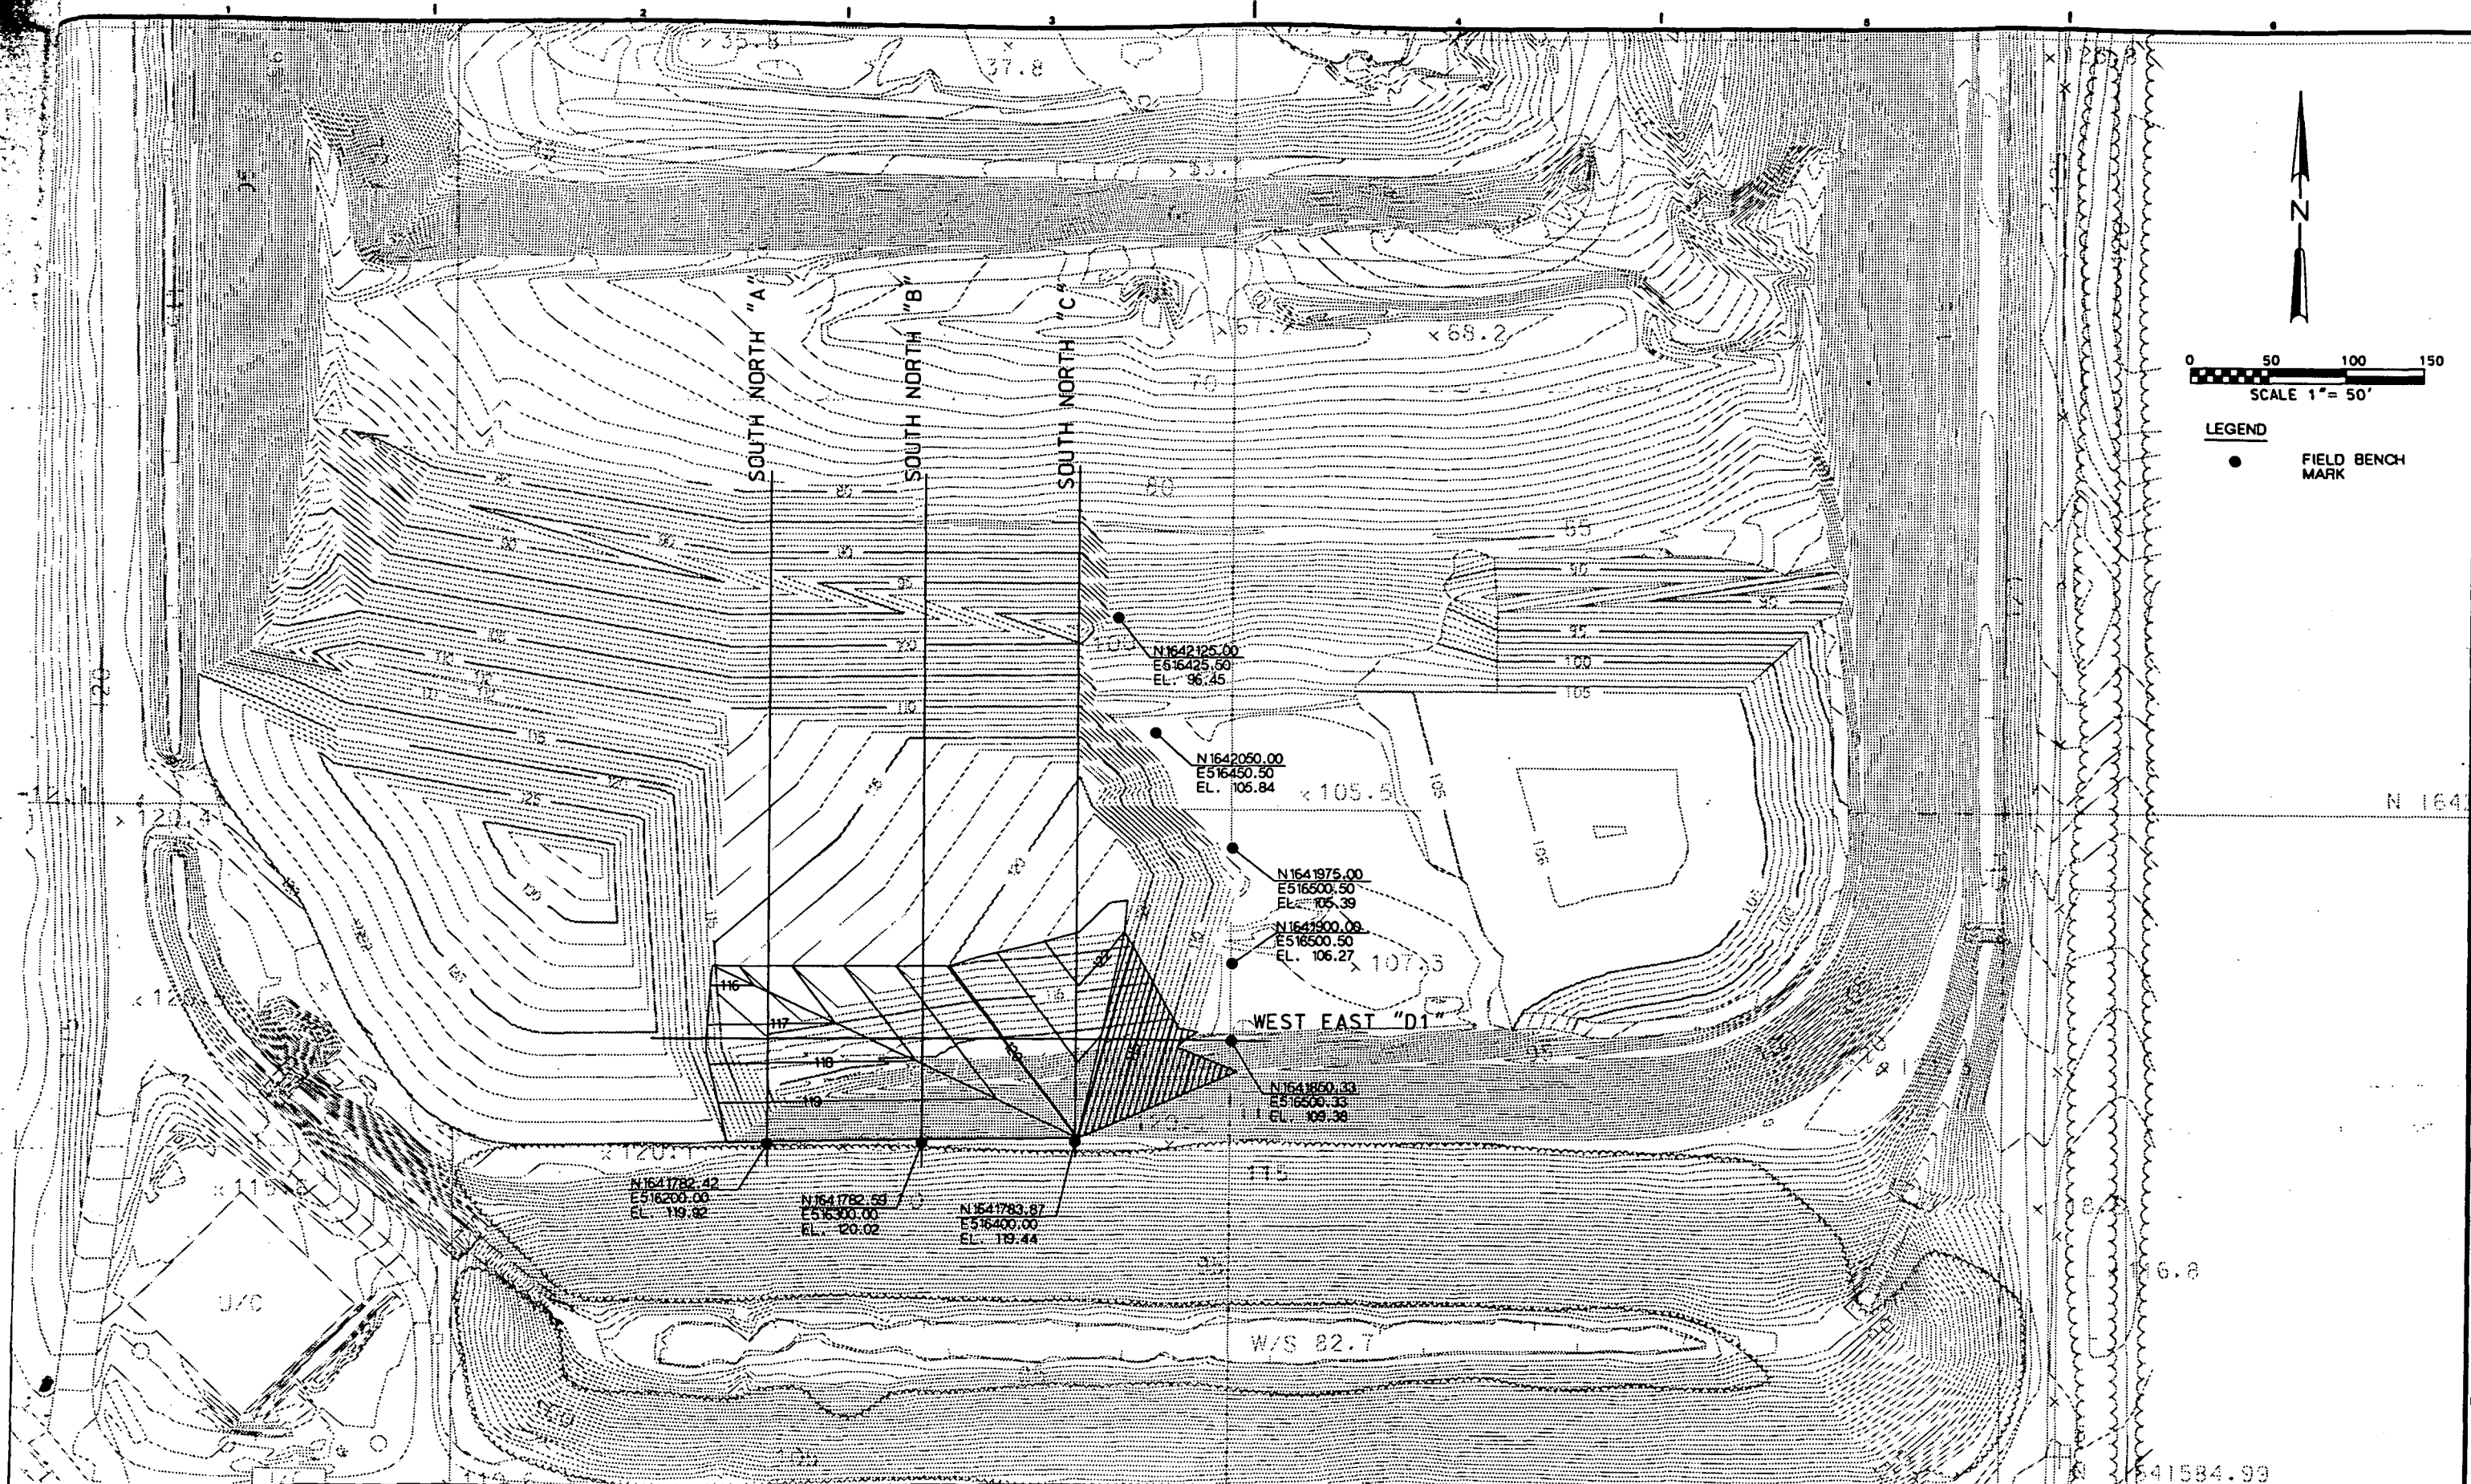

0 50 100 150
SCALE 1" = 50'

LEGEND

● FIELD BENCH MARK

DESIGN G. L. DELRIO
OR G. L. DELRIO
OPERATIONS
C- JOHN WOOD
APPROVED JOHN WOOD

NO.	DATE	REVISION	BY	APPROVED

REUSE OF DOCUMENTS
THIS DOCUMENT, AND THE IDEAS AND DESIGNS INCORPORATED HEREIN, AS AN INSTRUMENT OF PROFESSIONAL SERVICE, IS THE PROPERTY OF CH2M HILL AND IS NOT TO BE USED, IN WHOLE OR IN PART, FOR ANY OTHER PROJECT WITHOUT THE WRITTEN AUTHORIZATION OF CH2M HILL.


BAR IS ONE INCH ON ORIGINAL DRAWING.
IF NOT ONE INCH ON THIS SHEET, ADJUST SCALES ACCORDINGLY.

CITRUS COUNTY
CENTRAL LANDFILL
OPERATIONS PHASE 1
CITRUS COUNTY, FLORIDA


OPERATIONS
SITE PLAN
STEP 38

SHEET	2
DWG NO.	OPS-1
DATE	6-18-96
PROJ NO.	034202-34.01


PRELIMINARY

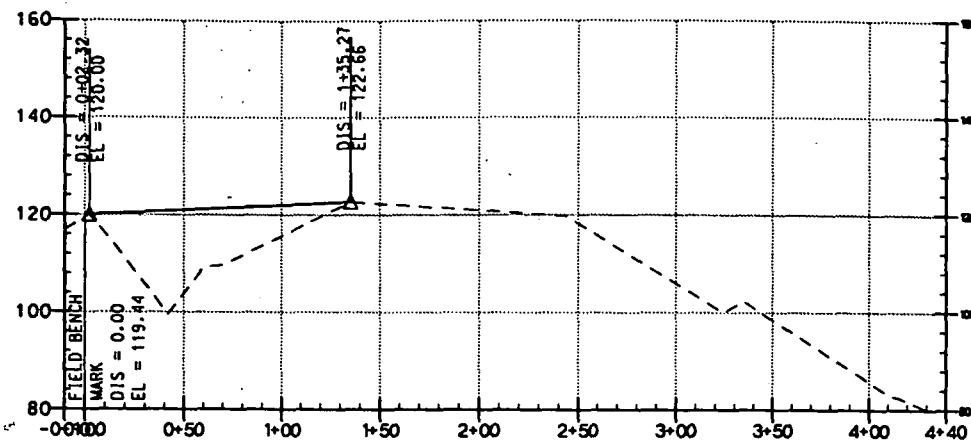


SOUTH NORTH PROFILE "C"

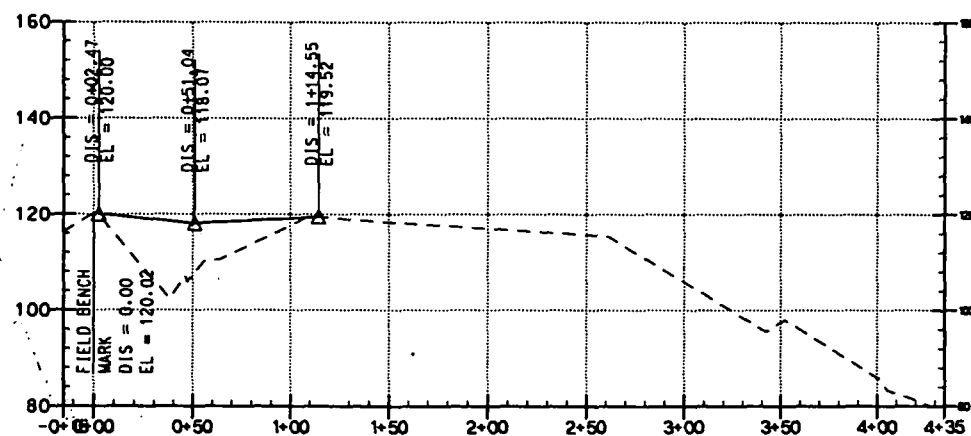

SOUTH NORTH PROFILE "B"

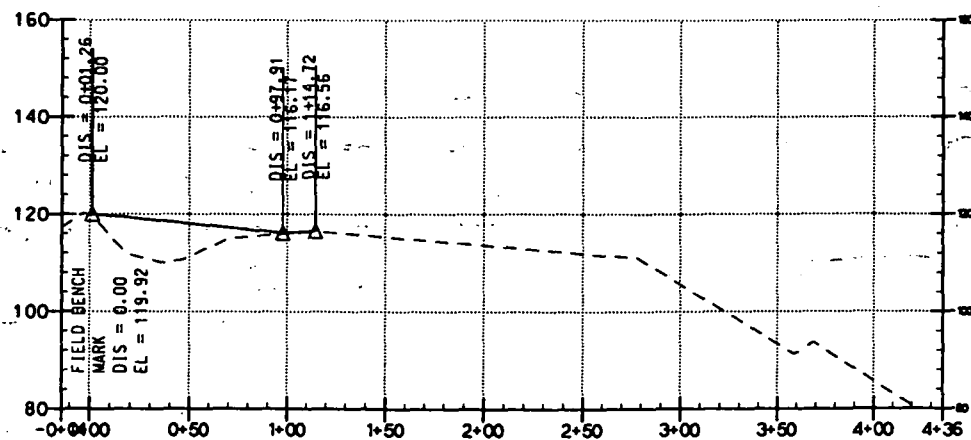

SOUTH NORTH PROFILE "A"

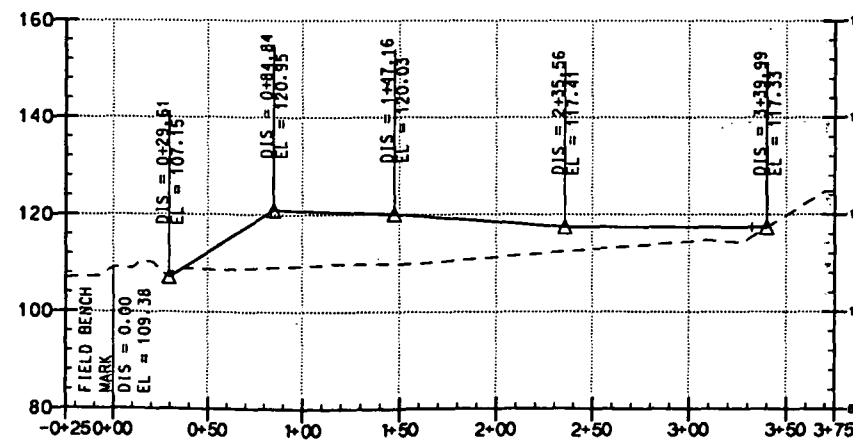

WEST EAST PROFILE "D1"



DESIGN G. L. DELRIO
 DR G. L. DELRIO
 OPERATIONS
 CHECK JOHN WOOD
 APPROVE JOHN WOOD

NO. DATE

REVISION

BY APPROVE

REUSE OF DOCUMENTS
 THIS DOCUMENT, AND THE IDEAS AND DESIGNS INCORPORATED HEREIN, AS AN INSTRUMENT OF PROFESSIONAL SERVICE, IS THE PROPERTY OF CH2M HILL AND IS NOT TO BE USED, IN WHOLE OR IN PART, FOR ANY OTHER PROJECT WITHOUT THE WRITTEN AUTHORIZATION OF CH2M HILL.


BAR IS ONE INCH ON ORIGINAL DRAWING.
 IF NOT ONE INCH ON THIS SHEET, ADJUST SCALES ACCORDINGLY.

CITRUS COUNTY
 CENTRAL LANDFILL
 OPERATIONS PHASE 1
 CITRUS COUNTY, FLORIDA

OPERATIONS
 SECTIONS
 STEP 3B

SHEET 13
 DWG NO. OPS-2
 DATE 6-18-96
 PROJ NO. 134202.34.01

PRELIMINARY

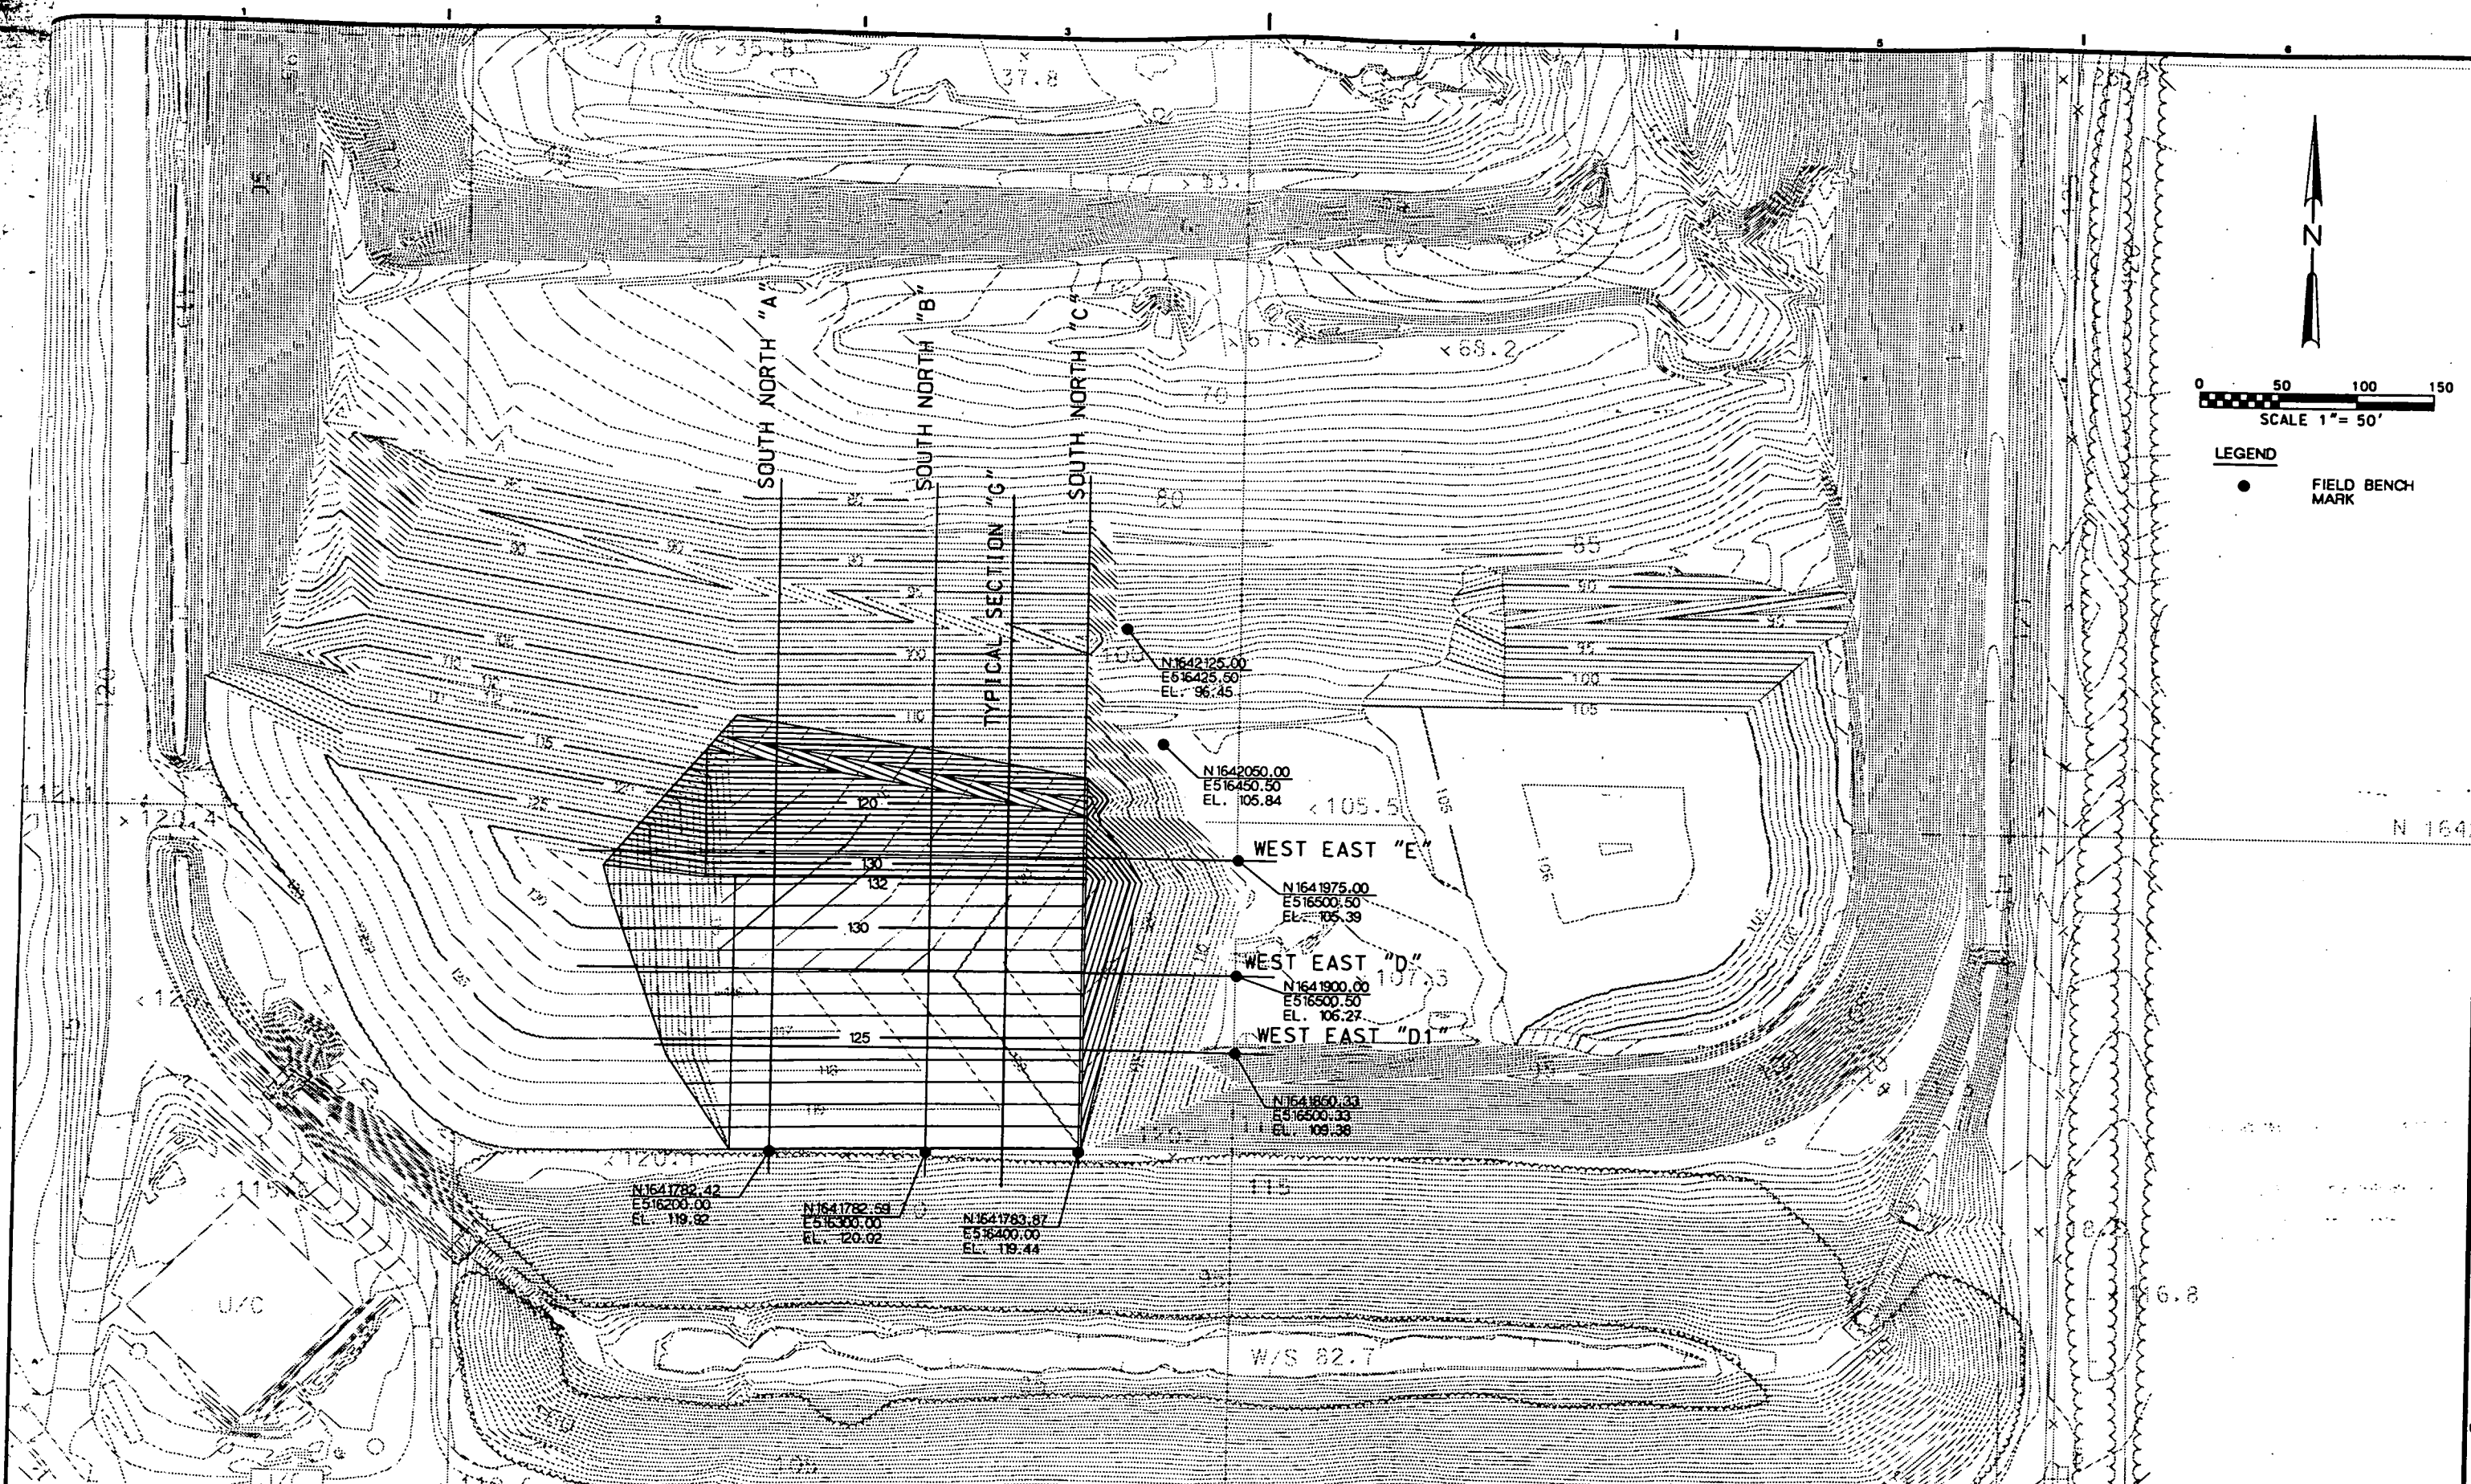

DESIGN G. L. DELRIO
DR G. L. DELRIO
CHK JOHN WOOD
APVD JOHN WOOD

NO. DATE REVISION

BY APVD

REUSE OF DOCUMENTS
THIS DOCUMENT, AND THE IDEAS AND DESIGNS INCORPORATED HEREIN, AS AN INSTRUMENT OF PROFESSIONAL SERVICE, IS THE PROPERTY OF C&M HILL AND IS NOT TO BE USED, IN WHOLE OR IN PART, FOR ANY OTHER PROJECT WITHOUT THE WRITTEN AUTHORIZATION OF C&M HILL.


BAR IS ONE INCH ON ORIGINAL DRAWING.
IF NOT ONE INCH ON THIS SHEET, ADJUST SCALES ACCORDINGLY.

CITRUS COUNTY
CENTRAL LANDFILL
OPERATIONS PHASE 1
CITRUS COUNTY, FLORIDA


OPERATIONS
SITE PLAN
STEP 3C

SHEET 14
DWG NO. OPS-1
DATE 6-18-96
PROJ NO. 134202.34.01


PRELIMINARY

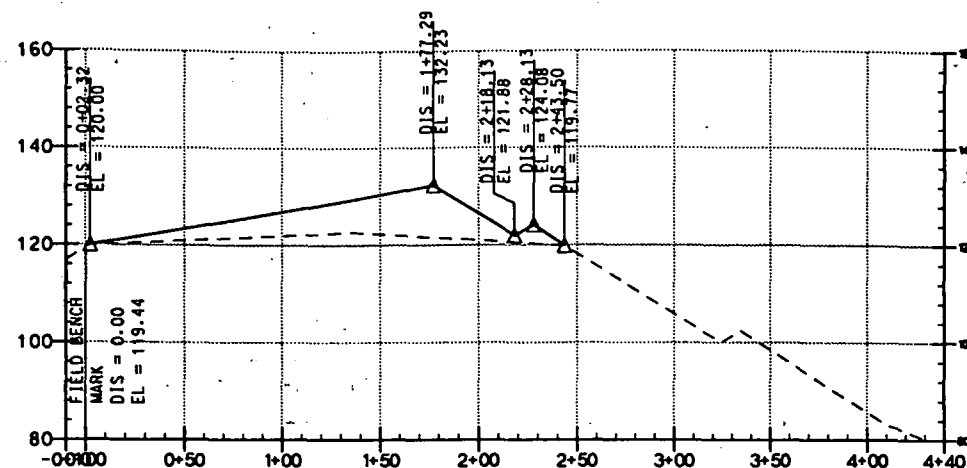


SOUTH NORTH PROFILE "C"

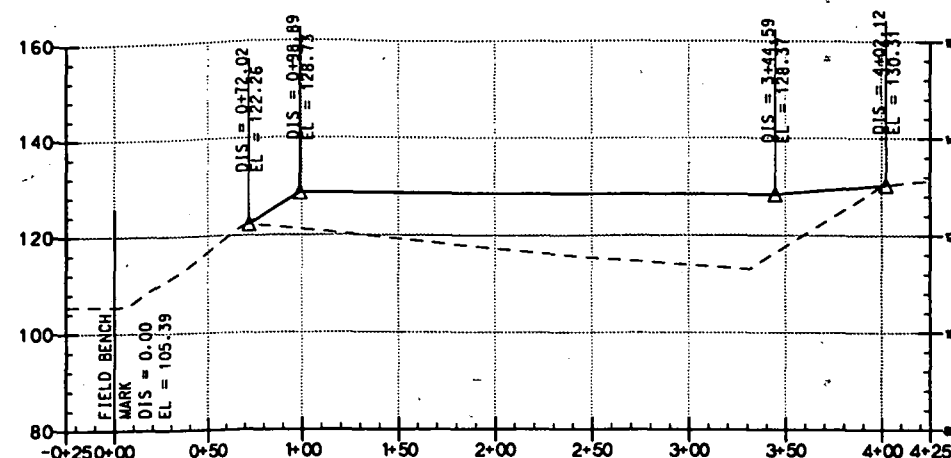


WEST EAST PROFILE "E"

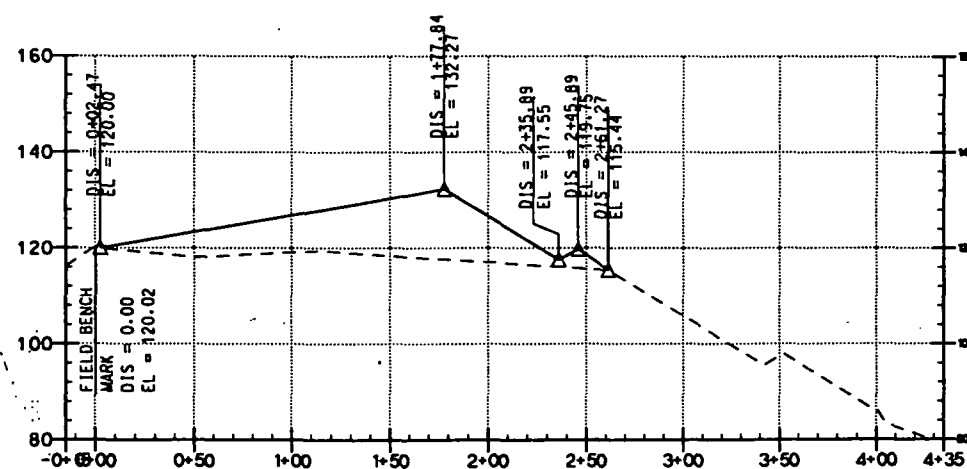


SOUTH NORTH PROFILE "B"

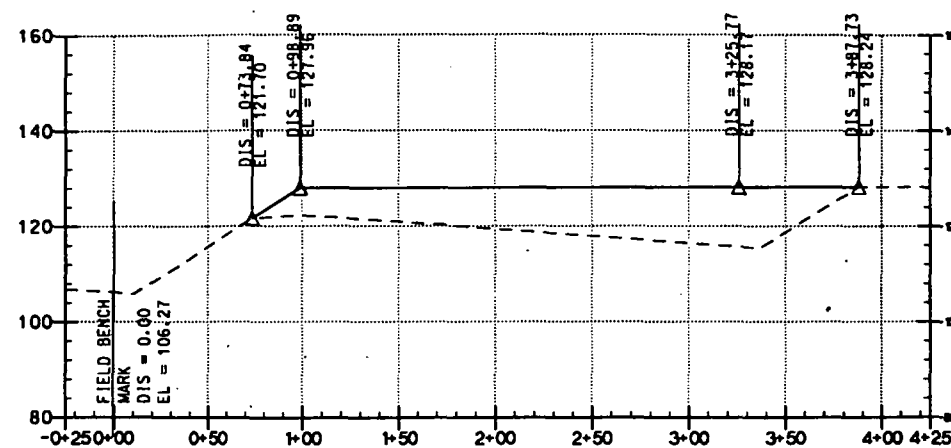


WEST EAST PROFILE "D"

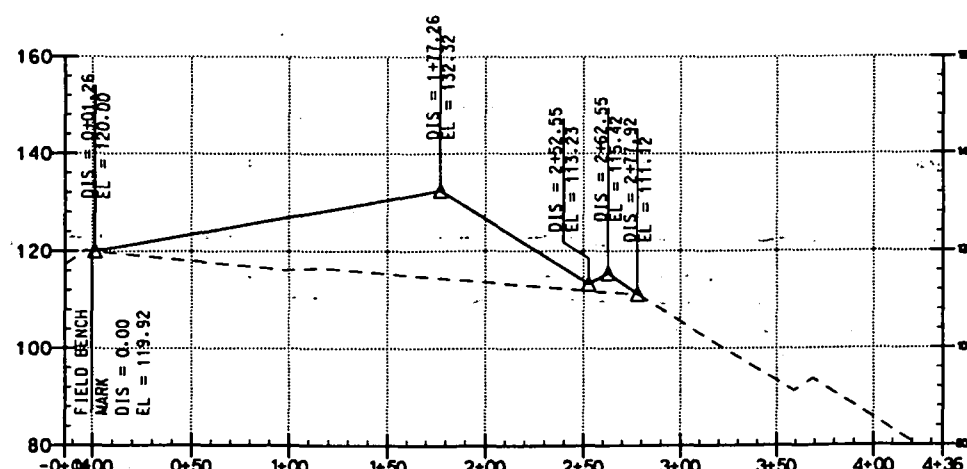

SOUTH NORTH PROFILE "A"

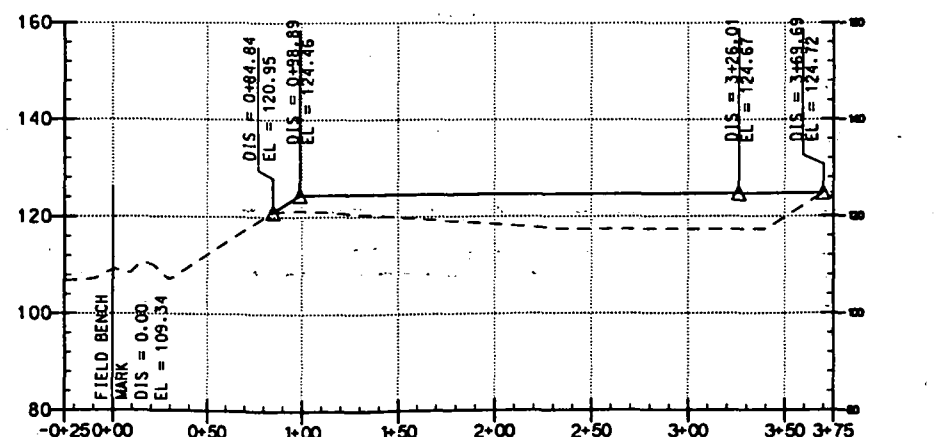

WEST EAST PROFILE "D1"

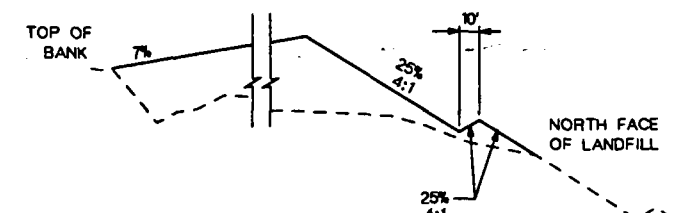

TYPICAL SECTION "G"



DSGN G. L. DELRIO
DR G. L. DELRIO
CHK JOHN WOOD
APVD JOHN WOOD

NO.	DATE	REVISION	BY	APVD

REUSE OF DOCUMENTS
THIS DOCUMENT, AND THE IDEAS AND DESIGNS INCORPORATED HEREIN, AS AN INSTRUMENT OF PROFESSIONAL SERVICE, IS THE PROPERTY OF C&M HILL AND IS NOT TO BE USED, IN WHOLE OR IN PART, FOR ANY OTHER PROJECT WITHOUT THE WRITTEN AUTHORIZATION OF C&M HILL.



BAR IS ONE INCH ON ORIGINAL DRAWING.
IF NOT ONE INCH ON THIS SHEET, ADJUST SCALES ACCORDINGLY.

CITRUS COUNTY
CENTRAL LANDFILL
OPERATIONS PHASE 1
CITRUS COUNTY, FLORIDA

OPERATIONS
SECTIONS
STEP 3C

SHEET 15
DWG NO. OPS-2
DATE 6-18-96
PROJ. 034202.34.01

PRELIMINARY

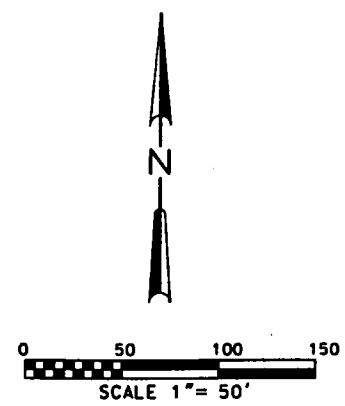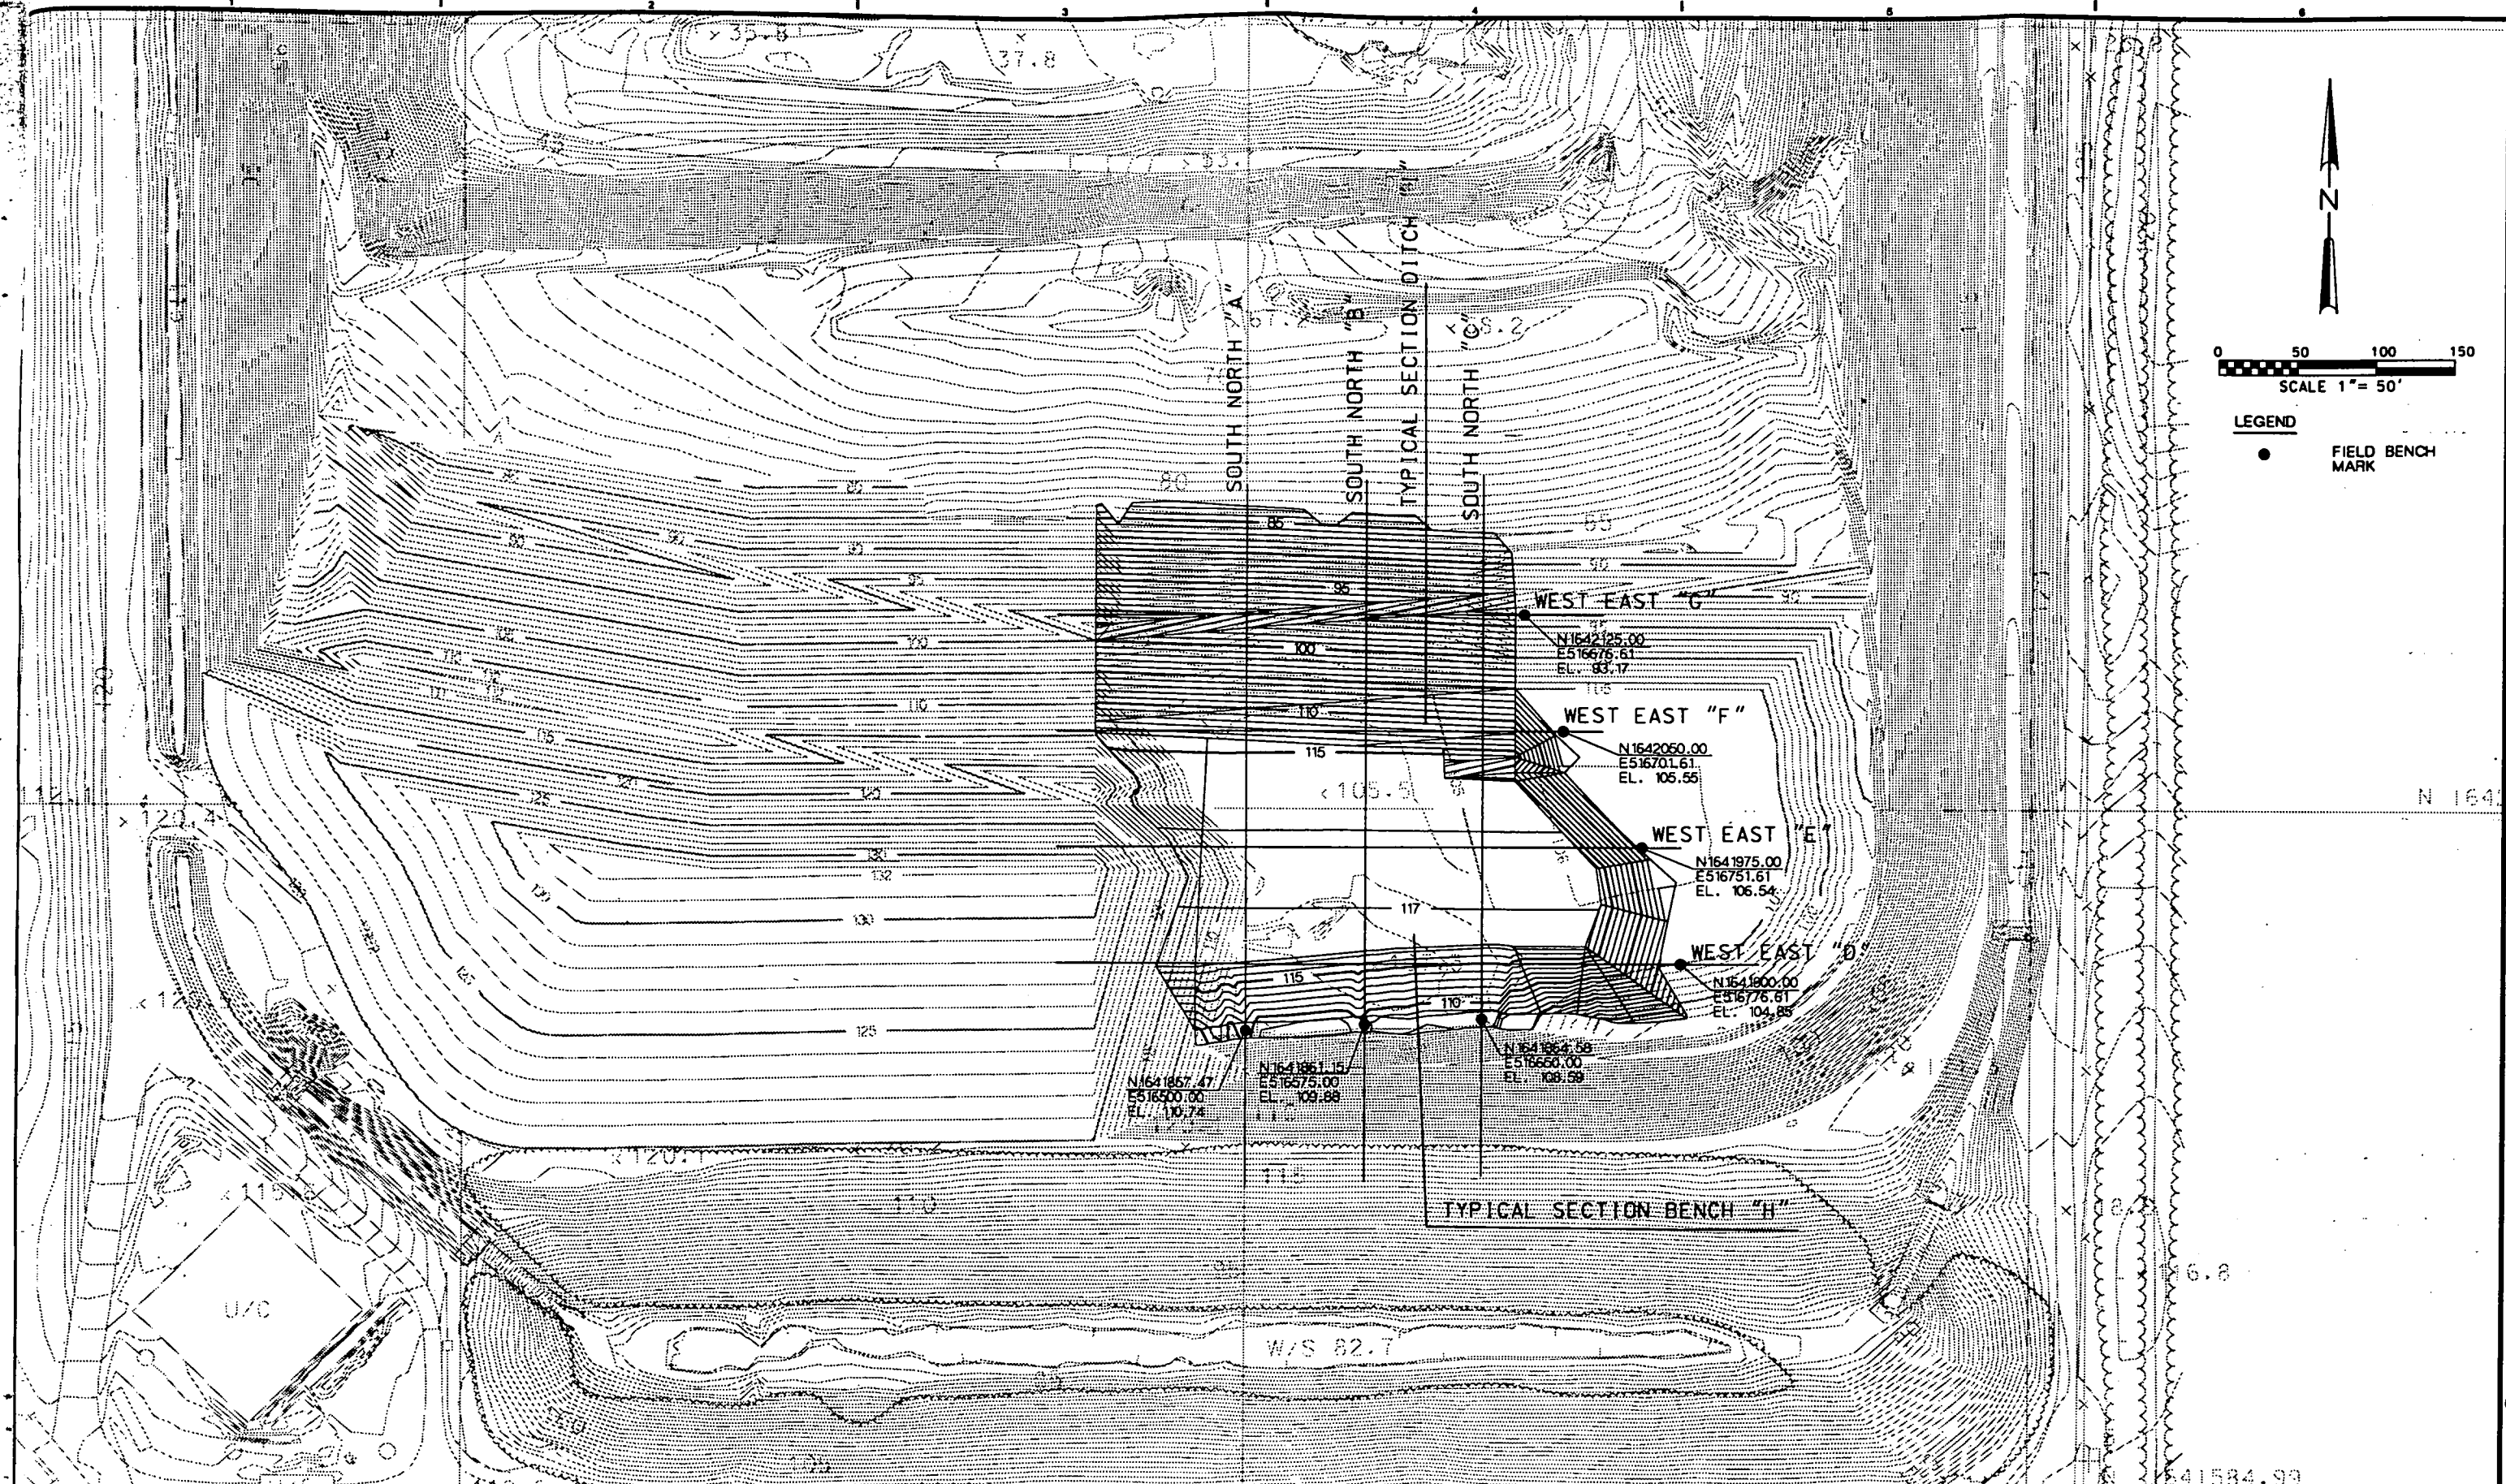

LEGEND
● FIELD BENCH MARK

DSGN G. L. DELRIO
OR G. L. DELRIO
CHK JOHN WOOD
APVD JOHN WOOD

NO.	DATE	REVISION	BY	APVD

REUSE OF DOCUMENTS
THIS DOCUMENT, AND THE IDEAS AND DESIGNS INCORPORATED HEREIN, AS AN INSTRUMENT OF PROFESSIONAL SERVICE, IS THE PROPERTY OF CH2M HILL AND IS NOT TO BE USED, IN WHOLE OR IN PART, FOR ANY OTHER PROJECT WITHOUT THE WRITTEN AUTHORIZATION OF CH2M HILL.


BAR IS ONE INCH ON ORIGINAL DRAWING.
IF NOT ONE INCH ON THIS SHEET, ADJUST SCALES ACCORDINGLY.

CITRUS COUNTY
CENTRAL LANDFILL
OPERATIONS PHASE 1
CITRUS COUNTY, FLORIDA


OPERATIONS
**SITE PLAN
STEP 4A**

SHEET 16
DWG NO. OPS-1
DATE 6-18-95
PROJ NO. 134202.34.01


PRELIMINARY

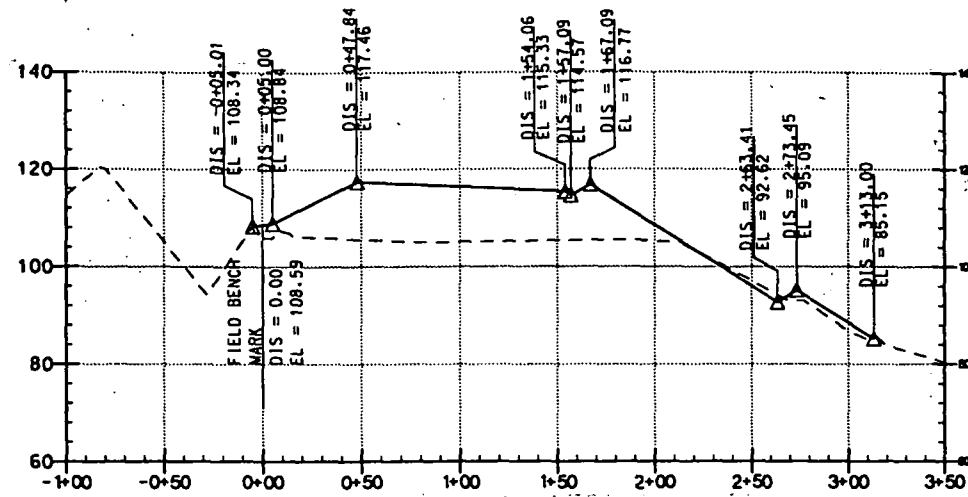


SOUTH NORTH PROFILE "C"

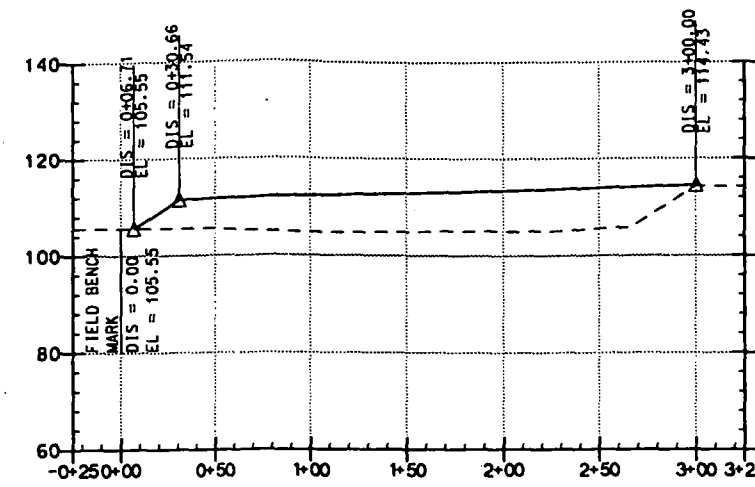


WEST EAST PROFILE "F"

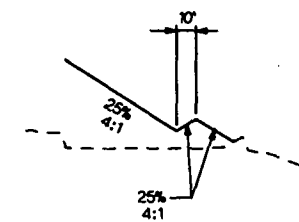


TYPICAL SECTION DITCH "I"

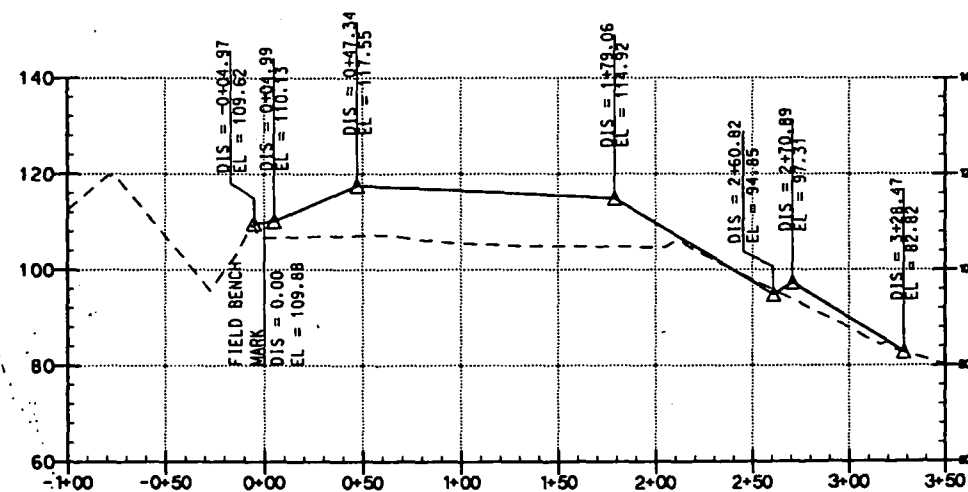


SOUTH NORTH PROFILE "B"

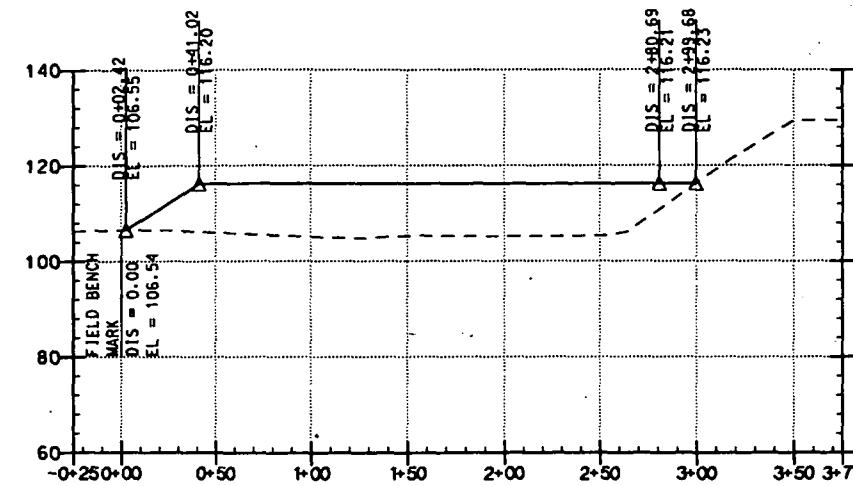


WEST EAST PROFILE "E"

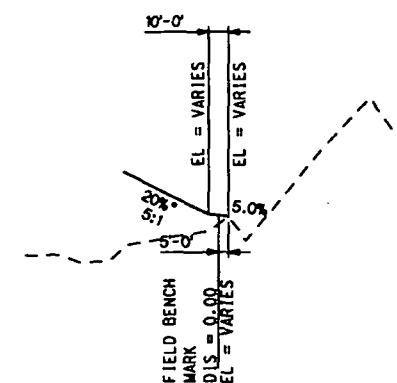


TYPICAL SECTION BENCH "H"

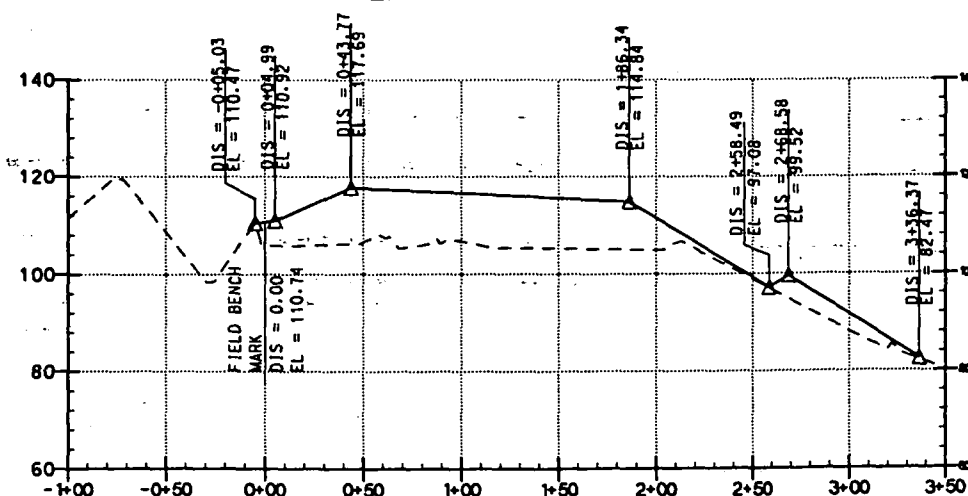

SOUTH NORTH PROFILE "A"

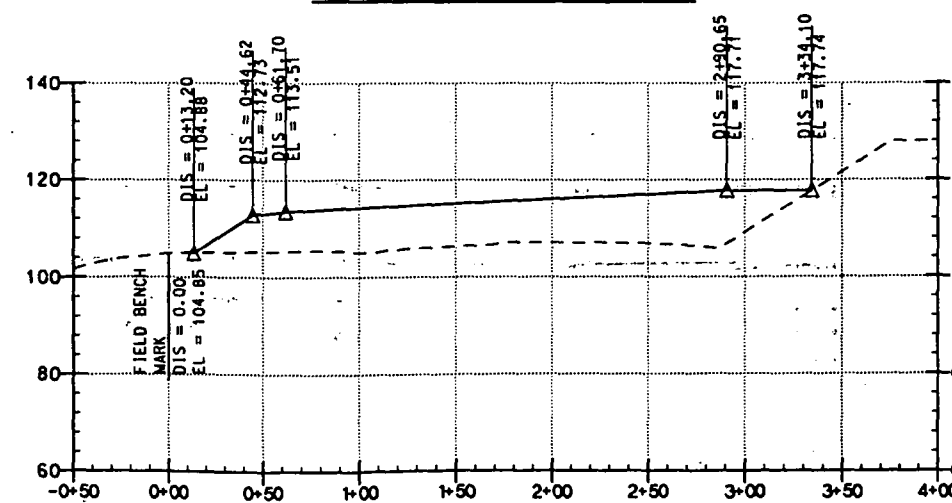

WEST EAST PROFILE "D"

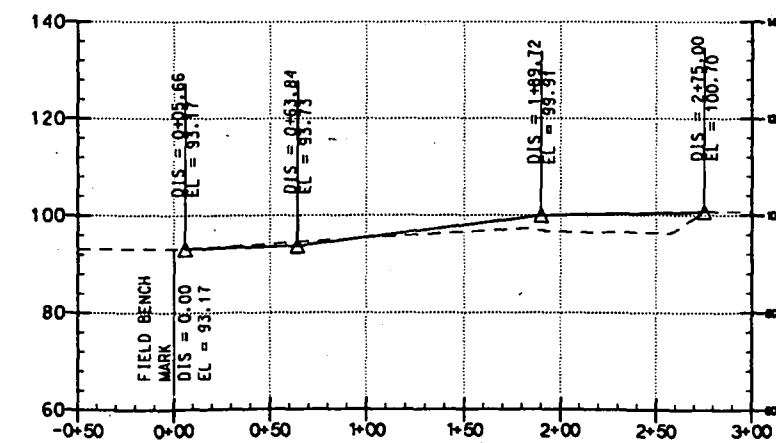

WEST EAST PROFILE "G"

DESIGN G. L. DELRIO
OR G. L. DELRIO
OPERATIONS
CHK JOHN WOOD
APVD JOHN WOOD

NO.	DATE	REVISION	BY	APVD

REUSE OF DOCUMENTS
THIS DOCUMENT, AND THE IDEAS AND DESIGNS INCORPORATED HEREIN, AS AN INSTRUMENT OF PROFESSIONAL SERVICE, IS THE PROPERTY OF CH2M HILL AND IS NOT TO BE USED, IN WHOLE OR IN PART, FOR ANY OTHER PROJECT WITHOUT THE WRITTEN AUTHORIZATION OF CH2M HILL.


BAR IS ONE INCH ON ORIGINAL DRAWING.
IF NOT ONE INCH ON THIS SHEET, ADJUST SCALES ACCORDINGLY.

CITRUS COUNTY
CENTRAL LANDFILL
OPERATIONS PHASE 1
CITRUS COUNTY, FLORIDA

OPERATIONS
SECTIONS
STEP 4A

SHEET 17
DWG OPS-2
DATE 6-18-96
PROJ 13-02-34.01

PRELIMINARY

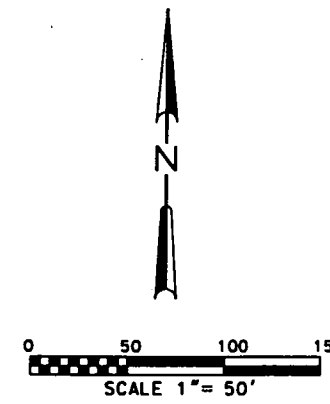

LEGEND
● FIELD BENCH MARK

DESIGN G. L. DELRIO
DR G. L. DELRIO
OPERATIONS
CK JOHN WOOD
APVD JOHN WOOD

NO. DATE

REVISION

BY APVD

REUSE OF DOCUMENTS
THIS DOCUMENT, AND THE IDEAS AND DESIGNS INCORPORATED HEREIN, AS AN INSTRUMENT OF PROFESSIONAL SERVICE, IS THE PROPERTY OF CCM HILL AND IS NOT TO BE USED, IN WHOLE OR IN PART, FOR ANY OTHER PROJECT WITHOUT THE WRITTEN AUTHORIZATION OF CCM HILL.
CCM HILL


BAR IS ONE INCH ON ORIGINAL DRAWING.
IF NOT ONE INCH ON THIS SHEET, ADJUST SCALES ACCORDINGLY.

CITRUS COUNTY
CENTRAL LANDFILL
OPERATIONS PHASE 1
CITRUS COUNTY, FLORIDA


OPERATIONS
SITE PLAN
STEP 4B

SHEET 18
DWG NO. OPS-1
DATE 6-18-95
PROJ NO. 134202.34.01


PRELIMINARY

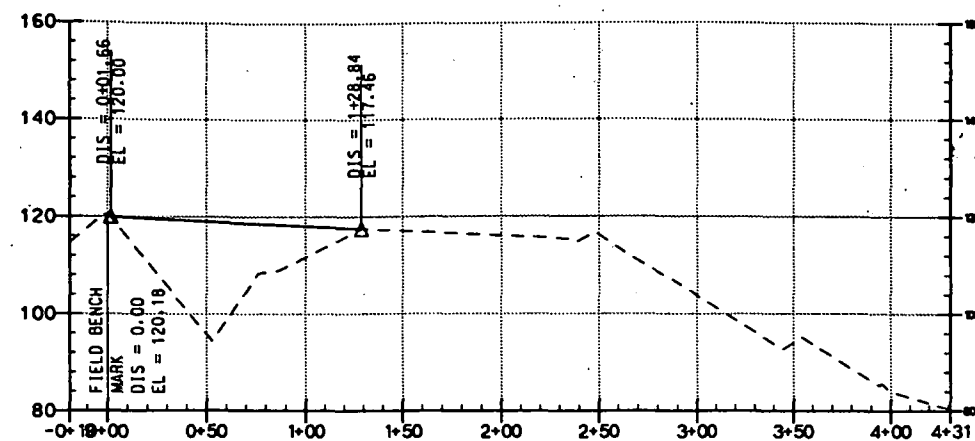


SOUTH NORTH PROFILE "C"

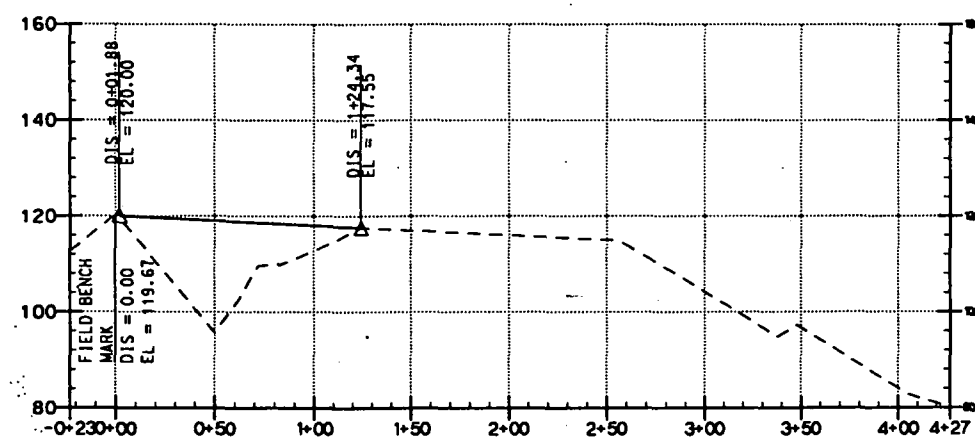


SOUTH NORTH PROFILE "B"

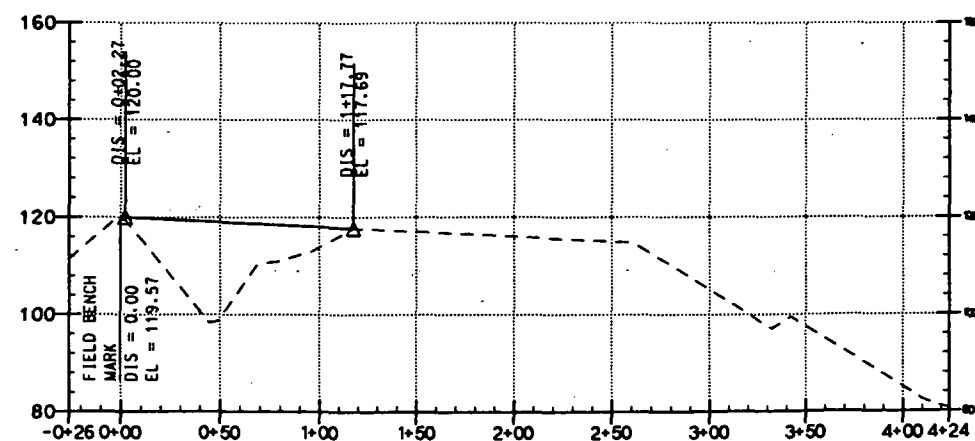

SOUTH NORTH PROFILE "A"

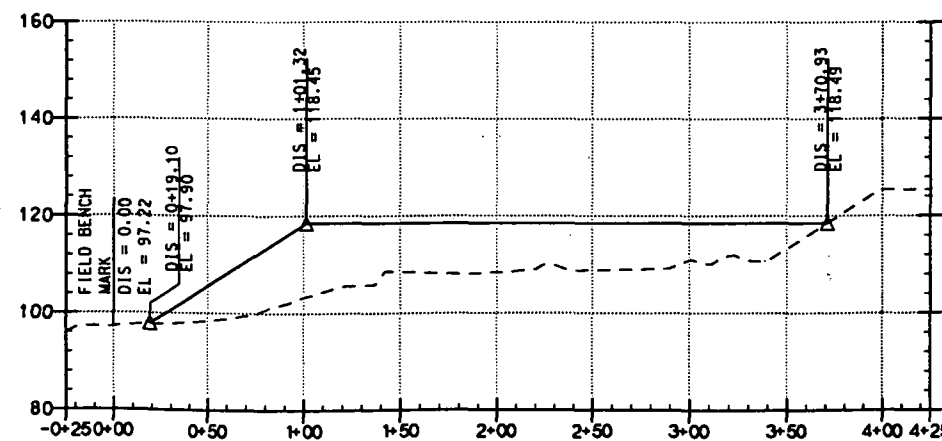

WEST EAST PROFILE "D1"

 

TYPICAL SECTION "H"



DSGN G. L. DELRIO
DR G. L. DELRIO
CHK JOHN WOOD
APVD JOHN WOOD

NO.	DATE	REVISION	BY	APVD

REUSE OF DOCUMENTS
THIS DOCUMENT, AND THE IDEAS AND DESIGNS INCORPORATED HEREIN, AS AN INSTRUMENT OF PROFESSIONAL SERVICE, IS THE PROPERTY OF C&M HILL AND IS NOT TO BE USED, IN WHOLE OR IN PART, FOR ANY OTHER PROJECT WITHOUT THE WRITTEN AUTHORIZATION OF C&M HILL.


BAR IS ONE INCH ON ORIGINAL DRAWING.
IF NOT ONE INCH ON THIS SHEET, ADJUST SCALES ACCORDINGLY.

CITRUS COUNTY
CENTRAL LANDFILL
OPERATIONS PHASE 1
CITRUS COUNTY, FLORIDA

OPERATIONS
SECTIONS
STEP 4B


SHEET 19
DWG NO. OPS-2
DATE 6-18-95
PROJ NO. 134202.34.01

PRELIMINARY

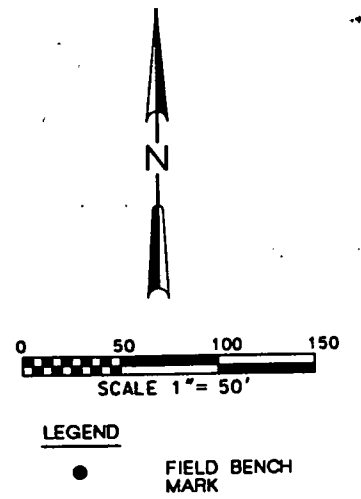


DESIGN G. L. DELRIO OR G. L. DELRIO OPERATIONS CHECK JOHN WOOD APPROVED JOHN WOOD		NO. DATE REVISION	BY APPROVED CCHM HILL	REUSE OF DOCUMENTS THIS DOCUMENT, AND THE IDEAS AND DESIGNS INCORPORATED HEREIN, AS AN INSTRUMENT OF PROFESSIONAL SERVICE, IS THE PROPERTY OF CCHM HILL AND IS NOT TO BE USED, IN WHOLE OR IN PART, FOR ANY OTHER PROJECT WITHOUT THE WRITTEN AUTHORIZATION OF CCHM HILL.	BAR IS ONE INCH ON ORIGINAL DRAWING IF NOT ONE INCH ON THIS SHEET, ADJUST SCALES ACCORDINGLY.	CITRUS COUNTY CENTRAL LANDFILL OPERATIONS PHASE 1 CITRUS COUNTY, FLORIDA	OPERATIONS SITE PLAN STEP 4C	SHEET 20 DWG OPS-1 DATE 6-18-96 PROJ 134202.34.01
---	--	----------------------	--------------------------	---	--	---	------------------------------------	--


PRELIMINARY

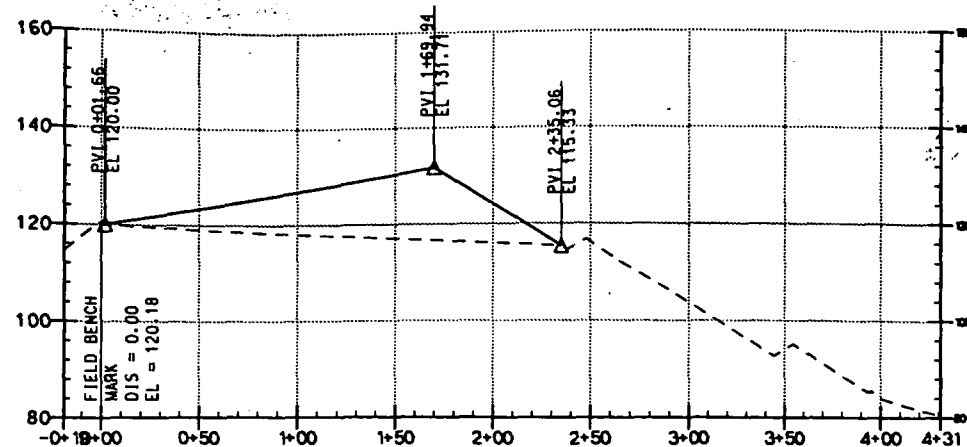


SOUTH NORTH PROFILE "C"

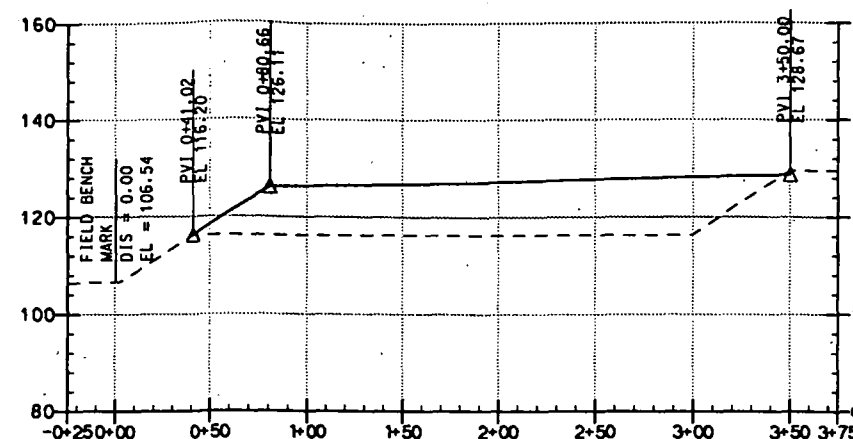


WEST EAST PROFILE "E"

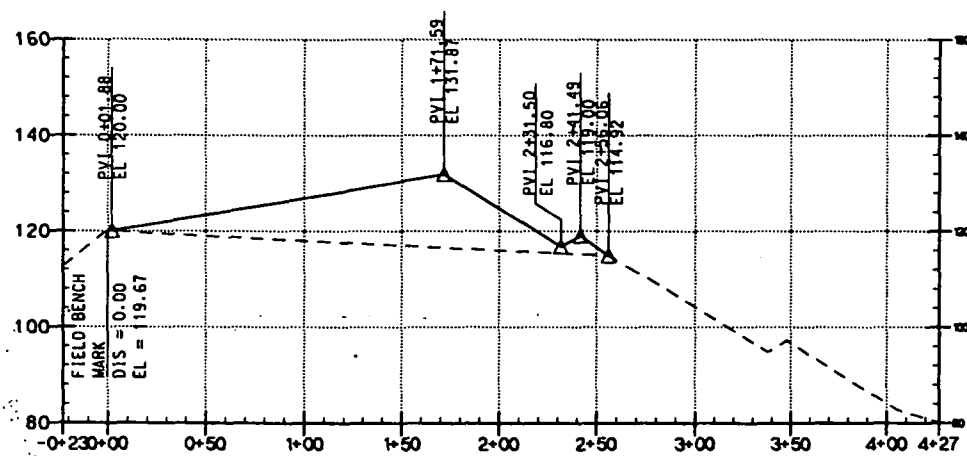


SOUTH NORTH PROFILE "B"

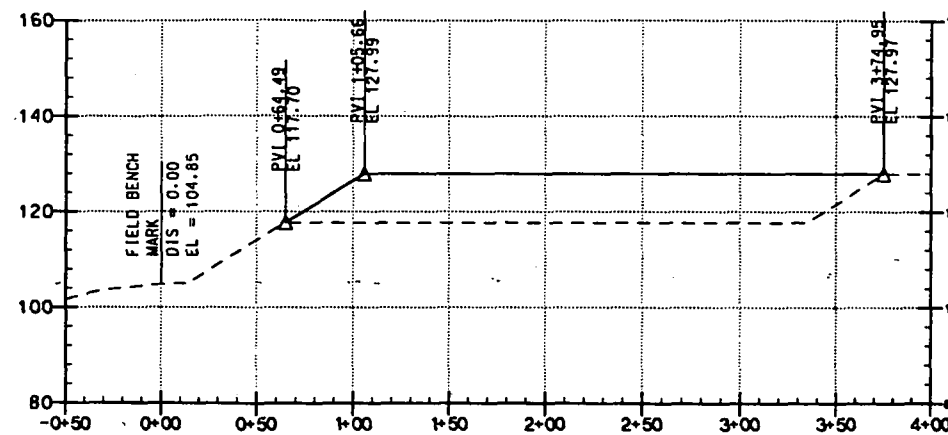


WEST EAST PROFILE "D"

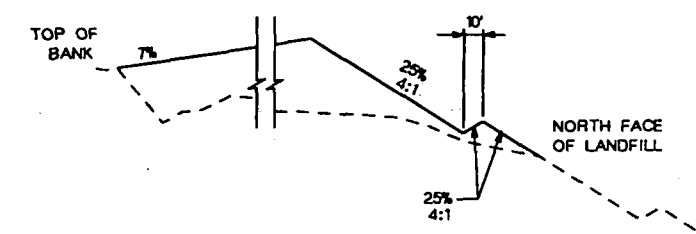

TYPICAL SECTION "H"

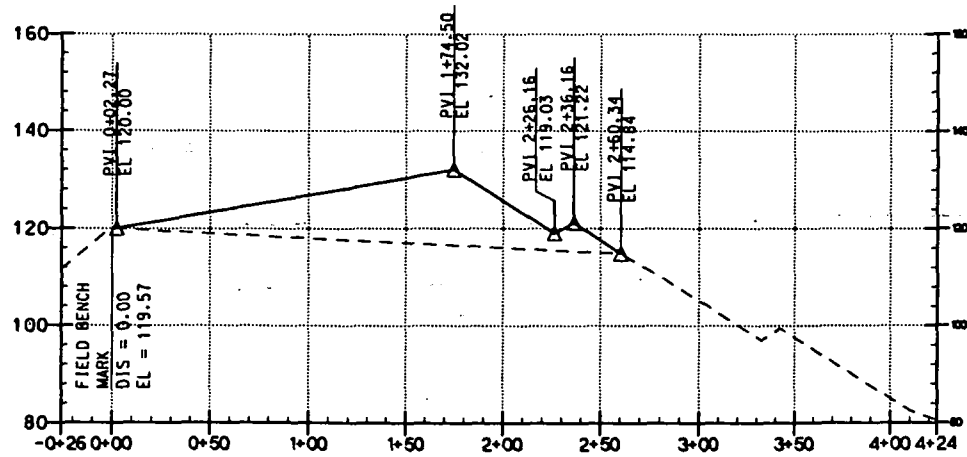

SOUTH NORTH PROFILE "A"

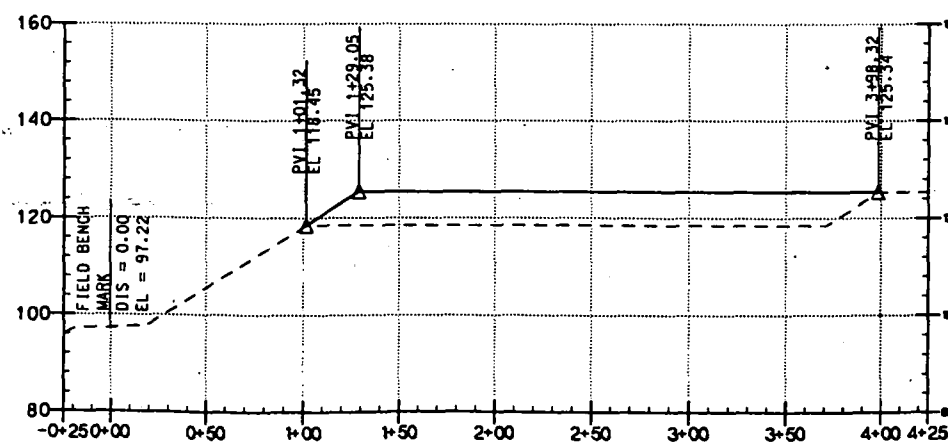

WEST EAST PROFILE "D1"



DESIGN G. L. DELRIO
OR G. L. DELRIO
OPERATIONS
BY JOHN WOOD
APPROVED JOHN WOOD

NO.	DATE	REVISION	BY	APPROVED


REUSE OF DOCUMENTS
THIS DOCUMENT, AND THE IDEAS AND DESIGNS INCORPORATED HEREIN, AS AN INSTRUMENT OF PROFESSIONAL SERVICE, IS THE PROPERTY OF C&M HILL AND IS NOT TO BE USED, IN WHOLE OR IN PART, FOR ANY OTHER PROJECT WITHOUT THE WRITTEN AUTHORIZATION OF C&M HILL.

BAR IS ONE INCH ON ORIGINAL DRAWING.
IF NOT ONE INCH ON THIS SHEET, ADJUST SCALES ACCORDINGLY.

CITRUS COUNTY
CENTRAL LANDFILL
OPERATIONS PHASE 1
CITRUS COUNTY, FLORIDA

OPERATIONS	SHEET 21
SECTIONS STEP 4C	DWG NO. OPS-2
	DATE 6-18-96
	PROJ NO. 134202.34.01

PRELIMINARY

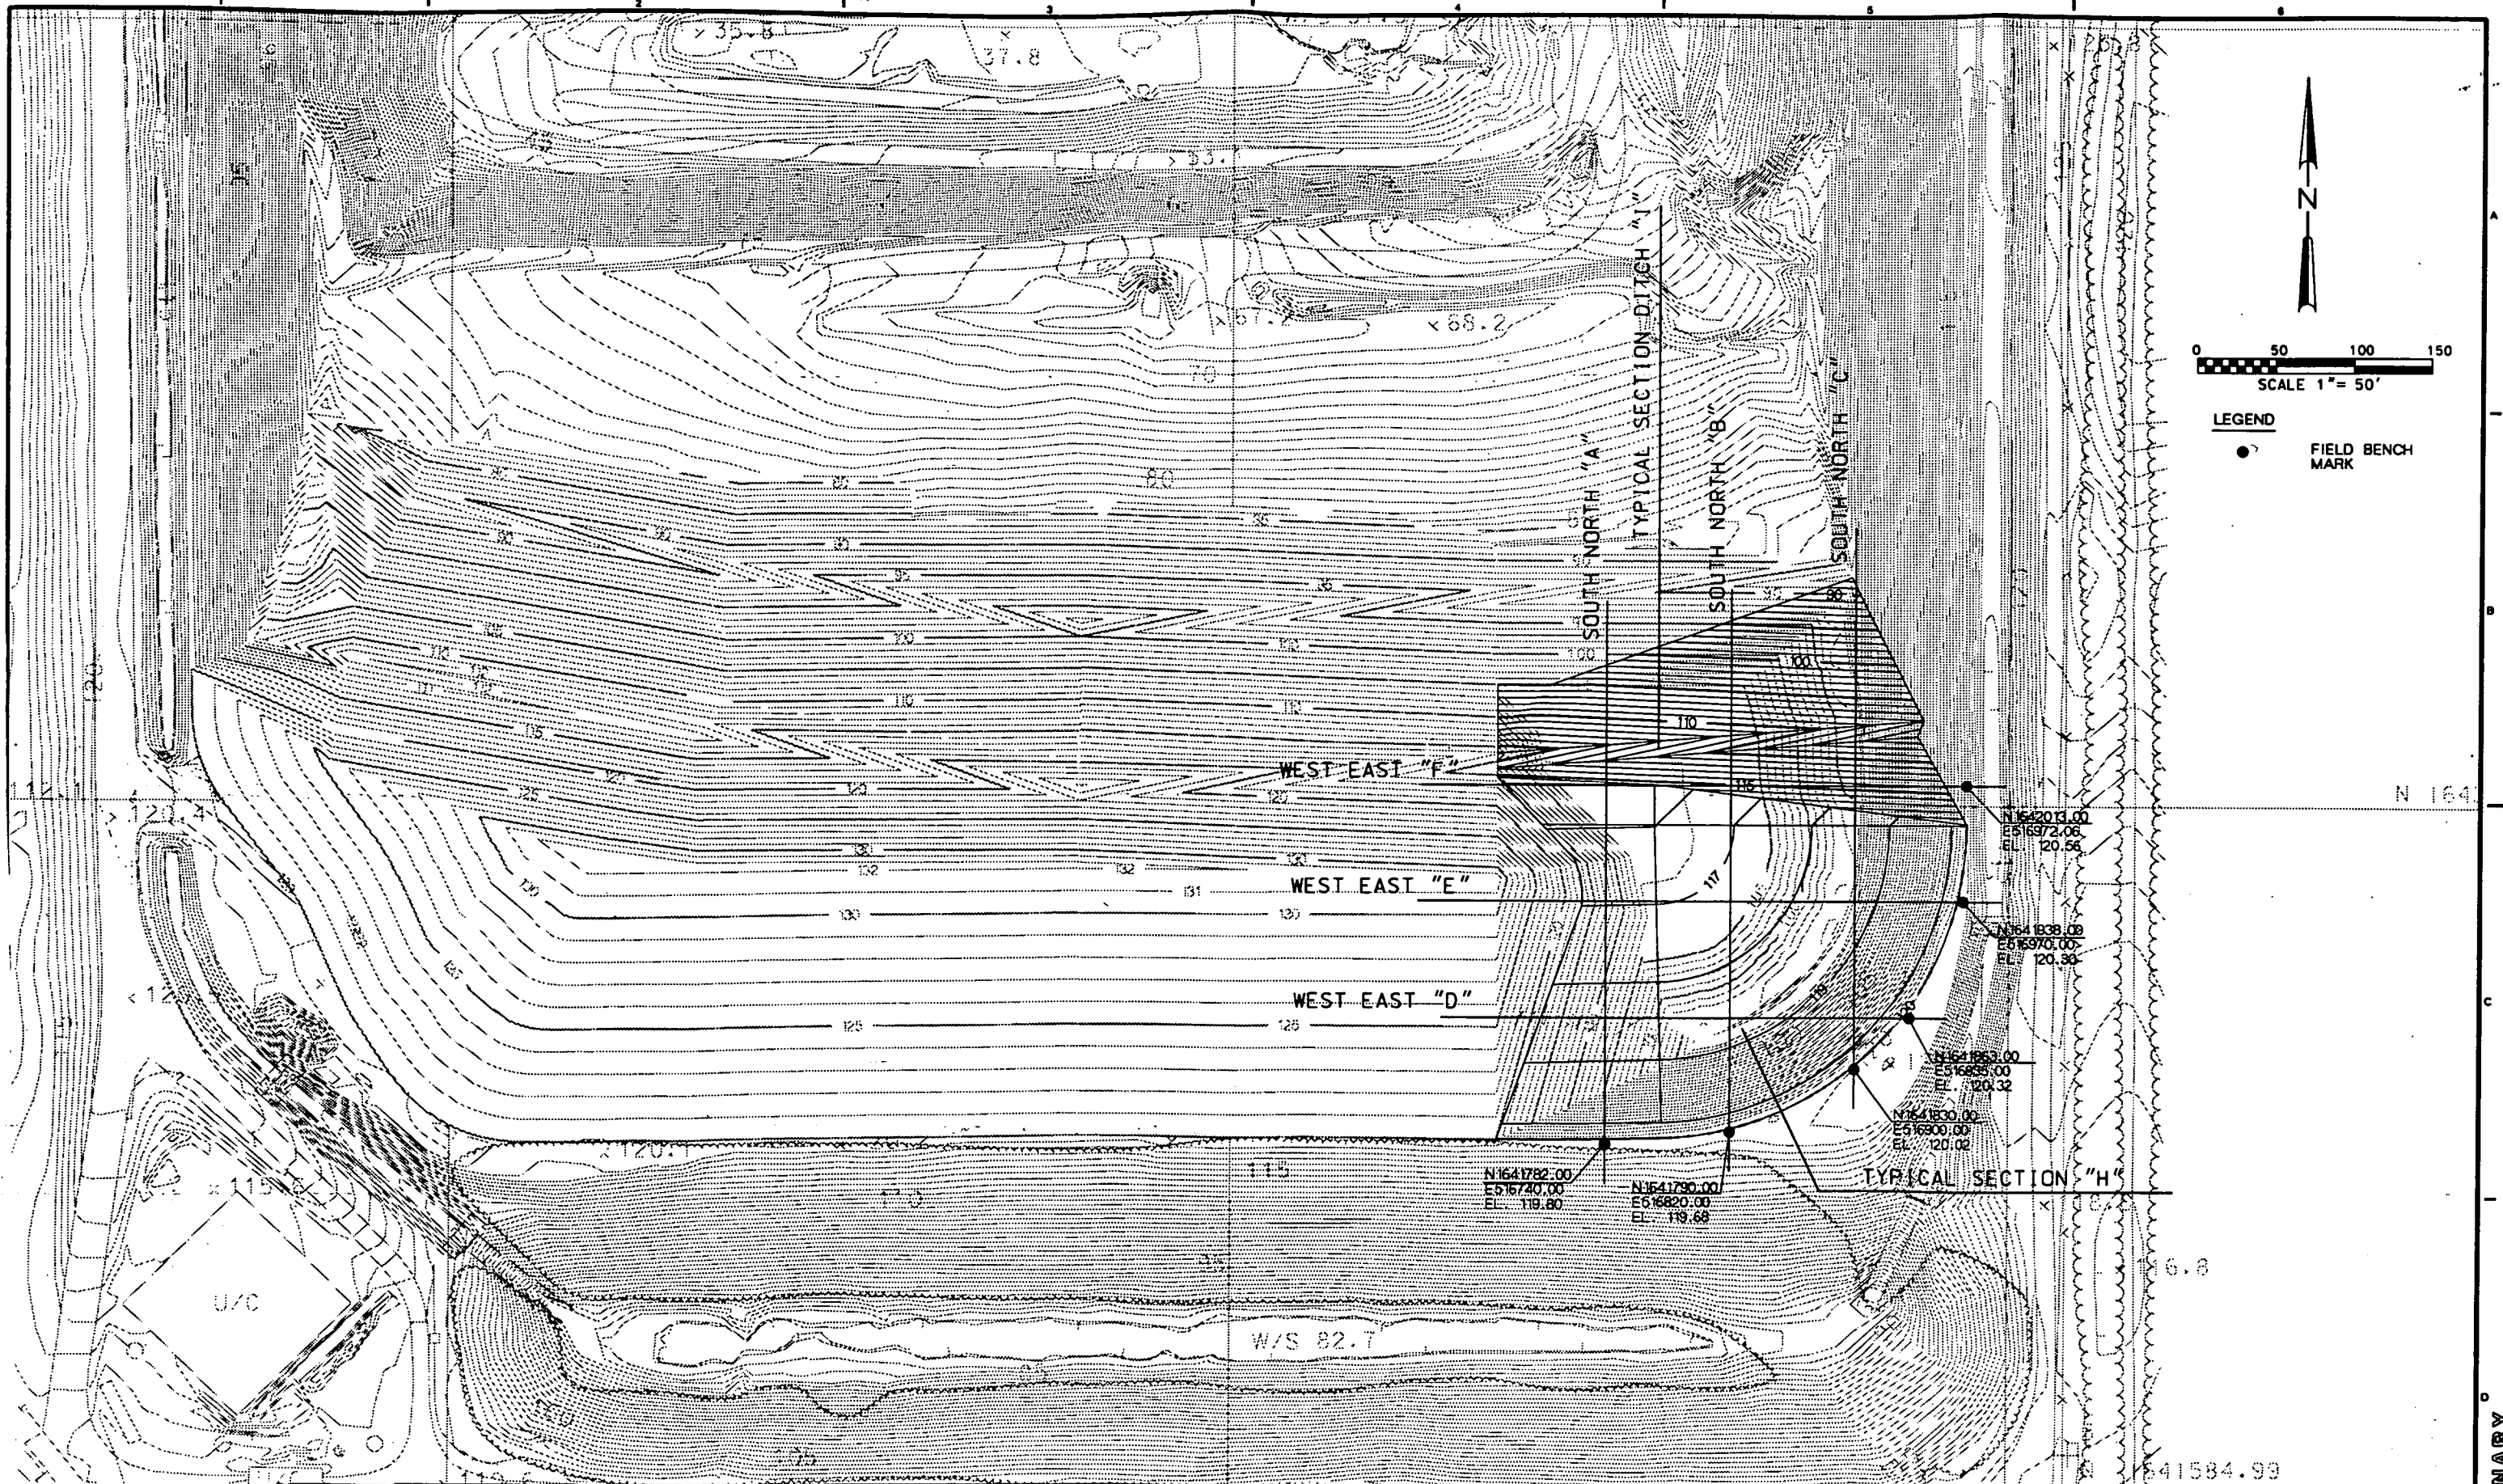

DESIGN G. L. DELRIO
 DR G. L. DELRIO
 OPERATIONS
 CK JOHN WOOD
 APVD JOHN WOOD

NO. DATE

REVISION

BY APVD

REUSE OF DOCUMENTS
 THIS DOCUMENT, AND THE IDEAS AND DESIGNS INCORPORATED HEREIN, AS AN INSTRUMENT OF PROFESSIONAL SERVICE, IS THE PROPERTY OF C&M HILL AND IS NOT TO BE USED, IN WHOLE OR IN PART, FOR ANY OTHER PROJECT WITHOUT THE WRITTEN AUTHORIZATION OF C&M HILL.


BAR IS ONE INCH ON ORIGINAL DRAWING.
 IF NOT ONE INCH ON THIS SHEET, ADJUST SCALES ACCORDINGLY.

CITRUS COUNTY
 CENTRAL LANDFILL
 OPERATIONS PHASE 1
 CITRUS COUNTY, FLORIDA


OPERATIONS
 SITE PLAN
 STEP 1B

SHEET 22
 DWG OPS-1
 DATE 6-18-96
 PROJ NO. 134202.34.01


PRELIMINARY

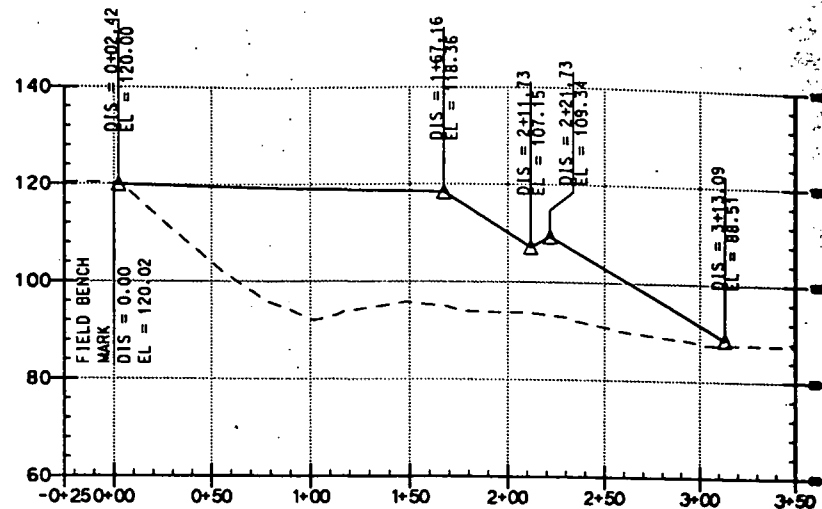


SOUTH NORTH PROFILE "C"

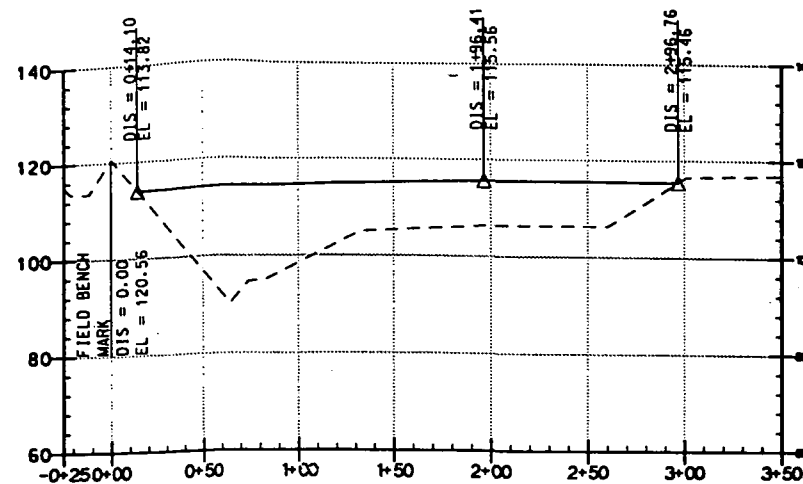


WEST EAST PROFILE "F"

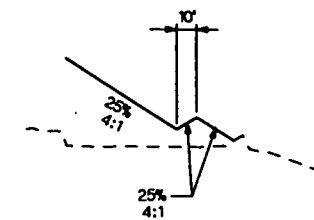


TYPICAL SECTION DITCH "I"

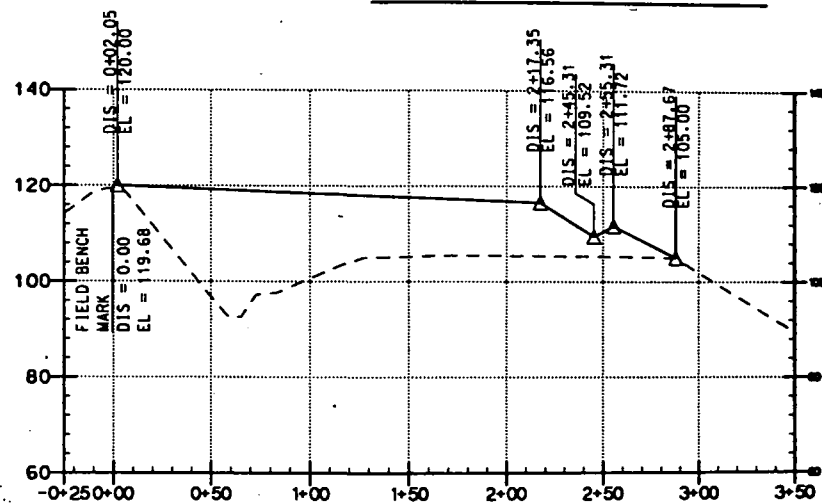


SOUTH NORTH PROFILE "B"

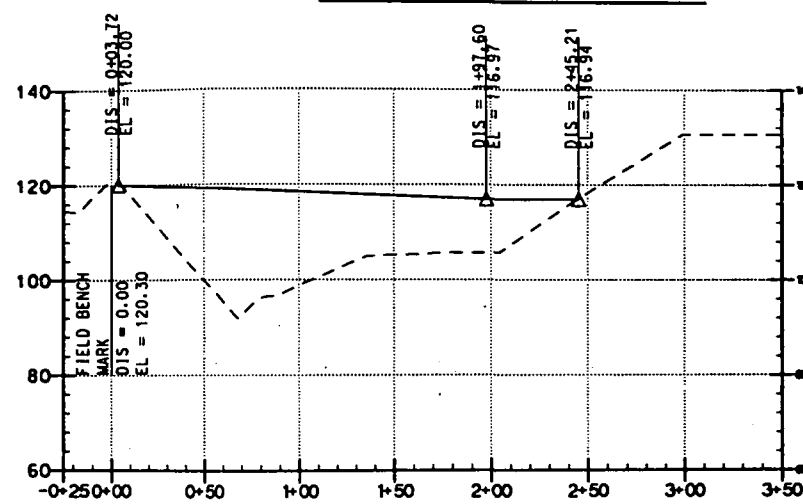


WEST EAST PROFILE "E"

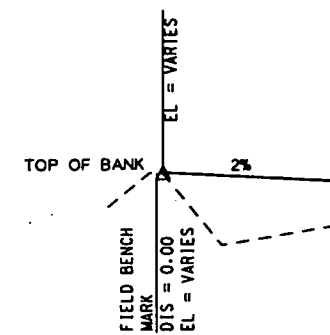

TYPICAL SECTION "H"

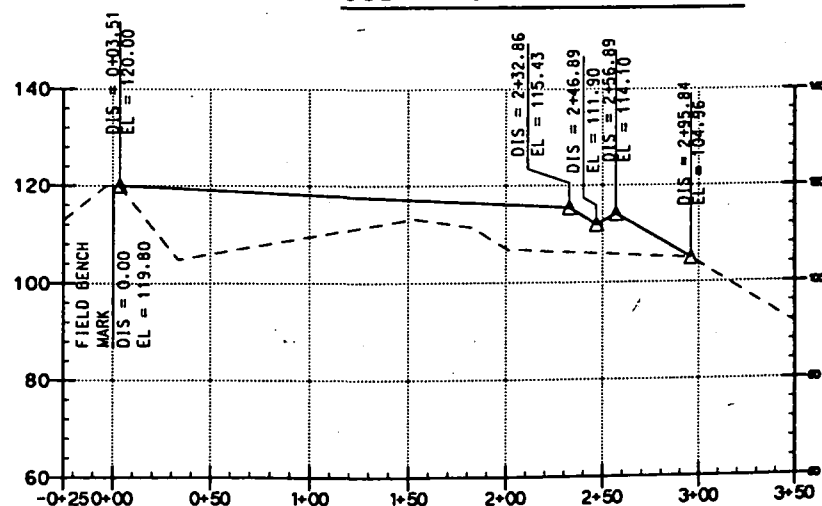

SOUTH NORTH PROFILE "A"

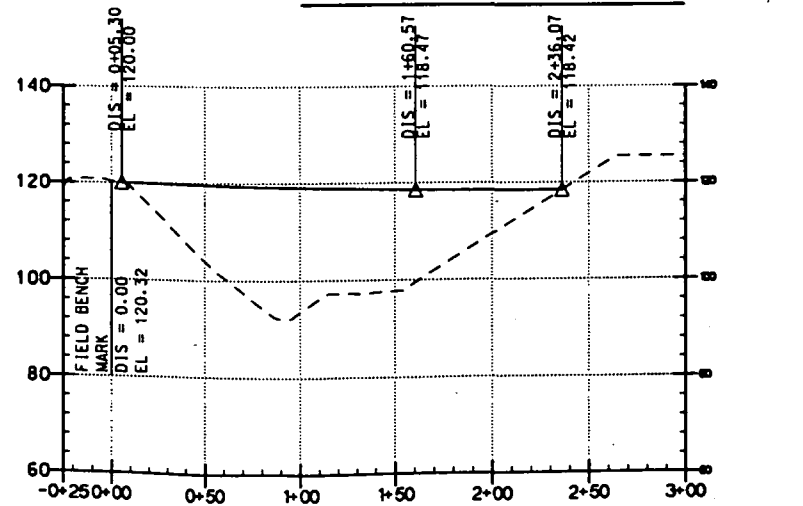

WEST EAST PROFILE "D"



DESIGN G. L. DELRIO
OR G. L. DELRIO
OPERATIONS
CHECK JOHN WOOD
APPROVE JOHN WOOD

NO.	DATE	REVISION	BY	APPROVE

REUSE OF DOCUMENTS
THIS DOCUMENT, AND THE IDEAS AND DESIGNS INCORPORATED HEREIN, AS AN INSTRUMENT OF PROFESSIONAL SERVICE, IS THE PROPERTY OF CKM HILL AND IS NOT TO BE USED, IN WHOLE OR IN PART, FOR ANY OTHER PROJECT WITHOUT THE WRITTEN AUTHORIZATION OF CKM HILL.



BAR IS ONE INCH ON ORIGINAL DRAWING.
IF NOT ONE INCH ON THIS SHEET, ADJUST SCALES ACCORDINGLY.

CITRUS COUNTY
CENTRAL LANDFILL
OPERATIONS PHASE 1
CITRUS COUNTY, FLORIDA

OPERATIONS
SECTIONS
STEP 1B

SHEET 23
DWG OPS-2
DATE 6-18-96
PROJ 134202.34.01


PRELIMINARY

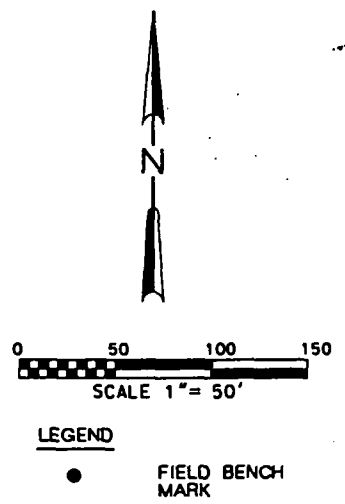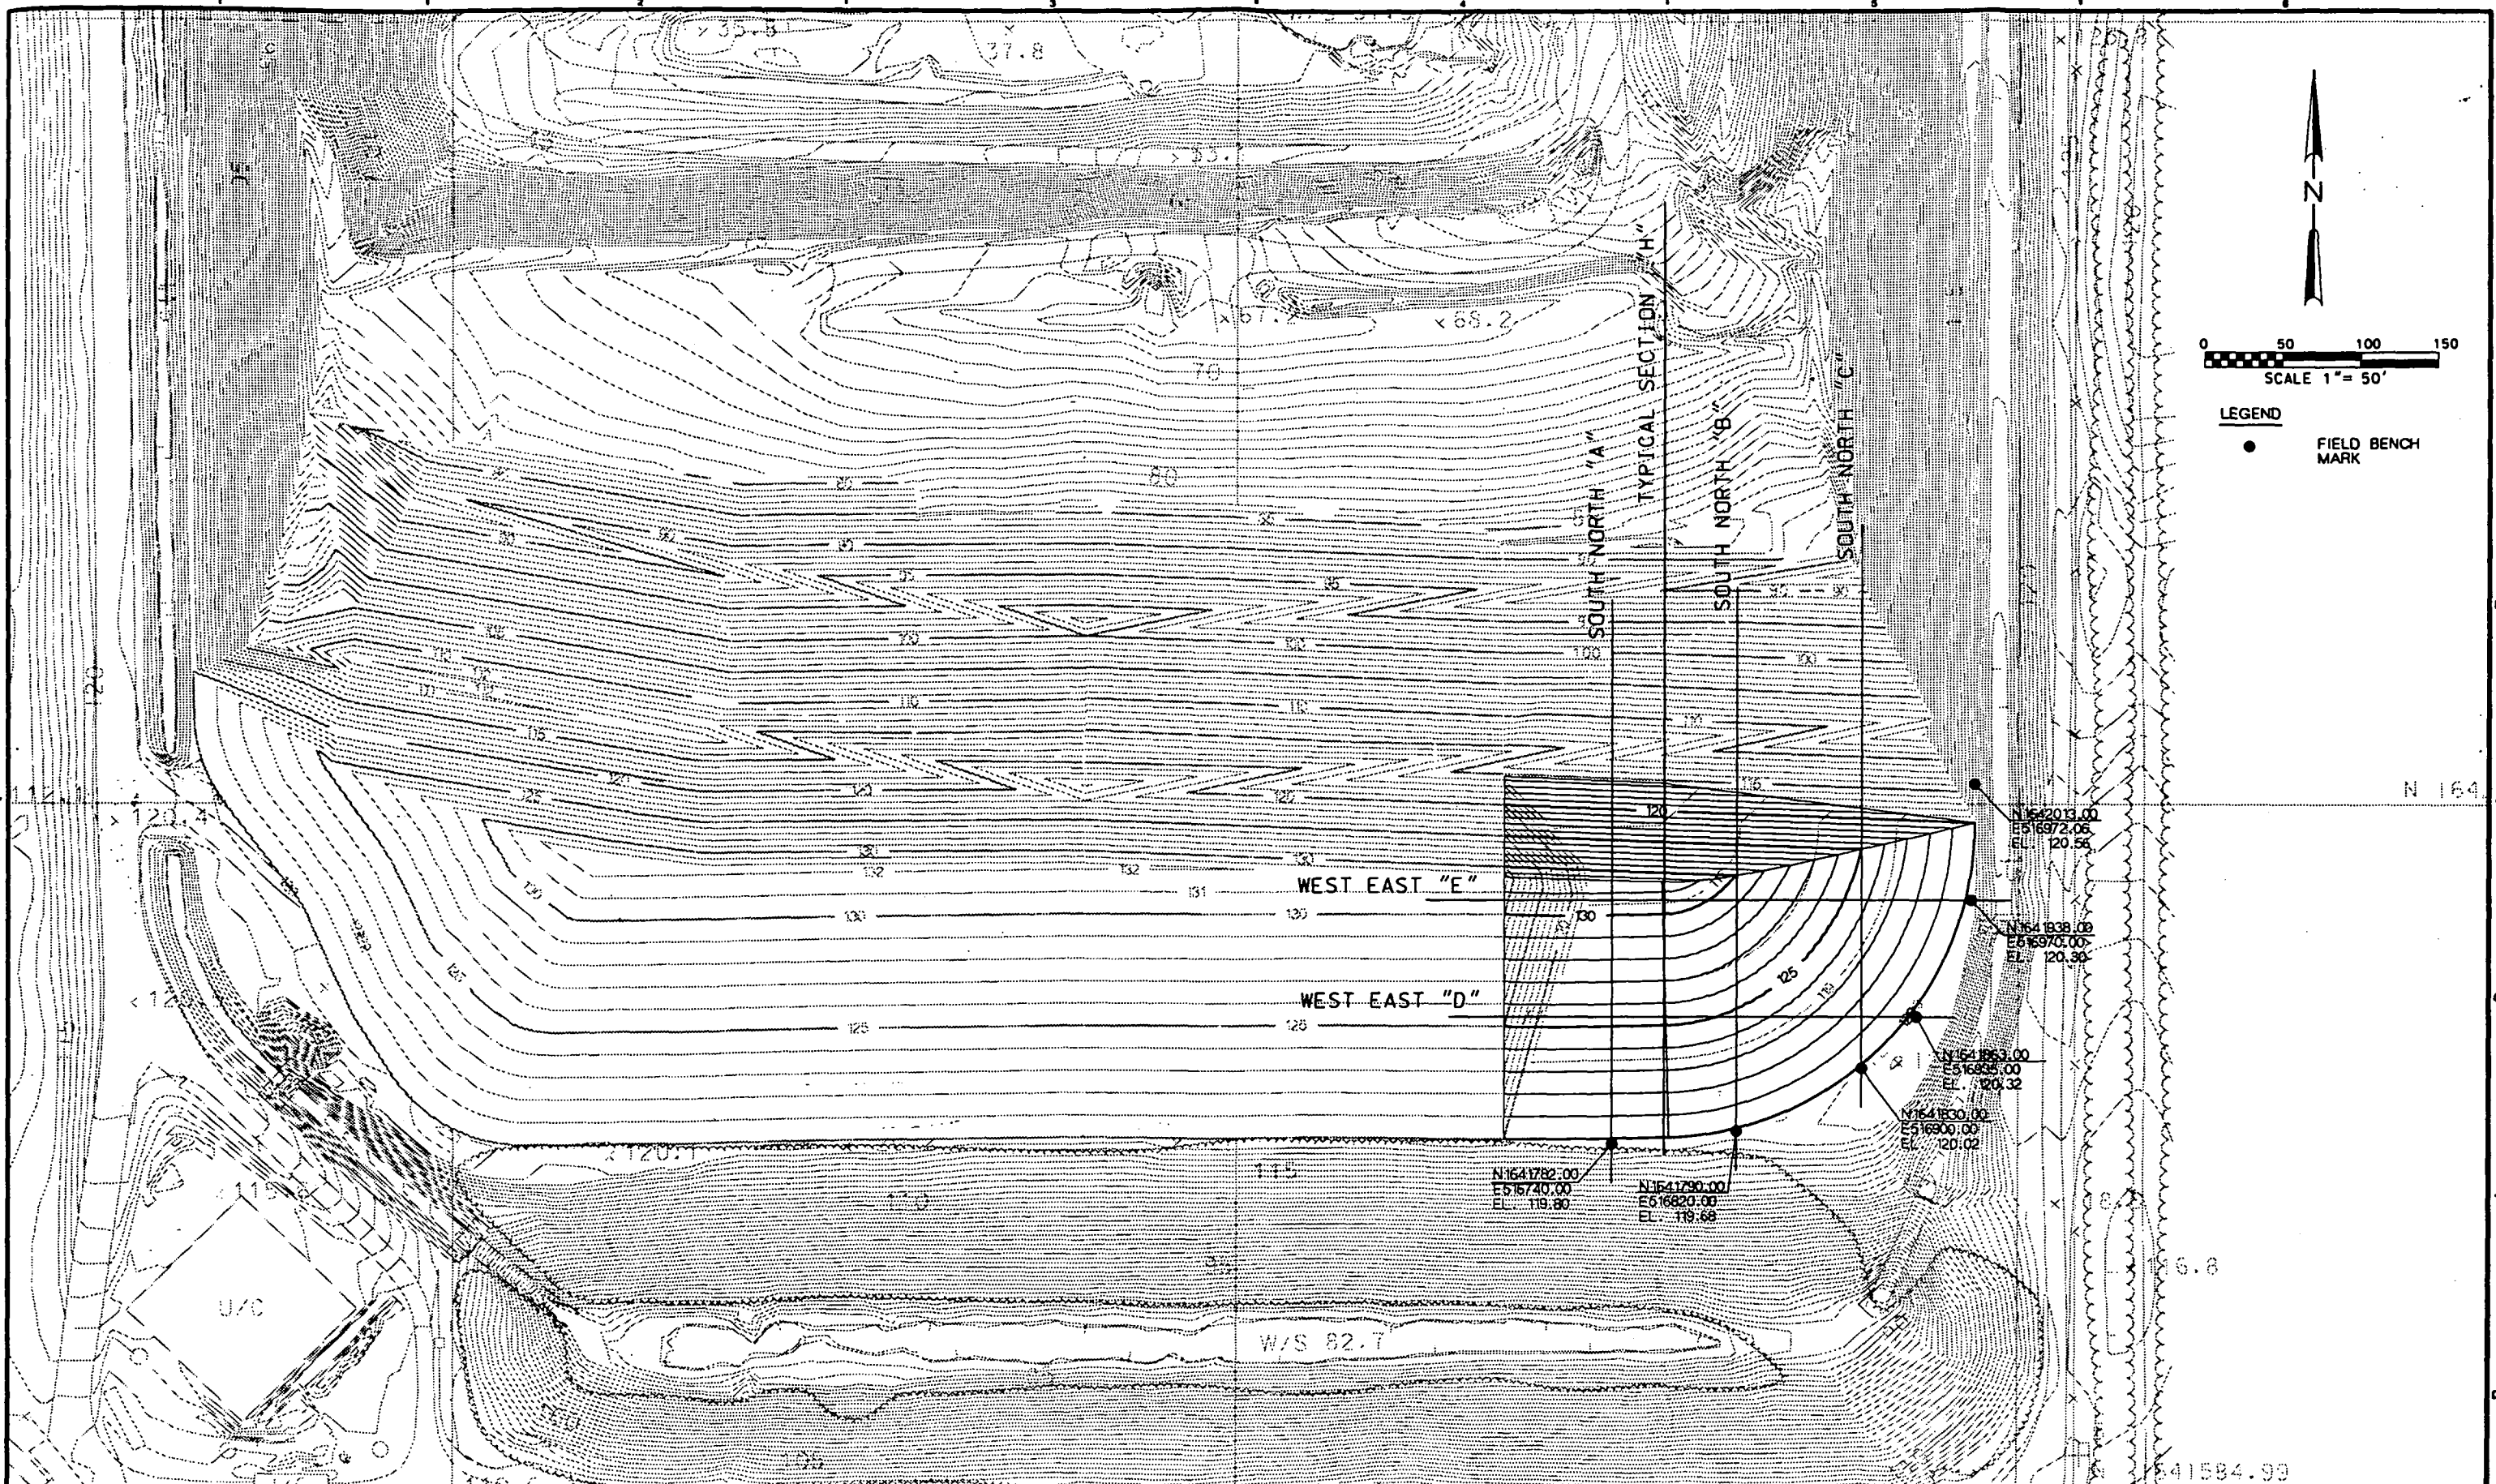


LEGEND
● FIELD BENCH MARK

	DSGN G. L. DELRIO							REUSE OF DOCUMENTS THIS DOCUMENT, AND THE IDEAS AND DESIGNS INCORPORATED HEREIN, AS AN INSTRUMENT OF PROFESSIONAL SERVICE, IS THE PROPERTY OF C&M HILL AND IS NOT TO BE USED, IN WHOLE OR IN PART, FOR ANY OTHER PROJECT WITHOUT THE WRITTEN AUTHORIZATION OF C&M HILL.	BAR IS ONE INCH ON ORIGINAL DRAWING. IF NOT ONE INCH ON THIS SHEET, ADJUST SCALES ACCORDINGLY.	CITRUS COUNTY CENTRAL LANDFILL OPERATIONS PHASE 1 CITRUS COUNTY, FLORIDA	OPERATIONS SITE PLAN STEP 1C	SHEET 24
	OR G. L. DELRIO						DWG OPS-1					
	CHK JOHN WOOD						DATE 6-18-96					
	APVD JOHN WOOD	NO.	DATE	REVISION	BY	APVD	PROJ NO. 134202.34.01					


PRELIMINARY

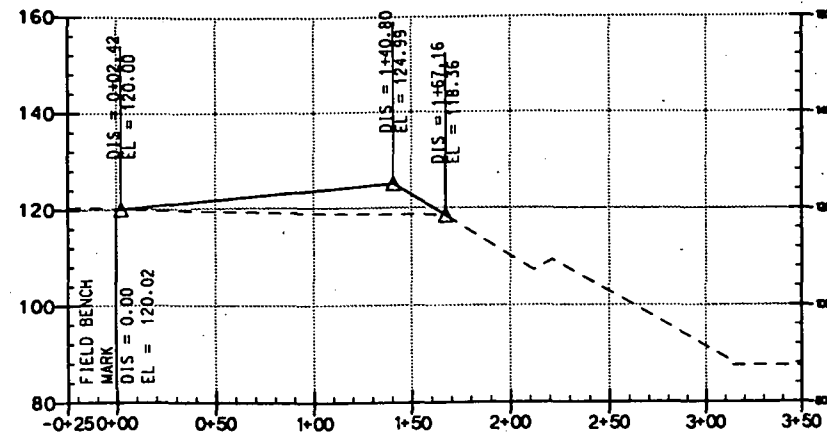


SOUTH NORTH PROFILE "C"

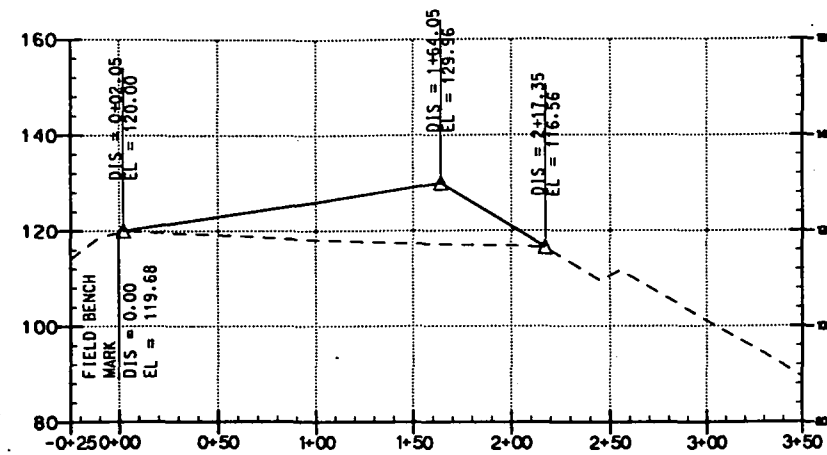


SOUTH NORTH PROFILE "B"

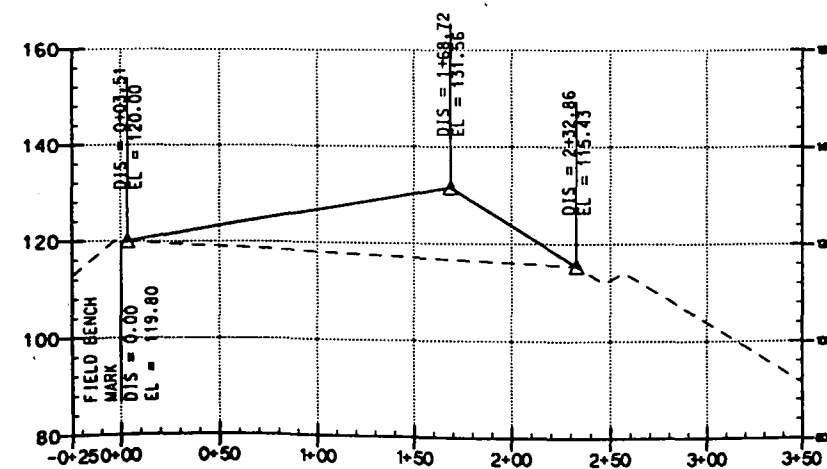


SOUTH NORTH PROFILE "A"

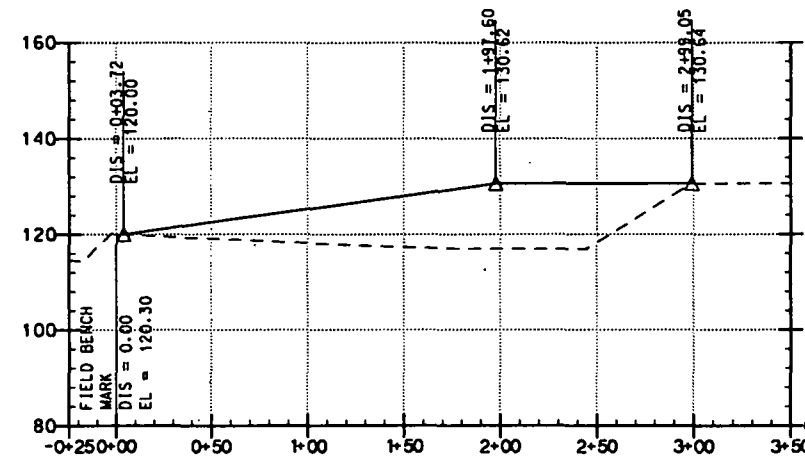

WEST EAST PROFILE "E"

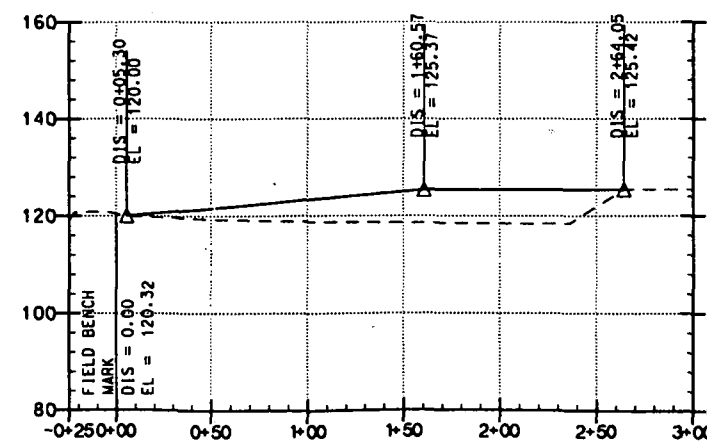

WEST EAST PROFILE "D"

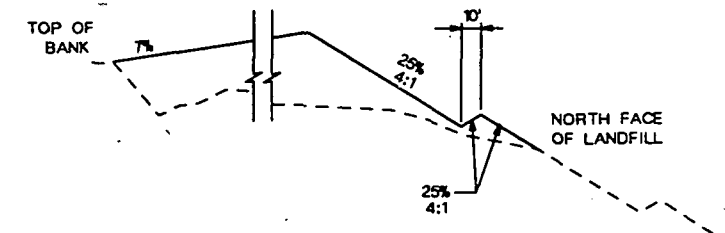

TYPICAL SECTION "H"

DESIGNED BY
 G. L. DELRIO
 OPERATIONS
 CHECKED BY
 JOHN WOOD
 APPROVED BY
 JOHN WOOD

NO. DATE

REVISION

BY

APVD

REUSE OF DOCUMENTS
 THIS DOCUMENT, AND THE IDEAS AND DESIGNS INCORPORATED HEREIN, AS AN INSTRUMENT OF PROFESSIONAL SERVICE, IS THE PROPERTY OF CDM HILL AND IS NOT TO BE USED, IN WHOLE OR IN PART, FOR ANY OTHER PROJECT WITHOUT THE WRITTEN AUTHORIZATION OF CDM HILL.

BAR IS ONE INCH ON ORIGINAL DRAWING.
 IF NOT ONE INCH ON THIS SHEET, ADJUST SCALES ACCORDINGLY.

CITRUS COUNTY
 CENTRAL LANDFILL
 OPERATIONS PHASE 1
 CITRUS COUNTY, FLORIDA

OPERATIONS
 SECTIONS
 STEP 1C

SHEET 25
 DWG OPS-2
 DATE 6-18-96
 PROJ 04202.34.01

PRELIMINARY

D.E.P.
MAR 10 1997
SOUTHWEST DISTRICT
TAMPA