


PERMIT APPLICATION PLANS

Garden Street Iron & Metal Waste Tire Processing Center


3350, FORT MYERS, FLORIDA 33916
SECTION 30, TOWNSHIP 44 S., RANGE 25 E.
LEE COUNTY, FLORIDA
STRAP # 30-44-25-P4-00108.0000

OWNER:
GARDEN STREET IRON & METAL INC.
OF S.W. FLORIDA
3350 METRO PARKWAY
FORT MYERS , FL. 33916
CONTACT: ROB WEBER
(239) 337-5865

SITE ENGINEER:
KEENE ENGINEERING, INC.
PO BOX 2770
FORT MYERS, FL. 33902
(239) 939-0524
(239) 939-1968 FAX

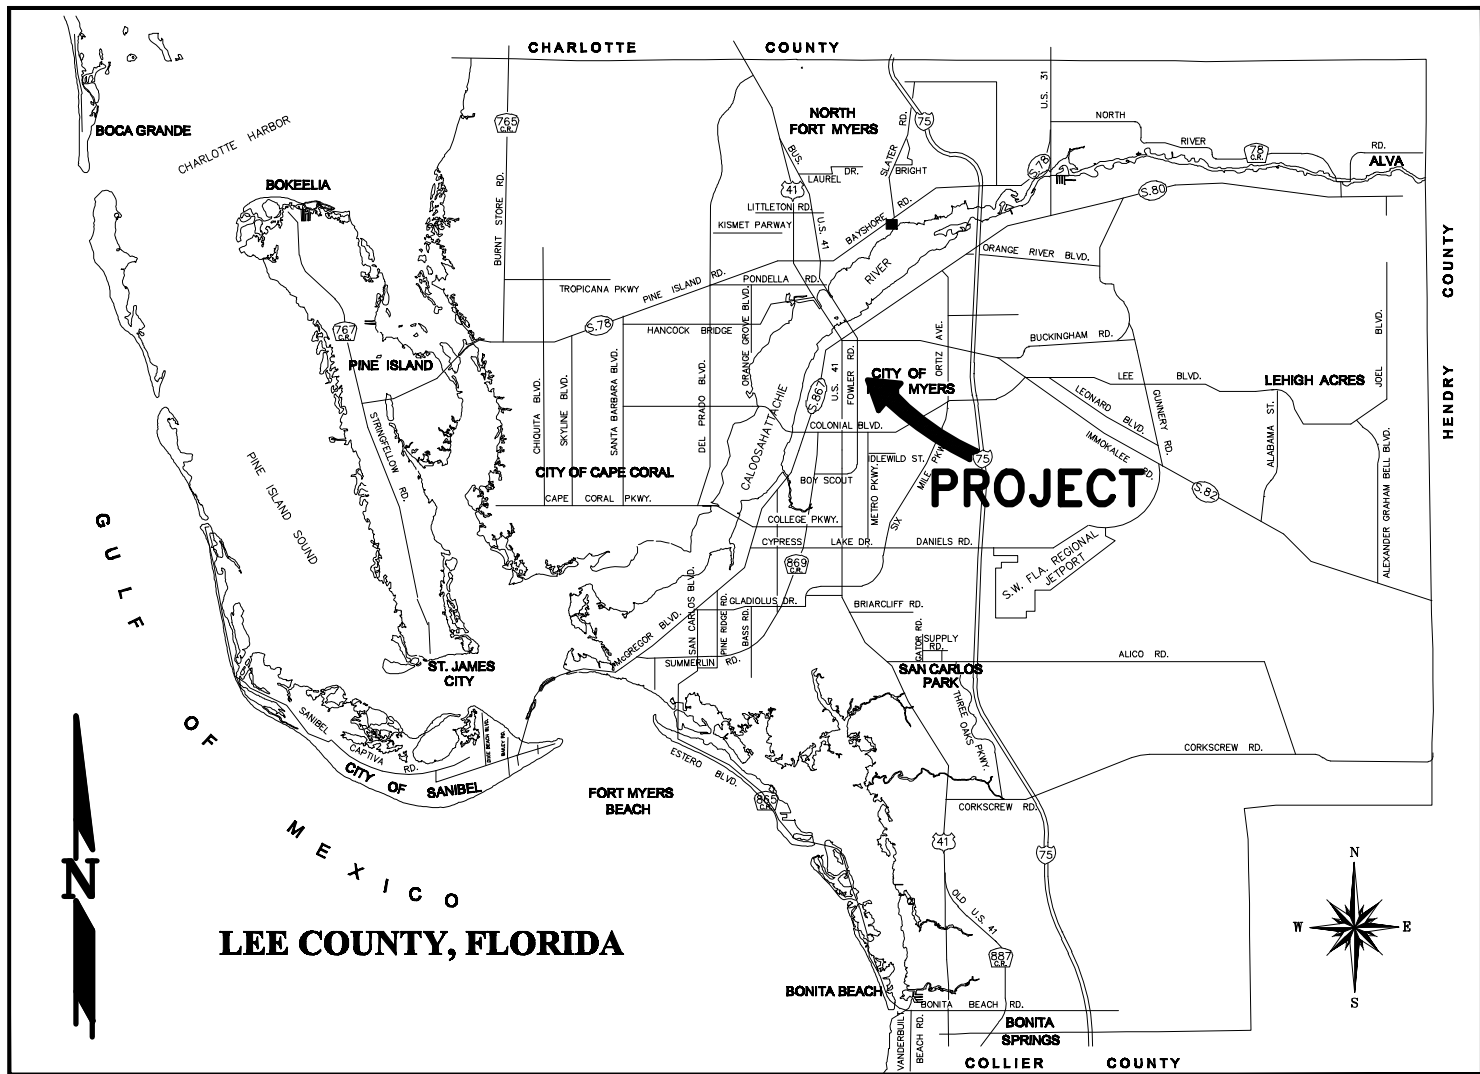

LOCATION MAP

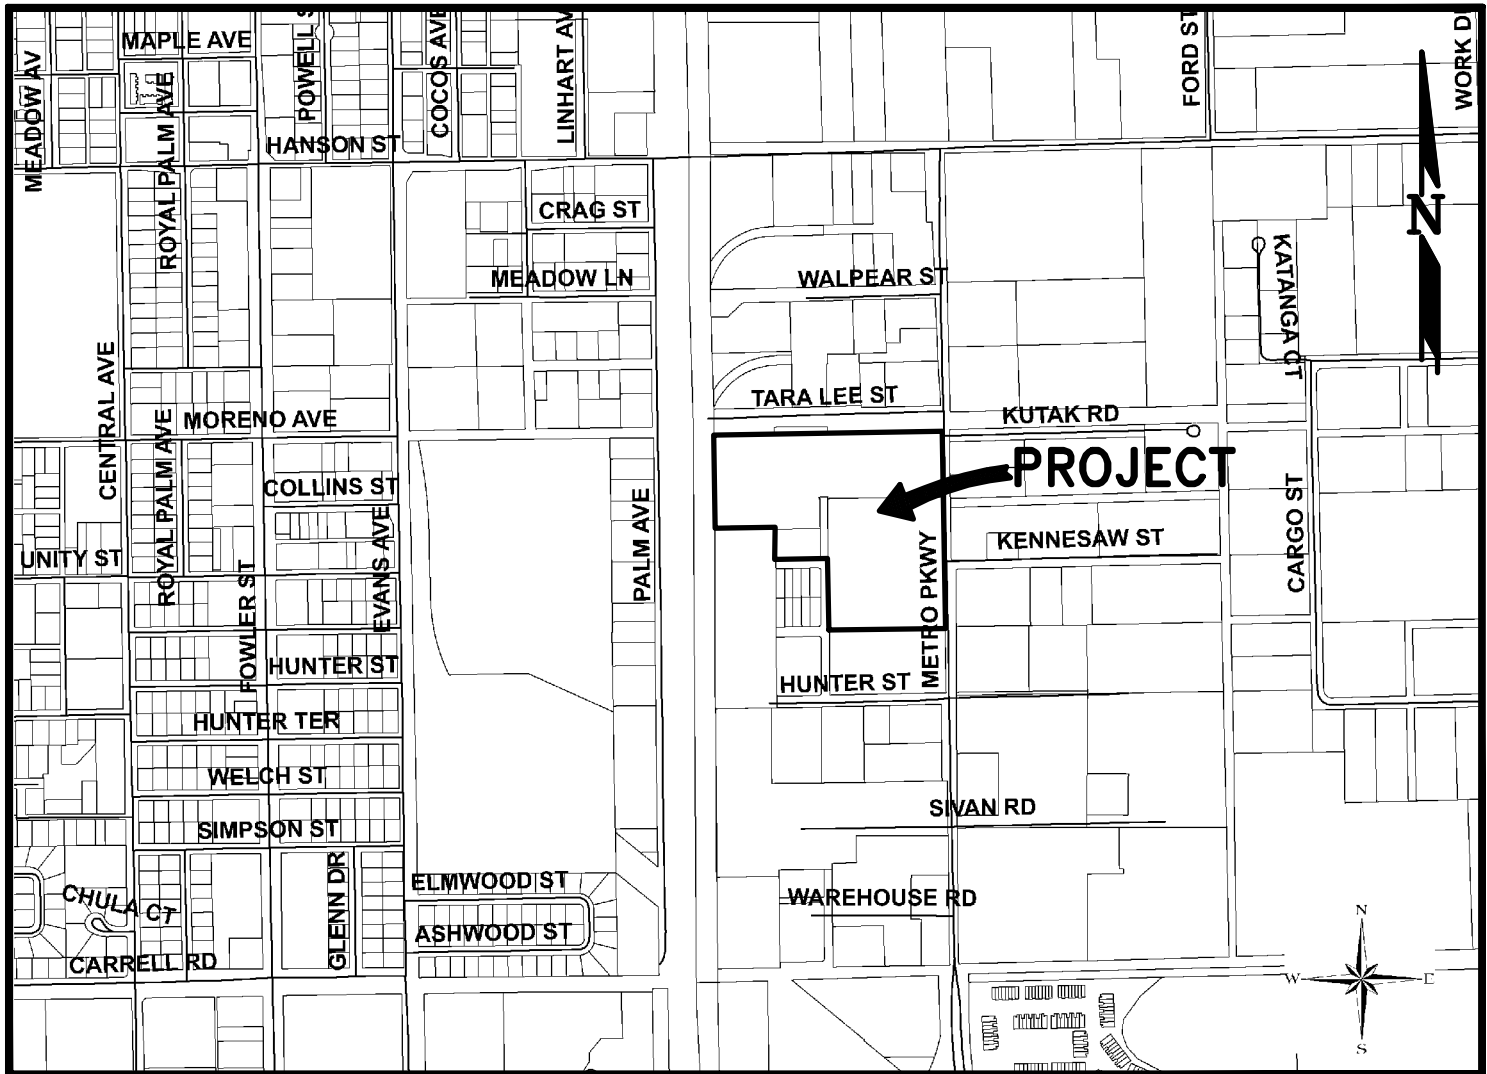

VICINITY MAP

SHEET INDEX:

1. COVER SHEET
2. EXISTING IMPROVMENTS PLAN
- 2A. GENERAL SITE PLAN
3. PROCESSING AREA PLAN
- 3A. FEED STOCK BLENDING AREA PLAN
- 3B. WASTE TIRE STORAGE AREA PLAN
- 3C. PROCESSED WASTE TIRE STORAGE AREA PLAN
- 3D. WASTE TIRE PROCESSING MATERIAL FLOW
4. SURROUNDING LAND USES WITHIN 1 MILE
5. PROJECT AERIAL

DATE: 07-21-09
1. Revision per FDP and CTR TPA Sub.
09-07-09
2. Revision per FDP
10-10-09
3. Revision per FDP
11-01-10
4. Rev. TPA Sub. Lined Blend Area, Add Tire We
11-01-10
5. Procurement Tire Storage Area
6. Rev. Blend Area
7. Rev. Tire Tires & Office Location
07-21-11

NO. 45915
STATE OF
FLORIDA
TIMOTHY KEENE
REGISTERED PROFESSIONAL ENGINEER
EXPIRATION DATE 07-21-11


KEENE
ENGINEERING, INC.

KEENE ENGINEERING, INC.
10870 S. CLEVELAND AVE.
SUITE 303
FORT MYERS, FLA 33907
239-939-0524 PHONE
239-939-1968 FAX
ENG. REG. NO. 7578


Garden Street Iron & Metal
Waste Tire Processing Center
COVER SHEET

SCALE:
24x36: N/A
11x17: N/A
SHEET
1 OF **5**

DRAWING SET DATE: 11-24-14

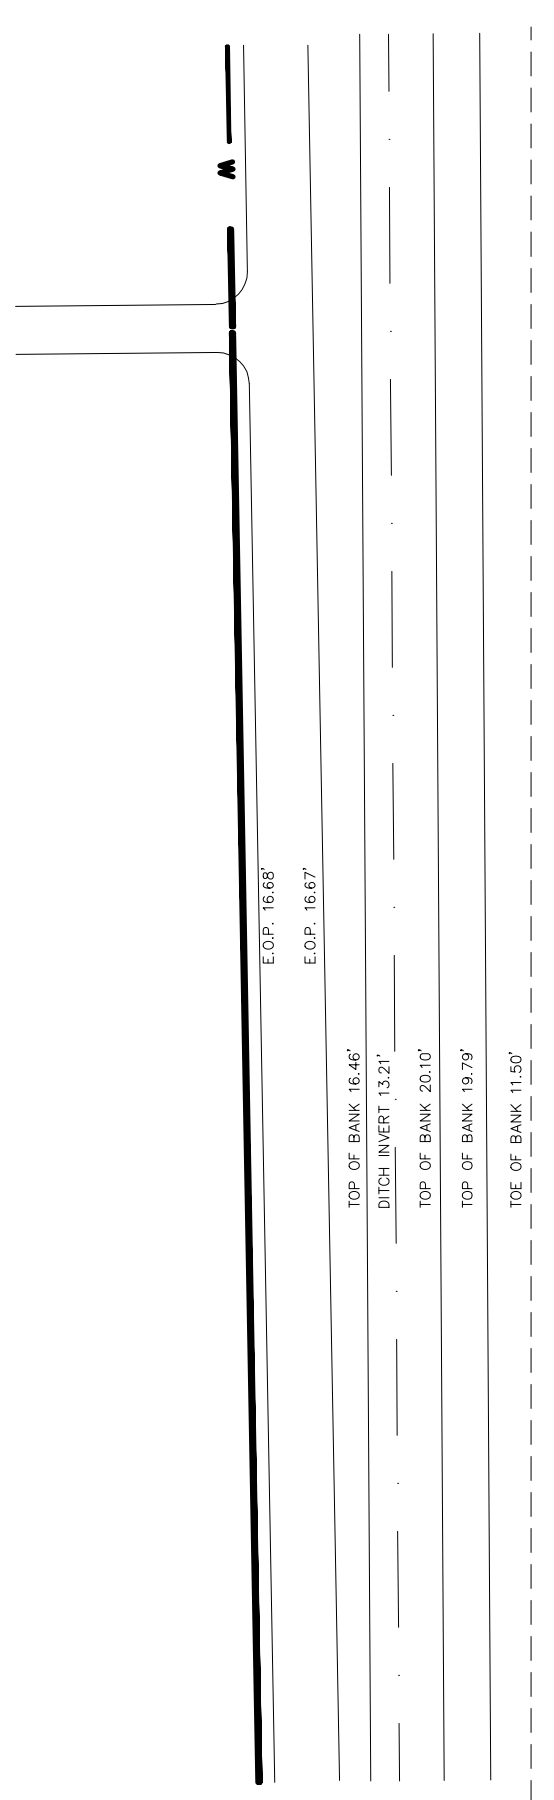


NOTE: SITE BOUNDARY ABUTTING THE RAILROAD IS RESTRICTED ACCESS AND PATROLLED BY RAILROAD POLICE DEPARTMENT.

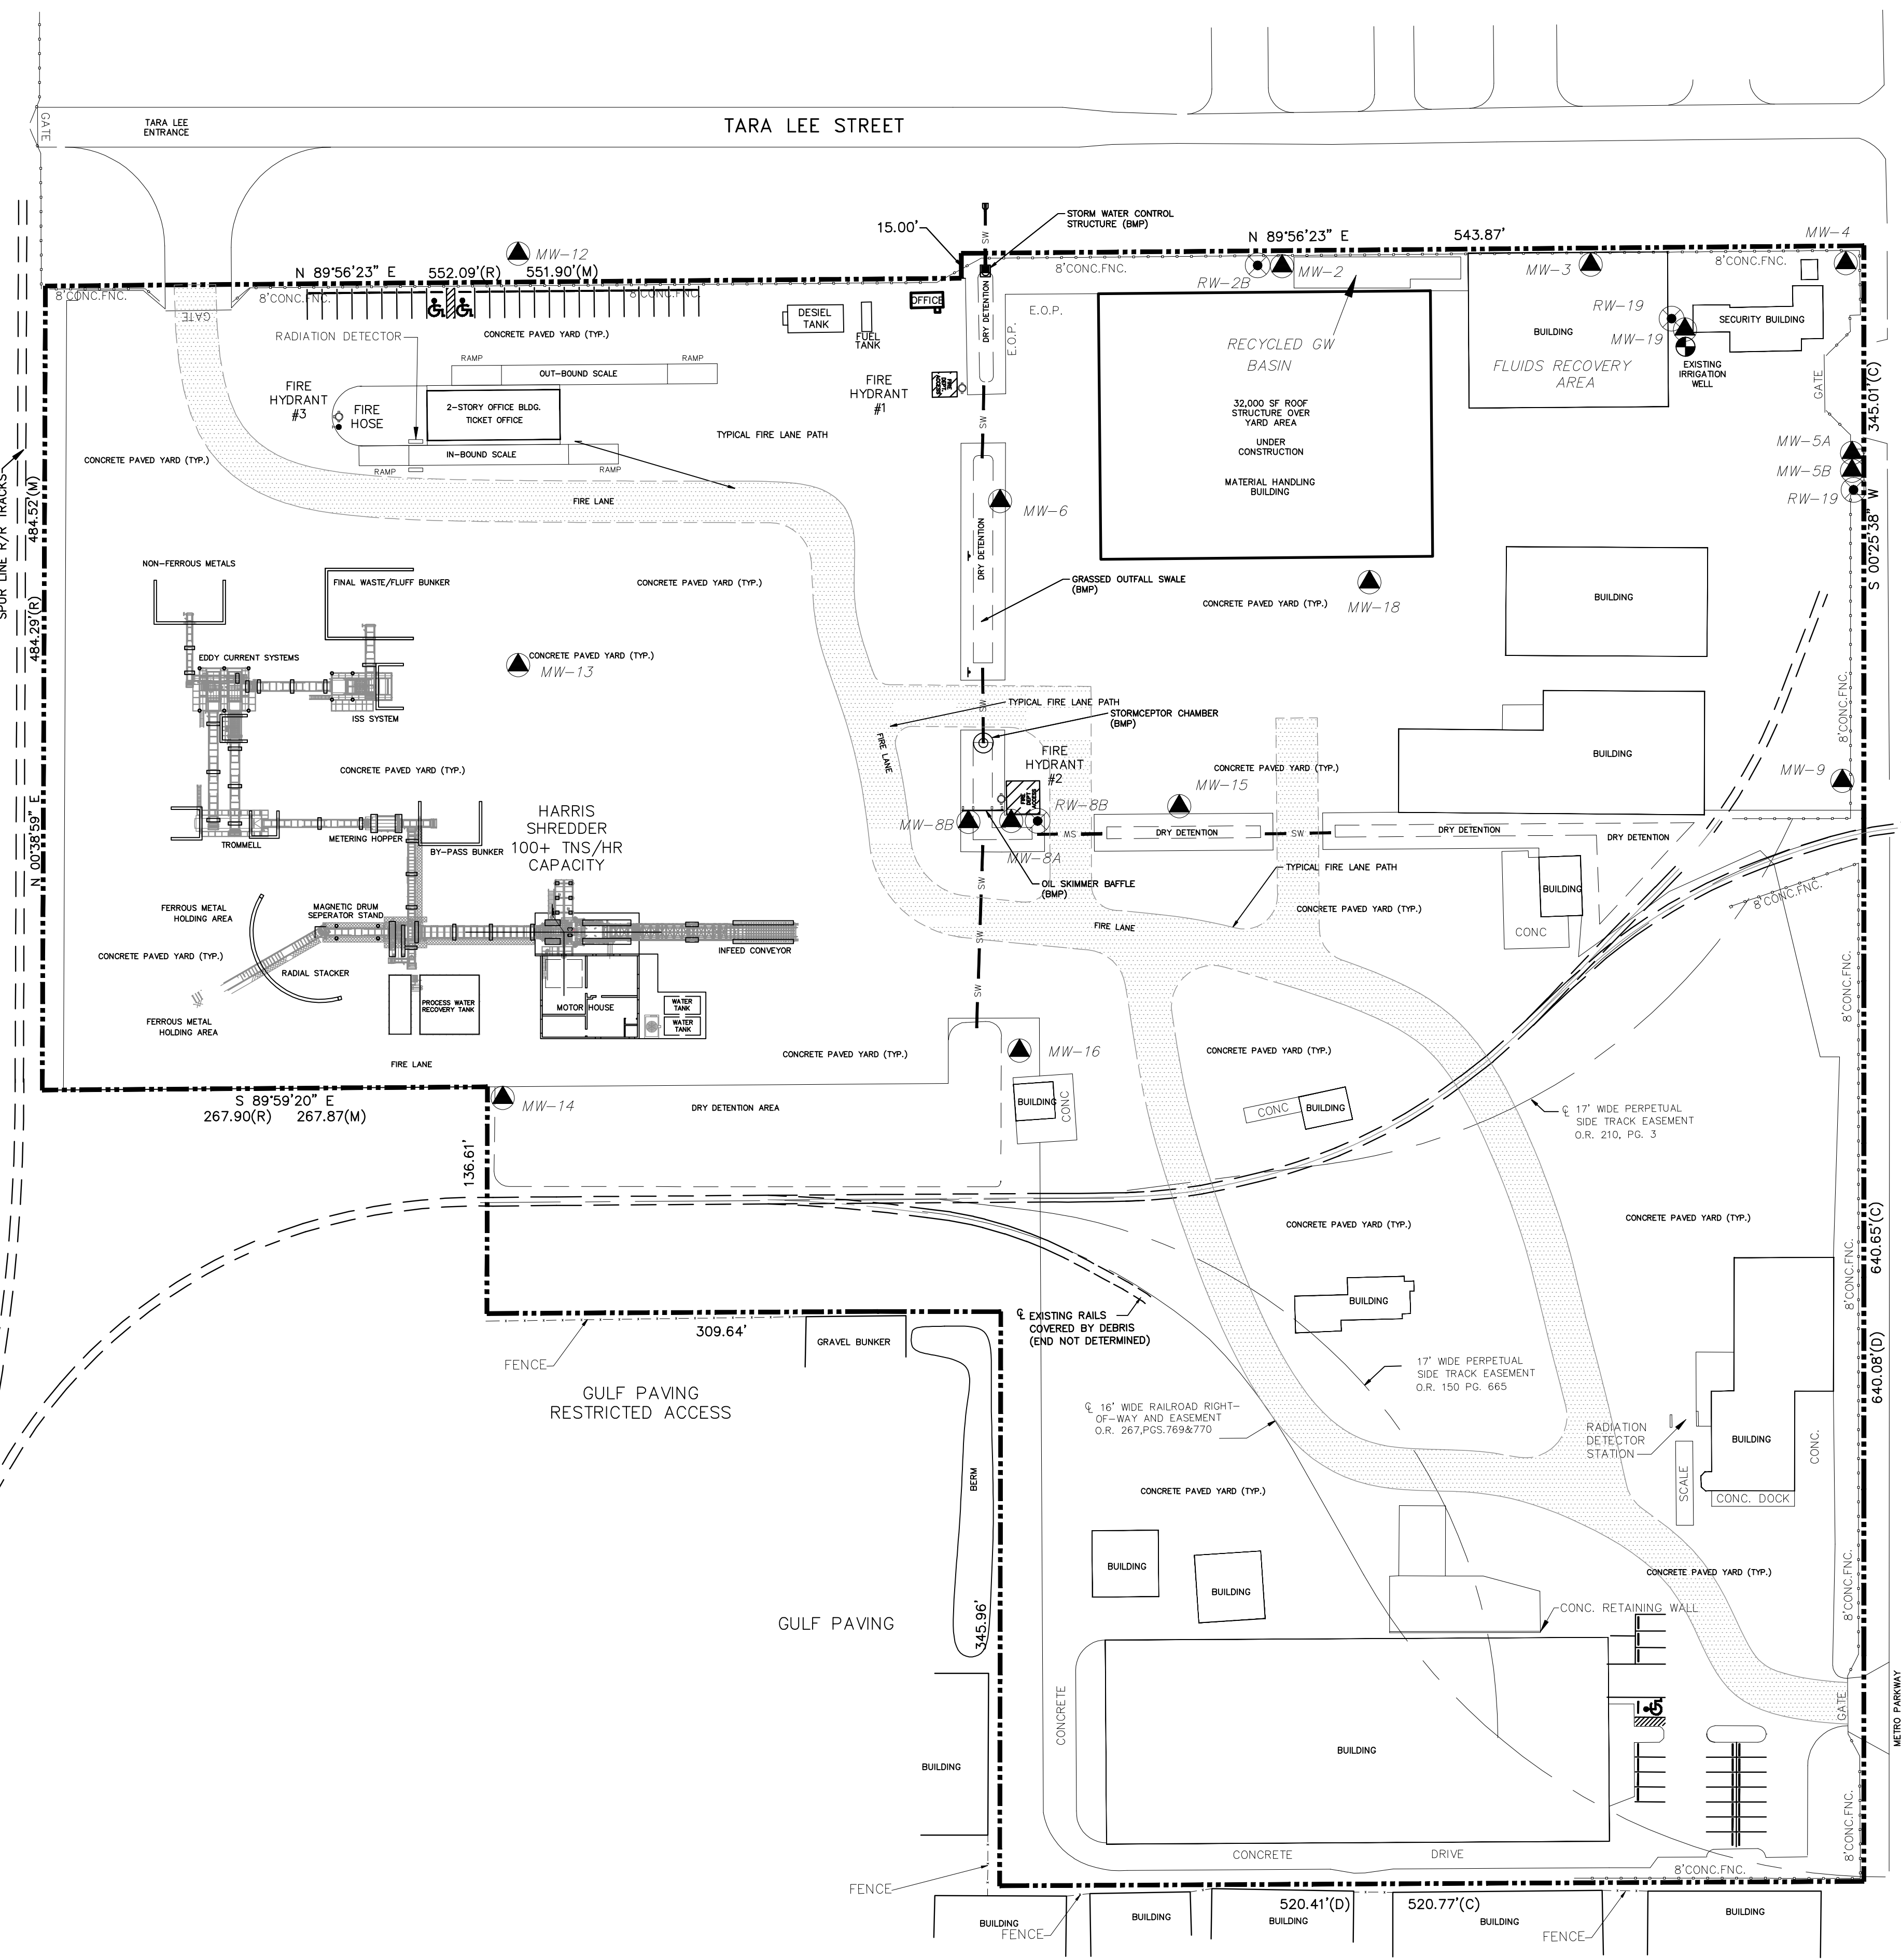

LEGEND

- PAVEMENT ELEVATION
- FIRE LANE AREA
- TIRE STORAGE AREAS
- DRAINAGE FLOW PATTERN
- PROPERTY BOUNDARY
- WASTE TIRE PROCESSING CENTER LIMITS
- PRECAST CONCRETE FENCING
- STORM WATER PIPE
- CHAINLINK FENCING
- FIRE HYDRANT
- GROUNDWATER RECOVERY WELL
- GROUNDWATER TESTING WELL
- IRRIGATION WELL

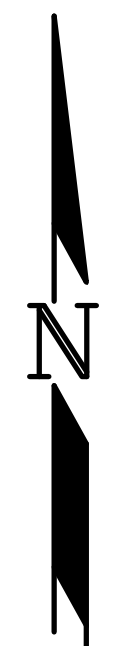

DATE: 07-21-09
1. Revision per FSD and CDM Piv. Sub.
2. Revision per FSD
3. Revision per FSD
4. Rev. The US, United States, Add Trk. Wdr.
5. Rev. The US, United States, Add Trk. Wdr.
6. Rev. The US, United States, Add Trk. Wdr.
7. Rev. The US, United States, Add Trk. Wdr.
8. Rev. The US, United States, Add Trk. Wdr.
9. Rev. The US, United States, Add Trk. Wdr.
10. Rev. The US, United States, Add Trk. Wdr.
11. Rev. The US, United States, Add Trk. Wdr.
12. Rev. The US, United States, Add Trk. Wdr.



KEENE ENGINEERING, INC.
10870 S. CLEVELAND AVE.
SUITE 303
FORT MYERS, FLA 33807
239-939-0524 PHONE
239-939-0525 FAX
ENG. BUS. INC. 7578

**Garden Street Iron & Metal
Waste Tire Processing Center
EXISTING IMPROVEMENTS PLAN**

SCALE:
24x36: 1" = 60'
11x17: 1" = 120'


SHEET
2 OF **5**

DRAWING SET DATE: 11-24-14

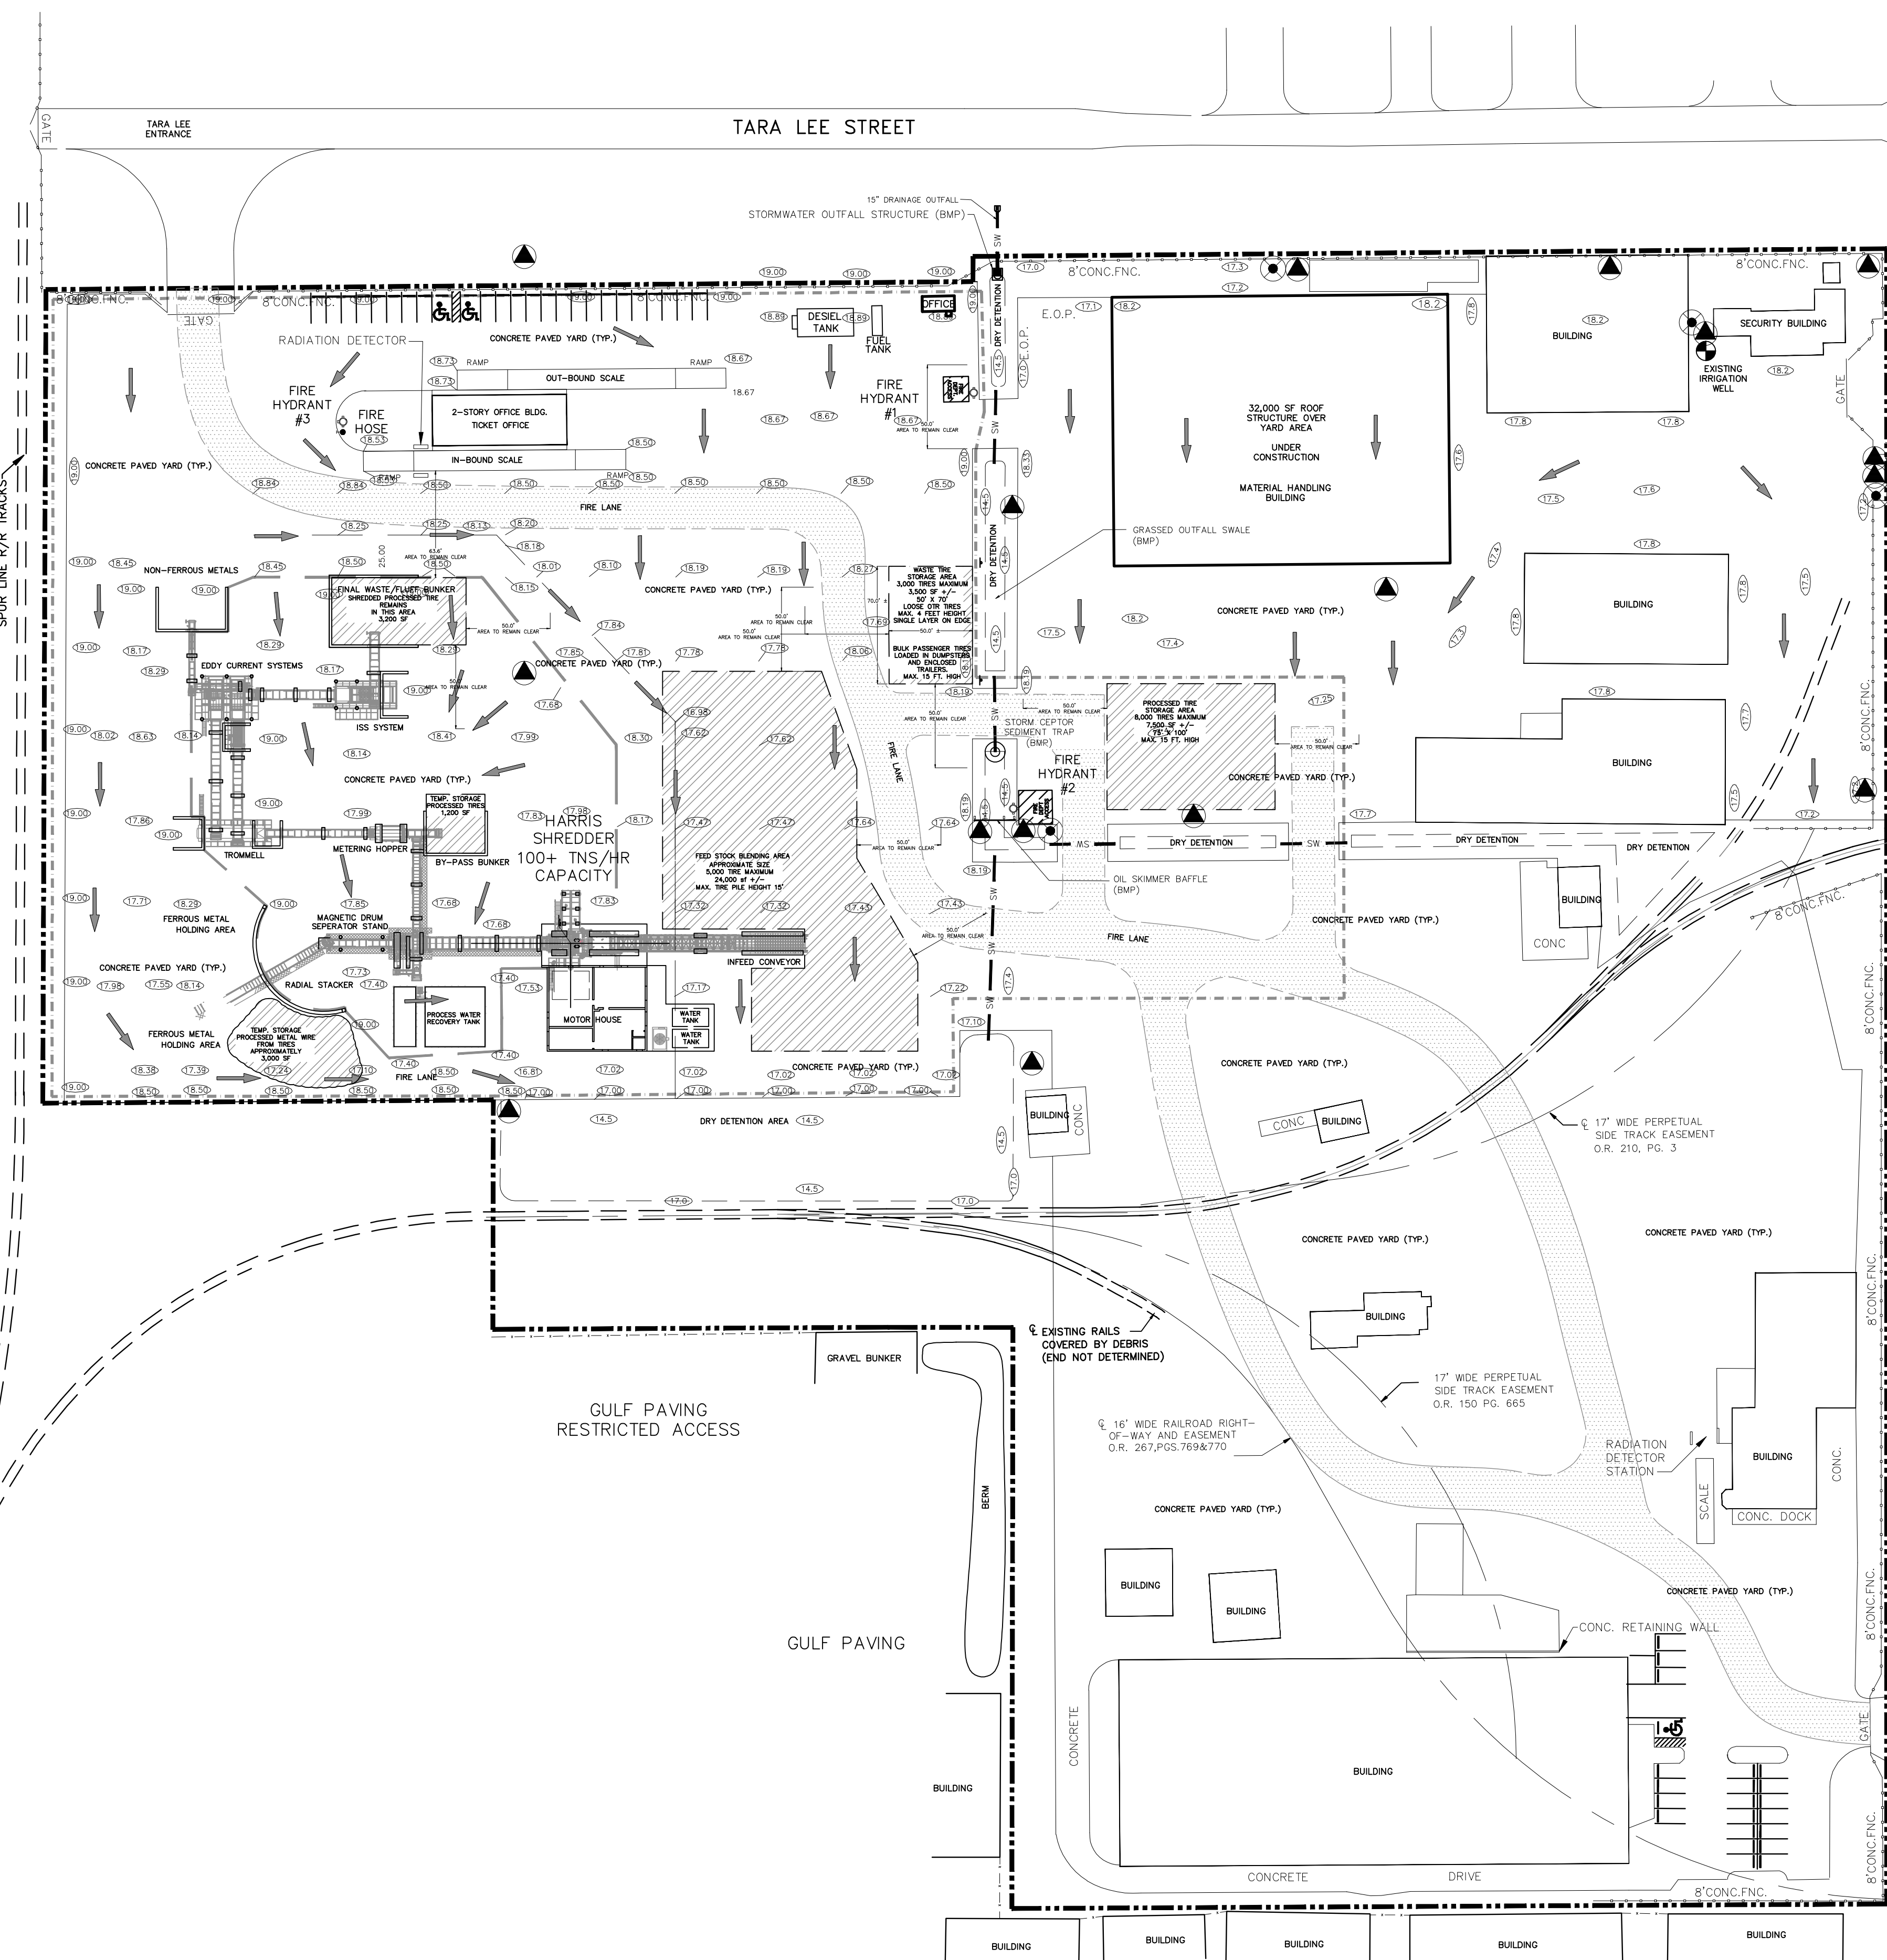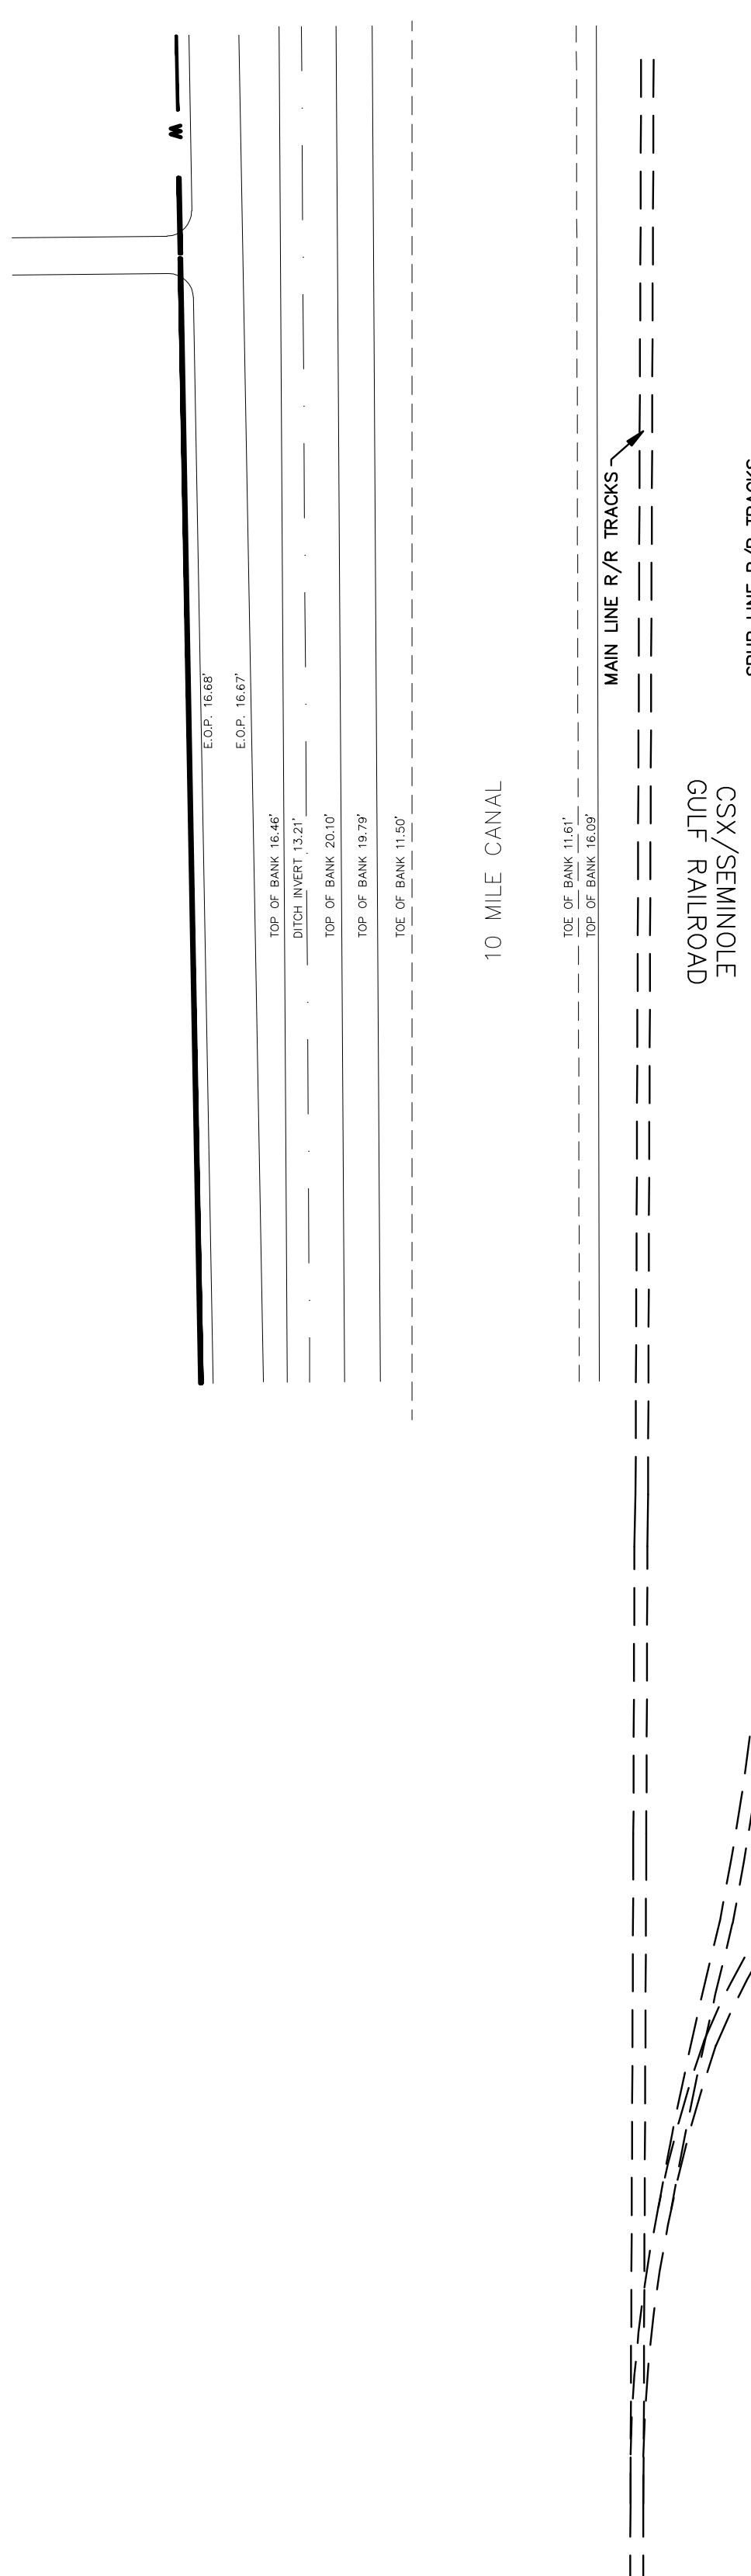

LEGEND

- 18.19 PAVEMENT ELEVATION
- [Pattern] FIRE LANE AREA
- [Pattern] TIRE STORAGE AREAS
- [Arrow] DRAINAGE FLOW PATTERN
- [Thick Line] PROPERTY BOUNDARY
- [Dashed Line] WASTE TIRE PROCESSING CENTER LIMITS
- [Dashed Line] PRECAST CONCRETE FENCING
- [Line] STORM WATER PIPE
- [Line] CHAINLINK FENCING
- [Symbol] FIRE HYDRANT
- [Symbol] GROUNDWATER RECOVERY WELL
- [Symbol] GROUNDWATER TESTING WELL
- [Symbol] IRRIGATION WELL

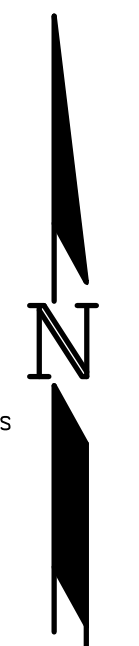

DATE: 07-31-09
1. Revision per FSD and CDM Fm. Sub.
2. Revision per FSD
3. Revision per FSD
4. Revision per FSD
5. Rev. The US, United States, Add Trk. Wdr.
6. Proposed Tire Storage Area
7. Rev. Final Area
8. Office Location

REVISIONS

NO. 45915
STATE OF FLORIDA
COUNTY OF HAMILTON
SUPERVISOR OF HIGHWAYS

Keene Engineering, Inc.
ENGINEERING, INC.


KEENE ENGINEERING, INC.
10870 S. CLEVELAND AVE.
SUITE 303
FORT MYERS, FLA 33907
239-939-0524 PHONE
239-939-0525 FAX
ENG. BUS. NO. 7578

**Garden Street Iron & Metal
Waste Tire Processing Center
GENERAL SITE PLAN**

SCALE:
24x36: 1" = 60'
11x17: 1" = 120'

SHEET
2A OF 5

DRAWING SET DATE: 11-24-14

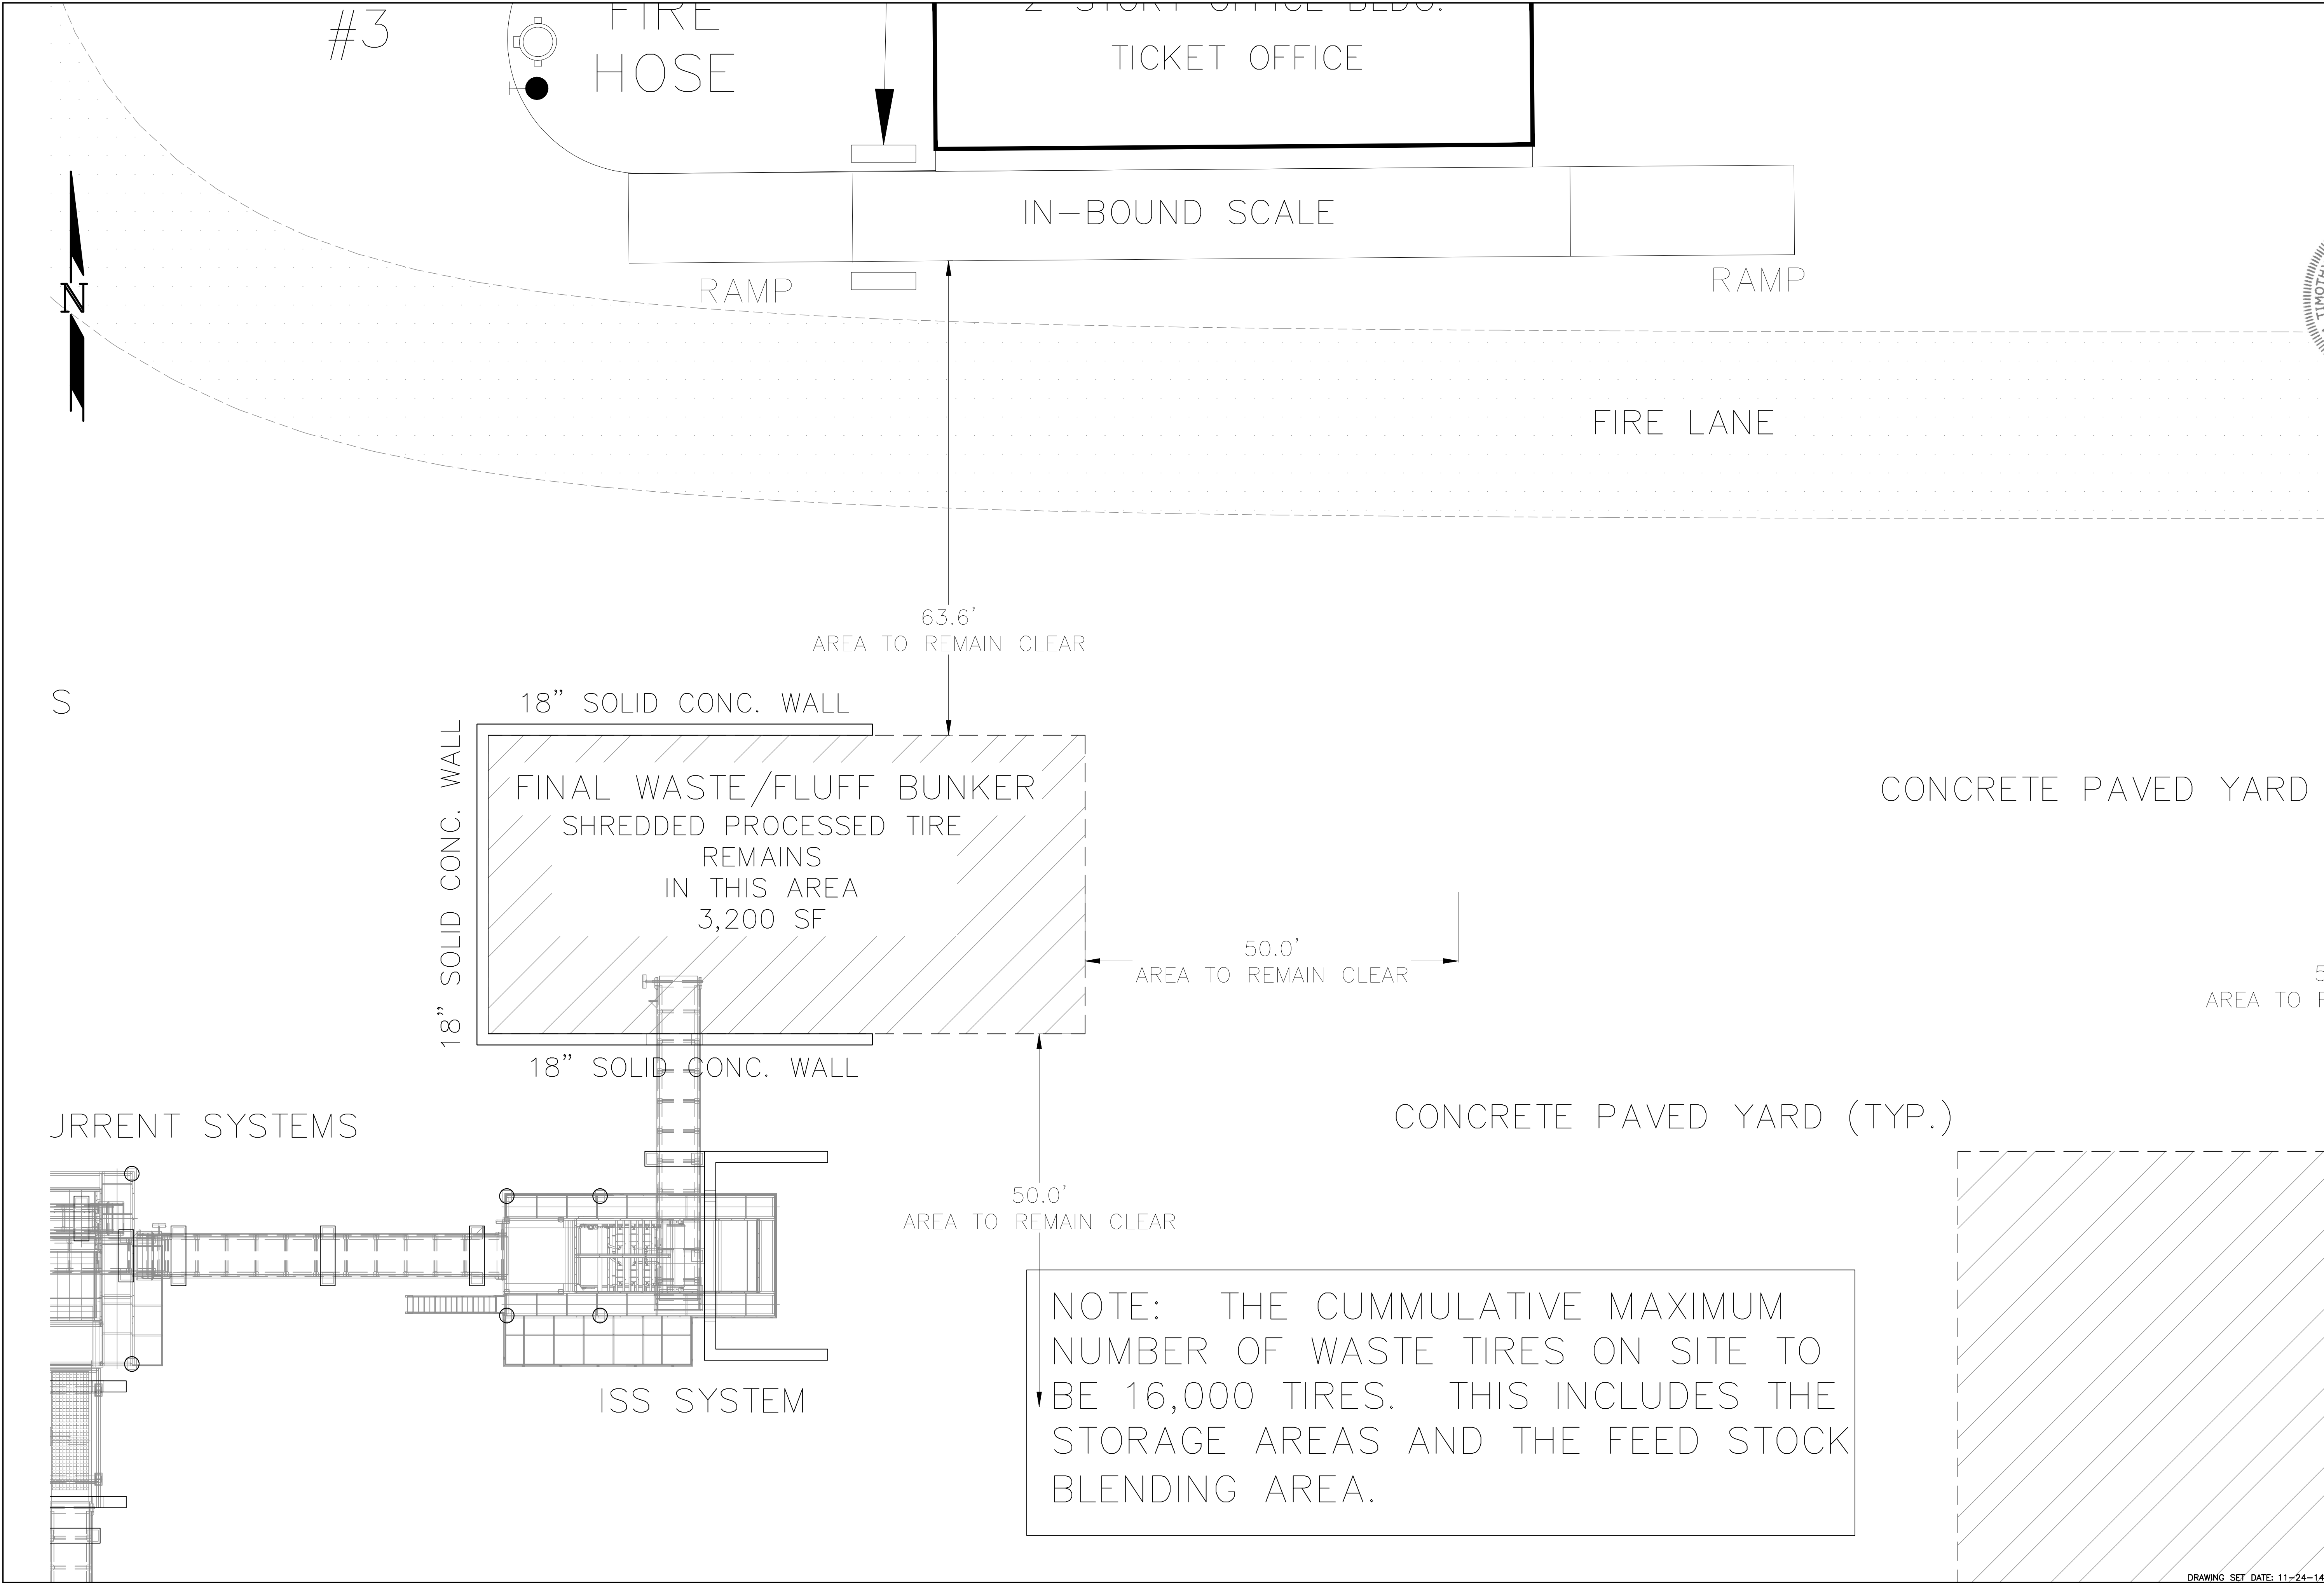

REVISIONS

1. Revision per FSDP and CDM Piv. Sub.	07-31-09
2. Revision per FSDP	09-07-09
3. Revision per FSDP	10-15-09
4. Revision per FSDP	11-11-09
5. Rev. Piv. Sub. Added Blend Area, Add Tire Weir	11-11-10
6. Enclosed Tire Storage Area	11-11-10
7. Rev. Blend Area	11-11-11
8. Rev. Tire Storage & Office Location	02-28-11

APPROVED

DATE

NO. 45915

STATE OF FLORIDA

PROFESSIONAL ENGINEER

WILLIAM J. KEENE, P.E.

FOR OFFICIAL USE ONLY

KEENE ENGINEERING, INC.

10870 S. CLEVELAND AVE.
SUITE 303
FORT MYERS, FLA 33907
239-939-0524 PHONE
239-939-0524 FAX
ENG. BUS. LIC. 7578


**Garden Street Iron & Metal
Waste Tire Processing Center**

PROCESSED WASTE TIRE STORAGE AREA PLAN

SCALE:
24x36: 1" = 10'
11x17: 1" = 20'

SHEET
3c OF **5**

DRAWING SET DATE: 11-24-14

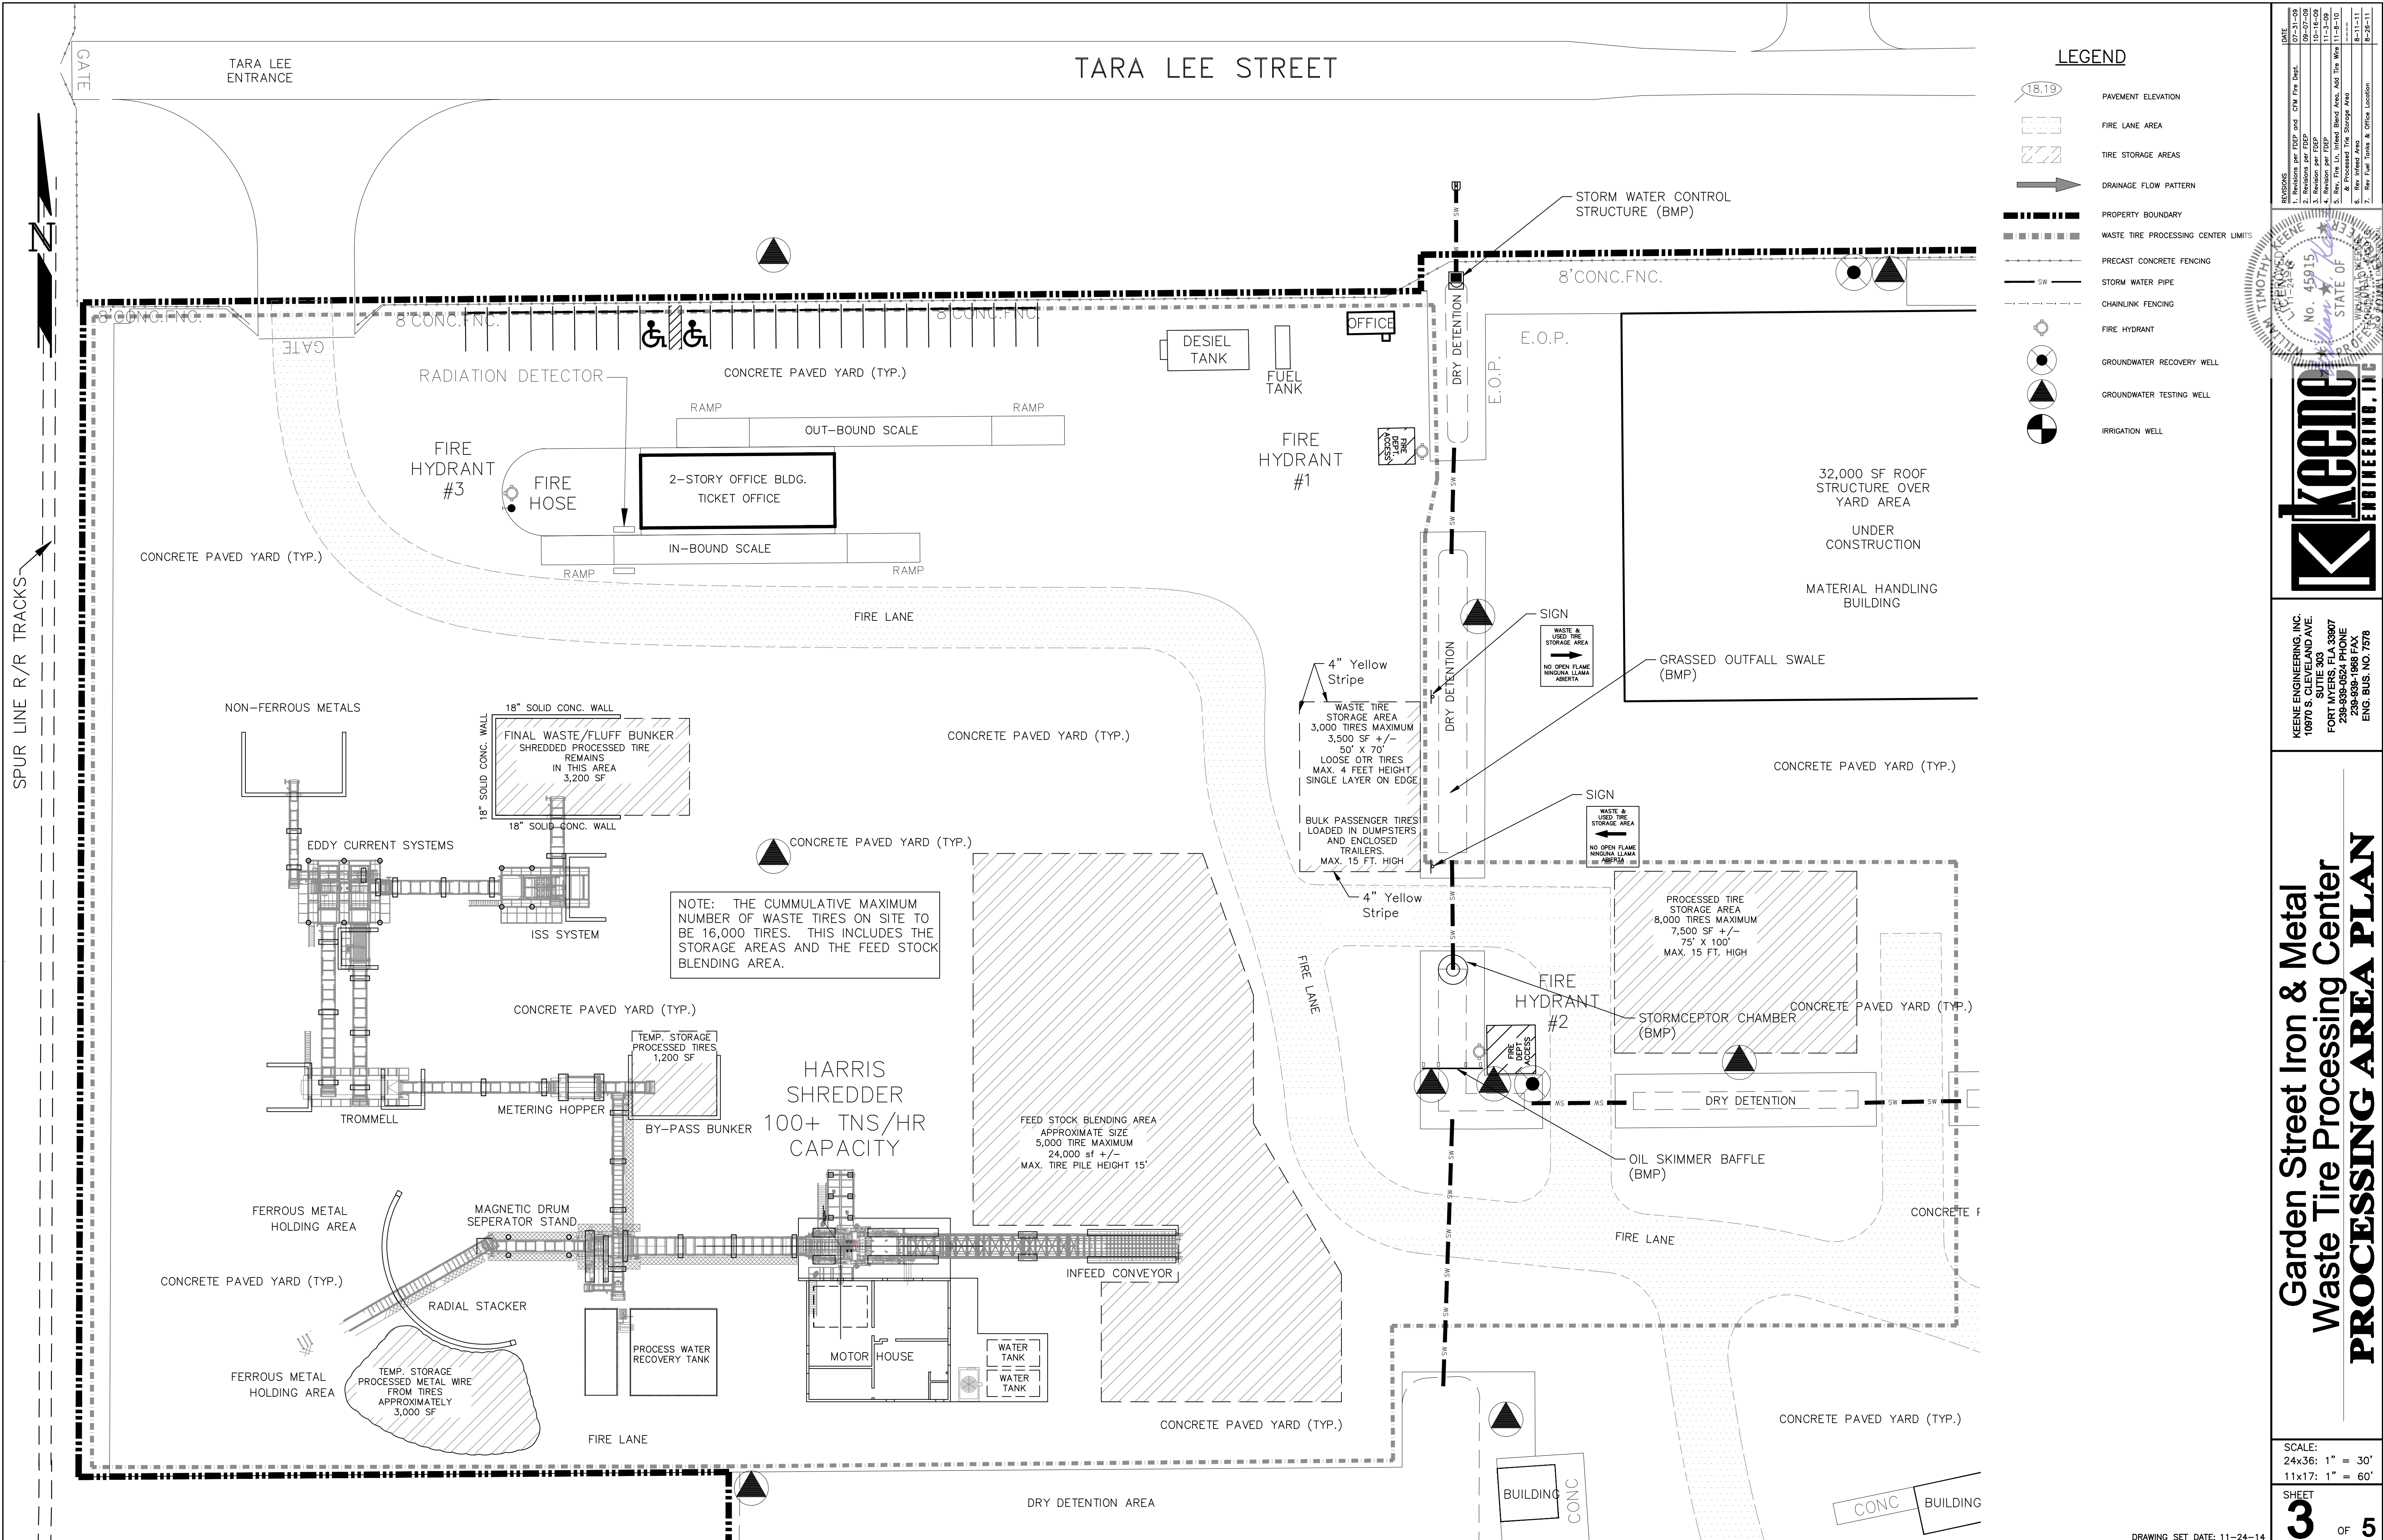

DATE: 07-31-09
09-07-09
10-10-09
11-11-09
12-12-09
100-100-09

REVISIONS
1. Revision per FSD and CDM for Det.
2. Revision per FSD
3. Revision per FSD
4. Revision per FSD
5. Rev. The US, United States, Add The Way
6. Rev. The US, United States, Add The Way
APPROVED
TIMOTHY J. KEENE
No. 45915
STATE OF
FLORIDA
Professional Engineer
Waste Tire Processing Center
Garden Street Iron & Metal
10870 S. CLEVELAND AVE.
SUITE 303
FORT MYERS, FL 33907
239-939-0624 PHONE
239-939-0624 FAX
ENG. BUS. NO. 7578

KEENE ENGINEERING, INC.
10870 S. CLEVELAND AVE.
SUITE 303
FORT MYERS, FL 33907
239-939-0624 PHONE
239-939-0624 FAX
ENG. BUS. NO. 7578


Garden Street Iron & Metal
Waste Tire Processing Center

PROCESSING AREA PLAN



SCALE:
24x36: 1" = 30'
11x17: 1" = 60'

SHEET
3 OF 5

DRAWING SET DATE: 11-24-14

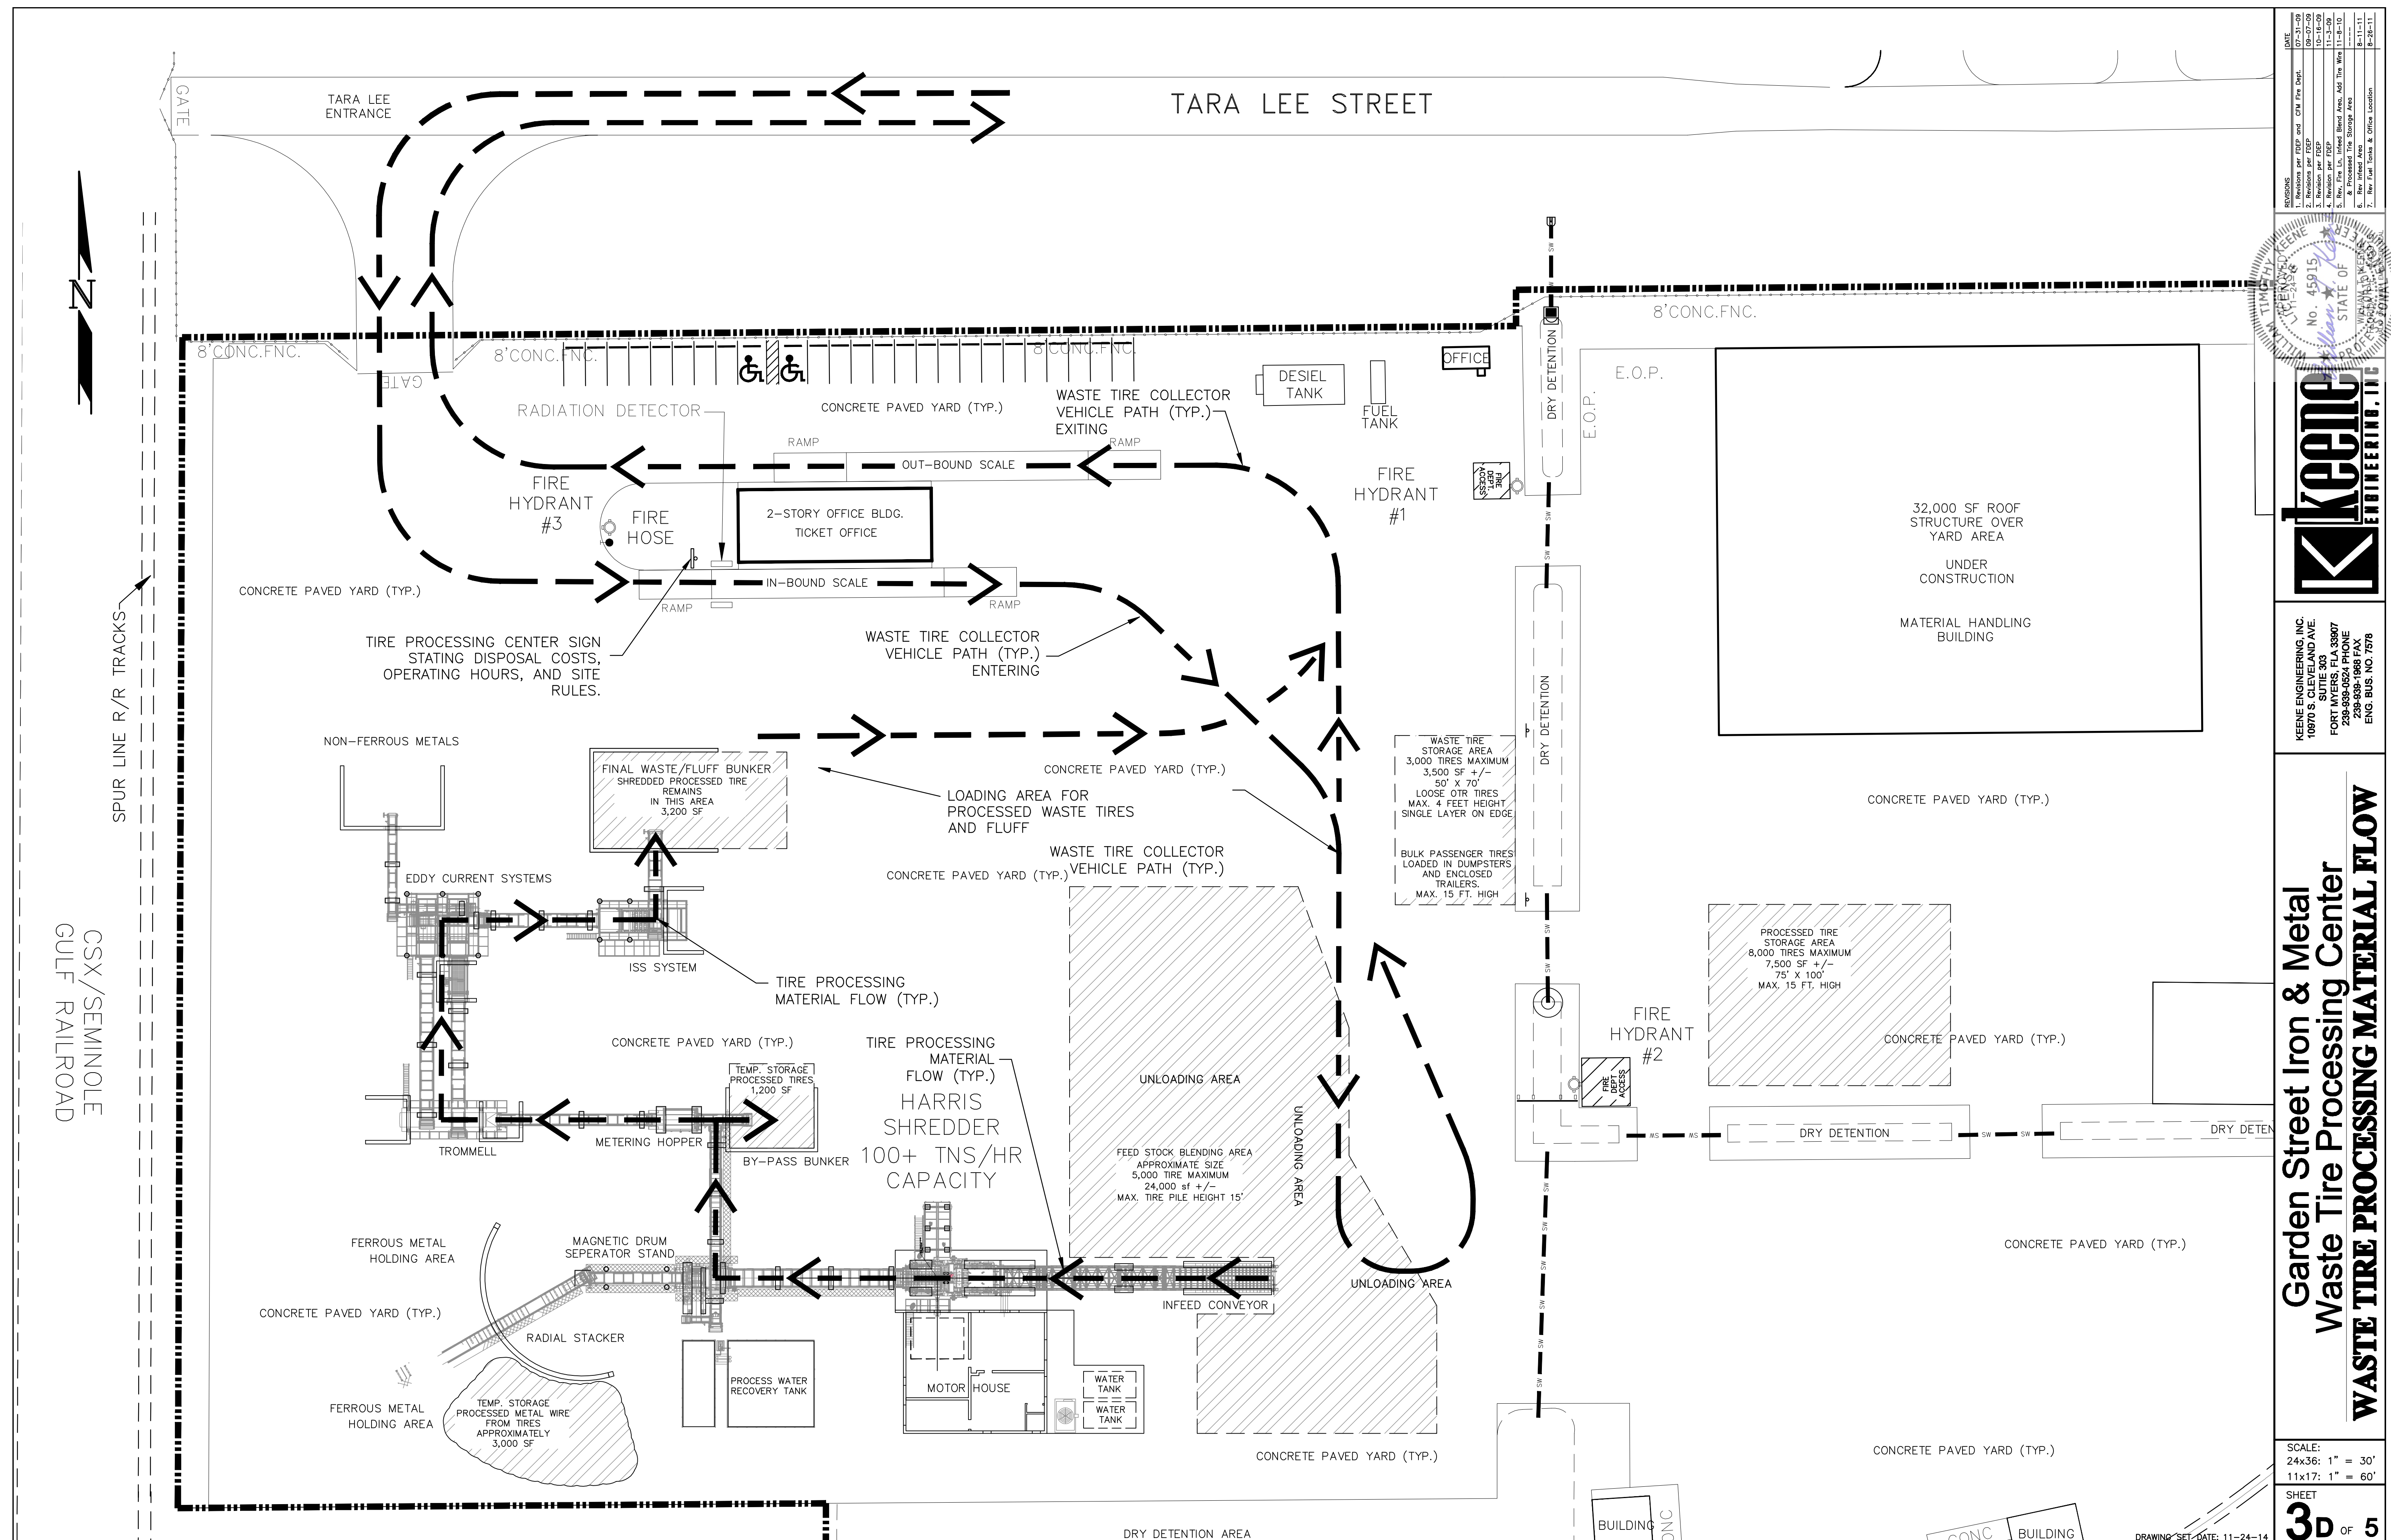

REVISIONS	DATE
1. Revisions per FDEP and CFM Fire Dept.	07-31-09
2. Revisions per FDEP	09-07-09
3. Revision per FDEP	10-16-09
4. Revision per FDEP	11-3-09
5. Rev. Fire Ln, Infeed Blend Area, Add Tire Wre and Processed Tire Storage Area	11-8-10
6. Rev Infeed Area	8-11-11
7. Rev. Fuel Tank & Office Location	8-26-11

 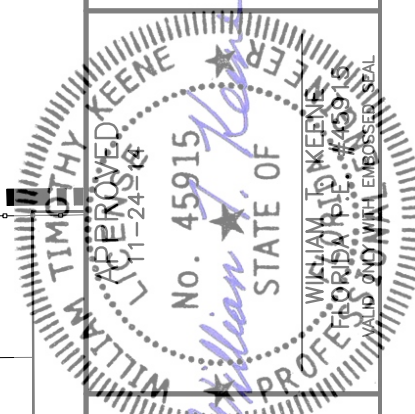


KEONG
ENGINEERING

KEENE ENGINEERING, INC.
10970 S. CLEVELAND AVE.
SUTIE 303
FORT MYERS, FLA 33907
239-939-0524 PHONE
239-939-1968 FAX
ENG. BUS. NO. 7578


**Garden Street Iron & Metal
Waste Tire Processing Center
WASTE TIRE PROCESSING MATERIAL FLOW**

SCALE:
24x36: 1" = 30'
11x17: 1" = 60'

SHEET
3D OF 5

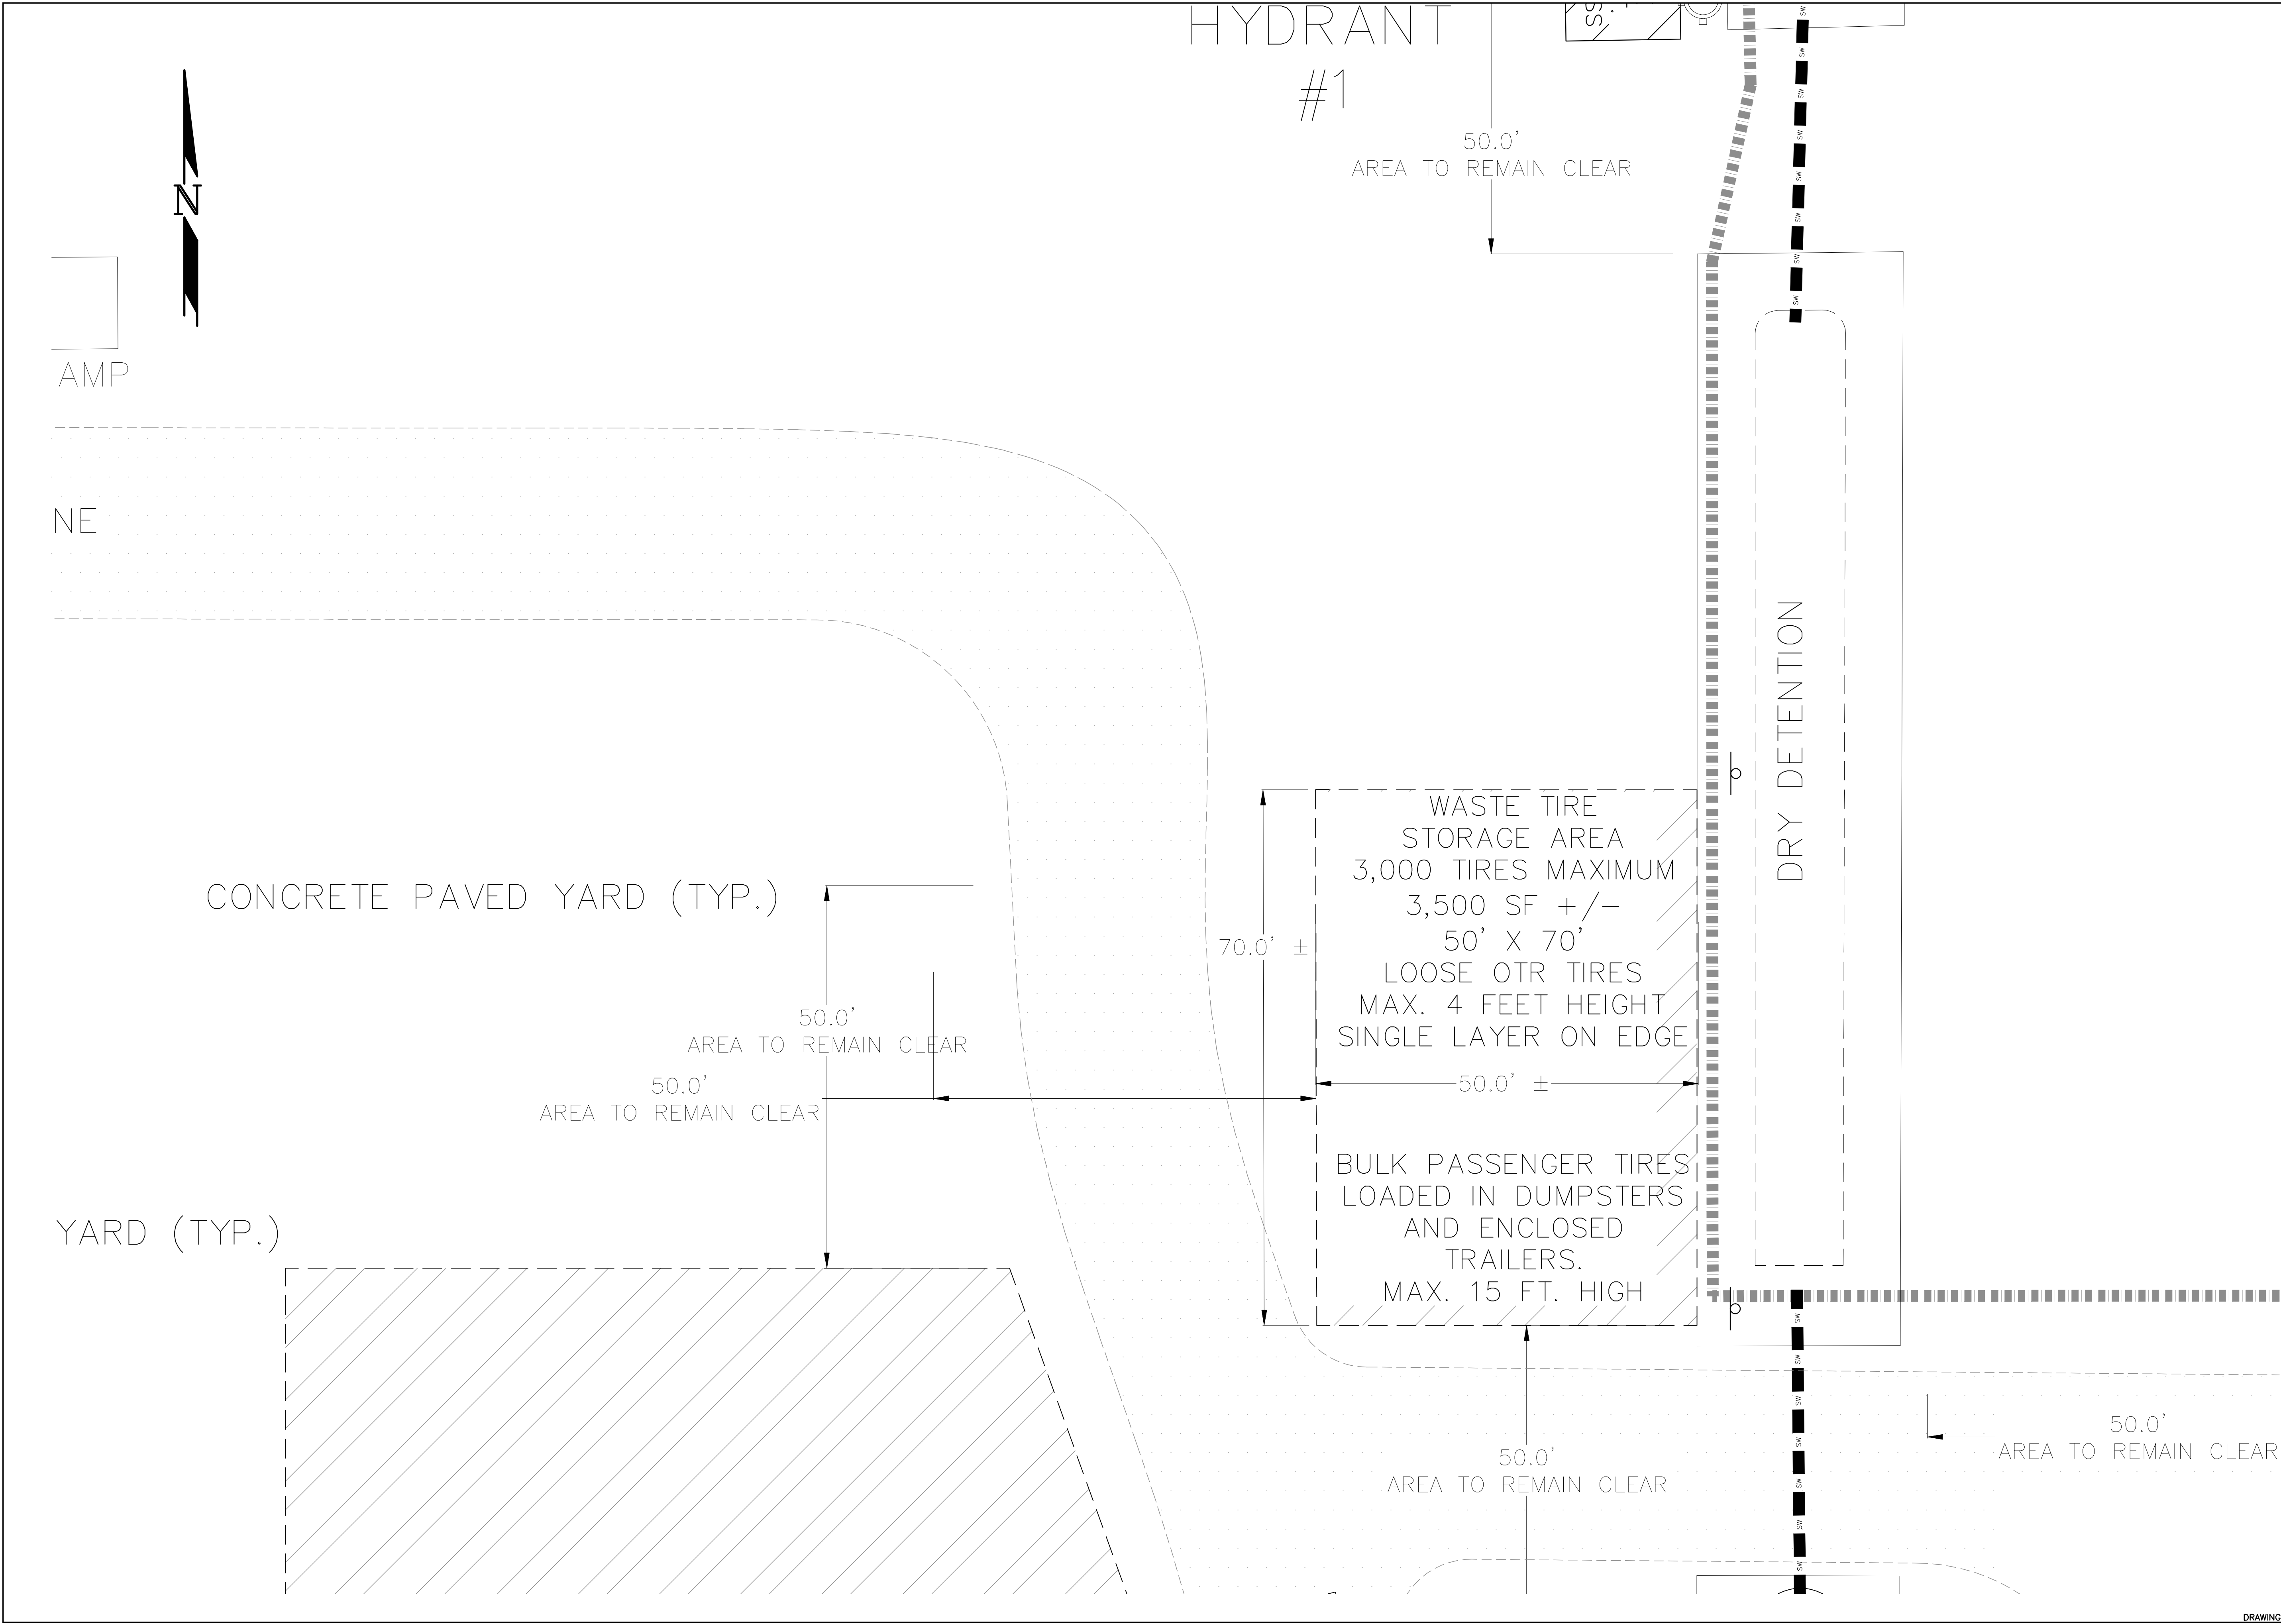

REVISIONS	DATE
1. Revision per RFP and CDM PMA Sub.	07-31-09
2. Revision per RFP	09-07-09
3. Revision per RFP	10-15-09
4. Revision per RFP	11-02-09
5. Rev. PMA Sub, Amend Bid Area, Add Tire Weir	11-02-10
6. Enclosed Tire Storage Area	11-02-10
7. Rev. Amend Area	11-02-10
8. Rev. Amend Area	11-02-10
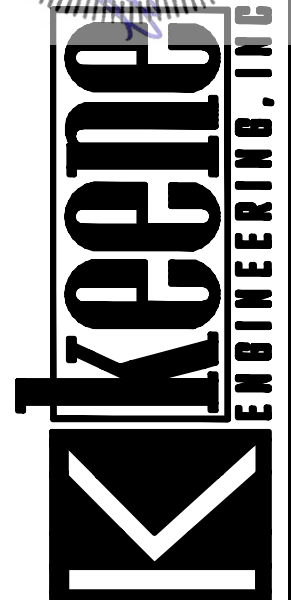

KEENE ENGINEERING, INC.
10870 S. CLEVELAND AVE.
SUITE 303
FORT MYERS, FLA 33907
239-439-0524 PHONE
239-439-0524 FAX
ENG. REG. NO. 7578
ENG. BUS. NO. 7578

Garden Street Iron & Metal
Waste Tire Processing Center

WASTE TIRE STORAGE AREA PLAN

SCALE:
24x36: 1" = 10'
11x17: 1" = 20'

SHEET
3B OF **5**