
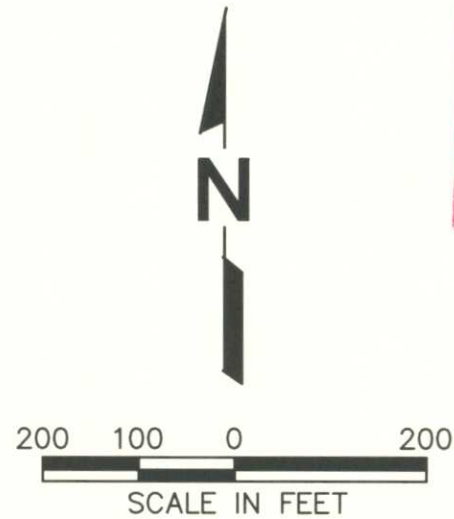


C:\Users\KUCS\Documents\074902\074902.dwg, 10/11/2007, 11:00am, Local, Metric, AutoCAD LT, 2007

SURVEY SOURCE NOTE:

TOPOGRAPHIC SURVEY PERFORMED BY
KUCERA SOUTH, 2215 SOUTH FLORIDA AVENUE,
LAKELAND FLORIDA, 33803,
TEL: (863) 686-8640.
SURVEY INFORMATION SHOWN WAS COMPILED
BY PHOTOGRAMMETRIC METHODS, AERIAL
PHOTO DATE: OCTOBER 11, 2007.

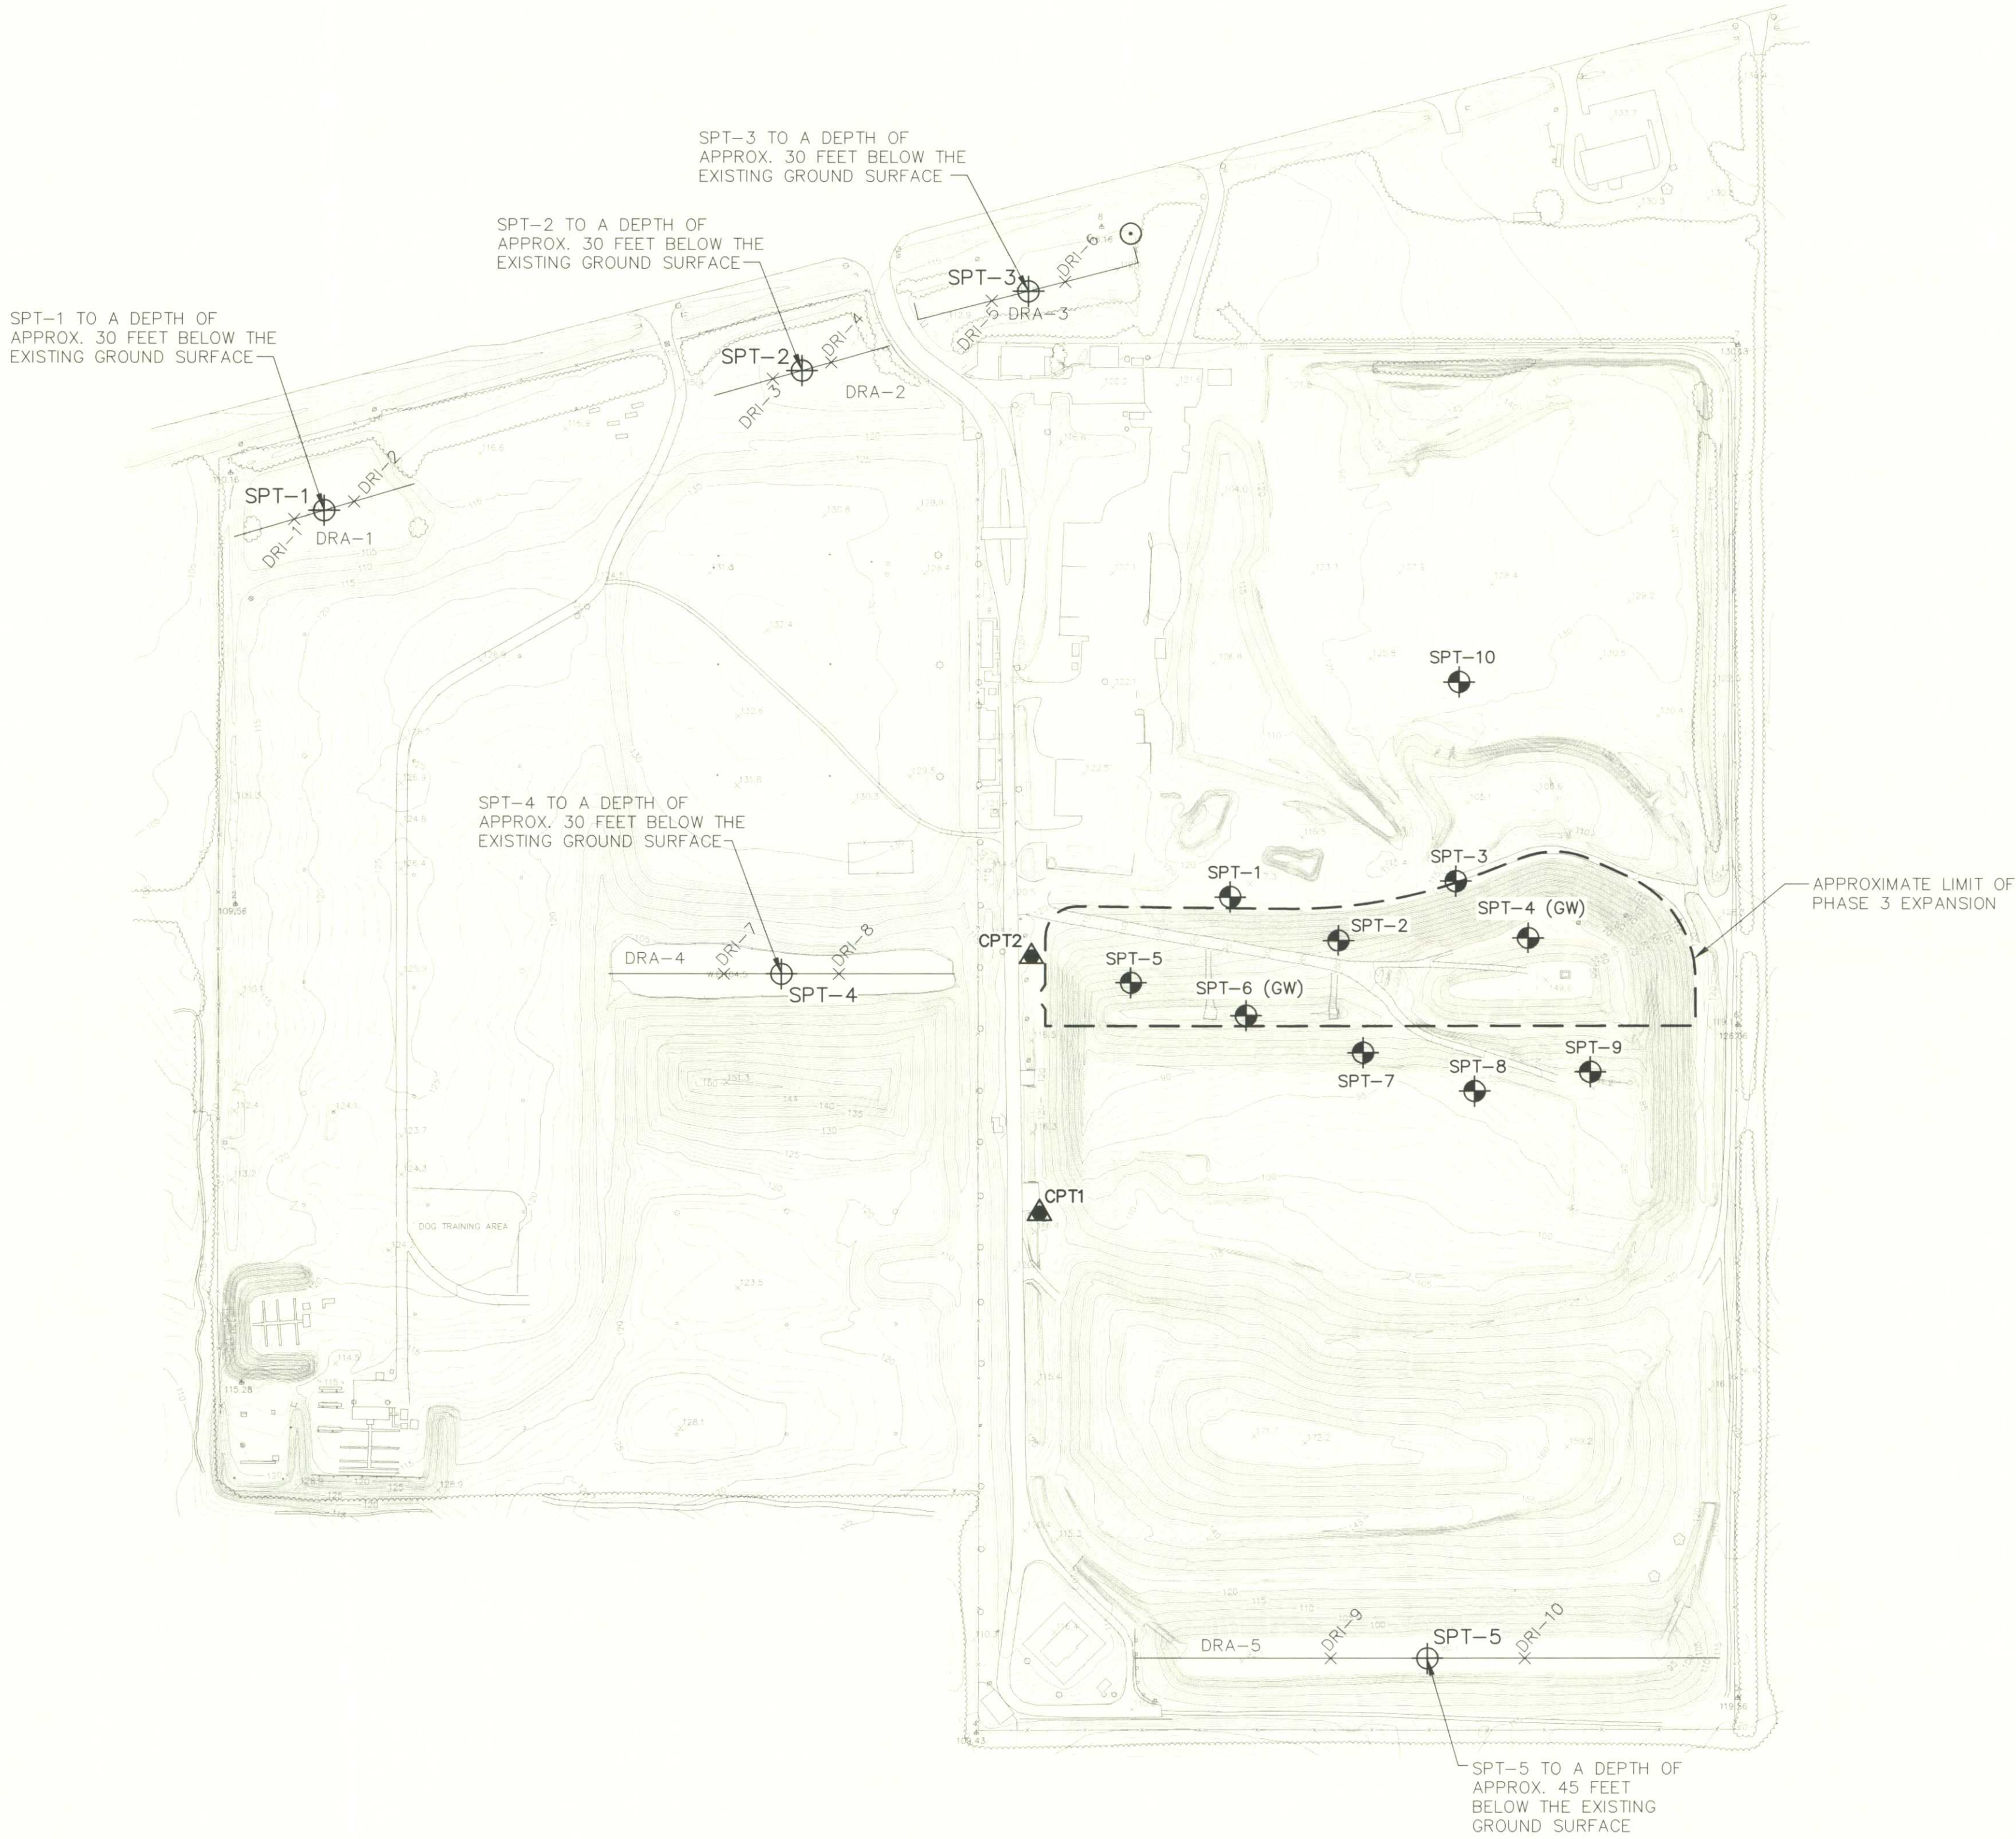

LEGEND

- SPT-2 SPT BORING LOCATION (TIERRA)
- SPT-1 SPT BORING LOCATION (UNIVERSAL)
- SPT-4 (GW) SPT BORING LOCATION (UNIVERSAL)
- CPT1 CONE PENETROMETER TEST LOCATION
- X DRI-6 SHALLOW INFILTRATION TEST LOCATION
- DRA-3 DRY RETENTION AREA
- LOCATION OF REPORTED SMALL SINKHOLE IN 2006 (FEW FEET IN DIAMETER)



REV	DATE	DESCRIPTION	BY
1			
2			
3			
4			
5			

DRAWING TITLE	PROJECT TITLE
SPT AND DRI BORING LOCATION SITE PLAN	CENTRAL LANDFILL OVERALL SITE PLAN

CLIENT
CITRUS COUNTY SOLID WASTE MANAGEMENT DIVISION CITRUS COUNTY, FLORIDA

SCS ENGINEERS	STEARN, CONRAD AND SCHMIDT	CONSULTING ENGINEERS	401 PARK OAKS BLVD., SUITE 100, TAMPA, FL 33610	813.691.0980 FAX 813.694.4757	FLORIDA CERTIFICATE OF AUTHORIZATION NO. 00004882	PROJECT NO. 074902	DATE: JUN 26 2009	LOCATION: TAMP
DESIGNER: DHB	CHECKER: JAB	APPROVER: JAB	DATE: JUN 26 2009	LOCATION: TAMP	PROJECT NO. 074902	DATE: JUN 26 2009	LOCATION: TAMP	PROJECT NO. 074902

CAAD FILE: 074902GEOTECH
DATE: JUNE 2009
SCALE: AS SHOWN
DRAWING NO. 1 of 1