
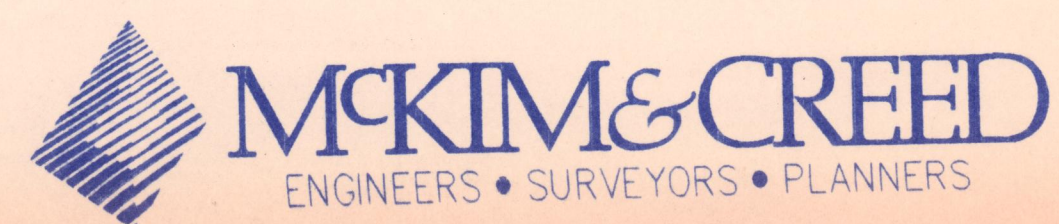
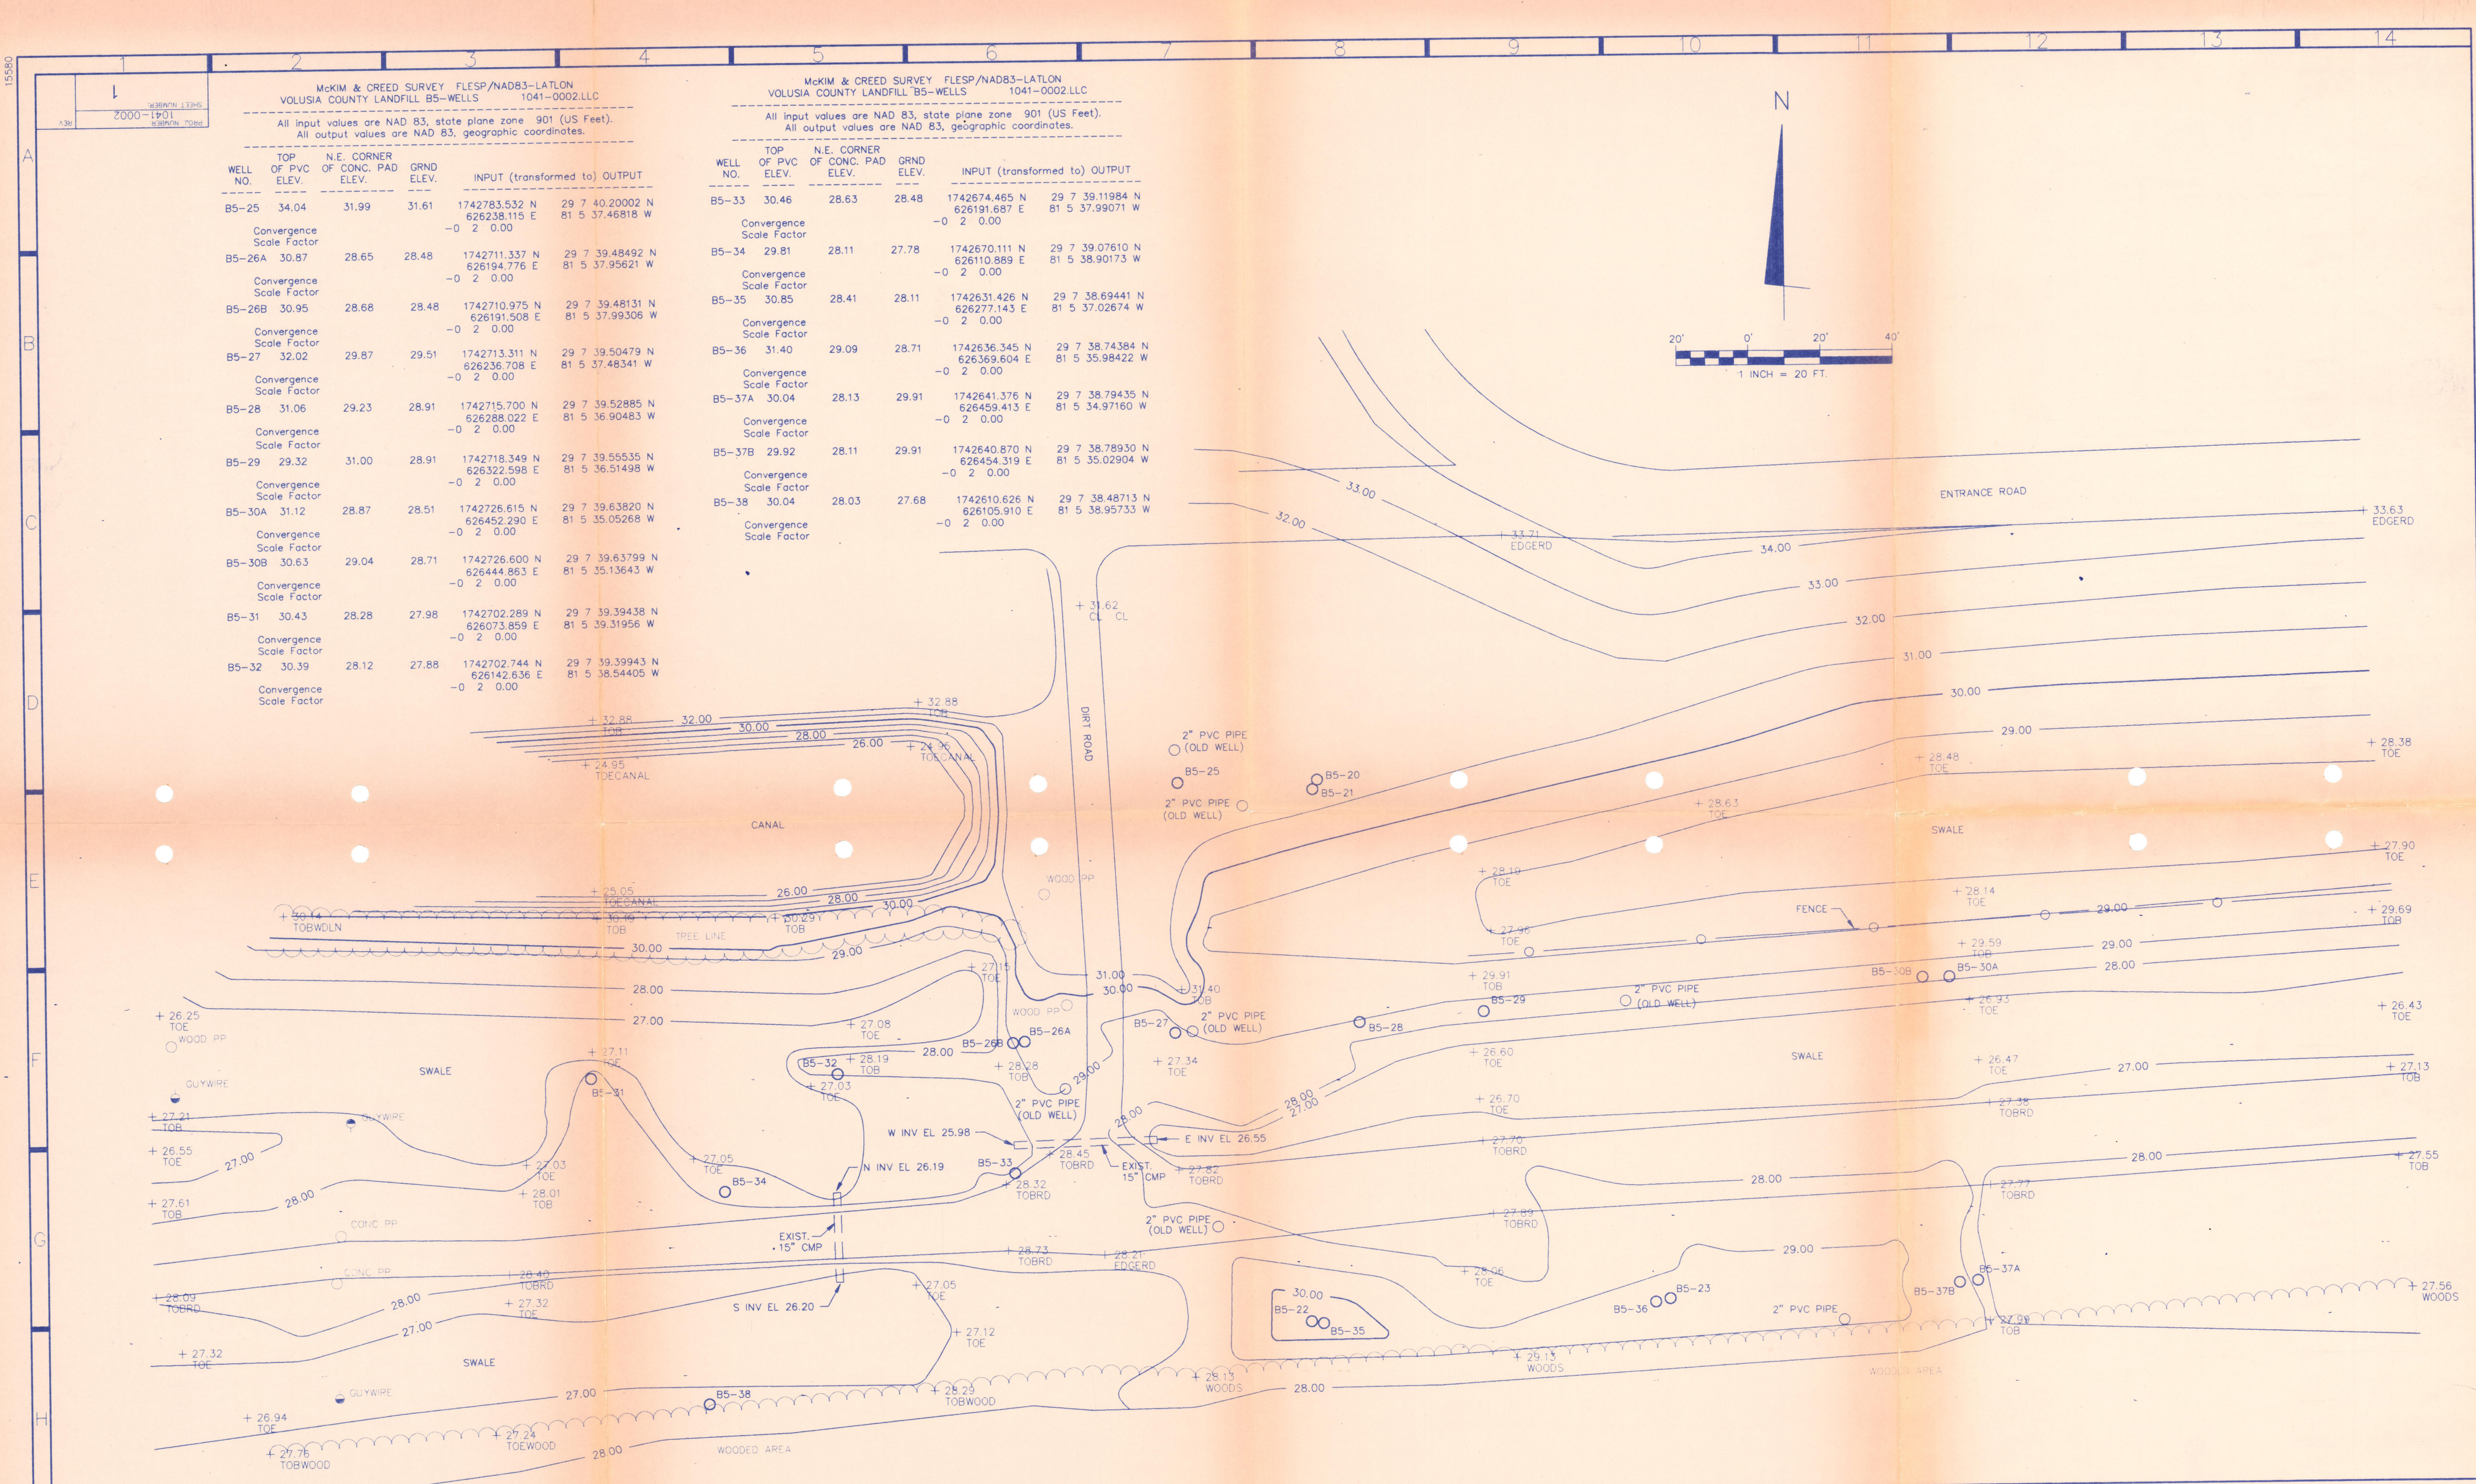



McKIM & CREED SURVEY FLESP/NAD83-LATLON
VOLUSIA COUNTY LANDFILL B5-WELLS 1041-0002.LLC

All input values are NAD 83, state plane zone 901 (US Feet).
All output values are NAD 83, geographic coordinates.

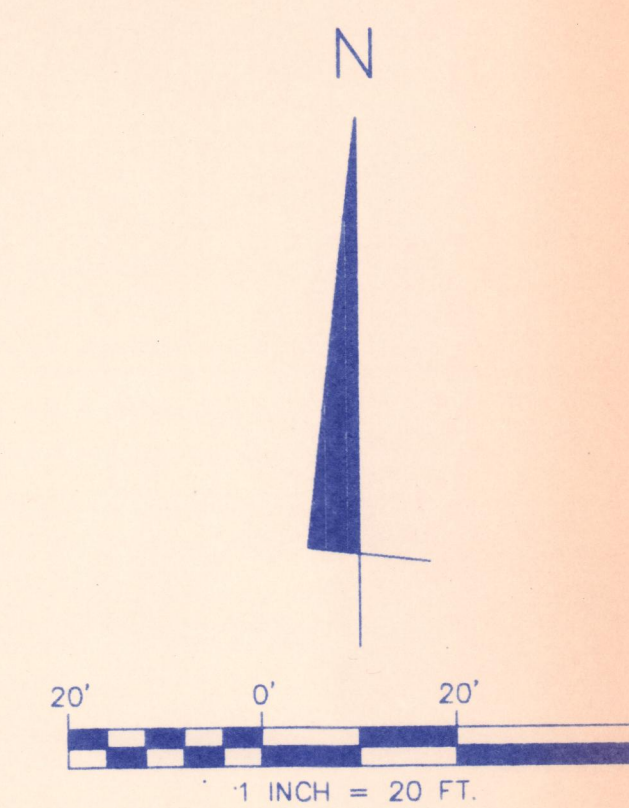

TOMOKA LANDFILL
B5 WELLS

SITE PLAN

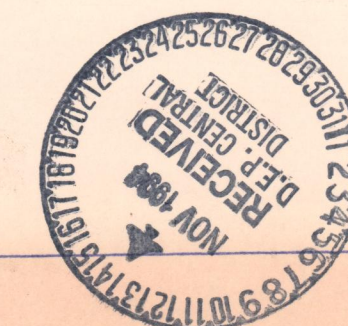

DESIGNED BY:	
DRAWN BY:	TMZ
CHECKED BY:	
APPROVED BY:	
DATE:	10/18/94
PROJ. NUMBER:	1041-0002
SHEET NUMBER:	1