

REV	DATE	DESCRIPTION	BY
1	11/11/08	ISSUED FOR PERMIT	SCS
2	11/11/08	REVISIONS	SCS
3	11/11/08	REVISIONS	SCS
DRAWING TITLE	EXISTING SITE CONDITIONS
PROJECT TITLE	7-ACRE CLOSED LANDFILL RE-CLOSURE CONSTRUCTION DRAWINGS

CLIENT	CITRUS COUNTY LECANTO, FLORIDA
--------	-----------------------------------

SCS ENGINEERS	STEARN, CONRAD AND SCHMIDT CONSULTING ENGINEERS 4041 PARK OAKS BLVD., SUITE 100, TAMPA, FL 33610 813.831.0000 FAX 813.831.0001 FLORIDA CERTIFICATE OF AUTHORIZATION NO. 00004882
PROJ. NO.	074901
DWG. NO.	SDA/CTN
DATE	SEP 01
BY	SCS
CHECKED BY	DRC
DESIGNED BY	DRC
PLANNED BY	RJD


CADD FILE:	074901EXIST
------------	-------------

DATE:	SEPTEMBER 2008
-------	----------------

SCALE:	AS SHOWN
--------	----------

DRAWING NO.	2 of 10
-------------	---------

2	of 10
---	-------

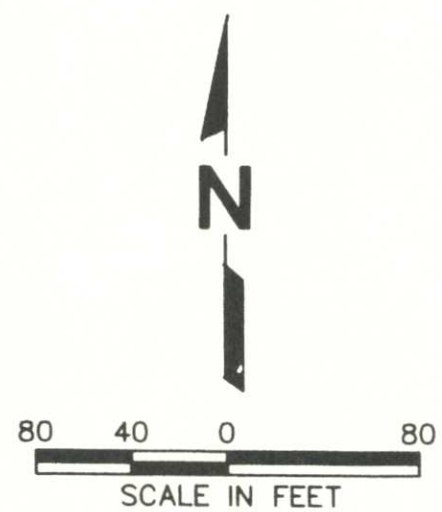

LEGEND	
	HORIZONTAL/VERTICAL TARGET
	UTILITY POLE
	UTILITY POLE W/ LIGHT
	NON UTILITY POLE
	GUY POLE
	MANHOLE
	CB SQUARE
	CB ROUND
	HYDRANT
	PASSIVE GAS VENT
	PASSIVE GAS FLARE
	SIGN
	SPOT ELEVATION
	FENCE
	TREE GROUP
	BRUSH
	WELL PUCK
	CLUSTER
	INDEX CONTOUR
	INTERMEDIATE CONTOUR
	INDEX DEPRESSION
	INTERMEDIATE DEPRESSION
	APPROXIMATE LOCATION OF LEACHATE FORCE MAIN (TO BE VERIFIED BY CONTRACTOR)
	APPROXIMATE LOCATION OF UNDERLYING WATER TABLE LINE (TO BE VERIFIED BY CONTRACTOR)

INSERTED INTO COLLUS
MAR 13 2009
INITIAL

INSERED INTO DOLLS
MAR 13 2009
INITIAL
DANIEL R. COOPER, P.E.
LICENSE NO. 66440



REV.	DATE	DESCRIPTION	BY
1		FLORIDA DEPARTMENT OF ENVIRONMENTAL PROTECTION FEB 05 2009	
2		SOUTHWEST DISTRICT TAMPA	

DRAWING TITLE	PROPOSED FINAL CLOSURE SITE PLAN
PROJECT TITLE	7-ACRE CLOSED LANDFILL RE-CLOSURE CONSTRUCTION DRAWINGS

CLIENT	CITRUS COUNTY LECANTO, FLORIDA
--------	-----------------------------------

SCS ENGINEERS	STEARN, CONRAD AND SCHMIDT CONSULTING ENGINEERS 401 PARK OAKS BLVD., SUITE 100, TAMPA, FL 33610 813.821.0060 FAX 813.822.6171 FLORIDA CERTIFICATE OF AUTHORIZATION NO. 0004982
PROJECT NO.	074901GRADING
DATE	SEPTEMBER 2008
SCALE	AS SHOWN
DRAWING NO.	3 of 10

OWN. BY	SDA	CHK. BY	DRC	APP. BY	RJD
DES. BY	JAB	DRG. BY	DRC		

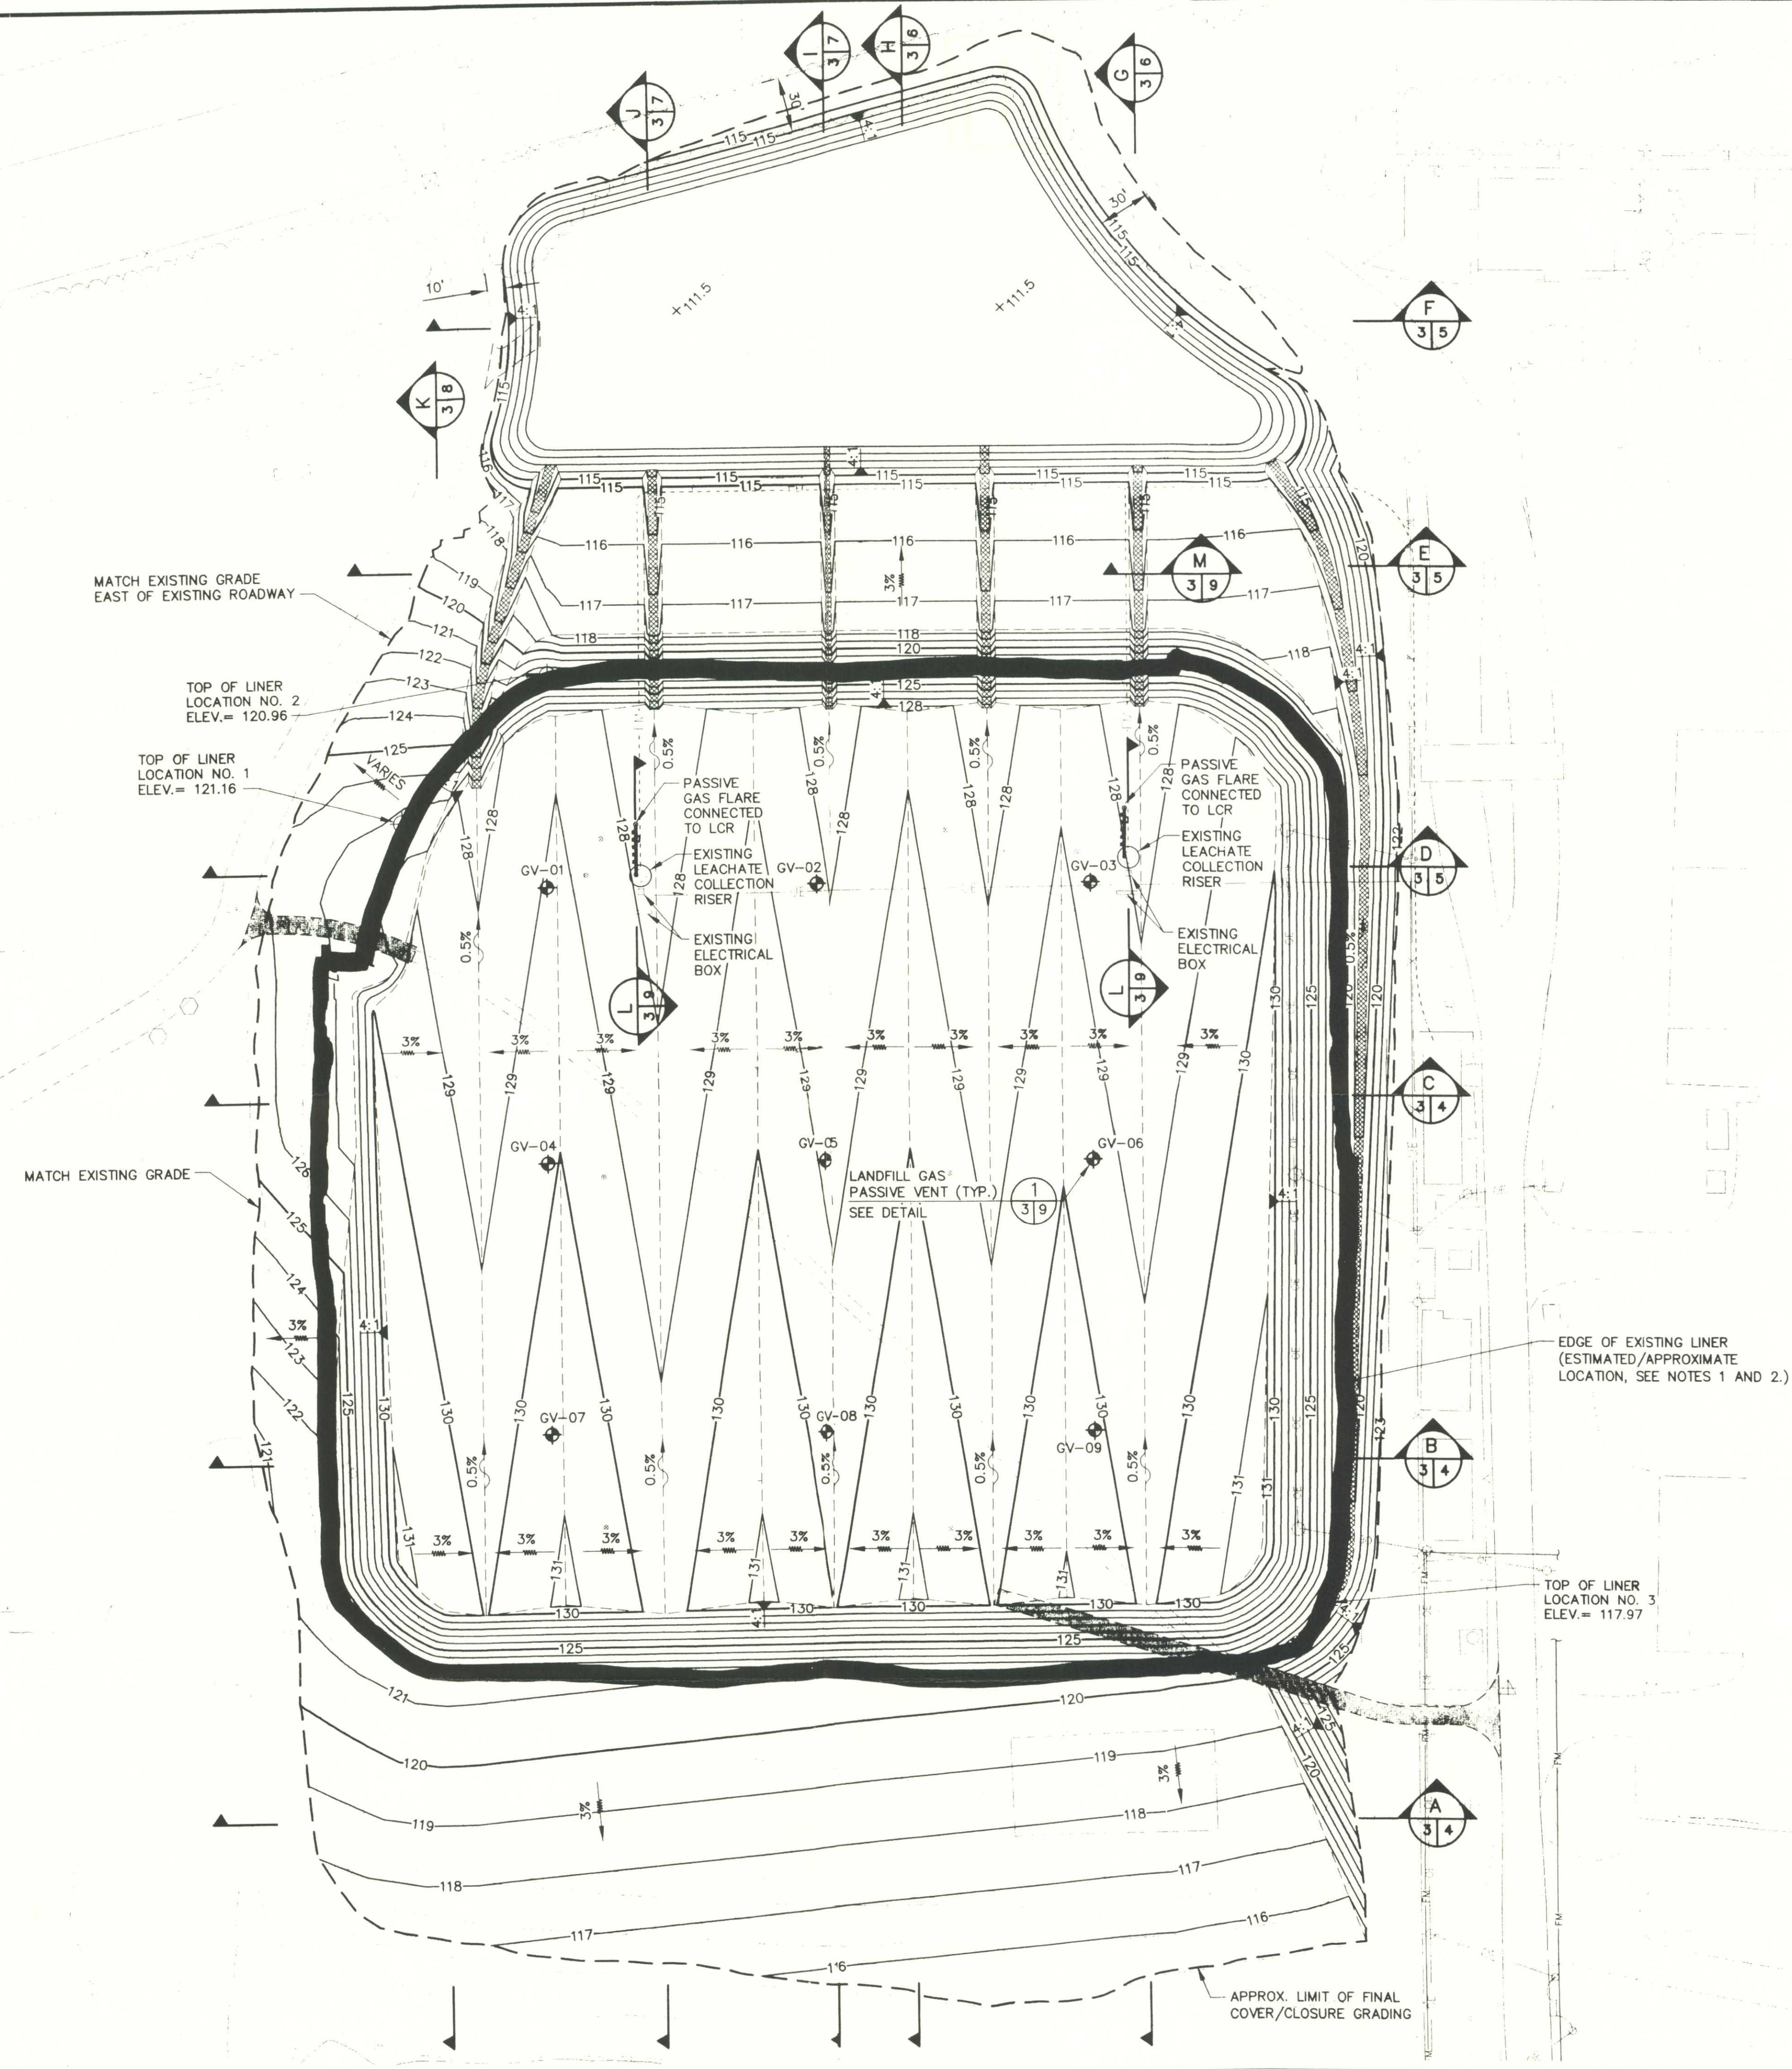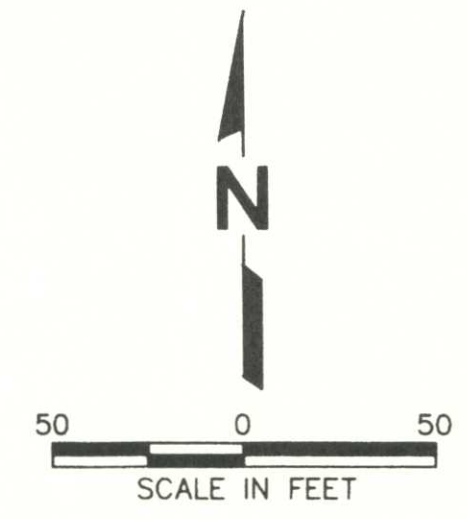

- NOTES:**
1. HORIZONTAL AND VERTICAL EDGE OF EXISTING LINER SYSTEM SHOWN ON PLAN IS APPROXIMATE AND HAS BEEN ESTIMATED BASED ON THREE PHYSICAL LOCATIONS PERFORMED IN THE FIELD AND OTHER RECORD INFORMATION AVAILABLE AT THE TIME OF THIS PROJECTS DESIGN.
 2. THE CONTRACTOR SHALL LOCATE AND SURVEY THE ACTUAL EDGE OF EXISTING LINER SYSTEM AND REPORT TO OWNER PRIOR TO COMMENCEMENT OF EARTHMOVING ACTIVITIES.

- LEGEND**
- EXISTING ELEVATIONAL CONTOURS (FEET) - 10/11/07 SURVEY
 - FINAL COVER/CLOSURE ELEVATIONAL CONTOURS (FEET)
 - GV-2 NEW PASSIVE GAS VENT
 - EDGE OF EXISTING LINER (SEE NOTES 1 AND 2.)
 - LIMIT OF FINAL COVER/CLOSURE GRADING (APPROXIMATE)
 - ACCESS ROAD (APPROXIMATE LOCATION)
 - TURF REINFORCEMENT
 - APPROXIMATE LIMIT OF LEACHATE FORCEMAIN
 - APPROXIMATE LOCATION OF UNDERGROUND ELECTRIC LINE (TO BE VERIFIED BY CONTRACTOR)

SURVEY SOURCE NOTE:
TOPOGRAPHIC SURVEY INFORMATION SHOWN WAS DEVELOPED BY PHOTOGRAMMETRIC METHODS AND PERFORMED BY KUCERA SOUTH, LAKELAND, FLORIDA.
AERIAL PHOTO DATE: 10/11/07