

CONSTRUCTION PLANS FOR CENTRAL LANDFILL LEACHATE FORCEMAIN



NOTES:

- ALL CONSTRUCTION COVERED BY THESE PLANS SHALL COMPLY WITH THE MATERIAL REQUIREMENTS AND QUALITY CONTROL STANDARDS CONTAINED IN CITRUS COUNTY LAND DEVELOPMENT CODE.
- TOPOGRAPHIC INFORMATION REPRESENTED ON THESE PLANS IS FROM MULTIPLE SOURCES. THE TOPO SHOWN IS FOR INFORMATIONAL PURPOSES ONLY. WHERE PROVIDED BY THE SURVEYOR, BENCHMARKS HAVE BEEN SHOWN.
- THE FOLLOWING ARE ABBREVIATIONS AS USED IN THESE CONSTRUCTION PLANS:

A.C.C.M.P.A. =	ASPHALT COATED CORRUGATED METAL PIPE ARCH
A.C.C.M.P. =	ASPHALT COATED CORRUGATED METAL PIPE
TYP. =	TYPICAL
R =	RADIUS
STA. =	STATION
INV. =	INVERT
ELEV. =	ELEVATION
R/W =	RIGHT-OF-WAY
HORIZ. =	HORIZONTAL
VERT. =	VERTICAL
V.C. =	VERTICAL CURVE
P.V.I. =	POINT OF VERTICAL INTERSECTION
P.R.C. =	POINT OF REVERSE CURVATURE
LT. =	LEFT
RT. =	RIGHT
P.I. =	POINT OF INTERSECTION
P.C. =	POINT OF CURVATURE
P.T. =	POINT OF TANGENCY
INT. =	INTERSECTION
SMH. =	STORM MANHOLE
- CONTRACTOR SHALL IMMEDIATELY CONTACT PROJECT ENGINEER, BURRELL ENGINEERING, INC. IF PLANS ARE UNCLEAR, REQUIRING INTERPRETATION OR CONFLICTING INFORMATION IS DISCOVERED.
- SOD ALL DISTURBED AREAS WITHIN THE PROJECT UNLESS OTHERWISE NOTED.
- IF PREHISTORIC OR HISTORIC ARTIFACTS, SUCH AS POTTERY OR CERAMICS, STONE TOOLS, OR METAL IMPLEMENTS, DUGOUT CANDLES, OR ANY OTHER PHYSICAL REMAINS THAT COULD BE ASSOCIATED WITH NATIVE AMERICAN CULTURES, OR EARLY COLONIAL OR AMERICAN SETTLEMENT ARE ENCOUNTERED WITHIN THE PROJECT AREA, THE CONTRACTOR SHALL CEASE ALL CONSTRUCTION ACTIVITIES IN THE IMMEDIATE VICINITY OF SUCH DISCOVERIES AND CONTACT THE OWNER OR HIS REPRESENTATIVE AS SOON AS POSSIBLE. WORK IN THE AFFECTED AREA SHALL NOT RESUME UNTIL THE CONTRACTOR IS AUTHORIZED TO PROCEED BY THE OWNER. IN THE EVENT THAT UNMARKED HUMAN REMAINS ARE ENCOUNTERED DURING CONSTRUCTION. ALL WORK SHALL STOP AND THE CONTRACTOR SHALL IMMEDIATELY NOTIFY THE OWNER OF THE DISCOVERY.
- ALL STREET, DRIVEWAY AND PAVEMENT CROSSINGS TO BE DIRECTIONAL BORE. OPEN CUT WILL NOT BE ALLOWED.

FDOT General Notes:

- ALL WORK PERFORMED IN THE FDOT RIGHT OF WAY SHALL BE DONE IN ACCORDANCE WITH THE MOST CURRENT EDITIONS OF:
- F.D.O.T. STANDARD SPECIFICATIONS FOR ROAD AND BRIDGE CONSTRUCTION.
 - F.D.O.T. DESIGN STANDARDS FOR DESIGN, CONSTRUCTION, MAINTENANCE AND UTILITY OPERATIONS ON THE STATE HIGHWAY SYSTEM.
 - F.D.O.T. ROADWAY PLANS PREPARATION MANUAL VOLUME I, CHAPTER 2 AND/OR 25.
 - F.D.O.T. FLEXIBLE PAVEMENT DESIGN MANUAL FOR NEW CONSTRUCTION AND PAVEMENT REHABILITATION.
- ALL AREAS IN THE F.D.O.T. RIGHT OF WAY DISTURBED DURING CONSTRUCTION SHALL BE RESTORED, COMPACTED, SODDED AND WATERED IN CONFORMANCE WITH THE F.D.O.T. STANDARD SPECIFICATIONS FOR ROAD AND BRIDGE CONSTRUCTION, SECTION 575 AND 981 AND DESIGN STANDARDS INDEX 105.
 - DAYTIME WORK ONLY. THE F.D.O.T. ENGINEER MUST APPROVE NIGHT WORK AND LANE CLOSURES AT LEAST 48 HOURS IN ADVANCE. THE APPLICANT MUST NOTIFY THE FLORIDA DEPARTMENT OF TRANSPORTATION LOCAL MAINTENANCE OFFICE 48 HOURS IN ADVANCE OF STARTING ANY PROPOSED WORK. CALL BROOKSVILLE MAINTENANCE, JOHN KILKENNY AT 352-797-5700.
 - ALL TRAFFIC STRIPES AND PAVEMENT MARKINGS ARE TO BE LEAD-FREE, NON-SOLVENT BASED THERMOPLASTIC. THE PERMITTEE SHALL FURNISH THE DEPARTMENT WITH THE MANUFACTURER'S CERTIFICATION THAT THE THERMOPLASTIC IS "LEAD FREE". REMOVAL OF EXISTING STRIPING SHALL BE DONE BY MILLING AND RESURFACING OF THE FRICTION/SURFACE COURSE TO OBLITERATE OBSOLETE PAVEMENT MARKINGS.
 - ALL PROPOSED TRAFFIC SIGNS AND PAVEMENT MARKINGS SHALL BE IN CONFORMANCE WITH AND CONSTRUCTED TO THE F.D.O.T. DESIGN STANDARDS INDEX SERIES 11000, 17000, 17302, 9535, AND 11800 SERIES. THE PROPERTY OWNER MUST MAINTAIN THE DRIVEWAY TRAFFIC SIGNS AND MARKINGS.
 - THE F.D.O.T. REQUIRES DOCUMENTATION FOR SUCCESSFUL COMPLETION OF AN APPROVED WORK ZONE TRAFFIC CONTROL TRAINING COURSE FOR THE AGENCY, UTILITY, OR CONTRACTOR EMPLOYEE(S) INSTALLING AND/OR MAINTAINING THE APPROVED MAINTENANCE OF TRAFFIC PLAN. DOCUMENTATION IS TO BE FURNISHED TO THE DEPARTMENT AT THE PRE-CONSTRUCTION MEETING OR BEFORE OCCUPYING STATE RIGHT-OF-WAY.
 - MAINTENANCE OF TRAFFIC PLAN FOR WORK ZONES SHALL BE IN CONFORMANCE WITH ALL APPLICABLE INDICES OF THE FDOT DESIGN STANDARDS INDEX 600 SERIES ACCORDING TO THE TYPE OF ROADWAY AND TYPE OF WORK BEING PERFORMED.
 - **SIDEWALK SHALL BE CONSTRUCTED PER FDOT INDEX 304 AND 310. DETECTABLE WARNING STRIPS, A.K.A. TRUNCATED DOMES, FOR DISTRICT SEVEN CONSTRUCTION AND MAINTENANCE SHOULD BE EITHER INSET CERAMIC TILES OR THERMOPLASTIC BY THE FOLLOWING VENDORS/MANUFACTURERS.
 - INLINE TRUNCATED DOME EX TILE SUPPLIED BY PROFESSIONAL PAVEMENT PRODUCTS
 - TOP MARK SUPPLIED BY FLINT TRADING
 - VANGUARD TRUNCATED DOME SUPPLIED BY VANGUARD

**FOR FACILITIES WITH PUBLIC SIDEWALKS WITHIN FDOT RIGHT OF WAY

INDEX:

SHEET NO.	CONTENTS
1	COVER SHEET
2	KEY
3	SITE PLAN
4-41	PLAN AND PROFILE
42-45	DETAILS
46-47	INSTALLATION SPECIFICATIONS
SP 6 & SP 7	CITRUS COUNTY SPECIFICATIONS

PROJECT SUMMARY

LENGTH OF PROJECT:	4.06 MILES
LENGTH OF 6" FORCE MAIN:	1225 LF
LENGTH OF 8" FORCE MAIN:	20,212 LF
ROADWAY STATUS:	PUBLIC
SEWAGE DISPOSAL:	CITRUS COUNTY UTILITIES

OWNER:

CITRUS COUNTY BOARD OF COUNTY COMMISSIONERS
110 N. APOPKA AVE.
INVERNESS, FL 34450

ENGINEER'S CERTIFICATION NOTE:
This certification is provided as confirmation that the site design, roadways, drainage, water and/or sewer facilities depicted on these plans have been designed in accordance with generally accepted engineering practices and the requirements of permitting agencies having jurisdiction over such facilities. It is not intended to certify the accuracy of existing surface features or subsurface conditions, which may have been used for design, but were certified by other professionals.

DRAWN _____ DFS
CHECKED _____ TEB
DRAWN/DATE 11-23
LAYOUT 1 COVER
DATE 02-03-12

BURRELL
ENGINEERING, INC.
CIVIL ENGINEERING
12005 N. FLORIDA AVE
DUNNELLON, FL 34434
PH. 352-489-4144
FAX 352-489-4741

CENTRAL LANDFILL
LEACHATE FORCEMAIN
CITRUS COUNTY, STATE

COVER


NO.	REVISION	DATE
1		
2		
3		
4		
5		
6		
7		
8		
9		
10		

TROY E. BURRELL, JR., P.E.
REG. ENGINEER NO. 36044
STATE OF FLORIDA
DATE 11-23-11

JOB NO. 11-23
FILE NO. M-18
SEC. 1-4WP19SRGE 18E

1 OF 47

DRAWING: \\FILE-SERVER\Civil 3D\Citrus Landfill Leachate ForceMain\Production Drawings\3018 11-23.dwg

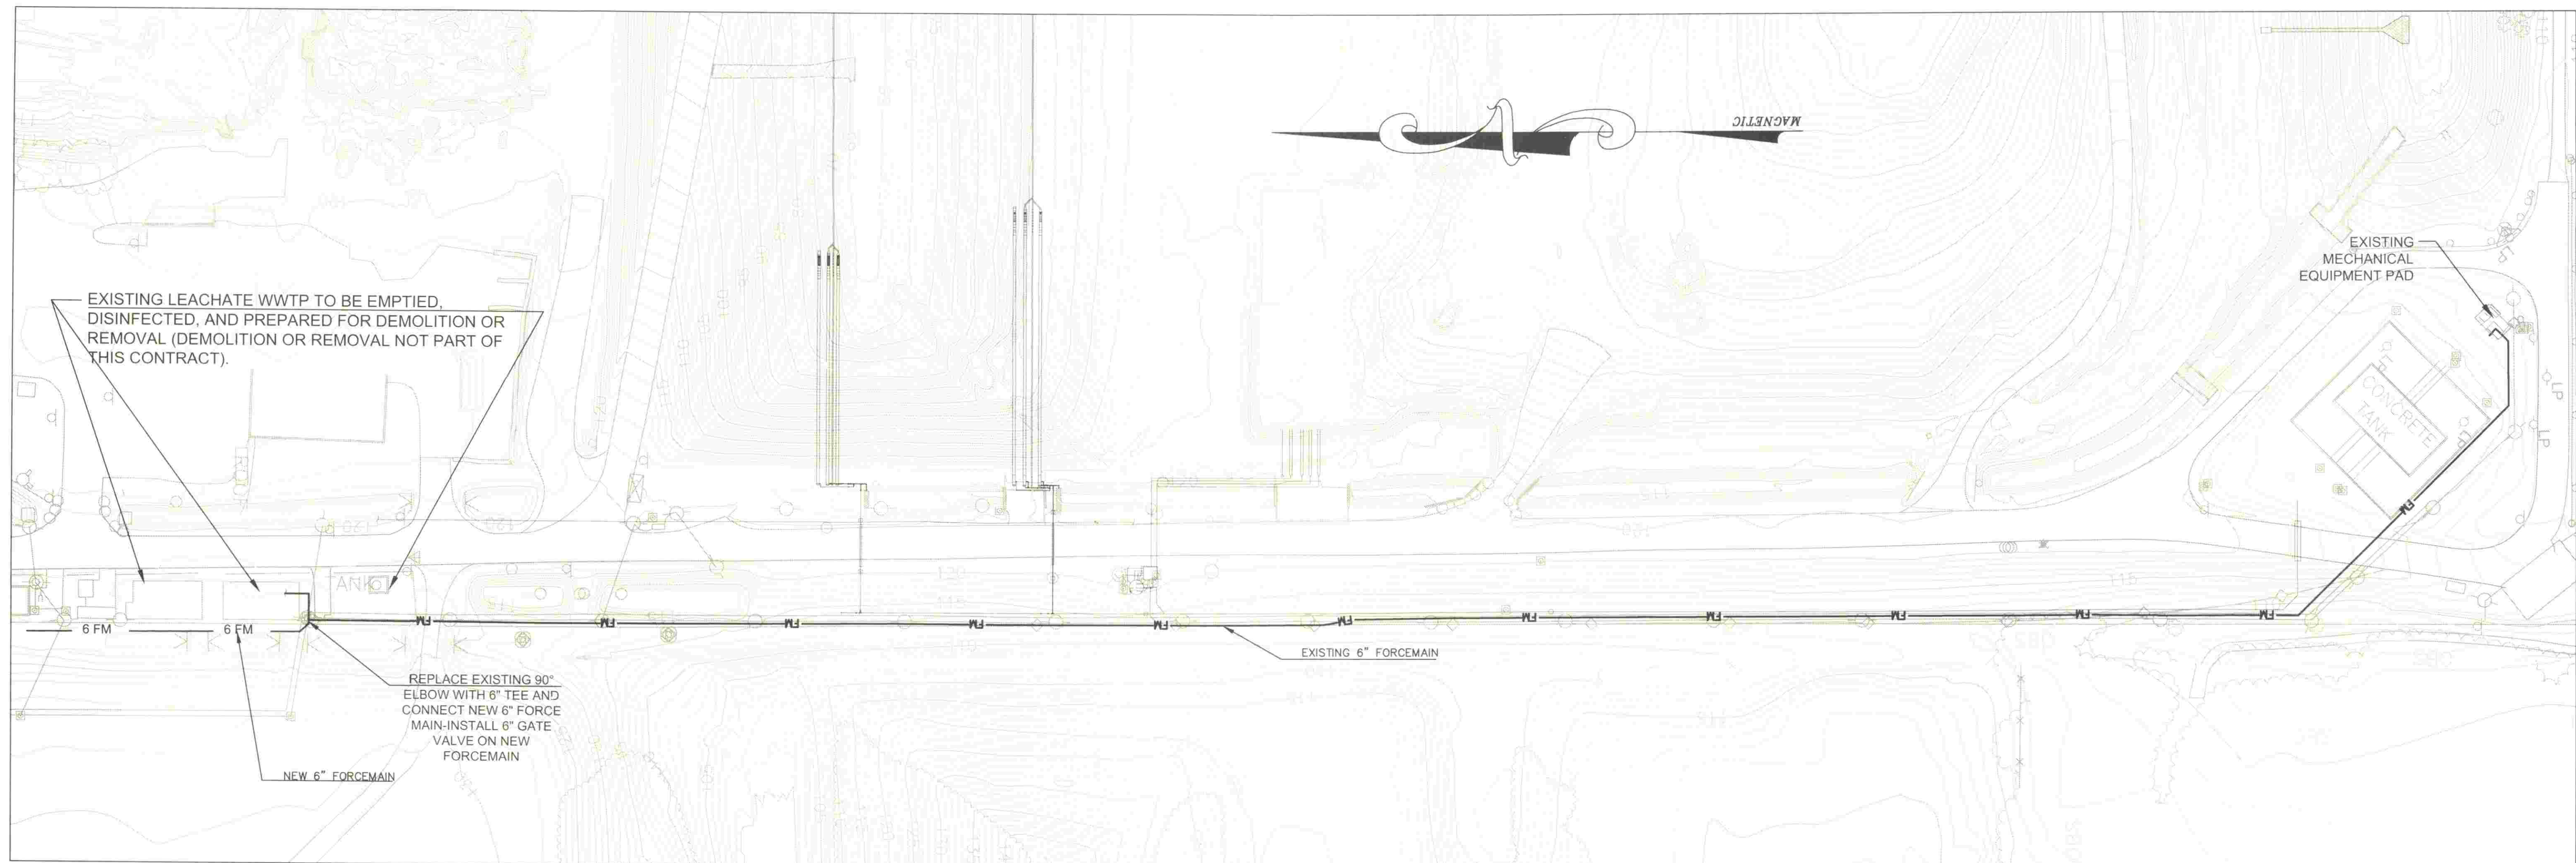


CENTRAL LANDFILL LEACHATE TREATMENT
SYSTEM MODIFICATION PLAN

SCALE: 1" = 60'

DRAWN _____ DFS
CHECKED _____ TEB
DRAWING SITE 11-23
LAYOUT 3 SITE
DATE February 12

BURRELL
ENGINEERING, INC.
CIVIL ENGINEERING C.A. No. 7973
12005 N. FLORIDA AVE DUNNELLON, FL 34434 PH. 352-489-4144 FAX 352-489-4741

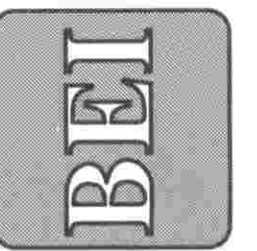

CENTRAL LANDFILL
LEACHATE FORCEMAIN
CITRUS COUNTY, STATE


LEACHATE TREATMENT
SYSTEM MODIFICATION PLAN

NO.	REVISION	DATE
MARK	DESCRIPTION	DATE

TROY E. BURRELL, JR., P.E.
REG. ENGINEER NO. 36044
STATE OF FLORIDA
DATE 4/12/12


JOB NO. 11-23
FILE NO. M-18
SEC 1-4 TWP 18S RGE 18E

DRAWING: \\FILE-SERVER\GWI 3D\Citrus Landfill Leachate Forcemain\PLAN & PROFILES\PLAN & PROFILE\PLAN & PROFILE.dwg

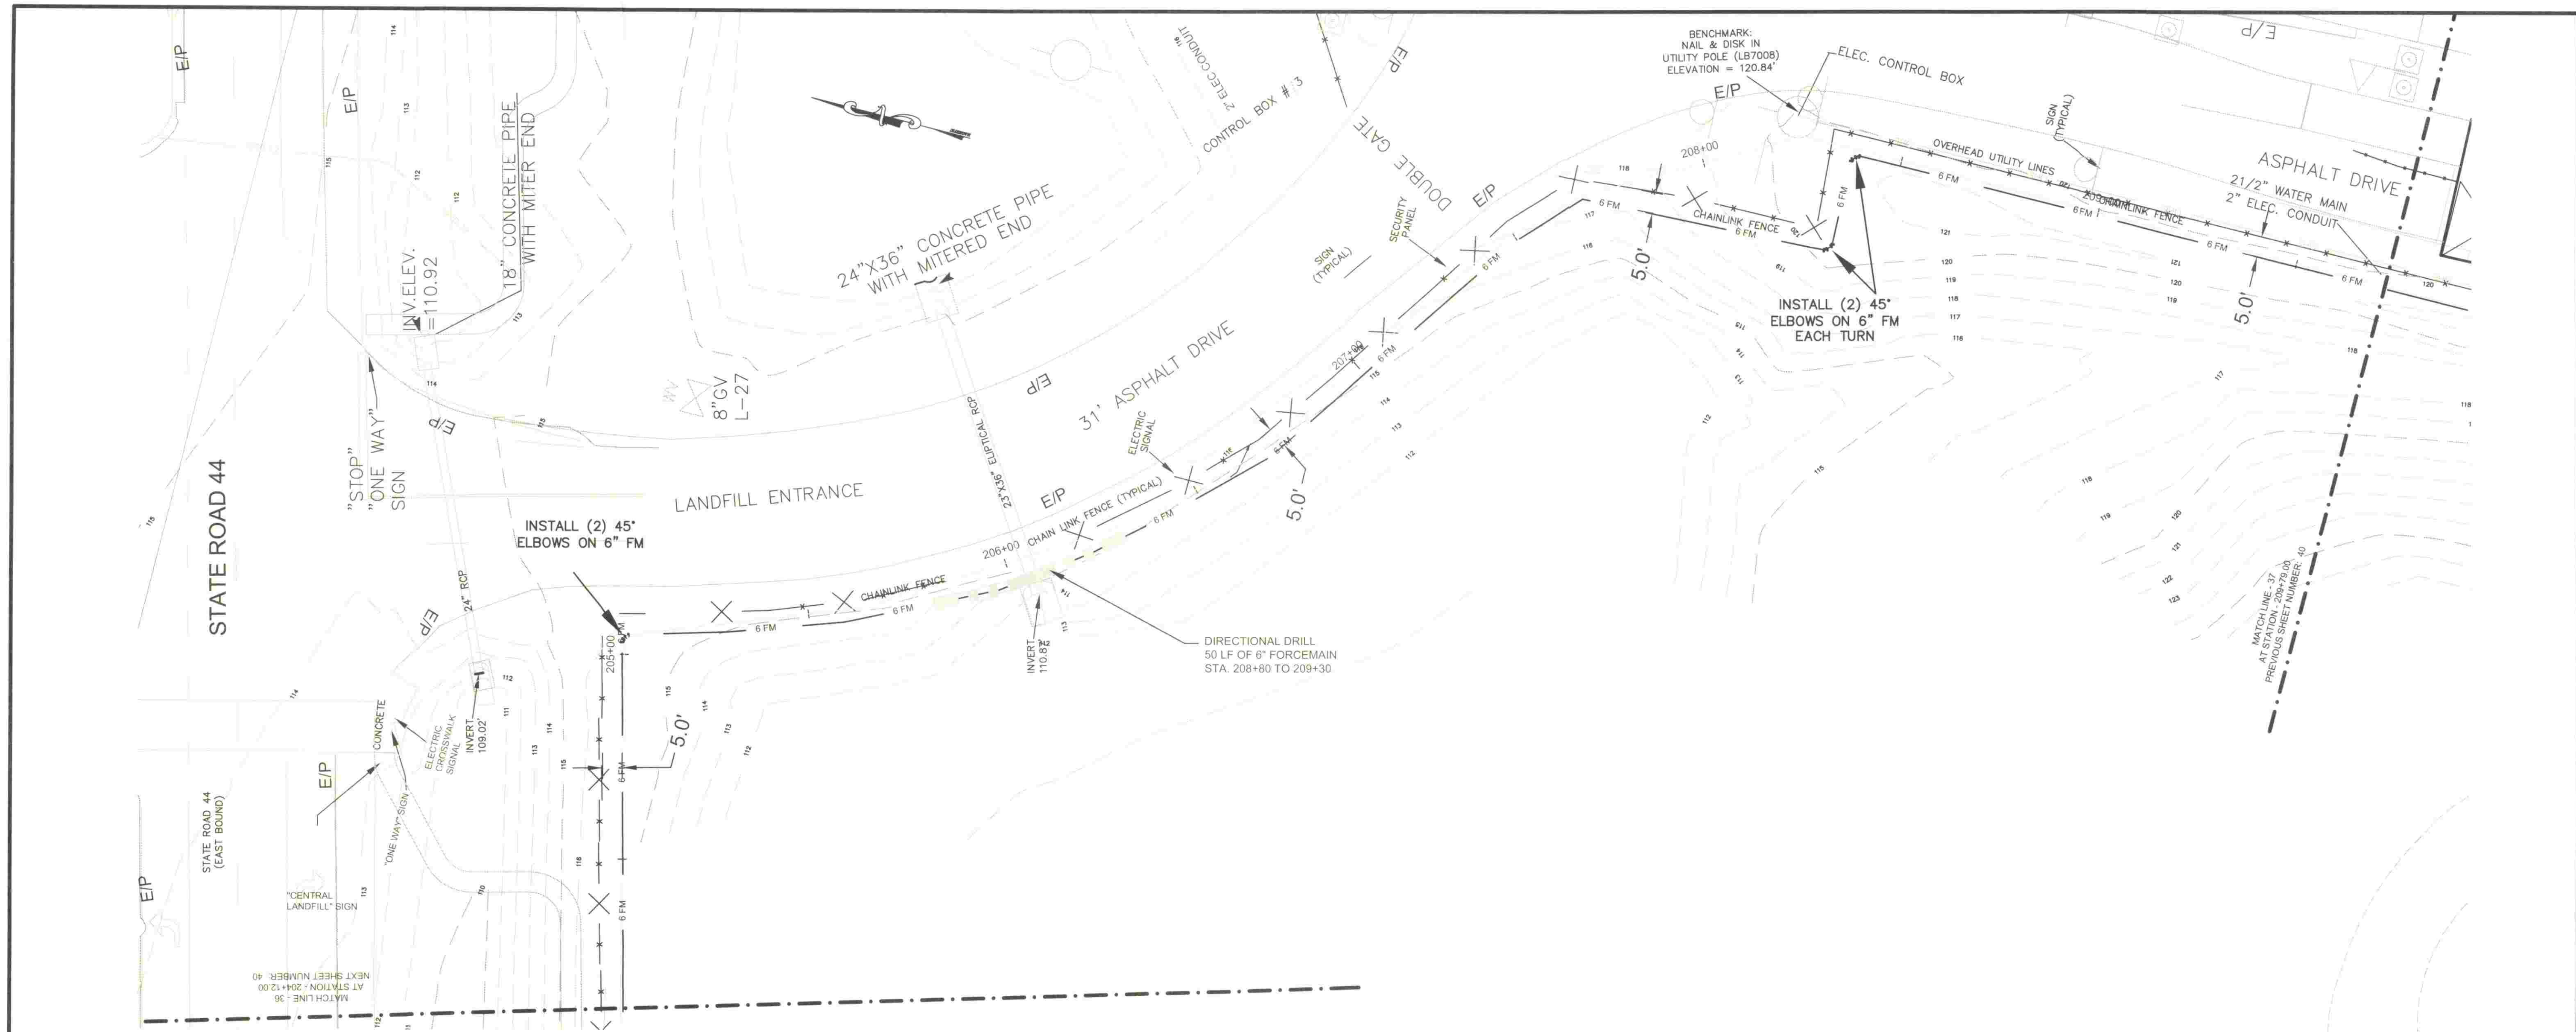

STATION 204+12.00 TO 209+79.00

SCALE: HOR. 1"=20'
VER. 1"=2'

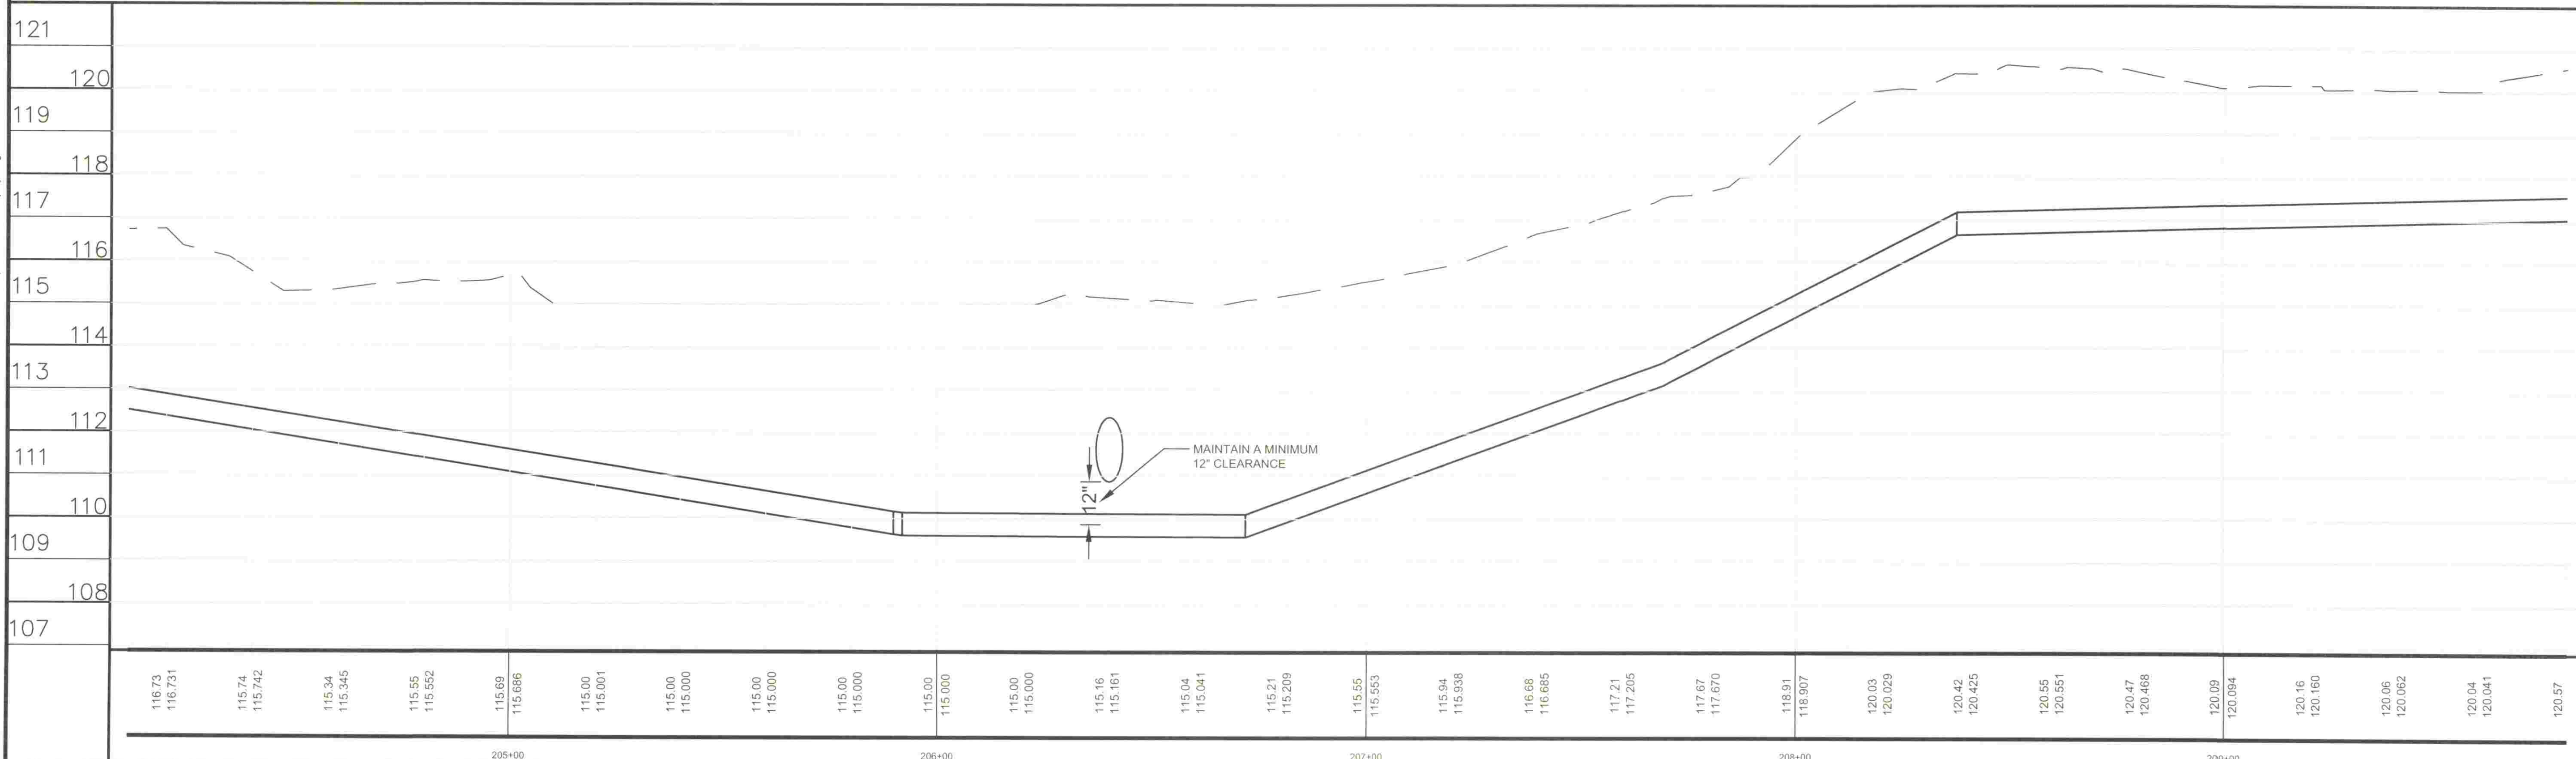

DRAWN: DFS
CHECKED: TEB
DRAWING: P 20 - (10)
LAYOUT: 40 PP
DATE: 02-03-12

BURRELL
ENGINEERING, INC.
CIVIL ENGINEERING
12005 N. FLORIDA AVE. DUNNELLON, FL 34434
PH: 352-489-1444 FAX: 352-489-4741

CENTRAL LANDFILL
LEACHATE FORCEMAIN
CITRUS COUNTY, STATE

PLAN & PROFILE

NO.	REVISION	DATE
1	DESCRIPTION	DATE

TROY E. BURRELL, JR., P.E.
REG. ENGINEER NO. 36044
STATE OF FLORIDA
DATE: 4/27/11
JOB NO. 11-23
FILE NO. M-18
SEC 1-411P19SRGE 18E
40 OF 47

COUNTY FILE COPY

CITRUS COUNTY SOLID WASTE MANAGEMENT DIVISION

CENTRAL LANDFILL OPERATIONS PERMIT RENEWAL DRAWINGS

CITRUS COUNTY, FLORIDA

FEBRUARY 2010

BOARD OF COUNTY COMMISSIONERS

Dennis Damato, Commissioner, District 1
Gary Bartell, Commissioner, District 2
Joe Meek, Commissioner, District 3
John Thrumston, Commissioner, District 4
Winn Webb, Commissioner, District 5

COUNTY ADMINISTRATOR

Anthony J. Schembri


PUBLIC WORKS DEPARTMENT

Glenn W. McCracken, Director

SOLID WASTE MANAGEMENT DIRECTOR

Casey Stephens

PROJECT
LOCATION

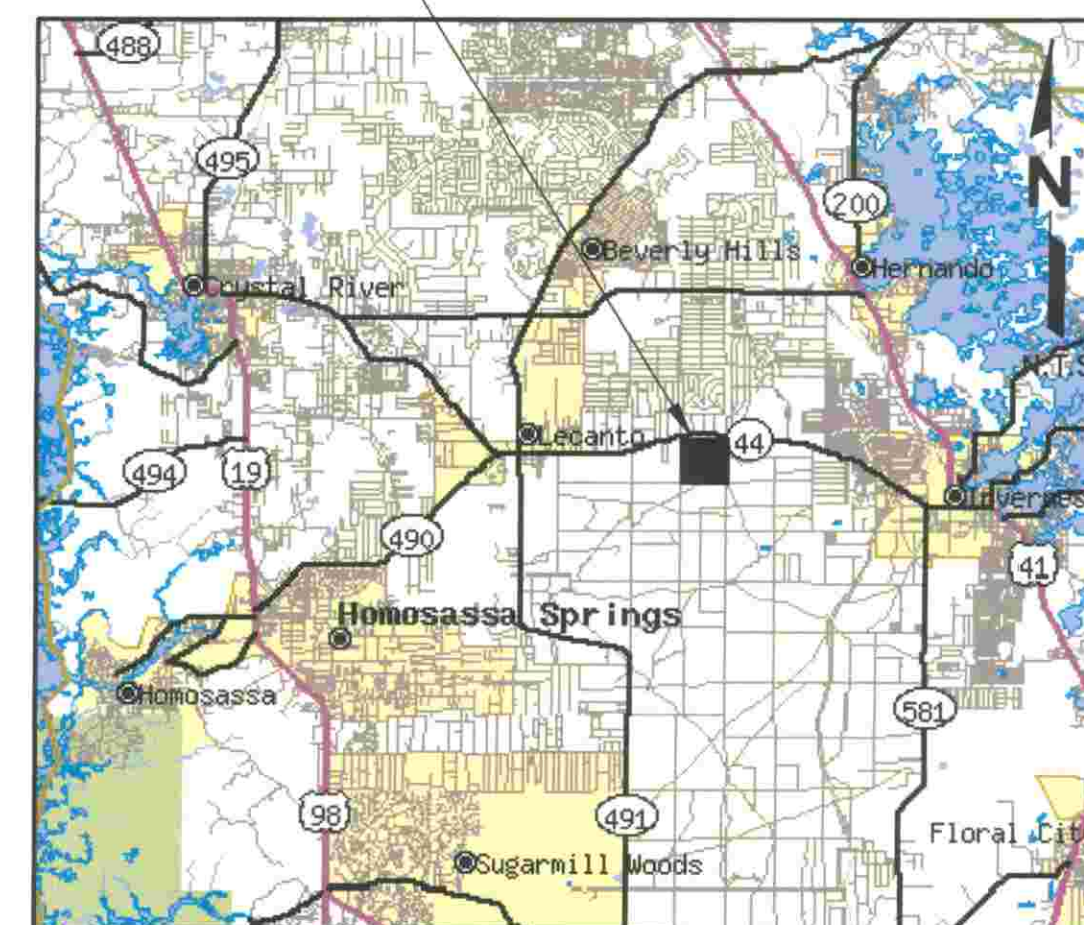

LOCATION MAP

DRAWING INDEX

DRAWING NO.	DRAWING TITLE
1	- COVER SHEET
2	- 1-MILE AERIAL PHOTOGRAPH
△ 3	- EXISTING FACILITY SITE PLAN (TOPOGRAPHIC SURVEY DATE 04/08/09)
△ 4	- FINAL CLOSURE PLAN
5	- PHASE 1, 2, AND 3 FILL SEQUENCE CLOSURE PLAN
6	- SECTIONS
△ 7	- DETAILS
8	- DRAINAGE DETAILS - 1
9	- DRAINAGE DETAILS - 2

△ REVISED PER R.A.I. NO. 1, APRIL 21, 2010

SCS ENGINEERS

STEARNS, CONRAD AND SCHMIDT
CONSULTING ENGINEERS

4041 PARK OAKS BLVD., SUITE 100
TAMPA, FLORIDA 33610

PH (813) 621-0080 FAX NO. (813) 623-6757

WWW.SCSENGINEERS.COM


FLORIDA CERTIFICATE OF AUTHORIZATION NO. 00004892

SCS PROJECT NO. 09208040.03

FLORIDA DEPARTMENT OF
ENVIRONMENTAL PROTECTION
APR 21 2010
SOUTHWEST DISTRICT
TAMPA

APR 20 2010
DOMINIQUE H. BRAMBLE
LICENSE NO. 61829
STATE OF FLORIDA
SOLID WASTE MANAGEMENT DIVISION

C:\Users\CEH\Desktop\084003Aerial\084003Aerial.dwg, Date: 02/01/2010, 11:38am, User: CEH, Plot: 02/01/2010

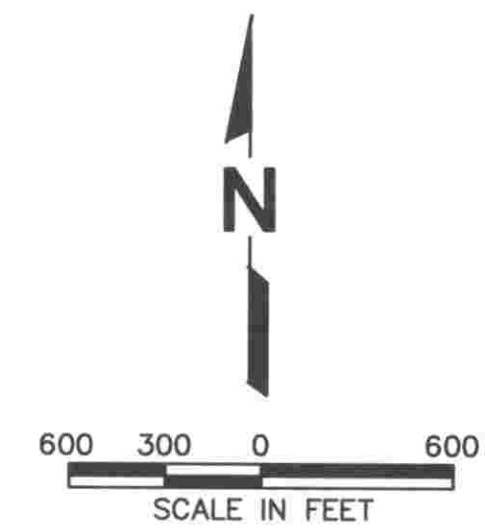

LEGEND
1 MILE RADIUS (APPROX.)


PHOTO DATE: 09/26/08

INSERTED INTO GOCULUS
FEB 18 2010
INITIAL

SCS ENGINEERS STEARNS, CONRAD AND SCHMIDT CONSULTING ENGINEERS 4041 PARK OAKS BLVD., SUITE 100, TAMPA, FL 33610 813 821-0080 FAX 813 822-8757 FLORIDA CERTIFICATE OF AUTHORIZATION NO. 00004882 PROJ. NO. 09208040.03 DWN. BY: CTN CHK. BY: DHB DSC. BY: DHB		CLIENT CITRUS COUNTY SOLID WASTE MANAGEMENT DIVISION CITRUS COUNTY, FLORIDA		DRAWING TITLE 1 - MILE AERIAL PHOTOGRAPH PROJECT TITLE CENTRAL LANDFILL OPERATIONS PERMIT RENEWAL DRAWINGS		<table border="1"><tr><th>REV</th><th>DATE</th><th>DESCRIPTION</th><th>BY</th></tr><tr><td>1</td><td></td><td></td><td></td></tr><tr><td>2</td><td></td><td></td><td></td></tr><tr><td>3</td><td></td><td></td><td></td></tr><tr><td>4</td><td></td><td></td><td></td></tr><tr><td>5</td><td></td><td></td><td></td></tr></table>		REV	DATE	DESCRIPTION	BY	1				2				3				4				5			
REV	DATE	DESCRIPTION	BY																												
1																															
2																															
3																															
4																															
5																															
<table border="1"><tr><td>PROJ. NO.</td><td>09208040.03</td></tr><tr><td>DWN. BY</td><td>CTN</td></tr><tr><td>CHK. BY</td><td>DHB</td></tr><tr><td>DSC. BY</td><td>DHB</td></tr><tr><td>D/A R/W BY</td><td>DHB</td></tr><tr><td>APP. BY</td><td>CEH</td></tr></table>		PROJ. NO.	09208040.03	DWN. BY	CTN	CHK. BY	DHB	DSC. BY	DHB	D/A R/W BY	DHB	APP. BY	CEH					<table border="1"><tr><td>DATE</td><td>02/01/2010</td></tr><tr><td>BY</td><td>CEH</td></tr></table>		DATE	02/01/2010	BY	CEH								
PROJ. NO.	09208040.03																														
DWN. BY	CTN																														
CHK. BY	DHB																														
DSC. BY	DHB																														
D/A R/W BY	DHB																														
APP. BY	CEH																														
DATE	02/01/2010																														
BY	CEH																														
CADD FILE: 084003AERIAL																															
DATE: FEBRUARY 2010																															
SCALE: AS SHOWN																															
DRAWING NO.																															
2 of 9																															




TOPOGRAPHIC SURVEY INFORMATION
SHOWN WAS DEVELOPED BY
PHOTOGRAMMETRIC METHODS AND
PERFORMED BY PICKETT & ASSOCIATES,
INC., BARTOW, FLORIDA.
AERIAL PHOTO DATE: 04/08/09

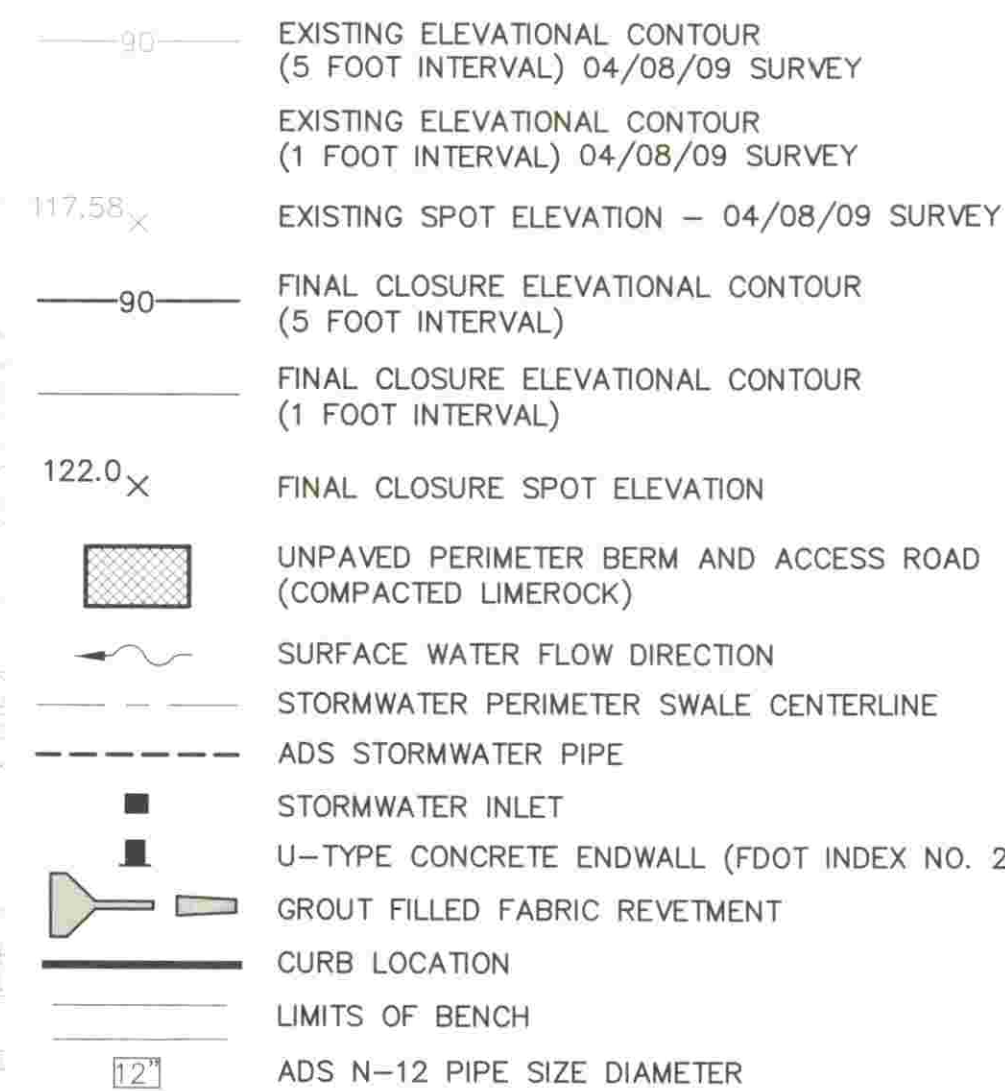


1. CURRENT ACCESS THROUGH PERIMETER DITCH SECTION TO BE REMOVED AND DITCH RESTORED PRIOR TO CLOSURE CONSTRUCTION.
2. ALL BENCH SWALES TO BE SLOPED A MINIMUM OF 0.5%.
3. SWALE NEXT TO ACCESS RAMP TO HAVE SLOPE OF 10% (MAX) TO 2% (MIN).

DESIGNATION LETTER
INDICATES SECTION,
NUMBER INDICATES
DETAIL OR ELEVATION


— SHEET NUMBER WHERE
SECTION IS SHOWN

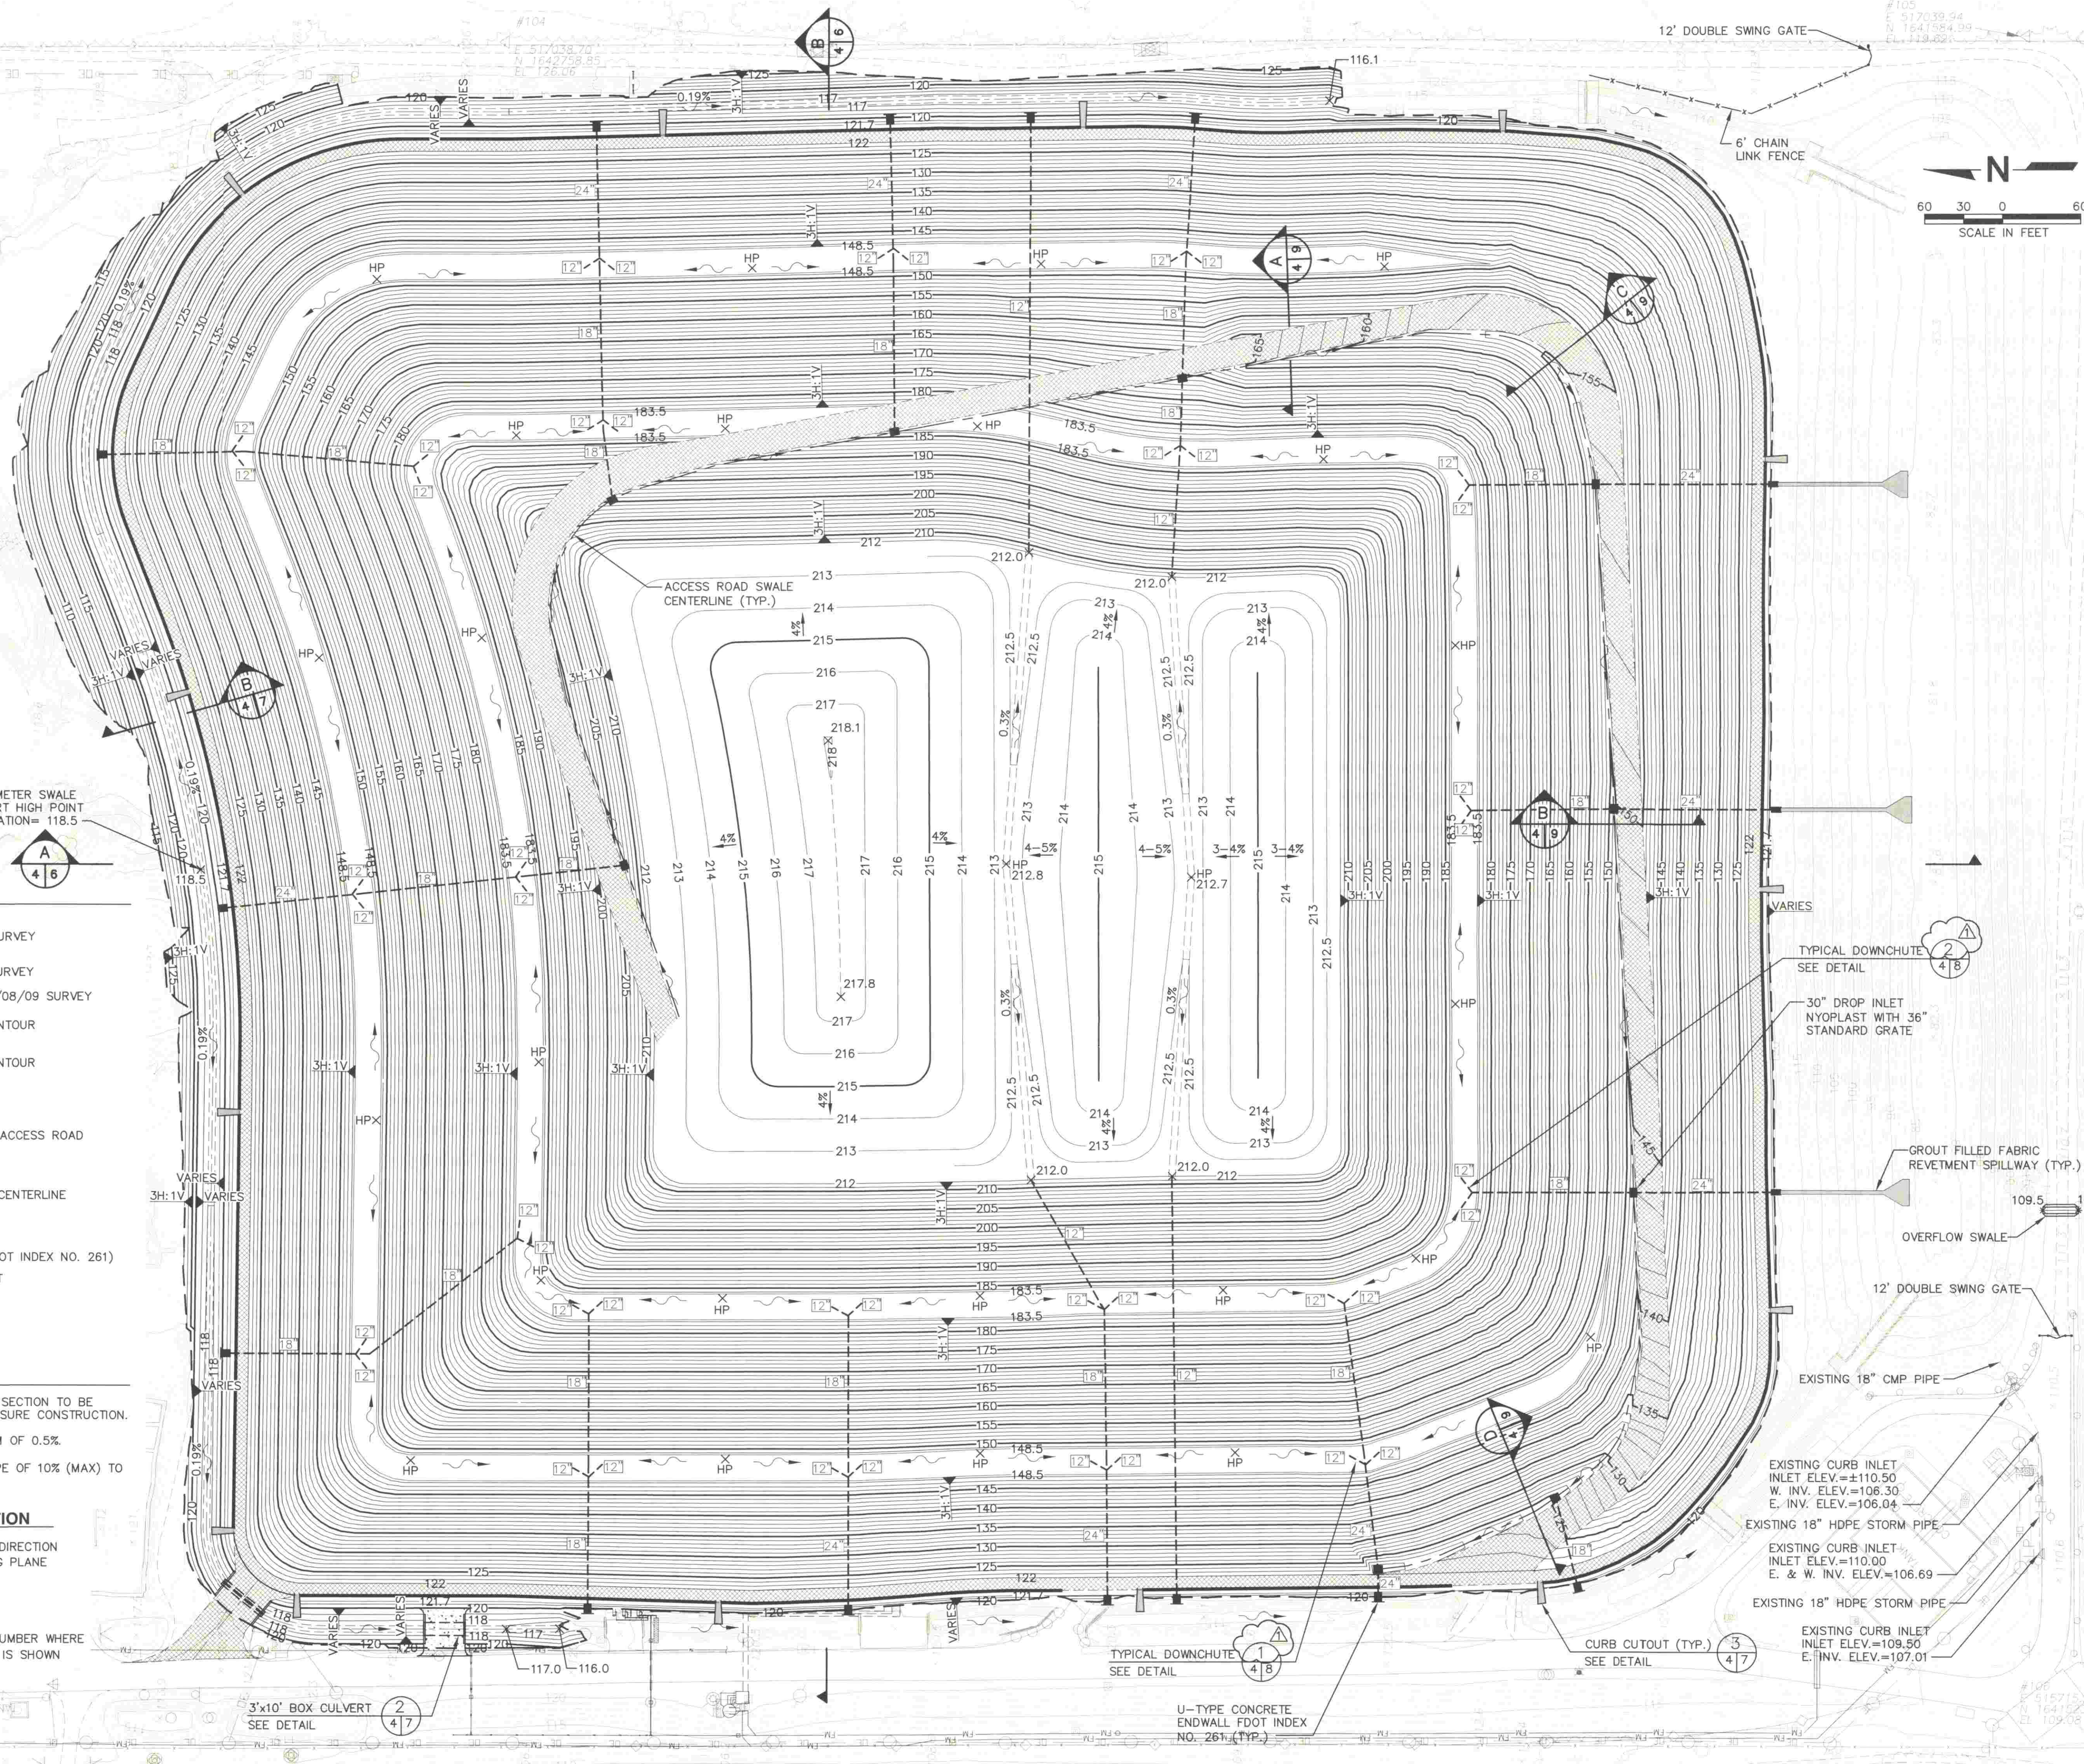


SCS ENGINEERS STEARNS, CONRAD AND SCHMIDT CONSULTING ENGINEERS 4041 PARK OAKS BLVD., SUITE 100, TAMPA, FL 33610 813.821.4089 FAX 813.823.6757 FLORIDA CERTIFICATE OF AUTHORIZATION NO. 00004892				CITRUS COUNTY SOLID WASTE MANAGEMENT DIVISION CITRUS COUNTY, FLORIDA				CLIENT		DRAWING TITLE		FINAL CLOSURE PLAN		REV		DATE		DESCRIPTION		BY	
FROM NO. 09208040.03 DES. BY: DHB CHK. BY: DHB				DWN. BY: CTN CHK. BY: DHB				O/A R/W BY: DHB APP. BY: CEF													
CADD FILE: 084003CLOSURE																					
DATE: FEBRUARY 2010																					
SCALE: AS SHOWN																					
DRAWING NO. 4 of 9																					
										PROJECT TITLE CENTRAL LANDFILL OPERATIONS PERMIT RENEWAL DRAWINGS											
										REV DATE DESCRIPTION BY											
										△ 4/21/10 REVISED PER R.A.I. NO. 1 DHB											
										△											
										△											
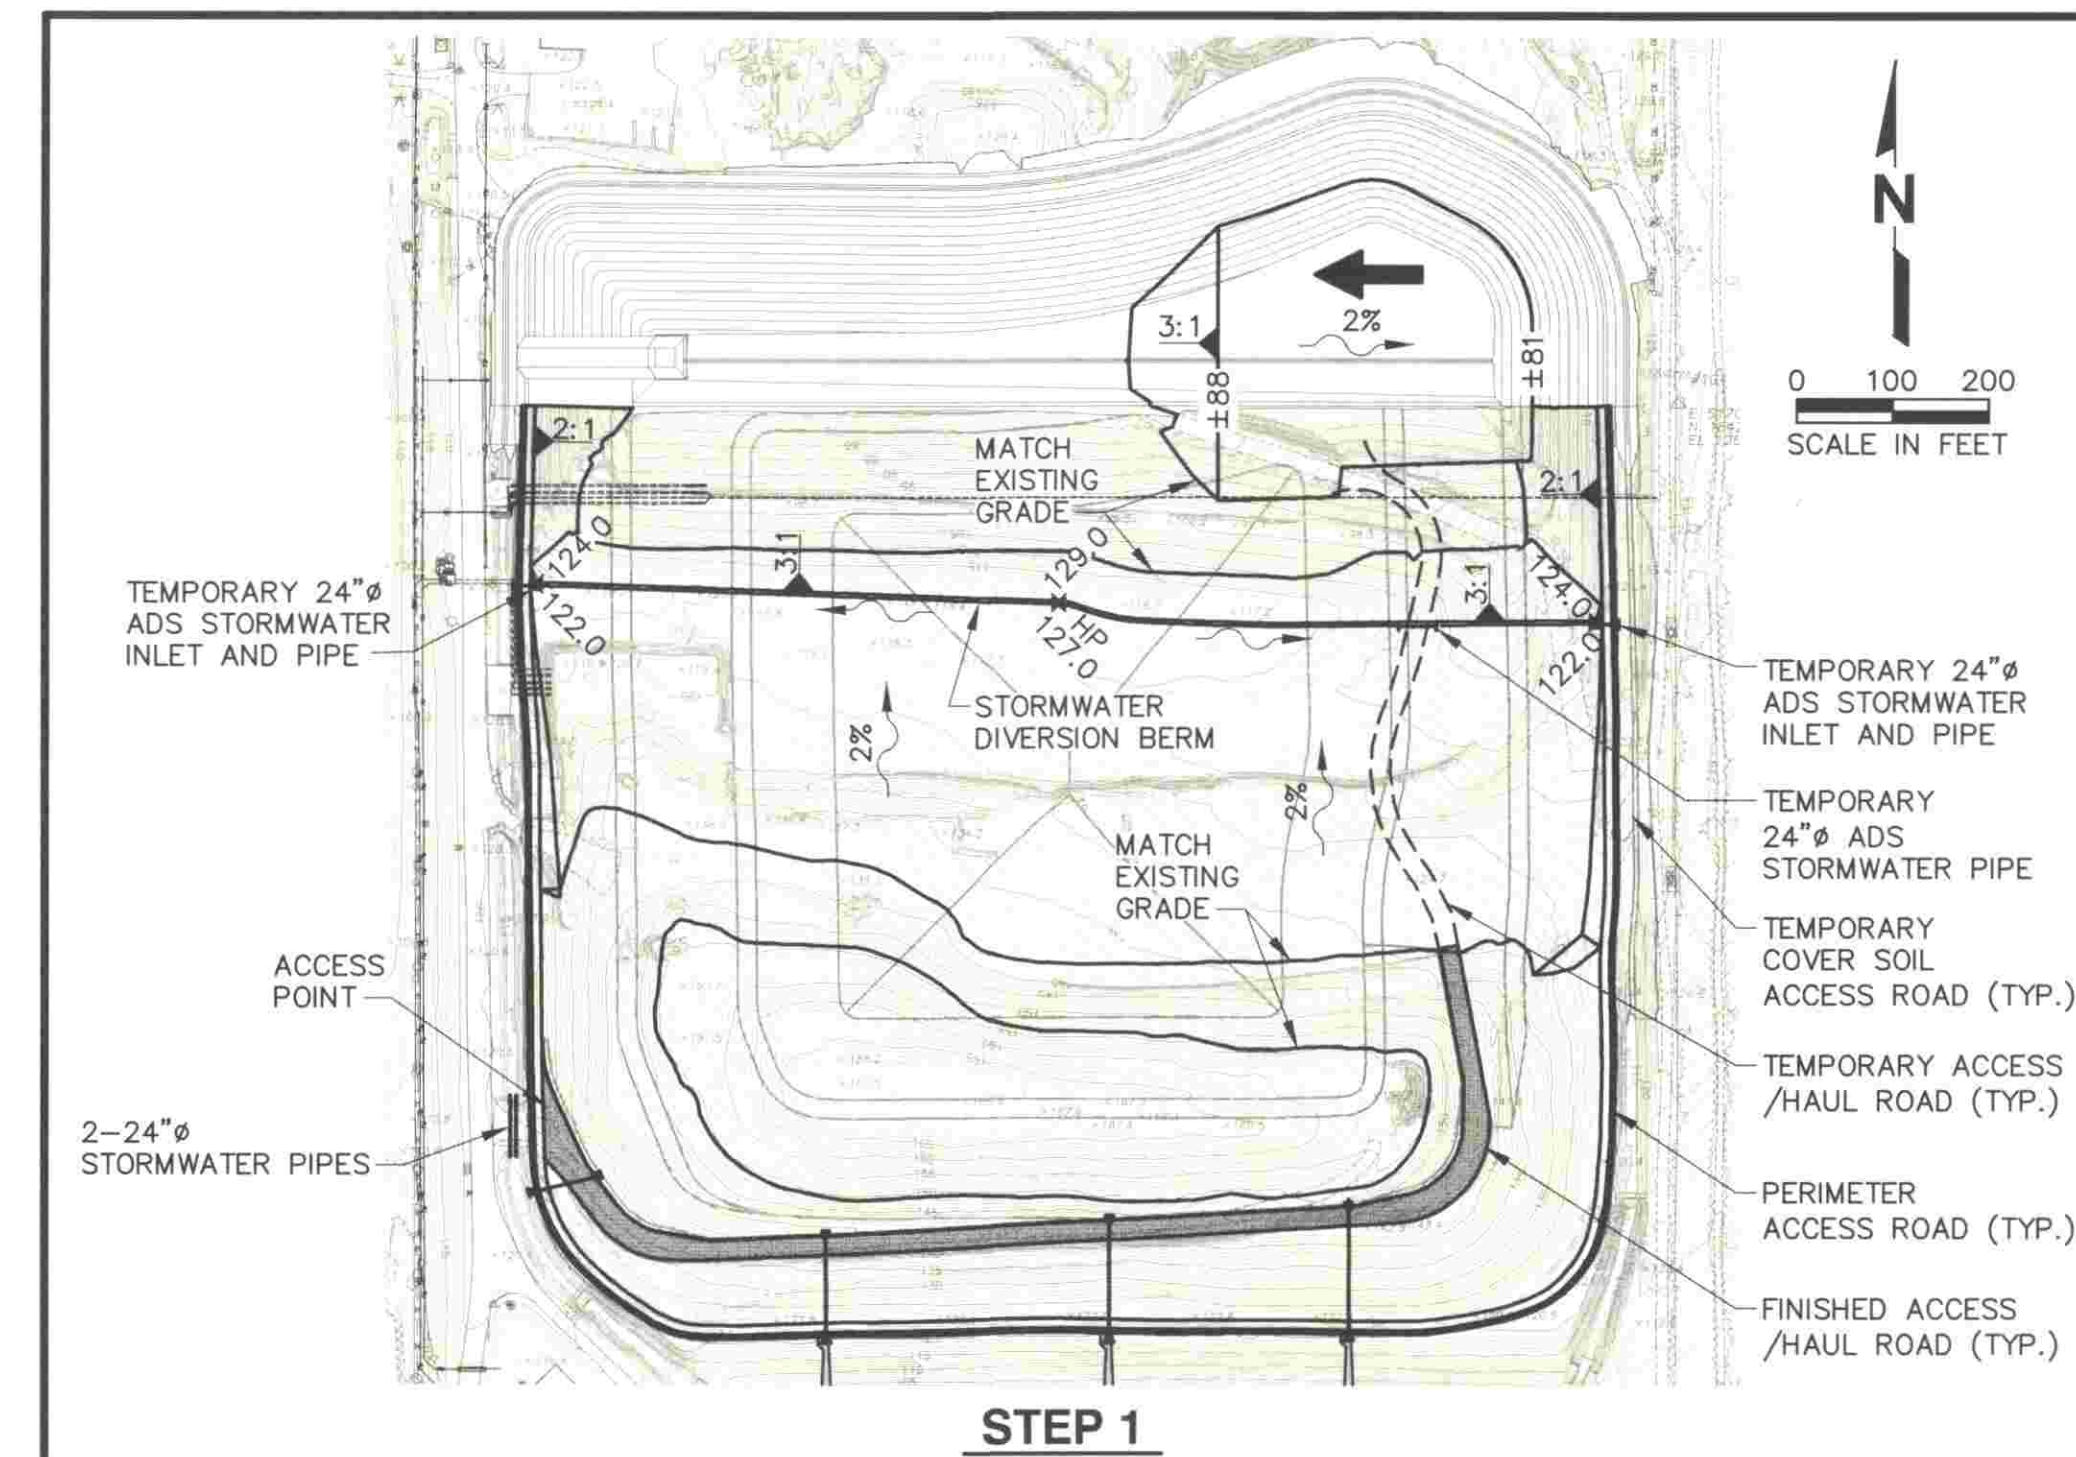


STEP 1

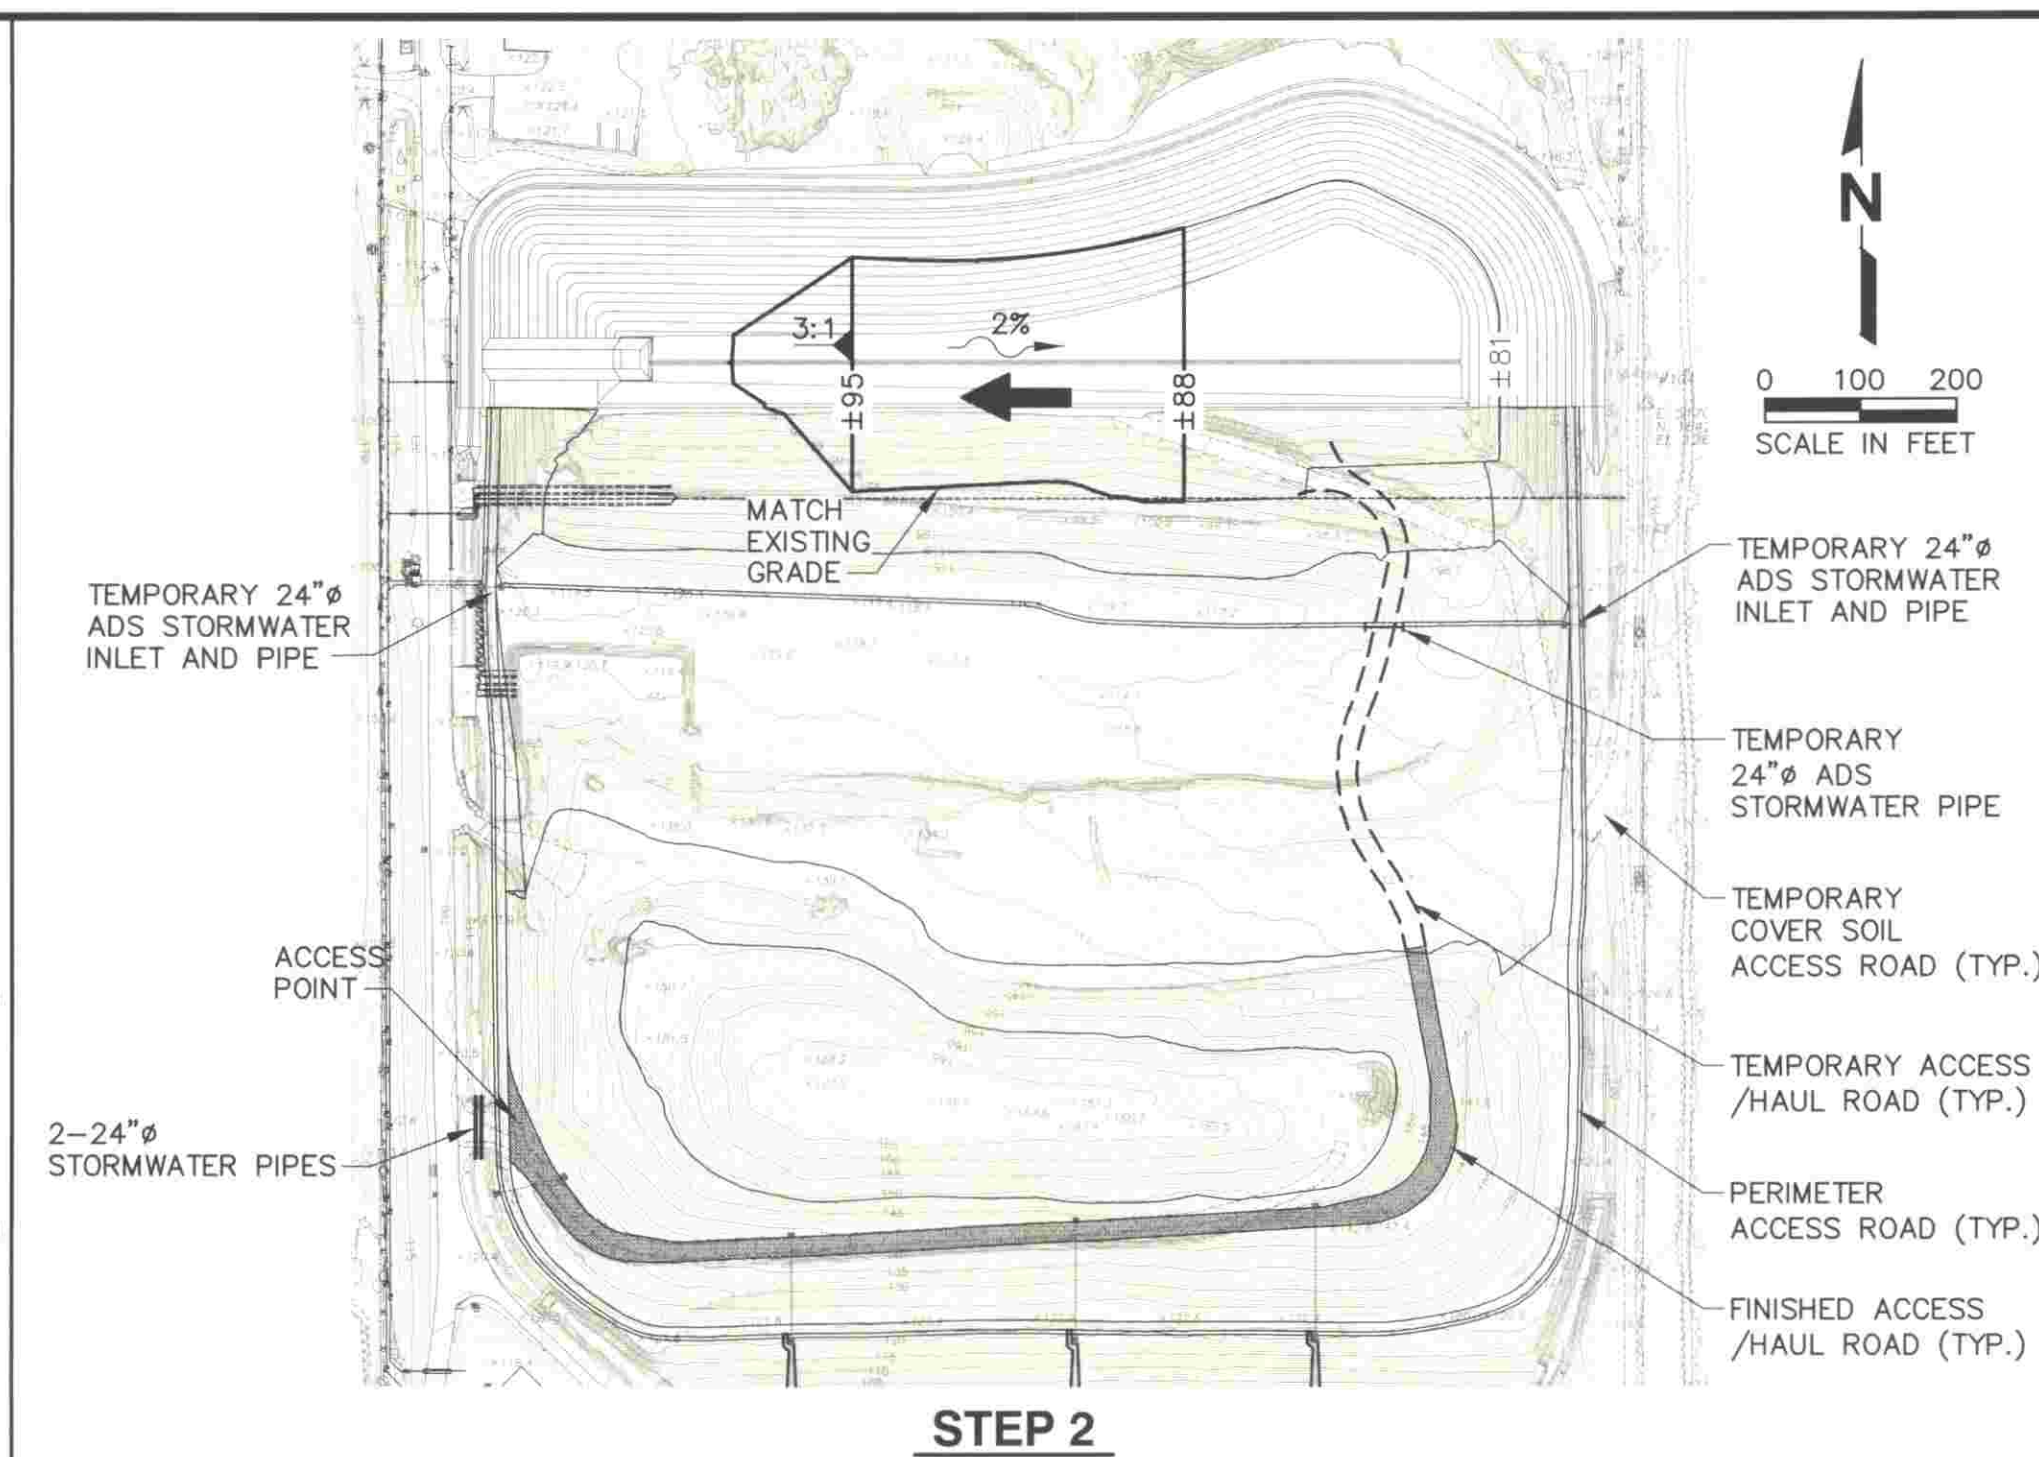


STEP 2

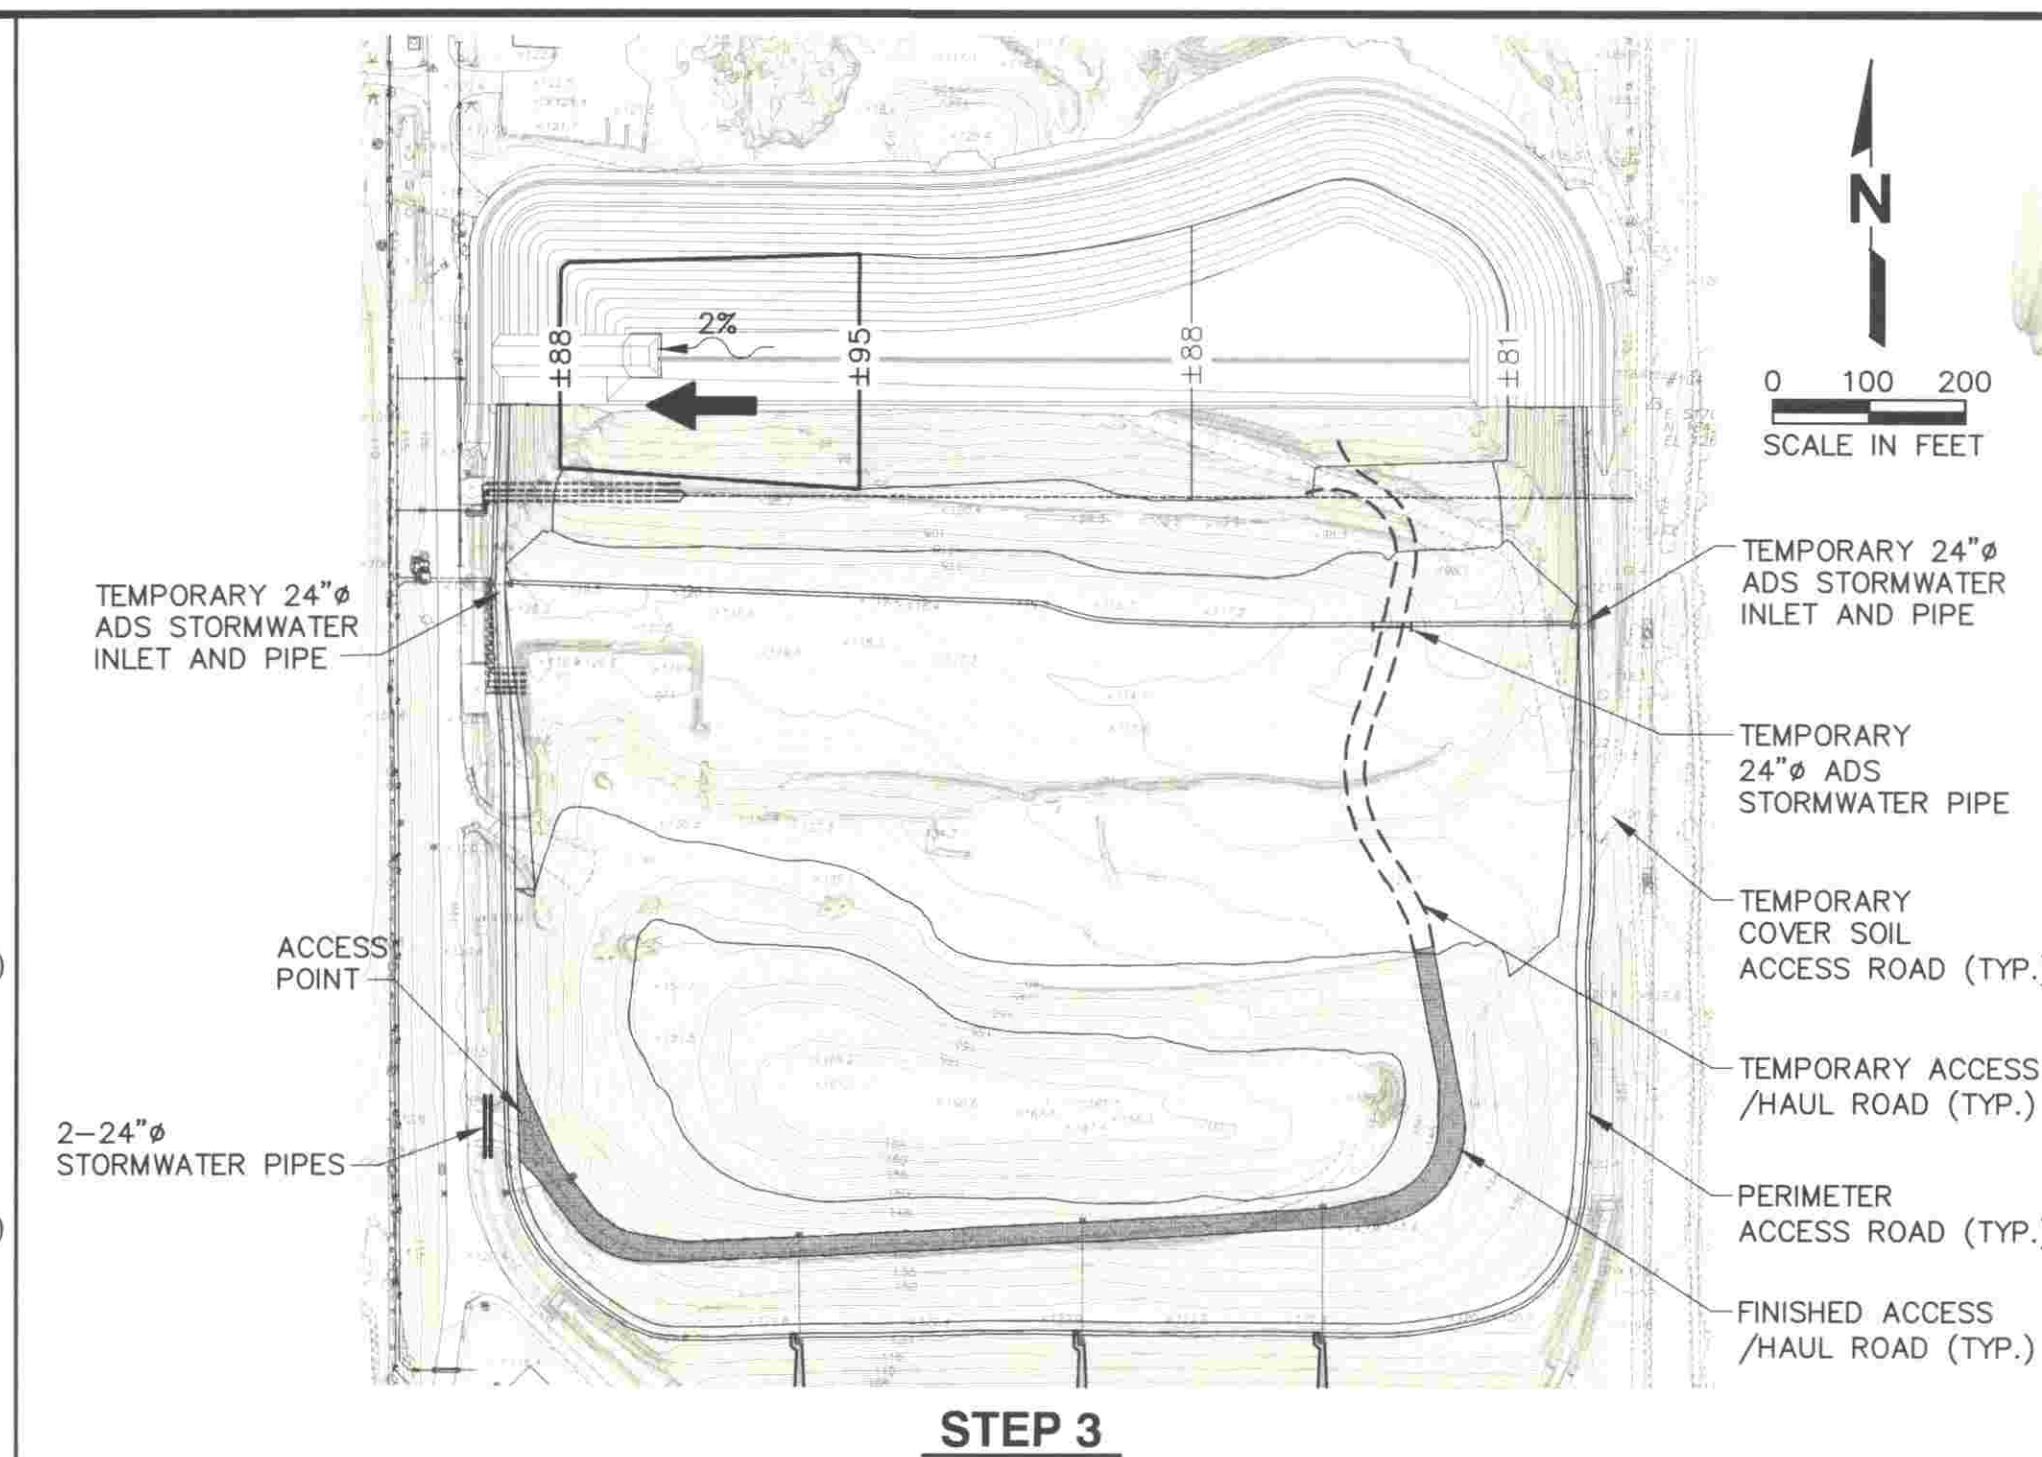


STEP 3

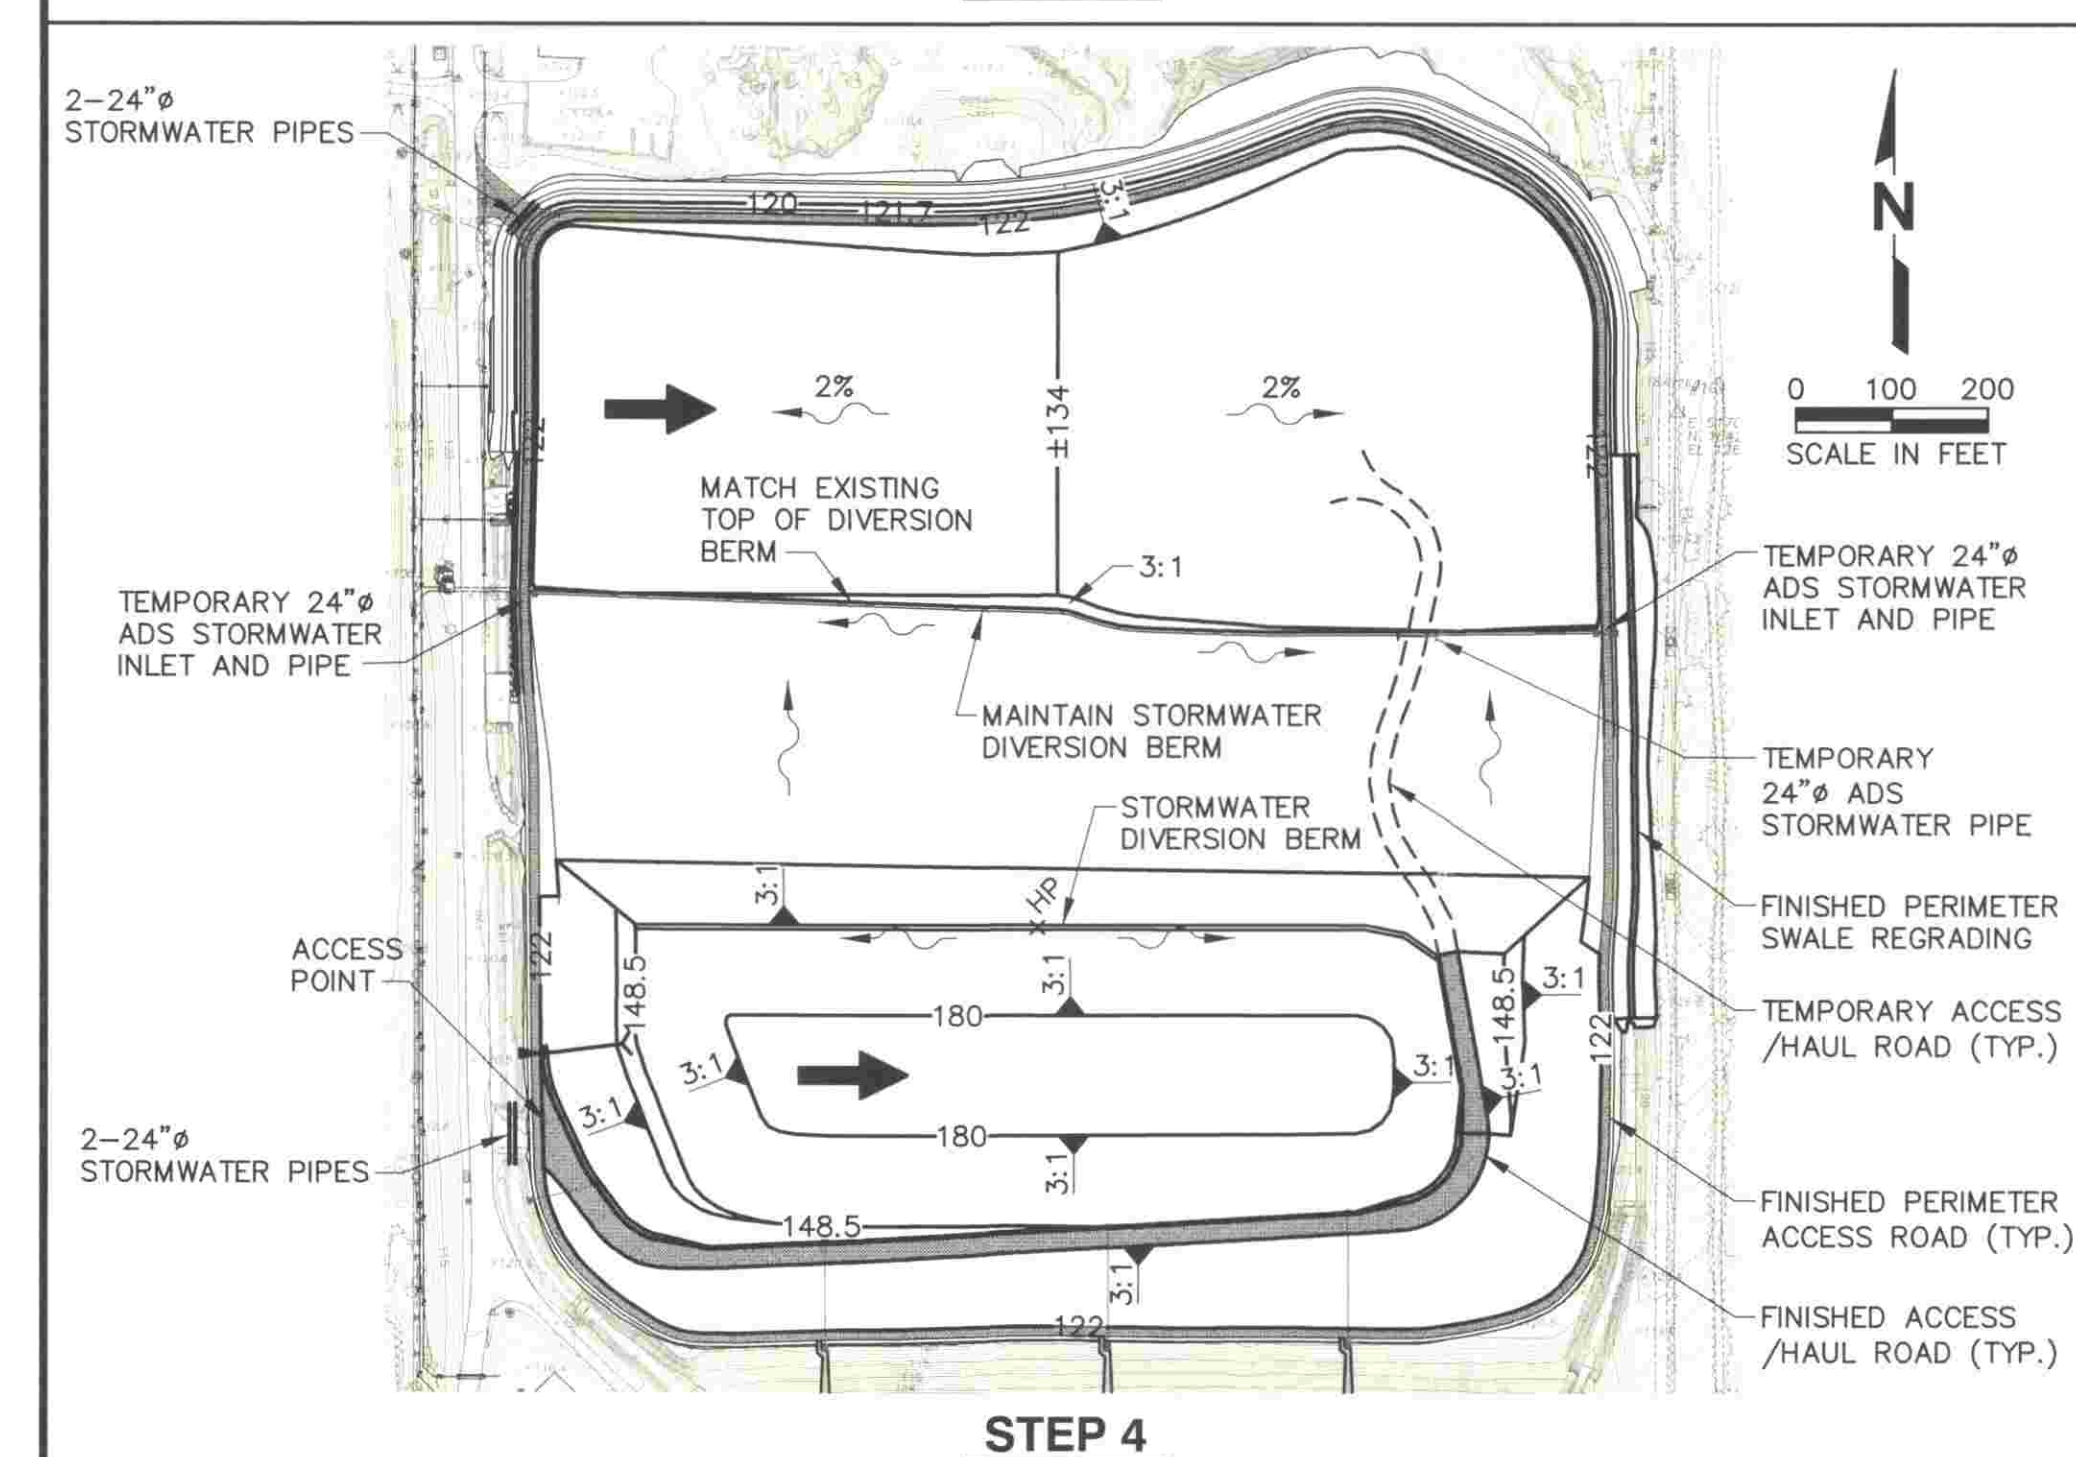


STEP 4

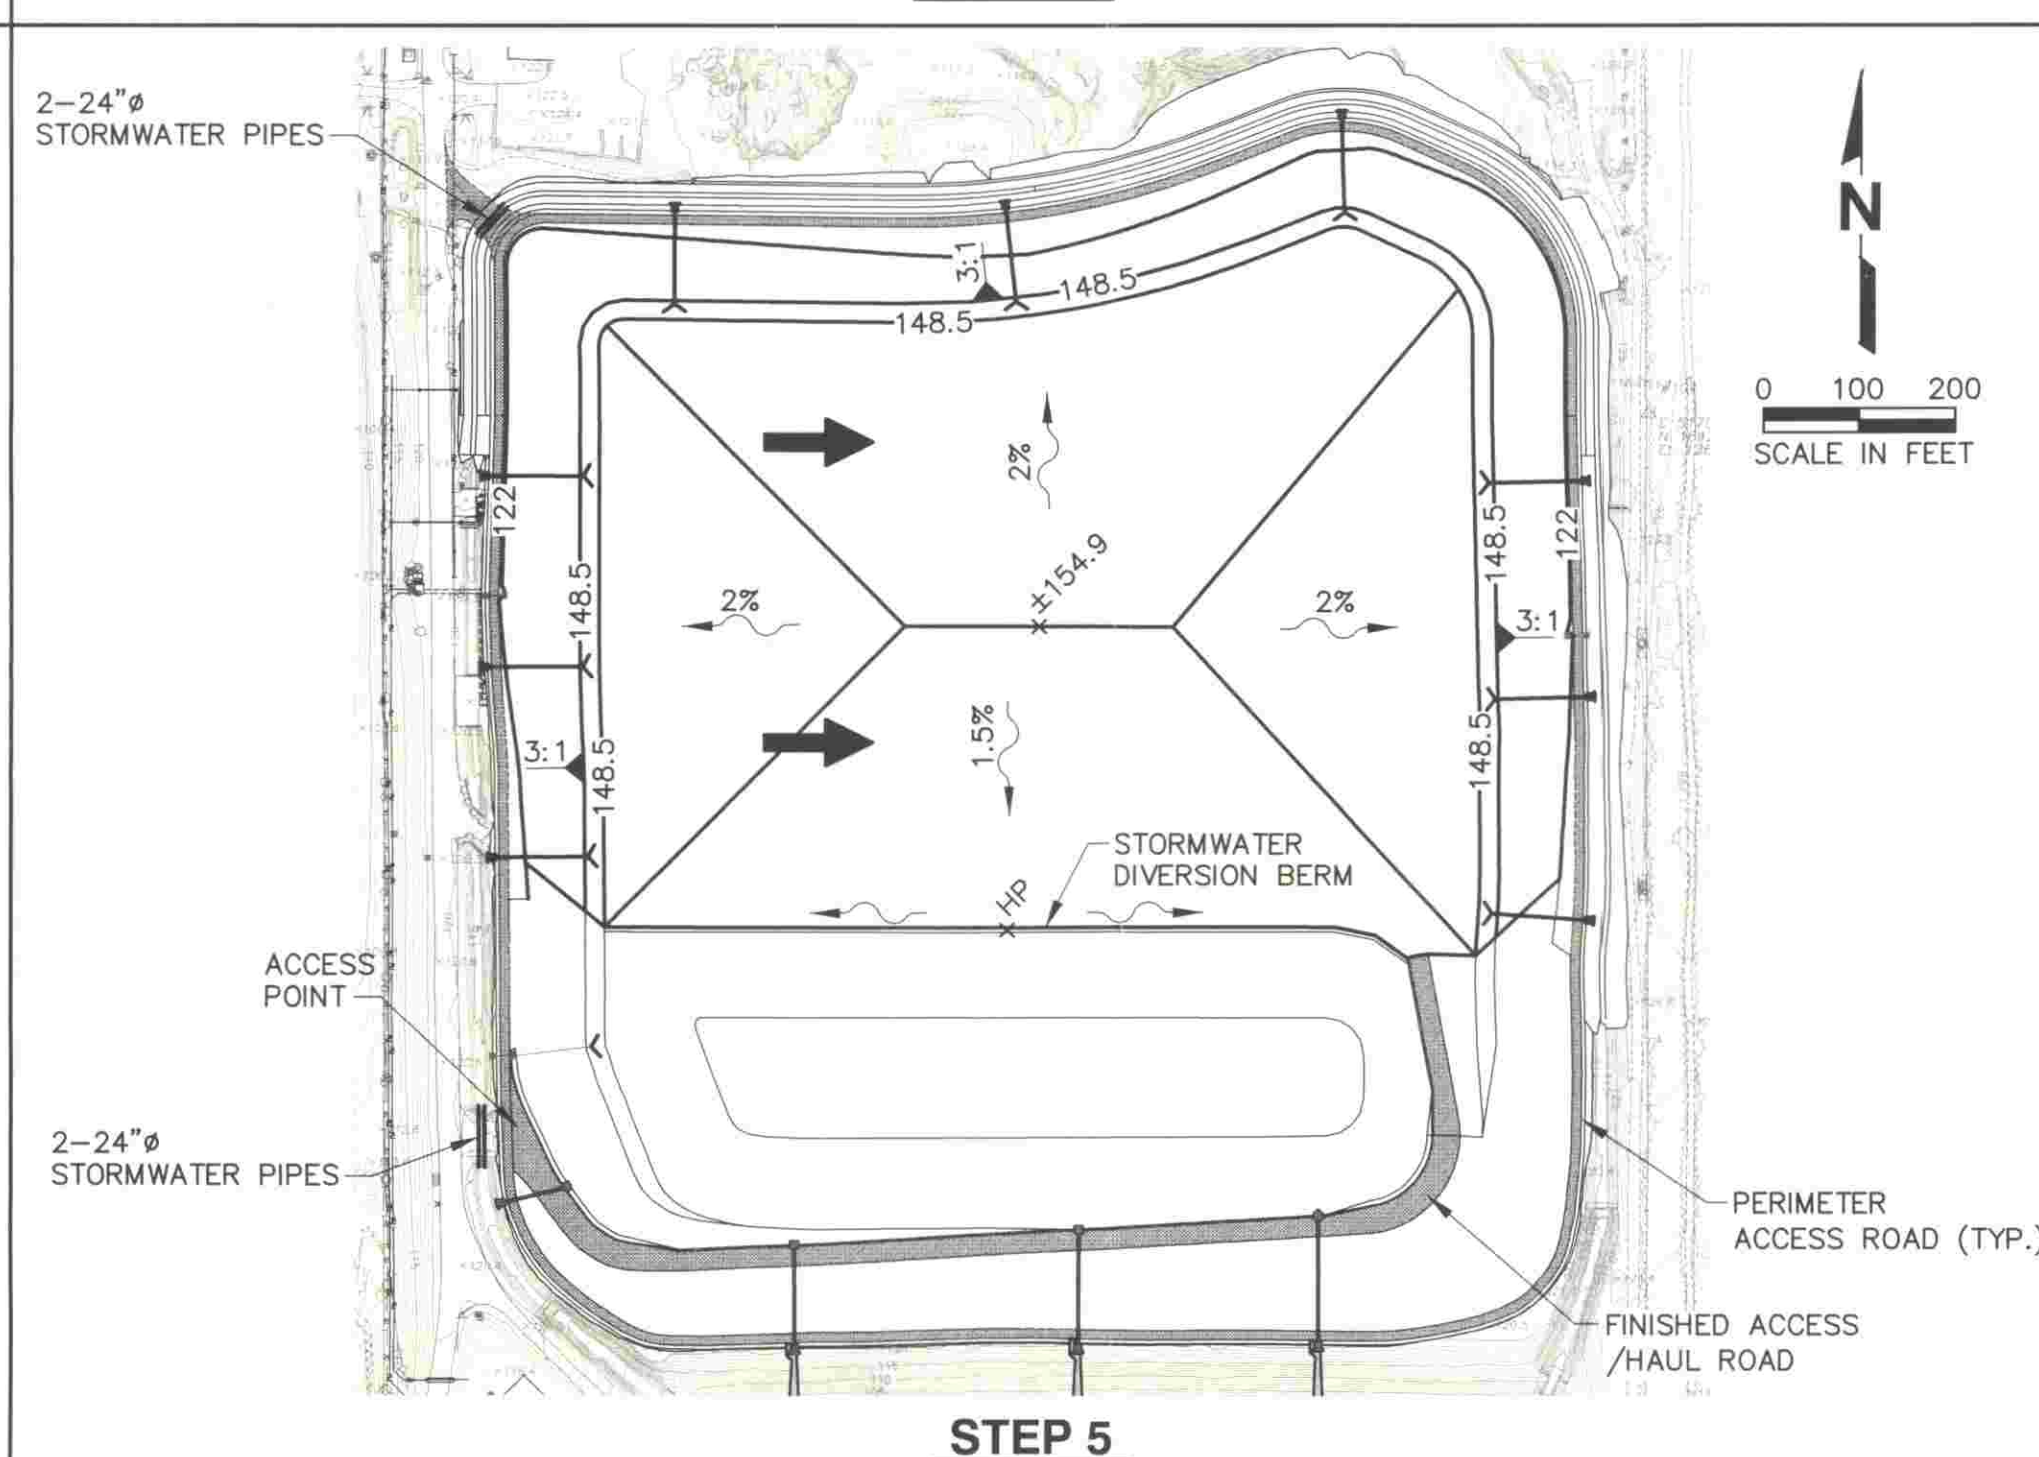


STEP 5

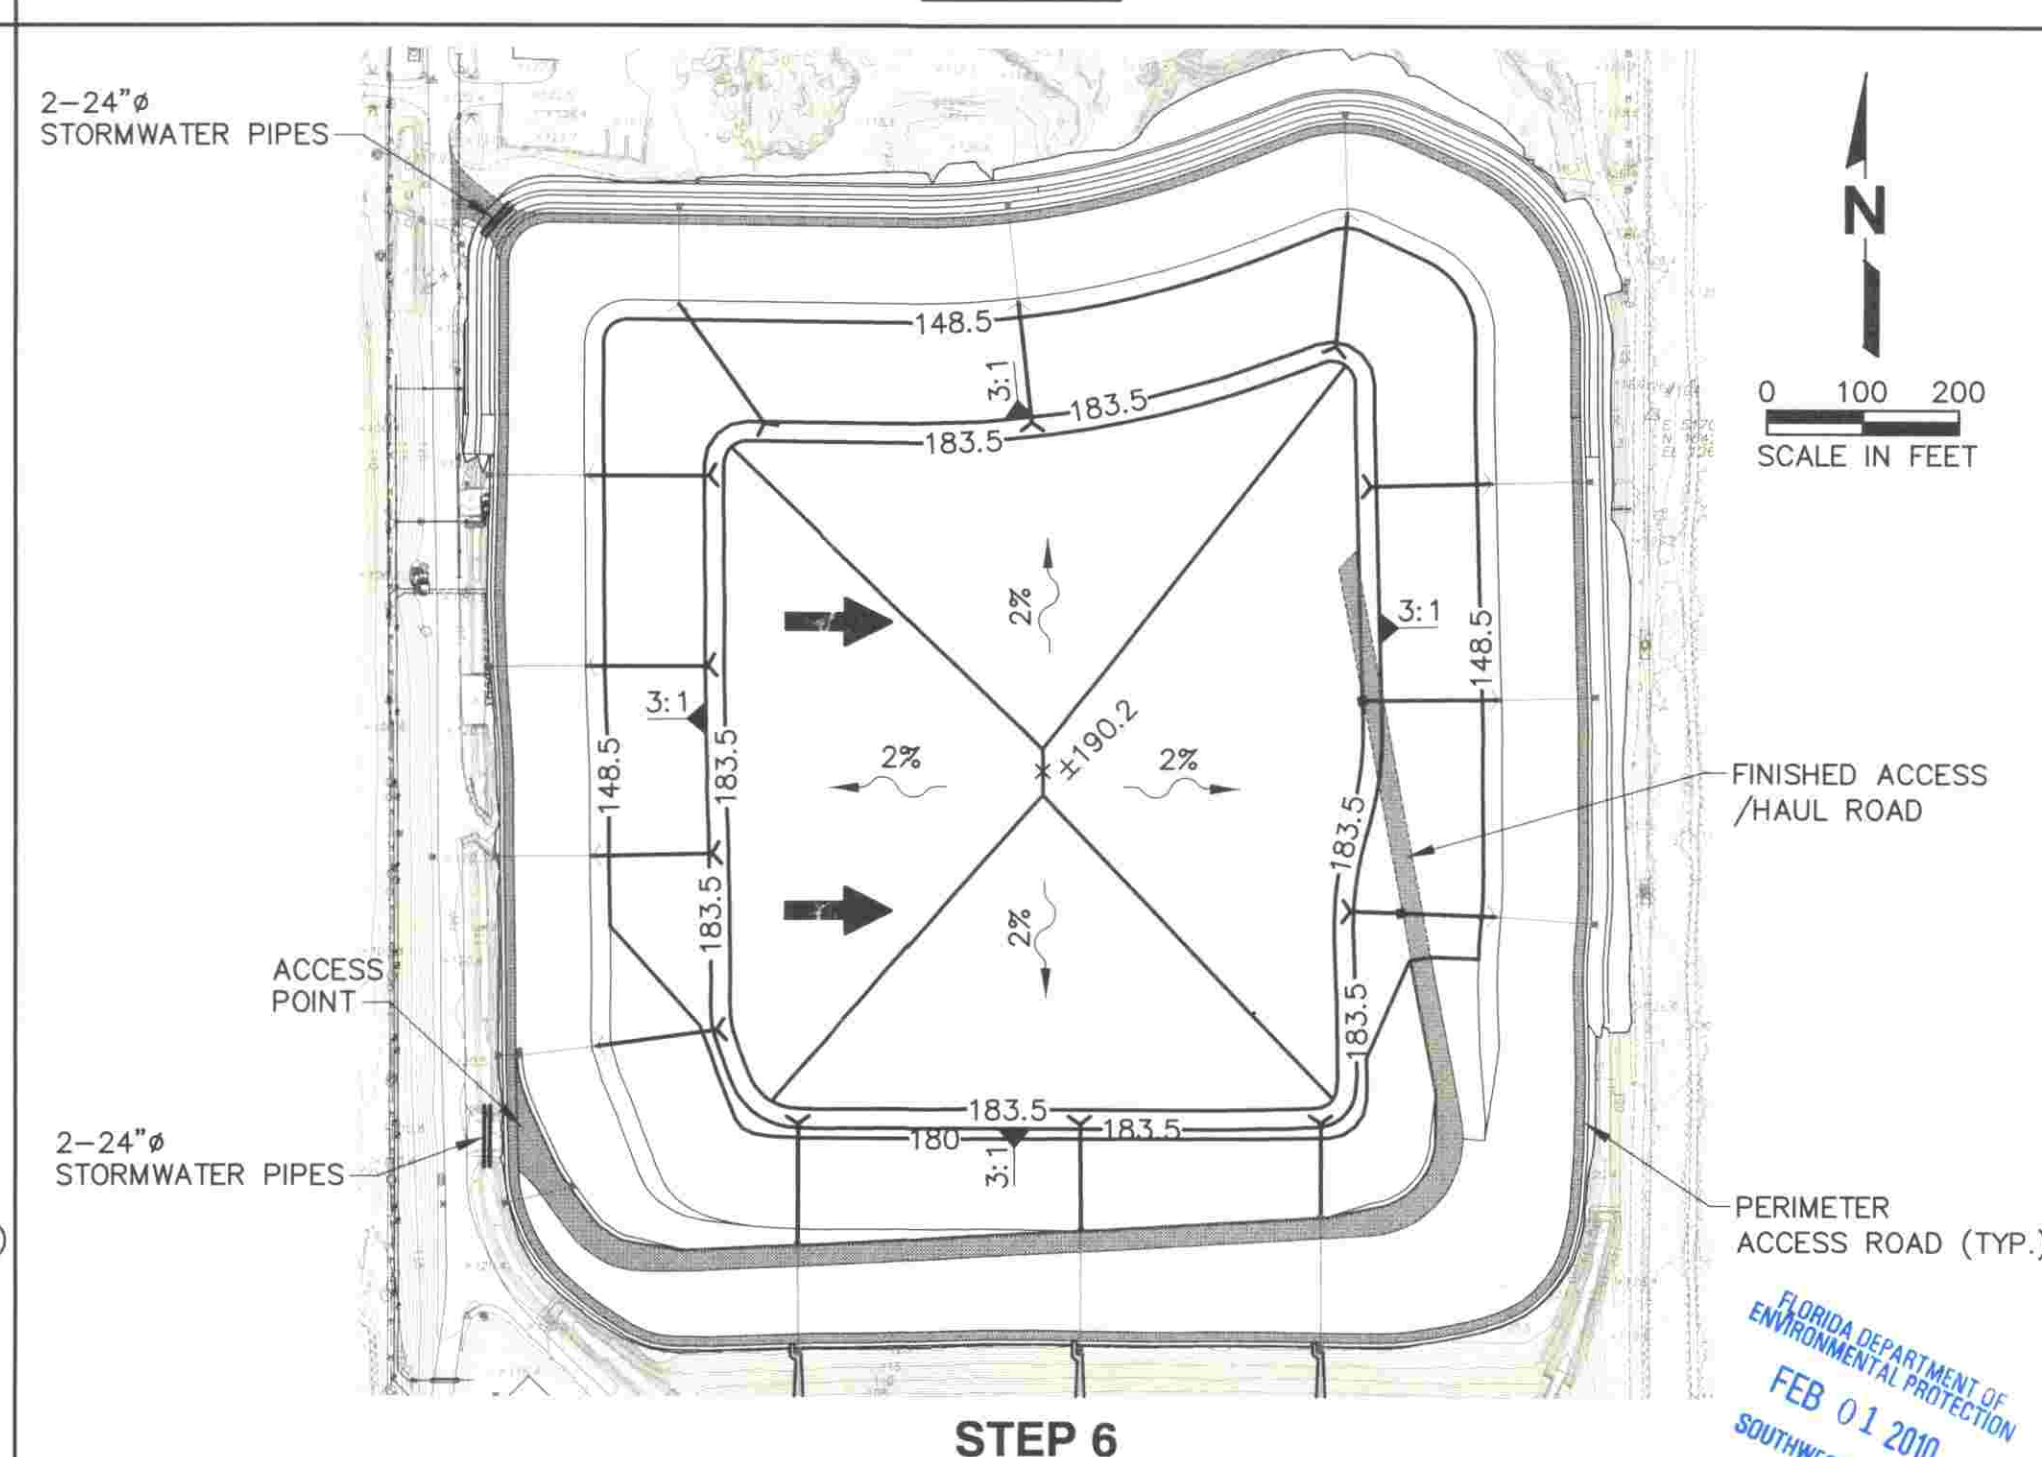


STEP 6

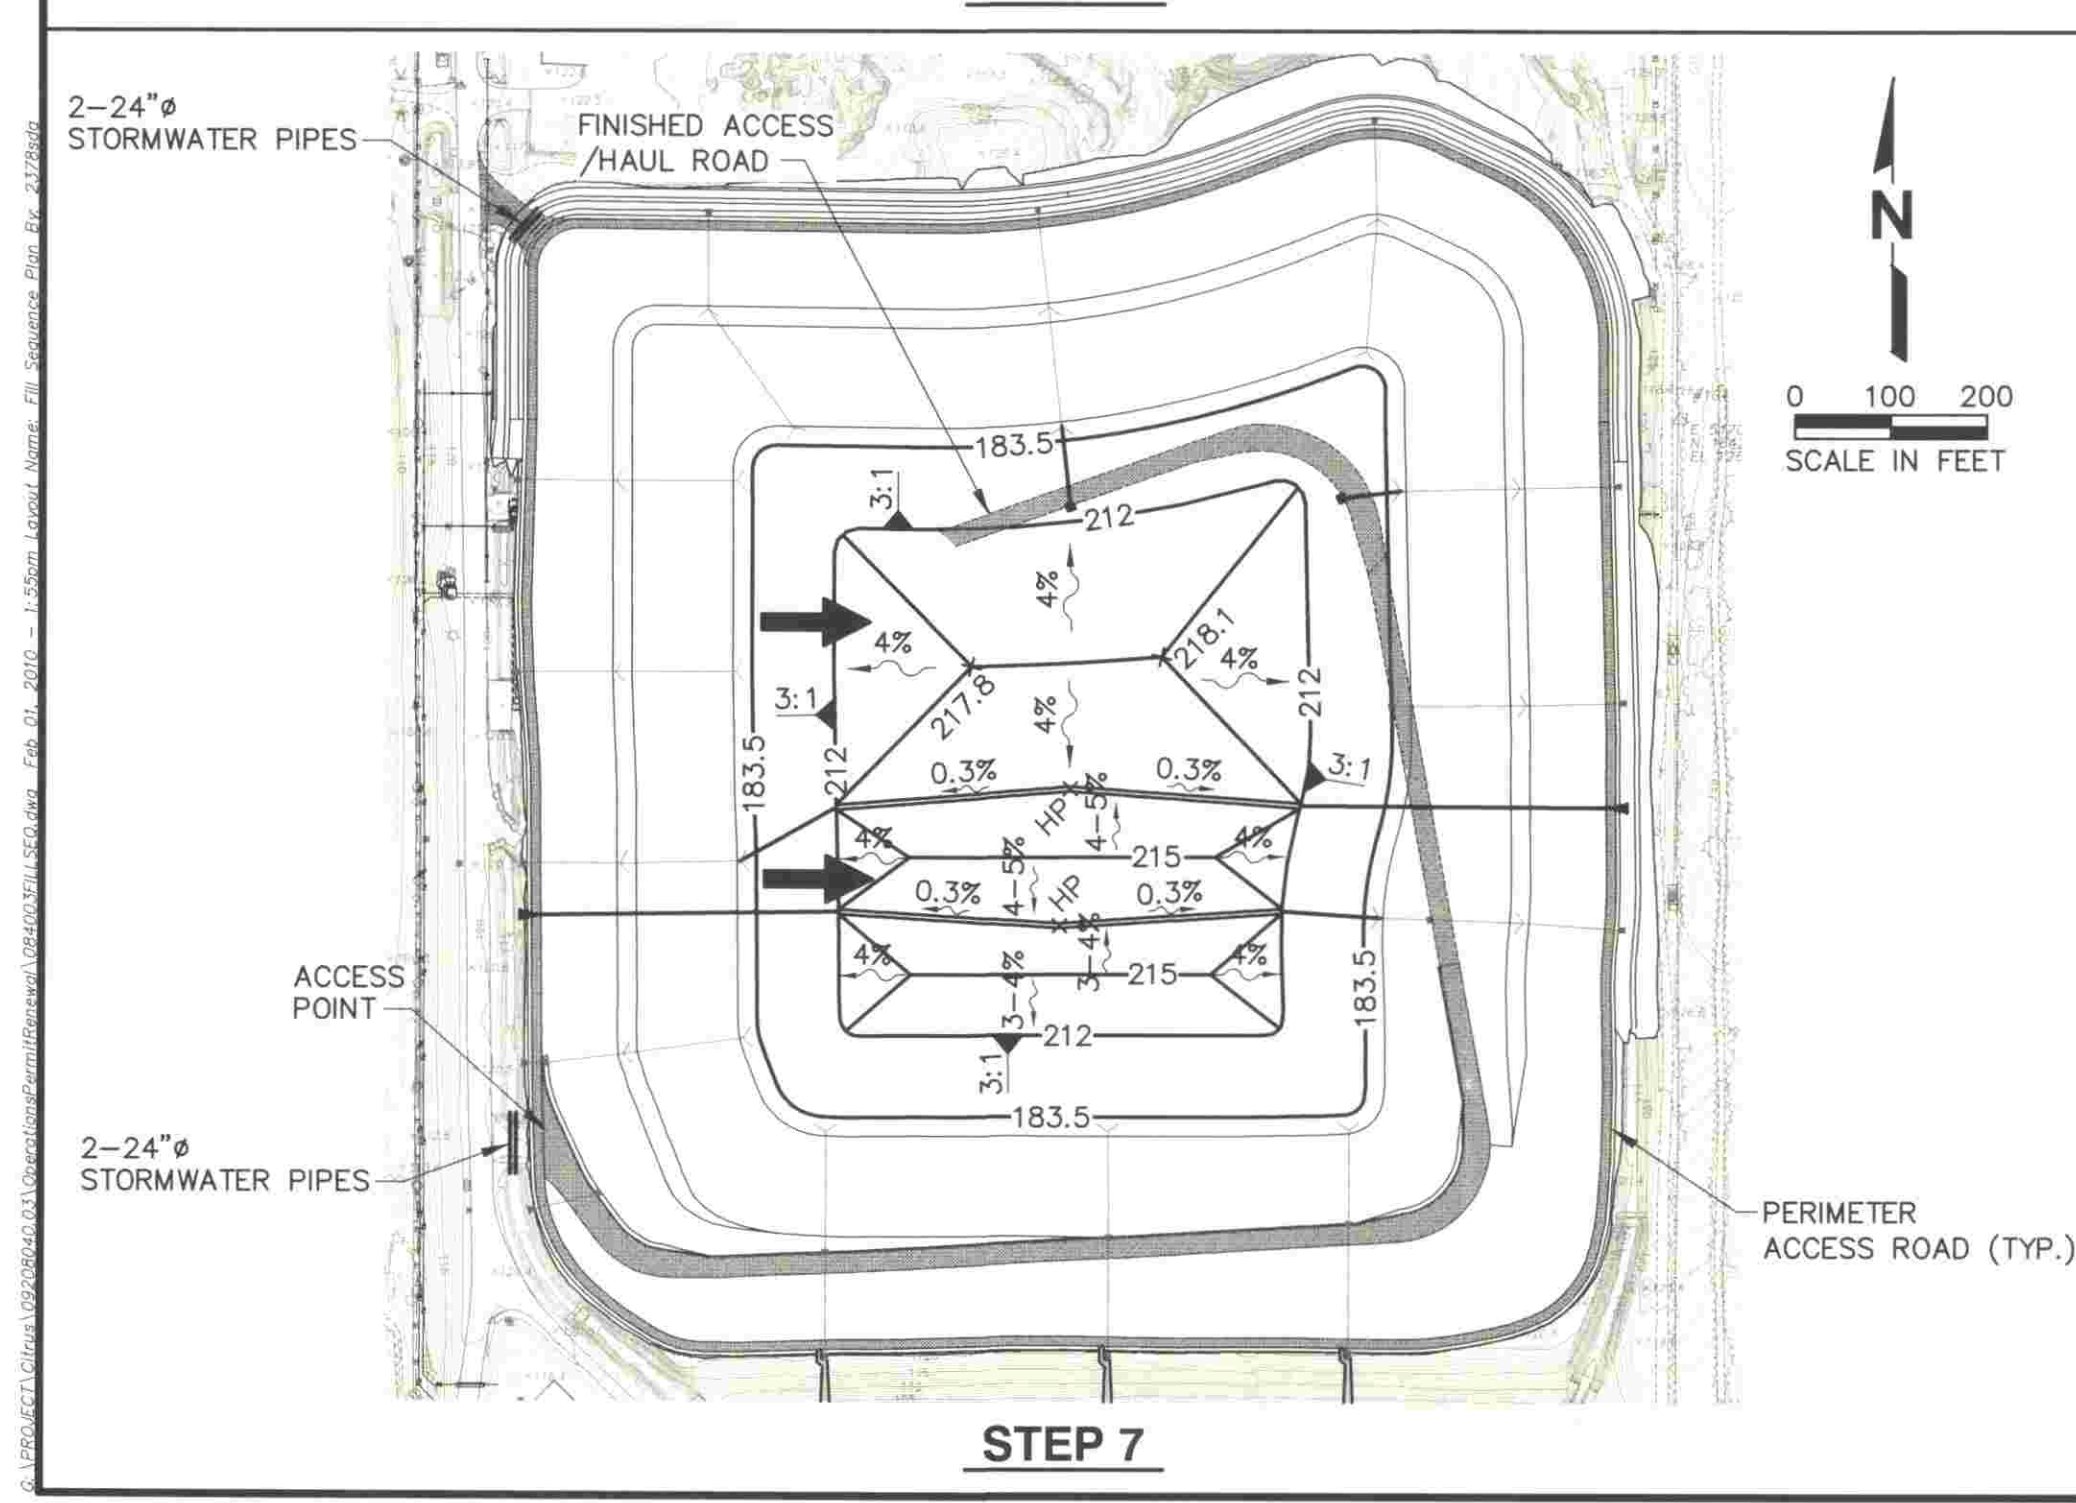



STEP 7

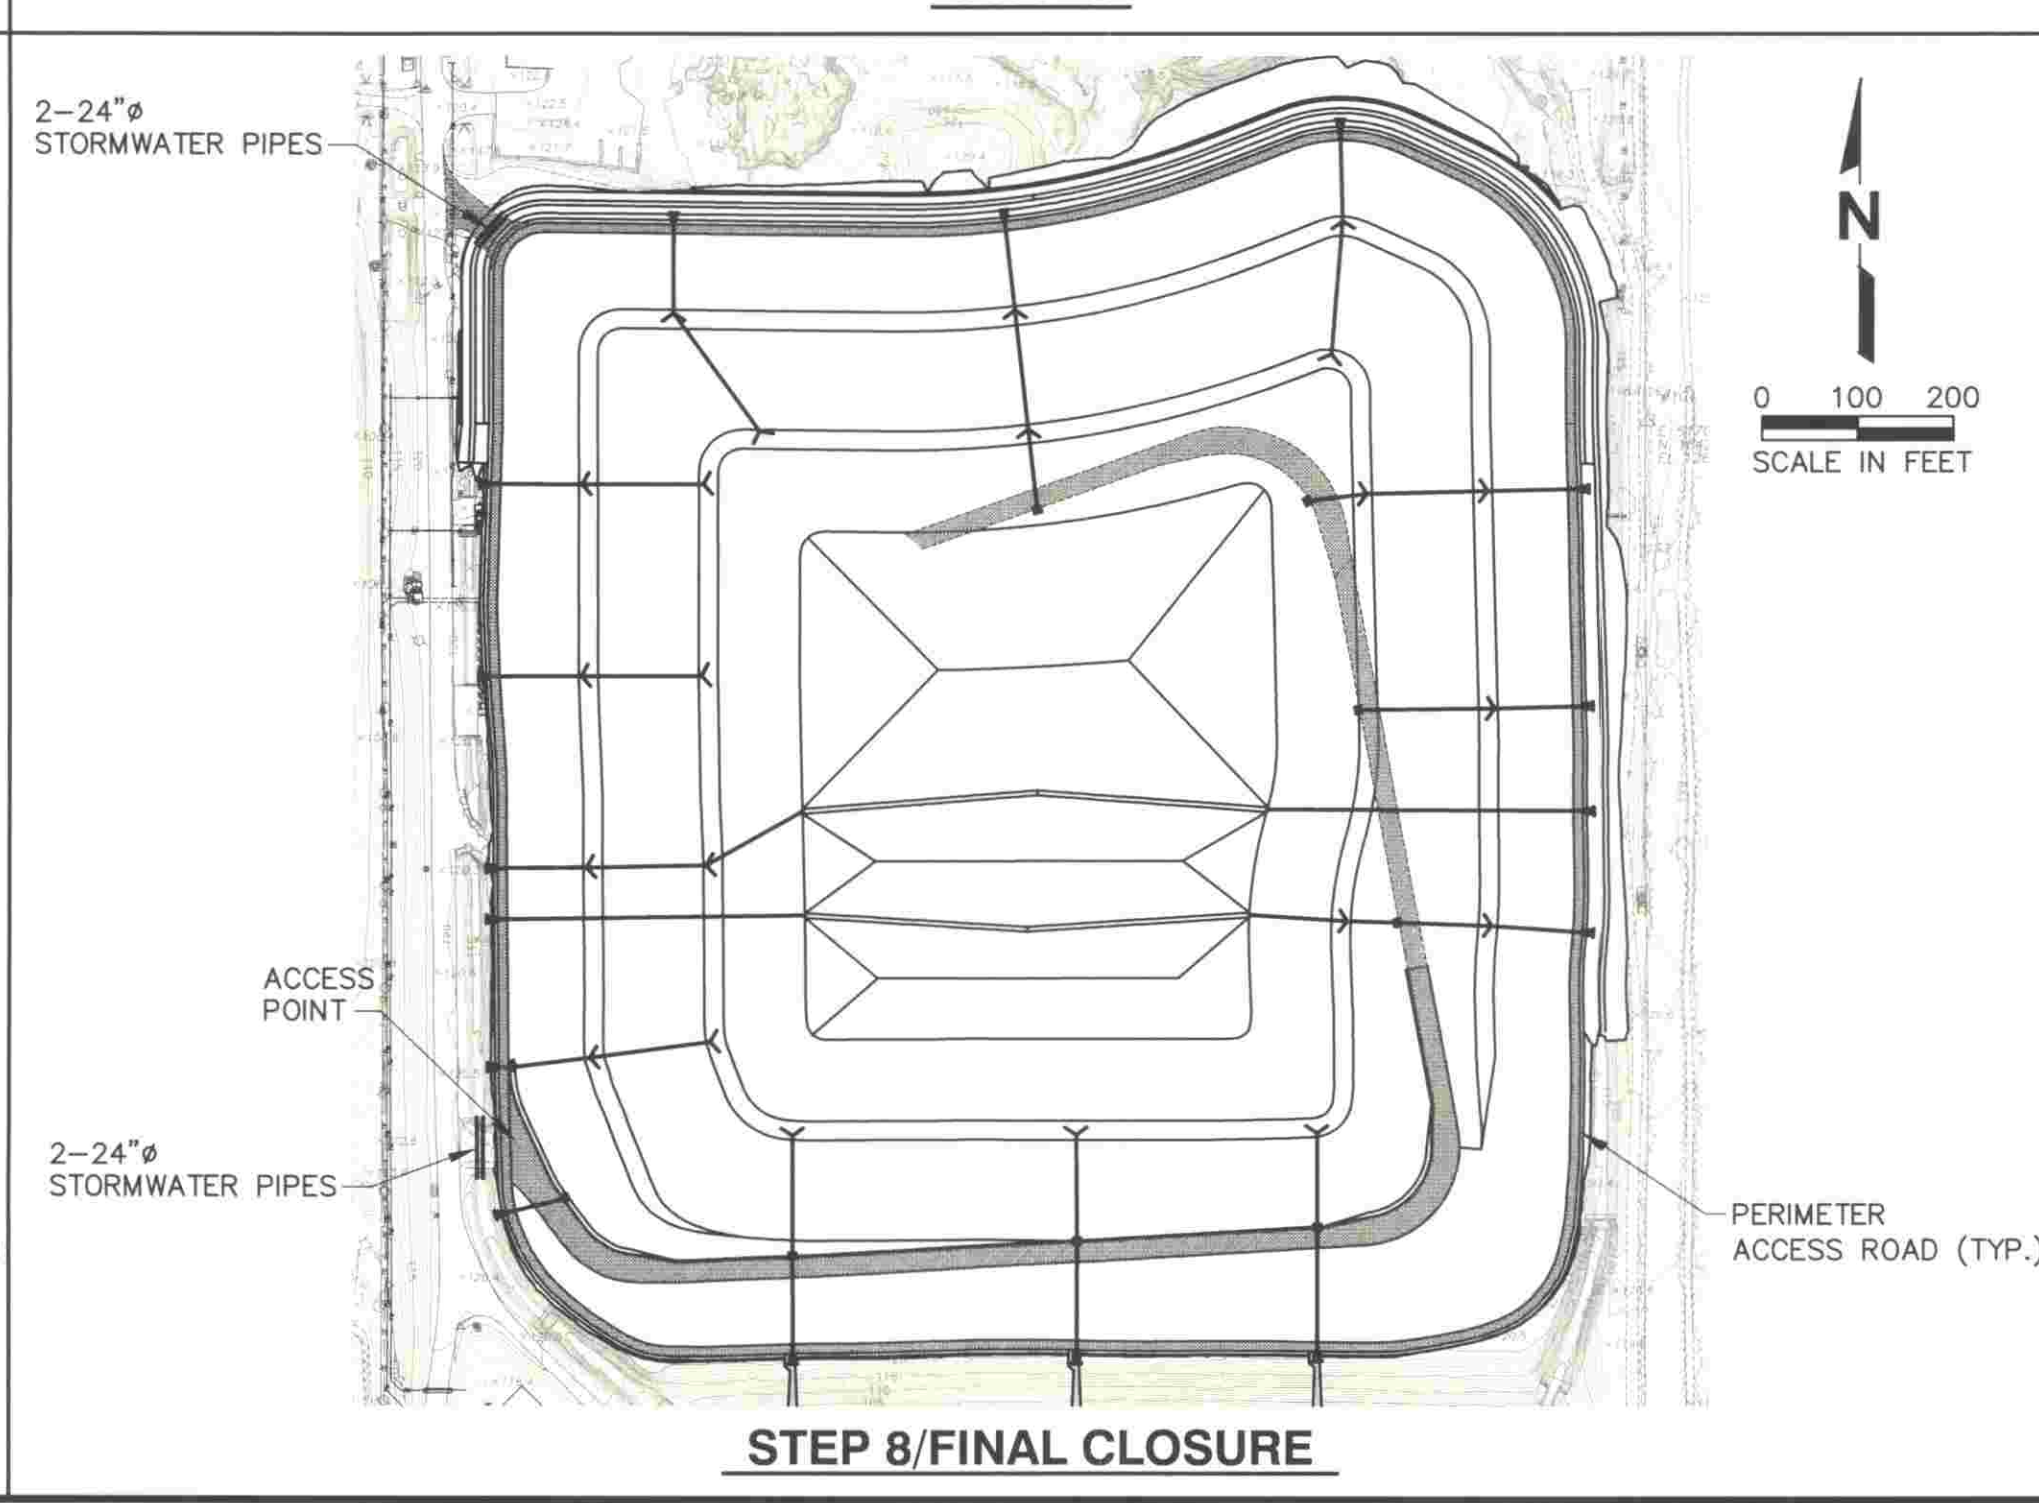

STEP 8/FINAL CLOSURE

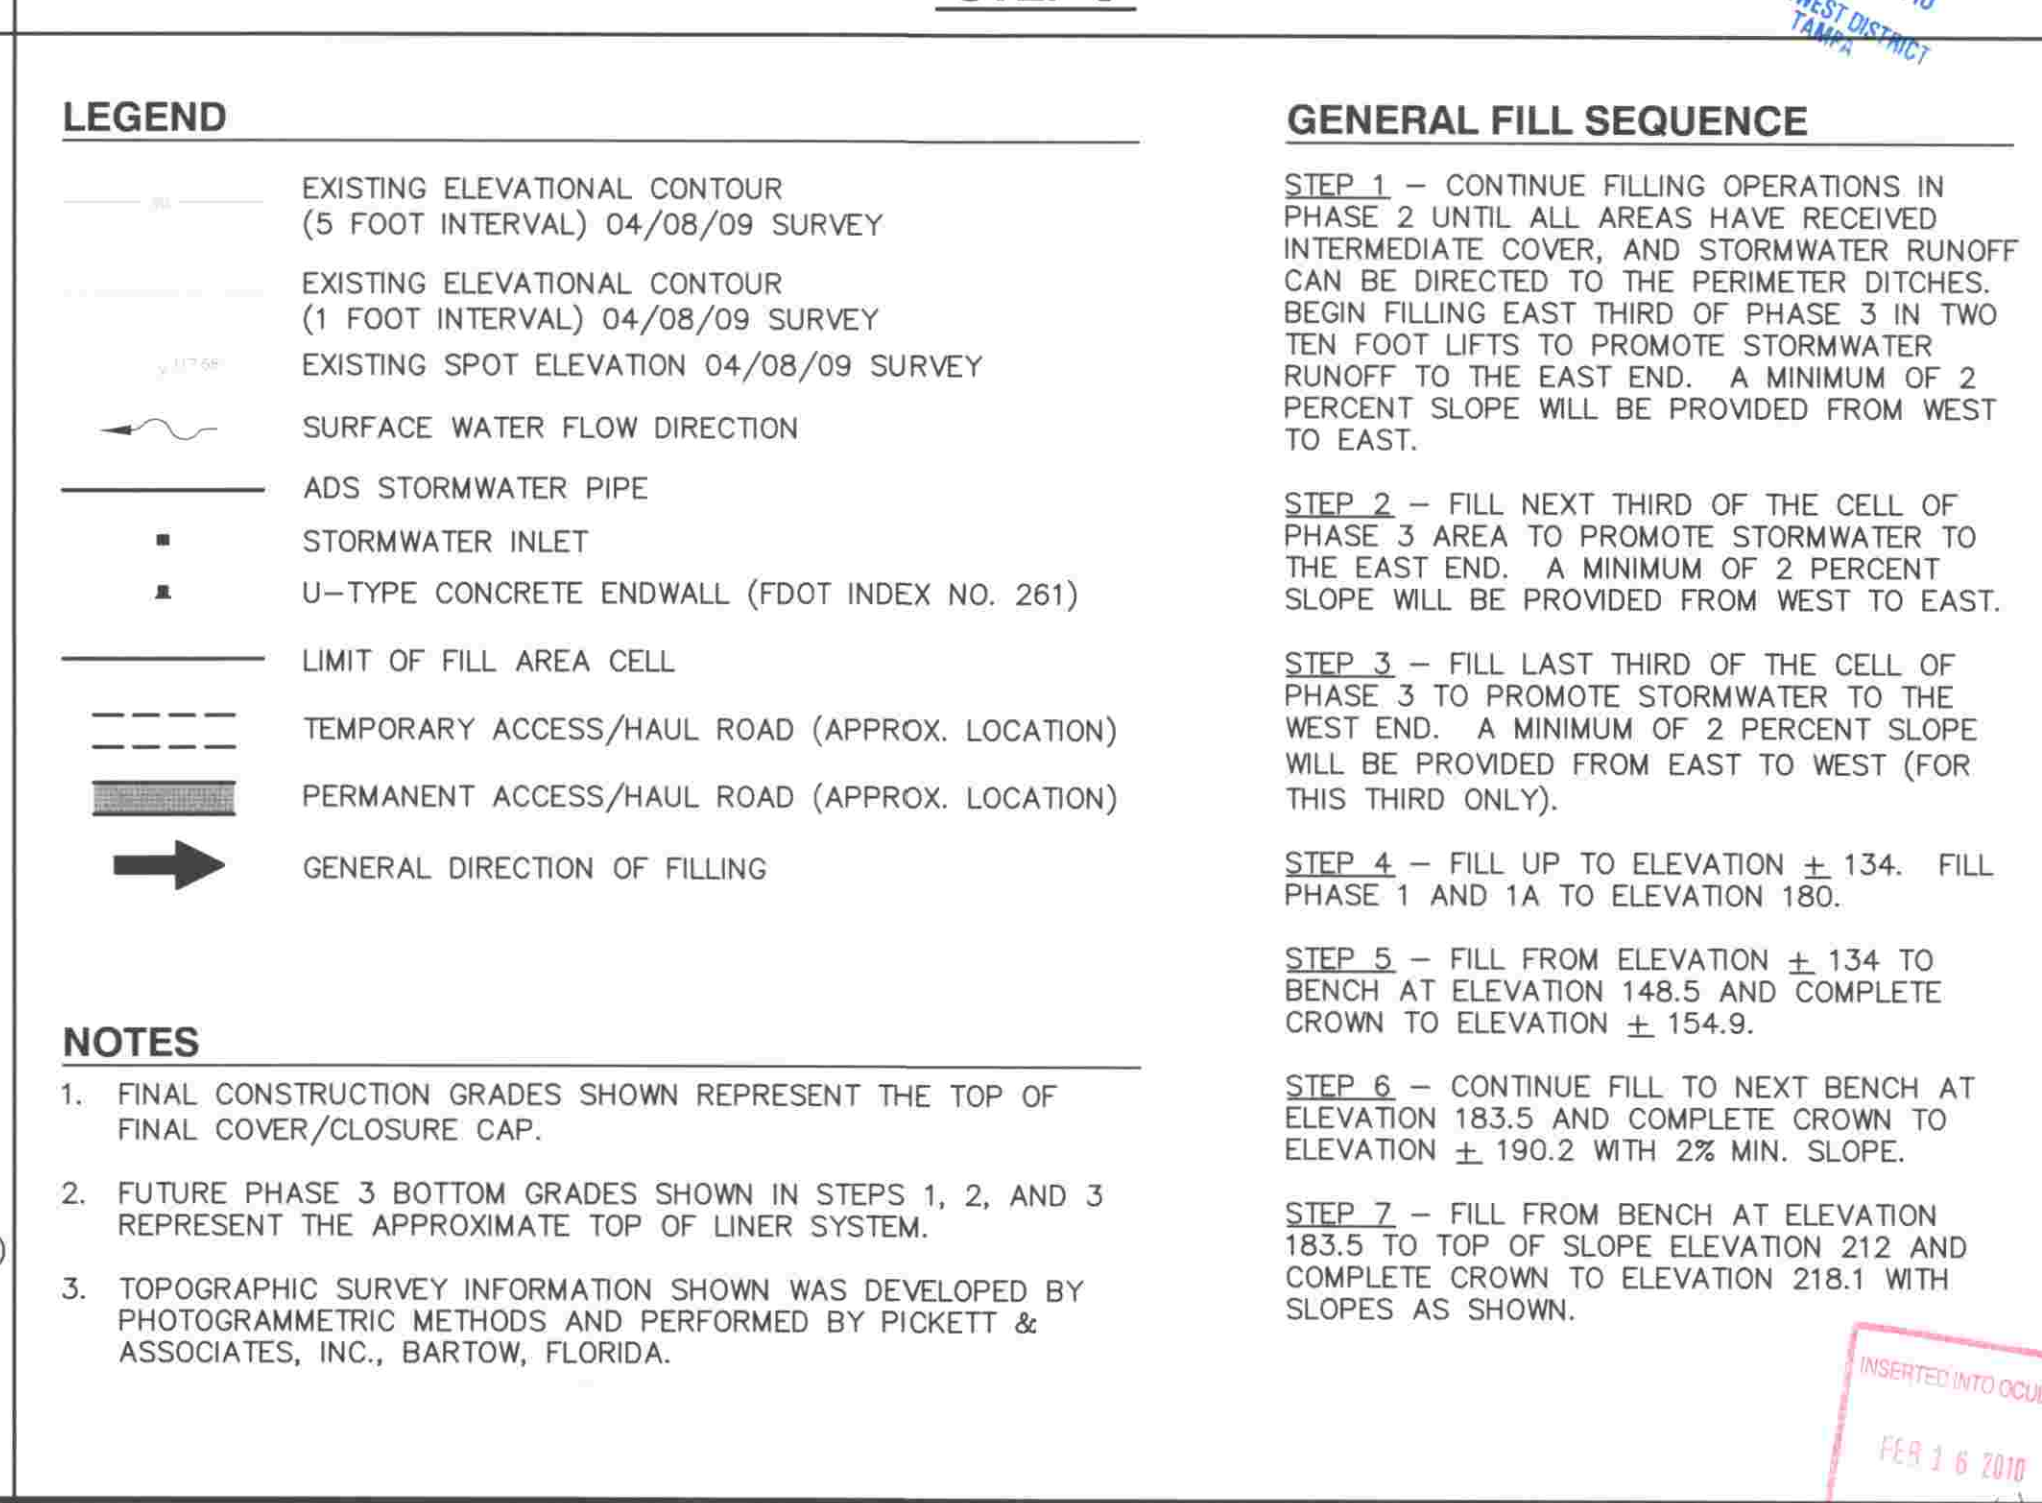


DRAWING TITLE		PROJECT TITLE	
PHASE 1, 2, AND 3		CENTRAL LANDFILL	
FILL SEQUENCE CLOSURE PLAN		OPERATIONS PERMIT	
REV		DATE	
BY		DESCRIPTION	
CLIENT		CITRUS COUNTY	
SOLID WASTE MANAGEMENT DIVISION		CITRUS COUNTY, FLORIDA	
CONSULTING ENGINEERS		CADD FILE:	
SCS ENGINEERS		084003FILLSEQ	
STEARN, CONRAD AND SCHMIDT		DATE:	
4041 PARK OAKS BLVD., SUITE 100, TAMPA, FL 33610		FEBRUARY 2010	
PH (813) 821-0880 FAX (813) 823-9757		SCALE:	
FLORIDA CERTIFICATE OF AUTHORIZATION NO. 00004892		AS SHOWN	
PROJ. NO. 09208040.03		DRAWING NO.	
DWN. BY: CTN		5	
CHK. BY: DHB		of 9	
APP. BY: CEH			

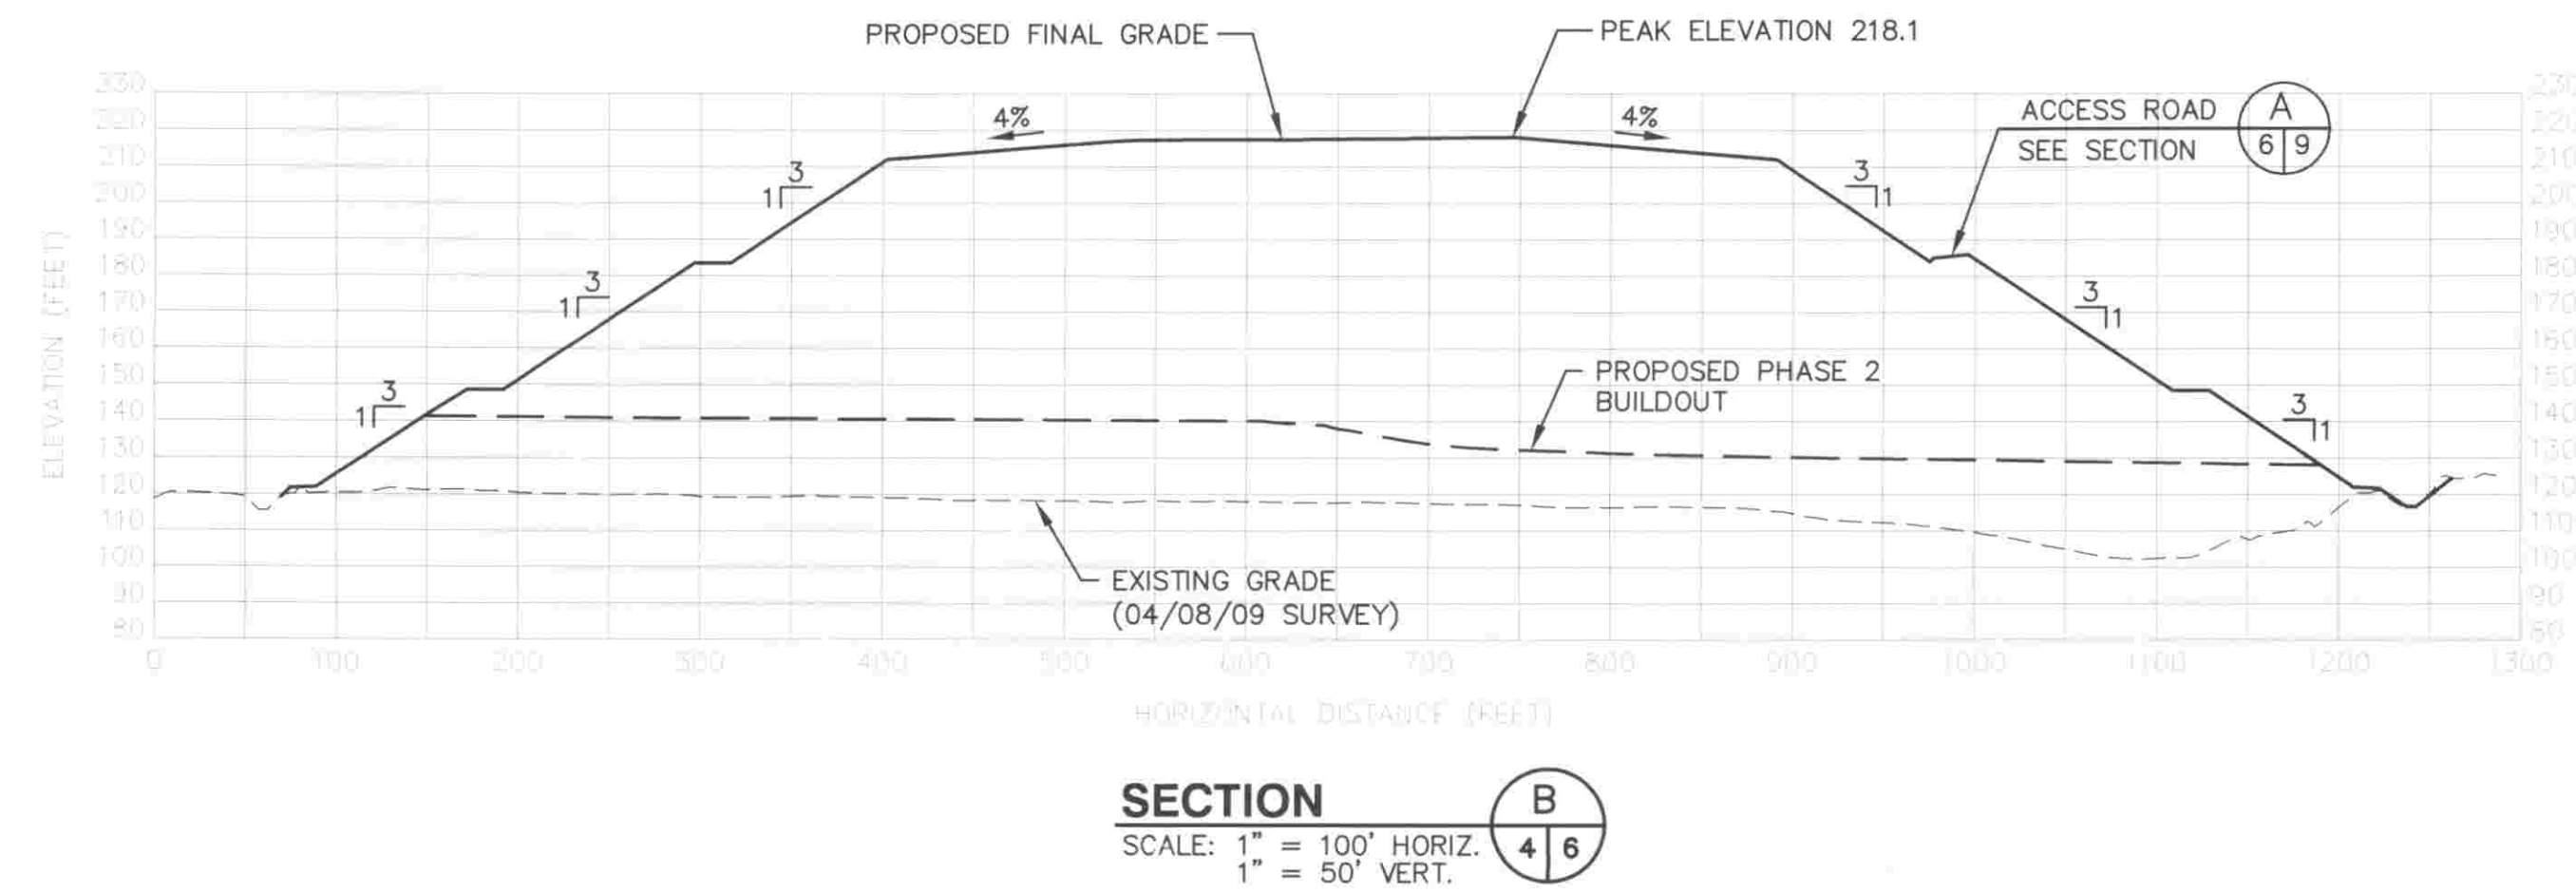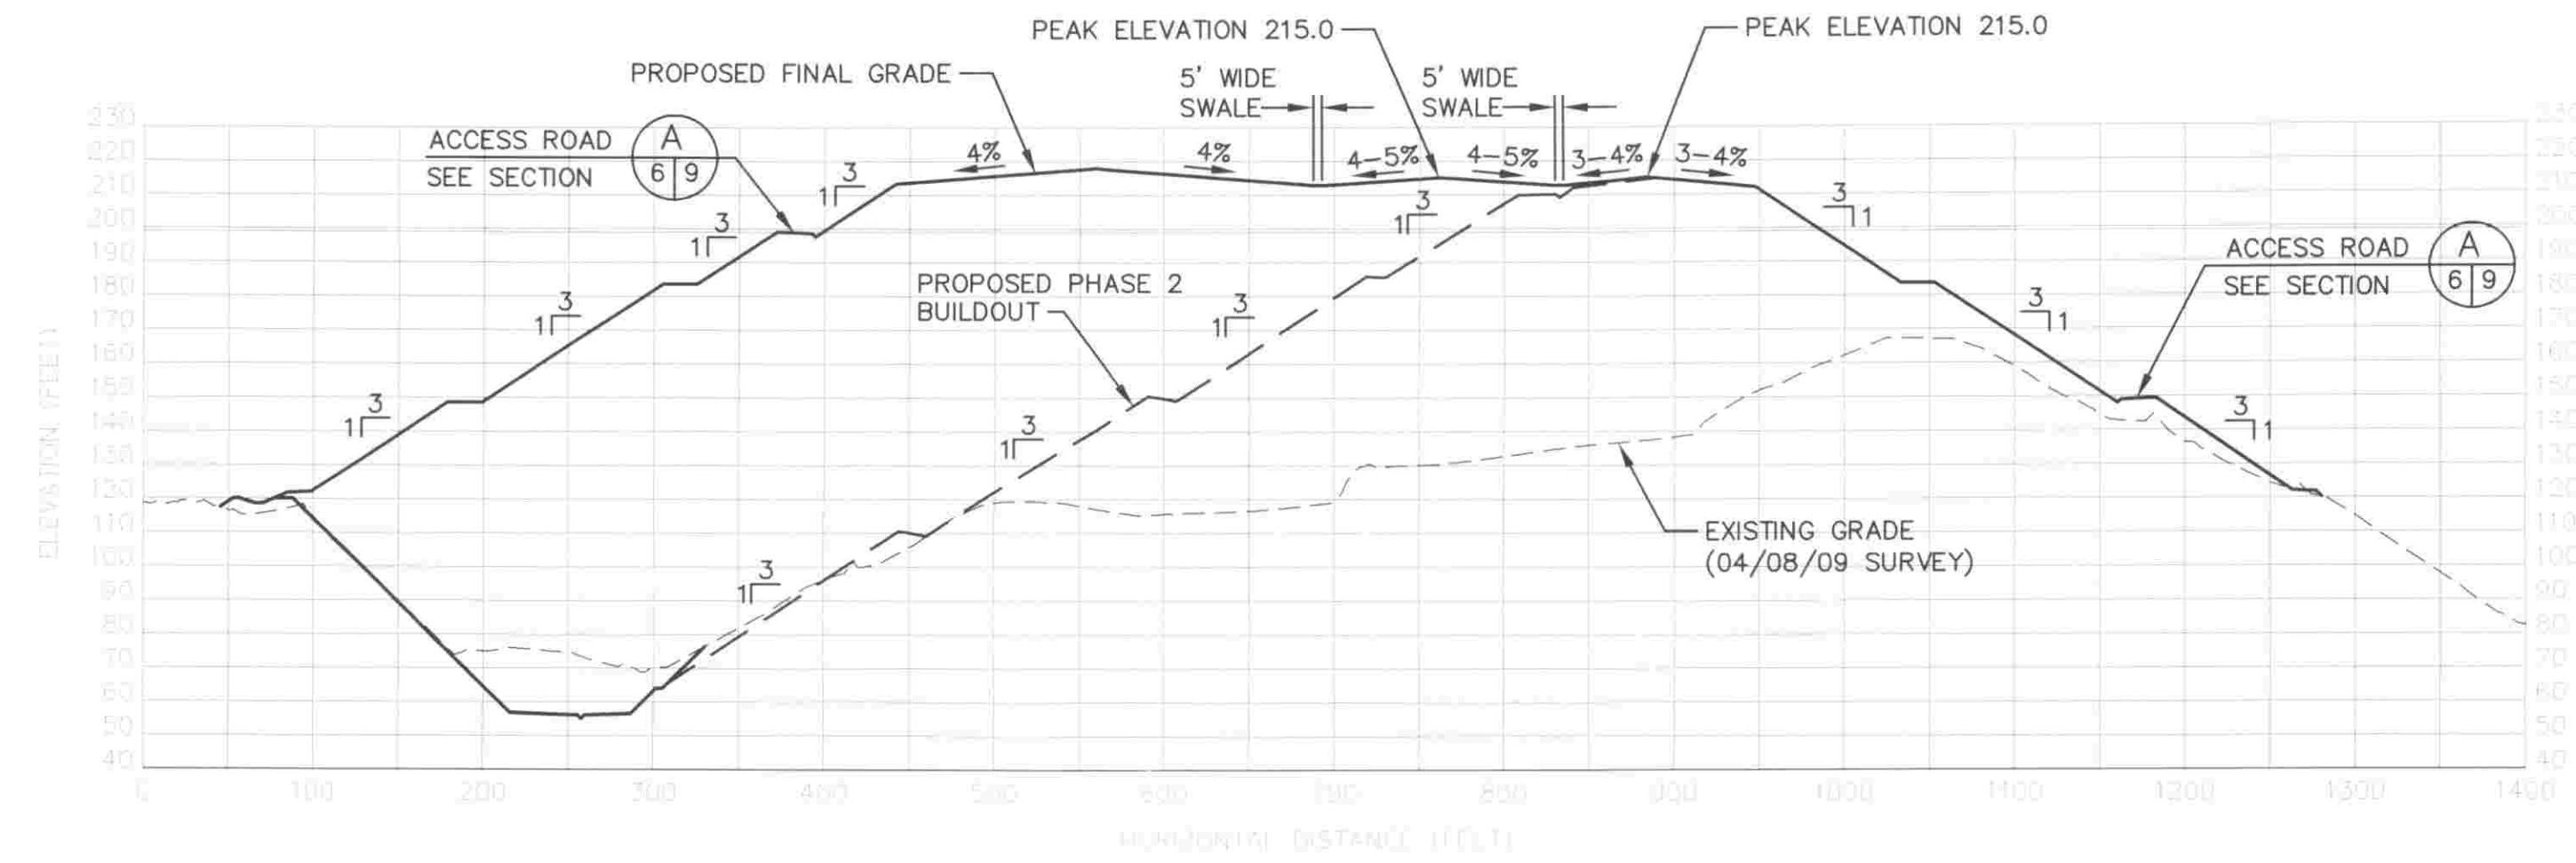

FLORIDA DEPARTMENT OF
ENVIRONMENTAL PROTECTION
FEB 01 2010
SOUTHWEST DISTRICT
TAMPA

INSERTED INTO OCULUS
FEB 16 2010
INITIAL

SCS ENGINEERS STEARNS, CONRAD AND SCHMIDT CONSULTING ENGINEERS 4041 PARK OAKS BLVD., SUITE 100, TAMPA, FL 33610 813 821-0080 FAX 813 823-8757 FLORIDA CERTIFICATE OF AUTHORIZATION NO. 00004692	PROJ. NO. 09208040.03		DWN. BY: DHB	CTN. DHB	I/G/A R/W BY: DHB
	ISSN BY: DHB	CHK. BY: DHB	APP. BY: CEH		
CADD FILE: 084003SECTIONS					
DATE: FEBRUARY 2010					
SCALE: AS SHOWN					
DRAWING NO.					
6 of 9					
CLIENT		CITRUS COUNTY		SOLID WASTE MANAGEMENT DIVISION	
		CITRUS COUNTY, FLORIDA		CITRUS COUNTY, FLORIDA	
DRAWING TITLE		CENTRAL LANDFILL OPERATIONS PERMIT RENEWAL DRAWINGS			
SECTIONS		REV	DATE	DESCRIPTION	BY
PROJECT TITLE		△			
		△			
		△			
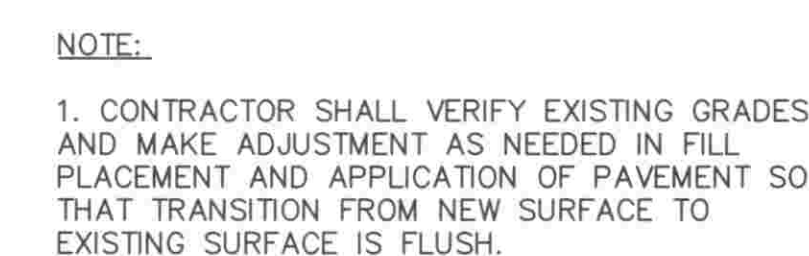


* CULVERT PAVEMENT GUIDE


A = 2" ASPHALT ONLY

B = 2" ASPHALT OVER 8" LIMEROCK BASE


[illegible]

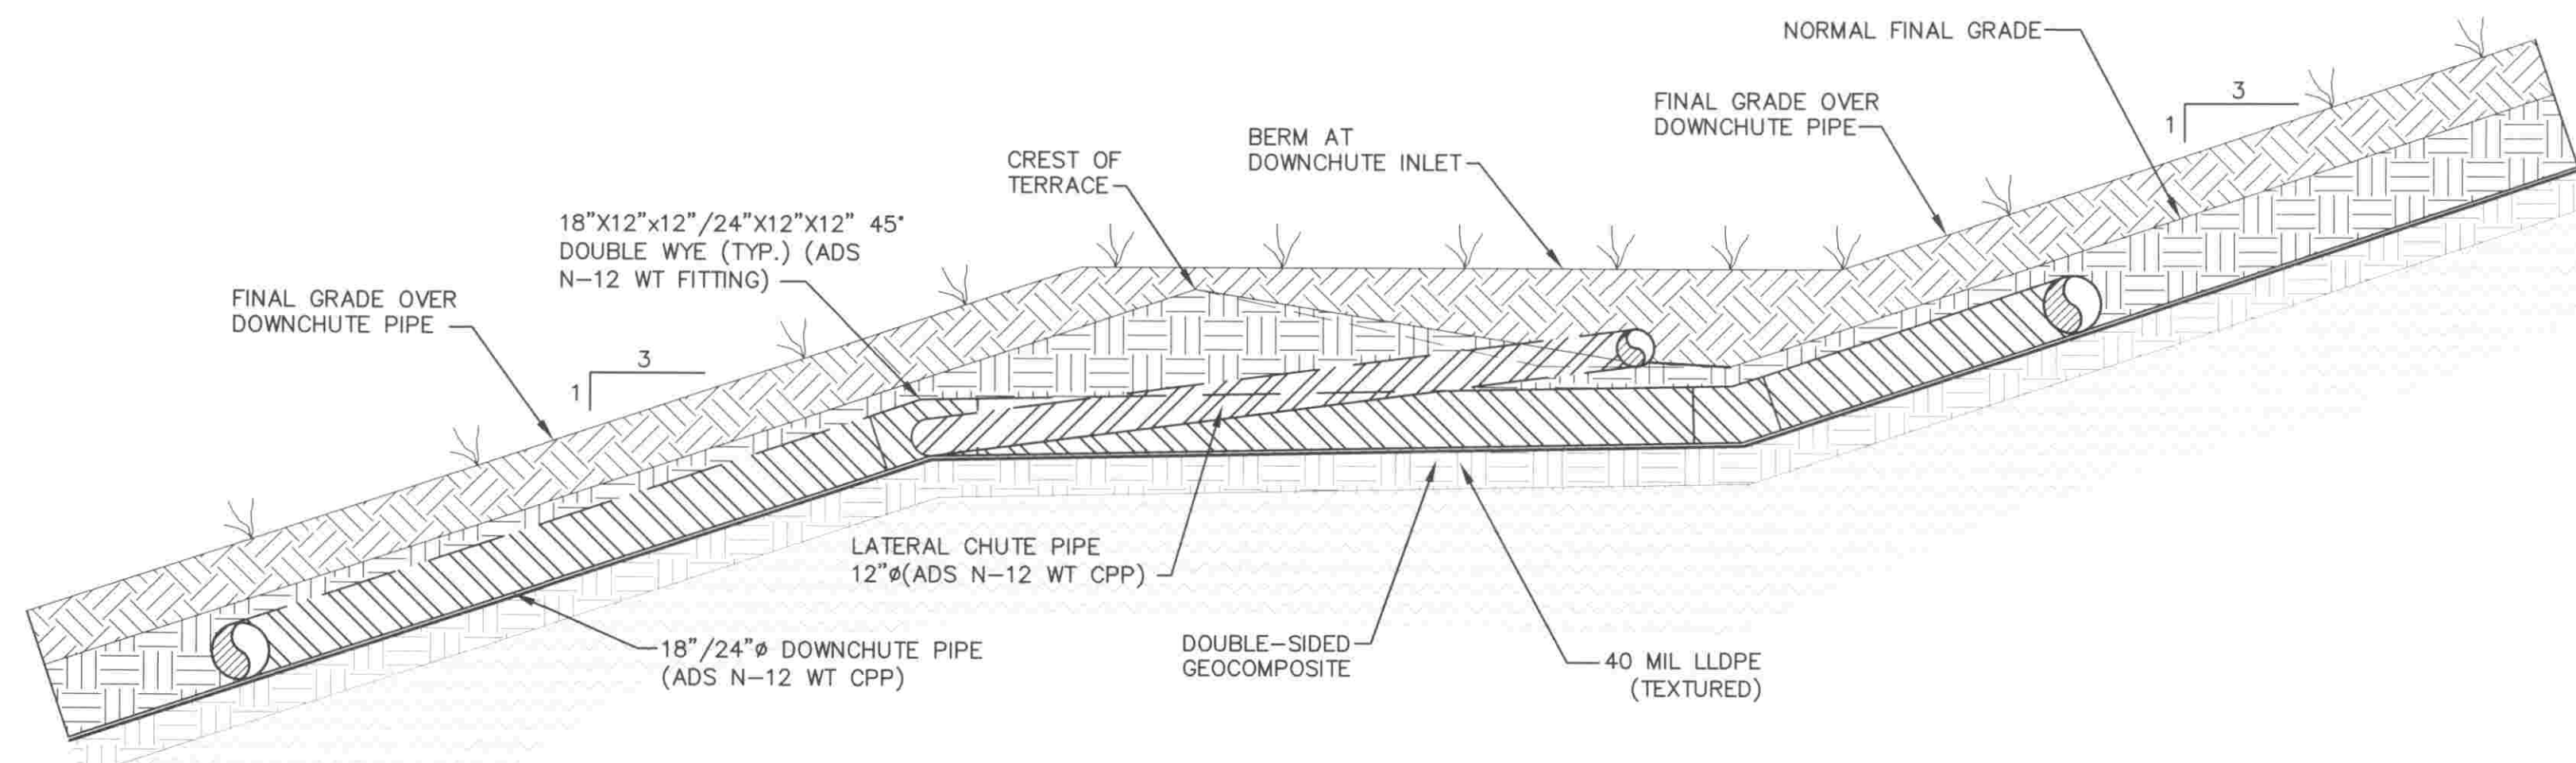


**BOTTOM AND MIDDLE TERRACE
INLET DOWNCHUTE PIPES SECTION** A
SCALE: 1" = 4'-0"

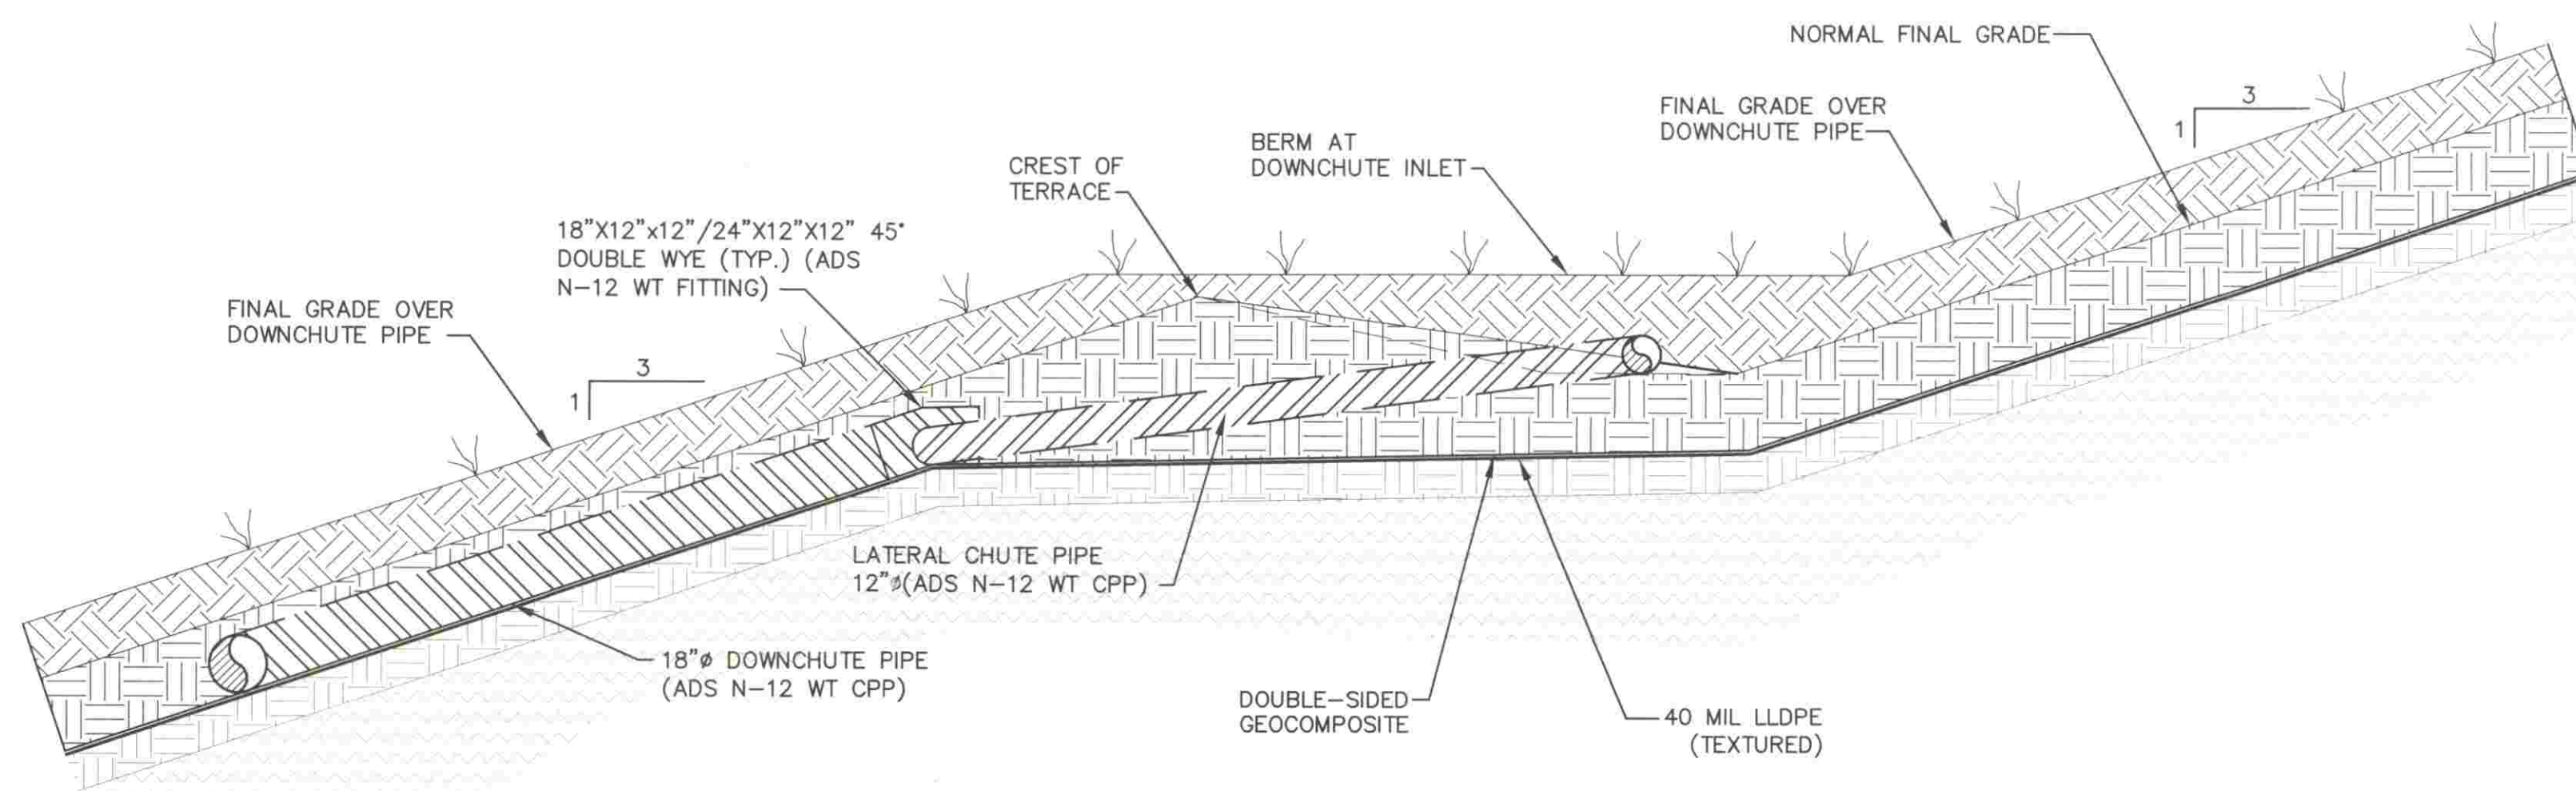


**TOP TERRACE INLET AND
DOWNCHUTE PIPES SECTION** B
SCALE: 1" = 4'-0"

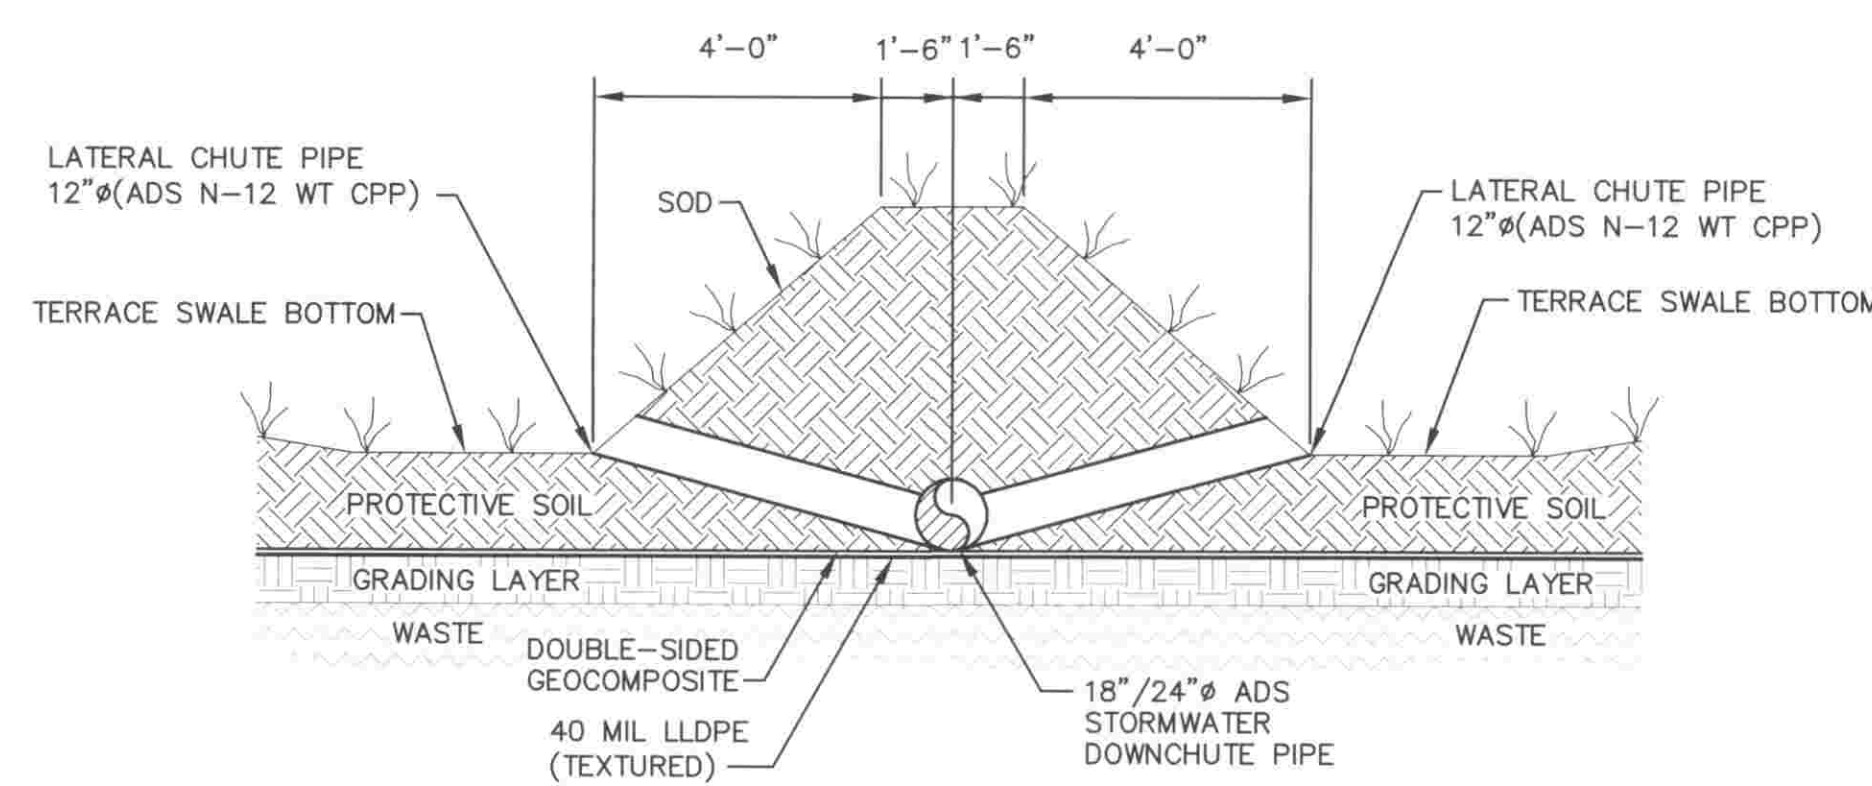


**DOWNCHUTE INLET AND
DOWNCHUTE PIPE SECTIONS** C
SCALE: 1" = 2'-0"

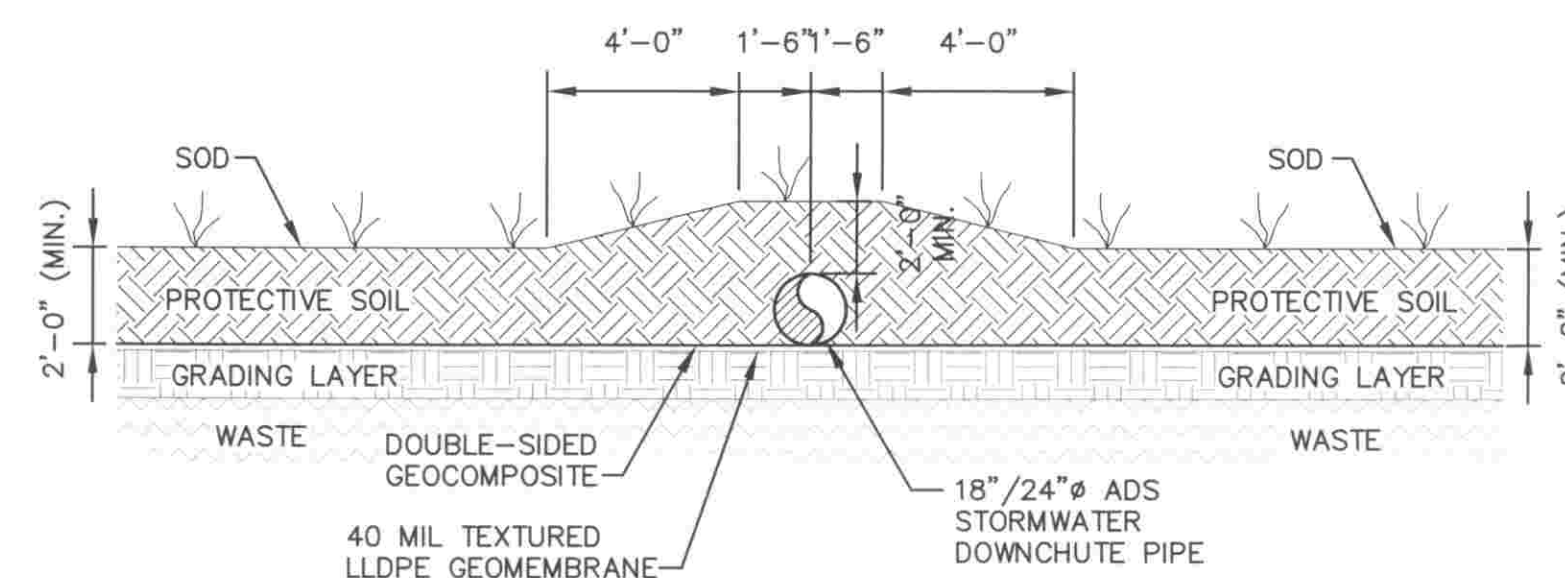

**DOWNCHUTE INLET AND
DOWNCHUTE PIPE SECTIONS** D
SCALE: 1" = 2'-0"



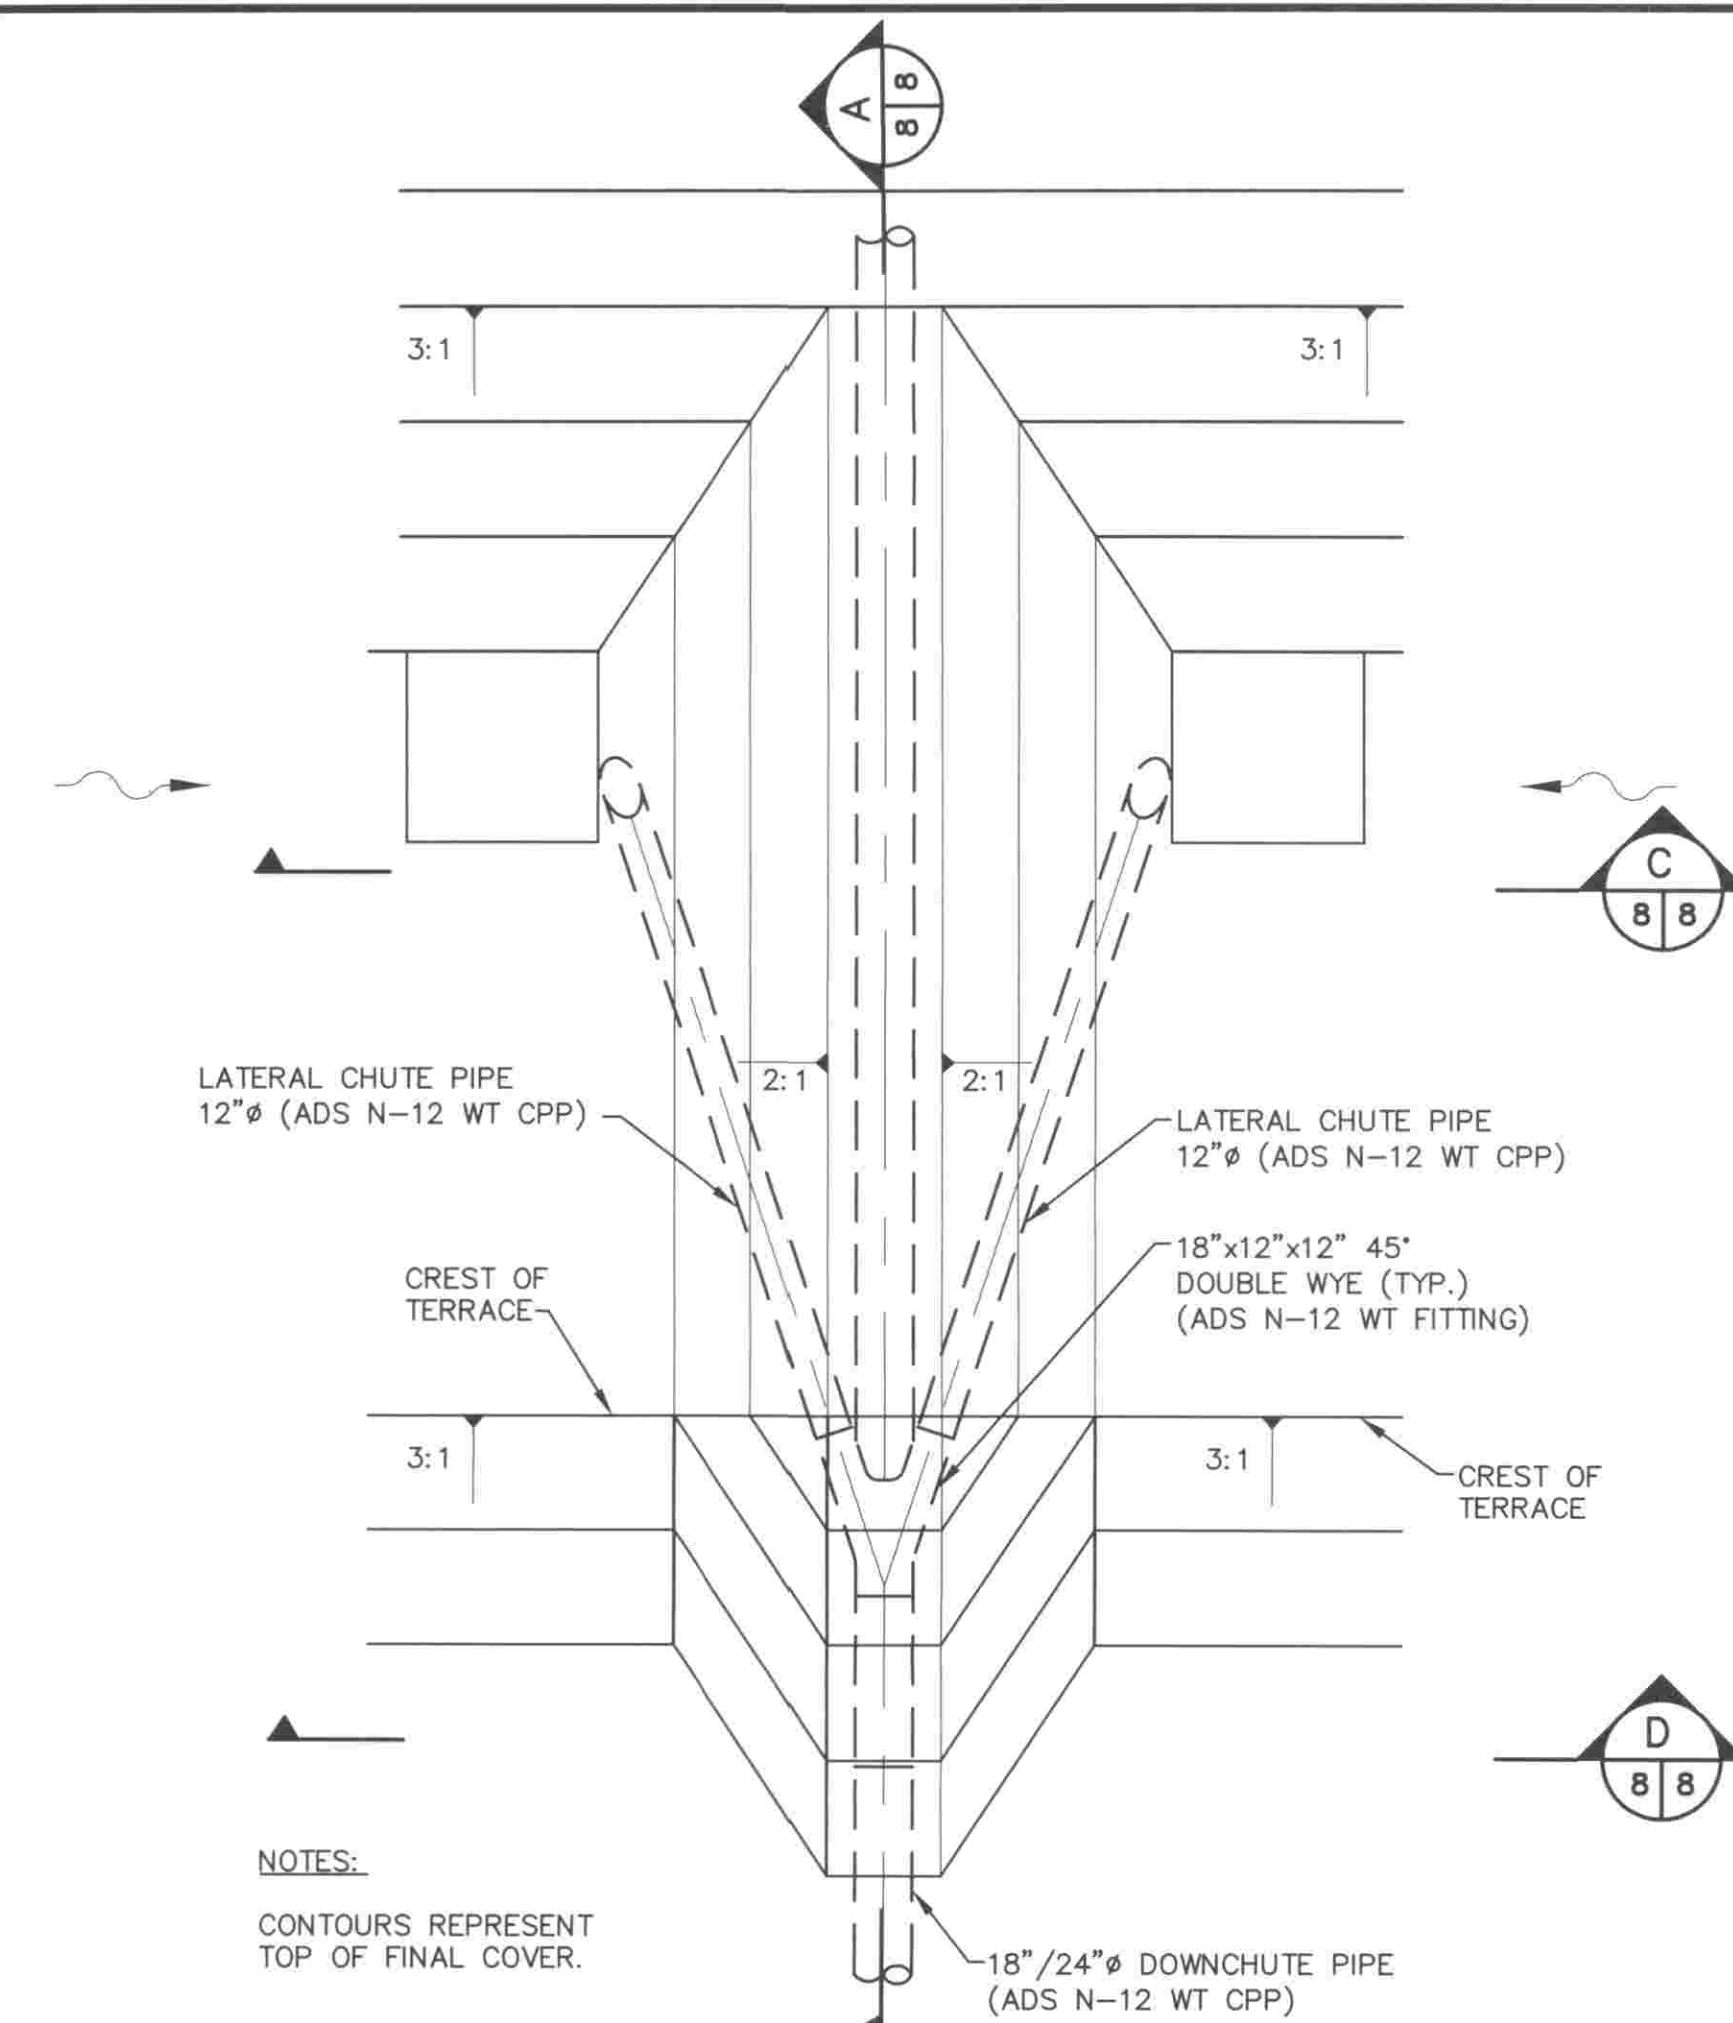


**BOTTOM AND MIDDLE TERRACE
INLET DOWNCHUTE PIPES** 1
SCALE: 1" = 4'-0"

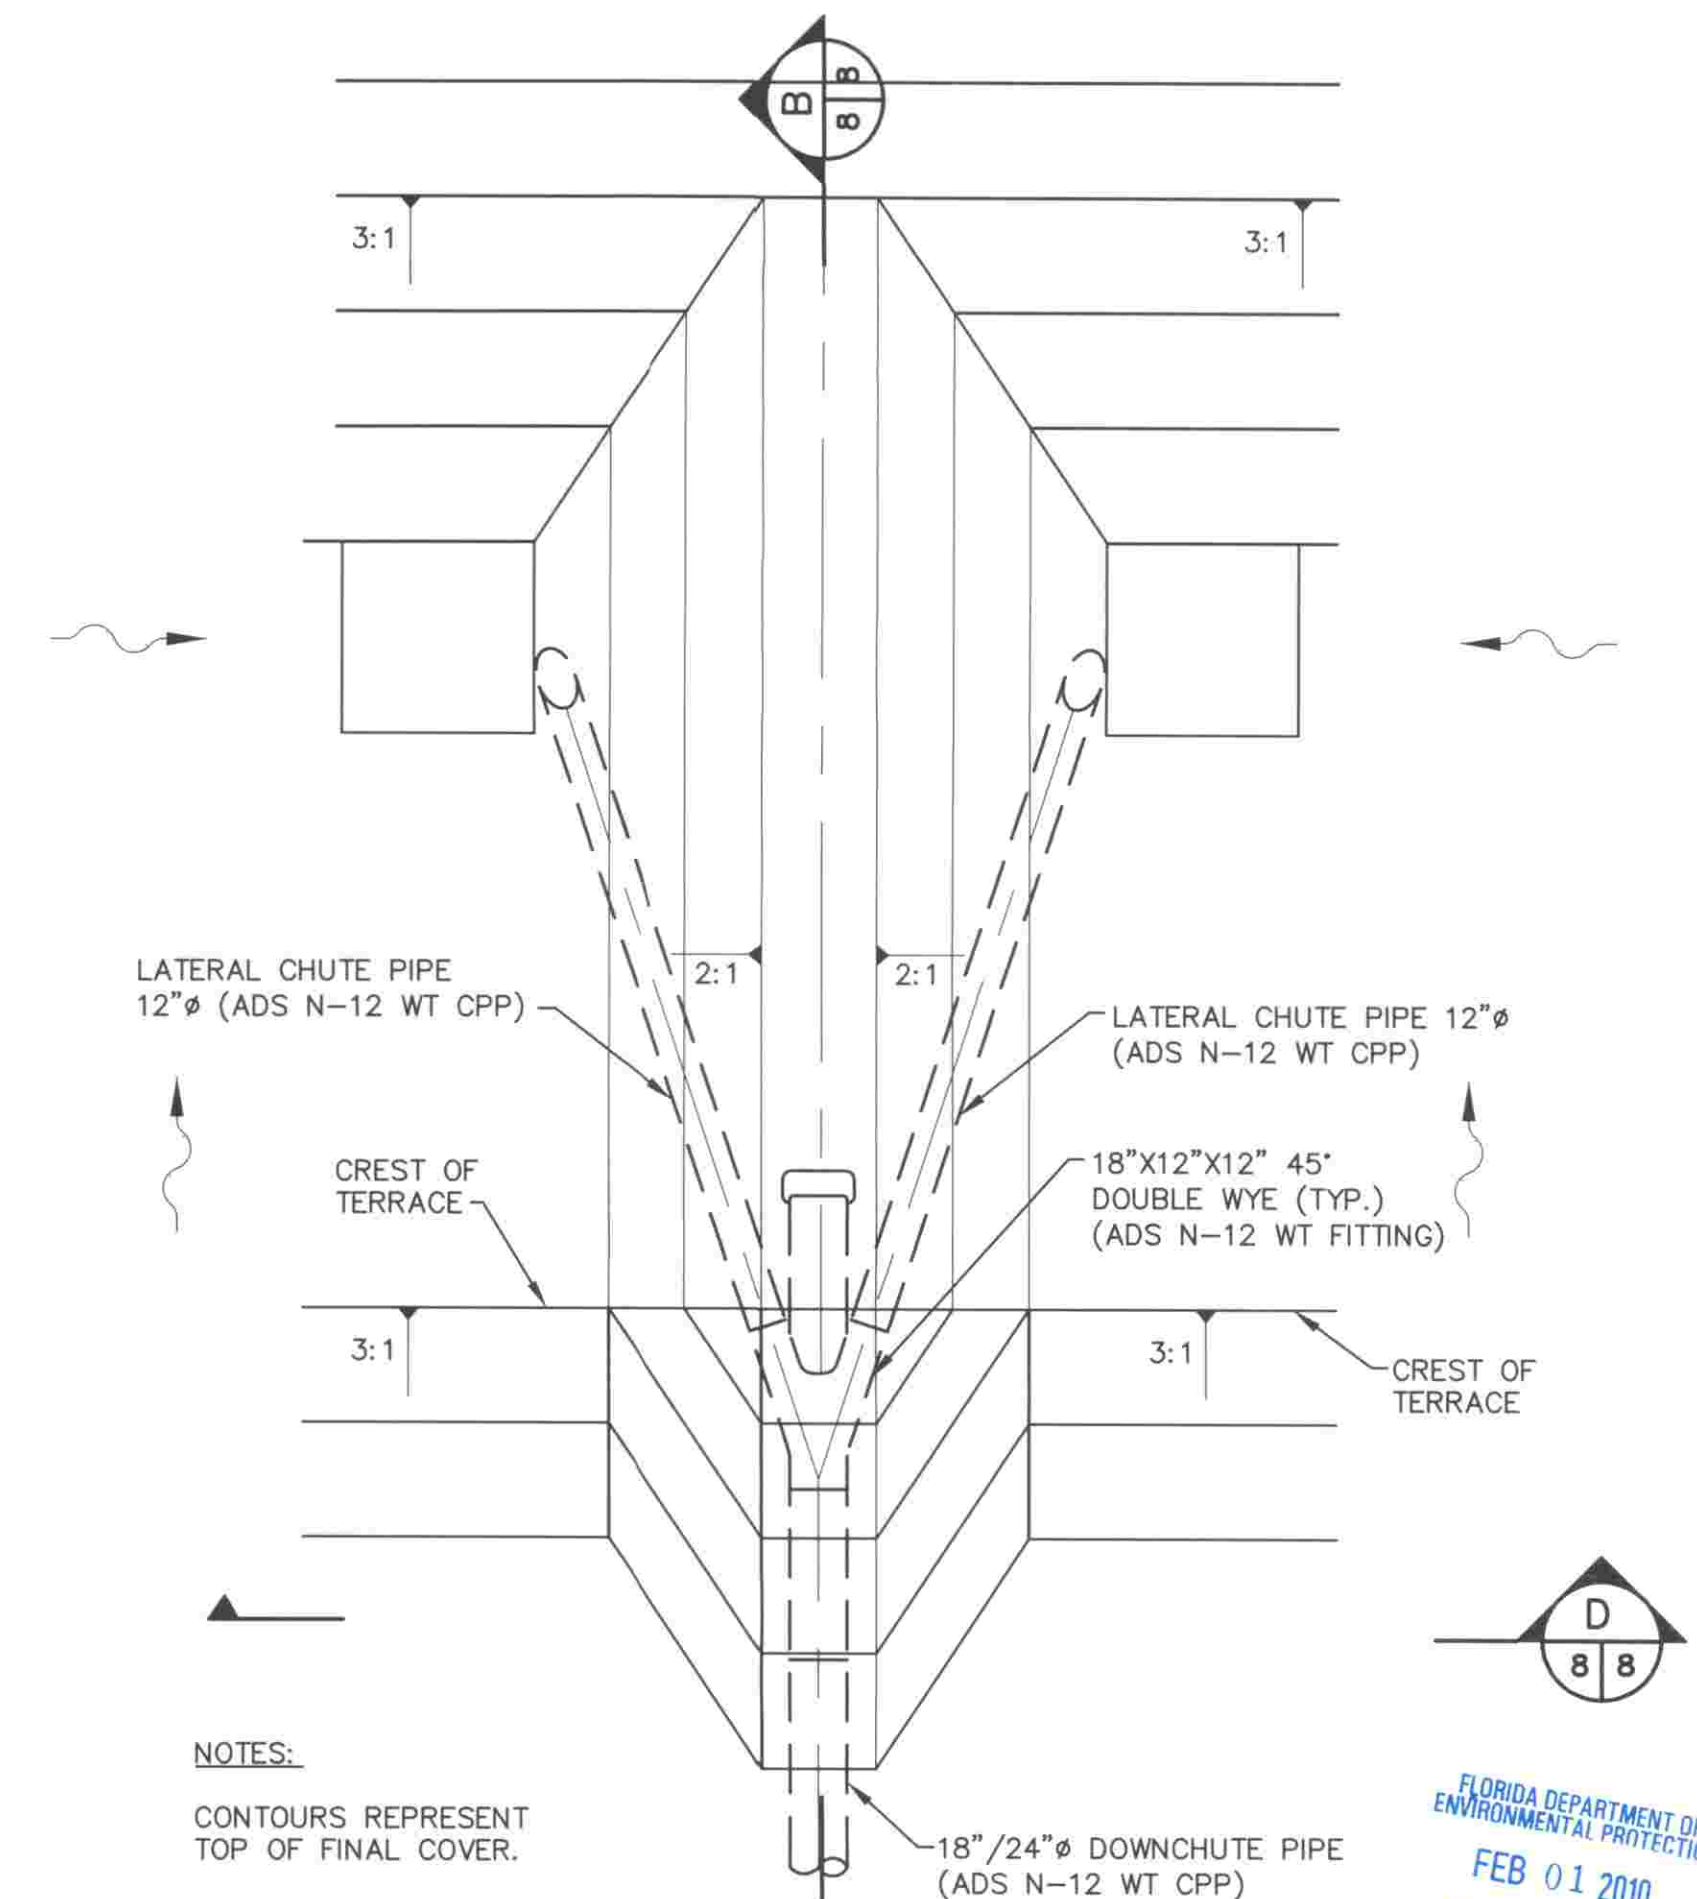

**TOP TERRACE INLET AND
DOWNCHUTE PIPES** 2
SCALE: 1" = 4'-0"

	BY	
	DESCRIPTION	
	DATE	
	REV	
DRAWING TITLE		DRAINAGE DETAILS - 1
PROJECT TITLE		CENTRAL LANDFILL OPERATIONS PERMIT RENEWAL DRAWINGS
CLIENT		CITRUS COUNTY SOLID WASTE MANAGEMENT DIVISION CITRUS COUNTY, FLORIDA
SCS ENGINEERS STEARNS, CONRAD AND SCHMIDT CONSULTING ENGINEERS 4041 PARK OAKS BLVD., SUITE 100, TAMPA, FL 33610 813 621-0080 FAX 813 622-6757 FLORIDA CERTIFICATE OF AUTHORIZATION NO. 00004892 PROJECT NO. 09208040.03 DRAWN BY: DHB CHECK BY: DHB DATE: FEB 01 2010 SOUTHWEST DISTRICT TAMPA		CADD FILE: 084003DRNDET1 DATE: FEBRUARY 2010 SCALE: AS SHOWN DRAWING NO. 8 of 9

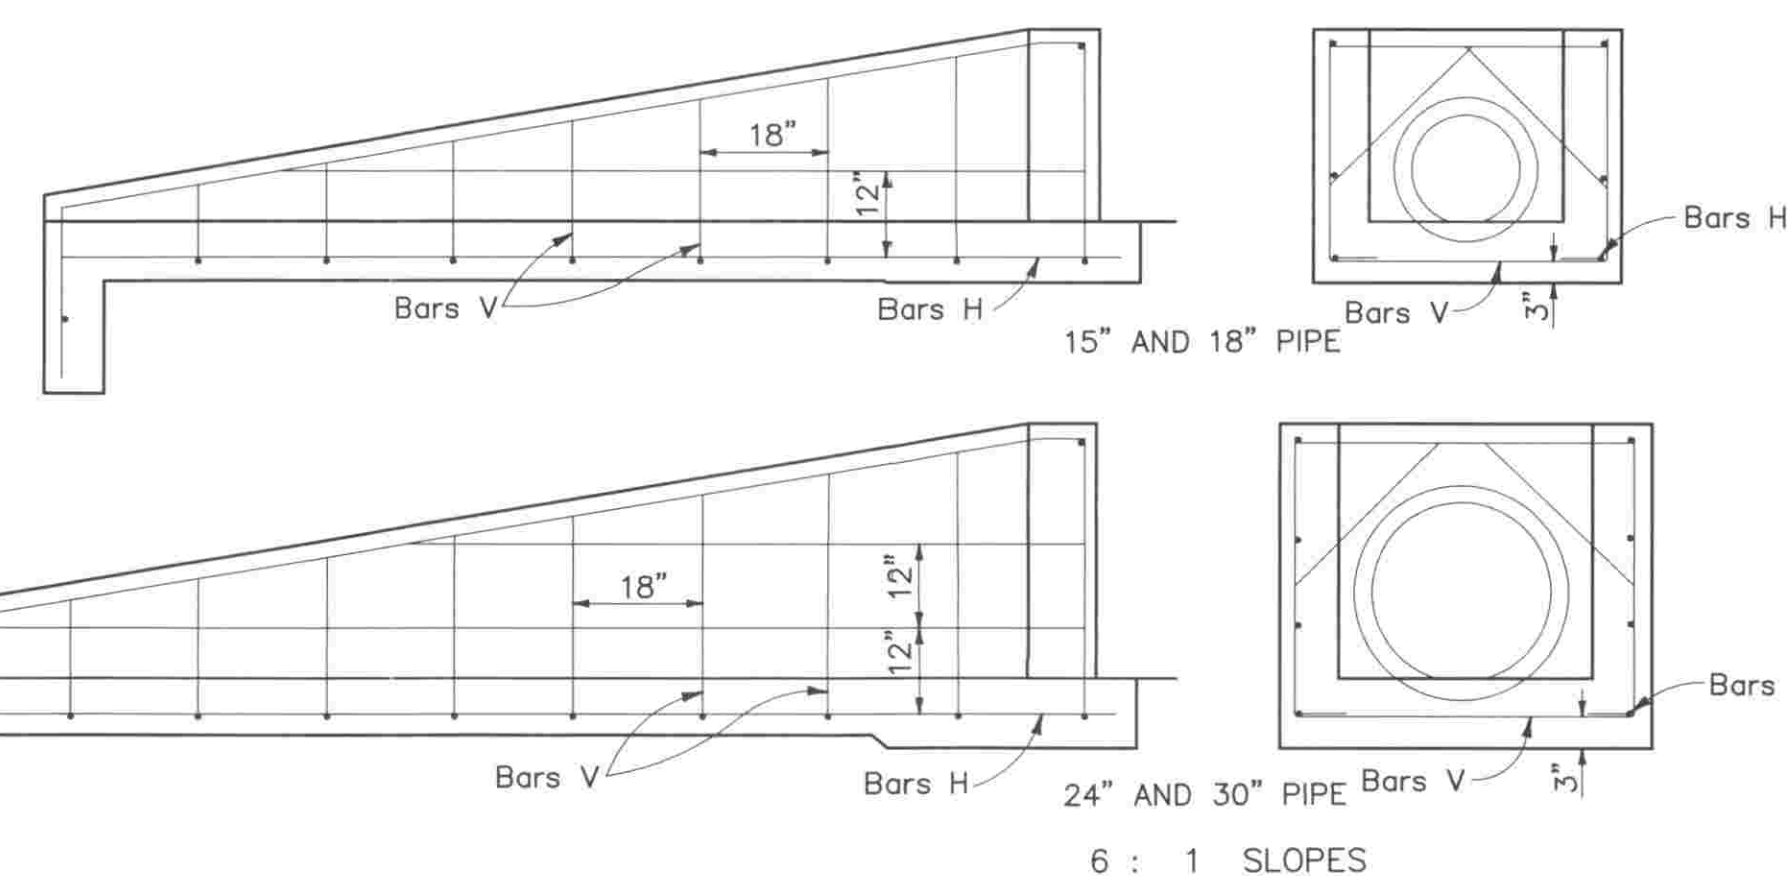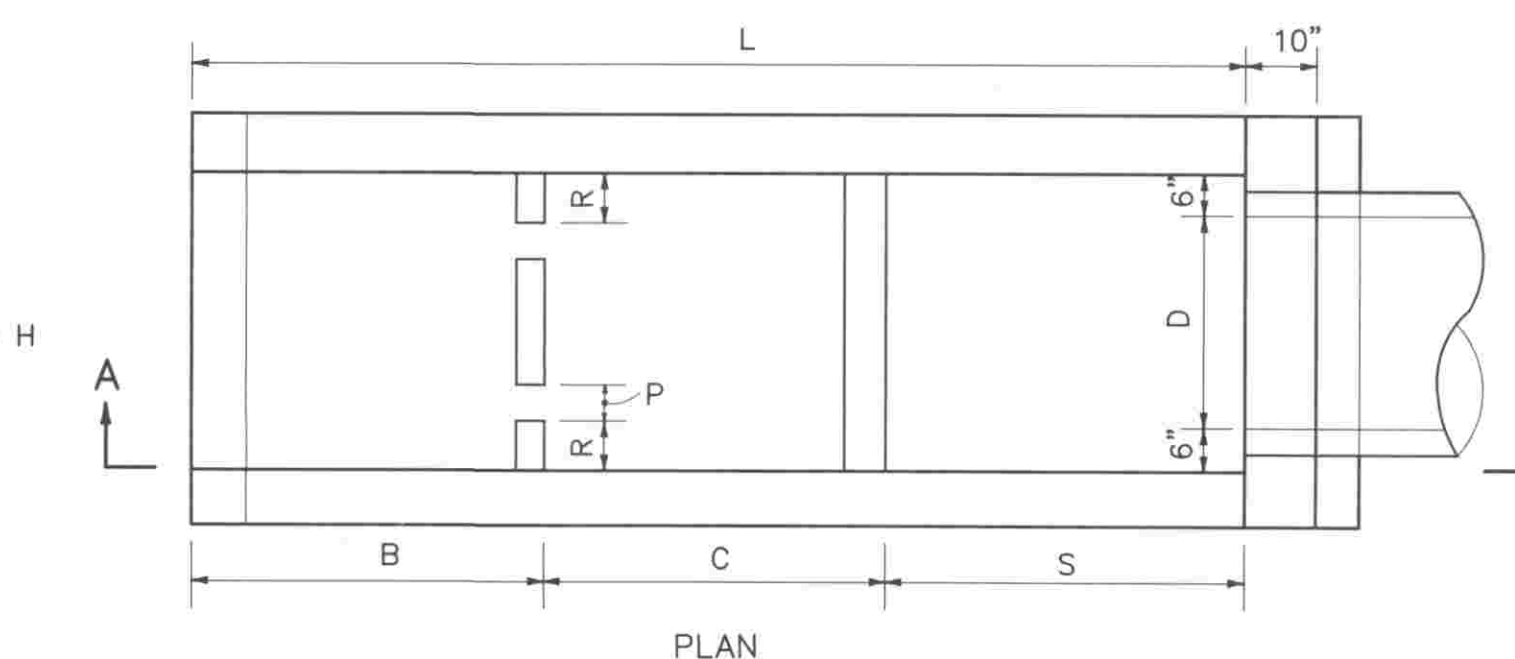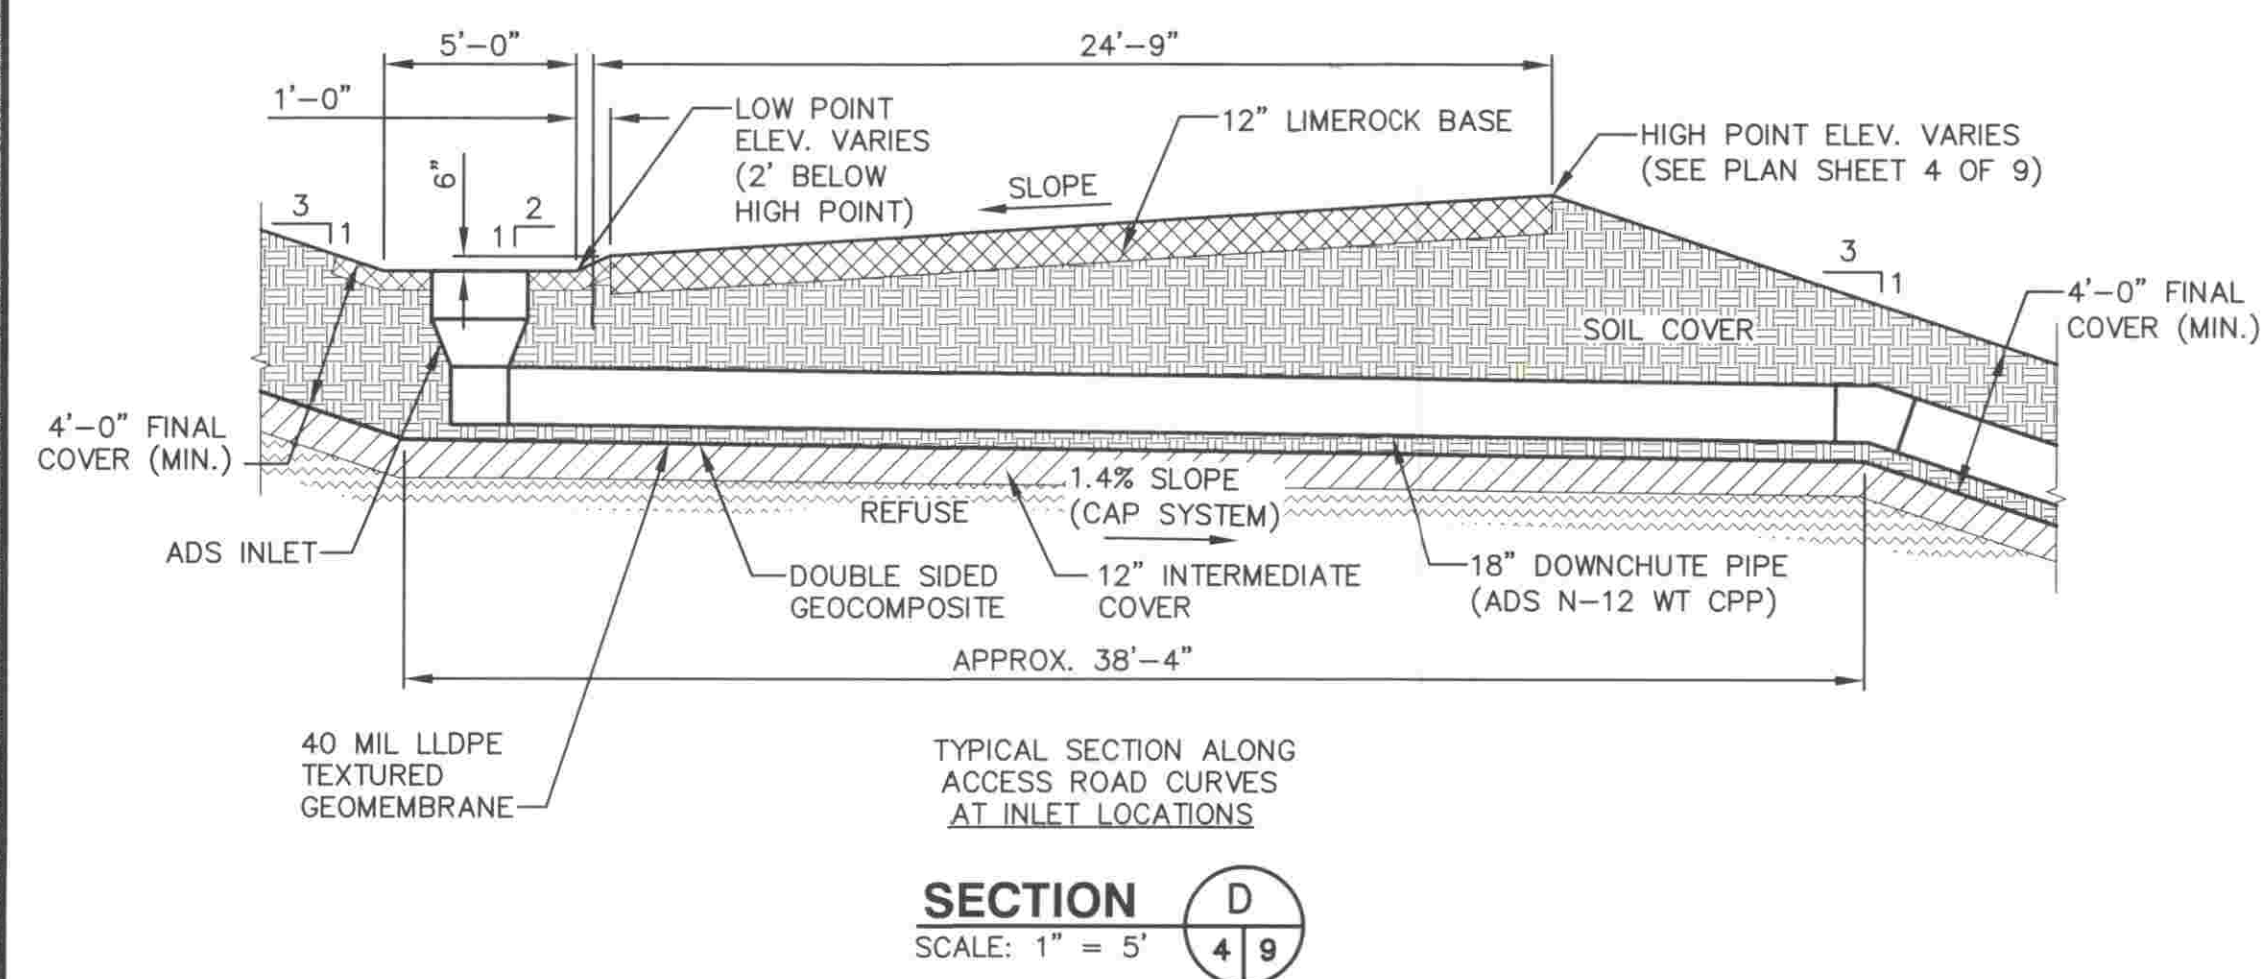

DIMENSIONS AND QUANTITIES FOR BAFFLES							
Pipe Size D	X Baffle			Y Baffle Reinf. Steel		Concrete Class ~ Cu. Yd.	Reinf. Steel Lbs.
	P Width	Q Height	R Length	Bar M	Bar N		
15"	4"	4"	4"	2-# 4	1-# 4	0.10	4
18"	4"	4"	5"	2-# 4	2-# 4		8
24"	5"	5"	6"	4-# 4	3-# 4		12
30"	5"	5"	7"	4-# 4	4-# 4		16

FDOT INDEX NO. 261