

**DAVID H. MELVIN, INC.**  
**Consulting Engineers**

February 10, 2016

**RECEIVED**

**FEB 12 2016**

**NORTHWEST FLORIDA  
DEP**

Dawn Templin, P.E.  
Florida Department of Environmental Protection  
Northwest District  
160 W. Government Street, Suite 308  
Pensacola, Florida 32502-5740

**RE: Waste Tire Processing Facility Permit Application  
J.E. Merrifield – Cottondale, FL**

Dear Ms. Templin:

In response to your correspondence dated February 2, 2016 we are forwarding a signed/sealed site plan for the above referenced project.

Should you have questions or require additional information, please do not hesitate to contact me. I can be reached by phone at (850) 482-3045 or e-mail [rickpettis@melvineng.com](mailto:rickpettis@melvineng.com).

Sincerely,



K.R. Pettis, AICP


Enclosures

cc: Jim Merrifield

Reply To: ☒ 4428 Lafayette Street • P.O. Box 840 • Marianna, Florida 32447 • 850.482.3045  
☐ 2541-1 Barrington Circle • Tallahassee, Florida 32308 • 850.671.7221

*a CharacterFirst! Company*

T:\Projects\Merrifield\2015 Works The Permit Renewal\Drawings\TireDisposalServices.dwg Printed: 2/10/2016 1:19 PM Down By: David H. Melvin, Inc. Sheet Size: 11" x 17"  
© DAVID H. MELVIN, INC. ALL RIGHTS RESERVED. NO PART OF THIS DOCUMENT MAY BE REPRODUCED OR UTILIZED IN ANY FORM WITHOUT PRIOR WRITTEN PERMISSION OF DAVID H. MELVIN, INC.

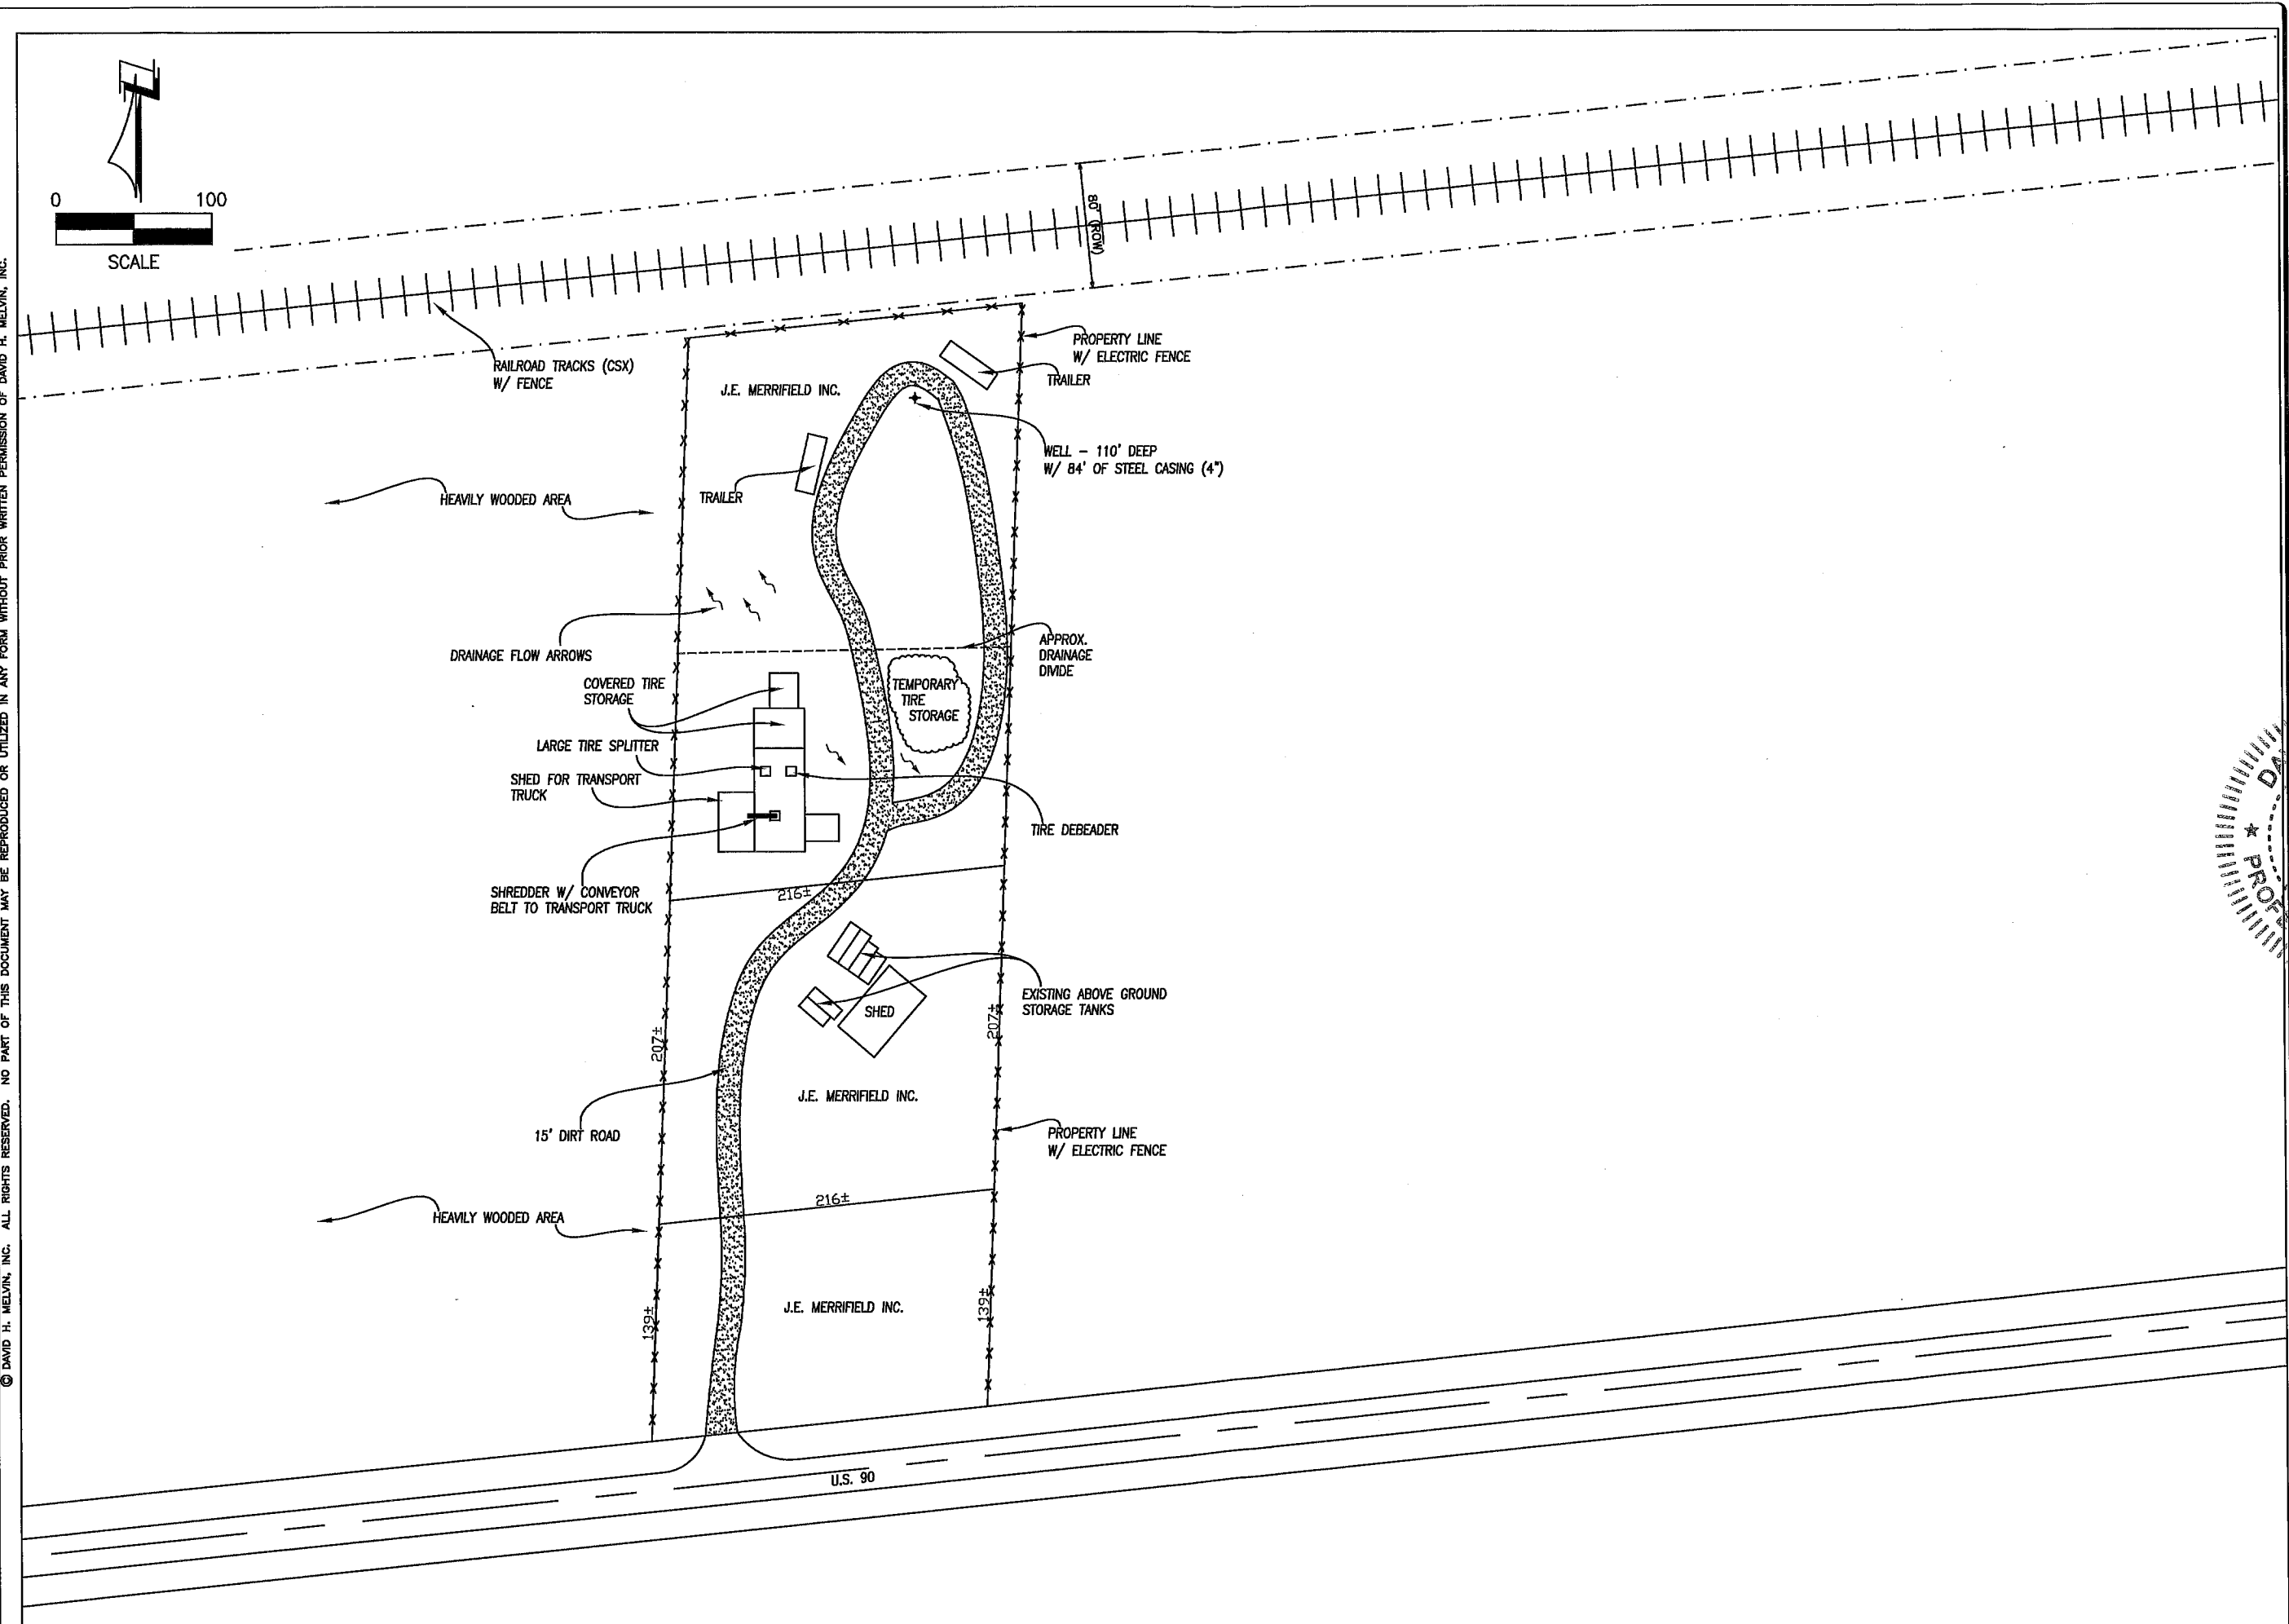

**DAVID H. MELVIN, INC.**  
**Consulting Engineers**  
EB-0005637 LC-0000277


**MARIANNA**  
4428 LAFAYETTE STREET  
MARIANNA, FLORIDA 32446  
Phone: 850.482.3045  
Fax: 850.482.3957

**TALLAHASSEE**  
2541-1 BARRINGTON CIRCLE  
TALLAHASSEE, FLORIDA 32308  
Phone: 850.671.7221  
Fax: 850.671.7223

OWNER:  
**MERRIFIELD**

PROJECT:  
**TIRE DISPOSAL SERVICES**

ADDRESS:  
Cottondale, Florida

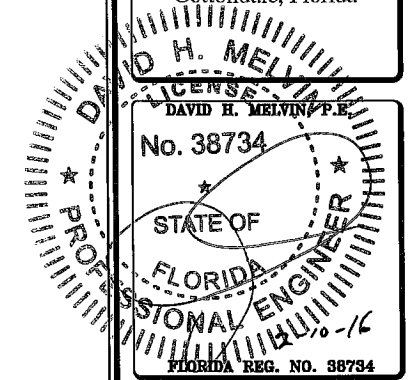

DATE CREATED:	12_22_15
REVISIONS:	

PROJECT NO:	
CAD FILE:	SITE_PLAN
DRAWN BY:	JMT
CHECKED BY:	DHM

SHEET TITLE:  
**SITE PLAN**

SHEET NO:  
**1**

RELEASE FOR BID
X RELEASE FOR CONSTRUCTION