



ENTERPRISE ROAD CLASS III LANDFILL RECYCLING & DISPOSAL FACILITY 2017 PERMIT MODIFICATION

LOCATED:
DADE CITY, PASCO COUNTY, FLORIDA

SUBMITTED TO:
FLORIDA DEPARTMENT OF ENVIRONMENTAL PROTECTION

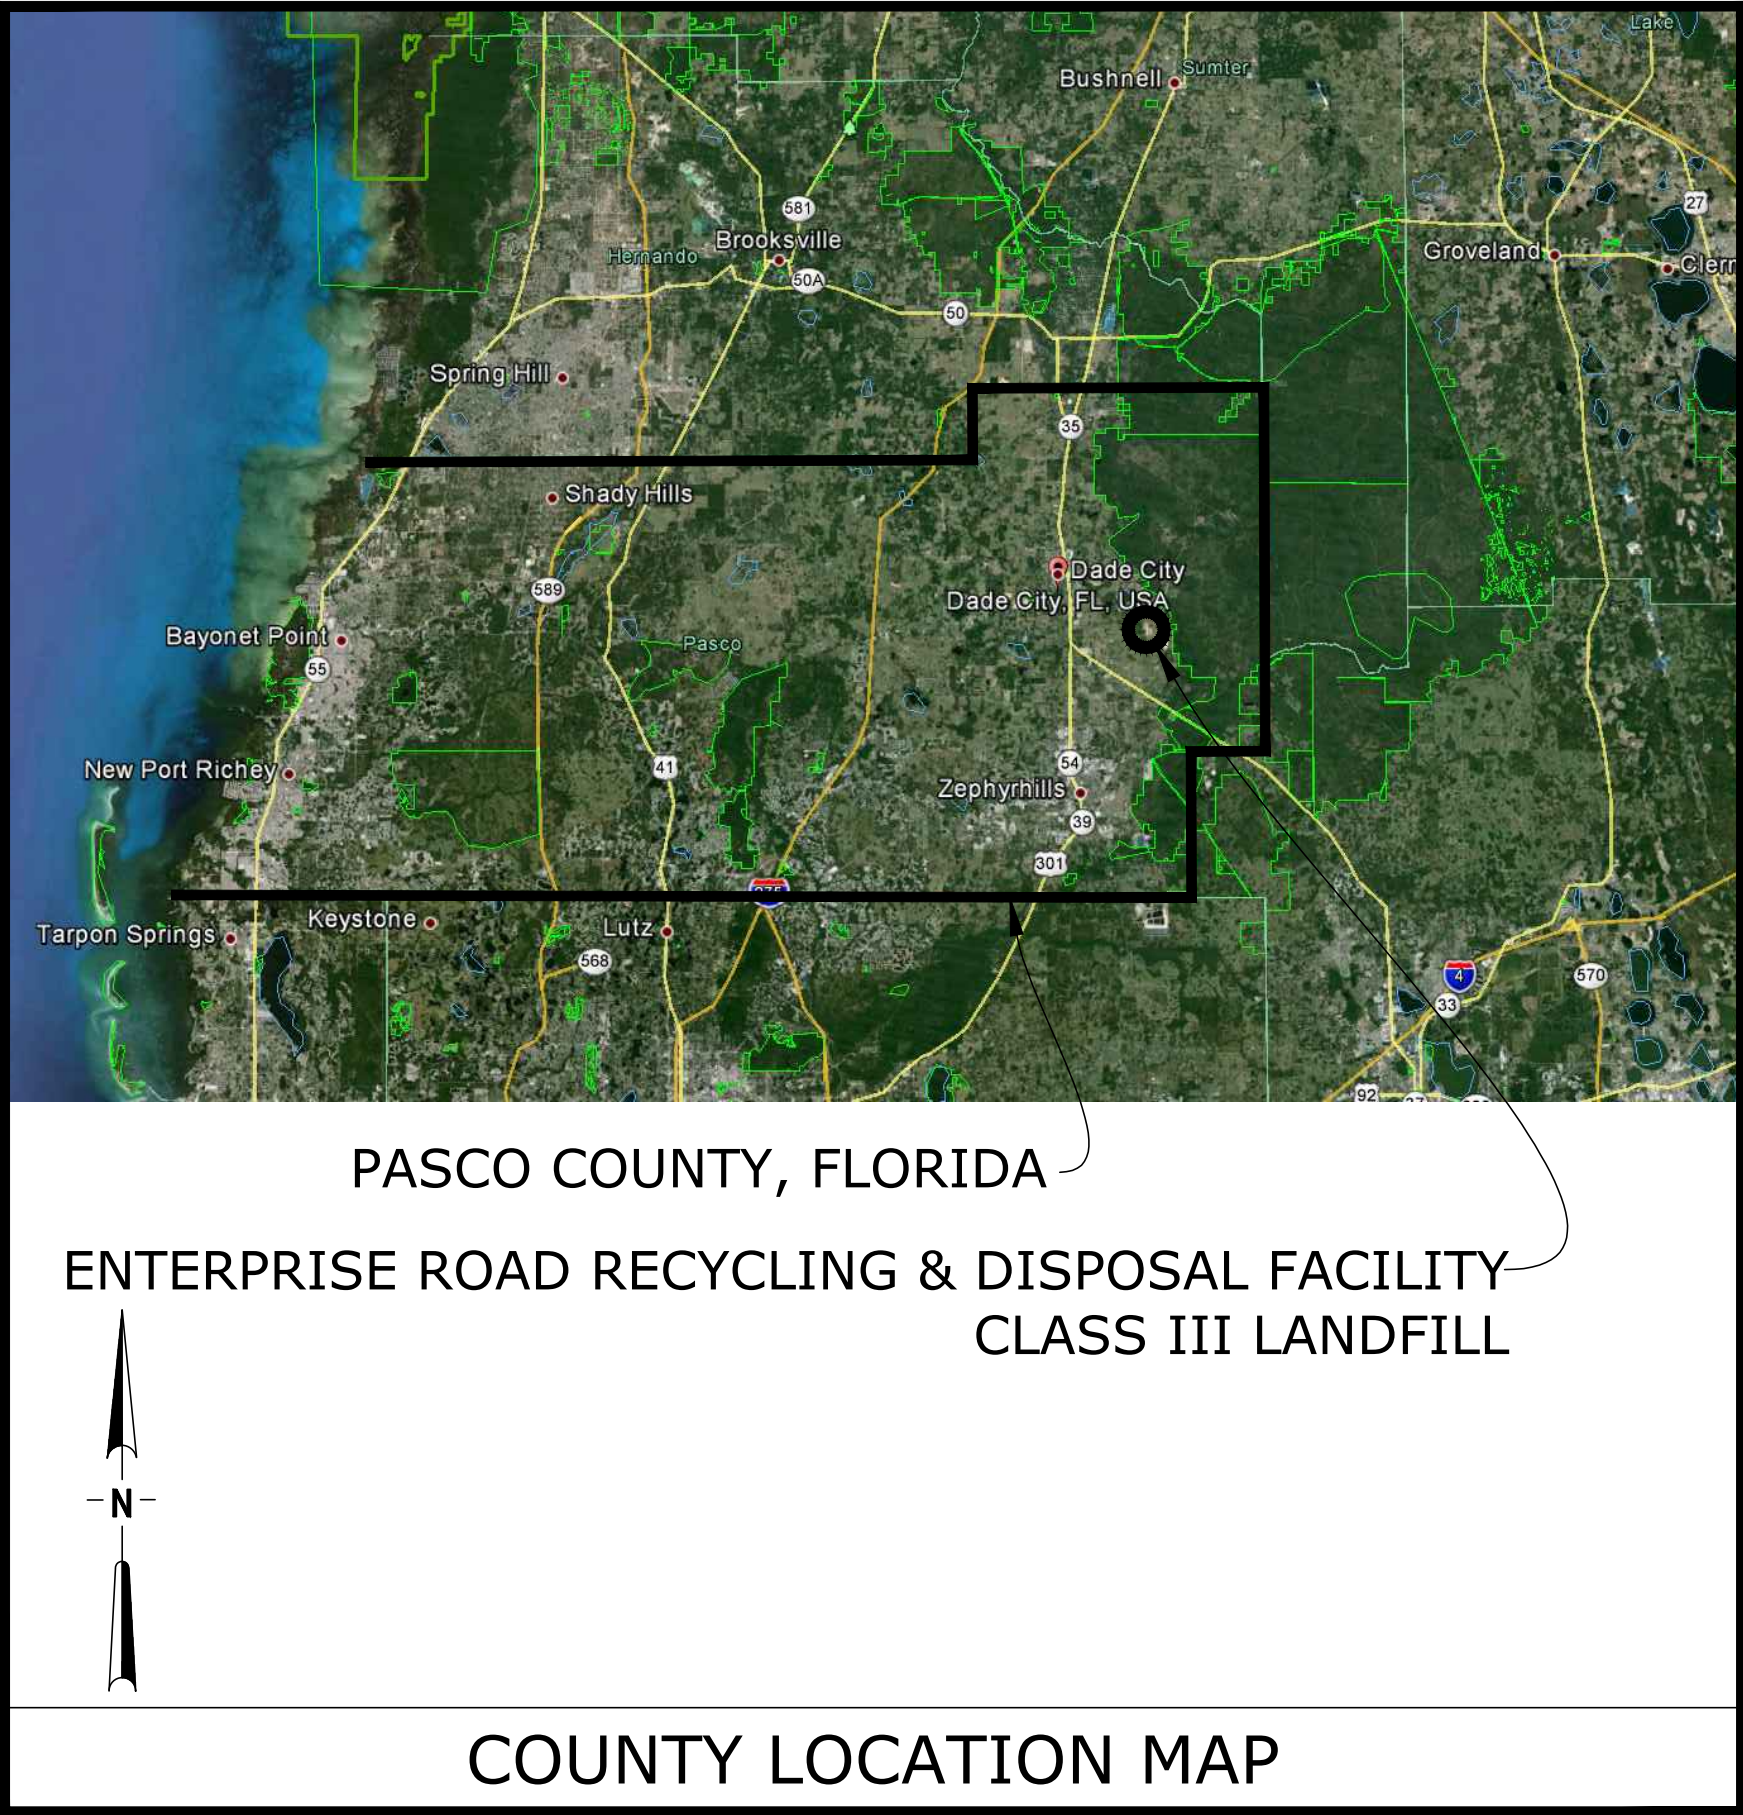

Sheet List Table	
Sheet Number	Sheet Title
C0.00	COVER SHEET
C0.01	GENERAL NOTES AND ABBREVIATIONS
C0.02	AERIAL SITE PLAN
C0.03	SITE PLAN
C0.04	CELL FLOOR GRADING PLAN
C1.00	PHASING PLAN SEQUENCE NO. 1
C1.01	PHASING PLAN SEQUENCE NO. 1 SECTIONS
C1.10	PHASING PLAN SEQUENCE NO. 2
C1.11	PHASING PLAN SEQUENCE NO. 2 SECTIONS
C2.00	PHASING PLAN SEQUENCE NO. 3 OVERALL LANDFILL VERTICAL EXPANSION
C2.10	PHASING PLAN SEQUENCE NO. 3 OVERALL LANDFILL VERTICAL EXPANSION
C3.00	PHASING PLAN SEQUENCE NO. 4 CONCEPTUAL CLOSURE
C3.10	PHASING PLAN SEQUENCE NO. 4 CONCEPTUAL CLOSURE SECTIONS
C4.00	CLOSURE DETAILS
C4.10	LEACHATE COLLECTION WETWELL SECTIONS AND DETAILS

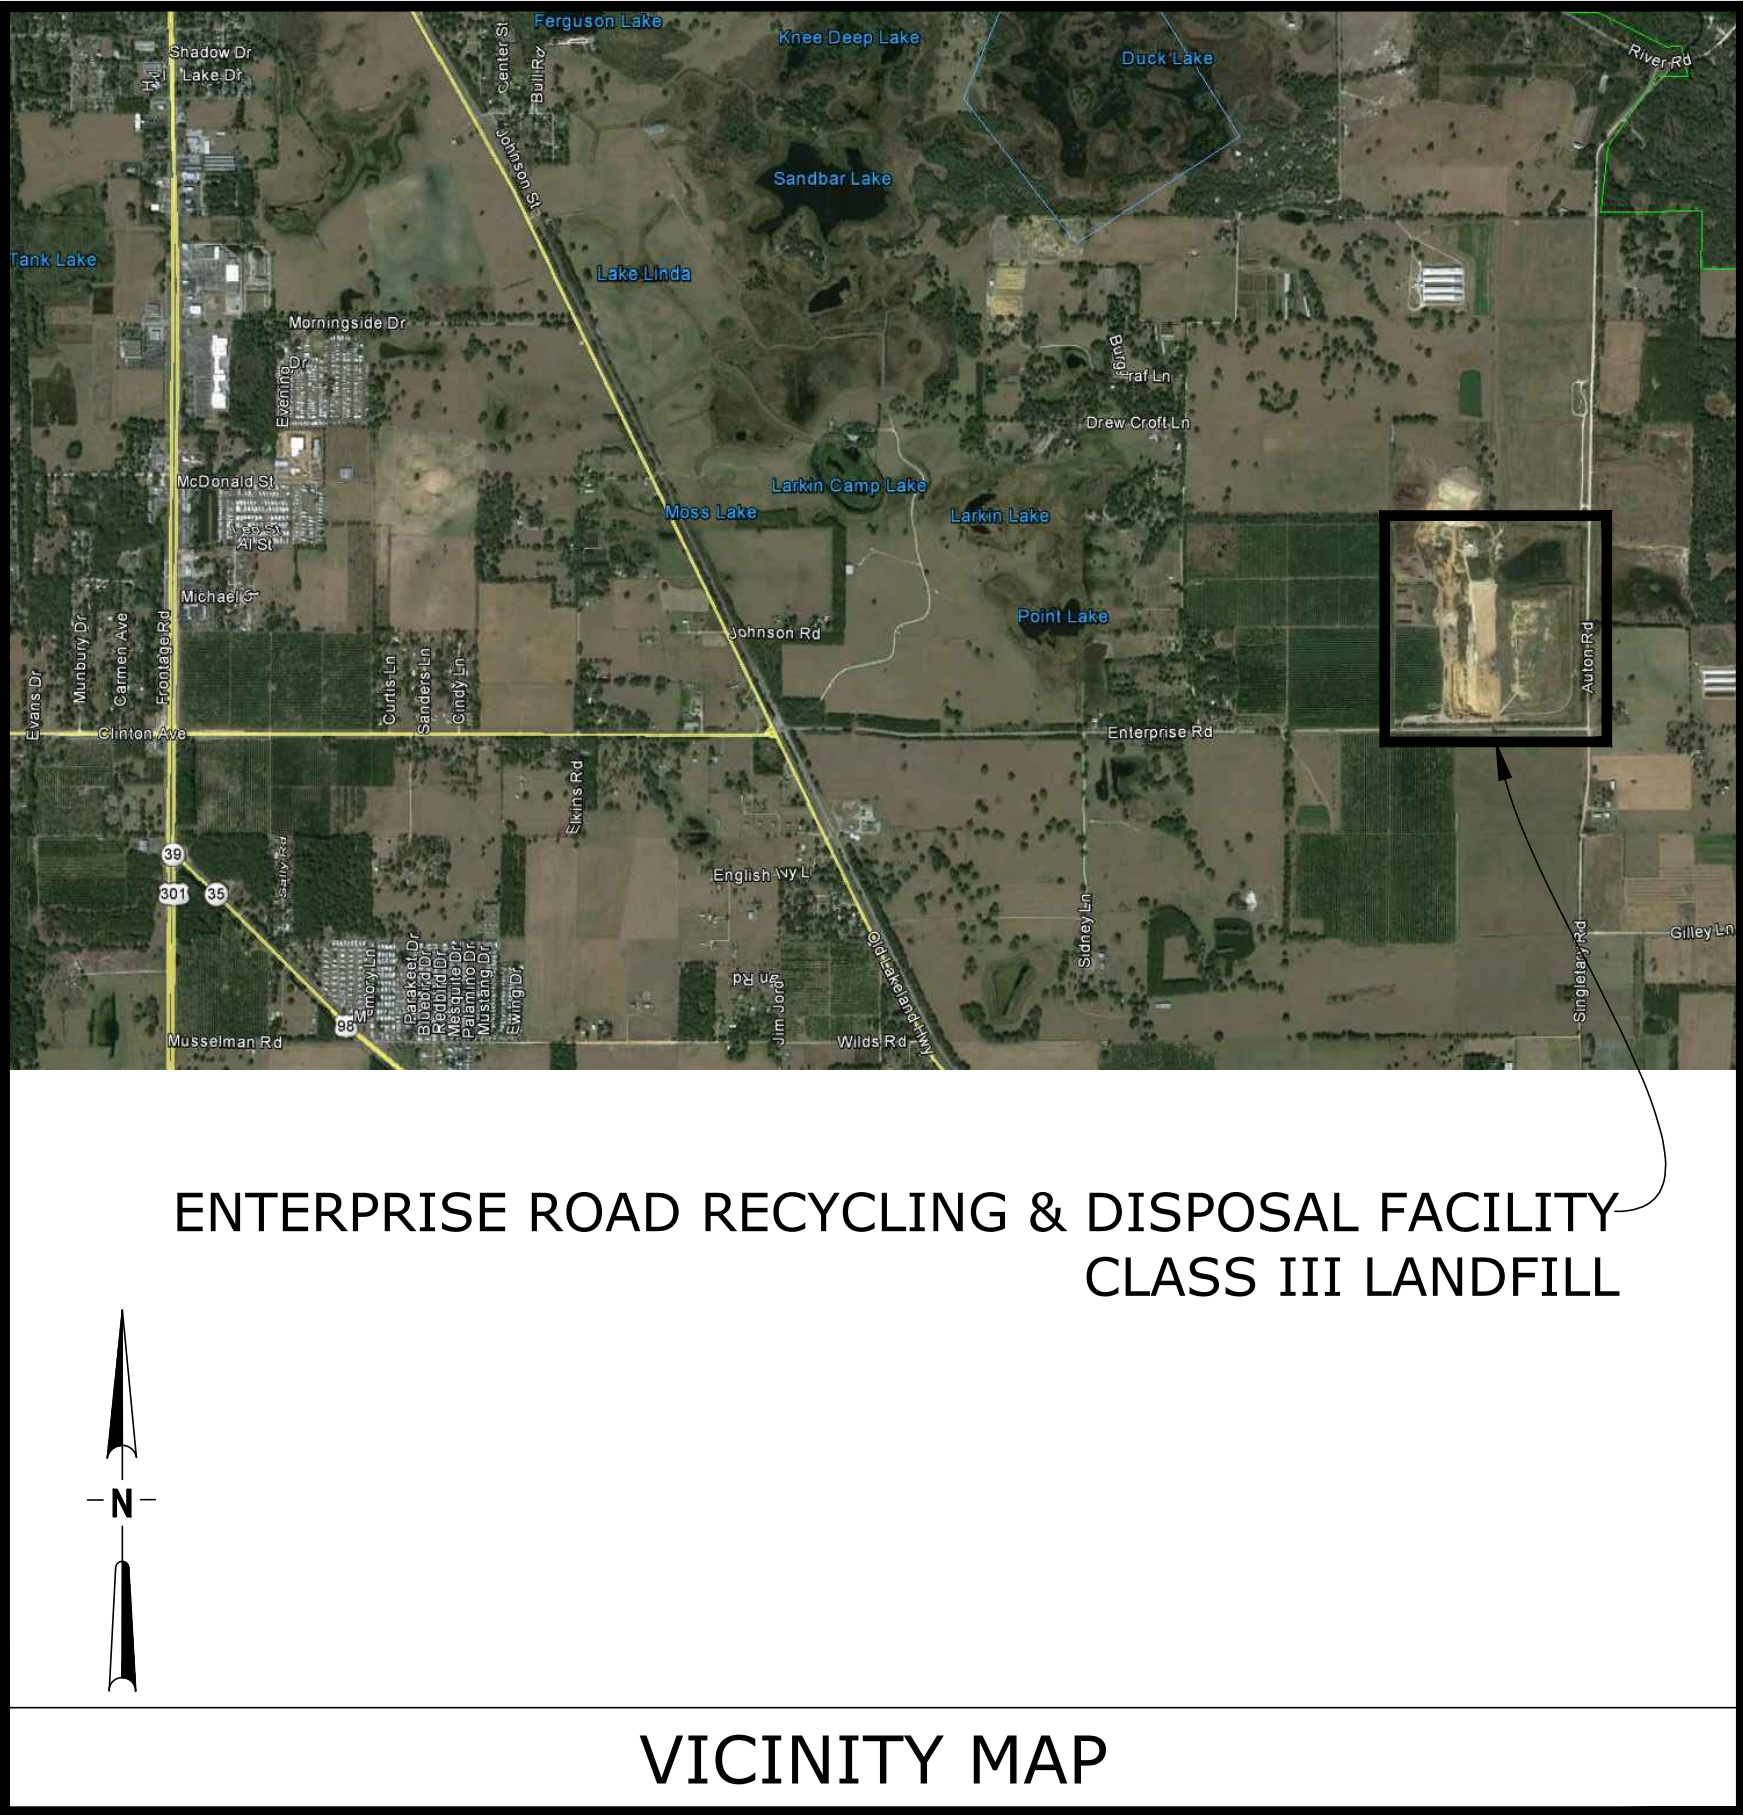

C:\Civil 3D Projects\02000-217-17_03\CAAD\Sheet_List\CO.00.dwg PLOT DATE 2/9/2018 12:10 PM BY MAF

NO.		DATE	REVISION DESCRIPTION	BY	Locklear & Associates 4140 NW 37th Place, Suite A Gainesville, Florida 32606 Phone: 352.672.6867 Fax: 352.692.5390 Certificate of Authorization No. 30066	PROJECT TITLE:		LISA J. BAKER	DESIGNED BY	LIB	SHEET TITLE: COVER SHEET	PROJECT NO.:	
1		2/7/2018	FDEP RAI NO. 1 RESPONSE	LIB			PERMIT PLANS ENTERPRISE ROAD CLASS III RECYCLING & DISPOSAL FACILITY 2017 PERMIT MODIFICATION DADE CITY, PASCO COUNTY, FLORIDA					02000-217-17	
										DRAWN BY		MAF	SCALE:
										CHECKED BY		JDL	AS SHOWN
												DATE:	
												AUGUST 2017	
									FL PE NO. 74652	APPROVED BY	LIB	DRAWING:	
											C0.00		

REVIEW ONLY-NOT FOR CONSTRUCTION

C:\Civil 3D Projects\02000-217-17_03\CAAD\Sheet_List\CO.01.dwg PLOT DATE 2/9/2018 12:10 PM BY MAF

GENERAL NOTES

1. ALL ELEVATIONS ARE BASED ON NATIONAL GEODETIC VERTICAL DATUM OF 1929, UNLESS OTHERWISE NOTED.
2. THE INFORMATION PROVIDED IN THESE PLANS IS SOLELY TO ASSIST THE PERMITTING AGENCY IN ASSESSING THE NATURE AND EXTENT OF THE CONDITIONS WHICH MAY BE ENCOUNTERED AT THE SITE.
3. CONTRACTOR SHALL CERTIFY IN WRITING TO THE ENGINEER OF RECORD THE ACCURACY OF ALL SURVEY AND OTHER GRADING DATA PRIOR TO BEGINNING WORK.
4. LOCATIONS, ELEVATIONS, AND DIMENSIONS OF EXISTING UTILITIES, STRUCTURES, AND OTHER FEATURES ARE SHOWN TO THE BEST INFORMATION AVAILABLE AT THE TIME OF PREPARATION OF THESE PLANS BUT DO NOT PURPORT TO BE ABSOLUTELY CORRECT. THERE MAY BE OTHER IMPROVEMENTS, UTILITIES, ETC. WHICH ARE WITHIN THE PROJECT AREA. THE CONTRACTOR SHALL VERIFY, PRIOR TO CONSTRUCTION, THE LOCATIONS, ELEVATIONS, AND DIMENSIONS OF ALL EXISTING UTILITIES, STRUCTURES, AND OTHER FEATURES (WHETHER OR NOT SHOWN ON THE PLANS) AFFECTING THE WORK.
5. CONTRACTOR SHALL TAKE WHATEVER MEANS NECESSARY TO PROTECT EXISTING PIPING, MONITORING WELLS/PIEZOMETERS FROM DAMAGE DURING CONSTRUCTION. CONTRACTOR SHALL REPAIR OR REPLACE PIPING, MONITORING WELLS/PIEZOMETERS DAMAGED DURING CONSTRUCTION WITH EQUIVALENT MATERIALS AND CONSTRUCTION METHODS AS APPROVED BY FACILITY OWNER AT NO ADDITIONAL COST TO THE OWNER.
6. FIELD CONDITIONS MAY NECESSITATE SLIGHT ALIGNMENT AND GRADE DEVIATION OF THE PROPOSED CONSTRUCTION TO AVOID OBSTACLES, AS ORDERED BY THE ENGINEER AT NO ADDITIONAL COST TO THE OWNER.
7. ALL CONSTRUCTION SHALL BE IN ACCORDANCE WITH EXISTING PASCO COUNTY DESIGN AND CONSTRUCTION STANDARDS UNLESS THOSE STANDARDS CONFLICT WITH THESE CONTRACT DOCUMENTS IN WHICH CASE THESE CONTRACT DOCUMENTS SHALL GOVERN. SUCH CONFLICTS SHALL BE BROUGHT TO THE PROFESSIONAL'S ATTENTION IMMEDIATELY.
8. ALL CONSTRUCTION SHALL BE IN ACCORDANCE WITH PREVAILING FEDERAL, STATE, LOCAL AND OTHER APPLICABLE REGULATIONS.
9. CONSTRUCTION MONUMENTS FOR VERTICAL AND HORIZONTAL CONTROL HAVE BEEN PROVIDED AT THE PROJECT SITE.
10. PRIOR TO BEGINNING EARTHWORK, THE CONTRACTOR SHALL PROVIDE STORMWATER AND EROSION CONTROL PLANS TO PREVENT PONDING AND CONTROL EROSION AND RUNOFF. NO PONDING OF WATER SHALL BE ALLOWED. THE CONTRACTOR SHALL USE WHATEVER MEANS NECESSARY TO PREVENT EROSION AND SHALL BE RESPONSIBLE FOR ALL WORK, INCLUDING PROVIDING EQUIPMENT, LABOR, FILL, ETC NECESSARY TO REMEDIATE AND/OR RESTORE ALL AREAS IMPACTED BY EROSION.
11. IT IS THE RESPONSIBILITY OF THE CONTRACTOR TO BECOME FAMILIAR WITH THE OSHA EXCAVATION SAFETY STANDARDS AND TO ABIDE BY THEM.
12. THE CONTRACTOR SHALL PROVIDE ALL WARNING SIGNALS, SIGNS, LIGHTS, AND FLAG PERSON AS REQUIRED BY DOT IN THE "MANUAL ON TRAFFIC CONTROL & SAFE PRACTICES."
13. ALL PIPING SHALL HAVE MINIMUM COVER OF 24" UNLESS OTHERWISE NOTED.
14. WHERE IT IS NECESSARY TO DEFLECT PIPE EITHER HORIZONTALLY OR VERTICALLY, PIPE DEFLECTION SHALL NOT EXCEED 75% OF THE MANUFACTURER'S RECOMMENDED DEFLECTION ANGLE. MINIMUM PIPE RADIUS SHALL BE A MINIMUM OF 25% GREATER THAN THE MANUFACTURER'S RECOMMENDED MINIMUM RADIUS.
15. CONTAMINATED STORMWATER, DEWATERING DISCHARGE, LEACHATE, CONTAMINATED SOILS, OR EXCAVATED WASTE SHALL BE CONTAINED AND DISPOSED OF IN ACCORDANCE WITH THE LANDFILL OPERATIONS.
16. CONTRACTOR SHALL VERIFY ALL CLEARANCES PRIOR TO CONSTRUCTION.
17. THE CONTRACTOR SHALL MAINTAIN A CLEAR PATH FOR ALL SURFACE WATER DRAINAGE STRUCTURES AND DITCHES DURING ALL PHASES OF CONSTRUCTION AND SHALL UTILIZE WHATEVER MEANS NECESSARY TO MANAGE STORMWATER SUCH THAT IMPACT TO CONSTRUCTION IS MINIMIZED. CONTRACTOR SHALL BE RESPONSIBLE FOR REPAIR OF DAMAGE DUE TO STORMWATER.
18. NO DISTURBANCE SHALL BE ALLOWED OUTSIDE OF THE AREAS SHOWN ON THE FINAL GRADING PLAN UNLESS APPROVED BY THE ENGINEER, OR SPECIFICALLY NOTED ON THE PLANS.
22. THE CONTRACTOR SHALL PROVIDE AND MAINTAIN ENVIRONMENTAL PROTECTION DURING THE LIFE OF THE CONTRACT. THE CONTRACTOR'S OPERATIONS SHALL COMPLY WITH ALL FEDERAL, STATE, AND LOCAL REGULATIONS PERTAINING TO WATER, AIR, SOLID WASTE, HAZARDOUS WASTE MATERIALS, OILY SUBSTANCES, AND NOISE POLLUTION. THE CONTRACTOR SHALL IMPLEMENT EROSION AND SEDIMENTATION CONTROL MEASURES AS NECESSARY TO COMPLY WITH THESE REGULATIONS FOR BOTH TEMPORARY AND PERMANENT CONSTRUCTION.
23. THE CONTRACTOR SHALL COMPLY WITH ALL TERMS, CONDITIONS, AND REQUIREMENTS OF ALL APPLICABLE PERMITS, INCLUDING FDEP PERMITS FOR THE SITE.
24. THE CONTRACTOR SHALL REPLACE ALL EXISTING PAVING, LANDFILL COVER MATERIAL, ACCESS ROADS, PIPES, STABILIZED EARTH, FENCES, SIGNS AND OTHER IMPROVEMENTS WITH THE SAME TYPE OF MATERIAL THAT WAS REMOVED OR DAMAGED DURING CONSTRUCTION, AS A RESULT OF CONSTRUCTION, OR AS DIRECTED BY THE ENGINEER WITHOUT INCREASE IN THE CONTRACT PRICE OR TIME.
25. THE CONTRACTOR SHALL BE AWARE THAT THERE MAY BE SOME UTILITY CONFLICTS. IT SHALL BE THE CONTRACTOR'S RESPONSIBILITY TO LOCATE AND PROTECT ANY AND ALL EXISTING UTILITIES ON THIS PROJECT WITHOUT INCREASE IN THE CONTRACT PRICE OR TIME.
26. THE CONTRACTOR SHALL NOTIFY THE ENGINEER IMMEDIATELY WHEN CONFLICTS BETWEEN DRAWINGS AND ACTUAL CONDITIONS ARE DISCOVERED.
27. THE CONTRACTOR SHALL COMPLY WITH ALL TERMS, CONDITIONS, AND REQUIREMENTS OF ALL APPLICABLE PERMITS, INCLUDING FDEP AND WATER MANAGEMENT DISTRICT PERMITS FOR THE SITE.

GRADING NOTES

1. ALL AREAS WITHIN AND AROUND THE LIMITS OF CONSTRUCTION SHALL BE MAINTAINED AS NEEDED TO CONTROL EROSION DURING THE LENGTH OF THE PROJECT.
2. FILL ELEVATIONS SHALL BE SUCH THAT INTERMEDIATE AND FINAL COVER DESIGN ELEVATIONS SHALL BE ACHIEVED ON ALL SLOPES.



4140 NW 37th Place, Suite A
Gainesville, Florida 32606
Phone: 352.672.6867 Fax: 352.692.5390
Certificate of Authorization No. 30066

PROJECT TITLE:
PERMIT PLANS
ENTERPRISE ROAD CLASS III
RECYCLING & DISPOSAL FACILITY
2017 PERMIT MODIFICATION
DADE CITY, PASCO COUNTY, FLORIDA


LISA J. BAKER	DESIGNED BY	LJB
	DRAWN BY	MAF
	CHECKED BY	JDL
FL PE NO. 74652	APPROVED BY	LJB

SHEET TITLE:

GENERAL NOTES AND ABBREVIATIONS

PROJECT NO.:	02000-217-17
SCALE:	AS SHOWN
DATE:	AUGUST 2017
DRAWING:	C0.01

REVIEW ONLY-NOT FOR CONSTRUCTION

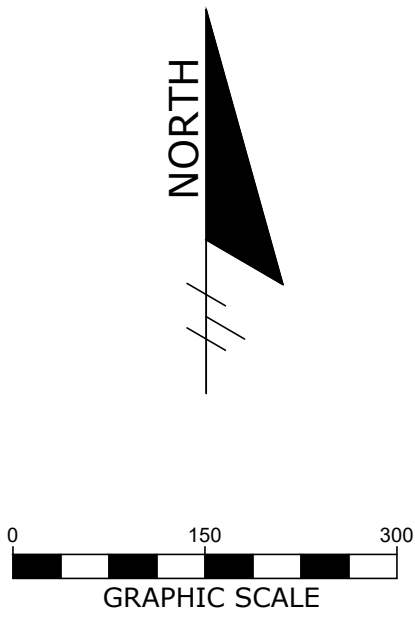

LEGEND

- PERIMETER FENCE
- PROPERTY BOUNDARY
- LANDFILL FOOTPRINT (AT BUILD OUT)
- LANDFILL CELLS

NOTES:

- 1. PROPERTY BOUNDARY SURVEY CONDUCTED BY SIMMONS & BEALL, INC. 3-30-2001, PROVIDED BY ANGELO'S AGGREGATE MATERIALS.
- 2. CLASS III LANDFILL PERMITTED AND FUTURE CELL LAYOUT PER NOVEMBER 2006 ANGELO'S RECYCLED MATERIALS ENTERPRISE RECYCLING & DISPOSAL FACILITY (AS AMENDED FEBRUARY 2008 AND JANUARY 2010 BY JONES EDMUNDS, AS AMENDED MARCH 2013 BY KELNER ENGINEERING AND 2015 AND 2016 BY LOCKLEAR & ASSOCIATES).
- 3. JULY 2017 AERIAL PHOTOGRAPHY PER GOOGLE EARTH PRO WEBSITE.

C:\Civil 3D Projects\02000-217-17_03\CAAD\Sheet_List\CO.02.dwg PLOT DATE 2/9/2018 12:10 PM BY MAF

NO.	DATE	REVISION DESCRIPTION	BY
1	2/7/2018	FDEP RAI NO. 1 RESPONSE	LJB



Locklear
& Associates

4140 NW 37th Place, Suite A
Gainesville, Florida 32606
Phone: 352.672.6867 Fax: 352.692.5390
Certificate of Authorization No. 30066

PROJECT TITLE:
PERMIT PLANS
ENTERPRISE ROAD CLASS III
RECYCLING & DISPOSAL FACILITY
2017 PERMIT MODIFICATION
DADE CITY, PASCO COUNTY, FLORIDA

LISA J. BAKER

DESIGNED BY	LJB
DRAWN BY	MAF
CHECKED BY	JDL
APPROVED BY	LJB


FL PE NO. 74652

SHEET TITLE:
AERIAL SITE PLAN

PROJECT NO.:	02000-217-17
SCALE:	AS SHOWN
DATE:	AUGUST 2017
DRAWING:	C0.02

REVIEW ONLY-NOT FOR CONSTRUCTION

C:\civil 3D Projects\02000-217-17_03\CAAD\Sheet_List\CO.03.dwg PLOT DATE 2/9/2018 12:10 PM BY MAF

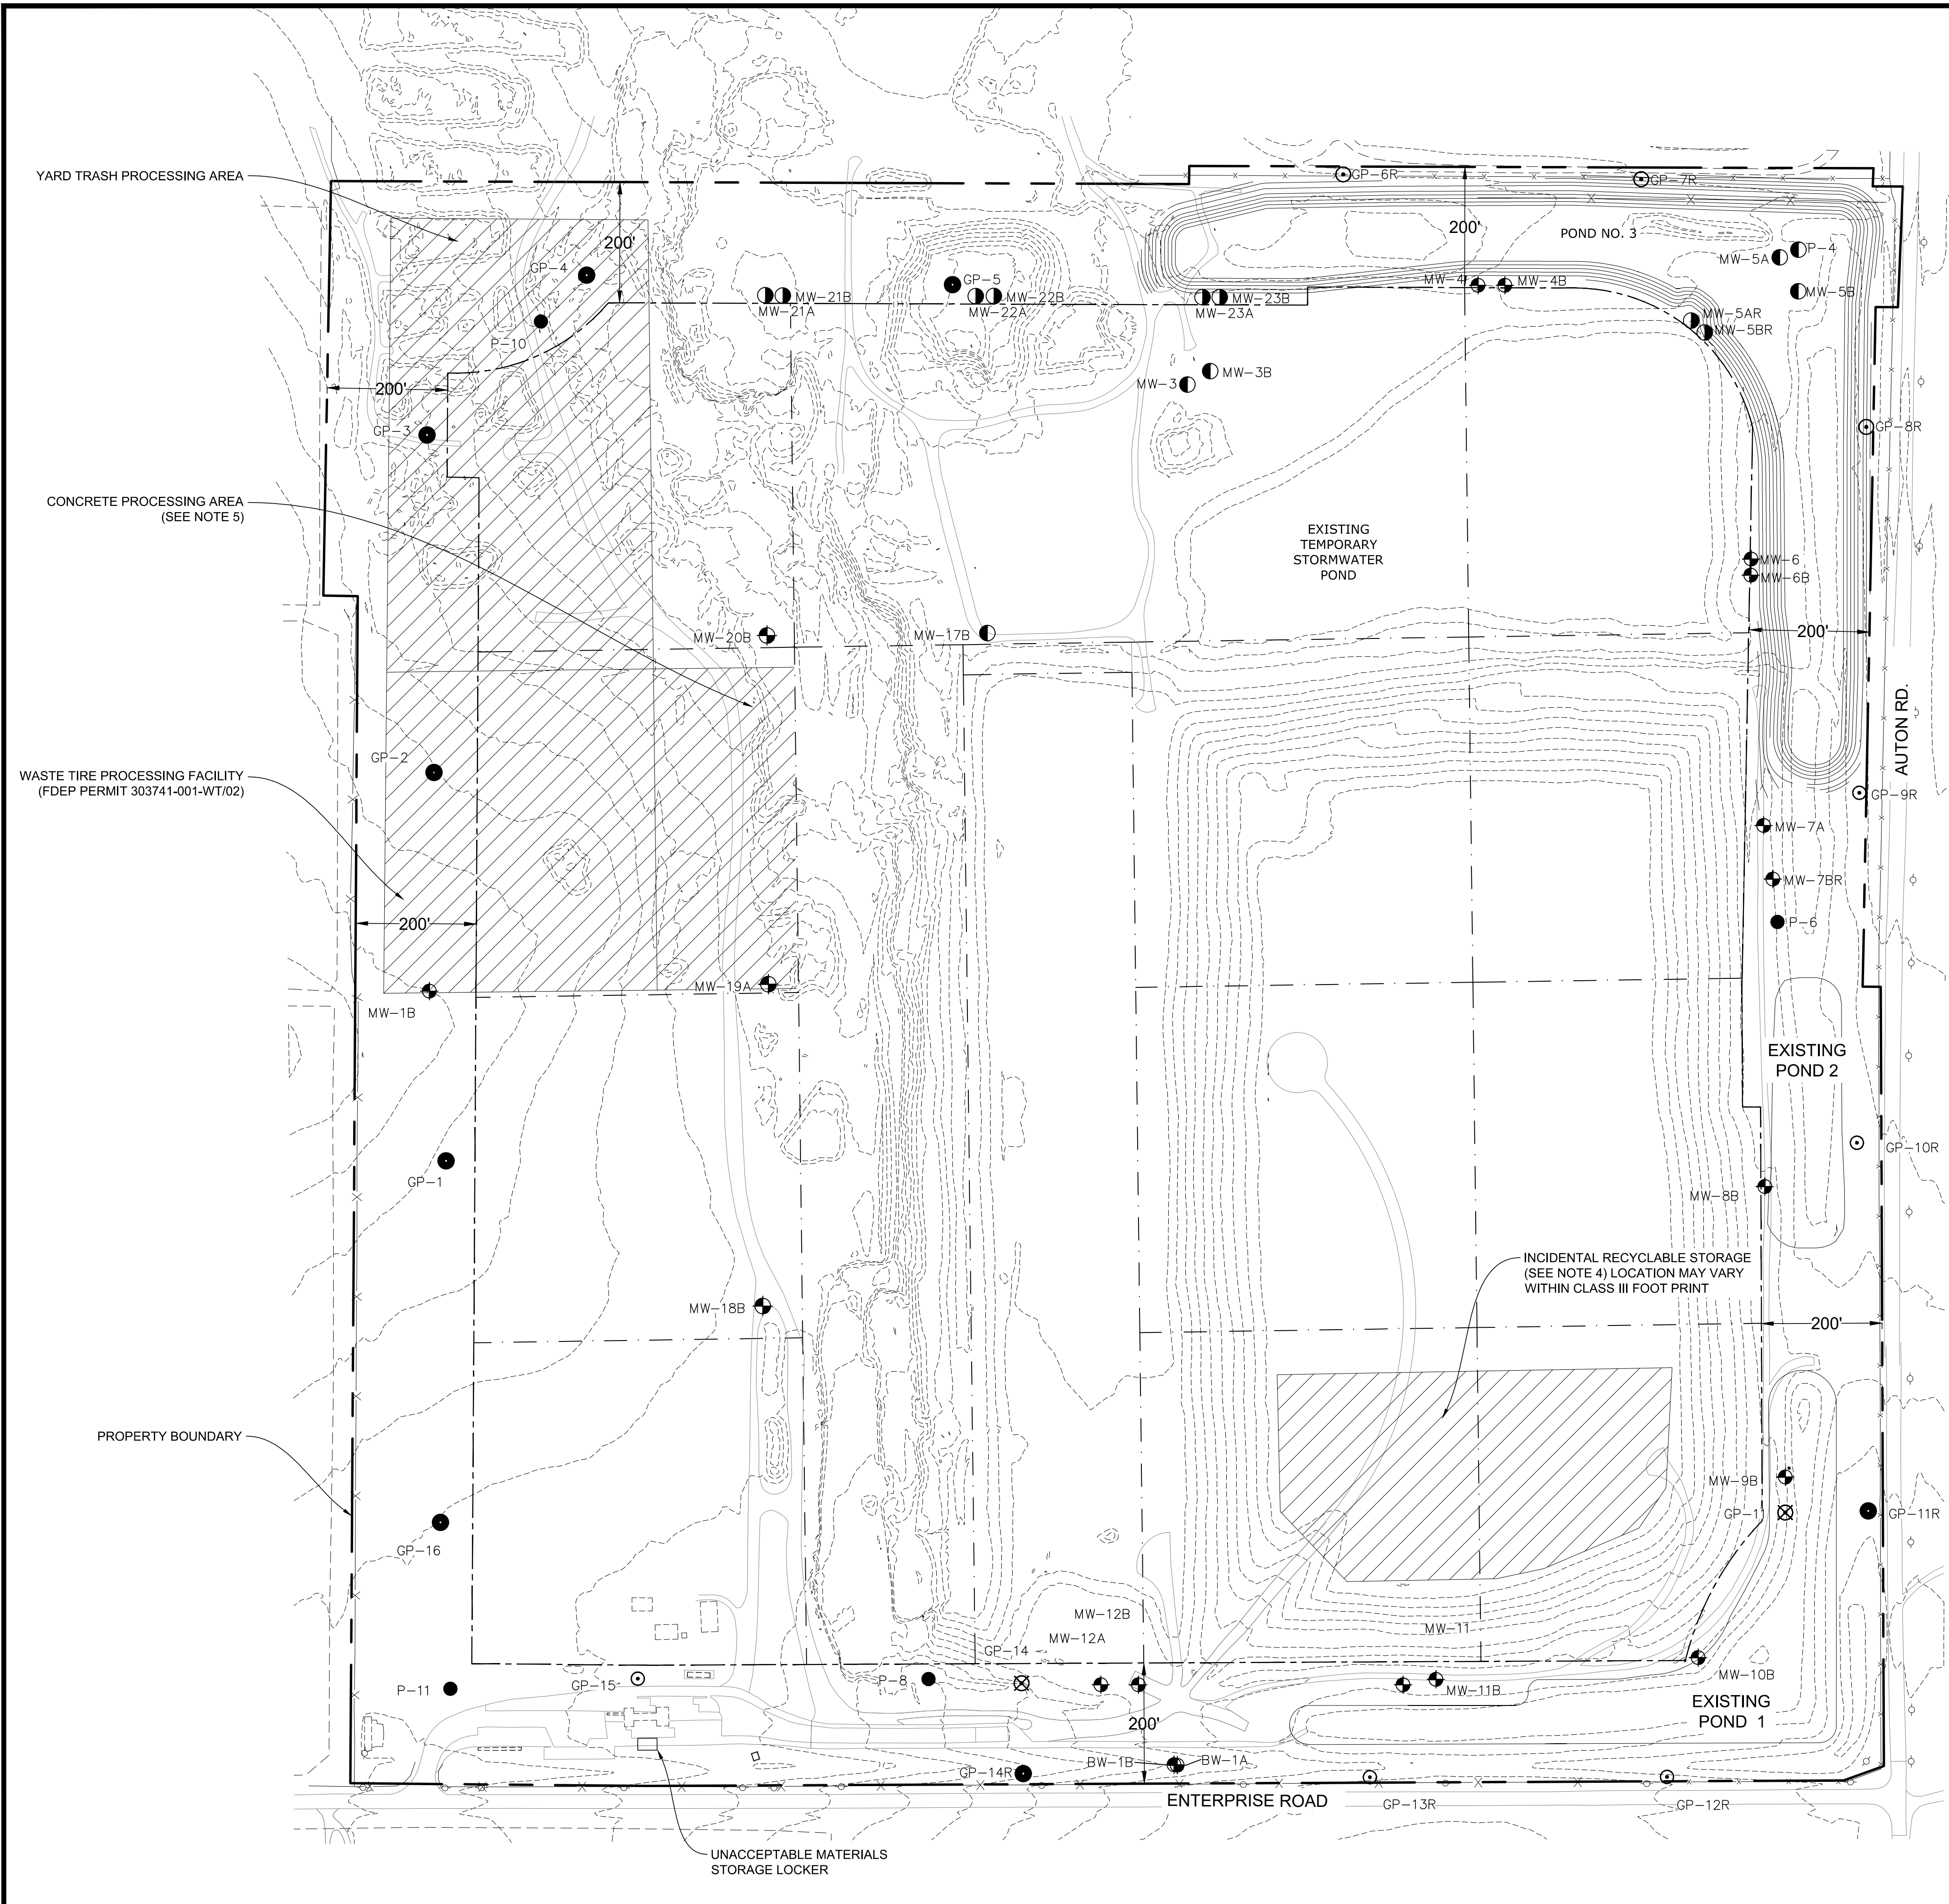

LEGEND

	PERIMETER FENCE
	PROPERTY BOUNDARY
	LANDFILL FOOTPRINT (AT BUILD OUT)
	LANDFILL CELLS
	EXISTING CONTOURS
	SPECIAL WASTE MANAGEMENT AREA

LEGEND

	MW-4B	MONITORING WELL LOCATION
	MW-5A	MONITORING WELL TO BE ABANDONED
	MW-5BR	MONITORING WELL TO BE INSTALLED
	GP-1	GAS PROBE LOCATION
	GP-8	GAS PROBE TO BE ABANDONED
	GP-8R	FUTURE GAS PROBE LOCATION
	P-11	PIEZOMETER WELL LOCATION
	MW-18B	FUTURE MONITOR WELL LOCATION*

NOTES:

- PROPERTY BOUNDARY SURVEY CONDUCTED BY SIMMONS & BEALL, INC. 3-30-2001, PROVIDED BY ANGELO'S AGGREGATE MATERIALS.
- CLASS III LANDFILL PERMITTED AND FUTURE CELL LAYOUT PER NOVEMBER 2006 ANGELO'S RECYCLED MATERIALS ENTERPRISE RECYCLING & DISPOSAL FACILITY (AS AMENDED FEBRUARY 2008 AND JANUARY 2010 BY JONES EDMUNDS, AS AMENDED MARCH 2013 BY KELNER ENGINEERING AND 2015 AND 2016 BY LOCKLEAR & ASSOCIATES).
- TOPOGRAPHIC SURVEY BY PICKETT SURVEYING & PHOTOGRAMMETRY, DATED 11/11/13, UPDATED ON 12/31/13.
- TEMPORARY STORAGE OF UNACCEPTABLE MATERIALS AND INCIDENTAL RECYCLABLES WITHIN THE LANDFILL FOOTPRINT AND NEAR WORKING FACE MAY BE PROVIDED AS FOLLOWS:

TYPE	MAX. QTY	STORAGE
INCIDENTAL RECYCLABLES		
FERROUS METAL	500 CY	ROLL-OFF OR PILE
ALUMINUM	300 CY	ROLL-OFF OR PILE
STAINLESS STEEL	300 CY	ROLL-OFF OR PILE
COPPER	25 CY	TRASH PAIL, ROLL-OFF OR PILE
ASPHALT	300 CY	ROLL-OFF OR PILE
CONCRETE / RUBBLE	300 CY	ROLL-OFF OR PILE
ELECTRONICS	8 CY	COVERED DUMPSTER
UNACCEPTABLE MATERIALS		
PAINT, BATTERIES, SOLVENTS, ELECTRONICS, OILS, ETC.	40 CY	ROLL-OFF OR PILE AT WORKING FACE, REMOVED DAILY TO STORAGE LOCKER
CLASS I WASTE	20 CY	COVERED DUMPSTERS

- CONCRETE PROCESSING AREA WILL BE RELOCATED WHEN EXCAVATION OPERATIONS MOVE TO THIS AREA.

NO.	DATE	REVISION DESCRIPTION	BY
1	2/7/2018	FDEP RAI NO. 1 RESPONSE	LJB



4140 NW 37th Place, Suite A
Gainesville, Florida 32606
Phone: 352.672.6867 Fax: 352.692.5390
Certificate of Authorization No. 30066


PROJECT TITLE:
**PERMIT PLANS
ENTERPRISE ROAD CLASS III
RECYCLING & DISPOSAL FACILITY
2017 PERMIT MODIFICATION
DADE CITY, PASCO COUNTY, FLORIDA**

LISA J. BAKER	DESIGNED BY	LJB
	DRAWN BY	MAF
	CHECKED BY	JDL
FL PE NO. 74652	APPROVED BY	LJB


SHEET TITLE:	PROJECT NO.: 02000-217-17
SITE PLAN	SCALE: AS SHOWN
	DATE: AUGUST 2017
	DRAWING: C0.03

REVIEW ONLY-NOT FOR CONSTRUCTION

C:\Civil 3D Projects\02000-217-17_03\CAAD\Sheet_List\CO.04.dwg PLOT DATE 2/9/2018 12:11 PM BY MAF

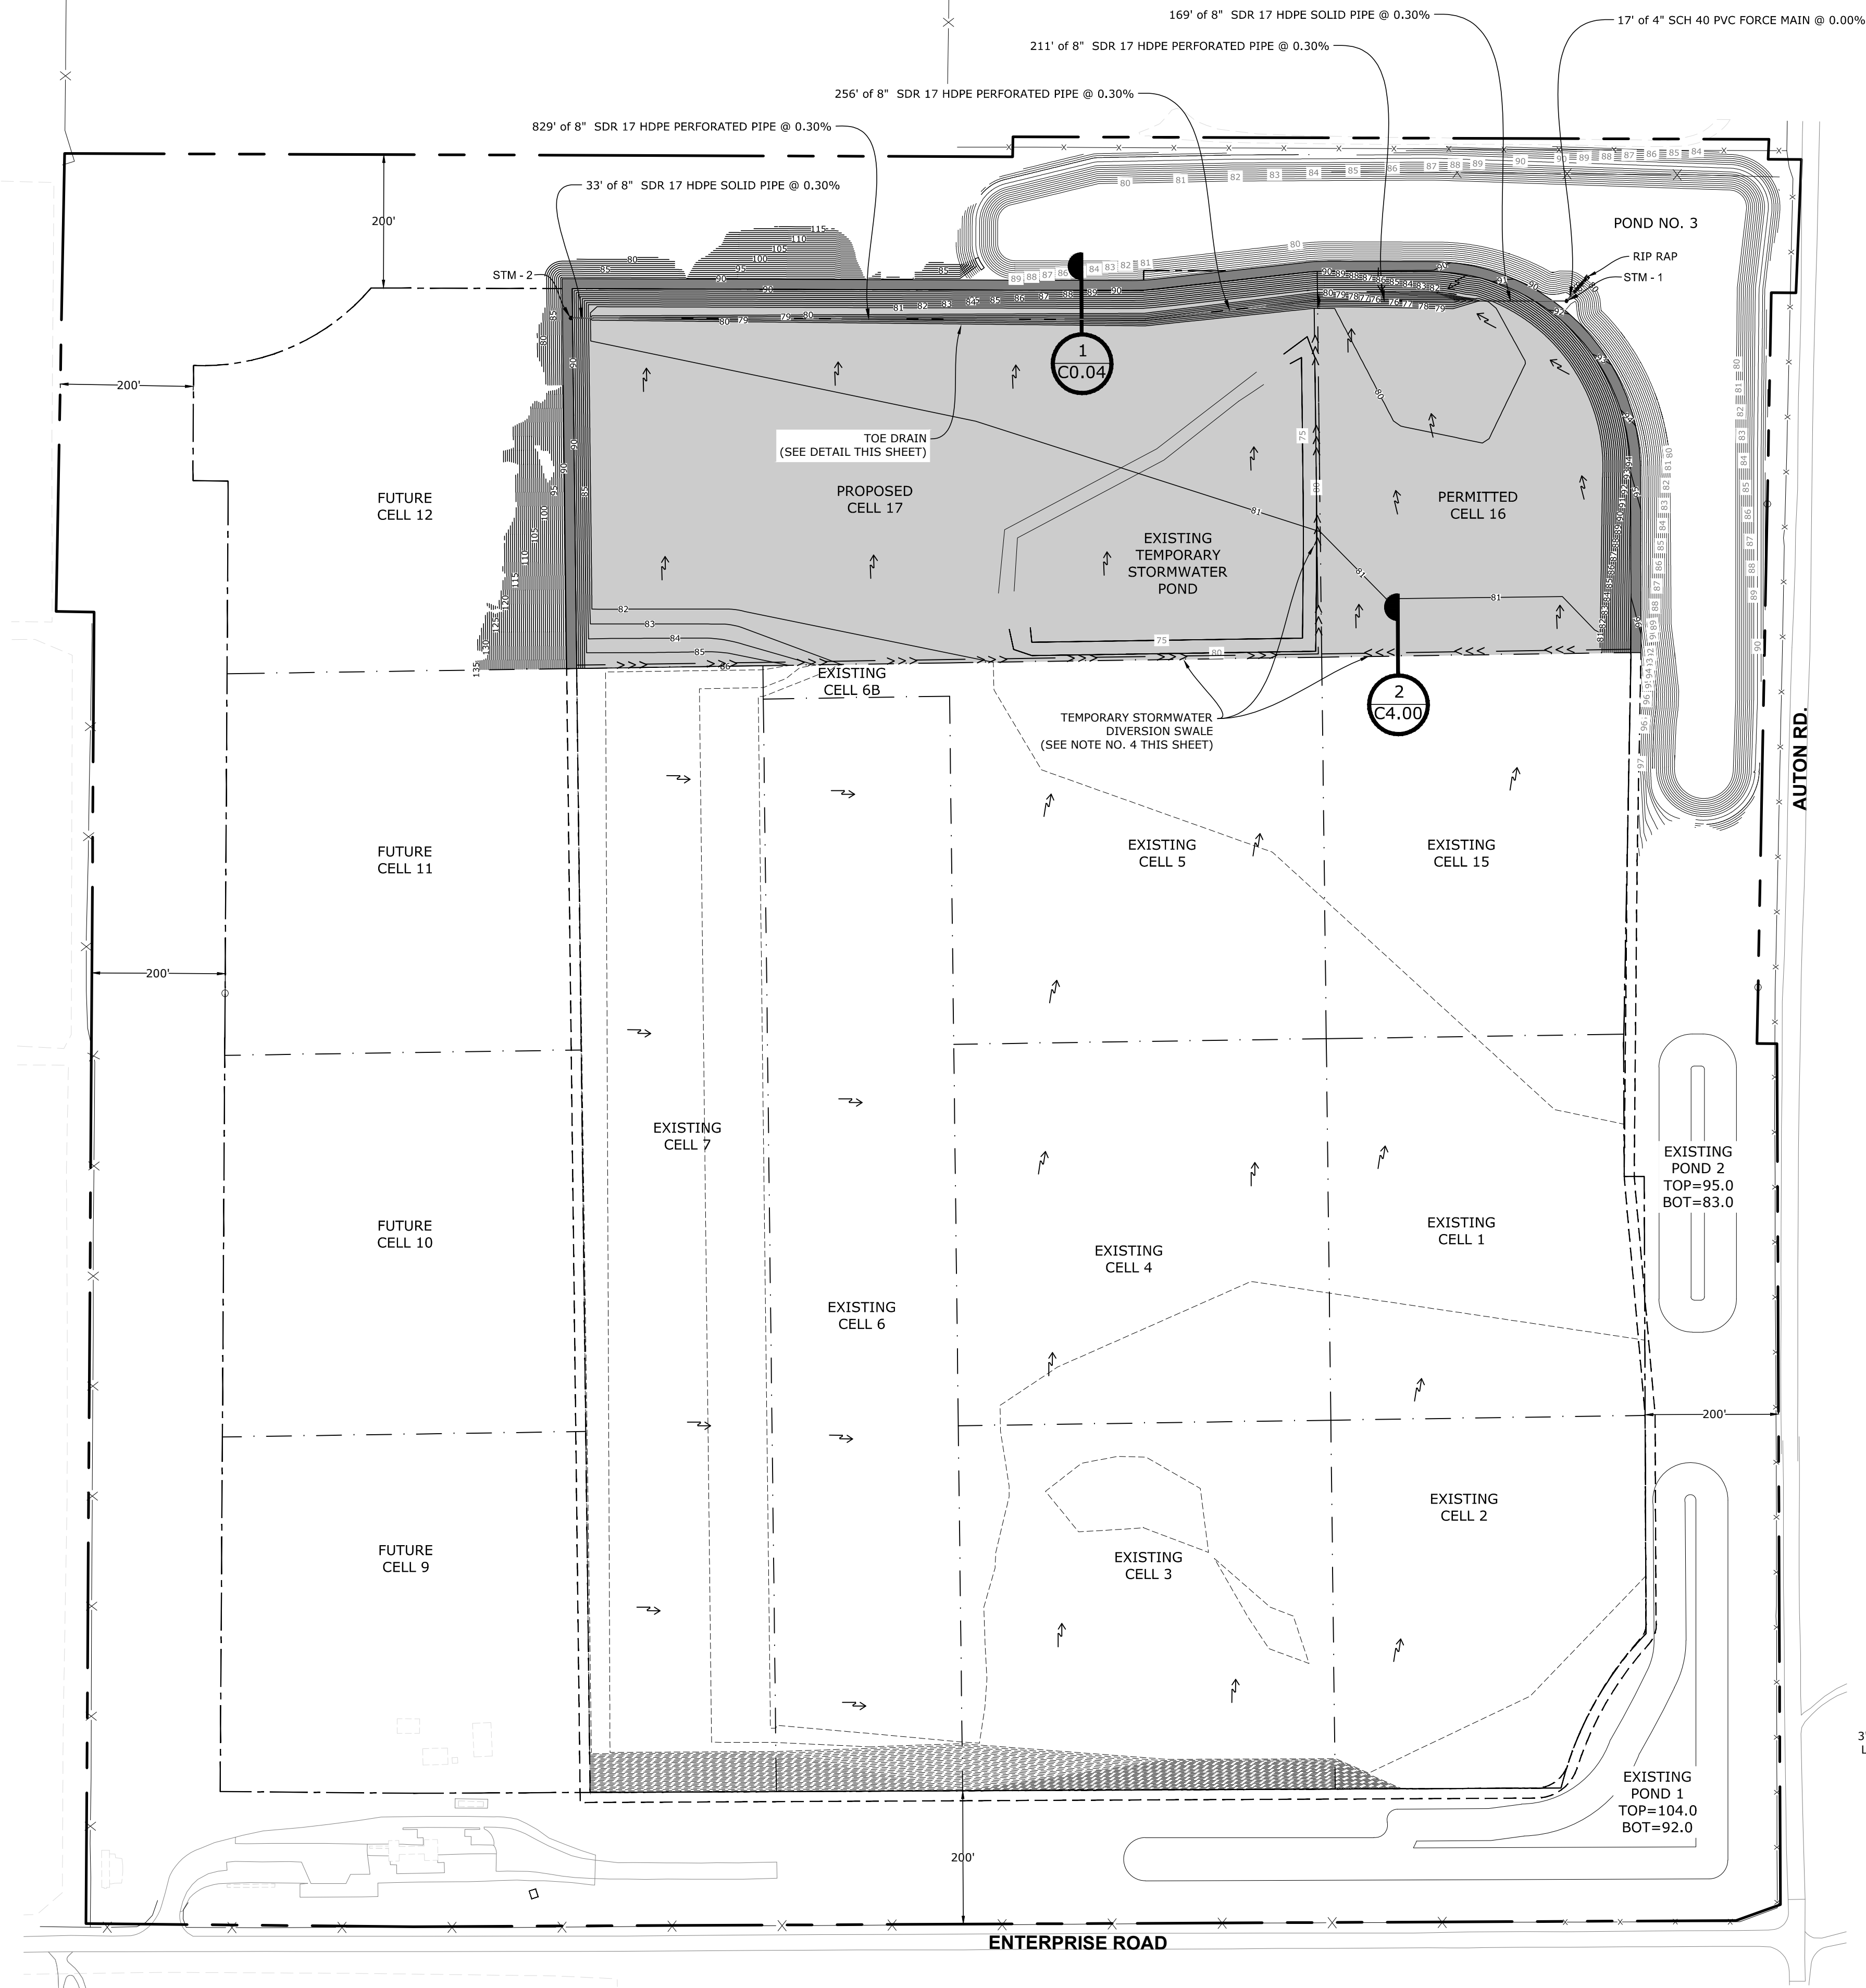

STORM SEWER STRUCTURE TABLE			
STRUCTURE NAME:	DETAILS:	NORTHING	EASTING
STORM SEWER STM - 1	LEACHATE COLLECTION WETWELL (SEE DETAIL ON C4.10) FINISH GRADE RIM EL = 91.92' INV IN = 74.98' 8" SDR 17 HDPE SOLID PIPE SUMP EL = 72.00' INV OUT = 88.50' 4" SCH 40 PVC FORCE MAIN	1,454,654.80	613,925.38
STORM SEWER STM - 2	8" PVC CLEANOUT FINISH GRADE RIM EL = 89.95' INV OUT = 79.47' 8" SDR 17 HDPE SOLID PIPE	1,454,629.15	612,432.13

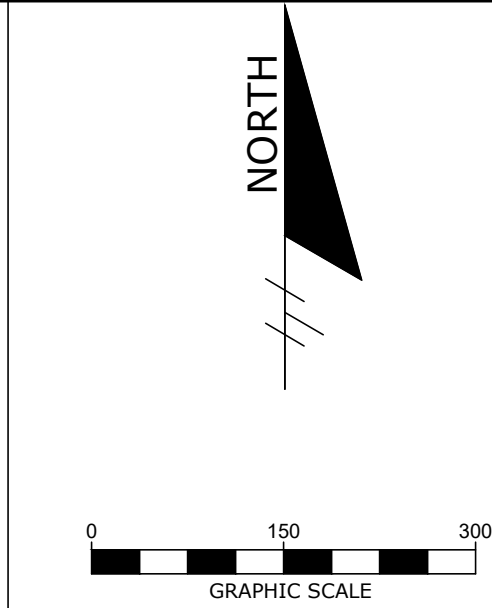


LEGEND

- PERIMETER FENCE
- PROPERTY BOUNDARY
- LANDFILL FOOTPRINT (AT BUILD OUT)
- LANDFILL CELLS
- EXISTING CLAY LAYER CONTOURS
- PROPOSED CLAY LAYER CONTOURS
- DIRECTIONAL FLOW ARROW
- FLOOR GRADING CLAY AREA (SHADED)

NOTES:

- PROPOSED CONTOURS REPRESENT THE TOP OF CLAY (3' BARRIER LAYER) ELEVATION.
- TOPOGRAPHIC SURVEY BY PICKETT SURVEYING & PHOTOGRAMMETRY, DATED 11/11/2013.
- PHASE 1 - CONSTRUCTION AND FILLING OF CELL 16 AND POND NO. 3 (PREVIOUSLY PERMITTED, CONSTRUCTION IN PROGRESS).
- PHASE 1 - TEMPORARY STORMWATER DIVERSION SWALE. CONTRACTOR SHALL GRADE TEMPORARY SWALE FOR POSITIVE DRAINAGE TOWARD EXISTING TEMPORARY STORMWATER POND. TEMPORARY SWALE SHALL BE REMOVED AND FILLED WITH CLAY ONCE INITIAL WASTE LIFT REACHES THE SWALE FROM THE NORTH.
- PHASE 2 - CONSTRUCTION AND FILLING OF CELL 17.
- PHASE 2 - TEMPORARY STORMWATER DIVERSION SWALE. CONTRACTOR SHALL GRADE TEMPORARY SWALE FOR POSITIVE DRAINAGE ALONG THE SOUTHERN CELL BOUNDARY OF CELL 17 AND RUN NORTH ALONG THE WESTERN BOUNDARY OF CELL 16. TEMPORARY SWALE SHALL BE REMOVED AND FILLED WITH CLAY ONCE INITIAL WASTE LIFT REACHES THE SWALE FROM THE NORTH.

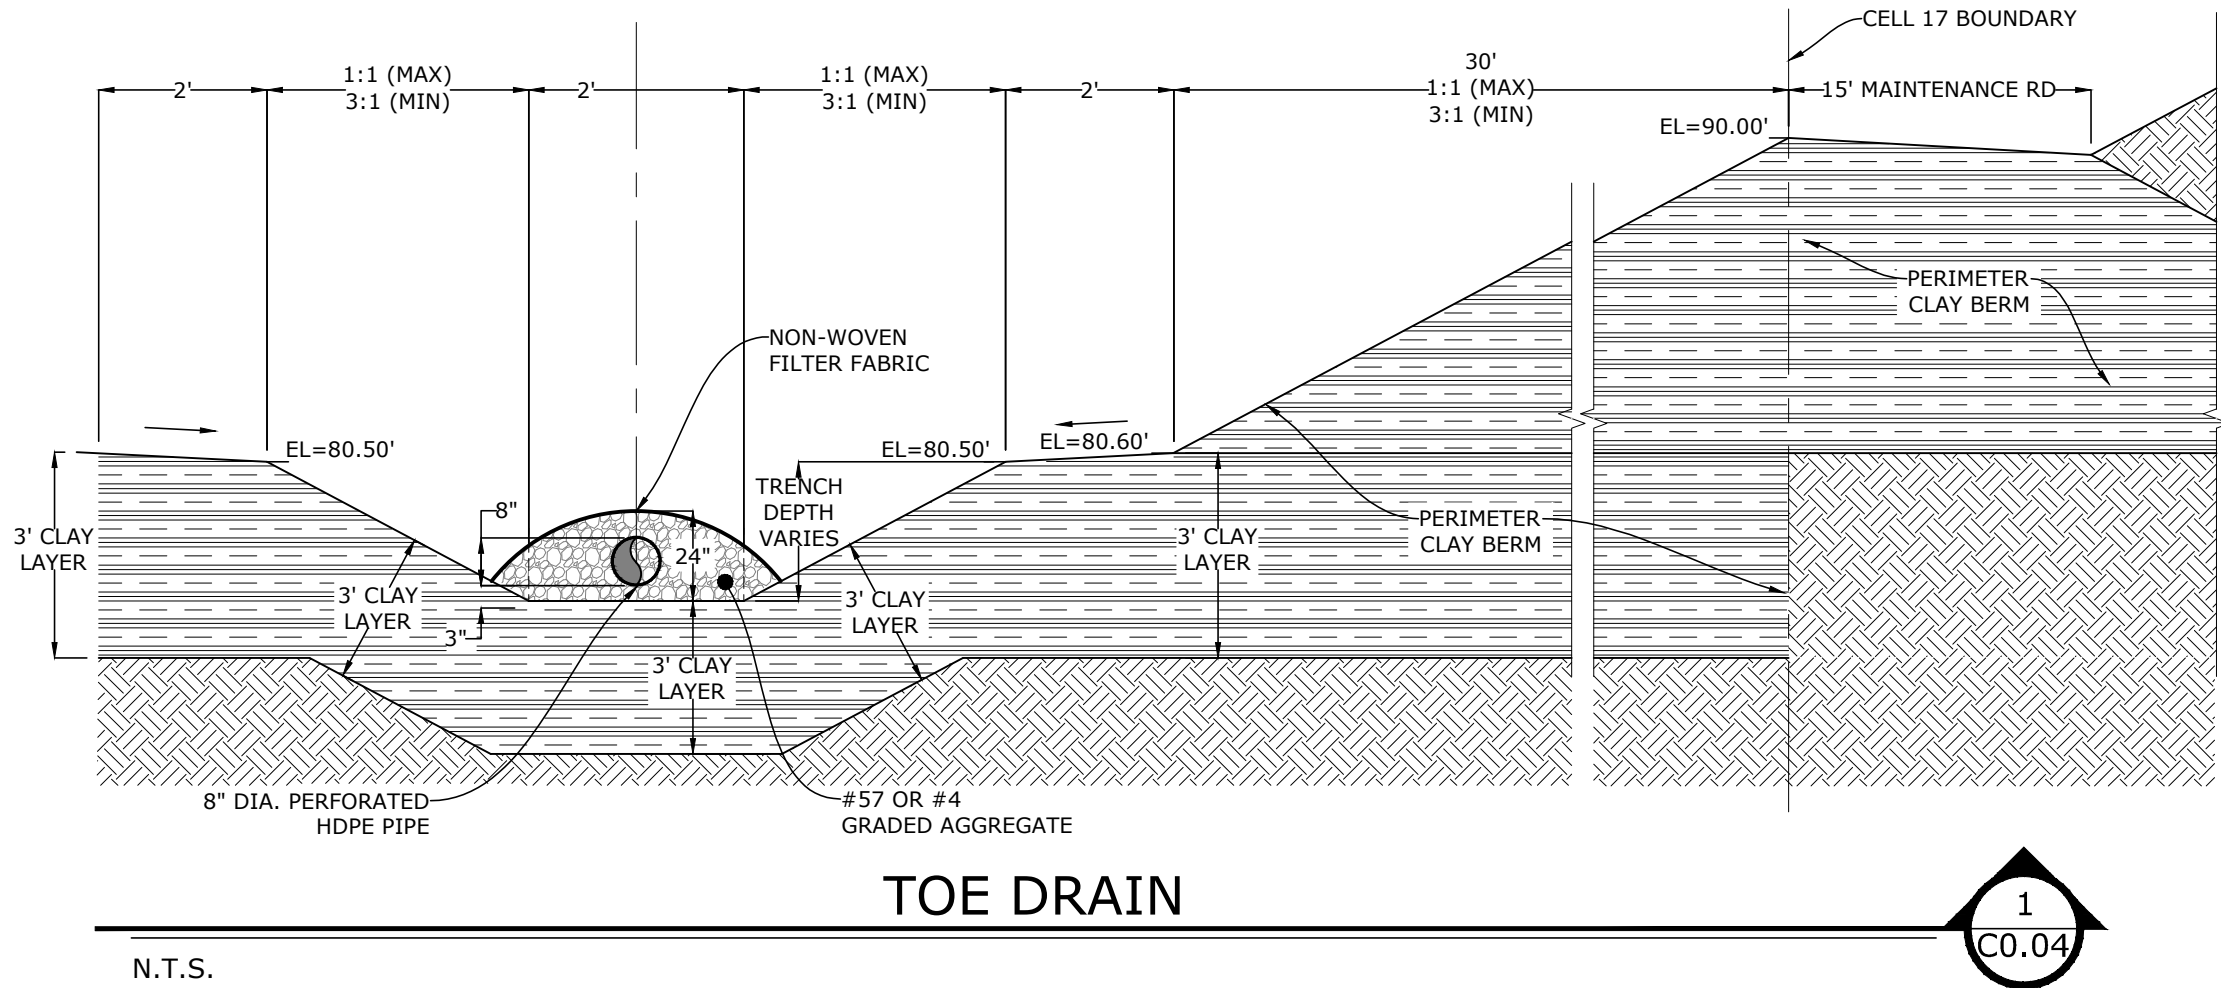

NO.	DATE	REVISION DESCRIPTION	BY
1	2/7/2018	FDEP RAI NO. 1 RESPONSE	LJB



4140 NW 37th Place, Suite A
Gainesville, Florida 32606
Phone: 352.672.6867 Fax: 352.692.5390
Certificate of Authorization No. 30066

PROJECT TITLE:
PERMIT PLANS
ENTERPRISE ROAD CLASS III
RECYCLING & DISPOSAL FACILITY
2017 PERMIT MODIFICATION
DADE CITY, PASCO COUNTY, FLORIDA


LISA J. BAKER	DESIGNED BY	LJB
	DRAWN BY	MAF
	CHECKED BY	JDL
FL PE NO. 74652	APPROVED BY	LJB

SHEET TITLE:
CELL FLOOR GRADING PLAN


PROJECT NO.:
02000-217-17
SCALE:
AS SHOWN
DATE:
AUGUST 2017
DRAWING:
C0.04

REVIEW ONLY-NOT FOR CONSTRUCTION

C:\Civil 3D Projects\02000-217-17_03\CAAD\Sheet_List\1.C1.00.dwg PLOT DATE 2/9/2018 12:11 PM BY MAF

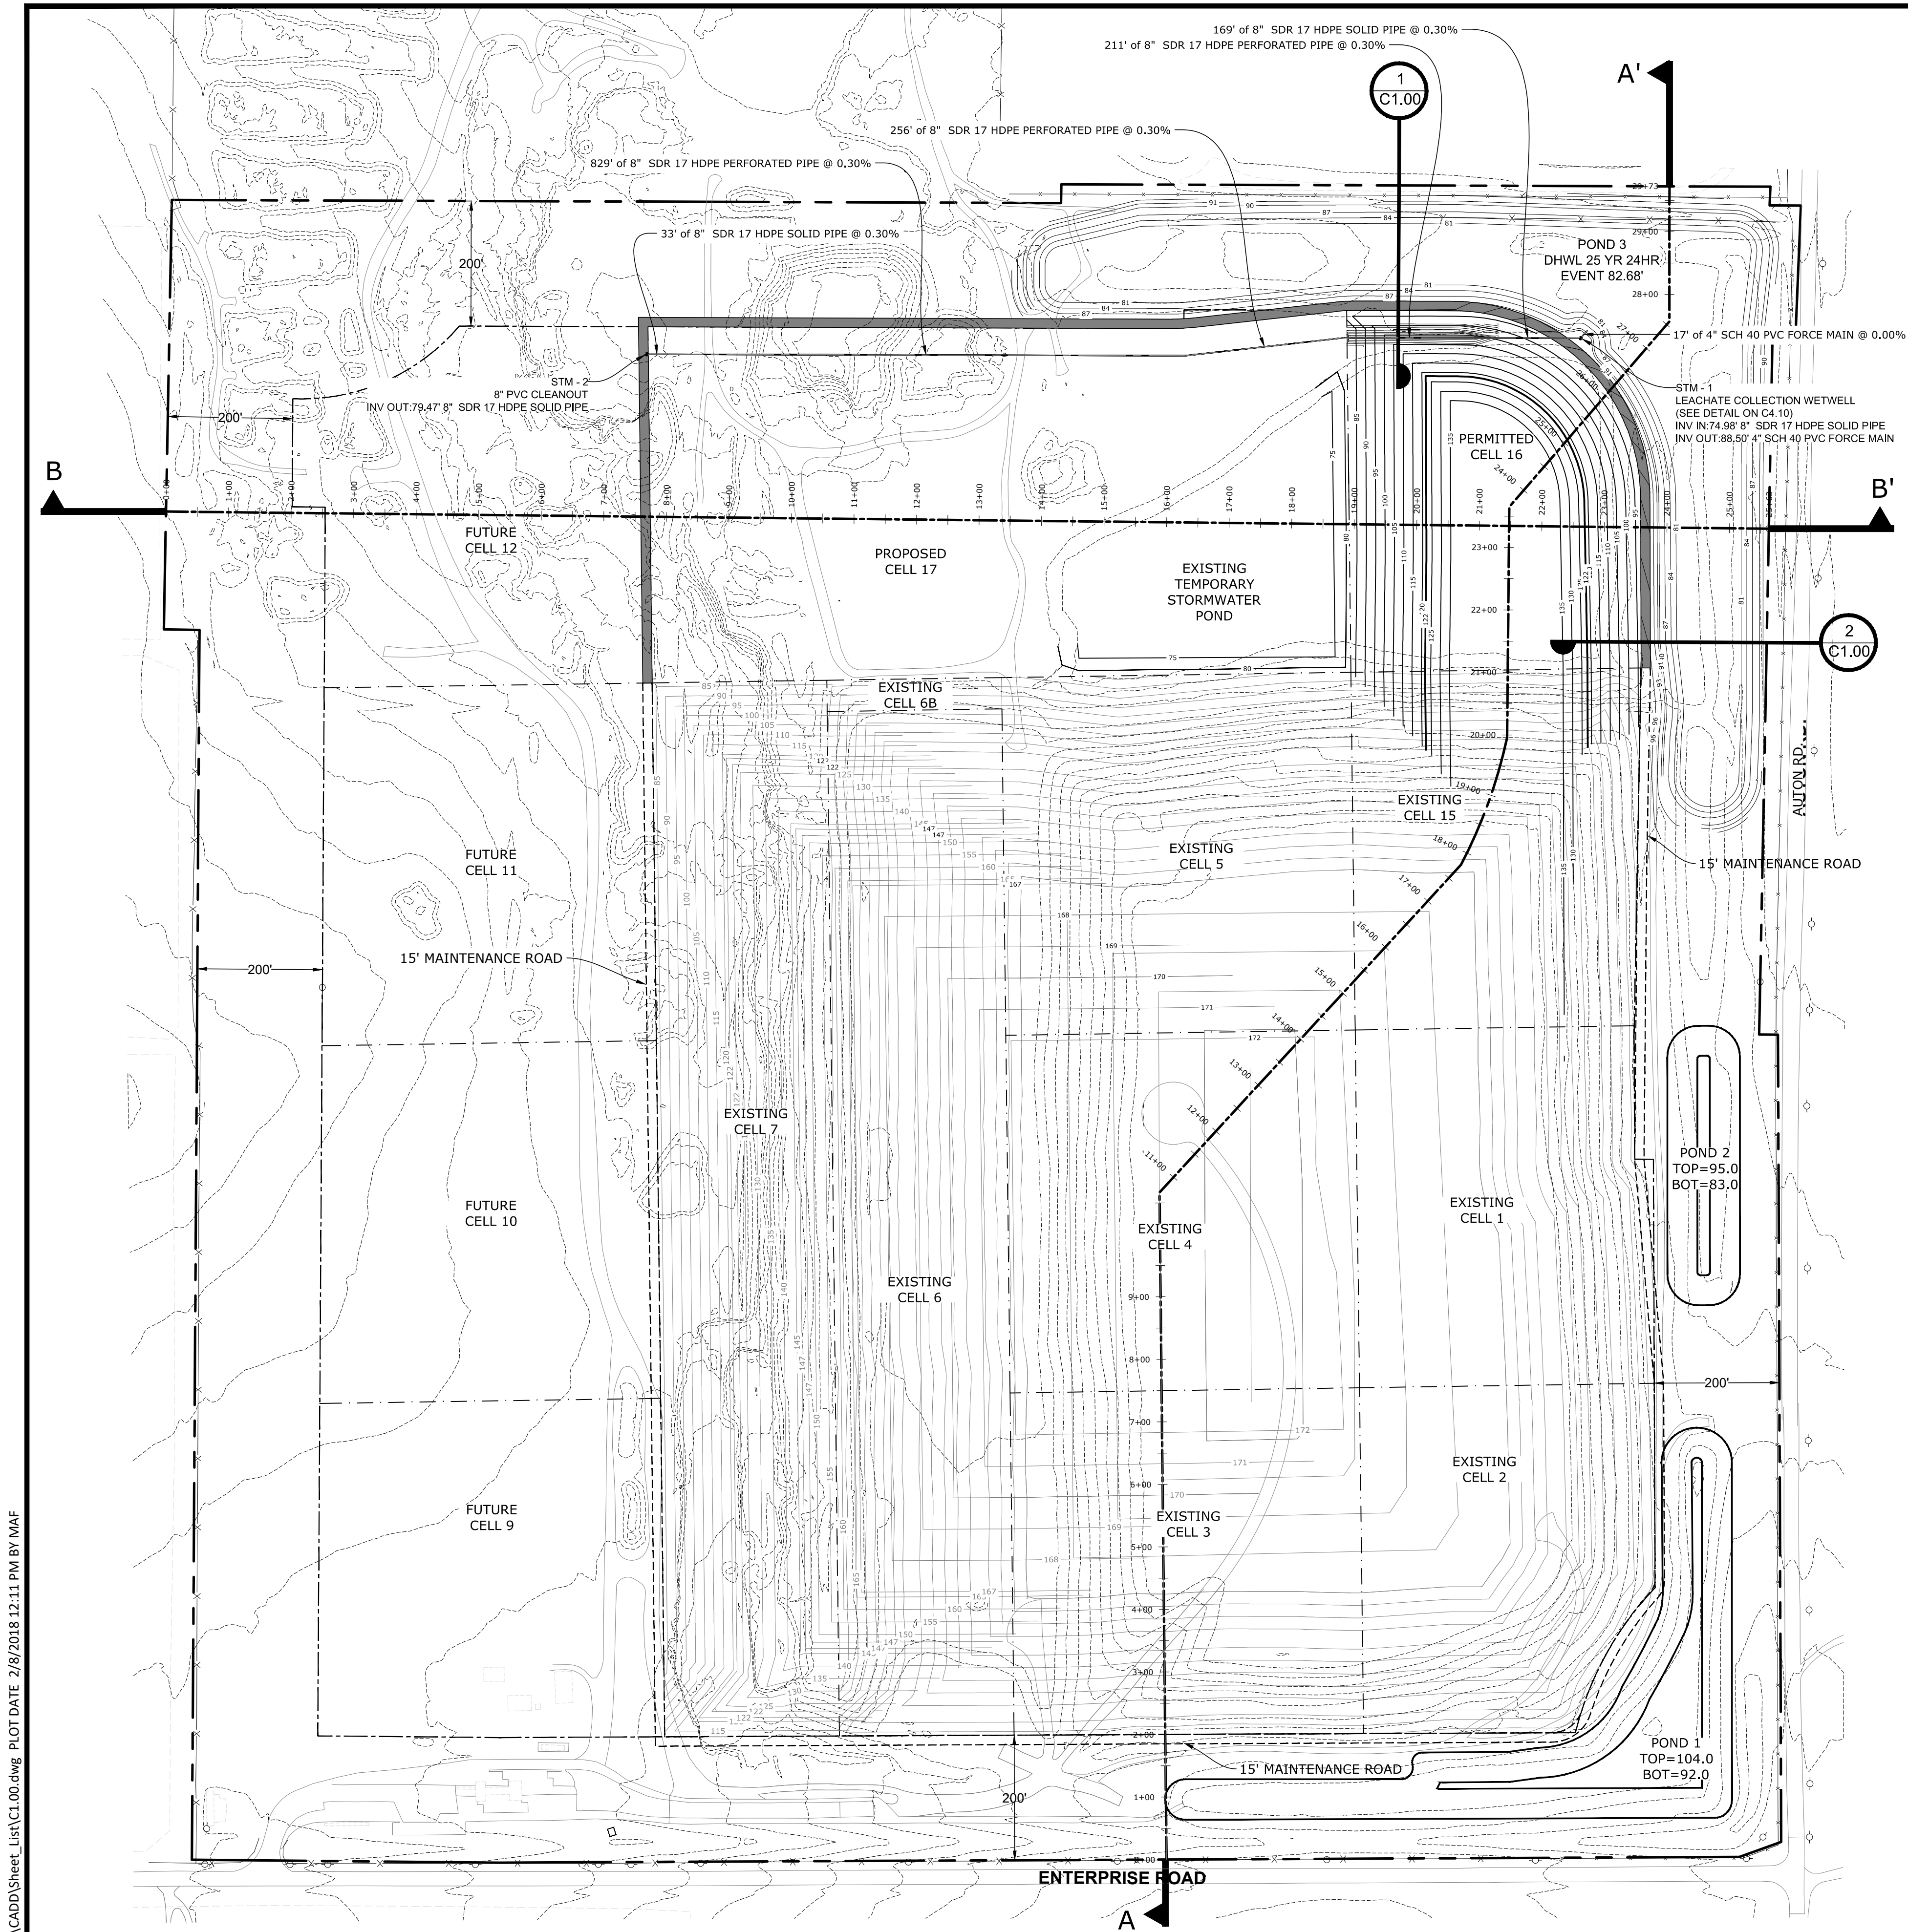

STORM SEWER STRUCTURE TABLE			
STRUCTURE NAME:	DETAILS:	NORTHING	EASTING
STORM SEWER STM - 1	LEACHATE COLLECTION WETWELL (SEE DETAIL ON C4.10)		
	FINISH GRADE RIM EL = 91.92'		
	INV IN = 74.98' 8" SDR 17 HDPE SOLID PIPE SUMP EL = 72.00' INV OUT = 88.50' 4" SCH 40 PVC FORCE MAIN	1,454,654.80	613,925.38
STORM SEWER STM - 2	8" PVC CLEANOUT FINISH GRADE RIM EL = 89.95' INV OUT = 79.47' 8" SDR 17 HDPE SOLID PIPE	1,454,629.15	612,432.13

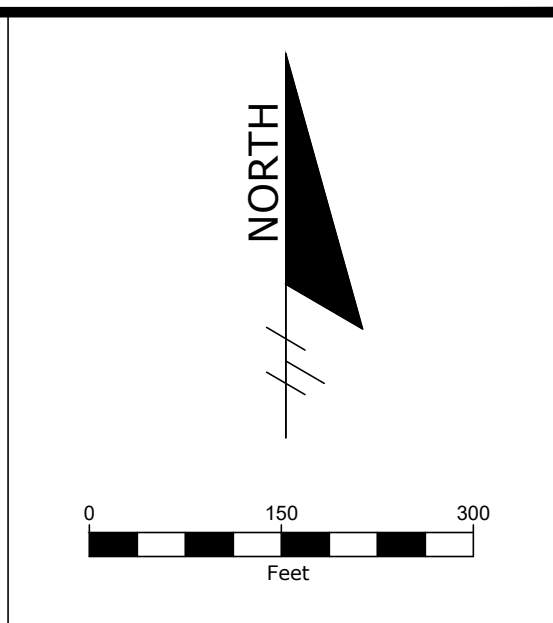


LEGEND

	PERIMETER FENCE
	PROPERTY BOUNDARY
	LANDFILL FOOTPRINT (AT BUILD OUT)
	LANDFILL CELLS
	EXISTING CONTOURS
	PERMITTED CELL 7 CONTOURS
	CROSS SECTION STATIONS

NOTES:


- CONTOURS REPRESENT TOP OF WASTE. FILL ELEVATIONS SHALL BE SUCH THAT FINAL COVER DESIGN ELEVATIONS SHALL BE ACHIEVED ON ALL SLOPES.
- TOPOGRAPHIC SURVEY BY PICKETT SURVEYING & PHOTOGRAMMETRY, DATED 11/11/13, UPDATED ON 12/31/13.
- EXISTING CELL 7 CONTOURS SHOWN PER PHASING PLAN SEQUENCE NO. 1 FROM APPROVED 2016 PERMIT MODIFICATION PLAN SET.

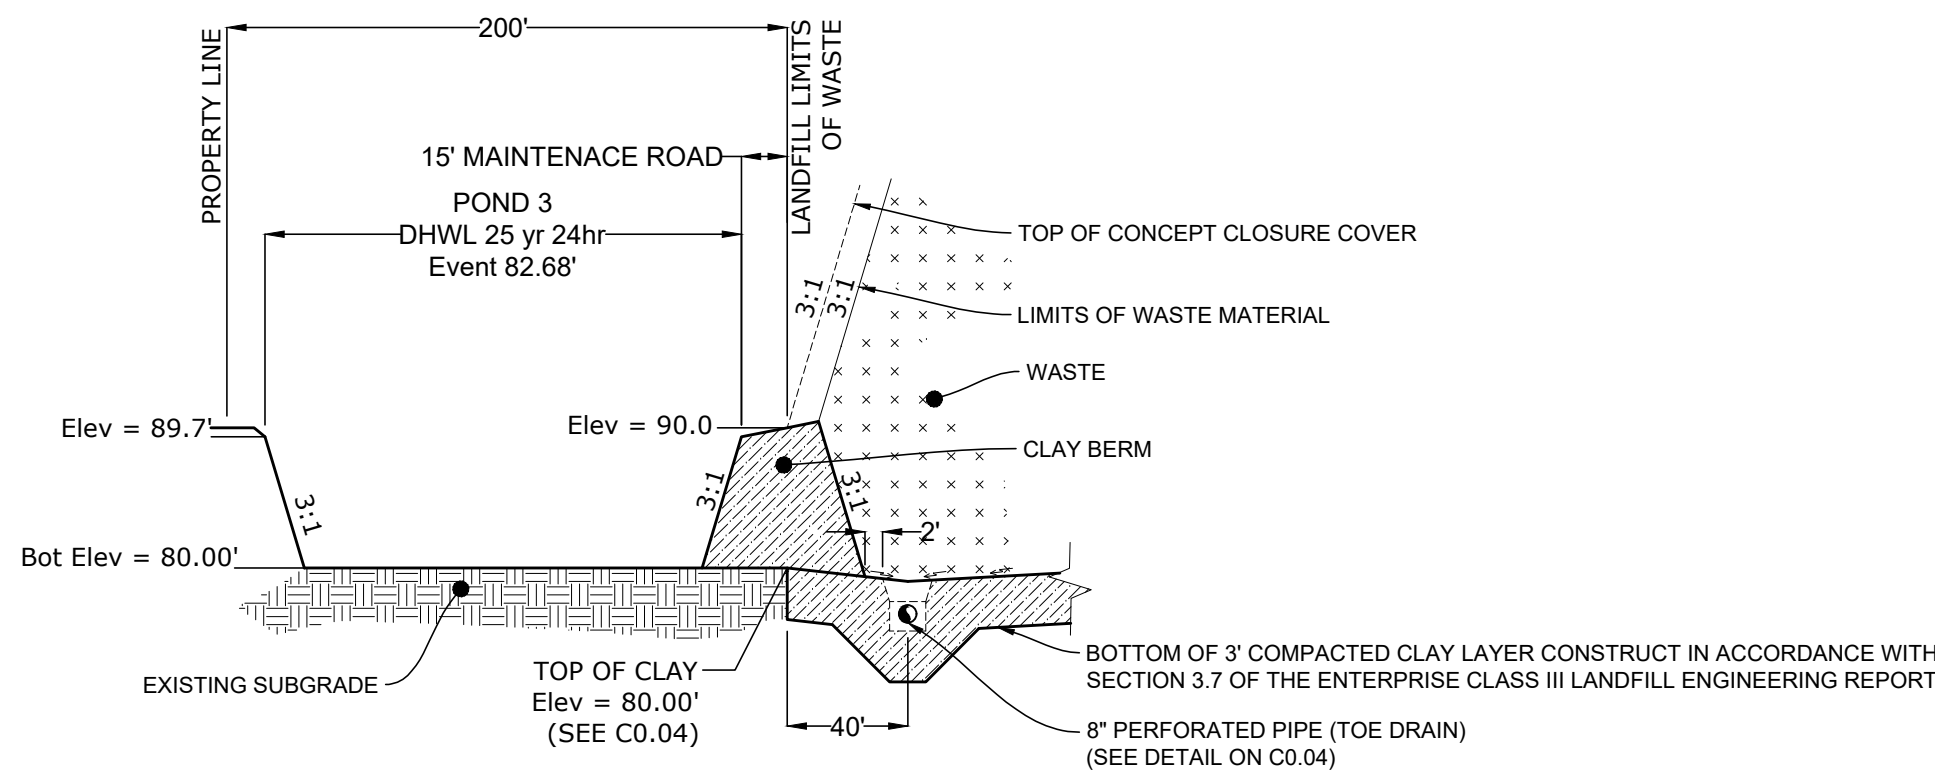

PROPOSED NORTH BERM DETAIL CELL 16

1
C1.00

SCALE: N.T.S.

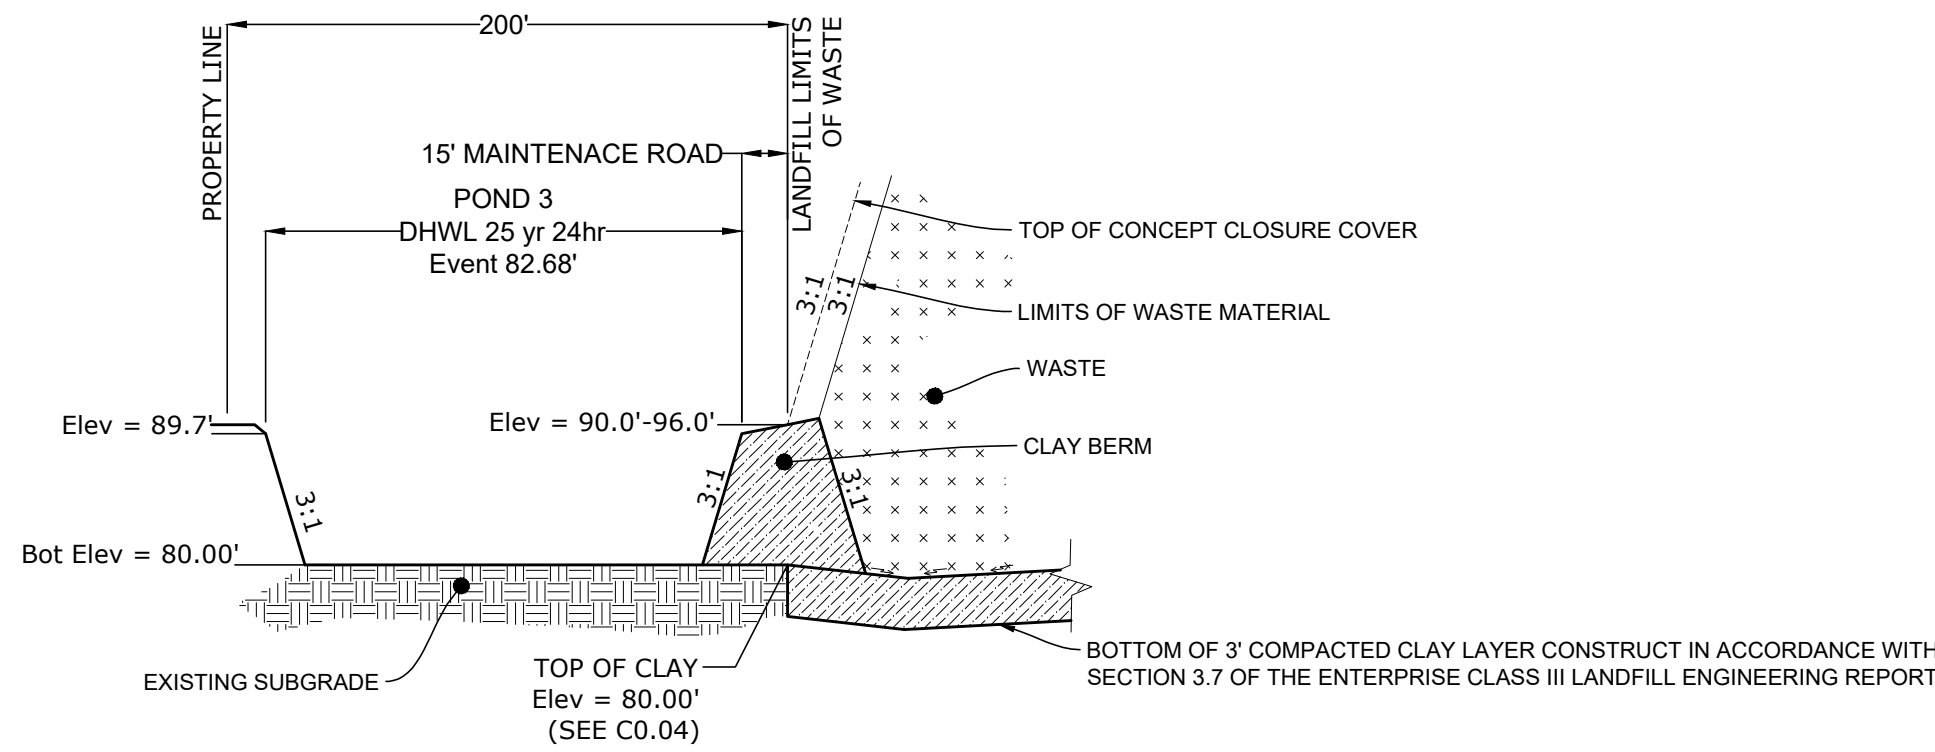

PROPOSED EAST BERM DETAIL CELL 16

2
C1.00

SCALE: N.T.S.

NO.	DATE	REVISION DESCRIPTION	BY
1	2/7/2018	FDEP RAI NO. 1 RESPONSE	LJB



4140 NW 37th Place, Suite A
Gainesville, Florida 32606
Phone: 352.672.6867 Fax: 352.692.5390
Certificate of Authorization No. 30066

PROJECT TITLE:
PERMIT PLANS
ENTERPRISE ROAD CLASS III
RECYCLING & DISPOSAL FACILITY
2017 PERMIT MODIFICATION
DADE CITY, PASCO COUNTY, FLORIDA

LISA J. BAKER	DESIGNED BY	LJB
	DRAWN BY	MAF
	CHECKED BY	JDL
FL PE NO. 74652	APPROVED BY	LJB



SHEET TITLE:

PHASING PLAN SEQUENCE NO. 1

PROJECT NO.:	02000-217-17
SCALE:	AS SHOWN
DATE:	AUGUST 2017
DRAWING:	C1.00

REVIEW ONLY-NOT FOR CONSTRUCTION

SCALES:
HORIZONTAL 1"=100'
VERTICAL 1"= 20'

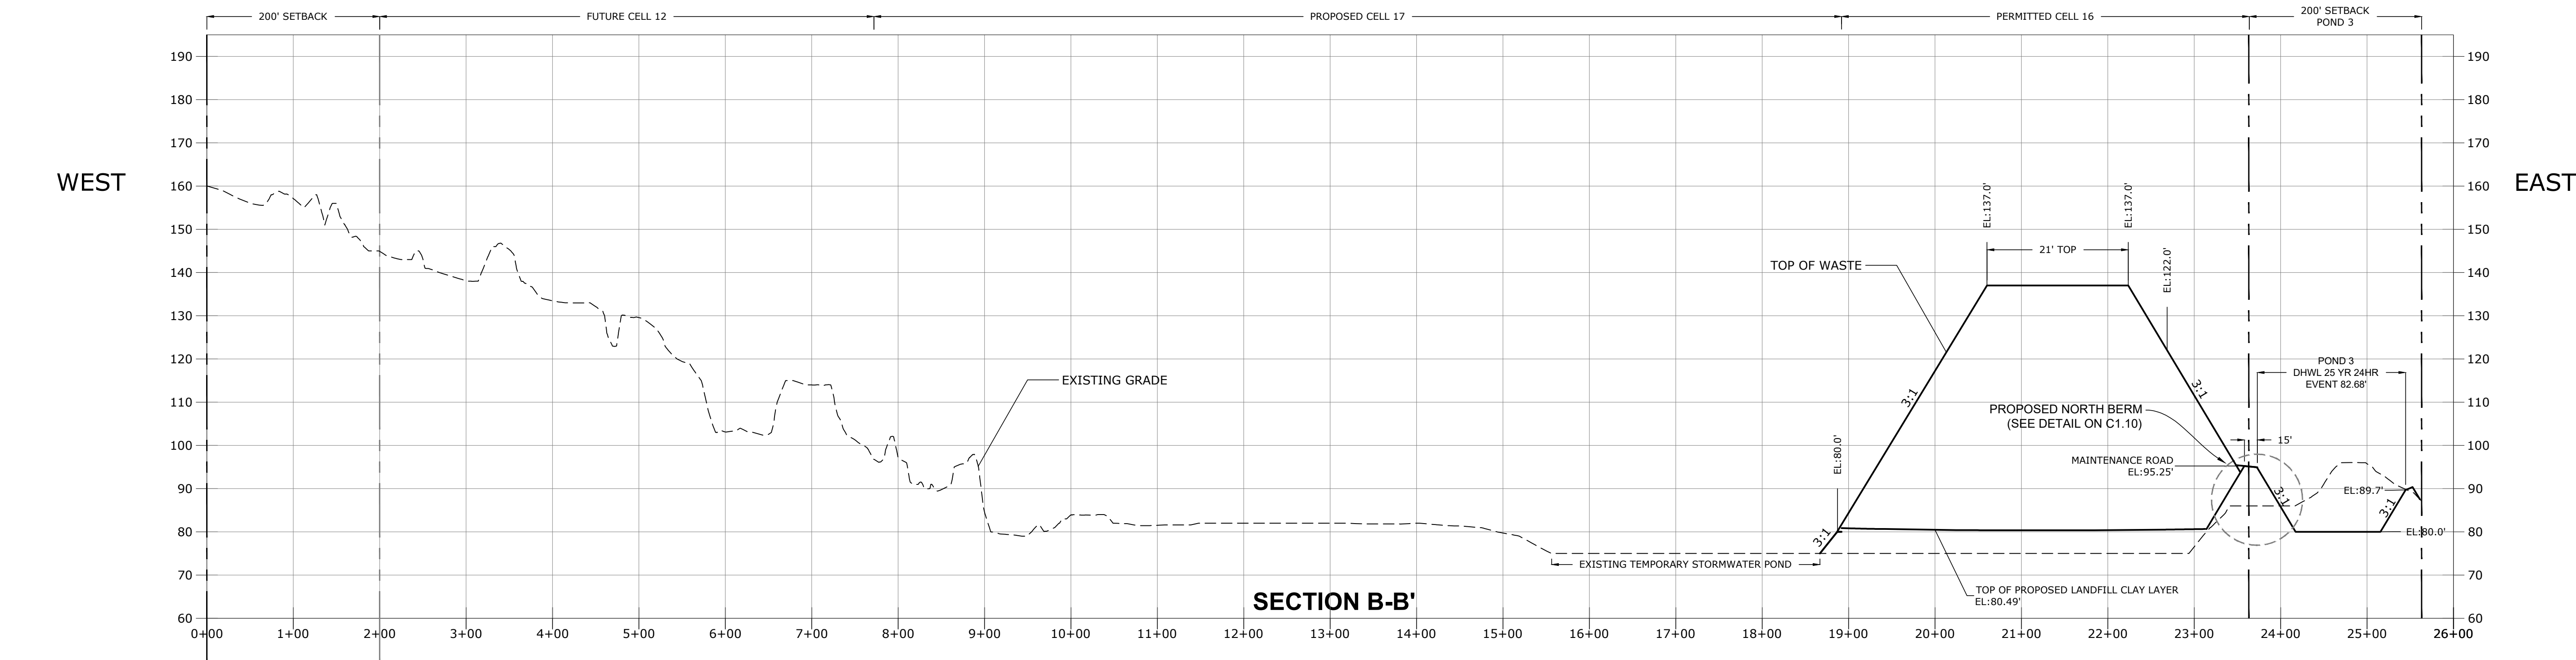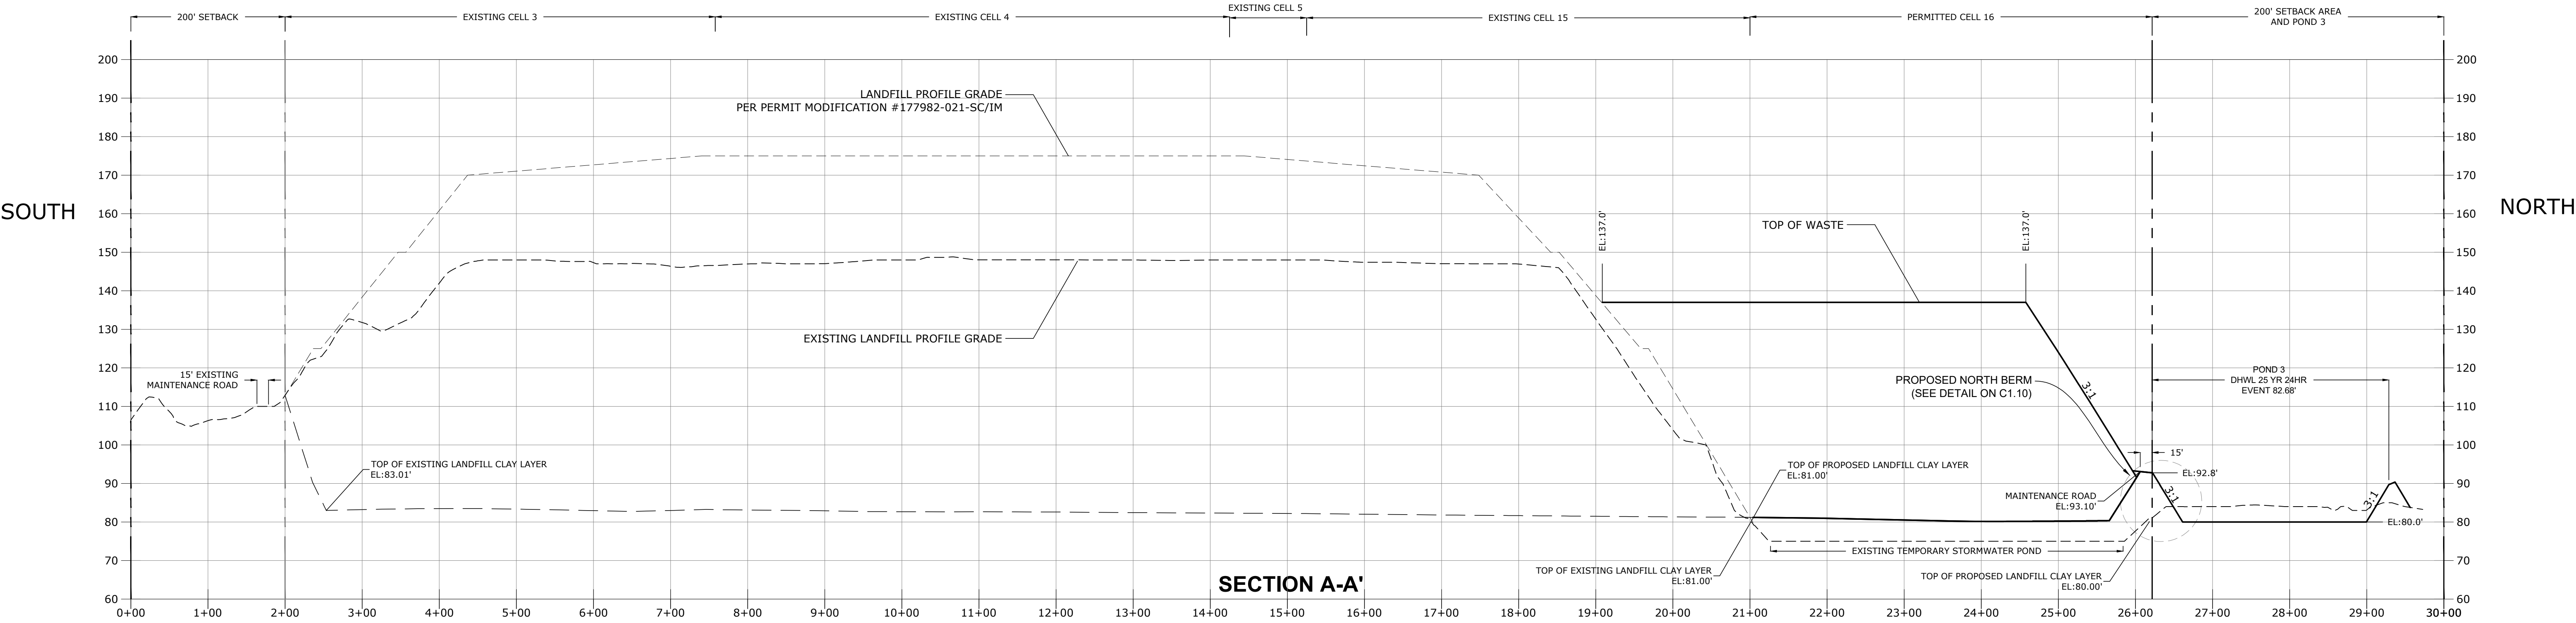

C:\civil 3d Projects\02000-217-17_03\CAAD\Sheet_List\C1.00.dwg PLOT DATE 2/9/2018 12:11 PM BY MAF

NO.	DATE	REVISION DESCRIPTION	BY
1	2/7/2018	FDEP RAI NO. 1 RESPONSE	LJB



Locklear
& Associates

4140 NW 37th Place, Suite A
Gainesville, Florida 32606
Phone: 352.672.6867 Fax: 352.692.5390
Certificate of Authorization No. 30066

PROJECT TITLE:
PERMIT PLANS
ENTERPRISE ROAD CLASS III
RECYCLING & DISPOSAL FACILITY
2017 PERMIT MODIFICATION
DADE CITY, PASCO COUNTY, FLORIDA

LISA J. BAKER

DESIGNED BY	LJB
DRAWN BY	MAF
CHECKED BY	JDL
APPROVED BY	LJB

FL PE NO. 74652


SHEET TITLE:

PHASING PLAN SEQUENCE NO. 1 SECTIONS

PROJECT NO.:	02000-217-17
SCALE:	AS SHOWN
DATE:	AUGUST 2017
DRAWING:	C1.01

REVIEW ONLY-NOT FOR CONSTRUCTION

C:\Civil 3D Projects\02000-217-17_03\CAAD\Sheet_List\C1.10.dwg PLOT DATE 2/9/2018 12:11 PM BY MAF

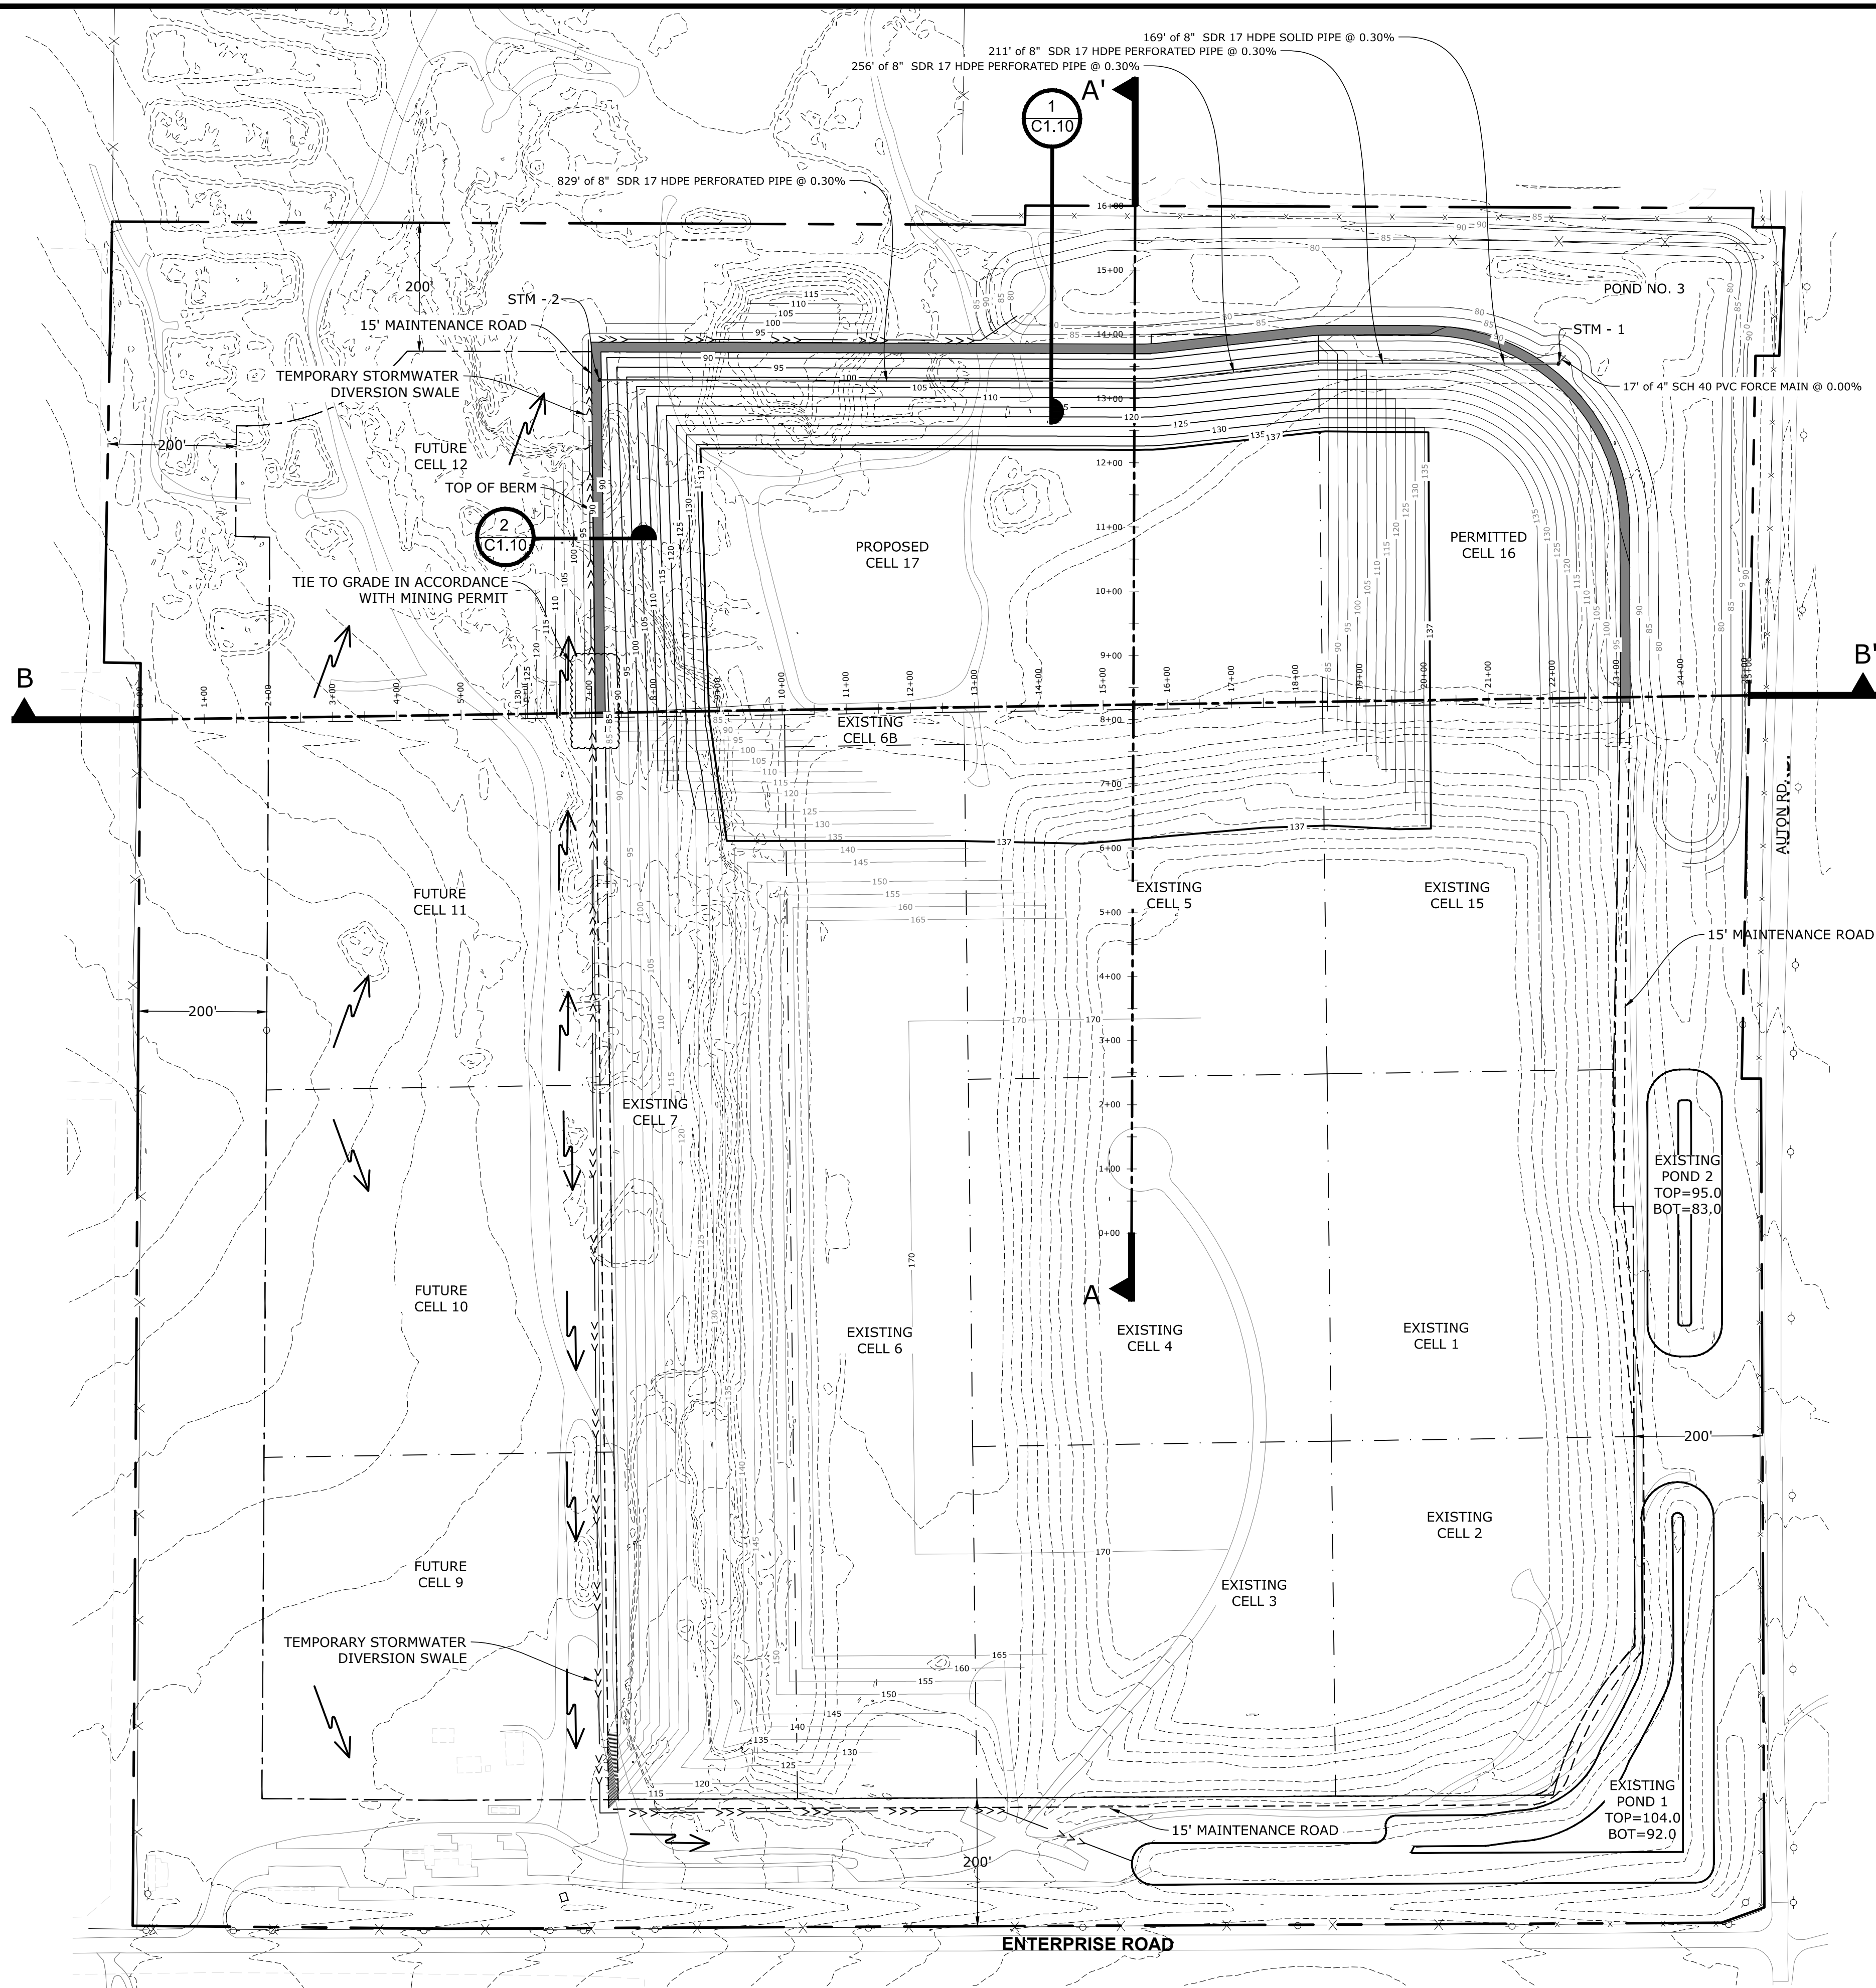


LEGEND

	PERIMETER FENCE
	PROPERTY BOUNDARY
	LANDFILL FOOTPRINT (AT BUILD OUT)
	LANDFILL CELLS
	EXISTING CONTOURS
	PERMITTED CELL 7 CONTOURS
	TEMPORARY STORMWATER DIVERSION SWALE
	DIRECTIONAL FLOW ARROW
	CROSS SECTION STATIONS

STORM SEWER STRUCTURE TABLE			
STRUCTURE NAME:	DETAILS:	NORTHING	EASTING
STORM SEWER STM - 1	LEACHATE COLLECTION WETWELL (SEE DETAIL ON C4.10) FINISH GRADE RIM EL = 91.92' INV IN = 74.98' 8" SDR 17 HDPE SOLID PIPE SUMP EL = 72.00' INV OUT = 88.50' 4" SCH 40 PVC FORCE MAIN	1,454,654.80	613,925.38
STORM SEWER STM - 2	8" PVC CLEANOUT FINISH GRADE RIM EL = 89.95' INV OUT = 79.47' 8" SDR 17 HDPE SOLID PIPE	1,454,629.15	612,432.13


NOTES:

- CONTOURS REPRESENT TOP OF WASTE. FILL ELEVATIONS SHALL BE SUCH THAT FINAL COVER DESIGN ELEVATIONS SHALL BE ACHIEVED ON ALL SLOPES.
- TOPOGRAPHIC SURVEY BY PICKETT SURVEYING & PHOTOGRAMMETRY, DATED 11/11/13, UPDATED ON 12/31/13.
- PRIOR TO WASTE BEING DISPOSED IN CELL 16, BACKFILL THE CELL 17 TEMPORARY DIVERSION SWALE WITH COMPACTED CLAY TO DRAIN TO NORTH.
- CELL 16 AND 17 CLAY LAYER TO BE CONSTRUCTED IN ACCORDANCE WITH SECTION 3.7 OF ENTERPRISE CLASS III LANDFILL ENGINEERING REPORT.
- EXISTING CELL 7 CONTOURS SHOWN PER PHASING PLAN SEQUENCE NO. 1 FROM APPROVED 2016 PERMIT MODIFICATION PLAN SET.

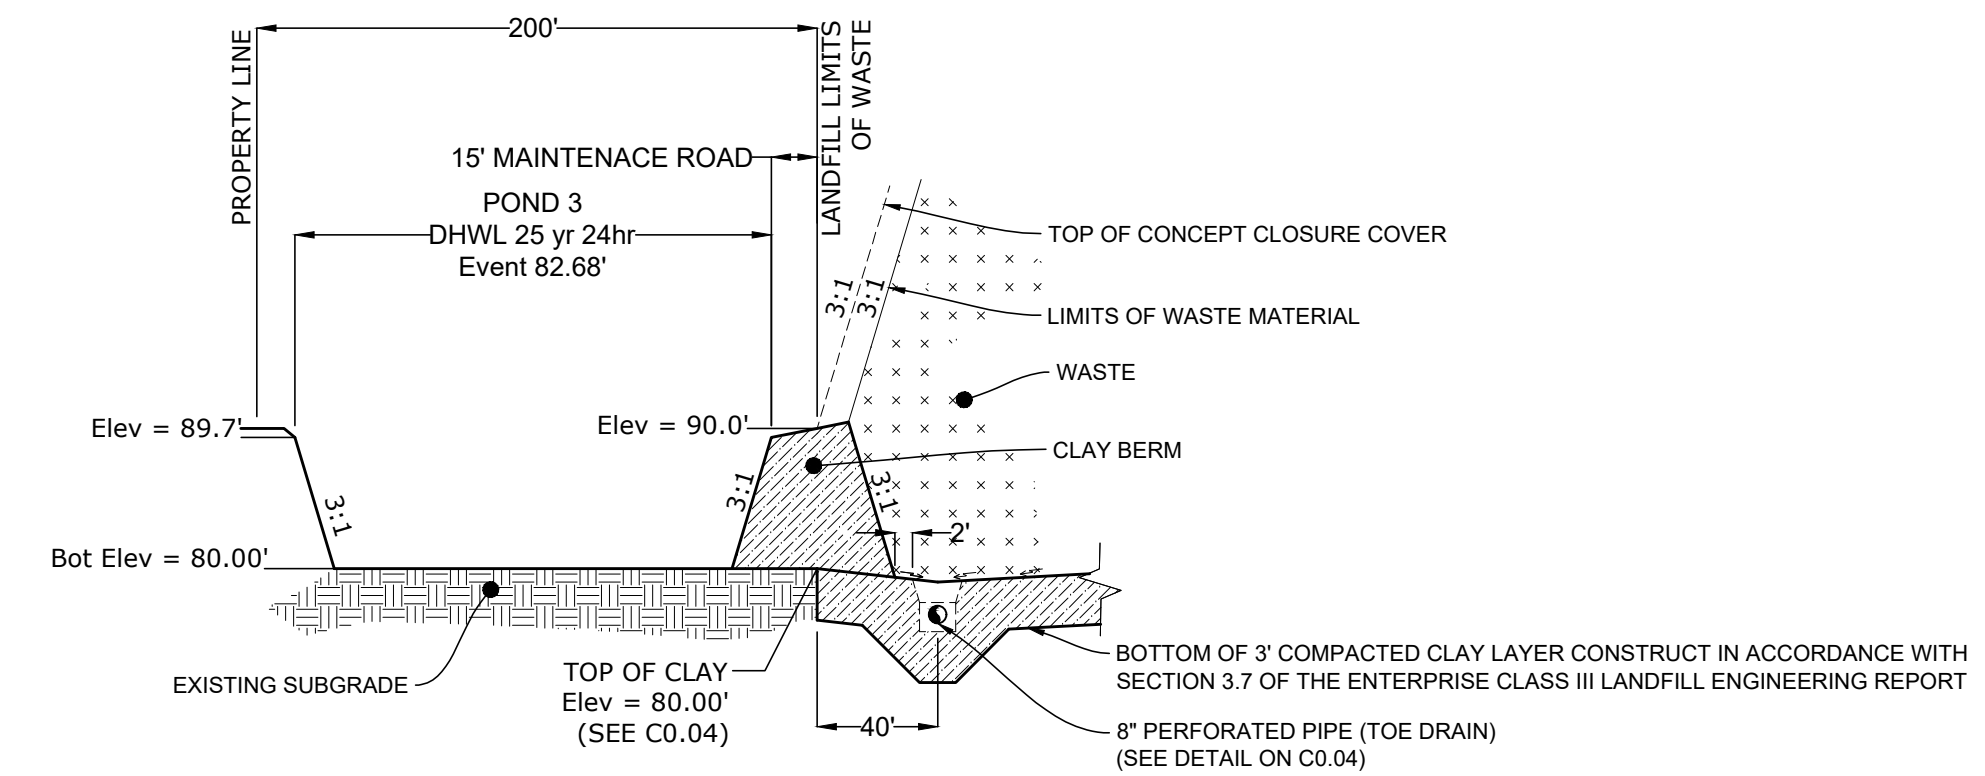

PROPOSED NORTH BERM DETAIL CELL 17

1
C1.10
SCALE: N.T.S.

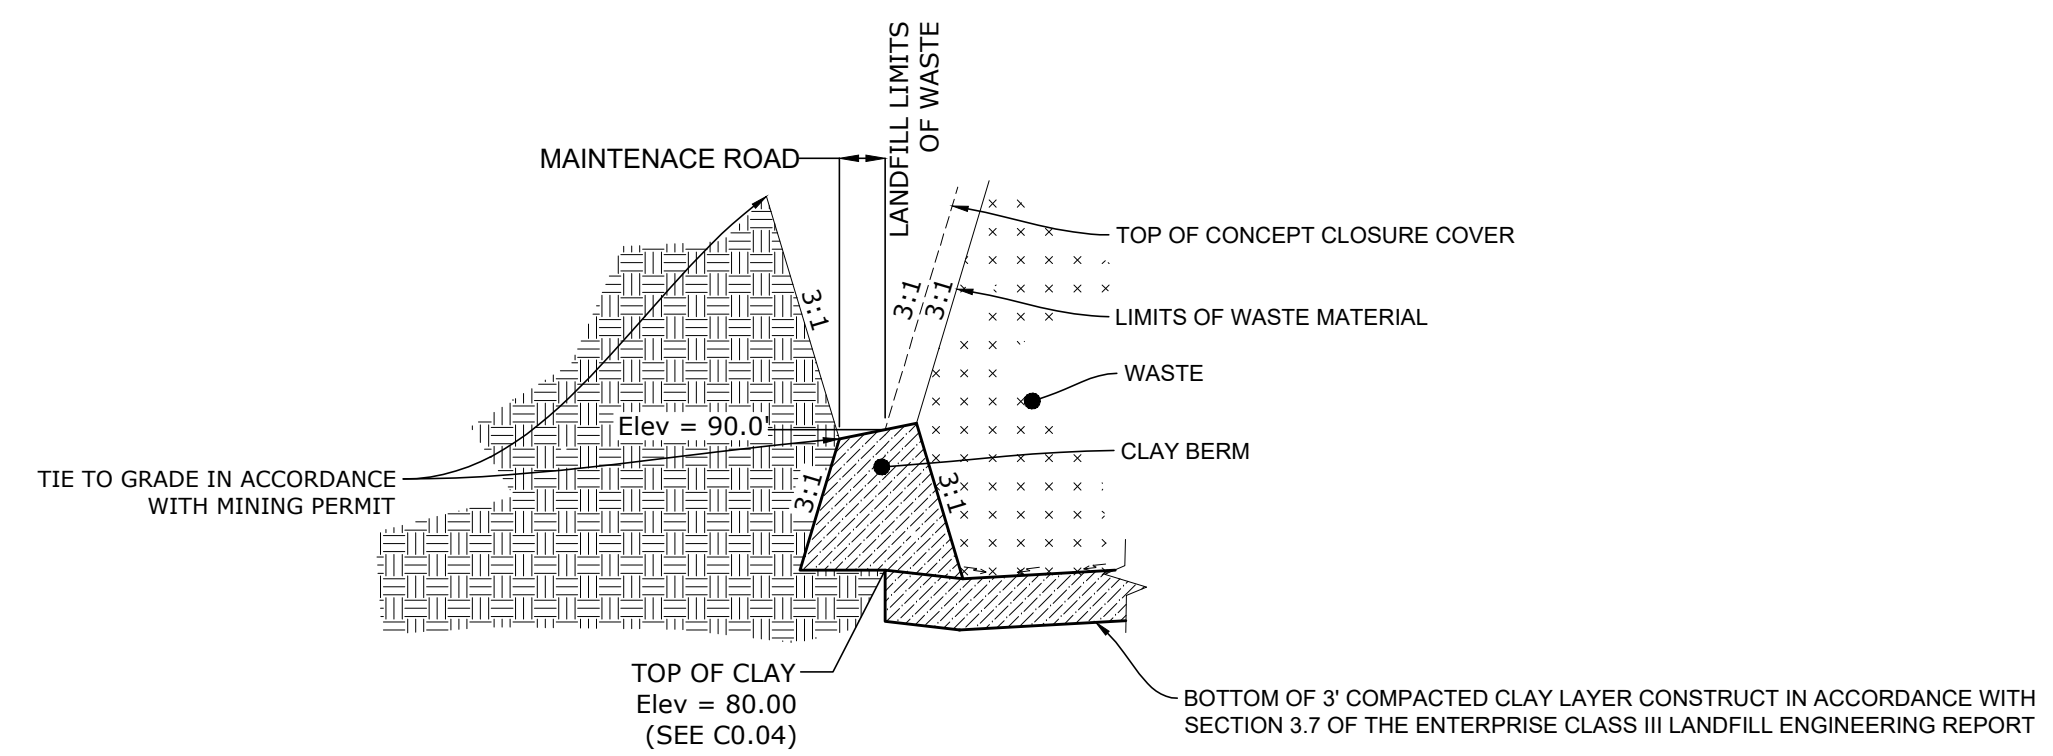

PROPOSED WEST BERM DETAIL CELL 17

2
C1.10
SCALE: N.T.S.

NO.	DATE	REVISION DESCRIPTION	BY
1	2/7/2018	FDEP RAI NO. 1 RESPONSE	LJB



4140 NW 37th Place, Suite A
Gainesville, Florida 32606
Phone: 352.672.6867 Fax: 352.692.5390
Certificate of Authorization No. 30066

PROJECT TITLE:
**PERMIT PLANS
ENTERPRISE ROAD CLASS III
RECYCLING & DISPOSAL FACILITY
2017 PERMIT MODIFICATION
DADE CITY, PASCO COUNTY, FLORIDA**



LISA J. BAKER	DESIGNED BY	LJB
	DRAWN BY	MAF
	CHECKED BY	JDL
FL PE NO. 74652	APPROVED BY	LJB

SHEET TITLE:
PHASING PLAN SEQUENCE NO. 2

PROJECT NO.:
02000-217-17
SCALE:
AS SHOWN
DATE:
AUGUST 2017
DRAWING:
C1.10

REVIEW ONLY-NOT FOR CONSTRUCTION

SCALES:
HORIZONTAL 1"=100'
VERTICAL 1"= 20'

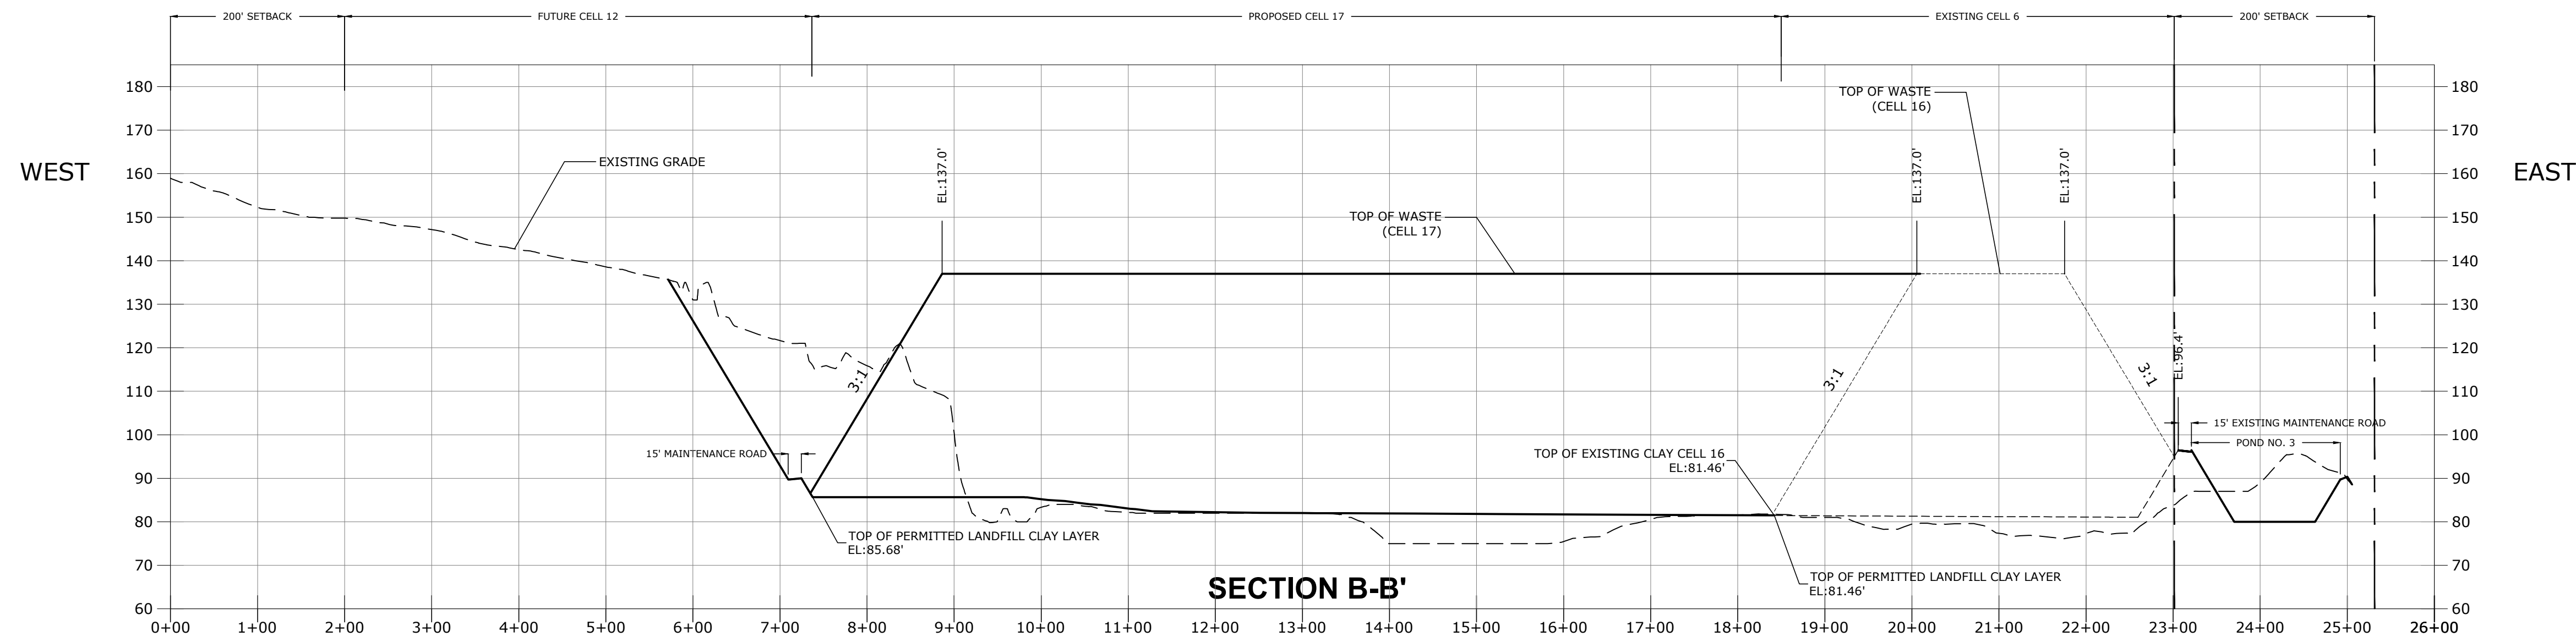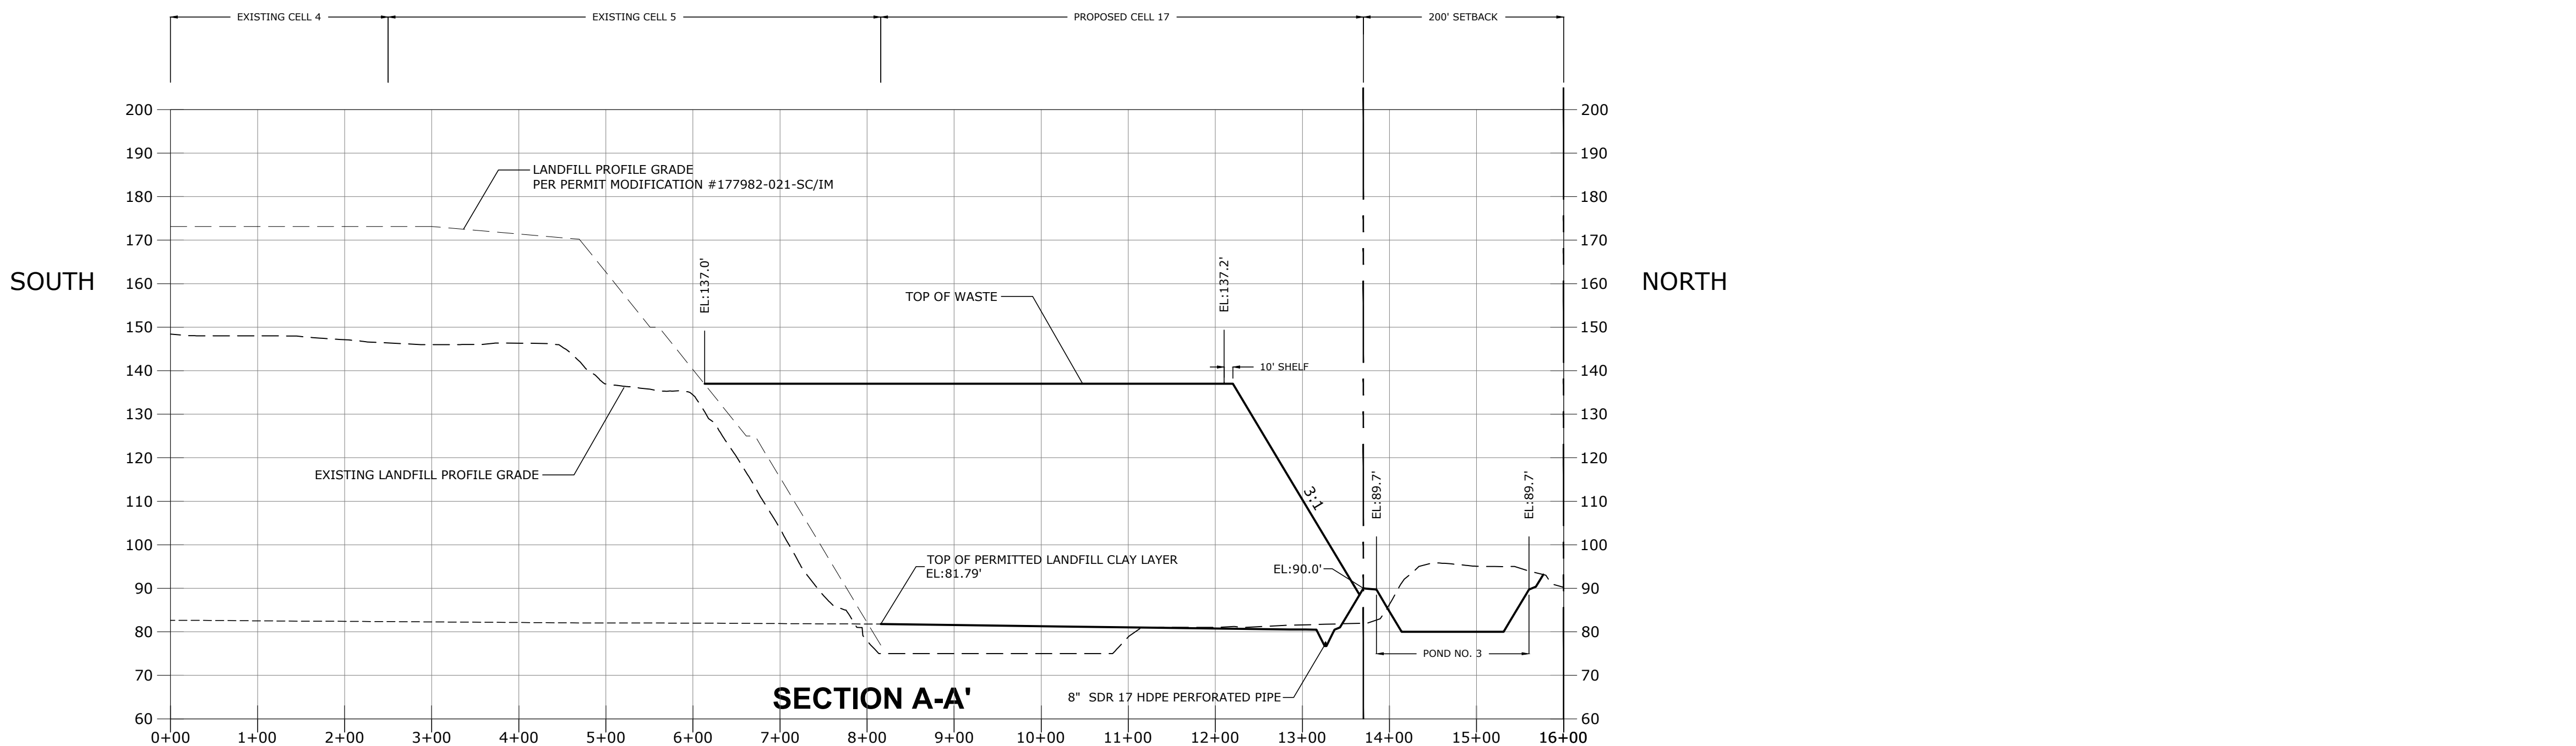



Locklear
& Associates

4140 NW 37th Place, Suite A
Gainesville, Florida 32606
Phone: 352.672.6867 Fax: 352.692.5390
Certificate of Authorization No. 30066

PROJECT TITLE:
PERMIT PLANS
ENTERPRISE ROAD CLASS III
RECYCLING & DISPOSAL FACILITY
2017 PERMIT MODIFICATION
DADE CITY, PASCO COUNTY, FLORIDA

LISA J. BAKER

DESIGNED BY	LJB
DRAWN BY	MAF
CHECKED BY	JDL
APPROVED BY	LJB


FL PE NO. 74652

SHEET TITLE:
PHASING PLAN SEQUENCE NO. 2 SECTIONS

PROJECT NO.:	02000-217-17
SCALE:	AS SHOWN
DATE:	AUGUST 2017
DRAWING:	C1.11

REVIEW ONLY-NOT FOR CONSTRUCTION

C:\Civil 3D Projects\02000-217-17_03\CAAD\Sheet_List\C1.10.dwg PLOT DATE 2/9/2018 12:12 PM BY MAF

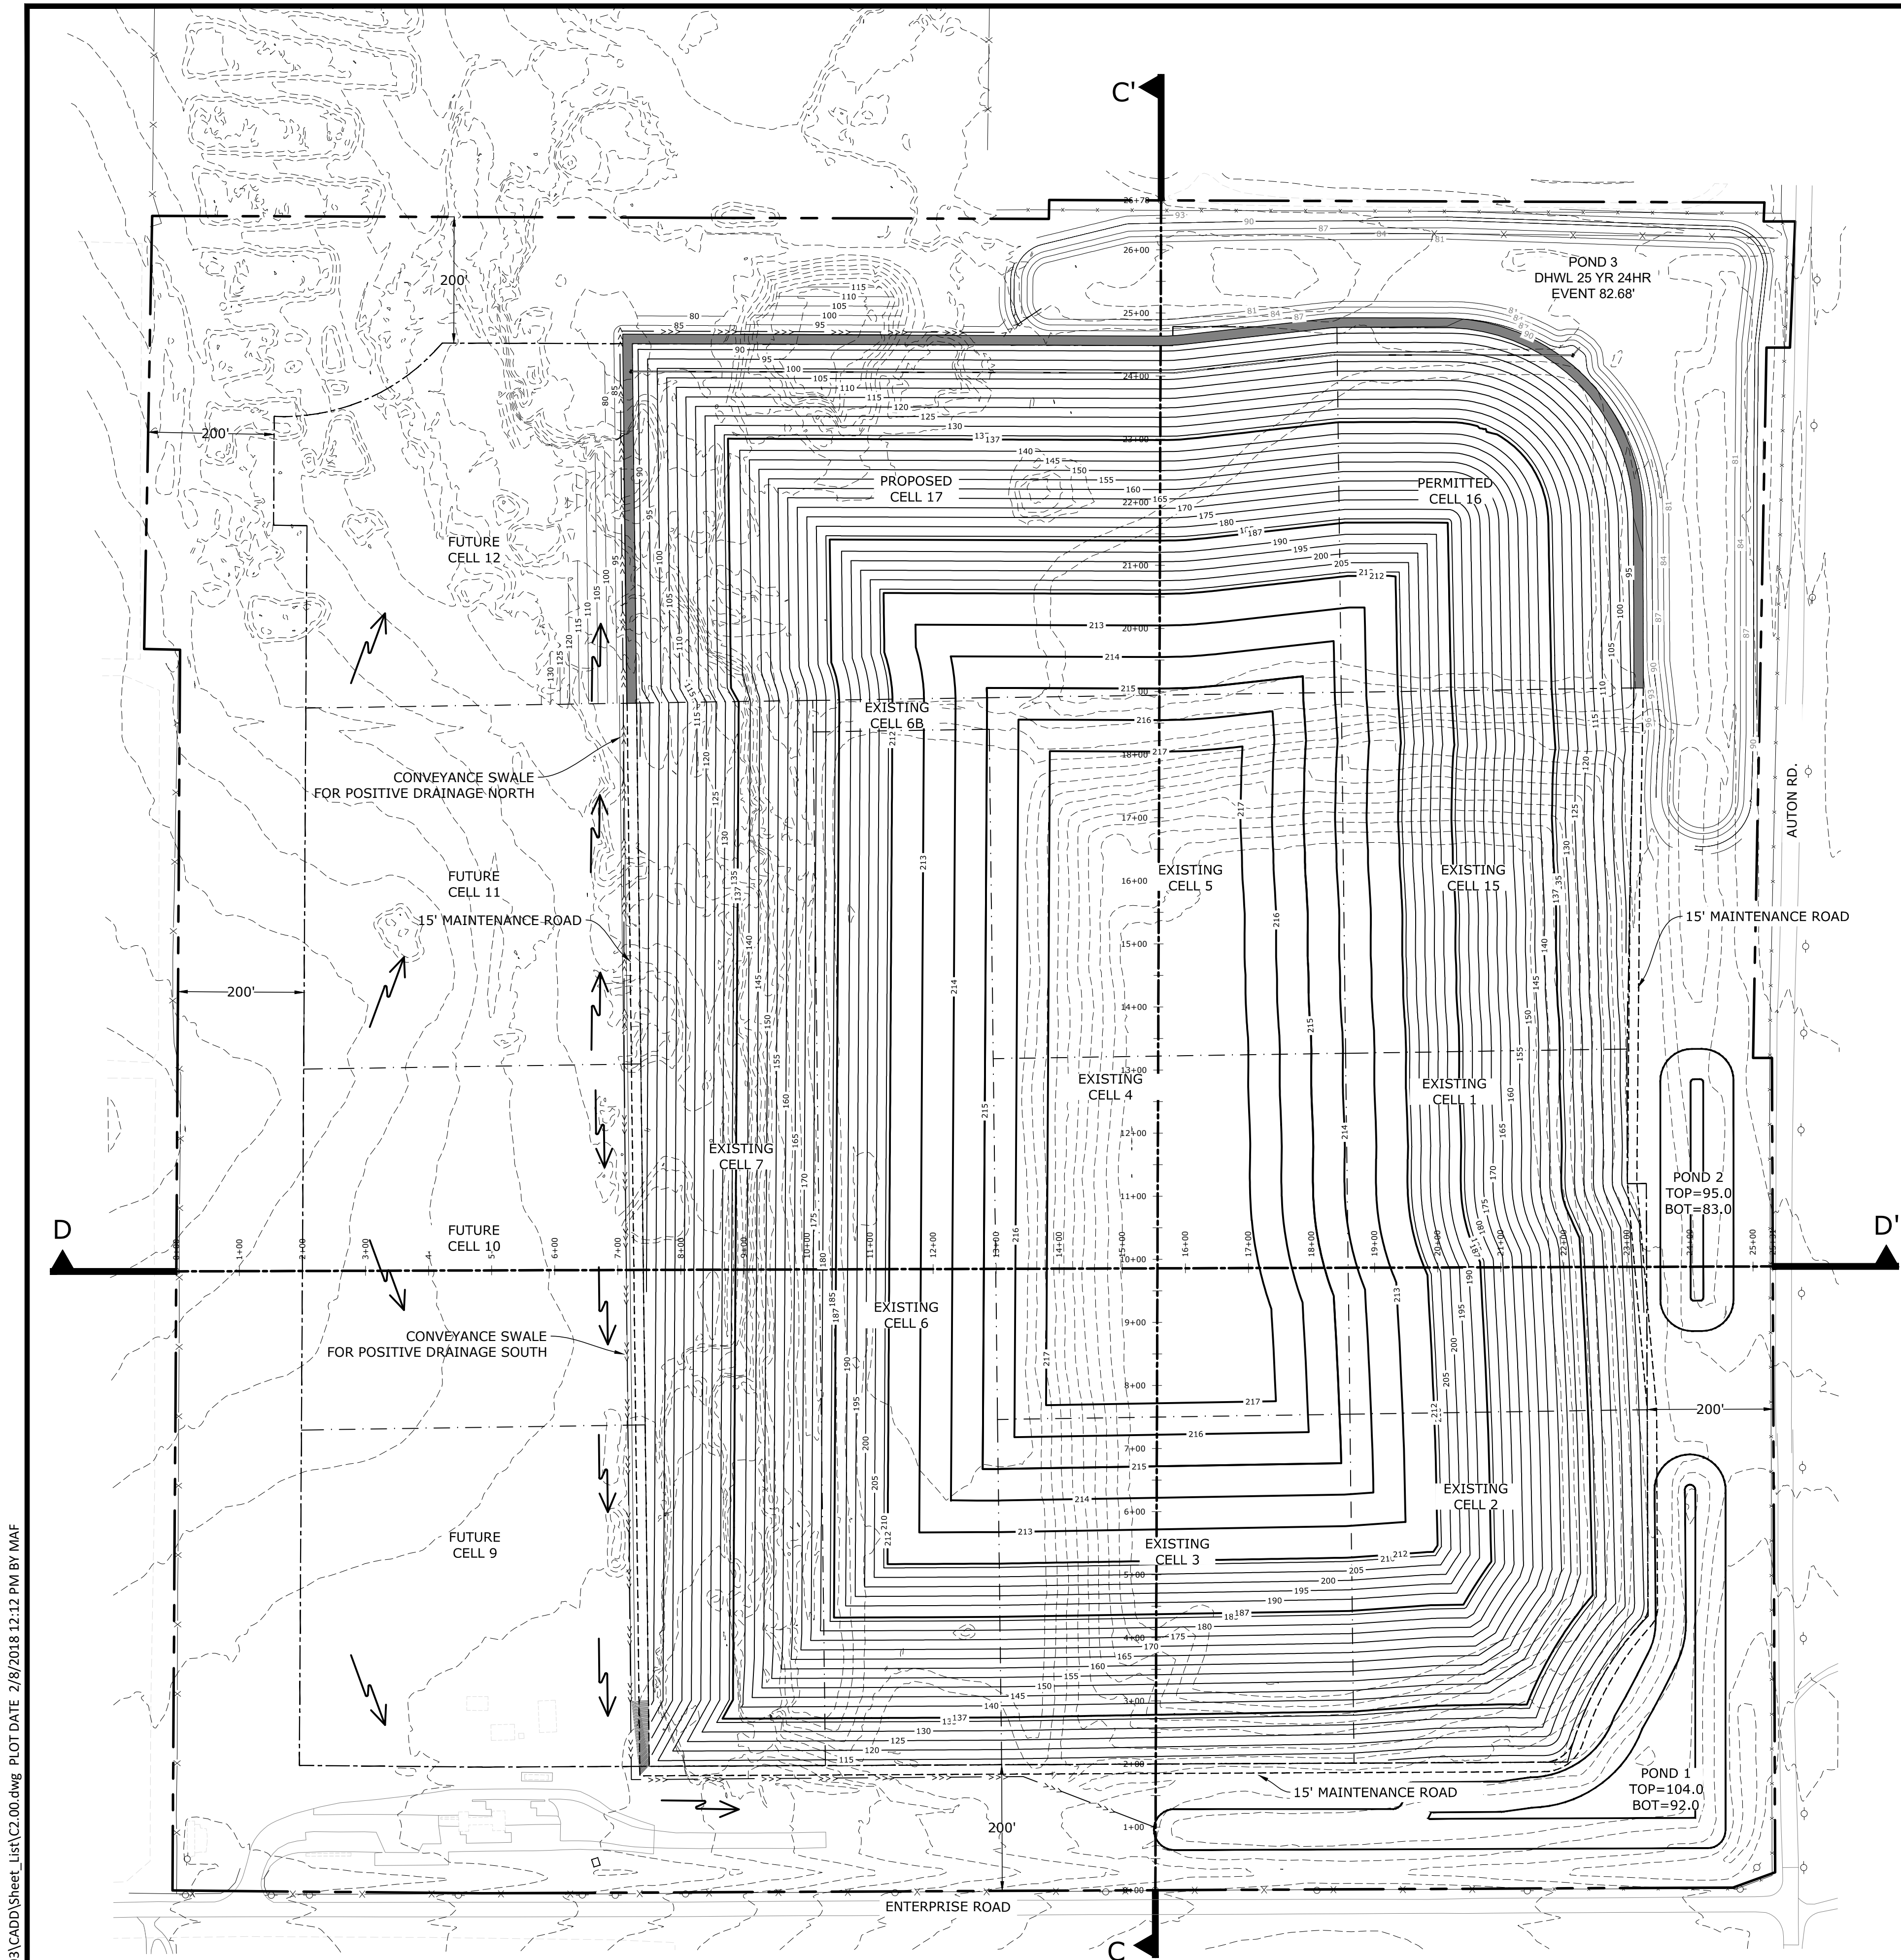


LEGEND

- PERIMETER FENCE
- PROPERTY BOUNDARY
- LANDFILL FOOTPRINT (AT BUILD OUT)
- LANDFILL CELLS
- EXISTING CONTOURS
- CONVEYANCE SWALE
- DIRECTIONAL FLOW ARROW
- CROSS SECTION STATIONS

NOTES:

- CONTOURS REPRESENT FINAL COVER. FILL ELEVATIONS SHALL BE SUCH THAT FINAL COVER DESIGN ELEVATIONS SHALL BE ACHIEVED ON ALL SLOPES
- PRIOR TO WASTE BEING DISPOSED IN PROPOSED CELLS, BACKFILL TEMPORARY DIVERSION SWALE WITH COMPACTED CLAY.
- LANDFILL FINAL COVER PER DETAIL 3, SHEET C4.00.
- TOPOGRAPHIC SURVEY BY PICKETT SURVEYING & PHOTOGRAMMETRY, DATED 11/11/13, UPDATED ON 12/31/13.
- FINAL COVER CONSTRUCTION TO BE IN ACCORDANCE WITH SECTION 7.1 OF THE ENTERPRISE RECYCLING & DISPOSAL FACILITY RECLAMATION & CLOSURE PLAN.
- THE FACILITY'S OVERALL STORMWATER MANAGEMENT SYSTEM IS GOVERNED BY THE MINING OPERATIONS AND ERP PERMITS. GRADES AND ELEVATION VARY BASED ONGOING MINING OPERATIONS AND TOPOGRAPHY. A DETAILED DESIGN THAT WILL TIE THE CONCEPTUAL CLOSURE PLAN INTO THE FACILITY'S STORMWATER MANAGEMENT SYSTEM WILL BE SUBMITTED AT THE TIME OF CLOSURE.

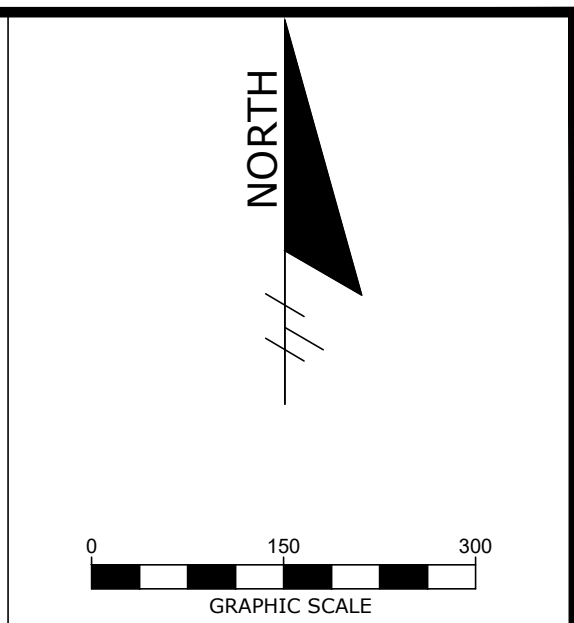

C:\Civil 3D Projects\02000-217-17_03\CAAD\Sheet_List\C2.00.dwg PLOT DATE 2/9/2018 12:12 PM BY MAF

NO.	DATE	REVISION DESCRIPTION	BY
1	2/7/2018	FDEP RAI NO. 1 RESPONSE	LJB



4140 NW 37th Place, Suite A
Gainesville, Florida 32606
Phone: 352.672.6867 Fax: 352.692.5390
Certificate of Authorization No. 30066


PROJECT TITLE:
PERMIT PLANS
ENTERPRISE ROAD CLASS III
RECYCLING & DISPOSAL FACILITY
2017 PERMIT MODIFICATION
DADE CITY, PASCO COUNTY, FLORIDA

LISA J. BAKER	DESIGNED BY	LJB
	DRAWN BY	MAF
	CHECKED BY	JDL
FL PE NO. 74652	APPROVED BY	LJB

SHEET TITLE:
PHASING PLAN SEQUENCE NO. 3 OVERALL LANDFILL VERTICAL EXPANSION

PROJECT NO.:	02000-217-17
SCALE:	AS SHOWN
DATE:	AUGUST 2017
DRAWING:	C2.00

REVIEW ONLY-NOT FOR CONSTRUCTION

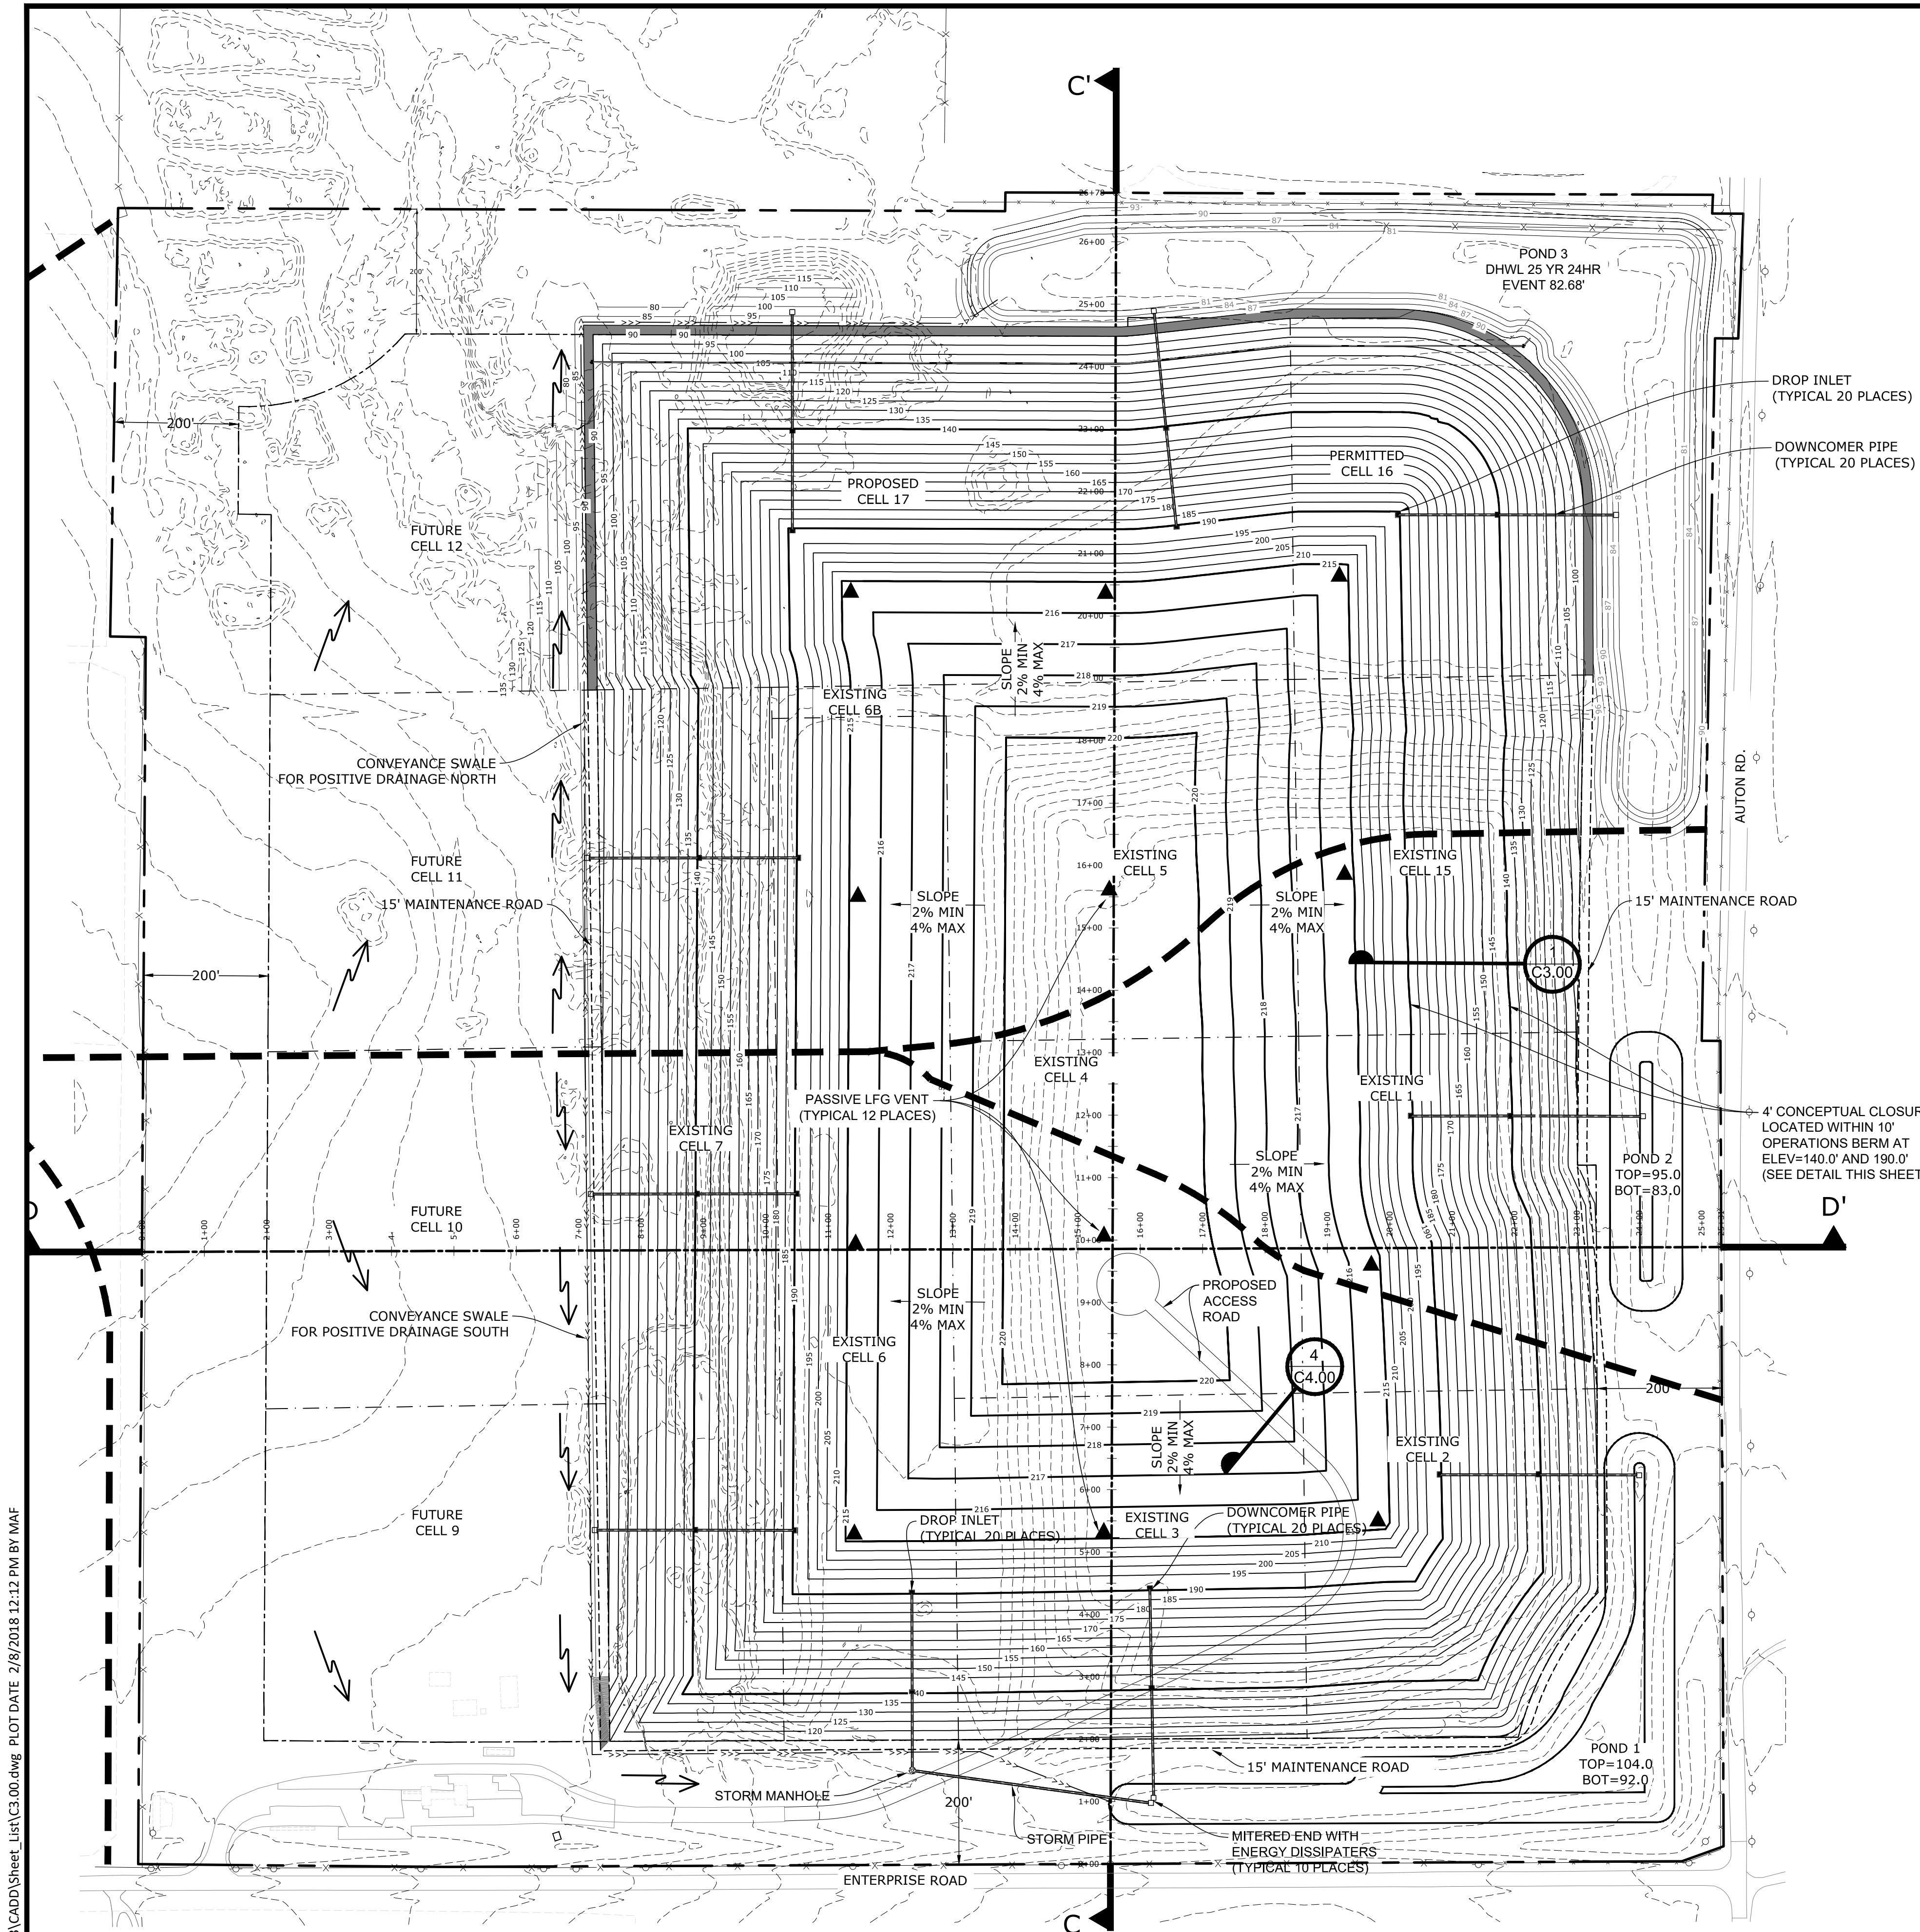


LEGEND

- PERIMETER FENCE
- PROPERTY BOUNDARY
- LANDFILL FOOTPRINT (AT BUILD OUT)
- LANDFILL CELLS
- EXISTING CONTOURS
- DIRECTIONAL FLOW ARROW
- CROSS SECTION STATIONS
- CONVEYANCE SWALE
- DRAINAGE DIVIDE
- PASSIVE LFG VENT
- STORMWATER CONVEYANCE SYSTEM

NOTES:

- CONTOURS REPRESENT FINAL COVER. FILL ELEVATIONS SHALL BE SUCH THAT FINAL COVER DESIGN ELEVATIONS SHALL BE ACHIEVED ON ALL SLOPES
- PRIOR TO WASTE BEING DISPOSED IN PROPOSED CELLS, BACKFILL TEMPORARY DIVERSION SWALE WITH COMPACTED CLAY.
- LANDFILL FINAL COVER PER DETAIL 3, SHEET C4.00.
- TOPOGRAPHIC SURVEY BY PICKETT SURVEYING & PHOTOGRAMMETRY, DATED 11/11/13, UPDATED ON 12/31/13.
- FINAL COVER CONSTRUCTION TO BE IN ACCORDANCE WITH SECTION 7.1 OF THE ENTERPRISE RECYCLING & DISPOSAL FACILITY RECLAMATION & CLOSURE PLAN.
- THE FACILITY'S OVERALL STORMWATER MANAGEMENT SYSTEM IS GOVERNED BY THE MINING OPERATIONS AND ERP PERMITS. GRADES AND ELEVATION VARY BASED ON ONGOING MINING OPERATIONS AND TOPOGRAPHY. A DETAILED DESIGN THAT WILL TIE THE CONCEPTUAL CLOSURE PLAN INTO THE FACILITY'S STORMWATER MANAGEMENT SYSTEM WILL BE SUBMITTED AT THE TIME OF CLOSURE.

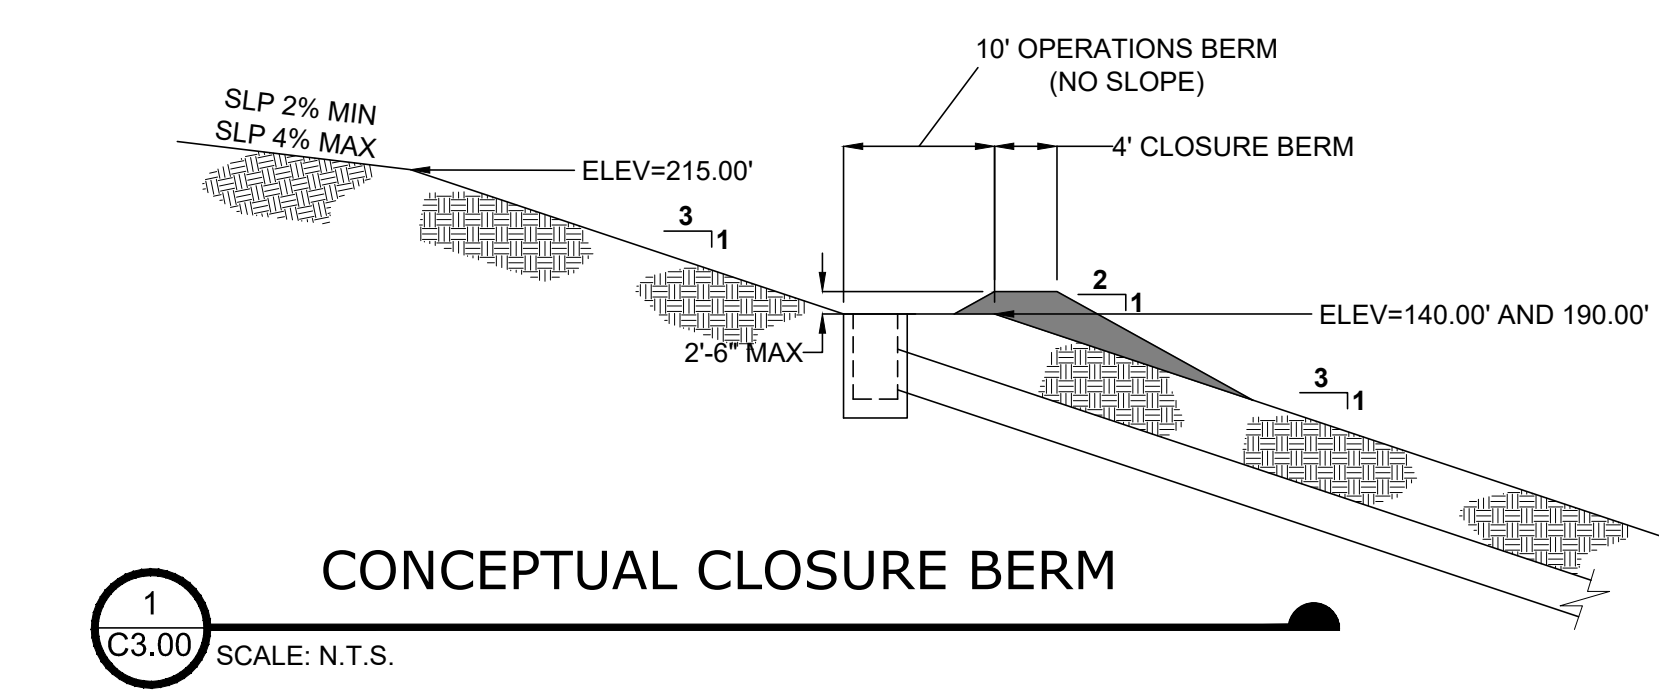

C:\Civil 3D Projects\02000-217-17_03\CAAD\Sheet_List\C3.00.dwg PLOT DATE 2/9/2018 12:12 PM BY MAF

NO.				DATE				REVISION DESCRIPTION				BY			
1				2/7/2018				FDEP RAI NO. 1 RESPONSE				LJB			

4140 NW 37th Place, Suite A
Gainesville, Florida 32606
Phone: 352.672.6867 Fax: 352.692.5390
Certificate of Authorization No. 30066

PROJECT TITLE:

PERMIT PLANS
ENTERPRISE ROAD CLASS III
RECYCLING & DISPOSAL FACILITY
2017 PERMIT MODIFICATION
DADE CITY, PASCO COUNTY, FLORIDA

LISA J. BAKER	DESIGNED BY	LJB
	DRAWN BY	MAF
	CHECKED BY	JDL
FL PE NO. 74652	APPROVED BY	LJB

SHEET TITLE:

PHASING PLAN SEQUENCE NO. 4 CONCEPTUAL
CLOSURE


PROJECT NO.:
02000-217-17

SCALE:
AS SHOWN


DATE:
AUGUST 2017

DRAWING:
C3.00

REVIEW ONLY-NOT FOR CONSTRUCTION

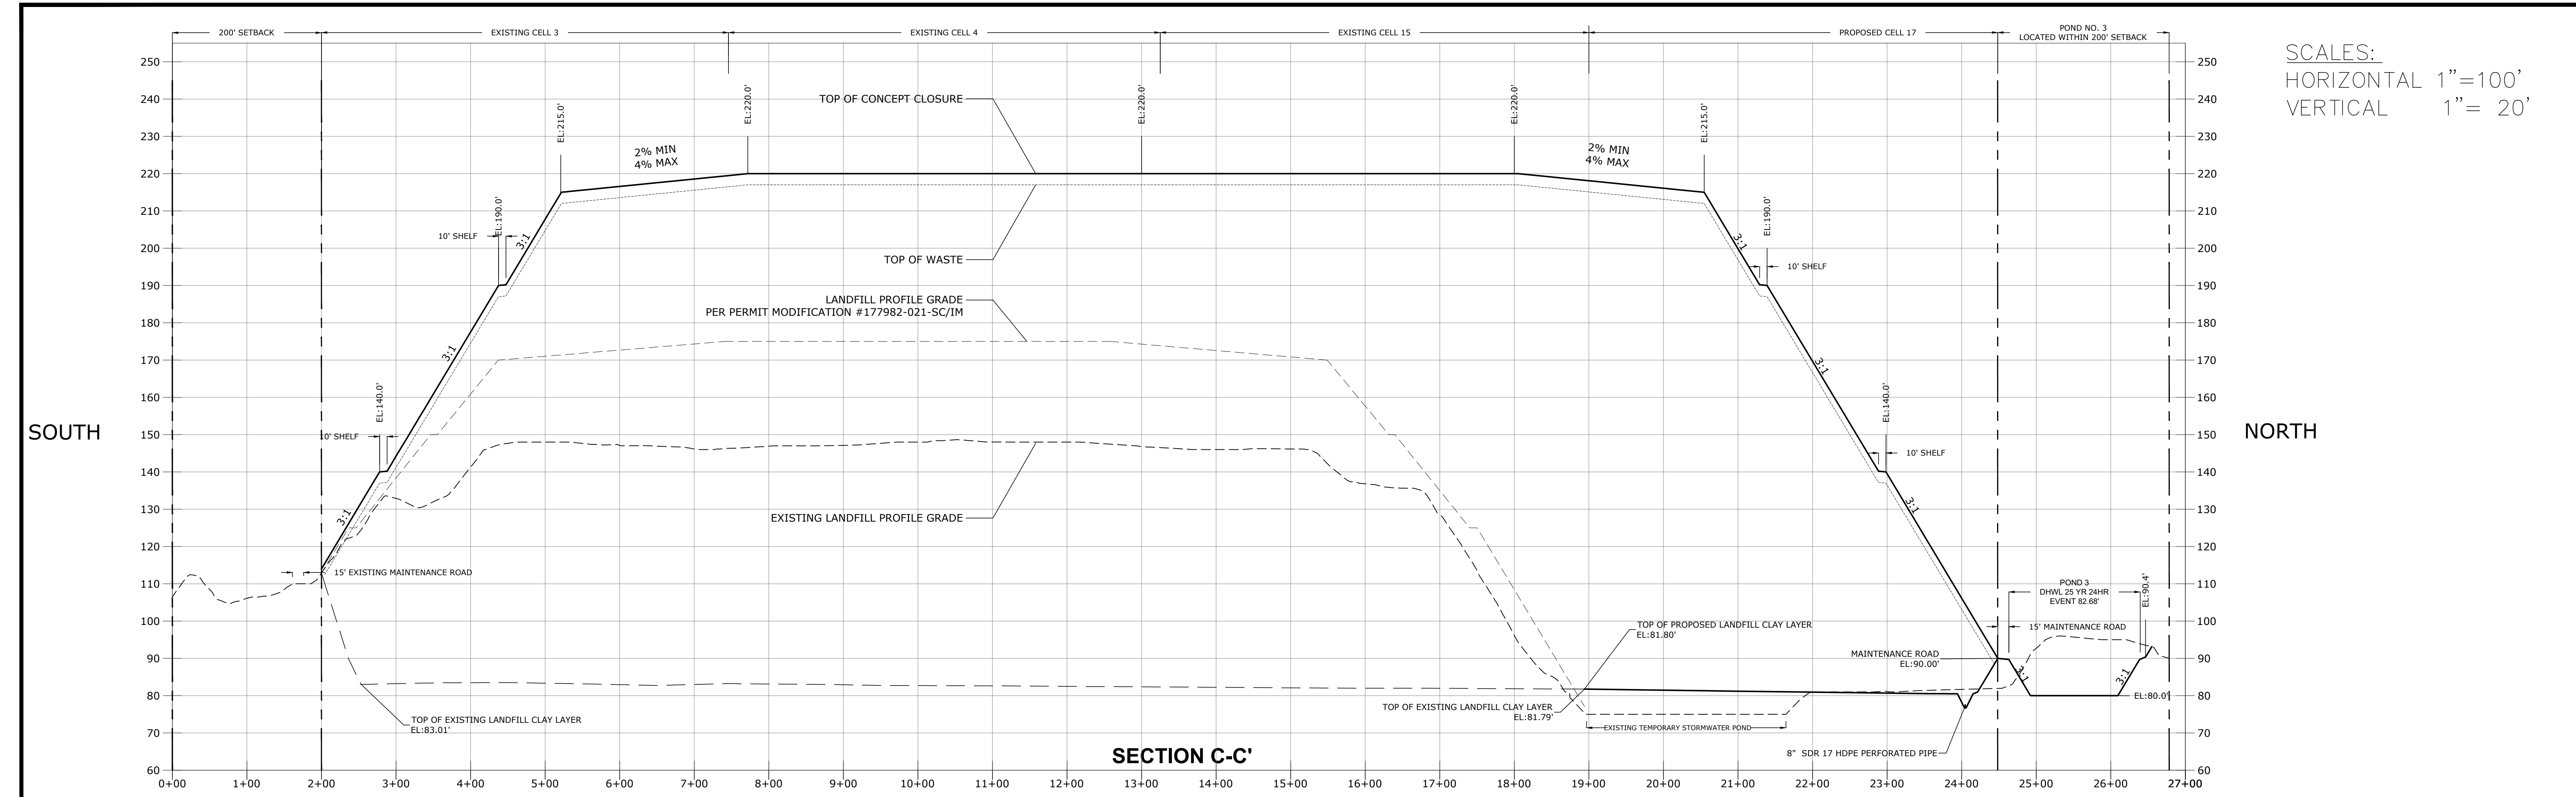

SCALES:
HORIZONTAL 1"=100'
VERTICAL 1"= 20'

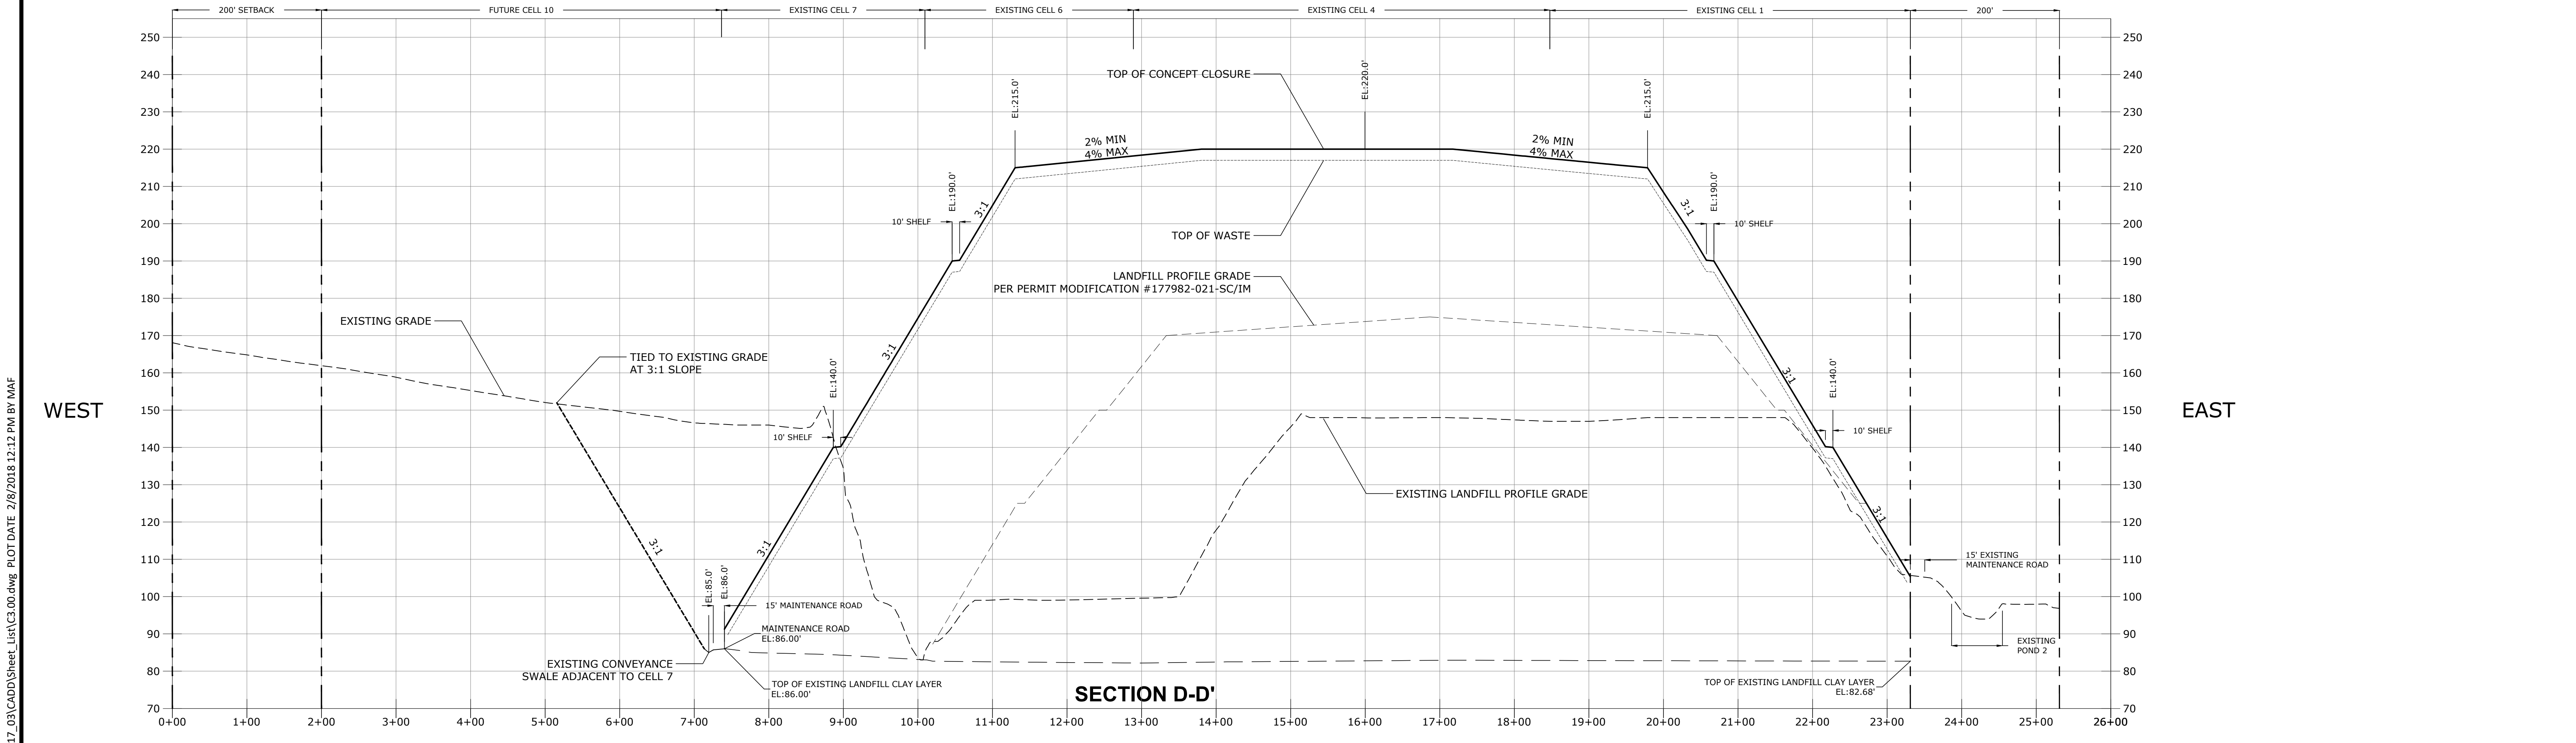

NO.	DATE	REVISION DESCRIPTION	BY
1	2/7/2018	FDEP RAI NO. 1 RESPONSE	LJB

	4140 NW 37th Place, Suite A Gainesville, Florida 32606 Phone: 352.672.6867 Fax: 352.692.5390 Certificate of Authorization No. 30066
---	--


PROJECT TITLE:	
PERMIT PLANS	
ENTERPRISE ROAD CLASS III	
RECYCLING & DISPOSAL FACILITY	
2017 PERMIT MODIFICATION	
DADE CITY, PASCO COUNTY, FLORIDA	

LISA J. BAKER	DESIGNED BY	LJB
	DRAWN BY	MAF
	CHECKED BY	JDL
FL PE NO. 74652	APPROVED BY	LJB


SHEET TITLE:	
PHASING PLAN SEQUENCE NO. 4 CONCEPTUAL	
CLOSURE SECTIONS	

PROJECT NO.:	02000-217-17
SCALE:	AS SHOWN
DATE:	AUGUST 2017
DRAWING:	C3.10

REVIEW ONLY-NOT FOR CONSTRUCTION

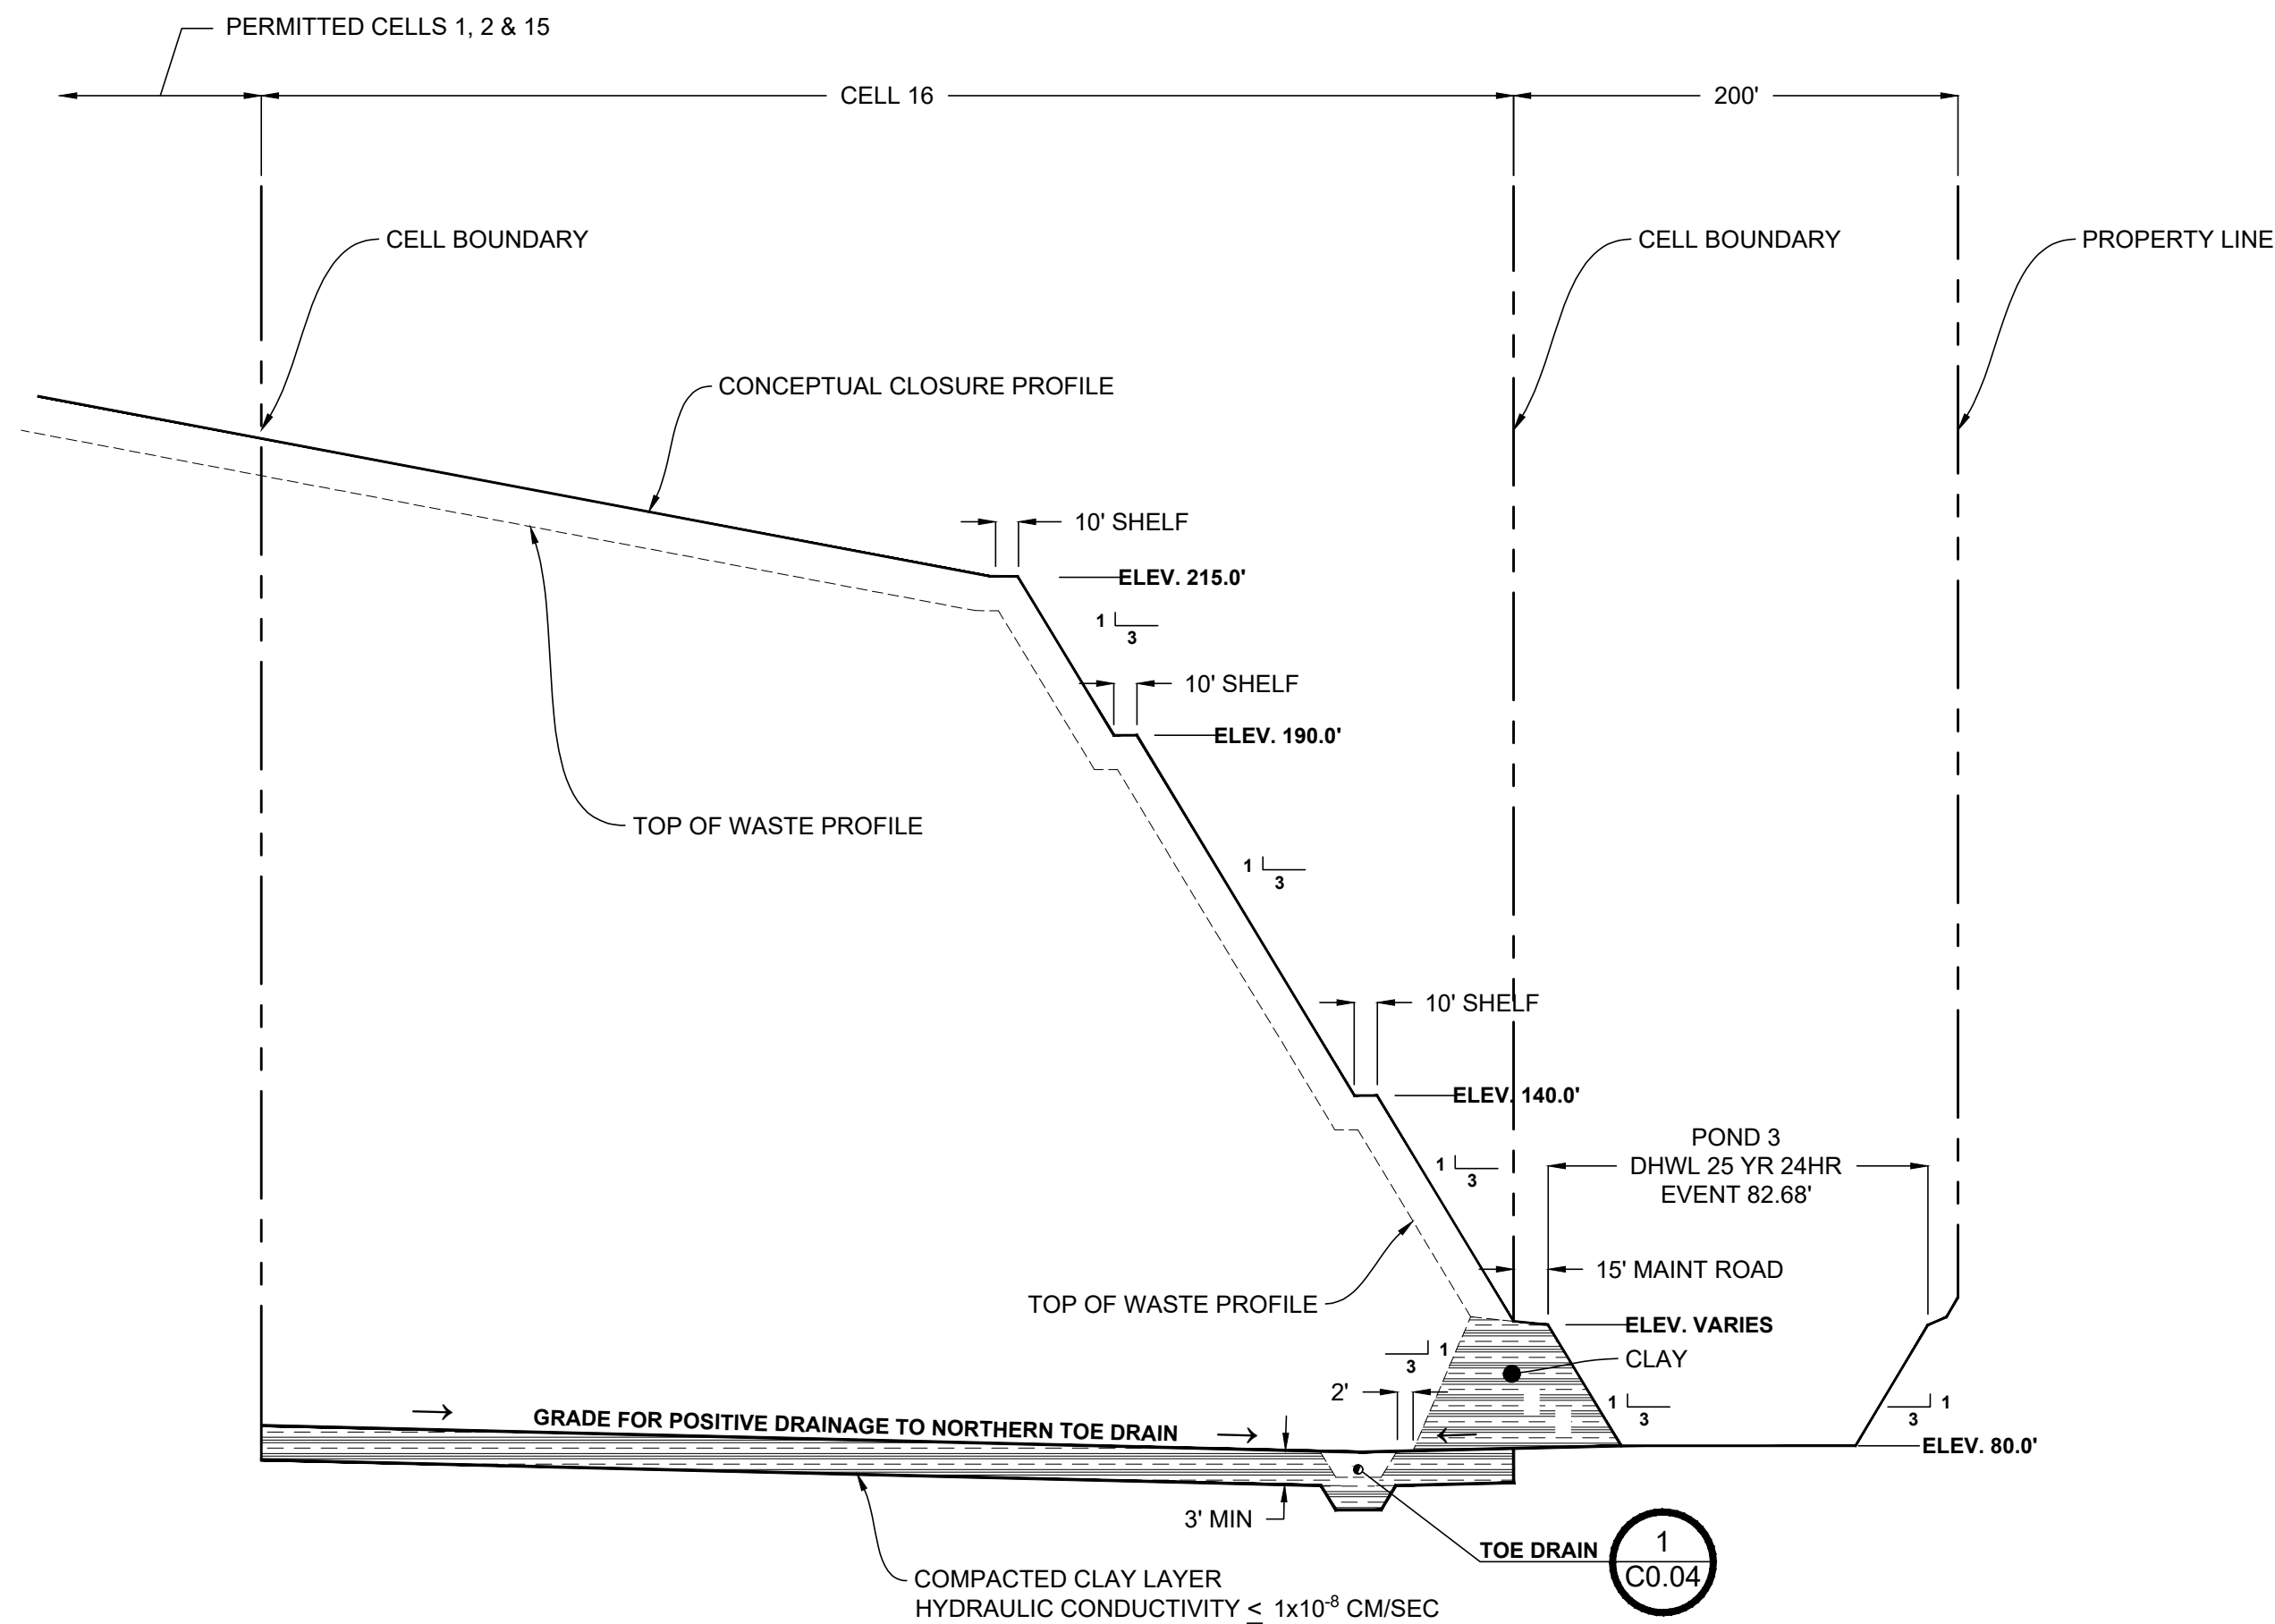


1
C4.00
TYPICAL DISPOSAL AREA DETAIL CELLS 16 & 17
SCALE: N.T.S.

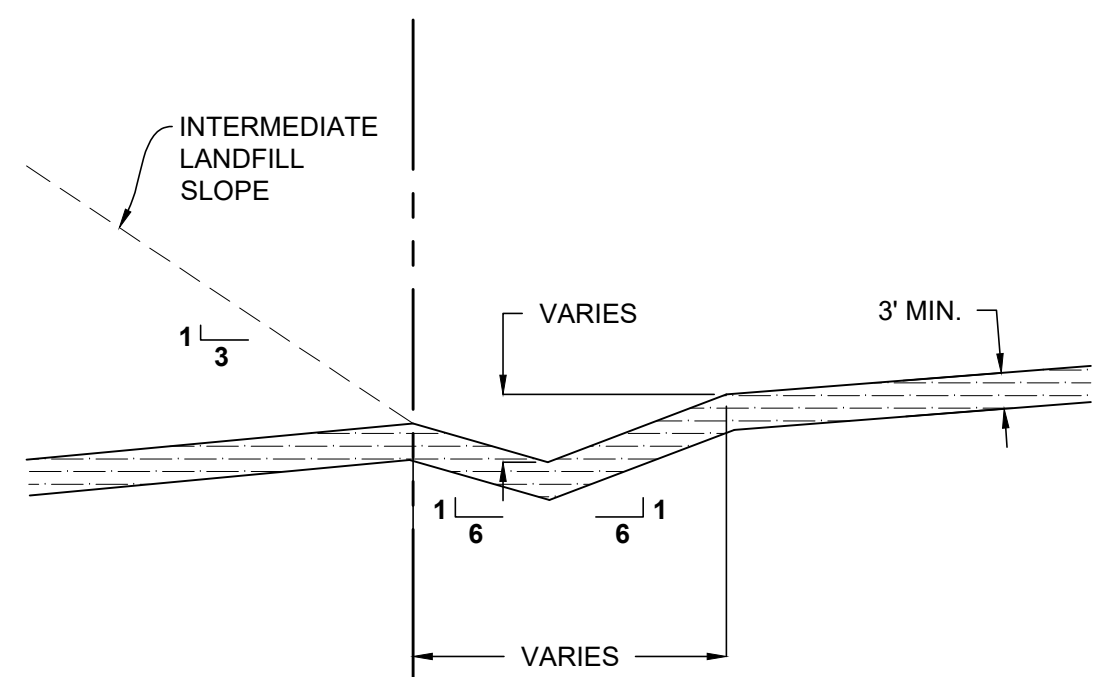


2
C4.00
TEMPORARY STORMWATER DIVERSION SWALE DETAIL
SCALE: N.T.S.

NOTES:

1. FOR CELL 16 THE TEMPORARY DIVERSION SWALE IS CONSTRUCTED PRIOR TO WASTE ACCEPTANCE WITHIN CELL.
2. PRIOR TO WASTE BEING DISPOSED OF ON THE PREVIOUS INTERMEDIATE SLOPE THE TEMPORARY SWALE IS BACKFILLED AND COMPACTED WITH CLAY TO PROVIDE A CONTINUOUS CLAY BARRIER LAYER.
3. CLAY BARRIER LAYER TO BE CONSTRUCTED IN ACCORDANCE WITH SECTION 3.7 OF THE ENTERPRISE CLASS III LANDFILL ENGINEERING REPORT.
4. STEP BACK AND SCARIFY EXISTING CLAY LAYER IN 12" LIFTS PRIOR TO CONSTRUCTION NEW CLAY LAYER ADJACENT TO EXISTING.
5. FINAL COVER CONSTRUCTION TO BE IN ACCORDANCE WITH SECTION 7.1 OF THE ENTERPRISE RECYCLING & DISPOSAL FACILITY RECLAMATION & CLOSURE PLAN.

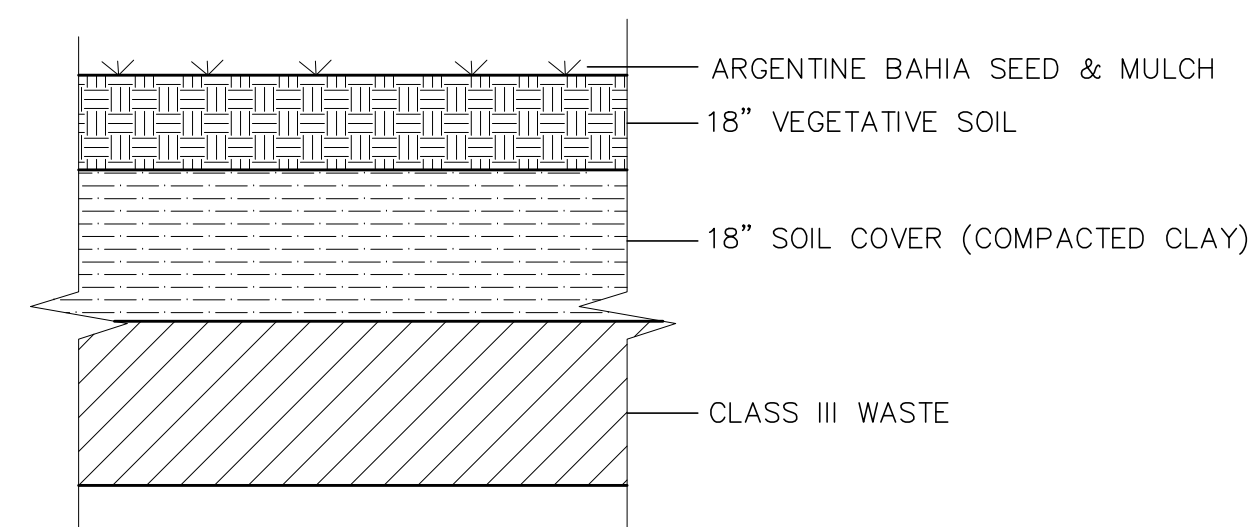

3
C4.00
TYPICAL FINAL COVER
SCALE: N.T.S.

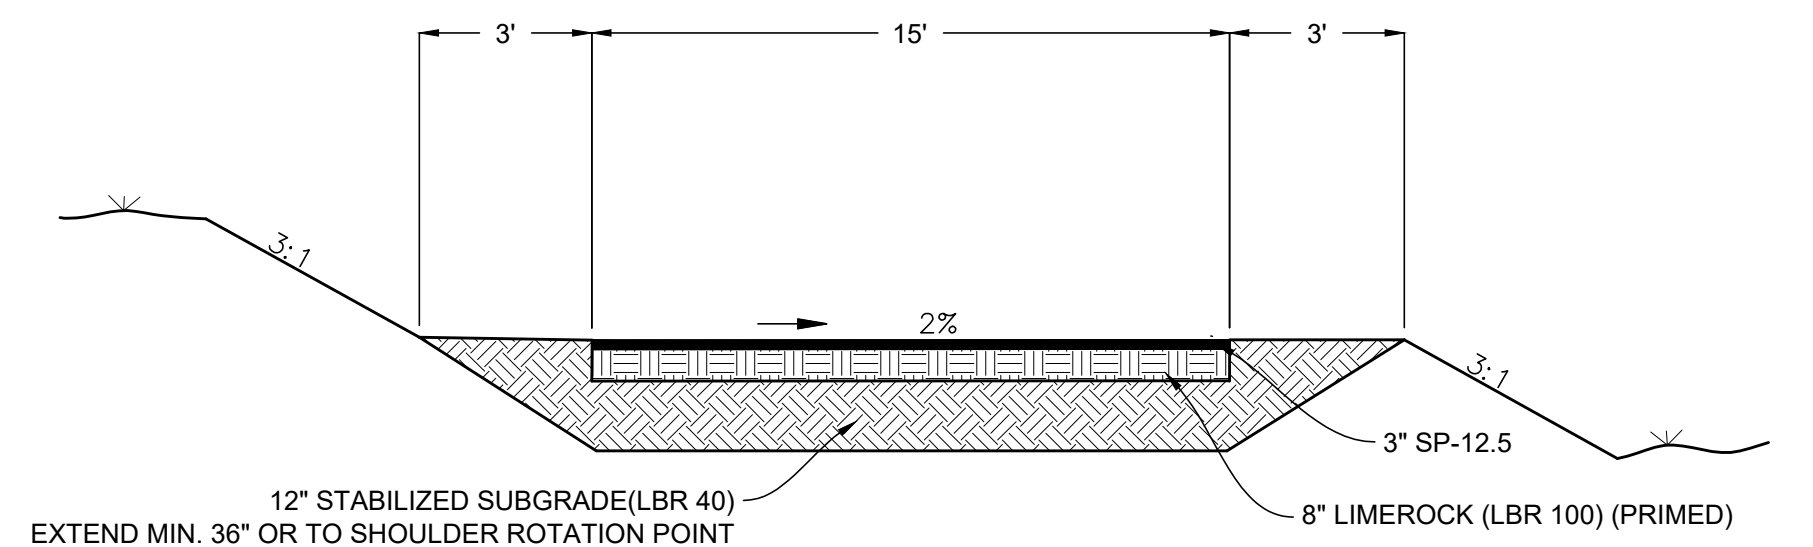

4
C4.00
ACCESS ROAD TYPICAL SECTION
SCALE: N.T.S.

C:\Civil 3D Projects\02000-217-17_03\CAAD\Sheet_List\CA4.00.dwg PLOT DATE 2/9/2018 12:13 PM BY MAF

NO.	DATE	REVISION DESCRIPTION	BY
1	2/7/2018	FDEP RAI NO. 1 RESPONSE	LJB



Locklear
& Associates


4140 NW 37th Place, Suite A
Gainesville, Florida 32606
Phone: 352.672.6867 Fax: 352.692.5390
Certificate of Authorization No. 30066

PROJECT TITLE:
PERMIT PLANS
ENTERPRISE ROAD CLASS III
RECYCLING & DISPOSAL FACILITY
2017 PERMIT MODIFICATION
DADE CITY, PASCO COUNTY, FLORIDA


LISA J. BAKER	DESIGNED BY	LJB
	DRAWN BY	MAF
	CHECKED BY	JDL
FL PE NO. 74652	APPROVED BY	LJB

SHEET TITLE: CLOSURE DETAILS	PROJECT NO.: 02000-217-17 SCALE: AS SHOWN DATE: AUGUST 2017 DRAWING: C4.00
---------------------------------	---

REVIEW ONLY-NOT FOR CONSTRUCTION

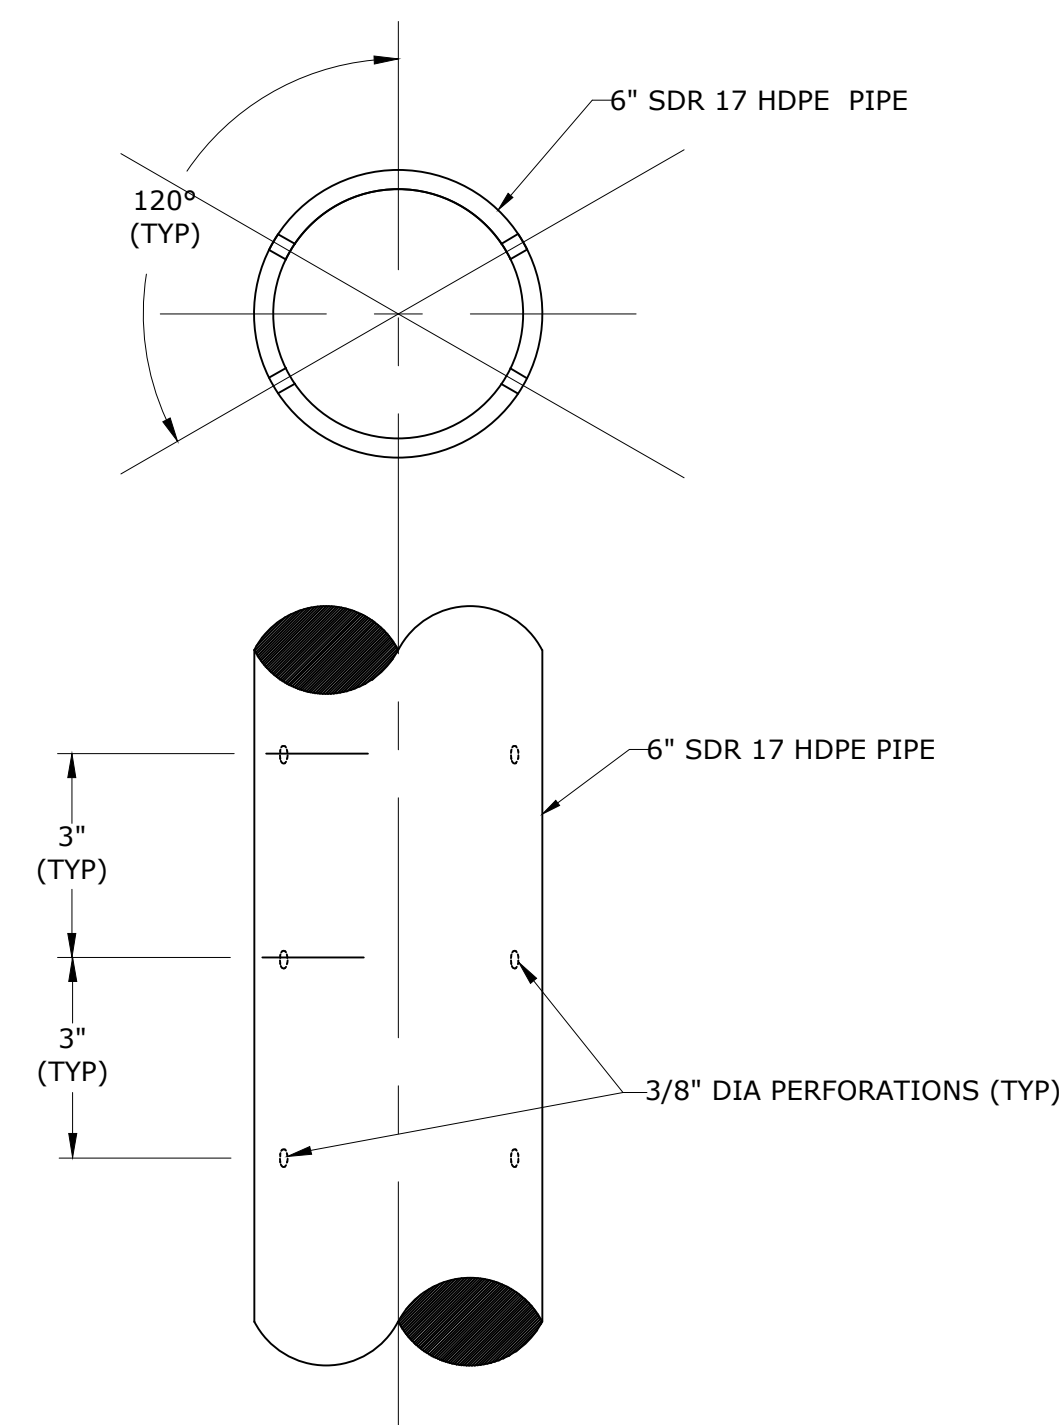

6" PERFORATED SDR 17 HDPE PIPE DETAIL

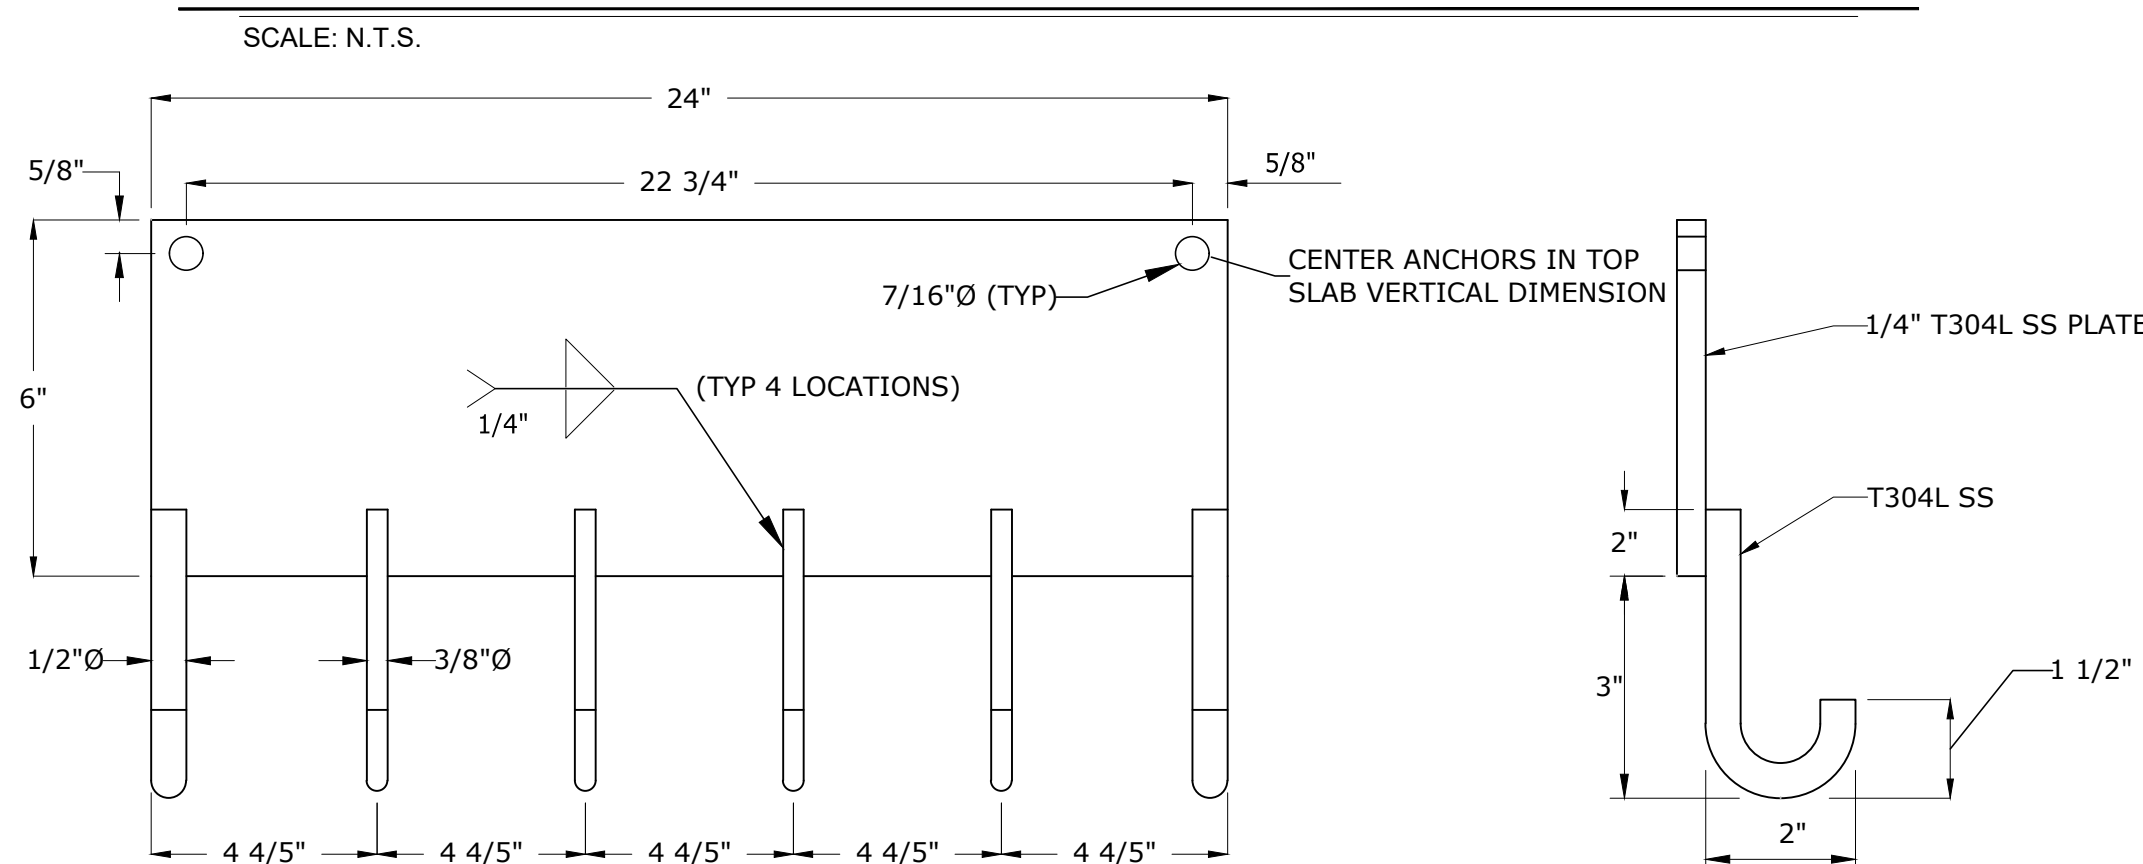


NOTE:
MOUNT RACK TO TOP SLAB WITH 3/8"Øx4" LONG T304 SS EPOXY ANCHORS.

2
C4.00


FLOAT CABLE RACK

SCALE: N.T.S.

WETWELL ELEVATIONS TABLE											
WETWELL LOCATION	IE①	IE②	IE③	IE④	IE⑤	EL⑥	EL⑦	EL⑧	EL⑨	EL⑩	EL⑪
LEACHATE COLLECTION WETWELL	91.50'	91.00'	91.00'	88.50'	74.98'	75.98'	74.98'	74.17'	73.67'	72.00'	70.50'

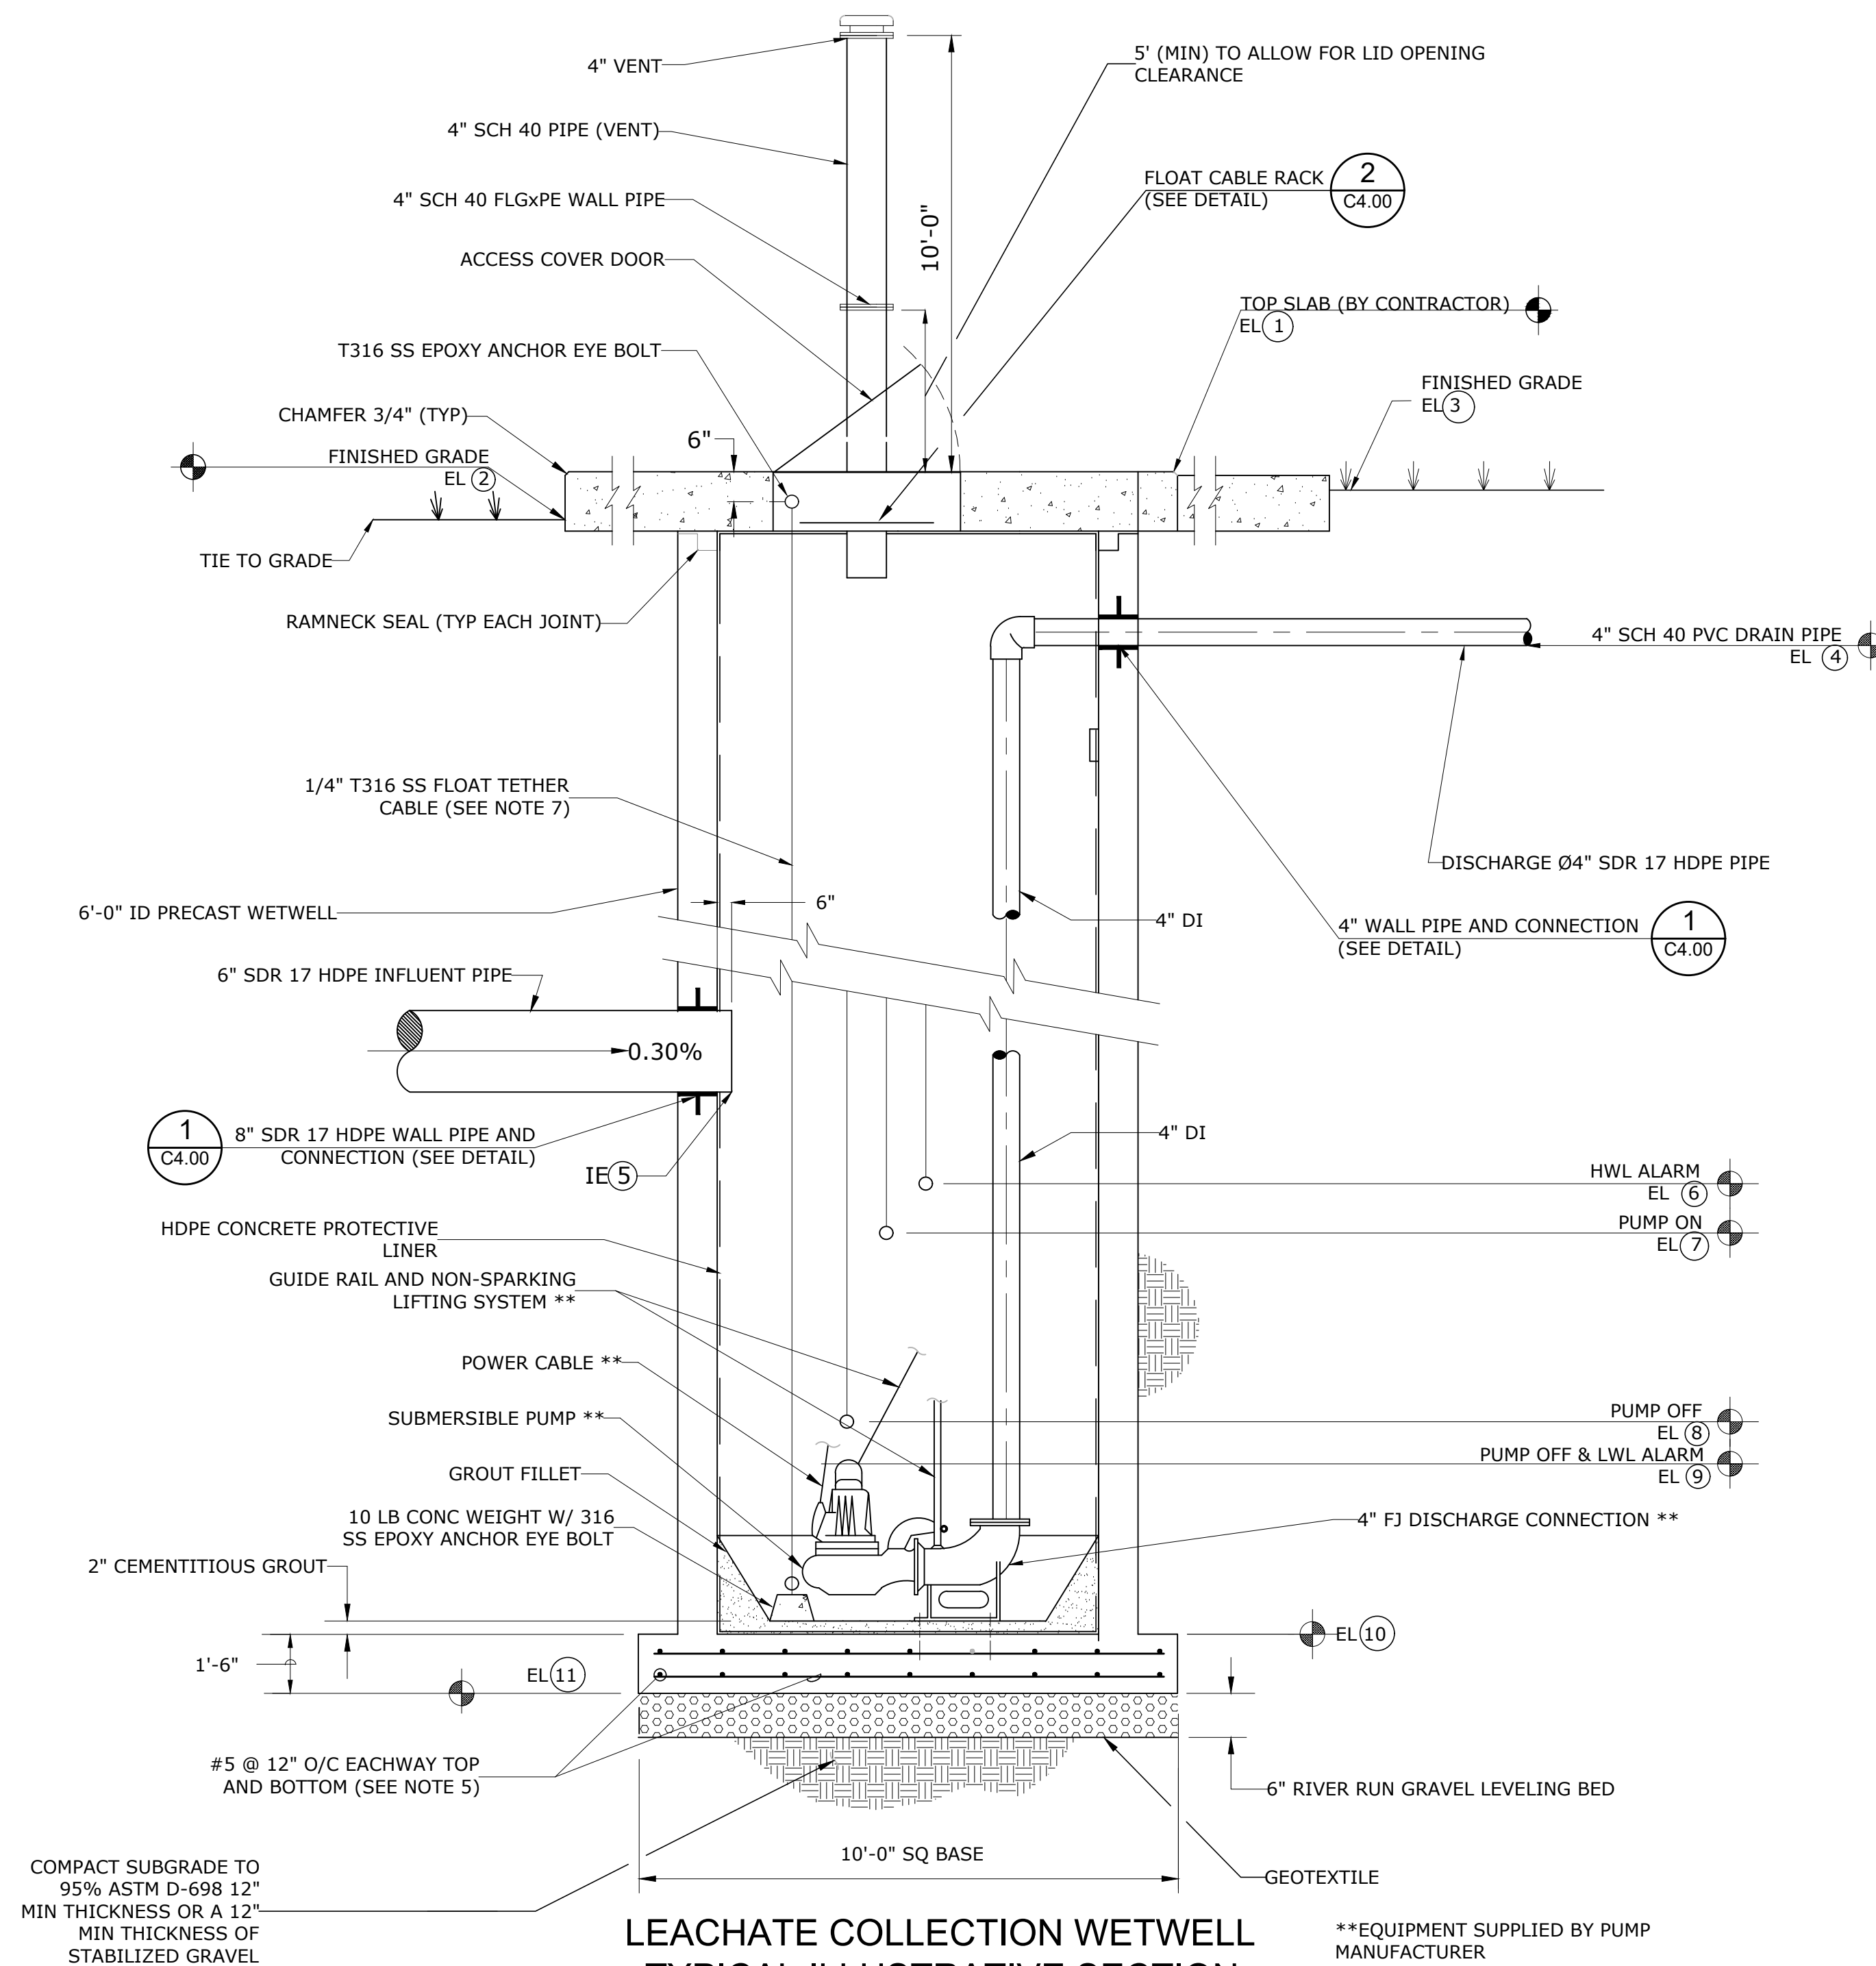

LEACHATE COLLECTION WETWELL
TYPICAL ILLUSTRATIVE SECTION

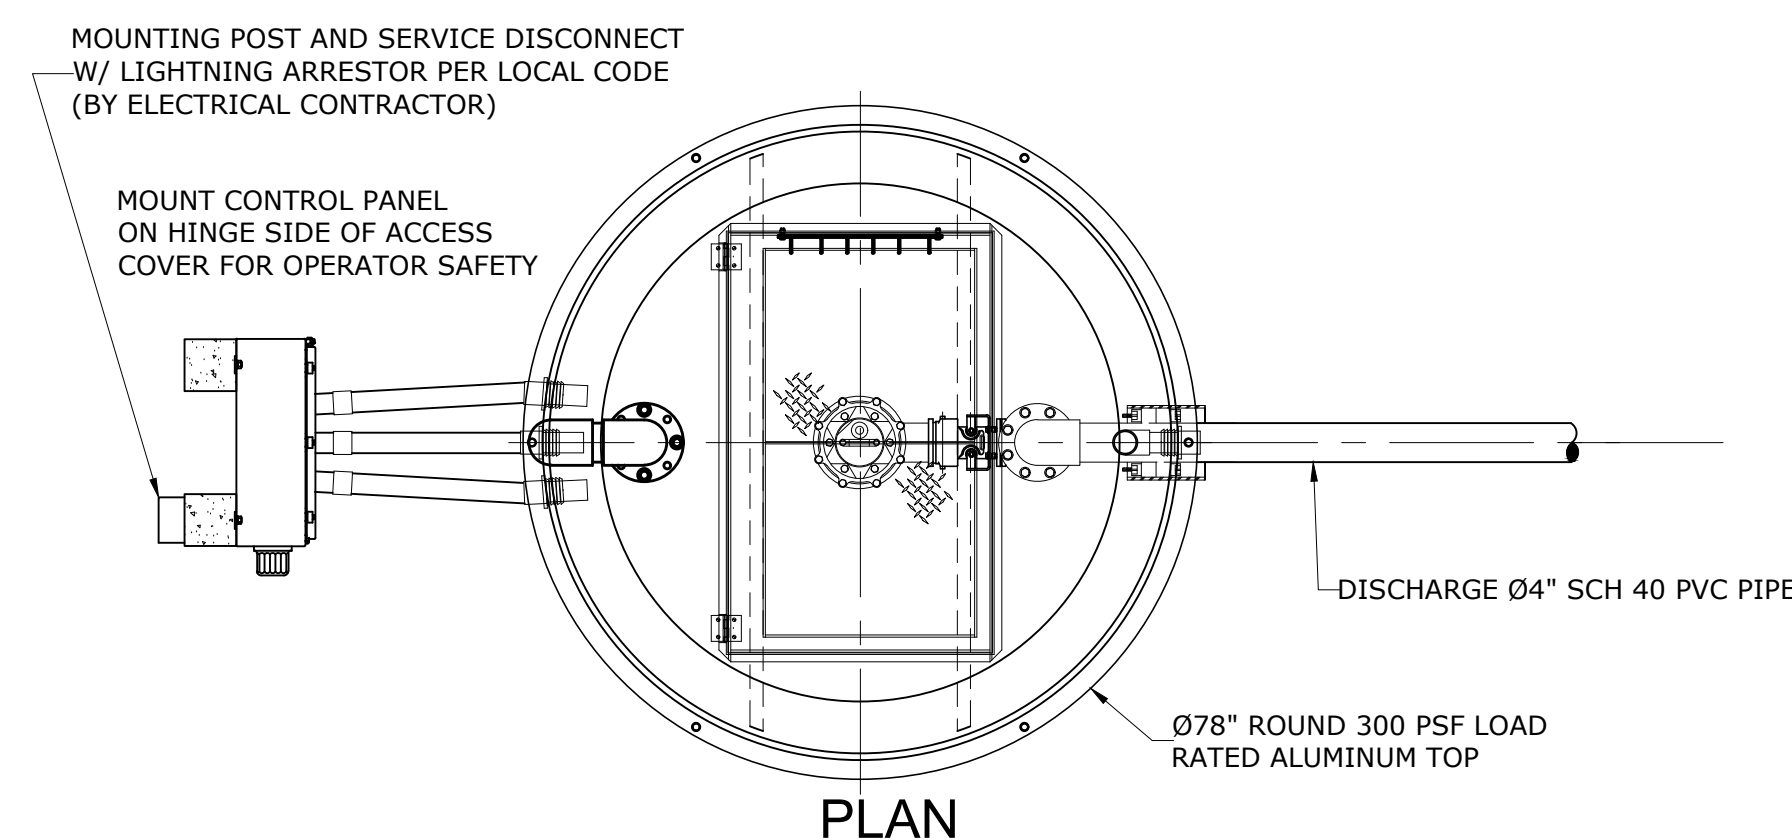

NOTES:

1. SEE PLAN VIEW FOR LOCATION OF COMPONENTS.
2. PROVIDE 3" CLEAR COVER FOR REINFORCING ON ALL SIDES IN WETWELL BASE.
3. LEVEL SWITCHES SHALL BE SET TO ACTUATE WITHIN $2" \pm$ OF ELEVATION NOTED.
4. EXTERIOR OF WETWELL SHALL BE PAINTED WITH COAL TAR EPOXY AS SPECIFIED.
5. ALL PENETRATIONS SHALL BE SEALED AND WATER TIGHT.
6. THIS PIPE IS ONLY IN THE LEACHATE COLLECTION WETWELL. WELD TO WALL SLEEVE AFTER FIELD INSTALLATION.
7. CONNECT TETHER CABLE TO EYE BOLTS W/2 3/16 SS "U" CLAMPS AT EACH END. INSTALL CABLE WITHOUT ANY SLACK. ATTACH FLOAT CABLES TO TETHER CABLE W/ 3/16 SS "U" CLAMPS AT INDICATED ELEVATION.
8. WETWELL SHALL BE PURCHASED, SET AND JOINED BY OWNER. ALL OTHER CONCRETE INSTALLATION BY CONTRACTOR.
9. WETWELL LID SHALL BE PRECAST.
10. CONTRACTOR SHALL COORDINATE ACCESS HATCH (WITH SKIRT AND RETURN) AND WALL PIPE MANUFACTURE AND INSTALLATION CONTRACTOR, AND PUMP MANUFACTURER PRIOR TO WETWELL LID PRECASTING.
11. CONTRACTOR SHALL COORDINATE ALL FINAL WETWELL LINER WELDING WITH MANUFACTURER.

NO.	DATE	REVISION DESCRIPTION	BY
1	2/7/2018	FDEP RAI NO. 1 RESPONSE	LIB



4140 NW 37th Place, Suite A
Gainesville, Florida 32606
Phone: 352.672.6867 Fax: 352.692.5390
Certificate of Authorization No. 30066

PROJECT TITLE:

PERMIT PLANS

ENTERPRISE ROAD CLASS III
RECYCLING & DISPOSAL FACILITY
2017 PERMIT MODIFICATION
DADE CITY, PASCO COUNTY, FLORIDA

LISA J. BAKER

DESIGNED BY

DRAWN BY

CHECKED BY

APPROVED BY _____

SHEET TITLE:

LEACHATE COLLECTION WETWELL SECTIONS AND DETAILS

PROJECT NO.:	02000-217-17
SCALE:	AS SHOWN
DATE:	AUGUST 2017
DRAWING:	C4.10

REVIEW ONLY-NOT FOR CONSTRUCTION