

LEGEND:
 x F=13.20 Indicates a Proposed Finish Elevation
 [Hatched Box] Indicates Roof Area
 [Dotted Box] Indicates Leachate Control Area


WEBER ENGINEERING & SURVEYING, INC.
 4020 Beneva Road, Suite B, Sarasota, Florida 34233
 Telephone (941) 921-3914
 Surveying & Mapping Business Authorization No. LB 4010
 Engineering Business Authorization No. EB 4010
 Drawn By: CDJ Checked By: [Signature]
 Date: 11/24/00 Scale: 1"=40' Job # 970417 Dwg. # D-11796-F
 © 1997 Weber Engineering & Surveying, Inc.

REVISED SITE PLAN
 TRUCK LOADING AREA
 C & D RECYCLING FACILITY SOLID WASTE MANAGEMENT
 SARASOTA COUNTY LANDFILL
 Sarasota County, Florida


[Signature]
 LAWRENCE R. WEBER
 FLORIDA PROFESSIONAL ENGINEER
 No. 11718
 Date: 11/24/00

RECEIVED
 JAN 8 2001
 Department of Environmental Protection
 by: SOUTHWEST DISTRICT


1/1

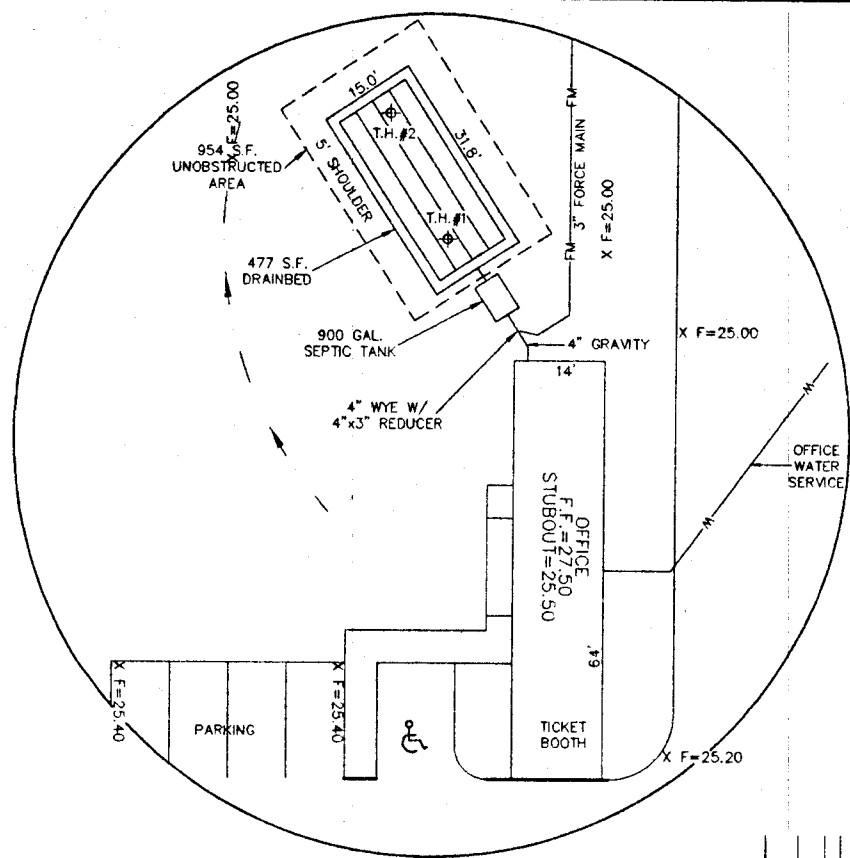


DETAIL
Scale: 1"=20'

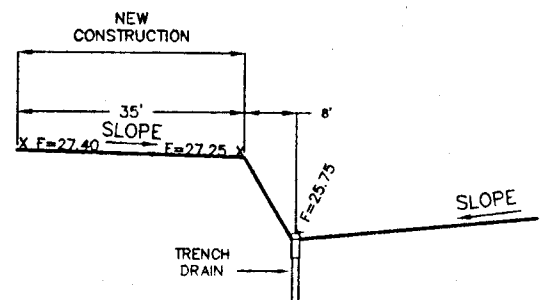


SECTION A-A
Scale: 1"=20' Horiz.
1"=2' Vert.

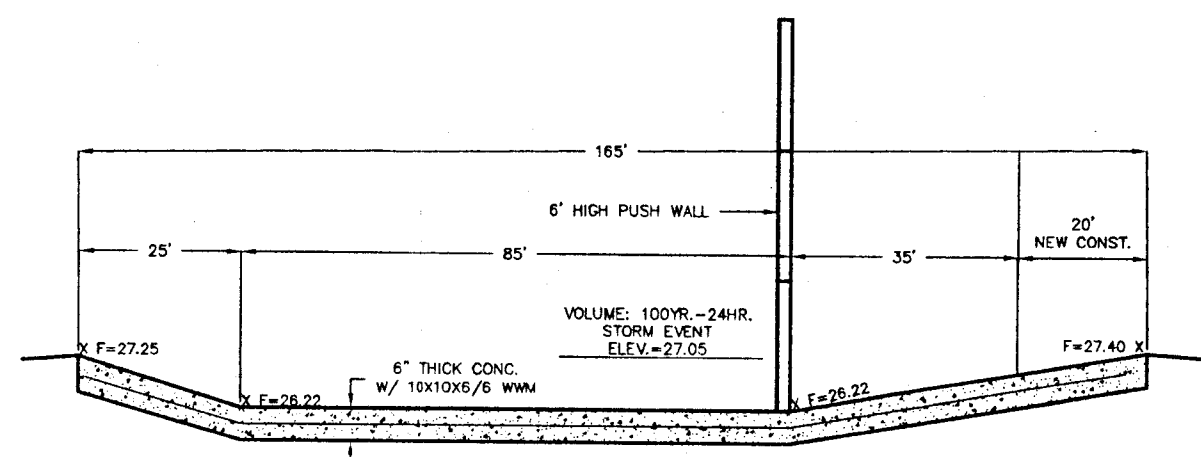



SECTION B-B
Scale: 1"=20' Horiz.
1"=2' Vert.

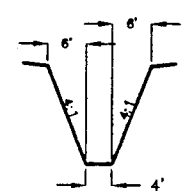


SECTION C-C
Scale: 1"=20' Horiz.
1"=2' Vert.

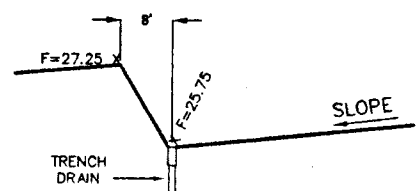

SECTION E-E
Scale: 1"=20' Horiz.
1"=2' Vert.

 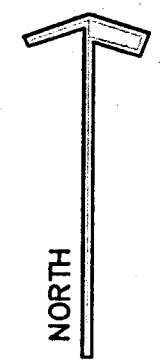

- LEGEND:**
- X F=13.20 Indicates a Proposed Finish Elevation
 - [Hatched Box] Indicates Roof Area
 - [Box with Dots] Indicates Leachate Control Area

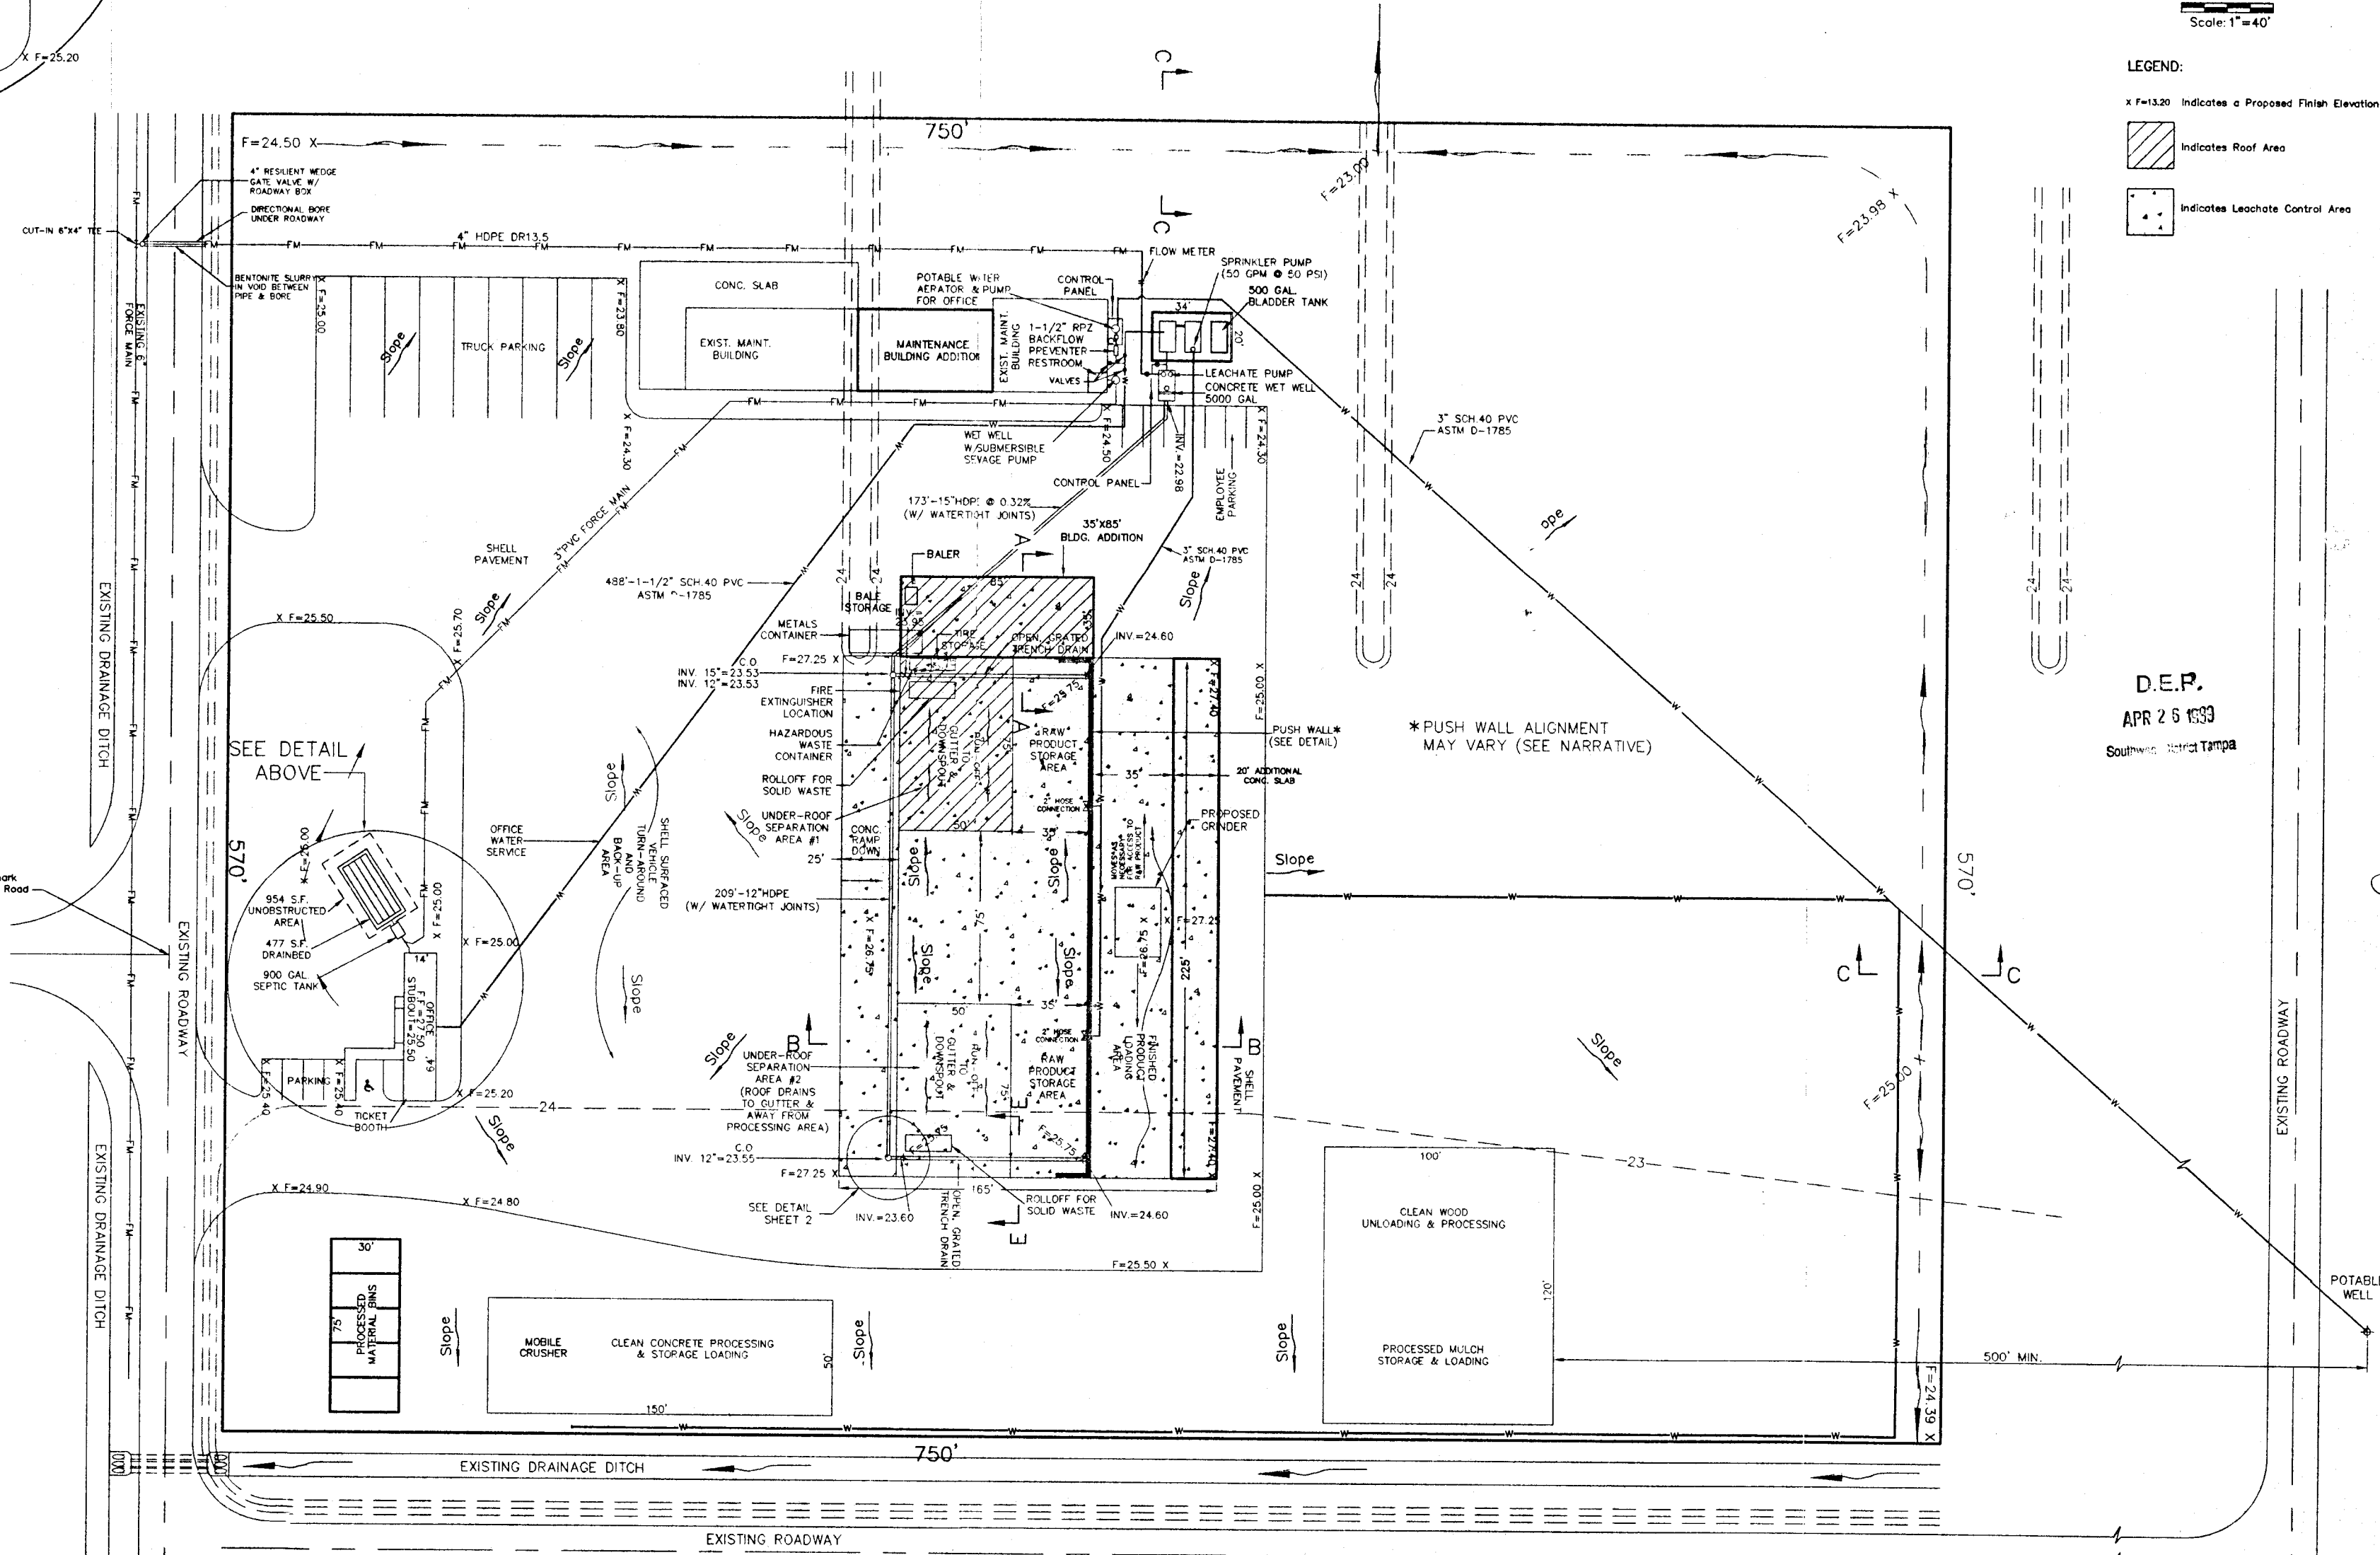

D.E.P.
APR 26 1999
Southwest District Tampa

WEBER ENGINEERING & SURVEYING, INC.
3932 Swift Road - Suite A, Sarasota, Florida 34231
Telephone (941) 921-3914
Surveys & Mapping Business Authorization No. LB 4010
Engineering Business Authorization No. EB 4010
Drawn By: CDJ Checked By: [Signature]
Date: 5/7/98 Scale: 1"=40' Job # 970417 Dwg. # D-11796.3

SITE PLAN
C & D RECYCLING FACILITY SOLID WASTE MANAGEMENT
SARASOTA COUNTY LANDFILL
Sarasota County, Florida

[Signature]
LAWRENCE D. WEBER
FLORIDA PROFESSIONAL ENGINEER 30899
Date: 5/7/98

REV. 8/18/98
REV. 8/26/98
REV. 8/27/98
REV. 9/8/98
REV. 4/7/99