


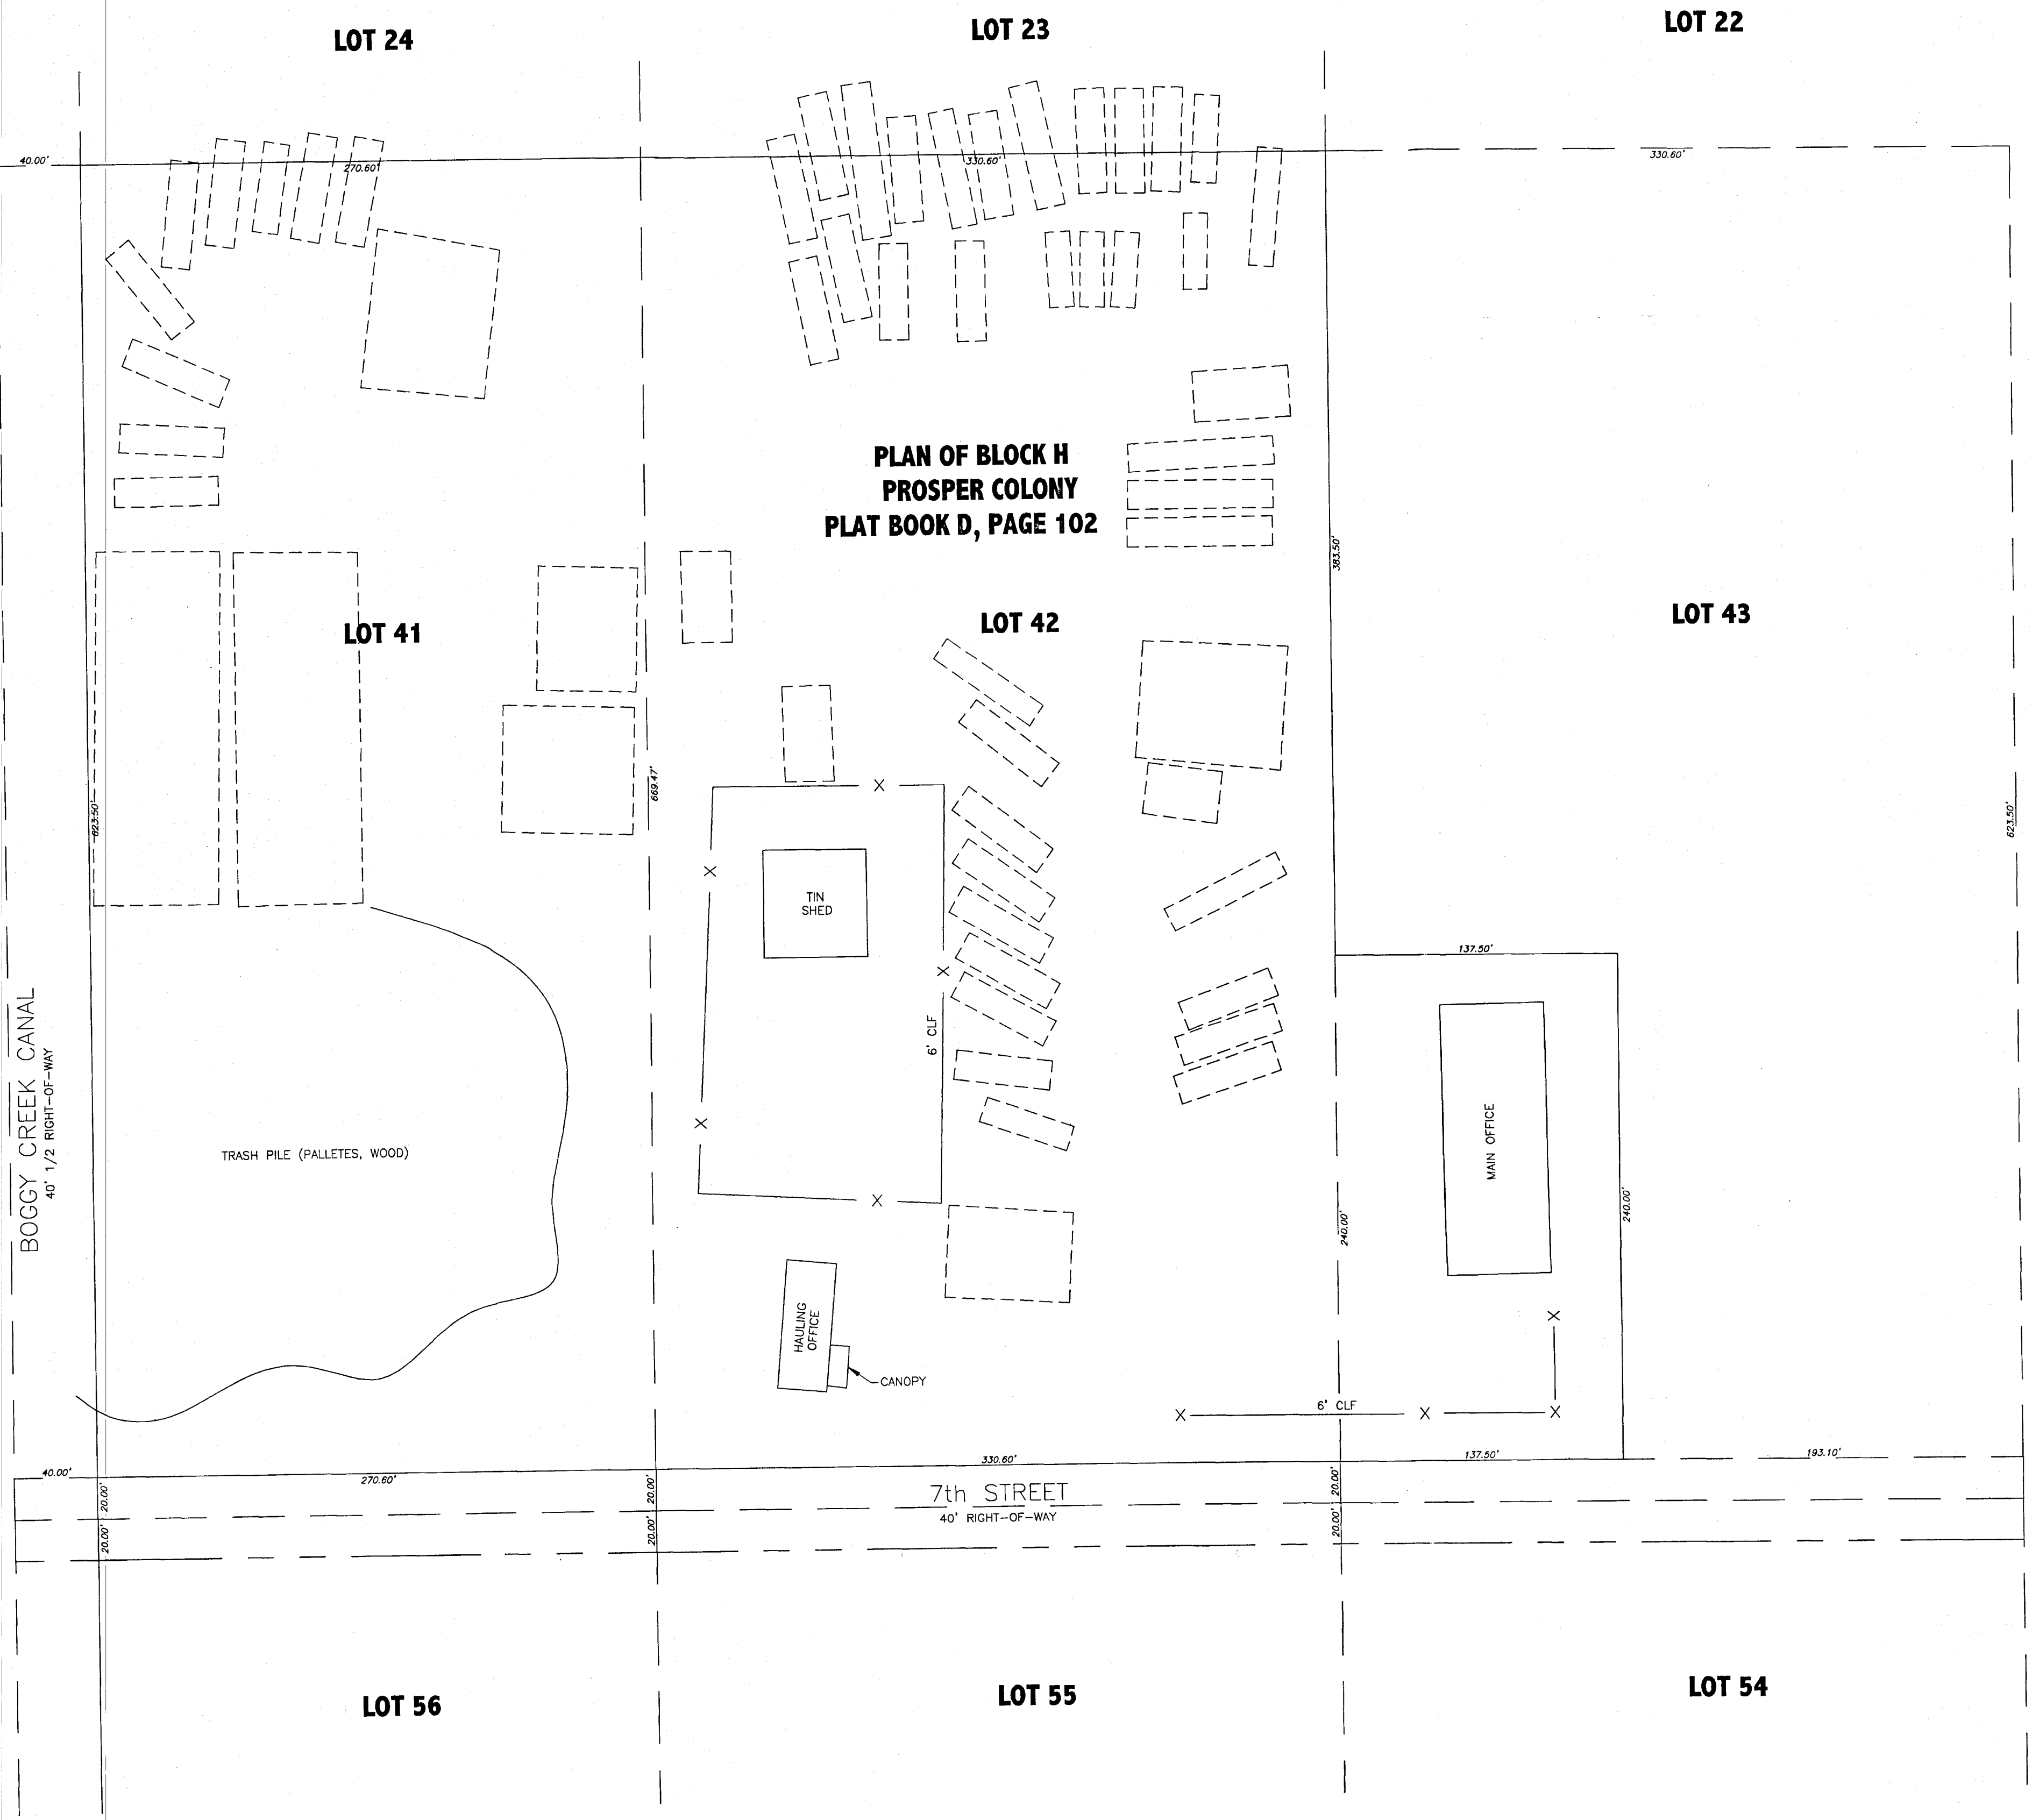

SCALE: 1" = 50'

MOBILE OFFICE TRAILER


BOUNDARY SURVEY
OF THE
FOR
CLIENT

HARTMAN & ASSOCIATES, INC.
engineers, hydrogeologists, surveyors & management consultants
201 EAST PINE STREET - SUITE 1000 - ORLANDO, FL 32801
TELEPHONE (407) 839-3355 - FAX (407) 839-3795
LICENSED BUSINESS NO. #5814

REVISIONS	
Rev. _____	Date: _____
Rev. _____	Date: _____
Rev. _____	Date: _____
Rev. _____	Date: _____

NOT VALID WITHOUT THE SIGNATURE AND THE ORIGINAL
RAISED SEAL OF A FLORIDA LICENSED SURVEYOR AND MAPPER.

Job No: _____	Lawrence E. Jenkins Professional Surveyor and Mapper Florida Registration #5364
Cadd File: _____	
Field Date: _____	
Drawn By: _____	
Field By: _____	
Field Bk/Pg: _____	

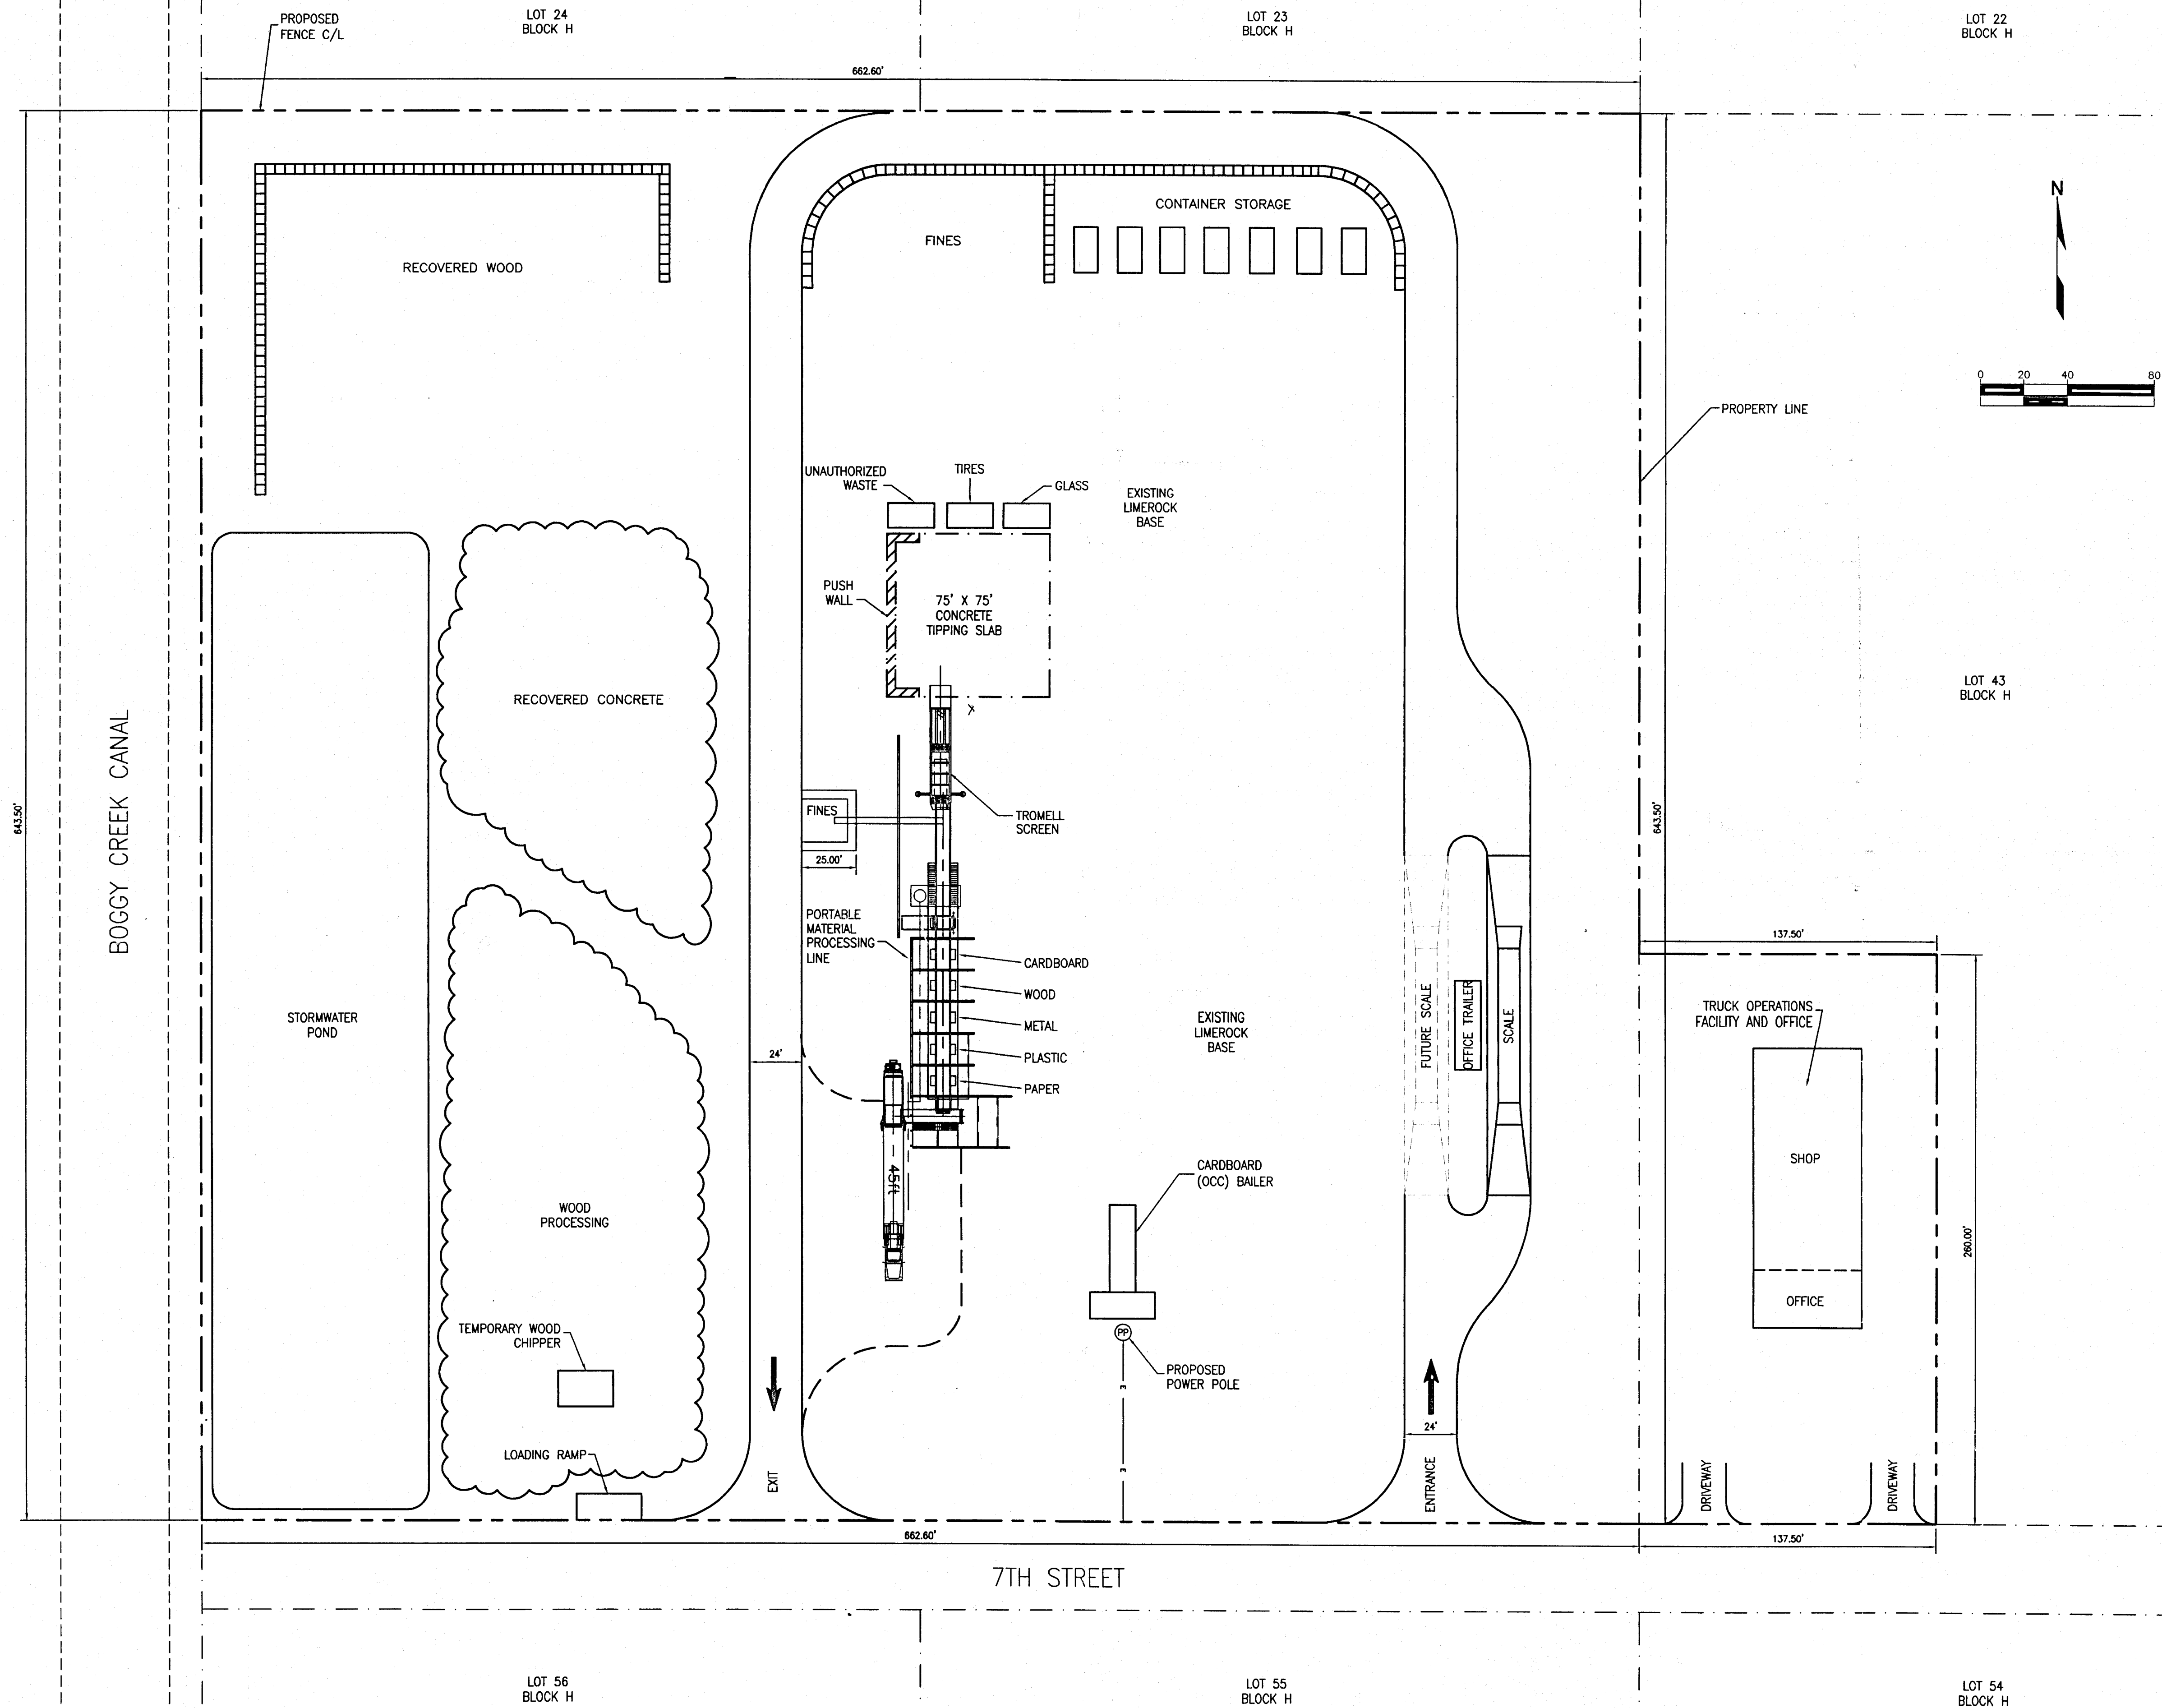

LEGEND

— — — — — PROPERTY LINES

- - - - - LOT LINES

P:\CAD\DWG\1999\JTB-2020\20207n01.dwg

Plotted: Aug 21, 2000 - 11:59am



HARTMAN & ASSOCIATES, INC.
engineers, hydrogeologists, surveyors & management consultants
201 EAST PINE STREET - SUITE 1000 - ORLANDO, FL 32801
TELEPHONE (407) 839-3955 - FAX (407) 839-3790

**PROPOSED FLORIDA
RECYCLING SERVICES
SOUTH ORLANDO TRANSFER STATION
TAFT, FLORIDA**


**PRELIMINARY SITE PLAN
CLASS III MRF**

DATE	8/00	MOD RETAIN WALLS, ADD LABELS, DEL WELLS	HLC	JEG
DATE		REVISIONS	REVISED	CHECKED

Roderick K. Cade
Fl. Reg. No. 454164
Roderick Cade
8/21/00


DESIGNED	JEG	7/00
DRAWN	QRR	7/00
CHECKED		
QC APPROVAL		
FILE:	20207n01.dwg	

PROJECT NO.
99-202.07
SCALE
1" = 40'
C-1
SHEET
OF

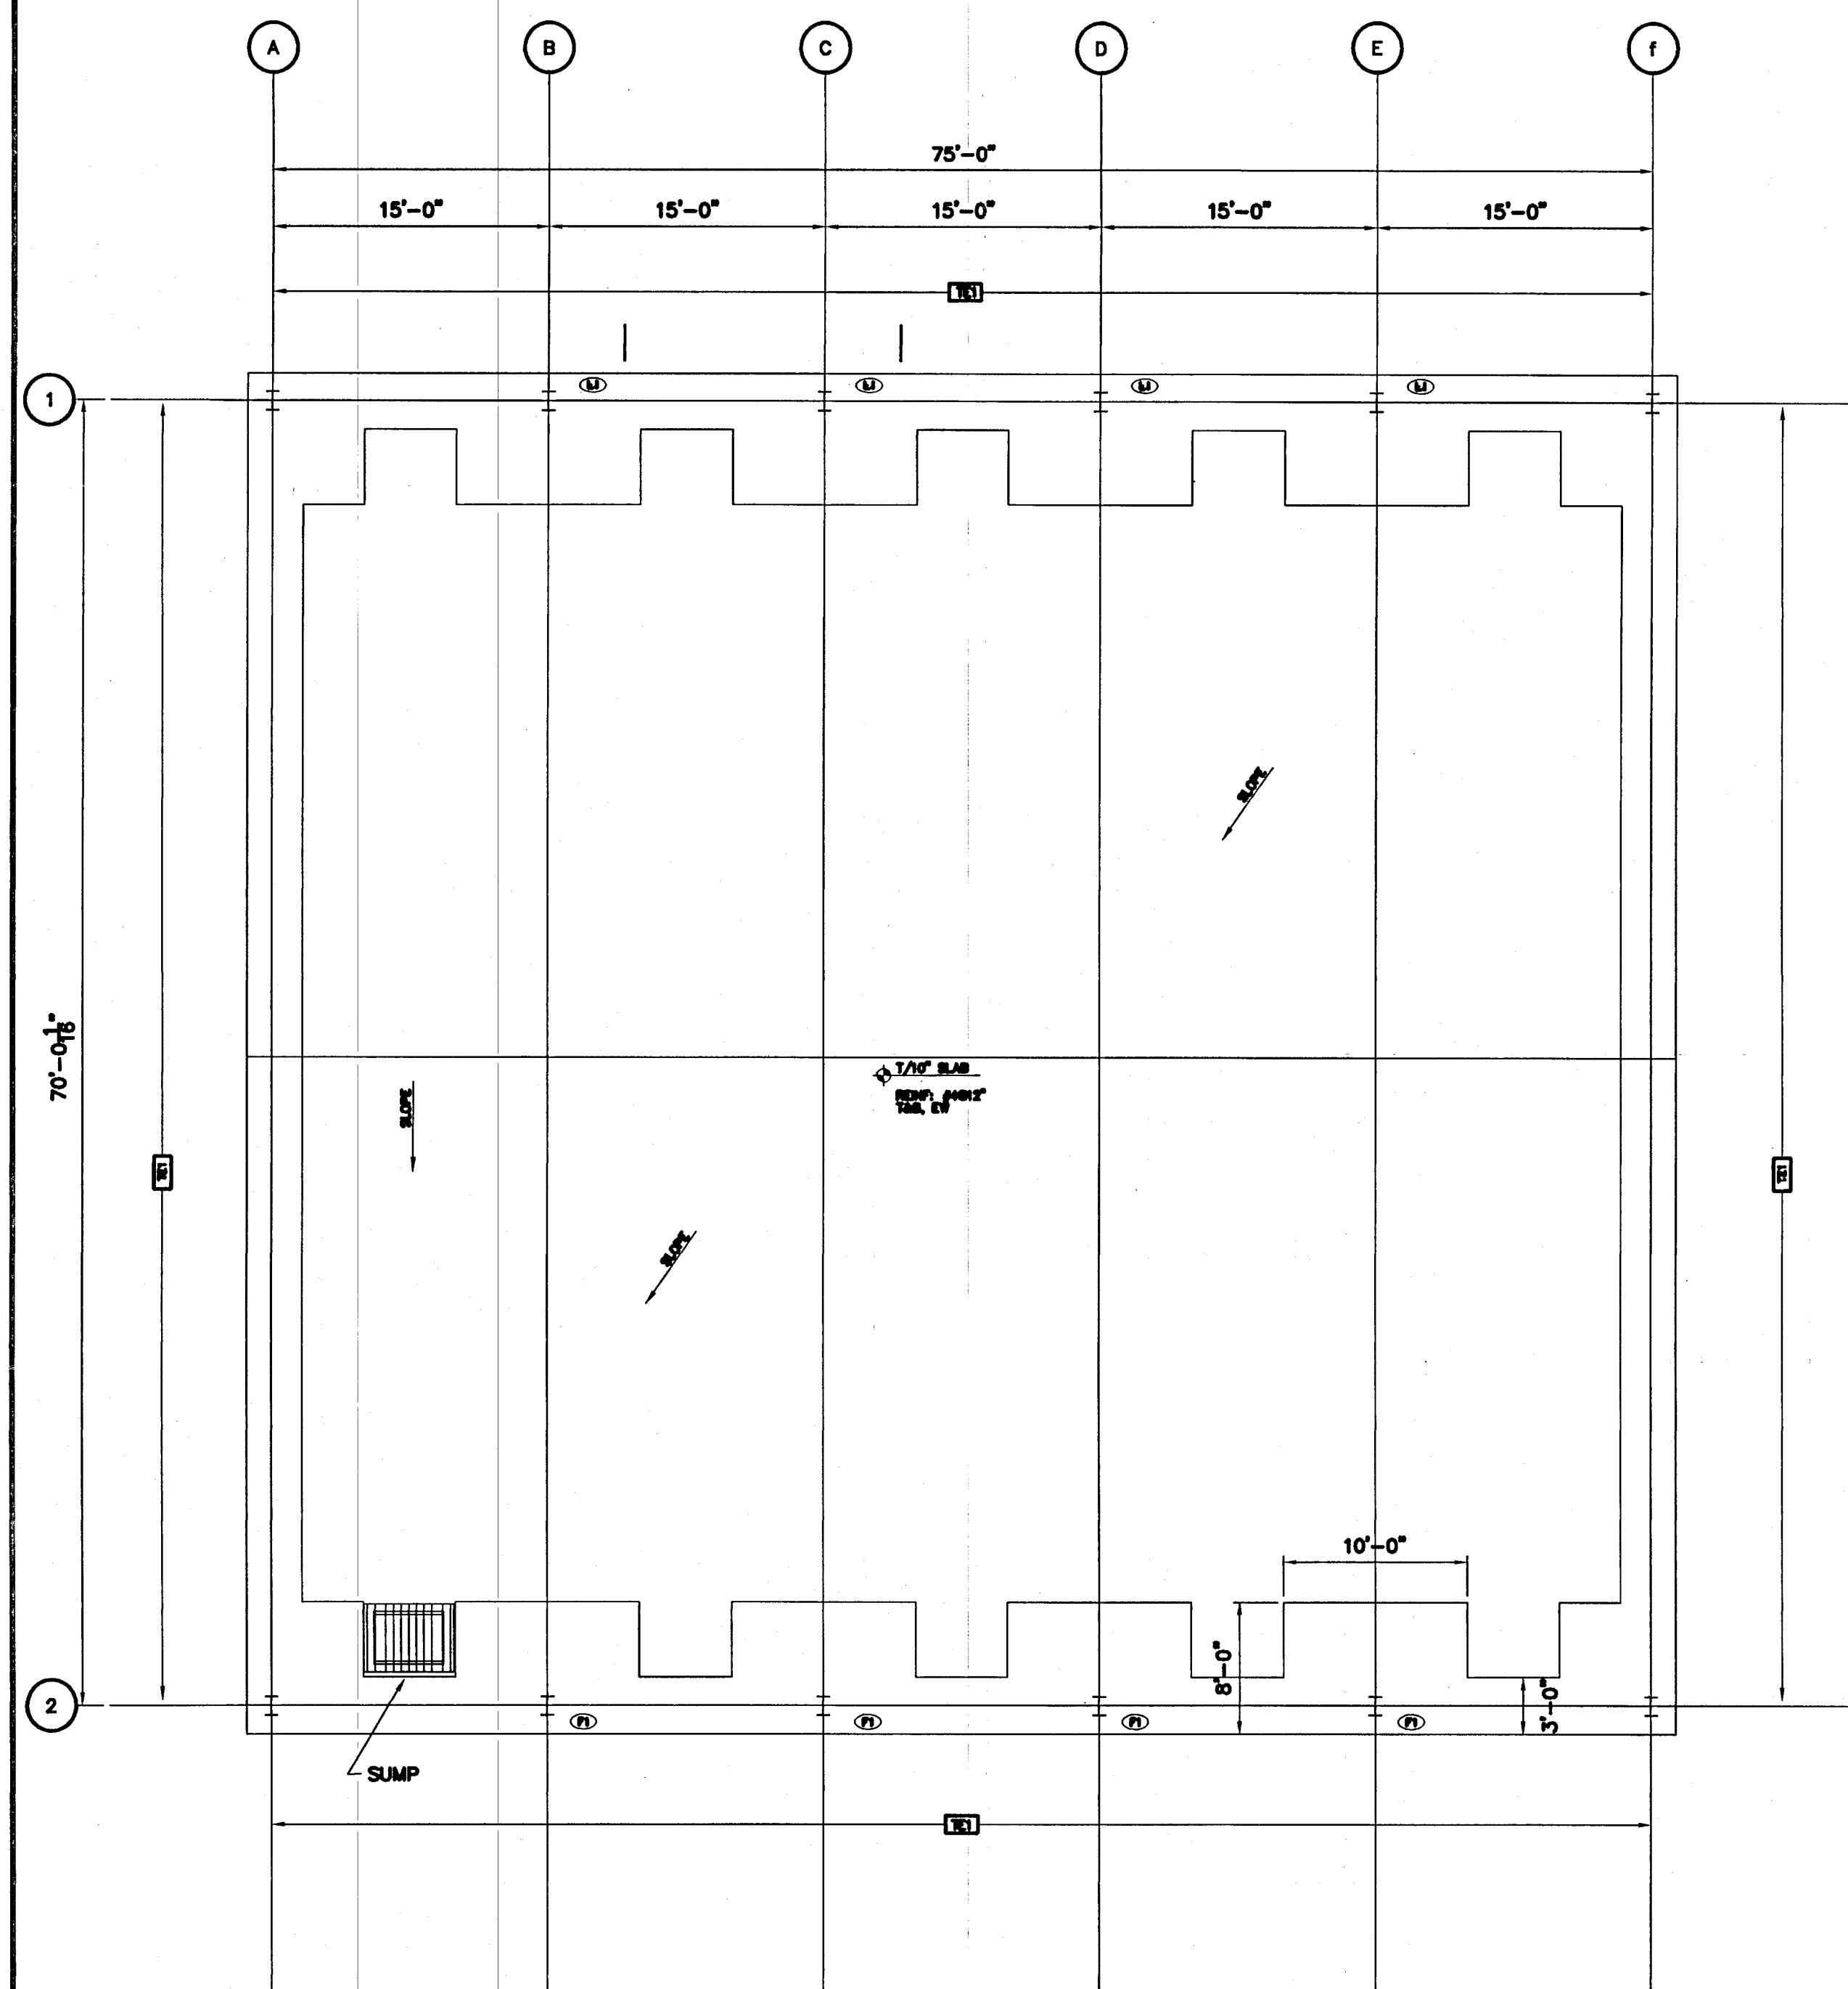


PLAN
1/8" = 1'-0"


(*) NOTES:
PERIMETER BUILDING DIMENSIONS ARE TO OUTSIDE OF GIRT. DIMENSIONS DO NOT INCLUDE METAL PANEL SYSTEM.
METAL BUILDING FRAMING AND SIDING SHALL BE DESIGNED BY THE METAL BUILDING MANUFACTURER PER THE LOCAL BUILDING CODE AND SPECIFICATION REQUIREMENTS.

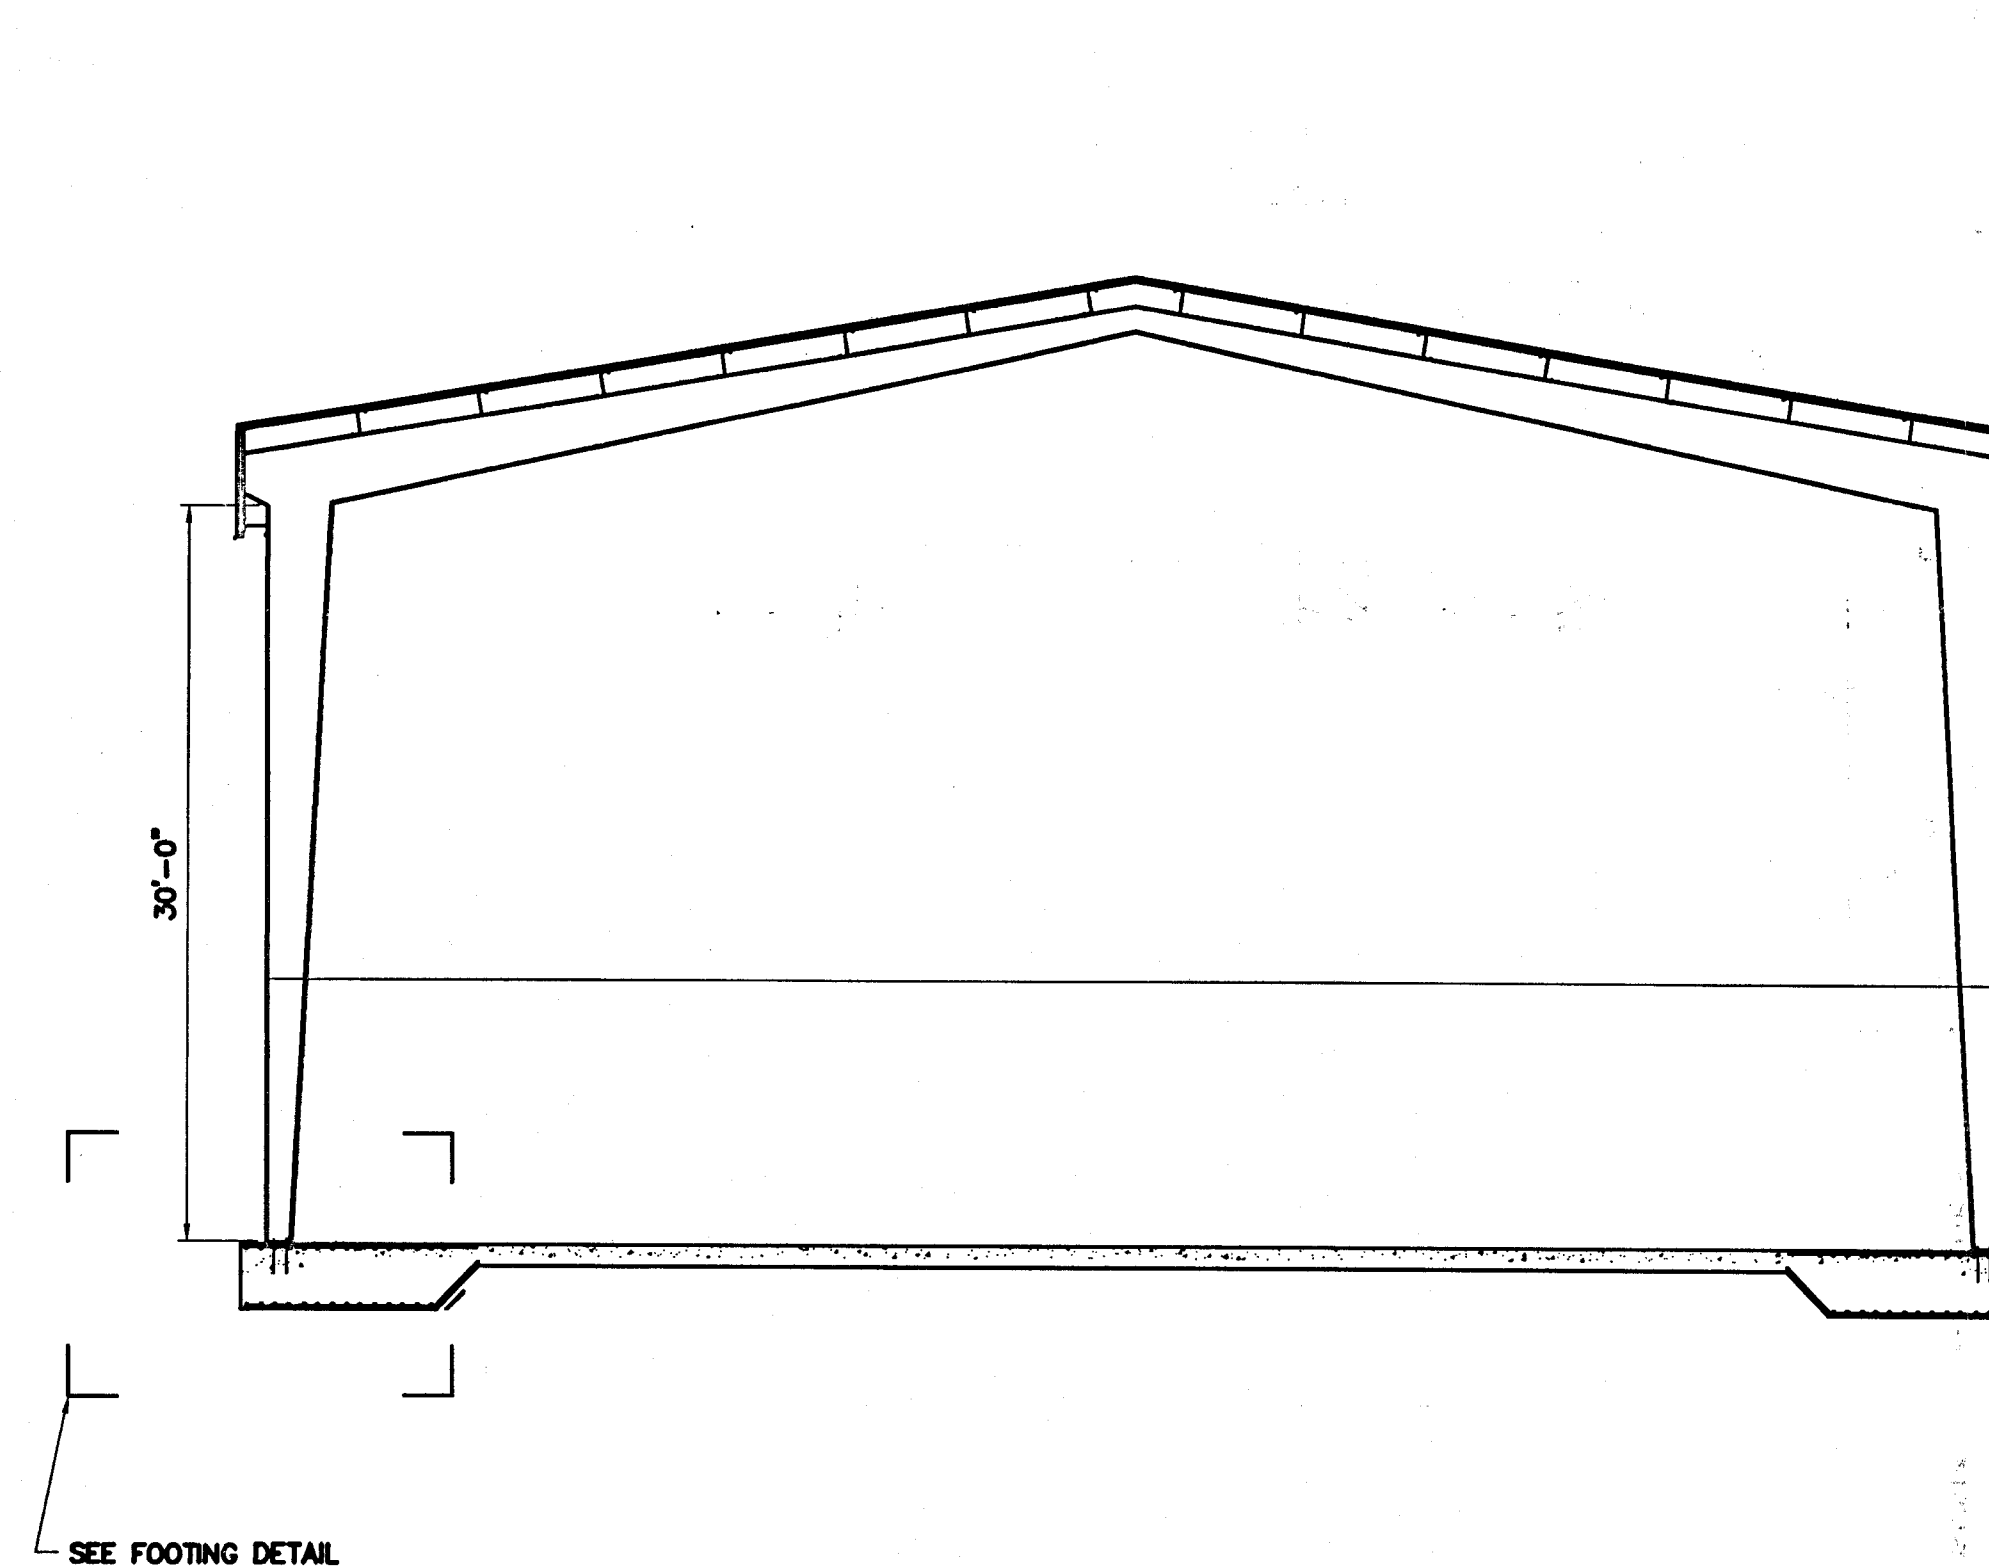


ANCHOR BOLT SIZE & PER METAL BLDG MANUF. TYP

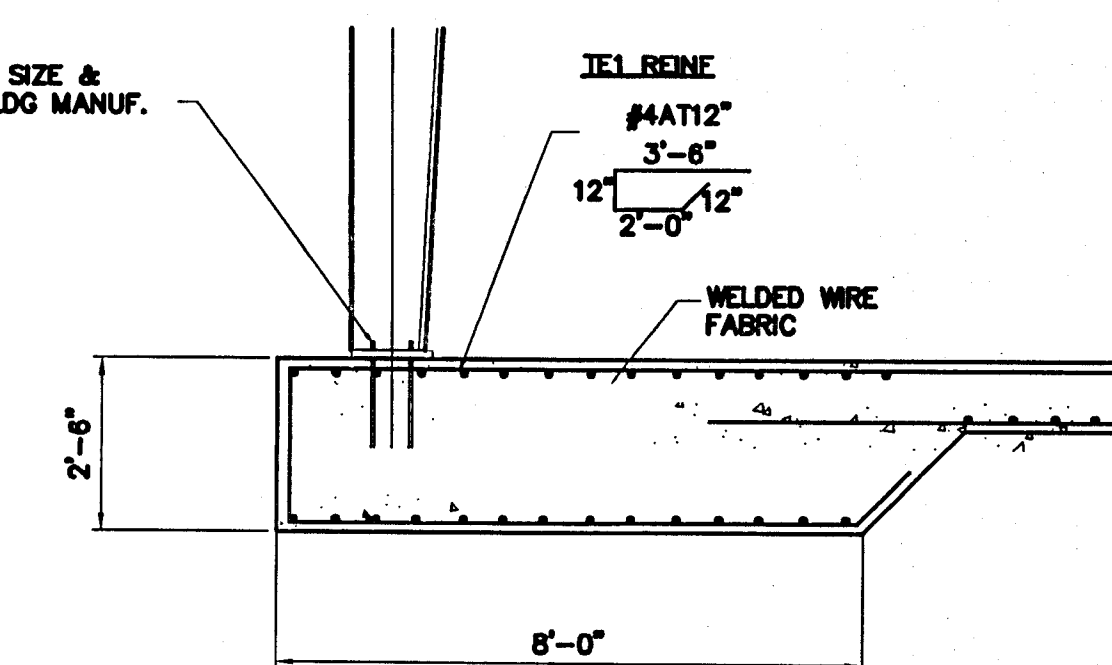


FOOTING DETAIL

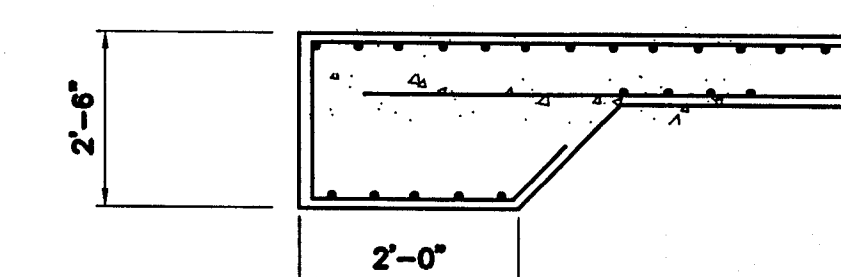


THICKENED EDGE DETAIL

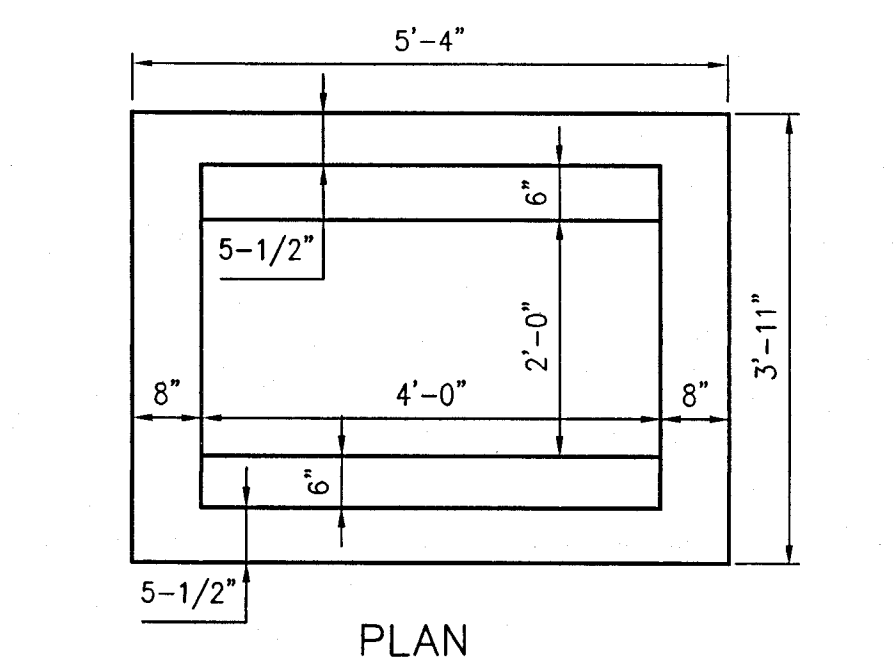


PLAN

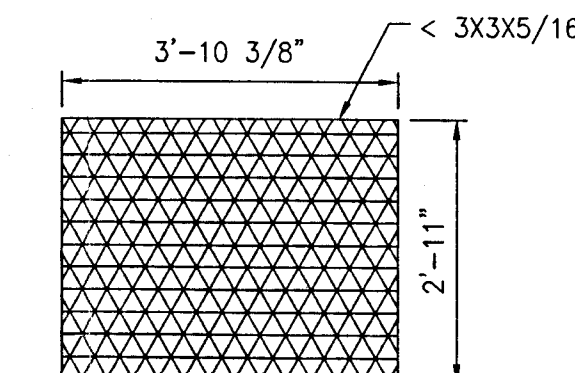

18 SPACES @ 2 9/16"
19 BARS @ 1/4"
STRAIGHT BAR 3"x1/4"
RETICULINE BAR 2"x3/16"
APPROX. WEIGHT 215 LBS.

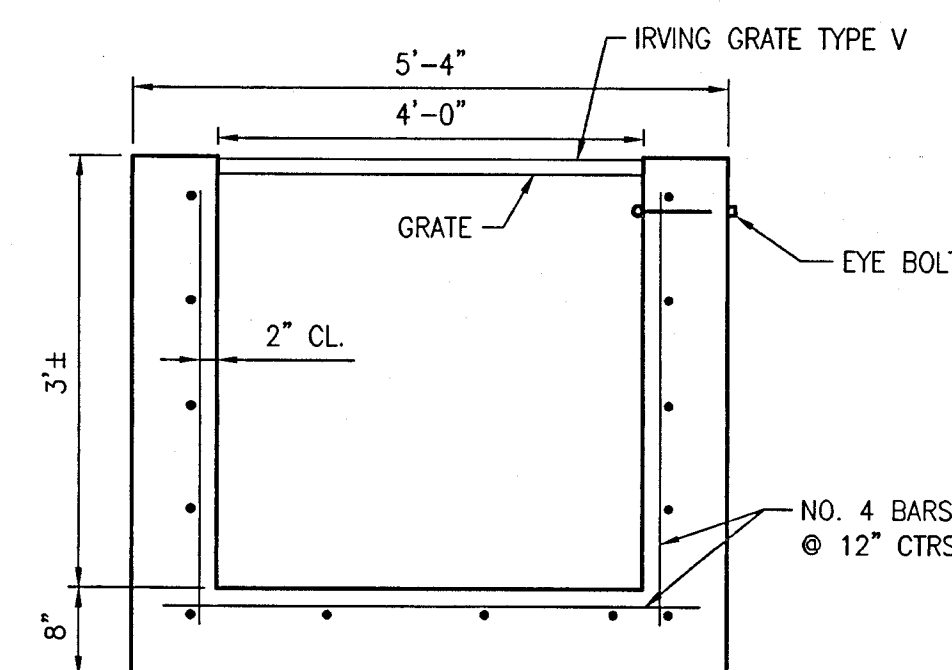

SECTION

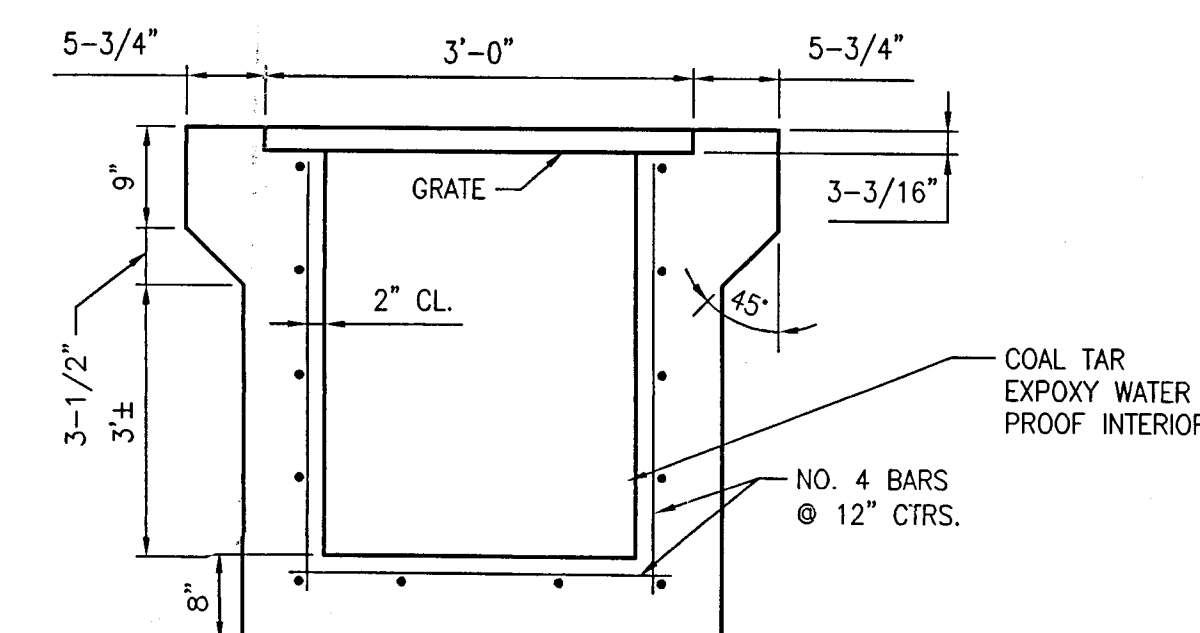

SECTION

FDOT TYPE "F" INLET

DETAIL
SCALE: 1/4" = 1'-0"



Not for Construction
10-9-00

P:\CADD\WMS\1989\98-202\07\20206n02.dwg

Plotted: Oct 09, 2000 - 11:55am



HARTMAN & ASSOCIATES, INC.
engineers, hydrogeologists, surveyors & management consultants
201 EAST PINE STREET - SUITE 1000 - ORLANDO, FL 32801
TELEPHONE (407) 839-3955 - FAX (407) 839-3790


TAFT RECYCLING INC.
SOUTH ORLANDO
MATERIAL RECOVERY FACILITY
TAFT, FLORIDA

PROCESSING BUILDING SECTIONS
CLASS III MRF

DATE	REVISIONS	REVISED	CHECKED	DATE


DESIGNED	JEG	10/00	PROJECT NO.	99-202.07
DRAWN	QRR	10/00	SCALE	AS SHOWN
CHECKED	JEG	10/00		
QC APPROVAL	JEG	10/00		
FILE: 20206n02.dwg				

C-2
SHEET 2 OF 2

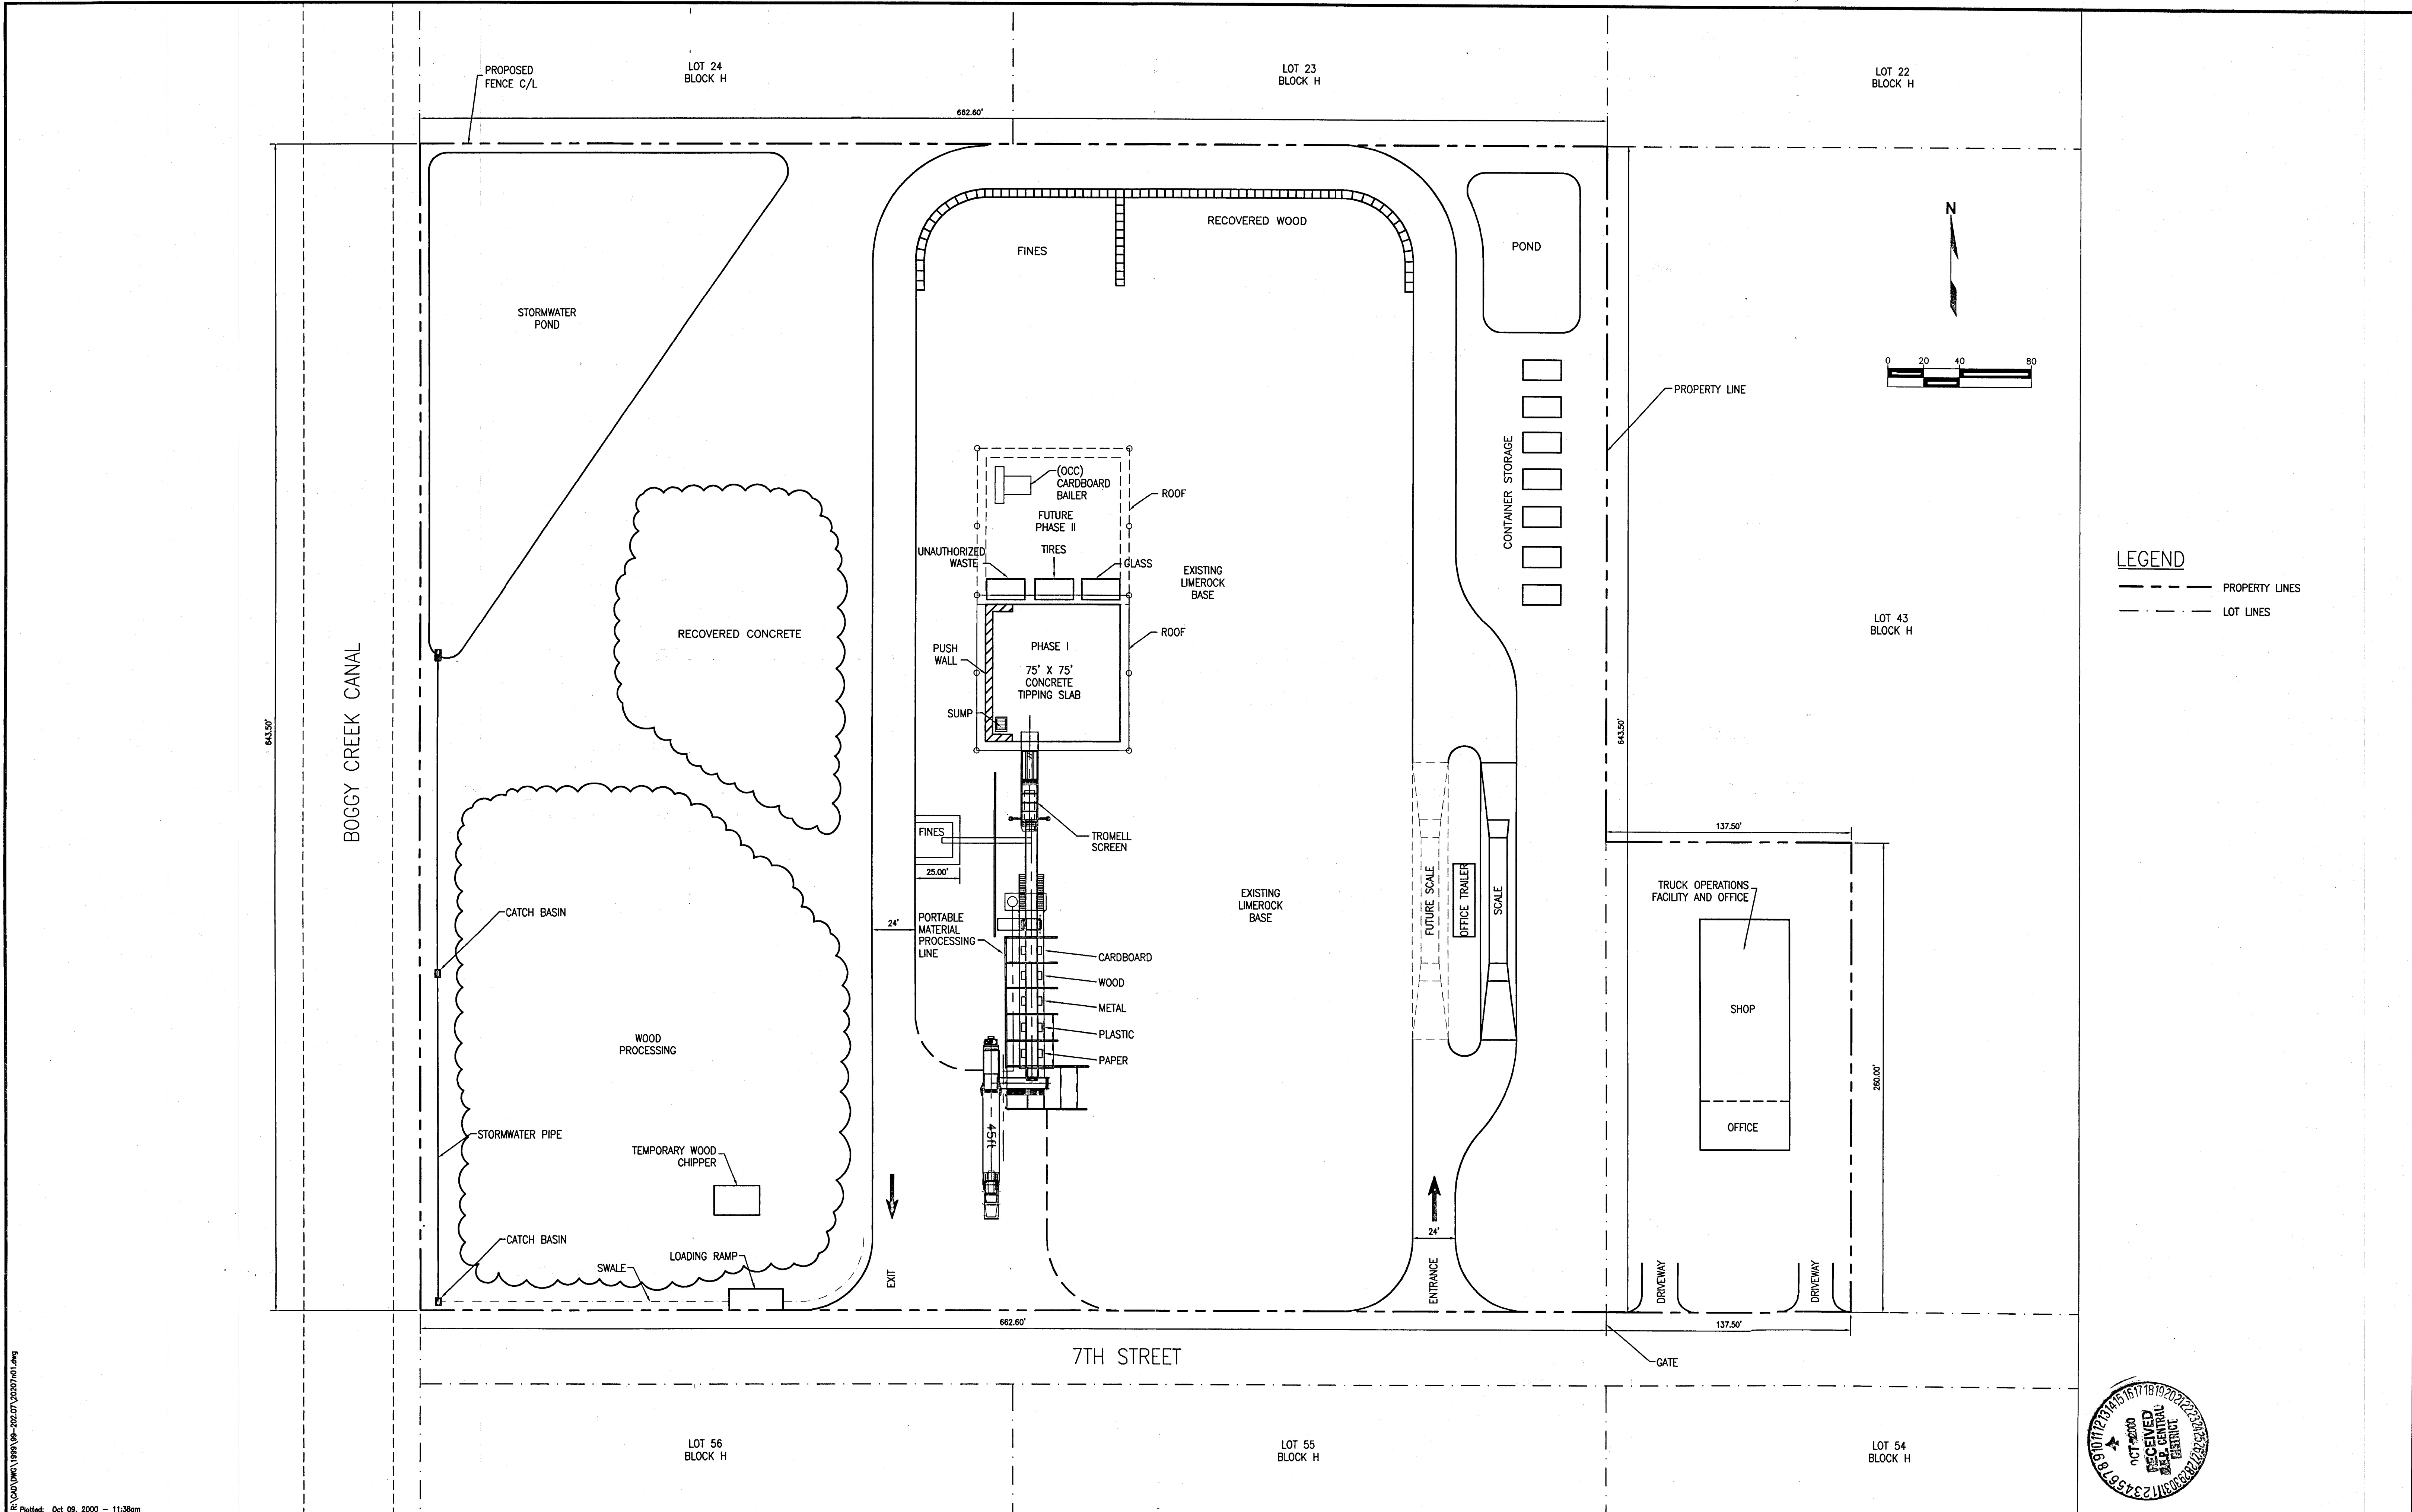

HARTMAN & ASSOCIATES, INC. engineers, hydrogeologists, surveyors & management consultants 201 EAST PINE STREET - SUITE 1000 - ORLANDO, FL 32801 TELEPHONE (407) 839-3955 - FAX (407) 839-3790		PROPOSED TAFT RECYCLING INC. SOUTH ORLANDO MATERIAL RECOVERY FACILITY TAFT, FLORIDA		PRELIMINARY SITE PLAN CLASS III MRF		<table border="1"> <tr> <th>DATE</th> <th>REVISIONS</th> <th>REVISED</th> <th>CHECKED</th> </tr> <tr> <td>10/00</td> <td>MOVE POND ADD ROOF</td> <td>QRR</td> <td>JEG</td> </tr> <tr> <td>8/00</td> <td>MOD RETAIN WALLS, ADD LABELS, DEL WELLS</td> <td>HLC</td> <td>JEG</td> </tr> </table>		DATE	REVISIONS	REVISED	CHECKED	10/00	MOVE POND ADD ROOF	QRR	JEG	8/00	MOD RETAIN WALLS, ADD LABELS, DEL WELLS	HLC	JEG	<table border="1"> <tr> <th>BY</th> <th>DATE</th> </tr> <tr> <td>DESIGNED</td> <td>JEG 7/00</td> </tr> <tr> <td>DRAWN</td> <td>QRR 7/00</td> </tr> <tr> <td>CHECKED</td> <td></td> </tr> <tr> <td>QC APPROVAL</td> <td></td> </tr> </table>		BY	DATE	DESIGNED	JEG 7/00	DRAWN	QRR 7/00	CHECKED		QC APPROVAL		<table border="1"> <tr> <th>PROJECT NO.</th> </tr> <tr> <td>99-202.07</td> </tr> <tr> <th>SCALE</th> </tr> <tr> <td>1" = 40'</td> </tr> <tr> <th>SHEET</th> </tr> <tr> <td>1 of 2</td> </tr> </table>		PROJECT NO.	99-202.07	SCALE	1" = 40'	SHEET	1 of 2
DATE	REVISIONS	REVISED	CHECKED																																				
10/00	MOVE POND ADD ROOF	QRR	JEG																																				
8/00	MOD RETAIN WALLS, ADD LABELS, DEL WELLS	HLC	JEG																																				
BY	DATE																																						
DESIGNED	JEG 7/00																																						
DRAWN	QRR 7/00																																						
CHECKED																																							
QC APPROVAL																																							
PROJECT NO.																																							
99-202.07																																							
SCALE																																							
1" = 40'																																							
SHEET																																							
1 of 2																																							

N:\SURVEY\DMG\1999\09-202 07\20207-02.dwg Mon Oct 09 14:23:06 2000 COMPUTER "Z"

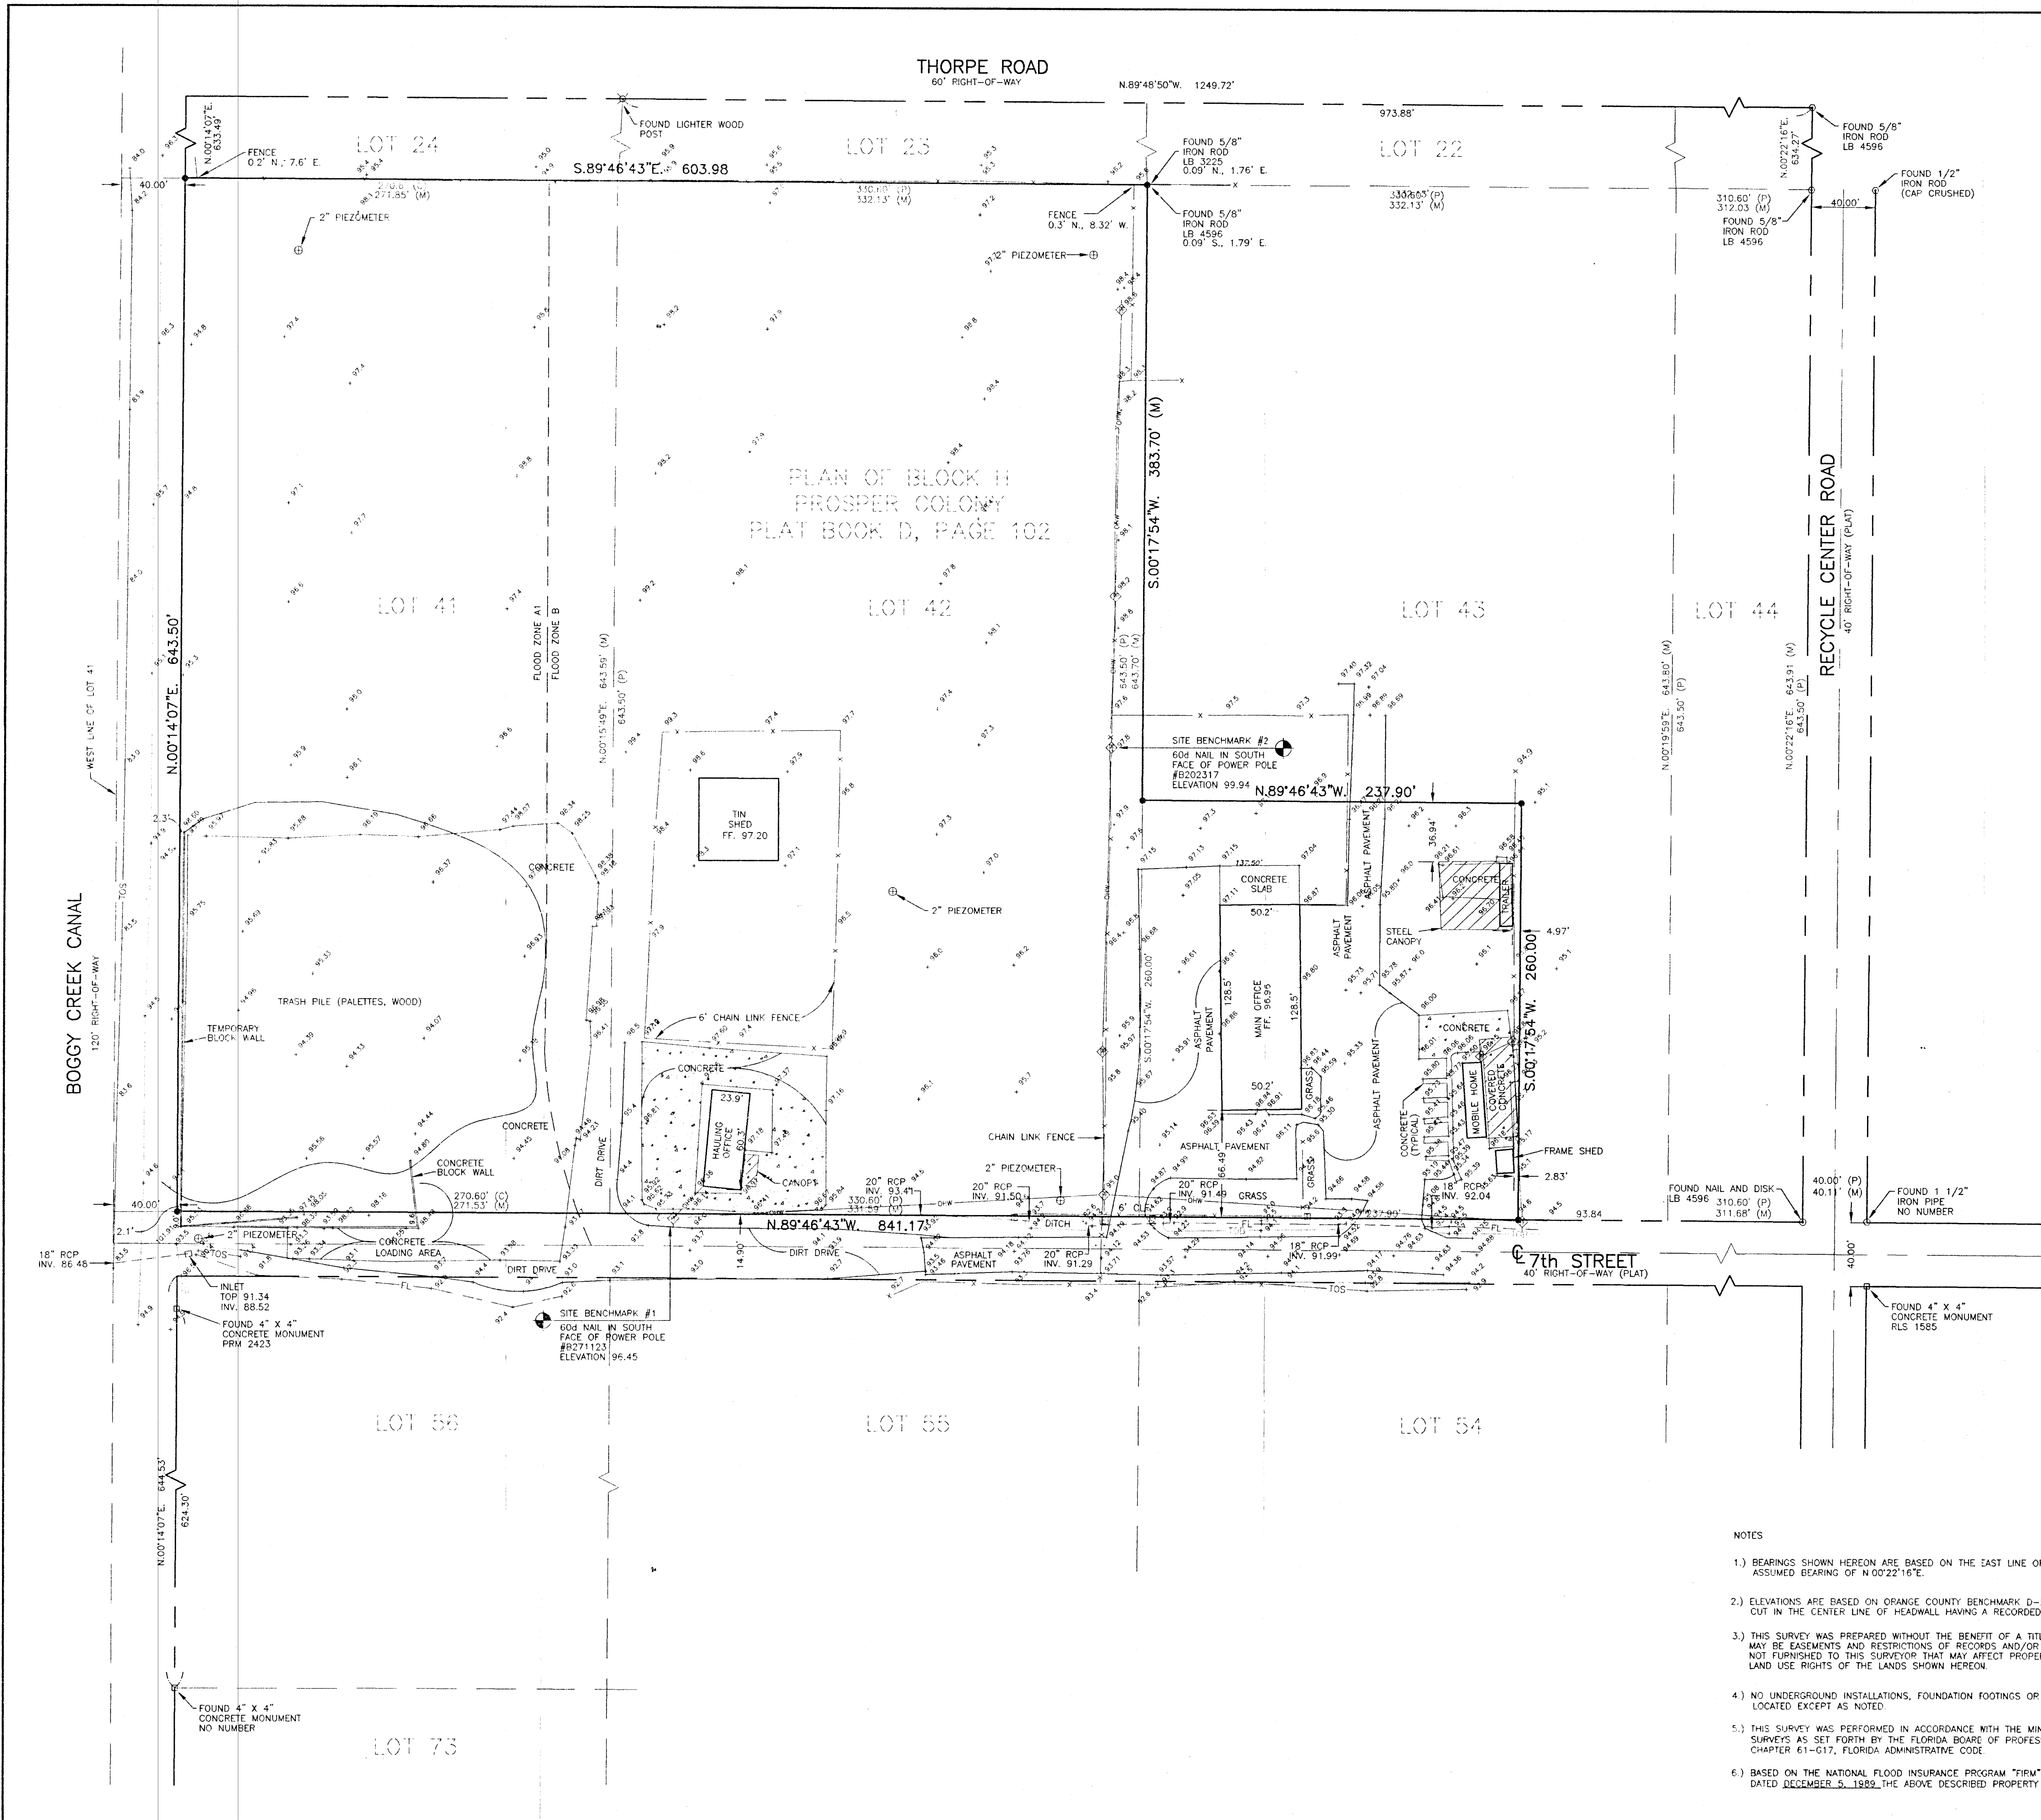


DESCRIPTION (WRITTEN BY SURVEYOR):
LOT 41, (LESS THE WEST 40' FOR CANAL RIGHT-OF-WAY), AND ALL OF LOT 42, PLAN OF BLOCK H, PROSPER COLONY, AS RECORDED IN PLAT BOOK D, PAGE 102 OF THE PUBLIC RECORDS OF ORANGE COUNTY, FLORIDA, TOGETHER WITH:
THE WEST 237.90 FEET OF THE SOUTH 260 FEET OF LOT 43, PLAN OF BLOCK H, PROSPER COLONY AS RECORDED IN PLAT BOOK D, PAGE 102 OF THE PUBLIC RECORDS OF ORANGE COUNTY FLORIDA.
PARCEL CONTAINS 450346 SQUARE FEET, OR 10.3385 ACRES MORE OR LESS.

LEGEND AND ABBREVIATIONS			
	= ELECTRIC RISER	RCP	= REINFORCED CONCRETE PIPE
	= GUY ANCHOR	T.O.B.	= TOB OF BANK
	= MAIL BOX	FF	= FINISH FLOOR
	= POST	T.O.S.	= TOE OF SLOPE
	= POWER POLE	CLF	= CHAIN LINK FENCE
	= TELEPHONE RISER	(P)	= PLAT DISTANCE
	= SET 1/2" IRON ROD LB-5814	(M)	= MEASURED DISTANCE
		(C)	= CALCULATED DISTANCE


- NOTES
1. BEARINGS SHOWN HEREON ARE BASED ON THE EAST LINE OF LOT 44 HAVING AN ASSUMED BEARING OF N 00°22'16"E.
 2. ELEVATIONS ARE BASED ON ORANGE COUNTY BENCHMARK D-299-008 BEING AN "X" CUT IN THE CENTER LINE OF HEADWALL HAVING A RECORDED ELEVATION OF 89.464.
 3. THIS SURVEY WAS PREPARED WITHOUT THE BENEFIT OF A TITLE SEARCH. THERE MAY BE EASEMENTS AND RESTRICTIONS OF RECORDS AND/OR PRIVATE AGREEMENTS NOT FURNISHED TO THIS SURVEYOR THAT MAY AFFECT PROPERTY RIGHTS AND/OR LAND USE RIGHTS OF THE LANDS SHOWN HEREON.
 4. NO UNDERGROUND INSTALLATIONS, FOUNDATION FOOTINGS OR IMPROVEMENTS HAVE BEEN LOCATED EXCEPT AS NOTED.
 5. THIS SURVEY WAS PERFORMED IN ACCORDANCE WITH THE MINIMUM TECHNICAL STANDARDS FOR SURVEYS AS SET FORTH BY THE FLORIDA BOARD OF PROFESSIONAL SURVEYORS AND MAPPERS, CHAPTER 61-017, FLORIDA ADMINISTRATIVE CODE.
 6. BASED ON THE NATIONAL FLOOD INSURANCE PROGRAM "FIRM" MAP COMMUNITY - PANEL NUMBER 120179 0375 D DATED DECEMBER 5, 1989, THE ABOVE DESCRIBED PROPERTY IS LOCATED IN ZONE A1 AND B.



BOUNDARY AND TOPOGRAPHIC SURVEY OF THE 7th STREET FACILITY FOR FLORIDA RECYCLING SERVICES, INC.	
HARTMAN & ASSOCIATES, INC. engineers, hydrologists, surveyors & management consultants 201 EAST PINE STREET - SUITE 1000 - ORLANDO, FL 32801 TELEPHONE (407) 836-3455 - FAX (407) 836-3760 LICENSED BUSINESS NO. 19414	
REVISIONS	
Rev. _____	Date: _____
Rev. _____	Date: _____
Rev. _____	Date: _____
Rev. _____	Date: _____
NOT VALID WITHOUT THE SIGNATURE AND THE ORIGINAL RAISED SEAL OF A FLORIDA LICENSED SURVEYOR AND MAPPER.	
Job No: 99-202-07	Professional Surveyor and Mapper
Cadd File: 30307202	Florida Registration #5364
Field Date: 9-27-00	
Drawn By: SMF	
Field By: DCR	
Field Bk/Pg: 167/49	

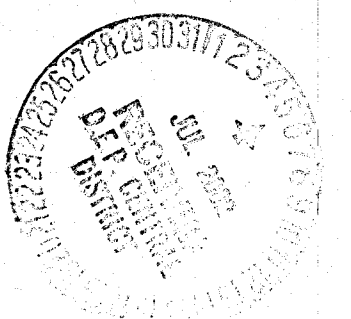

THORPE ROAD
60' RIGHT-OF-WAY

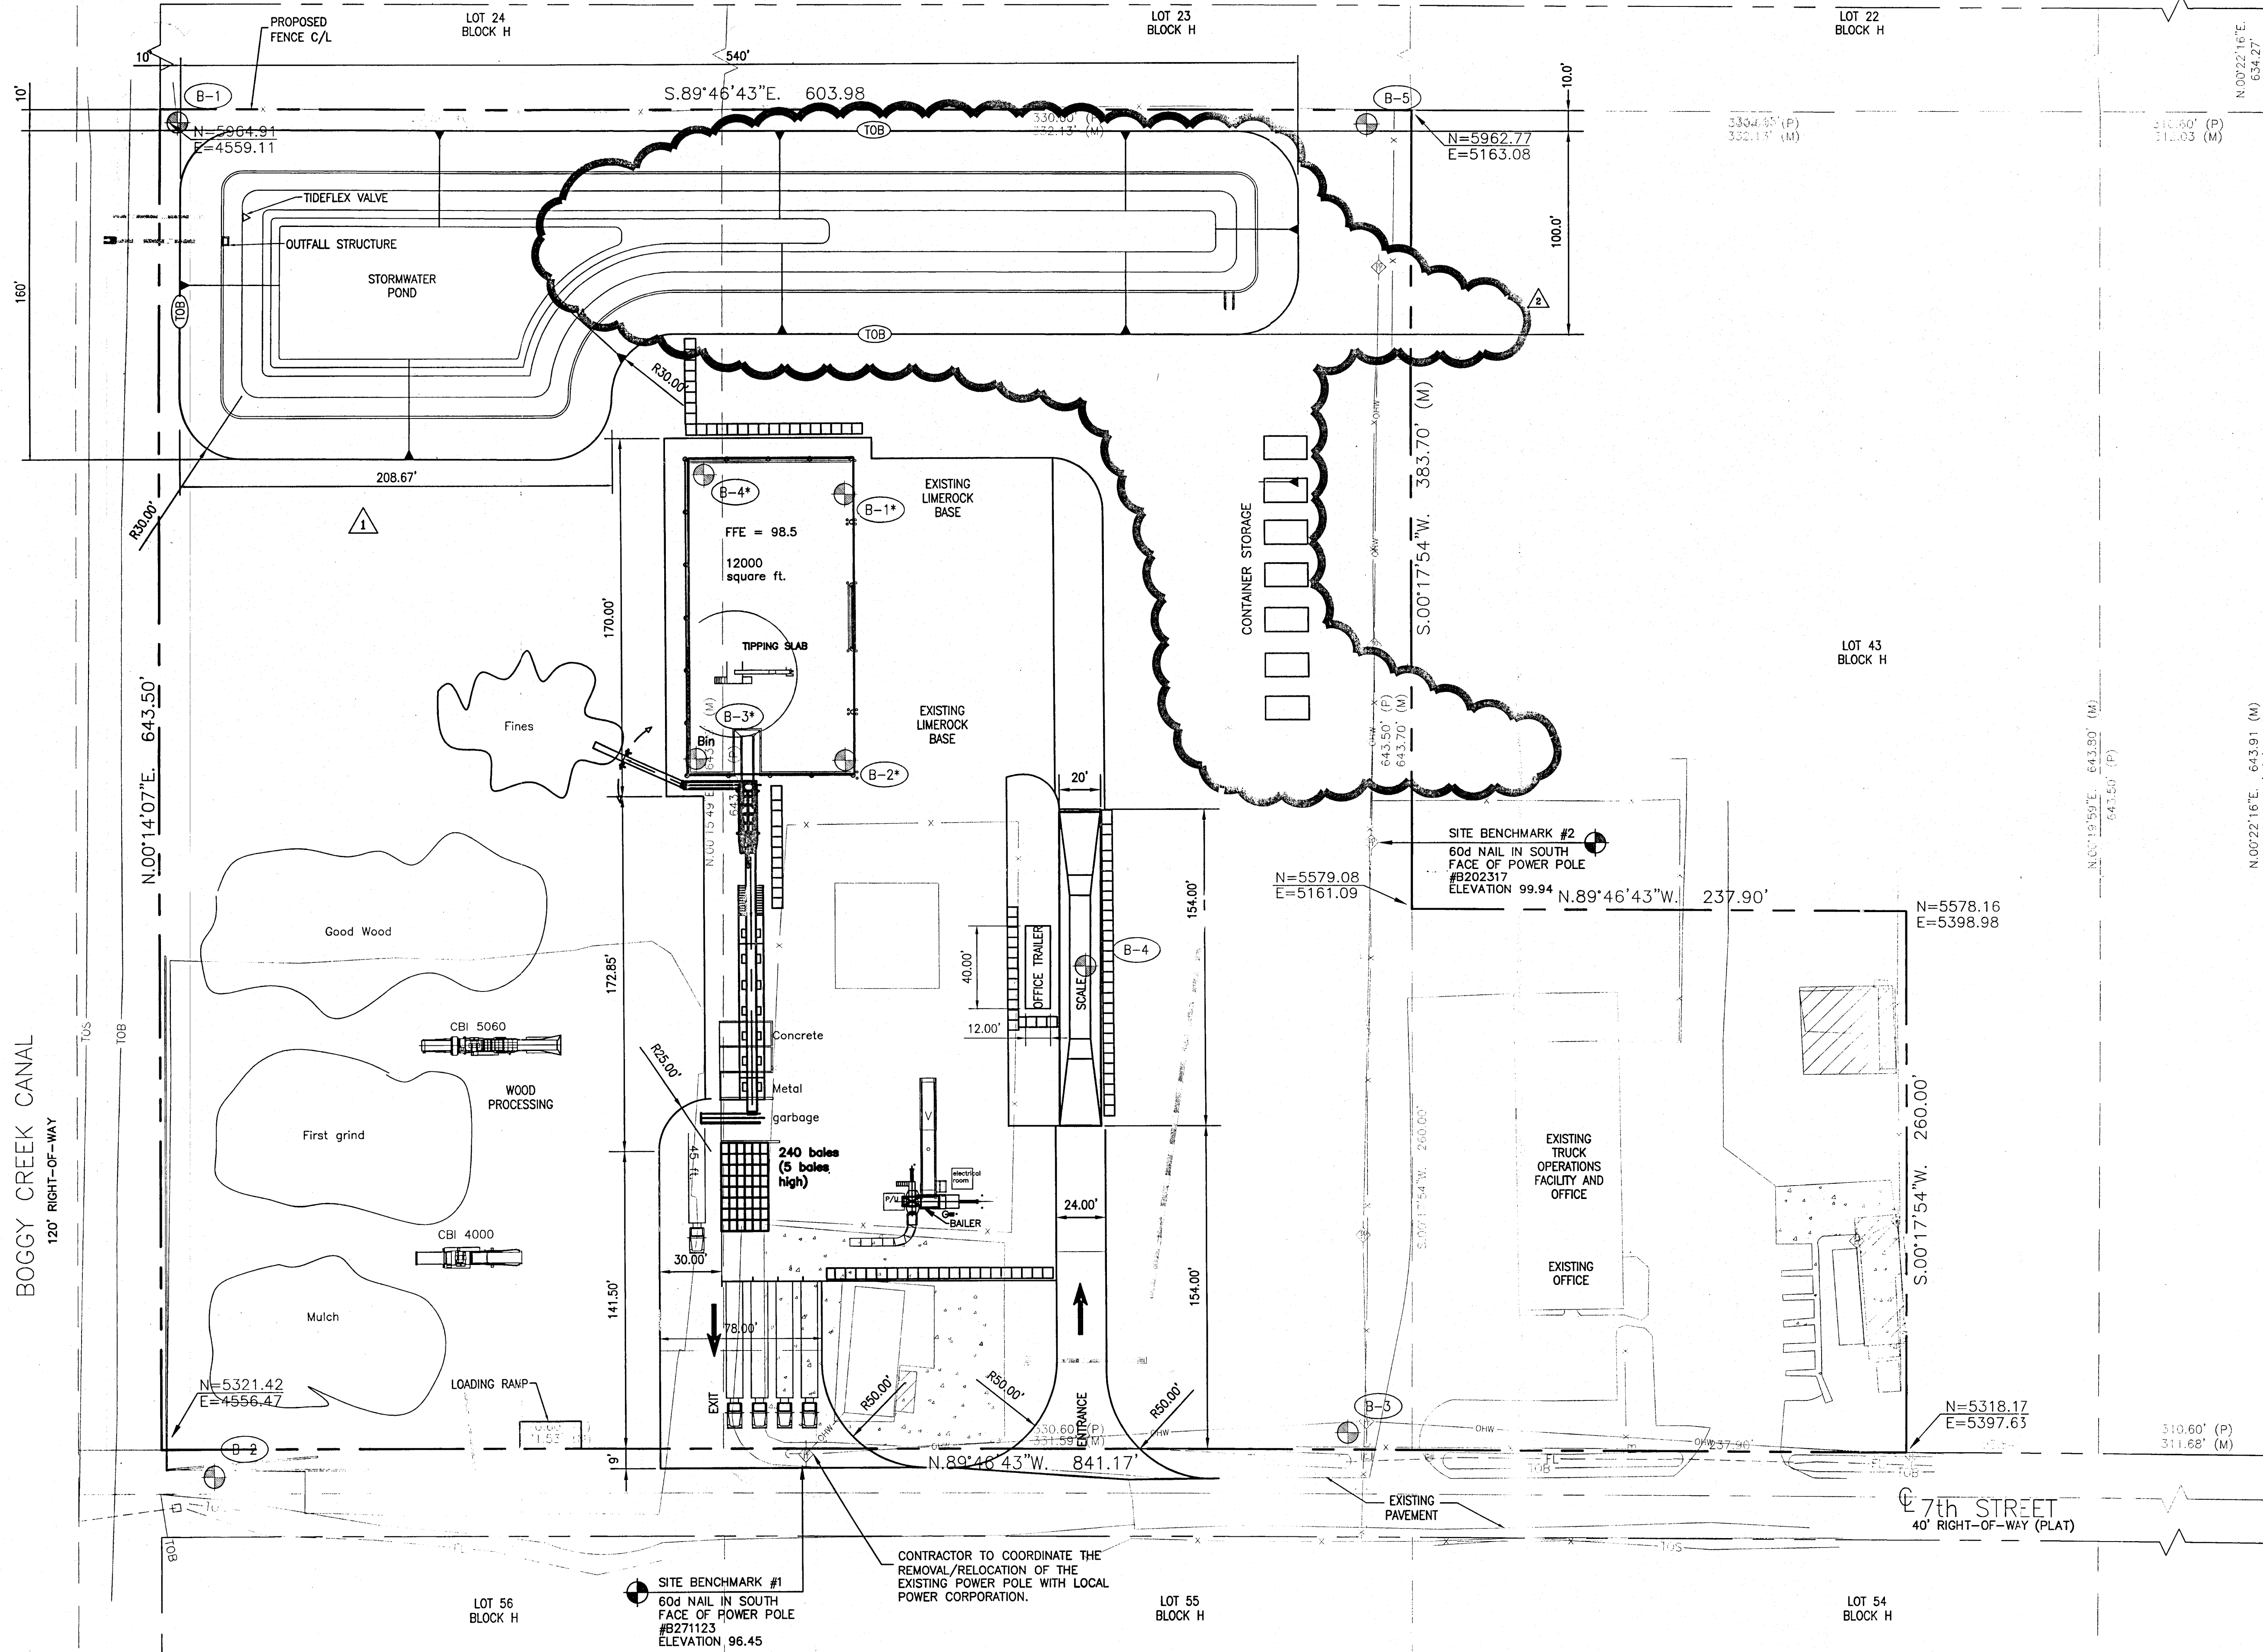


LEGEND

- PROPOSED STRUCTURES
- EXISTING
- FUTURE
- PROPERTY LINE
- SOIL BORING (GPA REPORT 8/21/00)
- SOIL BORING (GPA REPORT 1/22/01)

BORING LOG TABLE

BORING	NGVD
B-1	96.0
B-2	95.0
B-3	95.0
B-4	97.0
B-5	96.2
B-1*	97.7
B-2*	97.5
B-3*	98.2
B-4*	98.0

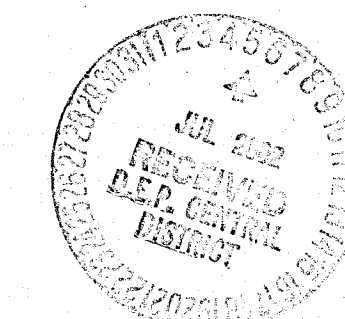

HARTMAN & ASSOCIATES, INC.
engineers, hydrogeologists, surveyors & management consultants
201 EAST PINE STREET - SUITE 1000 - ORLANDO, FL 32801
TELEPHONE (407) 839-3955 - FAX (407) 839-3790

PROPOSED TAFT RECYCLING INC.
SOUTH ORLANDO
MATERIAL RECOVERY FACILITY
TAFT, FLORIDA

SITE AND GEOMETRY PLAN
CLASS III MRF

DATE	REVISIONS	REVISED	CHECKED	DATE
8/01	REVISED AS PER CLIENT REQUEST	GAG	GAG	
5/01	REVISED AS PER FDEP COMMENTS	GAG	GAG	

HARTMAN & ASSOCIATES, INC.
201 E. PINE ST., SUITE 1000
ORLANDO, FL 32801
ENGINEERING BUSINESS #5814
RODERICK K. CASH, P.E.
FLORIDA REGISTRATION #45169

BY	DATE	PROJECT NO.
DESIGNED	GAG 7/00	99-202.07
DRAWN	GAG 7/00	SCALE 1" = 40'
CHECKED	RKC 10/00	C-1
QC APPROVAL	JEG 10/00	SHEET OF