
















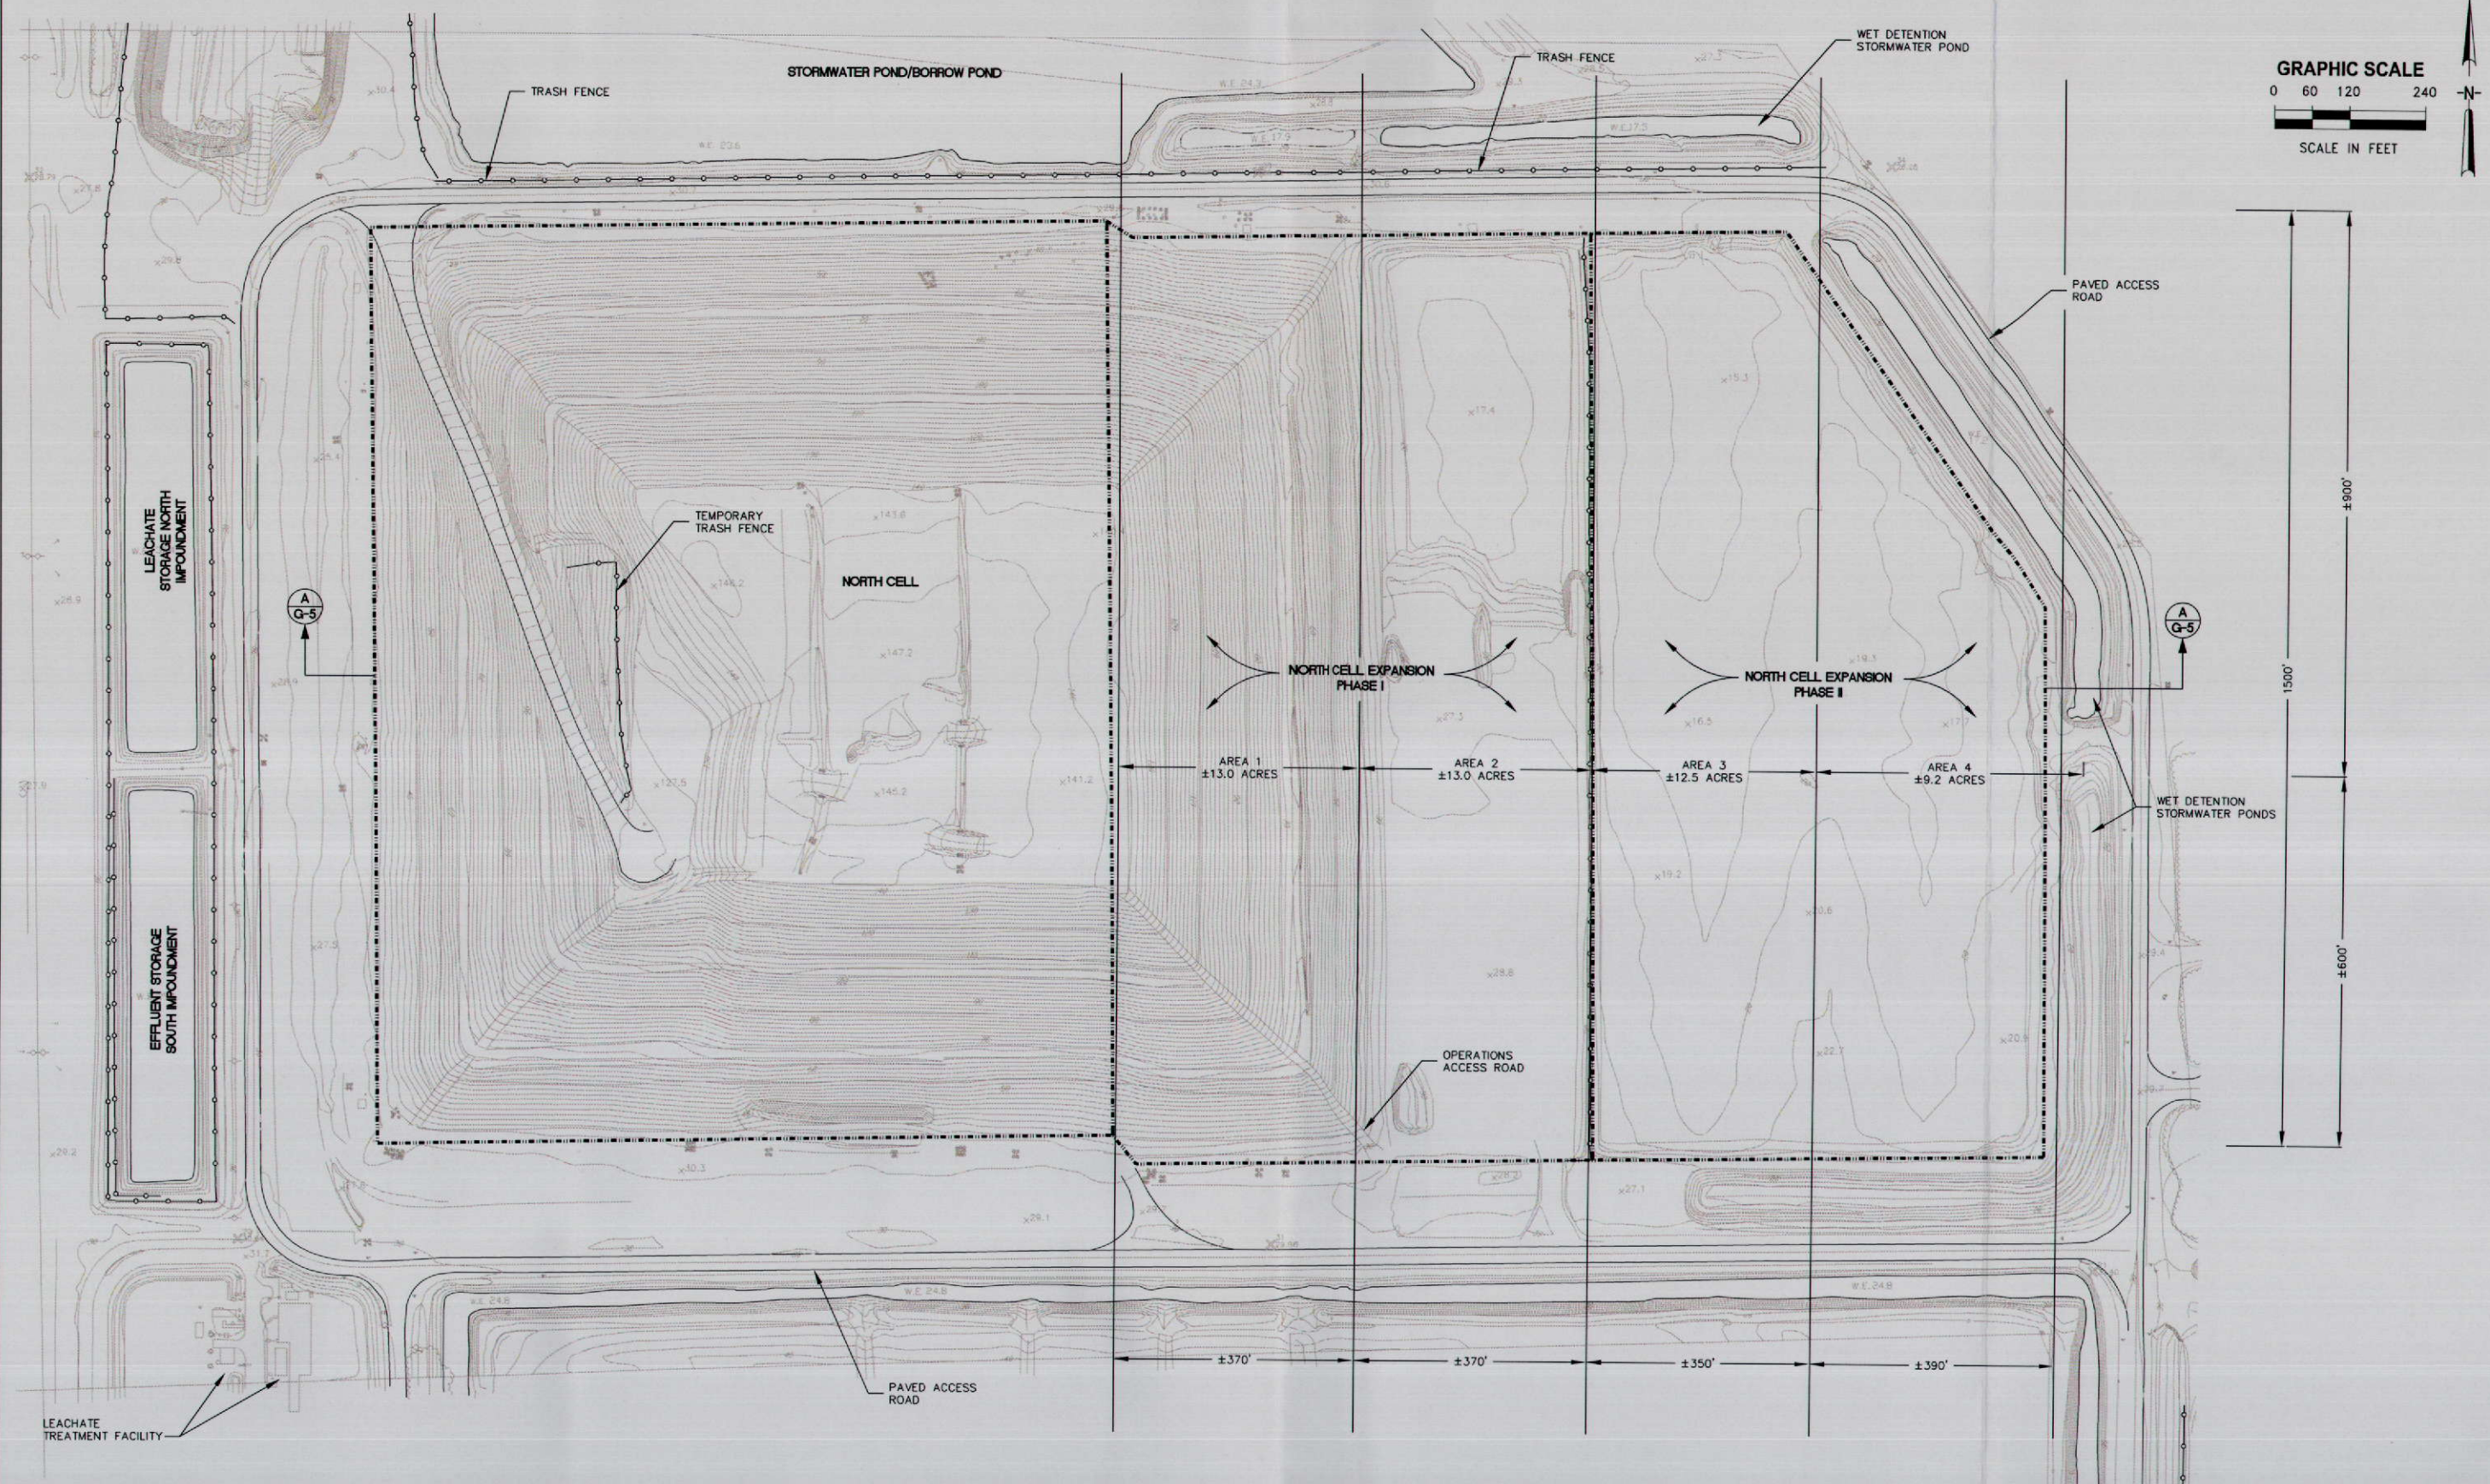

|                                                           |  |   |  |          |  |      |  |           |  |   |   |                                        |  |                             |  |  |
|-----------------------------------------------------------|--|---|--|----------|--|------|--|-----------|--|---|---|----------------------------------------|--|-----------------------------|--|--|
| VERIFY SCALE                                              |  | REUSE OF DOCUMENTS   |  | DESIGNED |  | DATE |  | 12/2012   |  | OPERATIONS PERMIT RENEWAL<br>NORTH CELL CLASS I LANDFILL<br>TOMOKA FARMS ROAD LANDFILL FACILITY<br>VOLUSIA COUNTY, FLORIDA | <br>SOLUTIONS YOU CAN BUILD UPON<br>2301 Lucien Way, Suite 300<br>Maitland, Florida 32751<br>PH: (407) 647-6623 / FAX: (407) 539-0575<br>CAB556 | NORTH CELL TOPOGRAPHY<br>AND SITE PLAN |  | DATE OF SURVEY: APRIL, 2012 |  |  |
| BAR IS ONE INCH ON ORIGINAL DRAWING.                      |  | THIS DOCUMENT AND THE IDEAS AND DESIGNS INCORPORATED HEREIN, AS AN INSTRUMENT OF PROFESSIONAL SERVICE, IS THE PROPERTY OF NEEL SCHAFFER INC. AND IS NOT TO BE USED IN WHOLE OR IN PART FOR ANY OTHER PROJECT WITHOUT THE WRITTEN AUTHORIZATION OF NEEL SCHAFFER INC. |  | DRAWN    |  | DATE |  | 12/2012   |  |   |   |                                        |  | SHEET NO.                   |  |  |
| IF NOT ONE INCH ON THIS SHEET, ADJUST SCALES ACCORDINGLY. |  | NOT TO BE USED FOR CONSTRUCTION UNTIL APPROVED.   |  | CHECKED  |  | DATE |  |           |  |   |   |                                        |  | B-4                         |  |  |
|                                                           |  |   |  | APPROVED |  | DATE |  |           |  |   |   |                                        |  | SCALE:                      |  |  |
|                                                           |  |   |  | NO.      |  | BY   |  | REVISIONS |  | DATE   |   | CADD FILE NAME                         |  | PROJ.                       |  |  |
|                                                           |  |   |  |          |  |      |  |           |  |   |   |                                        |  | NO. NS.08607.00             |  |  |



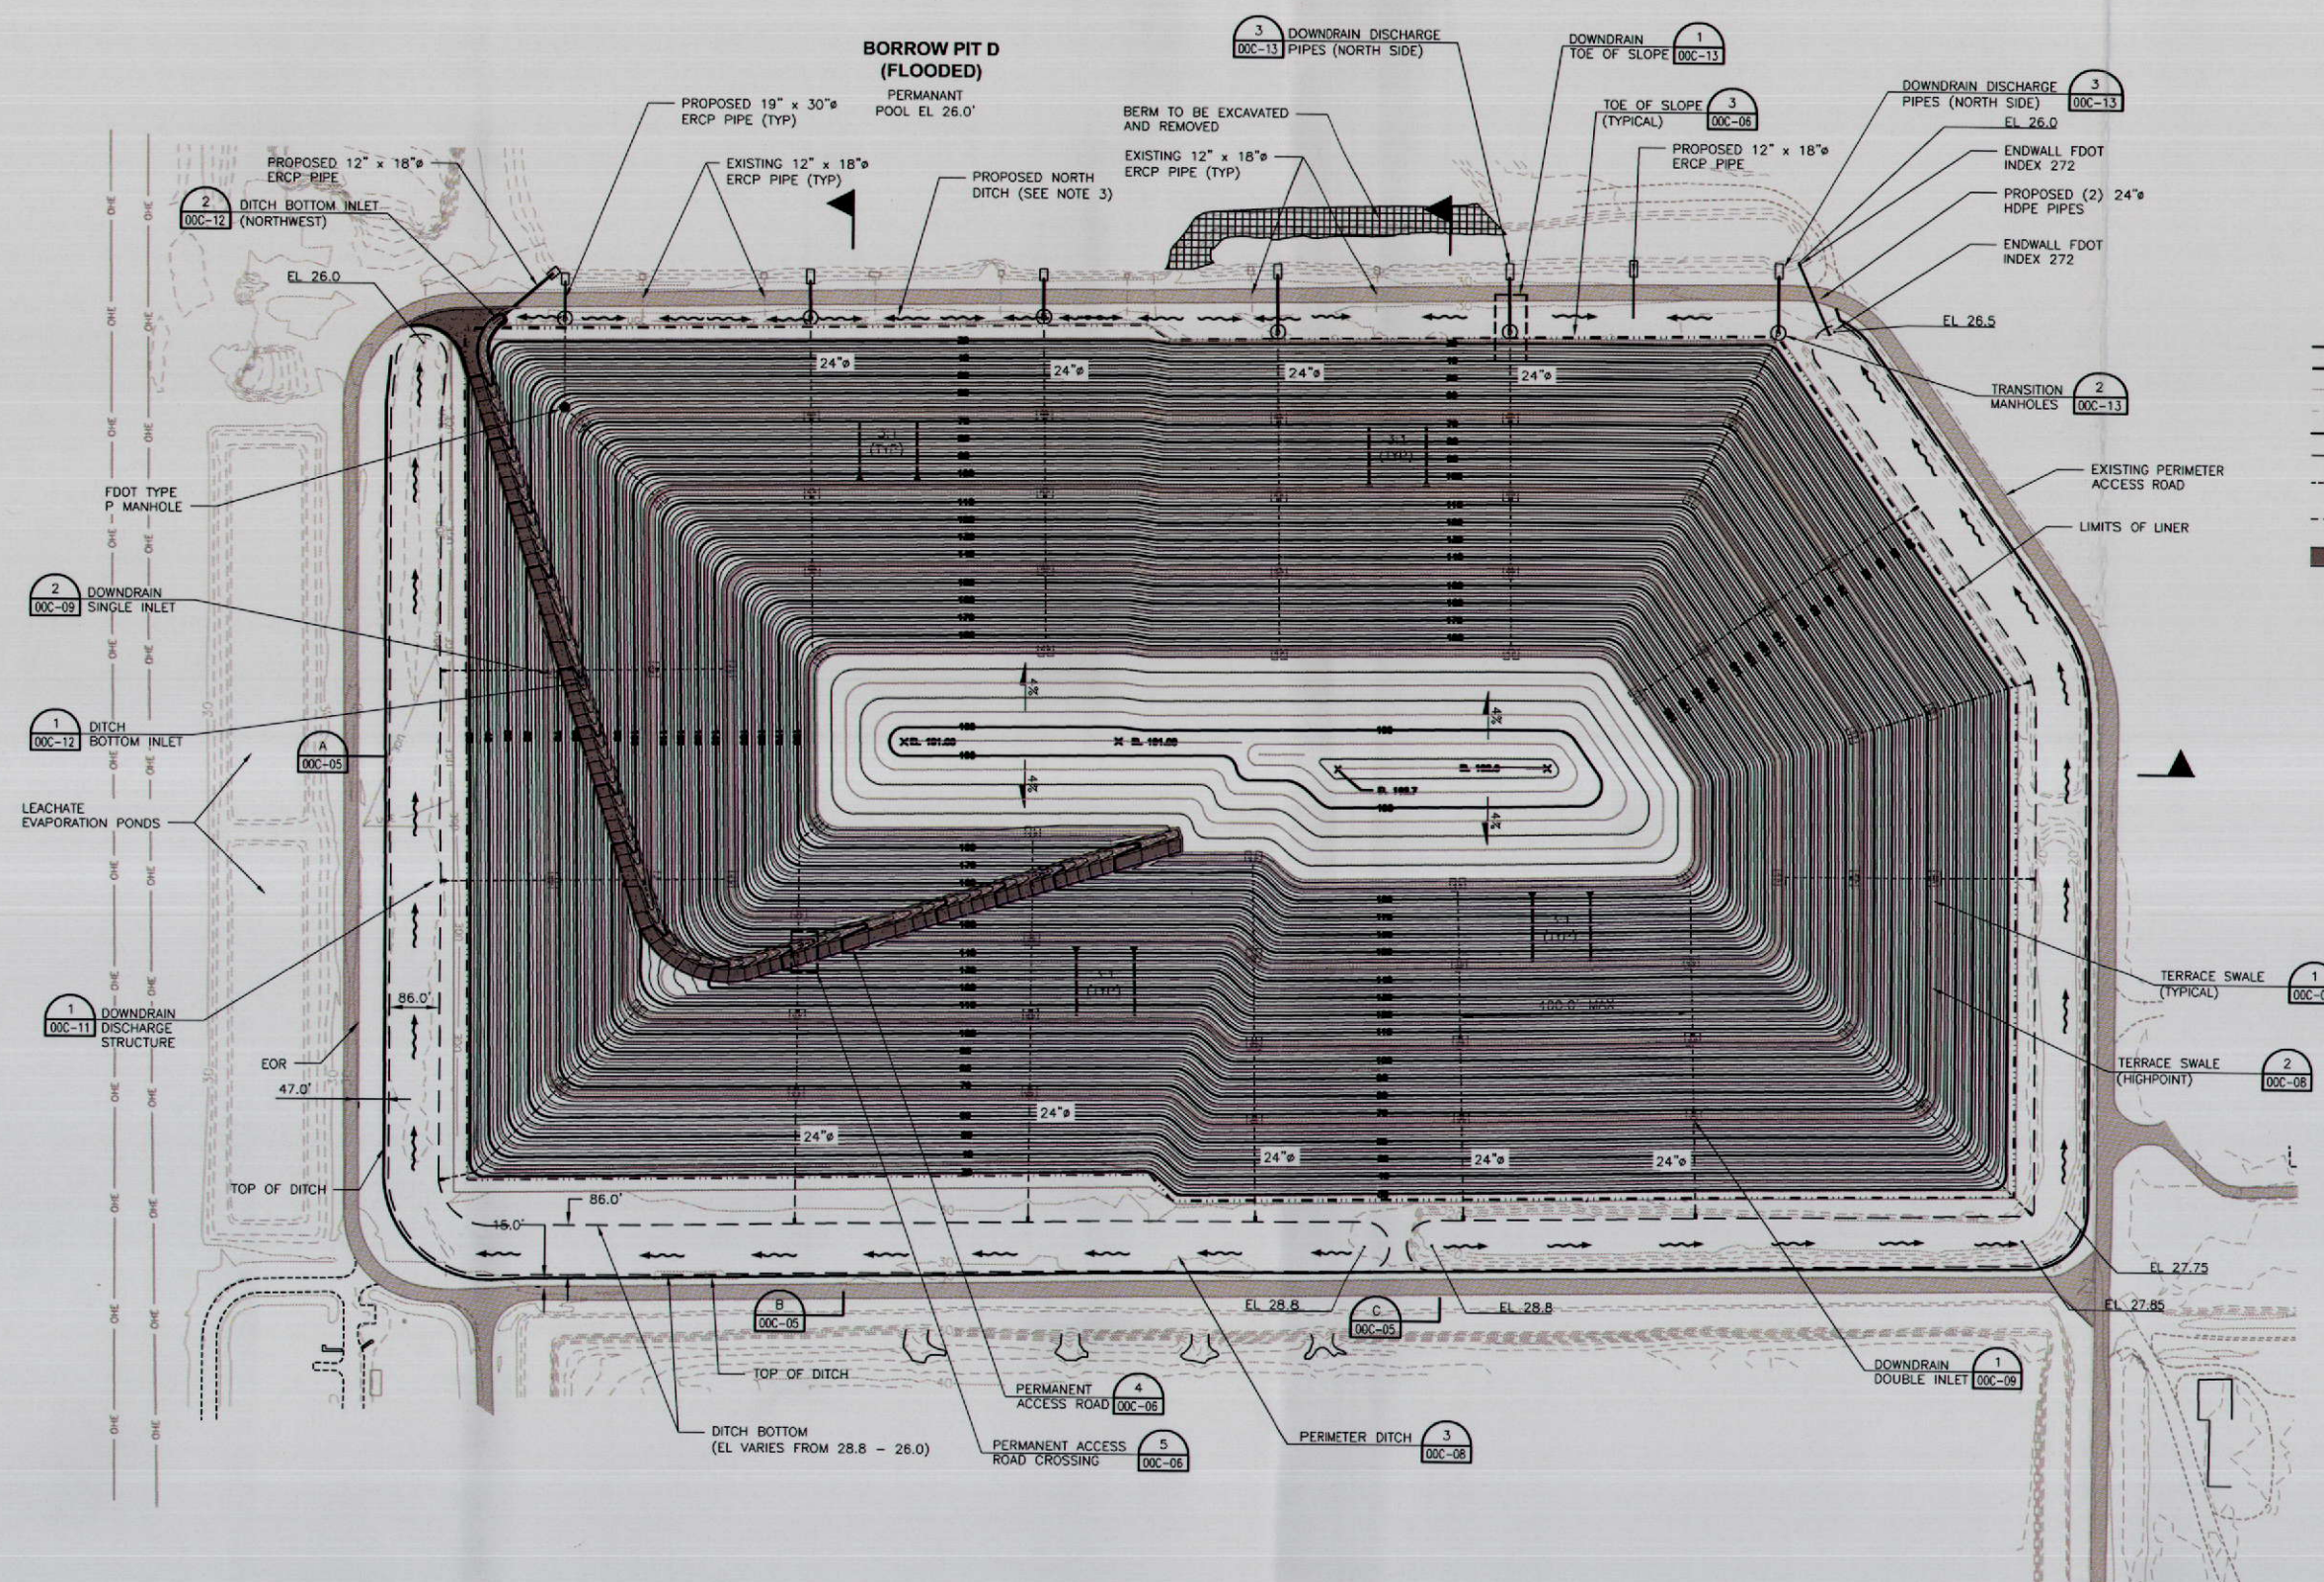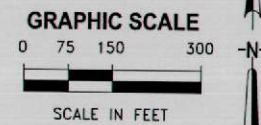

LEGEND

- PROPERTY BOUNDARY
- LIMITS OF LINER
- EXISTING CONTOURS (MAJOR)
- EXISTING CONTOURS (MINOR)
- PROPOSED CONTOURS (MAJOR)
- PROPOSED CONTOURS (MINOR)
- PROPOSED 18" DOWNDRAIN PIPE
- PROPOSED 24" DOWNDRAIN PIPE
- PROPOSED ACCESS ROAD PAVEMENT
- DRAINAGE FLOW ARROW
- DOWNDRAIN DOUBLE INLET
- DOWNDRAIN SINGLE INLET
- FDOT TYPE P MANHOLE

NOTES:

- FINAL GRADES SHOWN SUBMITTED IN AUGUST 2009 TO FDEP IN THE DRAWING SET TITLED "CLASS I CELL FILL SEQUENCE PLAN" AND REPRESENT MAXIMUM ALLOWABLE ELEVATIONS.
- DOWNDRAINS PIPES ARE 18" UNLESS NOTED OTHERWISE.
- NORTH PERIMETER DITCH TO BE GRADED WITH 0.2% MINIMUM SLOPE, 10 FT BOTTOM, AND 3:1 SIDESLOPES TO DIRECT STORMWATER TO 12" x 18" ERCP PIPES.
- DITCH BOTTOM INLETS TO BE PROVIDED AT ALL INTERSECTIONS OF DOWNDRAIN PIPES AND PERMANENT ACCESS ROAD.

VERIFY SCALE

BAR IS ONE INCH ON ORIGINAL DRAWING. IF NOT ONE INCH ON THIS SHEET, ADJUST SCALES ACCORDINGLY.

REUSE OF DOCUMENTS  
THIS DOCUMENT AND THE IDEAS AND DESIGNS INCORPORATED HEREIN, AS AN INSTRUMENT OF PROFESSIONAL SERVICE, IS THE PROPERTY OF NEEL SCHAFFER INC. AND IS NOT TO BE USED IN WHOLE OR IN PART FOR ANY OTHER PROJECT WITHOUT THE WRITTEN AUTHORIZATION OF NEEL SCHAFFER INC.

NOT TO BE USED FOR CONSTRUCTION UNTIL APPROVED.

NO. BY REVISIONS

|                |      |         |
|----------------|------|---------|
| DESIGNED       | DATE | 12/2012 |
| DRAWN          | DATE | 12/2012 |
| CHECKED        | DATE |         |
| APPROVED       | DATE |         |
| CADD FILE NAME |      |         |

OPERATIONS PERMIT RENEWAL  
NORTH CELL CLASS I LANDFILL  
TOMOKA FARMS ROAD LANDFILL FACILITY  
VOLUSIA COUNTY, FLORIDA

**NEEL-SCHAFFER**  
SOLUTIONS YOU CAN BUILD UPON  
2301 Lucien Way, Suite 300  
Maitland, Florida 32751  
PH: (407) 647-6623 / FAX: (407) 539-0575  
CAB556

FINAL GRADING PLAN


SHEET NO.

B-5

SCALE:

PROJ.  
NO. NS.08607.004



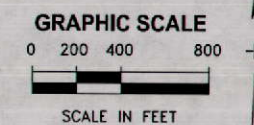

### LEGEND



- PROPERTY BOUNDARY  
 --- LIMITS OF LINER  
 ▲ LS-1 LEACHATE SAMPLING LOCATION  
 ● B-65 GROUNDWATER WELL  
 □ SW-3 SURFACE WATER MONITORING LOCATION

- NOTES:
1. AERIAL IMAGERY WAS TAKEN FROM AERIAL SURVEY PERFORMED BY AERIAL CARTOGRAPHICS OF AMERICA ON APRIL 27, 2012.
  2. PROPERTY BOUNDARY WAS OBTAINED FROM VOLUSIA COUNTY PROPERTY APPRAISERS FOR YEAR 2008.
  3. MONITORING LOCATIONS SHOWN ARE APPROXIMATE AND WERE DIGITIZED FROM "FIGURE 1" OF 2009 BIENNIAL WATER QUALITY MONITORING REPORT PREPARED BY SCS ENGINEERS.

NOTE: DRAWING FROM CLOSURE PERMIT APPLICATION  
2011, BY HDR ENGINEERING INC.


|                                                                                                   |  |   |    |           |  |          |                |         |                  |   |   |           |
|---------------------------------------------------------------------------------------------------|--|---|----|-----------|--|----------|----------------|---------|------------------|---|---|-----------|
| VERIFY SCALE                                                                                      |  | REUSE OF DOCUMENTS   |    |           |  |          | DESIGNED       | DATE    | 12/2012          |  <b>NEEL-SCHAFFER</b><br>SOLUTIONS YOU CAN BUILD UPON<br>2301 Lucien Way, Suite 300<br>Maitland, Florida 32751<br>PH: (407) 647-8623 / FAX: (407) 539-0575<br>CAR658 | OPERATIONS PERMIT RENEWAL<br>NORTH CELL CLASS I LANDFILL<br>TOMOKA FARMS ROAD LANDFILL FACILITY<br>VOLUSIA COUNTY, FLORIDA | SHEET NO. |
| BAR IS ONE INCH ON ORIGINAL DRAWING. 0" IF NOT ONE INCH ON THIS SHEET, ADJUST SCALES ACCORDINGLY. |  | THIS DOCUMENT AND THE IDEAS AND DESIGNS INCORPORATED HEREIN, AS AN INSTRUMENT OF PROFESSIONAL SERVICE, IS THE PROPERTY OF NEEL-SCHAFFER INC. AND IS NOT TO BE USED IN WHOLE OR IN PART FOR ANY OTHER PROJECT WITHOUT THE WRITTEN AUTHORIZATION OF NEEL-SCHAFFER INC. |    |           |  | DRAWN    | DATE           | 12/2012 | B-6              |   |   |           |
|                                                                                                   |  |   |    |           |  | CHECKED  | DATE           |         | SCALE:           |   |   |           |
|                                                                                                   |  |   |    |           |  | APPROVED | DATE           |         | PROJ. NO. 000000 |   |   |           |
| NOT TO BE USED FOR CONSTRUCTION UNTIL APPROVED.                                                   |  | NO.   | BY | REVISIONS |  | DATE     | CADD FILE NAME |         |                  |   |   |           |



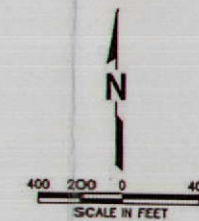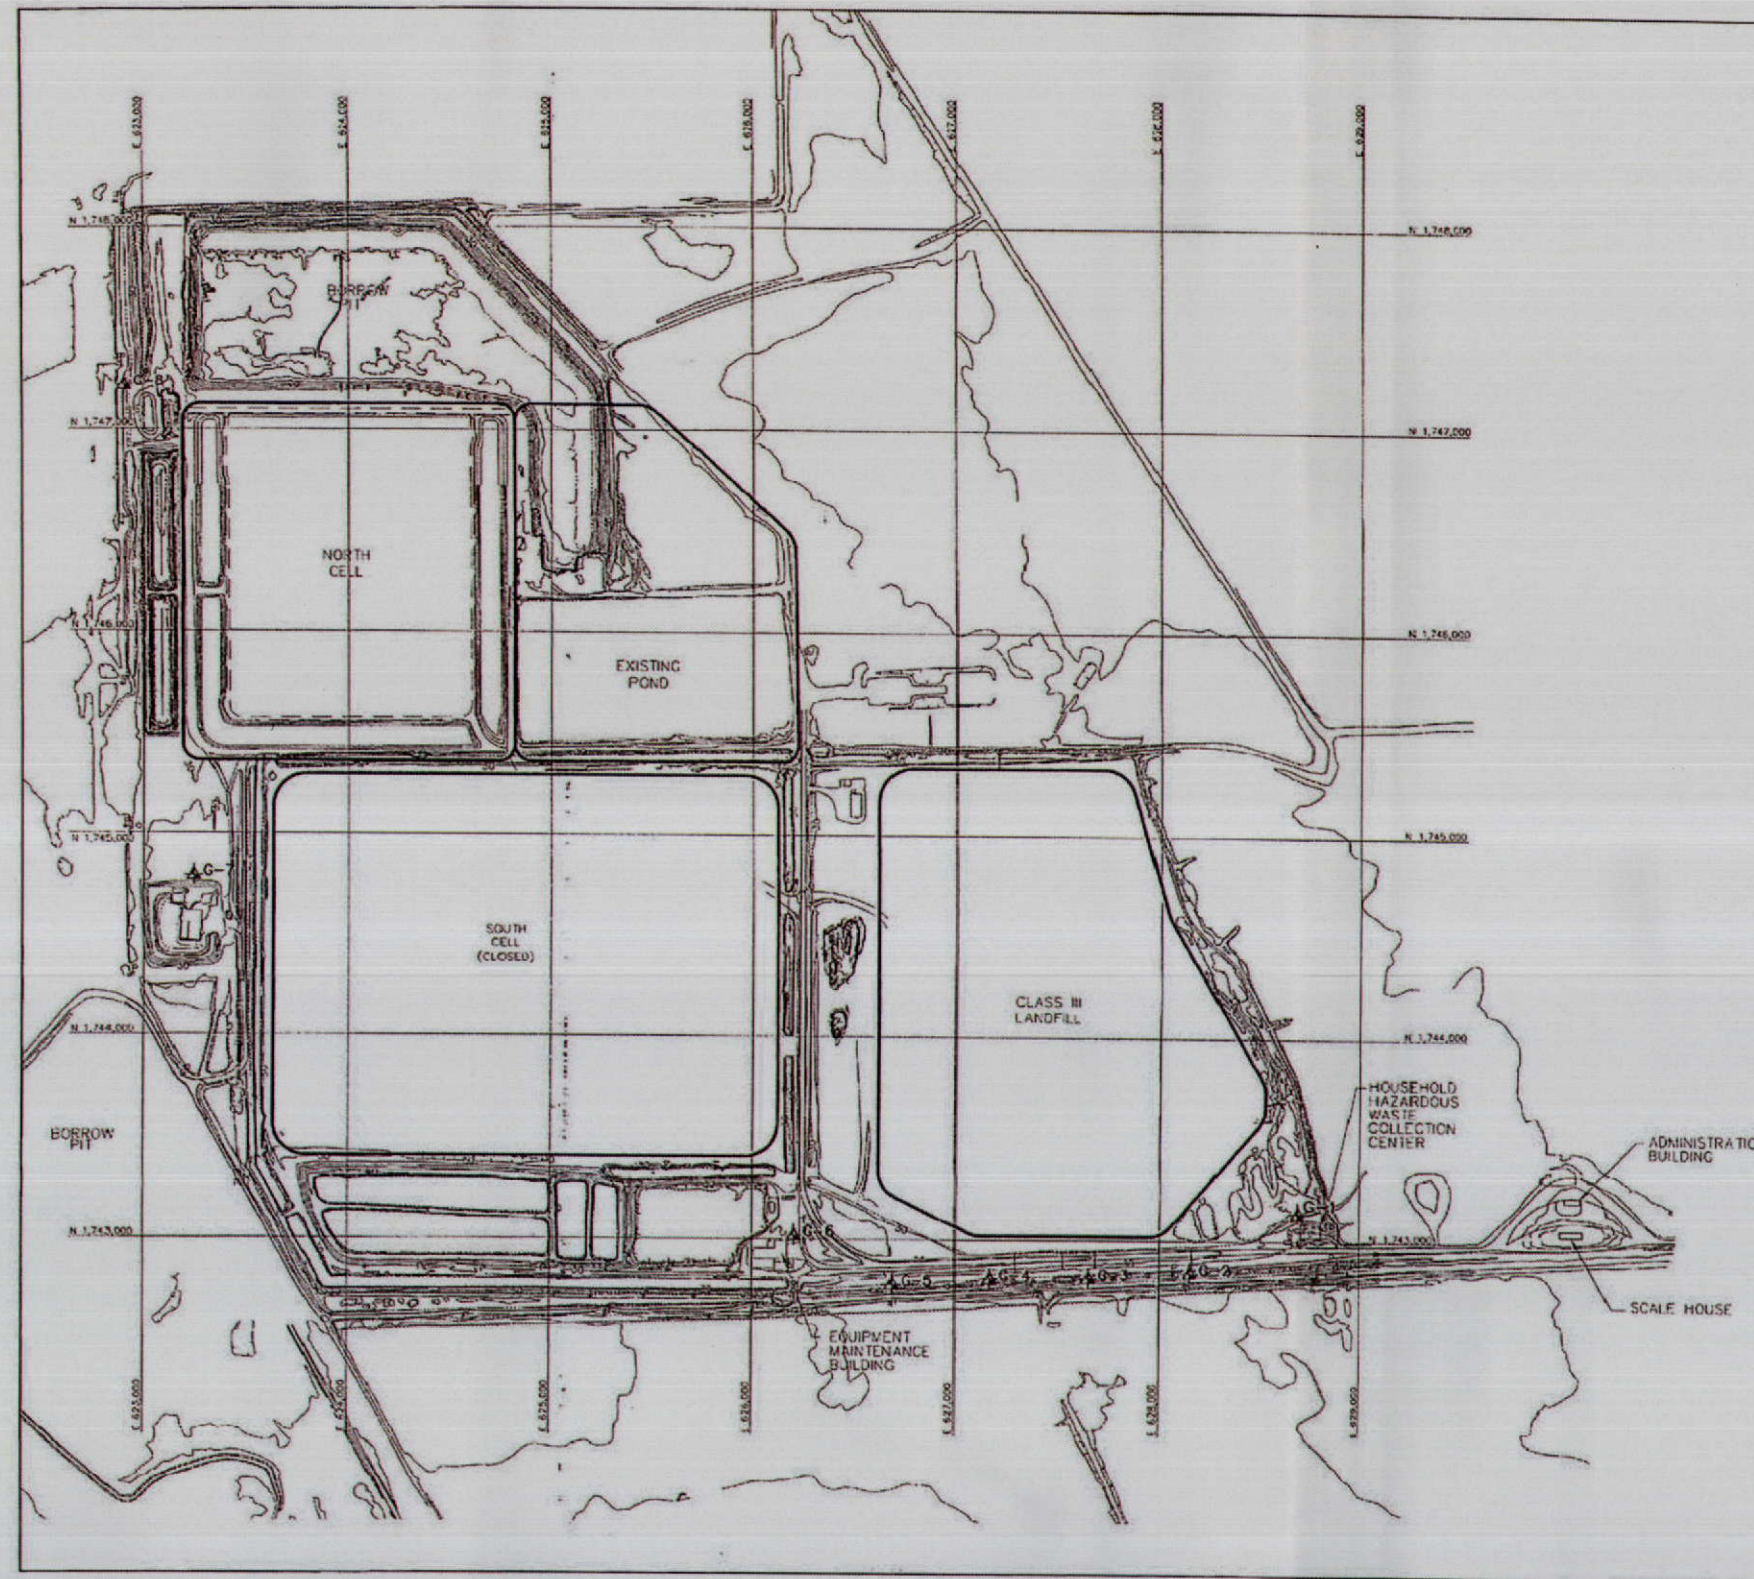

LEGEND:  
 \* C-1 PROPOSED LFG MONITORING PROBE LOCATIONS

NOTE:  
 TOPOGRAPHY SHOWN IS FROM AN AERIAL SURVEY DATED NOVEMBER 19, 1996. GROUND ELEVATIONS AT EACH PROPOSED PROBE LOCATION WILL BE CONFIRMED PRIOR TO INSTALLATION. PROBE DEPTHS MAY BE ADJUSTED TO ACCOMMODATE GROUND ELEVATIONS DIFFERENT FROM THOSE SHOWN IN THE WELL SCHEDULE PROVIDED BELOW.

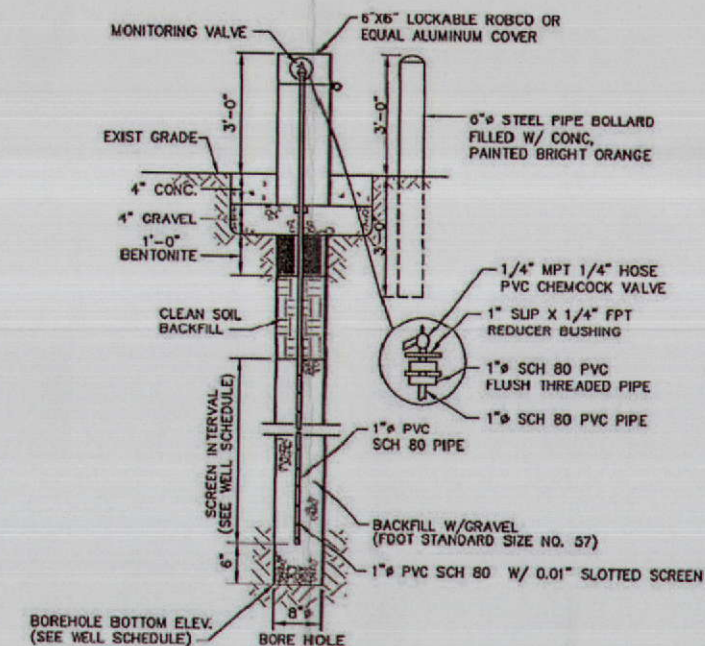

| LANDFILL GAS MONITORING WELL SCHEDULE |                                   |                                  |                       |                        |          |         |
|---------------------------------------|-----------------------------------|----------------------------------|-----------------------|------------------------|----------|---------|
| WELL NO.                              | EXISTING SURFACE ELEVATION (NGVD) | BOREHOLE BOTTOM ELEVATION (NGVD) | BOREHOLE DEPTH (FEET) | SCREEN INTERVAL (NGVD) | LOCATION |         |
|                                       |                                   |                                  |                       |                        | NORTHING | EASTING |
| G-1                                   | 26.6                              | 16.6                             | 10                    | 16.6 - 23.6            | 1743134  | 628678  |
| G-2                                   | 28.0                              | 18.0                             | 10                    | 18.0 - 25.0            | 1742884  | 628150  |
| G-3                                   | 27.5                              | 17.5                             | 10                    | 17.5 - 24.5            | 1742855  | 627650  |
| G-4                                   | 28.0                              | 18.0                             | 10                    | 18.0 - 26.0            | 1742807  | 627159  |
| G-5                                   | 28.0                              | 18.0                             | 10                    | 18.0 - 26.0            | 1742777  | 626688  |
| G-6                                   | 32.0                              | 19.0                             | 13                    | 19.0 - 29.0            | 1743018  | 626204  |
| G-7                                   | 31.0                              | 18.0                             | 13                    | 18.0 - 28.0            | 1744790  | 623240  |
| G-8                                   | 28.0                              | 15.0                             | 13                    | 15.0 - 25.0            | 1747215  | 622901  |

LANDFILL GAS MONITORING PROBE DETAIL 1/1  
 NOT TO SCALE

B-7

| DATE   | APRIL 20, 2001   |             |      |             |    |   |  |  |  |
|---|---|-------------|------|-------------|----|---|--|--|--|
| SCALE   | AS SHOWN   |             |      |             |    |   |  |  |  |
| DRAWING NO.   | 1 of 1   |             |      |             |    |   |  |  |  |
| <b>SCS ENGINEERS</b><br>STEARNS, CONRAD AND SCHMIDT<br>CONSULTING ENGINEERS<br>1001 N. W. 10th Ave., Suite 100<br>Ft. Lauderdale, FL 33304<br>Phone: (954) 561-1000<br>Fax: (954) 561-1001 |   |             |      |             |    |   |  |  |  |
| CLIENT   | VOLUSIA COUNTY<br>DEPARTMENT OF SOLID WASTE SERVICES<br>DELAND, FLORIDA                                                                                 |             |      |             |    |   |  |  |  |
| DRAWING TITLE   | LFG MONITORING PROBE SITE PLAN<br>PROJECT TITLE<br>TOMOKA FARMS ROAD LANDFILL<br>LANDFILL GAS MONITORING PLAN                                           |             |      |             |    |   |  |  |  |
| REV.   | <table border="1"> <tr> <th>REV.</th> <th>DATE</th> <th>DESCRIPTION</th> <th>BY</th> </tr> <tr> <td>1</td> <td></td> <td></td> <td></td> </tr> </table> | REV.        | DATE | DESCRIPTION | BY | 1 |  |  |  |
| REV.   | DATE   | DESCRIPTION | BY   |             |    |   |  |  |  |
| 1   |   |             |      |             |    |   |  |  |  |



# **VOLUSIA COUNTY DEPARTMENT OF PUBLIC WORKS SOLID WASTE DIVISION**

## **TOMOKA FARMS ROAD LANDFILL**


### **CLASS I CELL FILL SEQUENCE PLAN**

**VOLUSIA COUNTY, FLORIDA  
AUGUST 2009**



#### **Volusia County Council Members**

**Frank Bruno Jr., County Chair**  
**Joie Alexander, At-Large, Vice Chair**  
**Andy Kelly, District 1**  
**Josh Wagner, District 2**  
**Jack Hayman, District 3**  
**Carl G. Persis, District 4**  
**Pat Northey, District 5**

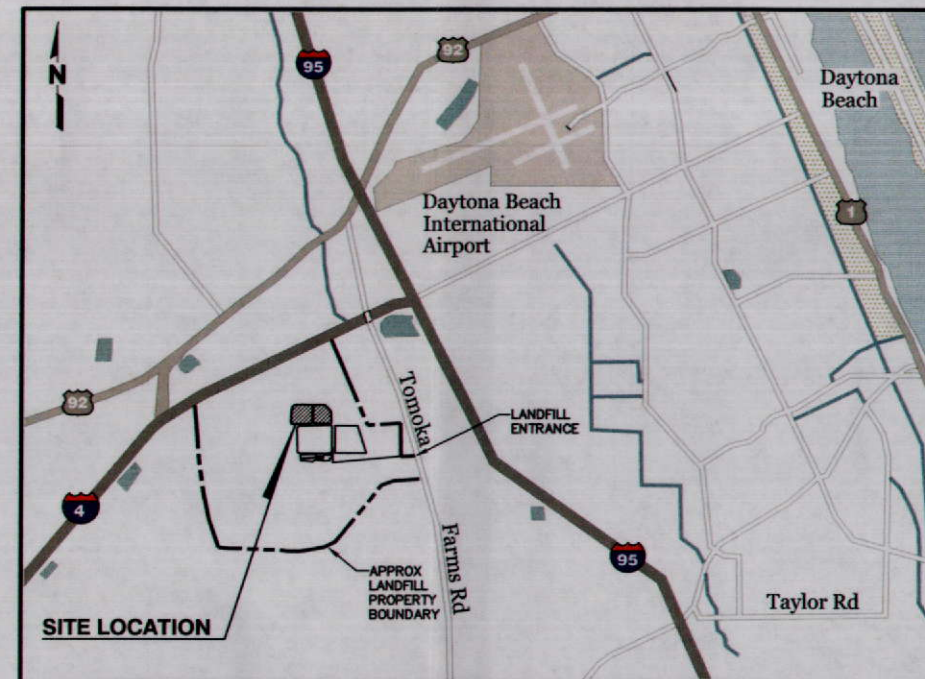

0 1 MILE 2 MILES

APPROX SCALE

**LOCATION MAP**

**SCS ENGINEERS**  
**STEARNS, CONRAD AND SCHMIDT**  
**CONSULTING ENGINEERS**  
4041 PARK OAKS BLVD, SUITE 100  
TAMPA, FLORIDA 33610  
PH (813) 621-0080 FAX NO. (813) 623-6757  
Florida Certificate of Authorization No. 00004892  
WWW.SCSENGINEERS.COM  
SCS PROJECT NO. 08208007.09

#### **DRAWING INDEX**

| DRAWING NO. | DRAWING TITLE                             |
|-------------|-------------------------------------------|
| 1           | COVER SHEET                               |
| 2           | EXISTING AERIAL AND TOPOGRAPHIC SITE PLAN |
| 3           | FINAL COVER/CLOSURE - SITE PLAN           |
| 4           | SECTIONS                                  |
| 5           | FILL SEQUENCE PLAN - STAGES 1 THRU 4      |
| 6           | FILL SEQUENCE PLAN - STAGES 5 THRU 8      |
| 7           | FILL SEQUENCE PLAN - STAGES 9 THRU 12     |
| 8           | FILL SEQUENCE PLAN - STAGES 13 THRU 15    |
| 9           | DETAILS                                   |







**SURVEY SOURCE NOTES:**


1. TOPOGRAPHIC SURVEY SHOWN PRODUCED BY PHOTOGRAMMETRIC METHODS AND PERFORMED BY: AERIAL CARTOGRAPHICS OF AMERICA, P.O. BOX 593846, ORLANDO FLORIDA, 32859-3846 (1722 W. OAK RIDGE ROAD, ORLANDO FLORIDA, 32809), LB # 0006748.
2. AERIAL PHOTO DATE: APRIL 7, 2009
3. SURVEYOR AND MAPPER IN RESPONSIBLE CHARGE: MARK DETRICK, PSM # 5433.
4. MAPPING COORDINATES ARE BASED ON FLORIDA STATE PLANE COORDINATE SYSTEM, EAST ZONE, NORTH AMERICAN DATUM 1983 (1990 ADJUSTMENT).
5. FIELD SURVEY CONTROL ELEVATIONS AND RESULTING MAPPING ELEVATIONS ARE BASED ON THE NATIONAL GEODETTIC VERTICAL DATUM OF 1929.

**LEGEND**

- 55 — EXISTING ELEVATIONAL CONTOUR (5 FOOT INTERVAL) - 04/07/09 SURVEY
- 43.7 — EXISTING ELEVATIONAL CONTOUR (1 FOOT INTERVAL) - 04/07/09 SURVEY
- 43.7 — EXISTING SPOT ELEVATION - 04/07/09 SURVEY
- - - - CLASS I AREA DESIGNATION/BOUNDARY (APPROXIMATE)

|   |  |
|---|--|
|   |  |
| BY   |  |
| DESCRIPTION   |  |
| DATE   |  |
| REV   |  |
| DRAWING TITLE: EXISTING AERIAL AND TOPOGRAPHIC SITE PLAN   |  |
| PROJECT TITLE: TOMOKA FARMS ROAD LANDFILL CLASS I CELL   |  |
| FILL SEQUENCE PLAN   |  |
| CLIENT: VOLUSIA COUNTY DEPARTMENT OF PUBLIC WORKS SOLID WASTE DIVISION DELAND, FLORIDA   |  |
| SCS ENGINEERS<br>STEARNS, CONRAD AND SCHMIDT<br>CONSULTING ENGINEERS<br>401 PARK OAKS BLVD., SUITE 100, TAMPA, FL 33619<br>813 821-0800 FAX 813 822-8757<br>FLORIDA CERTIFICATE OF AUTHORIZATION NO. 00064862<br>DESIGNED BY: SDA<br>CHECKED BY: CEH<br>DATE: 07/10/09 |  |
| CADD FILE: 080709ETOP0   |  |
| DATE: AUGUST 2009   |  |
| SCALE: AS SHOWN   |  |
| DRAWING NO. 2 of 9   |  |



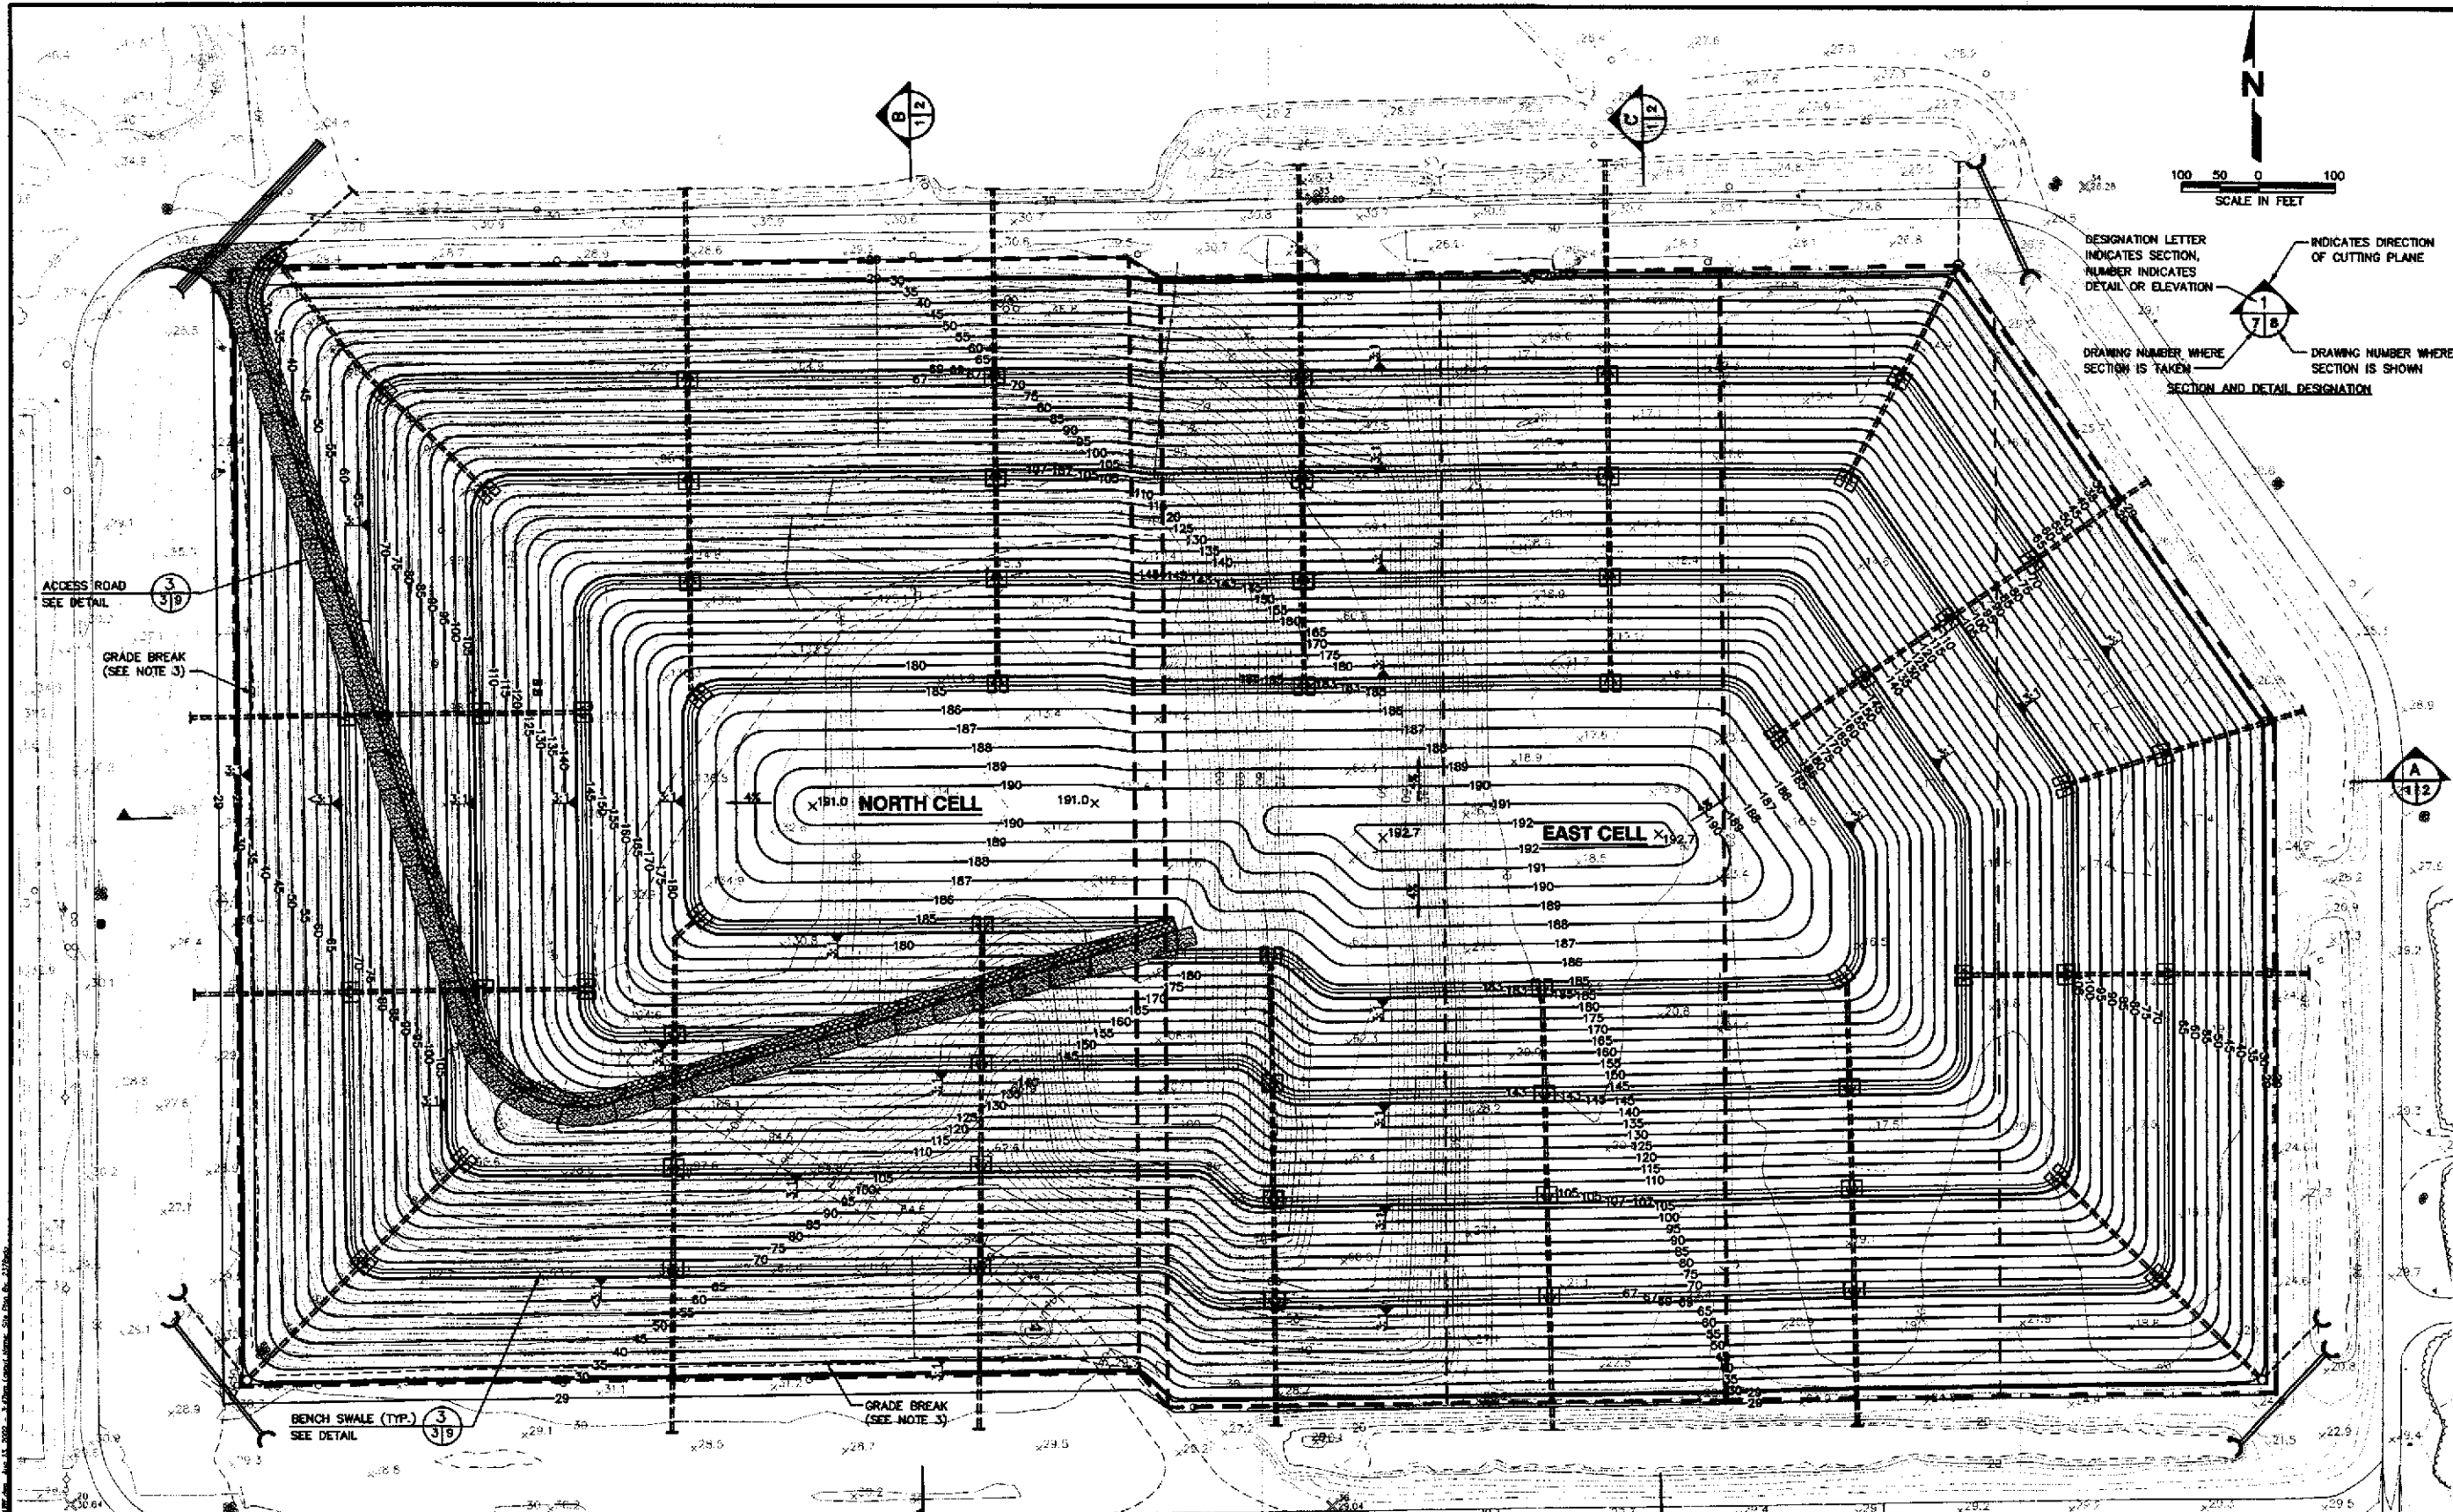

**SURVEY SOURCE NOTES:**

1. TOPOGRAPHIC SURVEY SHOWN PRODUCED BY PHOTOGRAMMETRIC METHODS AND PERFORMED BY: AERIAL CARTOGRAPHICS OF AMERICA, P.O. BOX 593646, ORLANDO FLORIDA, 32859-3646 (1722 W. OAK RIDGE ROAD, ORLANDO FLORIDA, 32809), LB # 0006748.
2. AERIAL PHOTO DATE: APRIL 7, 2009.
3. SURVEYOR AND MAPPER IN RESPONSIBLE CHARGE: MARK DETRICK, PSM # 5433.
4. MAPPING COORDINATES ARE BASED ON FLORIDA STATE PLANE COORDINATE SYSTEM, EAST ZONE, NORTH AMERICAN DATUM 1983 (1990 ADJUSTMENT).
5. FIELD SURVEY CONTROL ELEVATIONS AND RESULTING MAPPING ELEVATIONS ARE BASED ON THE NATIONAL GEODETIC VERTICAL DATUM OF 1929.

**NOTES:**


1. DESIGN CONTOURS SHOWN REPRESENT TOP OF FINAL COVER/CLOSURE GRADES PRIOR TO PLACEMENT OF SOD OR GFR. ACCESS ROAD GRADES SHOWN INCLUDE 12" THICK SHELL LAYER. SEE FINAL COVER DETAILS 1 AND 3, DRAWING NO. 9 OF 9.
2. PERIMETER GRADES/CONTOURS SHOWN AROUND TOE OF SLOPE AT ELEVATION 29.0 REPRESENT ORIGINAL BOTTOM CELL PROJECT DESIGN ELEVATIONS.
3. GRADE BREAK LINE SHOWN IS APPROXIMATE AND REPRESENTS A HORIZONTAL LOCATION WHERE THE BOTTOM 3:1 SLOPE TRANSITIONS INTO A MORE SHALLOW (LESS THAN 3:1) SLOPE. THIS ONLY OCCURS ON THE WEST AND SOUTH SIDES OF THE NORTH CELL AREA UP TO ELEVATION 69.0.
4. SEQUENCE MAY BE TEMPORARILY ALTERED TO ADDRESS WEATHER ISSUES OR OUTSIDE INFLUENCES. FDEP WILL BE NOTIFIED OF THESE OCCURRENCES.

**LEGEND**


|   |   |   |
|---|---|---|
| <p>— 10 — EXISTING GRADE ELEVATIONAL CONTOUR (10 FOOT INTERVAL - 04/07/09 SURVEY)</p> <p>— 20 — EXISTING GRADE ELEVATIONAL CONTOUR (2 FOOT INTERVAL - 04/07/09 SURVEY)</p> <p>— 26.8x — EXISTING GRADE SPOT ELEVATION (04/07/09 SURVEY)</p> <p>--- EXISTING EDGE OF LINER (MAPTECH, INC., LINER AS-BUILT SURVEY 10/04/2006)</p> <p>--- FUTURE EDGE OF LINER</p> | <p>— 45 — TOP OF FINAL COVER/CLOSURE ELEVATIONAL CONTOUR (5 FOOT INTERVAL)</p> <p>— 69.0x — TERRACE SWALE ELEVATIONAL CONTOUR (PRIOR TO FINAL SWALE GRADING)</p> <p>133.0x — TOP OF FINAL COVER/CLOSURE SPOT ELEVATION</p> <p>24' SHELL ACCESS ROAD</p> <p>ACCESS ROAD SWALE GFR LIMITS</p> | <p>--- STORMWATER DOWNCHUTE PIPE</p> <p>--- PERIMETER SWALE STORMWATER CULVERT PIPE</p> <p>--- TERRACE SWALE STORMWATER LATERAL CHUTE INLET</p> <p>--- DITCH BOTTOM INLET</p> <p>--- STORMWATER MANHOLE</p> <p>--- STORMWATER HEADWALL STRUCTURE (FOOT INDEX NO. 272)</p> |
|---|---|---|

|   |             |
|---|-------------|
|   |             |
| BY   | DESCRIPTION |
| DATE   |             |
| REV   |             |
| <b>FINAL COVER/CLOSURE SITE PLAN</b>   |             |
| <b>TOMOKA FARMS ROAD LANDFILL CLASS I CELL FILL SEQUENCE PLAN</b>   |             |
| <b>VOLUSIA COUNTY DEPARTMENT OF PUBLIC WORKS SOLID WASTE DIVISION DELAND, FLORIDA</b>   |             |
| <b>SCS ENGINEERS</b><br>STEARNS, CONRAD AND SCHMIDT<br>CONSULTING ENGINEERS<br>401 N. W. 10th Ave., Suite 100, Tampa, FL 33601<br>TEL: 813.251.1000 FAX: 813.251.1001<br>WWW.SCS-ENGINEERS.COM |             |
| CADD FILE: 080709CL1CLOSURE<br>DATE: AUGUST 2009<br>SCALE: AS SHOWN<br>DRAWING NO. 3 of 9   |             |




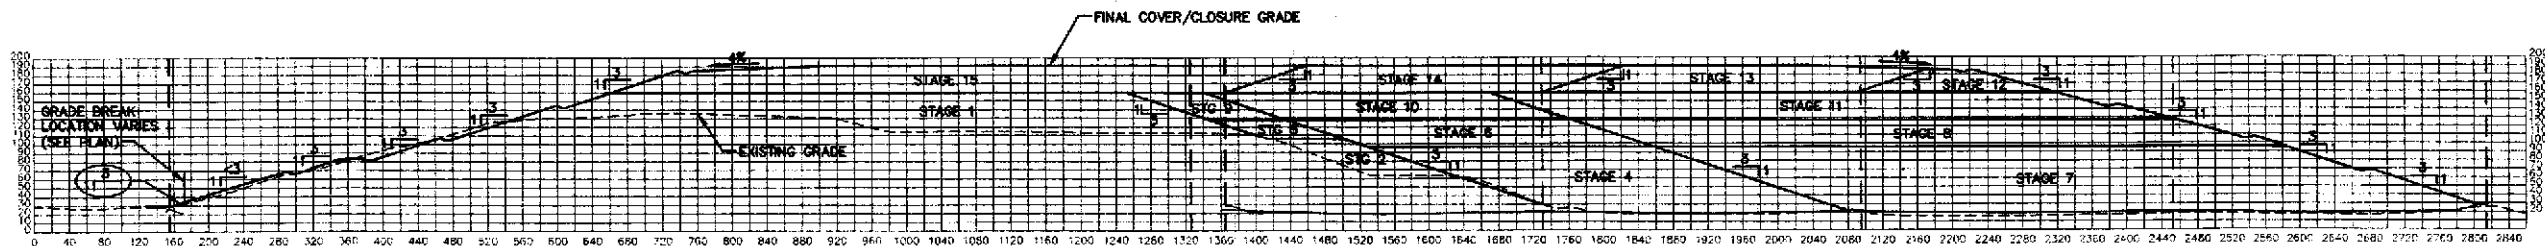

**SECTION A**  
SCALE: 1" = 100' HORIZ.  
1" = 100' VERT.  
3.5.5, 7.5

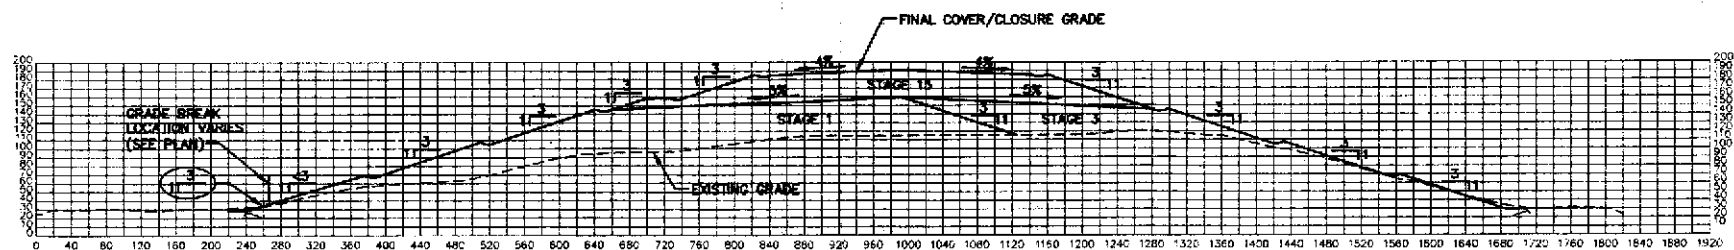

**SECTION B**  
SCALE: 1" = 100' HORIZ.  
1" = 100' VERT.  
3.5.5, 7.5

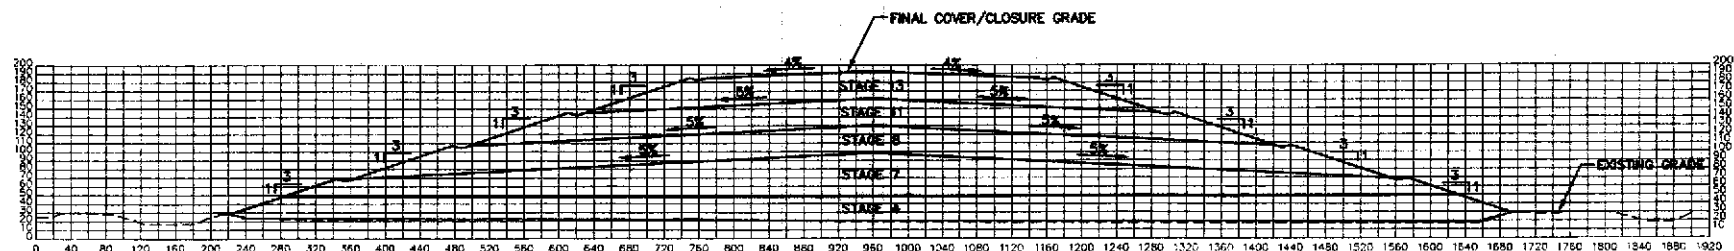

**SECTION C**  
SCALE: 1" = 100' HORIZ.  
1" = 100' VERT.  
3.5.5, 7.5

**SECTION NOTES (TYP.):**

1. INSIDE GRADE LINES SHOWN BETWEEN FILL SEQUENCE STAGES REPRESENT TOP OF WASTE.
2. OUTSIDE GRADE LINES SHOWN REPRESENT TOP OF FINAL COVER SYSTEM, SEE DETAIL 1, DRAWING NO. 9 OF 9.



| REV | DATE | DESCRIPTION | BY |
|-----|------|-------------|----|
| 1   |      |             |    |
| 2   |      |             |    |
| 3   |      |             |    |
| 4   |      |             |    |
| 5   |      |             |    |

| DRAWING TITLE | SECTIONS                   |
|---------------|----------------------------|
| PROJECT TITLE | TOMOKA FARMS ROAD LANDFILL |
|               | CLASS I CELL               |
|               | FILL SEQUENCE PLAN         |

|        |                            |
|--------|----------------------------|
| CLIENT | VOLUSIA COUNTY             |
|        | DEPARTMENT OF PUBLIC WORKS |
|        | SOLID WASTE DIVISION       |
|        | DELAND, FLORIDA            |





|                              |                                            |
|------------------------------|--------------------------------------------|
| SCS ENGINEERS                | STEARN, CONRAD AND SCHMIDT                 |
| CONSULTING ENGINEERS         | 401 PARK DRIVE, SUITE 100, TAMPA, FL 33606 |
| FLORIDA LICENSE NO. 00000000 | DATE: 08/07/09                             |
| DESIGNED BY: SCS             | CHECKED BY: CCH                            |
| DRAWN BY: SCS                | DATE: 08/07/09                             |

|             |                  |
|-------------|------------------|
| CADD FILE:  | 080709CL1CLOSURE |
| DATE:       | AUGUST 2009      |
| SCALE:      | AS SHOWN         |
| DRAWING NO. |                  |











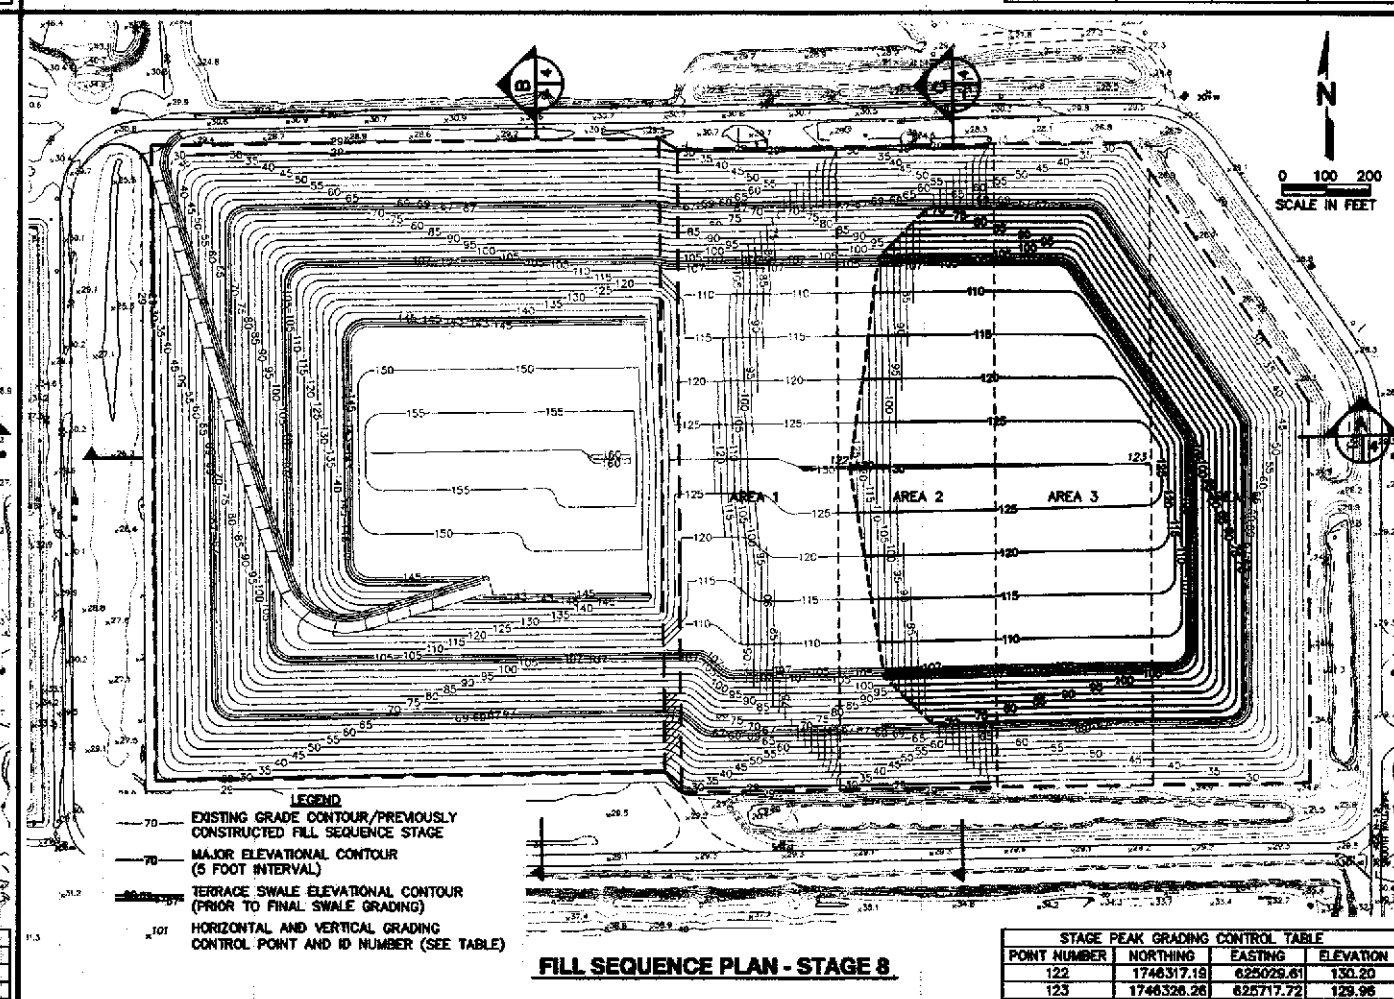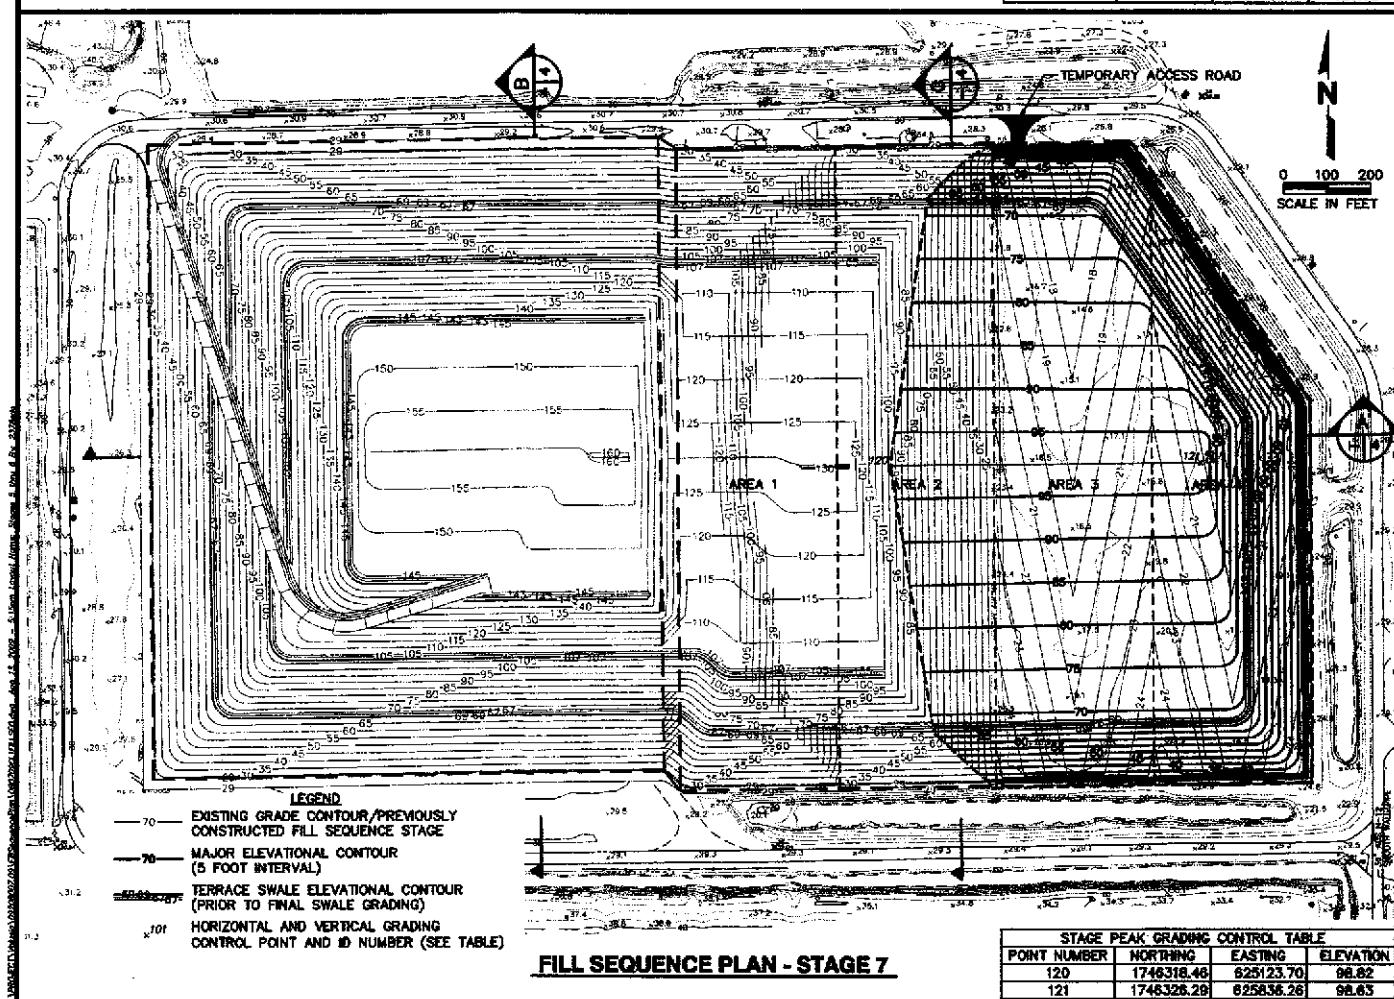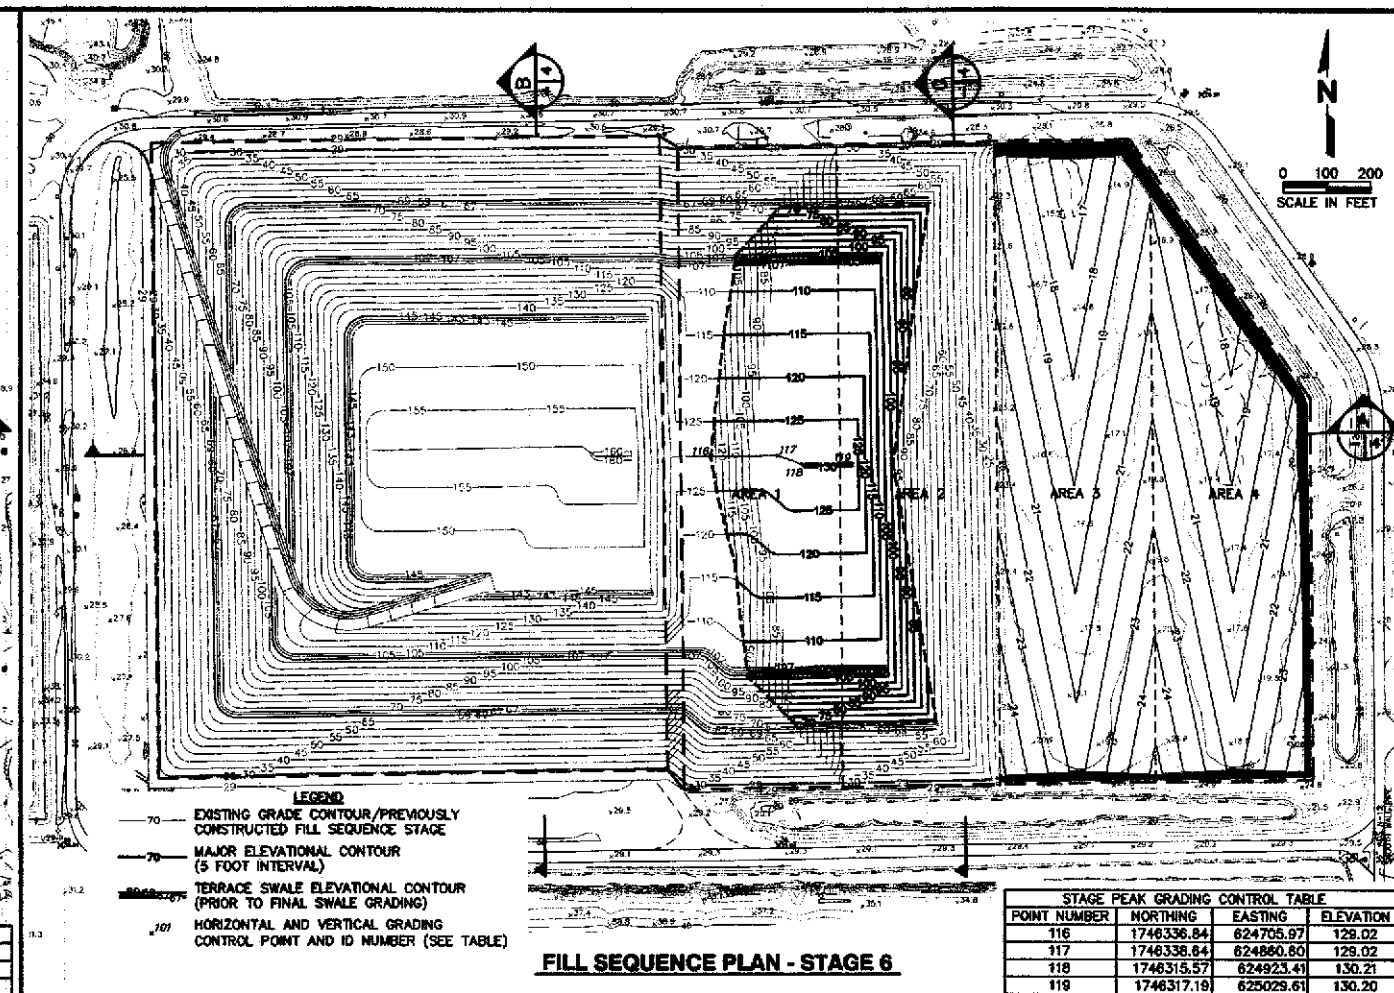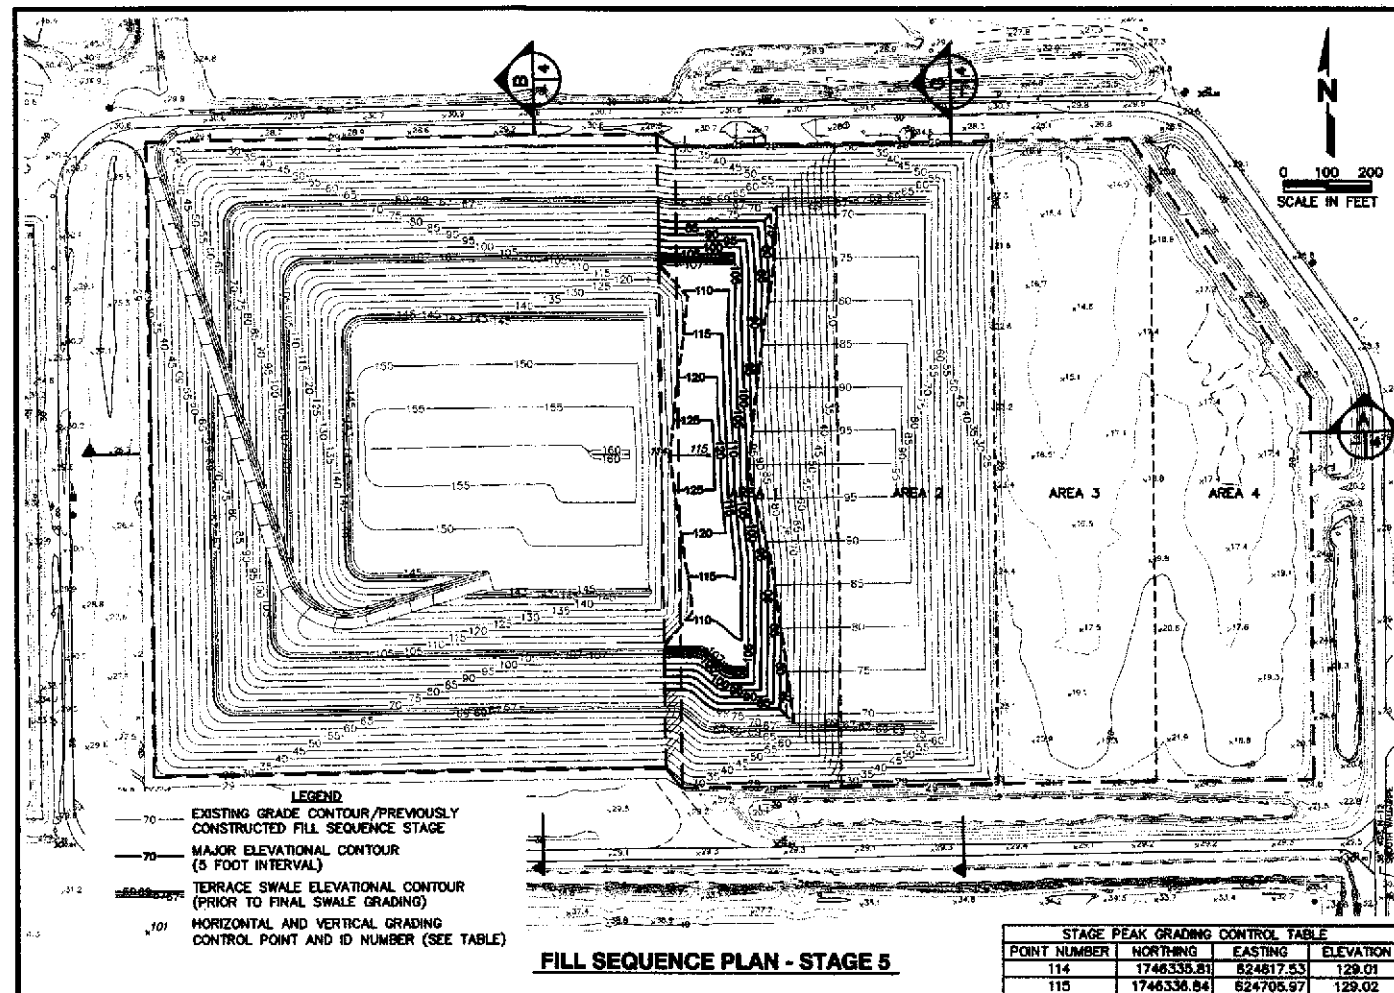





|   |                  |
|---|------------------|
|   |                  |
| BY   | DESCRIPTION      |
| REV   | DATE             |
| <b>FILL SEQUENCE PLAN STAGES 5 THRU 8</b>   |                  |
| <b>TOMOKA FARMS ROAD LANDFILL CLASS I CELL FILL SEQUENCE PLAN</b>   |                  |
| <b>VOLUSIA COUNTY DEPARTMENT OF PUBLIC WORKS SOLID WASTE DIVISION DELAND, FLORIDA</b>   |                  |
| <b>SCS ENGINEERS</b><br>STEPHEN CONRAD AND SCHMIDT<br>CONSULTING ENGINEERS<br>401 PINE CREEK BLVD., SUITE 100, TAMPA, FL 33610<br>(813) 941-0000 FAX (813) 941-0001<br>FLORIDA CERTIFICATE OF AUTHORIZATION NO. 080709CL1FILLSEQ |                  |
| CADD FILE:   | 080709CL1FILLSEQ |
| DATE:   | AUGUST 2009      |
| SCALE:   | AS SHOWN         |
| DRAWING NO.   | 6 of 9           |



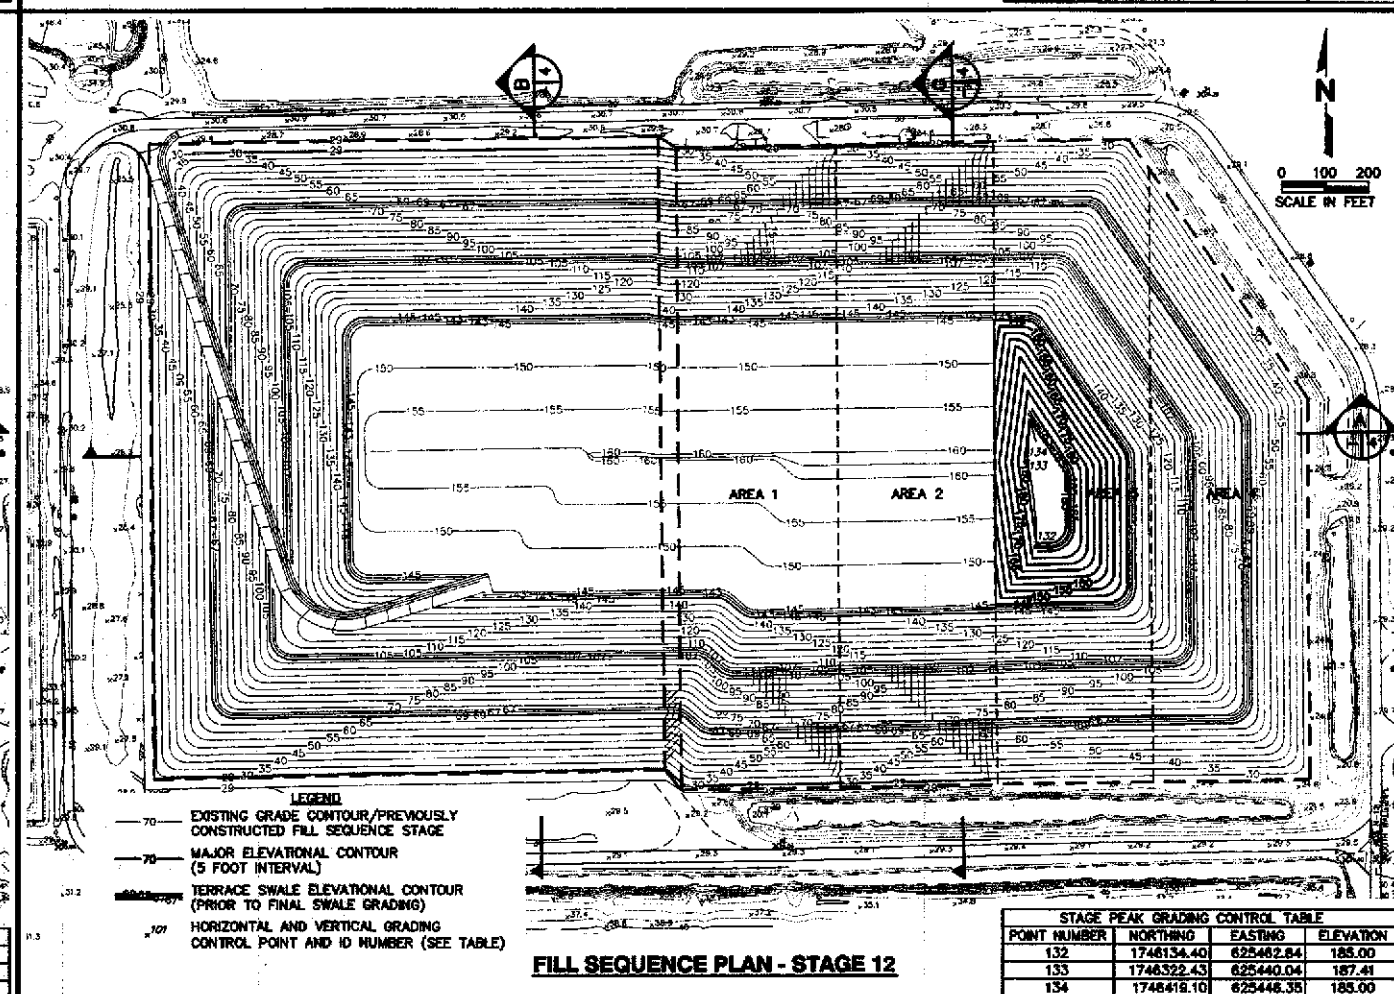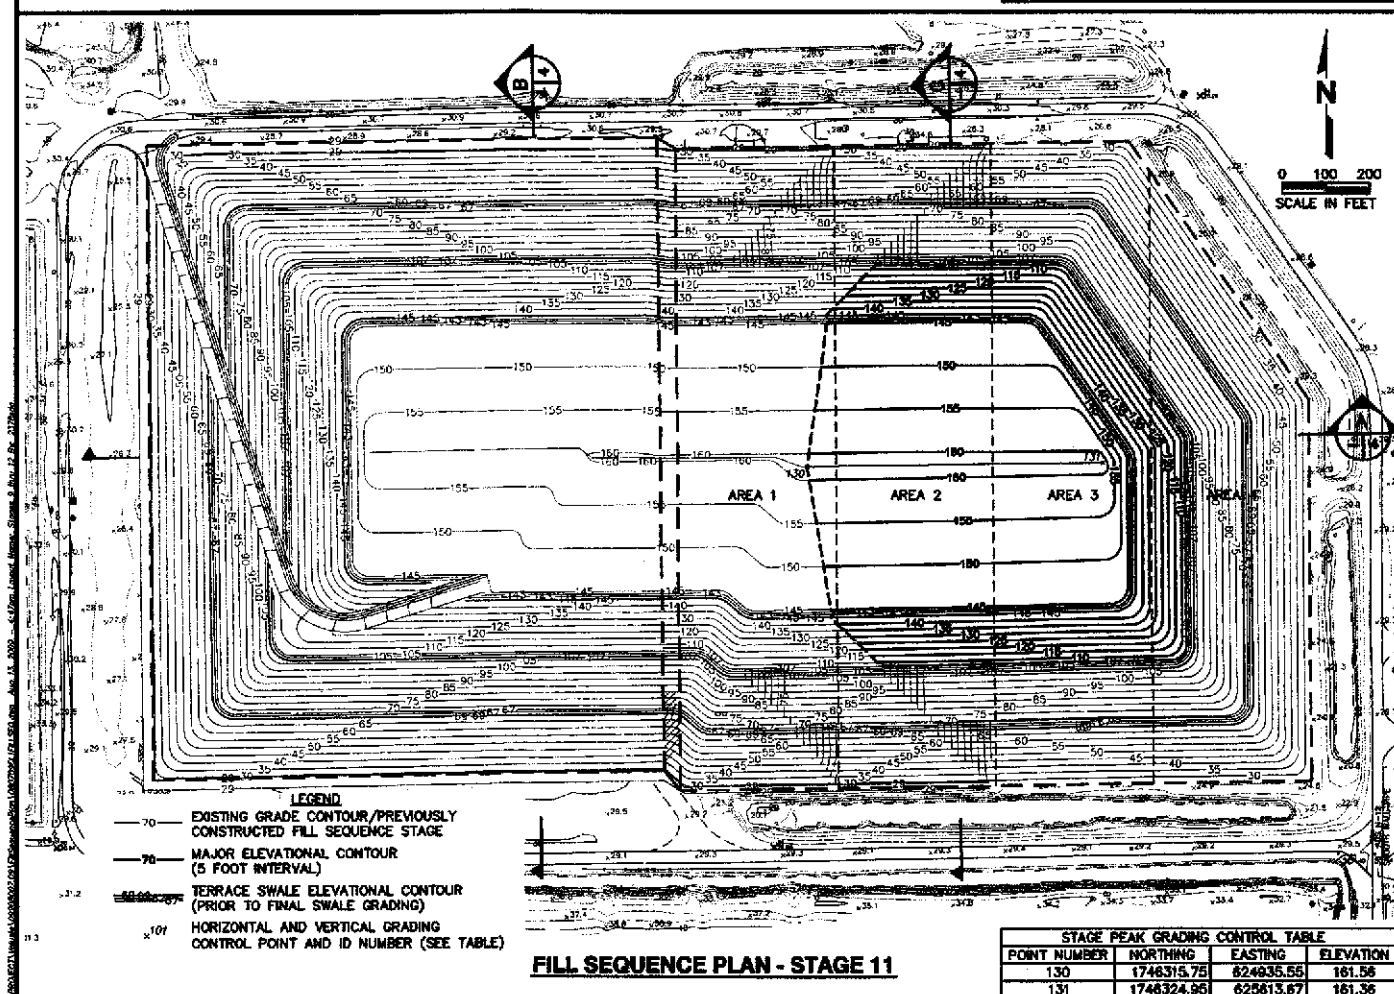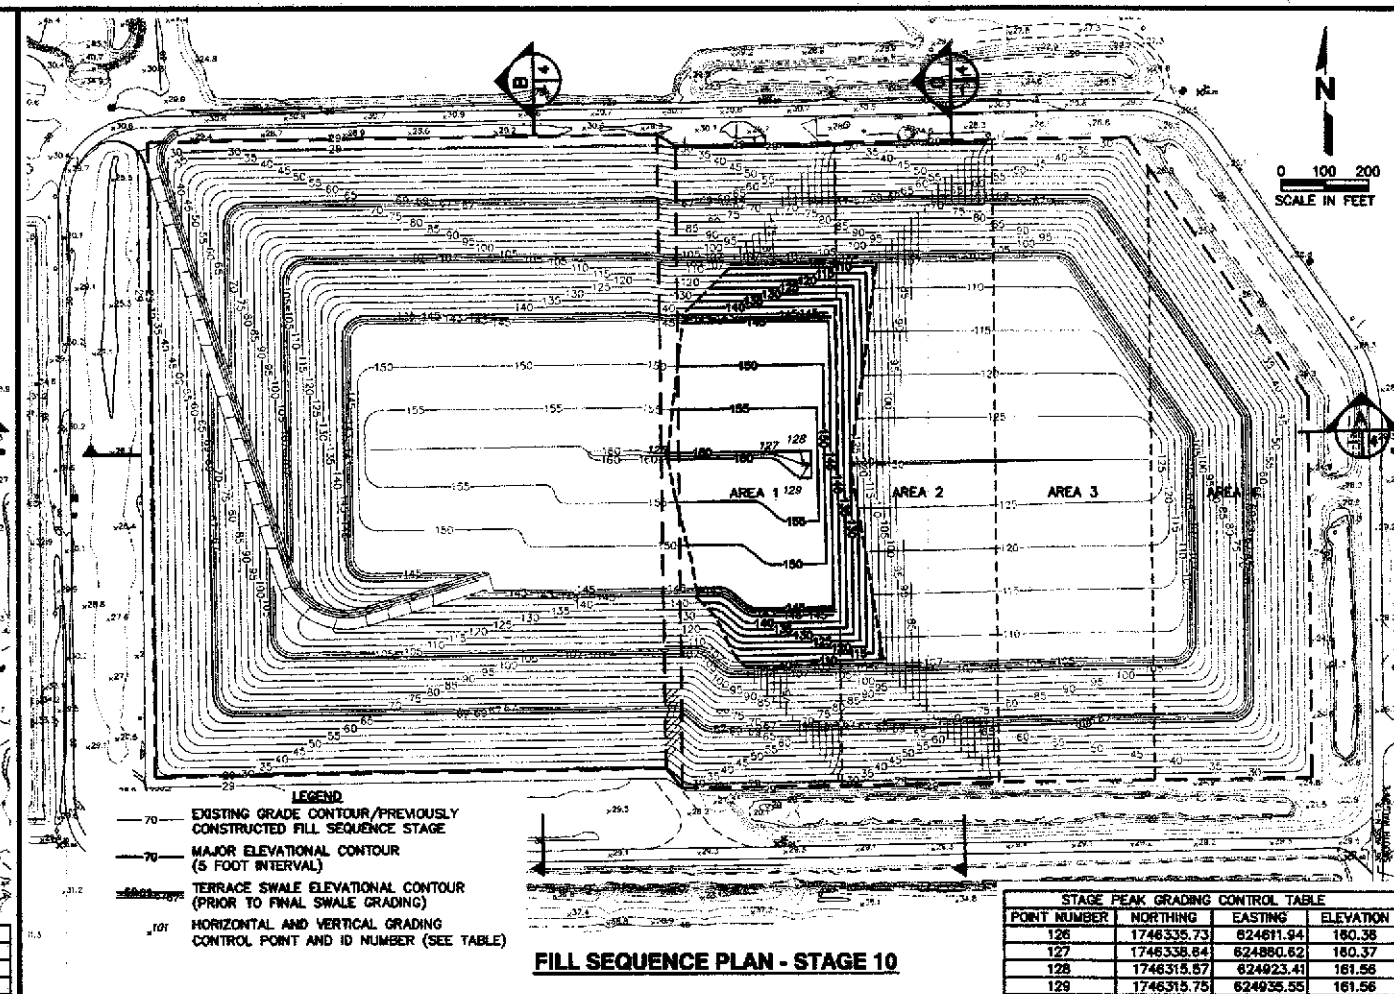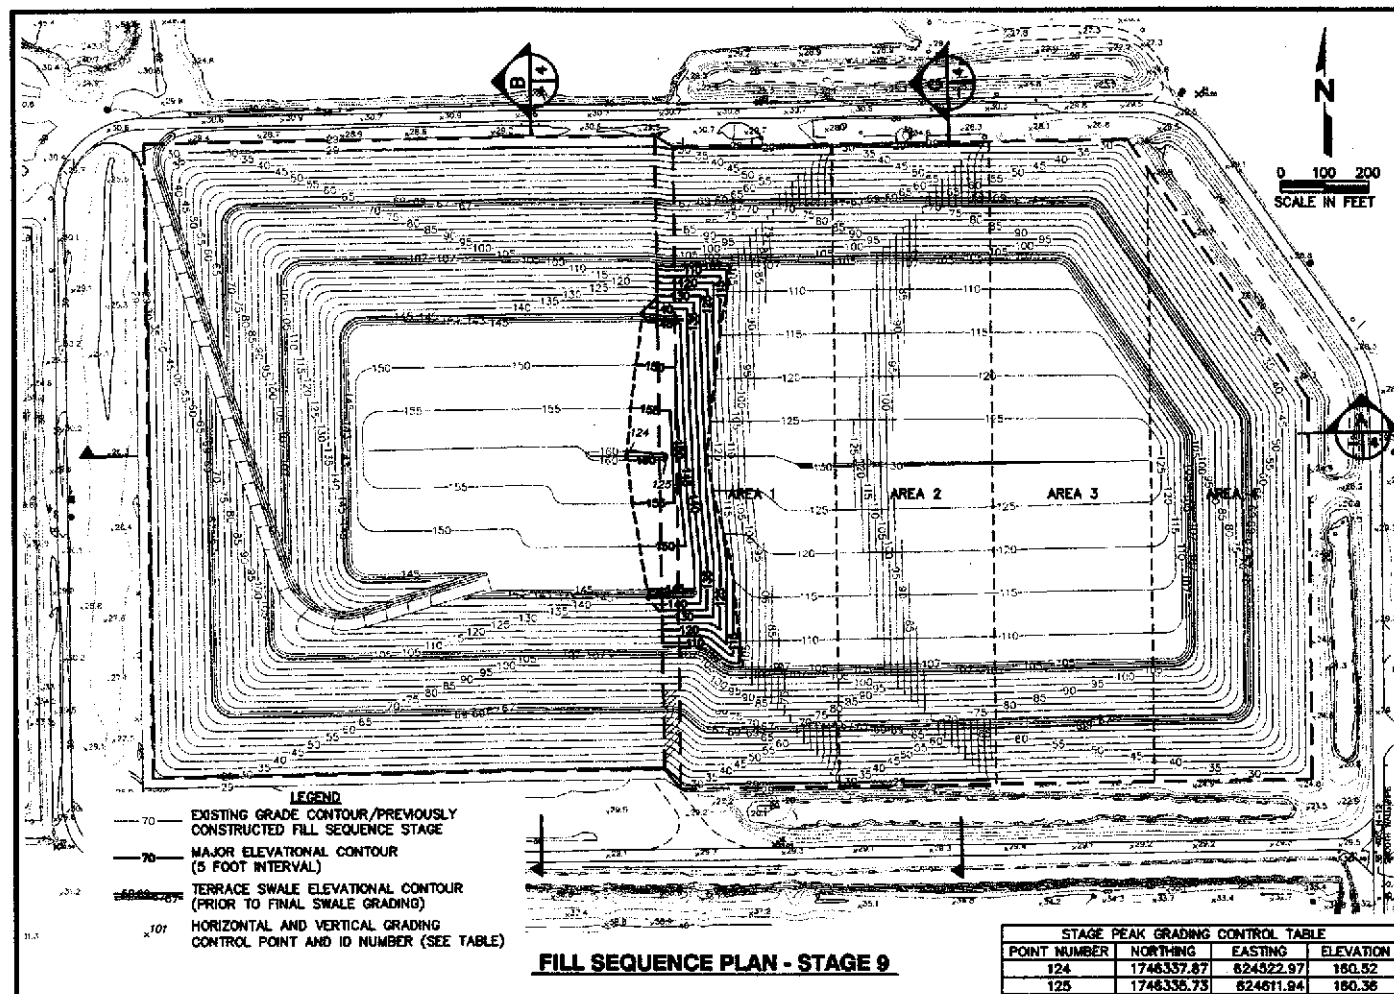

|   |  |                                                                                    |
|---|--|------------------------------------------------------------------------------------|
|   |  | BY: _____<br>DATE: _____<br>REV: _____<br>DESCRIPTION: _____                       |
| DRAWING TITLE<br><b>FILL SEQUENCE PLAN STAGES 9 THRU 12</b>   |  | PROJECT TITLE<br><b>TOMOKA FARMS ROAD LANDFILL CLASS I CELL FILL SEQUENCE PLAN</b> |
| CLIENT<br><b>VOLUSIA COUNTY<br/>DEPARTMENT OF PUBLIC WORKS<br/>SOLID WASTE DIVISION<br/>DELAND, FLORIDA</b>   |  |                                                                                    |
| CADD FILE: 080709CLIFILLSEQ<br>DATE: AUGUST 2009<br>SCALE: AS SHOWN<br>DRAWING NO.   |  |                                                                                    |
| SCS ENGINEERS<br>STEVENSON AND SCHMIDT<br>CONSULTING ENGINEERS<br>401 PINE CREEK BLVD., SUITE 100, TAMPA, FL 33610<br>P.O. BOX 1000 TAMPA, FL 33601<br>FLORIDA CERTIFICATE OF REGISTRATION NO. 00000007<br>08/08/07 09/09/09<br>CEN CEN CEN CEN CEN CEN CEN CEN CEN CEN |  |                                                                                    |



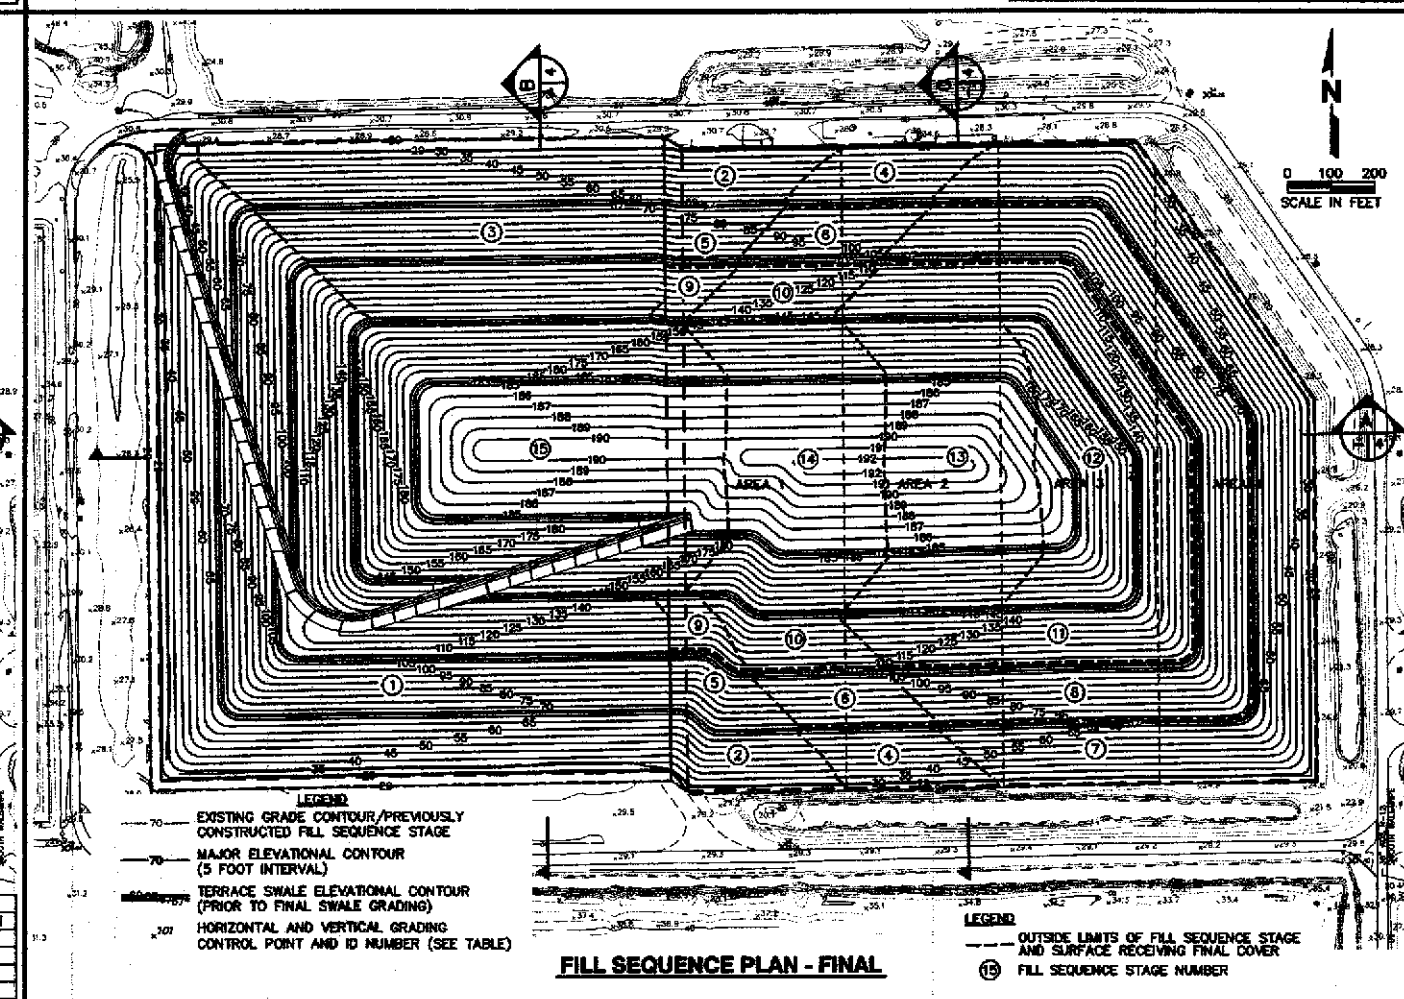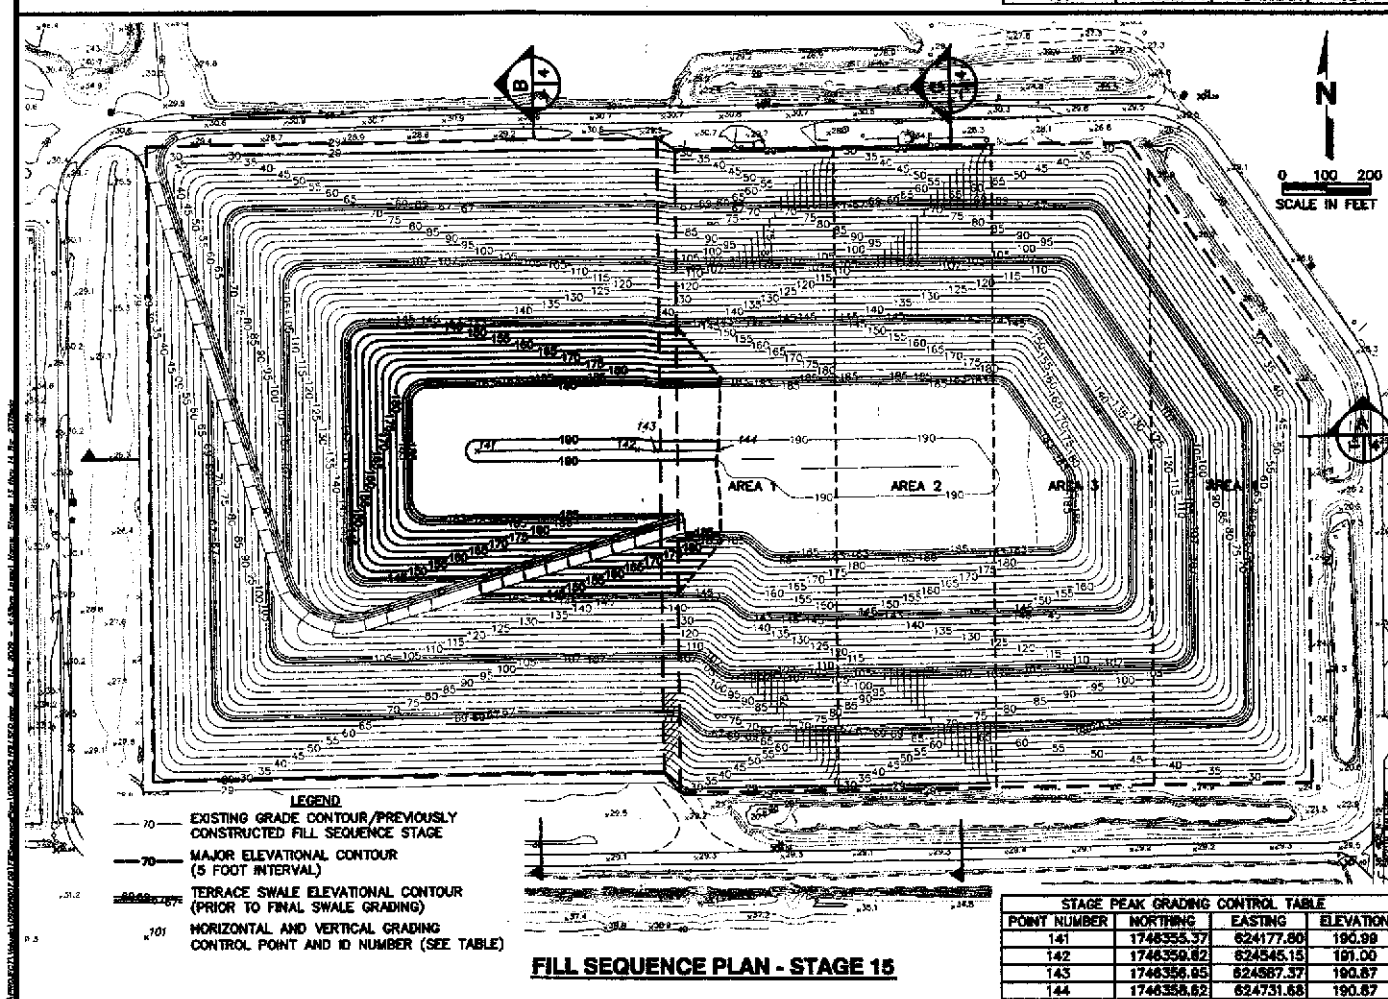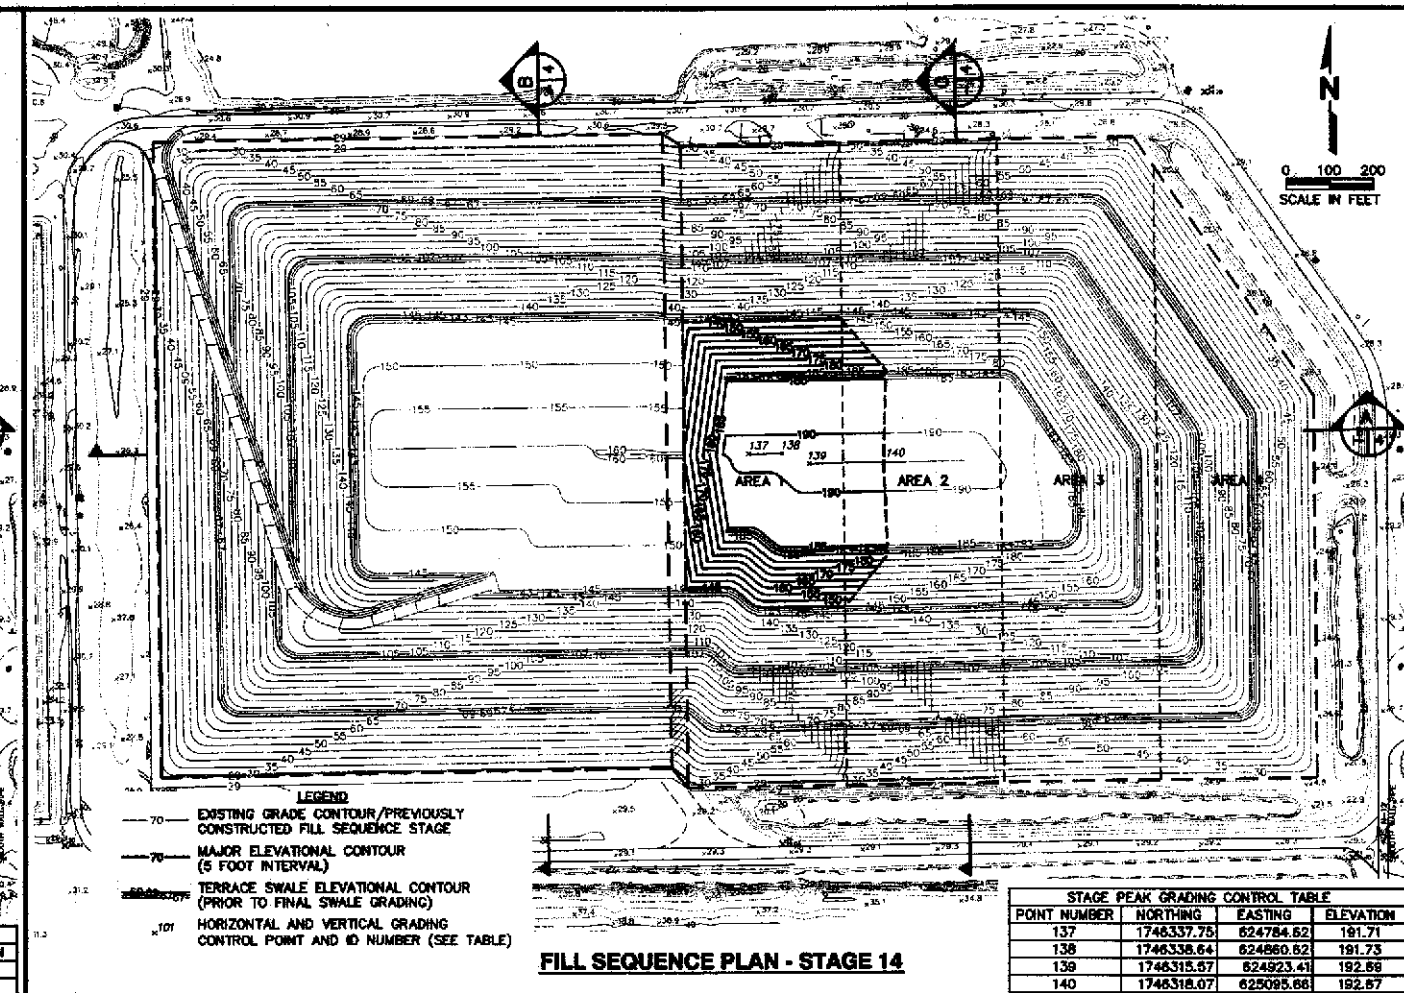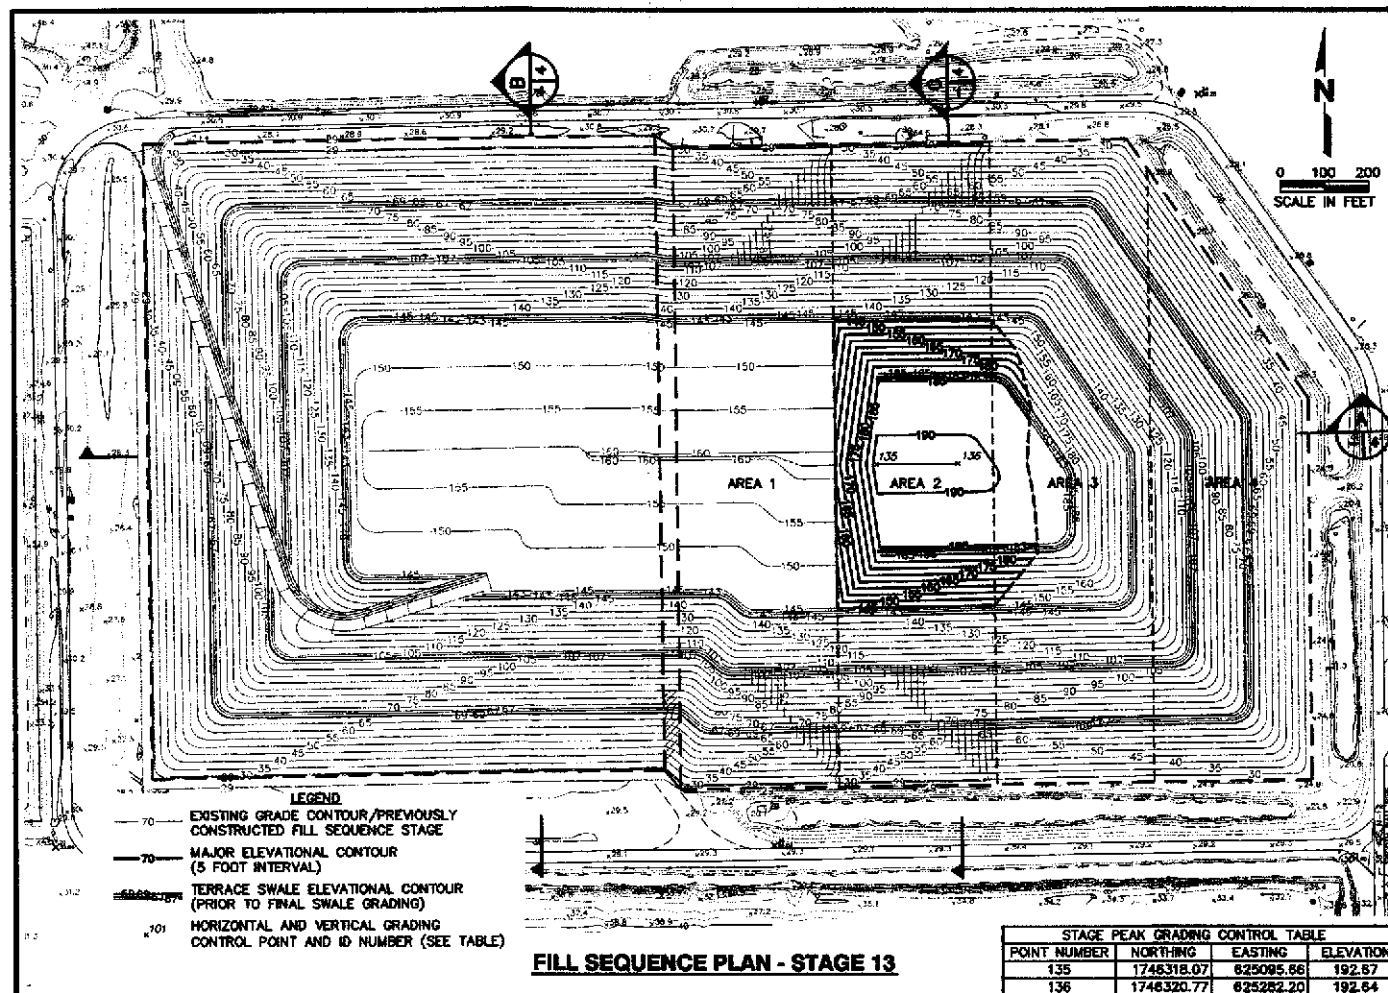







[illegible]



**PROPERTY OWNER**

VOLUSIA COUNTY - SOLID WASTE DIVISION  
3151 EAST NEW YORK AVENUE  
DELAND, FLORIDA 32724


**PROPERTY ADDRESS**

TOMOKA FARMS ROAD LANDFILL  
1990 TOMOKA FARMS ROAD  
PORT ORANGE, FL 32128



**HDR**

HDR Engineering, Inc.  
200 W Forsyth St  
Jacksonville, FL 32202

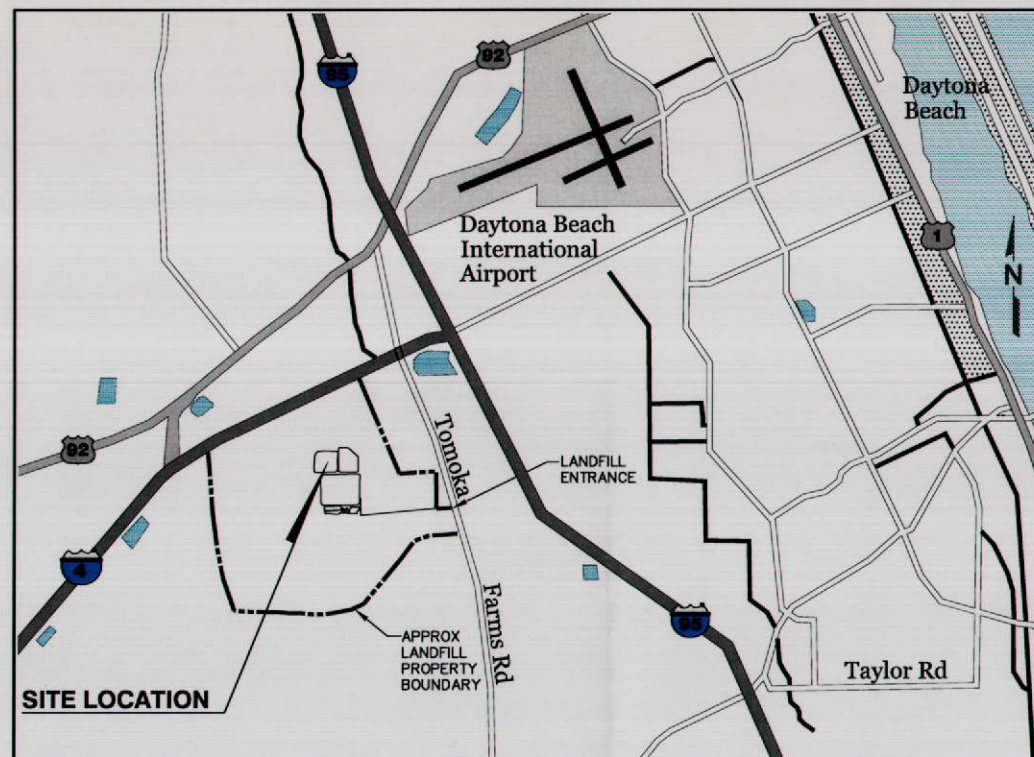

0 1 MILE 2 MILES  
APPROX SCALE  
**LOCATION MAP**

Drawings For

# Volusia County Tomoka Farms Road Landfill

## Landfill Gas Master Plan

Project No.  
000000000139929

December, 2012


### INDEX OF DRAWINGS

GENERAL

00G-00 COVER SHEET AND INDEX

Landfill Gas Master Plan

|          |                                     |
|----------|-------------------------------------|
| 00LFG-01 | EXISTING CONDITIONS                 |
| 00LFG-02 | PHASE 1 - FILL SEQUENCE-4           |
| 00LFG-03 | PHASE 2 - FILL SEQUENCE-5,6         |
| 00LFG-04 | PHASE 3 - FILL SEQUENCE-7           |
| 00LFG-05 | PHASE 4 - FILL SEQUENCE-8           |
| 00LFG-06 | PHASE 5 - FILL SEQUENCE-9,10,11     |
| 00LFG-07 | PHASE 6 - FILL SEQUENCE-12,13,14,15 |
| 01LFG-01 | LANDFILL GAS DETAILS (1 OF 6)       |
| 01LFG-02 | LANDFILL GAS DETAILS (2 OF 6)       |
| 01LFG-03 | LANDFILL GAS DETAILS (3 OF 6)       |
| 01LFG-04 | LANDFILL GAS DETAILS (4 OF 6)       |
| 01LFG-05 | LANDFILL GAS DETAILS (5 OF 6)       |
| 01LFG-06 | LANDFILL GAS DETAILS (6 OF 6)       |

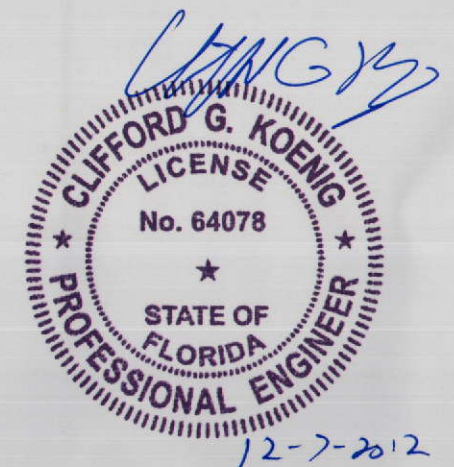



**BORROW PIT D  
(FLOODED)**  
PERMANENT  
POOL EL. 26.0'



SCALE IN FEET  
100 50 0 100 200

**LEGEND**

- PROPERTY BOUNDARY
- - - LIMITS OF LINER
- EXISTING CONTOURS (MAJOR)
- EXISTING CONTOURS (MINOR)
- EXISTING HEADER (SIZE VARIES)
- EXISTING 6" LATERAL
- EXISTING HORIZONTAL WELL
- LCR-1 EXISTING LEACHATE CLEANOUT RISER
- ★ HC-7B EXISTING HORIZONTAL LFG WELLHEAD
- EW-1 EXISTING LFG WELL
- LCRS EXISTING LEACHATE CLEANOUT
- CS-2 EXISTING CONDENSATE SUMP
- ⊗ LCR-3R EXISTING ABANDONED LEACHATE CLEANOUT

LEACHATE  
EVAPORATION PONDS


**NORTH  
CELL  
(CLASS I)**

**NORTH CELL  
PHASE 1 EXPANSION AREA  
(CLASS I)**

**NORTH CELL  
PHASE 2 EXPANSION AREA  
(CLASS I)**

**NOTES:**

1. LIMITS OF LINER OBTAINED FROM THE TOMOKA LANDFILL LINER AS-BUILT DRAWING BY MAPTECH, INC. ON OCTOBER 4, 2005 AND FROM THE CLASS I CELL FILL SEQUENCING PLAN DRAWING PREPARED BY SCS ENGINEERS AND SUBMITTED TO FDEP ON AUGUST 14, 2009.
2. UTILITY INFORMATION OBTAINED FROM THE SPECIFIC PURPOSE SURVEY GAS LINE AS-BUILT TOMOKA FARMS ROAD LANDFILL PREPARED BY SLIGER & ASSOCIATES, INC. ON MARCH 1, 2010.
3. TEMPORARY JUMPERS ARE NOT SHOWN FOR CLARITY.

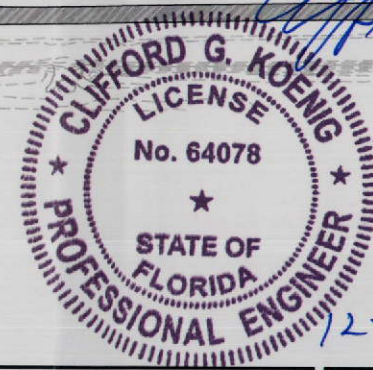

**HDR**

HDR Engineering, Inc.  
200 W Forsyth St  
Jacksonville, FL 32202

| ISSUE | DATE  | DESCRIPTION             |
|-------|-------|-------------------------|
| C     | 12/12 | UPDATED FINAL SUBMITTAL |
| B     | 08/11 | FINAL SUBMITTAL         |
| A     | 07/11 | DRAFT FOR CLIENT REVIEW |

|                 |                 |
|-----------------|-----------------|
| PROJECT MANAGER | A. EVANS, P.E.  |
| DESIGNED BY     | M. AUSTIN       |
| DESIGNED BY     | A. EVANS, P.E.  |
| DRAWN BY        | M. AUSTIN       |
| DRAWN BY        | C. BREWER       |
| CHECKED BY      | C. LEBRON, P.E. |
| CHECKED BY      | C. KOENIG, P.E. |
| PROJECT NUMBER  | 000000000139929 |



**LANDFILL GAS MASTER PLAN  
CLASS I ACTIVE AREA  
TOMOKA FARMS ROAD LANDFILL  
VOLUSIA COUNTY, FLORIDA**


**EXISTING CONDITIONS**

0 1" 2"

FILENAME OOLFG-01.dwg  
SCALE AS SHOWN

SHEET  
**00LFG-01**



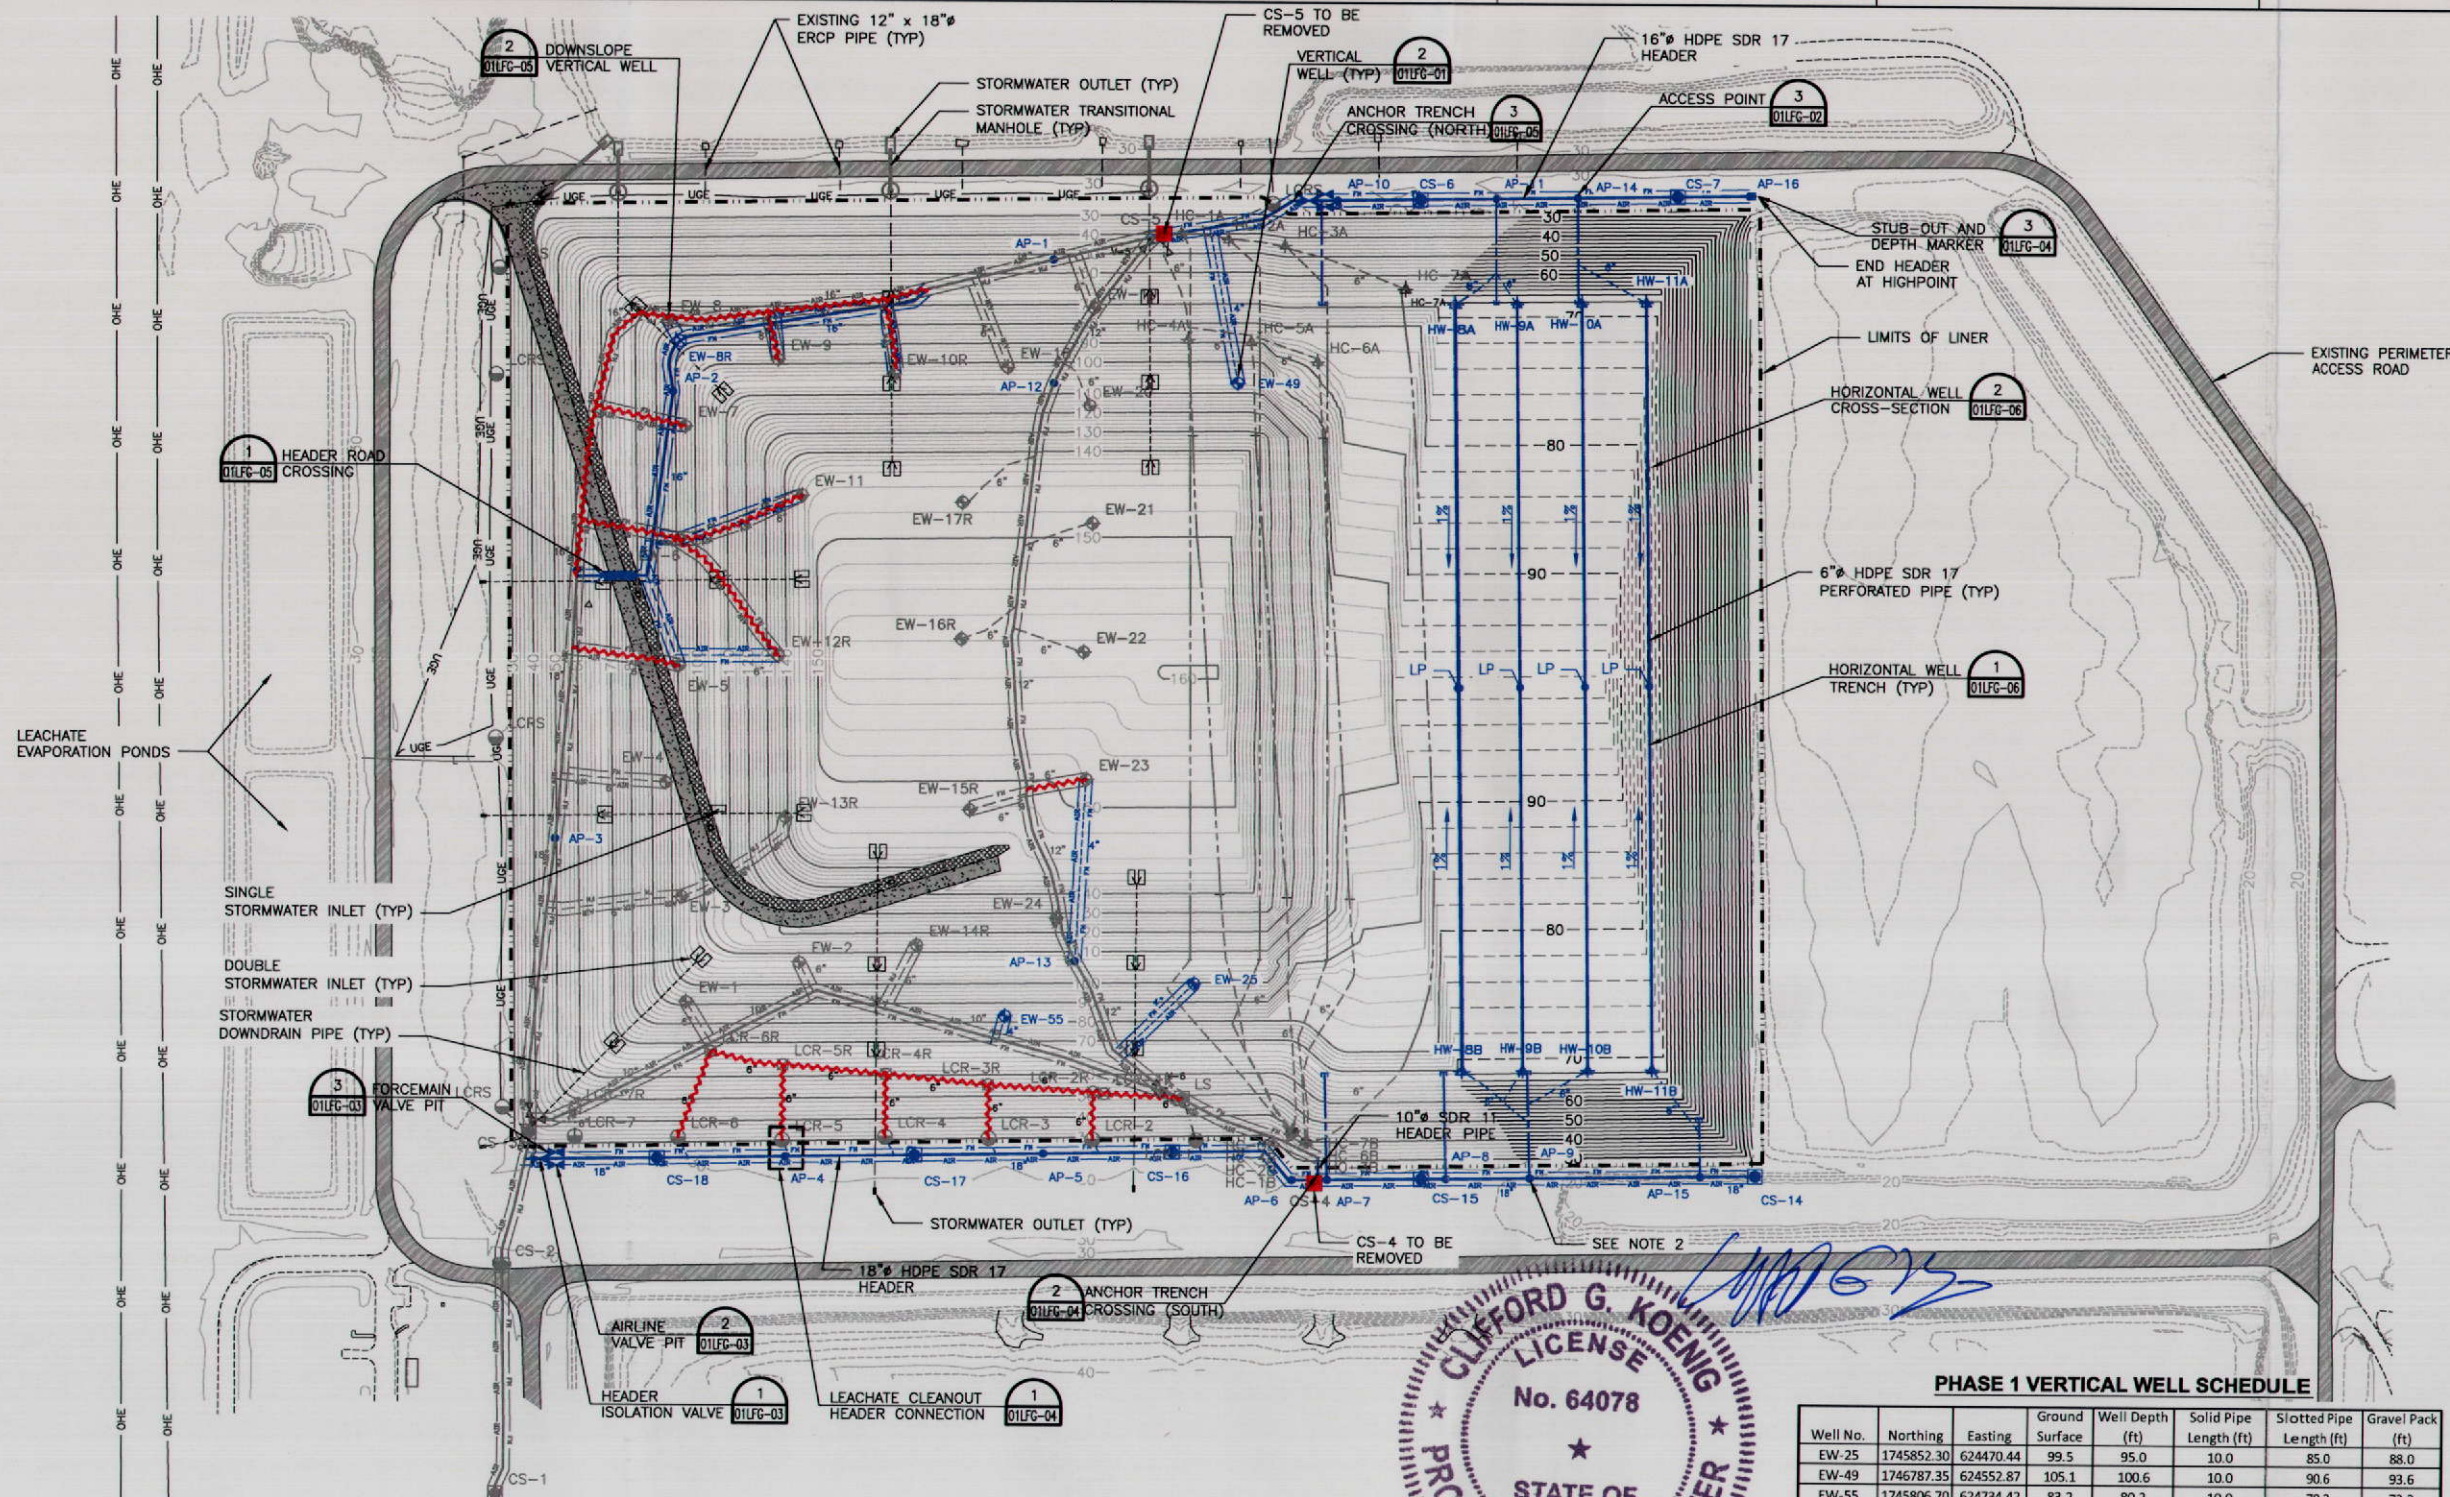

SCALE IN FEET  
150 75 0 150 300

#### LEGEND

- PROPERTY BOUNDARY
- LIMITS OF LINER
- EXISTING CONTOURS (MAJOR)
- EXISTING CONTOURS (MINOR)
- PROPOSED CONTOURS (MAJOR)
- PROPOSED CONTOURS (MINOR)
- TOP DECK CONTOURS (MAJOR) (SEE NOTE 1)
- TOP DECK CONTOURS (MAJOR) (SEE NOTE 1)
- STORMWATER DOWNDRAIN PIPE
- LFG COMPONENTS TO BE ABANDONED
- EXISTING HORIZONTAL WELL
- EXISTING LATERAL
- EXISTING HEADER (SIZE VARIES)
- PROPOSED ACCESS ROAD PAVEMENT
- LCR-1 EXISTING LEACHATE CLEANOUT RISER
- HC-7B EXISTING HORIZONTAL LFG WELLHEAD
- EW-1 EXISTING LFG WELL
- LCRS EXISTING LEACHATE CLEANOUT
- CS-2 EXISTING CONDENSATE SUMP
- LFG COMPONENTS (CURRENT PHASE)**
- CS-14 CONDENSATE SUMP
- LFG VALVES
- HW-8B HORIZONTAL LFG WELLHEAD
- EW-1 LFG WELL
- AP-1 ACCESS POINT
- LP LOW POINT
- HDPE SDR 11 LATERAL (SIZE VARIES)
- 10" HDPE SDR 11 SUB-HEADER
- 8" SDR 11 HORIZONTAL WELL
- HDPE SDR 17 HEADER (SIZE VARIES)
- 2" HDPE SDR 9 AIR LINE
- 4" HDPE SDR 11 FORCEMAIN LINE

#### PHASE 1 CONSTRUCTION TABLE

| ITEM DESCRIPTION                   | UNIT | QUANTITY |
|------------------------------------|------|----------|
| VERTICAL LFG WELLHEAD              | EA   | 3        |
| HORIZONTAL LFG WELLHEAD            | EA   | 8        |
| ACCESS POINT                       | EA   | 16       |
| CONDENSATE SUMP                    | EA   | 7        |
| 2" HDPE SDR 9 AIRLINE              | LF   | 5,280    |
| 4" HDPE SDR 9 CONDENSATE FORCEMAIN | LF   | 5,280    |
| 4" HDPE SDR 11 LATERAL             | LF   | 900      |
| 6" HDPE SDR 11 LATERAL             | LF   | 1,620    |
| 6" HDPE SDR 11 HORIZONTAL WELL     | LF   | 4,775    |
| 10" HDPE SDR 11 SUB-HEADER         | LF   | 1,085    |
| 16" HDPE SDR 17 HEADER             | LF   | 1,835    |
| 18" HDPE SDR 17 HEADER             | LF   | 1,930    |

#### PHASE 1 VERTICAL WELL SCHEDULE

| Well No. | Northing   | Easting   | Ground Surface                | Well Depth (ft) | Solid Pipe Length (ft) | Slotted Pipe Length (ft) | Gravel Pack (ft) |
|----------|------------|-----------|-------------------------------|-----------------|------------------------|--------------------------|------------------|
| EW-25    | 1745852.30 | 624470.44 | 99.5                          | 95.0            | 10.0                   | 85.0                     | 88.0             |
| EW-49    | 1746787.35 | 624552.87 | 105.1                         | 100.6           | 10.0                   | 90.6                     | 93.6             |
| EW-55    | 1745806.70 | 624734.42 | 83.2                          | 80.2            | 10.0                   | 70.2                     | 73.2             |
| EW-5     | 1746343.03 | 623688.15 | WELL TO BE LOWERED            |                 |                        |                          |                  |
| EW-6     | 1746539.50 | 623687.49 | WELL TO BE LOWERED            |                 |                        |                          |                  |
| EW-7     | 1746715.78 | 623696.01 | WELL TO BE LOWERED            |                 |                        |                          |                  |
| EW-8     | 1746880.57 | 623668.08 | INSTALL REMOTE WELLHEAD EW-8R |                 |                        |                          |                  |

Estimated Date Phase 1 is complete: April 2012. (+2.00 yrs after Existing Conditions)

#### NOTES:

- HORIZONTAL WELLS TO BE PLACED PRIOR TO FILLING OF TOP DECK AREA WITHIN THE LIMITS AS SHOWN. TOP DECK GRADES SHOWN FOR REFERENCE ONLY.
- 10" HDPE SDR 11 SUB-HEADER SHALL CONNECT TO HEADER DIRECTLY VIA TEE FITTING, ADJACENT TO CONDENSATE SUMPS AND ACCESS POINTS.
- QUANTITIES IN PHASE 1 CONSTRUCTION TABLE ARE APPROXIMATE.

#### PHASE 1 HORIZONTAL WELL SCHEDULE

| WELL ID | WELLHEAD A |           |           | LOW POINT  |           |           | WELLHEAD B |           |           | SOLID PIPE | PERFORATED PIPE |
|---------|------------|-----------|-----------|------------|-----------|-----------|------------|-----------|-----------|------------|-----------------|
|         | NORTHING   | EASTING   | ELEVATION | NORTHING   | EASTING   | ELEVATION | NORTHING   | EASTING   | ELEVATION |            |                 |
| HW-8    | 1746911.80 | 624886.06 | 68        | 1746315.27 | 624894.61 | 62        | 1745718.74 | 624903.15 | 68        | 320        | 886             |
| HW-9    | 1746913.23 | 624986.05 | 68        | 1746316.70 | 624994.60 | 62        | 1745720.17 | 625003.14 | 68        | 320        | 886             |
| HW-10   | 1746914.67 | 625086.04 | 68        | 1746318.13 | 625094.59 | 62        | 1745721.60 | 625103.13 | 68        | 320        | 886             |
| HW-11   | 1746916.10 | 625186.03 | 68        | 1746319.57 | 625194.58 | 62        | 1745723.03 | 625203.12 | 68        | 320        | 886             |



HDR Engineering, Inc.  
200 W Forsyth St  
Jacksonville, FL 32202

| ISSUE | DATE  | DESCRIPTION             |
|-------|-------|-------------------------|
| C     | 12/12 | UPDATED FINAL SUBMITTAL |
| B     | 08/11 | FINAL SUBMITTAL         |
| A     | 07/11 | DRAFT FOR CLIENT REVIEW |

|                 |                 |
|-----------------|-----------------|
| PROJECT MANAGER | A. EVANS, P.E.  |
| DESIGNED BY     | M. AUSTIN       |
| DESIGNED BY     | A. EVANS, P.E.  |
| DRAWN BY        | M. AUSTIN       |
| DRAWN BY        | C. BREWER       |
| CHECKED BY      | C. LEBRON, P.E. |
| CHECKED BY      | C. KOENIG, P.E. |
| PROJECT NUMBER  | 000000000139929 |



LANDFILL GAS MASTER PLAN  
CLASS I ACTIVE AREA  
TOMOKA FARMS ROAD LANDFILL  
VOLUSIA COUNTY, FLORIDA



LANDFILL GAS MASTERPLAN  
PHASE 1 EXPANSION  
FILL SEQUENCE PLAN- STAGE 4




FILENAME 00LFG-02.dwg  
SCALE AS SHOWN

SHEET  
00LFG-02



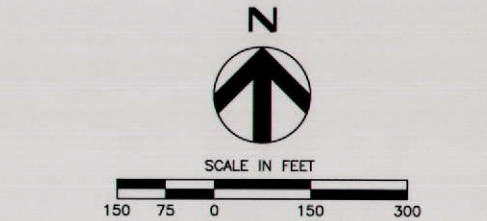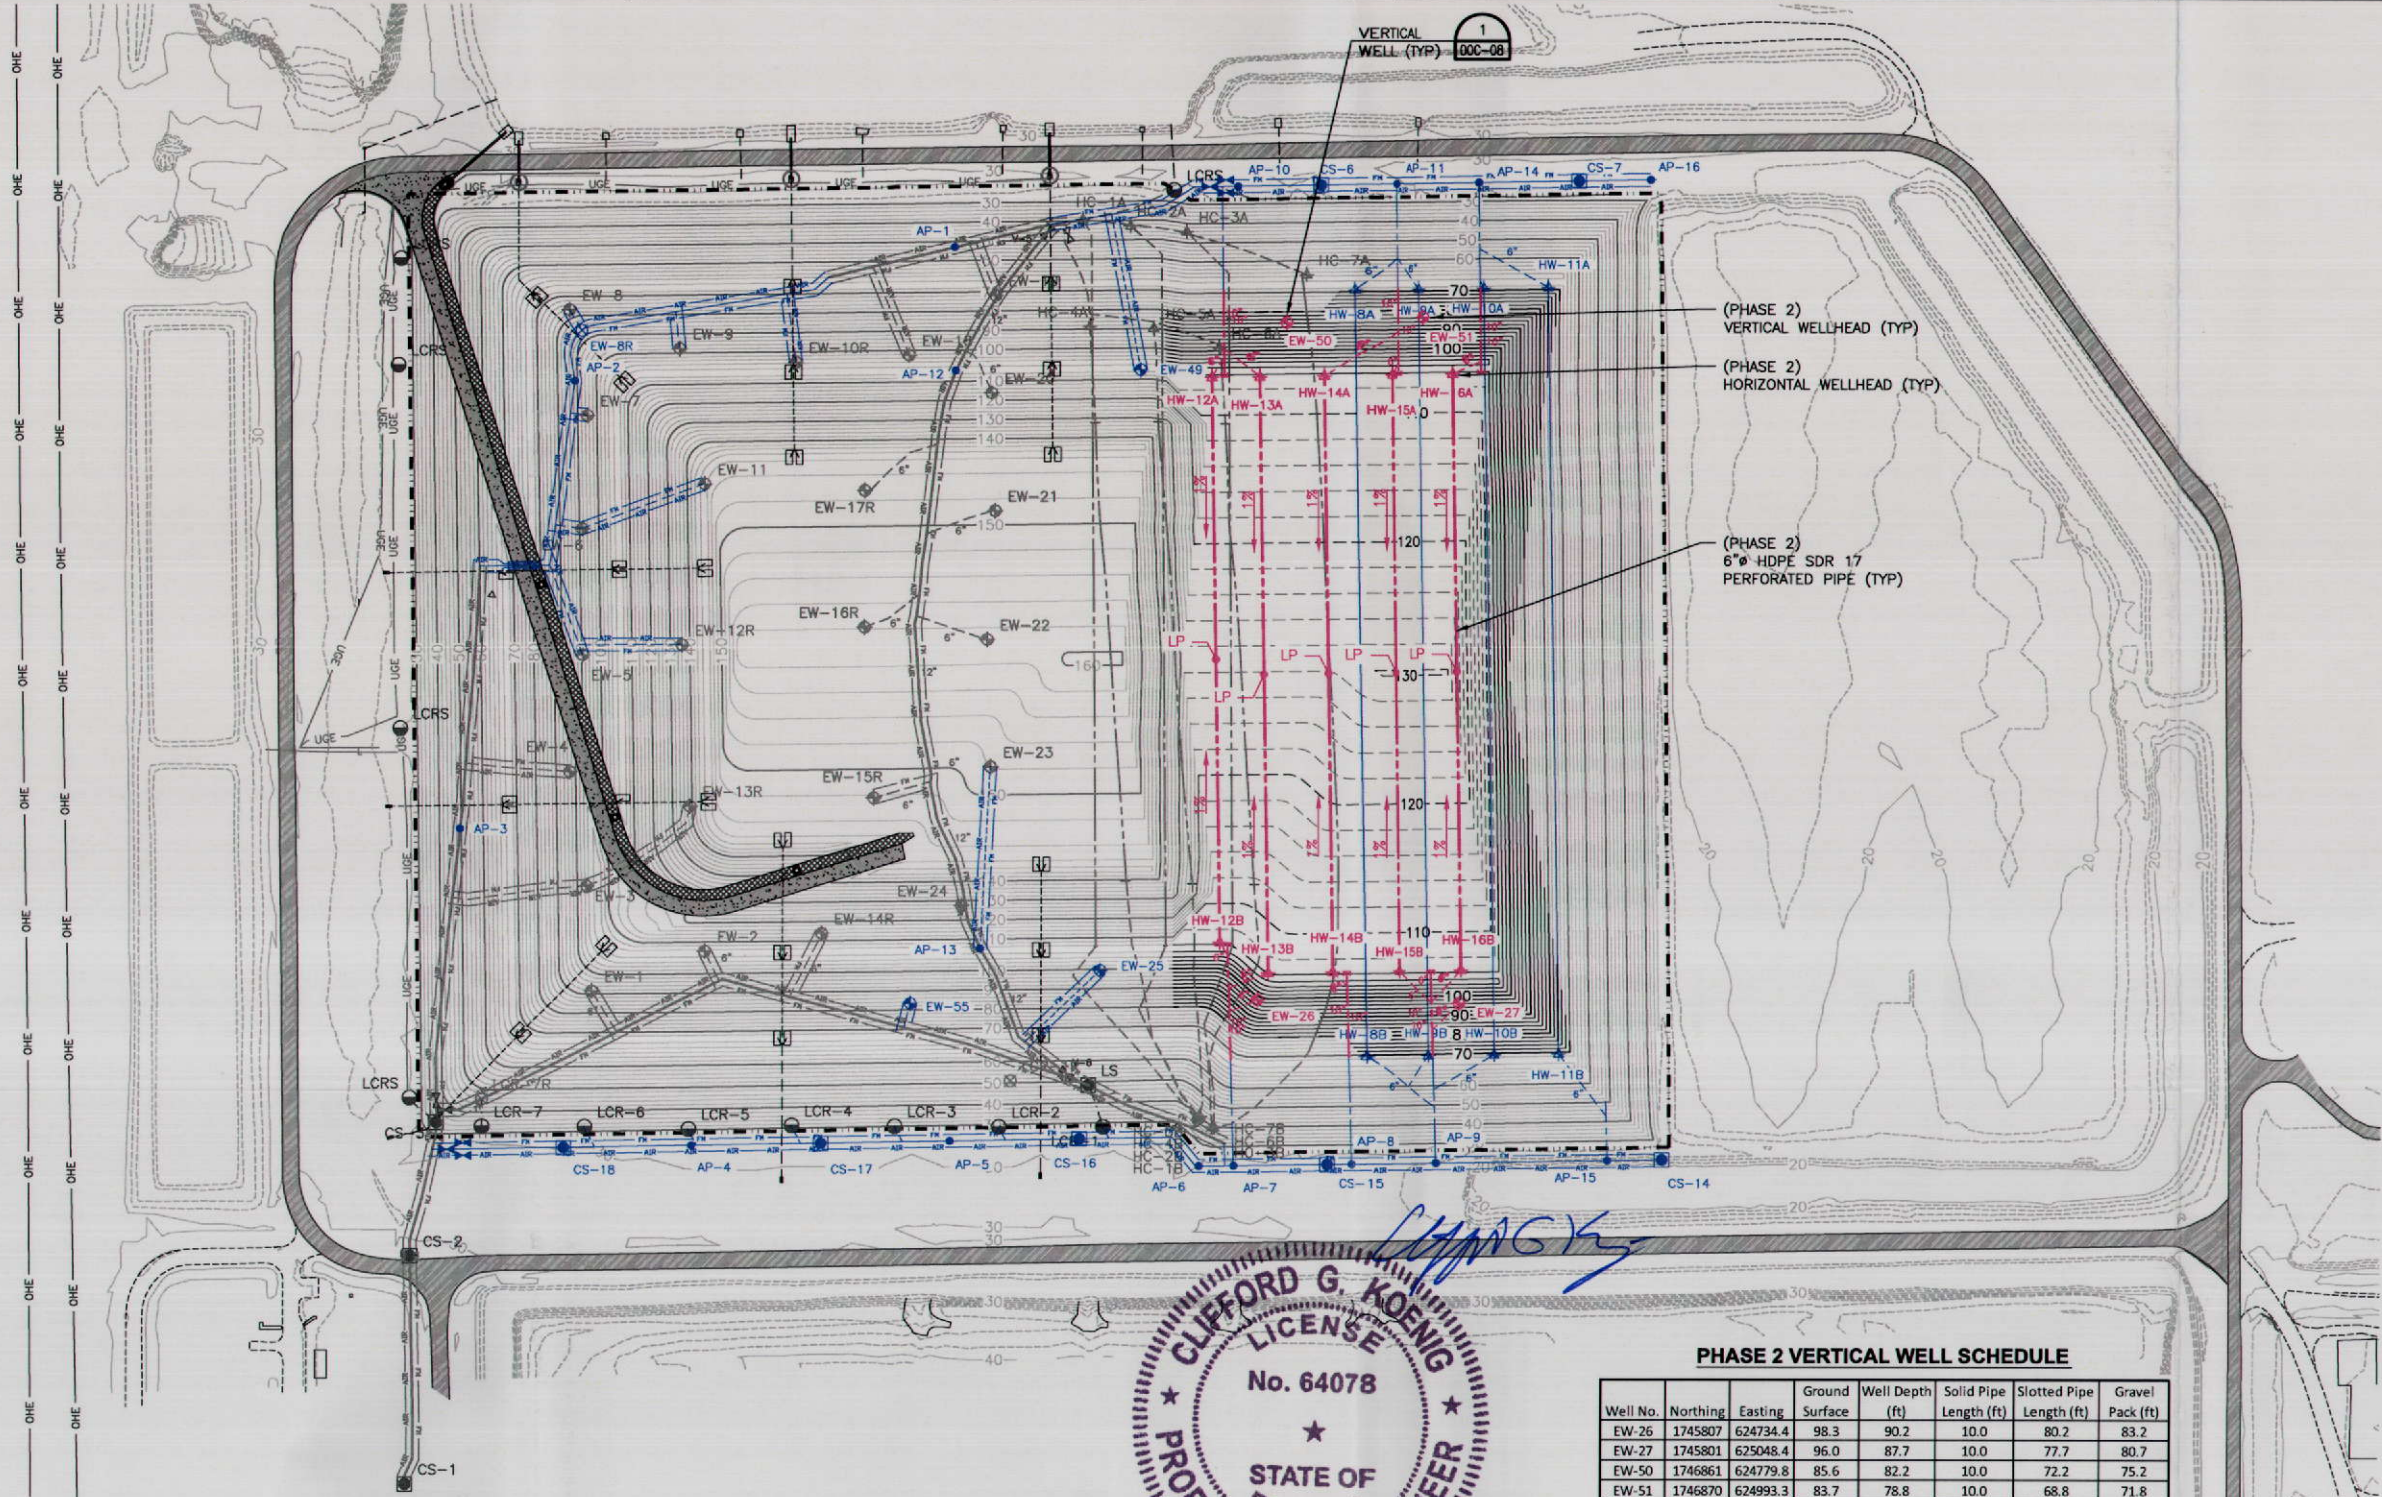

- LEGEND**
- PROPERTY BOUNDARY
  - LIMITS OF LINER
  - EXISTING CONTOURS (MAJOR)
  - EXISTING CONTOURS (MINOR)
  - PROPOSED CONTOURS (MAJOR)
  - PROPOSED CONTOURS (MINOR)
  - TOP DECK CONTOURS (MAJOR) (SEE NOTE 1)
  - TOP DECK CONTOURS (MINOR) (SEE NOTE 1)
  - STORMWATER DOWNDRAIN PIPE
  - LFG COMPONENTS TO BE ABANDONED
  - EXISTING HORIZONTAL WELL
  - EXISTING LATERAL
  - EXISTING HEADER (SIZE VARIES)
  - PROPOSED ACCESS ROAD PAVEMENT
  - LCR-1 EXISTING LEACHATE CLEANOUT RISER
  - HC-7B EXISTING HORIZONTAL LFG WELLHEAD
  - EW-1 EXISTING LFG WELL
  - LCRS EXISTING LEACHATE CLEANOUT
  - CS-2 EXISTING CONDENSATE SUMP
- LFG COMPONENTS (CURRENT PHASE)**
- CS-14 CONDENSATE SUMP
  - LFG VALVES
  - HW-8B HORIZONTAL LFG WELLHEAD
  - EW-1 LFG WELL
  - AP-1 ACCESS POINT
  - LP LOW POINT
  - HDPE SDR 11 LATERAL (SIZE VARIES)
  - 10" HDPE SDR 11 SUB-HEADER
  - 8" SDR 11 HORIZONTAL WELL
  - HDPE SDR 17 HEADER (SIZE VARIES)
  - 2" HDPE SDR 9 AIR LINE
  - 4" HDPE SDR 11 FORCEMAIN LINE
- PHASING COLOR LEGEND**
- PHASE 1
  - PHASE 2

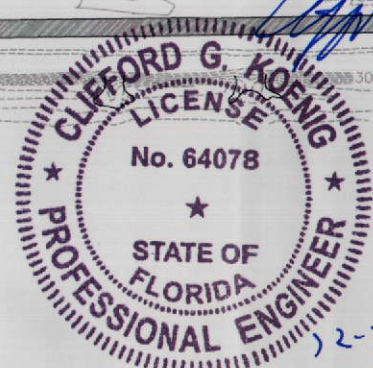

**PHASE 2 VERTICAL WELL SCHEDULE**

| Well No. | Northing | Easting  | Ground Surface | Well Depth (ft) | Solid Pipe Length (ft) | Slotted Pipe Length (ft) | Gravel Pack (ft) |
|----------|----------|----------|----------------|-----------------|------------------------|--------------------------|------------------|
| EW-26    | 1745807  | 624734.4 | 98.3           | 90.2            | 10.0                   | 80.2                     | 83.2             |
| EW-27    | 1745801  | 625048.4 | 96.0           | 87.7            | 10.0                   | 77.7                     | 80.7             |
| EW-50    | 1746861  | 624779.8 | 85.6           | 82.2            | 10.0                   | 72.2                     | 75.2             |
| EW-51    | 1746870  | 624993.3 | 83.7           | 78.8            | 10.0                   | 68.8                     | 71.8             |

Estimated Date Phase 2 is complete: March 2013. (+1.00 yrs after Phase 1)

**PHASE 2 HORIZONTAL WELL SCHEDULE**

| WELL ID | WELLHEAD A |           |           | LOW POINT  |           |           | WELLHEAD B |           |           | SOLID PIPE | PERFORATED PIPE |
|---------|------------|-----------|-----------|------------|-----------|-----------|------------|-----------|-----------|------------|-----------------|
|         | NORTHING   | EASTING   | ELEVATION | NORTHING   | EASTING   | ELEVATION | NORTHING   | EASTING   | ELEVATION |            |                 |
| HW-12   | 1746775.83 | 624663.48 | 108       | 1746311.61 | 624670.13 | 102       | 1745896.16 | 624676.08 | 108       | 320        | 569             |
| HW-13   | 1746776.65 | 624737.98 | 108       | 1746312.91 | 624744.63 | 102       | 1745848.36 | 624751.28 | 108       | 320        | 618             |
| HW-14   | 1746777.91 | 624837.98 | 108       | 1746314.57 | 624844.61 | 102       | 1745850.06 | 624851.27 | 108       | 320        | 618             |
| HW-15   | 1746780.06 | 624937.96 | 108       | 1746316.01 | 624944.60 | 102       | 1745851.77 | 624951.25 | 108       | 320        | 618             |
| HW-16   | 1746781.40 | 625037.95 | 108       | 1746317.44 | 625044.59 | 102       | 1745853.48 | 625051.24 | 108       | 320        | 618             |

**PHASE 2 CONSTRUCTION TABLE**

| ITEM DESCRIPTION               | UNIT | QUANTITY |
|--------------------------------|------|----------|
| VERTICAL LFG WELLHEAD          | EA   | 4        |
| HORIZONTAL LFG WELLHEAD        | EA   | 10       |
| 6" HDPE SDR 11 LATERAL         | LF   | 675      |
| 6" HDPE SDR 11 HORIZONTAL WELL | LF   | 4,600    |
| 10" HDPE SDR 11 SUB-HEADER     | LF   | 850      |

- NOTES:**
- HORIZONTAL WELLS TO BE PLACED PRIOR TO FILLING OF TOP DECK AREA WITHIN THE LIMITS AS SHOWN. TOP DECK GRADES SHOWN FOR REFERENCE ONLY.
  - 10" HDPE SDR 11 SUB-HEADER SHALL CONNECT TO HEADER DIRECTLY VIA TEE FITTING, ADJACENT TO CONDENSATE SUMPS AND ACCESS POINTS.




| ISSUE | DATE  | DESCRIPTION             |
|-------|-------|-------------------------|
| C     | 12/12 | UPDATED FINAL SUBMITTAL |
| B     | 08/11 | FINAL SUBMITTAL         |
| A     | 07/11 | DRAFT FOR CLIENT REVIEW |

|                 |                 |
|-----------------|-----------------|
| PROJECT MANAGER | A. EVANS, P.E.  |
| DESIGNED BY     | M. AUSTIN       |
| DESIGNED BY     | A. EVANS, P.E.  |
| DESIGNED BY     | M. AUSTIN       |
| DRAWN BY        | C. BREWER       |
| CHECKED BY      | C. LEBRON, P.E. |
| CHECKED BY      | C. KOENIG, P.E. |
| PROJECT NUMBER  | 000000000139929 |




**LANDFILL GAS MASTER PLAN  
CLASS I ACTIVE AREA  
TOMOKA FARMS ROAD LANDFILL  
VOLUSIA COUNTY, FLORIDA**

**LANDFILL GAS MASTER PLAN  
PHASE 2 EXPANSION  
FILL SEQUENCES PLAN-STAGES 5,6**

 

|          |              |          |
|----------|--------------|----------|
| FILENAME | 00LFG-03.dwg | SHEET    |
| SCALE    | AS SHOWN     | 00LFG-03 |




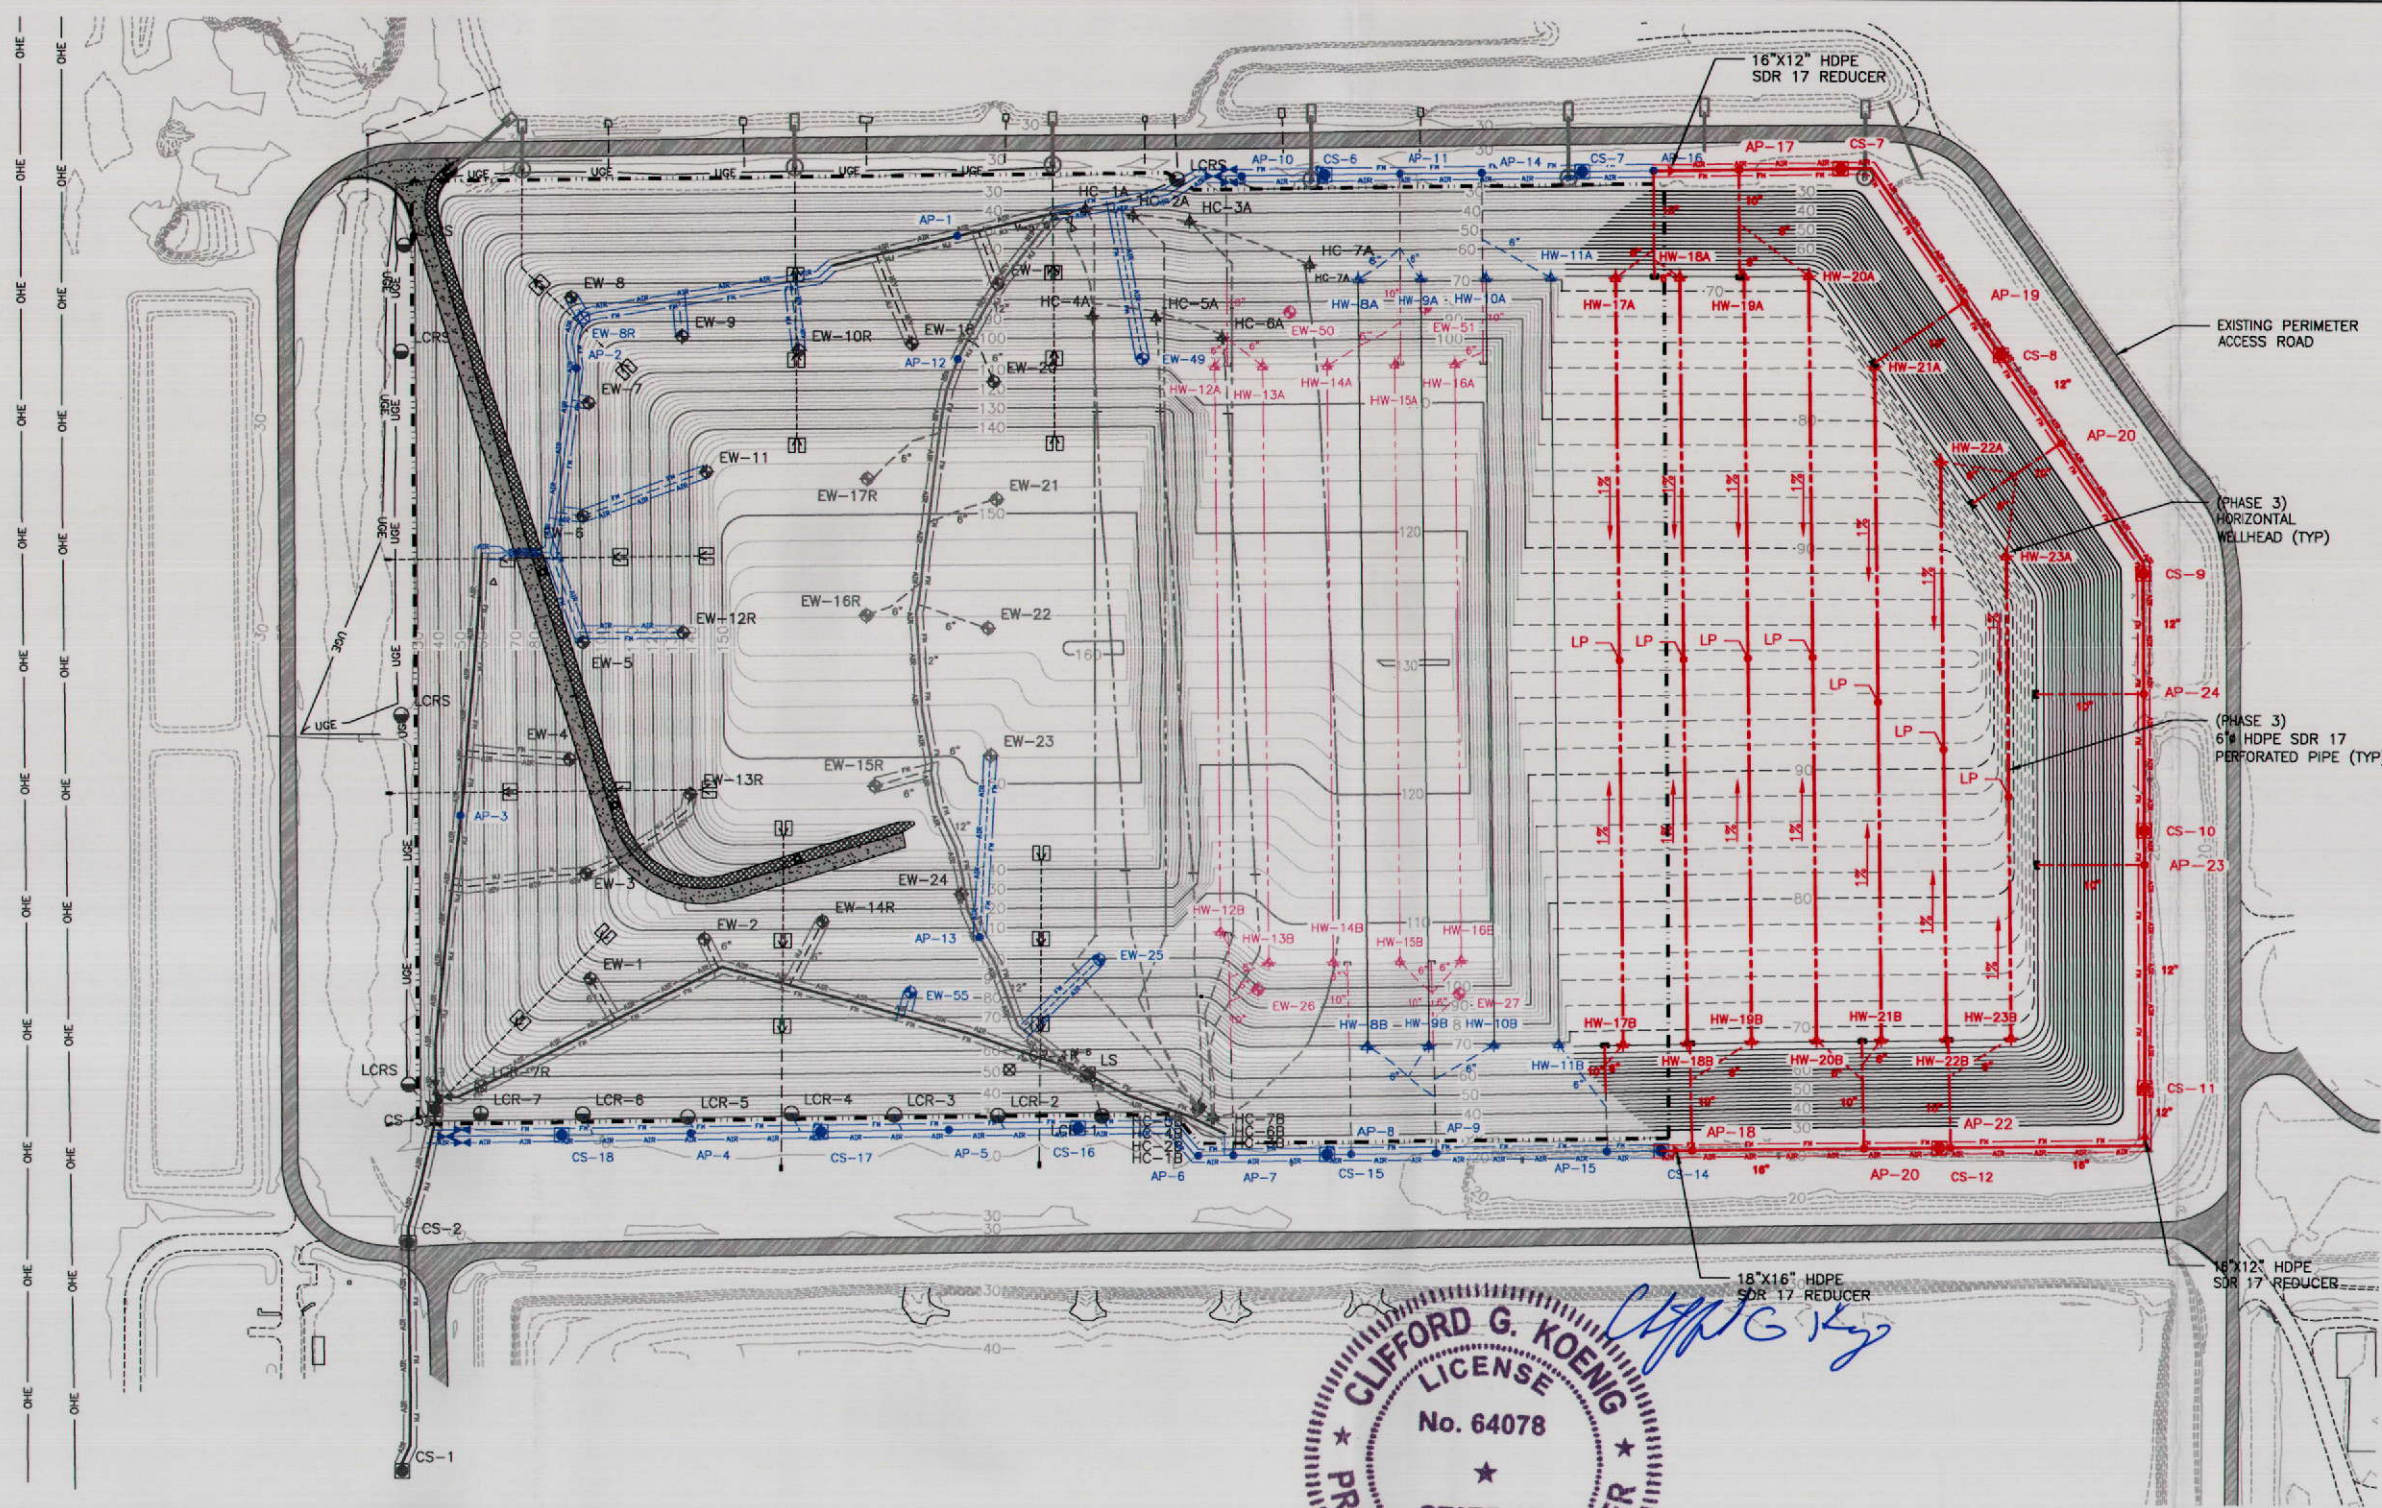

- LEGEND**
- PROPERTY BOUNDARY
  - LIMITS OF LINER
  - EXISTING CONTOURS (MAJOR)
  - EXISTING CONTOURS (MINOR)
  - PROPOSED CONTOURS (MAJOR)
  - PROPOSED CONTOURS (MINOR)
  - TOP DECK CONTOURS (MAJOR) (SEE NOTE 1)
  - TOP DECK CONTOURS (MINOR) (SEE NOTE 1)
  - STORMWATER DOWNDRAIN PIPE
  - LFG COMPONENTS TO BE ABANDONED
  - EXISTING HORIZONTAL WELL
  - EXISTING LATERAL
  - EXISTING HEADER (SIZE VARIES)
  - PROPOSED ACCESS ROAD PAVEMENT
  - LCR-1 EXISTING LEACHATE CLEANOUT RISER
  - HC-7B EXISTING HORIZONTAL LFG WELLHEAD
  - EW-1 EXISTING LFG WELL
  - LCRS EXISTING LEACHATE CLEANOUT
  - CS-2 EXISTING CONDENSATE SUMP
  - LFG COMPONENTS (CURRENT PHASE)**
  - CS-14 CONDENSATE SUMP
  - LFG VALVES
  - HW-BB HORIZONTAL LFG WELLHEAD
  - EW-1 LFG WELL
  - AP-1 ACCESS POINT
  - LP LOW POINT
  - HDPE SDR 11 LATERAL (SIZE VARIES)
  - 10" HDPE SDR 11 SUB-HEADER
  - 8" HDPE SDR 11 HORIZONTAL WELL
  - HDPE SDR 17 HEADER (SIZE VARIES)
  - 2" HDPE SDR 9 AIR LINE
  - 4" HDPE SDR 11 FORCEMAIN LINE
- PHASING COLOR LEGEND**
- PHASE 1
  - PHASE 2
  - PHASE 3

PHASE 3 HORIZONTAL WELL SCHEDULE

| WELL ID | WELLHEAD A |           |           | LOW POINT  |           |           | WELLHEAD B |           |           | SOLID PIPE | PERFORATED PIPE |
|---------|------------|-----------|-----------|------------|-----------|-----------|------------|-----------|-----------|------------|-----------------|
|         | NORTHING   | EASTING   | ELEVATION | NORTHING   | EASTING   | ELEVATION | NORTHING   | EASTING   | ELEVATION |            |                 |
| HW-17   | 1746916.72 | 625286.03 | 68        | 1746321.34 | 625294.56 | 62        | 1745724.34 | 625303.12 | 68        | 320        | 885             |
| HW-18   | 1746918.15 | 625386.02 | 68        | 1746323.24 | 625394.55 | 62        | 1745726.70 | 625303.09 | 68        | 320        | 884             |
| HW-19   | 1746919.58 | 625486.01 | 68        | 1746325.39 | 625494.53 | 62        | 1745729.58 | 625303.06 | 68        | 320        | 883             |
| HW-20   | 1746921.01 | 625586.00 | 68        | 1746327.01 | 625594.51 | 62        | 1745731.38 | 625303.05 | 68        | 320        | 882             |
| HW-21   | 1746780.57 | 625688.03 | 68        | 1746257.57 | 625695.52 | 62        | 1745732.93 | 625303.03 | 68        | 320        | 739             |
| HW-22   | 1746633.23 | 625790.15 | 68        | 1746184.67 | 625796.57 | 63        | 1745734.48 | 625303.02 | 68        | 320        | 588             |
| HW-23   | 1746485.88 | 625892.27 | 68        | 1746111.77 | 625897.63 | 64        | 1745736.03 | 625303.01 | 68        | 320        | 438             |

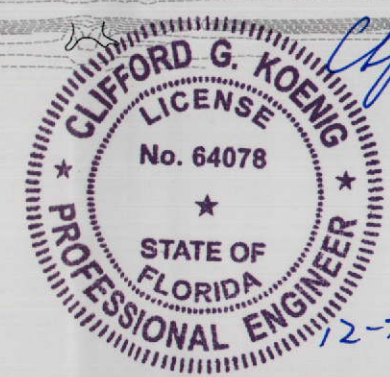

- NOTES:
- HORIZONTAL WELLS TO BE PLACED PRIOR TO FILLING OF TOP DECK AREA WITHIN THE LIMITS AS SHOWN. TOP DECK GRADES SHOWN FOR REFERENCE ONLY.
  - 10" HDPE SDR 11 SUB-HEADER SHALL CONNECT TO HEADER DIRECTLY VIA TEE FITTING, ADJACENT TO CONDENSATE SUMPS AND ACCESS POINTS.
  - QUANTITIES IN PHASE 1 CONSTRUCTION TABLE ARE APPROXIMATE.

| PHASE 3 CONSTRUCTION TABLE         |      |          |
|------------------------------------|------|----------|
| ITEM DESCRIPTION                   | UNIT | QUANTITY |
| HORIZONTAL LFG WELLHEAD            | EA   | 14       |
| ACCESS POINT                       | EA   | 8        |
| CONDENSATE SUMP                    | EA   | 6        |
| 2" HDPE SDR 9 AIRLINE              | LF   | 2,760    |
| 4" HDPE SDR 9 CONDENSATE FORCEMAIN | LF   | 2,760    |
| 6" HDPE SDR 11 LATERAL             | LF   | 940      |
| 6" HDPE SDR 11 HORIZONTAL WELL     | LF   | 7,465    |
| 10" HDPE SDR 11 SUB-HEADER         | LF   | 1,605    |
| 12" HDPE SDR 17 HEADER             | LF   | 1,985    |
| 16" HDPE SDR 17 HEADER             | LF   | 750      |

HDR Engineering, Inc.  
200 W Forsyth St  
Jacksonville, FL 32202

|       |       |                         |
|-------|-------|-------------------------|
| C     | 12/12 | UPDATED FINAL SUBMITTAL |
| B     | 08/11 | FINAL SUBMITTAL         |
| A     | 07/11 | DRAFT FOR CLIENT REVIEW |
| ISSUE | DATE  | DESCRIPTION             |

|                 |                 |
|-----------------|-----------------|
| PROJECT MANAGER | A. EVANS, P.E.  |
| DESIGNED BY     | M. AUSTIN       |
| DESIGNED BY     | A. EVANS, P.E.  |
| DESIGNED BY     | M. AUSTIN       |
| DRAWN BY        | C. BREWER       |
| CHECKED BY      | C. LEBRON, P.E. |
| CHECKED BY      | C. KOENIG, P.E. |
| PROJECT NUMBER  | 000000000139929 |

LANDFILL GAS MASTER PLAN  
CLASS I ACTIVE AREA  
TOMOKA FARMS ROAD LANDFILL  
VOLUSIA COUNTY, FLORIDA

LANDFILL GAS MASTERPLAN  
PHASE 3 EXPANSION  
FILL SEQUENCES PLAN-STAGES 5,6,7

|          |              |          |
|----------|--------------|----------|
| FILENAME | 00LFG-04.dwg | SHEET    |
| SCALE    | AS SHOWN     | 00LFG-04 |



LEACHATE  
EVAPORATION  
PONDS



SCALE IN FEET  
150 75 0 150 300

#### LEGEND

- PROPERTY BOUNDARY
- LIMITS OF LINER
- EXISTING CONTOURS (MAJOR)
- EXISTING CONTOURS (MINOR)
- PROPOSED CONTOURS (MAJOR)
- PROPOSED CONTOURS (MINOR)
- TOP DECK CONTOURS (MAJOR) (SEE NOTE 1)
- TOP DECK CONTOURS (MAJOR) (SEE NOTE 1)
- STORMWATER DOWNDRAIN PIPE
- LFG COMPONENTS TO BE ABANDONED
- EXISTING HORIZONTAL WELL
- EXISTING LATERAL
- EXISTING HEADER (SIZE VARIES)
- PROPOSED ACCESS ROAD PAVEMENT

- LCR-1 EXISTING LEACHATE CLEANOUT RISER
- HC-7B EXISTING HORIZONTAL LFG WELLHEAD
- EW-1 EXISTING LFG WELL
- LCRS EXISTING LEACHATE CLEANOUT
- CS-2 EXISTING CONDENSATE SUMP

#### LFG COMPONENTS (CURRENT PHASE)

- CS-14 CONDENSATE SUMP
- LFG VALVES
- HORIZONTAL LFG WELLHEAD
- LFG WELL
- AP-1 ACCESS POINT
- 10" HDPE SDR 11 LATERAL (SIZE VARIES)
- 10" HDPE SDR 11 SUB-HEADER
- 8" SDR 11 HORIZONTAL WELL
- HDPE SDR 17 HEADER (SIZE VARIES)
- 2" HDPE SDR 9 AIR LINE
- 4" HDPE SDR 11 FORCEMAIN LINE

#### PHASING COLOR LEGEND

- PHASE 1
- PHASE 2
- PHASE 3
- PHASE 4

#### PHASE 4 HORIZONTAL WELL SCHEDULE

| WELL ID | WELLHEAD A |           |           | LOW POINT  |           |           | WELLHEAD B |           |           | SOLID PIPE | PERFORATED PIPE |
|---------|------------|-----------|-----------|------------|-----------|-----------|------------|-----------|-----------|------------|-----------------|
|         | NORTHING   | EASTING   | ELEVATION | NORTHING   | EASTING   | ELEVATION | NORTHING   | EASTING   | ELEVATION |            |                 |
| HW-24   | 1746782.83 | 625137.94 | 108       | 1746318.87 | 625144.58 | 103       | 1745854.91 | 625151.23 | 108       | 320        | 618             |
| HW-25   | 1746784.27 | 625237.93 | 108       | 1746320.30 | 625244.57 | 103       | 1745856.34 | 625251.22 | 108       | 320        | 618             |
| HW-26   | 1746785.70 | 625337.92 | 108       | 1746321.74 | 625344.56 | 103       | 1745857.77 | 625351.21 | 108       | 320        | 618             |
| HW-27   | 1746787.13 | 625437.91 | 108       | 1746323.17 | 625444.55 | 103       | 1745859.21 | 625451.20 | 108       | 320        | 618             |
| HW-28   | 1746731.27 | 625538.72 | 110       | 1746295.95 | 625544.95 | 103       | 1745860.64 | 625551.19 | 108       | 320        | 560             |
| HW-29   | 1746583.92 | 625640.84 | 112       | 1746223.00 | 625646.01 | 104       | 1745862.07 | 625651.18 | 108       | 320        | 410             |
| HW-30   | 1746436.57 | 625742.96 | 112       | 1746150.04 | 625747.06 | 105       | 1745863.50 | 625751.17 | 108       | 320        | 259             |

#### PHASE 4 VERTICAL WELL SCHEDULE

| Well No. | Northing | Easting  | Ground Surface | Well Depth (ft) | Solid Pipe Length (ft) | Slotted Pipe Length (ft) | Gravel Pack (ft) |
|----------|----------|----------|----------------|-----------------|------------------------|--------------------------|------------------|
| EW-28    | 1745789  | 625281.1 | 90.6           | 82.4            | 10.0                   | 72.4                     | 75.4             |
| EW-29    | 1745828  | 625506.2 | 101.4          | 94.8            | 10.0                   | 84.8                     | 87.8             |
| EW-30    | 1745820  | 625786.9 | 97.4           | 89.1            | 10.0                   | 79.1                     | 82.1             |
| EW-31    | 1746030  | 625852   | 97.9           | 91.8            | 10.0                   | 81.8                     | 84.8             |
| EW-42    | 1746238  | 625842.4 | 100.5          | 95.1            | 10.0                   | 85.1                     | 88.1             |
| EW-43    | 1746458  | 625859.5 | 83.4           | 79.2            | 10.0                   | 69.2                     | 72.2             |
| EW-44    | 1746619  | 625718.5 | 91.4           | 85.4            | 10.0                   | 75.4                     | 78.4             |
| EW-52    | 1746883  | 625191   | 80.1           | 78.7            | 10.0                   | 68.7                     | 71.7             |
| EW-53    | 1746861  | 625400.7 | 87.8           | 83.4            | 10.0                   | 73.4                     | 76.4             |
| EW-54    | 1746829  | 625592.4 | 86.2           | 83.3            | 10.0                   | 73.3                     | 76.3             |

Estimated Date Phase 4 is complete: July 2018. (+1.5 yrs after Phase 3)

#### PHASE 4 CONSTRUCTION TABLE

| ITEM DESCRIPTION               | UNIT | QUANTITY |
|--------------------------------|------|----------|
| HORIZONTAL LFG WELLHEAD        | EA   | 14       |
| VERTICAL LFG WELLHEAD          | EA   | 10       |
| 6" HDPE SDR 11 LATERAL         | LF   | 1,810    |
| 6" HDPE SDR 11 HORIZONTAL WELL | LF   | 5,880    |
| 10" HDPE SDR 11 SUB-HEADER     | LF   | 1,320    |

#### NOTES:

- HORIZONTAL WELLS TO BE PLACED PRIOR TO FILLING OF TOP DECK AREA WITHIN THE LIMITS AS SHOWN. TOP DECK GRADES SHOWN FOR REFERENCE ONLY.
- QUANTITIES IN PHASE 1 CONSTRUCTION TABLE ARE APPROXIMATE.

**HDR**

HDR Engineering, Inc.  
200 W Forsyth St  
Jacksonville, FL 32202

| ISSUE | DATE  | DESCRIPTION             |
|-------|-------|-------------------------|
| C     | 12/12 | UPDATED FINAL SUBMITTAL |
| B     | 08/11 | FINAL SUBMITTAL         |
| A     | 07/11 | DRAFT FOR CLIENT REVIEW |

|                 |                 |
|-----------------|-----------------|
| PROJECT MANAGER | A. EVANS, P.E.  |
| DESIGNED BY     | M. AUSTIN       |
| DESIGNED BY     | A. EVANS, P.E.  |
| DESIGNED BY     | M. AUSTIN       |
| DRAWN BY        | C. BREWER       |
| CHECKED BY      | C. LEBRON, P.E. |
| CHECKED BY      | C. KOENIG, P.E. |
| PROJECT NUMBER  | 000000000139929 |




LANDFILL GAS MASTER PLAN  
CLASS I ACTIVE AREA  
TOMOKA FARMS ROAD LANDFILL  
VOLUSIA COUNTY, FLORIDA

#### LANDFILL GAS MASTERPLAN PHASE 4 EXPANSION FILL SEQUENCES PLAN-STAGE 8

0 1" 2"

FILENAME: 00LFG-05.dwg  
SCALE: AS SHOWN

SHEET  
**00LFG-05**

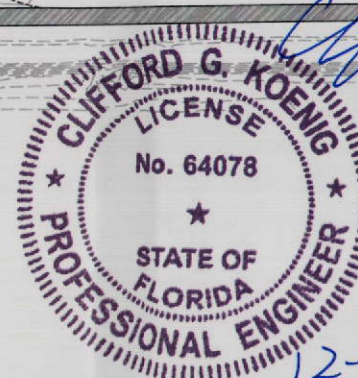





SCALE IN FEET  
150 75 0 150 300

#### LEGEND

- PROPERTY BOUNDARY
- LIMITS OF LINER
- EXISTING CONTOURS (MAJOR)
- EXISTING CONTOURS (MINOR)
- PROPOSED CONTOURS (MAJOR)
- PROPOSED CONTOURS (MINOR)
- TOP DECK CONTOURS (MAJOR) (SEE NOTE 1)
- TOP DECK CONTOURS (MAJOR) (SEE NOTE 1)
- STORMWATER DOWNDRAIN PIPE
- LFG COMPONENTS TO BE ABANDONED
- EXISTING HORIZONTAL WELL
- EXISTING LATERAL
- EXISTING HEADER (SIZE VARIES)
- PROPOSED ACCESS ROAD PAVEMENT

- LCR-1 EXISTING LEACHATE CLEANOUT RISER
- HC-7B EXISTING HORIZONTAL LFG WELLHEAD
- EW-1 EXISTING LFG WELL
- LCRS EXISTING LEACHATE CLEANOUT
- CS-2 EXISTING CONDENSATE SUMP

#### LFG COMPONENTS (CURRENT PHASE)

- CS-14 CONDENSATE SUMP
- LFG VALVES
- HW-8B HORIZONTAL LFG WELLHEAD
- EW-1 LFG WELL
- AP-1 ACCESS POINT
- LP LOW POINT
- HDPE SDR 11 LATERAL (SIZE VARIES)
- 10" HDPE SDR 11 SUB-HEADER
- 8" HDPE SDR 11 HORIZONTAL WELL
- HDPE SDR 17 HEADER (SIZE VARIES)
- 2" HDPE SDR 9 AIR LINE
- 4" HDPE SDR 11 FORCEMAIN LINE

#### PHASING COLOR LEGEND

- PHASE 1
- PHASE 2
- PHASE 3
- PHASE 4
- PHASE 5

#### PHASE 5 HORIZONTAL WELL SCHEDULE

| WELL ID | WELLHEAD A |           |           | LOW POINT  |           |           | WELLHEAD B |           |           | SOLID PIPE | PERFORATED PIPE |
|---------|------------|-----------|-----------|------------|-----------|-----------|------------|-----------|-----------|------------|-----------------|
|         | NORTHING   | EASTING   | ELEVATION | NORTHING   | EASTING   | ELEVATION | NORTHING   | EASTING   | ELEVATION |            |                 |
| HW-31   | 1746645.10 | 624589.85 | 145       | 1746336.70 | 624594.27 | 141       | 1746028.30 | 624598.69 | 145       | 320        | 304             |
| HW-32   | 1746643.95 | 624689.88 | 145       | 1746336.69 | 624694.28 | 141       | 1746029.43 | 624698.68 | 145       | 320        | 301             |
| HW-33   | 1746645.13 | 624789.87 | 145       | 1746336.65 | 624794.62 | 141       | 1745986.23 | 624799.31 | 145       | 320        | 346             |
| HW-34   | 1746646.43 | 624889.86 | 145       | 1746315.29 | 624894.61 | 141       | 1745983.83 | 624899.36 | 145       | 320        | 350             |
| HW-35   | 1746647.77 | 624989.86 | 145       | 1746316.72 | 624994.60 | 141       | 1745985.54 | 624999.34 | 145       | 320        | 349             |
| HW-36   | 1746649.11 | 625089.85 | 145       | 1746316.72 | 625094.65 | 141       | 1745987.25 | 625099.33 | 145       | 320        | 349             |
| HW-37   | 1746650.32 | 625189.84 | 145       | 1746316.72 | 625194.64 | 141       | 1745989.02 | 625199.31 | 145       | 320        | 348             |
| HW-38   | 1746650.73 | 625289.84 | 145       | 1746319.59 | 625294.63 | 141       | 1745991.14 | 625299.29 | 145       | 320        | 347             |
| HW-39   | 1746650.99 | 625389.85 | 145       | 1746319.59 | 625395.03 | 141       | 1745993.51 | 625399.27 | 145       | 320        | 345             |
| HW-40   | 1746599.26 | 625490.60 | 145       | 1746297.83 | 625494.92 | 141       | 1745996.40 | 625499.24 | 145       | 320        | 289             |
| HW-41   | 1746451.91 | 625592.72 | 145       | 1746225.04 | 625594.93 | 142       | 1745998.17 | 625599.22 | 145       | 320        | 139             |

#### PHASE 5 VERTICAL WELL SCHEDULE

| Well No. | Northing   | Easting   | Ground Surface | Well Depth (ft) | Solid Pipe Length (ft) | Slotted Pipe Length (ft) | Gravel Pack Length (ft) |
|----------|------------|-----------|----------------|-----------------|------------------------|--------------------------|-------------------------|
| EW-47    | 1746675.98 | 625014.31 | 142.0          | 136.7           | 10.0                   | 126.7                    | 129.7                   |

#### PHASE 5 VERTICAL WELL ABANDONMENT SCHEDULE

| Well No. | Northing   | Easting  | Ground Surface | Well Depth (ft) | Solid Pipe Length (ft) | Slotted Pipe Length (ft) | Gravel Pack Length (ft) |
|----------|------------|----------|----------------|-----------------|------------------------|--------------------------|-------------------------|
| EW-15R   | 1746120.72 | 624140.1 |                |                 |                        |                          |                         |
| EW-16R   | 1746386.5  | 624125.9 |                |                 |                        |                          |                         |
| EW-17R   | 1746599.3  | 624126.8 |                |                 |                        |                          |                         |
| EW-21    | 1746567.9  | 624328.1 |                |                 |                        |                          |                         |
| EW-22    | 1746367.3  | 624315.3 |                |                 |                        |                          |                         |
| EW-23    | 1746169.1  | 624320.5 |                |                 |                        |                          |                         |

Estimated Date Phase 5 is complete: December 2021. (+1.75 yrs after Phase 4)

#### PHASE 5 CONSTRUCTION TABLE

| ITEM DESCRIPTION               | UNIT | QUANTITY |
|--------------------------------|------|----------|
| VERTICAL LFG WELLHEAD          | EA   | 1        |
| HORIZONTAL LFG WELLHEAD        | EA   | 22       |
| ACCESS POINT                   | EA   | 2        |
| 6" HDPE SDR 11 LATERAL         | LF   | 1,395    |
| 6" HDPE SDR 11 HORIZONTAL WELL | LF   | 6,915    |
| 10" HDPE SDR 11 SUB-HEADER     | LF   | 2,010    |

#### NOTES:

- HORIZONTAL WELLS TO BE PLACED PRIOR TO FILLING OF TOP DECK AREA WITHIN THE LIMITS AS SHOWN. TOP DECK GRADES SHOWN FOR REFERENCE ONLY.
- QUANTITIES IN PHASE 1 CONSTRUCTION TABLE ARE APPROXIMATE.

**HDR**

HDR Engineering, Inc.  
200 W. Forsyth St.  
Jacksonville, FL 32202

| ISSUE | DATE  | DESCRIPTION             |
|-------|-------|-------------------------|
| C     | 12/12 | UPDATED FINAL SUBMITTAL |
| B     | 08/11 | FINAL SUBMITTAL         |
| A     | 07/11 | DRAFT FOR CLIENT REVIEW |

|                 |                 |
|-----------------|-----------------|
| PROJECT MANAGER | A. EVANS, P.E.  |
| DESIGNED BY     | M. AUSTIN       |
| DESIGNED BY     | A. EVANS, P.E.  |
| DESIGNED BY     |                 |
| DRAWN BY        | M. AUSTIN       |
| DRAWN BY        | C. BREWER       |
| CHECKED BY      | C. LEBRON, P.E. |
| CHECKED BY      | C. KOENIG, P.E. |
| PROJECT NUMBER  | 000000000139929 |



LANDFILL GAS MASTER PLAN  
CLASS I ACTIVE AREA  
TOMOKA FARMS ROAD LANDFILL  
VOLUSIA COUNTY, FLORIDA

#### LANDFILL GAS MASTERPLAN PHASE 5 FILL SEQUENCES PLAN - STAGES 9, 10, 11

0 1" 2"


|          |              |
|----------|--------------|
| FILENAME | OOLFG-06.dwg |
| SCALE    | AS SHOWN     |

SHEET  
**00LFG-06**





LEACHATE  
EVAPORATION PONDS

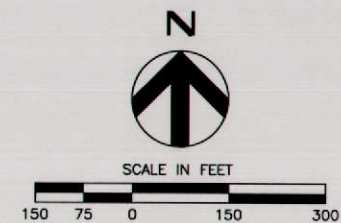

#### LEGEND

- PROPERTY BOUNDARY
- LIMITS OF LINER
- EXISTING CONTOURS (MAJOR)
- EXISTING CONTOURS (MINOR)
- PROPOSED CONTOURS (MAJOR)
- PROPOSED CONTOURS (MINOR)
- TOP DECK CONTOURS (MAJOR) (SEE NOTE 1)
- TOP DECK CONTOURS (MAJOR) (SEE NOTE 1)
- STORMWATER DOWNDRAIN PIPE
- LFG COMPONENTS TO BE ABANDONED
- EXISTING HORIZONTAL WELL
- EXISTING LATERAL
- EXISTING HEADER (SIZE VARIES)
- PROPOSED ACCESS ROAD PAVEMENT
- LCR-1 EXISTING LEACHATE CLEANOUT RISER
- HC-7B EXISTING HORIZONTAL LFG WELLHEAD
- EW-1 EXISTING LFG WELL
- LCRS EXISTING LEACHATE CLEANOUT
- CS-2 EXISTING CONDENSATE SUMP

#### LFG COMPONENTS (CURRENT PHASE)

- CS-14 CONDENSATE SUMP
- LFG VALVES
- HW-8B HORIZONTAL LFG WELLHEAD
- EW-1 LFG WELL
- AP-1 ACCESS POINT
- HDPE SDR 11 LATERAL (SIZE VARIES)
- 10" HDPE SDR 11 SUB-HEADER
- 8" HDPE SDR 11 HORIZONTAL WELL
- HDPE SDR 17 HEADER (SIZE VARIES)
- 2" HDPE SDR 9 AIR LINE
- 4" HDPE SDR 11 FORCEMAIN LINE

#### PHASING COLOR LEGEND

- PHASE 1
- PHASE 2
- PHASE 3
- PHASE 4
- PHASE 5
- PHASE 6

#### PHASE 6 VERTICAL WELL SCHEDULE

| Well No. | Northing   | Easting   | Ground Surface | Well Depth (ft) | Solid Pipe Length (ft) | Slotted Pipe Length (ft) | Gravel Pack (ft) |
|----------|------------|-----------|----------------|-----------------|------------------------|--------------------------|------------------|
| EW-32    | 1746100.11 | 625637.24 | 149.7          | 143.2           | 10.0                   | 133.2                    | 136.2            |
| EW-33    | 1746011.02 | 625308.48 | 146.0          | 138.3           | 10.0                   | 128.3                    | 131.3            |
| EW-34    | 1746019.57 | 625058.35 | 146.7          | 139.4           | 10.0                   | 129.4                    | 132.4            |
| EW-35    | 1745999.49 | 624815.89 | 145.8          | 141.1           | 10.0                   | 131.1                    | 134.1            |
| EW-36    | 1746081.90 | 624570.43 | 147.7          | 143.0           | 10.0                   | 133.0                    | 136.0            |
| EW-37    | 1746423.58 | 624533.33 | 156.2          | 151.4           | 10.0                   | 141.4                    | 144.4            |
| EW-38    | 1746234.63 | 624809.81 | 155.2          | 150.3           | 10.0                   | 140.3                    | 143.3            |
| EW-39    | 1746360.40 | 625064.60 | 159.4          | 153.8           | 10.0                   | 143.8                    | 146.8            |
| EW-40    | 1746264.84 | 625338.98 | 158.6          | 151.4           | 10.0                   | 141.4                    | 144.4            |
| EW-41    | 1746316.44 | 625632.53 | 157.5          | 151.9           | 10.0                   | 141.9                    | 144.9            |
| EW-45    | 1746558.91 | 625515.63 | 145.8          | 142.5           | 10.0                   | 132.5                    | 135.5            |
| EW-46    | 1746615.81 | 625295.69 | 146.7          | 141.5           | 10.0                   | 131.5                    | 134.5            |
| EW-48    | 1746554.06 | 624777.46 | 149.5          | 145.3           | 10.0                   | 135.3                    | 138.3            |

#### PHASE 6 VERTICAL WELL REPLACEMENT SCHEDULE

| Well No. | Northing  | Easting     | Ground Surface | Well Depth (ft) | Solid Pipe Length (ft) | Slotted Pipe Length (ft) | Gravel Pack (ft) |
|----------|-----------|-------------|----------------|-----------------|------------------------|--------------------------|------------------|
| EW-15RR  | 1746120.7 | 624140.1056 | 147.8          | 144.3           | 10.0                   | 134.3                    | 137.3            |
| EW-16RR  | 1746386.5 | 624125.8725 | 157.9          | 154.2           | 10.0                   | 144.2                    | 147.2            |
| EW-17RR  | 1746599.3 | 624126.7707 | 147.2          | 144.0           | 10.0                   | 134.0                    | 137.0            |
| EW-21R   | 1746567.9 | 624328.1007 | 148.9          | 145.7           | 10.0                   | 135.7                    | 138.7            |
| EW-22R   | 1746367.3 | 624315.3379 | 158.9          | 155.7           | 10.0                   | 145.7                    | 148.7            |
| EW-23R   | 1746169.1 | 624320.4648 | 152.0          | 149.0           | 10.0                   | 139.0                    | 142.0            |

Estimated Date Phase 6 is complete: December 2021. (+1.75 yrs after Phase 5)

#### PHASE 6 CONSTRUCTION TABLE

| ITEM DESCRIPTION           | UNIT | QUANTITY |
|----------------------------|------|----------|
| VERTICAL LFG WELLHEAD      | EA   | 24       |
| ACCESS POINT               | EA   | 2        |
| 6" HDPE SDR 11 LATERAL     | LF   | 2,885    |
| 10" HDPE SDR 11 SUB-HEADER | LF   | 1,929    |

#### NOTES:

- FINAL GRADES SHOWN SUBMITTED IN AUGUST 2009 TO FDEP IN THE DRAWING SET TITLED "CLASS I CELL FILL SEQUENCE PLAN" AND REPRESENT MAXIMUM ALLOWABLE ELEVATIONS.
- QUANTITIES IN PHASE 1 CONSTRUCTION TABLE ARE APPROXIMATE.



HDR Engineering, Inc.  
200 W Forsyth St  
Jacksonville, FL 32202

| ISSUE | DATE  | DESCRIPTION             |
|-------|-------|-------------------------|
| C     | 12/12 | UPDATED FINAL SUBMITTAL |
| B     | 08/11 | FINAL SUBMITTAL         |
| A     | 07/11 | DRAFT FOR CLIENT REVIEW |

|                 |                 |
|-----------------|-----------------|
| PROJECT MANAGER | A. EVANS, P.E.  |
| DESIGNED BY     | M. AUSTIN       |
| DESIGNED BY     | A. EVANS, P.E.  |
| DESIGNED BY     |                 |
| DRAWN BY        | M. AUSTIN       |
| DRAWN BY        | C. BREWER       |
| CHECKED BY      | C. LEBRON, P.E. |
| CHECKED BY      | C. KOENIG, P.E. |
| PROJECT NUMBER  | 000000000139929 |



LANDFILL GAS MASTER PLAN  
CLASS I ACTIVE AREA  
TOMOKA FARMS ROAD LANDFILL  
VOLUSIA COUNTY, FLORIDA


#### LANDFILL GAS MASTERPLAN PHASE 6 EXPANSION FILL SEQUENCE PLAN - STAGES 12,13,14,15

0 1" 2"

FILENAME OOLFG-07.dwg  
SCALE AS SHOWN

SHEET  
OOLFG-07



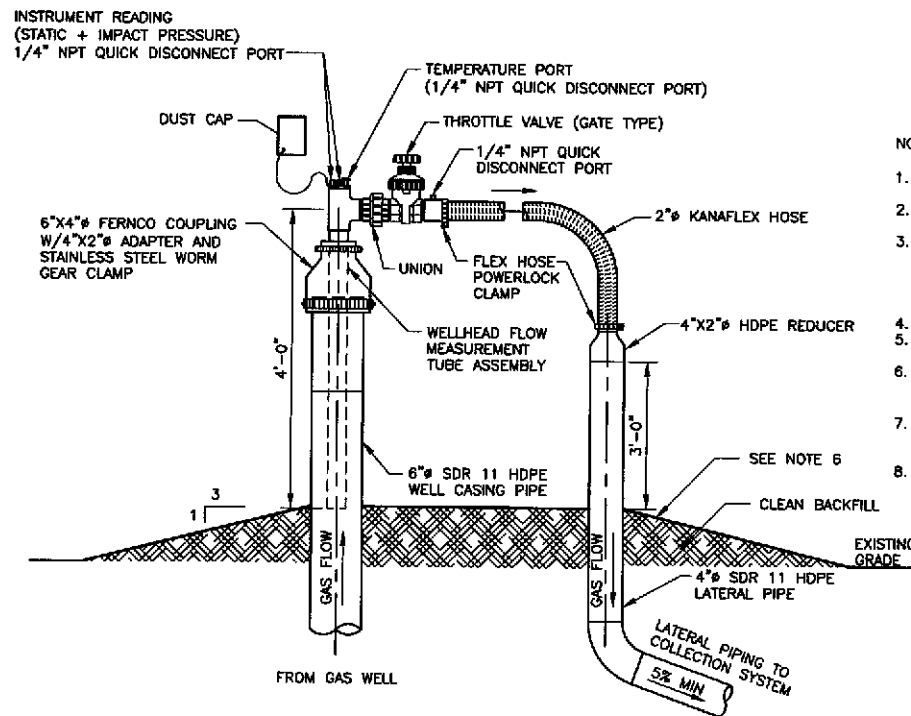



### LANDTEC WELLHEAD ASSEMBLY

NOT TO SCALE

01LFG-04

#### NOTES:


1. WELLHEAD ASSEMBLY SHOWN REPRESENTS 2" LANDTEC VERTICAL ACCU-FLO WELLHEAD ASSEMBLY.
2. PROVIDE HIGH VISIBILITY TAPE AROUND TOP 1-FOOT OF WELL CASING AND LATERAL PIPE.
3. LABEL ALL WELL RISERS WITH IDENTIFICATION NUMBER WITH YELLOW OR WHITE PAINT AND STENCILS OR ADHESIVE LABEL AT 2" MINIMUM HEIGHT AND LOCATED IMMEDIATELY BELOW HIGH VISIBILITY TAPE ON 3 SIDES OFFSET BY APPROXIMATELY 120°.
4. AIR AND FORCEMAIN LINES NOT SHOWN FOR CLARITY.
5. WELLHEAD TO BE CONSTRUCTED TO ALLOW INSTALLATION OF DEWATERING PUMP.
6. EXISTING GRADE TO BE SLOPED FOR POSITIVE DRAINAGE IN A 1'-0" SURROUNDING SURFACE EXPRESSION WITH A MAXIMUM OF 6" ABOVE SURROUNDING GRADE.
7. QED PART NUMBER 40072 INCLUDED IN FLANGE PACKAGE DETAIL TO BE INSTALLED AT TERMINATING END OF FORCEMAIN PIPE AT THE WELLHEAD.
8. QED PART NUMBER 40070 INCLUDED IN FLANGE PACKAGE DETAIL TO BE INSTALLED AT TERMINATING END OF AIRLINE PIPE AT THE WELLHEAD.

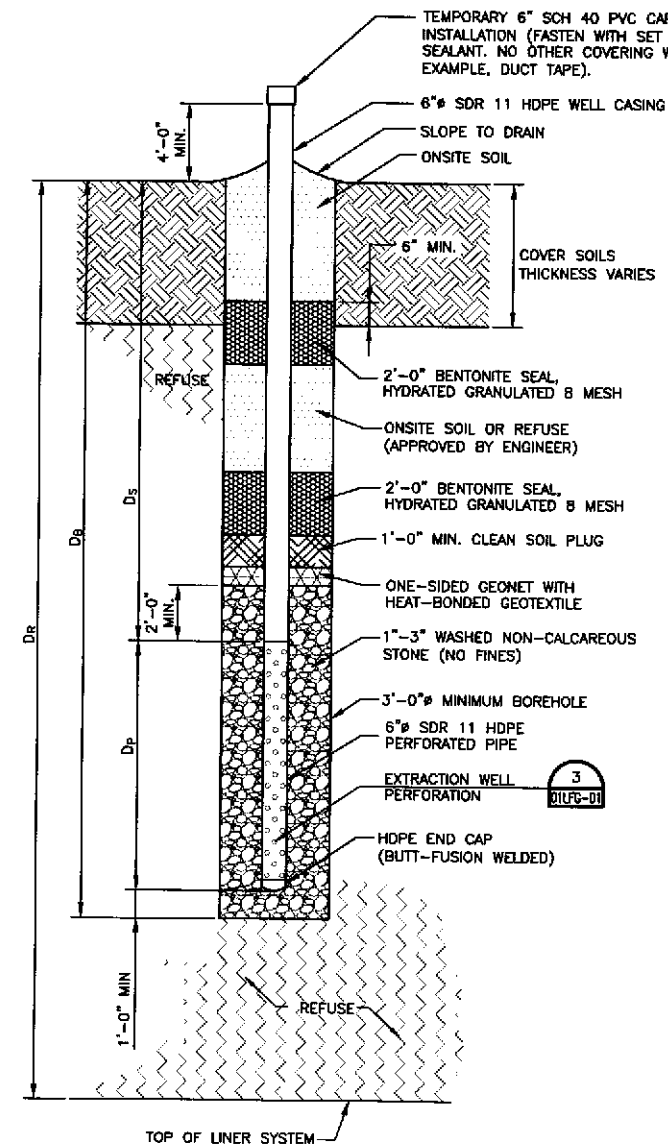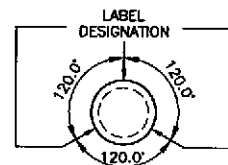

### VERTICAL WELL

NOT TO SCALE

01LFG-02

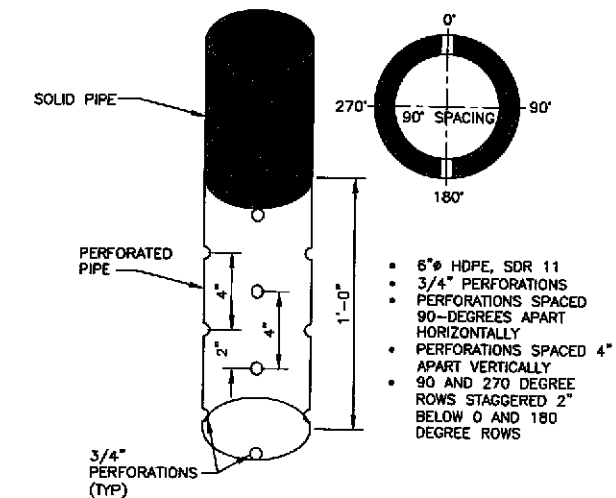


### EXTRACTION WELL PERFORATIONS

NOT TO SCALE

01LFG-01

#### NOTES:

1.  $D_R$  = DEPTH OF REFUSE  
 $D_B$  = DEPTH OF BORING  
 $D_S$  = DEPTH OF SOLID PIPE (BELOW GRADE) -10 FEET MINIMUM  
 $D_P$  = LENGTH OF PERFORATED PIPE
2. SEE WELL SCHEDULES.
3. 1"-3" WASHED NON-CALCAREOUS STONE (NO FINES). WELL DRILLING WILL NOT COMMENCE UNTIL EXISTING GRADE ELEVATIONS ARE IDENTIFIED AND VERIFIED BY PROJECT SURVEYOR, DESIGN ENGINEER, AND CQA REPRESENTATIVE.
4. WELL DRILLING TABLE WILL BE MANAGED BY OWNER OR DESIGNATED REPRESENTATIVE TO ENSURE ONLY THE VERIFIED WELL DEPTHS ARE PRESENT, AND THAT DRILLER AND CQA REPRESENTATIVE HAVE THE IDENTICAL INFORMATION PRIOR TO DRILLING.

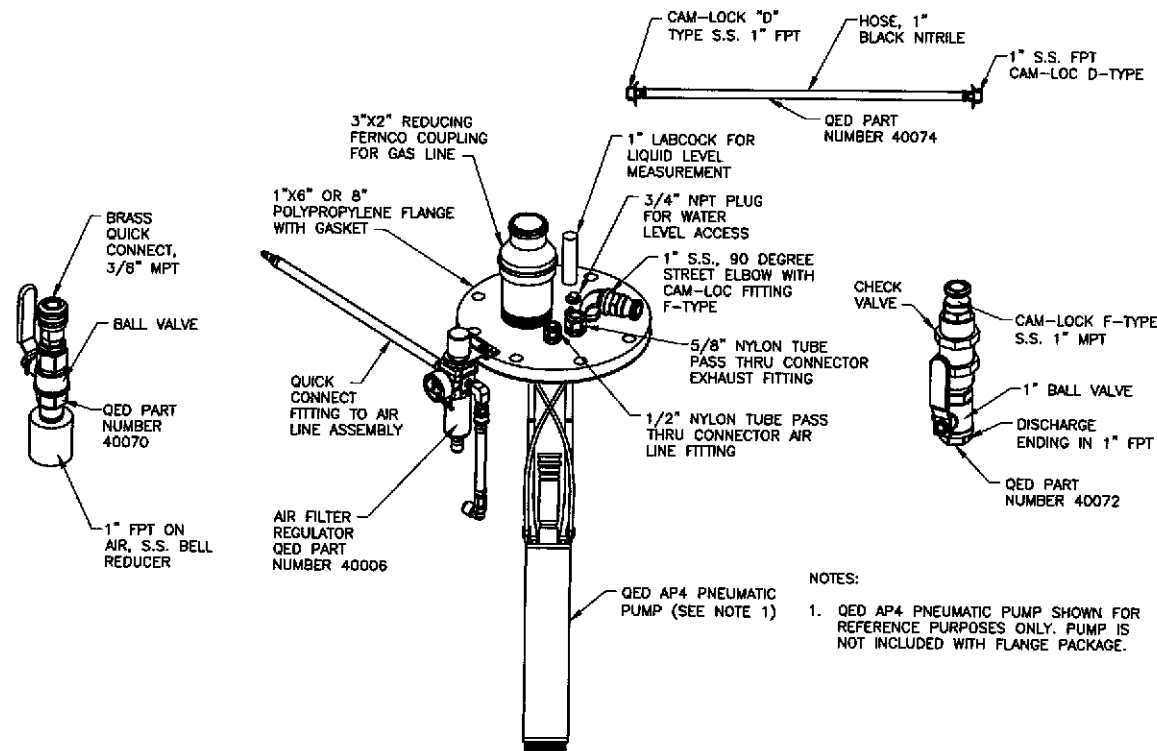

### FLANGE PACKAGE WITH PLUG

NOT TO SCALE

01LFG-01

#### NOTES:


1. QED AP4 PNEUMATIC PUMP SHOWN FOR REFERENCE PURPOSES ONLY. PUMP IS NOT INCLUDED WITH FLANGE PACKAGE.

**HDR**

HDR Engineering, Inc.  
200 W. Forsyth St.  
Jacksonville, FL 32202


| ISSUE | DATE  | DESCRIPTION             |
|-------|-------|-------------------------|
| C     | 12/12 | UPDATED FINAL SUBMITTAL |
| B     | 08/11 | FINAL SUBMITTAL         |
| A     | 07/11 | DRAFT FOR CLIENT REVIEW |

|                 |                 |
|-----------------|-----------------|
| PROJECT MANAGER | A. EVANS, P.E.  |
| DESIGNED BY     | M. AUSTIN       |
| DESIGNED BY     | A. EVANS, P.E.  |
| DRAWN BY        | M. AUSTIN       |
| DRAWN BY        | C. BREWER       |
| CHECKED BY      | C. LEBRON, P.E. |
| CHECKED BY      | C. KOENIG, P.E. |
| PROJECT NUMBER  | 000000000139929 |

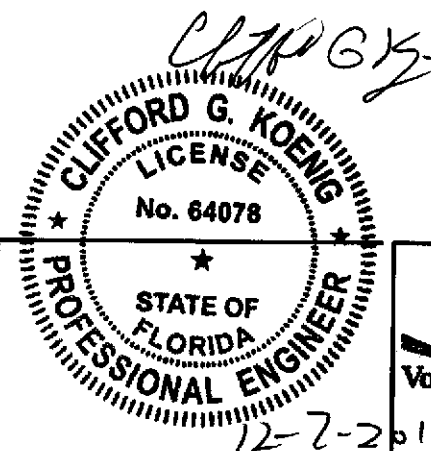

LANDFILL GAS MASTER PLAN  
CLASS I ACTIVE AREA  
TOMOKA FARMS ROAD LANDFILL  
VOLUSIA COUNTY, FLORIDA

### LANDFILL GAS DETAILS (1 OF 6)

 



FILENAME 01LFG-01.dwg  
SCALE NOT TO SCALE

SHEET  
**01LFG-01**









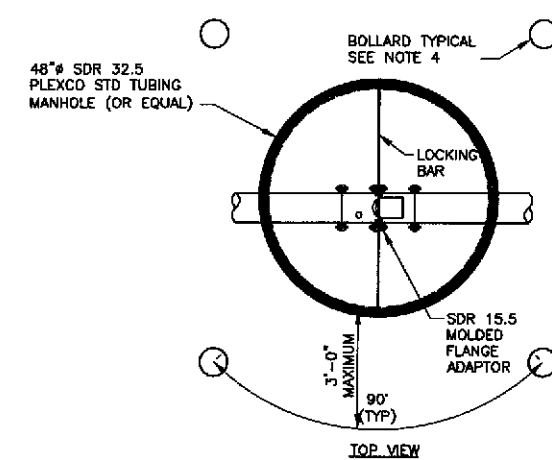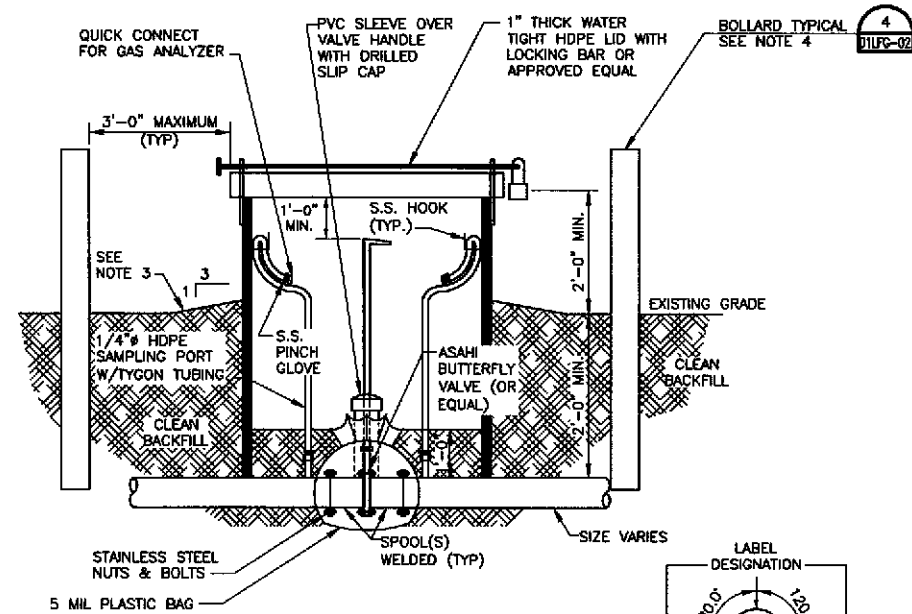

HEADER LINE  
ISOLATION VALVE PIT  
NOT TO SCALE

NOTES:



1. HOOK FOR SAMPLE PORT SHALL BE CONNECTED TO WALL OF VALVE PIT WITHIN REACH OF TOP OF VALVE PIT.
2. LABEL ALL VALVE PITS WITH IDENTIFICATION NUMBER WITH YELLOW OR WHITE PAINT AND STENCILS OR ADHESIVE LABEL AT 2" MINIMUM HEIGHT AND LOCATED IMMEDIATELY BELOW HIGH VISIBILITY TAPE.
3. EXISTING GRADE TO BE SLOPED FOR POSITIVE DRAINAGE IN A 1" SURROUNDING SURFACE EXPRESSION.
4. BOLLARDS TO BE INSTALLED NO MORE THAN 3'-0" FROM THE OUTSIDE OF THE VALVE PIT. BOLLARDS TO BE INSTALLED ON FOUR SIDES OFFSET BY APPROXIMATELY 90 DEGREES.

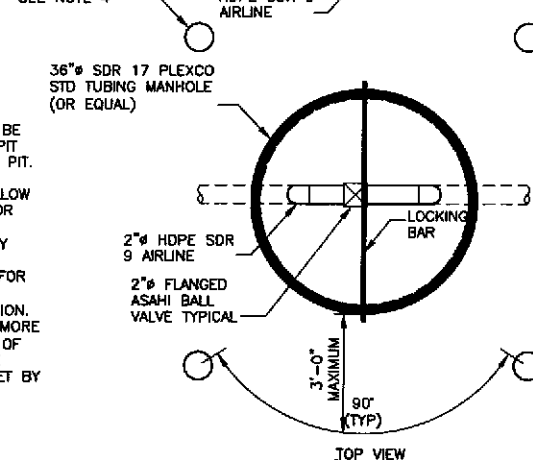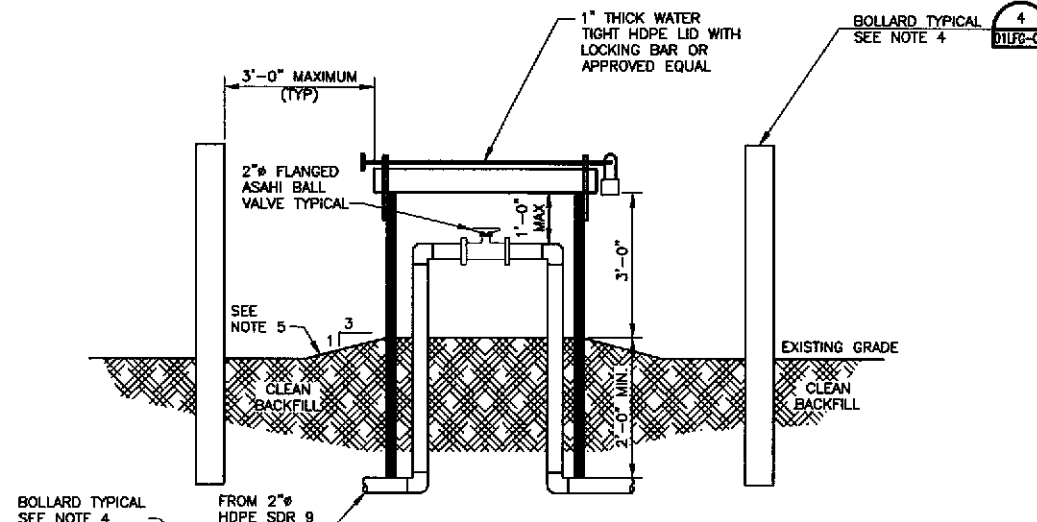

AIRLINE VALVE PIT  
NOT TO SCALE

NOTES:

1. ALL FITTINGS SHALL BE HDPE SDR 9 UNLESS OTHERWISE NOTED.
2. VALVE BOX AND COVER SHALL BE 3'-0" MIN. WITH LID AND LOCKING DEVICE.
3. LABEL ALL VALVE PITS WITH IDENTIFICATION NUMBER WITH YELLOW OR WHITE PAINT AND STENCILS OR ADHESIVE LABEL AT 2" MINIMUM HEIGHT AND LOCATED IMMEDIATELY BELOW HIGH VISIBILITY TAPE.
4. BOLLARDS TO BE INSTALLED NO MORE THAN 3'-0" FROM THE OUTSIDE OF THE VALVE PIT. BOLLARDS TO BE INSTALLED ON FOUR SIDES OFFSET BY APPROXIMATELY 90 DEGREES.
5. EXISTING GRADE TO BE SLOPED FOR POSITIVE DRAINAGE IN A 1" SURROUNDING SURFACE EXPRESSION.

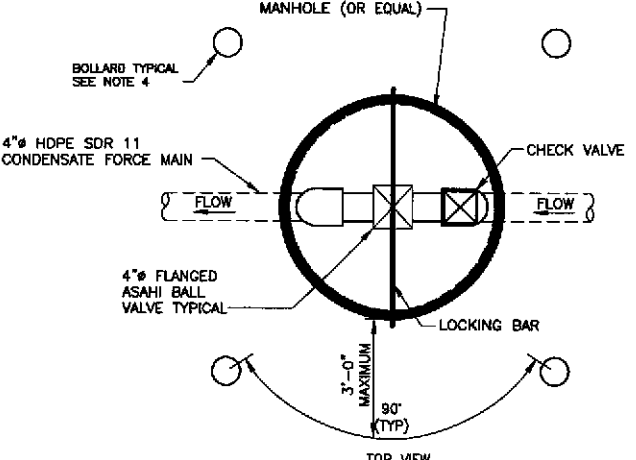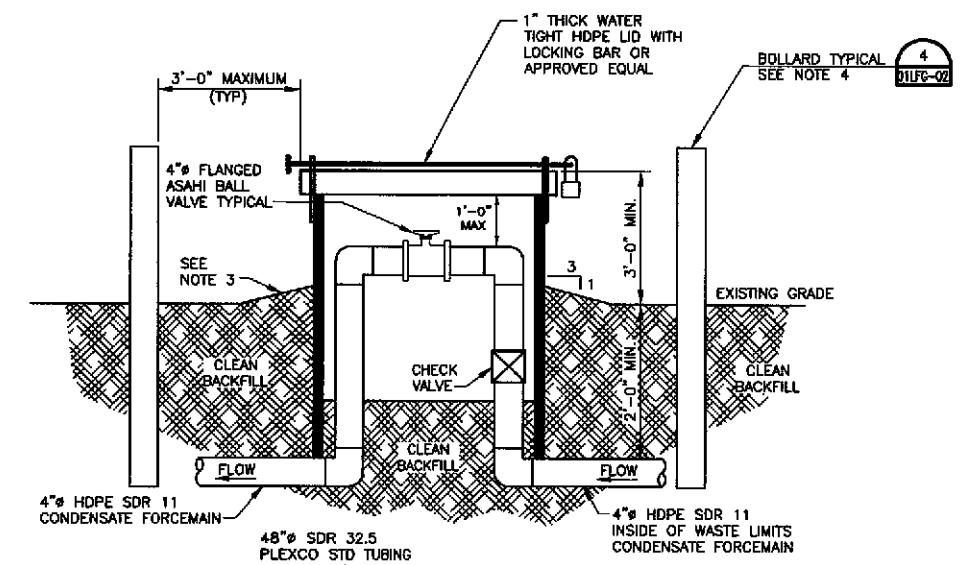

FORCE MAIN VALVE PIT  
NOT TO SCALE

NOTES:


1. ACTUAL DIMENSIONS AND LOCATIONS MAY VARY BASED ON FIELD CONDITIONS.
2. LABEL ALL VALVE PITS WITH IDENTIFICATION NUMBER WITH YELLOW OR WHITE PAINT AND STENCILS OR ADHESIVE LABEL AT 2" MINIMUM HEIGHT AND LOCATED IMMEDIATELY BELOW HIGH VISIBILITY TAPE.
3. EXISTING GRADE TO BE SLOPED FOR POSITIVE DRAINAGE IN A 1" SURROUNDING SURFACE EXPRESSION.
4. BOLLARDS TO BE INSTALLED NO MORE THAN 3'-0" FROM THE OUTSIDE OF THE VALVE PIT. BOLLARDS TO BE INSTALLED ON FOUR SIDES OFFSET BY APPROXIMATELY 90 DEGREES.

**HDR**

HDR Engineering, Inc.  
200 W Parryth St  
Jacksonville, FL 32202


| ISSUE | DATE  | DESCRIPTION             |
|-------|-------|-------------------------|
| C     | 12/12 | UPDATED FINAL SUBMITTAL |
| B     | 08/11 | FINAL SUBMITTAL         |
| A     | 07/11 | DRAFT FOR CLIENT REVIEW |

|                 |                 |
|-----------------|-----------------|
| PROJECT MANAGER | A. EVANS, P.E.  |
| DESIGNED BY     | M. AUSTIN       |
| DESIGNED BY     | A. EVANS, P.E.  |
| DRAWN BY        | M. AUSTIN       |
| DRAWN BY        | C. BREWER       |
| CHECKED BY      | C. LEBRON, P.E. |
| CHECKED BY      | C. KOENIG, P.E. |
| PROJECT NUMBER  | 000000000139929 |

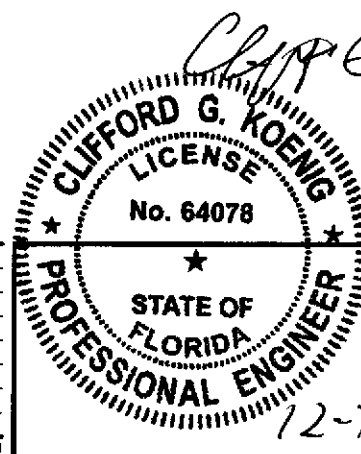

LANDFILL GAS MASTER PLAN  
CLASS I ACTIVE AREA  
TOMOKA FARMS ROAD LANDFILL  
VOLUSIA COUNTY, FLORIDA

LANDFILL GAS DETAILS  
(3 OF 6)

 


|          |              |
|----------|--------------|
| FILENAME | 01LFG-03.dwg |
| SCALE    | NOT TO SCALE |

|       |          |
|-------|----------|
| SHEET | 01LFG-03 |
|-------|----------|



NOTES:


1. THE LFG HEADER AND COMPONENTS BETWEEN LANDTEC WELLHEAD AND EXISTING LEACHATE CLEANOUT ARE TO BE CONSTRUCTED PRIOR TO THE PLACEMENT OF THE LLDPE FINAL COVER. COMPONENTS BETWEEN THE LANDTEC WELLHEAD AND HEADER ARE TO BE CONSTRUCTED AFTER THE PLACEMENT OF THE LLDPE FINAL COVER.
2. CONTRACTOR TO LOCATE EXISTING BOTTOM LINER SYSTEM ANCHOR TRENCH PRIOR TO CONSTRUCTION.
3. ANY DAMAGES TO EXISTING LINER OR EXISTING PIPES SHALL BE REPAIRED AT CONTRACTORS EXPENSE.

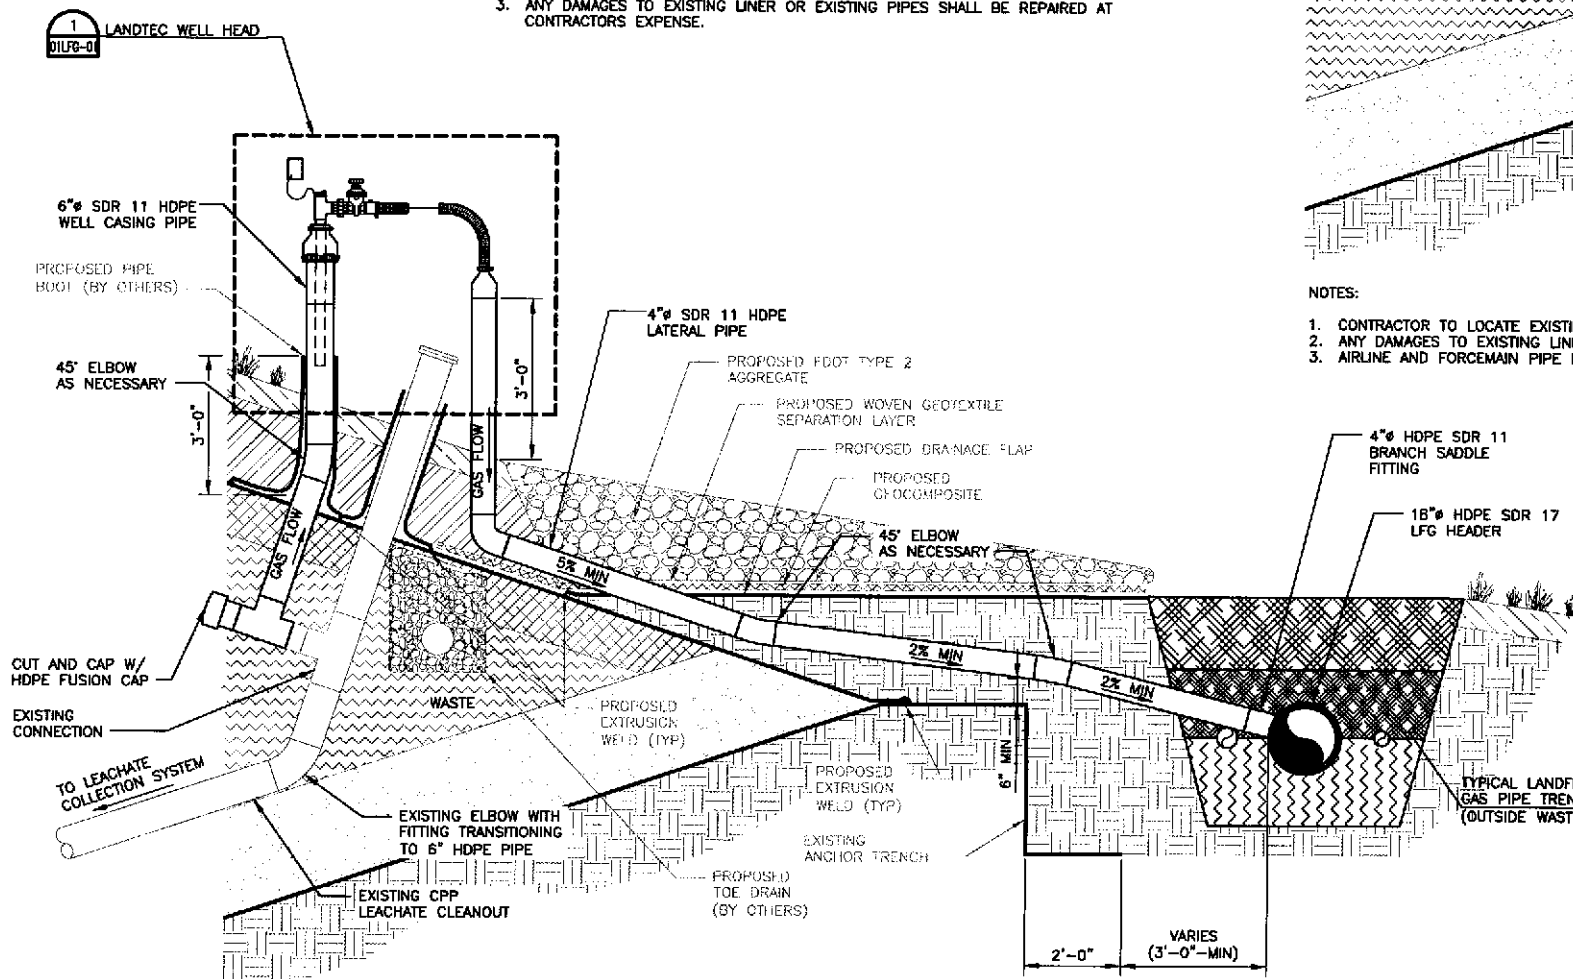

LEACHATE CLEAN-OUT  
HEADER CONNECTION

NOT TO SCALE

01LFG-02

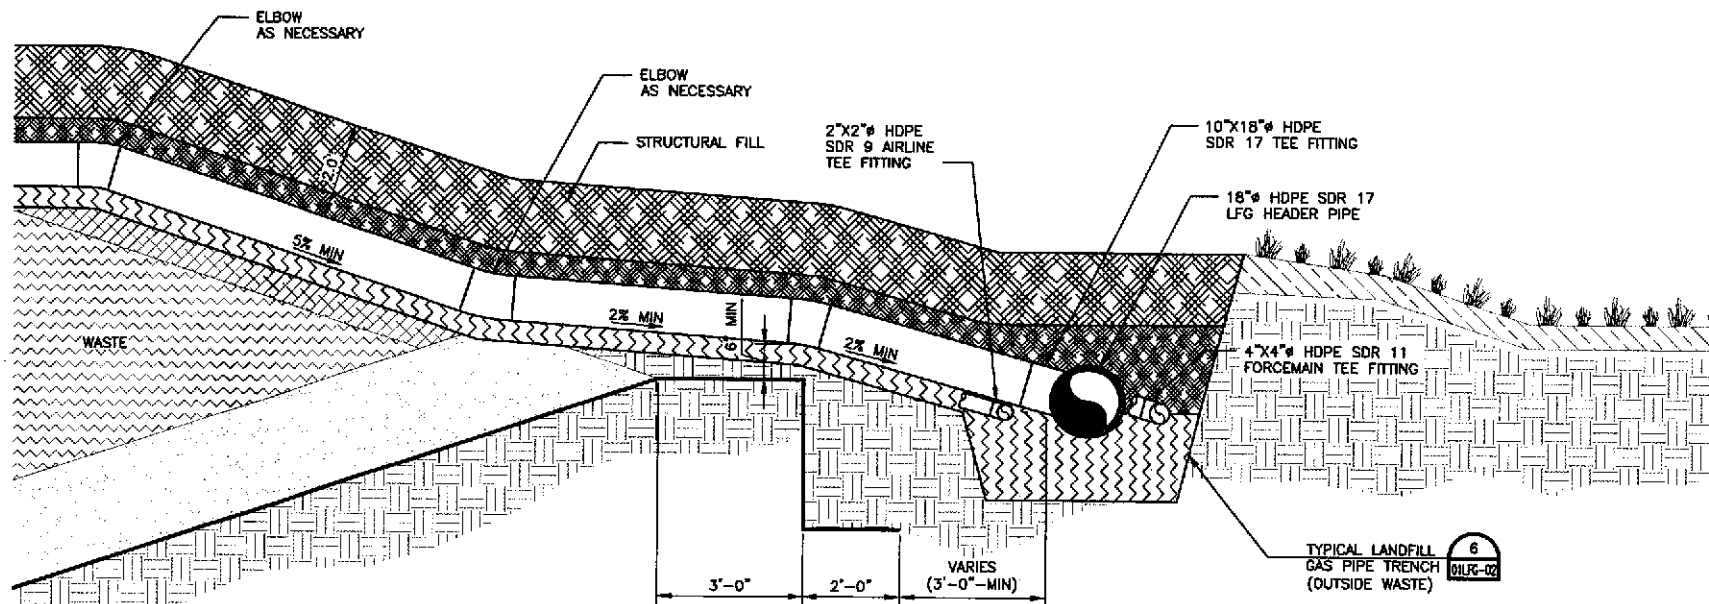


NOTES:

1. CONTRACTOR TO LOCATE EXISTING BOTTOM LINER SYSTEM ANCHOR TRENCH PRIOR TO CONSTRUCTION.
2. ANY DAMAGES TO EXISTING LINER OR EXISTING PIPES SHALL BE REPAIRED AT CONTRACTORS EXPENSE.
3. AIRLINE AND FORCEMAIN PIPE NOT SHOWN CONTINUOUS IN SECTION FOR CLARITY.

ANCHOR TRENCH CROSSING (SOUTH)

NOT TO SCALE

01LFG-02

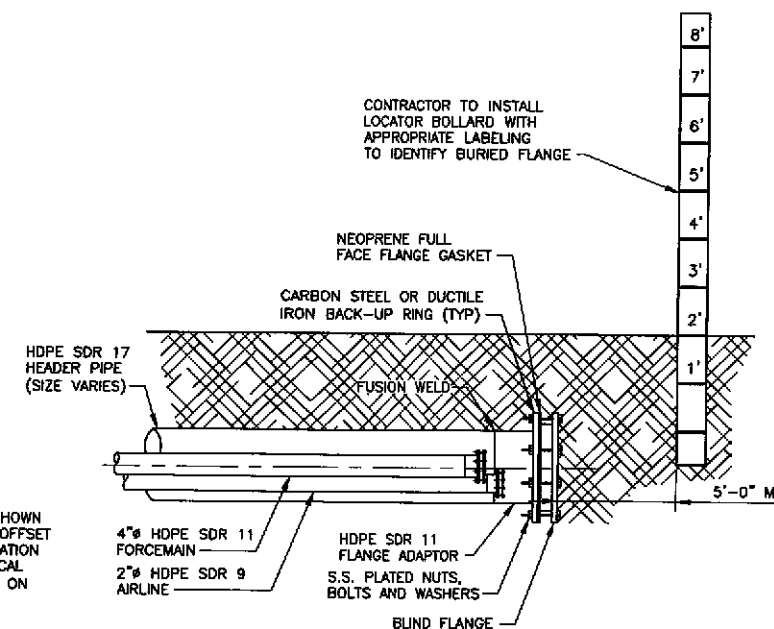

NOTES:

1. AIRLINE AND FORCEMAIN PIPES SHOWN ON SAME SIDE OF HEADER AND OFFSET FOR CLARITY. DEPTH AND ORIENTATION SHALL BE CONSISTENT WITH TYPICAL TRENCH (OUTSIDE WASTE) DETAIL ON SHEET 01LFG-02.

STUB-OUT AND DEPTH MARKER

NOT TO SCALE


01LFG-02

HDR

HDR Engineering, Inc.  
255 W. Forsyth St.  
Jacksonville, FL 32202

| ISSUE | DATE  | DESCRIPTION             |
|-------|-------|-------------------------|
| C     | 12/12 | UPDATED FINAL SUBMITTAL |
| B     | 08/11 | FINAL SUBMITTAL         |
| A     | 07/11 | DRAFT FOR CLIENT REVIEW |

|                 |                 |
|-----------------|-----------------|
| PROJECT MANAGER | A. EVANS, P.E.  |
| DESIGNED BY     | M. AUSTIN       |
| DESIGNED BY     | A. EVANS, P.E.  |
| DRAWN BY        | M. AUSTIN       |
| DRAWN BY        | C. BREWER       |
| CHECKED BY      | C. LEBRON, P.E. |
| CHECKED BY      | C. KOENIG, P.E. |
| PROJECT NUMBER  | 000000000139928 |

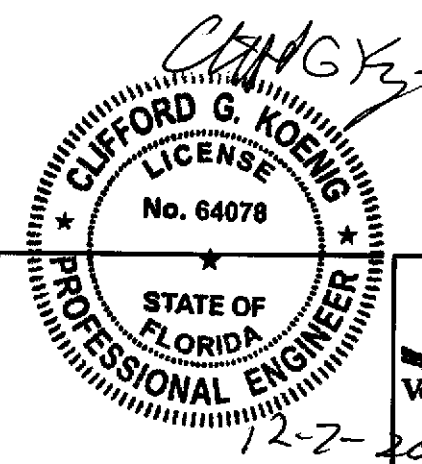

LANDFILL GAS MASTER PLAN  
CLASS I ACTIVE AREA  
TOMOKA FARMS ROAD LANDFILL  
VOLUSIA COUNTY, FLORIDA


LANDFILL GAS DETAIL  
(4 OF 6)



|          |              |
|----------|--------------|
| FILENAME | 01LFG-04.dwg |
| SCALE    | NOT TO SCALE |


SHEET  
01LFG-04



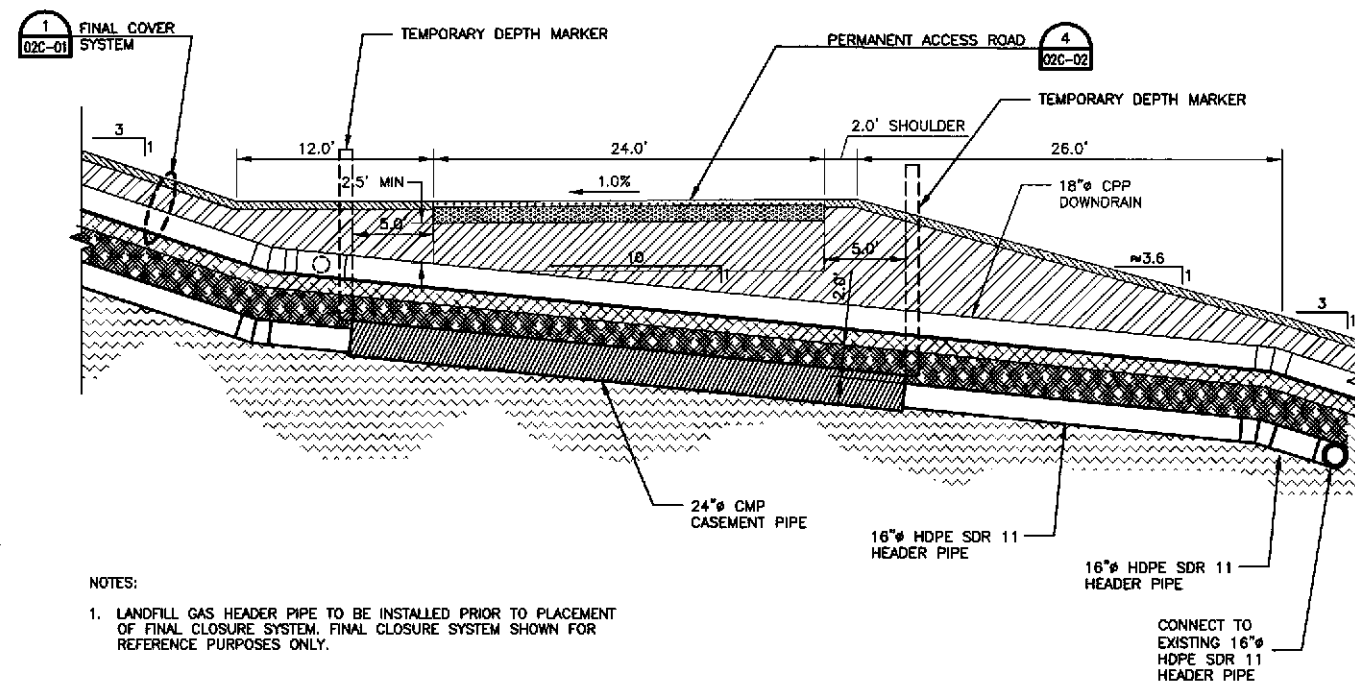


- NOTES:
1. LANDFILL GAS HEADER PIPE TO BE INSTALLED PRIOR TO PLACEMENT OF FINAL CLOSURE SYSTEM. FINAL CLOSURE SYSTEM SHOWN FOR REFERENCE PURPOSES ONLY.

**HEADER ROAD CROSSING**  
NOT TO SCALE

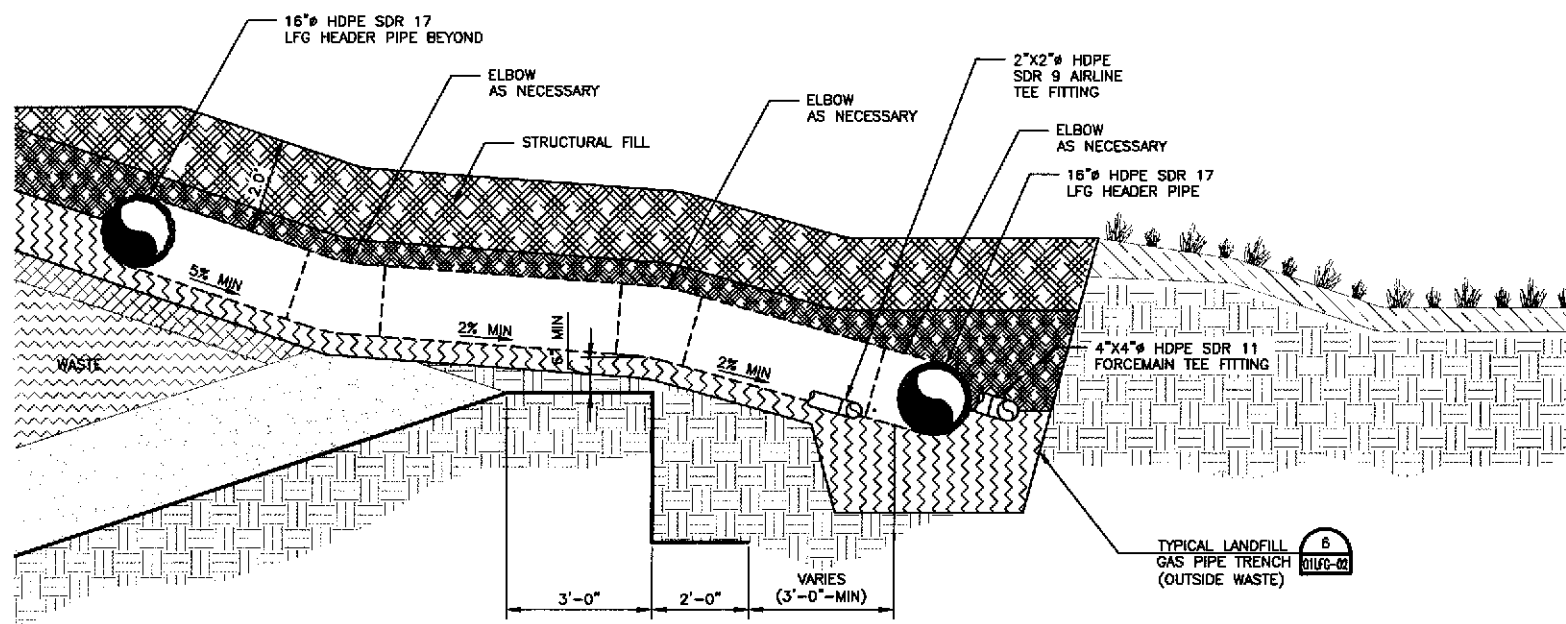

- NOTES:
1. CONTRACTOR TO LOCATE EXISTING BOTTOM LINER SYSTEM ANCHOR TRENCH PRIOR TO CONSTRUCTION.
  2. ANY DAMAGES TO EXISTING LINER OR EXISTING PIPES SHALL BE REPAIRED AT CONTRACTORS EXPENSE.
  3. AIRLINE AND FORCEMAIN PIPE NOT SHOWN CONTINUOUS IN SECTION FOR CLARITY.

**ANCHOR TRENCH CROSSING (NORTH)**  
NOT TO SCALE

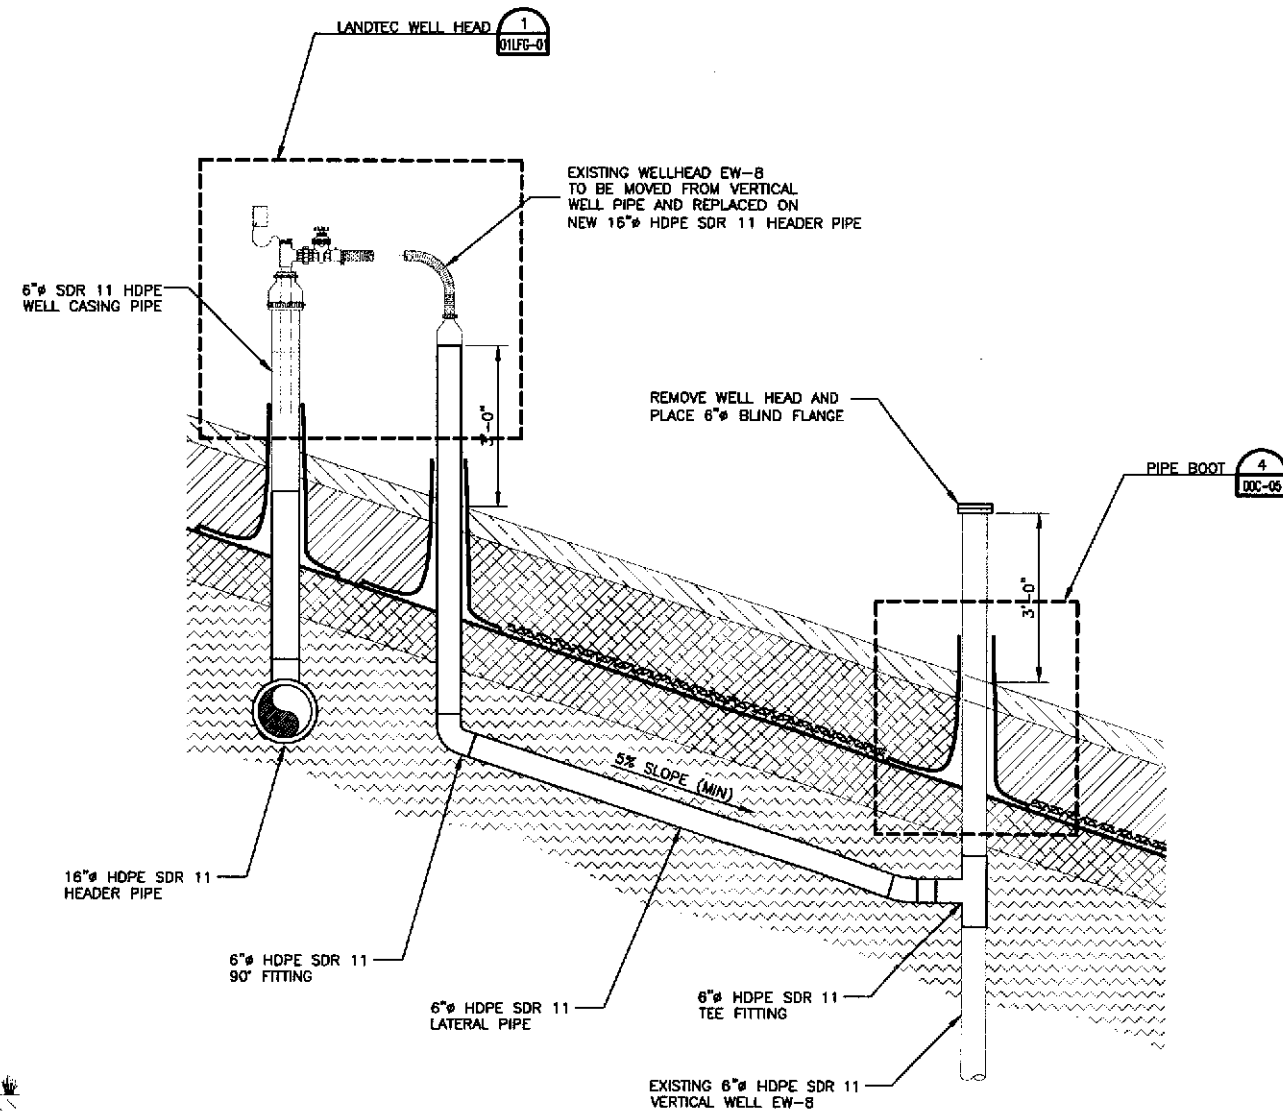


**DOWNSLOPE VERTICAL WELL**  
NOT TO SCALE




| ISSUE | DATE  | DESCRIPTION             |
|-------|-------|-------------------------|
| C     | 12/12 | UPDATED FINAL SUBMITTAL |
| B     | 08/11 | FINAL SUBMITTAL         |
| A     | 07/11 | DRAFT FOR CLIENT REVIEW |

|                 |                 |
|-----------------|-----------------|
| PROJECT MANAGER | A. EVANS, P.E.  |
| DESIGNED BY     | M. AUSTIN       |
| DESIGNED BY     | A. EVANS, P.E.  |
| DESIGNED BY     |                 |
| DRAWN BY        | M. AUSTIN       |
| DRAWN BY        | C. BREWER       |
| CHECKED BY      | C. LEBRON, P.E. |
| CHECKED BY      | C. KOENIG, P.E. |
| PROJECT NUMBER  | 000000000139929 |

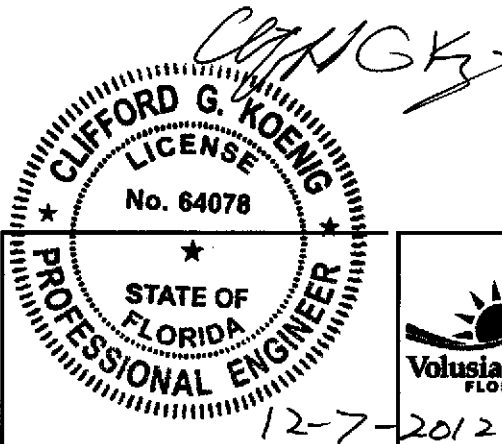

**LANDFILL GAS MASTER PLAN  
CLASS I ACTIVE AREA  
TOMOKA FARMS ROAD LANDFILL  
VOLUSIA COUNTY, FLORIDA**

**LFG DETAILS (5 of 5)**

 

|          |              |
|----------|--------------|
| FILENAME | 01LFG-05.dwg |
| SCALE    | NOT TO SCALE |

SHEET  
**01LFG-05**



**TYP. HORIZONTAL  
WELL TRENCH (FRONT VIEW)**  
NOT TO SCALE

**TYPICAL  
HORIZONTAL WELL SLIP JOINT**  
NOT TO SCALE

**HORIZONTAL WELL  
CROSS-SECTION**  
NOT TO SCALE


**TYPICAL PERFORATED PIPE**  
NOT TO SCALE

# HDR

**HDR Engineering, Inc.**  
280 W Forsyth St  
Jacksonville, FL 32202

| C     | 12/12 | UPDATED FINAL SUBMITTAL |
|-------|-------|-------------------------|
| B     | 08/11 | FINAL SUBMITTAL         |
| A     | 07/11 | DRAFT FOR CLIENT REVIEW |
| ISSUE | DATE  | DESCRIPTION             |

|                 |                  |
|-----------------|------------------|
| PROJECT MANAGER | A. EVANS, P.E.   |
| DESIGNED BY     | M. AUSTIN        |
| DESIGNED BY     | A. EVANS, P.E.   |
| DESIGNED BY     |                  |
| DRAWN BY        | M. AUSTIN        |
| DRAWN BY        | C. BREWER        |
| CHECKED BY      | C. LEBRON, P.E.  |
| CHECKED BY      | C. KOENIG, P.E.  |
| PROJECT NUMBER  | 0000000000139929 |

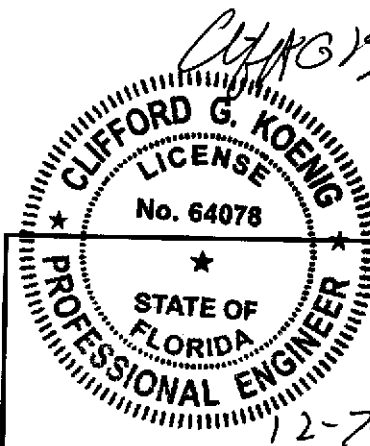

**LANDFILL GAS MASTER PLAN  
CLASS I ACTIVE AREA  
TOMOKA FARMS ROAD LANDFILL  
VOLUSIA COUNTY, FLORIDA**

**LANDFILL GAS DETAILS**  
**(6 OF 6)**

|          |              |
|----------|--------------|
| FILENAME | 01LFG-06.dwg |
| SCALE    | NO TO SCALE  |

**01LFG-06**



## Volusia County Solid Waste Division- Operator and Spotter Training/Certifications

[illegible]