

PERMIT APPLICATION PLANS

Tire Processing Facility Application

FOR


Garden Street Iron & Metal

3350, FORT MYERS, FLORIDA 33916
SECTION 30, TOWNSHIP 44 S., RANGE 25 E.
LEE COUNTY, FLORIDA


STRAP # 30-44-25-P4-00108.0000

OWNER:
GARDEN STREET IRON & METAL, INC.
OF S.W. FLORIDA
3350 METRO PARKWAY
FORT MYERS, FL. 33916
CONTACT: ROB WEBER
(239) 337-5865

SITE ENGINEER:
KEENE ENGINEERING, INC.
PO BOX 2770
FORT MYERS, FL. 33902
(239) 939-0524
(239) 939-1968 FAX

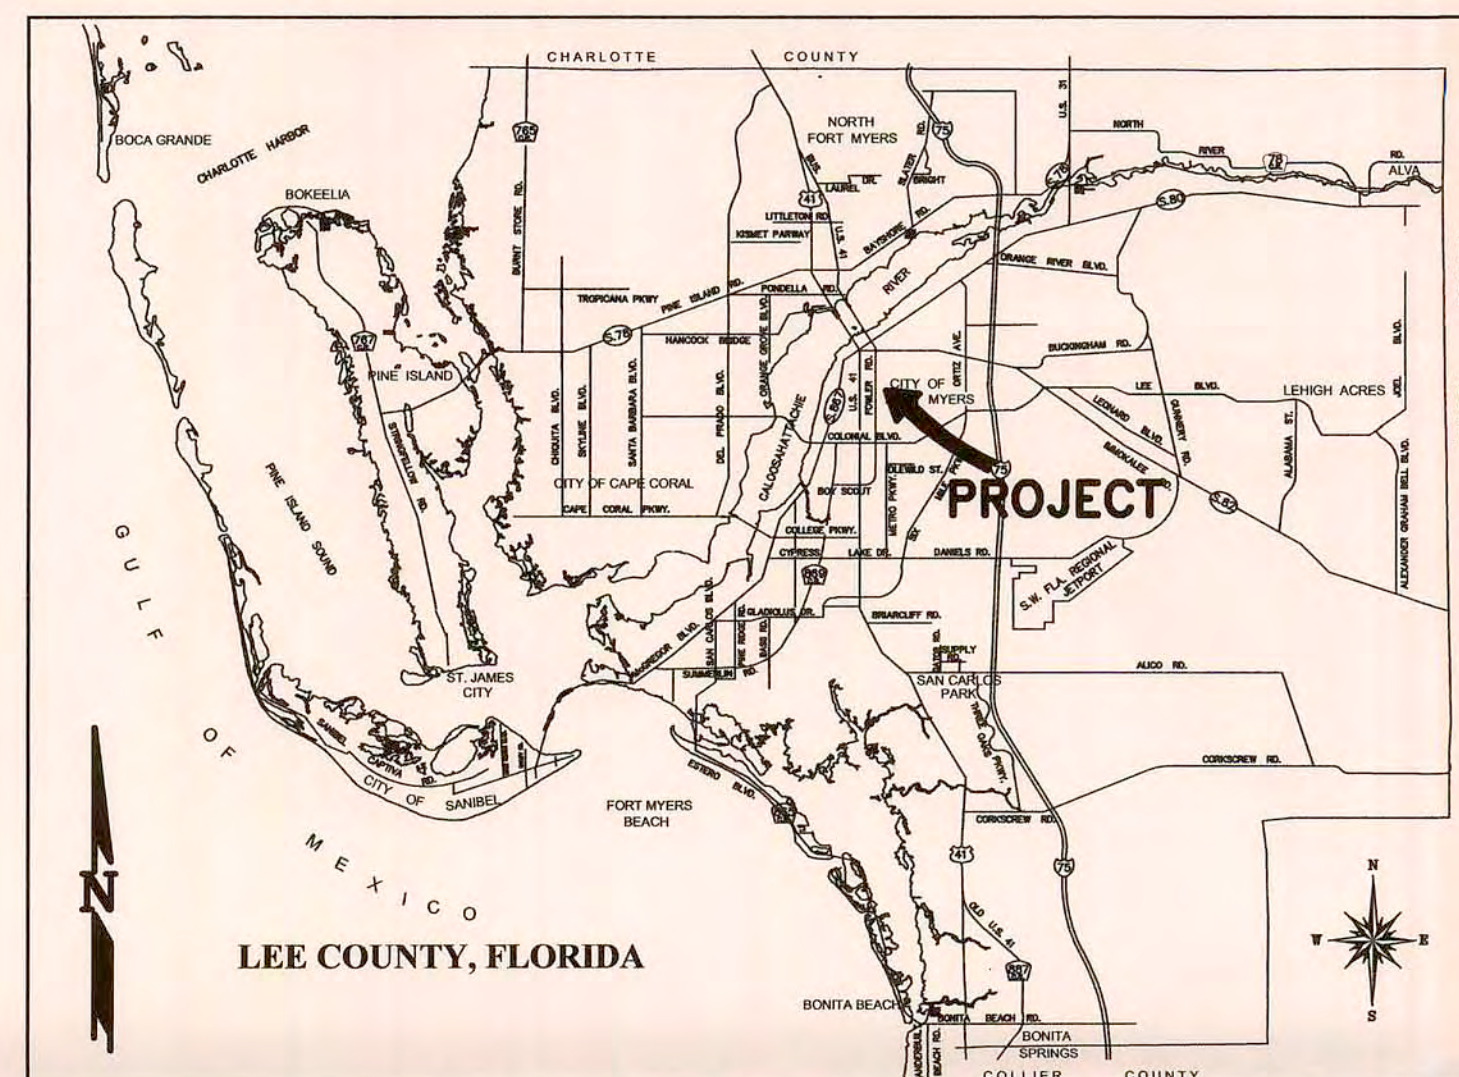

LOCATION MAP

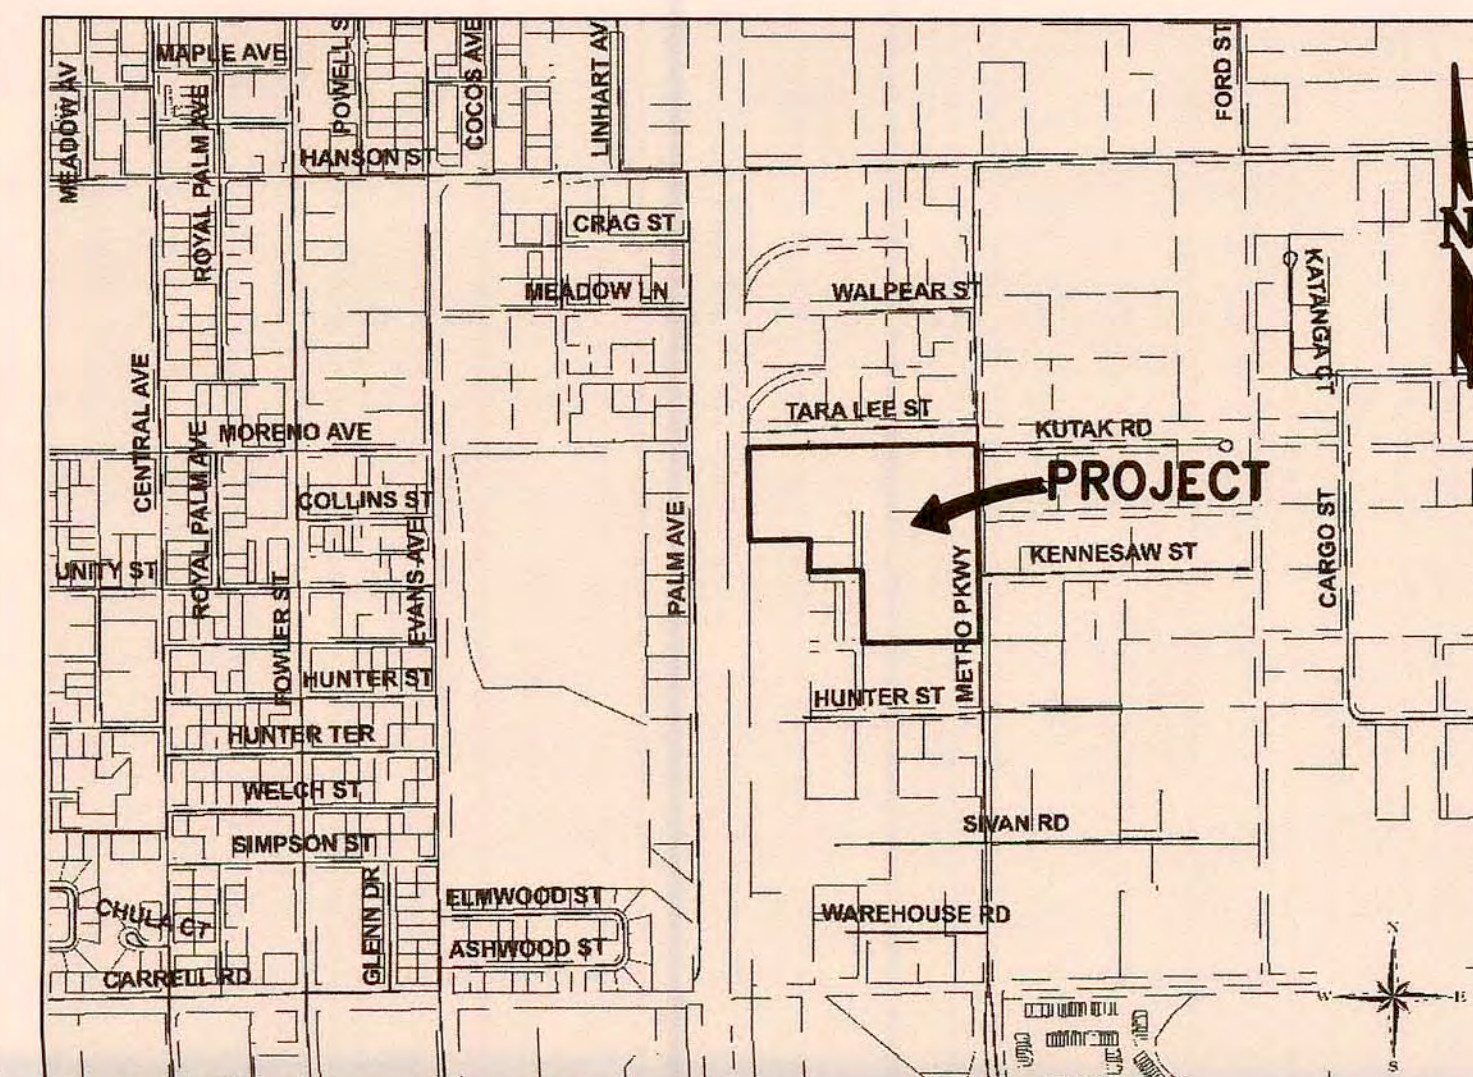

VICINITY MAP

SHEET INDEX:

1. COVER SHEET
2. GENERAL SITE PLAN
3. PROCESSING AREA PLAN
- 3A. TIRE STAGING AREA PLAN
- 3B. TIRE STORAGE AREA PLAN
- 3C. TIRE PROCESSING MATERIAL FLOW PLAN
4. SURROUNDING LAND USES WITHIN 1 MILE
5. PROJECT AERIAL

RECEIVED D.E.P.
SEP 08 2009
SOUTH DISTRICT

REVISIONS	DATE
1. Revision per FDP and CEM File Dept.	07-31-09
2. Revision per FDP	08-07-09


APPROVED
09-07-09
WILLIAM T. KEENE
FLORIDA P.E. #45915
VALID ONLY WITH EMPLOYED SEAL





KEENE ENGINEERING, INC.
10970 S. CLEVELAND AVE.
SUITE 303
FORT MYERS, FL. 33907
239-939-0524 PHONE
239-939-1968 FAX
ENG. BUS. NO. 7578

Tire Processing Facility Application
Garden Street Iron & Metal
COVER SHEET


SCALE:
24x36: N/A
11x17: N/A
SHEET
1 OF 5

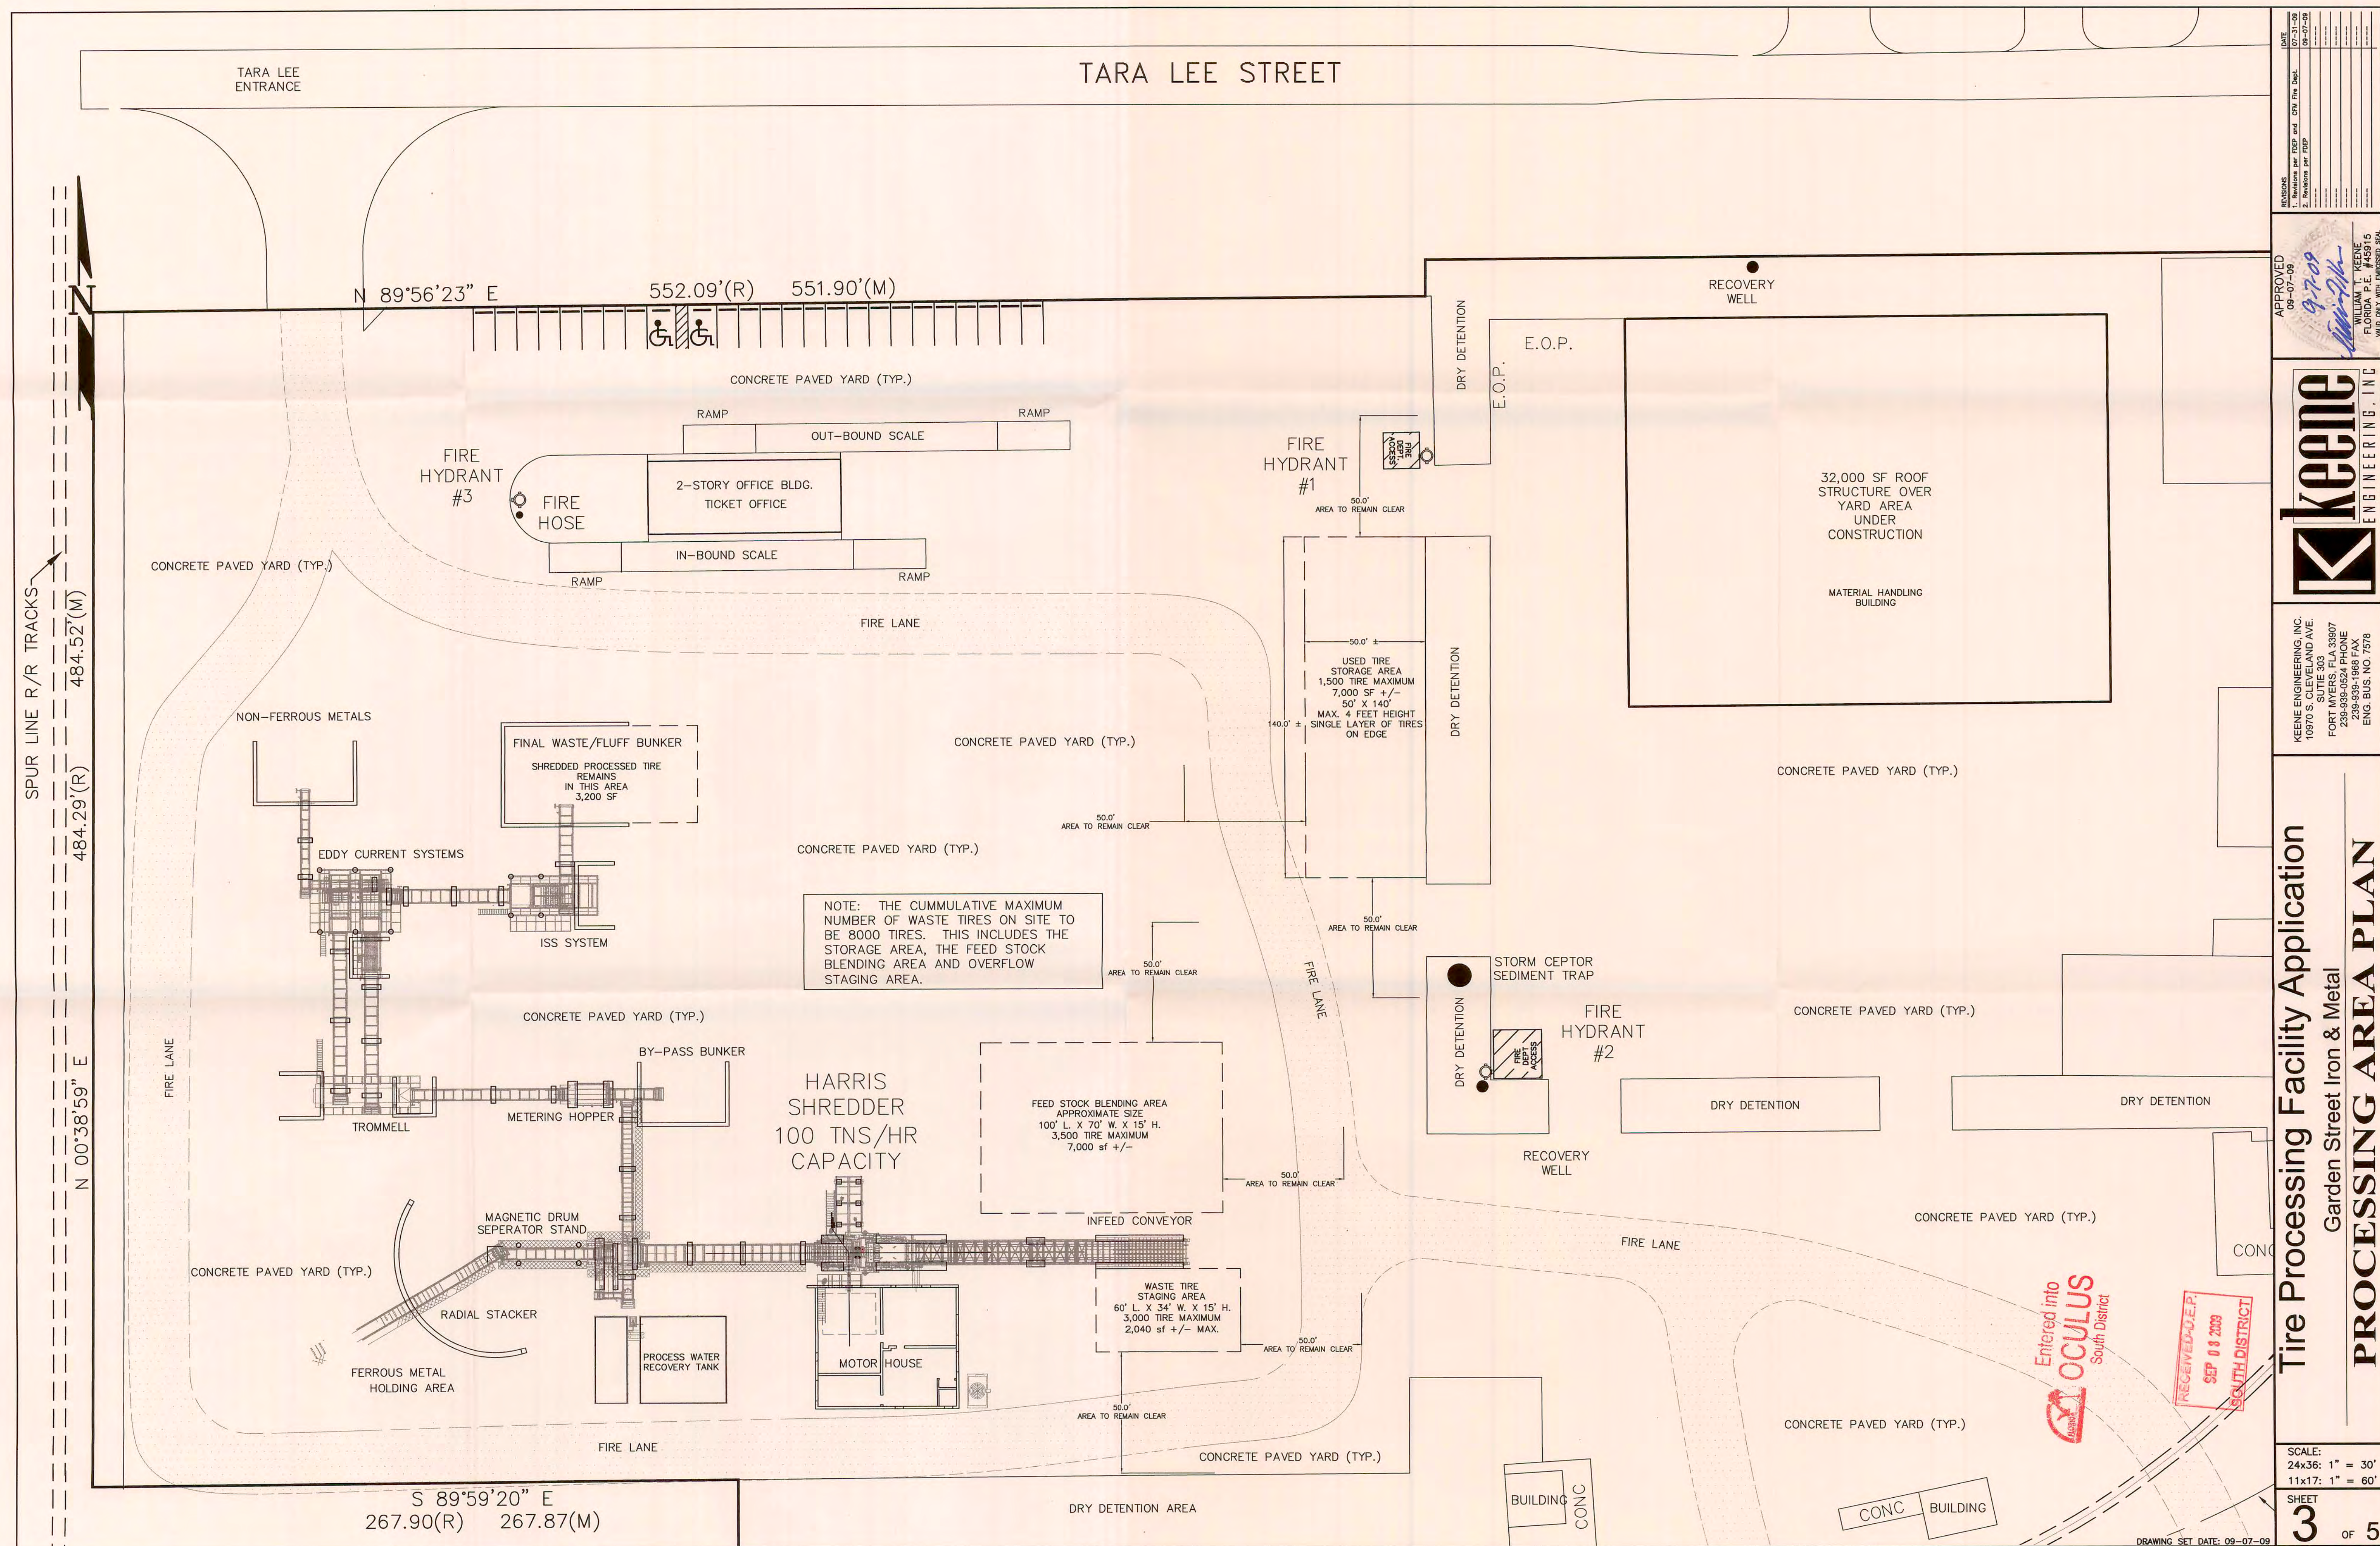

RRIS
ADDER
INS/HR
ACITY

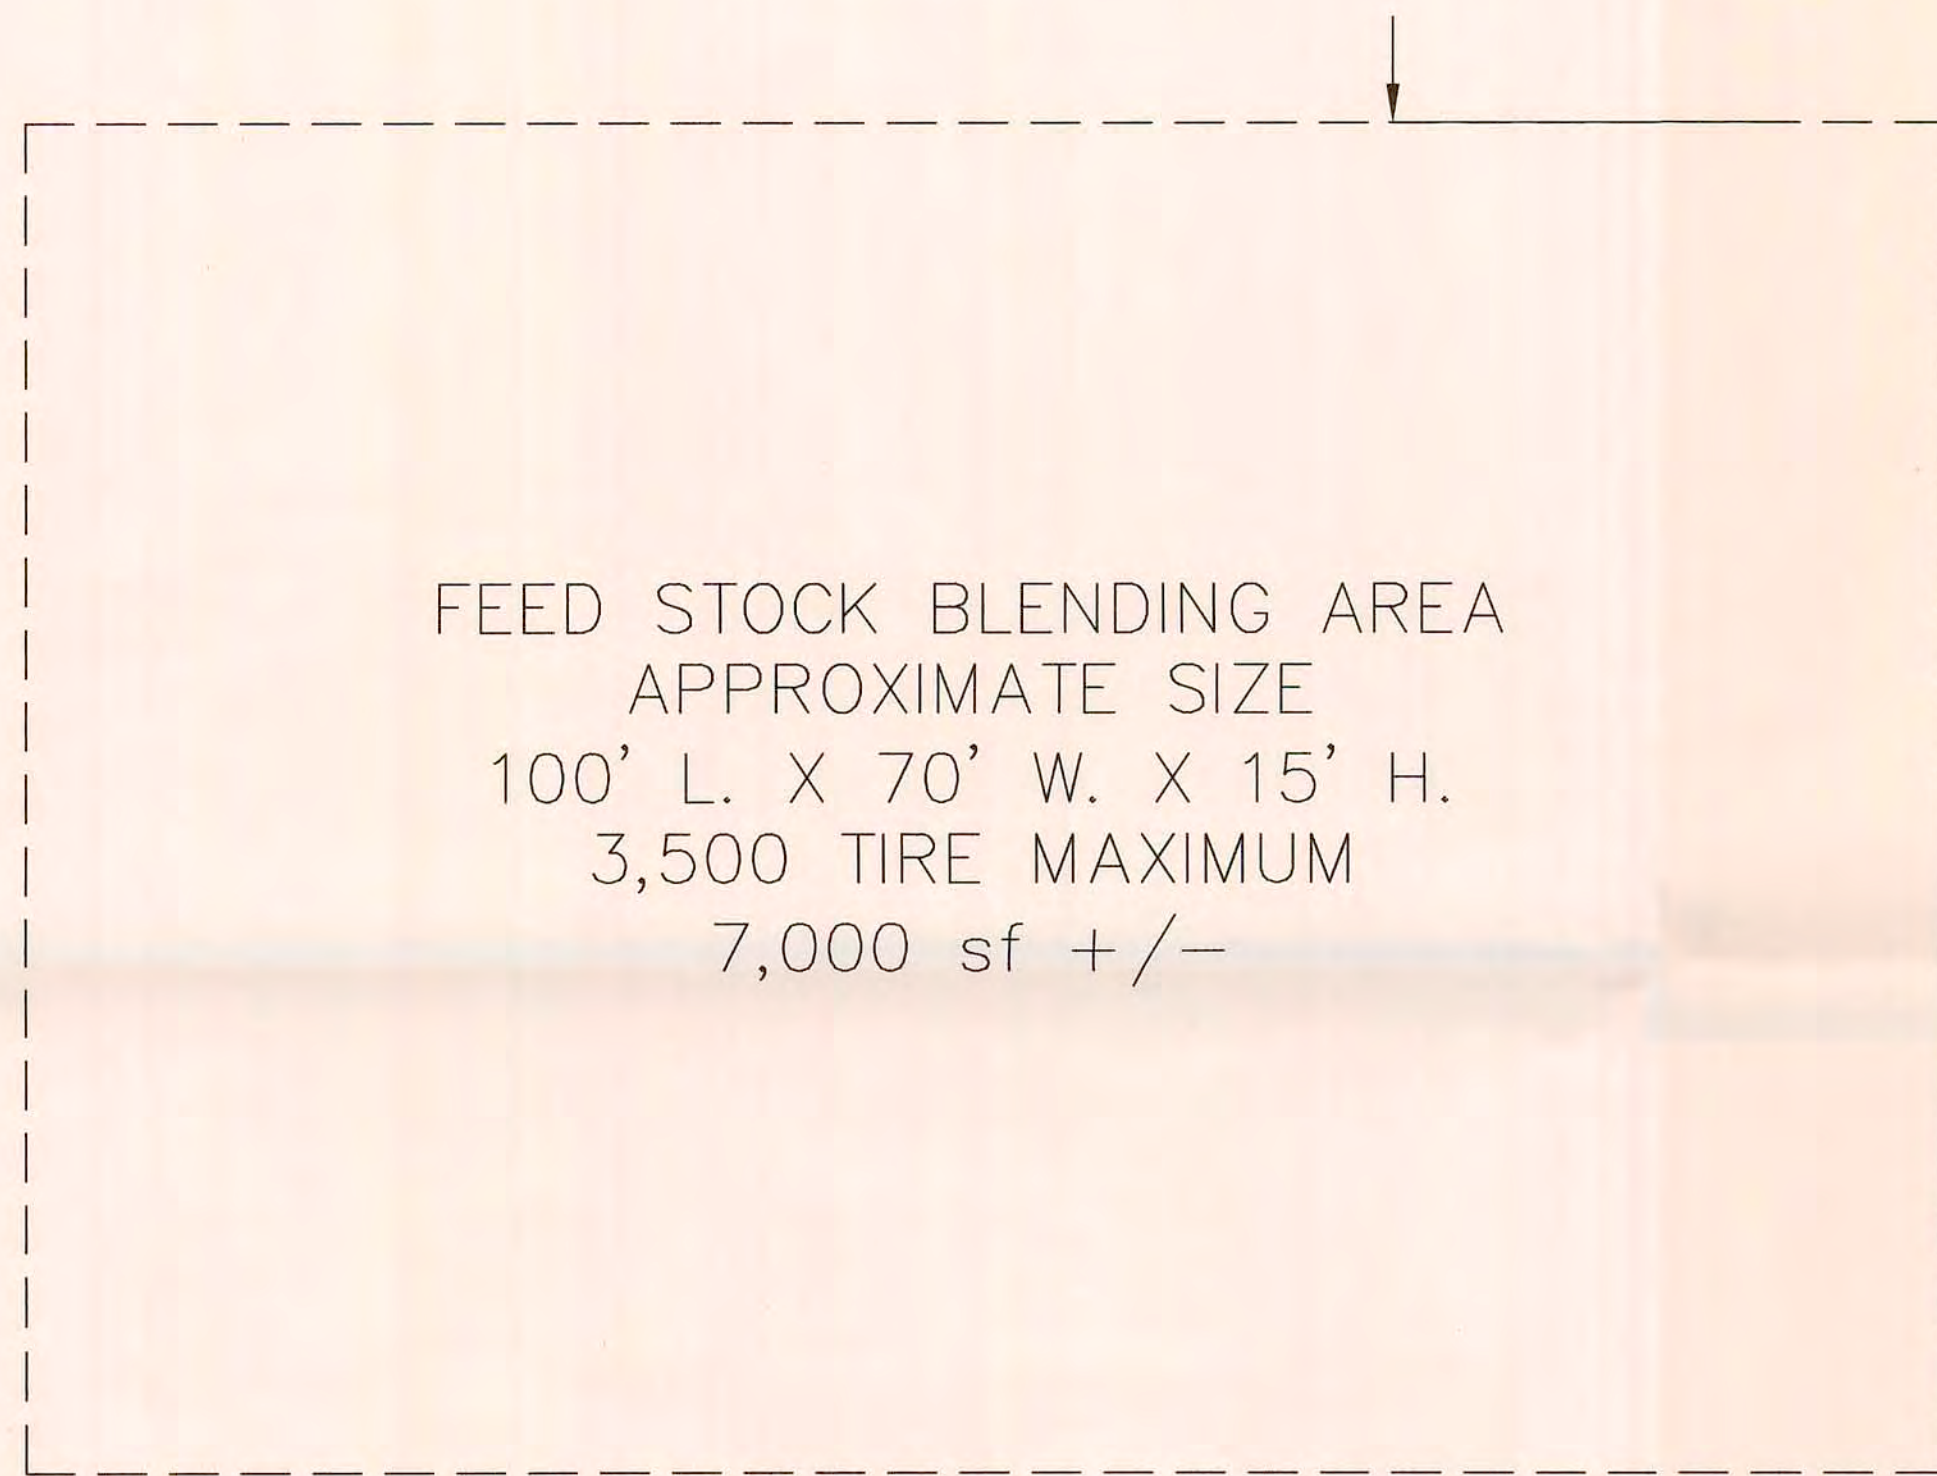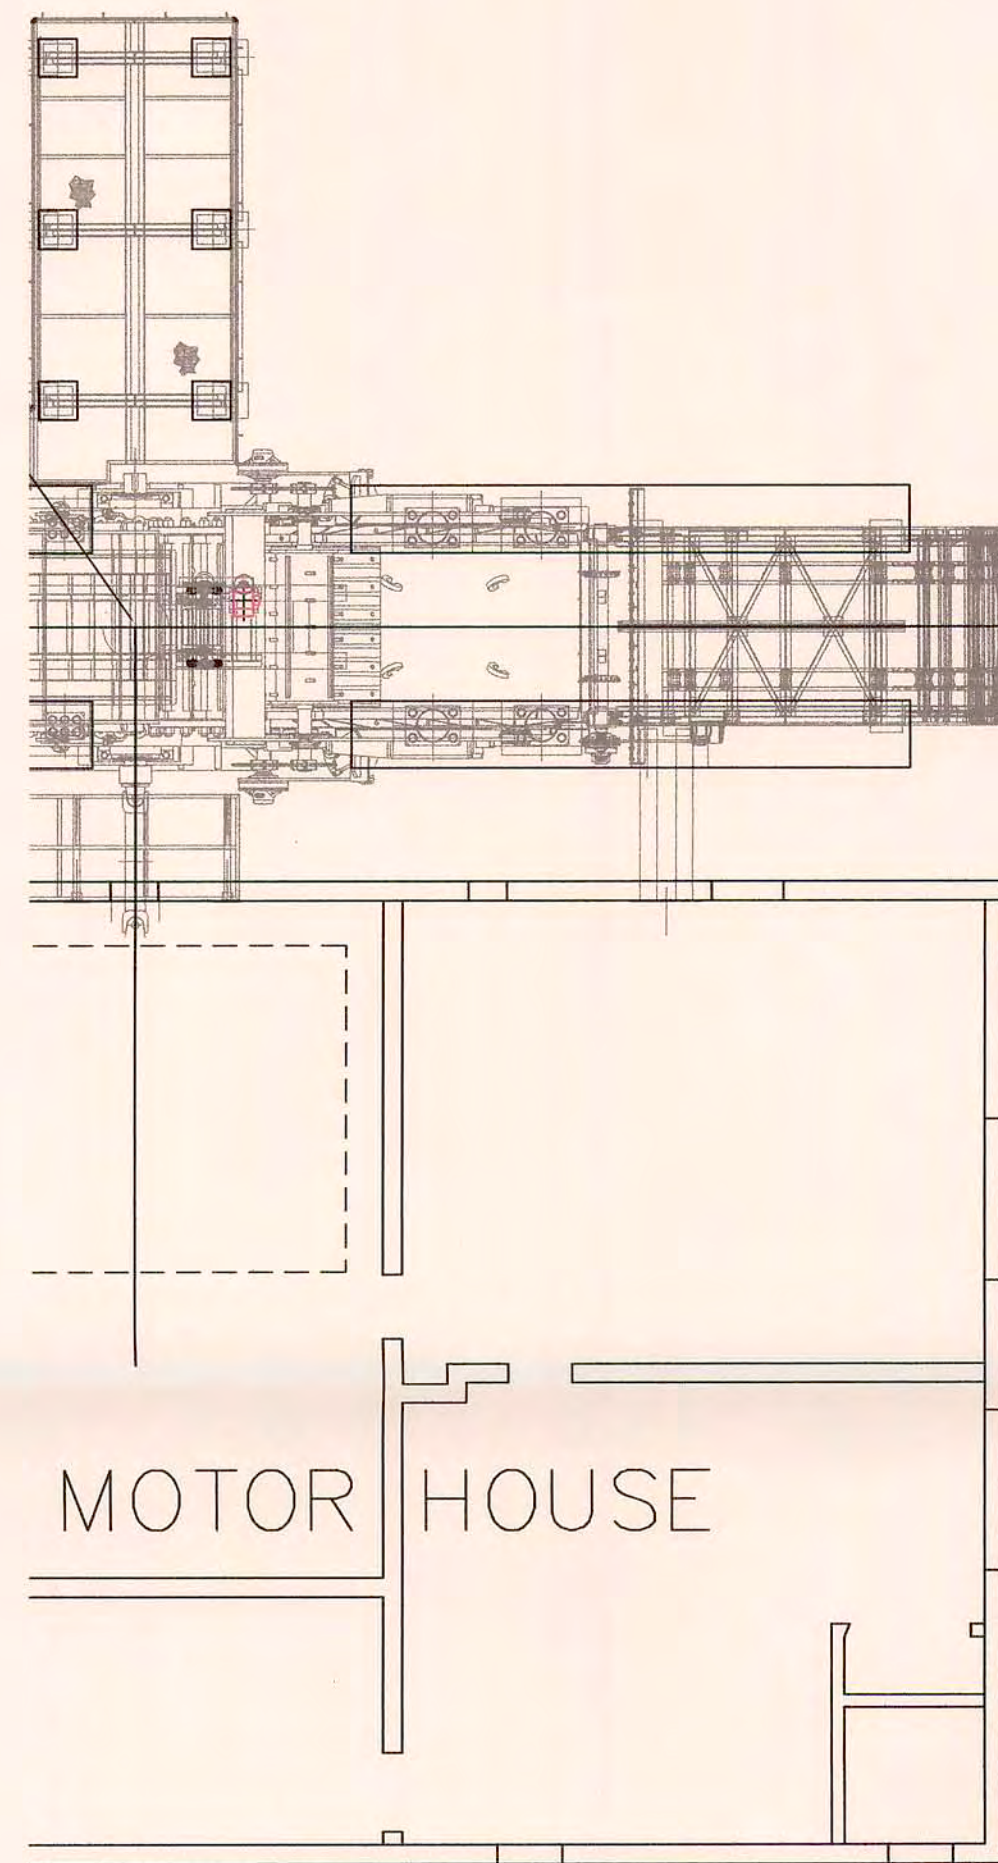

INFEED CONVEYOR

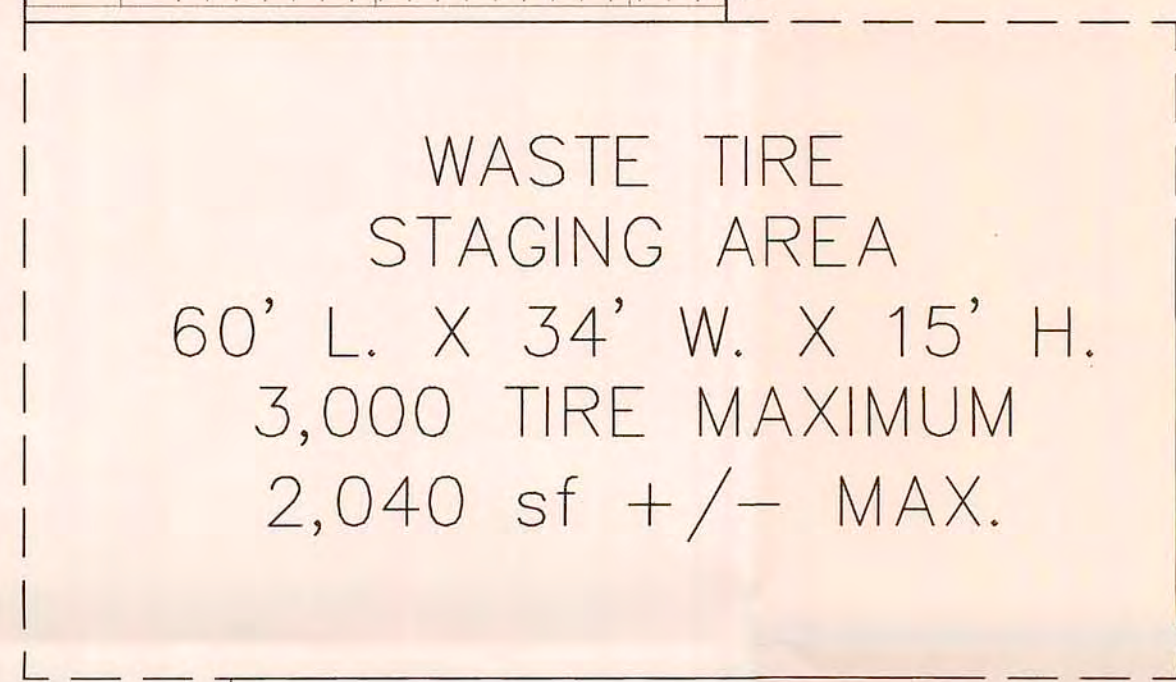


50.0'
AREA TO REMAIN CLEAR

50.0'
AREA TO REMAIN CLEAR


50.0'
AREA TO REMAIN CLEAR

CONCRETE PAVED YARD (TYP.)

DRY DETENTION AREA

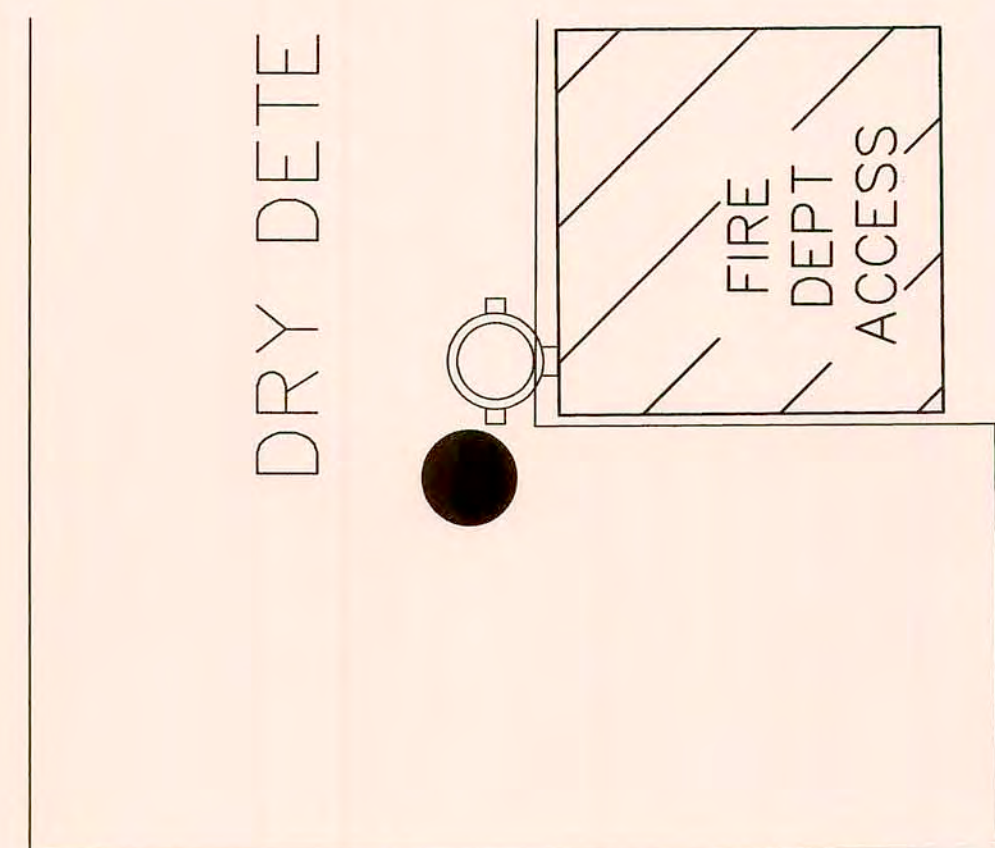

RECOV
WEL

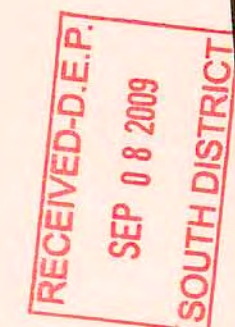

REVISIONS	DATE
1. Revision per TDS and CHN P&I Dept.	07-31-08
2. Revision per TDS	08-01-08

APPROVED
08-07-08
9-2-09
WILLIAM T. KEENE
FLORIDA P.E. #45915
VALID ONLY WITH EMPLOYED SEAL




KEENE ENGINEERING, INC.
10870 S. CLEVELAND AVE.
FORT MYERS, FLA 33907
239-939-0524 PHONE
239-939-1988 FAX
ENG. BUS. NO. 7578

Tire Processing Facility Application
Garden Street Iron & Metal
TIRE STAGING AREA PLAN

SCALE:
24x36: 1" = 30'
11x17: 1" = 60'
SHEET
3A OF 5

DRAWING SET DATE: 09-07-09

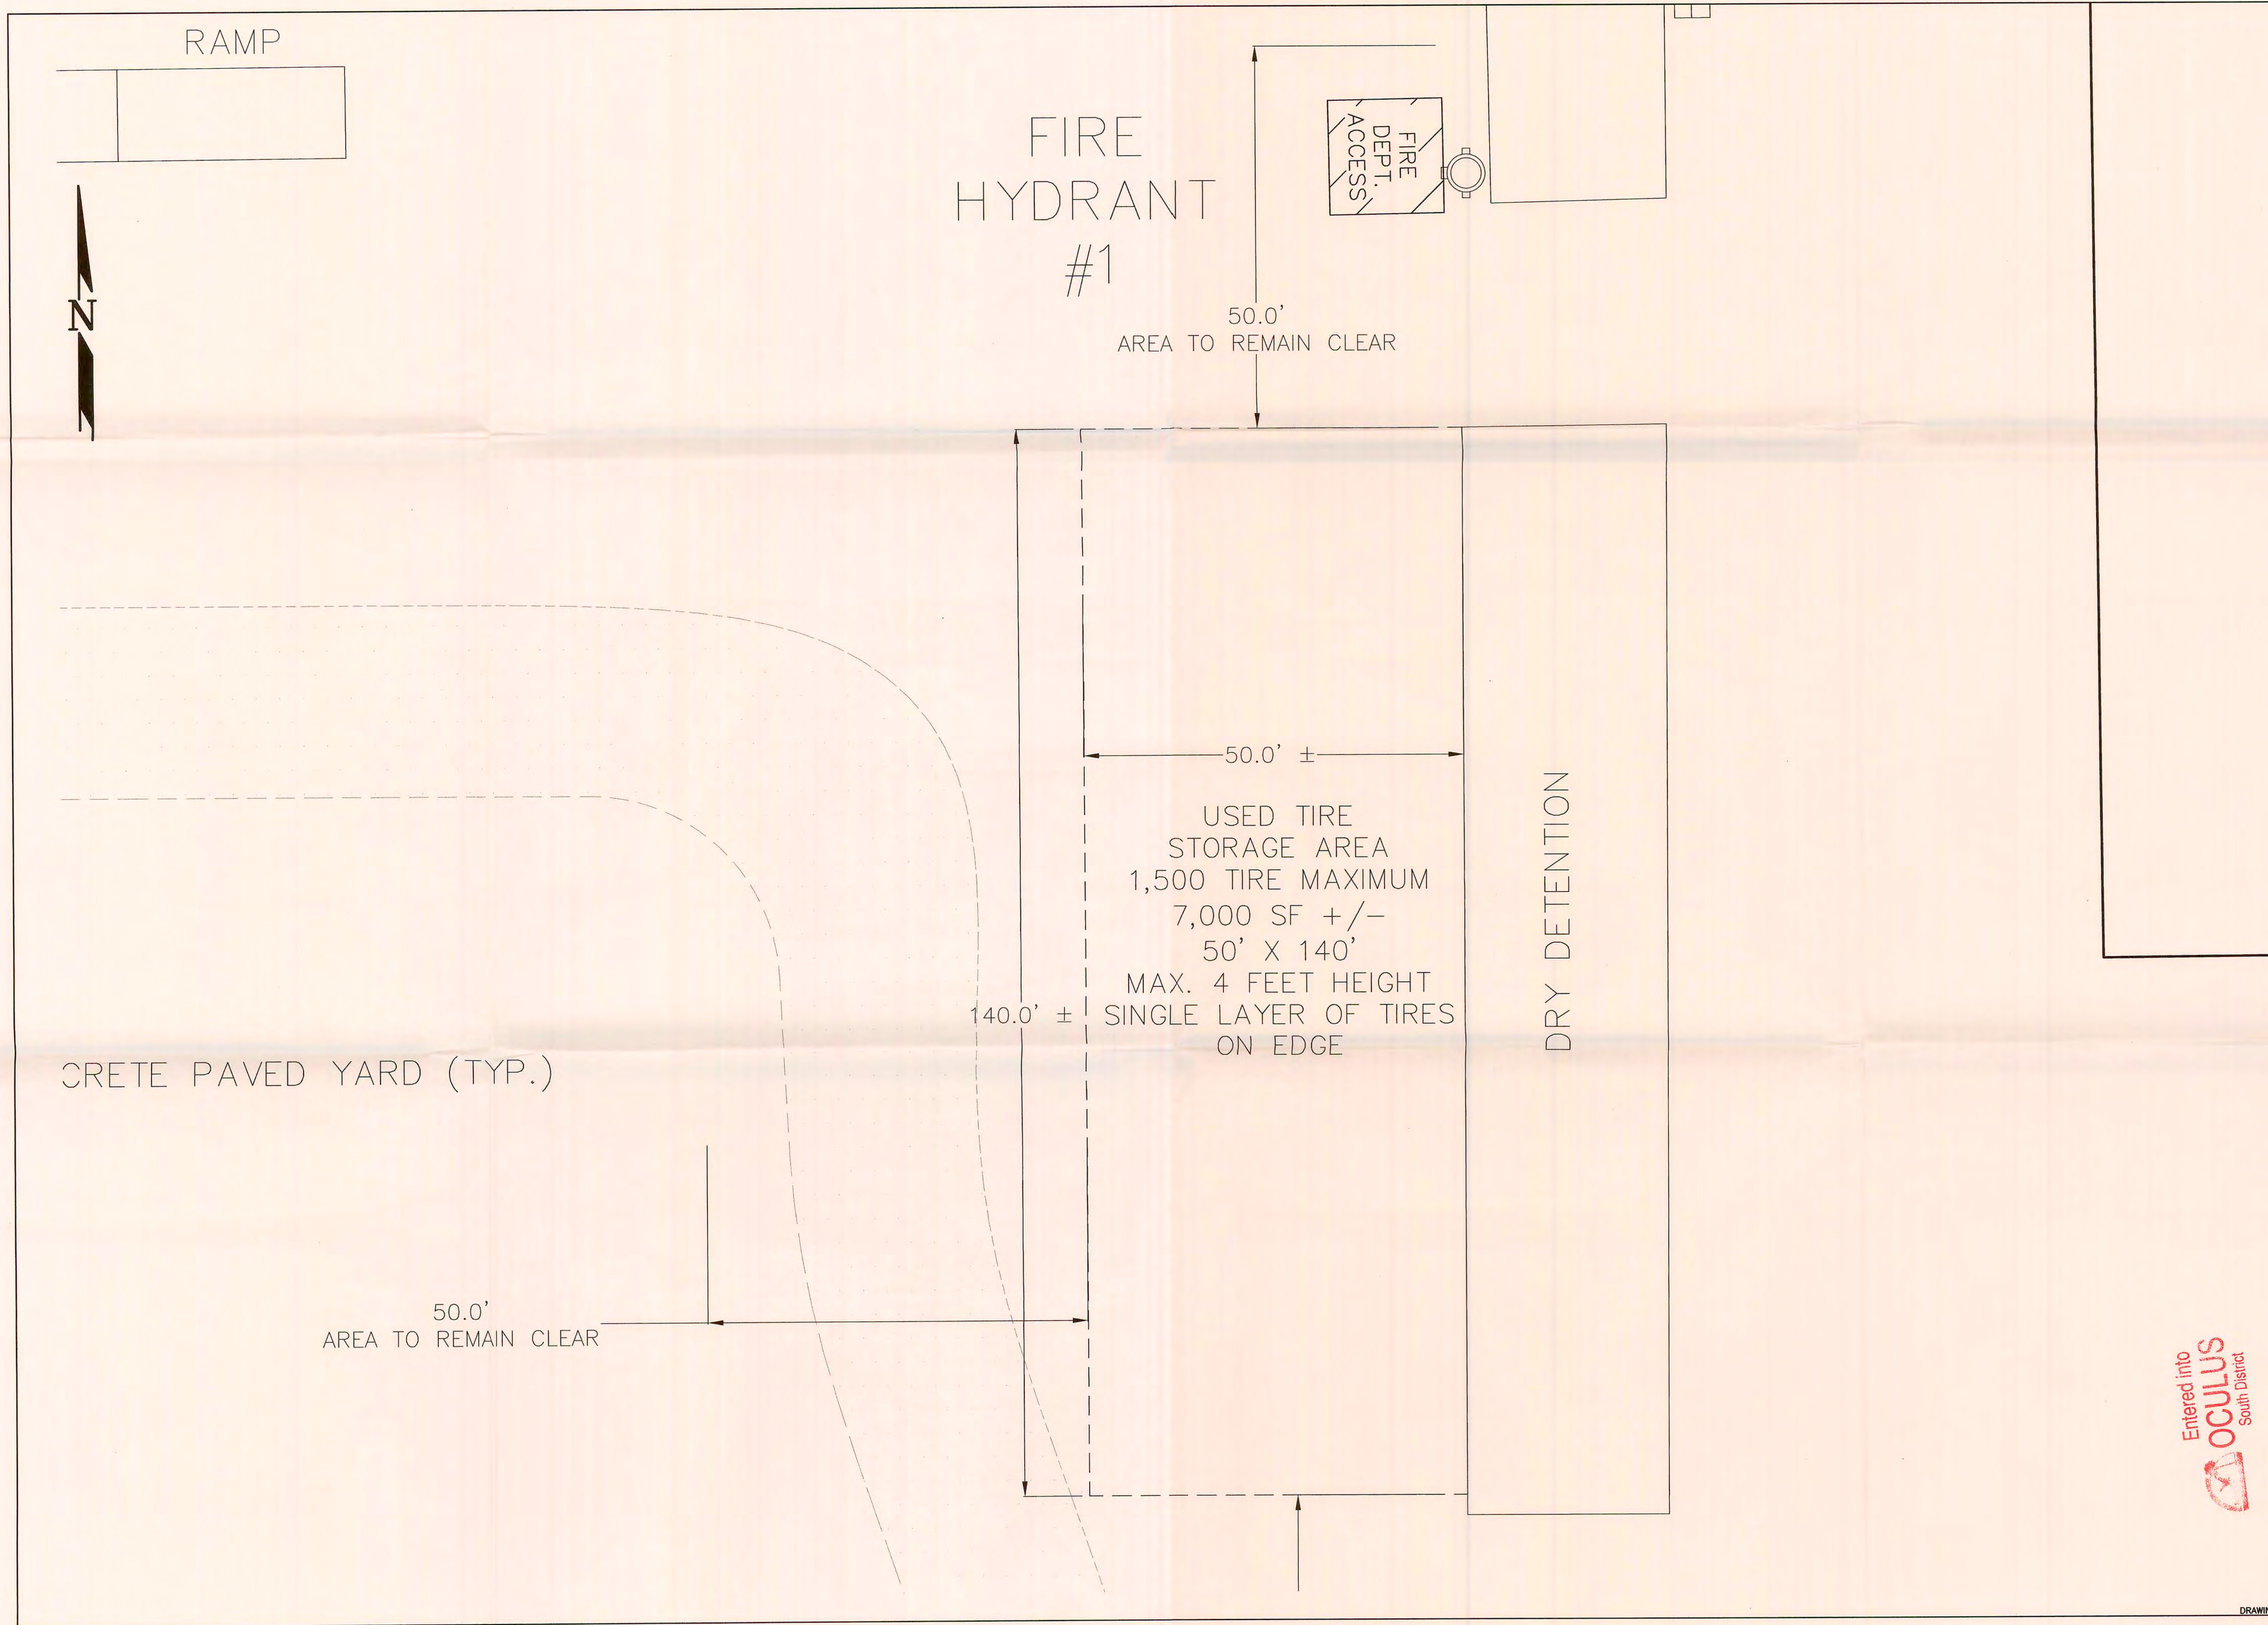

RECEIVED-D.E.P.
SEP 08 2009
SOUTH DISTRICT

DRAWING SET DATE: 09-07-09

Tire Processing Facility Application
Garden Street Iron & Metal
TIRE STAGING AREA PLAN

SCALE:
24x36: 1" = 10'
11x17: 1" = 20'


SHEET
3B OF **5**

KEENE ENGINEERING, INC.
10970 S. CLEVELAND AVE.
SUITE 303
FORT MYERS, FL 33907
239-593-1888
239-593-1888 FAX
ENG. BUS. NO. 7578



APPROVED
09-07-09
9-7-09
WILLIAM T. KEENE
FLORIDA P.E. #45915
WJD ONLY WITH EMPOWERED SEAL

REVISIONS	DATE
1. Revisions per FDP and CEM P.E. Dept.	07-31-09
2. Revisions per FDP	07-31-09

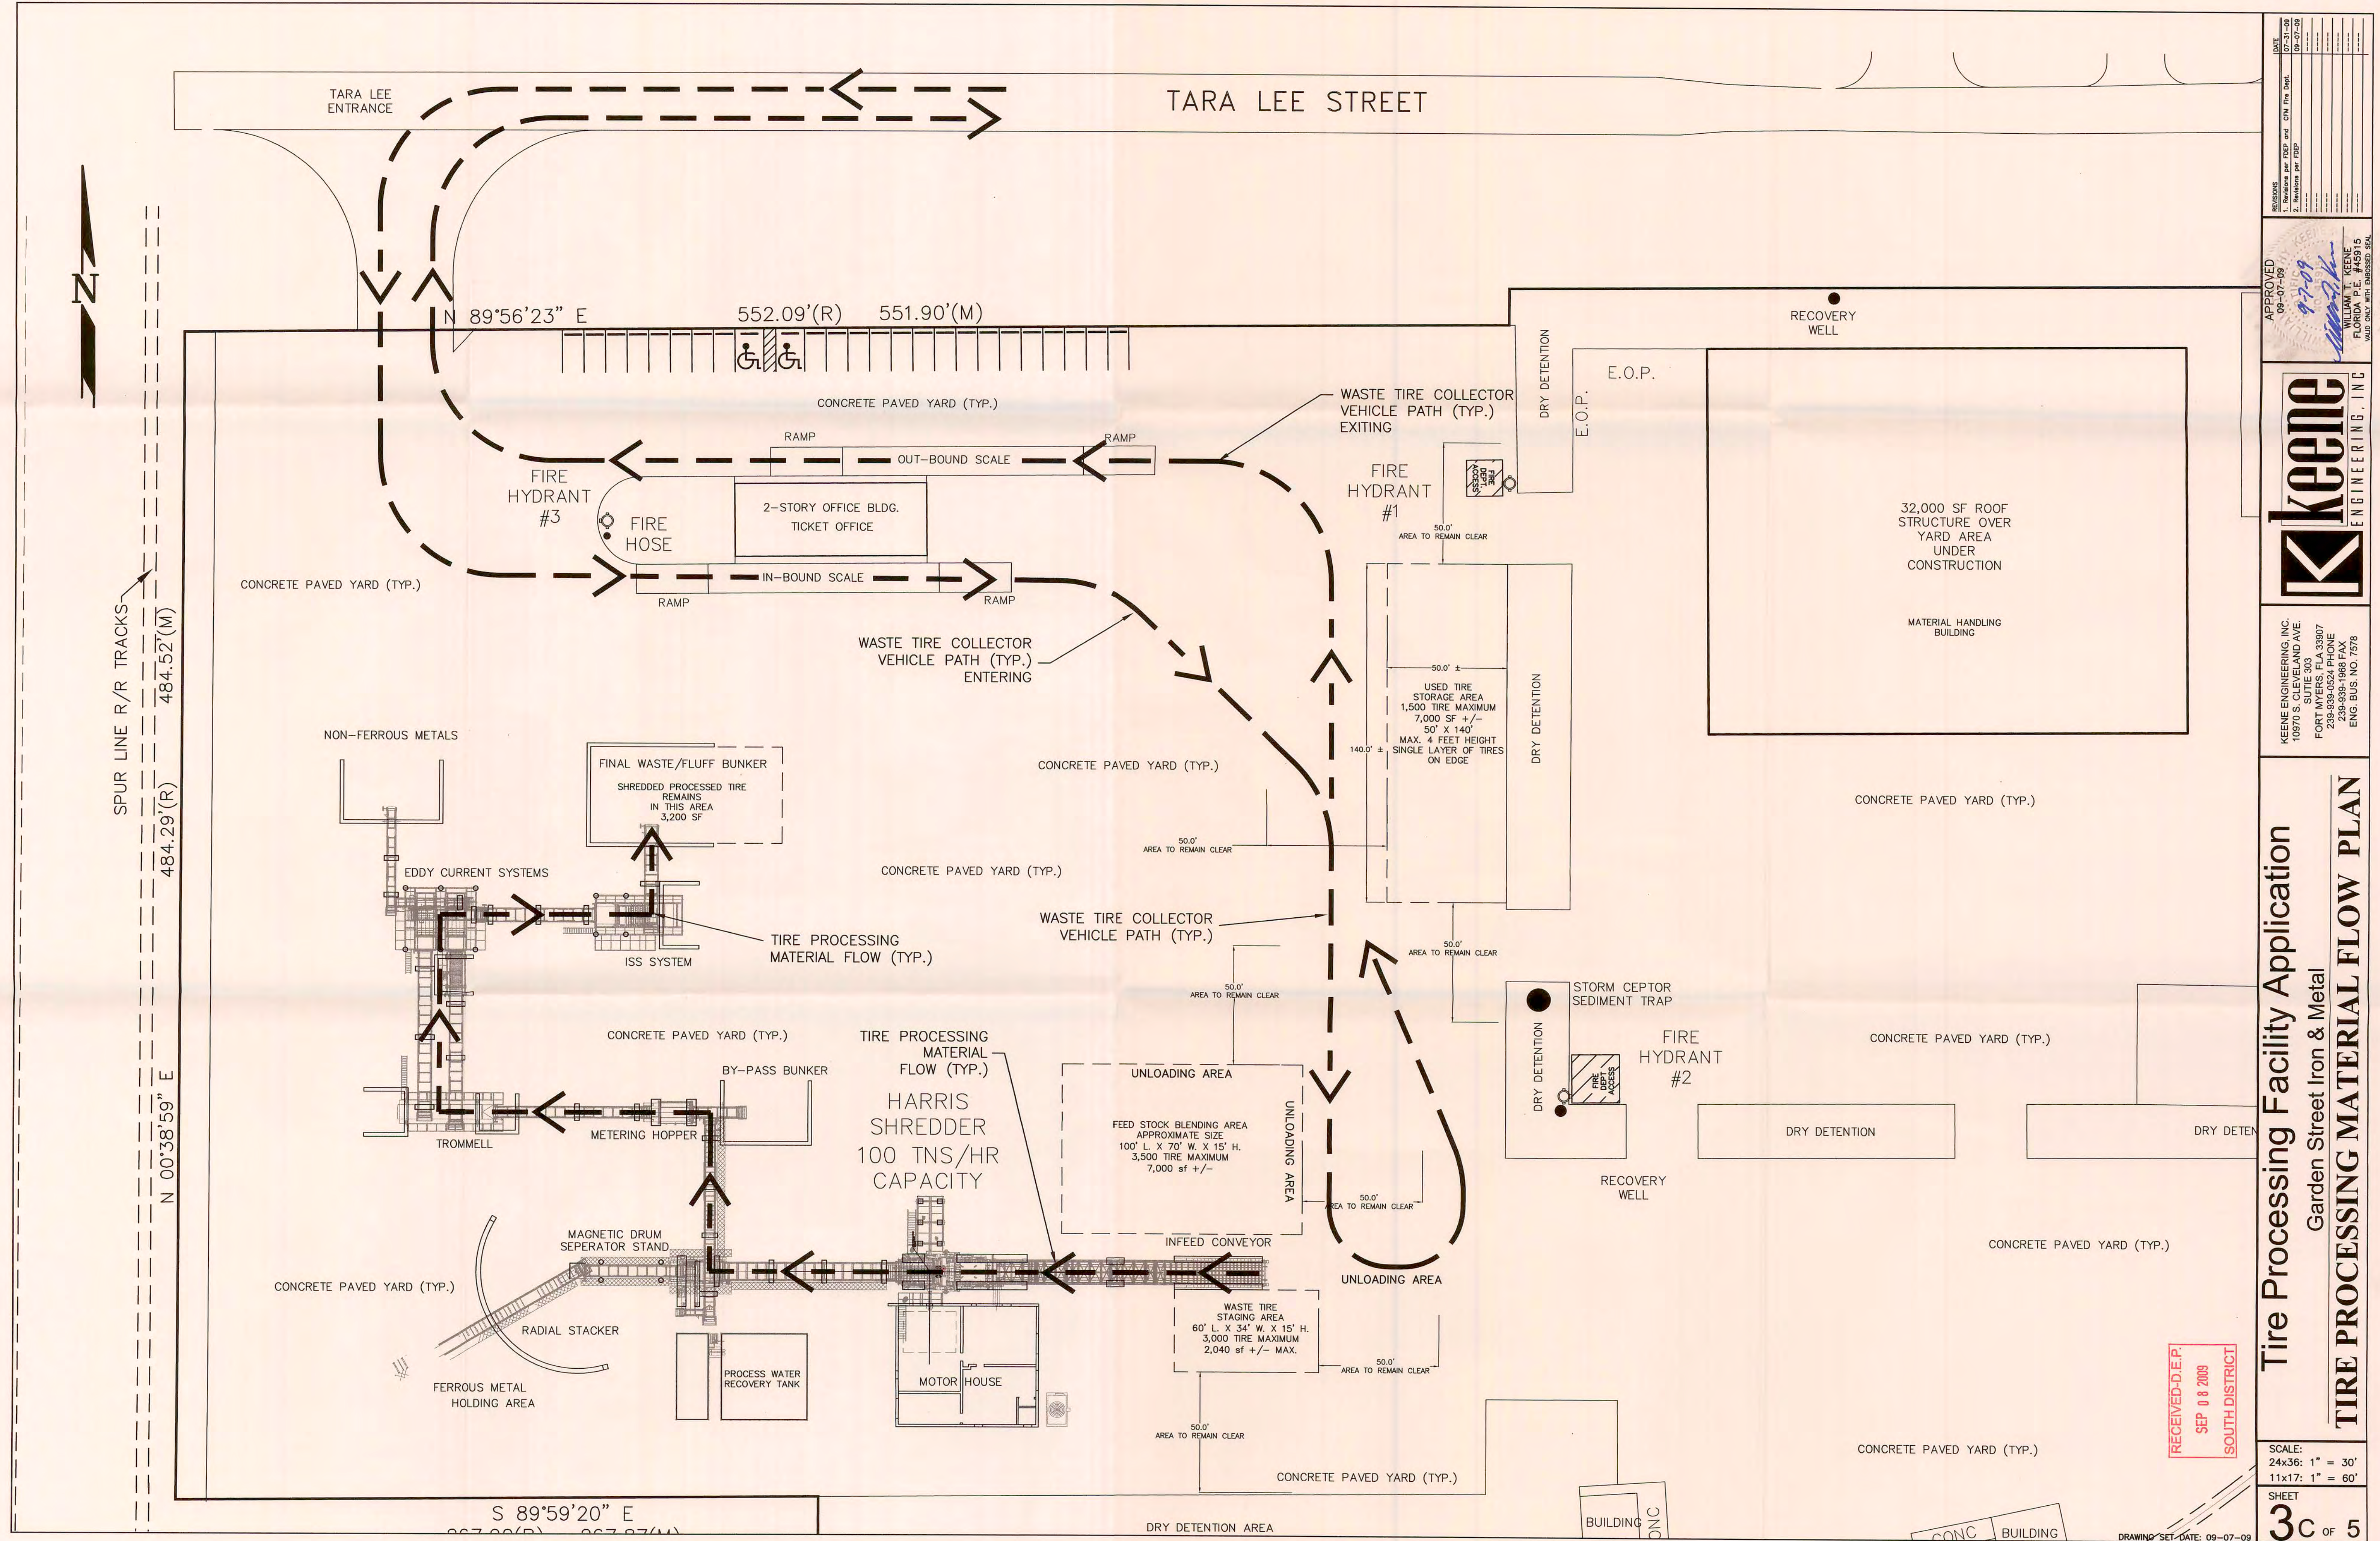

REVISIONS	DATE
1. Revisions per FDP and CNA Fire Dept.	07-31-09
2. Revisions per FDP	09-07-09

APPROVED
09-07-09
9-7-09
[Signature]
FLORIDA P.E. #45915
VALID ONLY WITH UNRESERVED SEAL



KEENE ENGINEERING, INC.
10970 S. CLEVELAND AVE.
SUITE 303
FORT LAUDERDALE, FL 33307
239-839-0524 PHONE
239-839-1688 FAX
ENG. BUS. NO. 7578

Tire Processing Facility Application Garden Street Iron & Metal **TIRE PROCESSING MATERIAL FLOW PLAN**

Legend


ParcelData20090531

DORCODE

- 00 VACANT RESIDENTIAL
- 01 SINGLE FAMILY
- 02 MOBILE HOME
- 03 MULTIFAMILY >10
- 04 CONDOMINIUM
- 05 COOPERATIVES
- 08 MULTIFAMILY <10
- 09 TIMESHARE
- 10 VACANT COMMERCIAL
- 11 ONE STORY COMMERCIAL
- 12 MIXED USE COMMERCIAL
- 13 DEPARTMENT STORE
- 14 SUPERMARKET
- 15 REGIONAL SHOPPING CTR.
- 16 COMMUNITY SHOPPING CTR.
- 17 OFFICE SINGLE STORY
- 18 OFFICE MULTI STORY
- 19 PROFESSIONAL
- 20 AIRPORTS, TERMINALS
- 21 RESTAURANTS
- 22 DRIVE-IN RESTAURANT
- 23 FINANCIAL
- 24 INSURANCE
- 25 REPAIR SERVICE SHOP
- 26 SERVICE STATION
- 27 AUTO SALES, REPAIR
- 28 PARKING LOTS, MH PARKS
- 30 FLORISTS, GREENHOUSE
- 31 DRIVE-IN THEATER, STADIUM
- 32 ENCLOSED THEATER, AUDITORIUM
- 33 NITE CLUB, LOUNGE, BAR
- 34 BOWLING ALLEYS, RINKS, ARENAS
- 35 TOURIST ATTRACTION
- 37 RACE TRACKS
- 38 GOLF COURSE
- 39 HOTELS, MOTELS
- 40 VACANT INDUSTRIAL
- 41 LIGHT MANUFACTURING
- 42 HEAVY INDUSTRIAL
- 43 LUMBER YARDS
- 44 PACKING PLANT
- 46 OTHER FOOD PROCESSING
- 47 MINERAL PROCESSING
- 48 WAREHOUSE, DIST. TERMINAL
- 49 OPEN STORAGE
- 51 CROPLAND CL 1
- 52 CROPLAND CL 2
- 53 CROPLAND CL 3
- 54 TIMBERLAND INDEX 90+
- 60 GRAZING LAND CL 1
- 61 GRAZING LAND CL 2
- 62 GRAZING LAND CL 3
- 63 GRAZING LAND CL 4
- 64 GRAZING LAND CL 5
- 65 GRAZING LAND CL 6
- 66 GROVES
- 67 POULTRY, BEES, TROPICAL FISH
- 68 DAIRIES, FEED LOTS
- 69 ORNAMENTALS, MISC. AG
- 70 VACANT INSTITUTIONAL
- 71 CHURCHES, TEMPLES
- 72 PRIVATE SCHOOLS, COLLEGES
- 73 PRIVATELY OWNED HOSPITAL
- 74 HOMES FOR THE AGED
- 75 ORPHANAGES, NO-PROFIT
- 76 MORTUARY, CEMETARY, CREMATORIUM
- 77 CLUBS, LODGES, UNION HALLS
- 78 SANITARIUM, REST HOME
- 79 CULTURAL ORG., FACILITY
- 82 FOREST, PARKS, RECREATIONAL
- 83 PUBLIC COUNTY SCHOOL
- 84 PUBLIC COLLEGES
- 86 COUNTIES - OTHER
- 87 STATE - OTHER
- 88 - FEDERAL OTHER
- 89 MUNICIPAL - OTHER
- 90 LEADHOLD INTEREST
- 91 UTILITY
- 92 MINING, PETROLEUM, GAS LANDS
- 93 SUBSURFACE RIGHTS
- 94 RIGHT OF WAY
- 95 RIVERS, LAKES, SUBMERGED LANDS
- 96 SEWAGE DISPOSAL, WASTE LANDS
- 97 OUTDOOR RECREATIONAL
- 98 CENTRALLY ASSESSED
- C - CONDOMINIUM
- N - COMMON ELEMENT
- R - RENTAL MOBIL HOME PARK

City of Fort Myers Zoning

- CG
- CI
- CIVIC
- CIVIC REC
- CON
- EVNU
- HLSFD
- IH
- IL
- MDP-3
- MU
- MU-R
- NR1
- PUD
- REC
- RM-12
- RM-16
- RS-5
- RS-6
- RS-7
- RS-D
- RS-E
- SDA
- TBD
- U-CORE
- U-CTR
- U-GEN

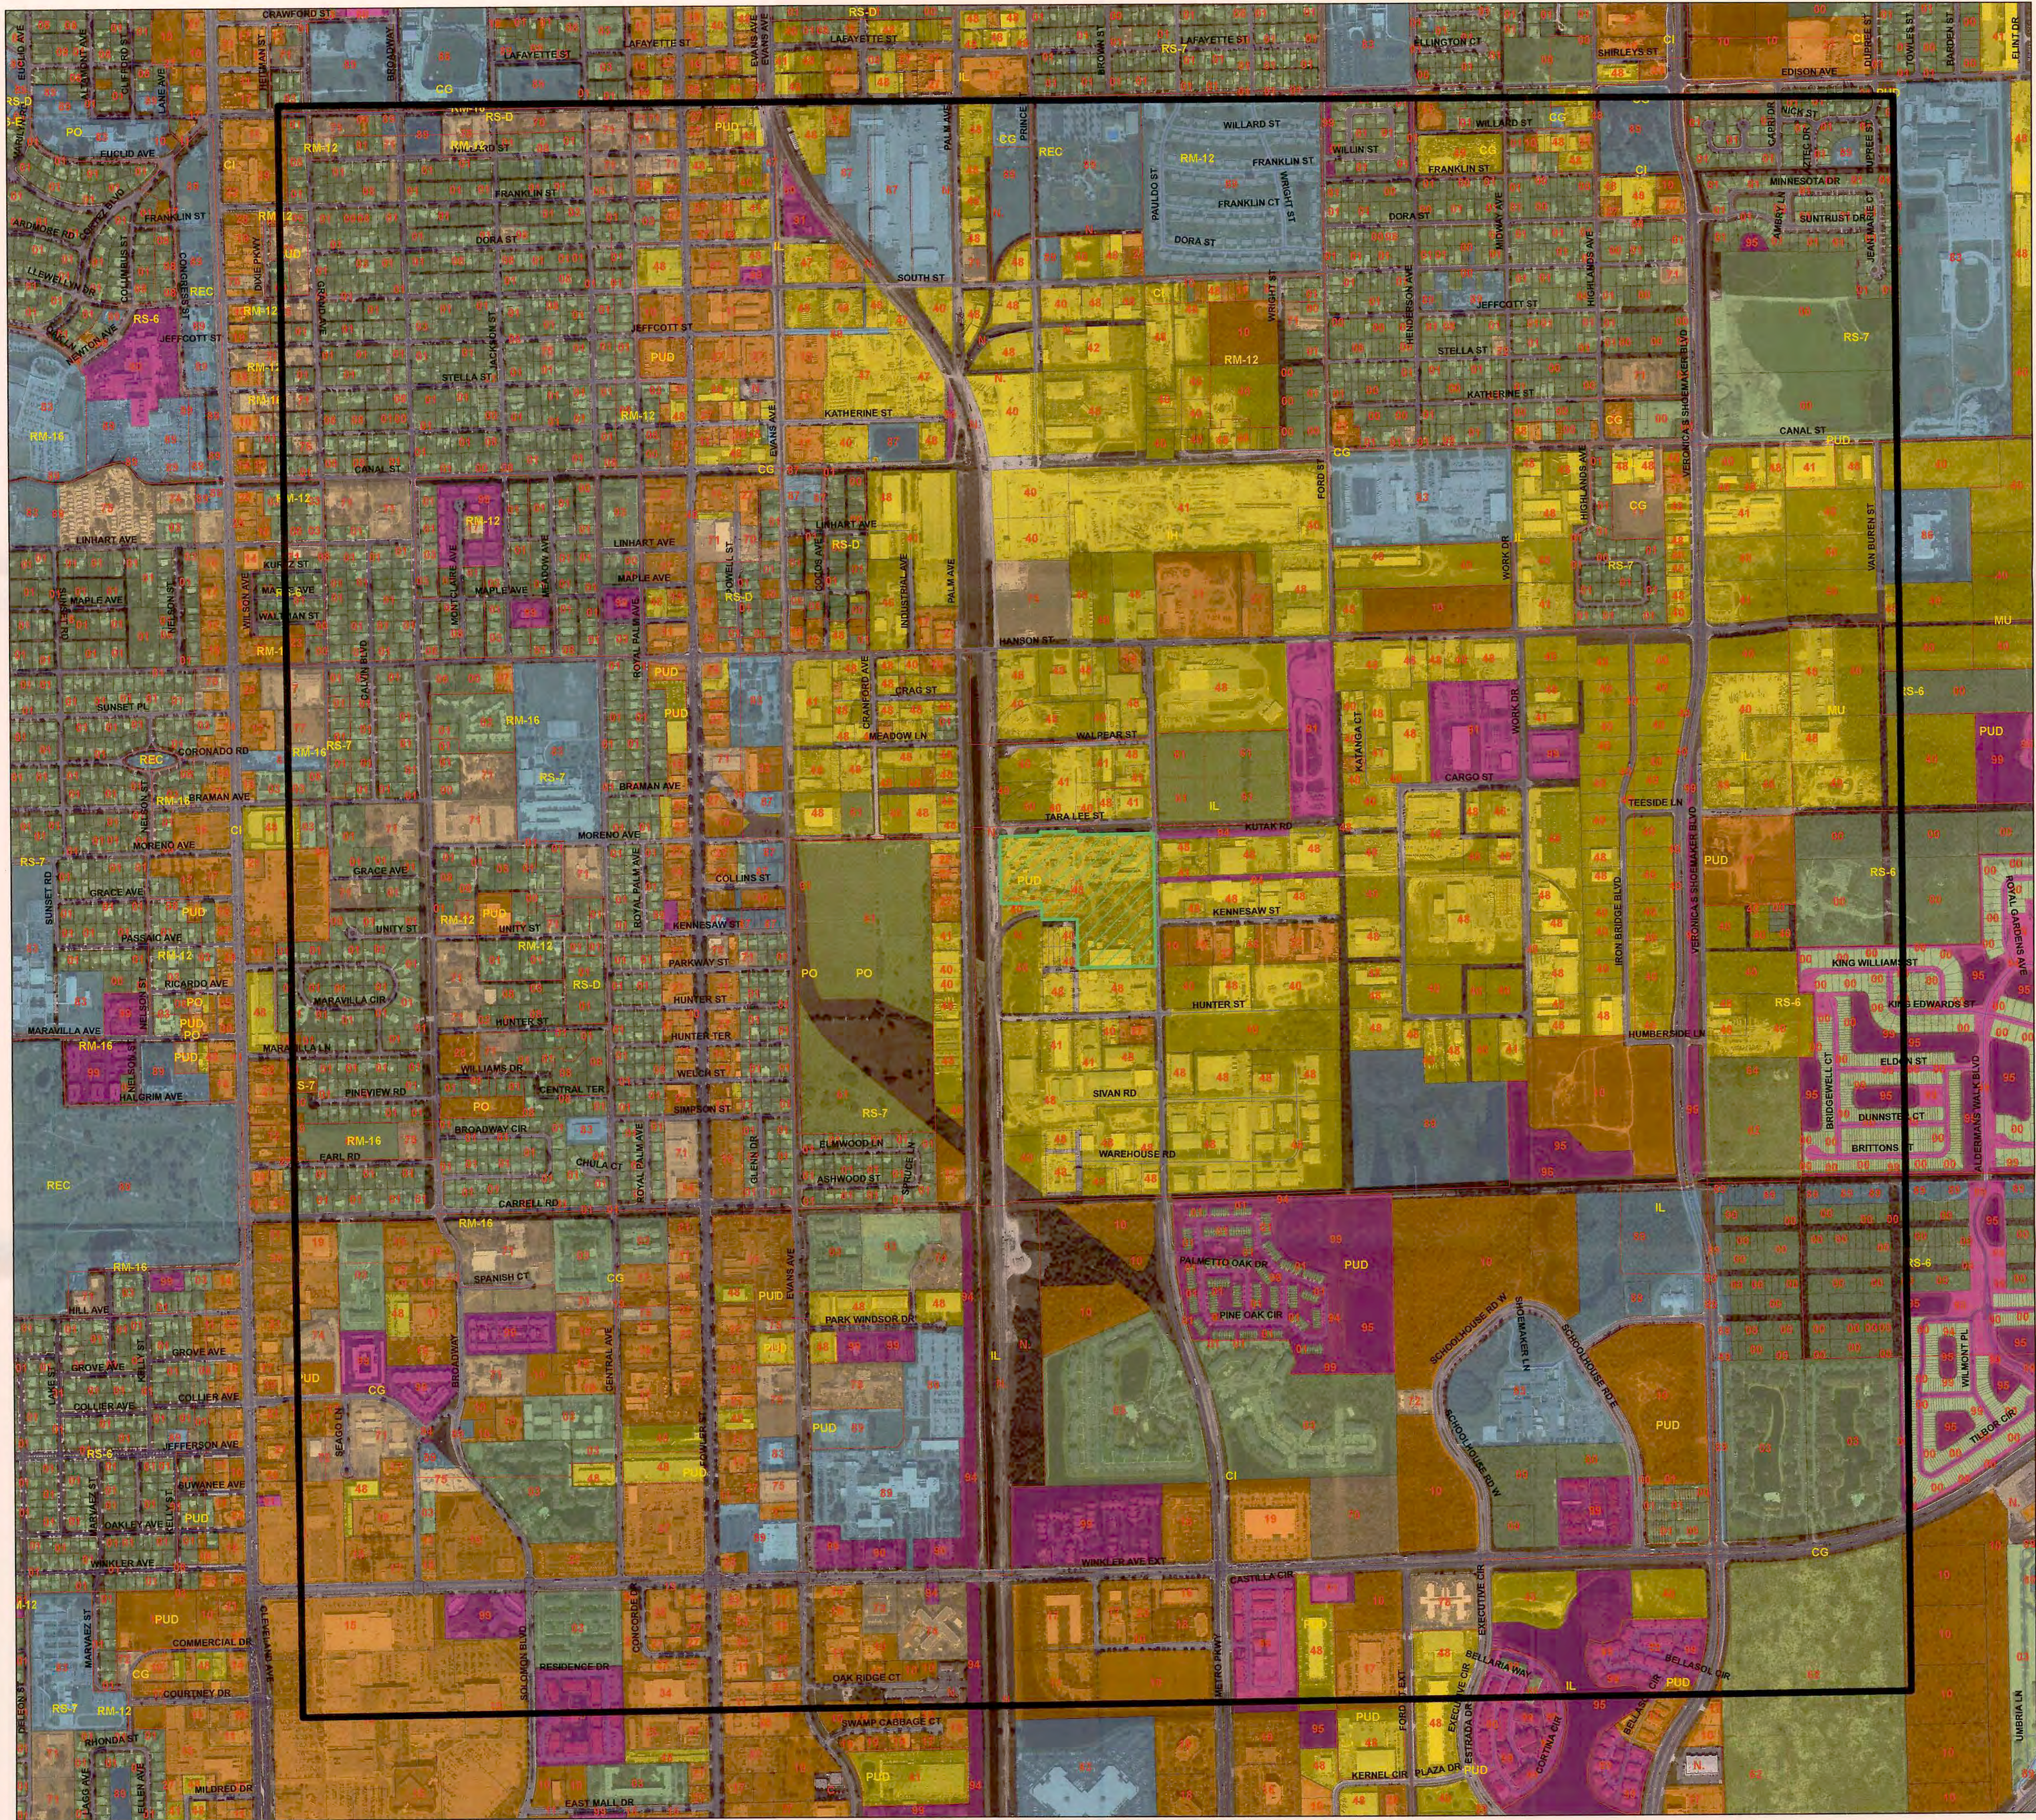

APPROVED
9-2-09
WILLIAM T. KEENE
FLORIDA P.E. #45915
VALID ONLY WITH EMBOSSED SEAL




KEENE ENGINEERING, INC.
10770 S. CLEVELAND AVE.
FORT MYERS, FLA 33907
239-939-0524 PHONE
239-939-1668 FAX
ENG. BUS. NO. 7578

Garden Street Tire Processing Facility
Garden Street Iron & Metal, Inc.
SURROUNDING LAND USES AND ZONING WITHIN 1 MILE



RECEIVED-D.E.P.
SEP 08 2009
SOUTH DISTRICT

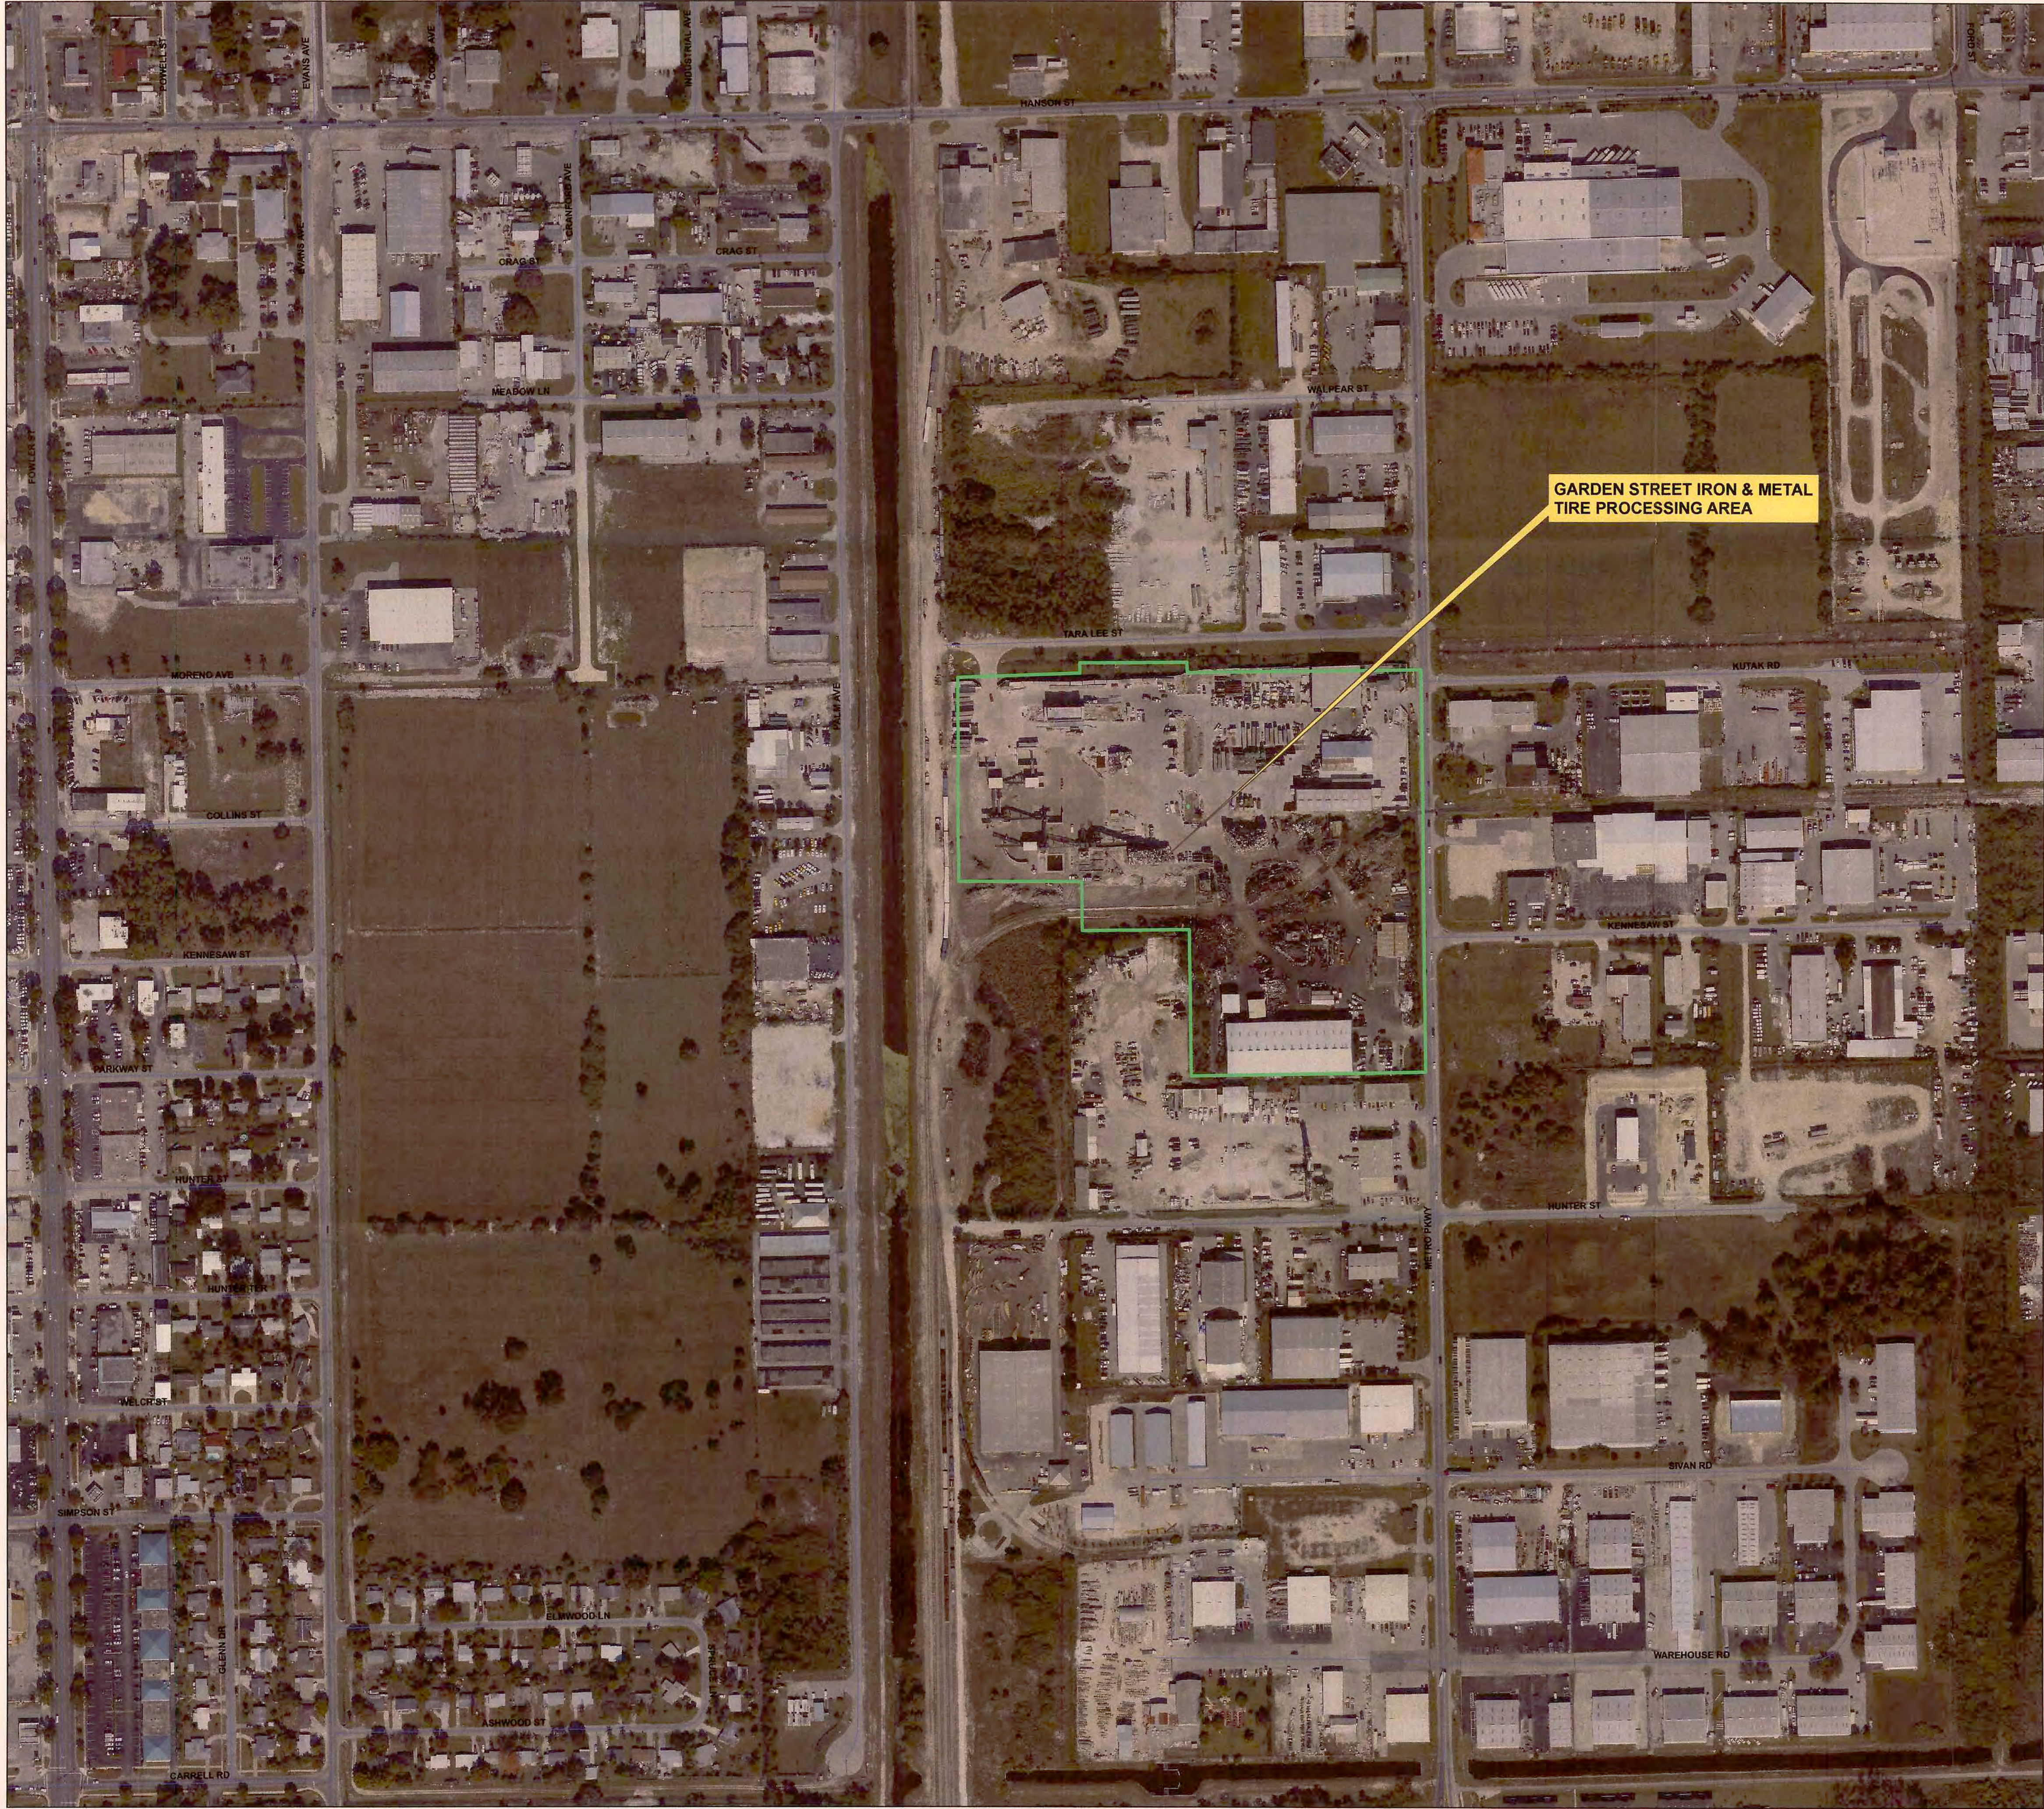

GARDEN STREET IRON & METAL
TIRE PROCESSING AREA



RECEIVED-D.E.P.
SEP 08 2009
SOUTH DISTRICT

Garden Street Tire Processing Facility
Garden Street Iron & Metal, Inc.
PROJECT AERIAL

SCALE:
24x36: 1" = 200'
SHEET
5 OF **5**

KEENE ENGINEERING, INC.
10870 S. W. 30th Ave.
Suite 303
Fort Myers, FL 33907
239-939-0524 PHONE
239-939-1988 FAX
ENG. BUS. NO. 7578



APPROVED
08-12-09
9-2-09
WILLIAM F. KEENE
FLORIDA P.E. #45915
VALID ONLY WITH EXRESSED SEAL

REVISIONS	DATE
1	08-05-09
2	
3	
4	
5	
6	
7	
8	
9	
10	