
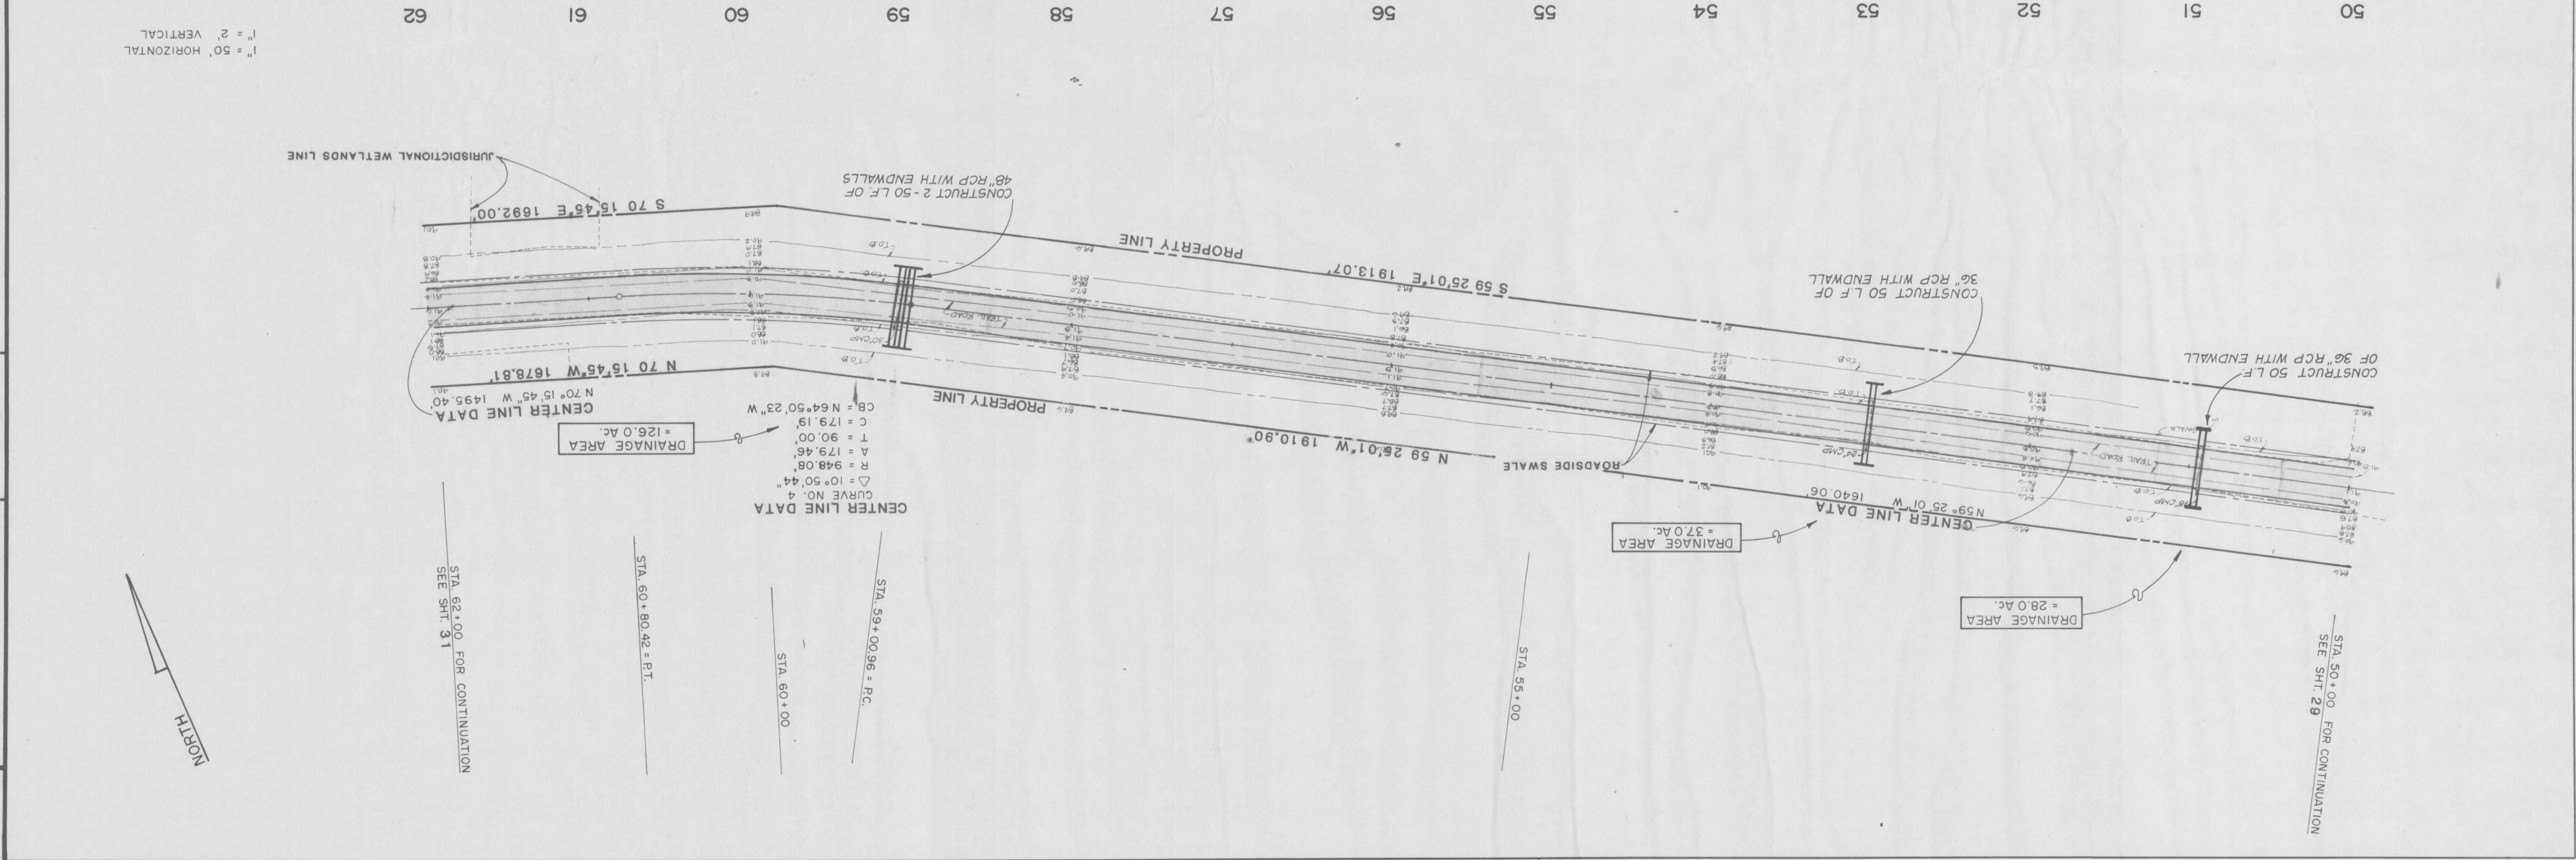


PROFILE	
DATE	
BY	
REVISIONS	
DESIGNED BY	
CHECKED BY	
IN CHARGE	
NO.	

PLAN	
DATE	
BY	
REVISIONS	
DESIGNED BY	
CHECKED BY	
IN CHARGE	
NO.	

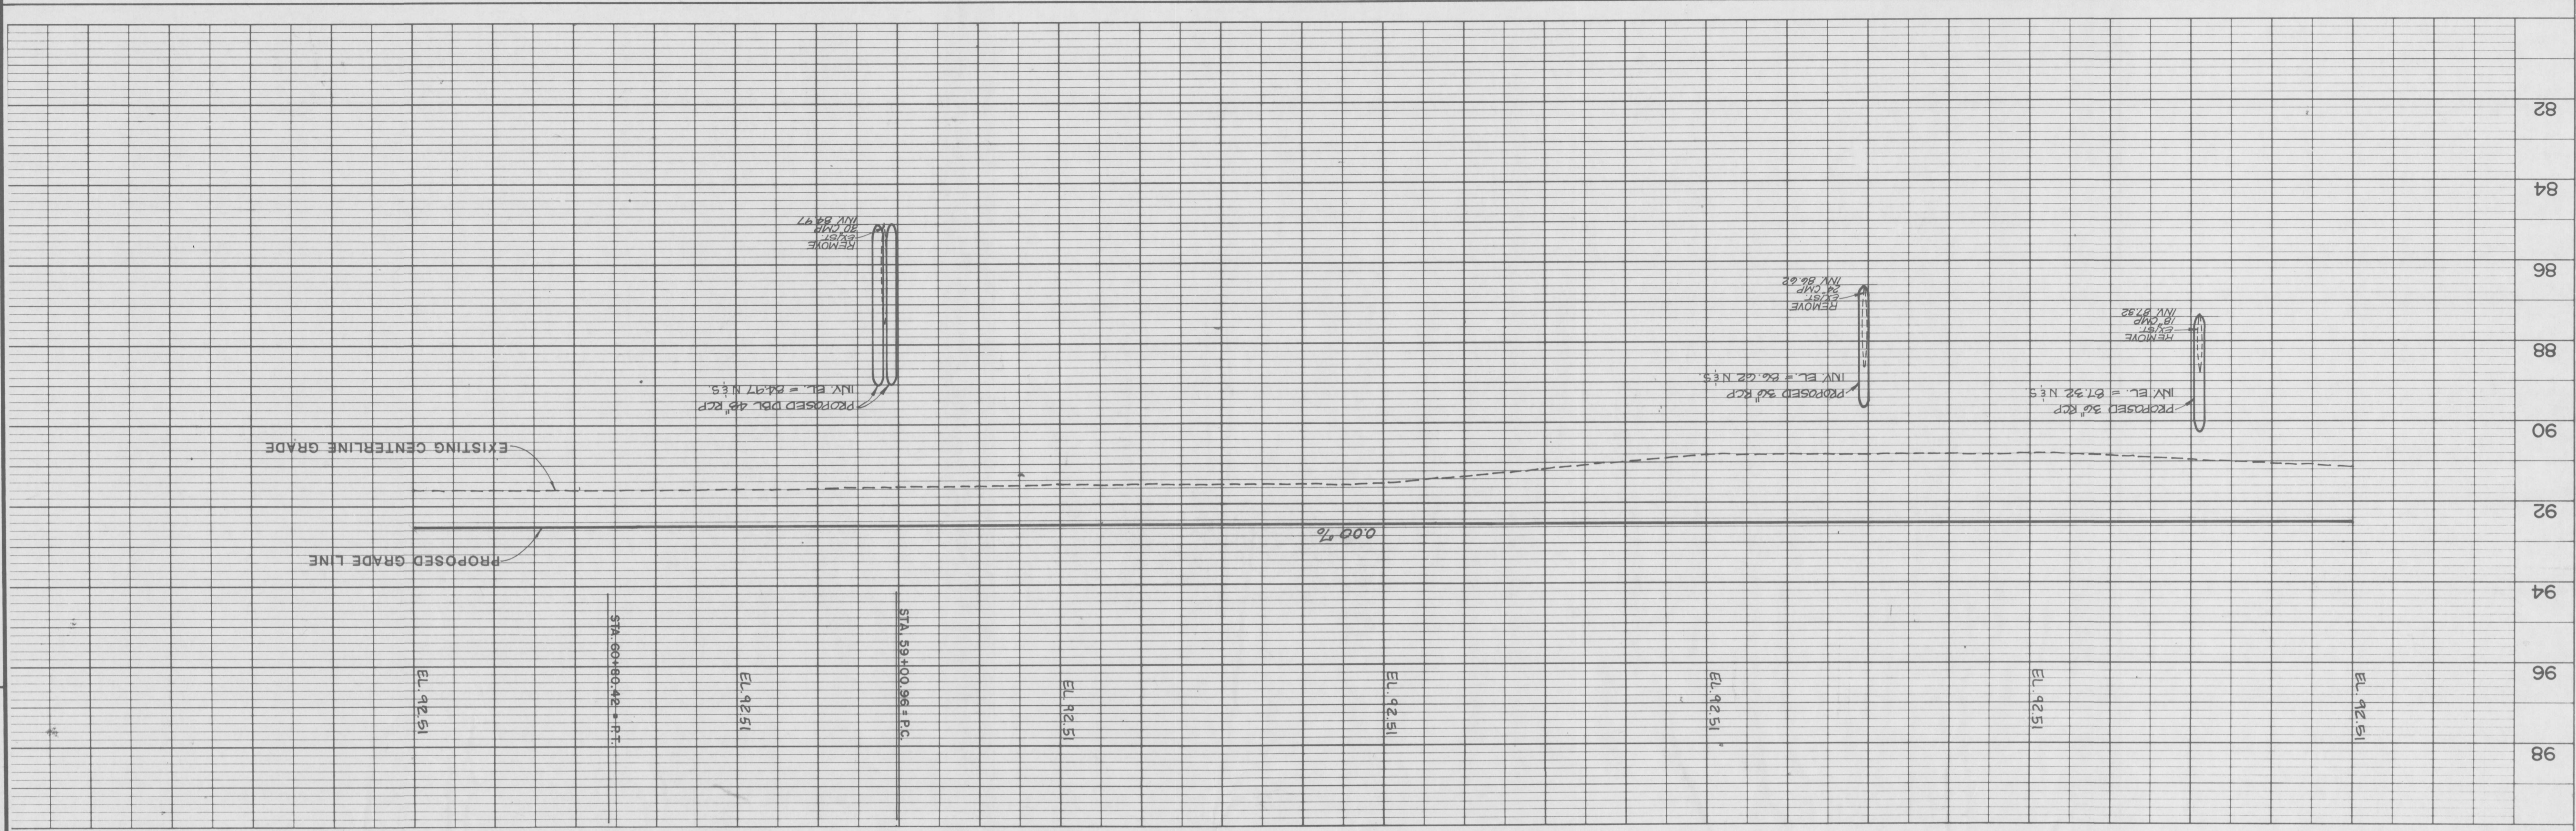

1" = 50' HORIZONTAL
 1" = 2' VERTICAL

30
 DRAWING NO.



England-Thimby & Miller, Inc.
 Consulting & Design Engineers
 JACKSONVILLE, FLORIDA

PLAN AND PROFILE
 (STA. 50+00 - STA. 62+00)
TRAIL RIDGE LANDFILL

ENG. PROJ. NO.
 E24-113-8
 DRAWN BY
 TLD
 CHECKED BY
 JKT
 DATE
 JUNE 11, 1990

REVISIONS

DATE
 6-1-90