

PROFILE	SUNRISE		BY	DATE
	SUNSET			
	DURATION			
	DURATION			
	DURATION			

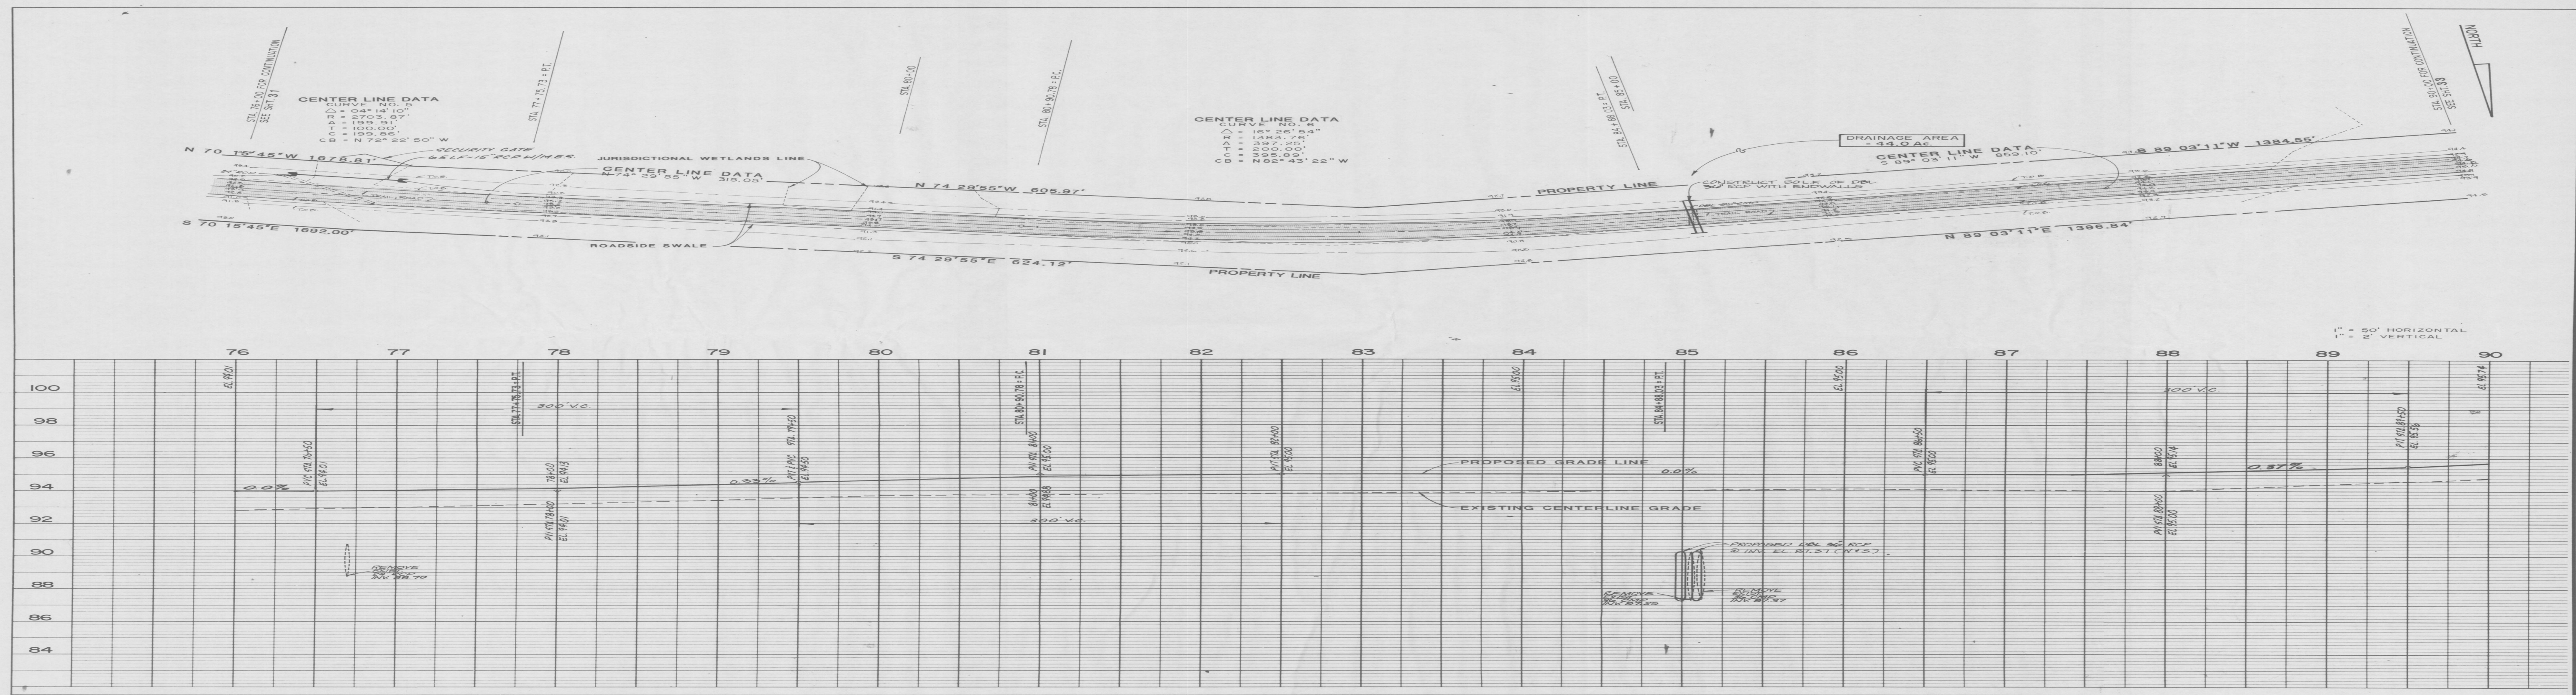


PLATE 1 PLAN-PROFILE G. P. R. & R. E. STANDARD
DIETZEN CORPORATION
PRINTED IN U.S.A.

 England-Thibault & Miller, Inc. Consulting & Design Engineers JACKSONVILLE, FLORIDA	PLAN AND PROFILE (STA. 76+00 - STA. 80+00)	FILED REC'D NO. 684113-8	REVISIONS
	TRAIL RIDGE LANDFILL	DRAWN BY TLD	CHECKED BY JAT
		DATE JUNE 11, 1980	16-148