

PLAN	NO.	DATE	BY	SUPERVISOR	PLOTTER	CHECKED	BY	DATE	
									NOTE BOOK

PROFILE	NO.	DATE	BY	SUPERVISOR	PLOTTER	CHECKED	BY	DATE	
									NOTE BOOK

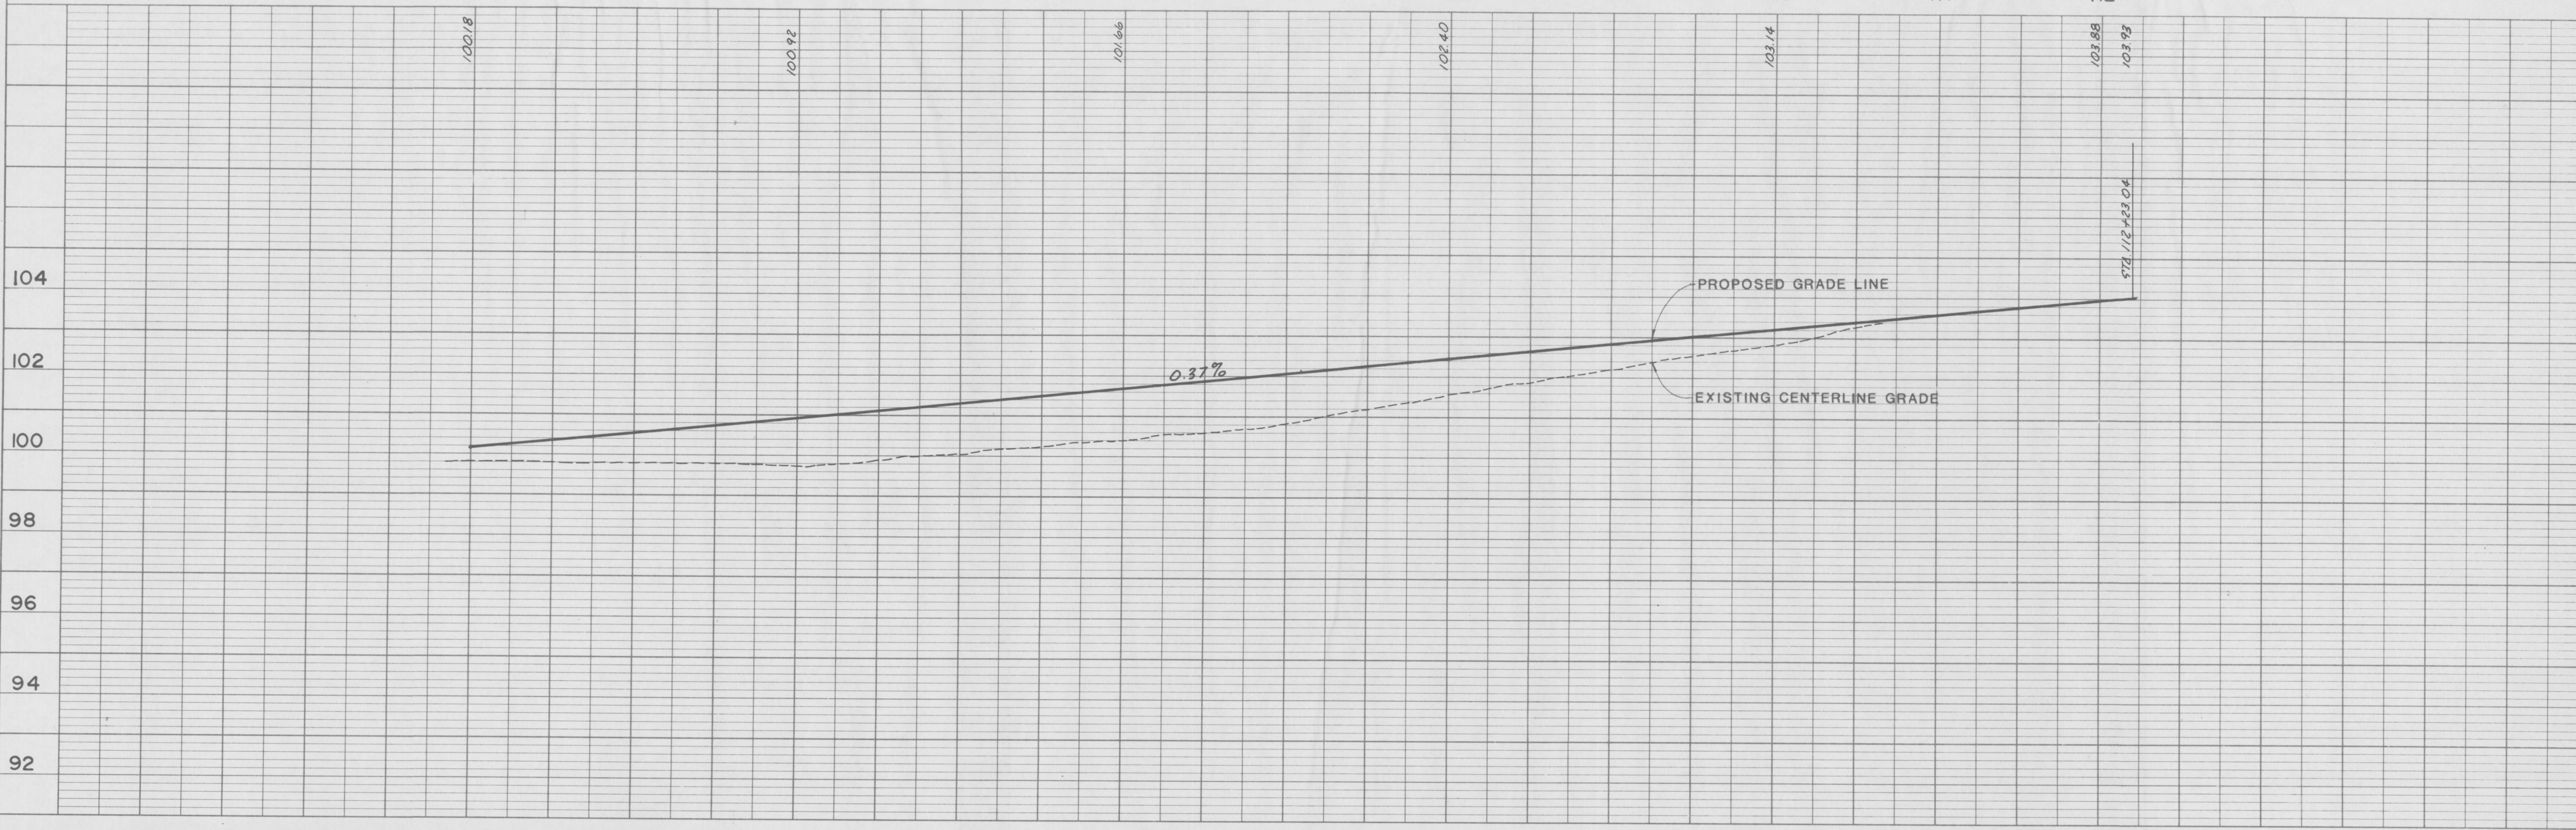
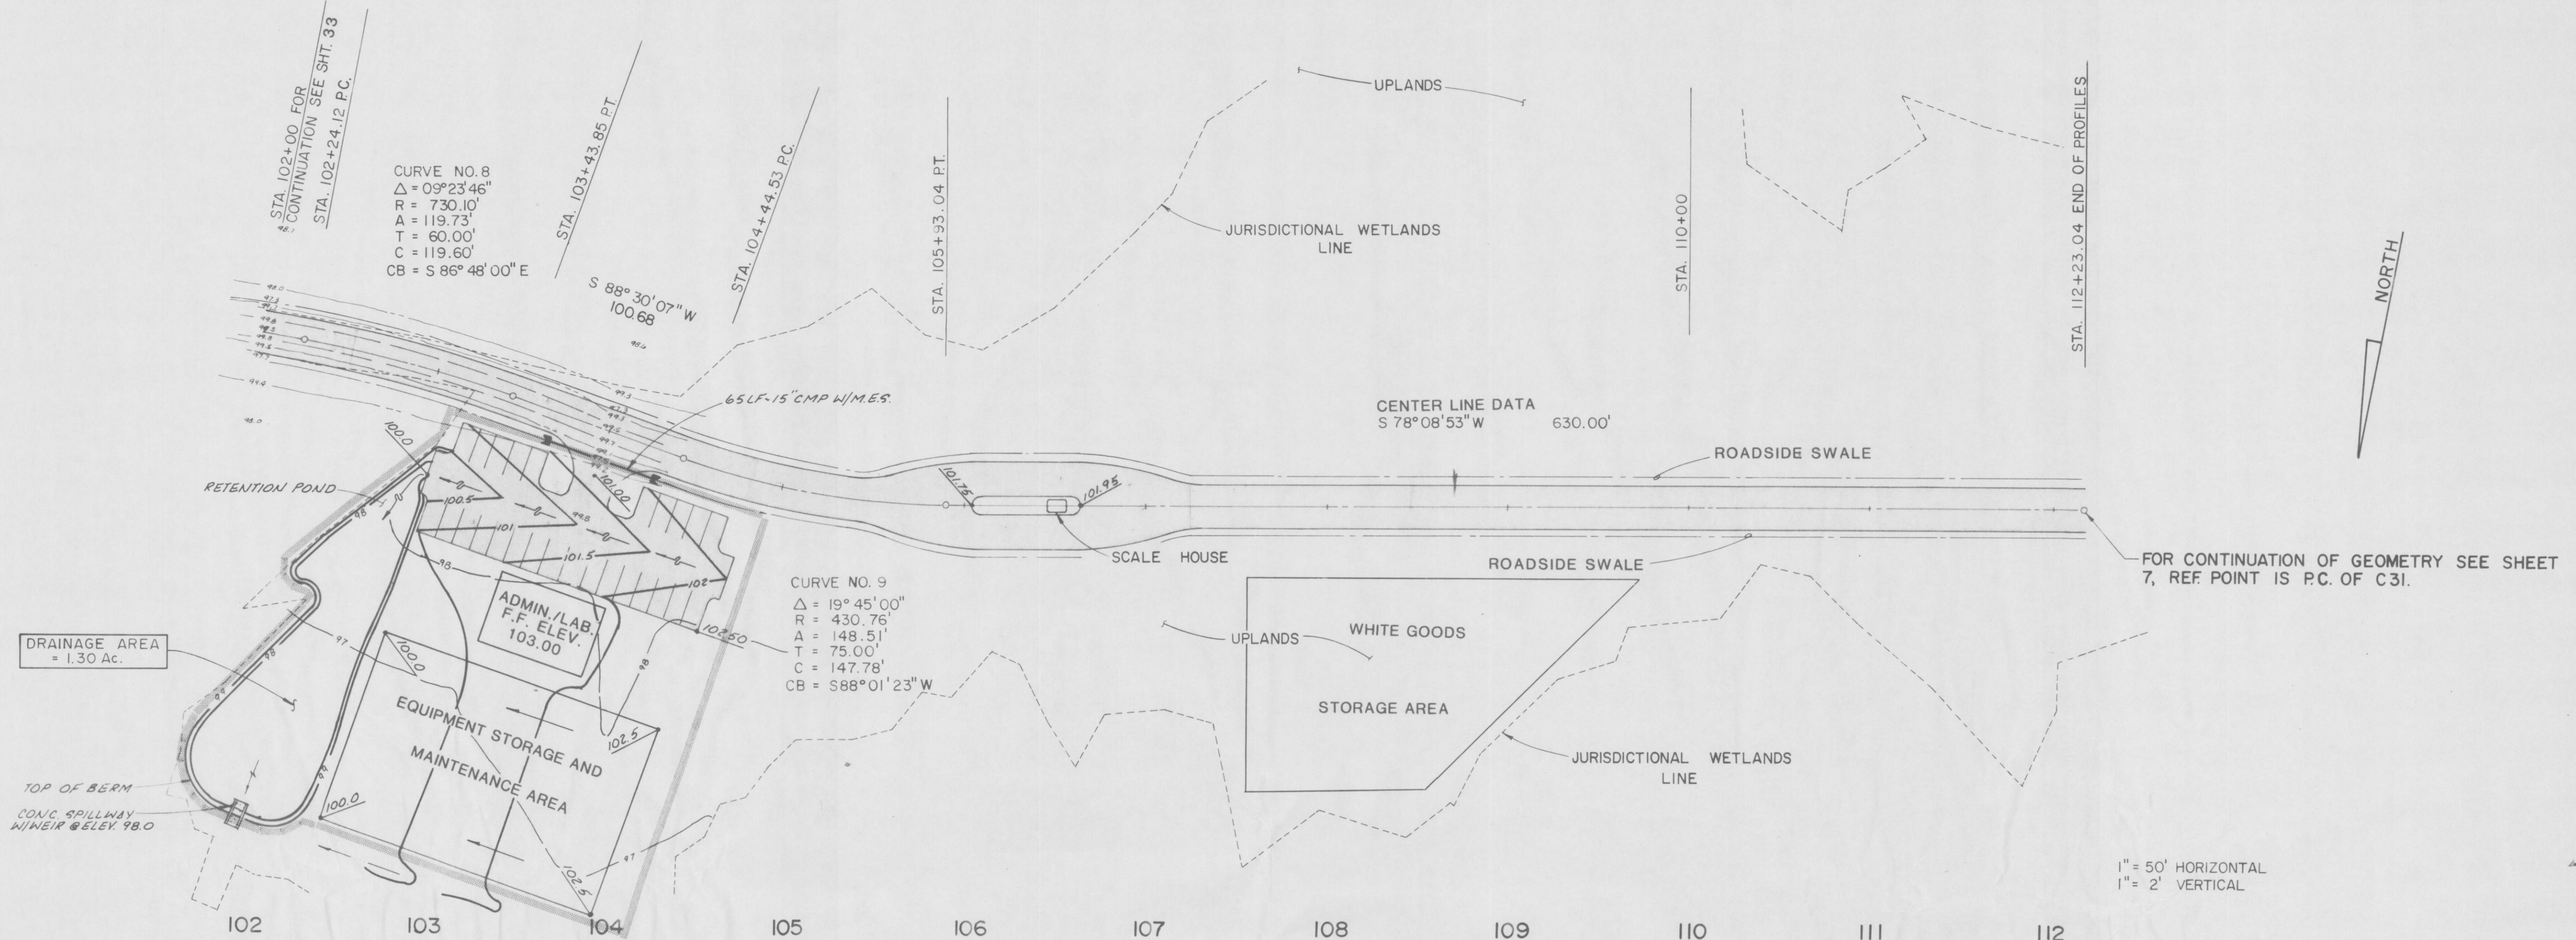


PLATE 1 PLAN-PROFILE O. P. R. & R. E. STANDARD
DIETZGEN CORPORATION
PRINTED IN U.S.A.

England-Thims & Miller, Inc. Consulting & Design Engineers JACKSONVILLE, FLORIDA	PLAN AND PROFILE (STA. 102+00 - 112+23.04)		REVISIONS 89-113-8 DRAWN BY: <i>ELH</i> CHECKED BY: <i>JAT</i> DATE: JUNE 11, 1990
	TRAIL RIDGE LANDFILL		PROJECT NO. 89-113-8 DATE: JUNE 11, 1990