


PROFILE	
SUBMITTED	DATE
NOTED	BY
NOTED	BY
NO	DATE

PLAN	
SUBMITTED	DATE
NOTED	BY
NOTED	BY
NO	DATE

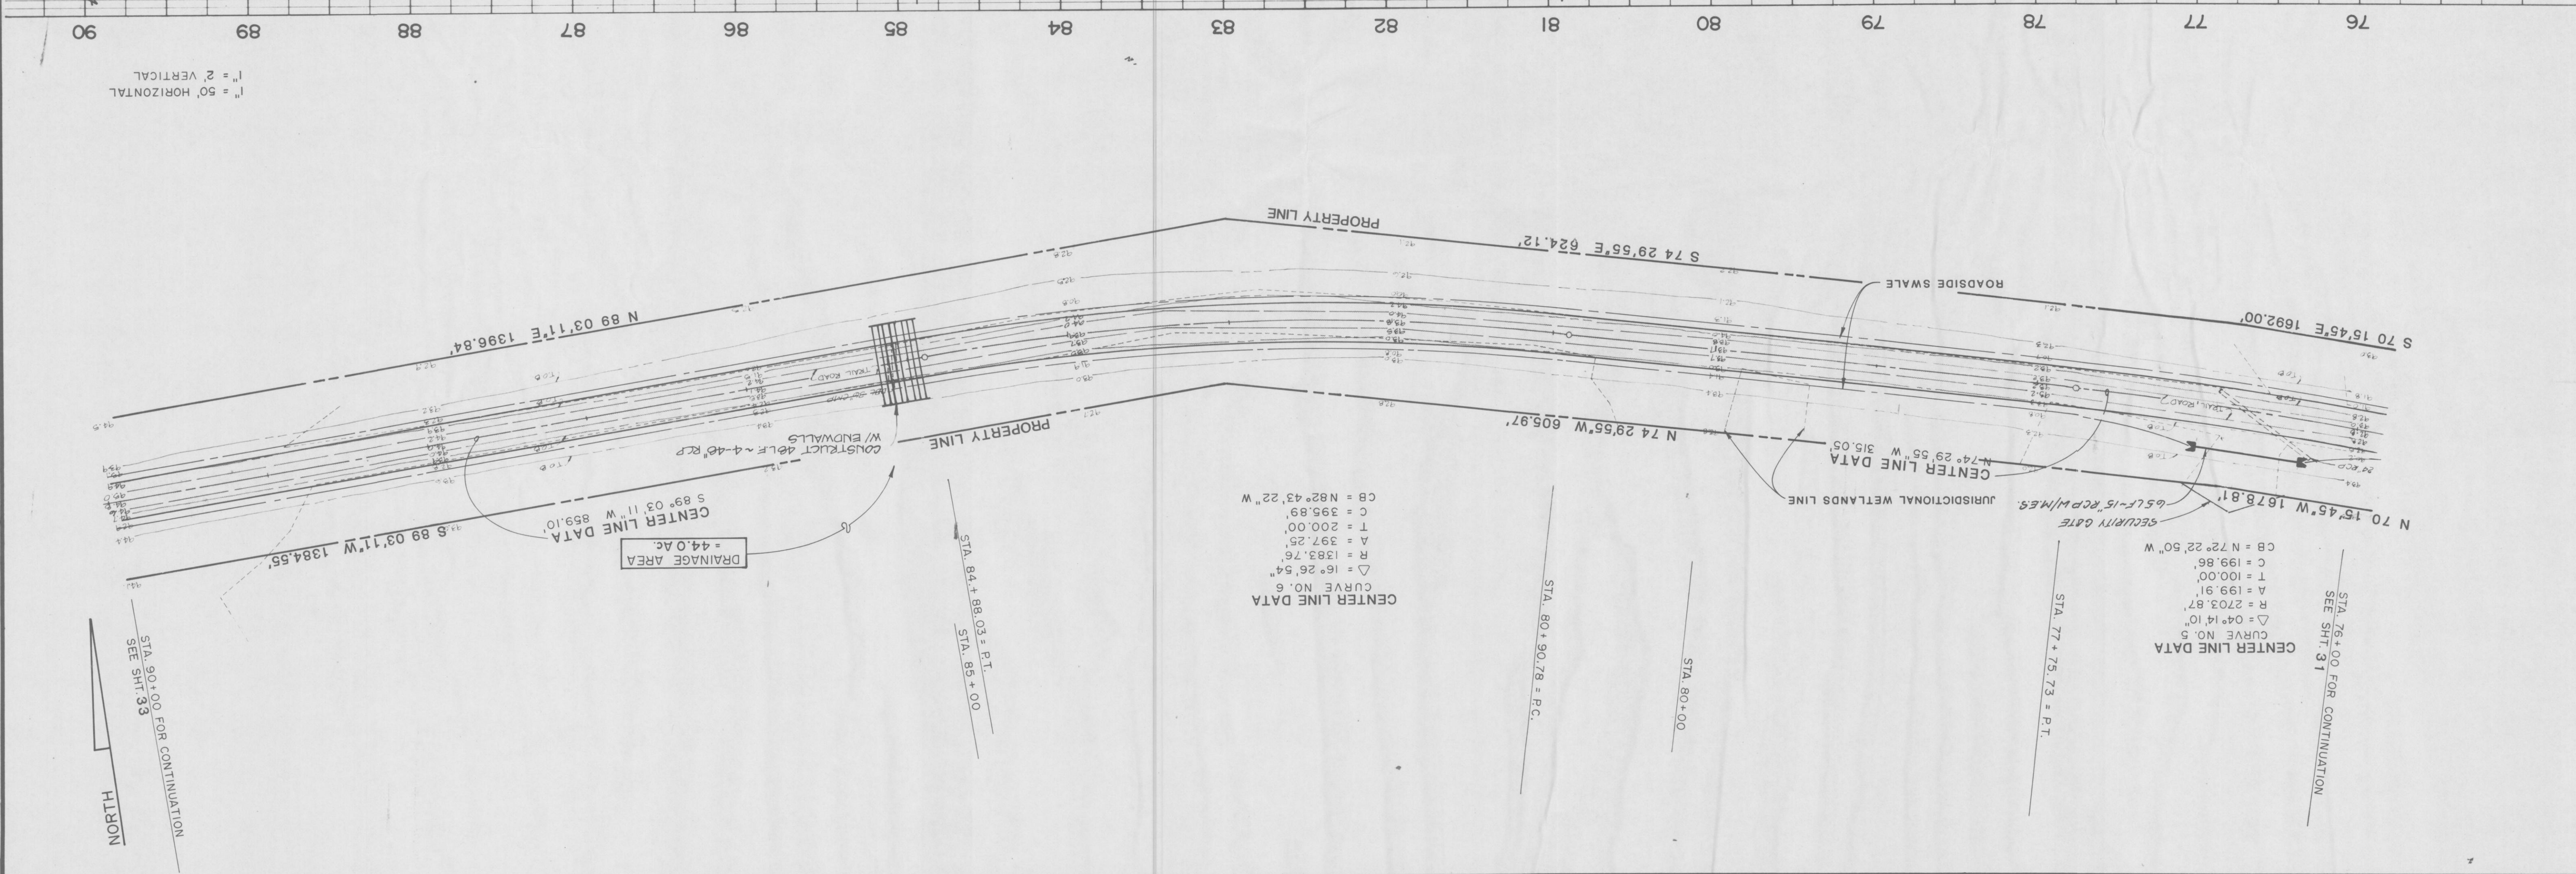

England-Thimly & Miller, Inc.
Consulting & Design Engineers
JACKSONVILLE, FLORIDA

PLAN AND PROFILE
(STA. 76+00 = STA. 90+00)
TRAIL RIDGE LANDFILL
(PLAN A)

ENG. PROJ. NO. E64-113-9
DRAWN BY: TLD
CHECKED BY: JAT
DATE: JUNE 11, 1990
REVISIONS:
1. STA. 76+00 FOR CONTINUATION
SEE SH. 31
2. STA. 84+88.03 = P.T.
3. STA. 85+00 = P.T.

England-Thimly & Miller
4-27-90