



The engineer expressly reserves the exclusive common law copyright and property rights to these drawings which may not be reproduced, changed or copied in any form or manner, nor are they to be assigned to any party without the engineers written consent.

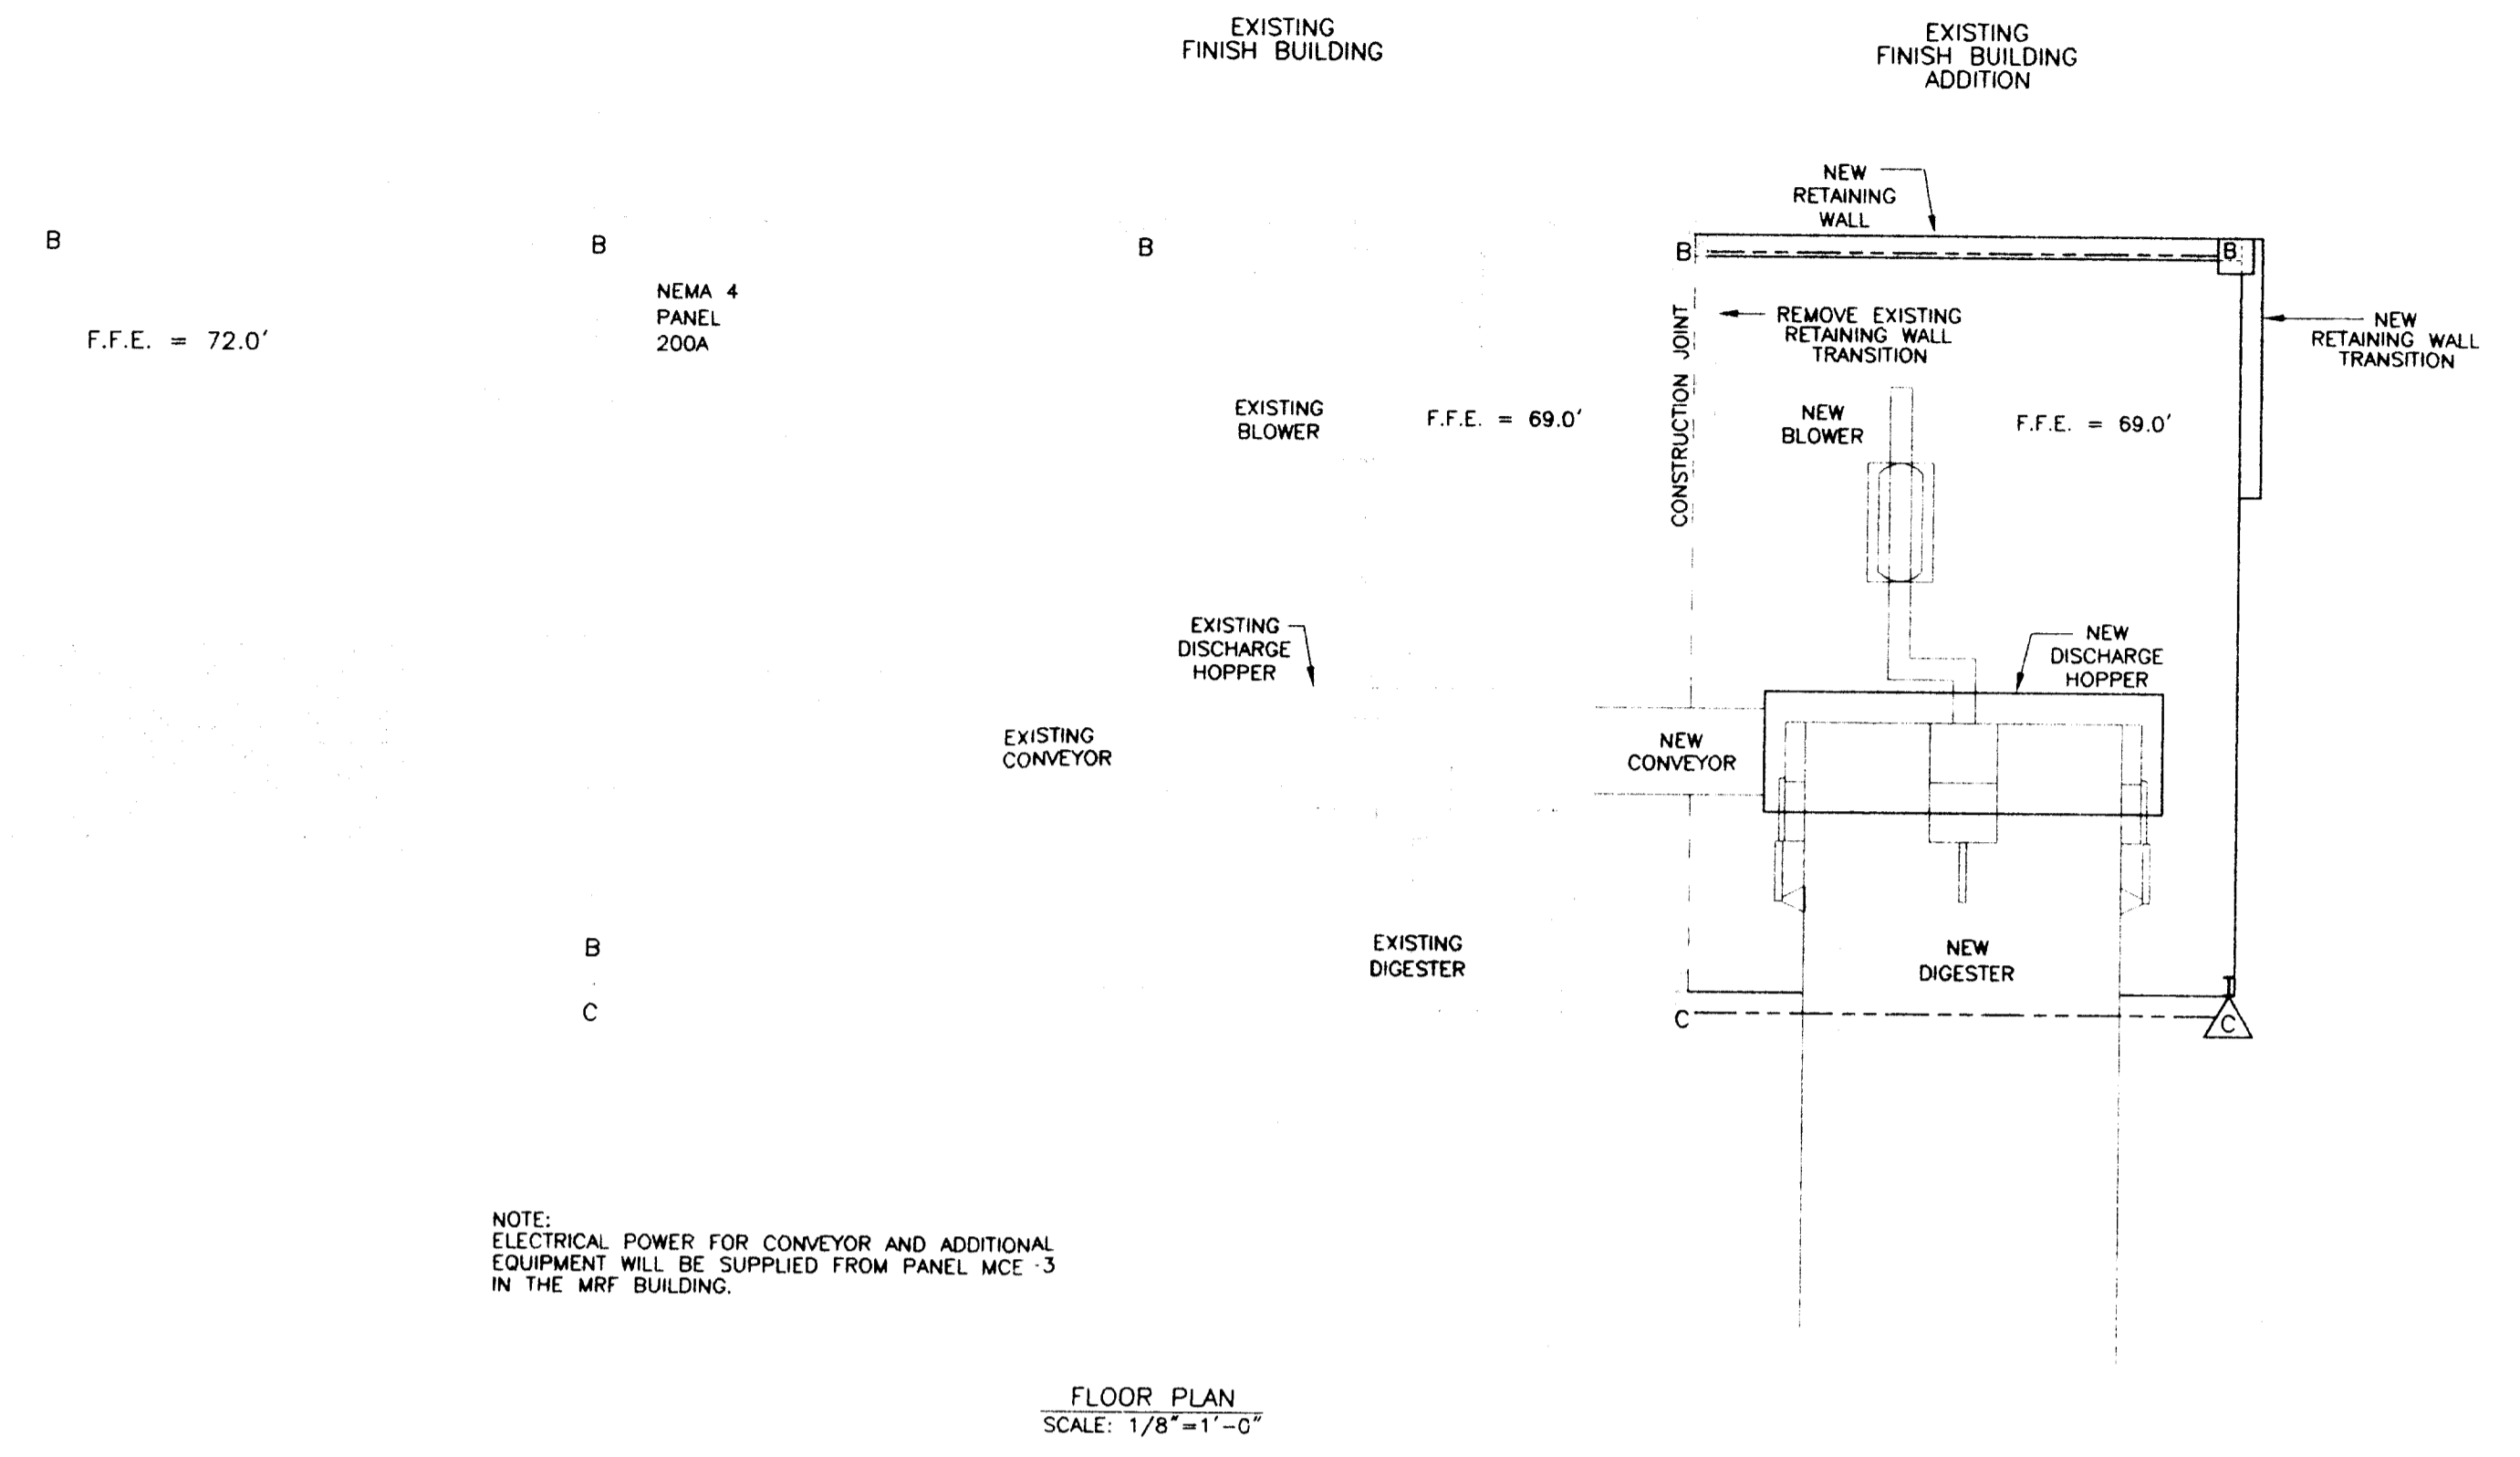

FLOOR PLAN
SCALE: 1/8"=1'-0"

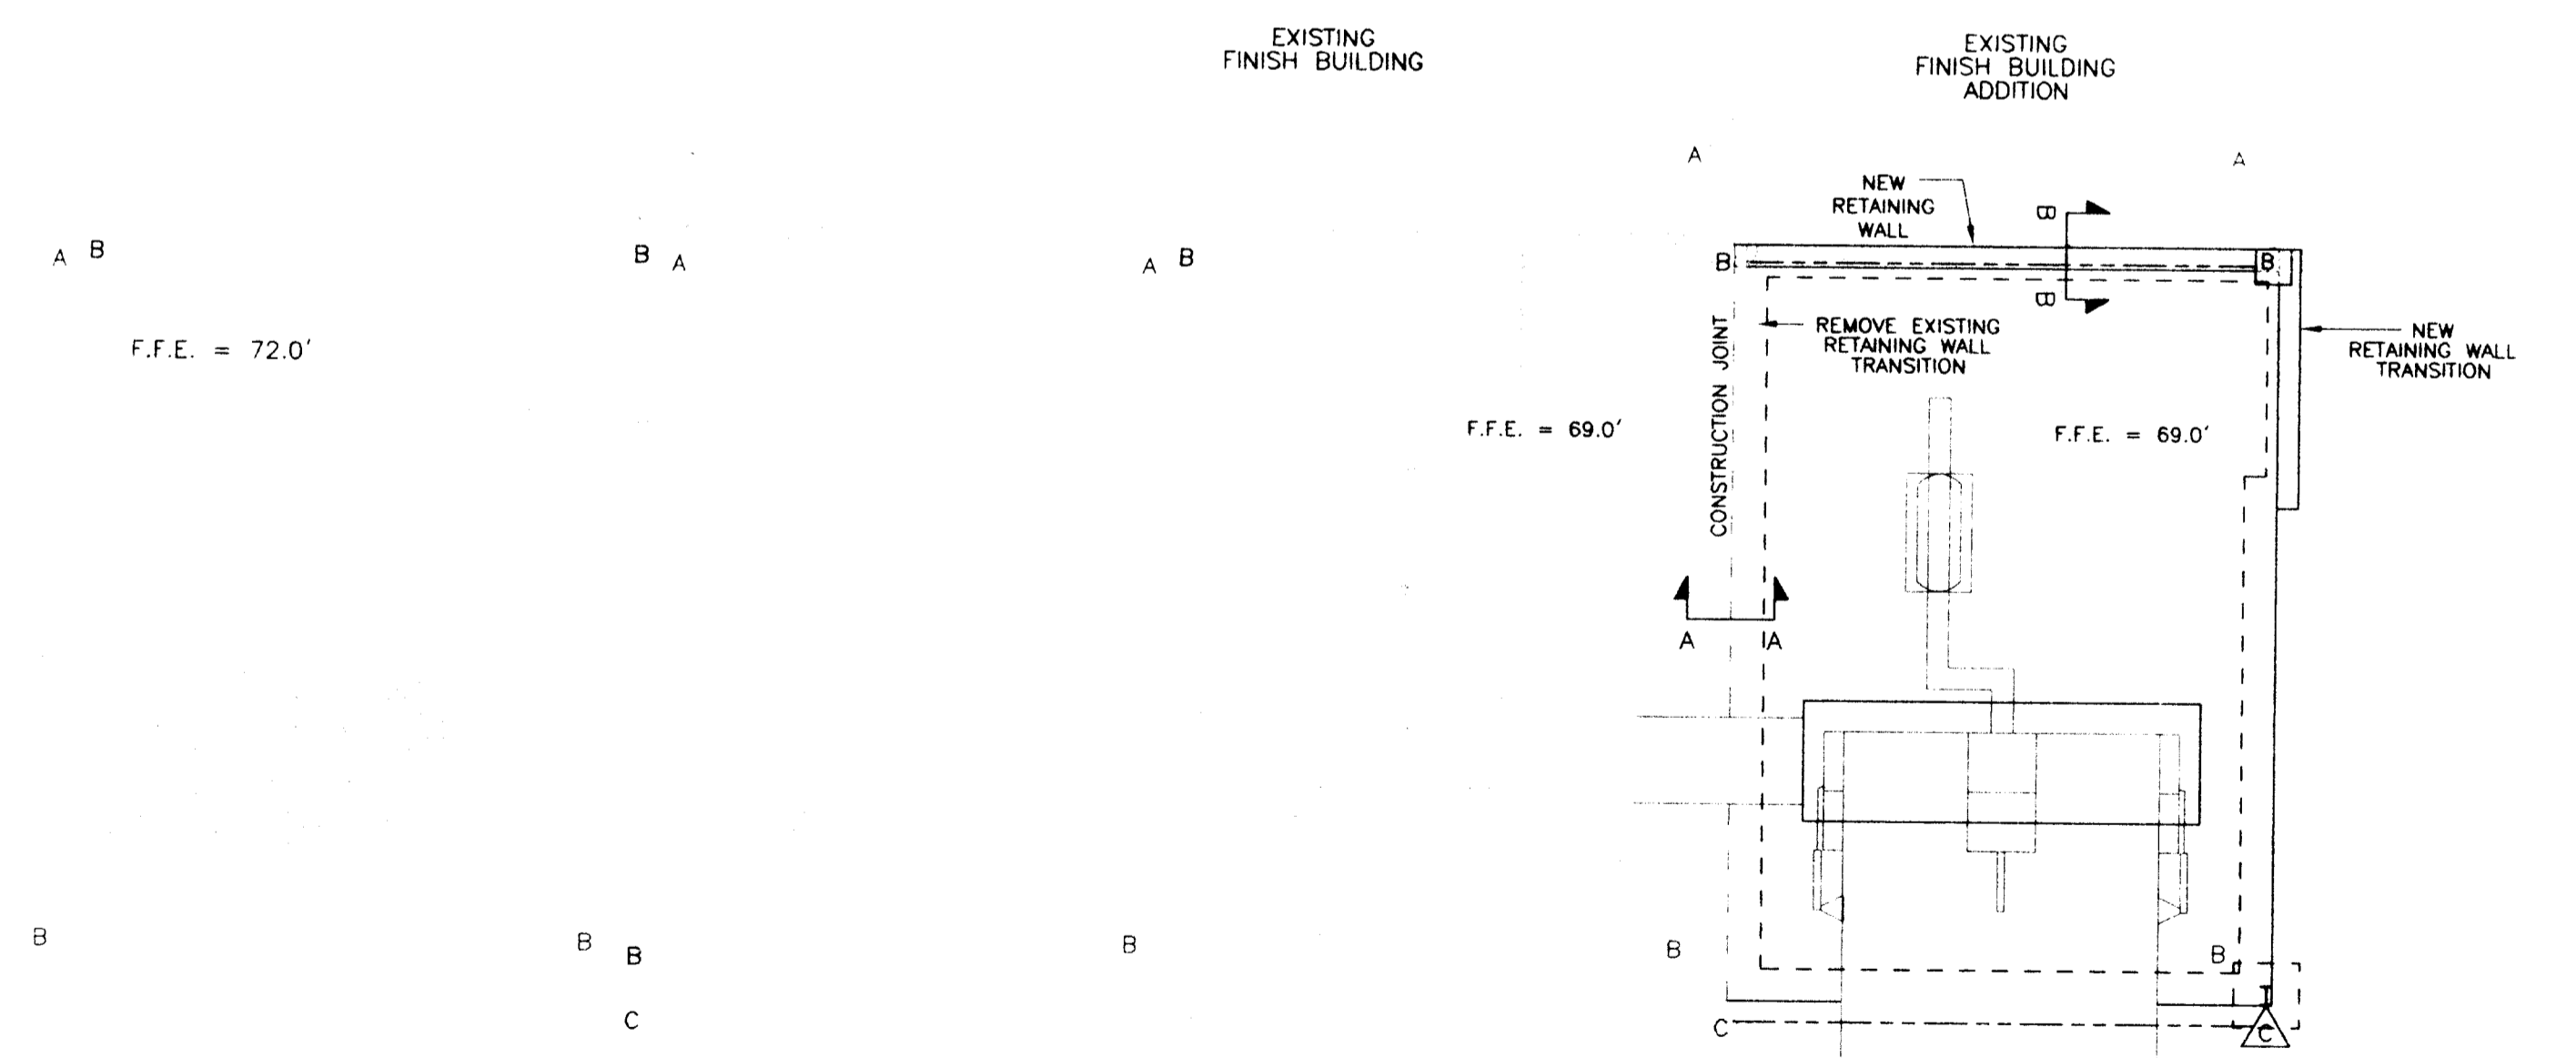

FOUNDATION PLAN
SCALE: 1/8"=1'-0"


FIXTURE SCHEDULE						
Ⓐ	LITHONIA	THS	200S	A16	480	MOUNTED AT 20'
Ⓑ	LITHONIA	TWH	200S	-	480	-
Ⓒ	LITHONIA	TFL	200S	TB2	480	-

APR 11 2002

CLIENT: SUMTER COUNTY BOARD OF COUNTY COMMISSIONERS	
PROJECT: COMPOST FINISHING BUILDING SECOND DIGESTER BAY ADDITION	
DRAWING: FLOOR PLAN AND FOUNDATION PLAN	
REV. BY:	DESCRIPTION
DATE:	DRAWN:

1 of 2

Springstead Engineering, inc.



Consulting Engineers
Architects, Planners
Surveyors
EB-0001723
LB-0001723 AA-0002820
727 South 14th Street
Leesburg, Fl. 34748
(352) 787-1414

SCALE: 1/8"=1'-0"	FILE: FLOOR	DATE: 4/03/02
DESIGN: [Signature]	DRAWN: [Signature]	CHECKED: [Signature]

DRAWING: FLOOR PLAN AND FOUNDATION PLAN
CLIENT: S.C.B.C.C.

DAVID W. SPRINGSTEAD, P.E.
FLORIDA REGISTRATION NO. 48229

JOB NO.: 921100.005 SHEET: 1 OF: 2

APR 10 2002