

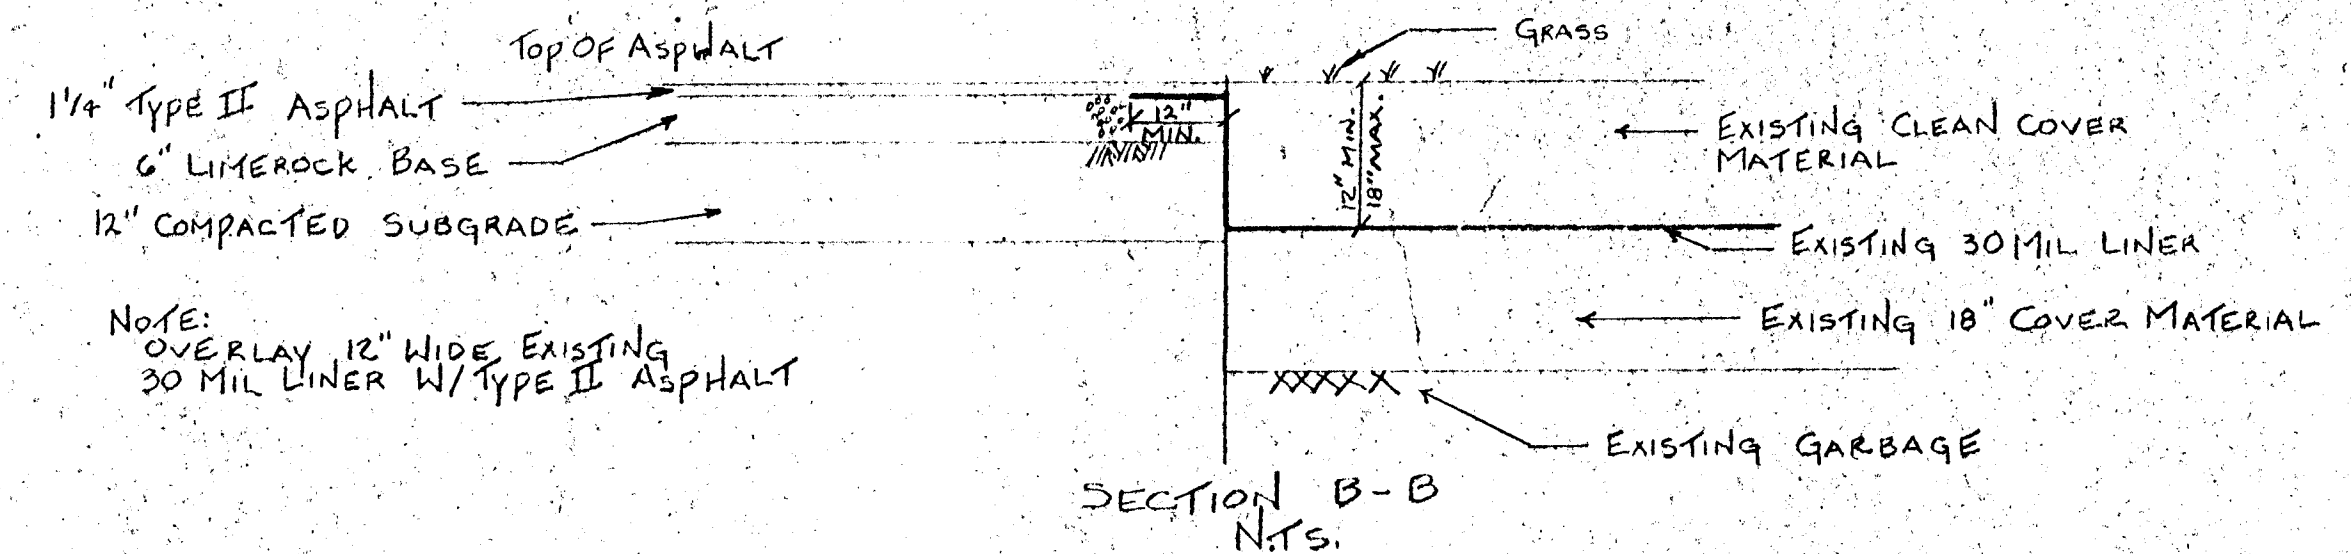
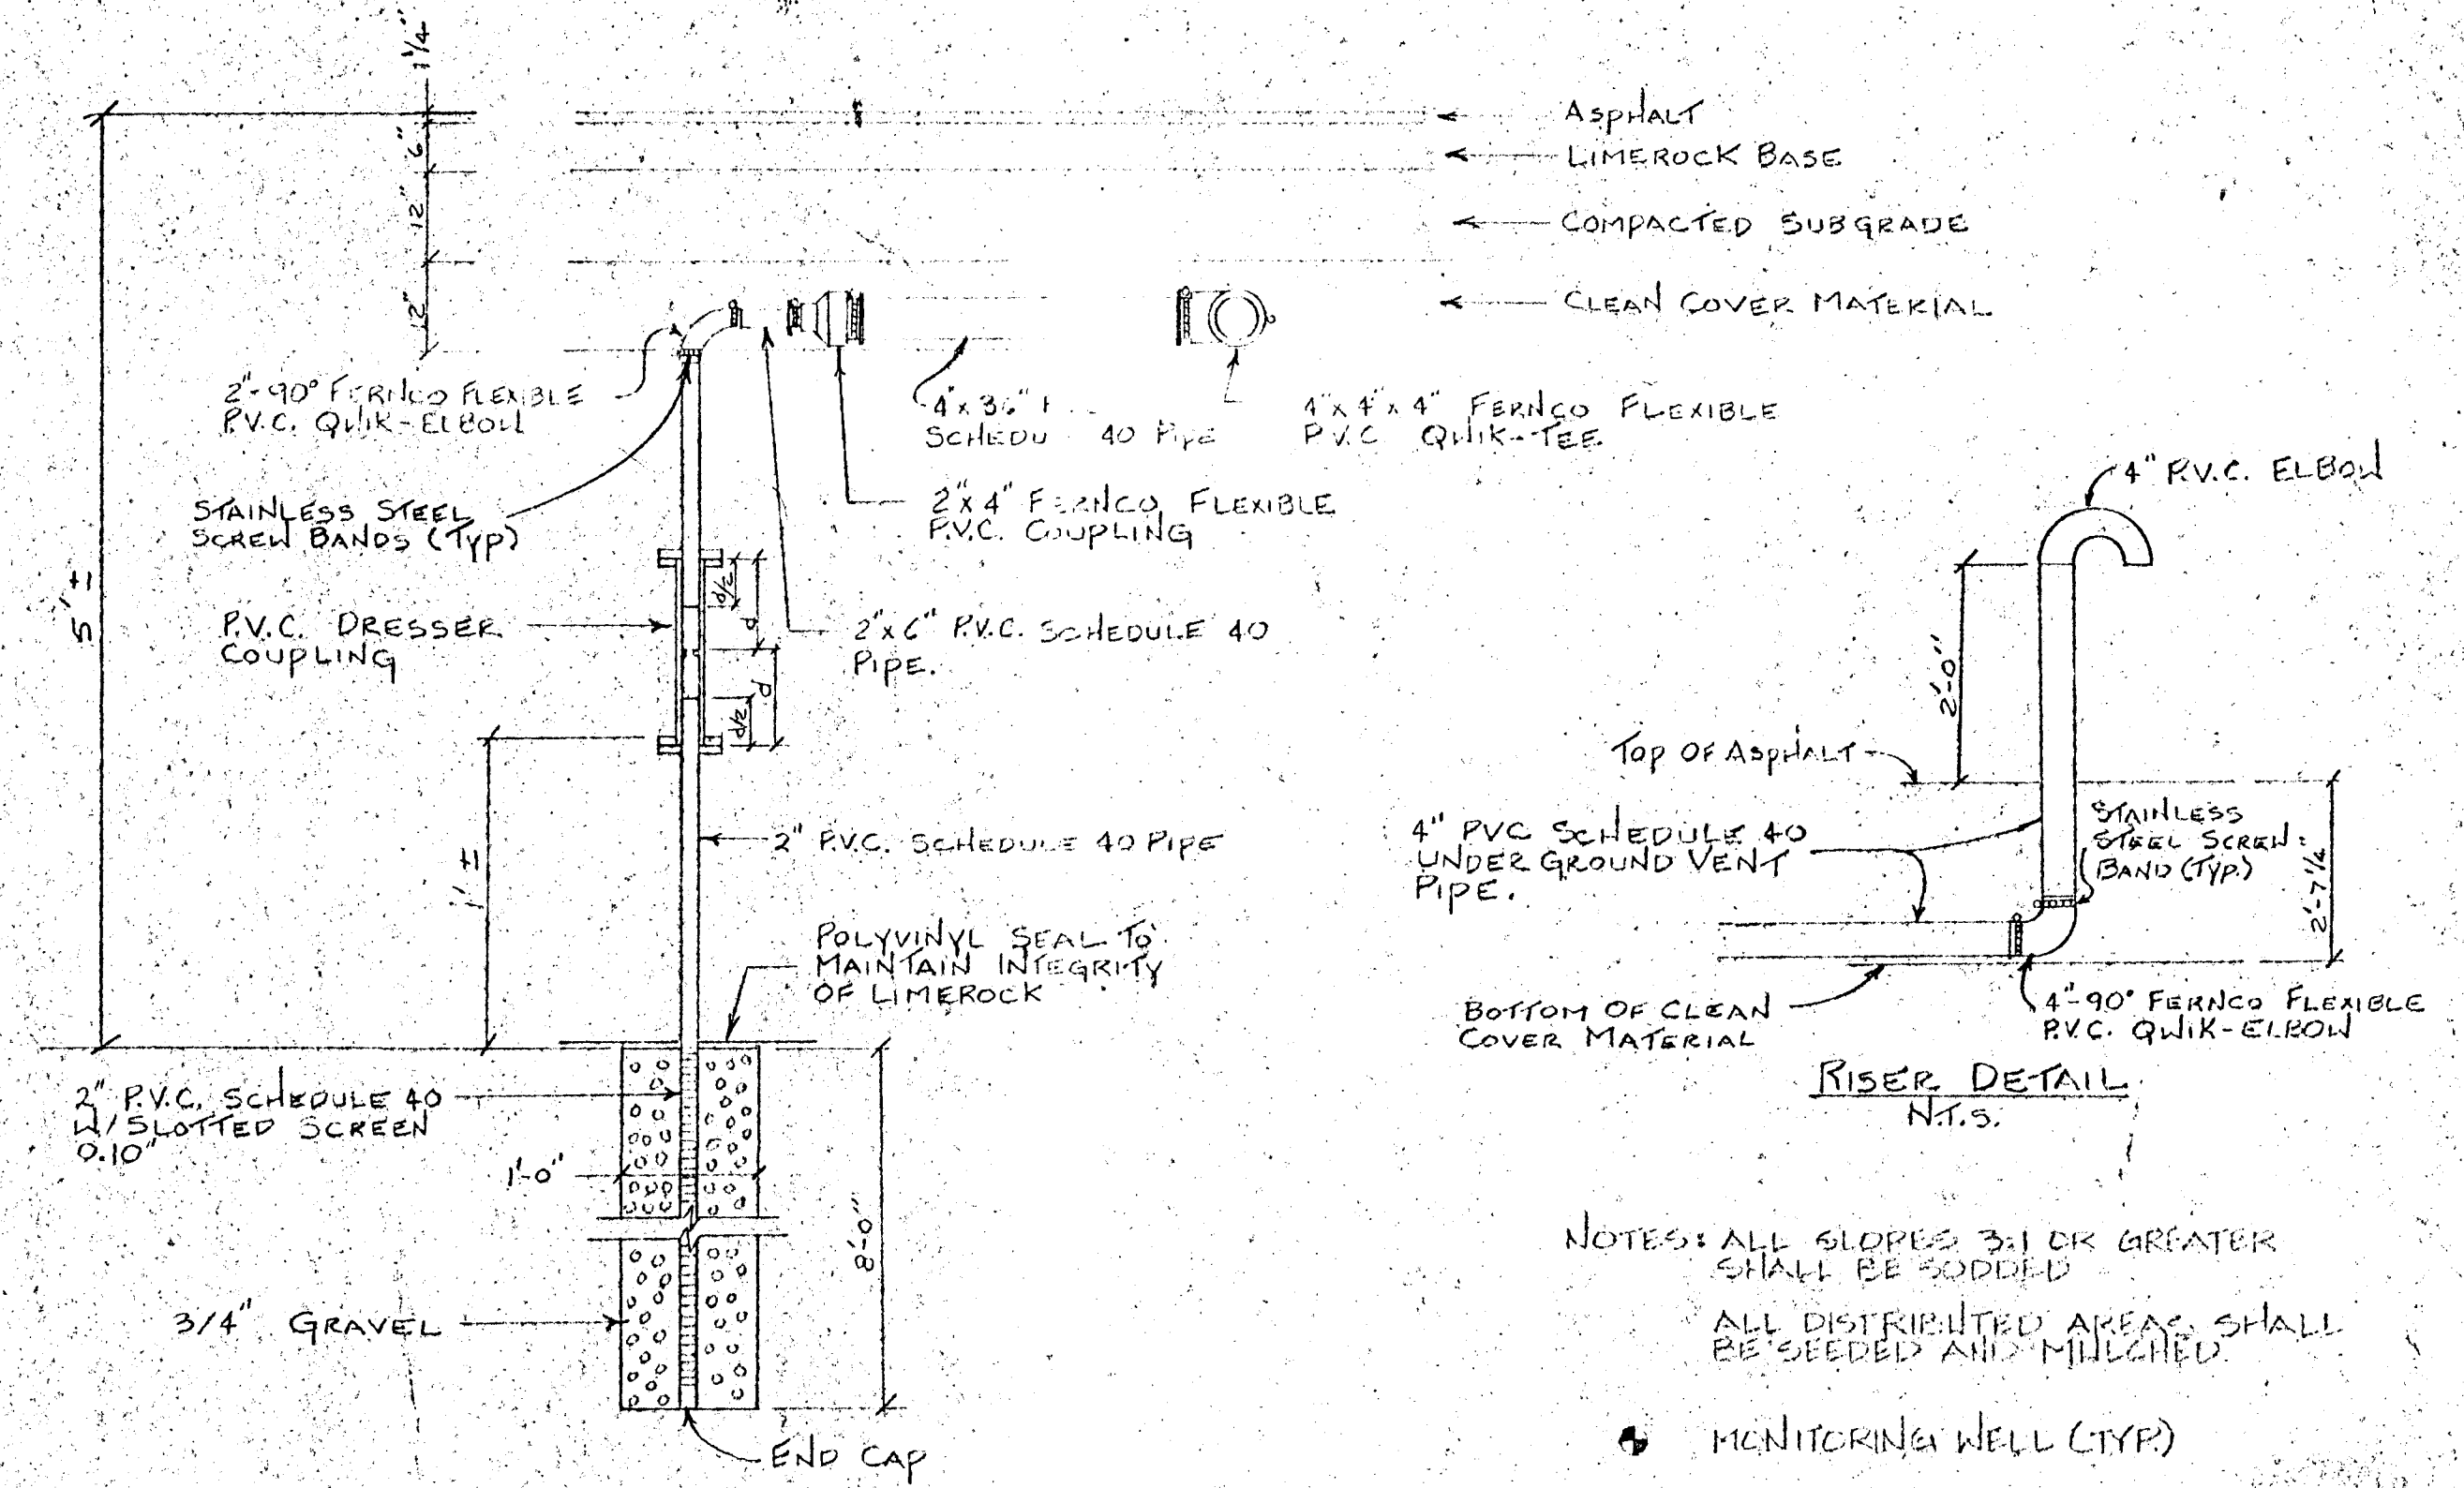



951860  
①

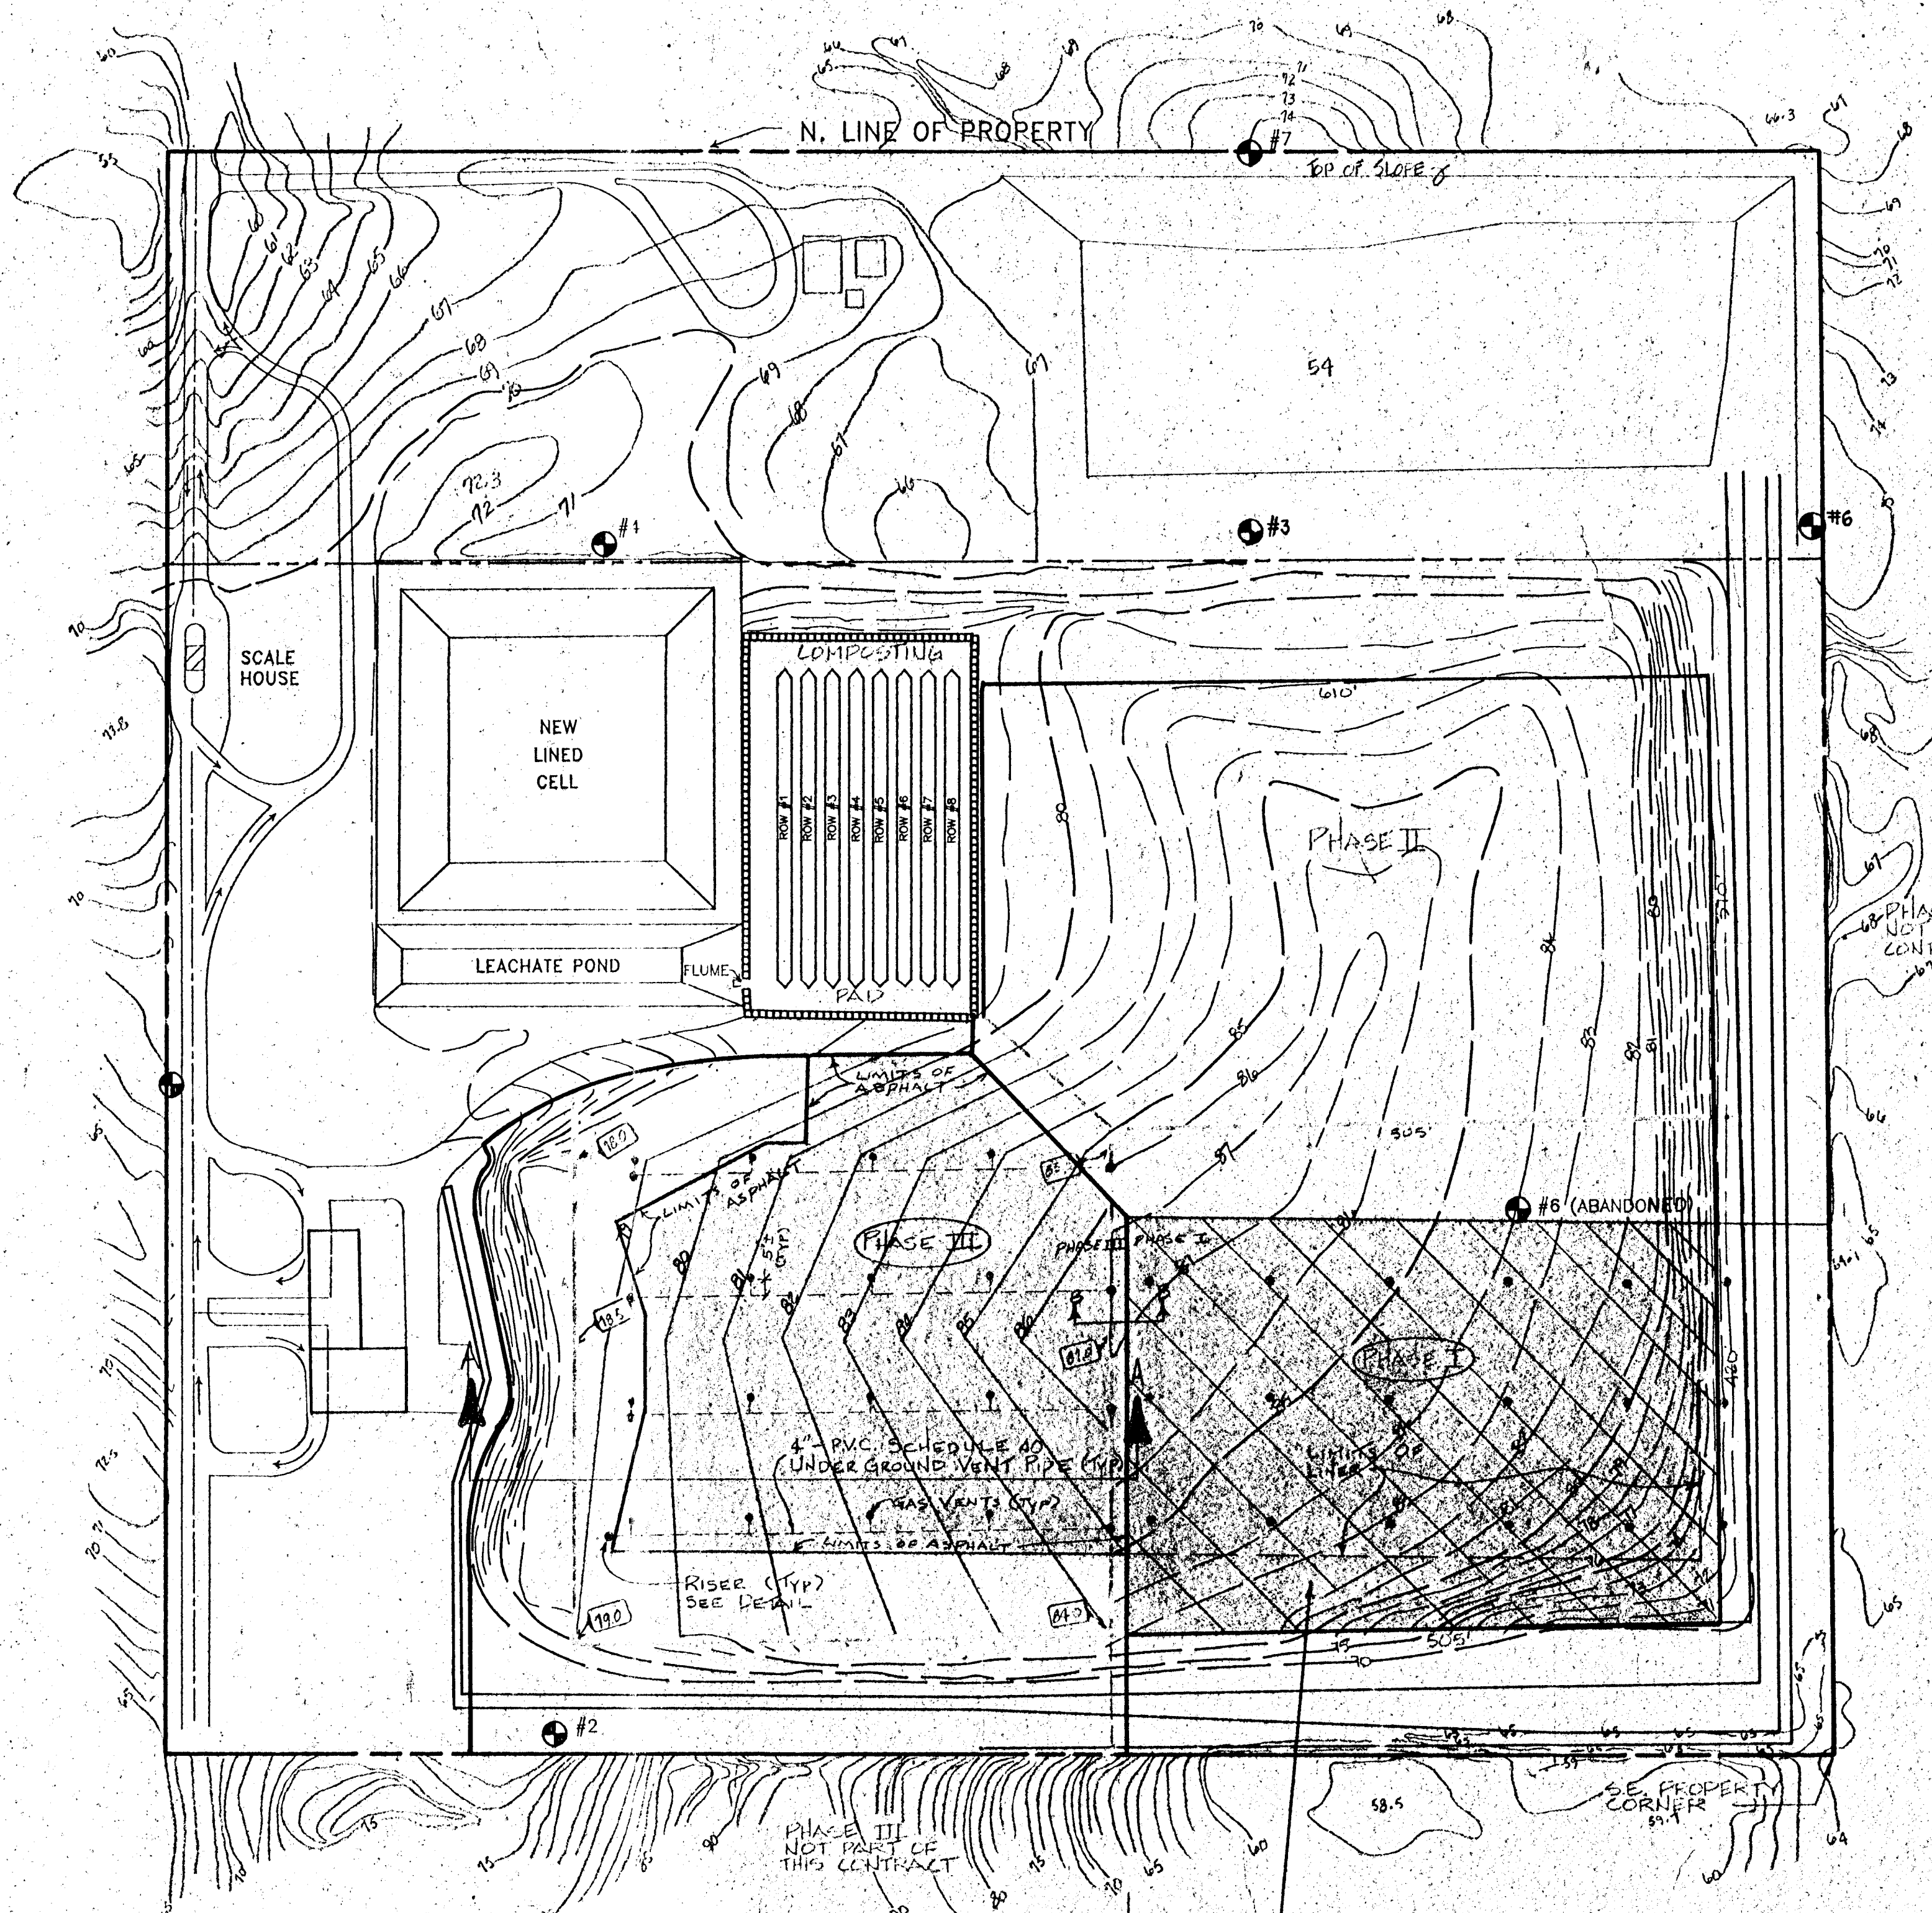

NOTE:  
OVERLAY 12\"/>

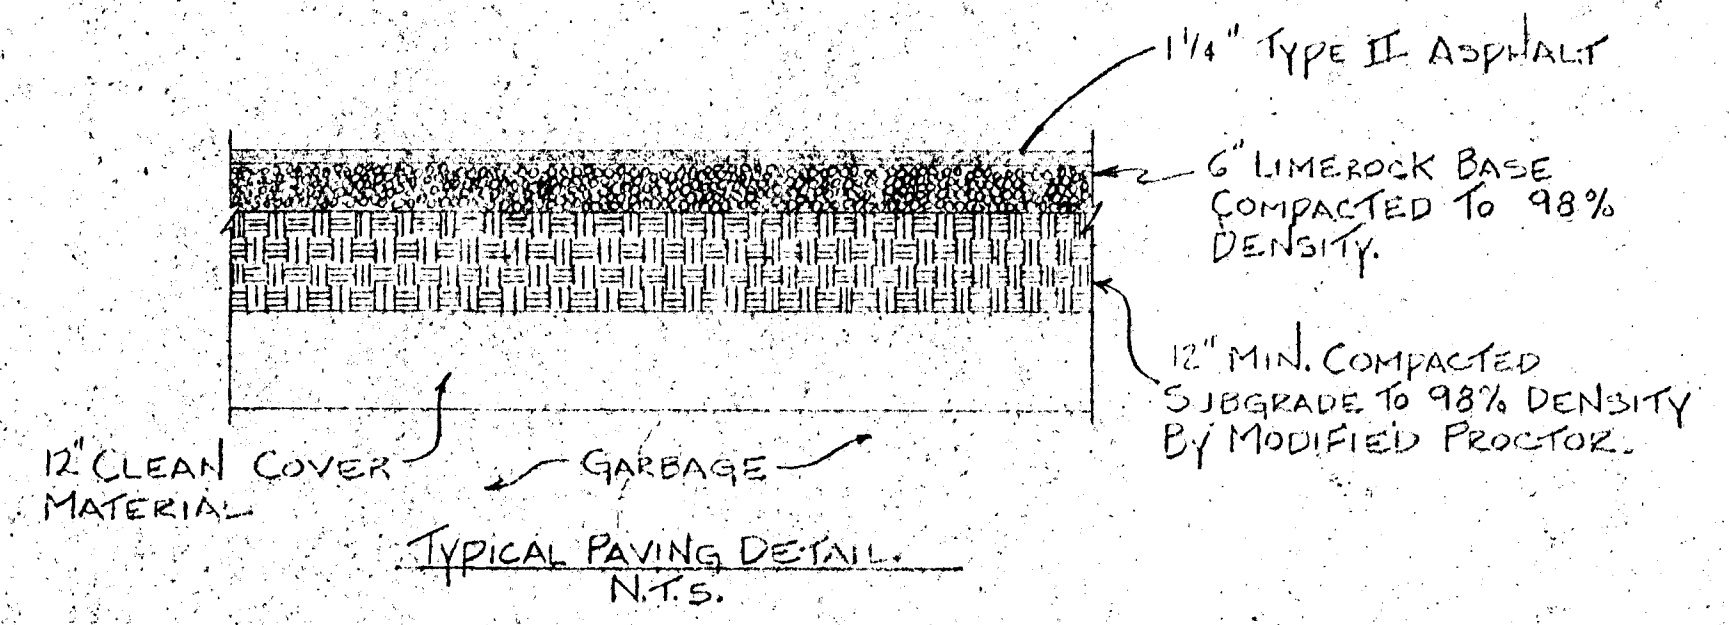


NOTES:  
ALL SLOPES 3:1 OR GREATER SHALL BE SODDED.  
ALL DISTRIBUTED AREAS SHALL BE SEEDED AND MULCHED.  
MONITORING WELL (TYP)

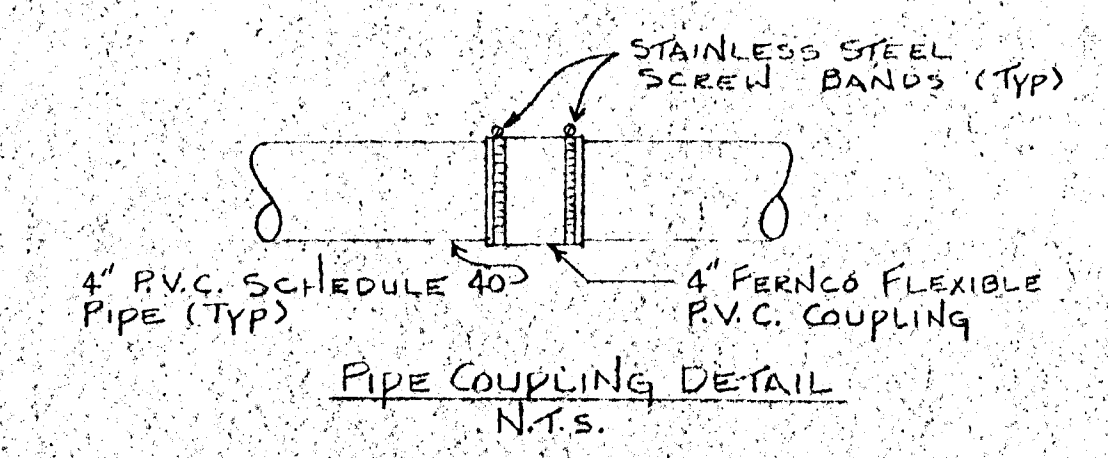

SECTION A-A  
SCALE: 1\"/>

|   |                              |                  |                 |
|---|------------------------------|------------------|-----------------|
| <p><b>SPRINGSTEAD ENGINEERING INC.</b><br/>consulting engineers<br/>Leesburg - Bushnell</p> | SITE PLAN AND CROSS-SECTIONS |                  |                 |
|   | PHASE III                    |                  |                 |
|   | SUMNER COUNTY LANDFILL       |                  |                 |
|   | DATE<br>6-30-89              | SCALE<br>NOTED   | FILE<br>C-103   |
| DESIGN<br>PB  | DRAWN<br>MCH                 | CHECKED<br>PB+RW | SHEET<br>1 OF 1 |

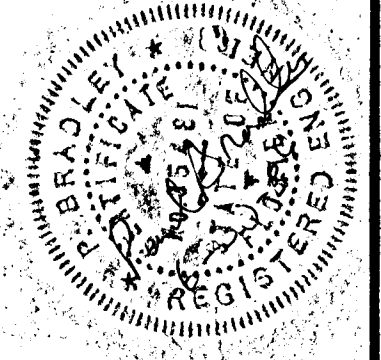

JUN 30 1989