


LEGEND
 → → DRAINAGE

SITE PLAN
 SCALE: 1" = 100'

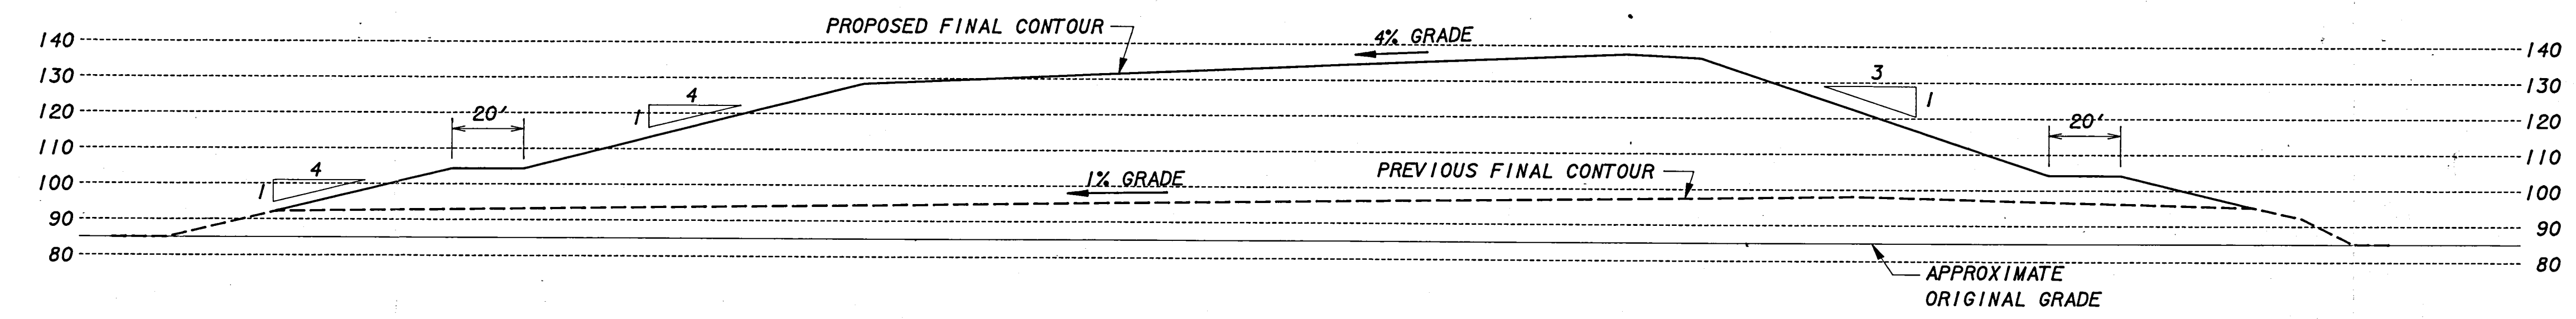

SECTION A
 SCALE: 1" = 30'

D.E.R.
 OCT 12 1989
 SOUTHWEST DISTRICT
 TAMPA

REV. NO.	DATE	REVISION DESCRIPTION	BY

Paul Powell
 ENGINEER
 ACCEPTED:
 COPYRIGHT © 1989 ALL RIGHTS RESERVED
 BRILEY, WILD AND ASSOCIATES, INC.

HARDEE COUNTY SANITARY LANDFILL
 PROPOSED FINAL CONTOURS
 HARDEE COUNTY, FLORIDA

DESIGNED	LAP	PROJ. NO. 89066-9	STATUS A	ACTION DATE 8-3-89
DRAWN	RRW	DATE: MAY 1989	SHEET NO. 1 OF 1	
CHECKED	JWC	SCALE: AS SHOWN	FILE NO. 13662	

Briley, Wild
 and Associates
 Consulting Engineers and Planners