

PROPOSED SITE PLAN

PRELIMINARY
DO NOT SCALE


Amrecycle
THE AMERICAN RECYCLING COMPANY, INC.
 P.O. Box 338 Sunterville, Florida, 33565
 (800) 808-1100

REV. NO.	DESCRIPTION	DATE
1		
2		
3		
4		

PROJECT NAME
**PROPOSED
 LENA ROAD COMPOST FACILITY
 FOR MANATEE COUNTY, FLORIDA.**

DRAWING TITLE	PROPOSED SITE PLAN
JOB NO.	P104
DATE:	9/20/92
DRAWN BY:	BW
SHEET NO.	

A1

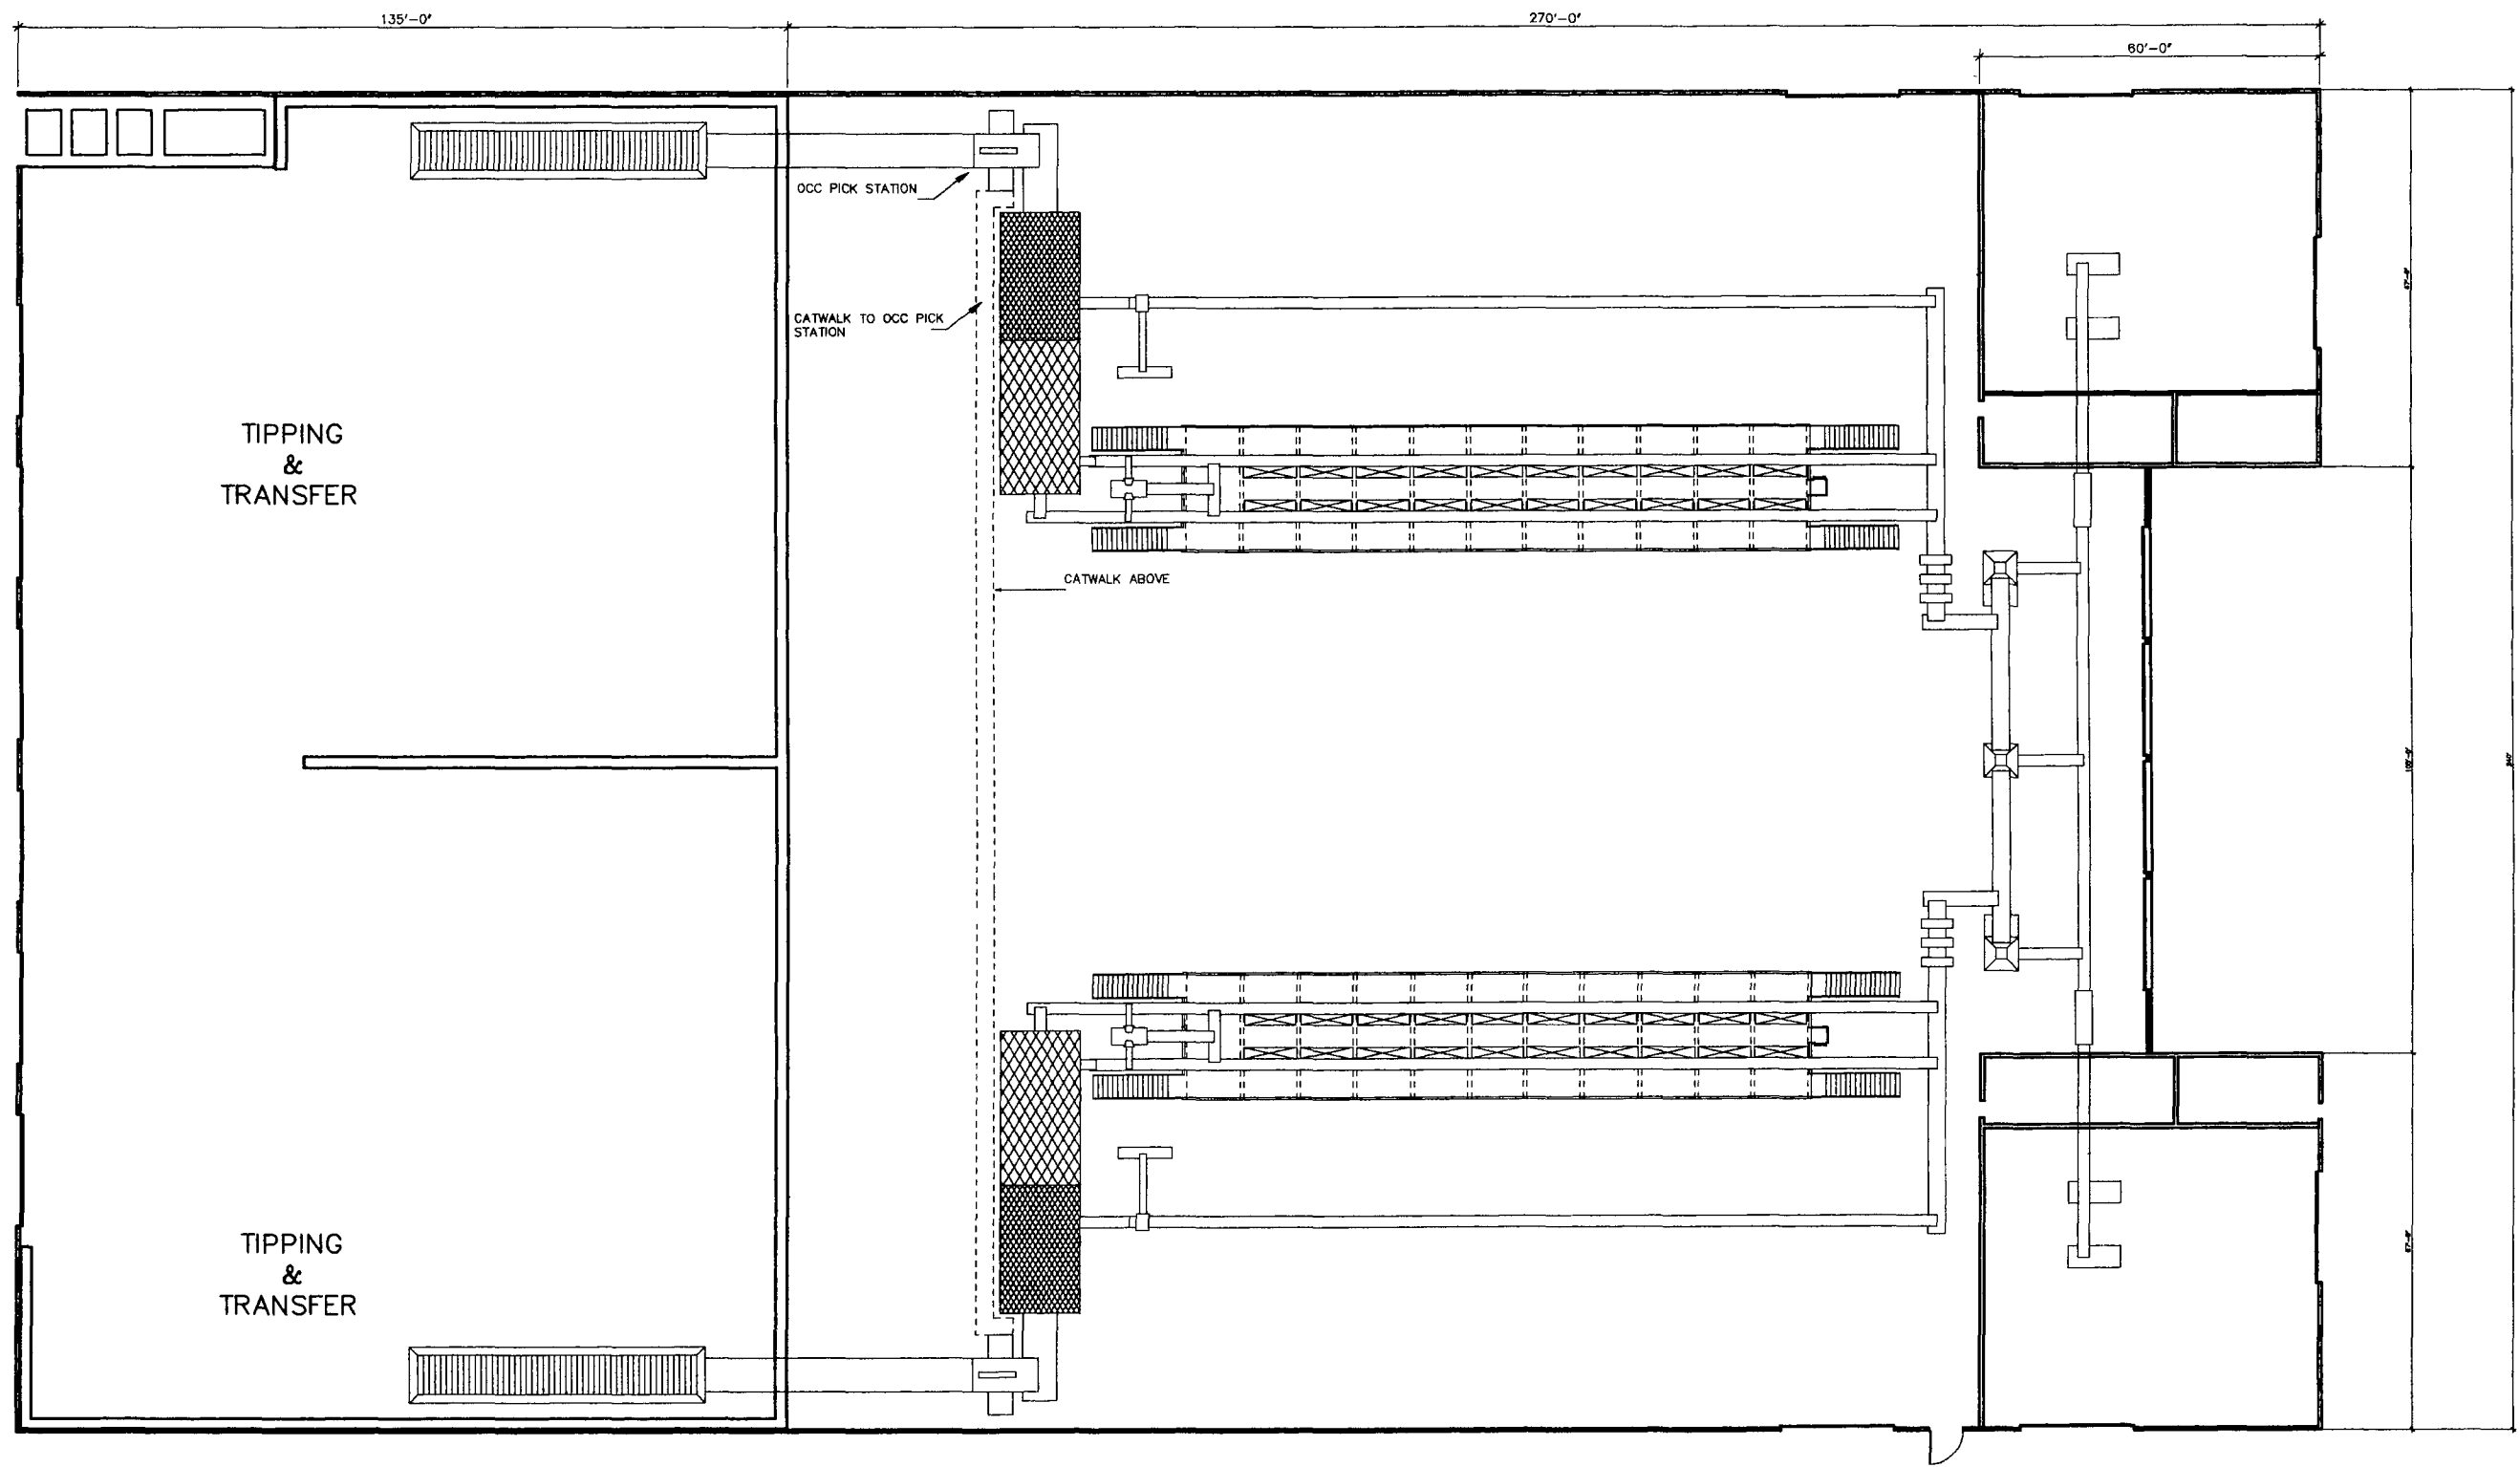

PROPOSED FLOOR PLAN

PRELIMINARY
DO NOT SCALE

REV. NO.	DESCRIPTION	DATE
1		
2		
3		
4		
5		

PROJECT NAME
**PROPOSED
 LENA ROAD COMPOST FACILITY
 FOR MANATEE COUNTY, FLORIDA.**

DRAWING TITLE	PROPOSED FLOOR PLAN
JOB NO.	P104
DATE	9/20/92
DRAWN BY	BW
SHEET NO.	