

REV	DATE	DESCRIPTION
1	8/2/04	ADDED SECTIONS A AND B
2		
3		
4		
5		

DRAWING TITLE: **LCRS GRADING PLAN (TOP OF CLAY SUBBASE)**

PROJECT TITLE: **SOUTHEAST COUNTY LANDFILL SECTION 8 CAPACITY EXPANSION**

CLIENT: **HILLSBOROUGH COUNTY SOLID WASTE MANAGEMENT DEPARTMENT TAMPA, FLORIDA**


**SCS ENGINEERS**  
 STEARNS, COHRAND AND SCHMIDT  
 CONSULTING ENGINEERS  
 405 S. GORRISON BLVD., SUITE 200  
 TAMPA, FL 33619  
 P.O. BOX 1000  
 TAMPA, FL 33601  
 FLORIDA CERTIFICATE OF AUTHORIZATION NO. 0000892  
 EXPIRES 09/20/2020.34  
 DRAWN BY: BLJ  
 CHECKED BY: LER  
 DATE: 8/2/04  
 APP. BY: RJD

CADD FILE: **002034LCRS1**

DATE: **JAN. 19, 2004**

SCALE: **1" = 60'**

DRAWING NO. **5** of 9

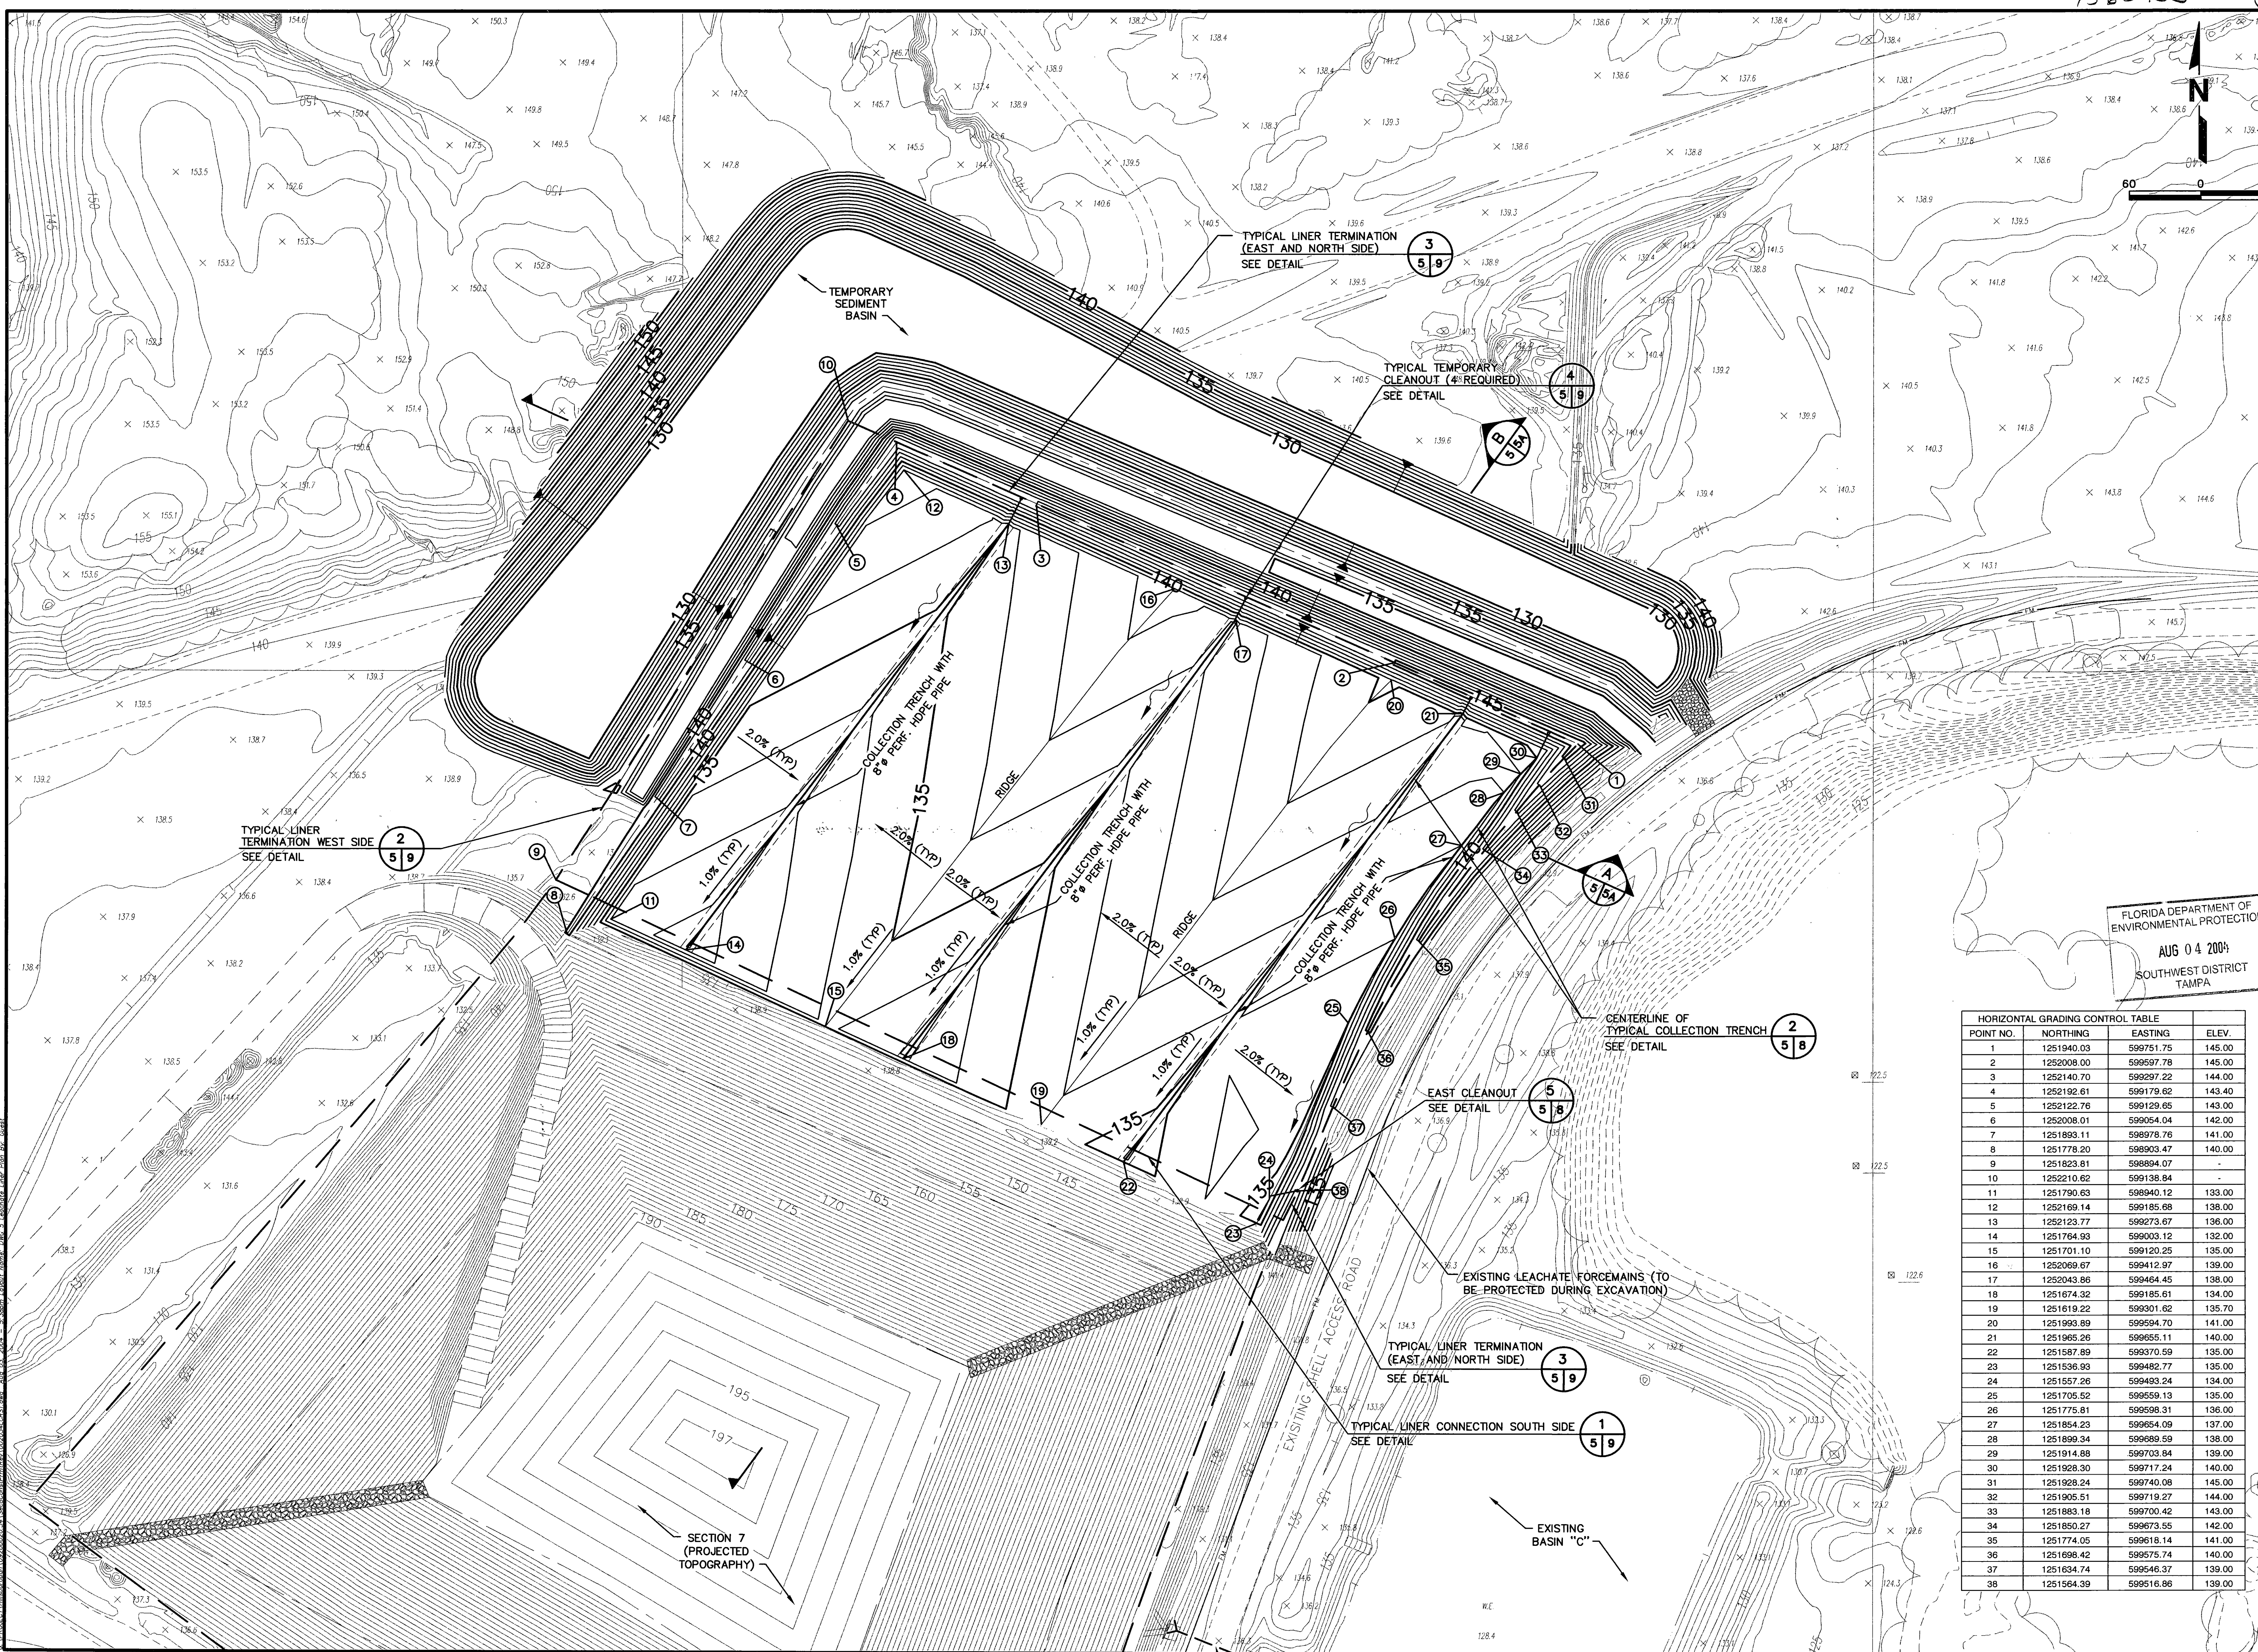

FLORIDA DEPARTMENT OF ENVIRONMENTAL PROTECTION  
 AUG 04 2004  
 SOUTHWEST DISTRICT  
 TAMPA

POINT NO.	NORTHING	EASTING	ELEV.
1	1251940.03	599751.75	145.00
2	1252008.00	599597.78	145.00
3	1252140.70	599297.22	144.00
4	1252192.61	599179.62	143.40
5	1252122.76	599129.65	143.00
6	1252008.01	599054.04	142.00
7	1251893.11	598978.76	141.00
8	1251778.20	598903.47	140.00
9	1251823.81	598894.07	-
10	1252210.62	599138.84	-
11	1251790.63	598940.12	133.00
12	1252169.14	599185.68	138.00
13	1252123.77	599273.67	136.00
14	1251764.93	599003.12	132.00
15	1251701.10	599120.25	135.00
16	1252069.67	599412.97	139.00
17	1252043.86	599464.45	138.00
18	1251674.32	599185.61	134.00
19	1251619.22	599301.62	135.70
20	1251993.89	599594.70	141.00
21	1251965.26	599655.11	140.00
22	1251587.89	599370.59	135.00
23	1251536.93	599482.77	135.00
24	1251557.26	599493.24	134.00
25	1251705.52	599559.13	135.00
26	1251775.81	599598.31	136.00
27	1251854.23	599654.09	137.00
28	1251899.34	599689.59	138.00
29	1251914.88	599703.84	139.00
30	1251928.30	599717.24	140.00
31	1251928.24	599740.08	145.00
32	1251905.51	599719.27	144.00
33	1251883.18	599700.42	143.00
34	1251850.27	599673.55	142.00
35	1251774.05	599618.14	141.00
36	1251698.42	599575.74	140.00
37	1251634.74	599546.37	139.00
38	1251564.39	599516.86	139.00

