




DETAIL D
SCALE 1 : 24

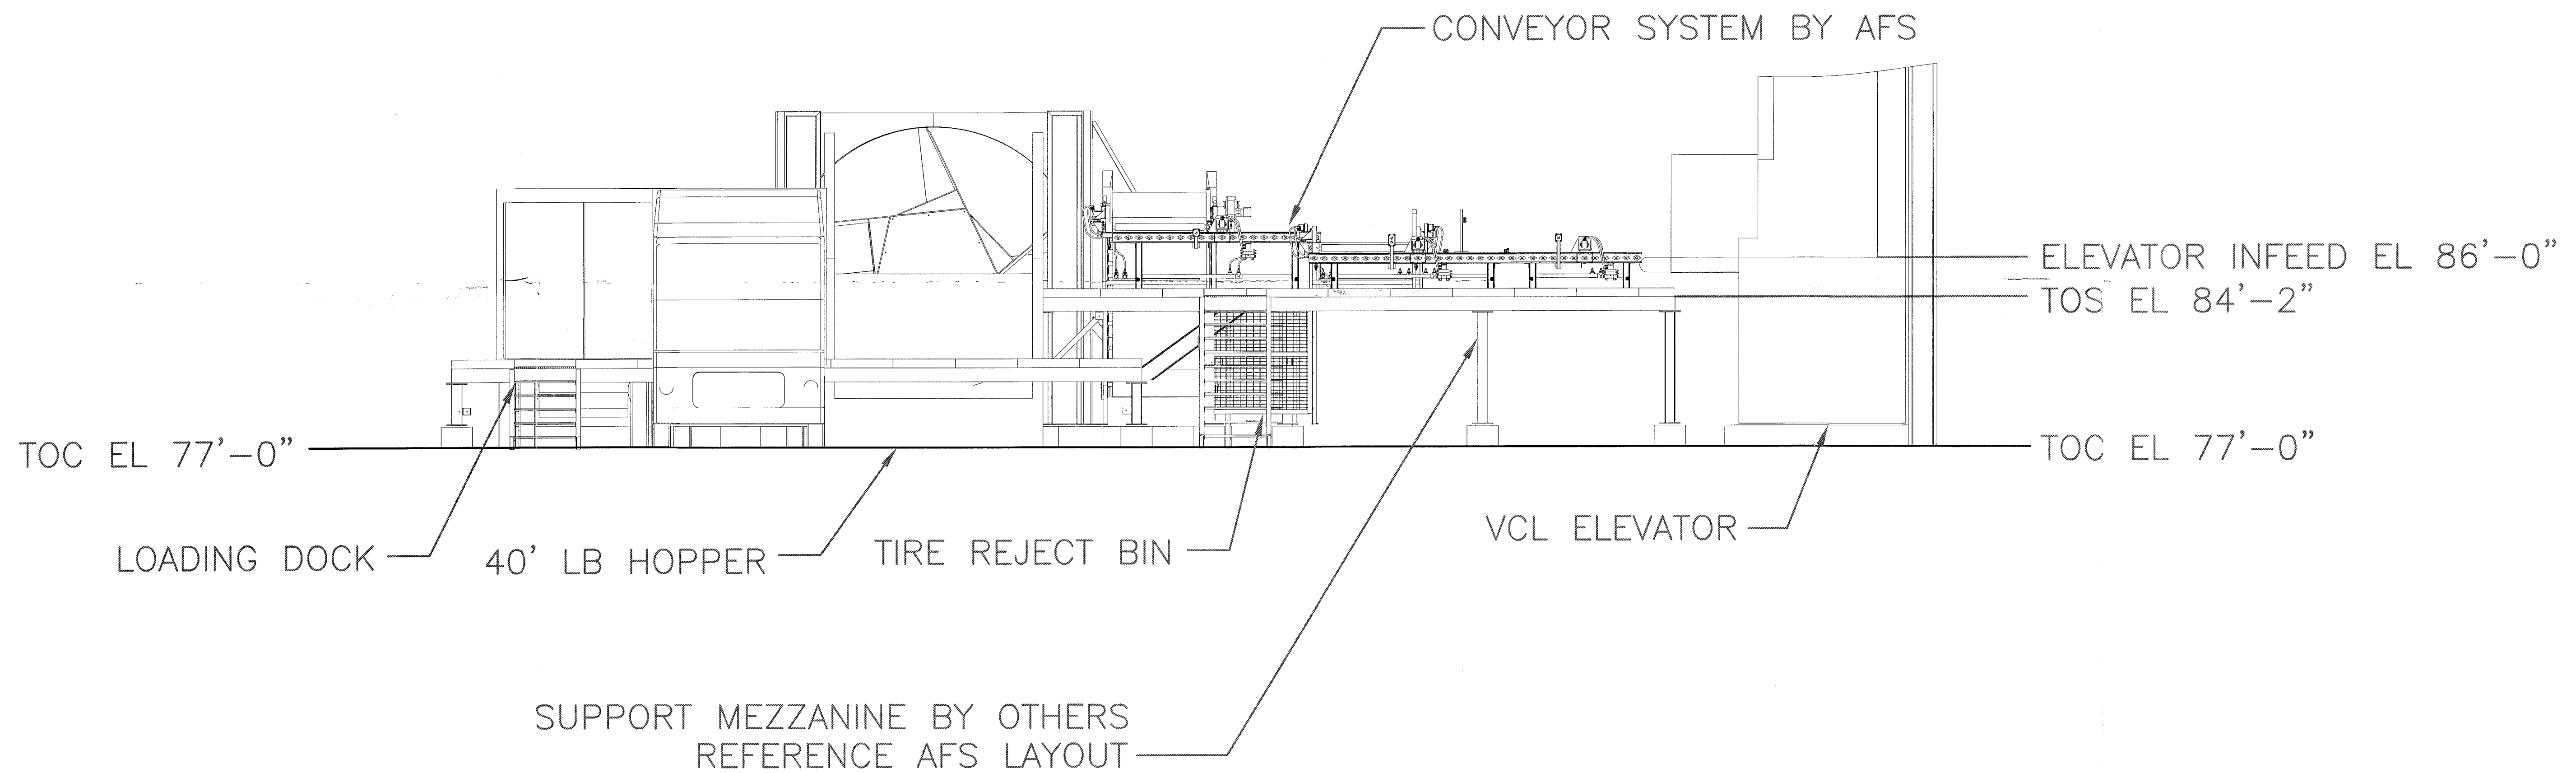

EAST ELEVATION

FLORIDA DEPARTMENT OF
ENVIRONMENTAL PROTECTION
NOV 20 2009
SOUTHWEST DISTRICT
TAMPA

"CERTIFIED"

CONTRACTOR NAME : AMERFA
CONTRACTOR NO. : 7401-7758
POLYSIUS P.O. NO. : 58727
POLYSIUS AAT NO. : 461.BC01
POLYSIUS DOC. I.D. : 2552

REV. NO.	DATE	BY	DESCRIPTION
<small>The information contained herein is confidential and the property of AFS Technology, LLC. It is not intended for any publication and its use without the understanding that no part thereof shall be communicated to a third party without written authorization from AFS Technology, LLC.</small>			
AFS technology <small>Alternative fuel system solutions for Industry</small>			4080 Gibson Dr Tipp City, Ohio 45371 USA
TITLE AMERICAN CEMENT, SUMTERVILLE FLORIDA WHOLE TIRE FEED SYSTEM EAST ELEVATION LAYOUT			
DRAWN BY A.BOWMAN	SCALE NONE	DATE 10/10/07	
CHECKED BY	APPROVED	PROJECT#	
DWG. NO. 603GA05			SHEET NO. 5 OF 6

Figure 10