



SARASOTA COUNTY CENTRAL COUNTY SOLID WASTE DISPOSAL COMPLEX MINOR MODIFICATION PERMIT DRAWINGS

NOKOMIS, FLORIDA
JANUARY 2012

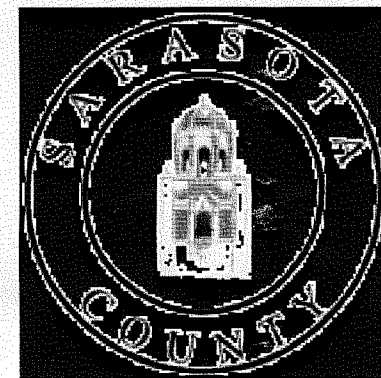

BOARD OF COUNTY COMMISSIONERS

DISTRICT 1 CAROLYN MASON
DISTRICT 2 JOE BARBETTA
DISTRICT 3 CHRISTINE ROBINSON
DISTRICT 4 NORA PATTERSON
DISTRICT 5 JON THAXTON

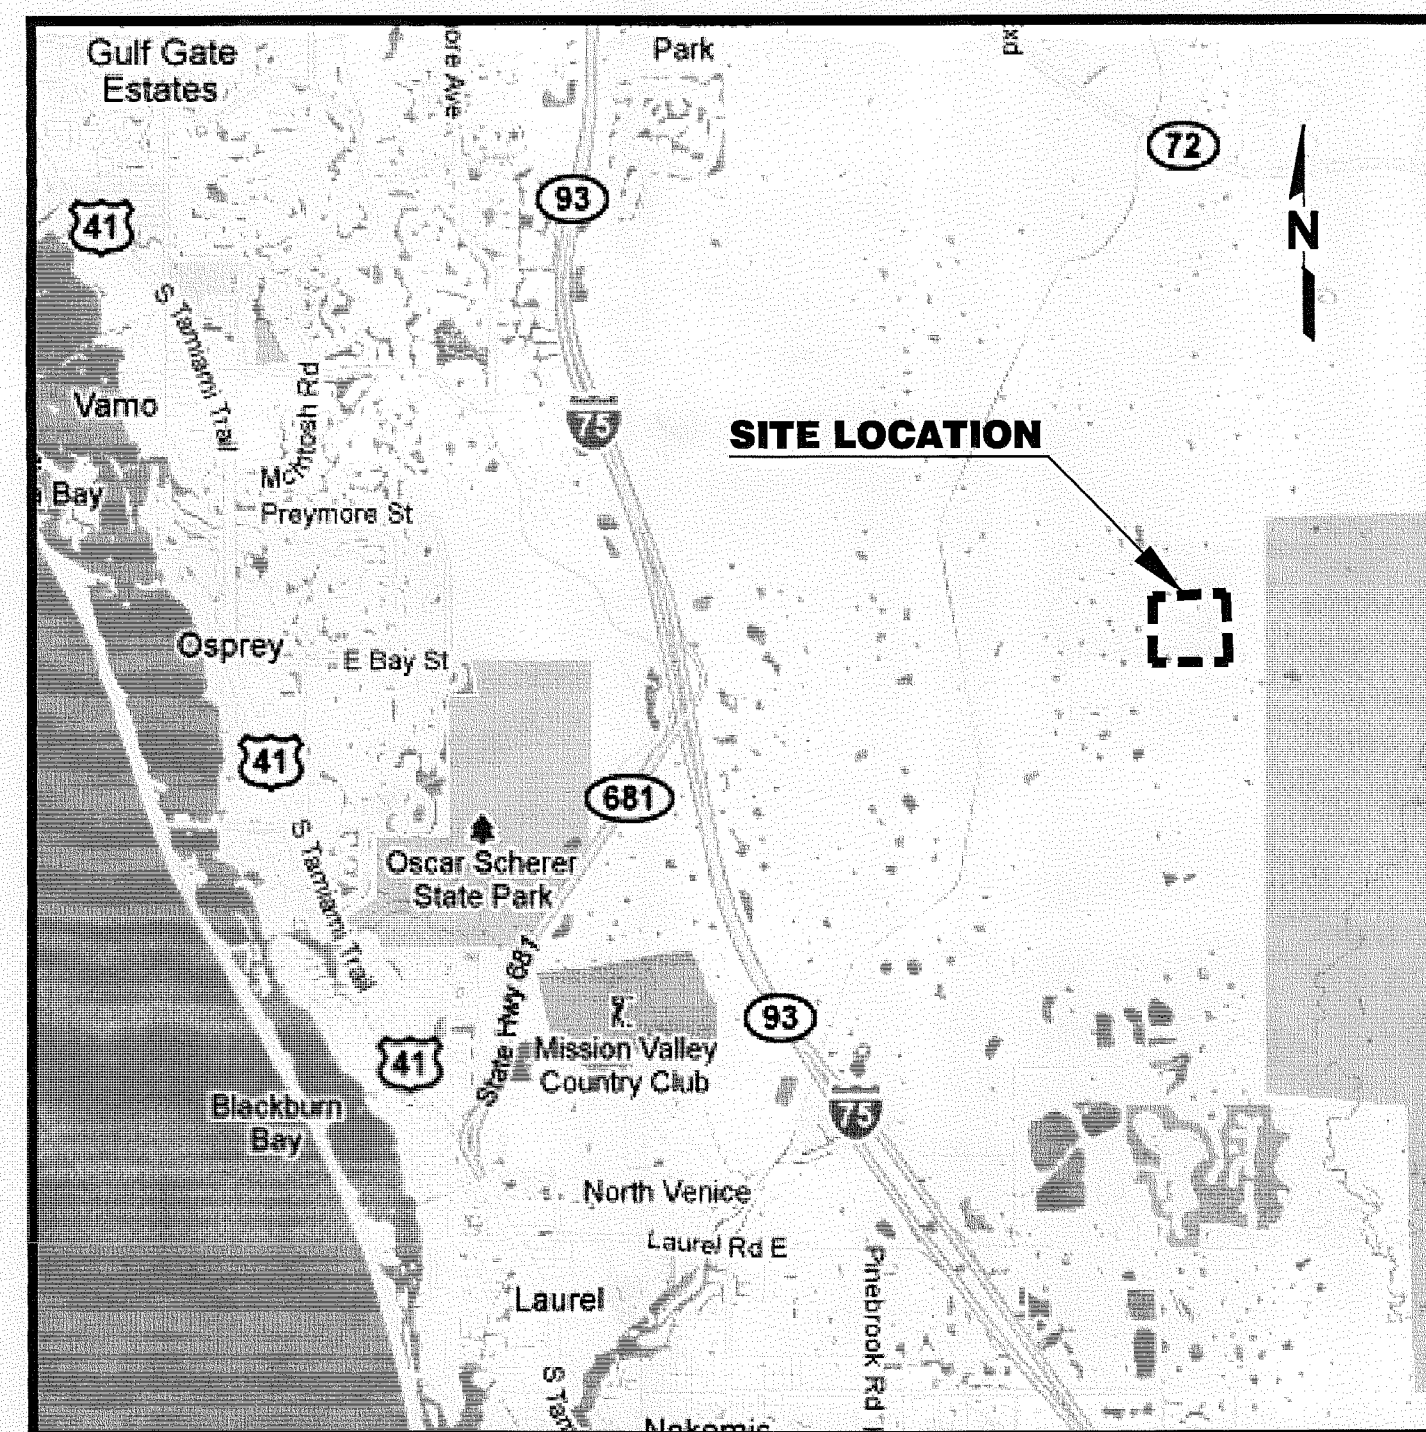

10000 5000 0 5000 10000
APPROX. SCALE IN FEET

LOCATION MAP

SCS ENGINEERS
STEARNS, CONRAD AND SCHMIDT
CONSULTING ENGINEERS
4041 PARK OAKS BLVD., SUITE 100
TAMPA, FLORIDA 33610
PH (813) 621-0080 FAX NO. (813) 623-6757
FLORIDA CERTIFICATE OF AUTHORIZATION NO. 00004892
WWW.SCSENGINEERS.COM

SCS PROJECT NO. 09211007.01



DRAWING INDEX

DRAWING NO.	DRAWING TITLE
1	COVER SHEET
2	OVERALL SITE PLAN
3	OVERALL PROPOSED SITE PLAN
4	CELL 2 - ALTERNATIVE ALIGNMENT
5	CELL 2 - ALTERNATIVE ALIGNMENT
6	CELL 3 - PLAN AND PROFILE
7	CELL 4 - PLAN AND PROFILE
8	DETAILS

FLORIDA DEPARTMENT OF
ENVIRONMENTAL PROTECTION
JAN 23 2012
SOUTHWEST DISTRICT
TAMPA


DANIEL RICHARD COOPER
LICENSED PROFESSIONAL ENGINEER
NO. 66440
DATE

C:\Users\GCT\Documents\211007\211007.dwg Jan 19, 2012 10:35:44 Local Host SITE PLAN 211007

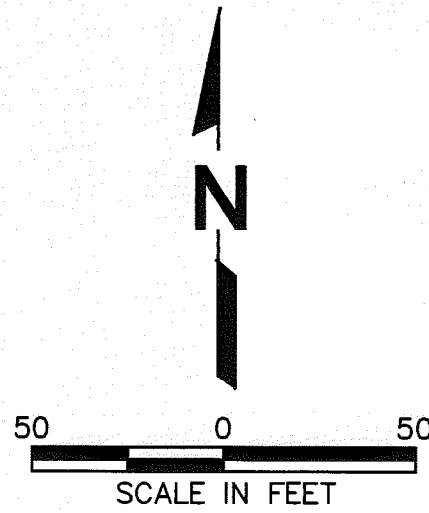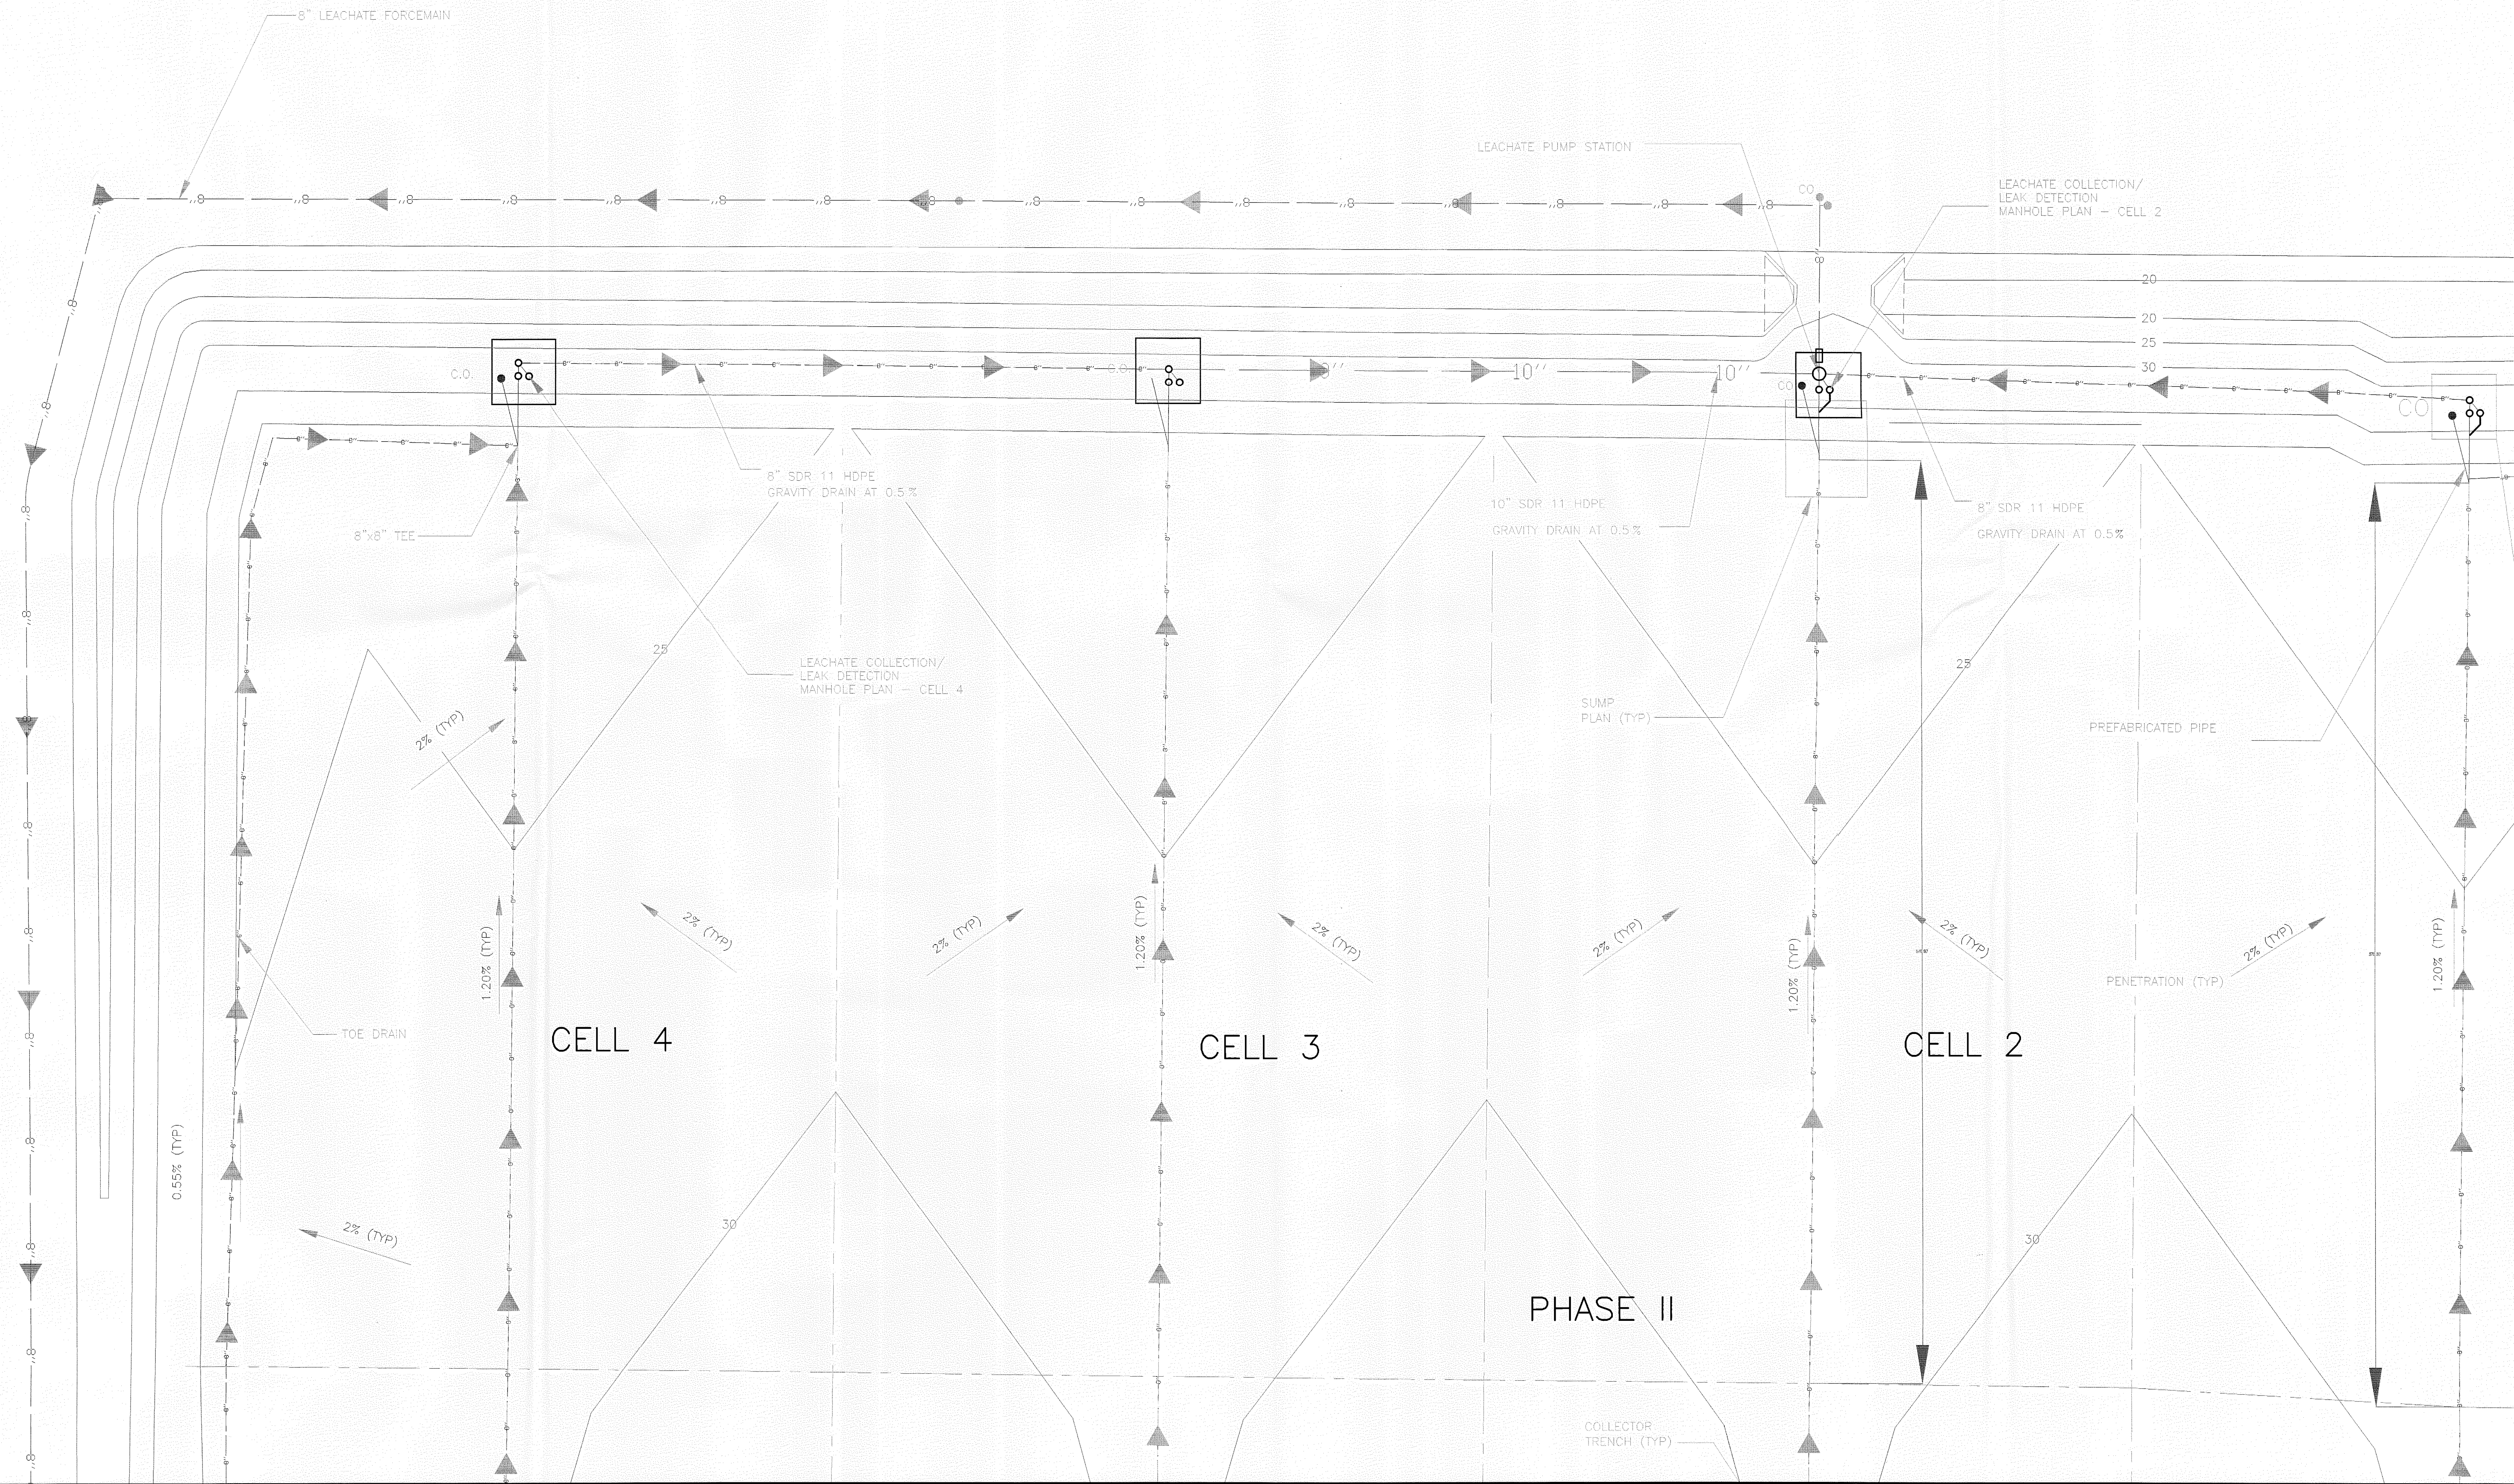


SCS ENGINEERS STEARN, CONRAD AND SCHMIDT CONSULTING ENGINEERS 4041 PARK OAKS BLVD., SUITE 100, TAMPA, FL 33610 813 821-0060 FAX 813 623-6757 FLORIDA CERTIFICATE OF AUTHORIZATION NO. 00004882		CLIENT CENTER COUNTY SOLID WASTE DISPOSAL COMPLEX NOKOMIS, FLORIDA		DRAWING TITLE OVERALL SITE PLAN	
PROJ. NO. 09211007.01	DATE 01/19/12	BY OJH	CHECKED DRC	DATE JAN 23 2012	DESCRIPTION REVISIONS OF ENVIRONMENTAL PLAN
DESIGNED DRC/OJH	APPROVED DRC	DATE JAN 23 2012	BY DANIEL R. COOPER, P.E.	REV A	LICENSE NO. 66440
CADD FILE: 211007SITE		DATE: JANUARY 2012		PROJECT TITLE SARASOTA COUNTY STORMWATER MANAGEMENT PLAN	
SCALE: AS SHOWN		DRAWING NO. 2 of 8			


6:\PROJECTS\Sarasota\0921007 SITE PLAN.dwg Jan 18, 2012 - 10:54am User: jwong

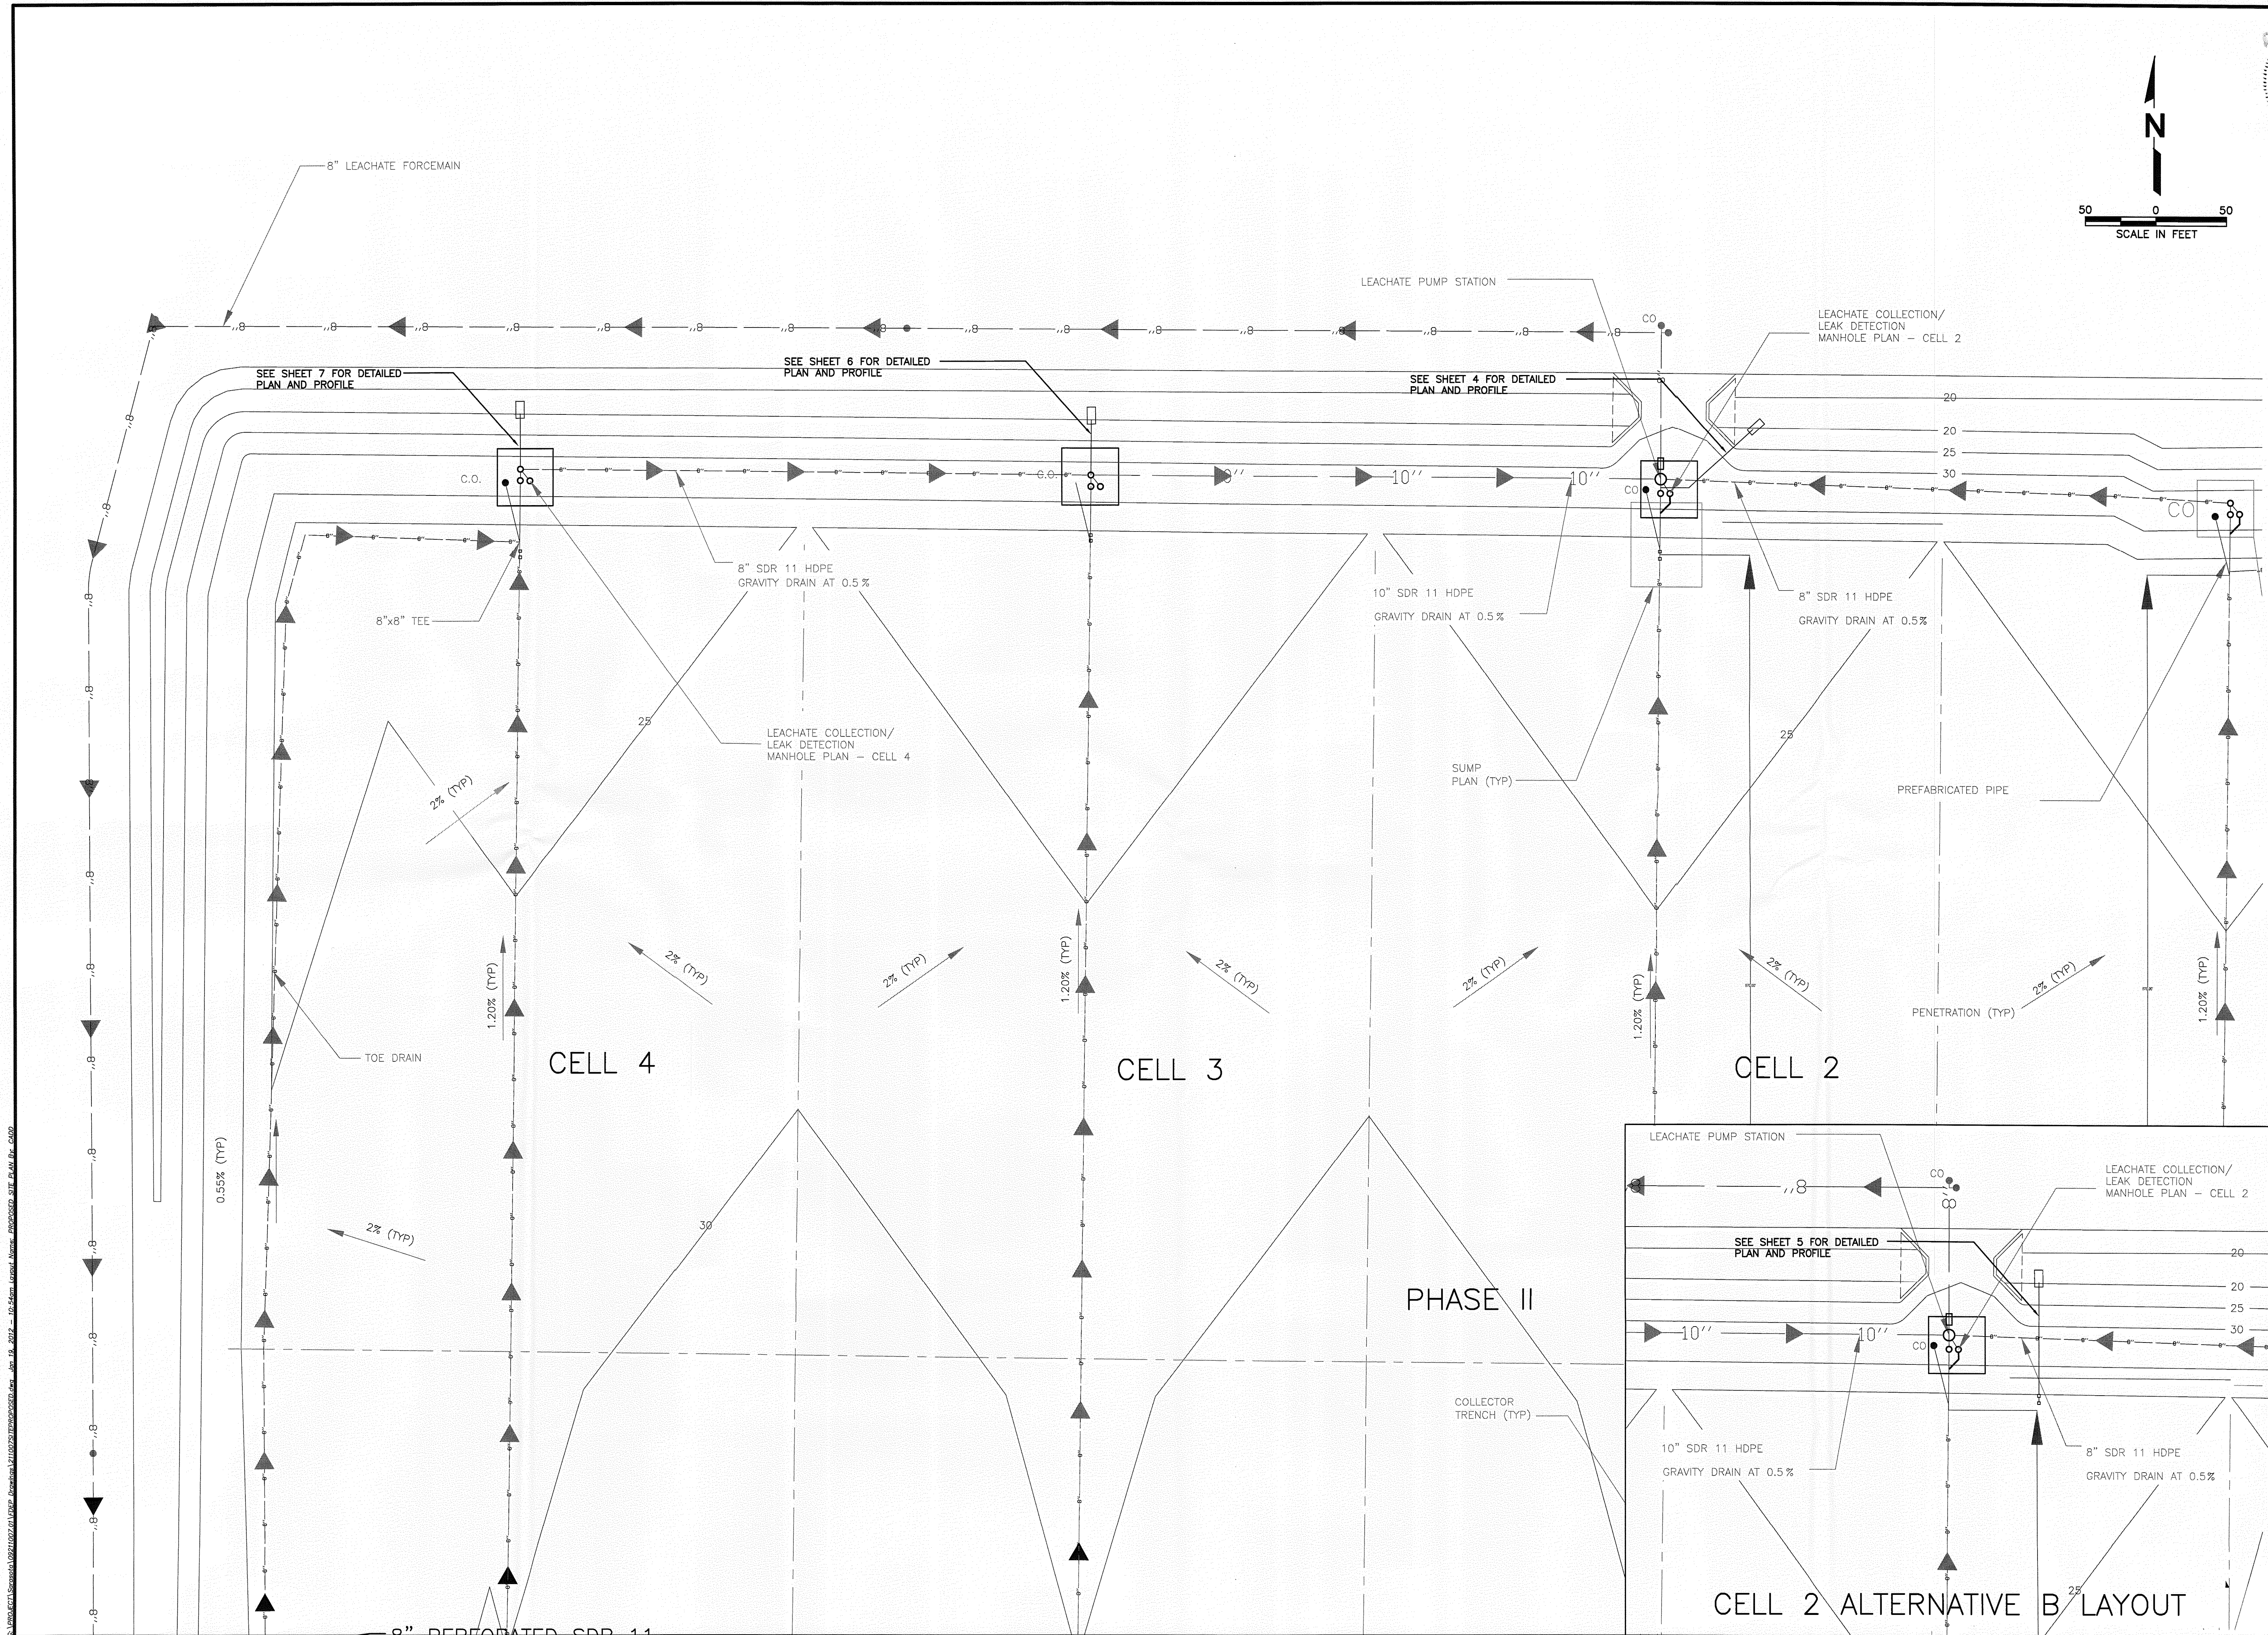

BY	DESCRIPTION
DATE	REVISION
REV	DATE
DRAWING TITLE	
OVERALL PROPOSED SITE PLAN	
PROJECT TITLE	
SARASOTA COUNTY STORMWATER MANAGEMENT PLAN	
CLIENT	
CENTRAL COUNTY SOLID WASTE DISPOSAL COMPLEX NOKOMIS, FLORIDA	
ENGINEER	
SCS ENGINEERS STEARNS, CONRAD AND SCHMIDT CONSULTING ENGINEERS 4041 PARK OAKS BLVD., SUITE 100, TAMPA, FL 33610 813 661-0080 FAX 813 663-5157 FLORIDA CERTIFICATE OF AUTHORIZATION NO. 00004882	
CADD FILE:	211007SITE
DATE:	JANUARY 2012
SCALE:	AS SHOWN
DRAWING NO.	3 of 8

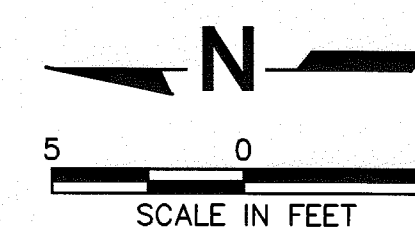


SCS ENGINEERS STEARNS, CONRAD AND SCHMIDT CONSULTING ENGINEERS 401 PARK OAKS BLVD SUITE 200 TAMPA, FL 33610 FLORIDA CERTIFICATE OF AUTHORIZATION NO. 0004882 PROJ. NO. 09211007-01 DRAWN BY: OJH CHK. BY: DPC DATE: 09/21/2007 DESIGNED BY: DPC APP. BY: DPC	CLIENT		DRAWING TITLE		REV	DATE	BY	
	CENTER COUNTY SOLID WASTE DISPOSAL COMPLEX NOKOMIS, FLORIDA		CELL 2 PLAN AND PROFILE					
CADD FILE: 211007PLAN2	DATE: JANUARY 2012		PROJECT TITLE SARASOTA COUNTY STORMWATER MANAGEMENT PLAN		△			
SCALE: AS SHOWN					△			
DRAWING NO.					△			
4 of 8								

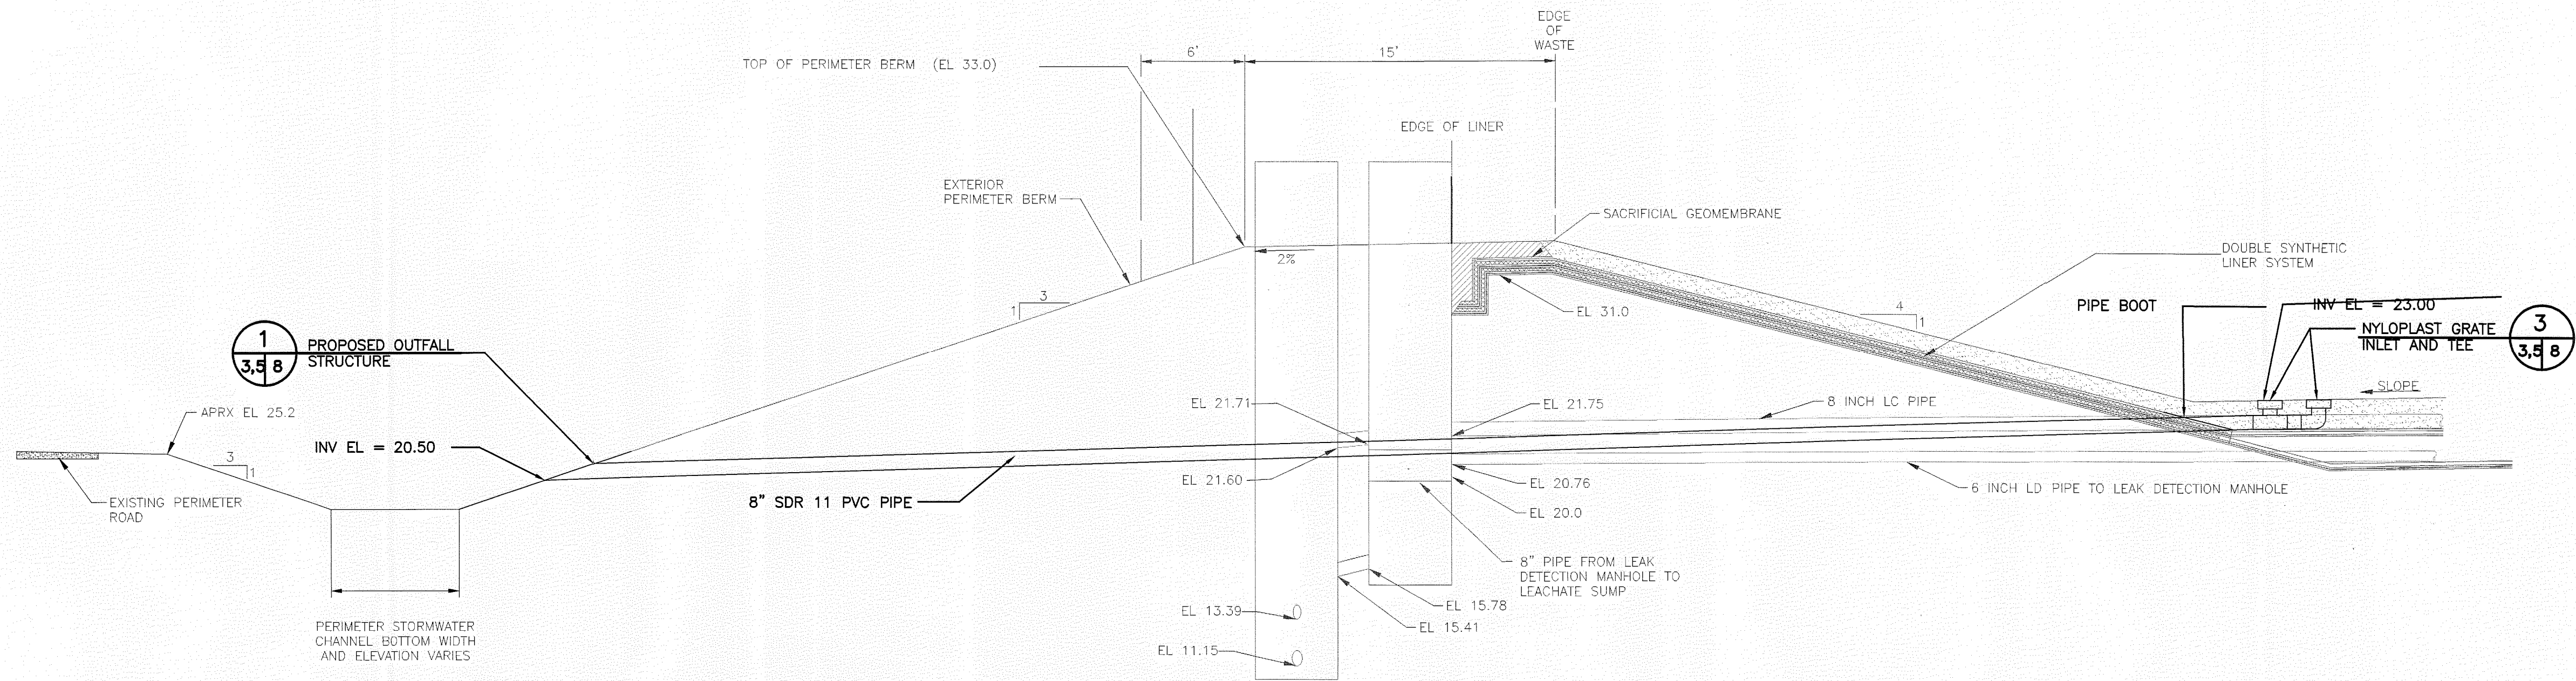

SYSTEM PROFILE



1" = 5'

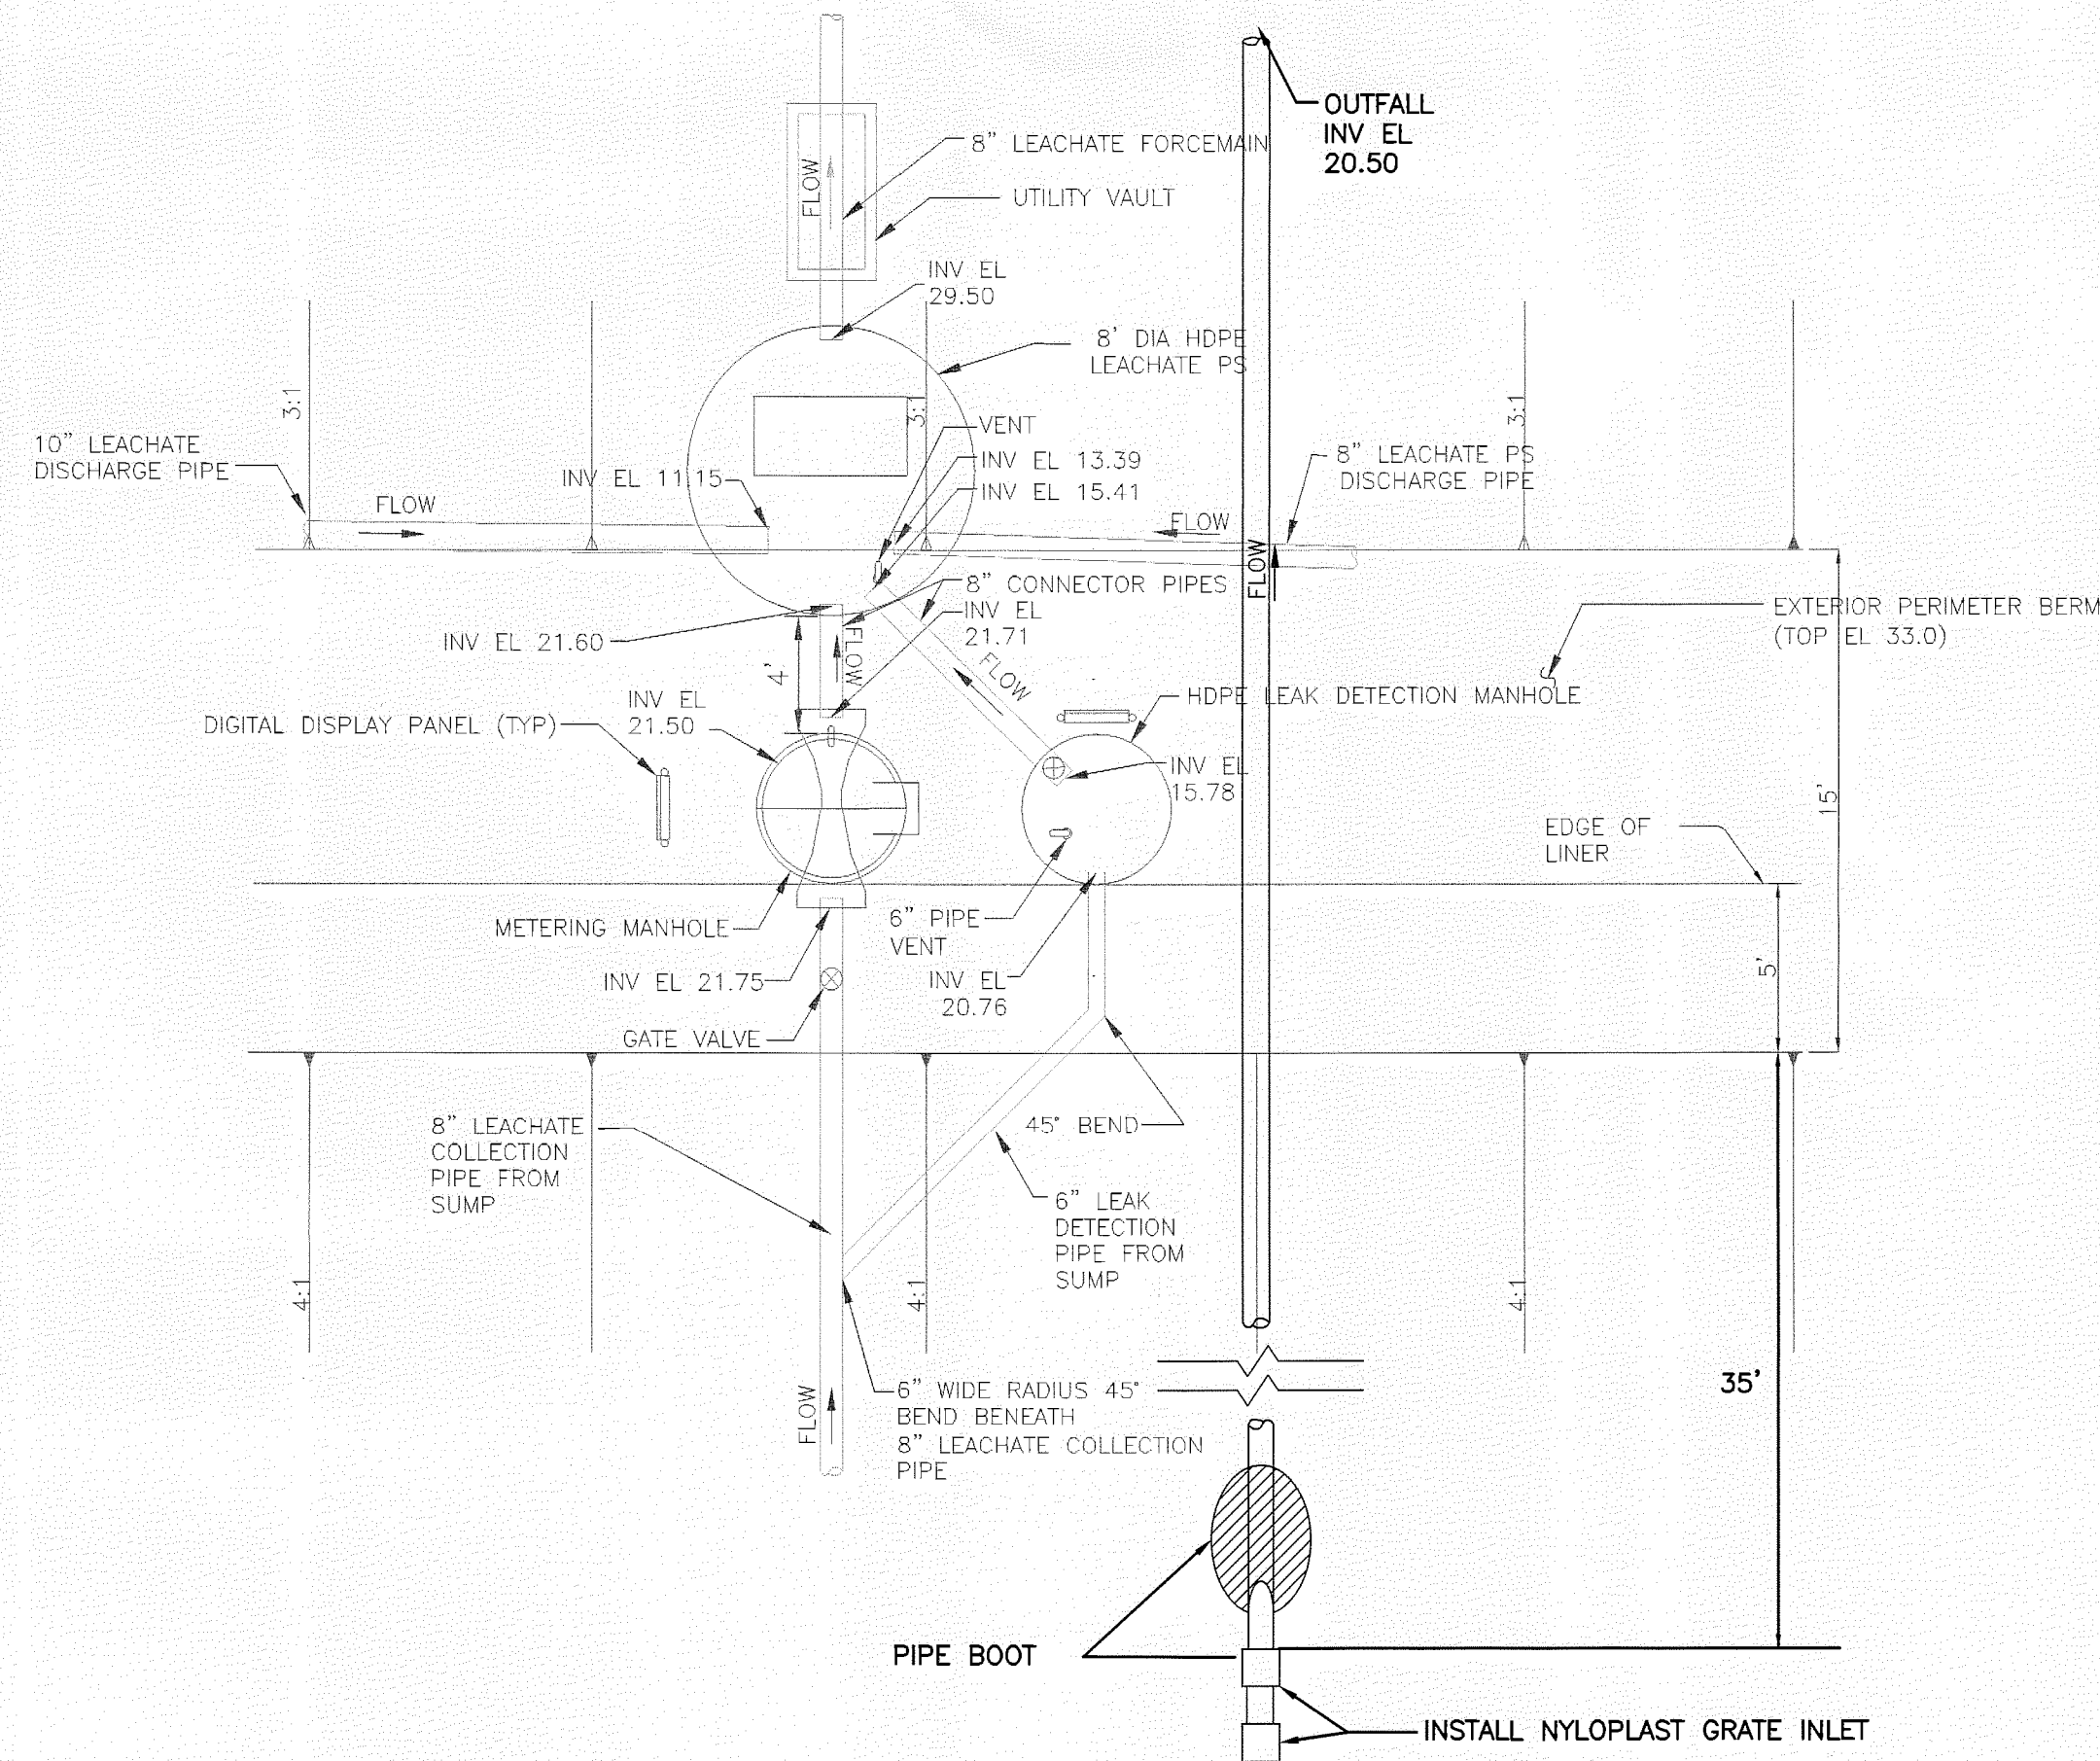



LEACHATE COLLECTION / LEAK DETECTION MANHOLE PLAN

CELL 2 ALTERNATIVE B



1" = 5'

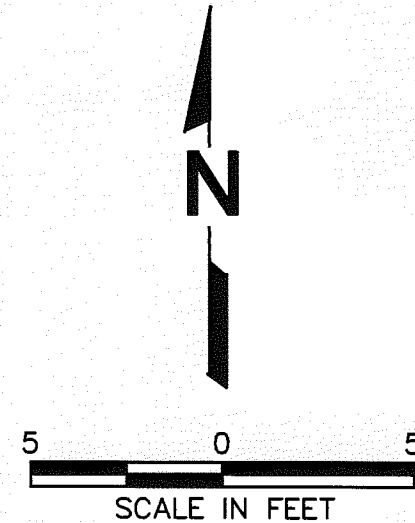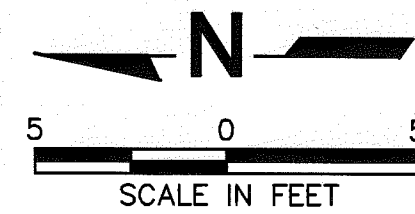





SCS ENGINEERS STEARNS, CONRAD AND SCHMIDT CONSULTING ENGINEERS 4041 PARK OAKS BLVD., SUITE 100, TAMPA, FL 33610 813 821-0080 FAX 813 823-6757 FLORIDA CERTIFICATE OF AUTHORIZATION NO. 00004852 PROJ. NO. 09211007.01 DESIGN BY: OJH CHECK BY: OJH IN CHARGE BY: RJD APPROVED BY: DRC	CADD FILE:		211007PLAN2	
	DATE:		JANUARY 2012	
	SCALE:		AS SHOWN	
	DRAWING NO.			
	5 of 8			
	CLIENT	CENTER COUNTY SOLID WASTE DISPOSAL COMPLEX NOKOMIS, FLORIDA		
	DRAWING TITLE	CELL 2 PLAN AND PROFILE ALTERNATIVE B		
	PROJECT TITLE	SARASOTA COUNTY STORMWATER MANAGEMENT PLAN		
	REV	DATE	DESCRIPTION	BY
	△		FLORIDA DEPARTMENT OF TRANSPORTATION JAN 23 2012 SOUTHWEST DISTRICT TAMPA	
△				
△				
△				
△				
STATE OF FLORIDA OFFICE OF THE COMMISSIONER OF REVENUE TAMPA, FLORIDA				
DANIEL R. COOPER, P.E. LICENSE NO. 66440				

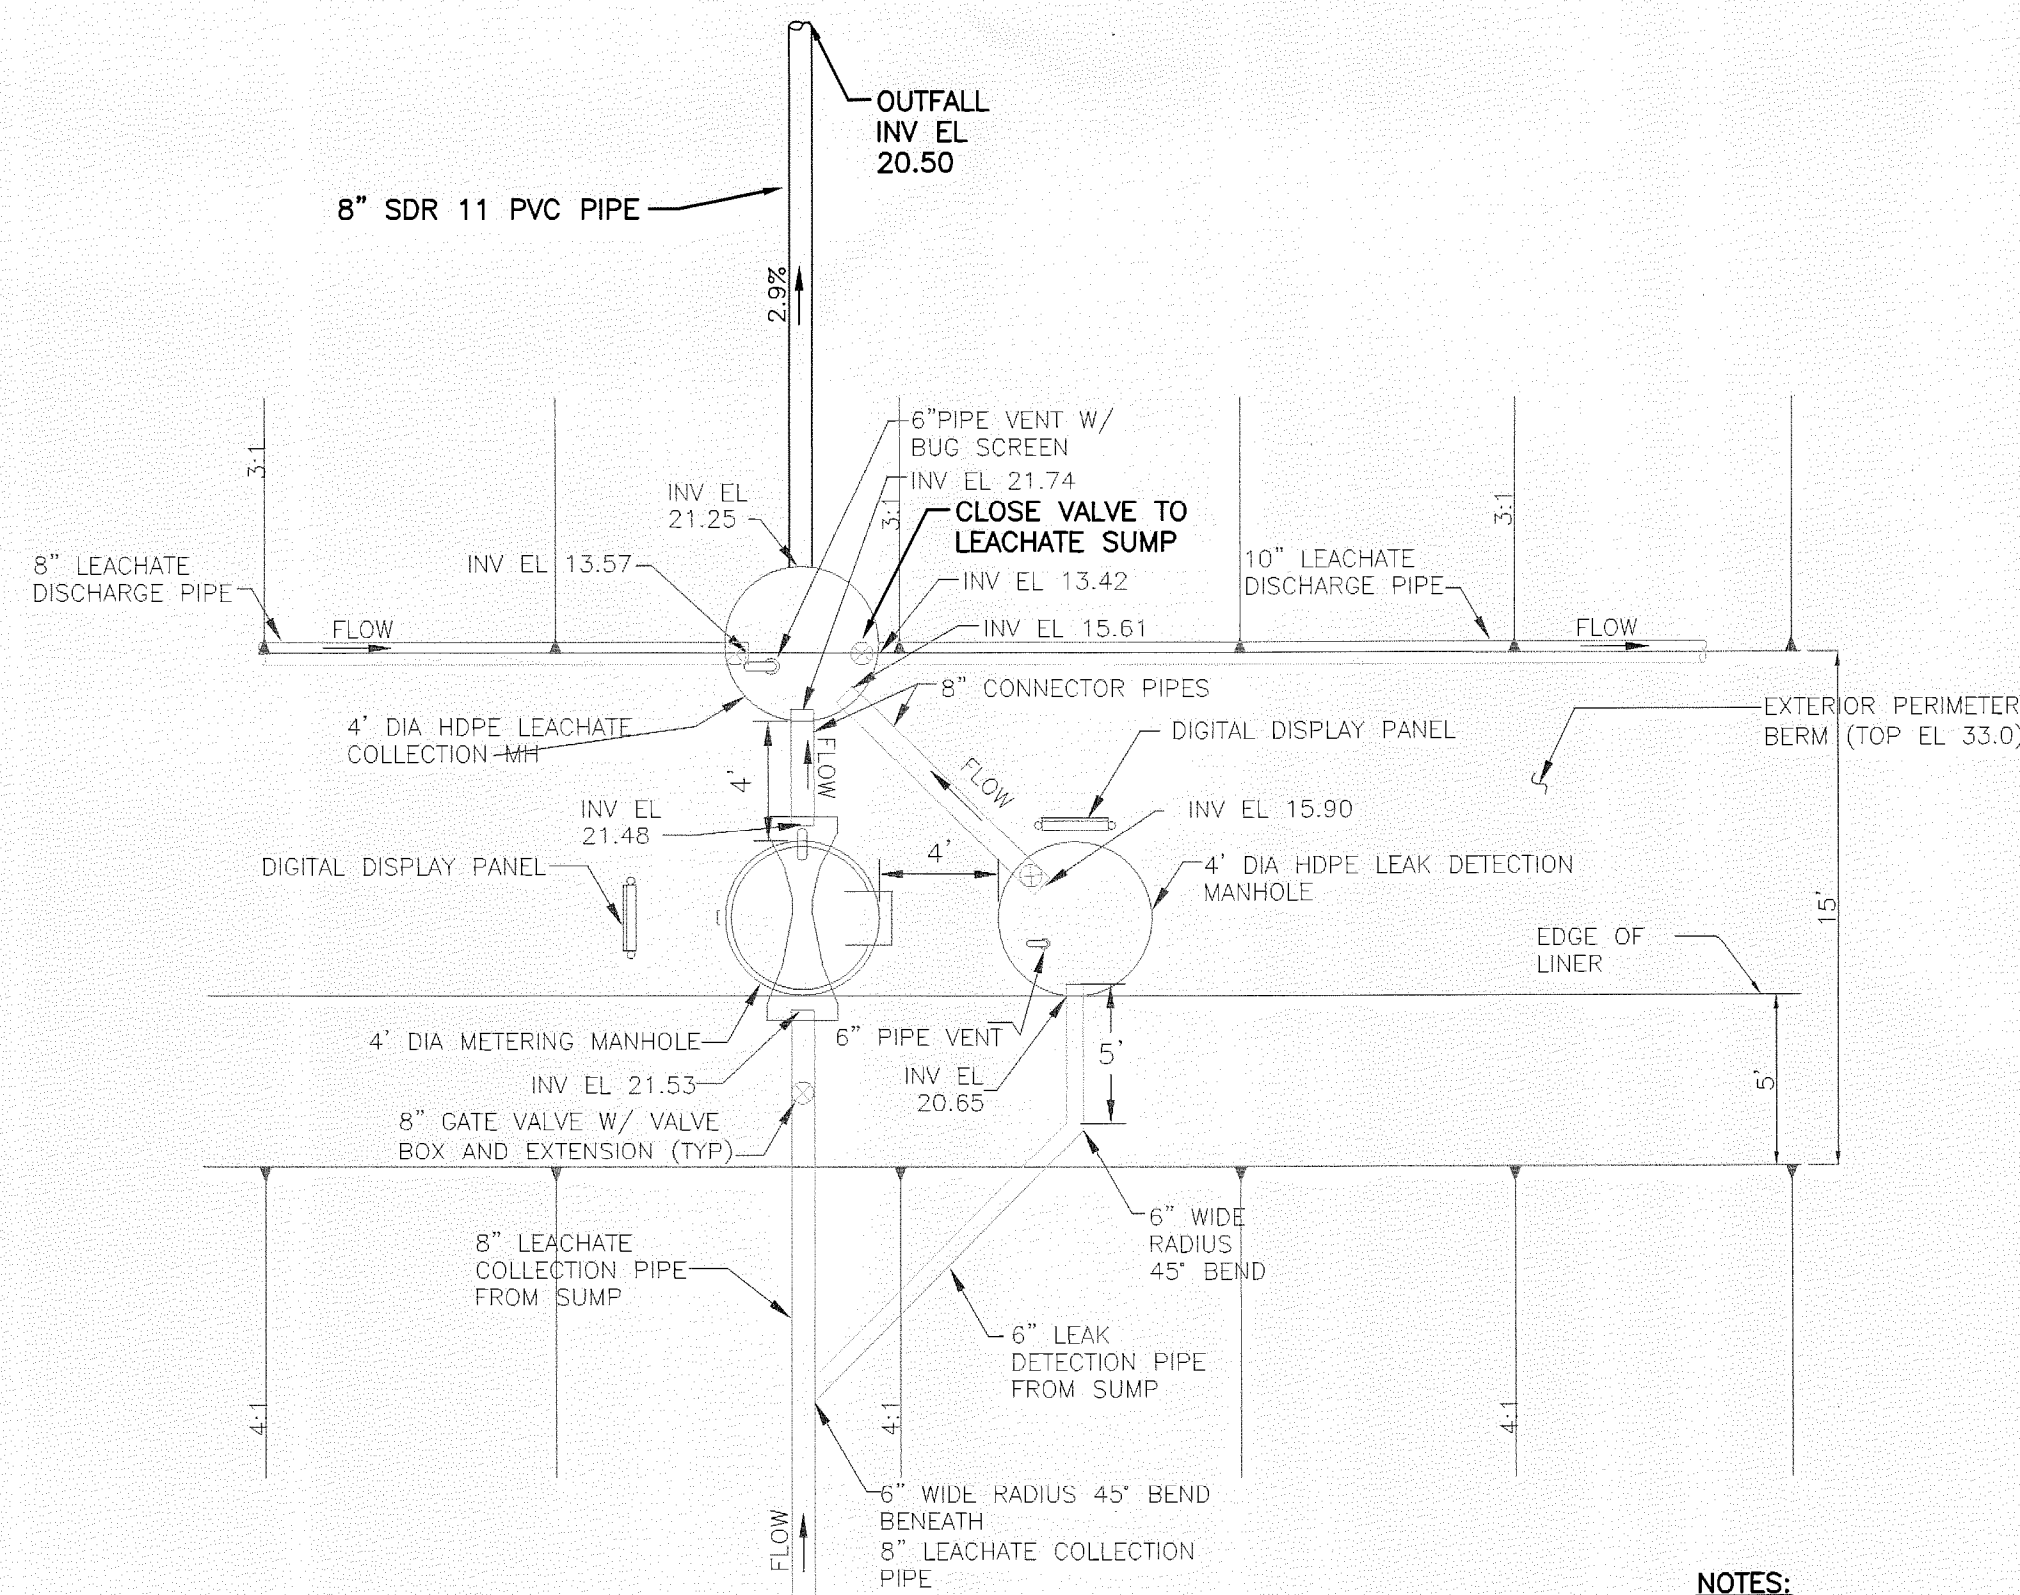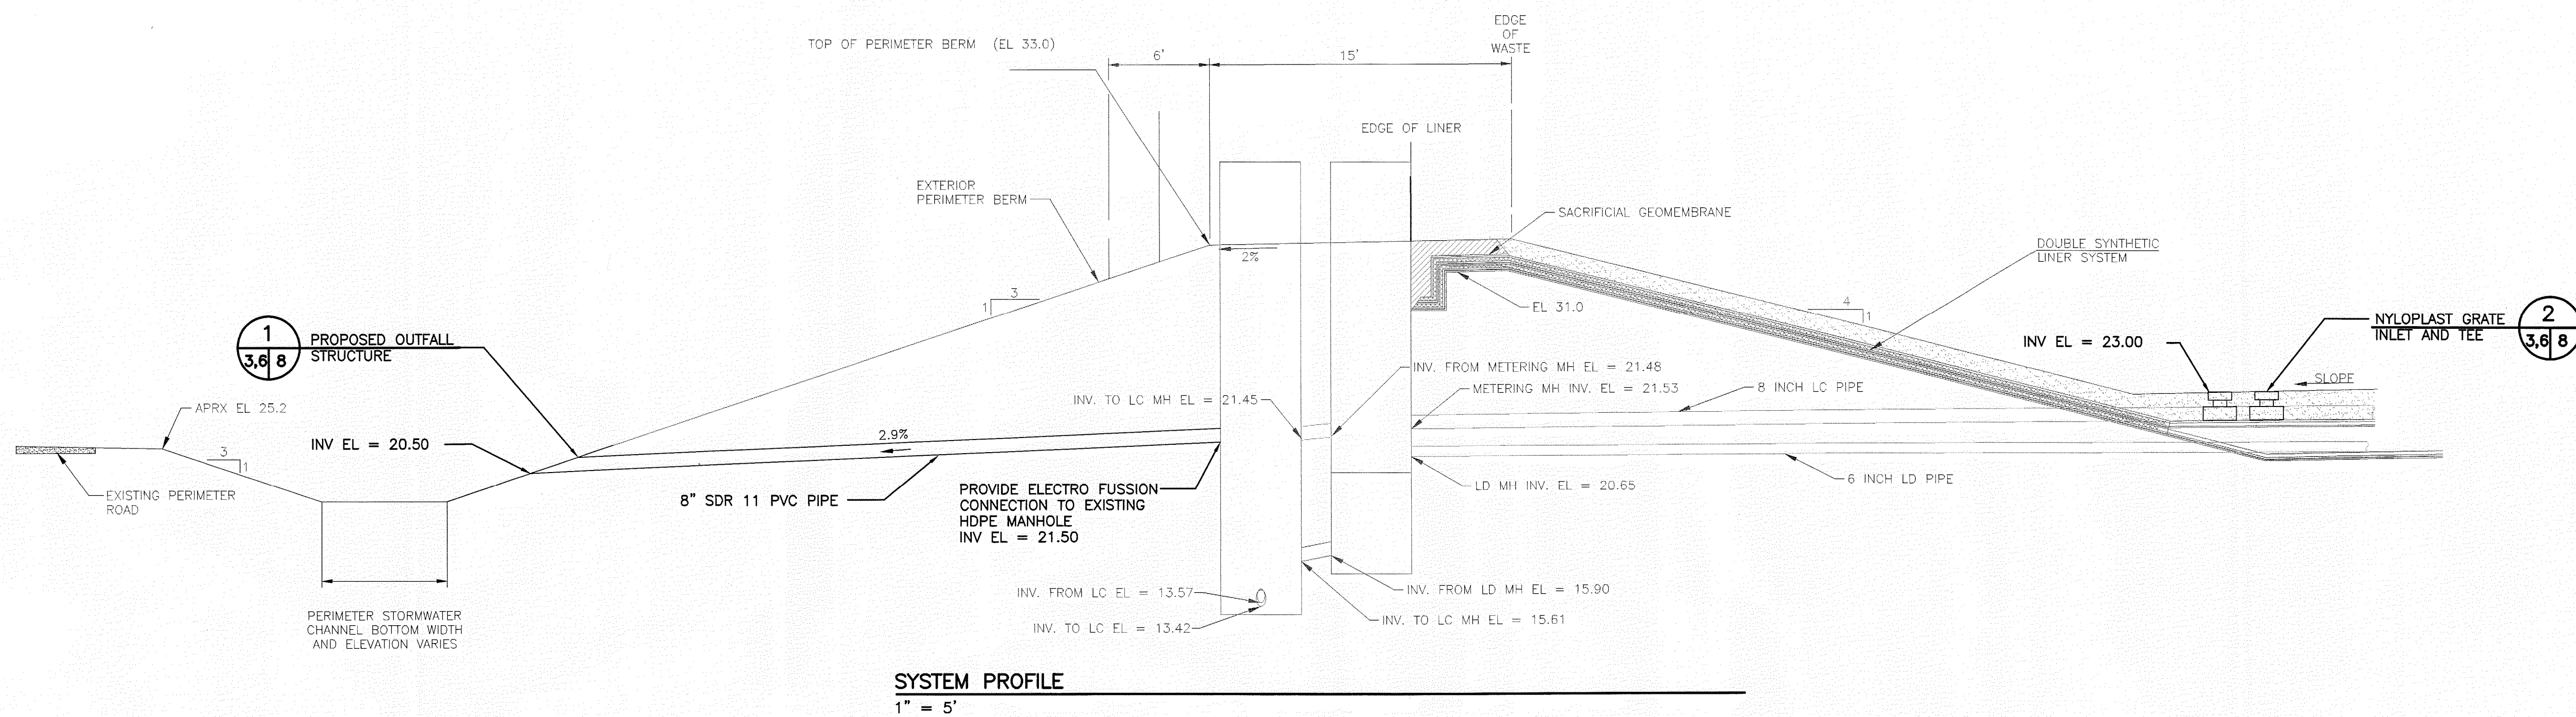

NOTES:
1. ALL PIPES SHALL BE SDR 11 HDPE.

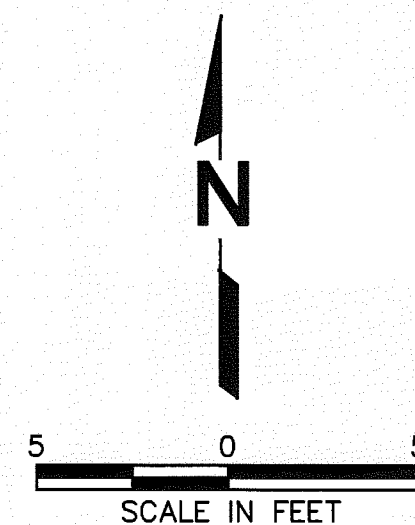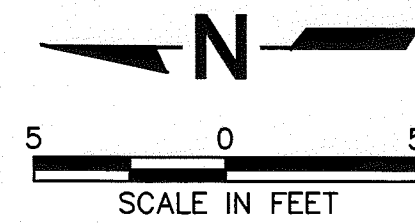

	BY	DESCRIPTION	DATE	REV
		ENVIRONMENTAL CONSULTING	JAN 23 2012	
CELL 3 PLAN AND PROFILE SARASOTA COUNTY STORMWATER MANAGEMENT PLAN				
CENTER COUNTY SOLID WASTE DISPOSAL COMPLEX NOKOMIS, FLORIDA				
SCS ENGINEERS STEARNS, CONRAD AND SCHMIDT CONSULTING ENGINEERS 4041 PARK OAKS BLVD., SUITE 100, TAMPA, FL 33610 813 821-0880 FAX 813 823-6767 FLORIDA CERTIFICATE OF AUTHORIZATION NO. 00004882	PROJ. NO.	DATE	BY	APP. BY
	09211007.01	01/23/12	Q/A	DRC
CADD FILE: 2111007PLAN3 DATE: JANUARY 2012 SCALE: AS SHOWN DRAWING NO. 6 of 8				

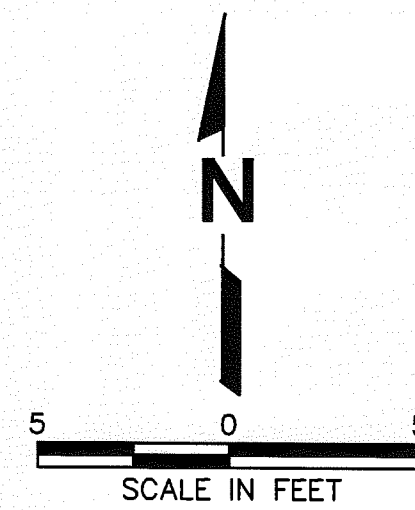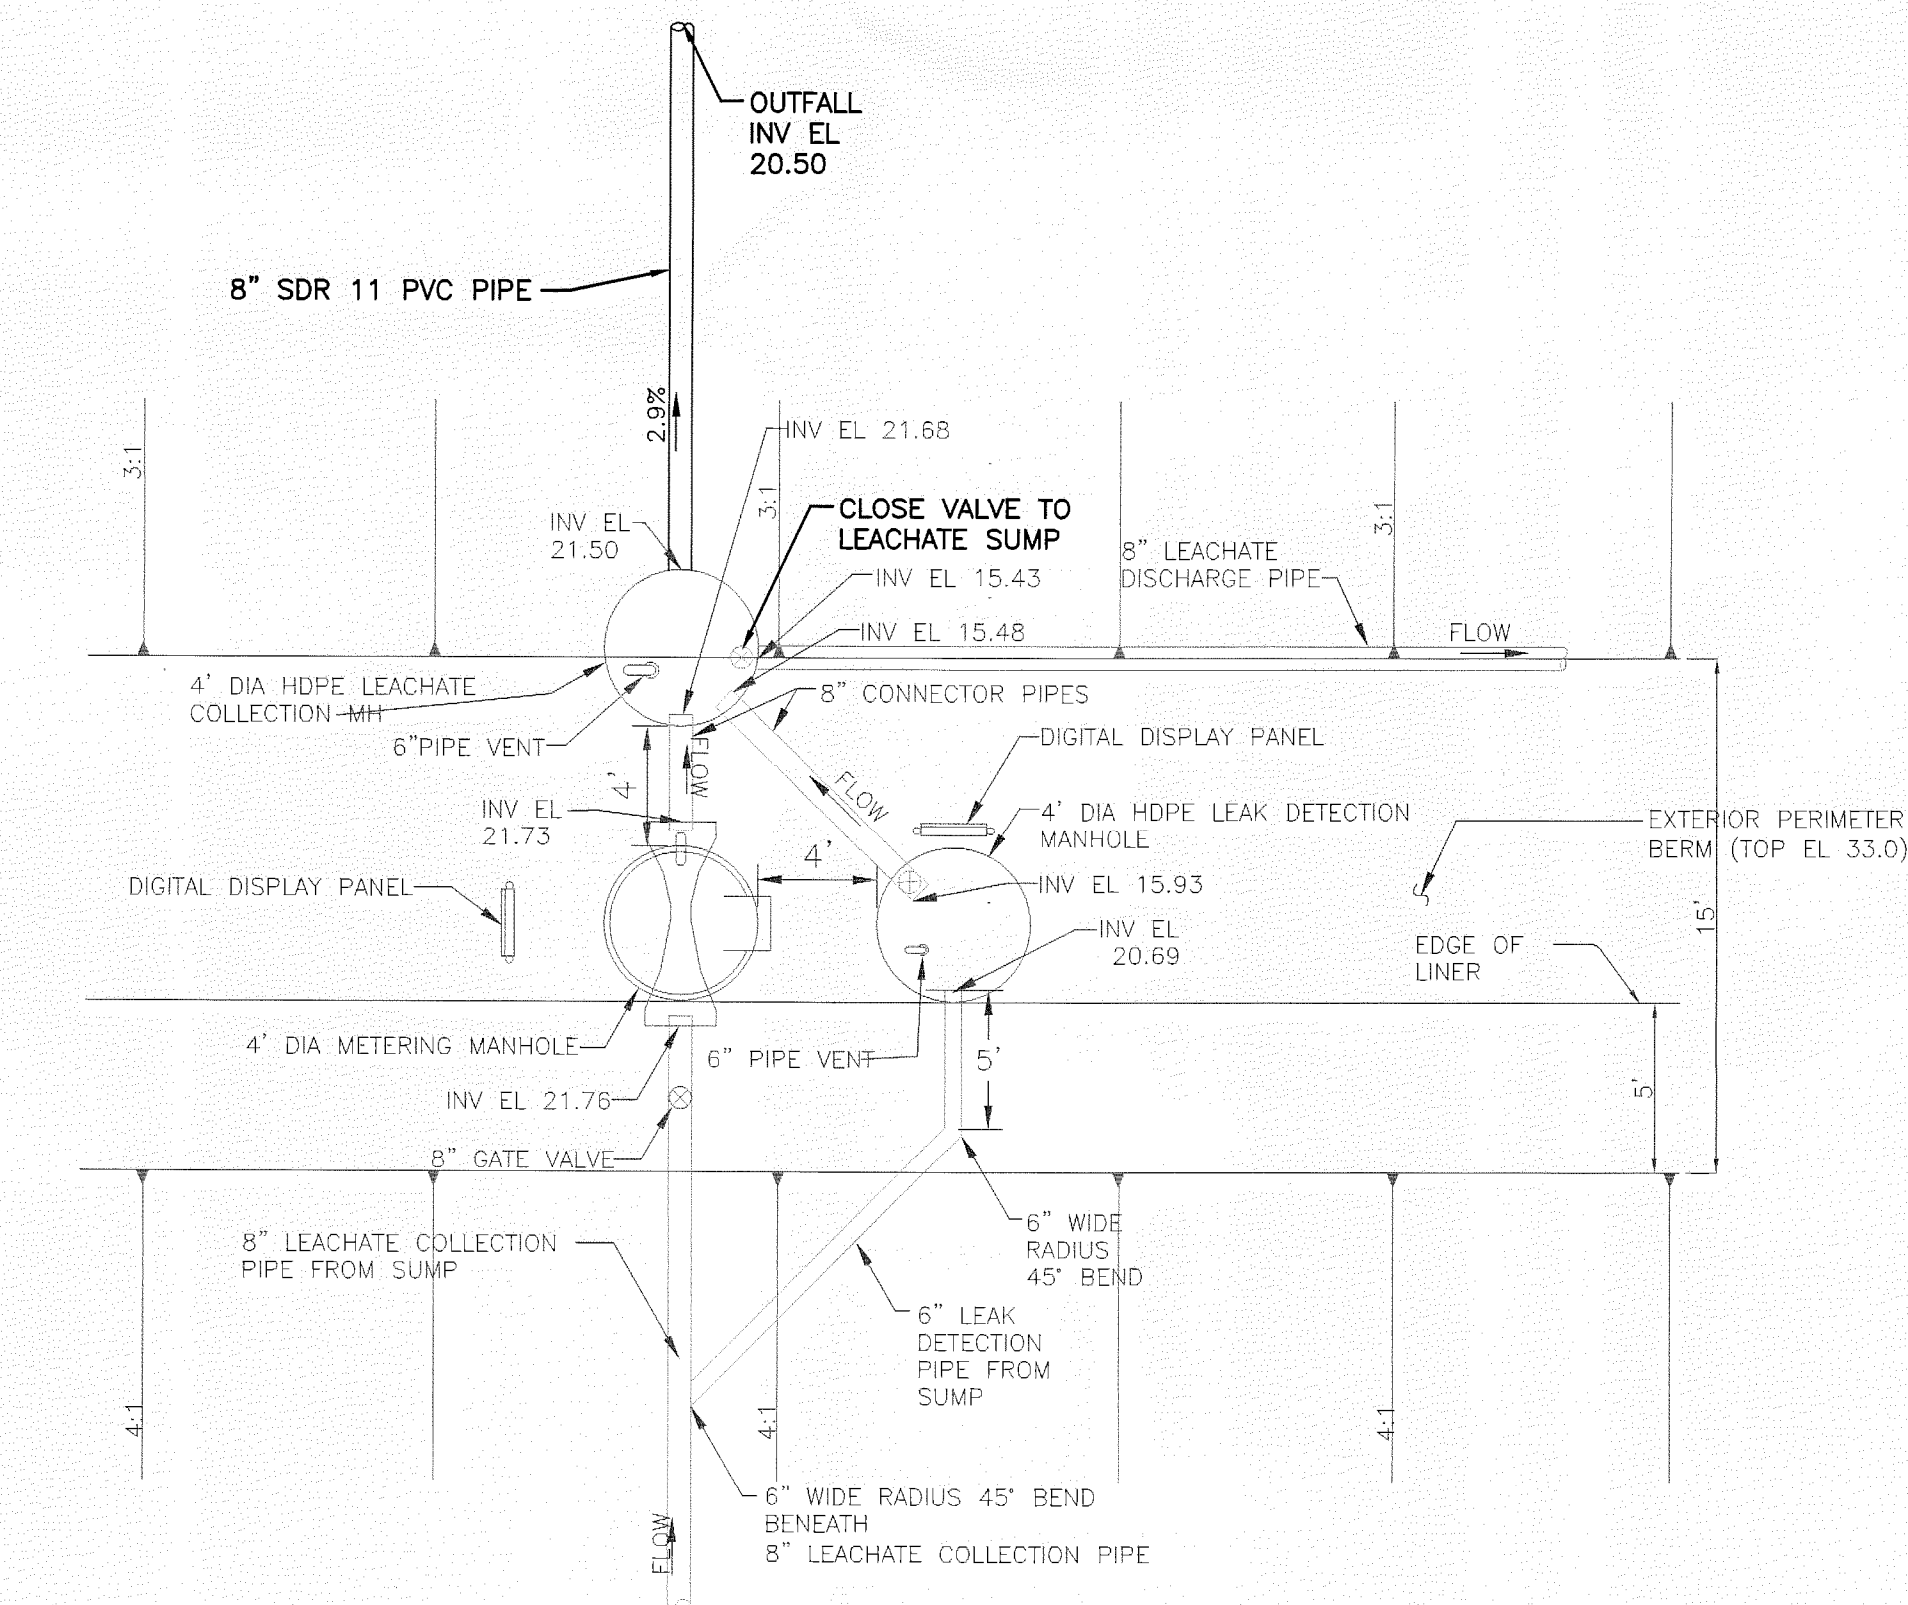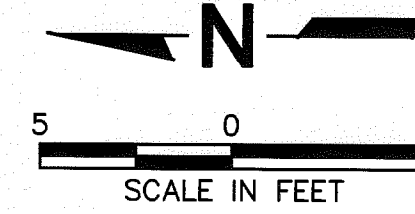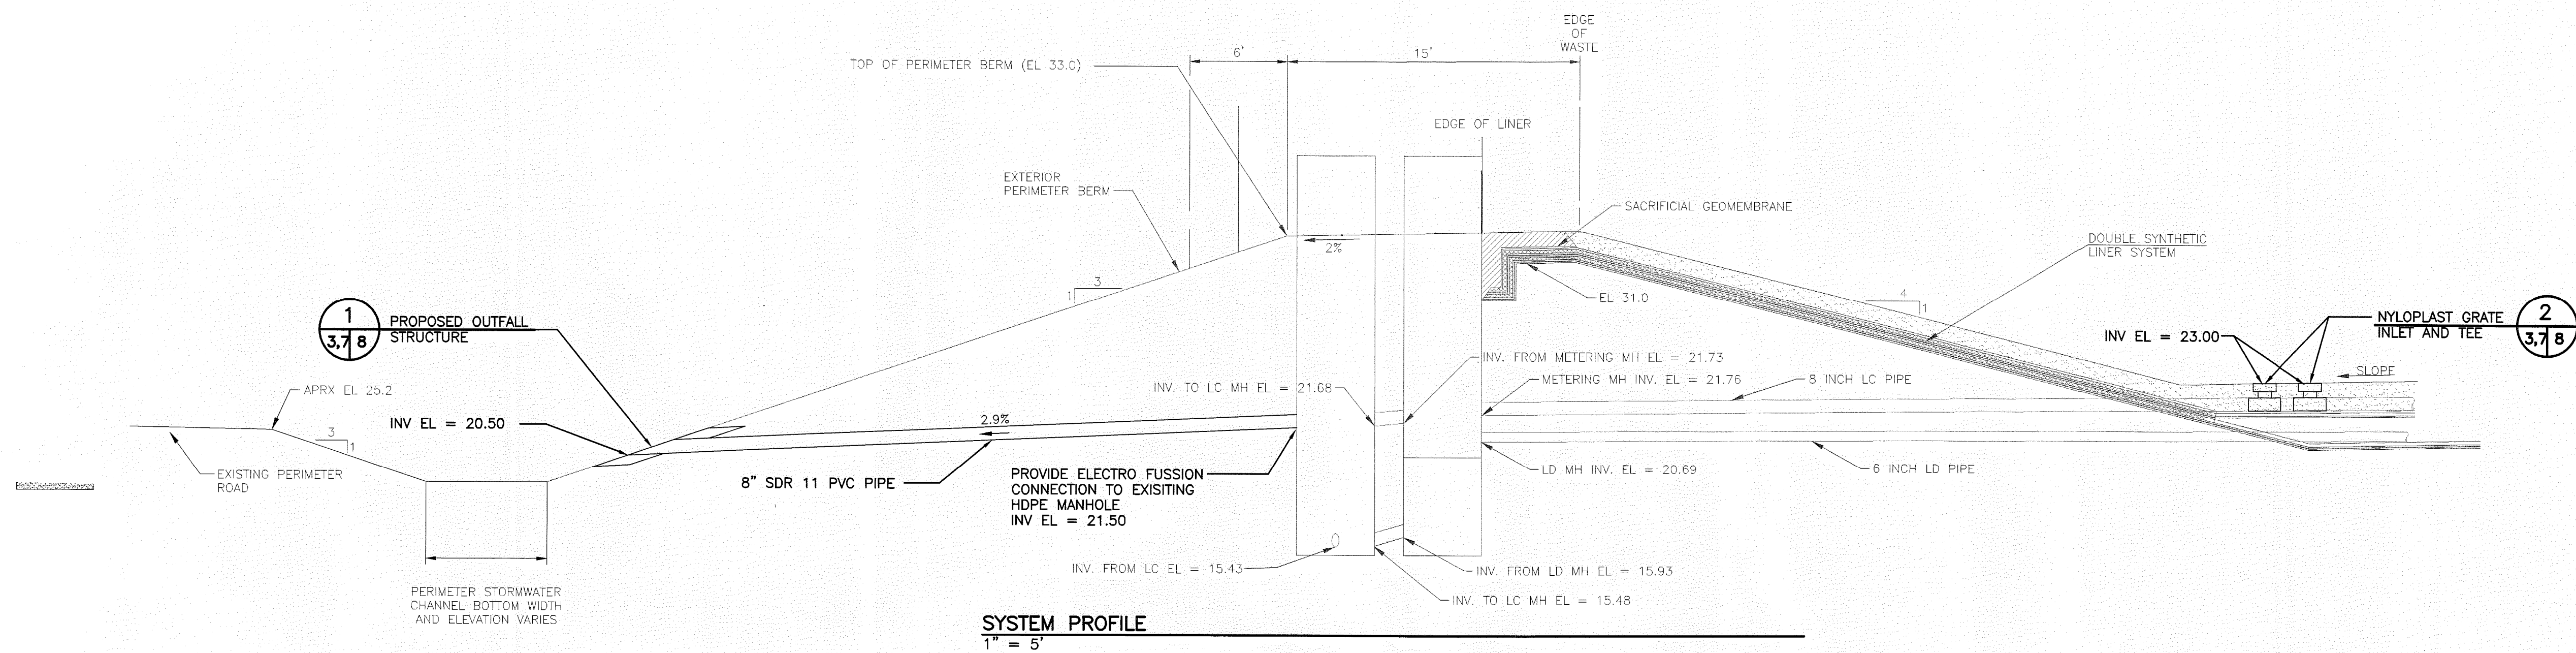

LEACHATE COLLECTION / LEAK DETECTION MANHOLE PLAN
CELL 4
1" = 5'

SCS ENGINEERS STEARNS, CONRAD AND SCHMIDT CONSULTING ENGINEERS 4001 PARK OAKS BLVD., SUITE 100, TAMPA, FL 33610 813 621-0060 FAX 813 623-6757 FLORIDA CERTIFICATE OF AUTHORIZATION NO. 00044892	CADD FILE: 211007PLAN4	
	DATE: JANUARY 2012	
	SCALE: AS SHOWN	
	DRAWING NO.	
	7 of 8	

SCS ENGINEERS STEARNS, CONRAD AND SCHMIDT CONSULTING ENGINEERS 4001 PARK OAKS BLVD., SUITE 100, TAMPA, FL 33610 813 621-0060 FAX 813 623-6757 FLORIDA CERTIFICATE OF AUTHORIZATION NO. 00044892	DRAWN BY: OJH	DATE: 09/21/07	BY: DRC
	CHK. BY: DRC	DATE: 09/21/07	BY: DRC
	DATE: 09/21/07	BY: DRC	DATE: 09/21/07
	DATE: 09/21/07	BY: DRC	DATE: 09/21/07
	DATE: 09/21/07	BY: DRC	DATE: 09/21/07

SCS ENGINEERS STEARNS, CONRAD AND SCHMIDT CONSULTING ENGINEERS 4001 PARK OAKS BLVD., SUITE 100, TAMPA, FL 33610 813 621-0060 FAX 813 623-6757 FLORIDA CERTIFICATE OF AUTHORIZATION NO. 00044892	DATE: JAN 23 2012	BY: DRC
	DATE: JAN 23 2012	BY: DRC
	DATE: JAN 23 2012	BY: DRC
	DATE: JAN 23 2012	BY: DRC
	DATE: JAN 23 2012	BY: DRC

SCS ENGINEERS STEARNS, CONRAD AND SCHMIDT CONSULTING ENGINEERS 4001 PARK OAKS BLVD., SUITE 100, TAMPA, FL 33610 813 621-0060 FAX 813 623-6757 FLORIDA CERTIFICATE OF AUTHORIZATION NO. 00044892	DATE: JAN 23 2012	BY: DRC
	DATE: JAN 23 2012	BY: DRC
	DATE: JAN 23 2012	BY: DRC
	DATE: JAN 23 2012	BY: D

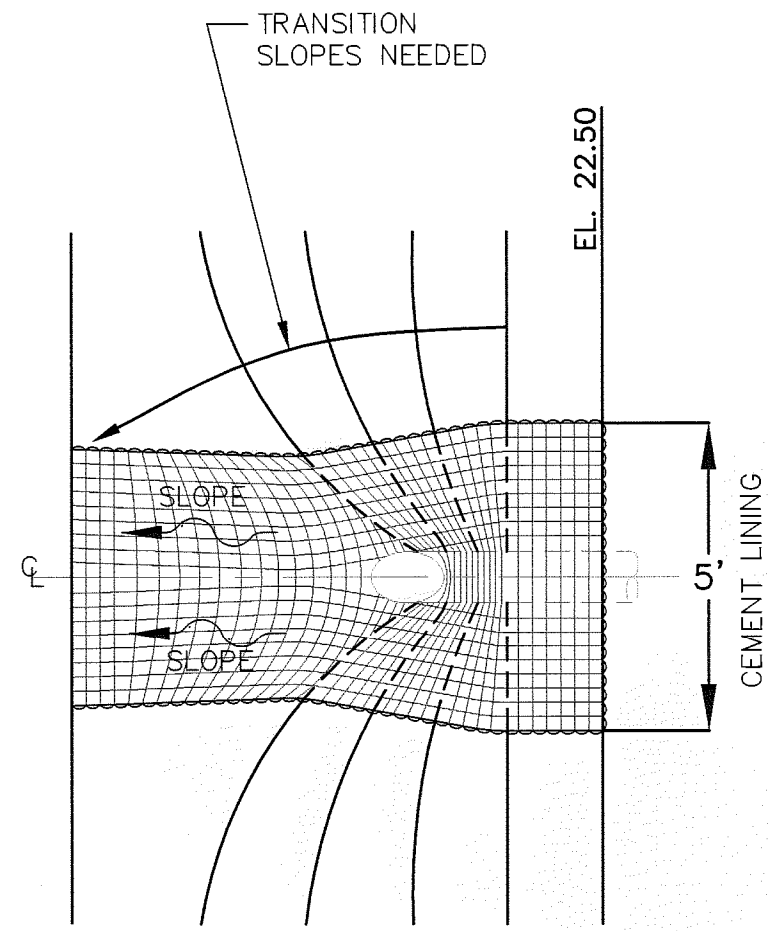


TYPICAL OUTFALL STRUCTURE DETAIL 1
3/8
NOT TO SCALE

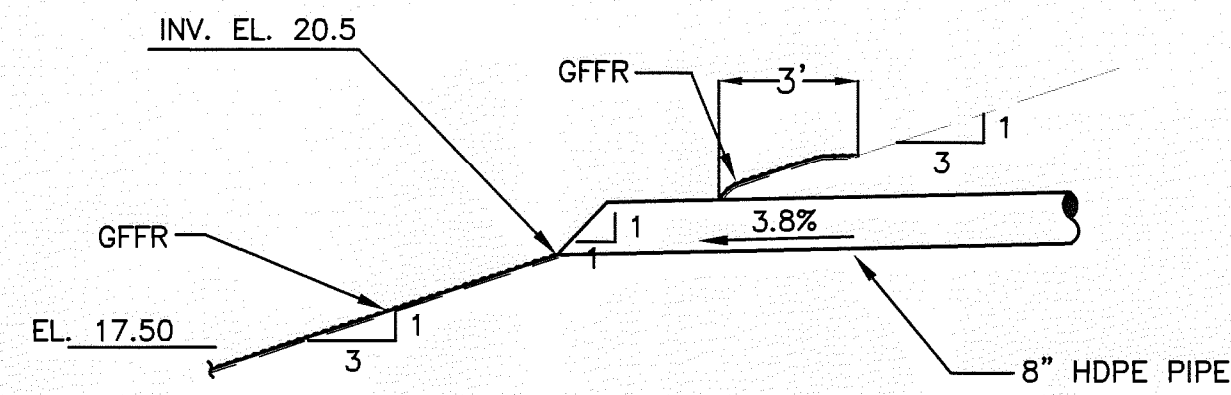


CELL 3 AND 4 OUTFALL DETAIL 4
3/8
SEE DETAIL

NOTE:
EXTEND GFR (GROUT FILL FABRIC REVESTMENT) 1-FOOT BELOW EXISTING CHANNEL ELEVATION TO APPROXIMATELY ELEVATION 17.5

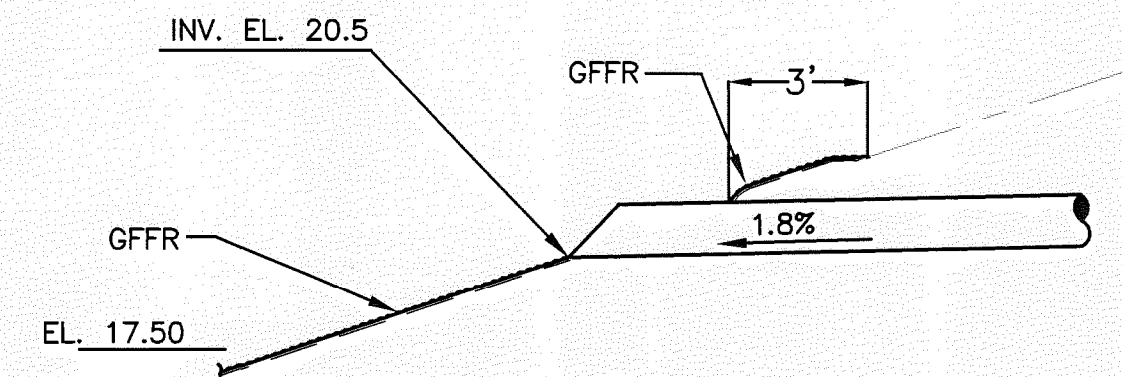


CELL 2 OUTFALL DETAIL 5
3/8
SEE DETAIL


NOTE:
EXTEND GFR 1-FOOT BELOW EXISTING CHANNEL ELEVATION TO APPROXIMATE ELEVATION 17.5

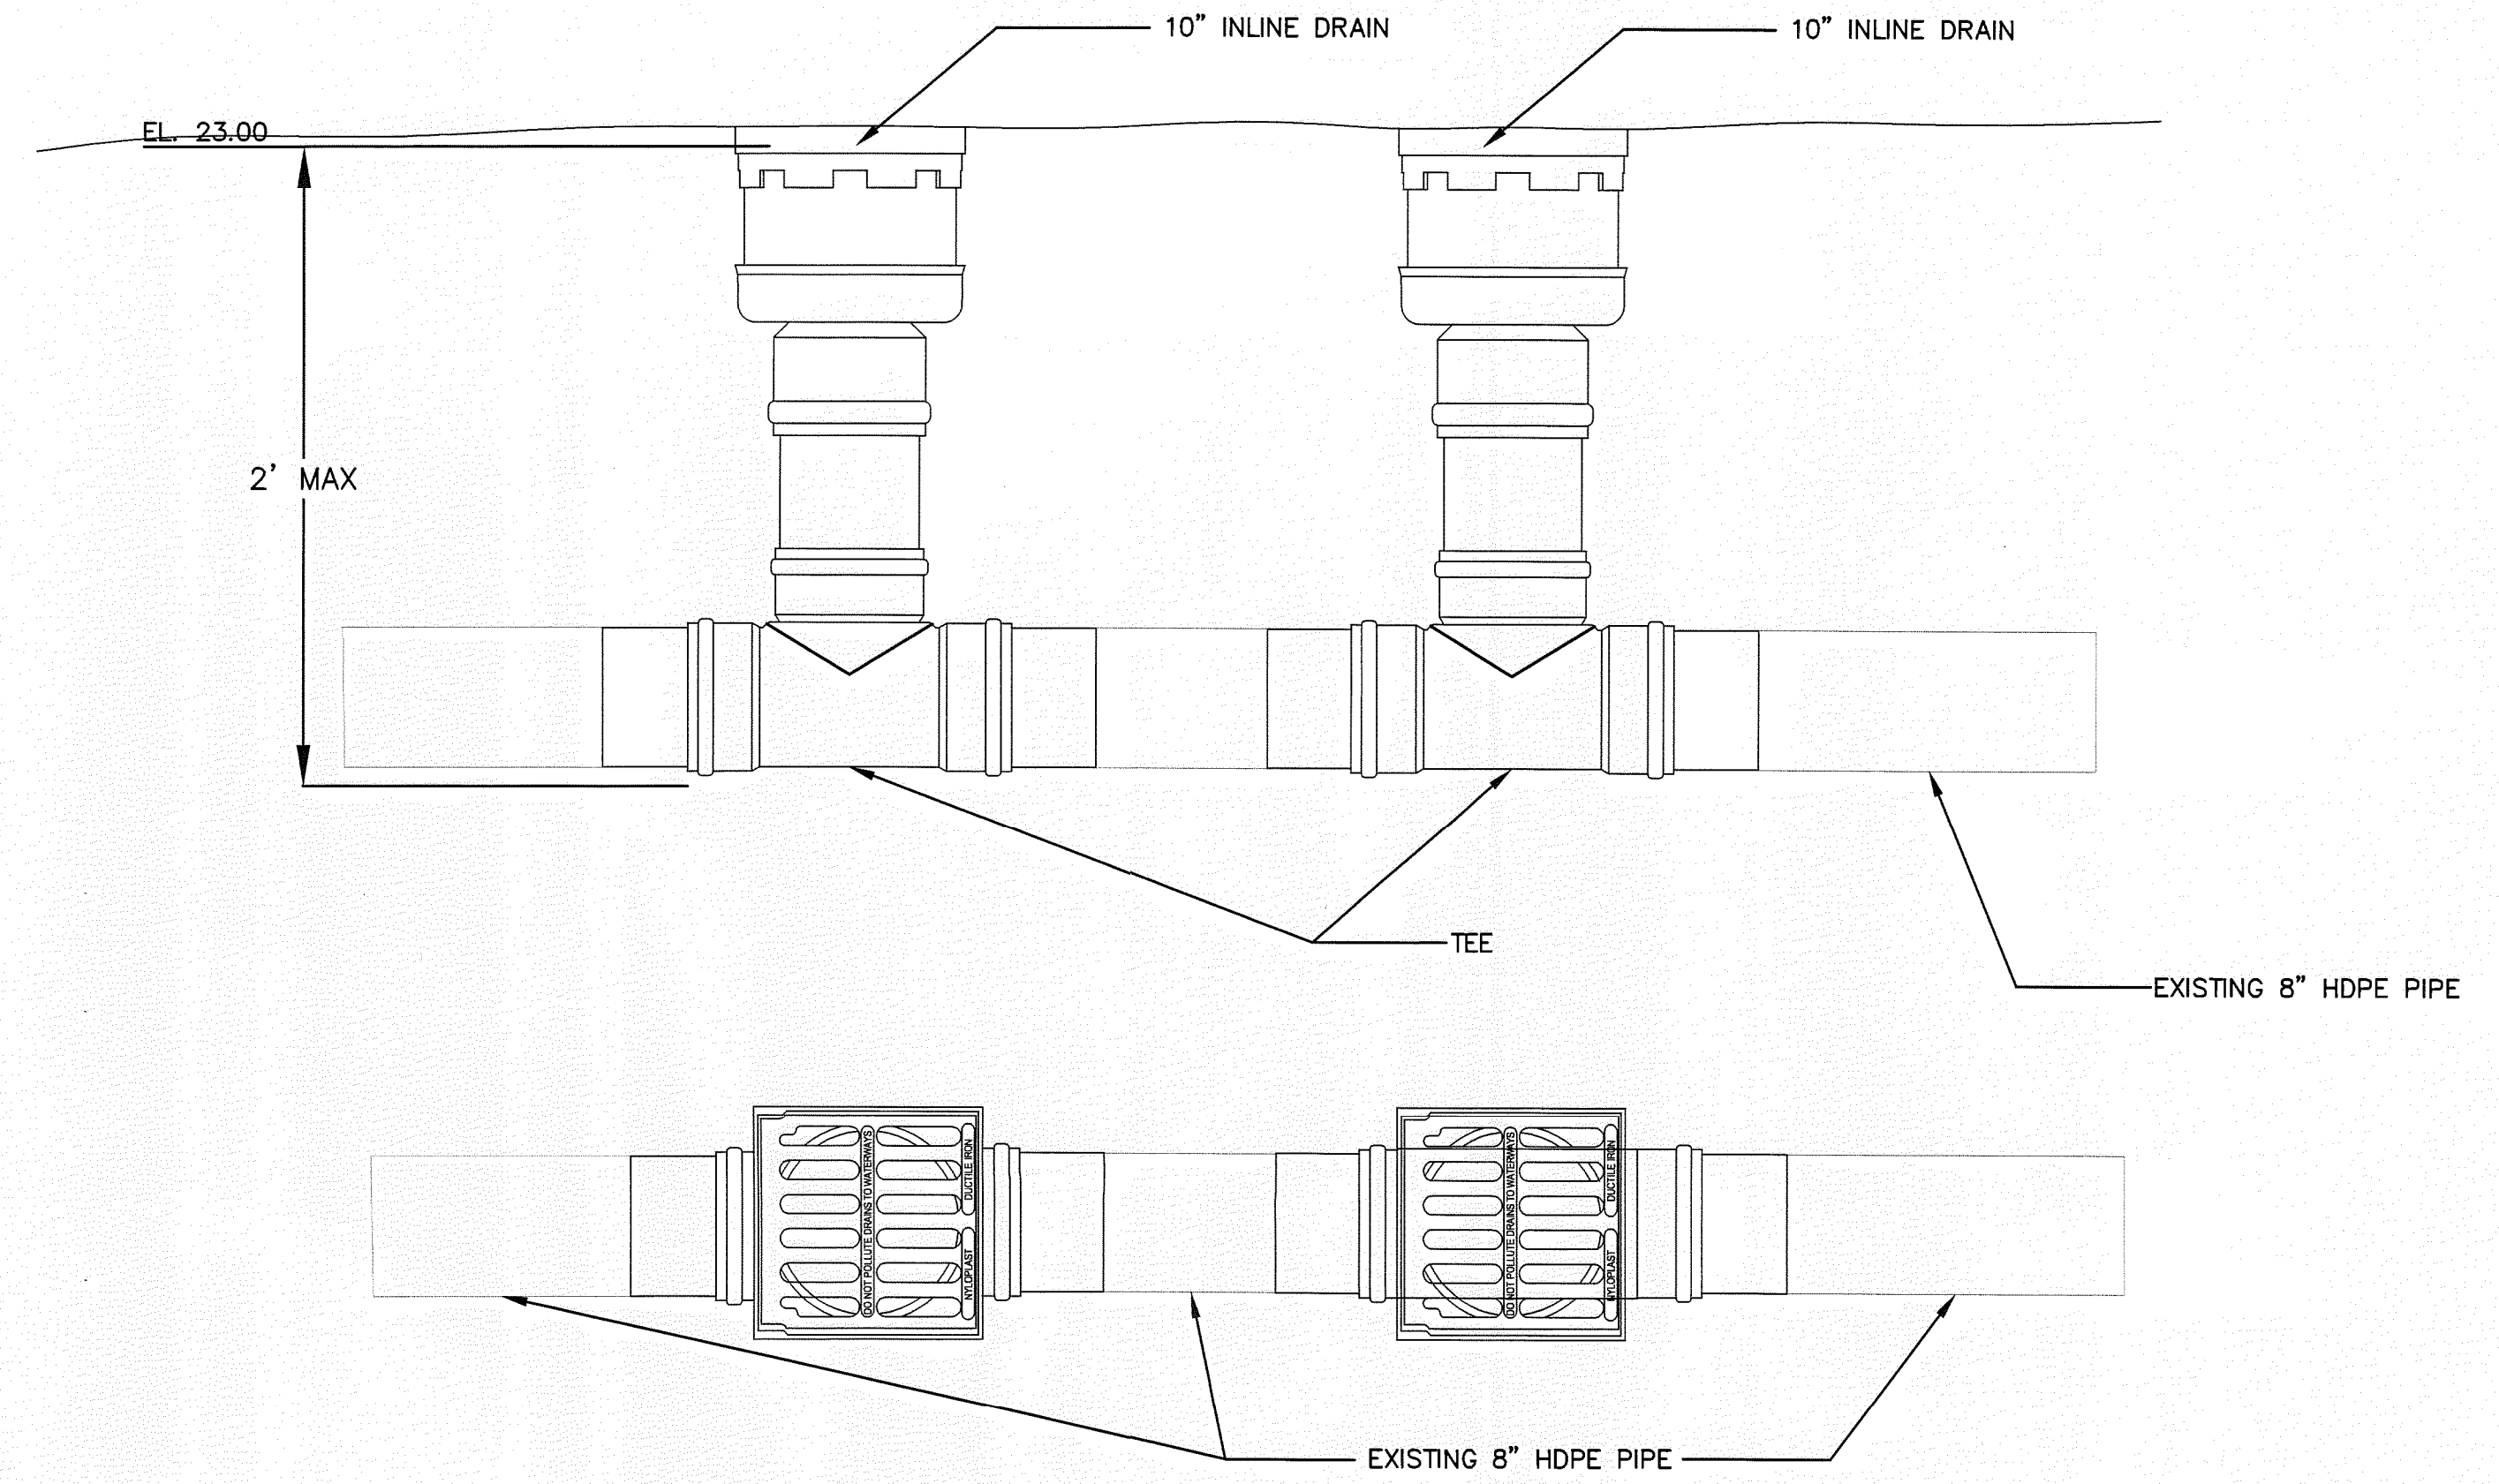

NYLOPLAST INLET AND TEE DETAIL 2
8
NOT TO SCALE
3,4,6,7

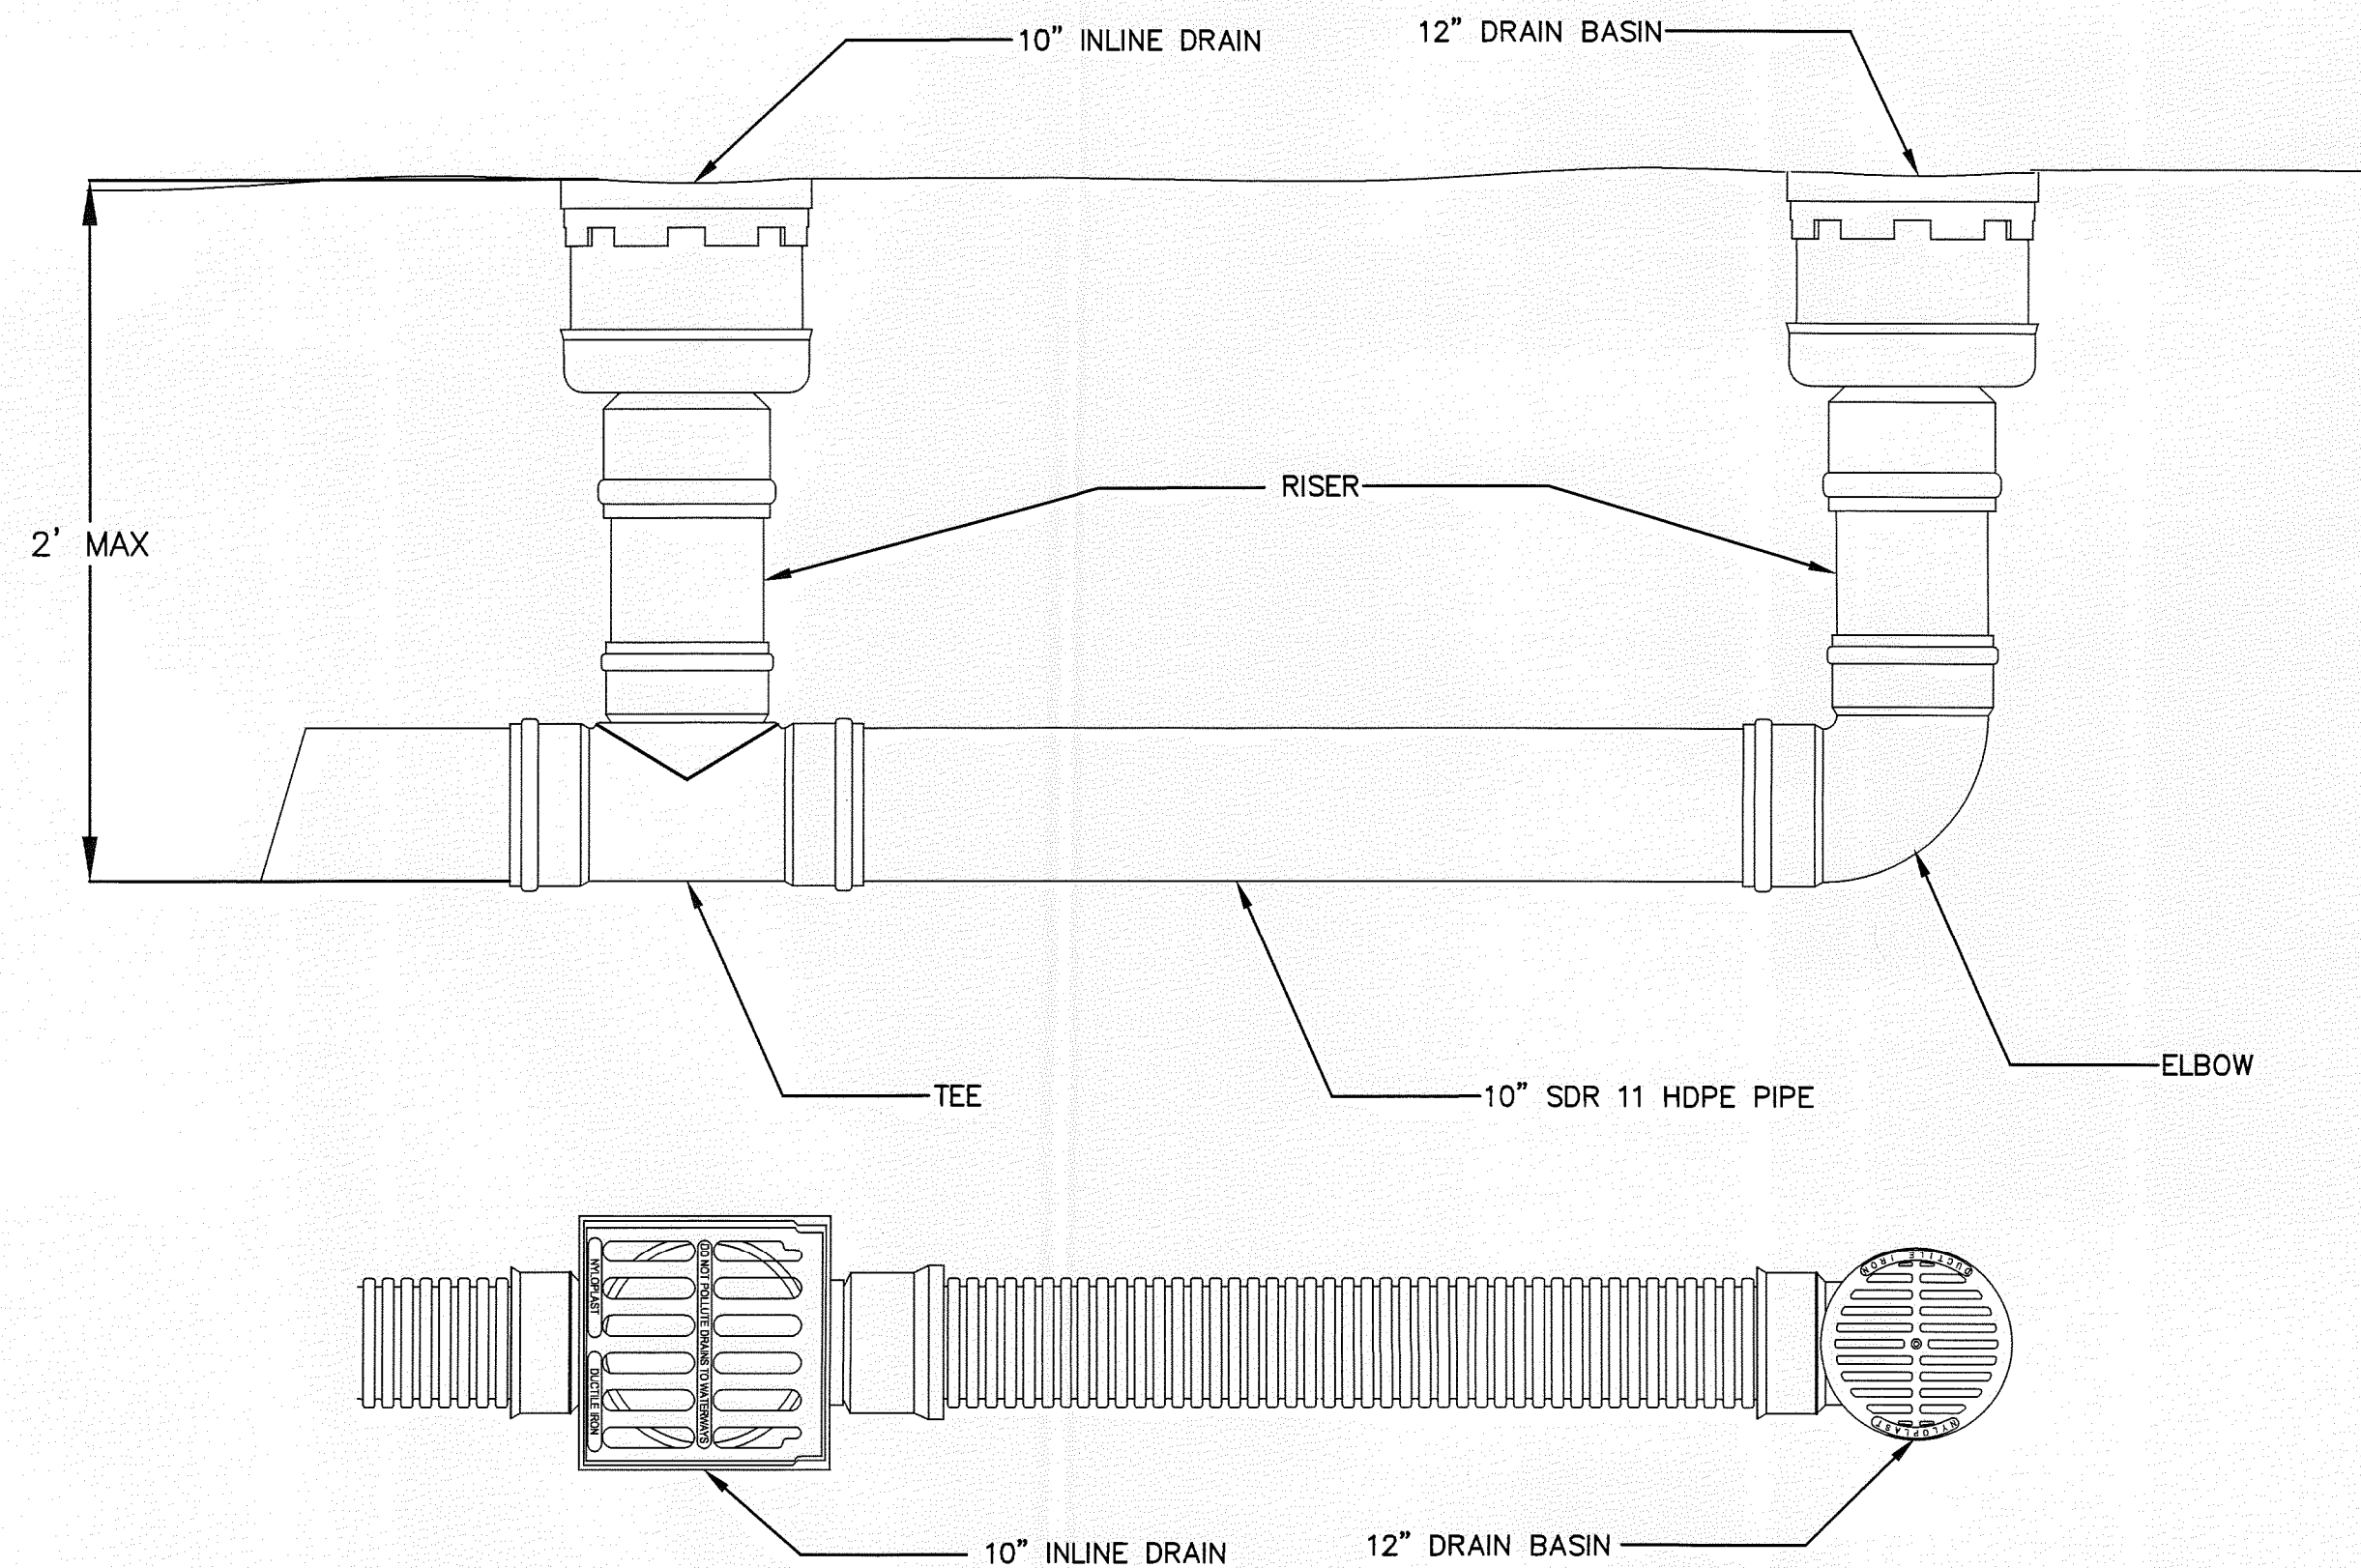

ALTERNATIVE B NYLOPLAST INLET DETAIL 3
3/8
NOT TO SCALE

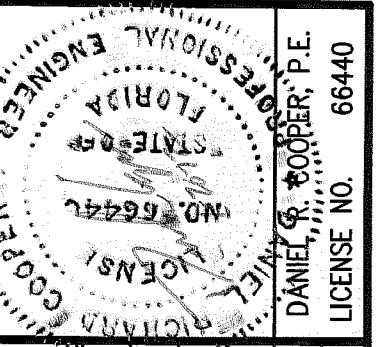

REV	DATE	DESCRIPTION	BY
1		FLORIDA DEPARTMENT OF ENVIRONMENTAL PROTECTION	
2		JAN 23 2012	
3		SOUTHWEST DISTRICT	
4		FLORIDA	
5		DANIEL S. COOPER, P.E.	
6		LICENSE NO. 66440	

DRAWING TITLE	PROJECT TITLE
DETAILS	SARASOTA COUNTY STORMWATER MANAGEMENT PLAN

CLIENT
CENTER COUNTY SOLID WASTE DISPOSAL COMPLEX NOKOMIS, FLORIDA

SCS ENGINEERS	STEARN, CONRAD AND SCHMIDT CONSULTING ENGINEERS
4041 PARK OAKS BLVD., SUITE 100, TAMPA, FL 33610	813 821-0880 FAX 813 823-6757
FLORIDA CERTIFICATE OF AUTHORIZATION NO. 00004892	PROJ. NO. 09211007.01
DWN. BY: O/H	CHK. BY: DRC
APP. BY: R/D	APP. BY: DRC
DSK	DRC/O/H

CADD FILE: 211007DETAILS
DATE: JANUARY 2012
SCALE: AS SHOWN
DRAWING NO.