



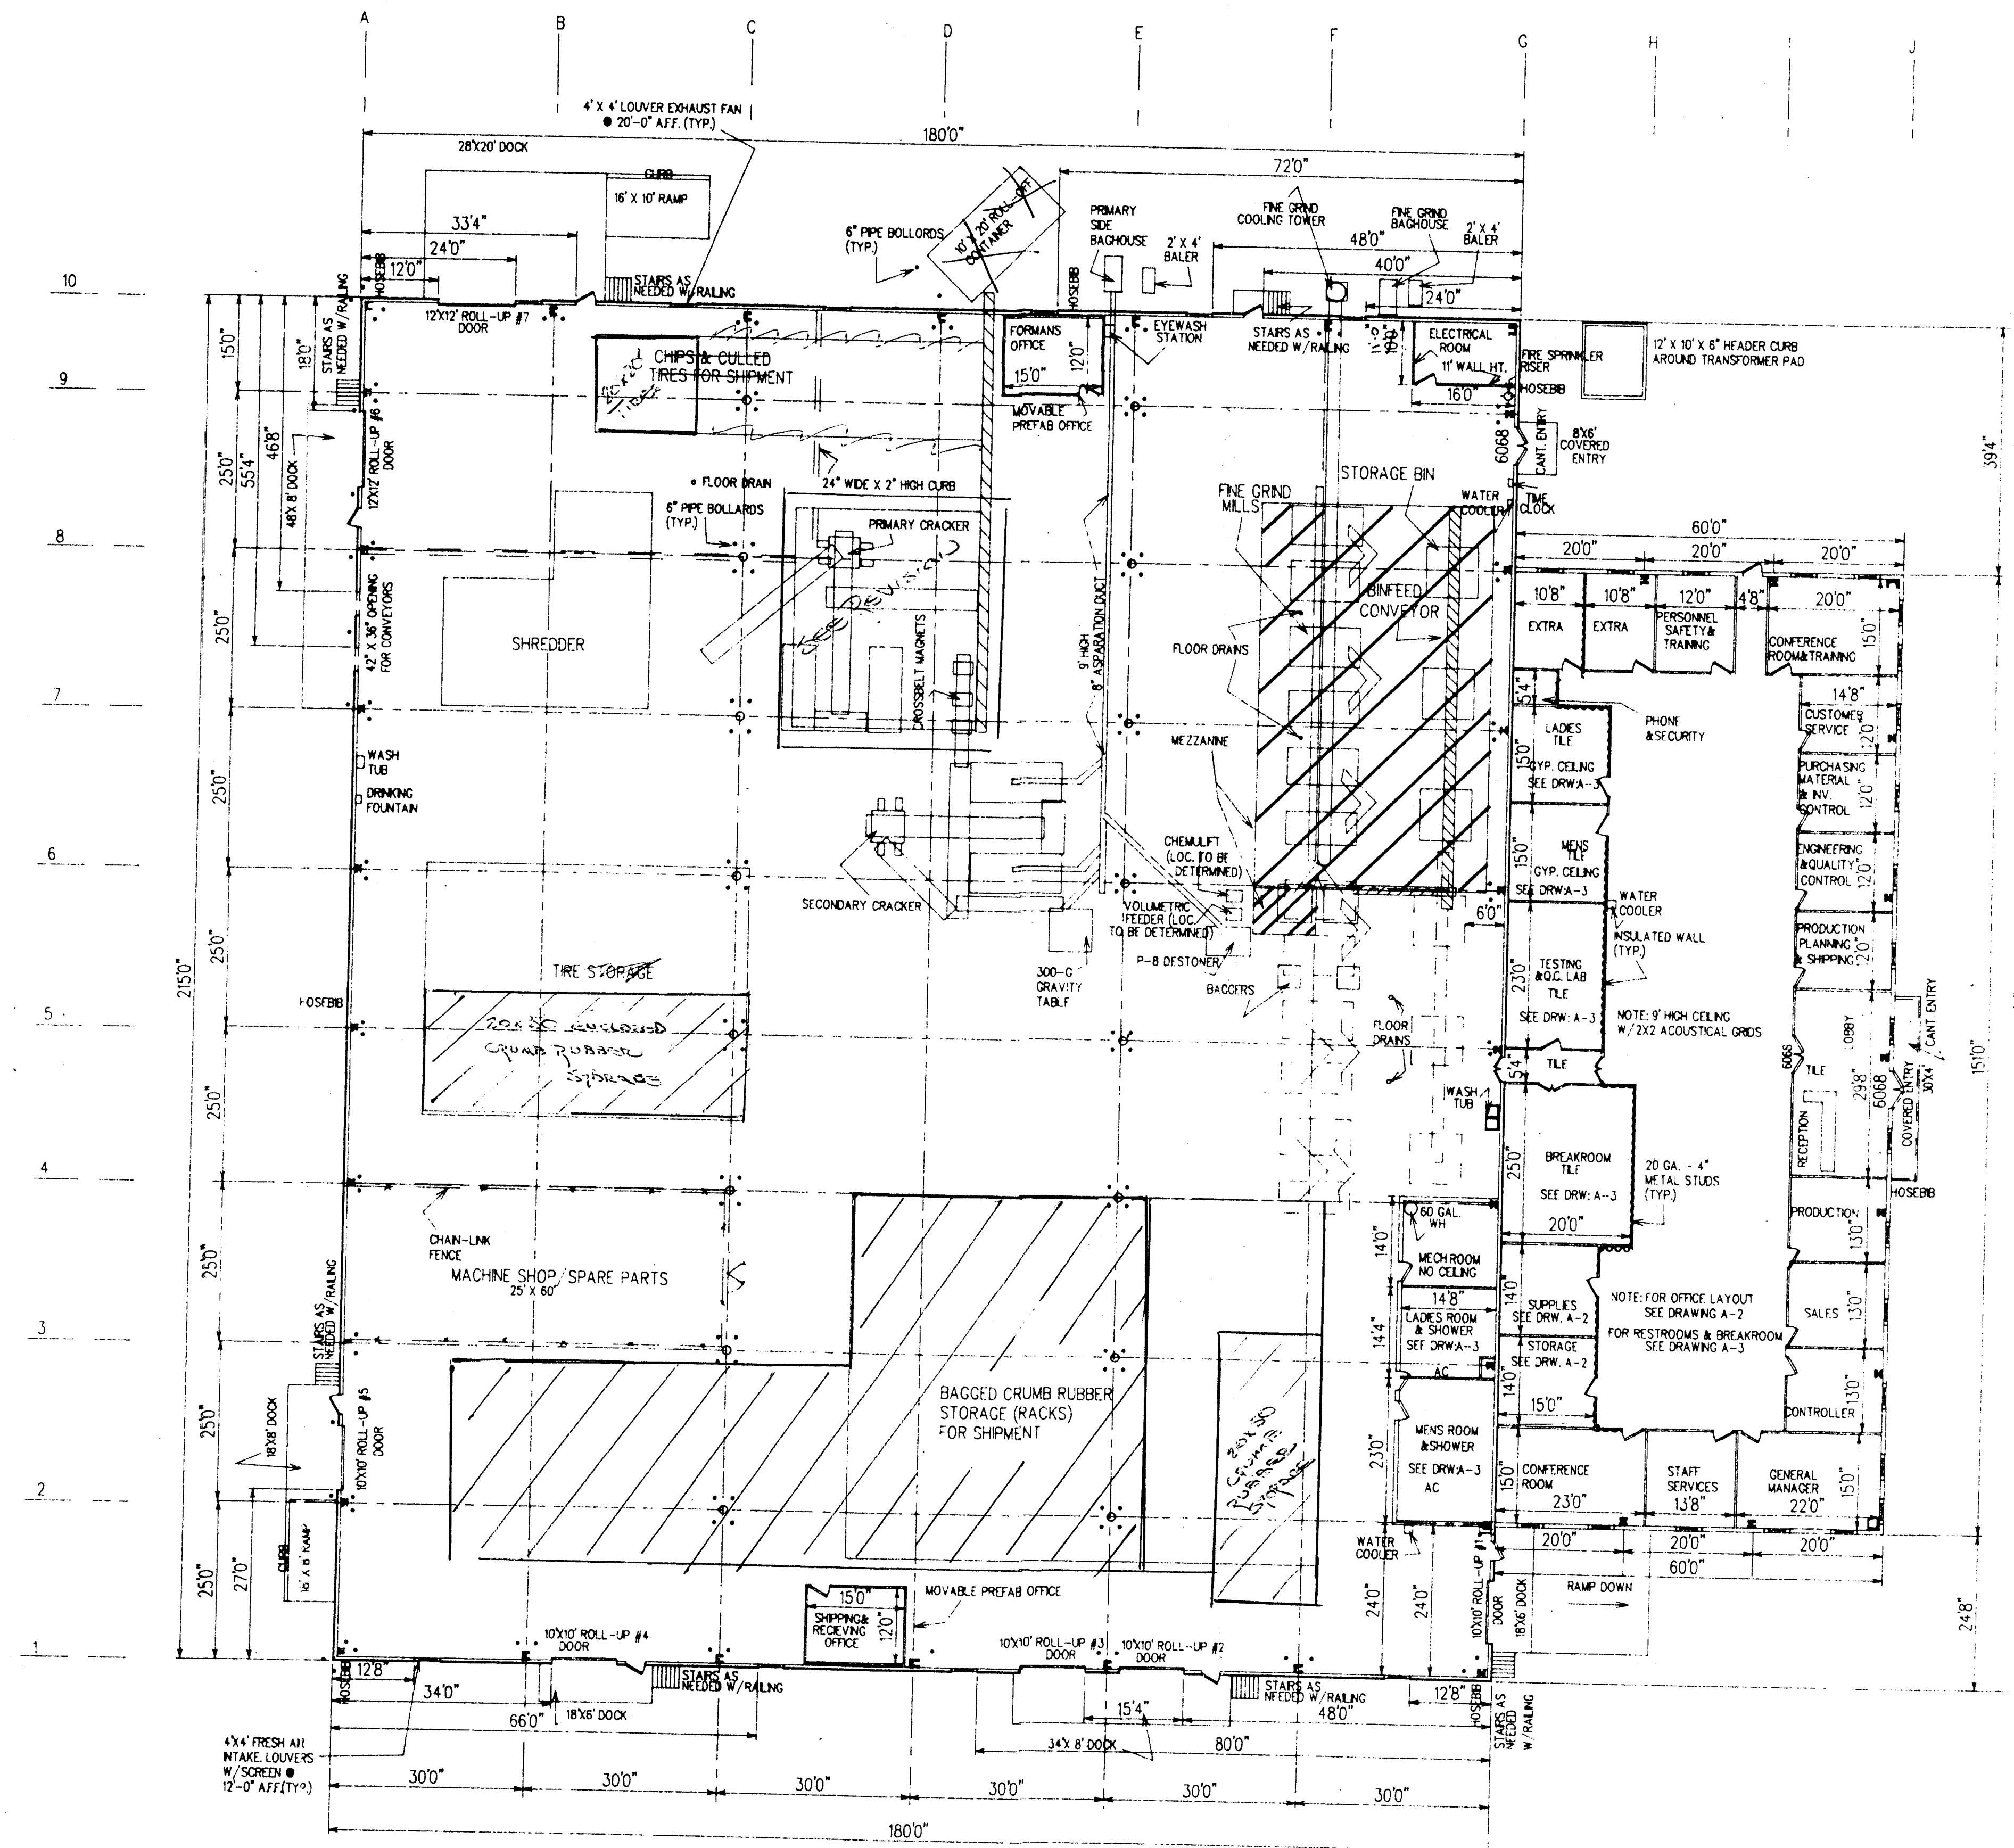

OVERALL FLOOR PLAN
SCALE: 1/16" = 1' - 0"

SQUARE FEET

MAIN WAREHOUSE	37,896
OFFICES	10,192
COVERED ENTRY	168
TOTAL	48,256

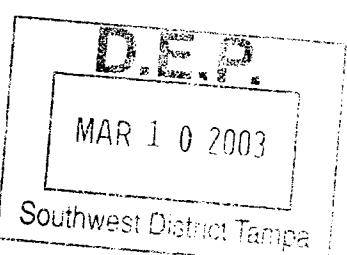

NOTE: ALL SINGLE DOORS 3068
NOTE: ALL DOUBLE DOORS 4068 UNLESS NOTED OTHERWISE
NOTE: ALL WINDOWS 4X3'
W/ SOUTH WINDOWS HAVING A SUN TINT OVER THEM
NOTE: CONC. BLOCK WALLS TO 7'-4" AFF ON ALL WAREHOUSE WALLS
NOTE: 21'-0" EAVE HT. ON WEST SIDE & 24'-9" EAVE HT. ON EAST SIDE

WACS 53122
DISC + Compliance
Site Maps
FacType: WTPF(710)
Subj: Overall floor plan dated 9-16-97

COPYRIGHT 1997 ALL RIGHTS RESERVED

GLOBAL TIRE


97159
DRAWN BY: MPT
DATE: 09-16-97

RIDDLE CONSULTING ENGINEERS
1700 SE. COUNTY HWY. 441
Belle Glade, Florida 33447
(352) 245-1141



REVISIONS

MAR 10 2003

Southwest District (a) (b) (c) 

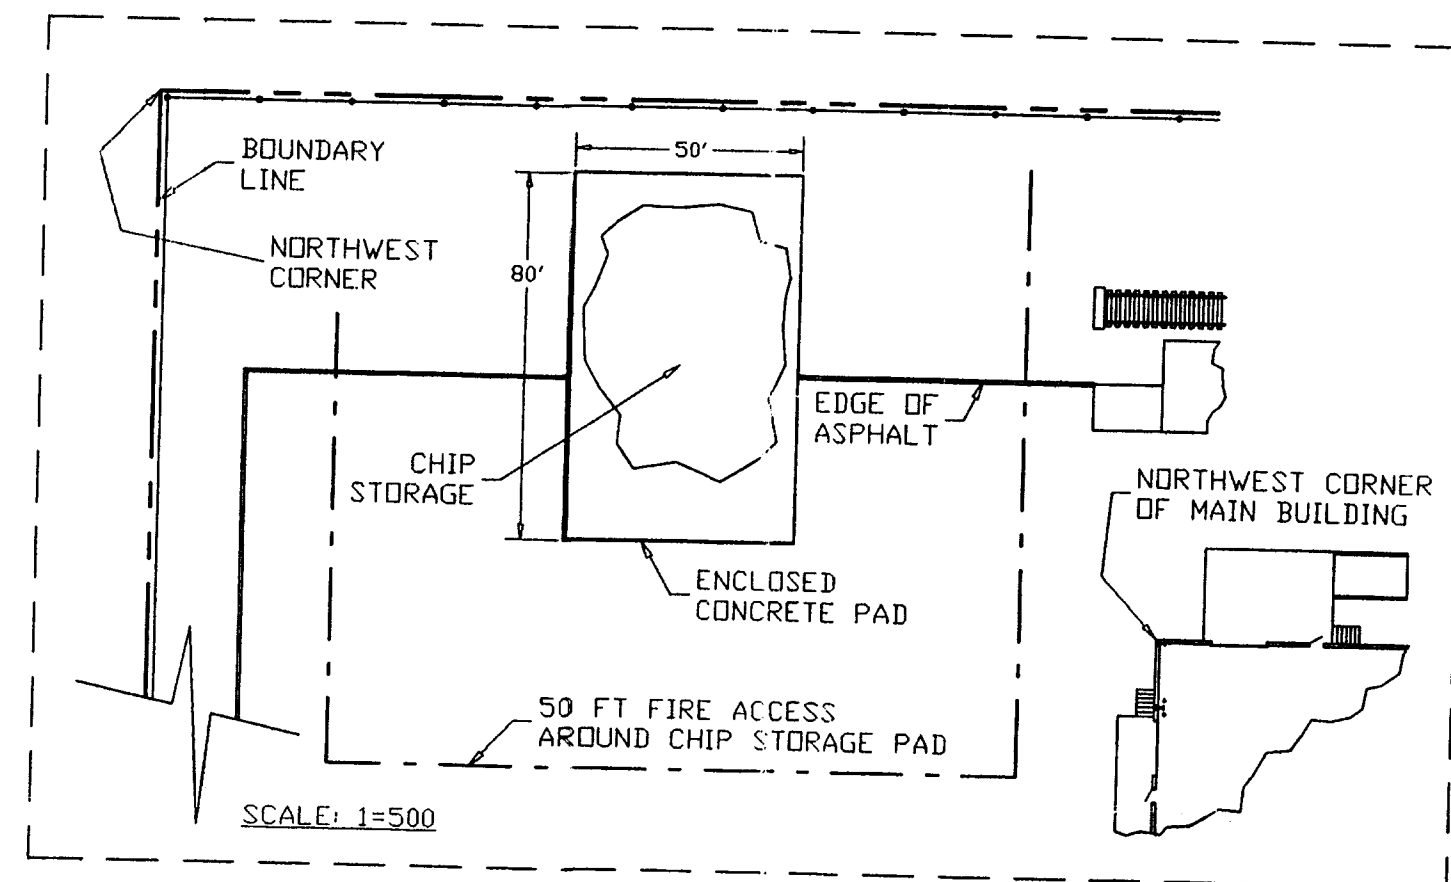

NOTE: THIS BOX SHOWS THE FLOOR LEVEL COMPONENT
HIDDEN FROM VIEW BY THE MEZZANINE STRUCTURE

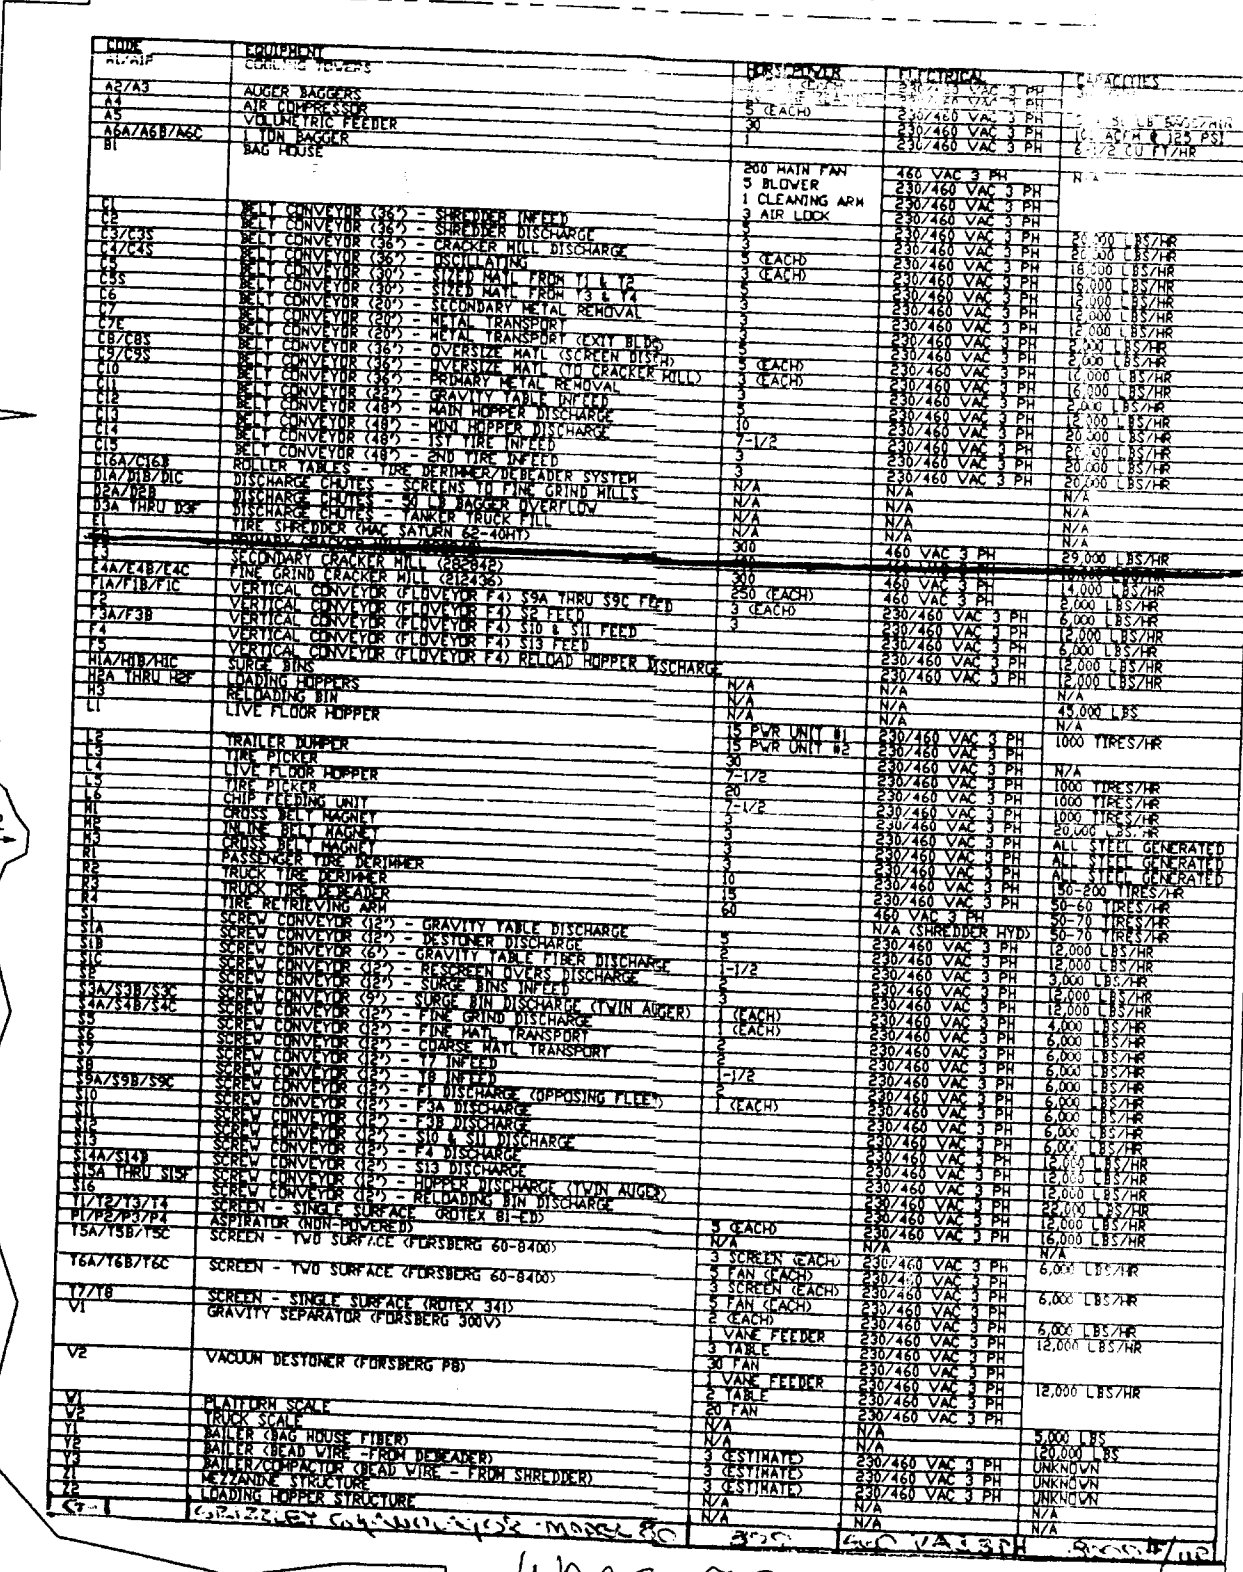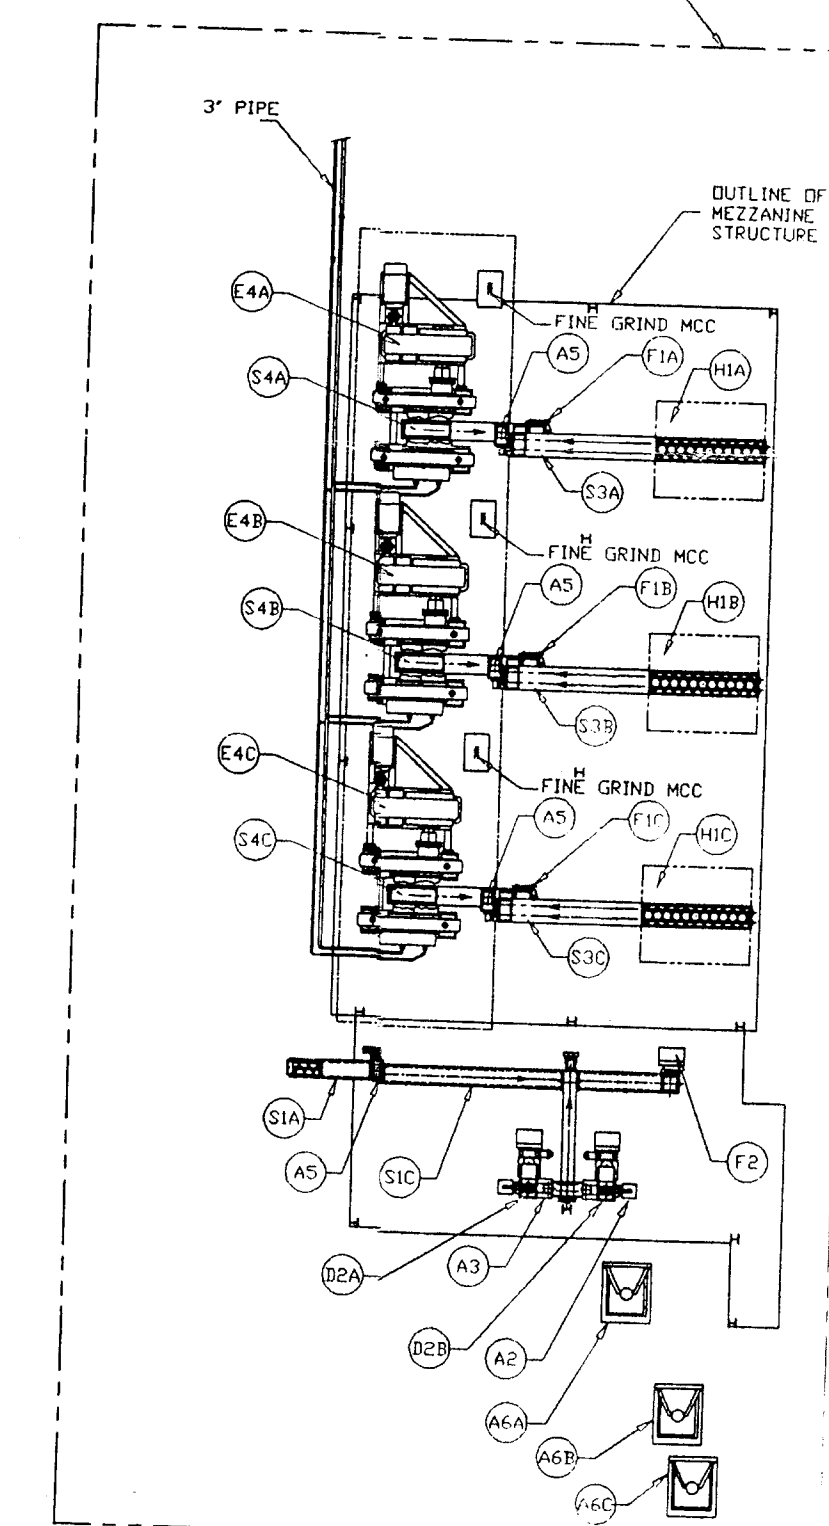

WACS 53122 Date 3/10/2003
Disc & Comp
Site Maps
Fac Type: WTPF (710)
SUBS: SYSTEM LAYOUT dated 4/19/95

ACAD: GT-DEP		REV:	GLOBAL TIRE	DAVE JENSEN INC 11901 CR 168 TYLER, TX 75703-7362 8008 508-8949 OFFICE 8005 570-7175 MOBIL
SCALE: 1 = 190	DATE: 4-19-95	DWG #: 1000		
		SHEET: 1 OF 1	SYSTEM LAYOUT	