




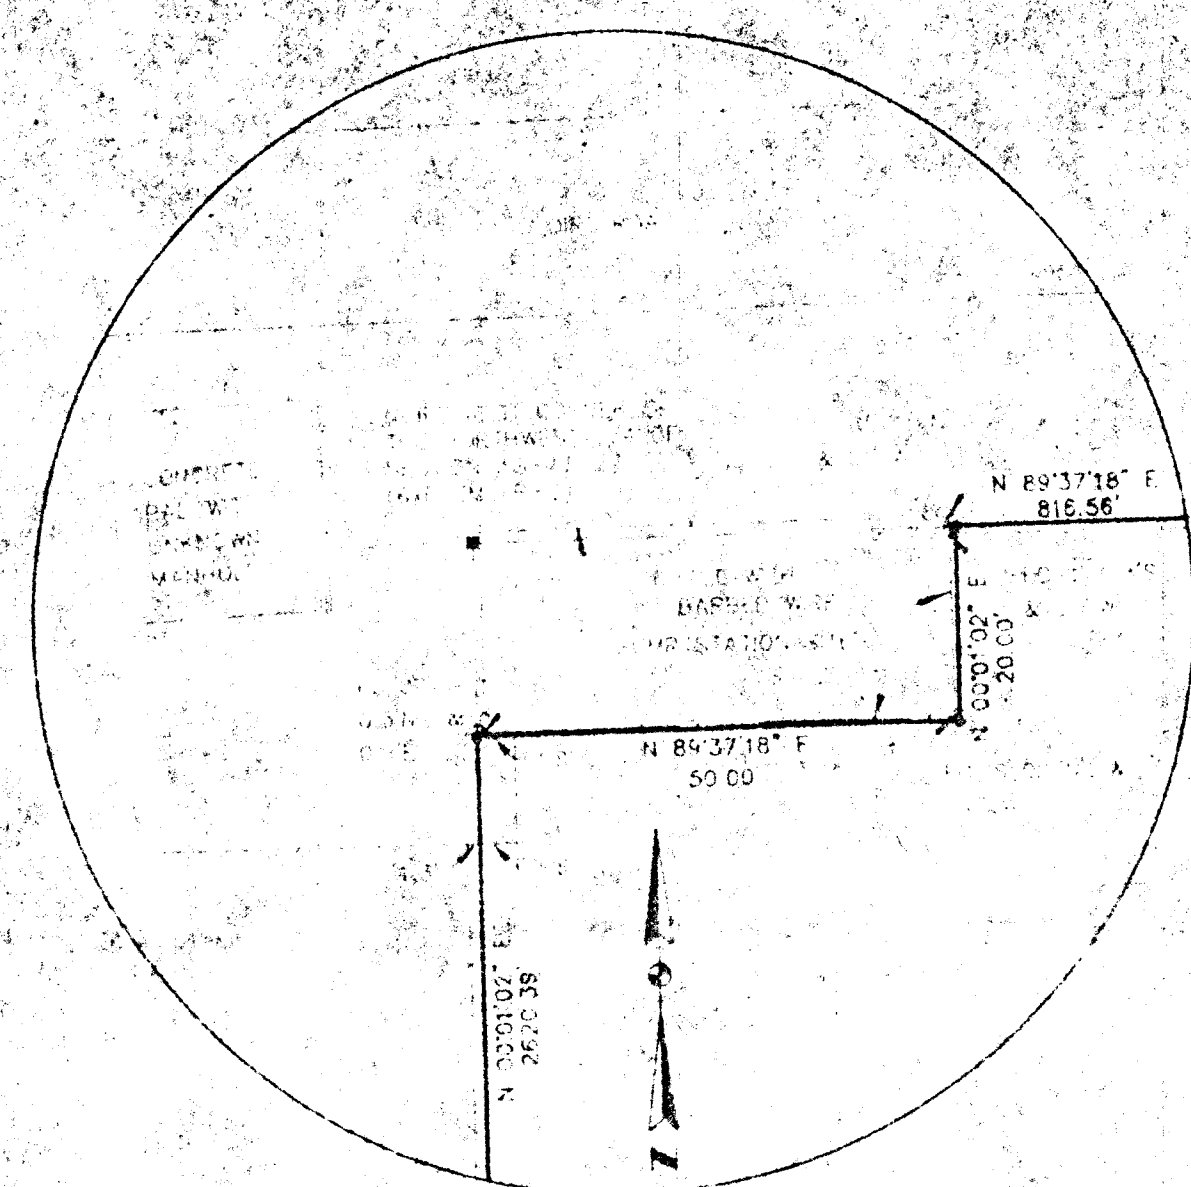


DETAIL "A"
SCALE 1" = 20'

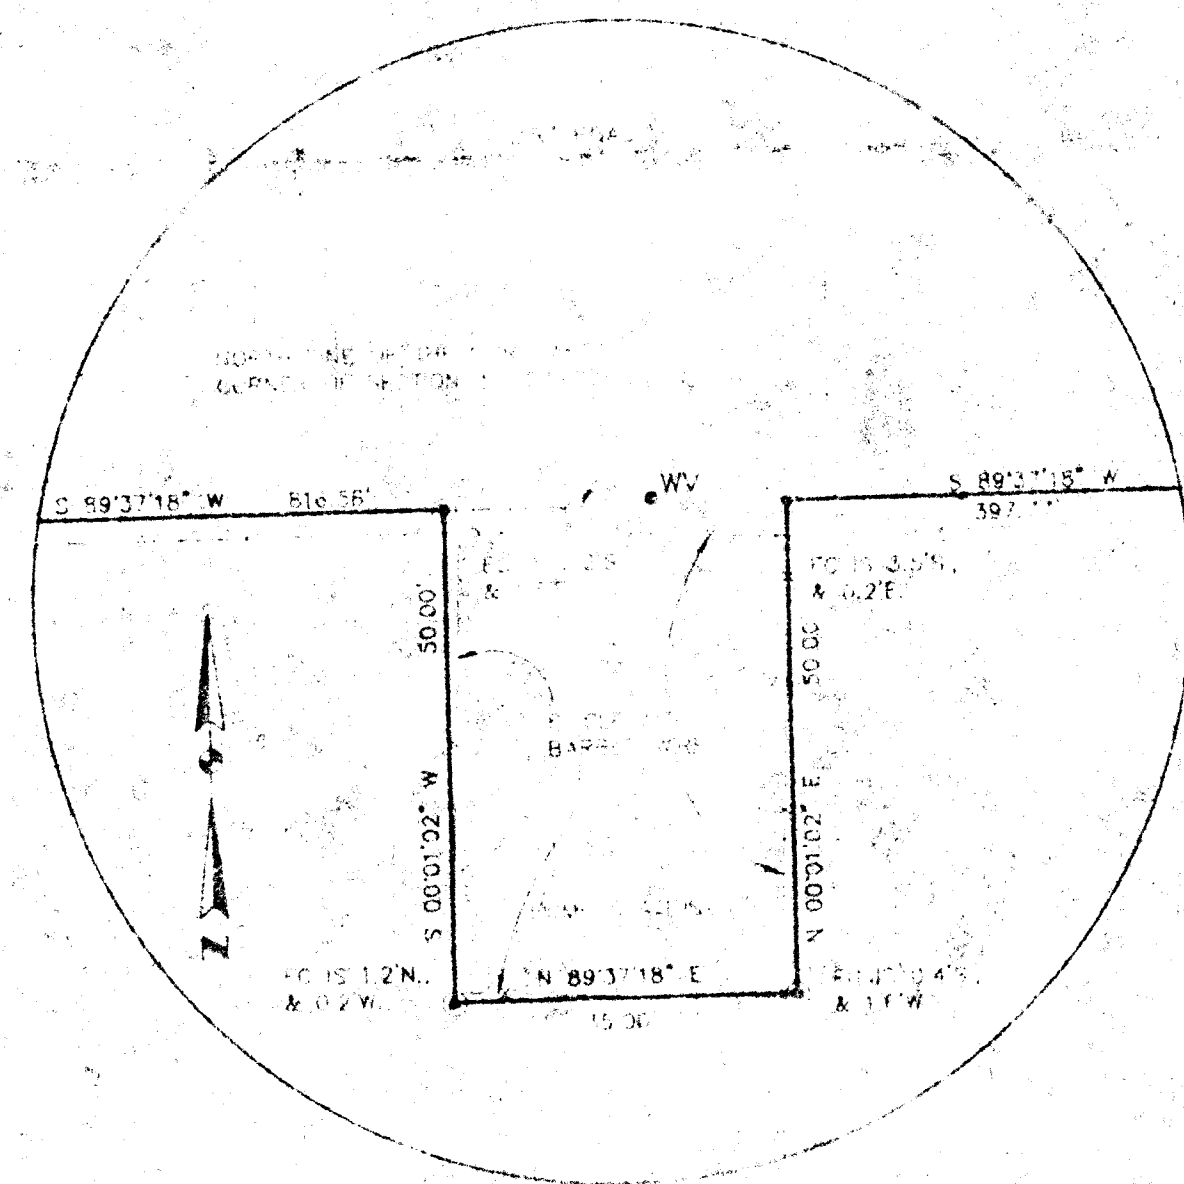


DETAIL "B"

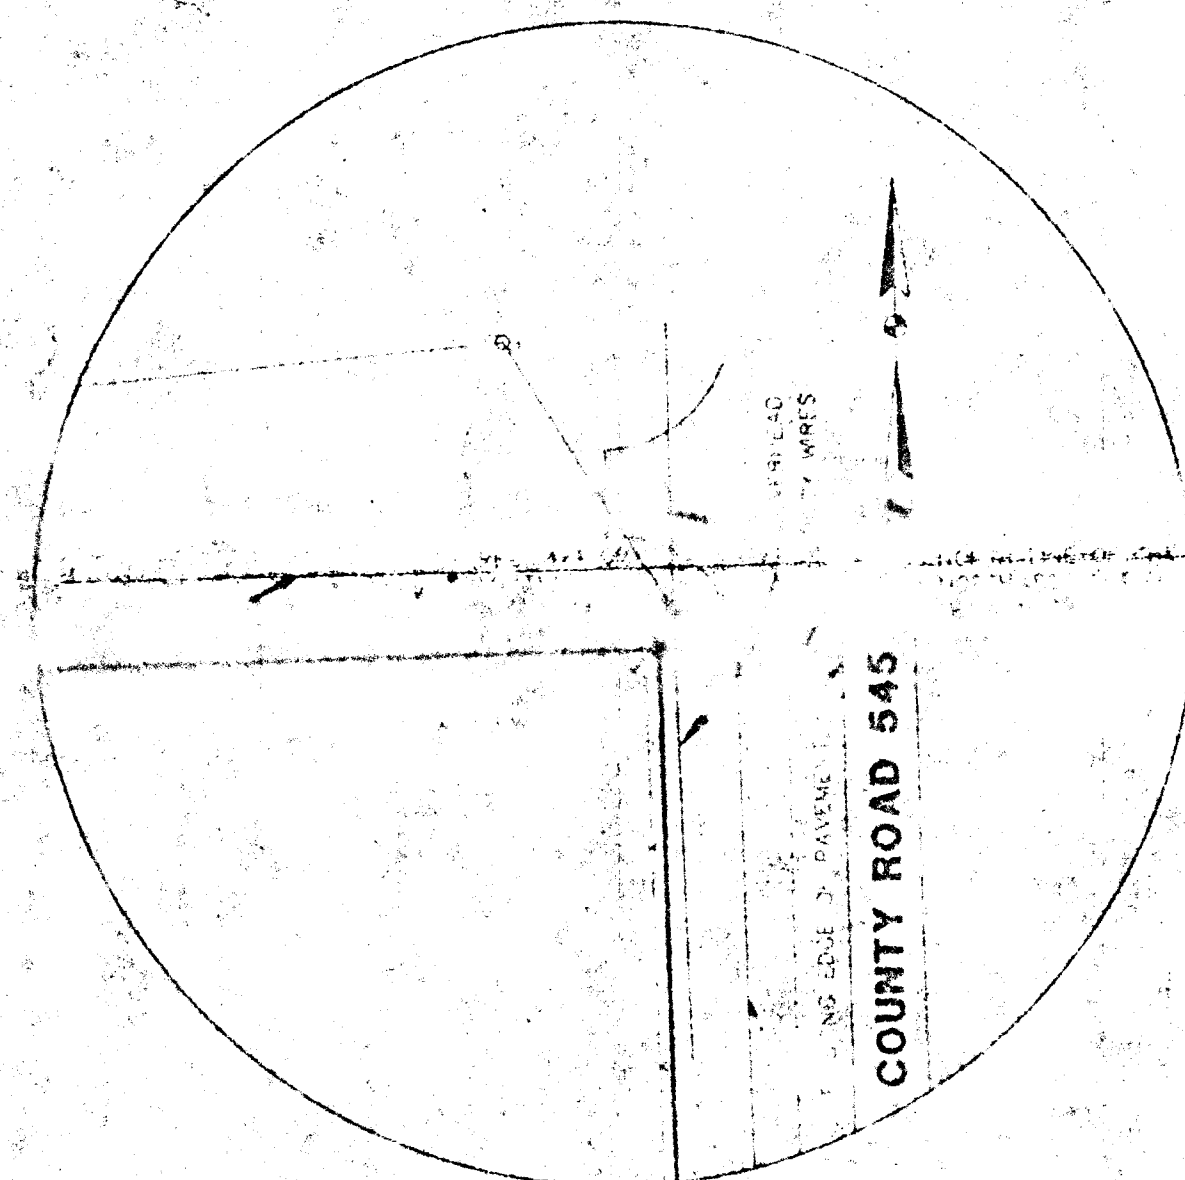

DETAIL "C"

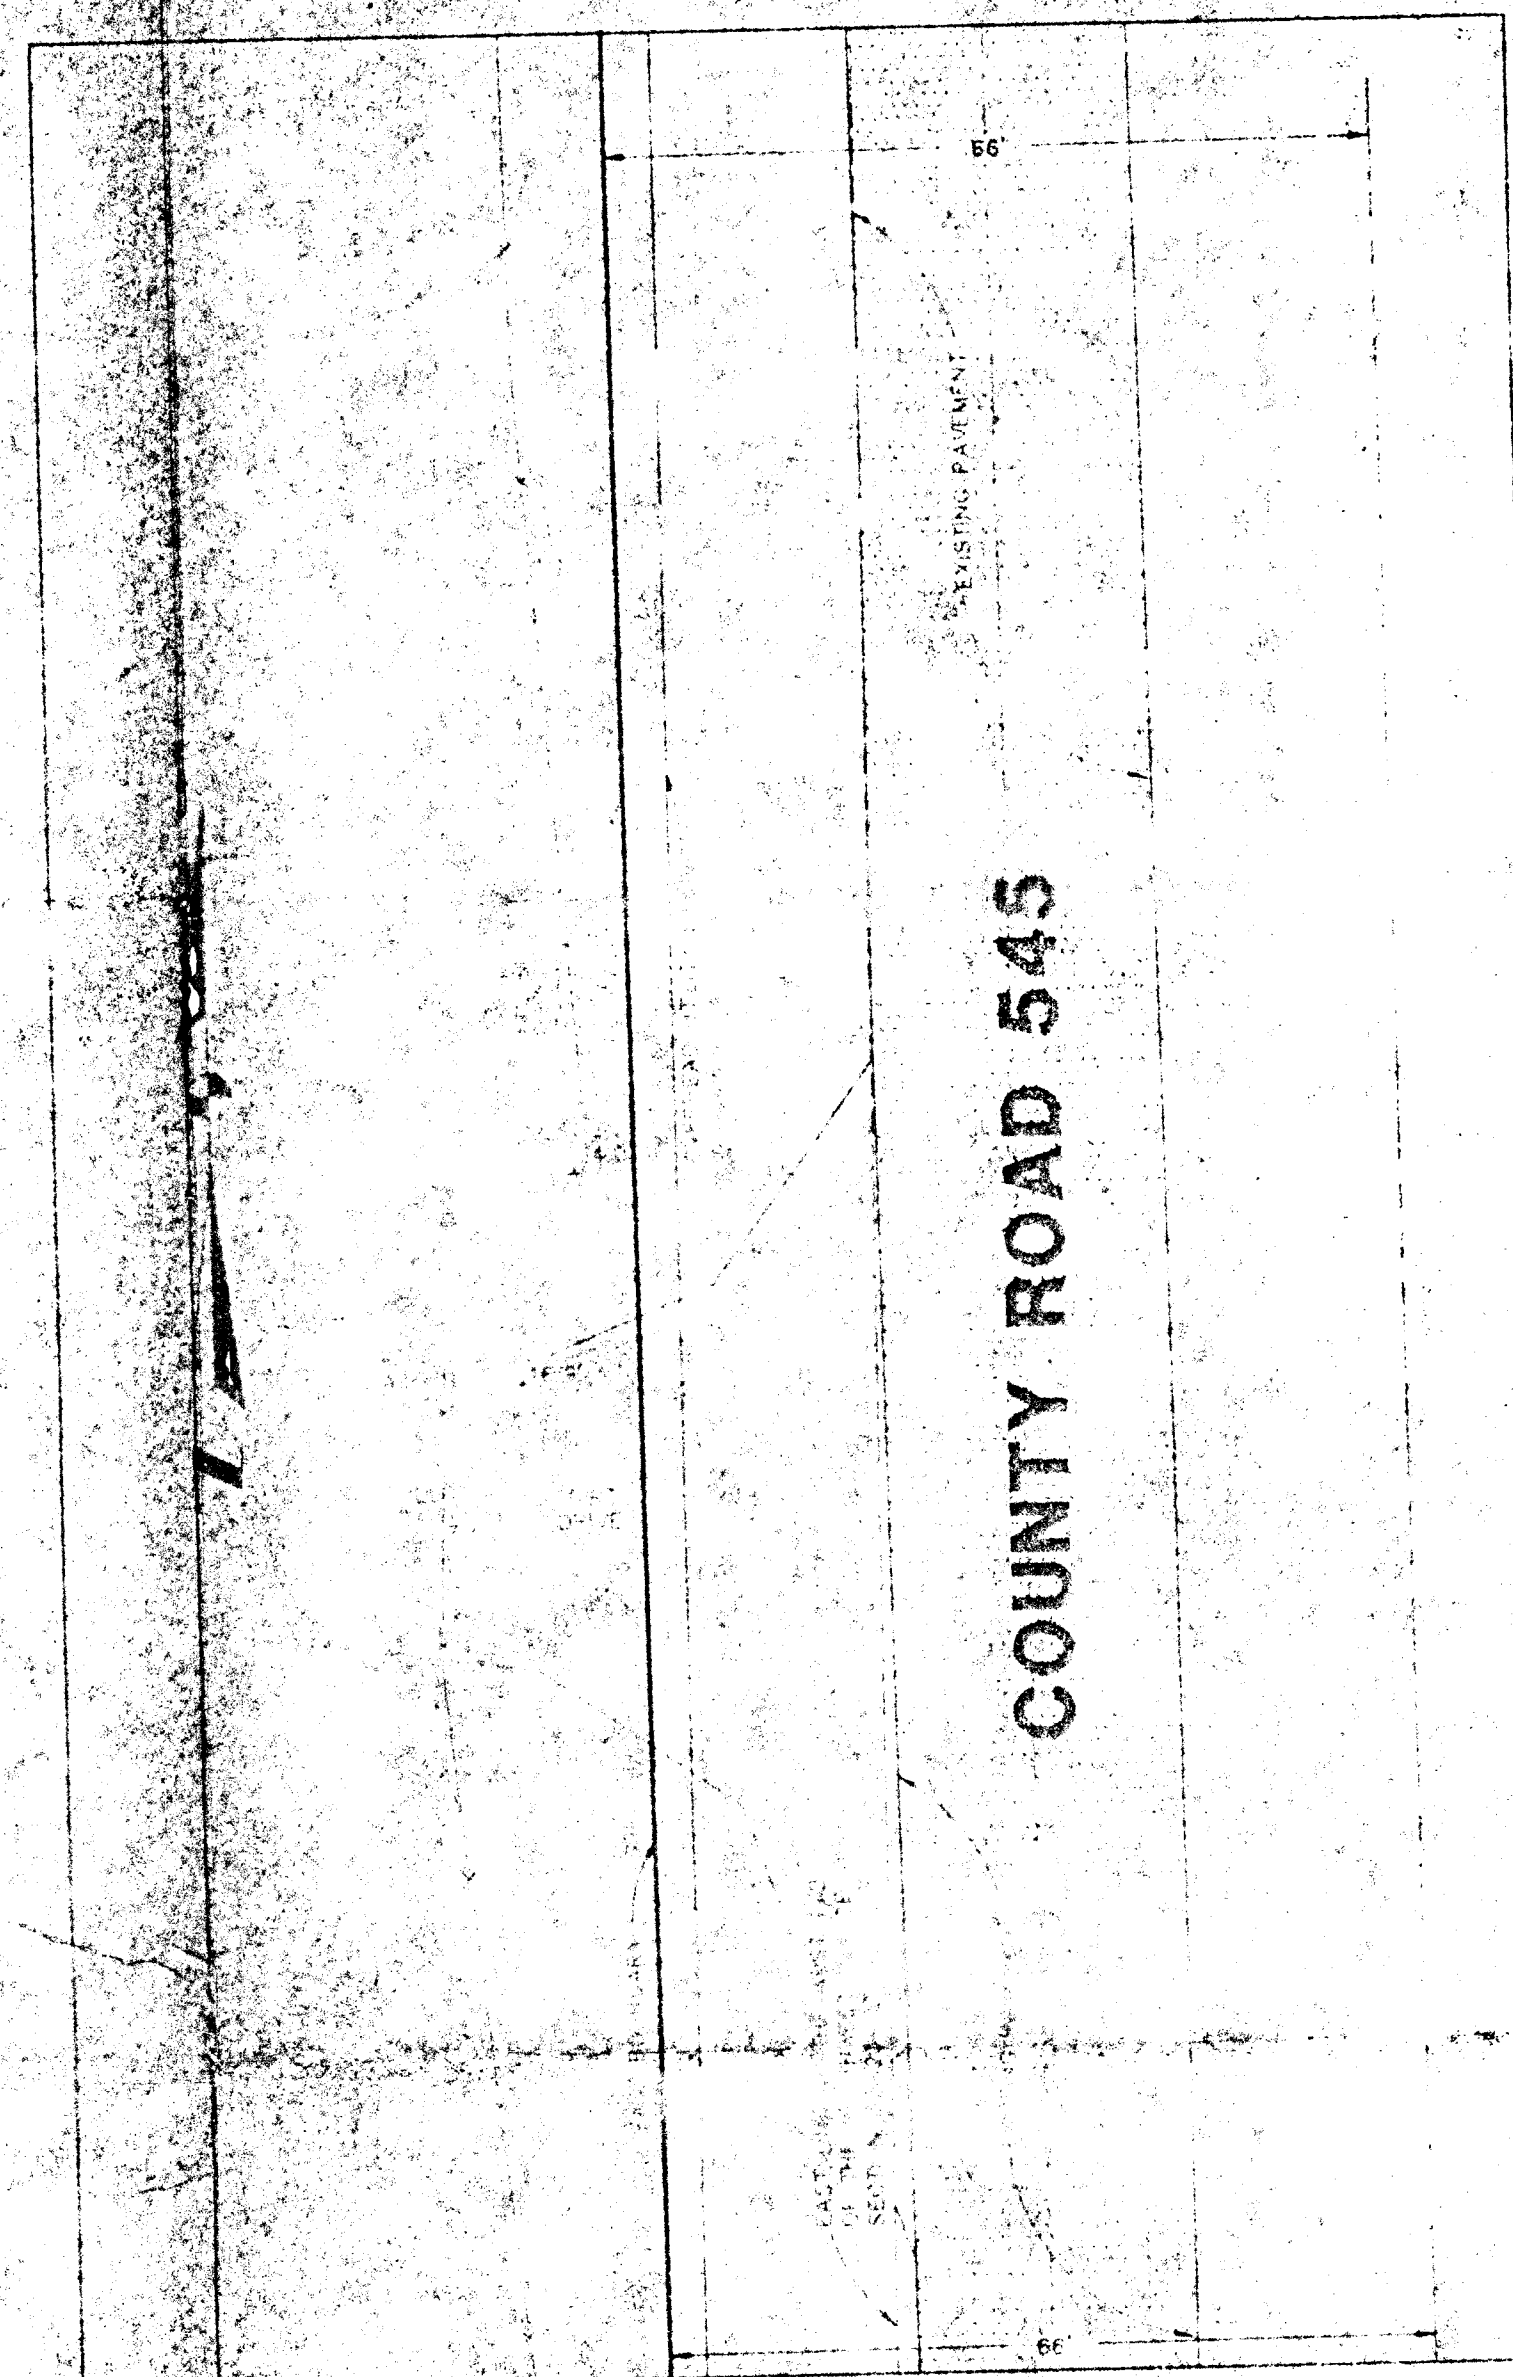

DETAIL "D"

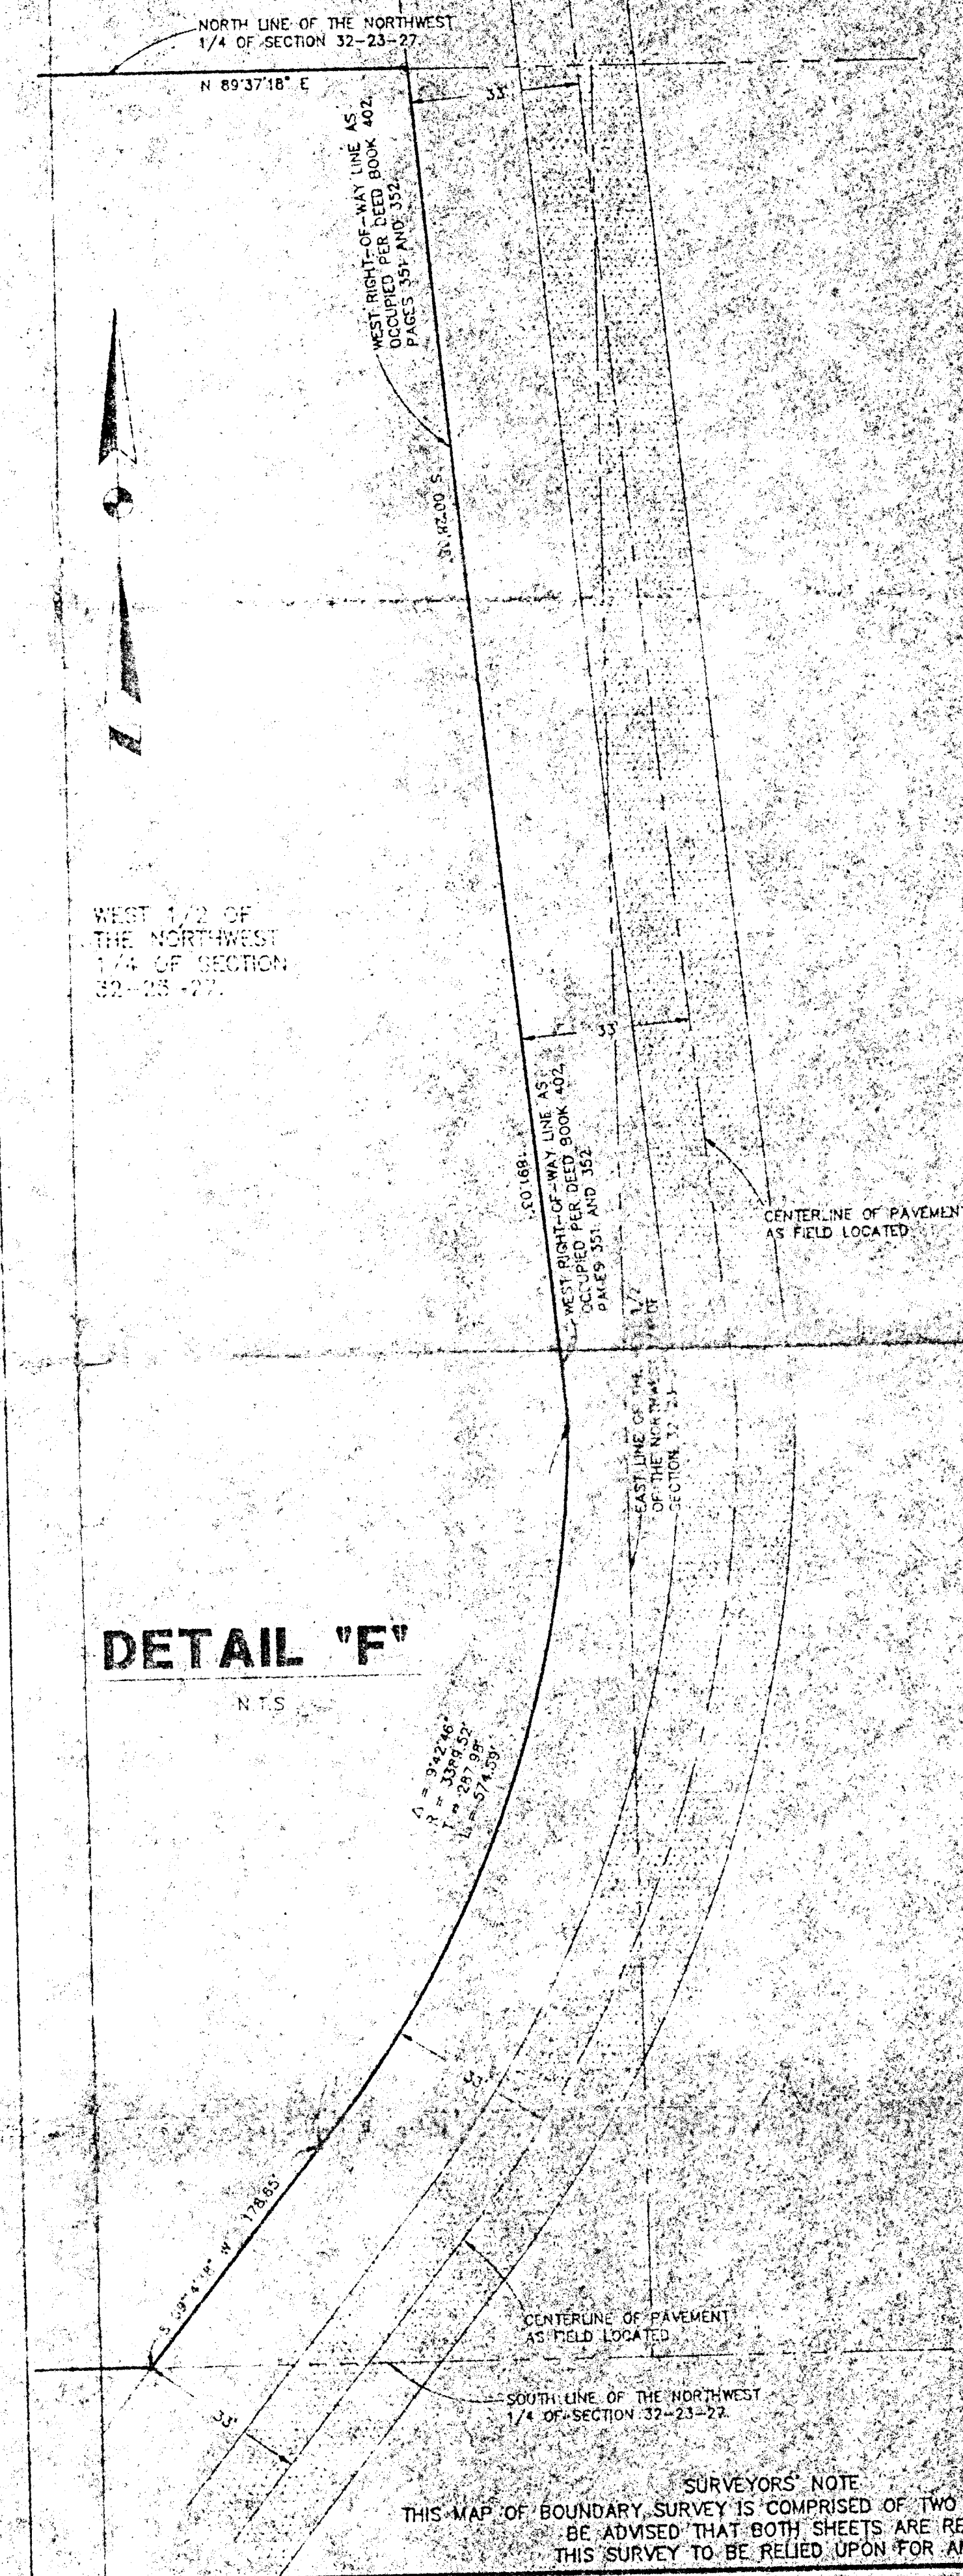

LEGAL DESCRIPTION

SEE SHEET 1 OF 2 FOR LEGAL DESCRIPTION

GENERAL NOTES:

2. FOR GENERAL NOTES

ABBREVIATION LEGEND

R = RADIUS
 L = ARC LENGTH
 T = TANGENT
 C = CHORD LINE
 CCR = CURVER
 DB = USED BOOK
 DBL = FAT BOOK
 FC = FEET
 L = POINT OF CURVATURE
 P = POINT OF INTERSECTION
 LB = LAND SURVEYOR BUSINESS NUMBER
 R = RADIUS
 R = RECOVERED IRON PIPE AND CAP LB # 357
 UNLESS OTHERWISE NOTED
 REC = RECOVERED
 BNDY = BOUNDARY
 NTS = NOT TO SCALE

SURVEYORS' NOTE

THIS MAP OF BOUNDARY SURVEY IS COMPRISED OF TWO (2) SHEETS.
BE ADVISED THAT BOTH SHEETS ARE REQUIRED FOR
THIS SURVEY TO BE RELIED UPON FOR ANY PURPOSE.

James D. Brinn
JAMES D. BRINN
COMMUNICATIONS DIVISION AND MAILED
FEDERAL REGISTRATION NUMBER 8421

**MAP OF BOUNDARY SURVEY
FOR
SCHOFIELD LANDFILL**

ORANGE COUNTY, FLORIDA			
FILE NAME	DRAWING FILE	PROCESS NUMBER	LAST DATE OF FIELD SURVEY
B801HNDZ.DWG	JDB	B801	4-14-97

CIVIL DESIGN GROUP
ENGINEERS • SURVEYORS • PLANNERS
401 SOUTH ROSALIND AVENUE, SUITE 200
ORLANDO, FLORIDA 32801
PHONE: (407) 843-8140


2	2	1 = NTS	32-23-27
---	---	---------	----------

NOTE:

1. SURVEY INFORMATION SHOWN HEREON IS A COMPOSITE OF DATA FROM:
1) TOPOGRAPHIC SURVEY PREPARED BY CIVIL DESIGN GROUP DATED 8/7/98,
AND 2) PARTIAL TOPOGRAPHIC SURVEY PREPARED BY HARTMAN & ASSOCIATES, INC.
2. ELEVATION SHOWN HEREON ARE BASED ON VERTICAL DATUM, AS PROVIDED BY CLIENT.
3. THE NORTH TEMPORARY STORMWATER POND SHOWN HEREON IS SHOWN PER SURVEY DATA FROM
HARTMAN & ASSOCIATES, INC. COLLECTED 11-18-98.
4. BOUNDARY INFORMATION SHOWN HEREON IS BASED UPON A MAP OF TOPOGRAPHIC SURVEY
FOR 545 BORROW PIT, DATED 8/7/98 BY THE CIVIL DESIGN GROUP. THE DRAWING FILE
5801TP7.DWG WAS PROVIDED BY CLIENT.



LEGEND

- 156 EXISTING CONTOURS
- PERMITTED CONTOURS
- CELL BOUNDARIES
- BASIN BOUNDARIES
- PROPERTY BOUNDARY

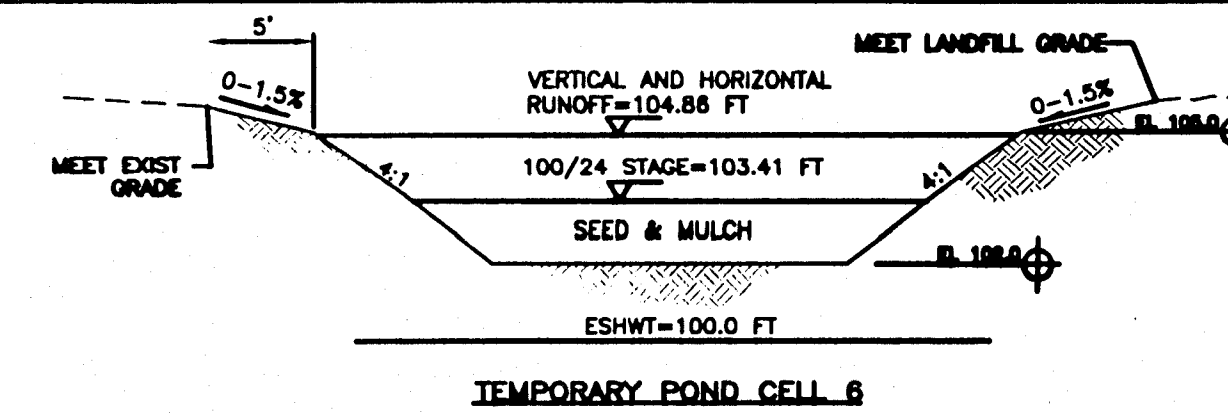

SECTION A
SCALE: NTS

SECTION B
SCALE: NTS

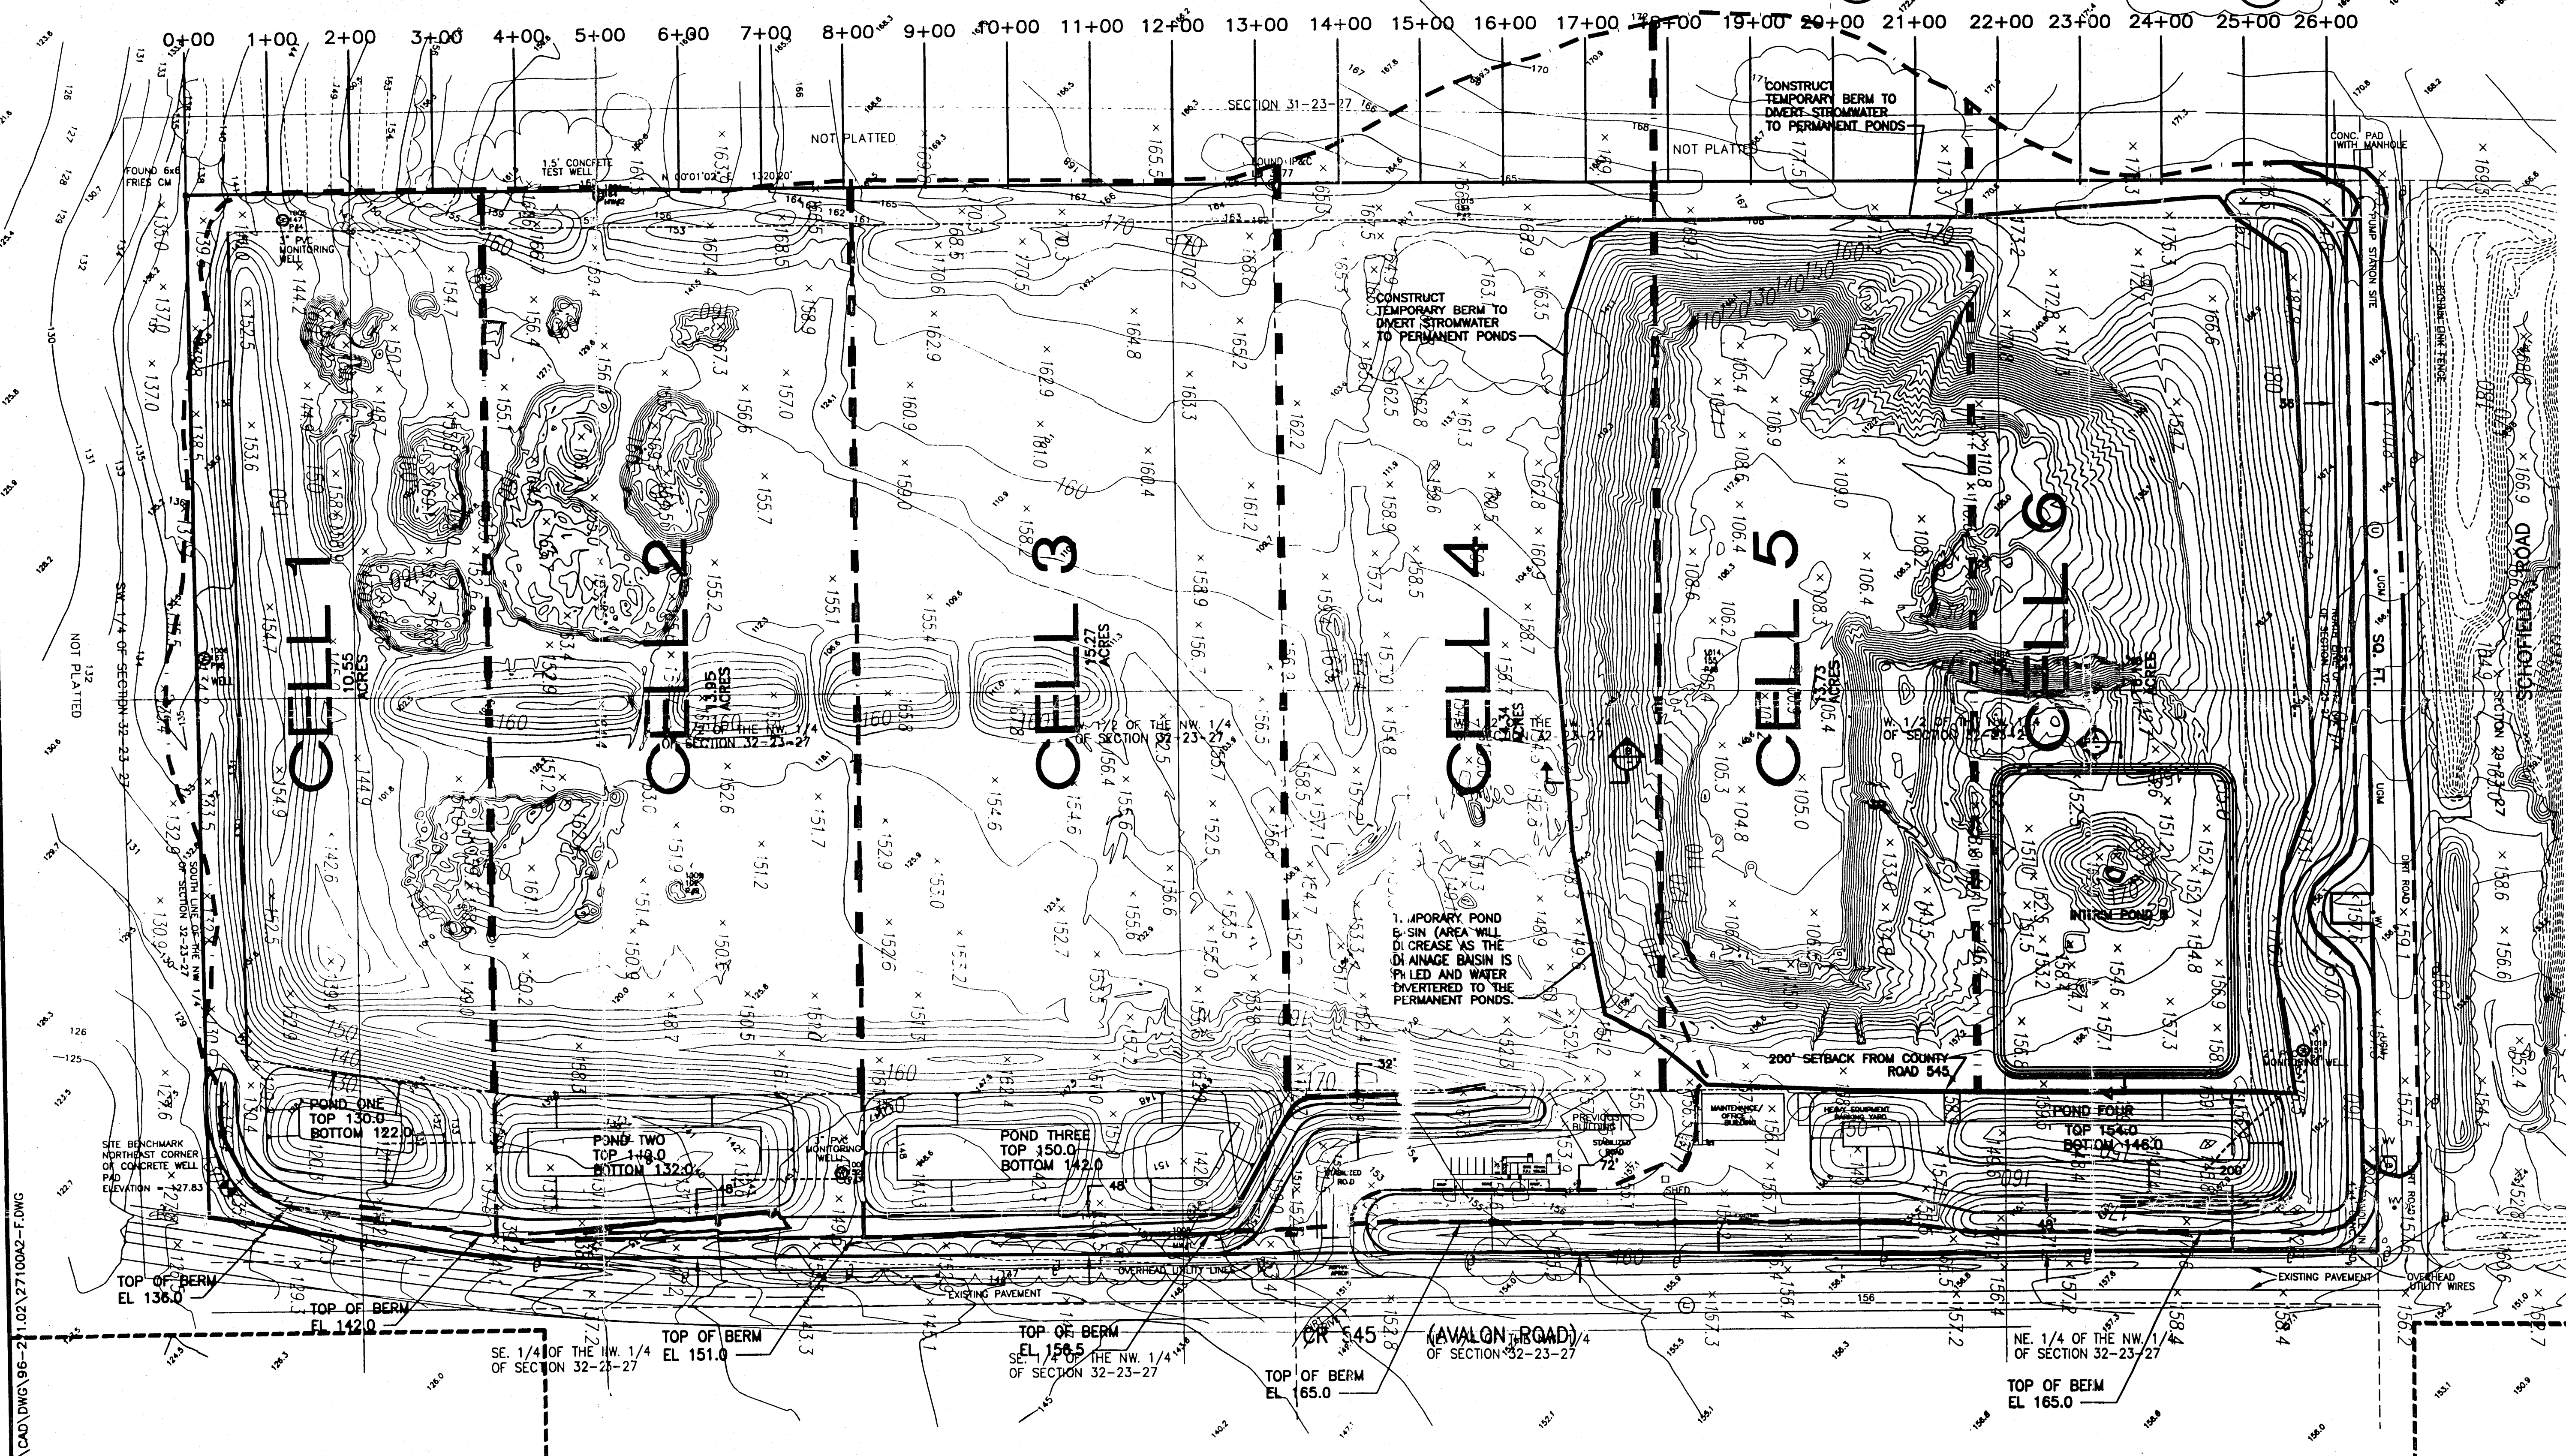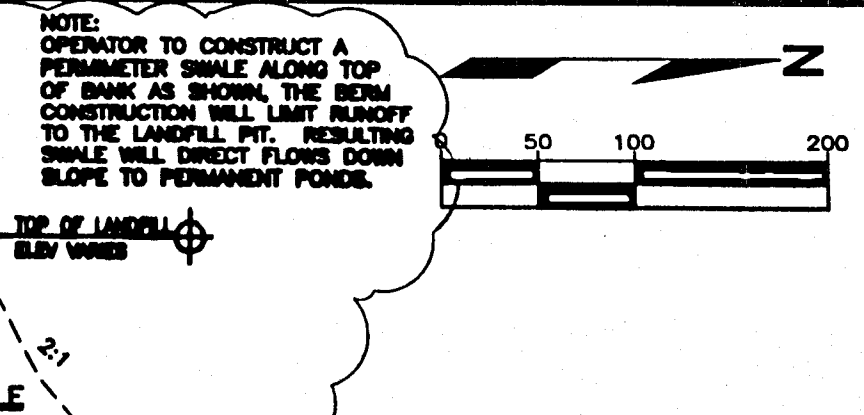

N:\CAD\DWG\96-21\02\27100A2-F.DWG

Plotted: May 21, 2003 - 3:43pm

HARTMAN & ASSOCIATES, INC.
engineers, hydrogeologists, surveyors & management consultants
201 EAST PINE STREET - SUITE 1000 - ORLANDO, FL 32801
TELEPHONE (407) 839-3955 - FAX (407) 839-3790

**CWI - 545 C & D LANDFILL
PERMIT RENEWAL
ORANGE COUNTY, FLORIDA**

FINAL GRADING AND DRAINAGE PLAN

DATE	REVISIONS	REVISED	CHECKED	DATE


William D. Musser, P.E. P.E. No. 41118, FL 201 East Pine Street Orlando, Florida 32801 Engineering Business No. 5814	BY RDH ARD JLD WDM	DATE 1-03 1-03 1-03 1-03	PROJECT NO. 96-271.02 SCALE 1"=100' ITEM 2-F SHEET OF
FILE: 27100A2-F.DWG			

NOTE:


1. SURVEY INFORMATION SHOWN HEREON IS A COMPOSITE OF DATA FROM:
1) TOPOGRAPHIC SURVEY PREPARED BY CIVIL DESIGN GROUP DATED 8/7/96,
AND 2) PARTIAL TOPOGRAPHIC SURVEY PREPARED BY HARTMAN & ASSOCIATES, INC.
2. ELEVATION SHOWN HEREON ARE BASED ON VERTICAL DATUM, AS PROVIDED BY CLIENT.
4. BOUNDARY INFORMATION SHOWN HEREON IS BASED UPON A "MAP OF TOPOGRAPHIC SURVEY FOR 545 BORROW PIT", DATED 8/7/96 BY THE CIVIL DESIGN GROUP. THE DRAWING FILE 8801TP7.DWG WAS PROVIDED BY CLIENT.
5. THIS IS NOT A SURVEY.

SCALE: 1"=100'

LIMITS OF AREA SURVEYED BY HARTMAN & ASSOCIATES
AS OF 6-12-98 (SEE NOTE #1).

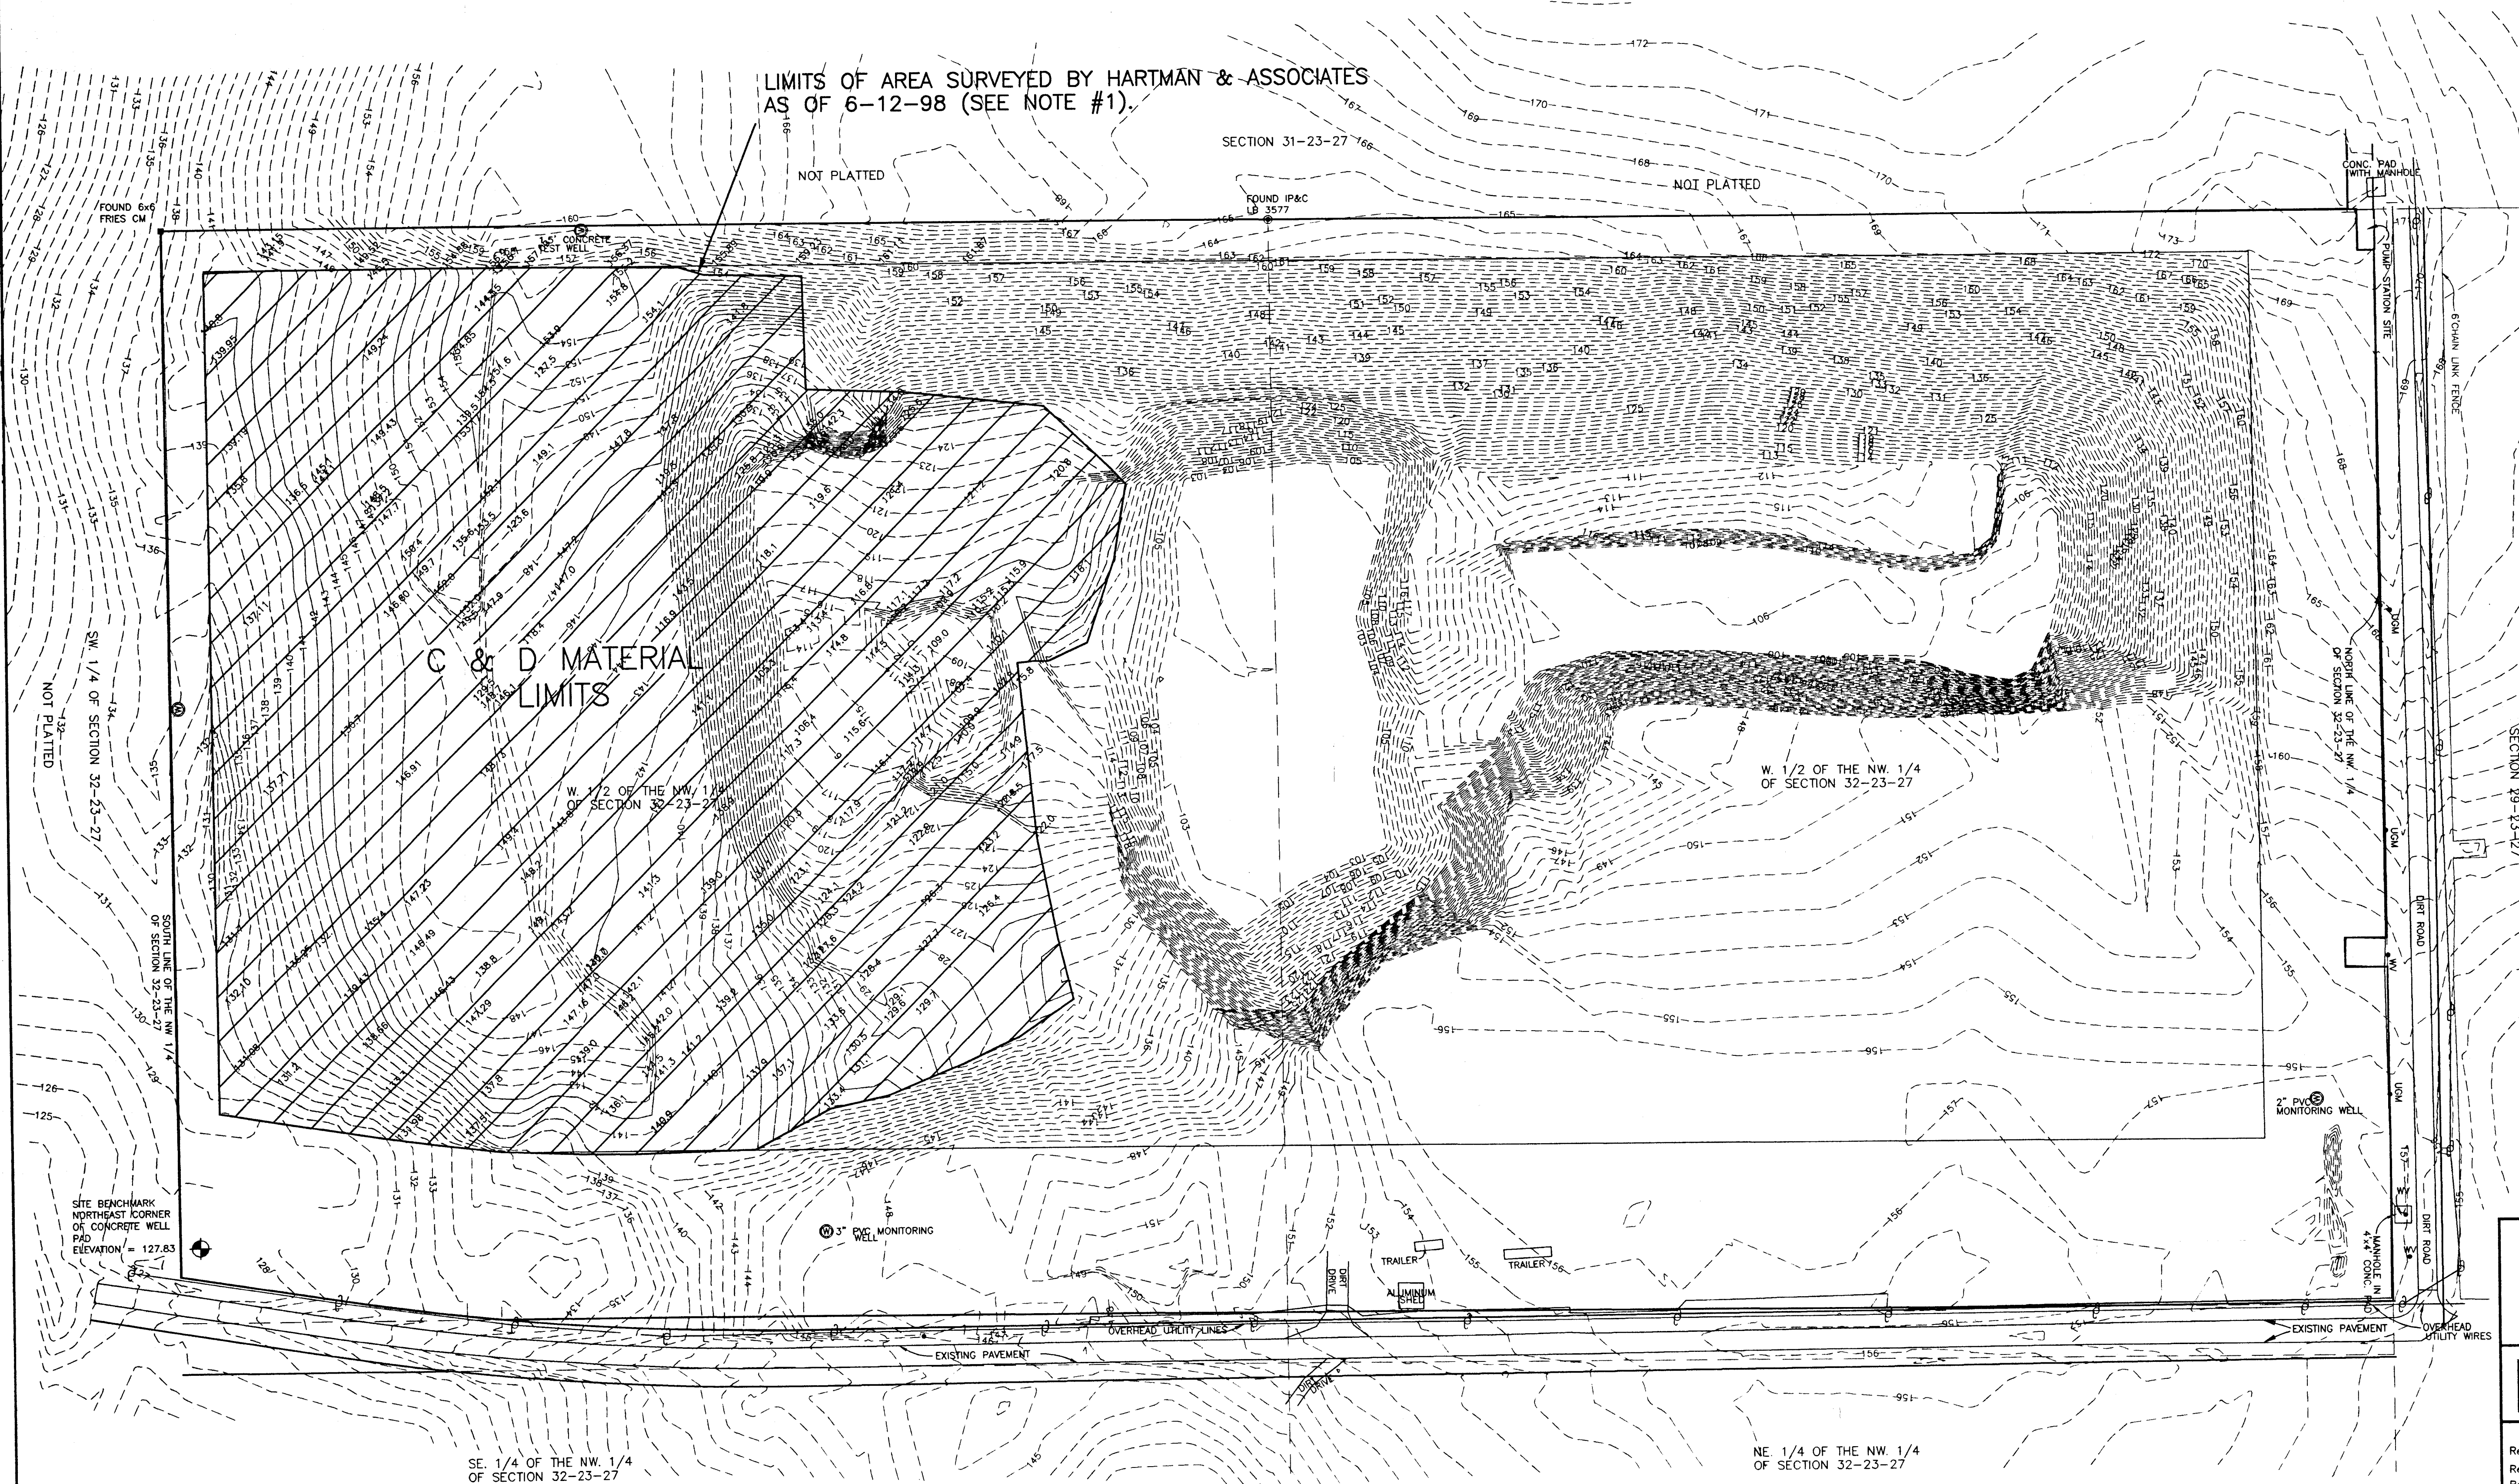

TOPOGRAPHIC SURVEY
OF THE
C & D MATERIAL
CWI - 545 C&D LANDFILL
FOR PERMIT RENEWAL

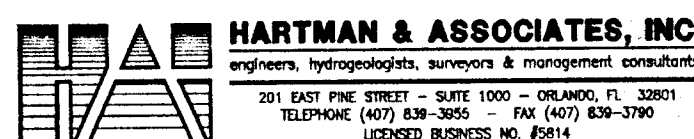

REVISIONS

Rev.	Date:


NOT VALID WITHOUT THE SIGNATURE AND THE ORIGINAL
RAISED SEAL OF A FLORIDA LICENSED SURVEYOR AND MAPPER.

Job No:	97-271.02	 Lawrence E. Jenkins Professional Surveyor and Mapper Florida Registration #5364
Cadd File:	97/27100005	
Field Date:	6/12/98	
Drawn By:	LEJ	
Field By:	enc	
Field Bk/Pg:	130/13	

LINE TABLE		
LINE	BEARING	LENGTH
L1	S 09°14'51" W	178.83
L2	S 89°37'31" W	50.00
L3	S 00°01'35" W	20.00
L4	S 00°01'35" W	50.01
L5	S 89°37'31" W	35.00
L6	S 00°01'35" W	50.01
L7	N 89°37'31" E	24.98
L8	S 00°27'55" E	9.96

CURVE TABLE					
CURVE	RADIUS	DELTA	LENGTH	CHORD	BEARING
C1	3389.52	9°42'46"	574.59	573.90	N 04°23'28" E

SCALE: 1" = 100'

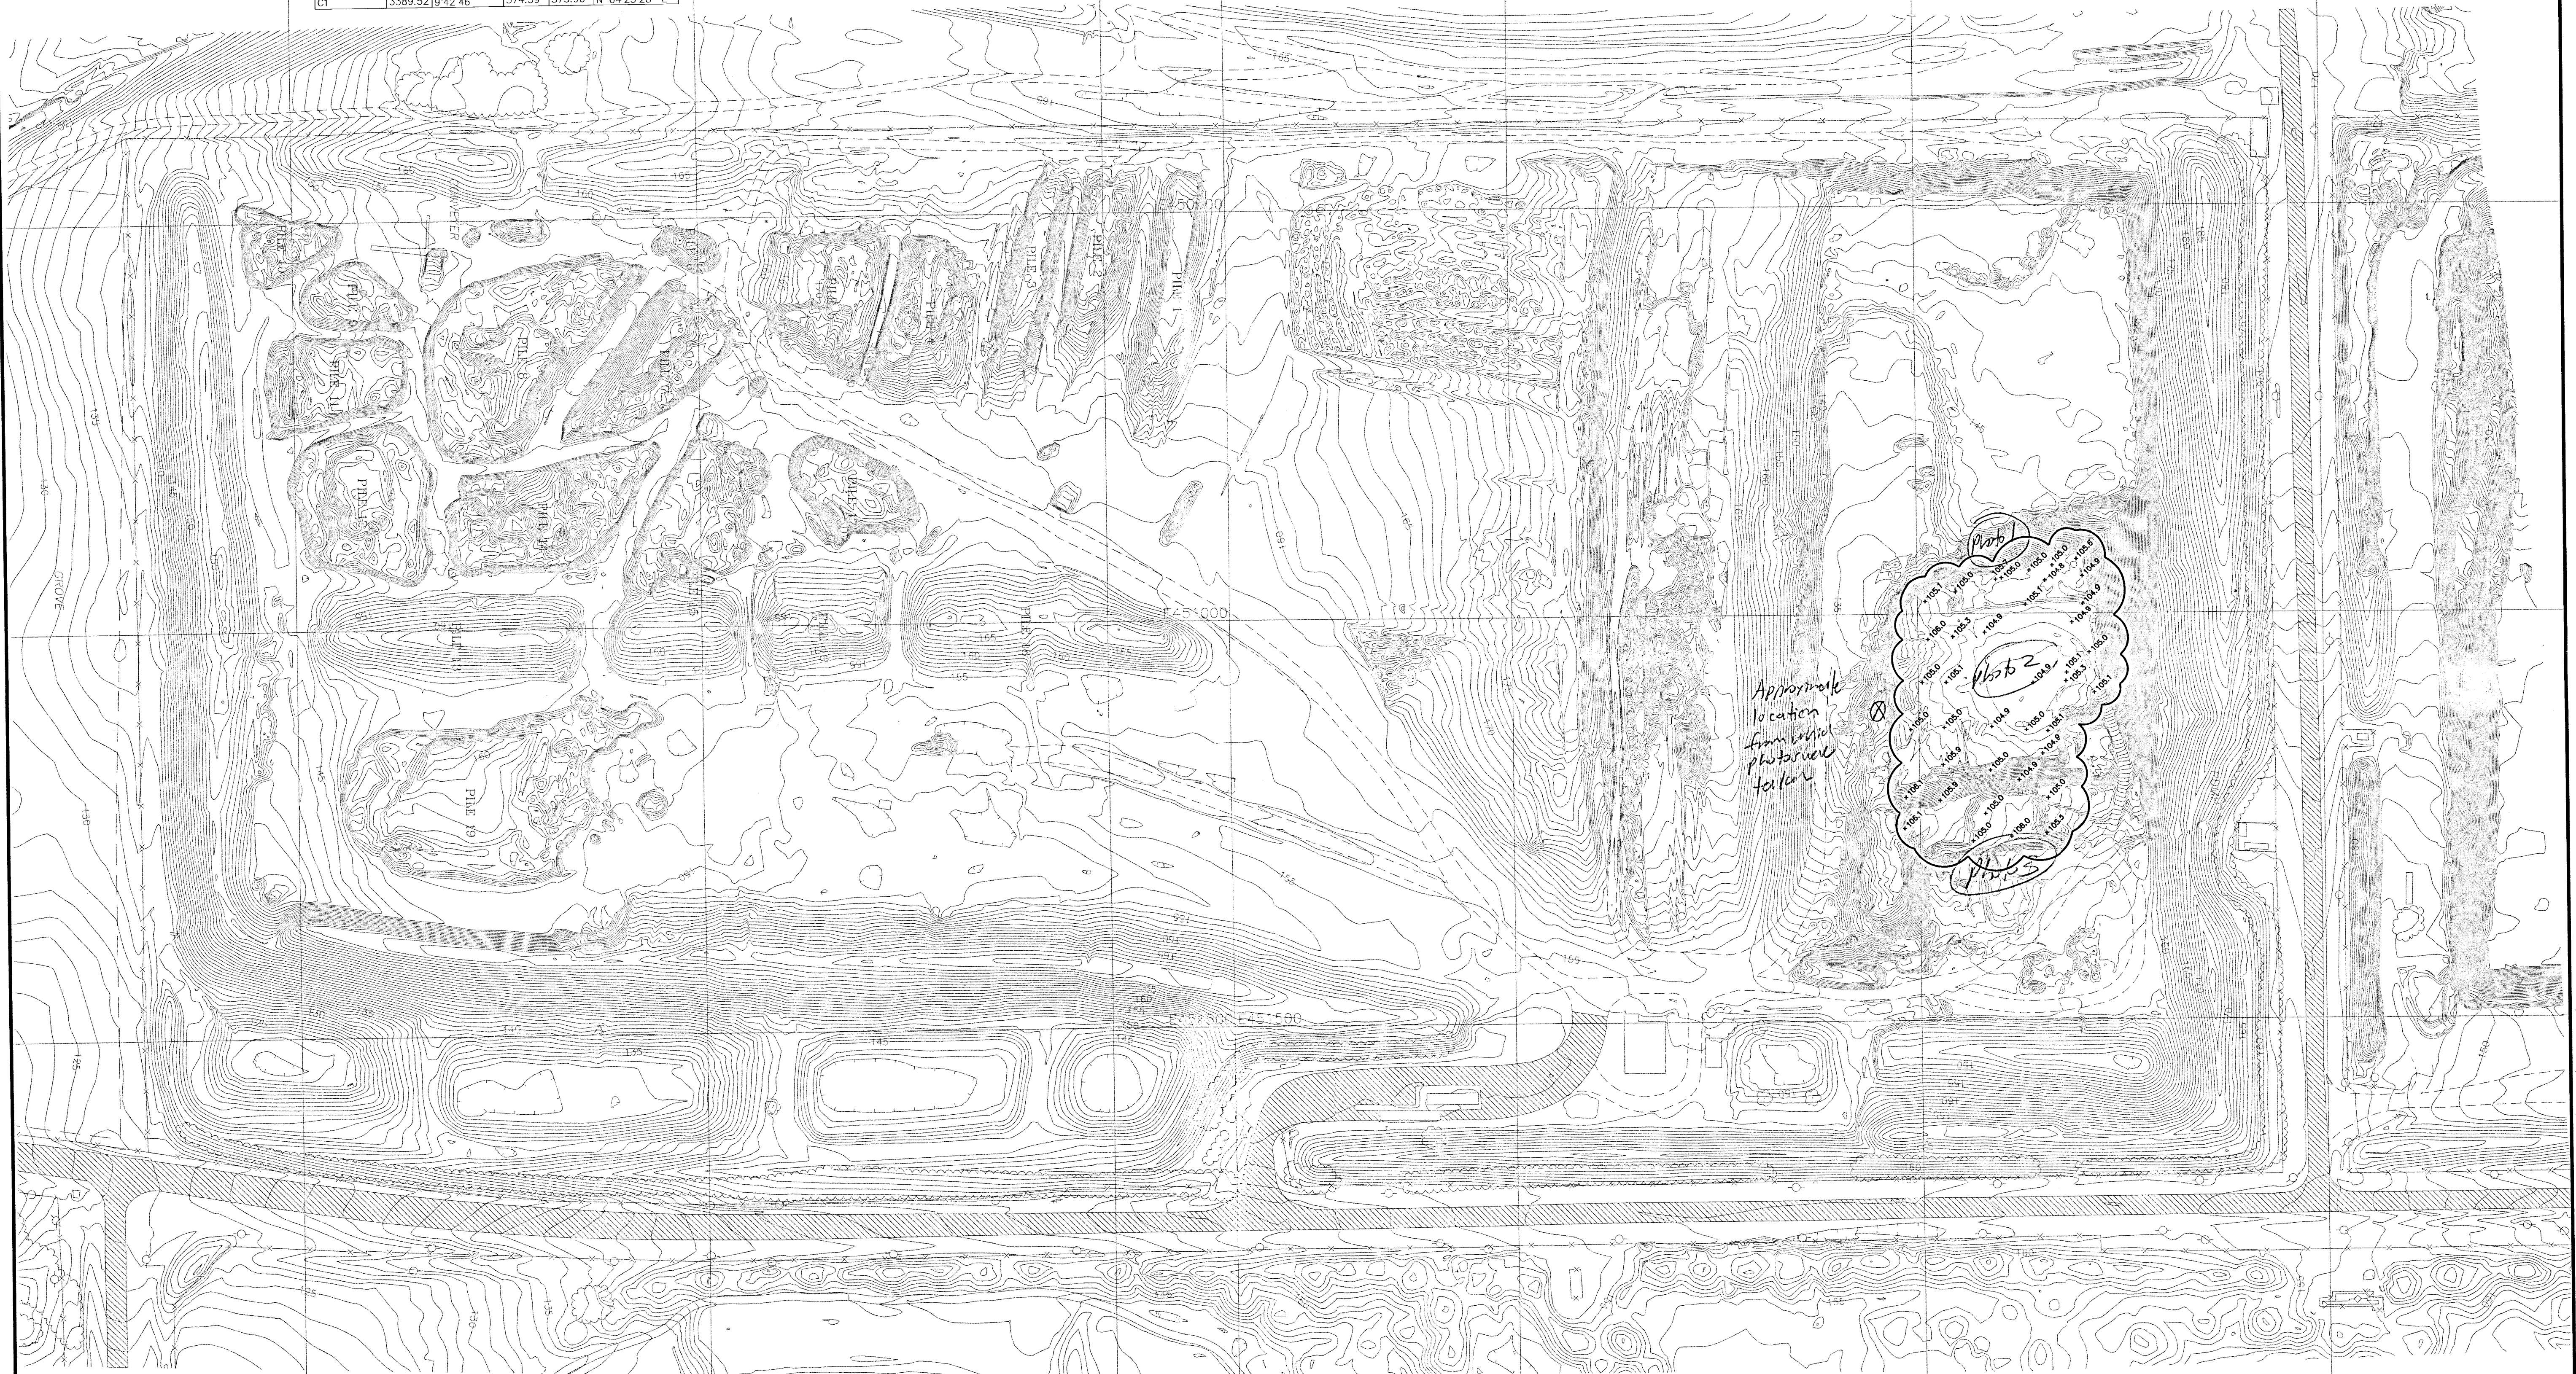

LEGAL DESCRIPTION:

ALL THAT PORTION OF THE WEST 1/2 OF THE NORTHWEST 1/4 OF SECTION 32, TOWNSHIP 23 SOUTH, RANGE 27 EAST, LOCATED IN ORANGE COUNTY, FLORIDA, LYING WEST OF AVALON ROAD (STATE ROAD 545) LOCATED IN ORANGE COUNTY, FLORIDA.

LESS AND EXCEPT: THE NORTHERLY 20 FEET OF THE WESTERLY 50 FEET OF THE NORTHWEST 1/4 OF THE NORTHWEST 1/4 OF SECTION 32, TOWNSHIP 23 SOUTH, RANGE 27 EAST, LOCATED IN ORANGE COUNTY, FLORIDA.

LESS AND EXCEPT: THE NORTHERLY 50 FEET OF THE EASTERLY 35 FEET OF THE WESTERLY 901.54 FEET OF THE NORTHWEST 1/4 OF THE NORTHWEST 1/4 OF SECTION 32, TOWNSHIP 23 SOUTH, RANGE 27 EAST, LOCATED IN ORANGE COUNTY, FLORIDA.

CONTAINING 78.90 ACRES MORE OR LESS.

NOTES:

1. THE PURPOSE OF THIS SURVEY IS TO VERIFY SPOT ELEVATIONS IN THE AREAS SHOWN.
2. NO OTHER INFORMATION WAS VERIFIED BY THIS SURVEY.
3. TOPOGRAPHIC INFORMATION BASED ON SURVEY PROVIDED BY CLIENT AS PREPARED BY PICKET SURVEYING AND PHOTOGRAMMETRY, PROJECT NO. 12138-5, DATED 03/11/05.
4. BOUNDARY INFORMATION BASED ON SURVEY PROVIDED BY CLIENT AS PREPARED BY LAND TECH SURVEYING AND MAPPING CORP., PROJECT NO. 03123, DATED 1/25/03.

HARTMAN & ASSOCIATES, INC.
engineers, hydrologists, surveyors & management consultants
201 EAST PINE STREET, SUITE 1000, ORLANDO, FL 32801
TELEPHONE (407) 999-3400
FAX (407) 335-3790
ENGINEERING BUSINESS NO. 5874

SPECIFIC PURPOSE SURVEY
OF THE
CELL VERIFICATION
FOR
CWI - 545 C & D LANDFILL - BE

PROJECT NO. 96.0271.022
SCALE 1"=100'
SHEET 1 OF 1

LAWRENCE E. JENKINS
PROFESSIONAL SURVEYOR
AND MAPPER
FLORIDA REGISTRATION #5364

REFERENCE DRAWINGS

DATE

REVISIONS

REISED CHECKED

