


PERMIT APPLICATION PLANS


Garden Street Iron & Metal Waste Tire Processing Center

3350, FORT MYERS, FLORIDA 33916
SECTION 30, TOWNSHIP 44 S., RANGE 25 E.
LEE COUNTY, FLORIDA

STRAP # 30-44-25-P4-00108.0000

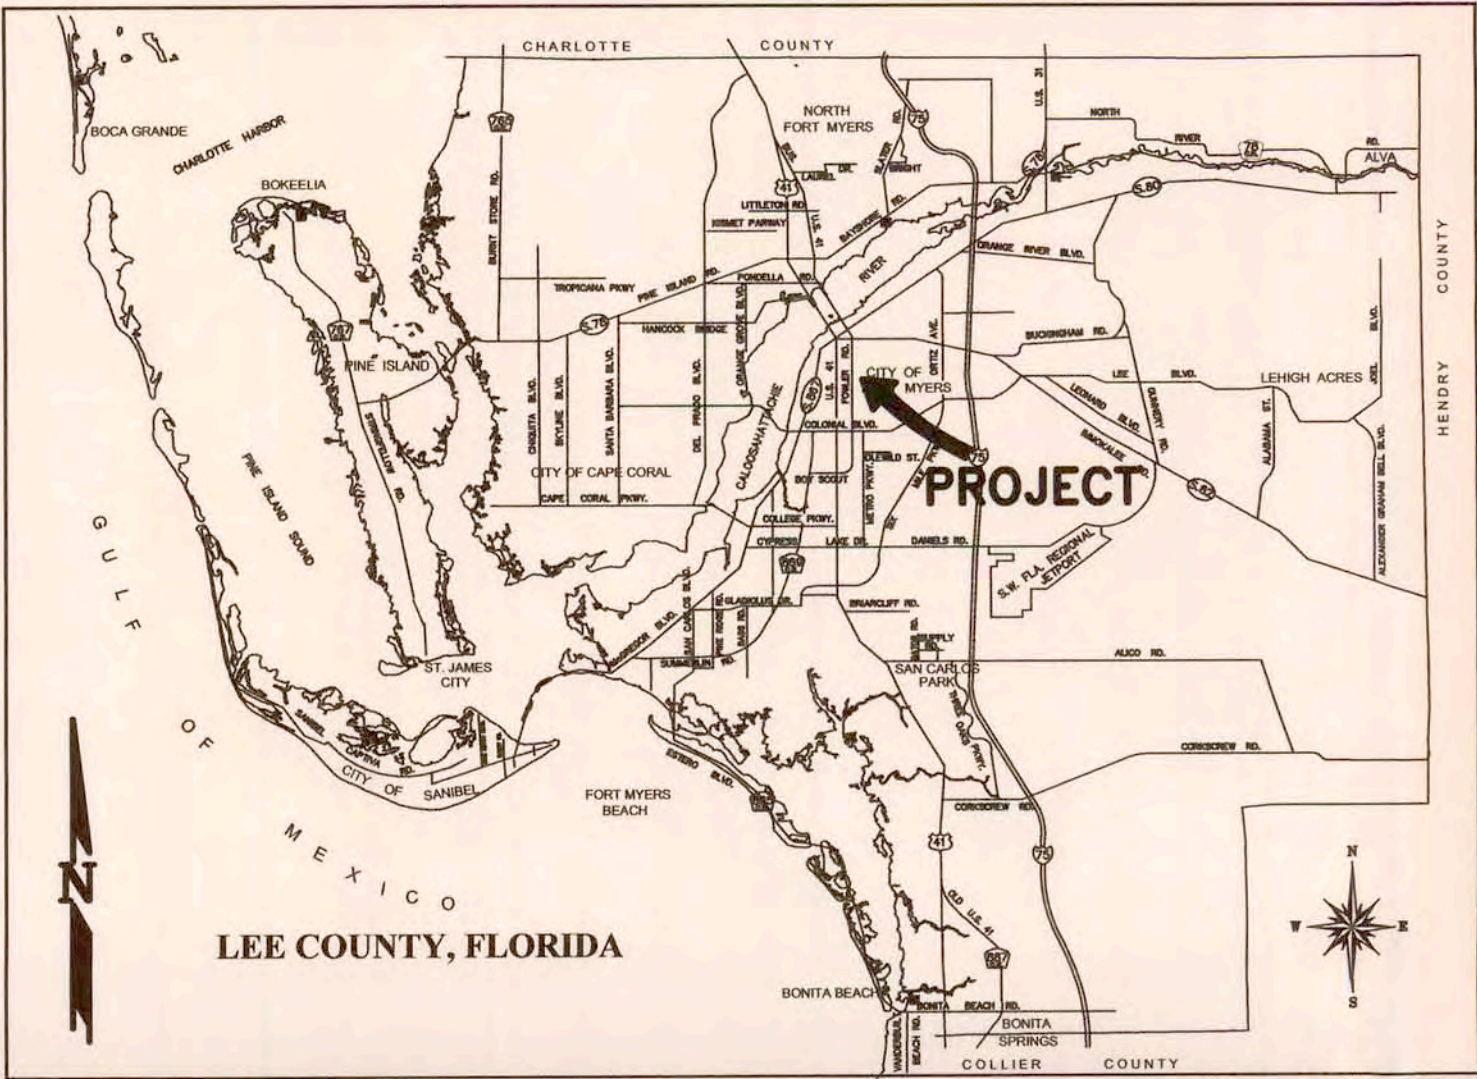

LOCATION MAP

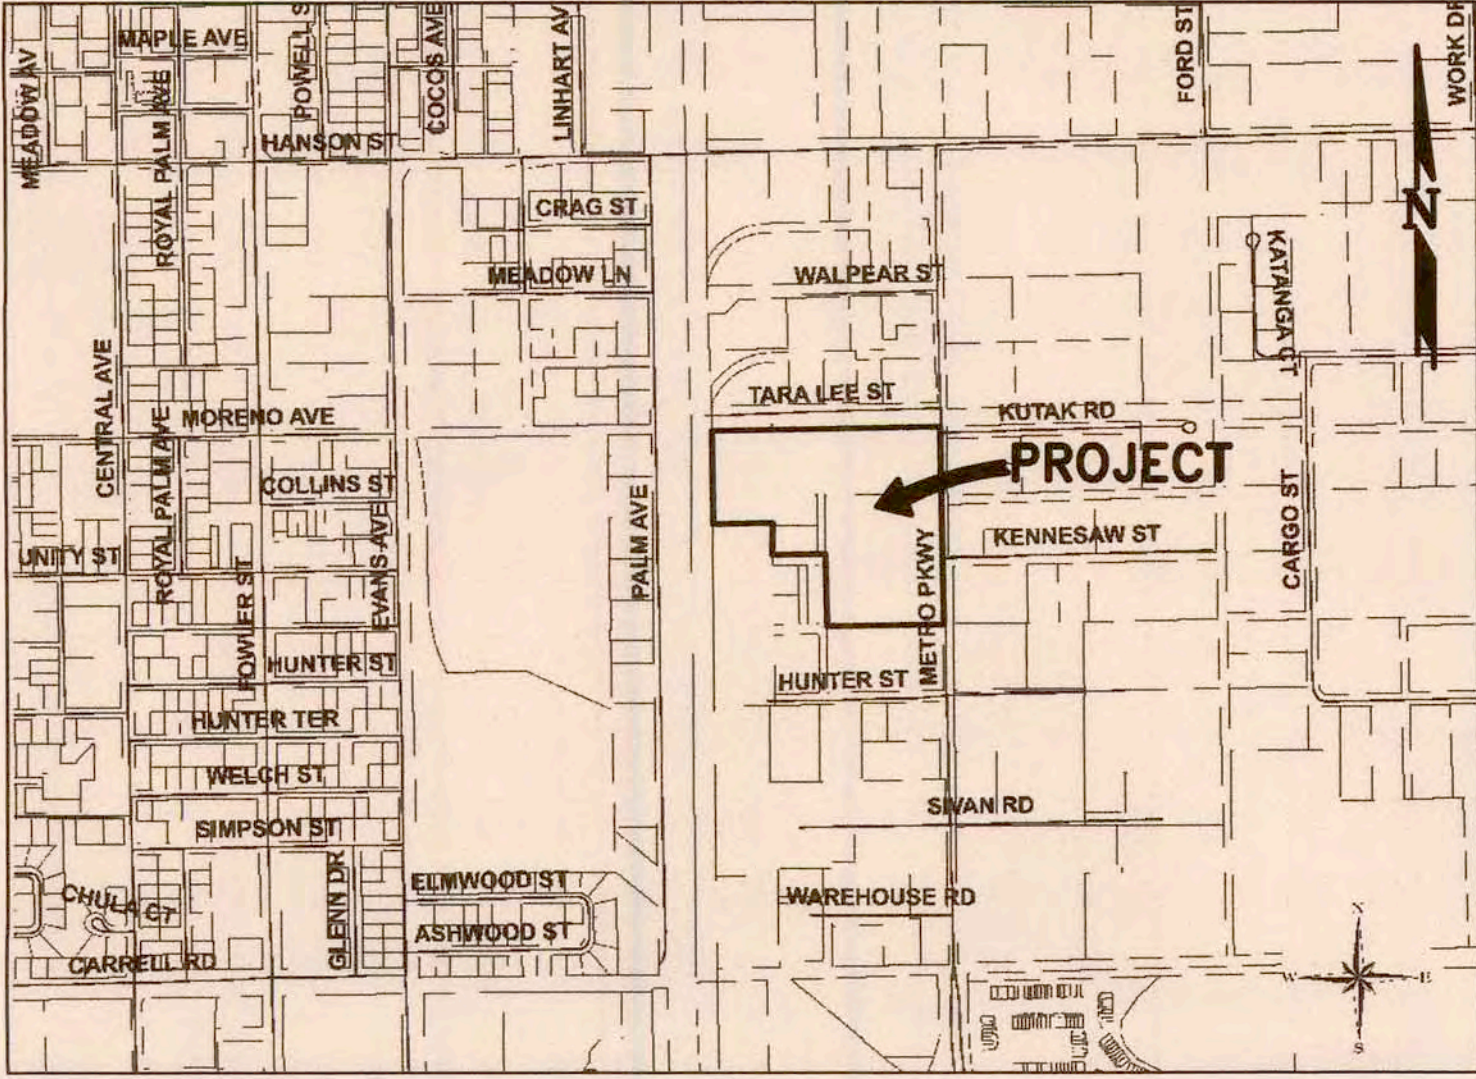

VICINITY MAP

OWNER:
GARDEN STREET IRON & METAL INC.
OF S.W. FLORIDA
3350 METRO PARKWAY
FORT MYERS , FL. 33916
CONTACT: ROB WEBER
(239) 337-5865

SITE ENGINEER:
KEENE ENGINEERING, INC.
PO BOX 2770
FORT MYERS, FL. 33902
(239) 939-0524
(239) 939-1968 FAX



REVISIONS	DATE
1. Revisions per FDP and CFA Dept.	07-31-09
2. Revisions per FDP	09-07-09
3. Revisions per FDP	10-16-09

APPROVED
10-16-09
10-16-09
WILLIAM T. KEENE
FLORIDA P.E. #45916
JMD ONLY WITH EMBOSSED SEAL



KEENE ENGINEERING, INC.
10970 S. CLEVELAND AVE.
SUITE 303
FORT MYERS, FLA 33907
239-939-0524 PHONE
239-939-1968 FAX
ENG. BUS. NO. 7578

Garden Street Iron & Metal
Waste Tire Processing Center
COVER SHEET


RECEIVED
OCT 16 2009

SCALE:
24x36: N/A
11x17: N/A

SHEET
1 OF 5


SHEET INDEX:

1. COVER SHEET
2. EXISTING IMPROVMENTS PLAN
- 2A. GENERAL SITE PLAN
3. PROCESSING AREA PLAN
- 3A. FEED STOCK BLENDING AREA PLAN
- 3B. WASTE TIRE STORAGE AREA PLAN
- 3C. PROCESSED WASTE TIRE STORAGE AREA PLAN
- 3D. WASTE TIRE PROCESSING MATERIAL FLOW
4. SURROUNDING LAND USES WITHIN 1 MILE
5. PROJECT AERIAL

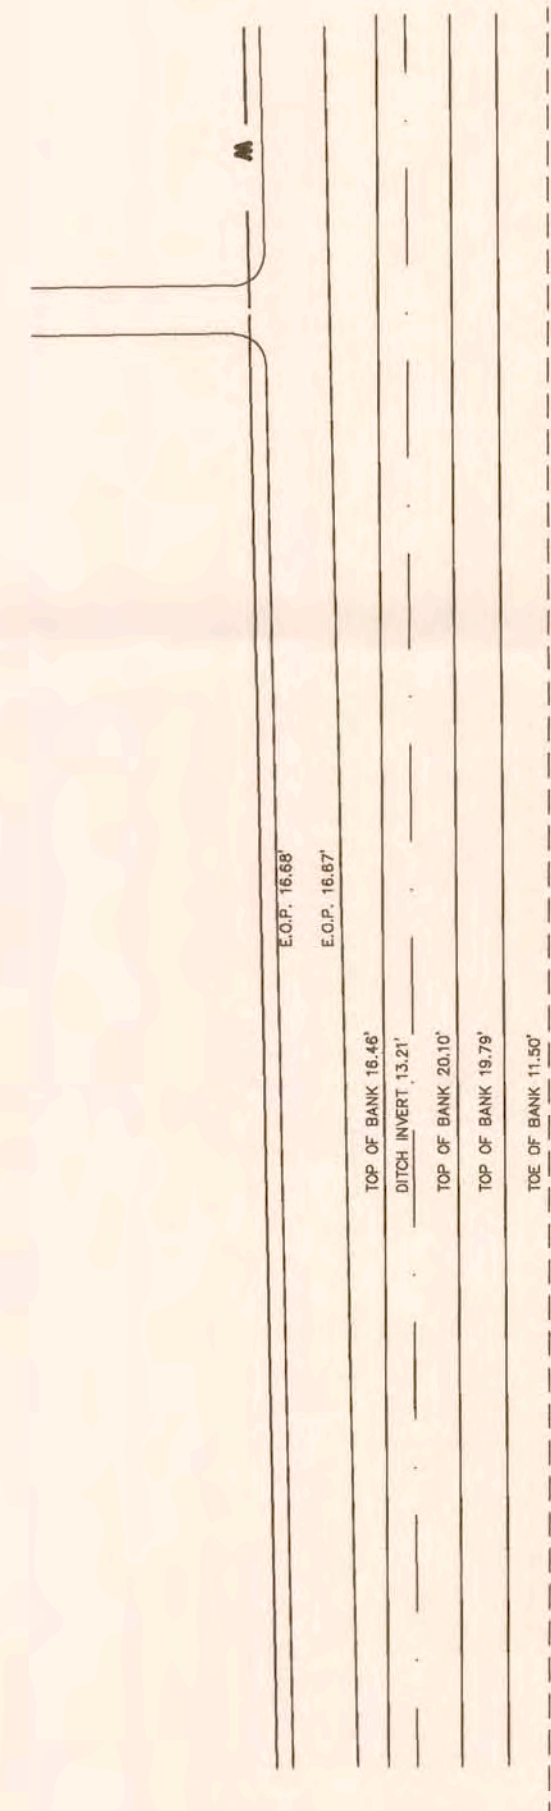

10 MILE CANAL

MAIN LINE R/R TRACKS

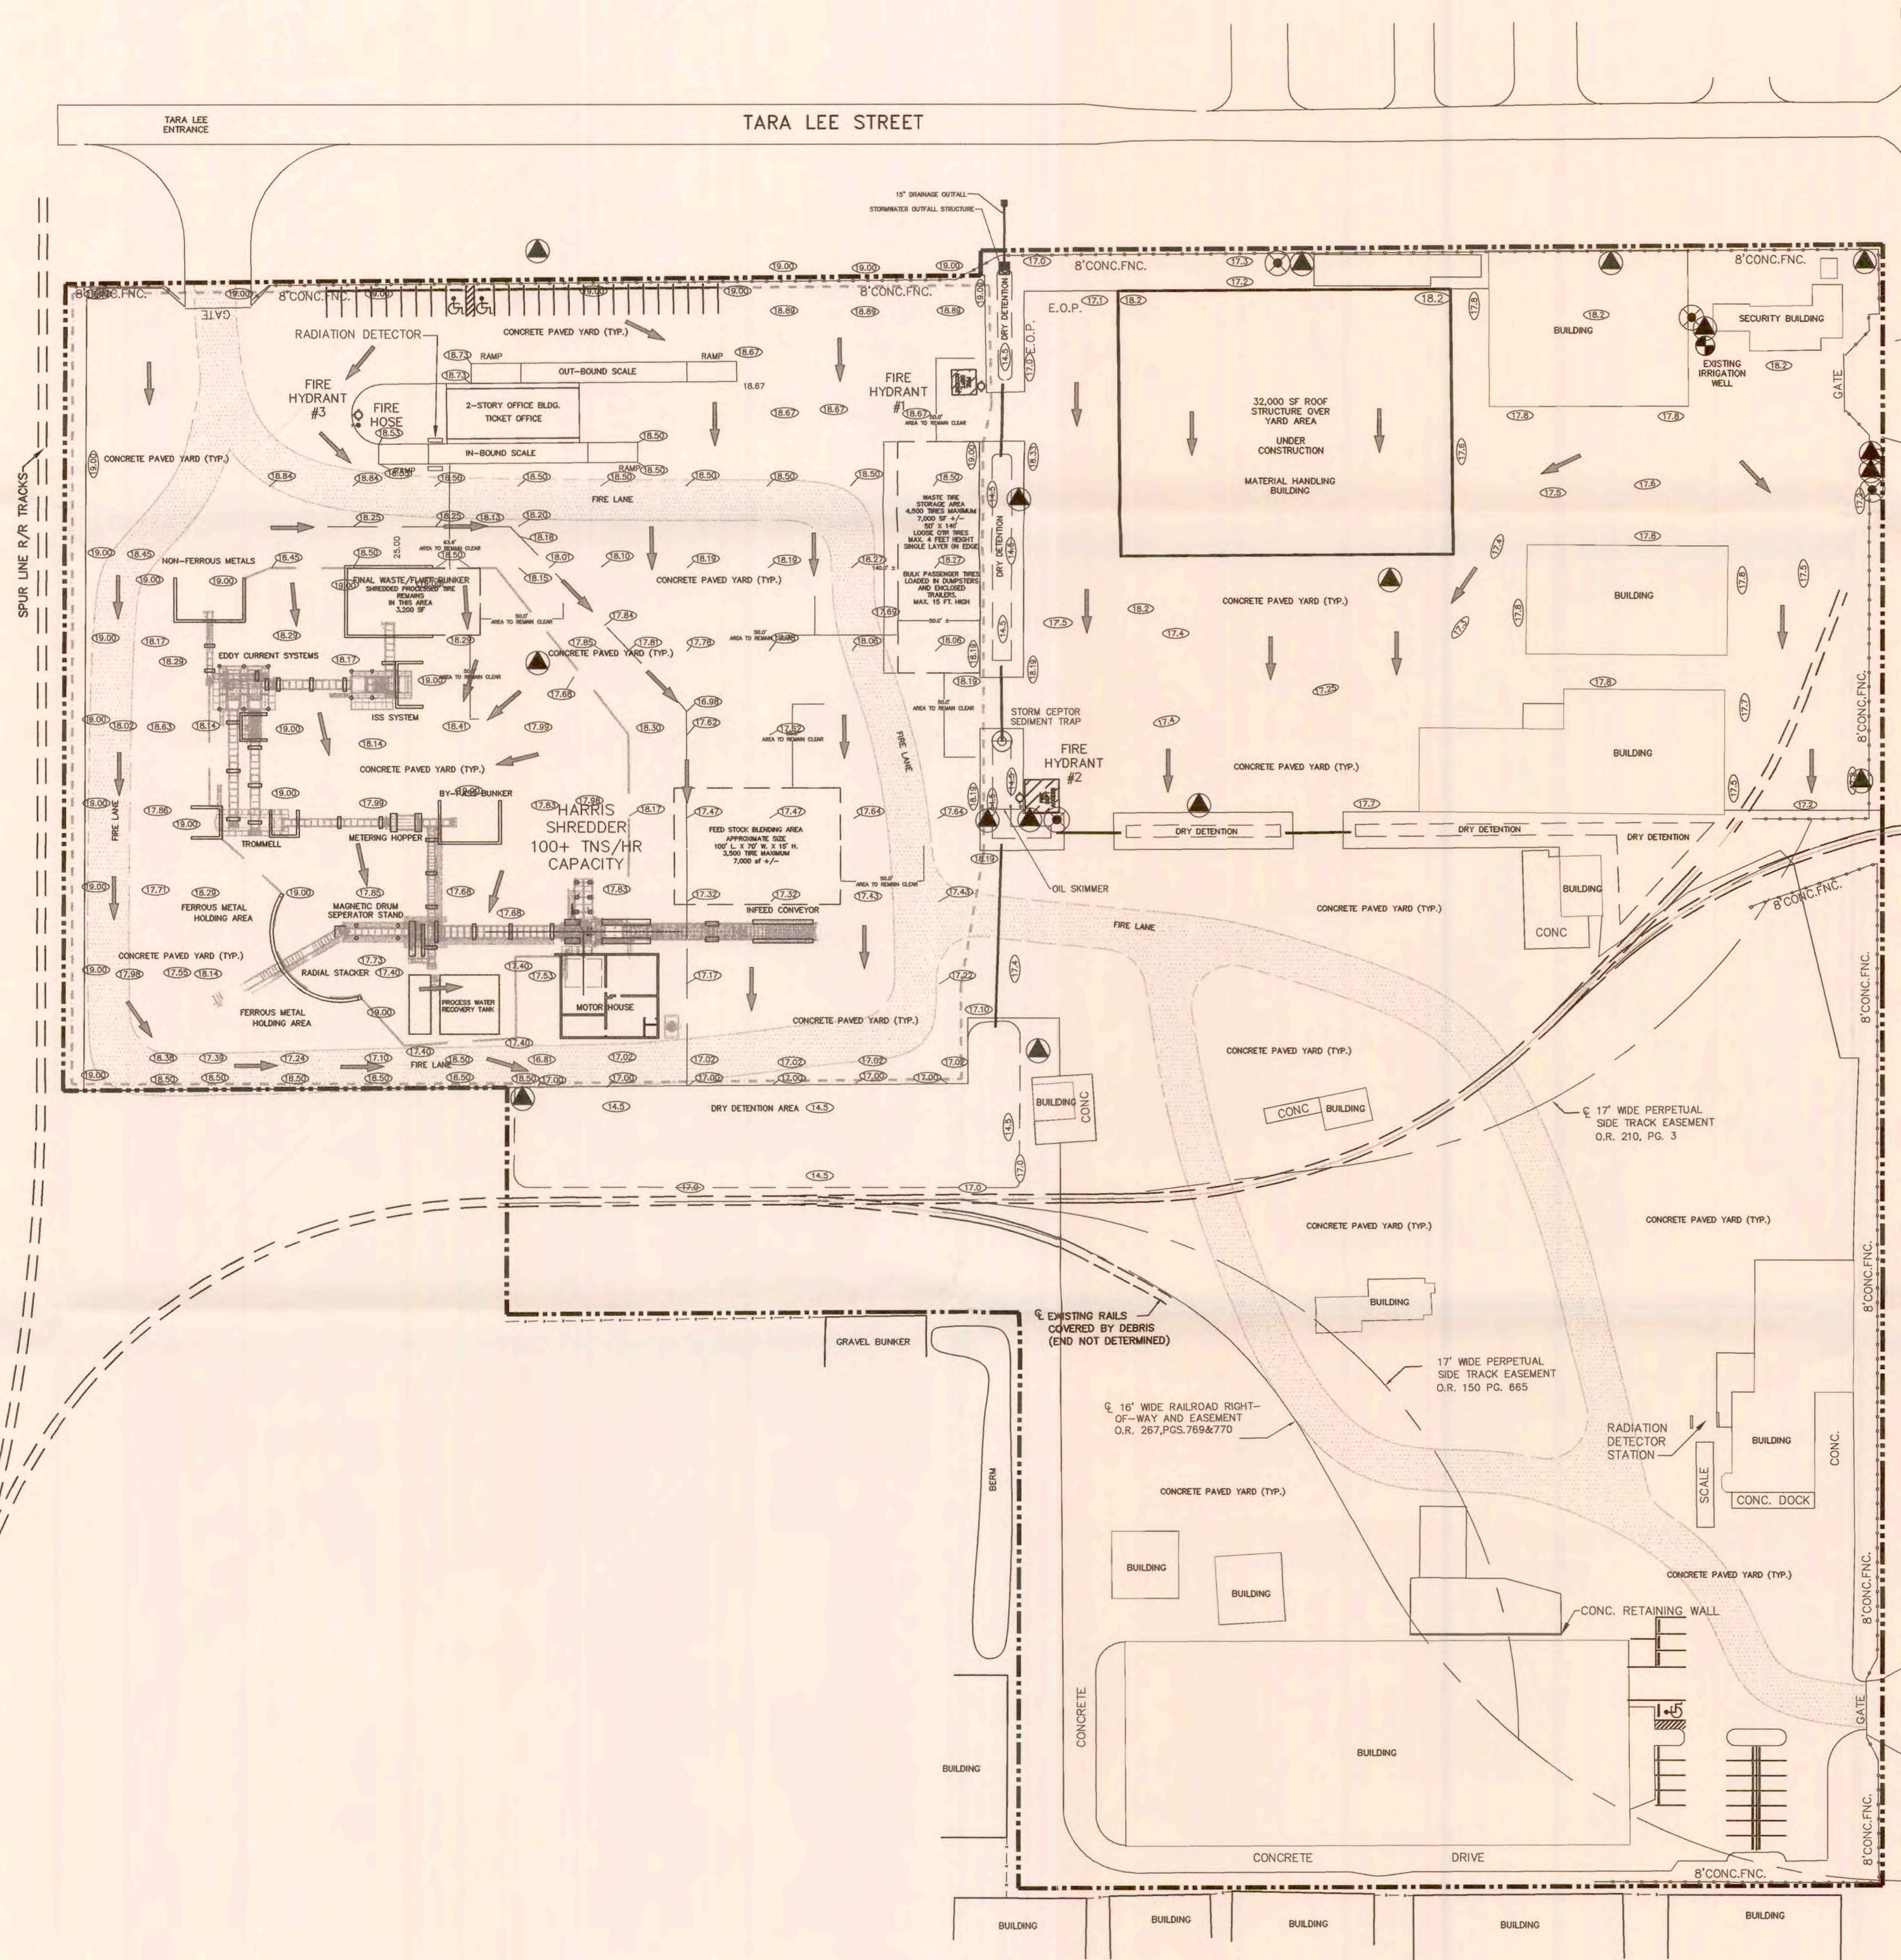

LEGEND

- 18.19 PAVEMENT ELEVATION
- FIRE LANE AREA
- DRAINAGE FLOW PATTERN
- PROPERTY BOUNDARY
- WASTE TIRE PROCESSING CENTER LIMITS
- PRECAST CONCRETE FENCING
- CHAINLINK FENCING
- FIRE HYDRANT
- GROUNDWATER RECOVERY WELL
- GROUNDWATER TESTING WELL
- IRRIGATION WELL



DATE	BY	CHKD	APP'D
10-16-09	W.T. Keene	W.T. Keene	W.T. Keene
10-16-09	W.T. Keene	W.T. Keene	W.T. Keene
10-16-09	W.T. Keene	W.T. Keene	W.T. Keene

APPROVED
10-16-09
W.T. Keene
FLORIDA P.E. #45815
VALID ONLY WITH EMPLOYER SEAL



KEENE ENGINEERING, INC.
10870 S. CLEVELAND AVE.
SUITE 303
FORT MYERS, FLA 33907
239-939-0524 PHONE
239-939-1988 FAX
ENG. BUS. NO. 7578

Garden Street Iron & Metal Waste Tire Processing Center GENERAL SITE PLAN

RECEIVED
OCT 16 2009
D.B.P. South District


SCALE:
24x36: 1" = 60'
11x17: 1" = 120'

SHEET
2A OF 5

DRAWING SET DATE: 10-16-09



HARRIS
HREDDER
+ TNS/HR
APACITY

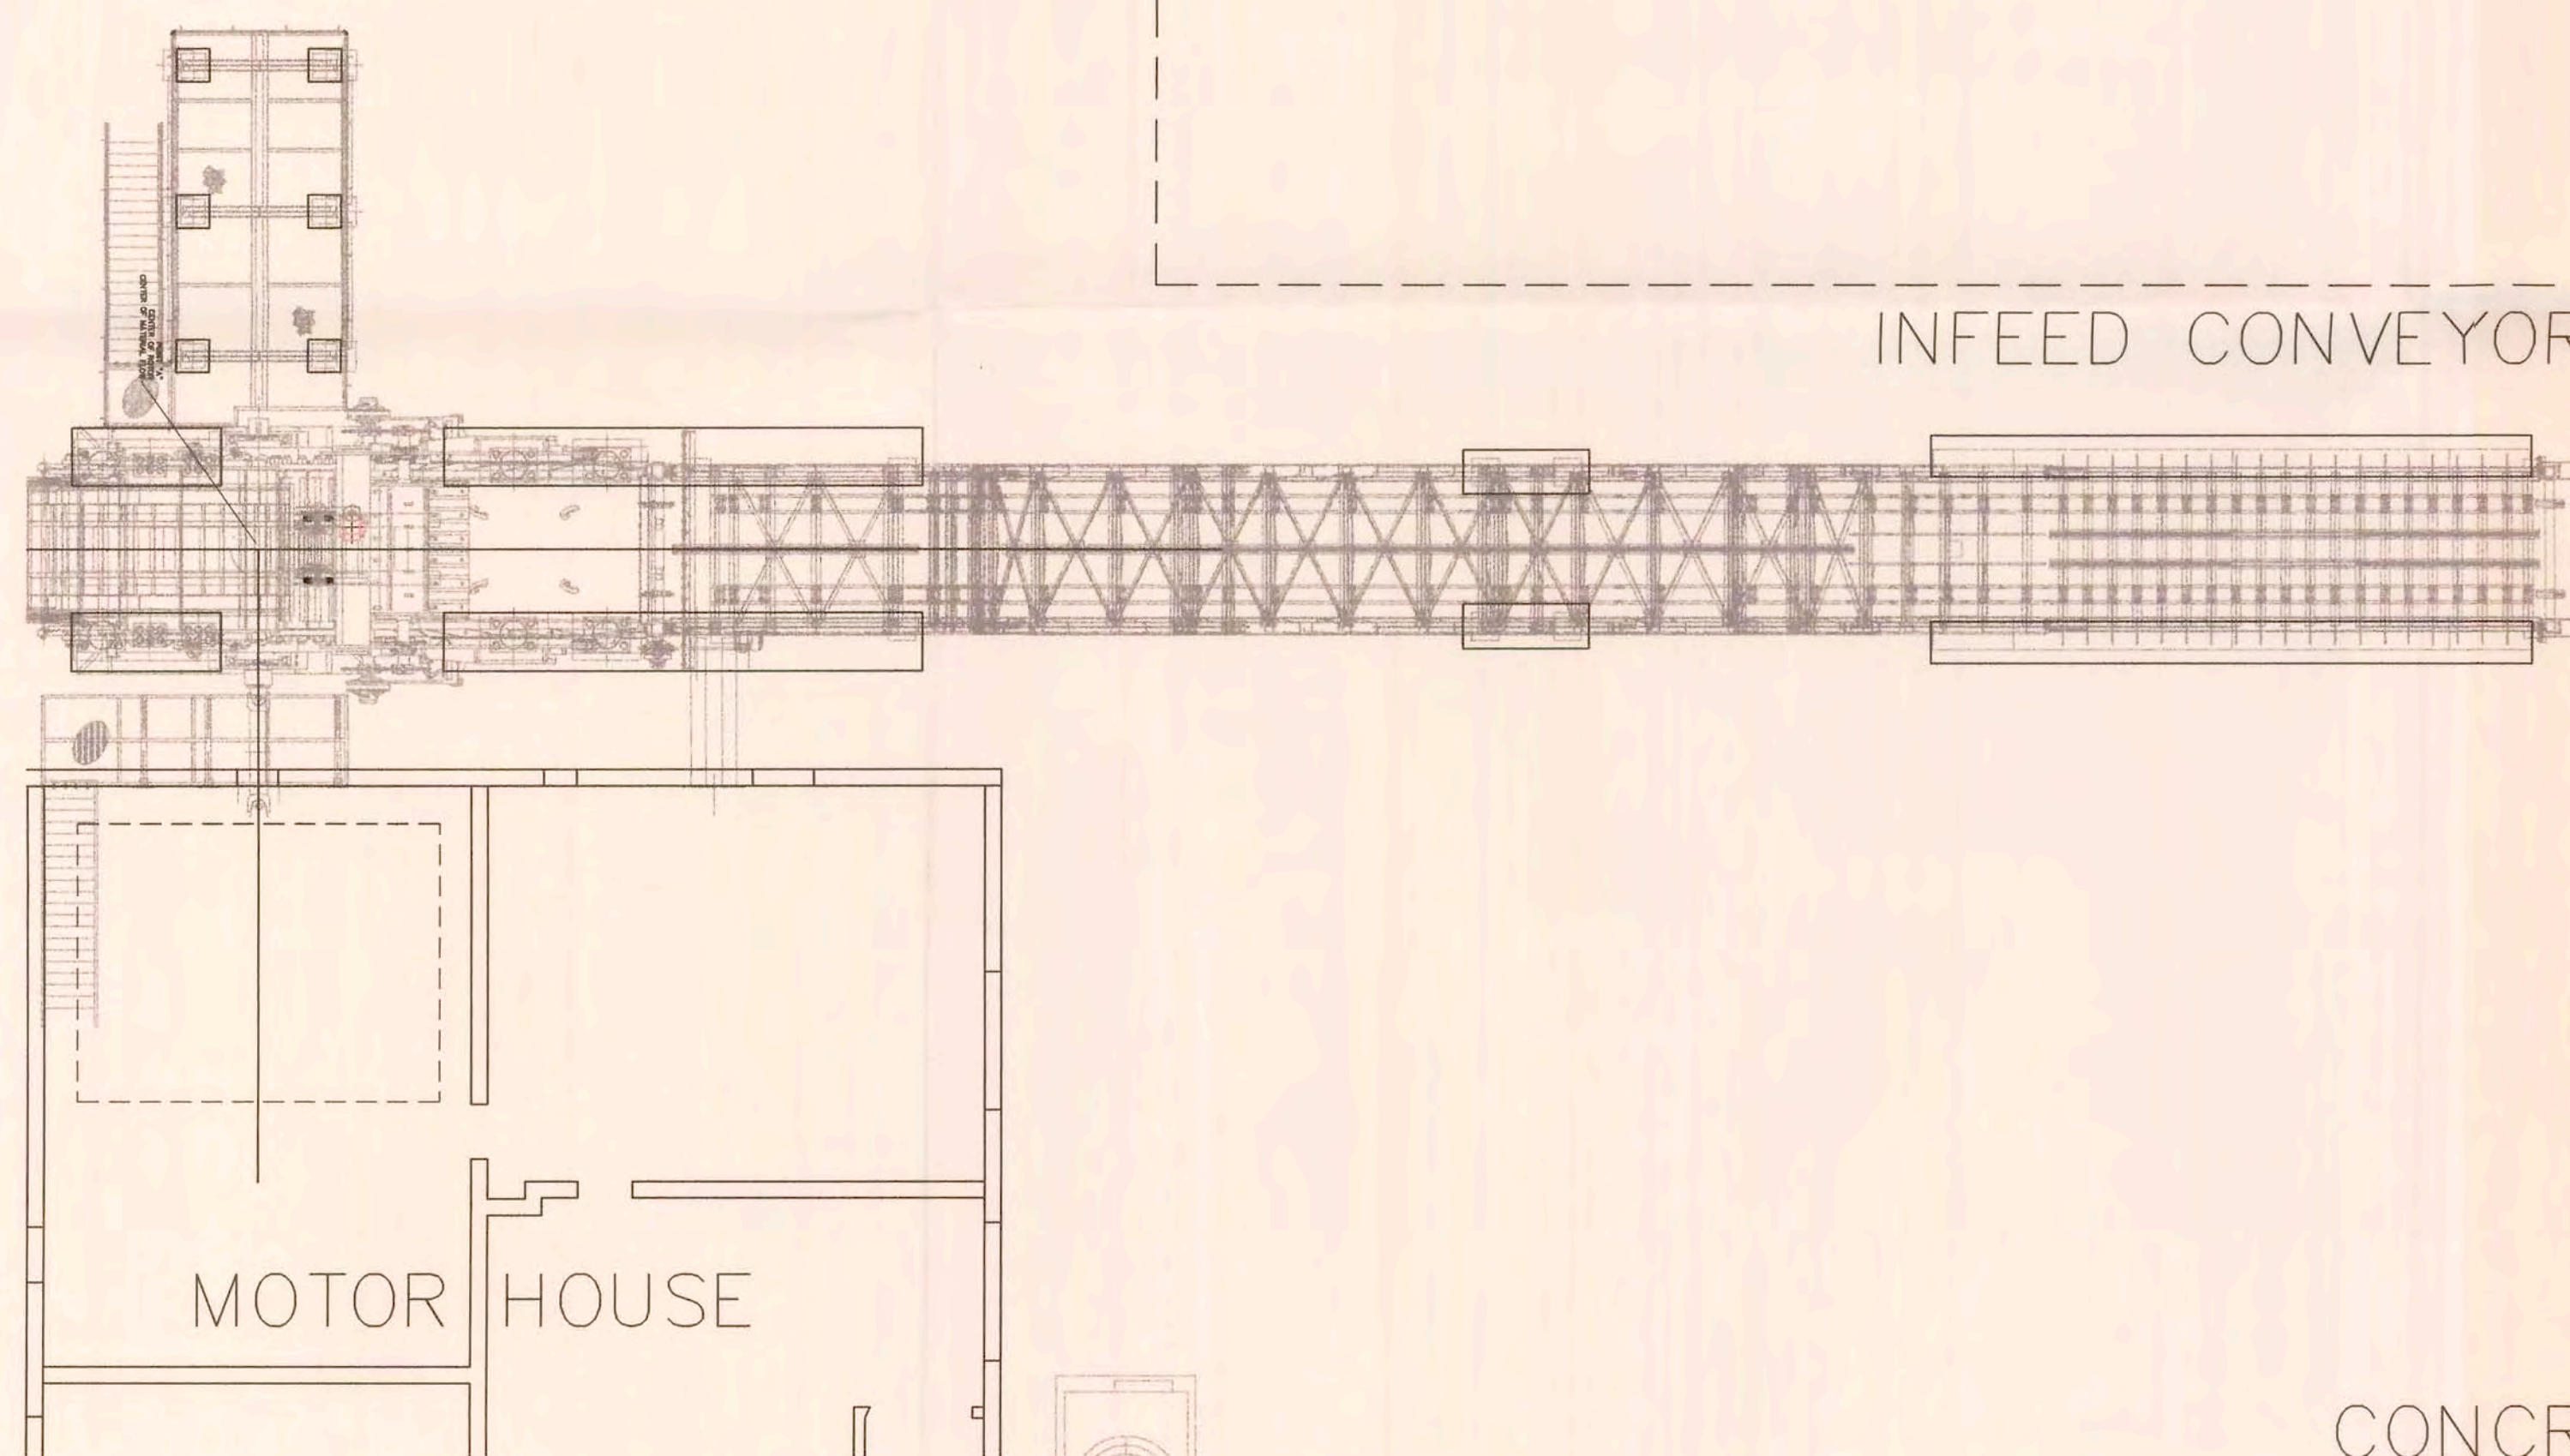

50.0'
AREA TO REMAIN CLEAR

50.0'
AREA TO REMAIN CLEAR

FIRE LANE

50.0'
AREA TO REMAIN CLEAR

FEED STOCK BLENDING AREA
APPROXIMATE SIZE
100' L. X 70' W. X 15' H.
3,500 TIRE MAXIMUM
7,000 sf +/-


INFEED CONVEYOR

CONCRETE PAVED YARD (TYP.)

Entered into
OCULUS
South District

DATE	10-16-09
REVISIONS	1. Revisions per FDD and CHT Per Dept. 10-16-09
2. Revisions per FDD 10-16-09	
3. Revisions per FDD 10-16-09	

APPROVED
10-16-09
WILLIAM T. KEENE
FLORIDA P.E. #45915
SCALE: 1" = 10'
11x17: 1" = 20'

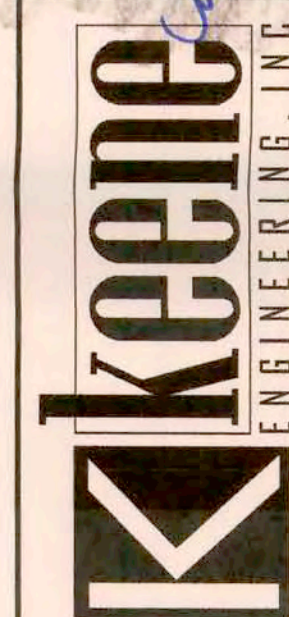


KEENE ENGINEERING, INC.
10870 S. CLEVELAND AVE.
FORT MYERS, FLA 33907
239-938-0524 PHONE
239-938-1868 FAX
ENG. BUS. NO. 7576

Garden Street Iron & Metal
Waste Tire Processing Center
FEED STOCK BLENDING AREA PLAN

RECEIVED
OCT 16 2009
DEP South District

SCALE:
24x36: 1" = 10'
11x17: 1" = 20'

SHEET
3A OF 5

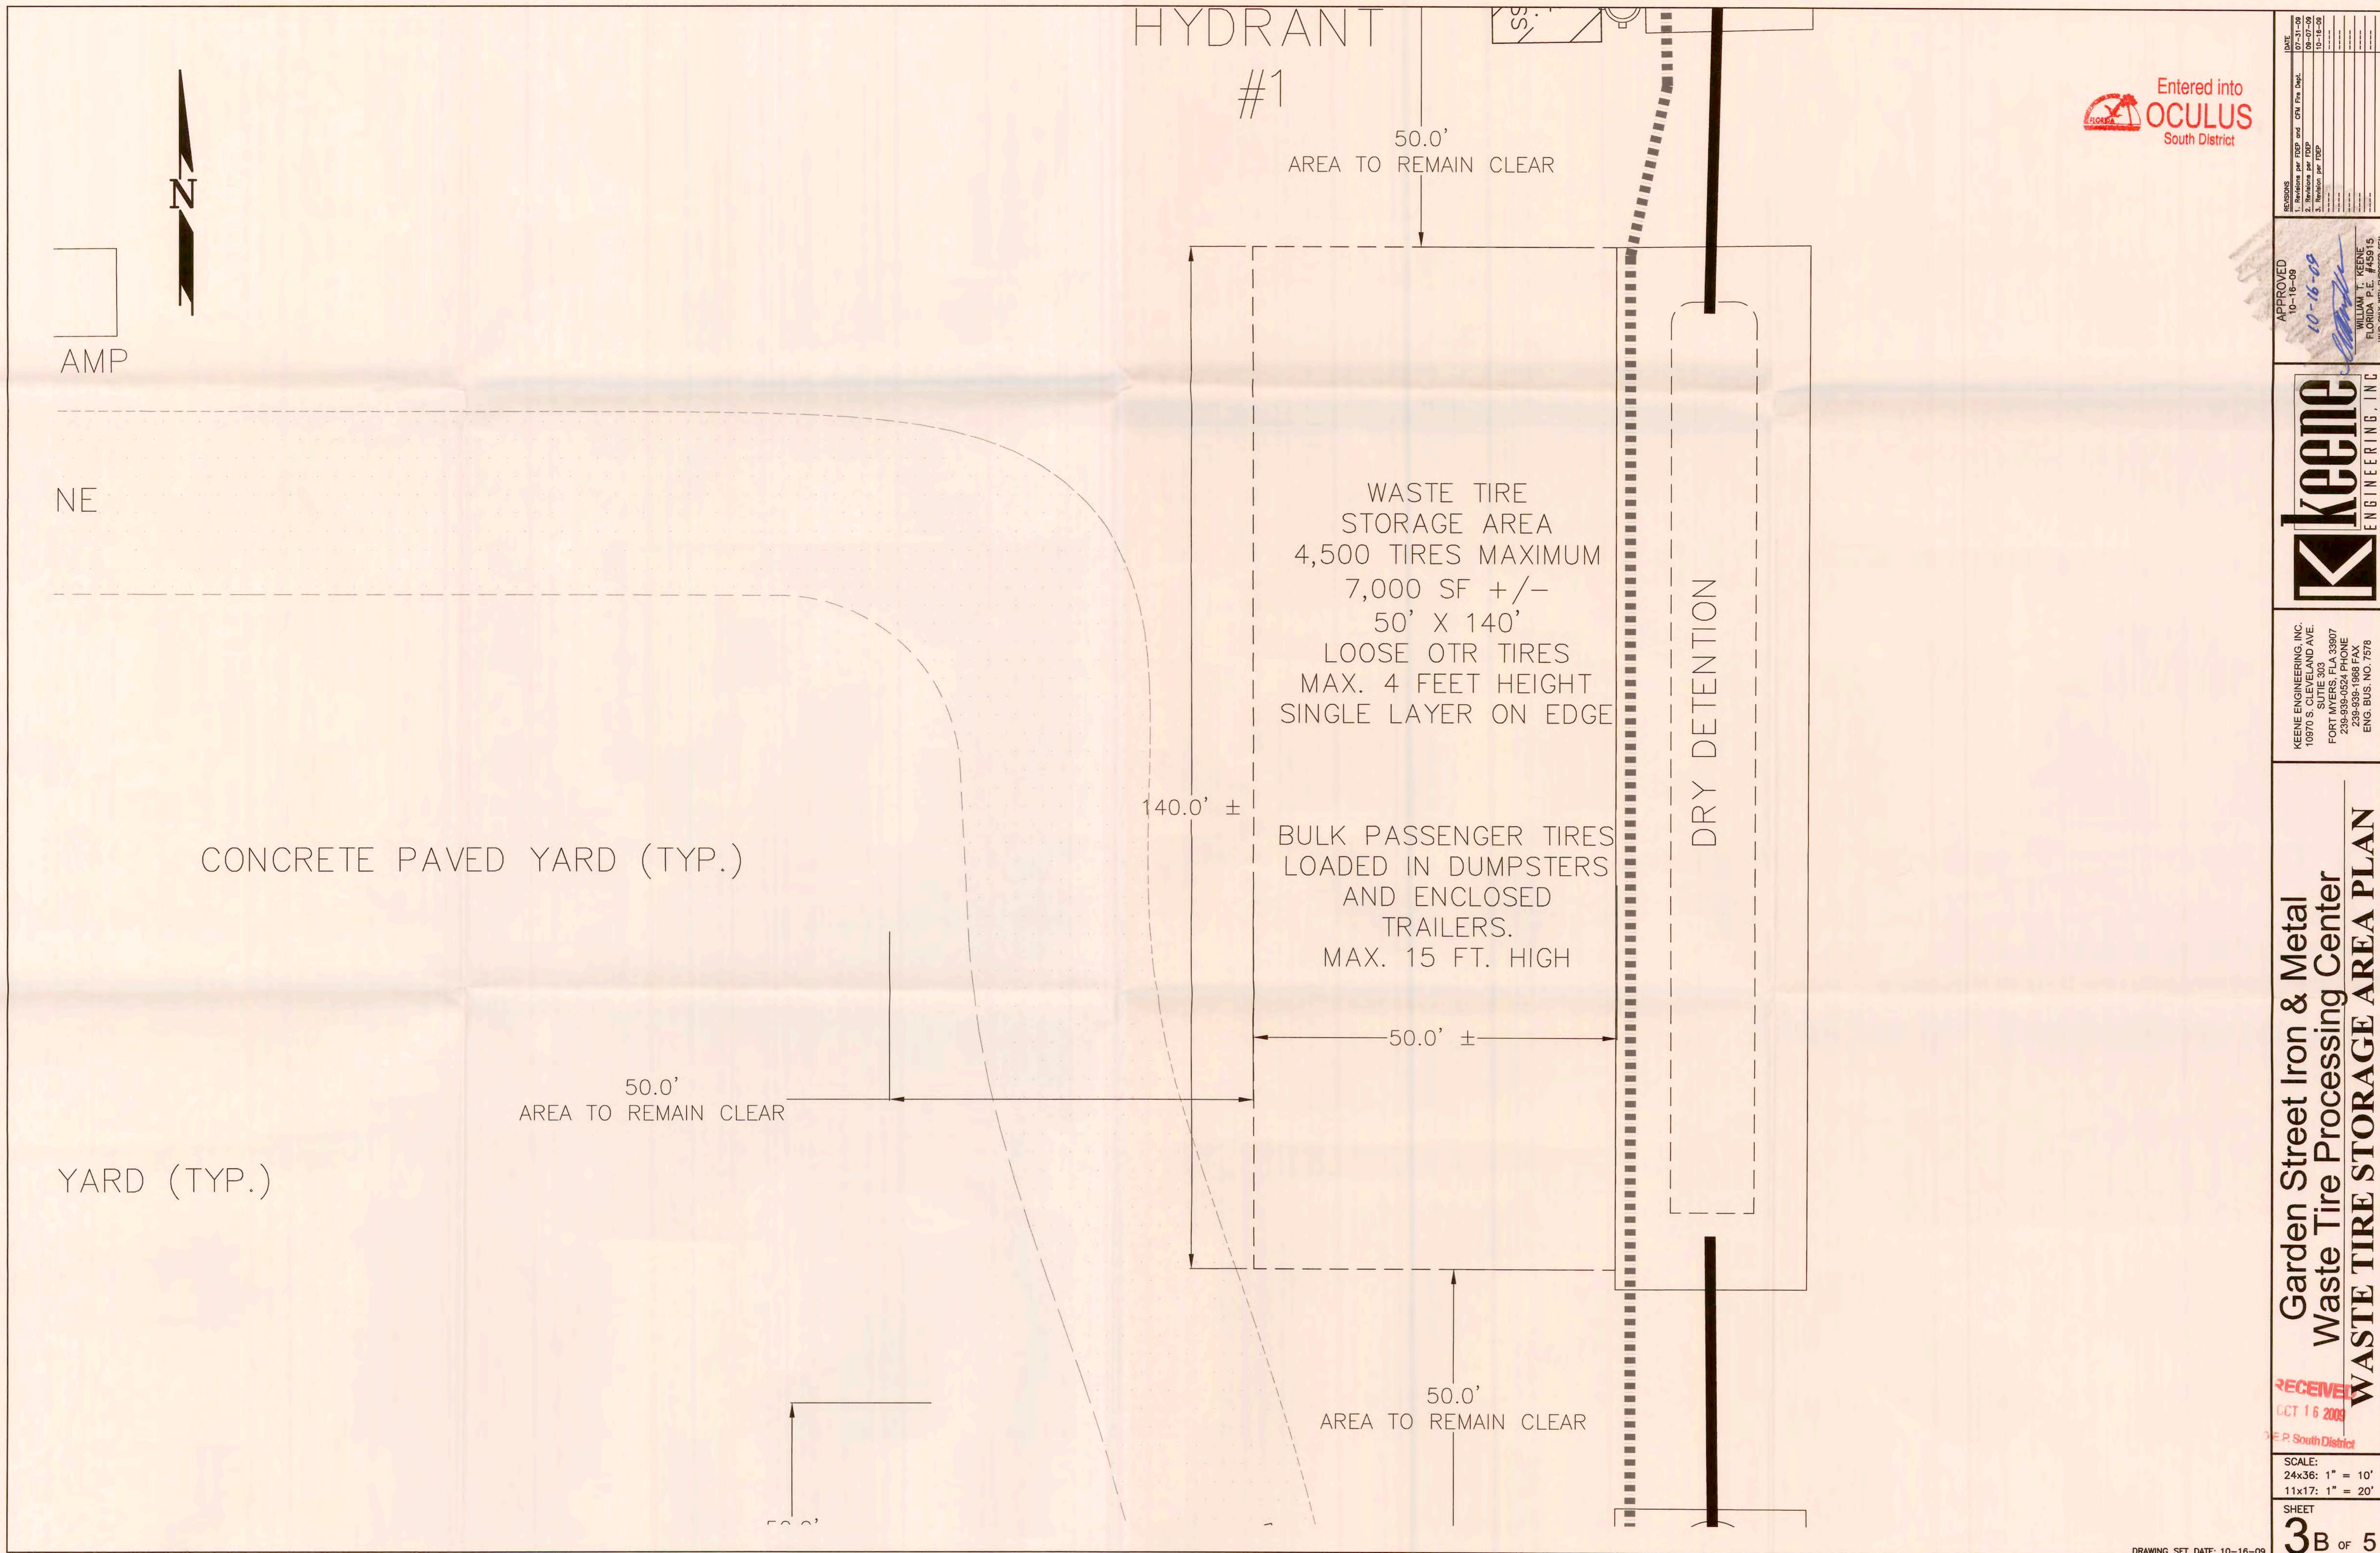

REVISIONS	DATE
1. Revision per FDP and City P&S Dept.	07-31-08
2. Revision per FDP and City P&S Dept.	08-14-08
3. Revision per FDP	10-16-09

APPROVED
10-16-09
10-16-09
WILLIAM T. KEENE
FLORIDA P.E. #45915
MADE ONLY WITH EMBOSSED SEAL




KEENE ENGINEERING, INC.
10970 S. E. 30th Ave.
Fort Myers, FL 33907
239-939-0524 PHONE
239-939-1968 FAX
ENG. BUS. NO. 7578

RECEIVED
OCT 16 2009
P. South District

Garden Street Iron & Metal
Waste Tire Processing Center
WASTE TIRE STORAGE AREA PLAN

SCALE:
24x36: 1" = 10'
11x17: 1" = 20'

SHEET
3B OF 5

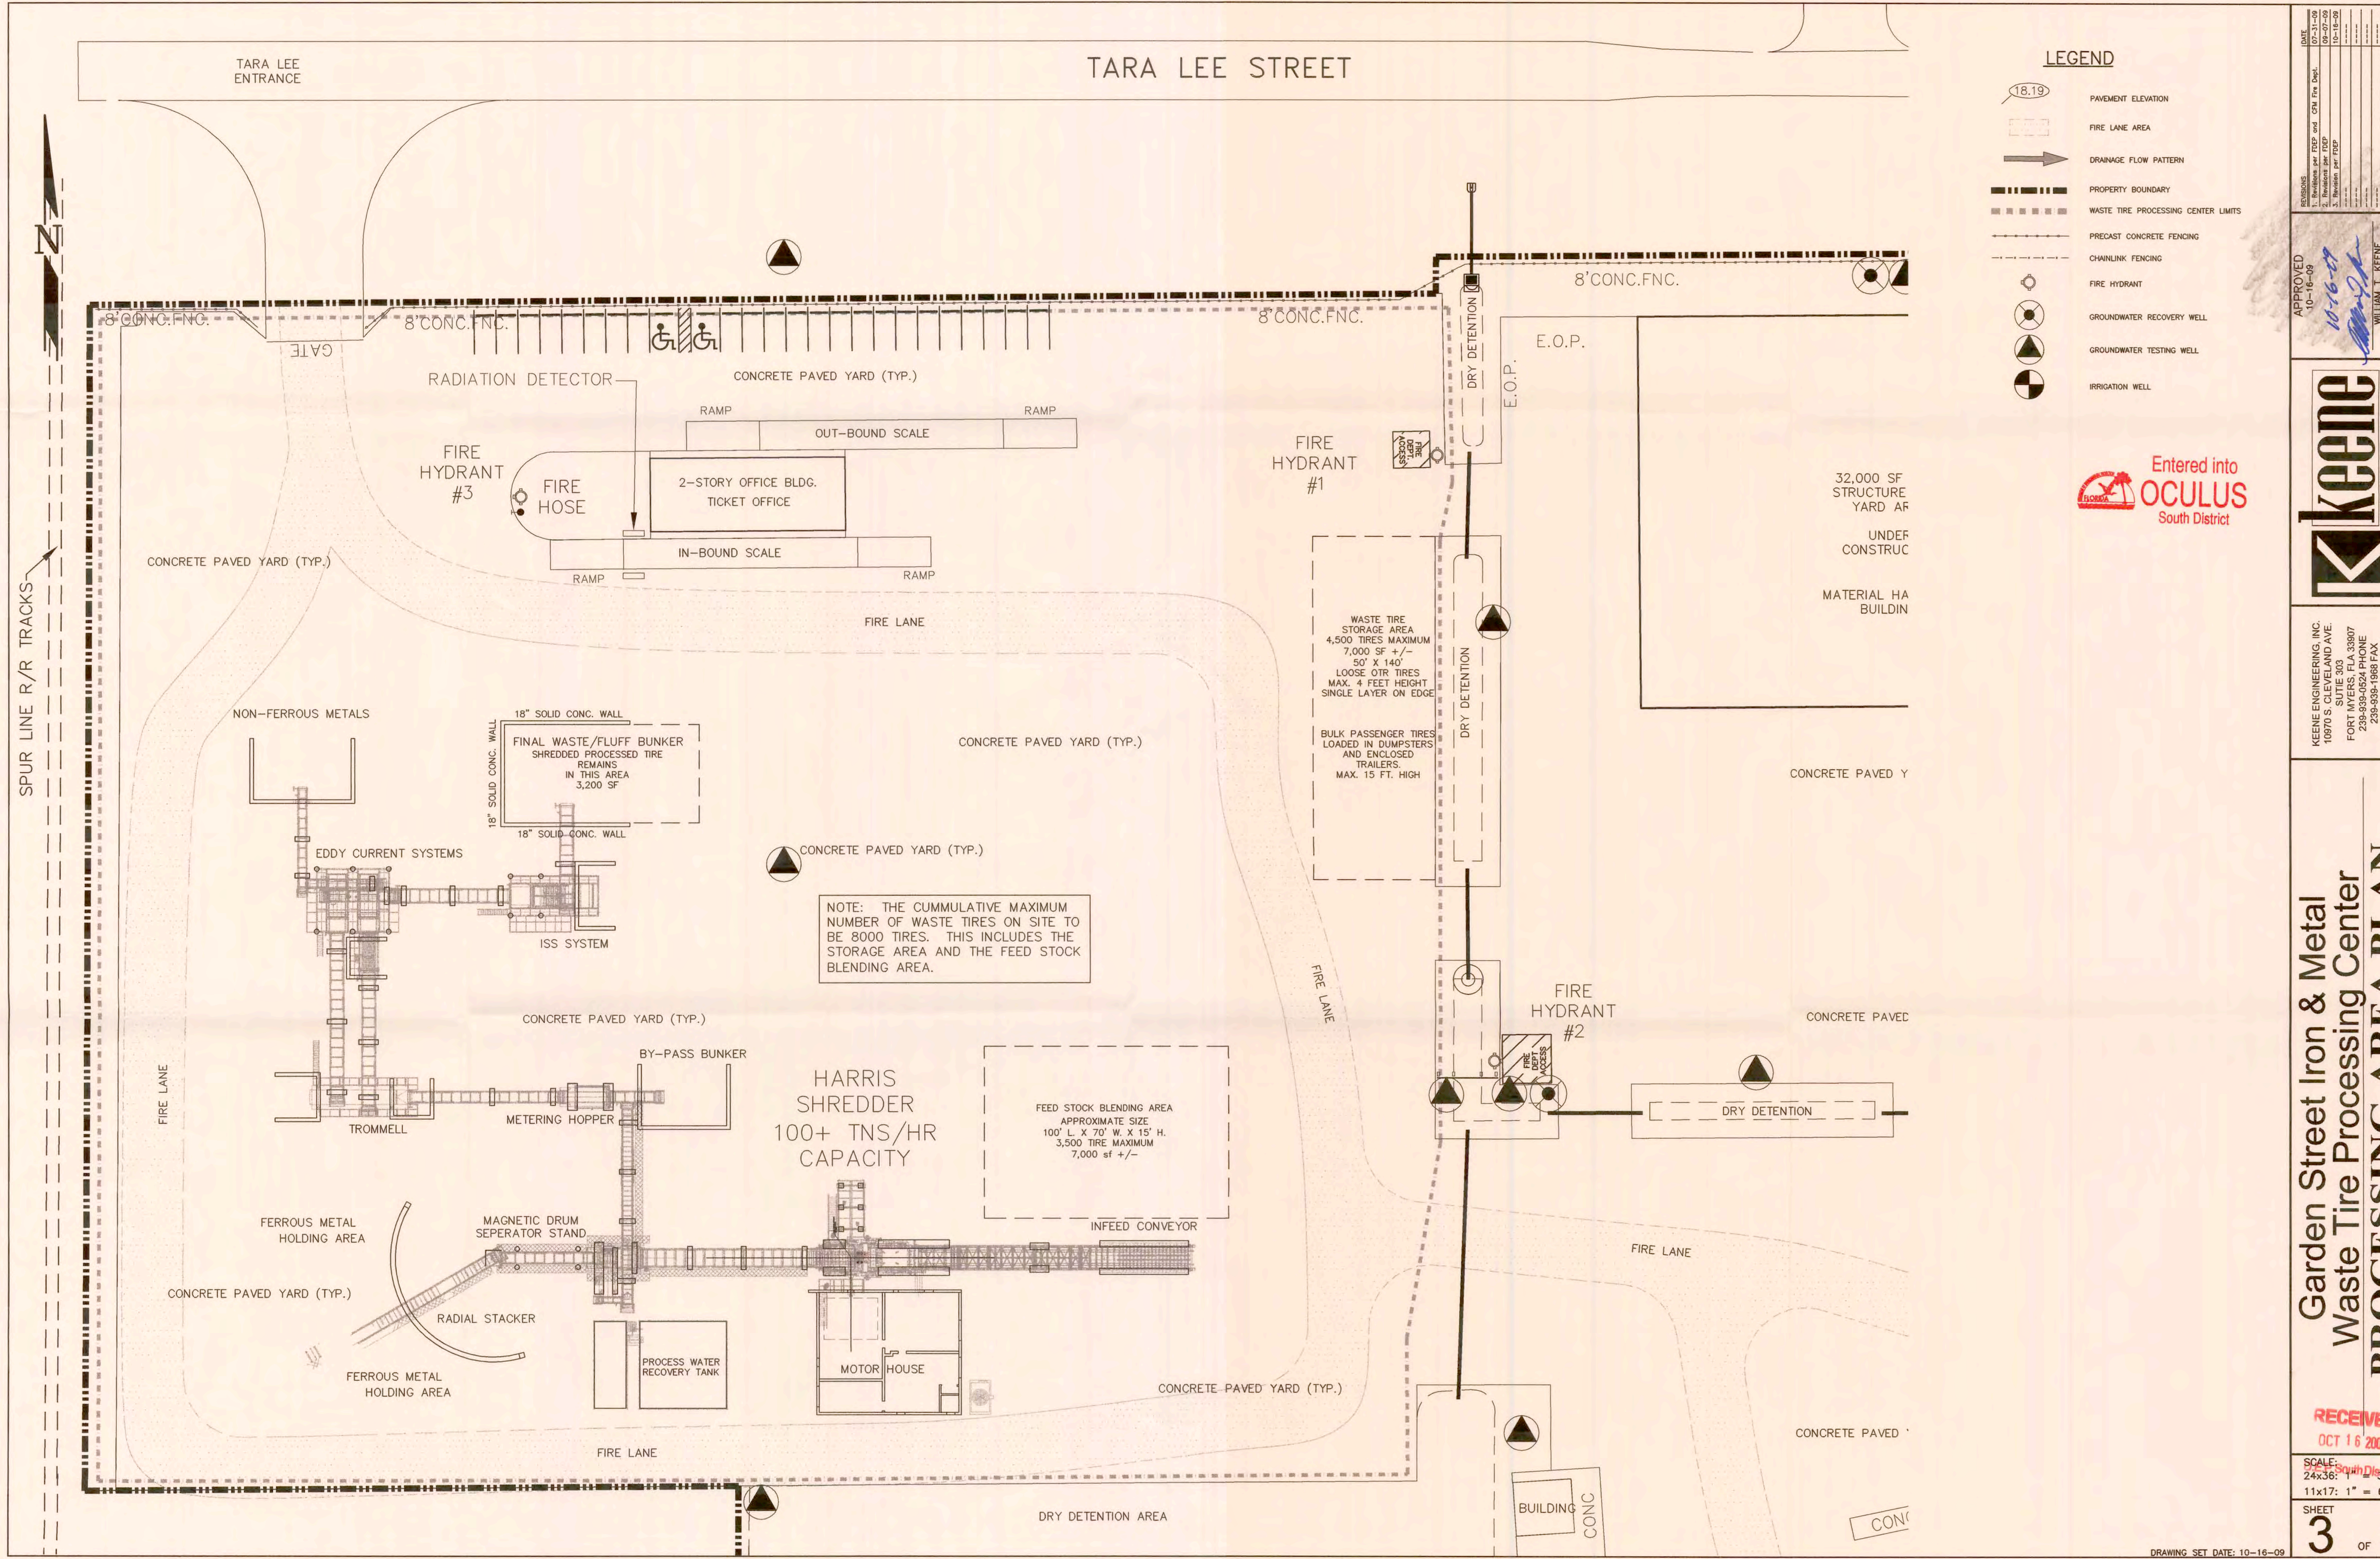

DATE: 10-16-09
REVISIONS:
1. Revision per FDP and CEN Fire Dept.
2. Revision per FDP
3. Revision per FDP

APPROVED:
10-16-09
10-16-09
WILLIAM T. KEENE
FLORIDA P.E. #45915
VALID ONLY WITH DRAUGHTS SEAL

keene
ENGINEERING, INC.

KEENE ENGINEERING, INC.
10870 S. GARDEN AVE.
SUITE 303
FORT MYERS, FLA 33907
239-839-0524 PHONE
239-839-1868 FAX
ENG. BUS. NO. 7578

**Garden Street Iron & Metal
Waste Tire Processing Center
PROCESSING AREA PLAN**

RECEIVED
OCT 16 2009

SCALE:
24x36: 1" = 30'
11x17: 1" = 60'

SHEET
3
OF 5

Entered into
OCULUS
South District



Legend


ParcelData20090531

DORCODE

- 00 VACANT RESIDENTIAL
- 01 SINGLE FAMILY
- 02 MOBILE HOME
- 03 MULTIFAMILY >10
- 04 CONDOMINIUM
- 05 COOPERATIVES
- 08 MULTIFAMILY <10
- 09 TIMESHARE
- 10 VACANT COMERCIAL
- 11 ONE STORY COMERCIAL
- 12 MIXED USE COMERCIAL
- 13 DEPARTMENT STORE
- 14 SUPERMARKET
- 15 REGIONAL SHOPPING CTR.
- 16 COMMUNITY SHOPPING CTR
- 17 OFFICE SINGLE STORY
- 18 OFFICE MULTI STORY
- 19 PROFESSIONAL
- 20 AIRPORTS, TERMINALS
- 21 RESTAURANTS
- 22 DRIVE-IN RESTAURANT
- 23 FINANCIAL
- 24 INSURANCE
- 25 REPAIR SERVICE SHOP
- 26 SERVICE STATION
- 27 AUTO SALES, REPAIR
- 28 PARKING LOTS, MH PARKS
- 30 FLORISTS, GREENHOUSE
- 31 DRIVE-IN THEATER, STADIUM
- 32 ENCLOSED THEATER, AUDITORIUM
- 33 NITE CLUB, LOUNGE, BAR
- 34 BOWLING ALLEYS, RINKS, ARENAS
- 35 TOURIST ATTRACTION
- 37 RACE TRACKS
- 38 GOLF COURSE
- 39 HOTELS, MOTELS
- 40 VACANT INDUSTRIAL
- 41 LIGHT MANUFACTURING
- 42 HEAVY INDUSTRIAL
- 43 LUMBER YARDS
- 44 PACKING PLANT
- 46 OTHER FOOD PROCESSING
- 47 MINERAL PROCESSING
- 48 WAREHOUSE, DIST. TERMINAL
- 49 OPEN STORAGE
- 51 CROPLAND CL 1
- 52 CROPLAND CL 2
- 53 CROPLAND CL 3
- 54 TIMBERLAND INDEX 90+
- 60 GRAZING LAND CL 1
- 61 GRAZING LAND CL 2
- 62 GRAZING LAND CL 3
- 63 GRAZING LAND CL 4
- 64 GRAZING LAND CL 5
- 65 GRAZING LAND CL 6
- 66 GROVES
- 67 POULTRY, BEES, TROPICAL FISH
- 68 DAIRIES, FEED LOTS
- 69 ORNAMENTALS, MISC. AG
- 70 VACANT INSTITUTIONAL
- 71 CHURCHES, TEMPLES
- 72 PRIVATE SCHOOLS, COLLEGES
- 73 PRIVATELY OWNED HOSPITAL
- 74 HOMES FOR THE AGED
- 75 ORPHANAGES, NO-PROFIT
- 76 MORTUARY, CEMENTARY, CREMATORIUM
- 77 CLUBS, LODGES, UNION HALLS
- 78 SANITARIUM, REST HOME
- 79 CULTURAL ORG., FACILITY
- 82, FOREST, PARKS, RECREATIONAL
- 83 PUBLIC COUNTY SCHOOL
- 84 PUBLIC COLLEGES
- 86 COUNTIES - OTHER
- 87 STATE - OTHER
- 88 - FEDERAL OTHER
- 89 MUNICIPAL - OTHER
- 90 LEADHOLD INTEREST
- 91 UTILITY
- 92 MINING, PETROLEUM, GAS LANDS
- 93 SUBSURFACE RIGHTS
- 94 RIGHT OF WAY
- 95 RIVERS, LAKES, SUBMERGED LANDS
- 96 SEWAGE DISPOSAL, WASTE LANDS
- 97 OUTDOOR RECREATIONAL
- 98 CENTRALLY ASSESSED
- C - CONDOMINIUM
- N - COMMON ELEMENT
- R - RENTAL MOBIL HOME PARK

City of Fort Myers Zoning

- CG
- CI
- CIVIC
- CIVIC REC
- CON
- EVMU
- HLSFD
- IH
- IL
- MDP-3
- MU
- MU-R
- NR1
- PO
- PUD
- REC
- RM-12
- RM-16
- RS-5
- RS-6
- RS-7
- RS-D
- RS-E
- SDA
- TBD
- U-CORE
- U-CTR
- U-GEN

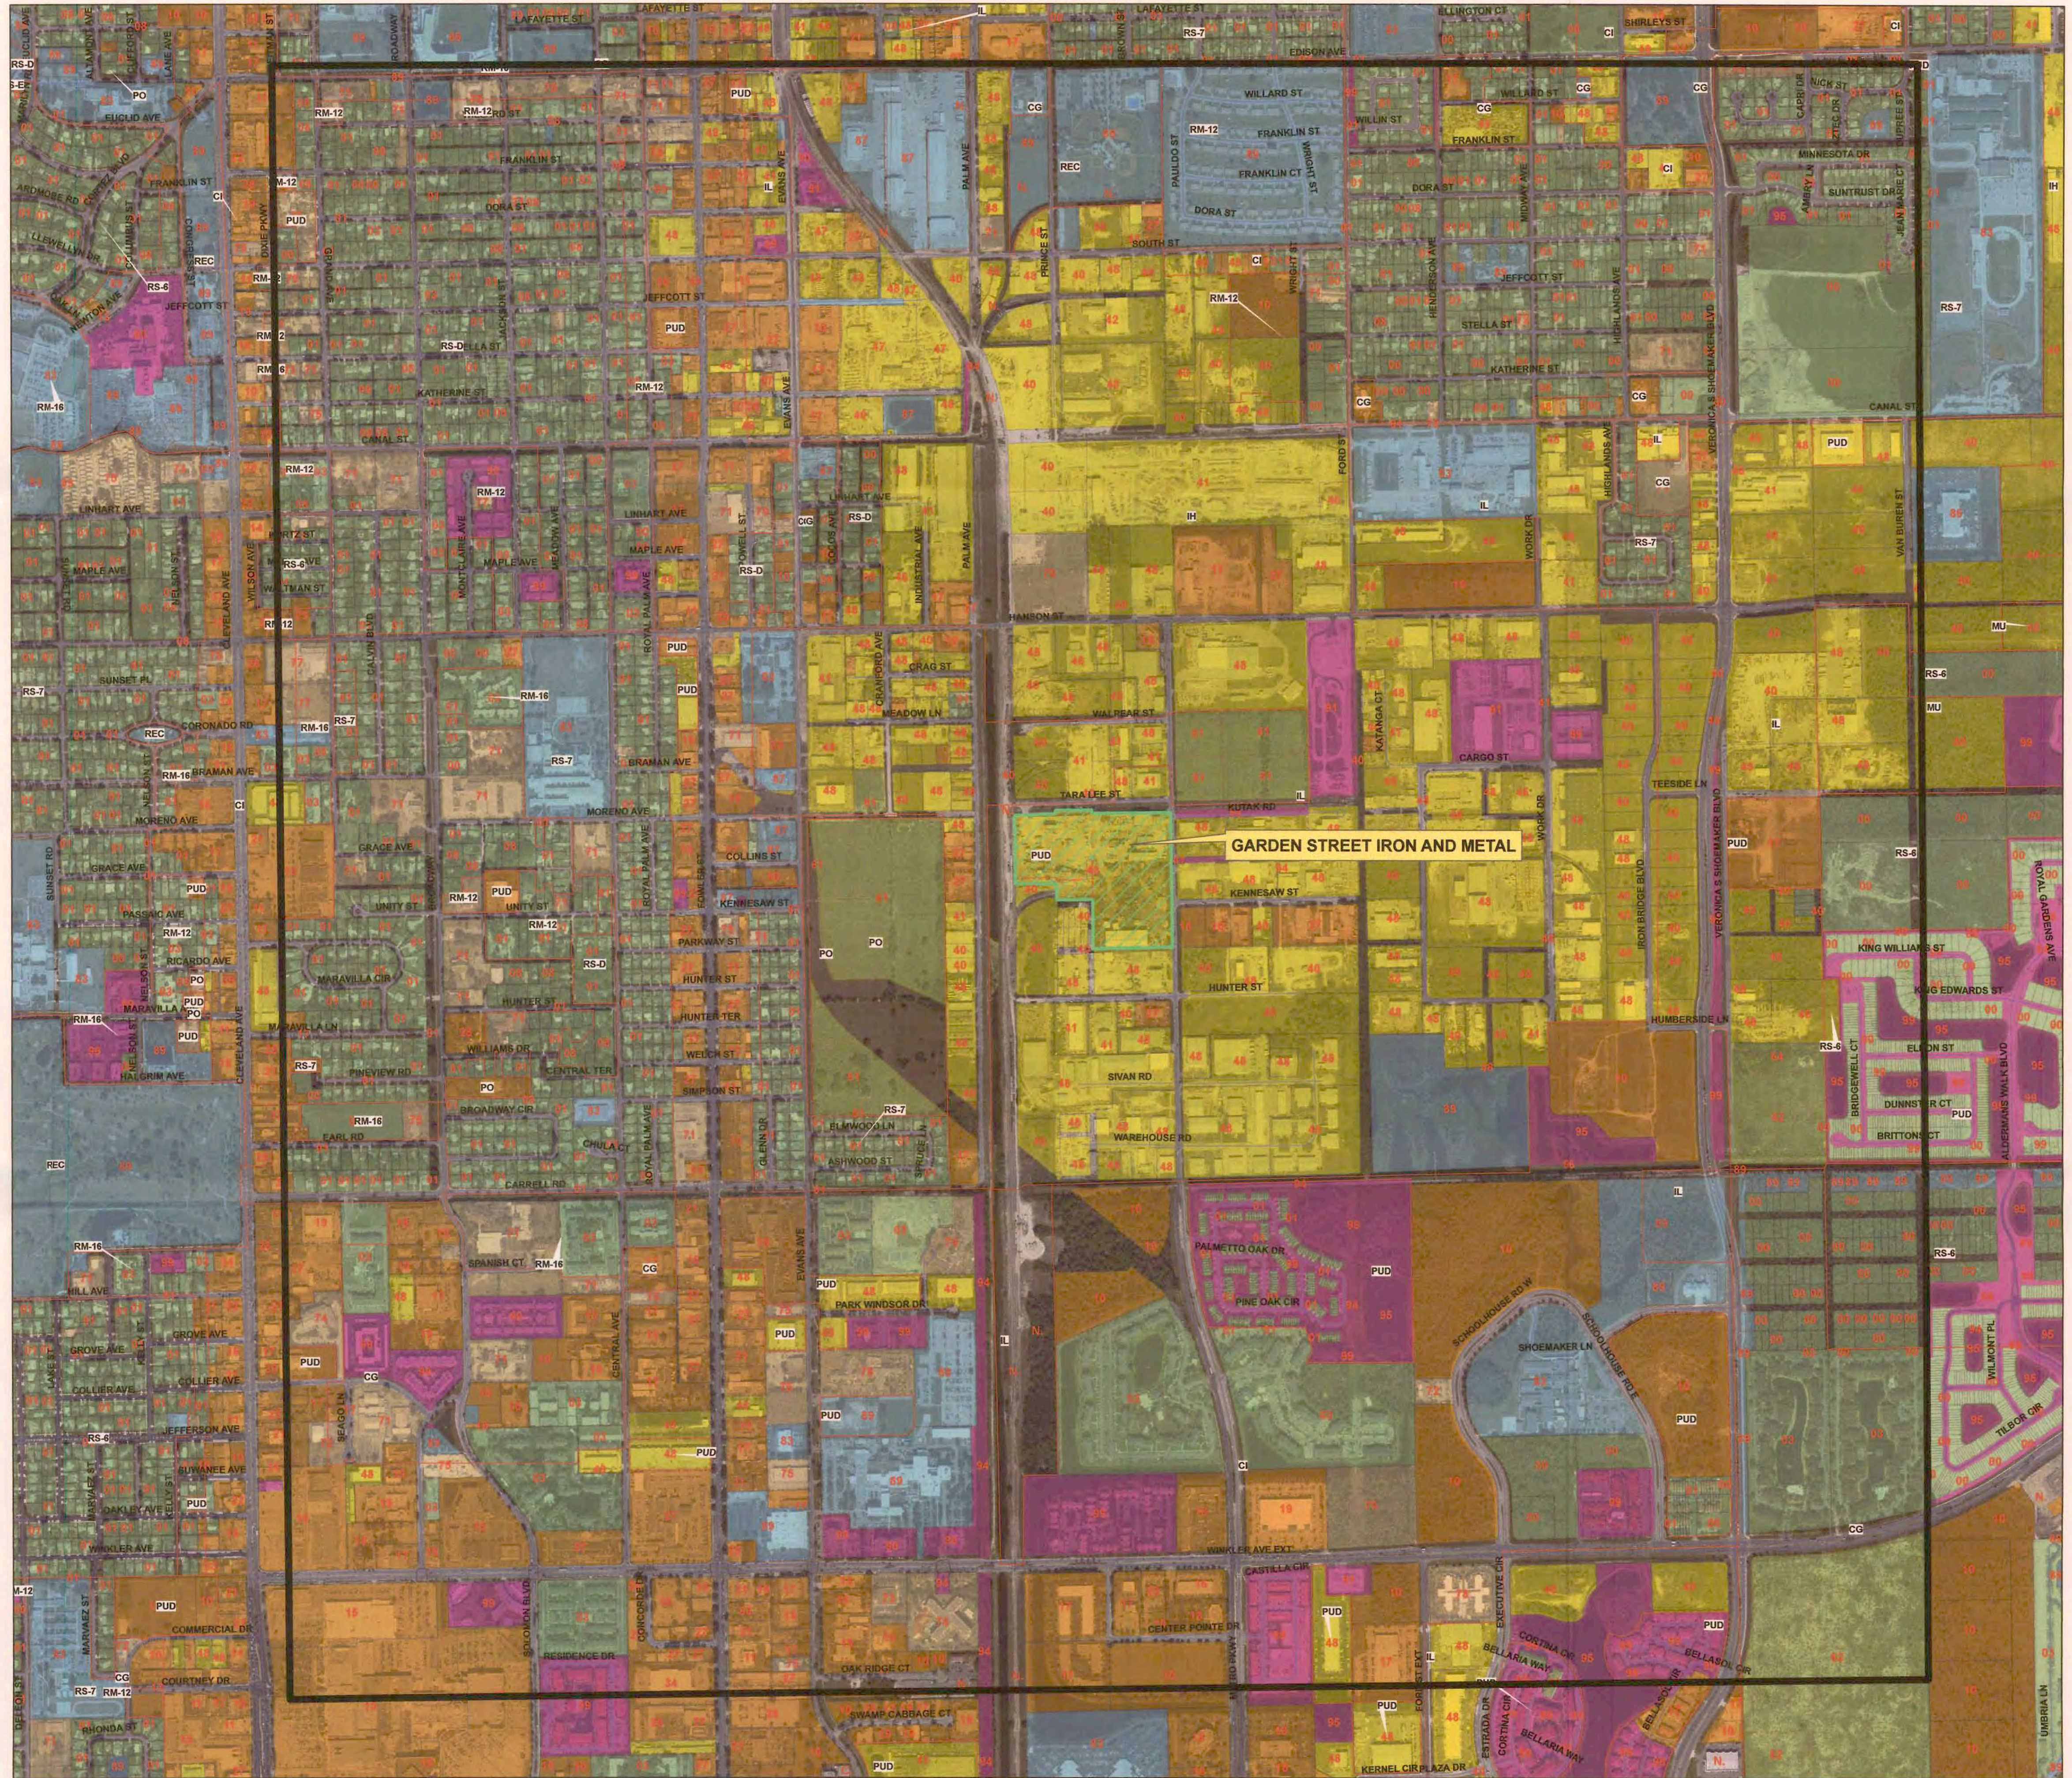

Entered into
OCULUS
South District

keene
ENGINEERING, INC.

KEENE ENGINEERING, INC.
1870 S CLEVELAND AVE.
SUITE 303
FORT MYERS, FL 33907
239-939-0524 PHONE
239-939-1888 FAX
ENG. BUS. NO. 7578

**Garden Street Iron & Metal
Waste Tire Processing Center**
SURROUNDING LAND USES WITHIN 1 MILE

RECEIVED
OCT 16 2009
SCALE:
24x36: 1" = 600'
SHEET
4 OF 5

