


PERMIT APPLICATION PLANS

Garden Street Iron & Metal Waste Tire Processing Center


3350, FORT MYERS, FLORIDA 33916
SECTION 30, TOWNSHIP 44 S., RANGE 25 E.
LEE COUNTY, FLORIDA
STRAP # 30-44-25-P4-00108.0000

OWNER:
GARDEN STREET IRON & METAL INC.
OF S.W. FLORIDA
3350 METRO PARKWAY
FORT MYERS , FL. 33916
CONTACT: ROB WEBER
(239) 337-5865

SITE ENGINEER:
KEENE ENGINEERING, INC.
PO BOX 2770
FORT MYERS, FL. 33902
(239) 939-0524
(239) 939-1968 FAX

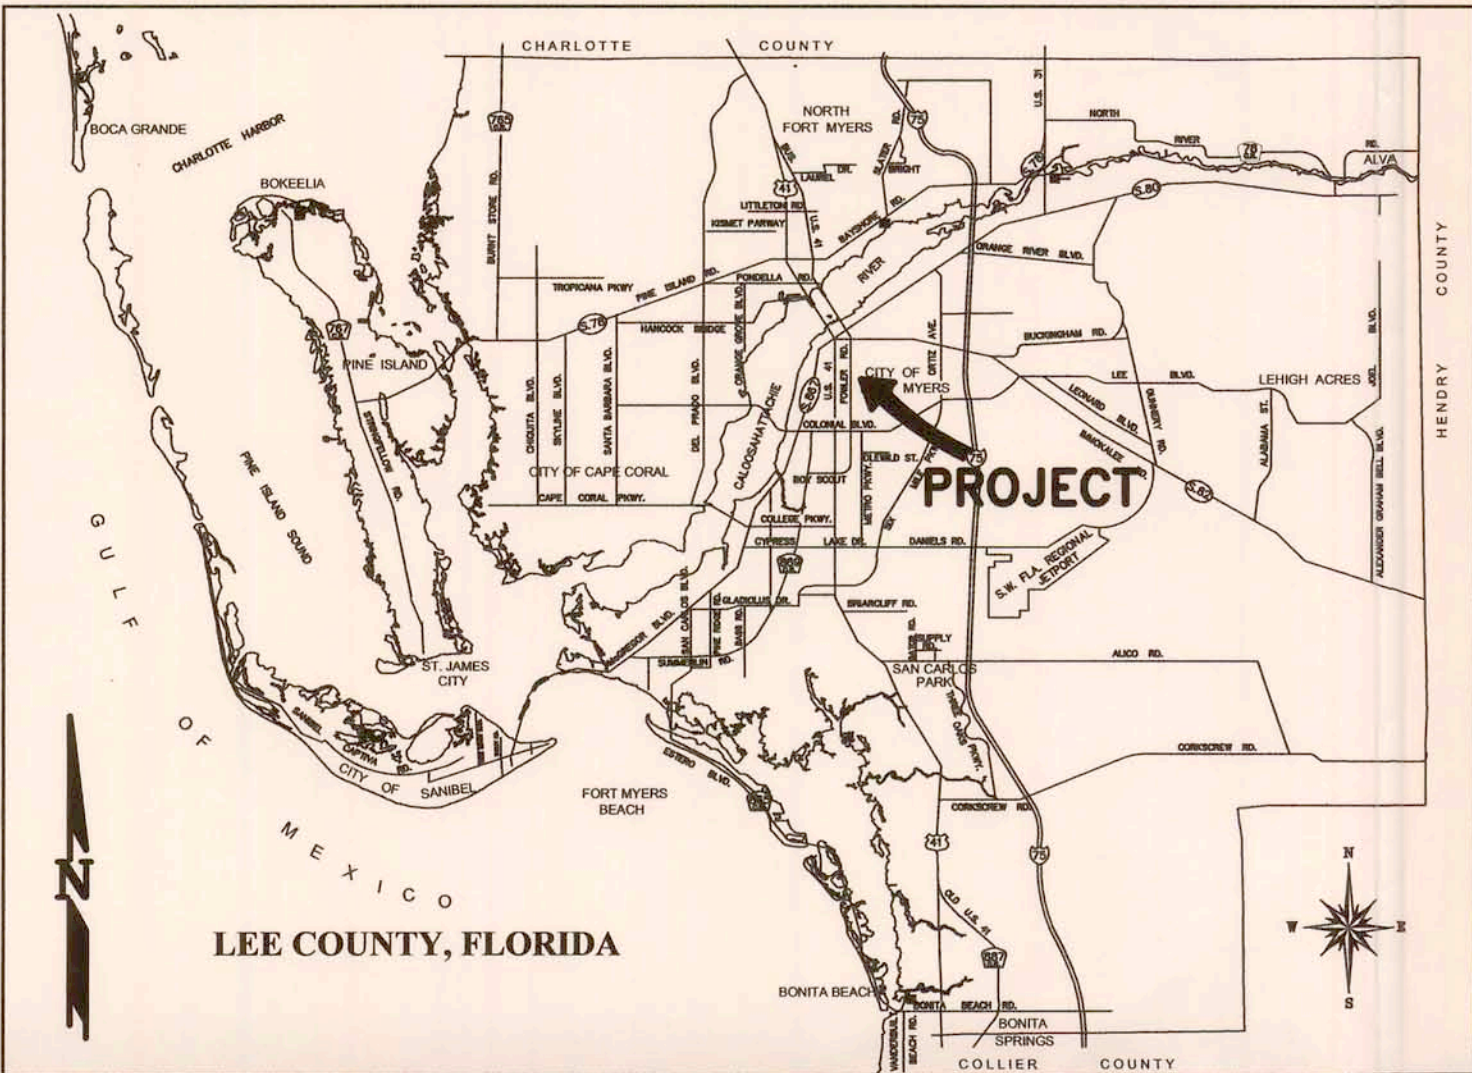

LOCATION MAP

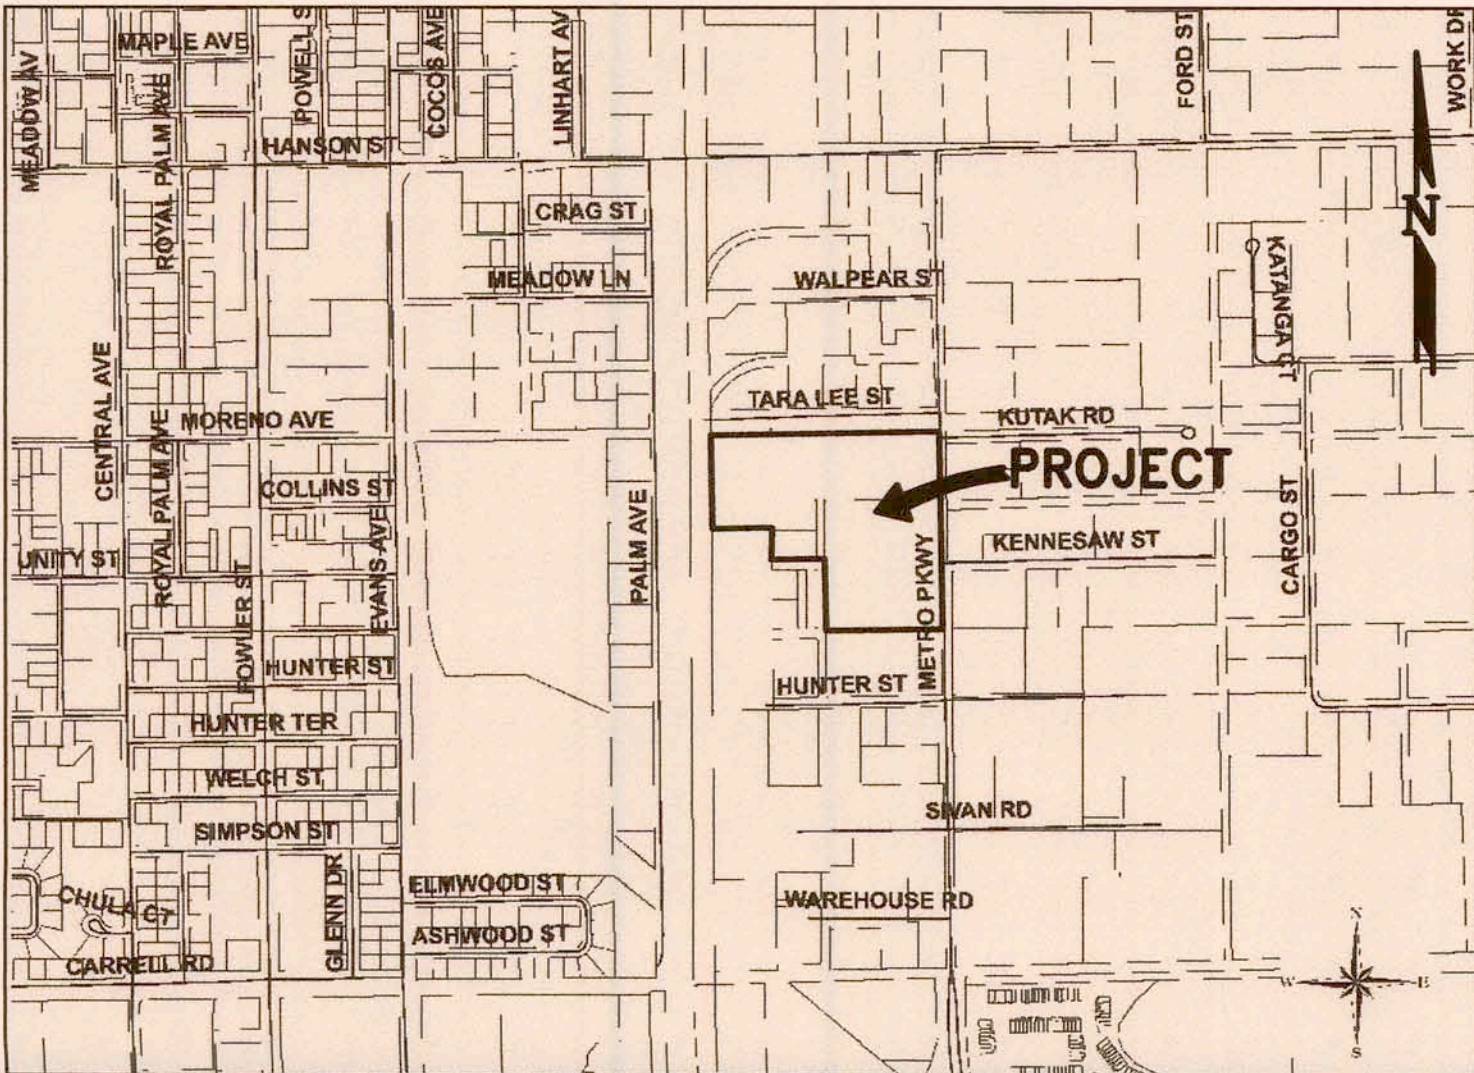

VICINITY MAP

SHEET INDEX:

1. COVER SHEET
2. EXISTING IMPROVMENTS PLAN
- 2A. GENERAL SITE PLAN
3. PROCESSING AREA PLAN
- 3A. FEED STOCK BLENDING AREA PLAN
- 3B. WASTE TIRE STORAGE AREA PLAN
- 3C. PROCESSED WASTE TIRE STORAGE AREA PLAN
- 3D. WASTE TIRE PROCESSING MATERIAL FLOW
4. SURROUNDING LAND USES WITHIN 1 MILE
5. PROJECT AERIAL



Garden Street Iron & Metal
Waste Tire Processing Center
COVER SHEET

RECEIVED
OCT 16 2009
D.E.P. South District

SCALE:
24x36: N/A
11x17: N/A

SHEET
1 OF 5


DRAWING SET DATE: 10-16-09



KEENE ENGINEERING, INC.
10870 S. STATE ROAD AVE.
FORT MYERS, FLA 33907
239-939-0524 PHONE
239-939-1968 FAX
ENG. BUS. NO. 7578

APPROVED
10-16-09
WILLIAM T. KEENE
FLORIDA P.E. #45815
WED. ONLY WITH EMPLOYED SEAL

REVISIONS	DATE
1. Initial Design	10-16-09
2. Revision Per FDP	10-16-09
3. Revision Per FDP	10-16-09

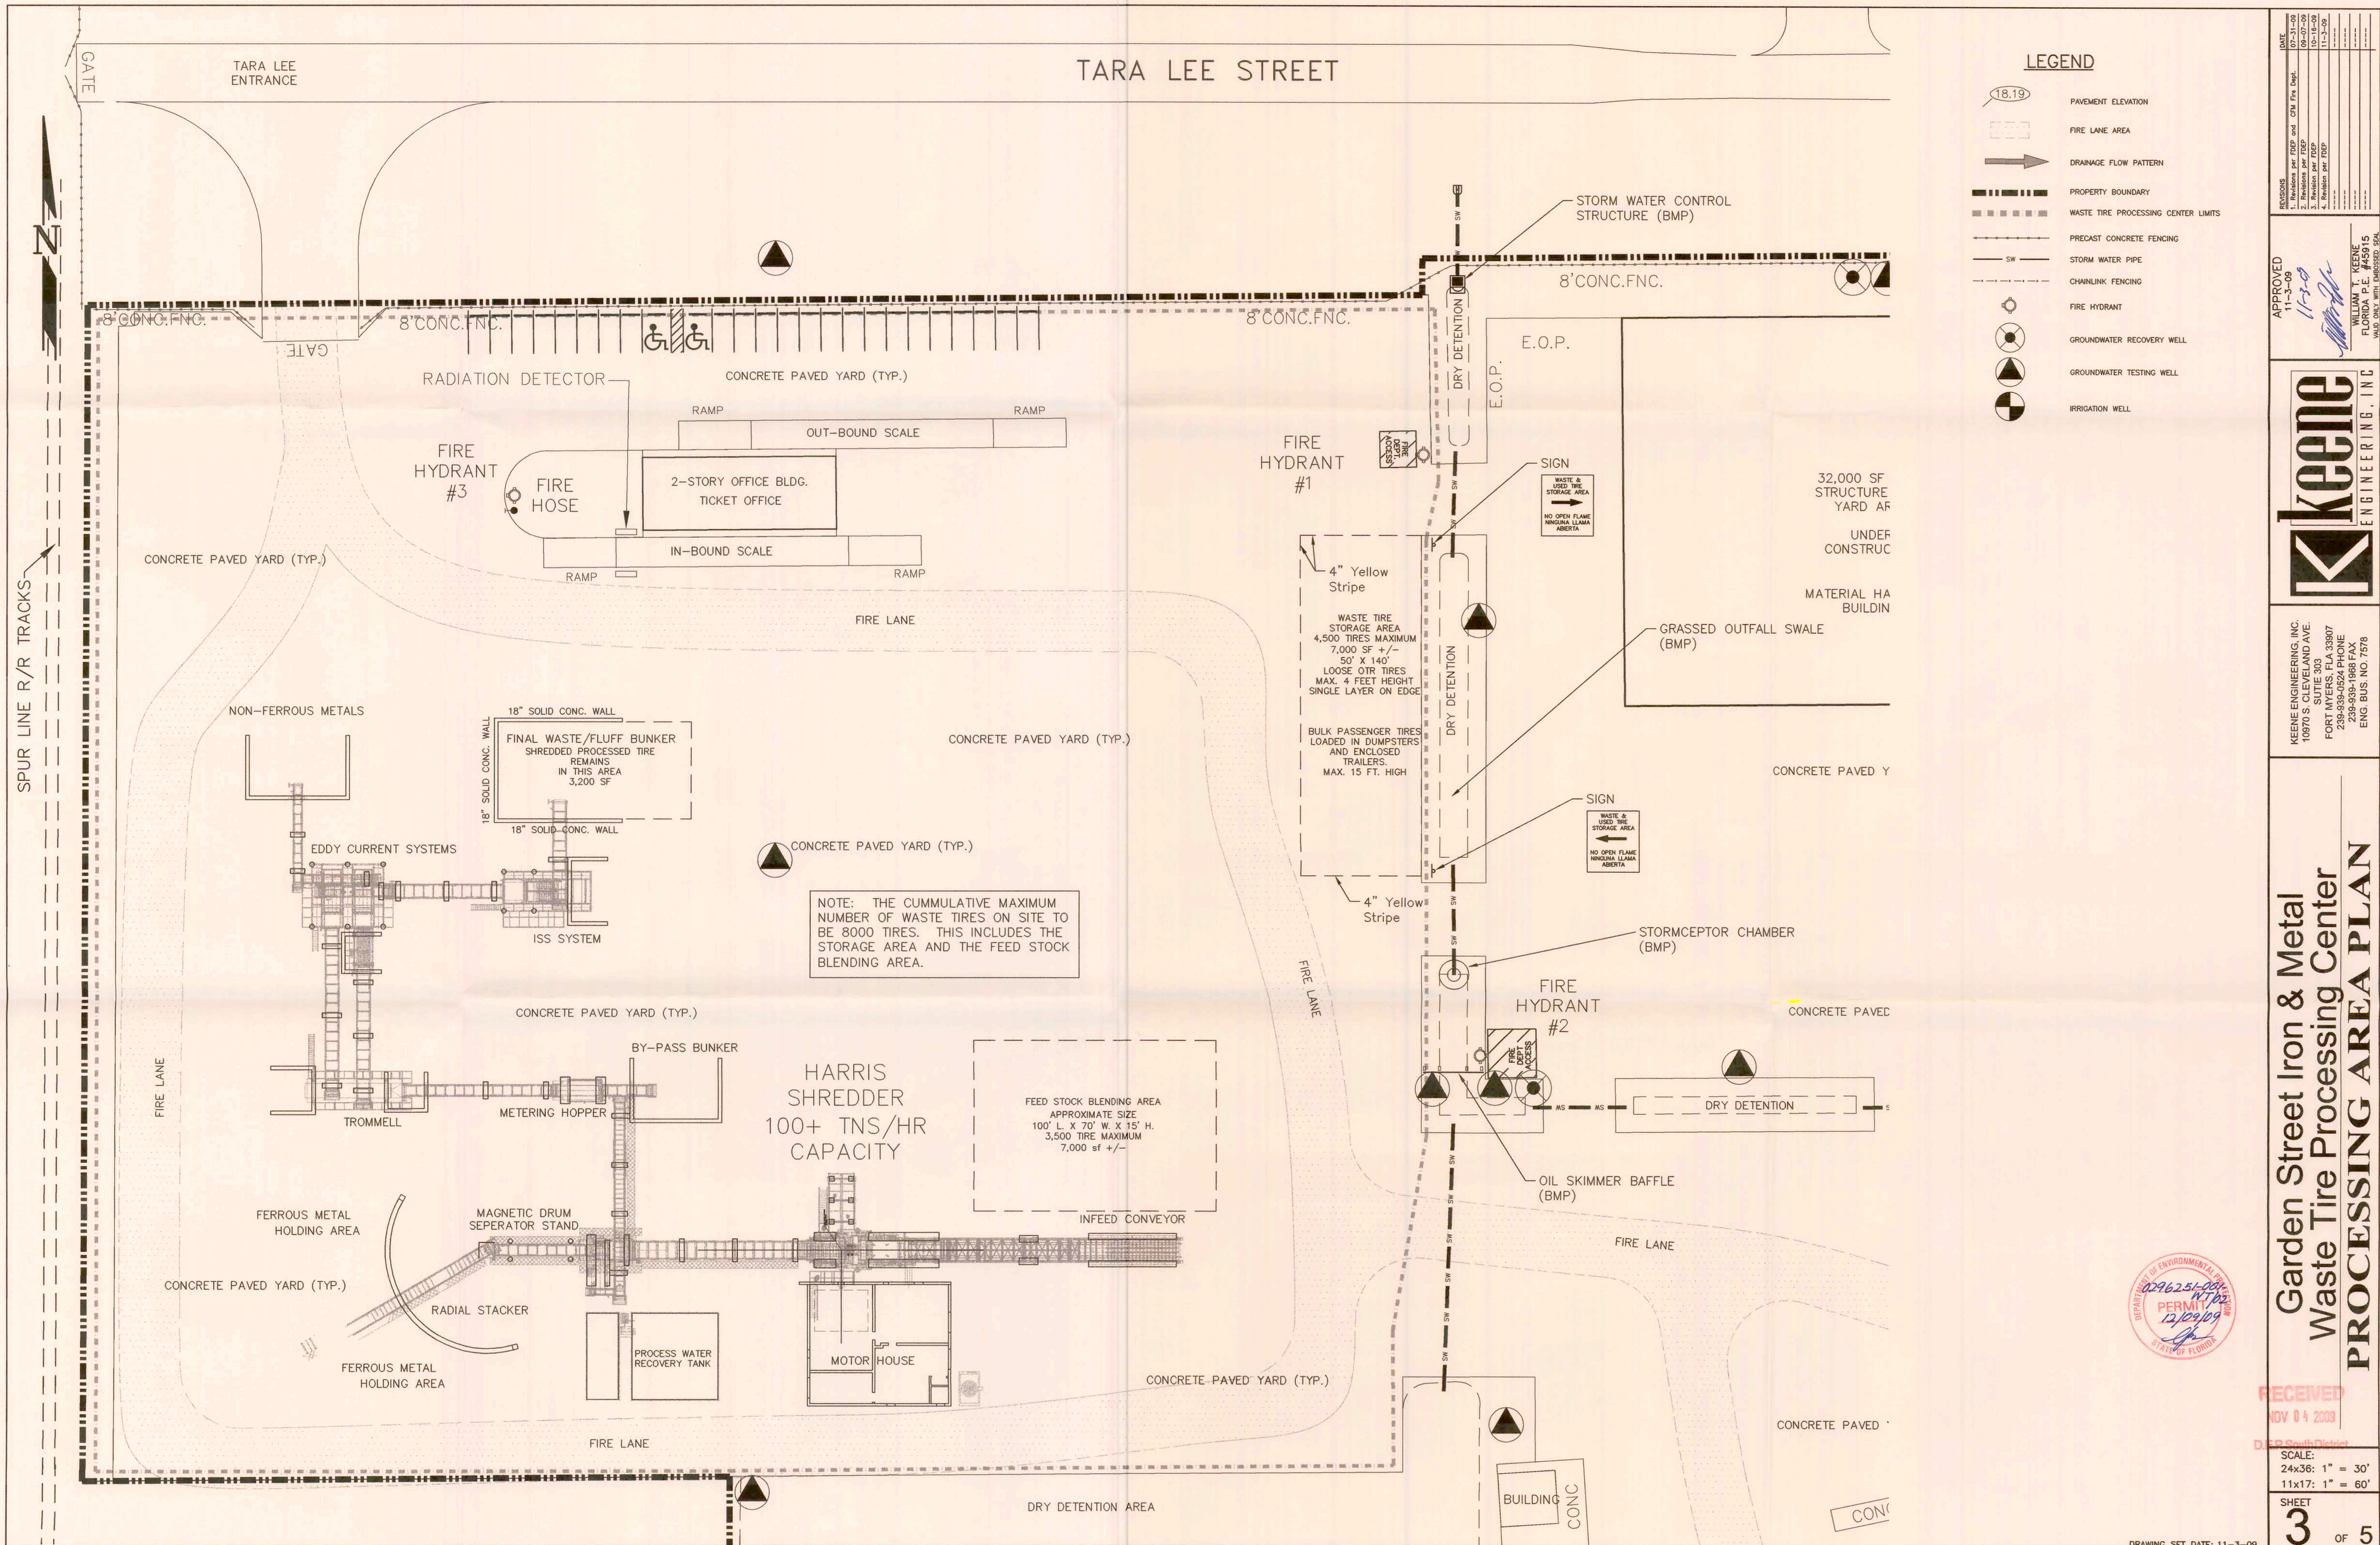

LEGEND

- 18.19 PAVEMENT ELEVATION
- FIRE LANE AREA
- DRAINAGE FLOW PATTERN
- PROPERTY BOUNDARY
- WASTE TIRE PROCESSING CENTER LIMITS
- PRECAST CONCRETE FENCING
- STORM WATER PIPE
- CHAINLINK FENCING
- FIRE HYDRANT
- GROUNDWATER RECOVERY WELL
- GROUNDWATER TESTING WELL
- IRRIGATION WELL

NO.	DATE	DESCRIPTION
1	11-3-09	REVISED PER FDOT AND CFW FIRE DEPT.
2	08-07-09	REVISED PER FDOT
3	11-15-09	REVISED PER FDOT
4	11-15-09	REVISED PER FDOT
5	11-15-09	REVISED PER FDOT

APPROVED
11-3-09
WILLIAM J. KEENE
FLORIDA PROFESSIONAL ENGINEER
NO. 11552
WASTE TIRE PROCESSING CENTER




KEENE ENGINEERING, INC.
10070 S. CLEVELAND AVE.
SUITE 303
FORT MYERS, FL 33907
239-939-0524 PHONE
239-939-1988 FAX
ENG. BUS. NO. 1576

Garden Street Iron & Metal
Waste Tire Processing Center
PROCESSING AREA PLAN



RECEIVED
NOV 04 2009
SCALE:
24x36: 1" = 30'
11x17: 1" = 60'
SHEET
3 OF 5
DRAWING SET DATE: 11-3-09

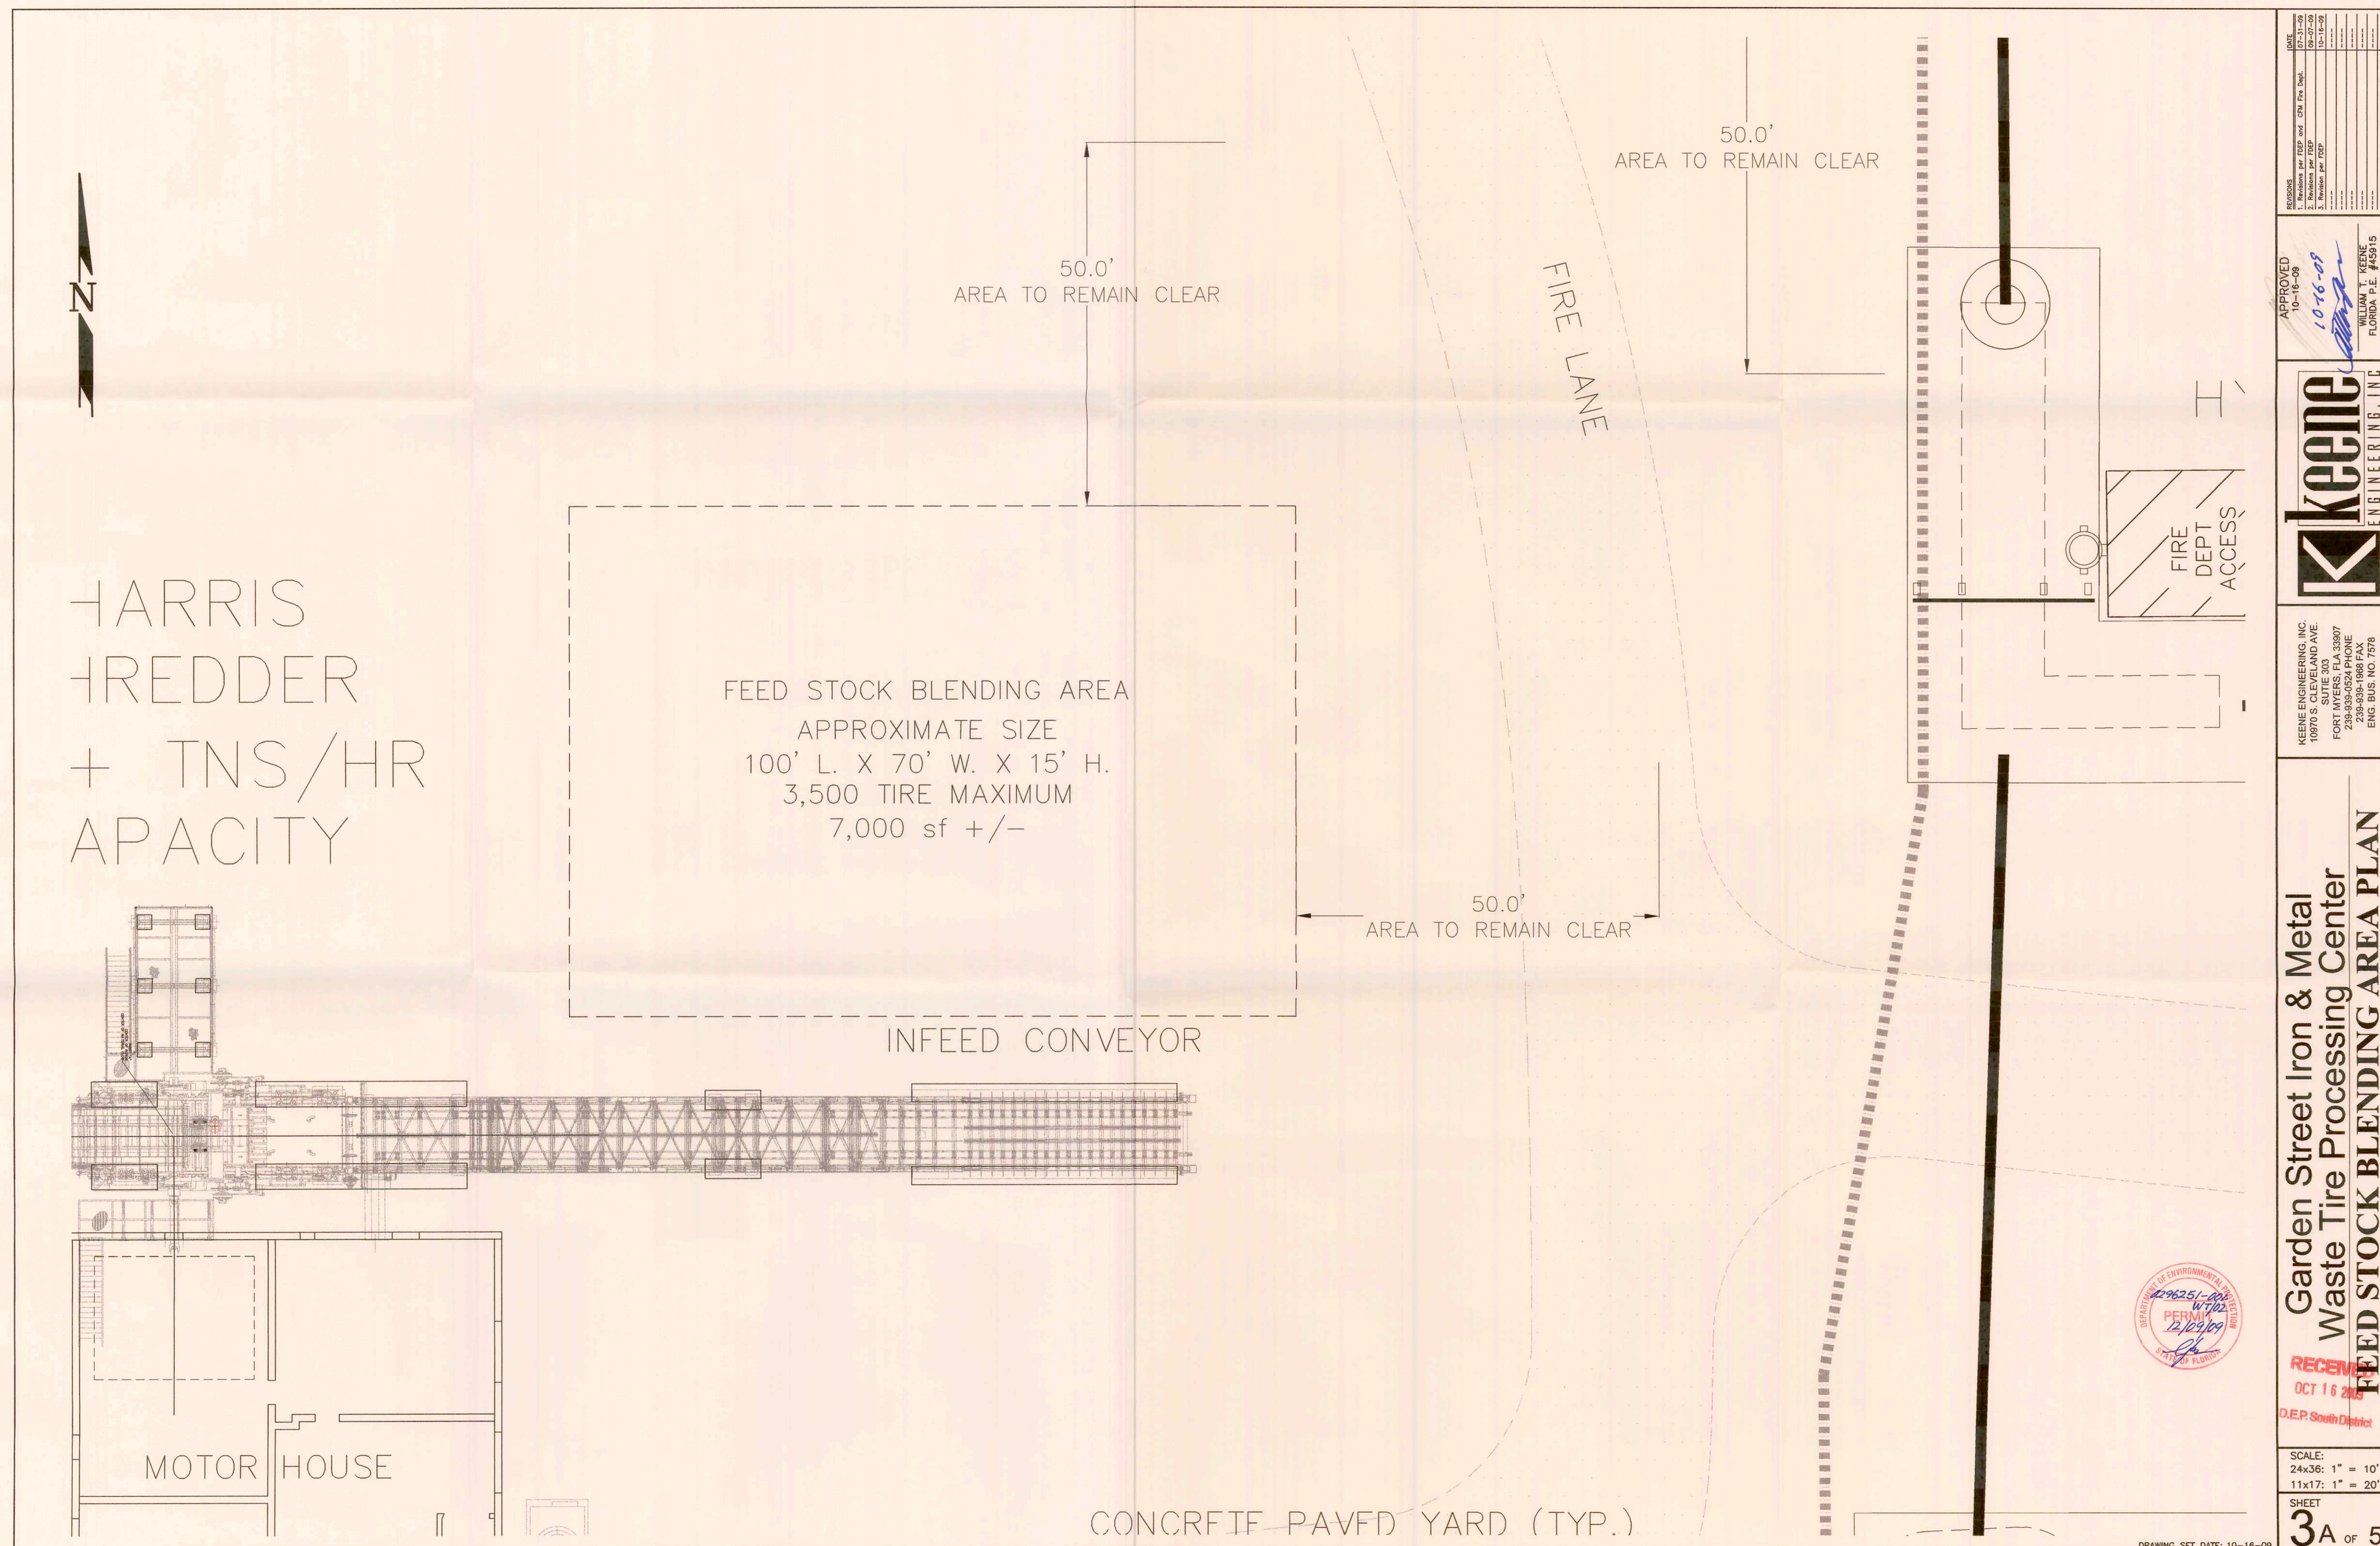

**Garden Street Iron & Metal
Waste Tire Processing Center
AND STOCK BLENDING AREA PLAN**

RECEIVED
OCT 16 2009
D.E.P. South District


SCALE:
24x36: 1" = 10'
11x17: 1" = 20'

SHEET
3A OF 5

0296251-001
WT/02
PERMIT
12/09/09
C/ks

DEPARTMENT OF ENVIRONMENTAL PROTECTION
STATE OF FLORIDA

Page 9 of 5

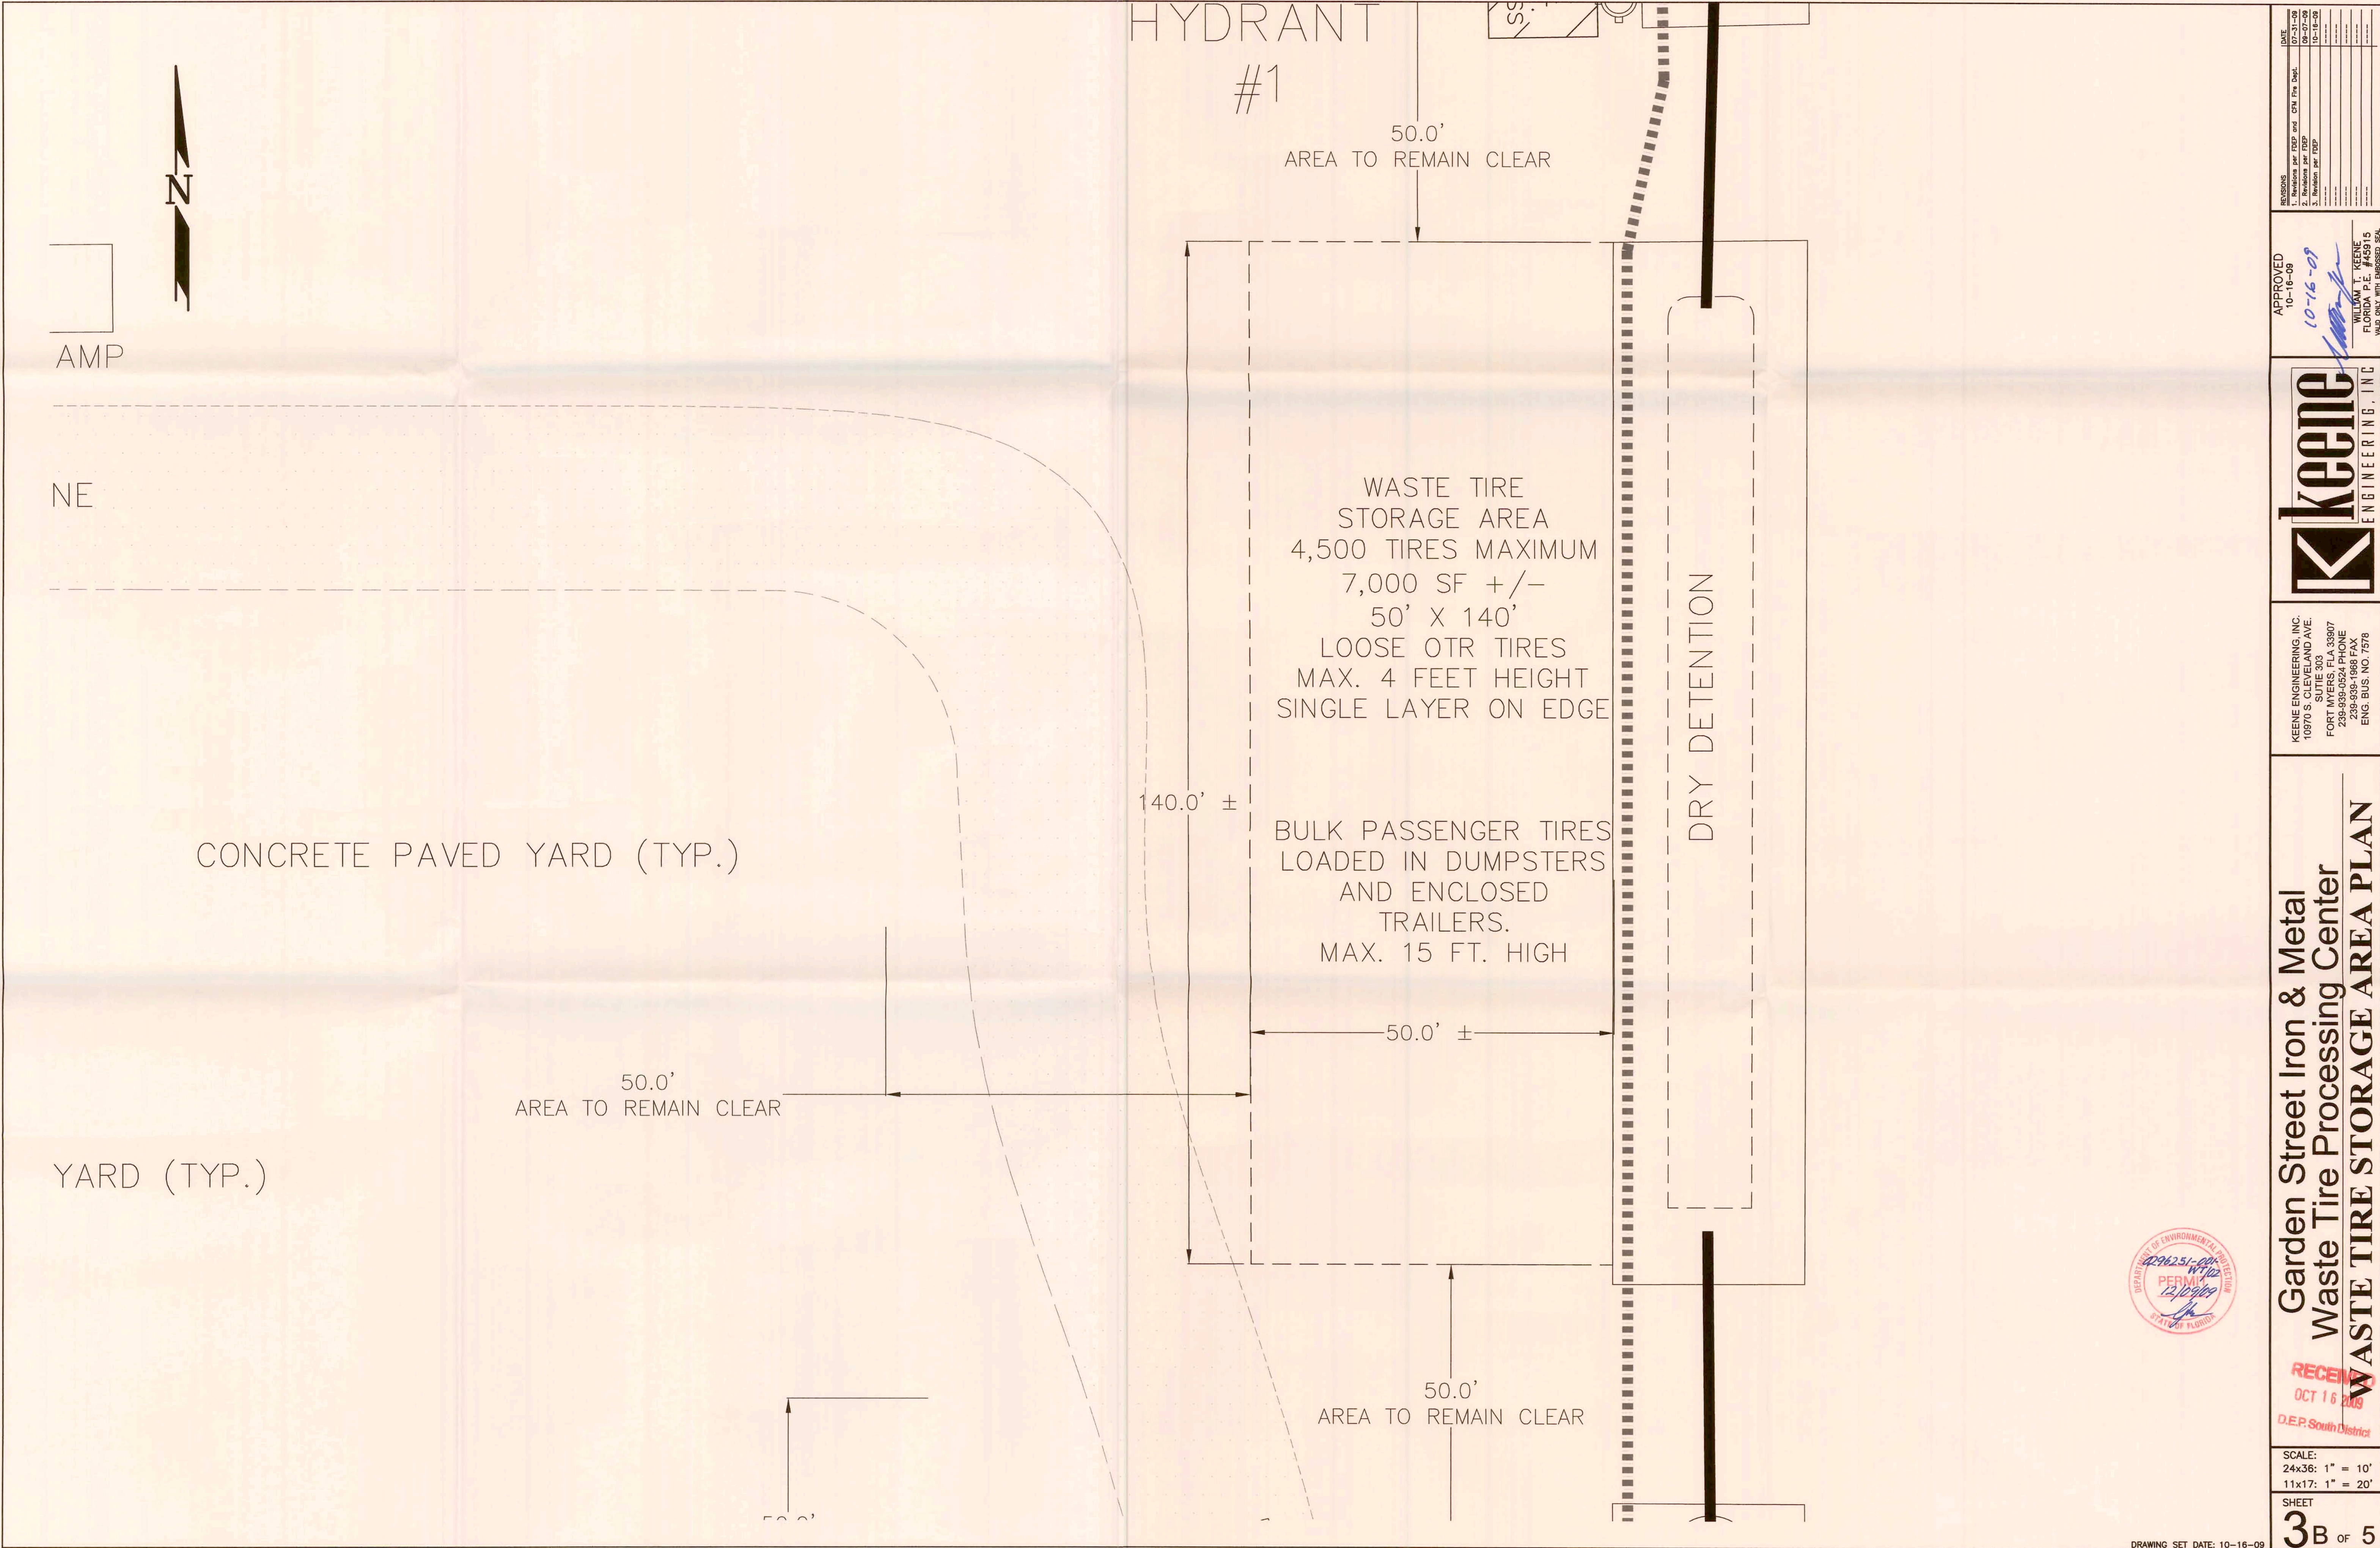

**Garden Street Iron & Metal
Waste Tire Processing Center
WASTE TIRE STORAGE AREA PLAN**

RECEIVED
OCT 16 2015
D.E.P. South District

SCALE:
24x36: 1" = 10'
11x17: 1" = 20'


SHEET
3B OF 5

KEENE ENGINEERING, INC.
10970 S. CLEVELAND AVE.
SUITE 303
FORT MYERS, FLA 33907
239-439-0521 PHONE
239-439-0521 FAX
ENG. REG. NO. 7578



APPROVED
10-16-09
10-16-09
WILKIN L. KEENE
FLORIDA PROFESSIONAL ENGINEER
NO. 12515
WALD ONLY WITH EMBOSSED SEAL

REVISIONS	DATE
1. Revision per FDP and CIV. Pmt. Dept.	07-31-09
2. Revision per FDP	09-07-09
3. Revision per FDP	10-16-09

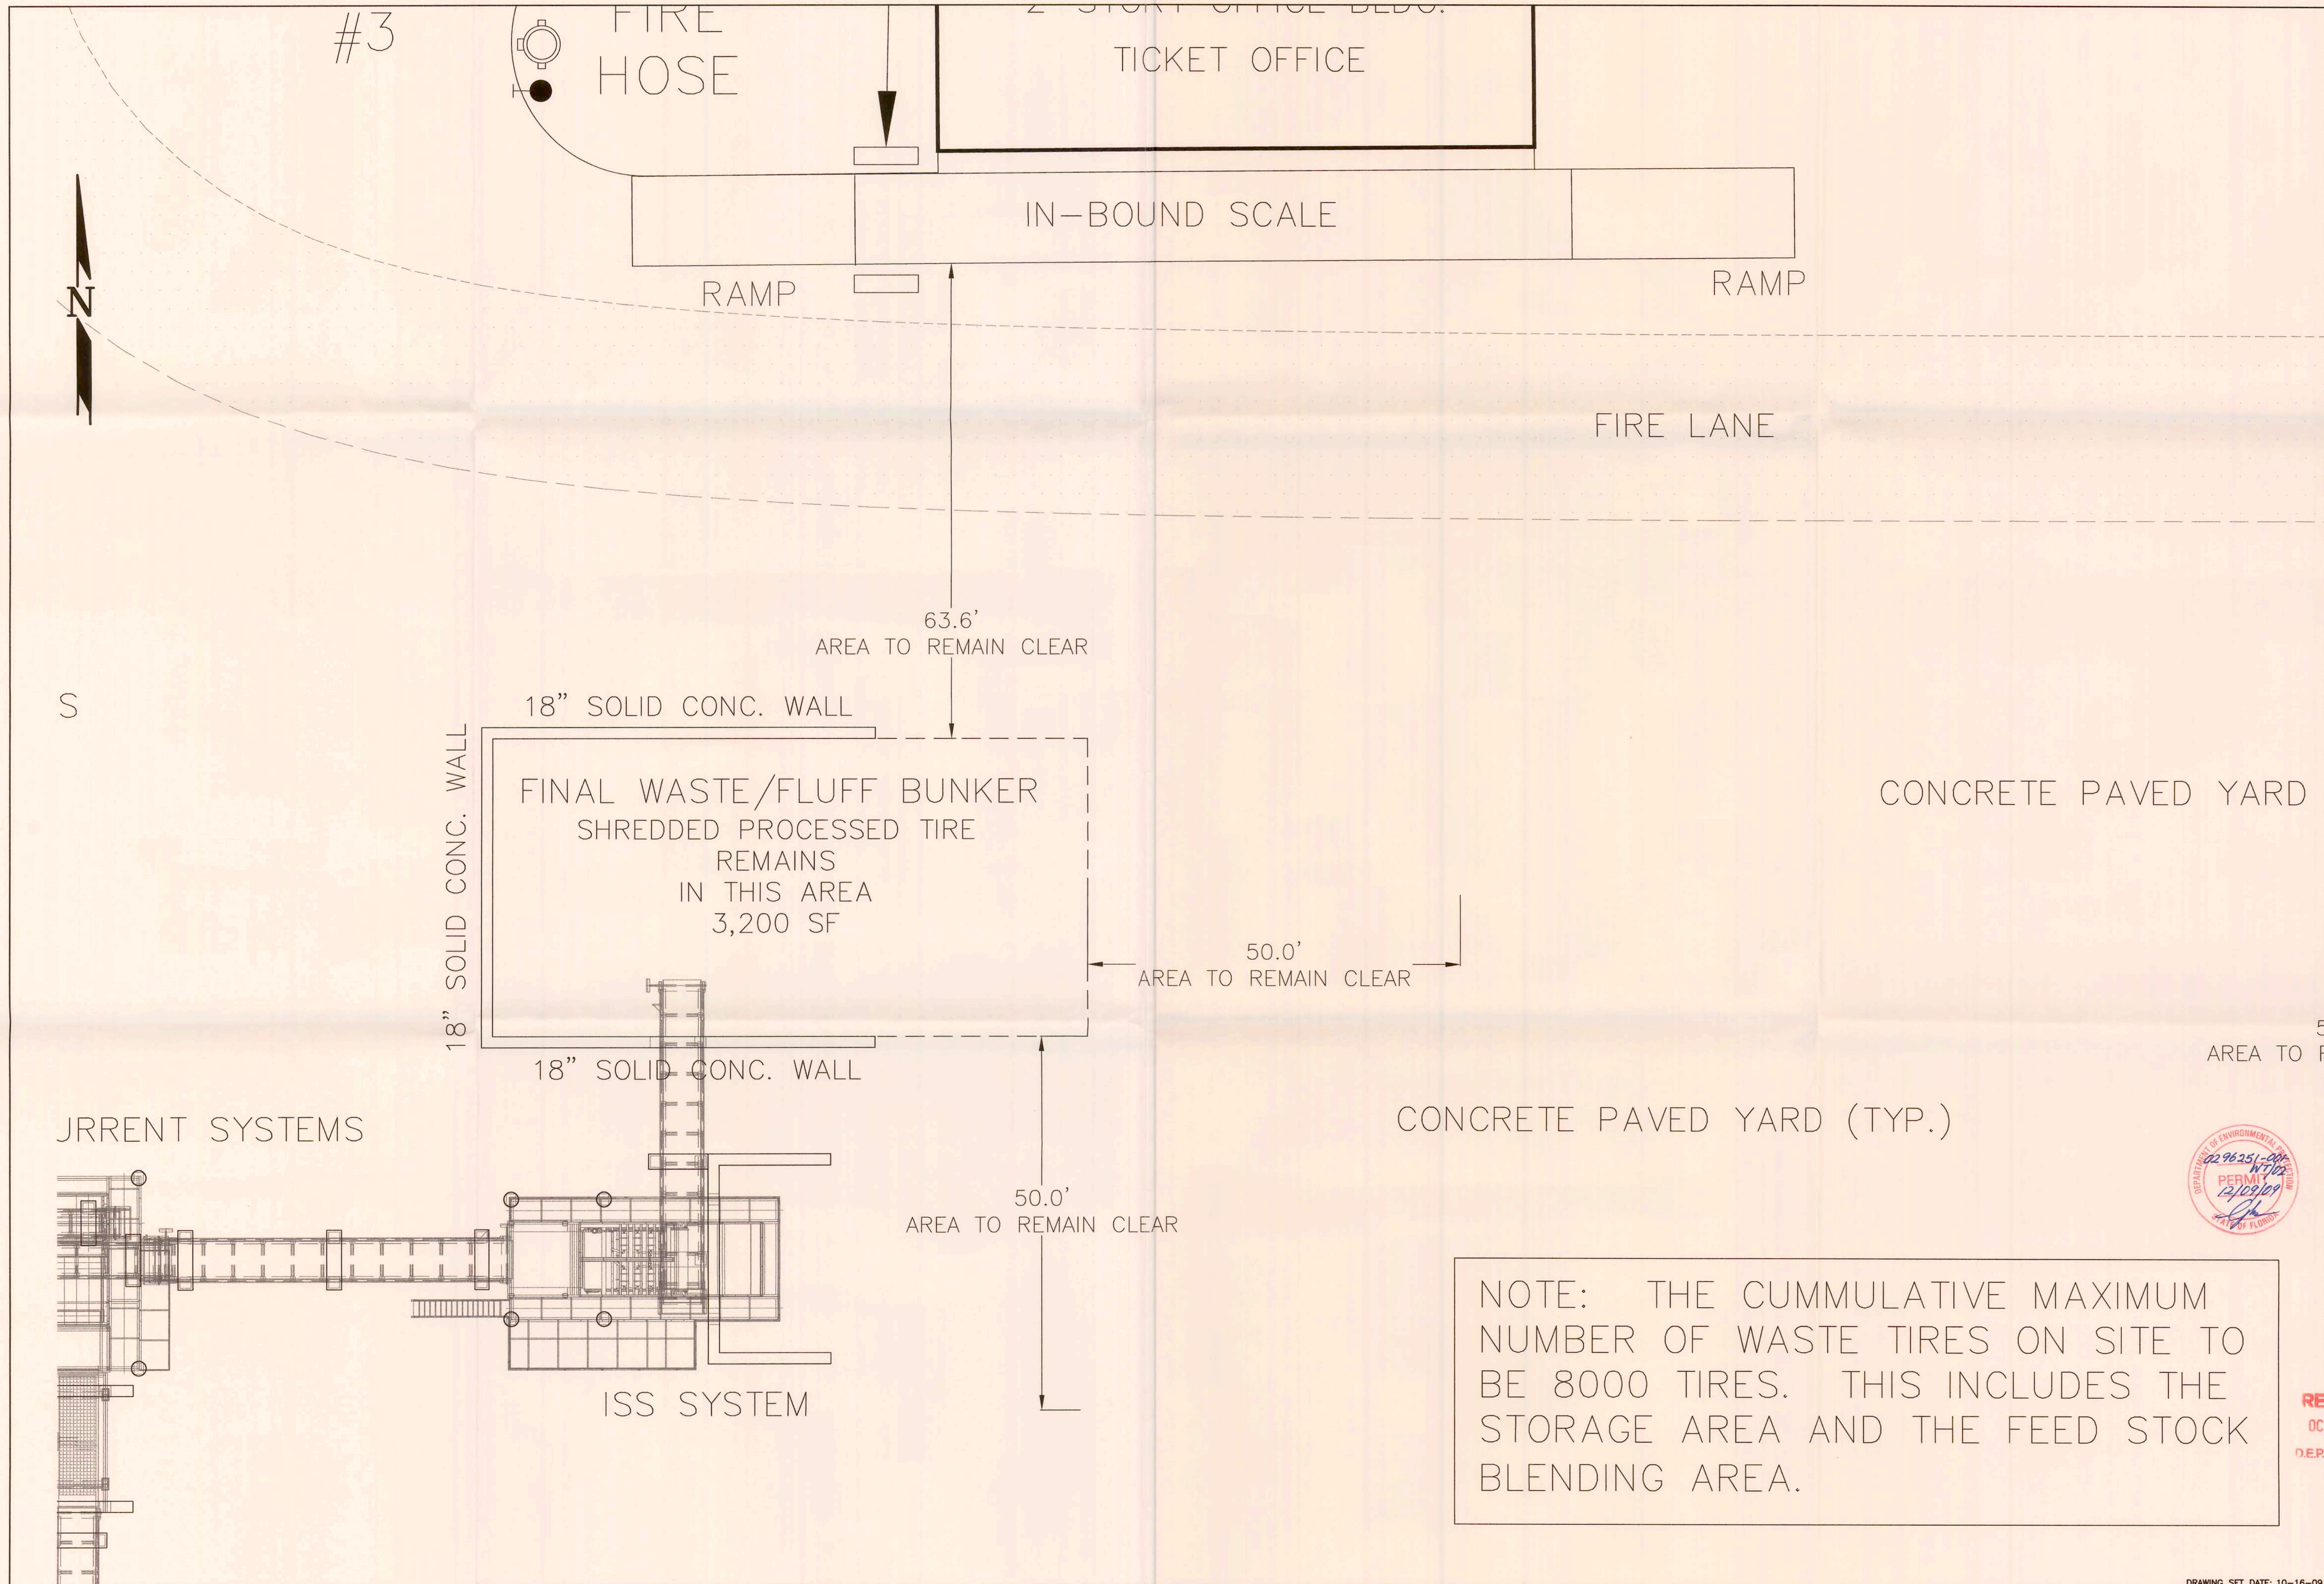

REVISIONS	DATE
1. Revision per FPD and CPN Piv Date	09-07-09
2. Revision per FPD	10-16-09
3. Revision per FPD	

APPROVED
10-16-09
WILLIAM T. KEENE
FLORIDA P.E. #45815
VSB DIST. WITH EXHIBIT SEC.



KEENE ENGINEERING, INC.
10370 S. GARDEN AVE.
SUITE 302
FORT MYERS, FLA 33907
239-939-0524 PHONE
239-939-1988 FAX
ENG. BUS. NO. 7578

Garden Street Iron & Metal
Waste Tire Processing Center
PROCESSED WASTE TIRE STORAGE AREA PLAN

RECEIVED
OCT 16 2009
D.E.P. South District


SCALE:
24x36: 1" = 10'
11x17: 1" = 20'
SHEET
3C OF 5



Legend

- ParcelData20090531
DORCODE
- 00 VACANT RESIDENTIAL
 - 01 SINGLE FAMILY
 - 02 MOBILE HOME
 - 03 MULTIFAMILY >10
 - 04 CONDOMINIUM
 - 05 COOPERATIVES
 - 08 MULTIFAMILY <10
 - 09 TIMESHARE
 - 10 VACANT COMERCIAL
 - 11 ONE STORY COMERCIAL
 - 12 MIXED USE COMERCIAL
 - 13 DEPARTMENT STORE
 - 14 SUPERMARKET
 - 15 REGIONAL SHOPPING CTR.
 - 16 COMMUNITY SHOPPING CTR
 - 17 OFFICE SINGLE STORY
 - 18 OFFICE MULTI STORY
 - 19 PROFESSIONAL
 - 20 AIRPORTS, TERMINALS
 - 21 RESTAURANTS
 - 22 DRIVE-IN RESTAURANT
 - 23 FINANCIAL
 - 24 INSURANCE
 - 25 REPAIR SERVICE SHOP
 - 26 SERVICE STATION
 - 27 AUTO SALES, REPAIR
 - 28 PARKING LOTS, MH PARKS
 - 30 FLORISTS, GREENHOUSE
 - 31 DRIVE-IN THEATER, STADIUM
 - 32 ENCLOSED THEATER, AUDITORIUM
 - 33 NITE CLUB, LOUNGE, BAR
 - 34 BOWLING ALLEYS, RINKS, ARENAS
 - 35 TOURIST ATTRACTION
 - 37 RACE TRACKS
 - 38 GOLF COURSE
 - 39 HOTELS, MOTELS
 - 40 VACANT INDUSTRIAL
 - 41 LIGHT MANUFACTURING
 - 42 HEAVY INDUSTRIAL
 - 43 LUMBER YARDS
 - 44 PACKING PLANT
 - 46 OTHER FOOD PROCESSING
 - 47 MINERAL PROCESSING
 - 48 WAREHOUSE, DIST. TERMINAL
 - 49 OPEN STORAGE
 - 51 CROPLAND CL 1
 - 52 CROPLAND CL 2
 - 53 CROPLAND CL 3
 - 54 TIMBERLAND INDEX 90+
 - 60 GRAZING LAND CL 1
 - 61 GRAZING LAND CL 2
 - 62 GRAZING LAND CL 3
 - 63 GRAZING LAND CL 4
 - 64 GRAZING LAND CL 5
 - 65 GRAZING LAND CL 6
 - 66 GROVES
 - 67 POULTRY, BEES, TROPICAL FISH
 - 68 DAIRIES, FEED LOTS
 - 69 ORNAMENTALS, MISC. AG
 - 70 VACANT INSTITUTIONAL
 - 71 CHURCHES, TEMPLES
 - 72 PRIVATE SCHOOLS, COLLEGES
 - 73 PRIVATELY OWNED HOSPITAL
 - 74 HOMES FOR THE AGED
 - 75 ORPHANAGES, NO-PROFIT
 - 76 MORTUARY, CEMENTARY, CREMATORIUM
 - 77 CLUBS, LODGES, UNION HALLS
 - 78 SANITARIUM, REST HOME
 - 79 CULTURAL ORG., FACILITY
 - 82, FOREST, PARKS, RECREATIONAL
 - 83 PUBLIC COUNTY SCHOOL
 - 84 PUBLIC COLLEGES
 - 86 COUNTIES - OTHER
 - 87 STATE - OTHER
 - 88 - FEDERAL OTHER
 - 89 MUNICIPAL - OTHER
 - 90 LEADHOLD INTEREST
 - 91 UTILITY
 - 92 MINING, PETROLEUM, GAS LANDS
 - 93 SUBSURFACE RIGHTS
 - 94 RIGHT OF WAY
 - 95 RIVERS, LAKES, SUBMERGED LANDS
 - 96 SEWAGE DISPOSAL, WASTE LANDS
 - 97 OUTDOOR RECREATIONAL
 - 98 CENTRALLY ASSESSED
 - C - CONDOMINIUM
 - N - COMMON ELEMENT
 - R - RENTAL MOBIL HOME PARK

- City of Fort Myers Zoning
- CG
 - CI
 - CIVIC REC
 - CON
 - EVMU
 - HLSFD
 - IH
 - IL
 - MDP-3
 - MU
 - MU-R
 - NR1
 - PO
 - PUD
 - REC
 - RM-12
 - RM-16
 - RS-5
 - RS-6
 - RS-7
 - RS-D
 - RS-E
 - SDA
 - TBD
 - U-CORE
 - U-CTR
 - U-GEN

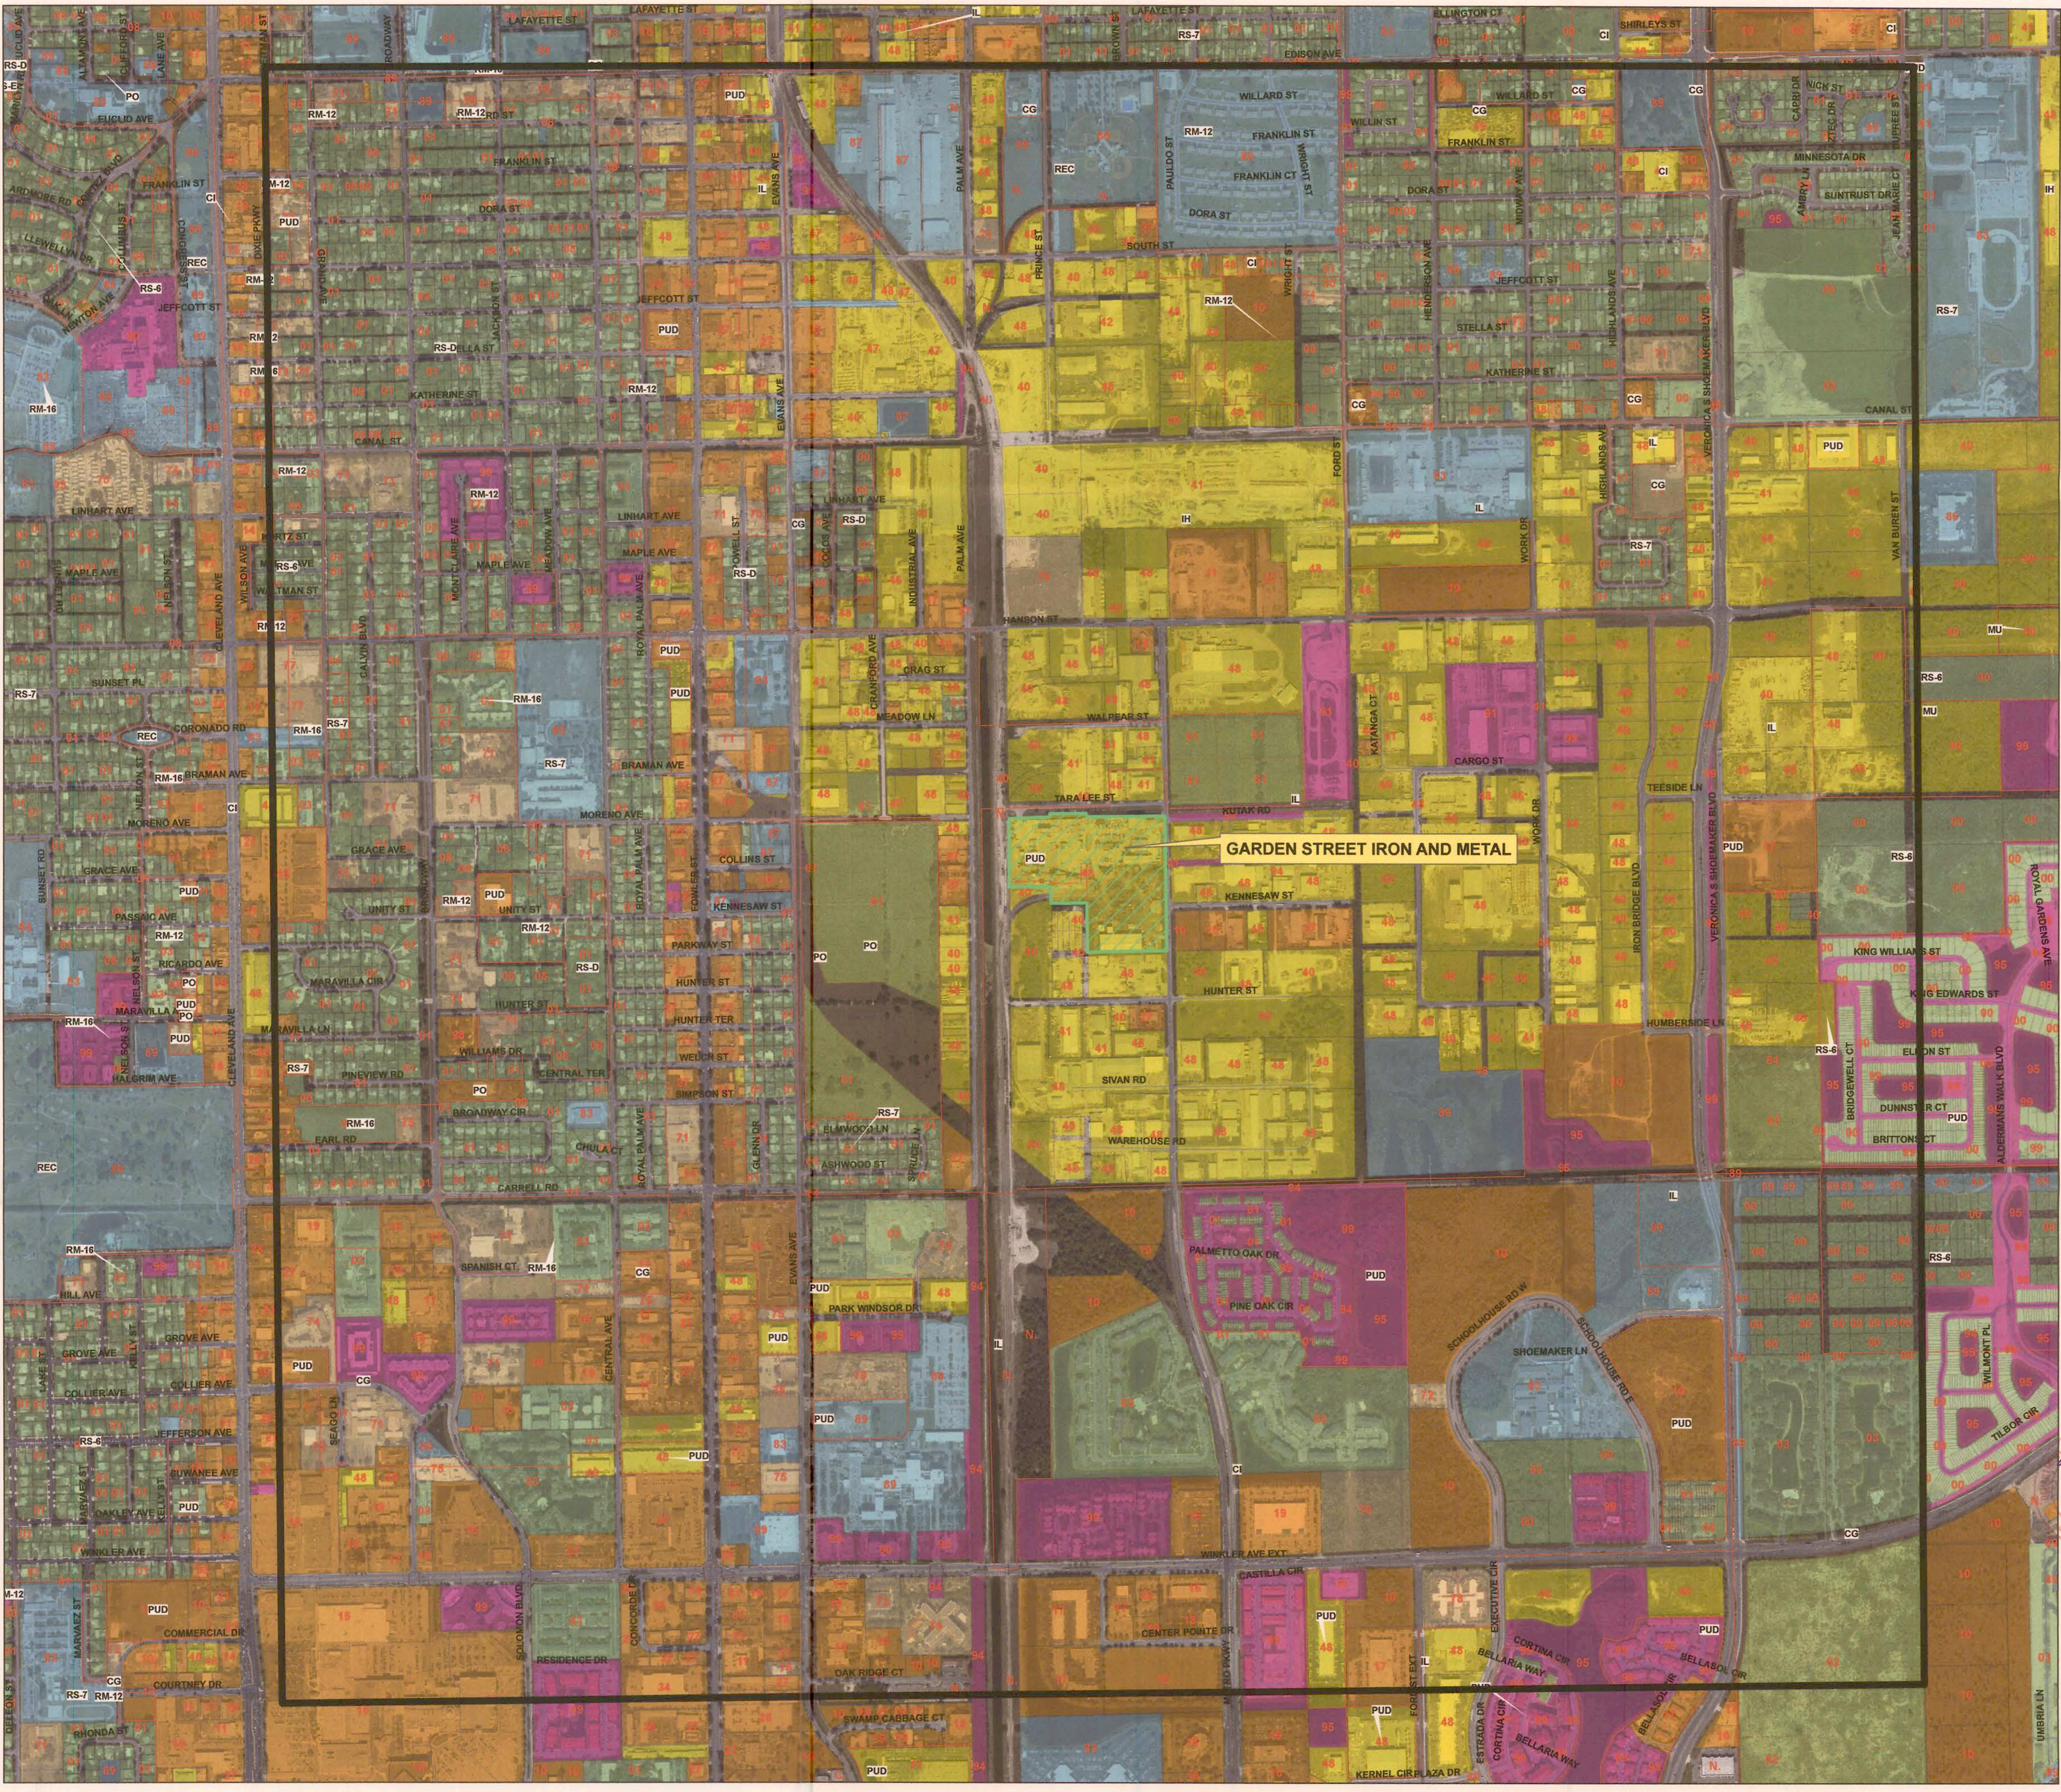

Garden Street Iron & Metal
Waste Tire Processing Center
SURROUNDING LAND USES WITHIN 1 MILE

KEENE ENGINEERING, INC.
1870 S. GARDEN AVE.
SUITE 303
FORT MYERS, FLA 33907
239-938-0524 PHONE
239-938-1688 FAX
ENG. BUS. NO. 7578

APPROVED
10/16/09
WILLIAM T. KEENE
FLORIDA P.E. #45915
VALID ONLY WITH IMPRESSED SEAL

keene
ENGINEERING, INC.

