

Department of Environmental Protection

Jeb Bush
Governor

Twin Towers Office Building
2600 Blair Stone Road
Tallahassee, Florida 32399-2400

Colleen M. Castille
Secretary

June 3, 2004

CERTIFIED - RETURN RECEIPT

7000 05200021 3377 8106

Mr. John R. Feagle, Vice-President
Atlantic Industrial Services, Inc.
359 Cypress Road
Ocala, Florida 34472

SUBJECT: Atlantic Industrial Services, Inc. – Ocala Facility
EPA I.D. Number FLR 000 060 301
Used Oil and Material Processing Facility
Permit Number 161967-HO-003
Marion County

Dear Mr. Feagle:

Enclosed you will find a Department Permit Order (Intent to Issue), along with the draft Permit and language for the required Public Notice of Agency Action. Please ensure publication within the time allotted.

As Applicant, you are a person whose substantial interests will be determined by the Permit Renewal, and the rights explained in the Intent to Issue apply to you. You have a period of 14 days from the date you receive this Intent to Issue in which to exercise your rights. Proof of publication must be provided to the Department within seven (7) days of publication of the notice. Please contact Bill Parker at (850) 245-8766 if you have any questions.

Sincerely,

Tim J. Bahr, Administrator
Hazardous Waste Regulation

TJB/wpp


Enclosures

cc w/enc.: John White, DEP/Orlando
Mayor, City of Ocala
Chair, Marion County Board of County Commissioners
Don Palmer, U.S. Fish & Wildlife Service
Lt. Brad Hartman, Florida Fish and Wildlife Conservation Commission

"More Protection, Less Process"

Printed on recycled paper.

971690

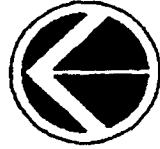

SEABOARD COASTLINE RAILROAD

PUMP
STATION
FOR RAIL
CARS

STORMWATER
RETENTION
BASIN

REREFINING
AREA

DRUM
STORAGE
AREA

1,200 GALLON
DIESEL FUEL TANK

BOILER FOR CENTRIFUGE

DIESEL FUEL TANK
1,100g OFF ROAD

LOADING APPERATUS
FOR TANKER TRUCKS

OFFICE
BUILDING

CONCRETE
FLUME

CONCRETE
FLUME

CONCRETE
FLUME

STORMWATER
RETENTION
BASIN

SOLID WASTE MANAGEMENT
AREA WITH ROOF

DIESEL FUEL TANK
500g ON ROAD

LEGEND

- CONCRETE
- GRASS
- ASPHALT

CYPRESS ROAD
Atlantic Industrial Services, Inc.
359 Cypress Road
Ocala, Florida 34472
I.D. Number: FLR 000 060 301
Permit Number: 161967-HO-S6-002
Date of Expiration: April 22, 2007

ENVIRONEERING, INC. 109 AZALEA POINT DRIVE SOUTH PONTE VEDRA BEACH, FLORIDA 32082		
SCALE: N.T.S. DATE: 12-31-03	PROJECT	DRAWN: G.C.R.
ATLANTIC INDUSTRIAL SERVICES, INC. 359 CYPRESS RD. SILVER SPRINGS SHORES, OCALA FL		
SITE PLAN - FIGURE 2		




SEABOARD COASTLINE RAILROAD

LEGEND

-  CONCRETE
-  GRASS
-  ASPHALT

K E Y

--- SOLID WASTE PERMIT
BOUNDARY

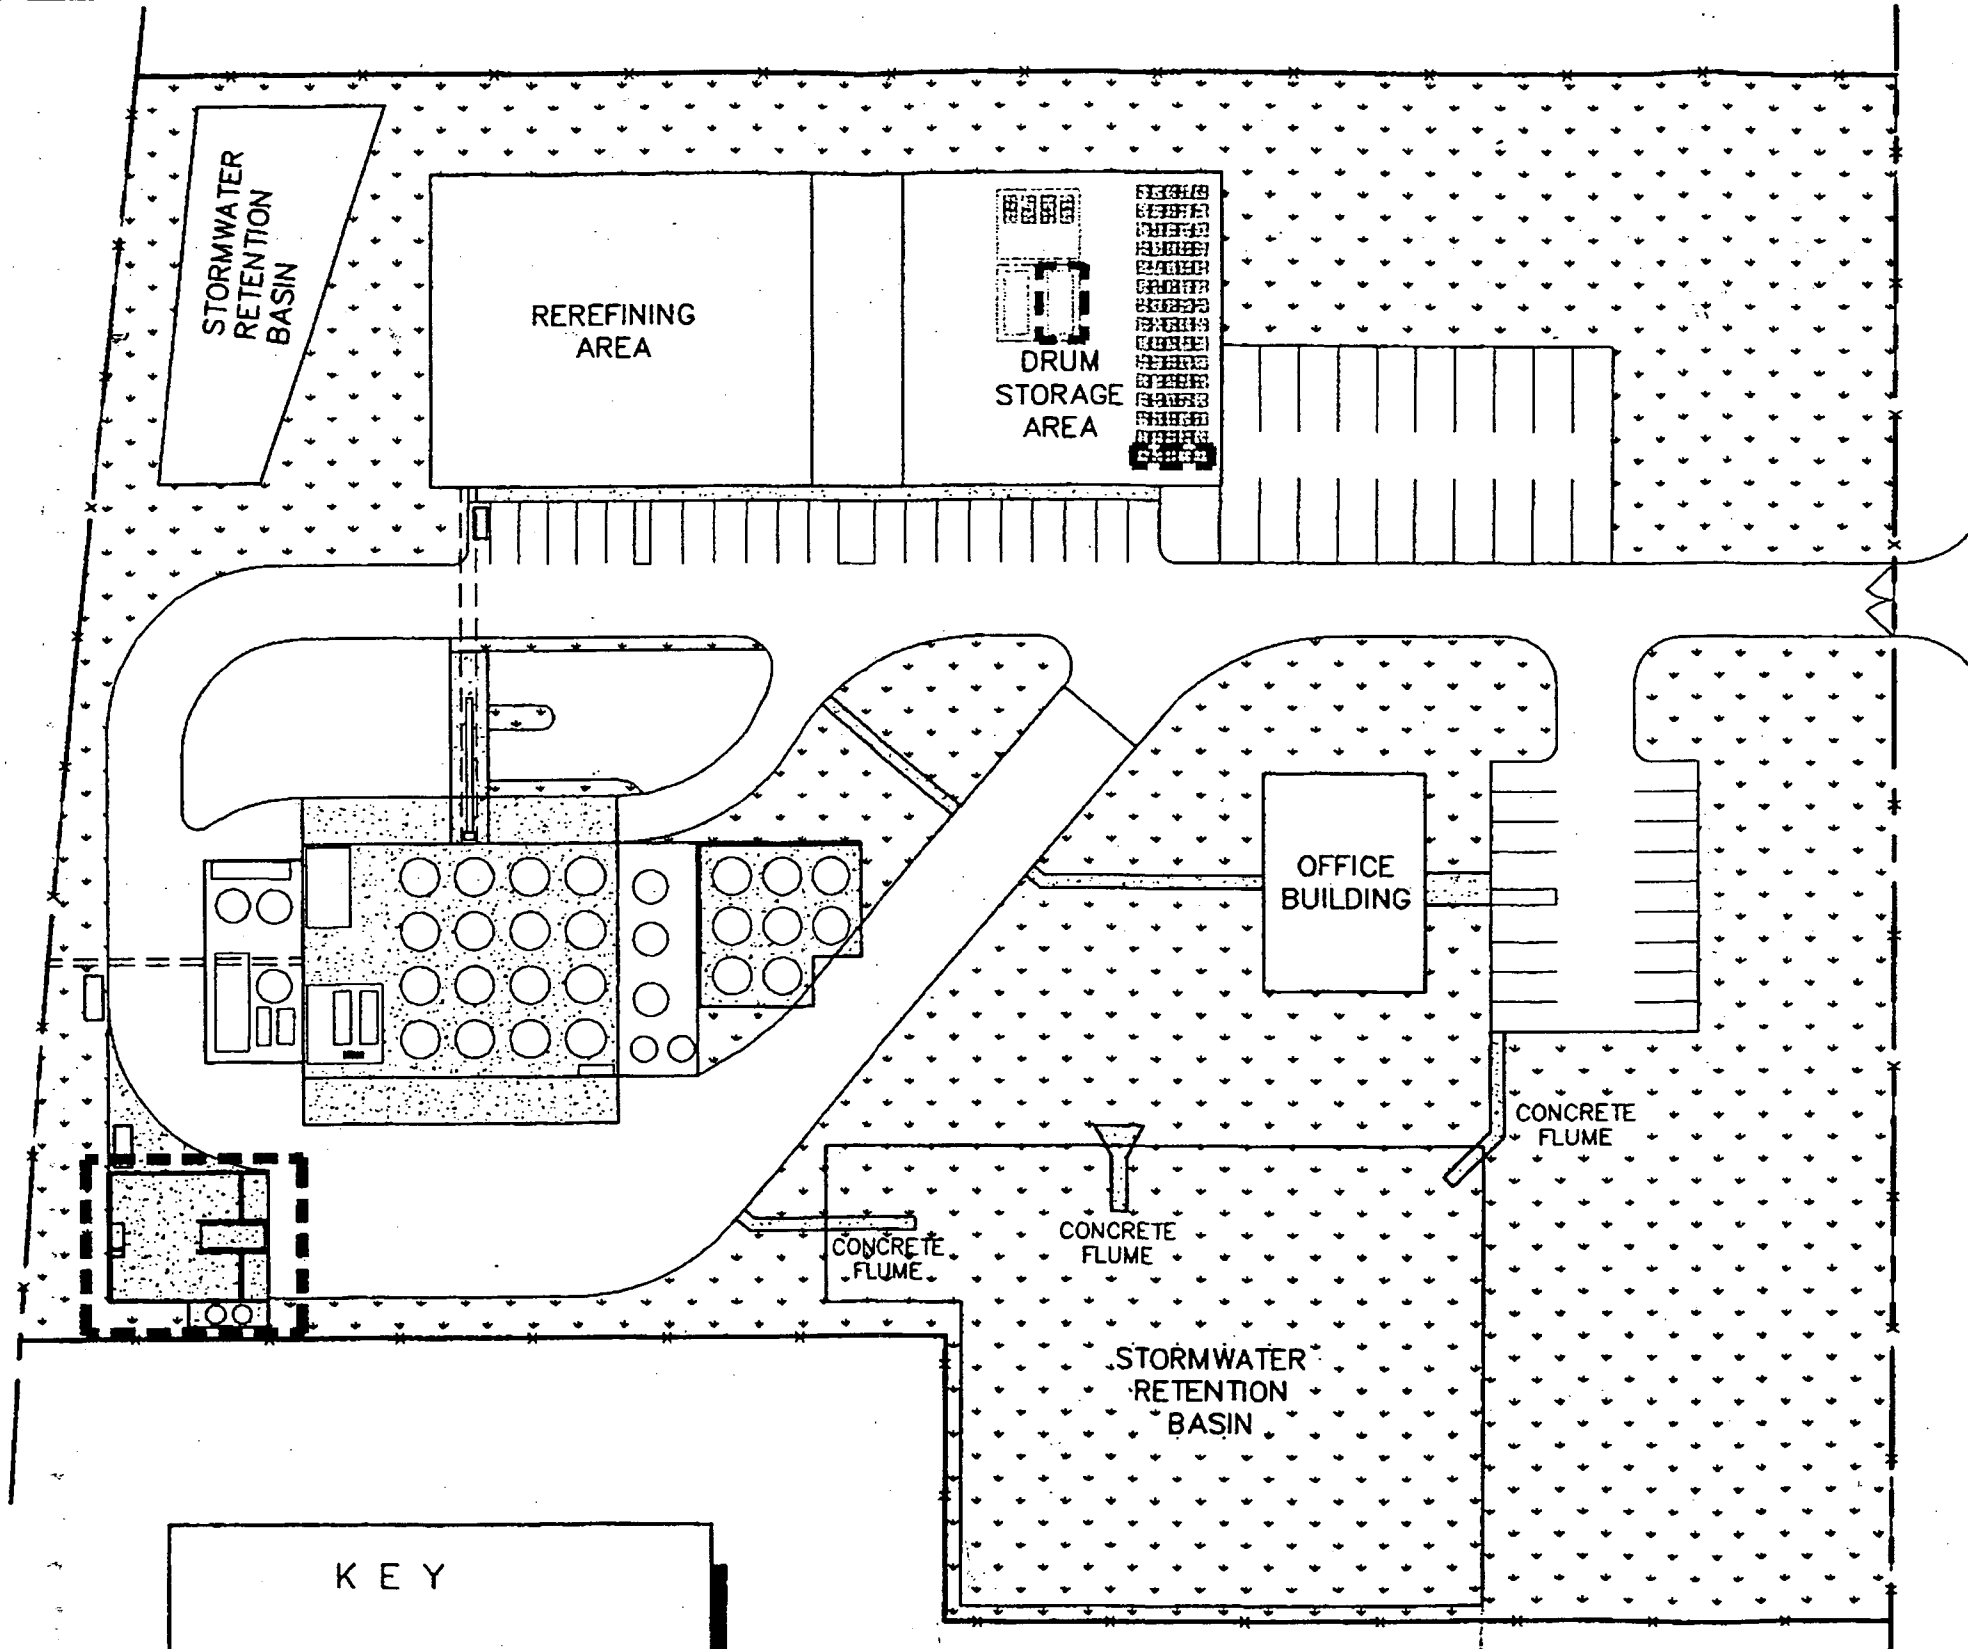

Atlantic Industrial Services, Inc.
359 Cypress Road
Ocala, Florida 34472

C Y P R E S S R O A D

I.D. Number: FLR 000 060 301
Permit Number: 161967-HO-S6-002

Date of Expiration: April 22, 2007

ENVIRONNEERING, INC.
109 AZALEA POINT DRIVE SOUTH
PONTE VEDRA BEACH, FLORIDA 32082

SCALE: 1" = 60'
DATE: 12-31-03

PROJECT

DRAWN: G.C.R.

ATLANTIC INDUSTRIAL SERVICES, INC.
359 CYPRESS RD. SILVER SPRINGS SHORES, OCALA FL.

SOLID WASTE PERMIT BOUNDARY - FIGURE 11