


N:\File\2015\15-24326 WRIA - Environmental Support\Active Drawings\1524326-A009.dwg | 13-113B | Modified: blucero 08/07/2015 11:15 AM | Plotted: blucero 08/07/15 | Jacksonville, FL

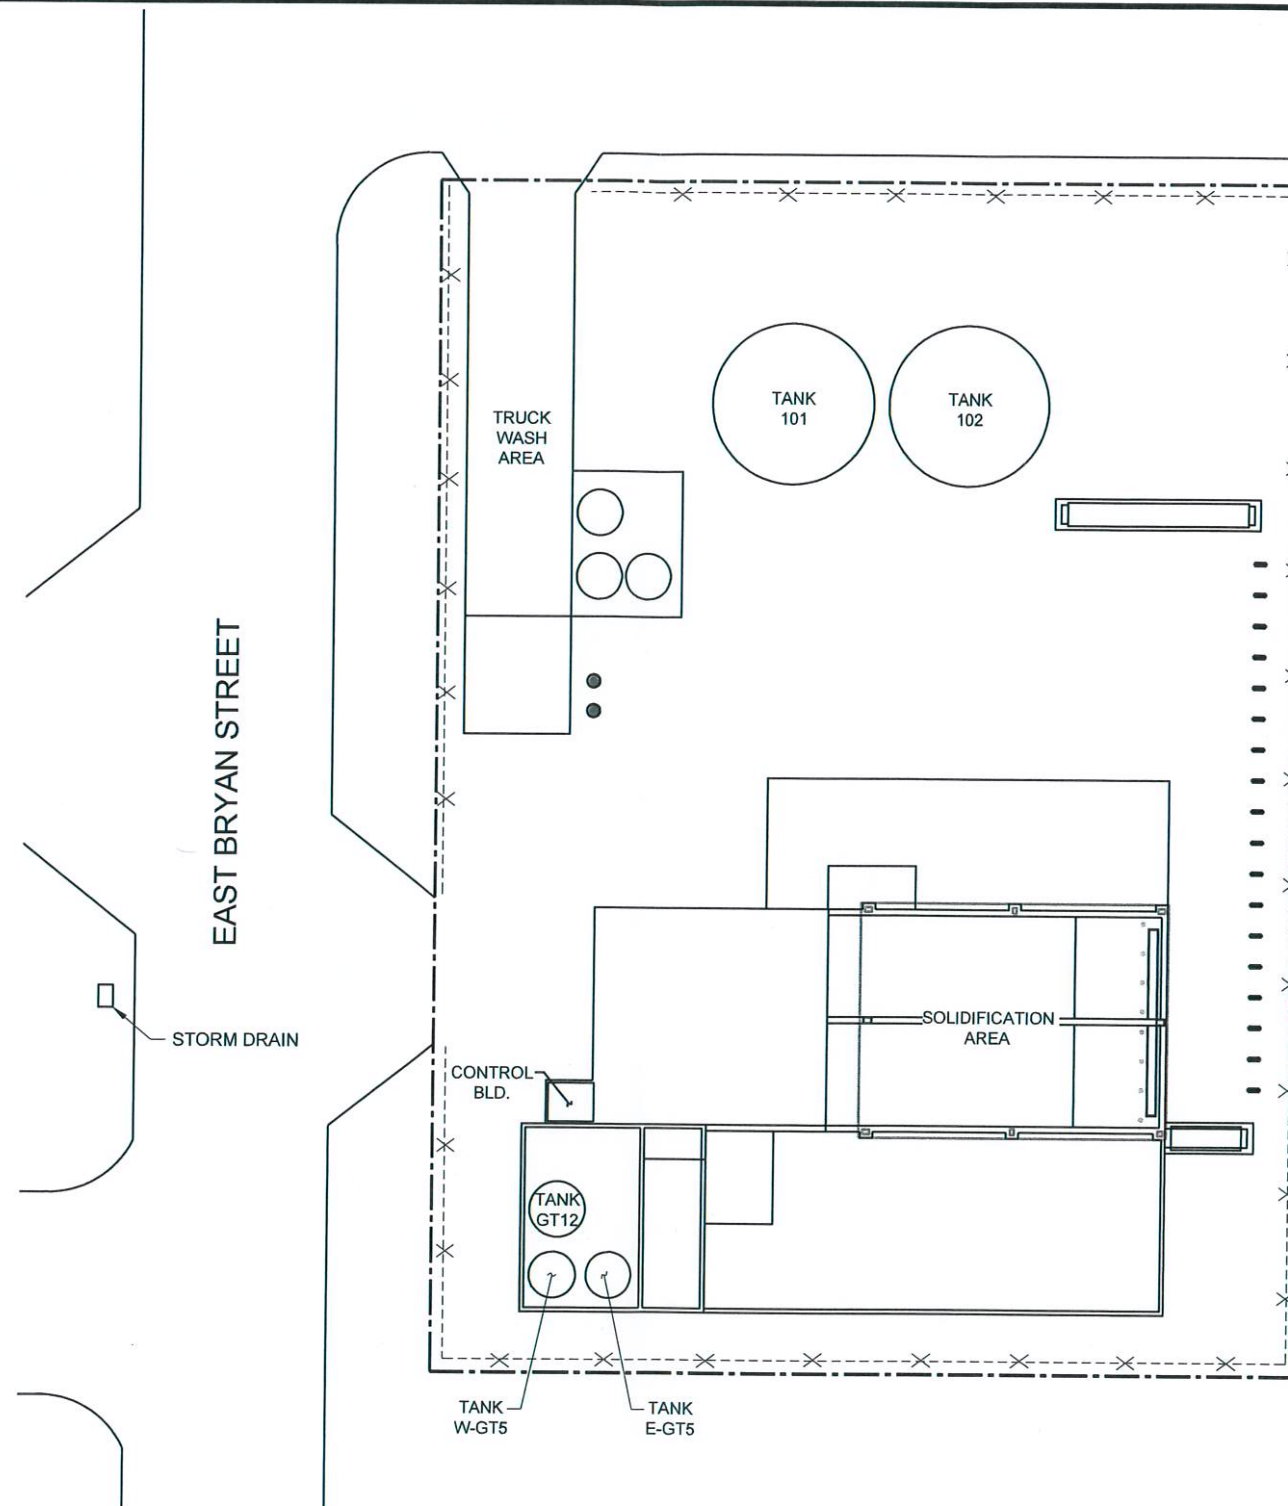

LEGEND

● SPILL KIT



REV	DATE	DES	REVISION DESCRIPTION	CADD	CHK	RVW
PROJECT						
WATER RECOVERY, LLC 1819 ALBERT ST., JACKSONVILLE, FL						
TITLE						
SITE PLAN (EAST OF EAST BRYAN STREET)						
PROJECT No.			FILE No.			
DESIGN	BTH	07/17/15	1524326-A009			
CADD	BCL	07/20/15	SCALE AS SHOWN			
CHECK	BTH	08/06/15	13-113B			
REVIEW	JPO	08/06/15				

