


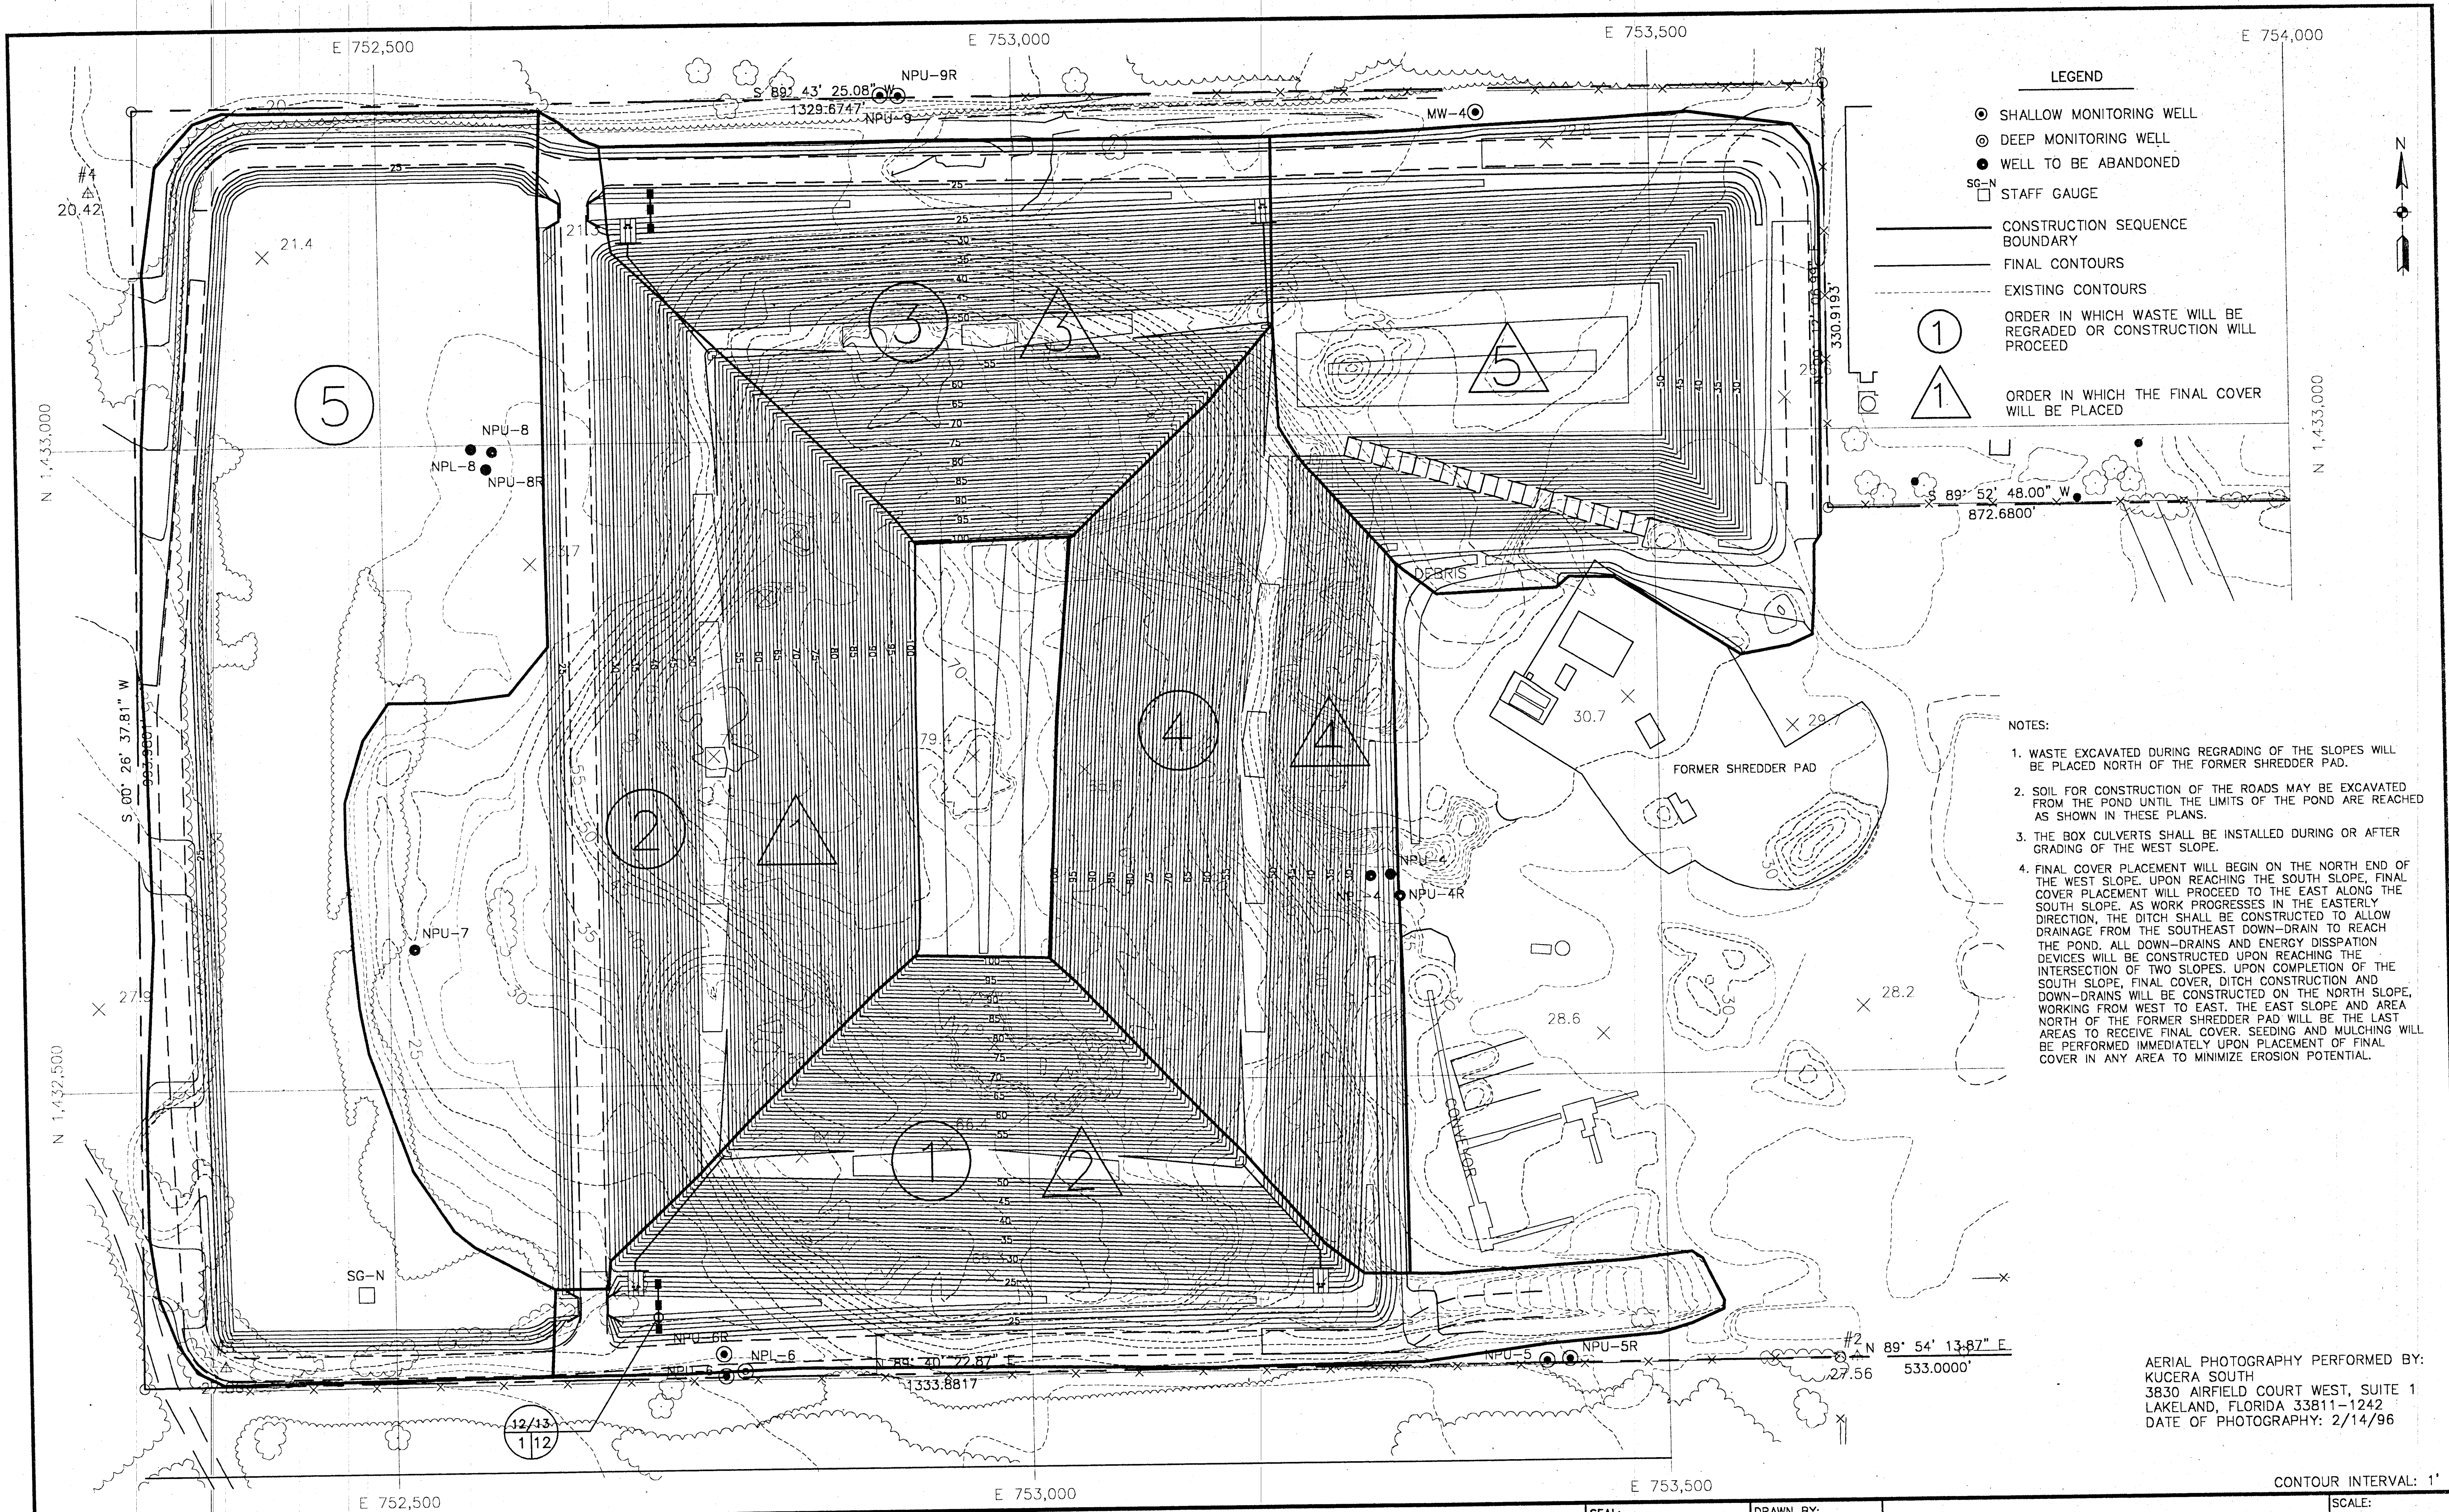

- LEGEND
- SHALLOW MONITORING WELL
  - ⊙ DEEP MONITORING WELL
  - WELL TO BE ABANDONED
  - SG-N STAFF GAUGE
  - CONSTRUCTION SEQUENCE BOUNDARY
  - FINAL CONTOURS
  - - - EXISTING CONTOURS
  - ① ORDER IN WHICH WASTE WILL BE REGRADED OR CONSTRUCTION WILL PROCEED
  - △ ORDER IN WHICH THE FINAL COVER WILL BE PLACED
- NOTES:
1. WASTE EXCAVATED DURING REGRAIDING OF THE SLOPES WILL BE PLACED NORTH OF THE FORMER SHREDDER PAD.
  2. SOIL FOR CONSTRUCTION OF THE ROADS MAY BE EXCAVATED FROM THE POND UNTIL THE LIMITS OF THE POND ARE REACHED AS SHOWN IN THESE PLANS.
  3. THE BOX CULVERTS SHALL BE INSTALLED DURING OR AFTER GRADING OF THE WEST SLOPE.
  4. FINAL COVER SLOPE PLACEMENT WILL BEGIN ON THE NORTH END OF THE WEST SLOPE. UPON REACHING THE SOUTH SLOPE, FINAL COVER PLACEMENT WILL PROCEED TO THE EAST ALONG THE SOUTH SLOPE. AS WORK PROGRESSES IN THE EASTERLY DIRECTION, THE DITCH SHALL BE CONSTRUCTED TO ALLOW DRAINAGE FROM THE SOUTHEAST DOWN-DRAIN TO ALLOW THE POND. ALL DOWN-DRAINS AND ENERGY DISSIPATION DEVICES WILL BE CONSTRUCTED UPON REACHING THE INTERSECTION OF TWO SLOPES. UPON COMPLETION OF THE SOUTH SLOPE, FINAL COVER, DITCH CONSTRUCTION AND DOWN-DRAINS WILL BE CONSTRUCTED ON THE NORTH SLOPE, WORKING FROM WEST TO EAST. THE EAST SLOPE AND AREA NORTH OF THE FORMER SHREDDER PAD WILL BE THE LAST AREAS TO RECEIVE FINAL COVER. SEEDING AND MULCHING WILL BE PERFORMED IMMEDIATELY UPON PLACEMENT OF FINAL COVER IN ANY AREA TO MINIMIZE EROSION POTENTIAL.

AERIAL PHOTOGRAPHY PERFORMED BY:  
KUCERA SOUTH  
3830 AIRFIELD COURT WEST, SUITE 1  
LAKELAND, FLORIDA 33811-1242  
DATE OF PHOTOGRAPHY: 2/14/96

W.Z. BAUMGARTNER & ASSOCIATES, INC.  
CONSULTING ENGINEERS

500 WILSON PIKE CIRCLE, SUITE 206  
P.O. BOX 786 (37024)  
BRENTWOOD, TENNESSEE 37027  
615-373-1572

SEAL: *[Signature]*  
DRAWN BY: RLW/CLG  
CHECKED BY: MET  
ENGINEER: WZB  
DATE: 5/15/97

CLOSURE CONSTRUCTION SEQUENCE


YORKE DOLINER & COMPANY  
ROCKLEDGE, FLORIDA

CONTOUR INTERVAL: 1'  
SCALE: 1"=60'  
PROJECT NO.: 90059  
SHEET NO.: 1 OF 13

| NO. | REVISIONS | DATE | ENGR |
|-----|-----------|------|------|
|     |           |      |      |
|     |           |      |      |
|     |           |      |      |
|     |           |      |      |

BAR IS ONE INCH ON ORIGINAL DRAWING  
0 1"  
IF NOT ONE INCH ON THIS SHEET, ADJUST SCALES ACCORDINGLY




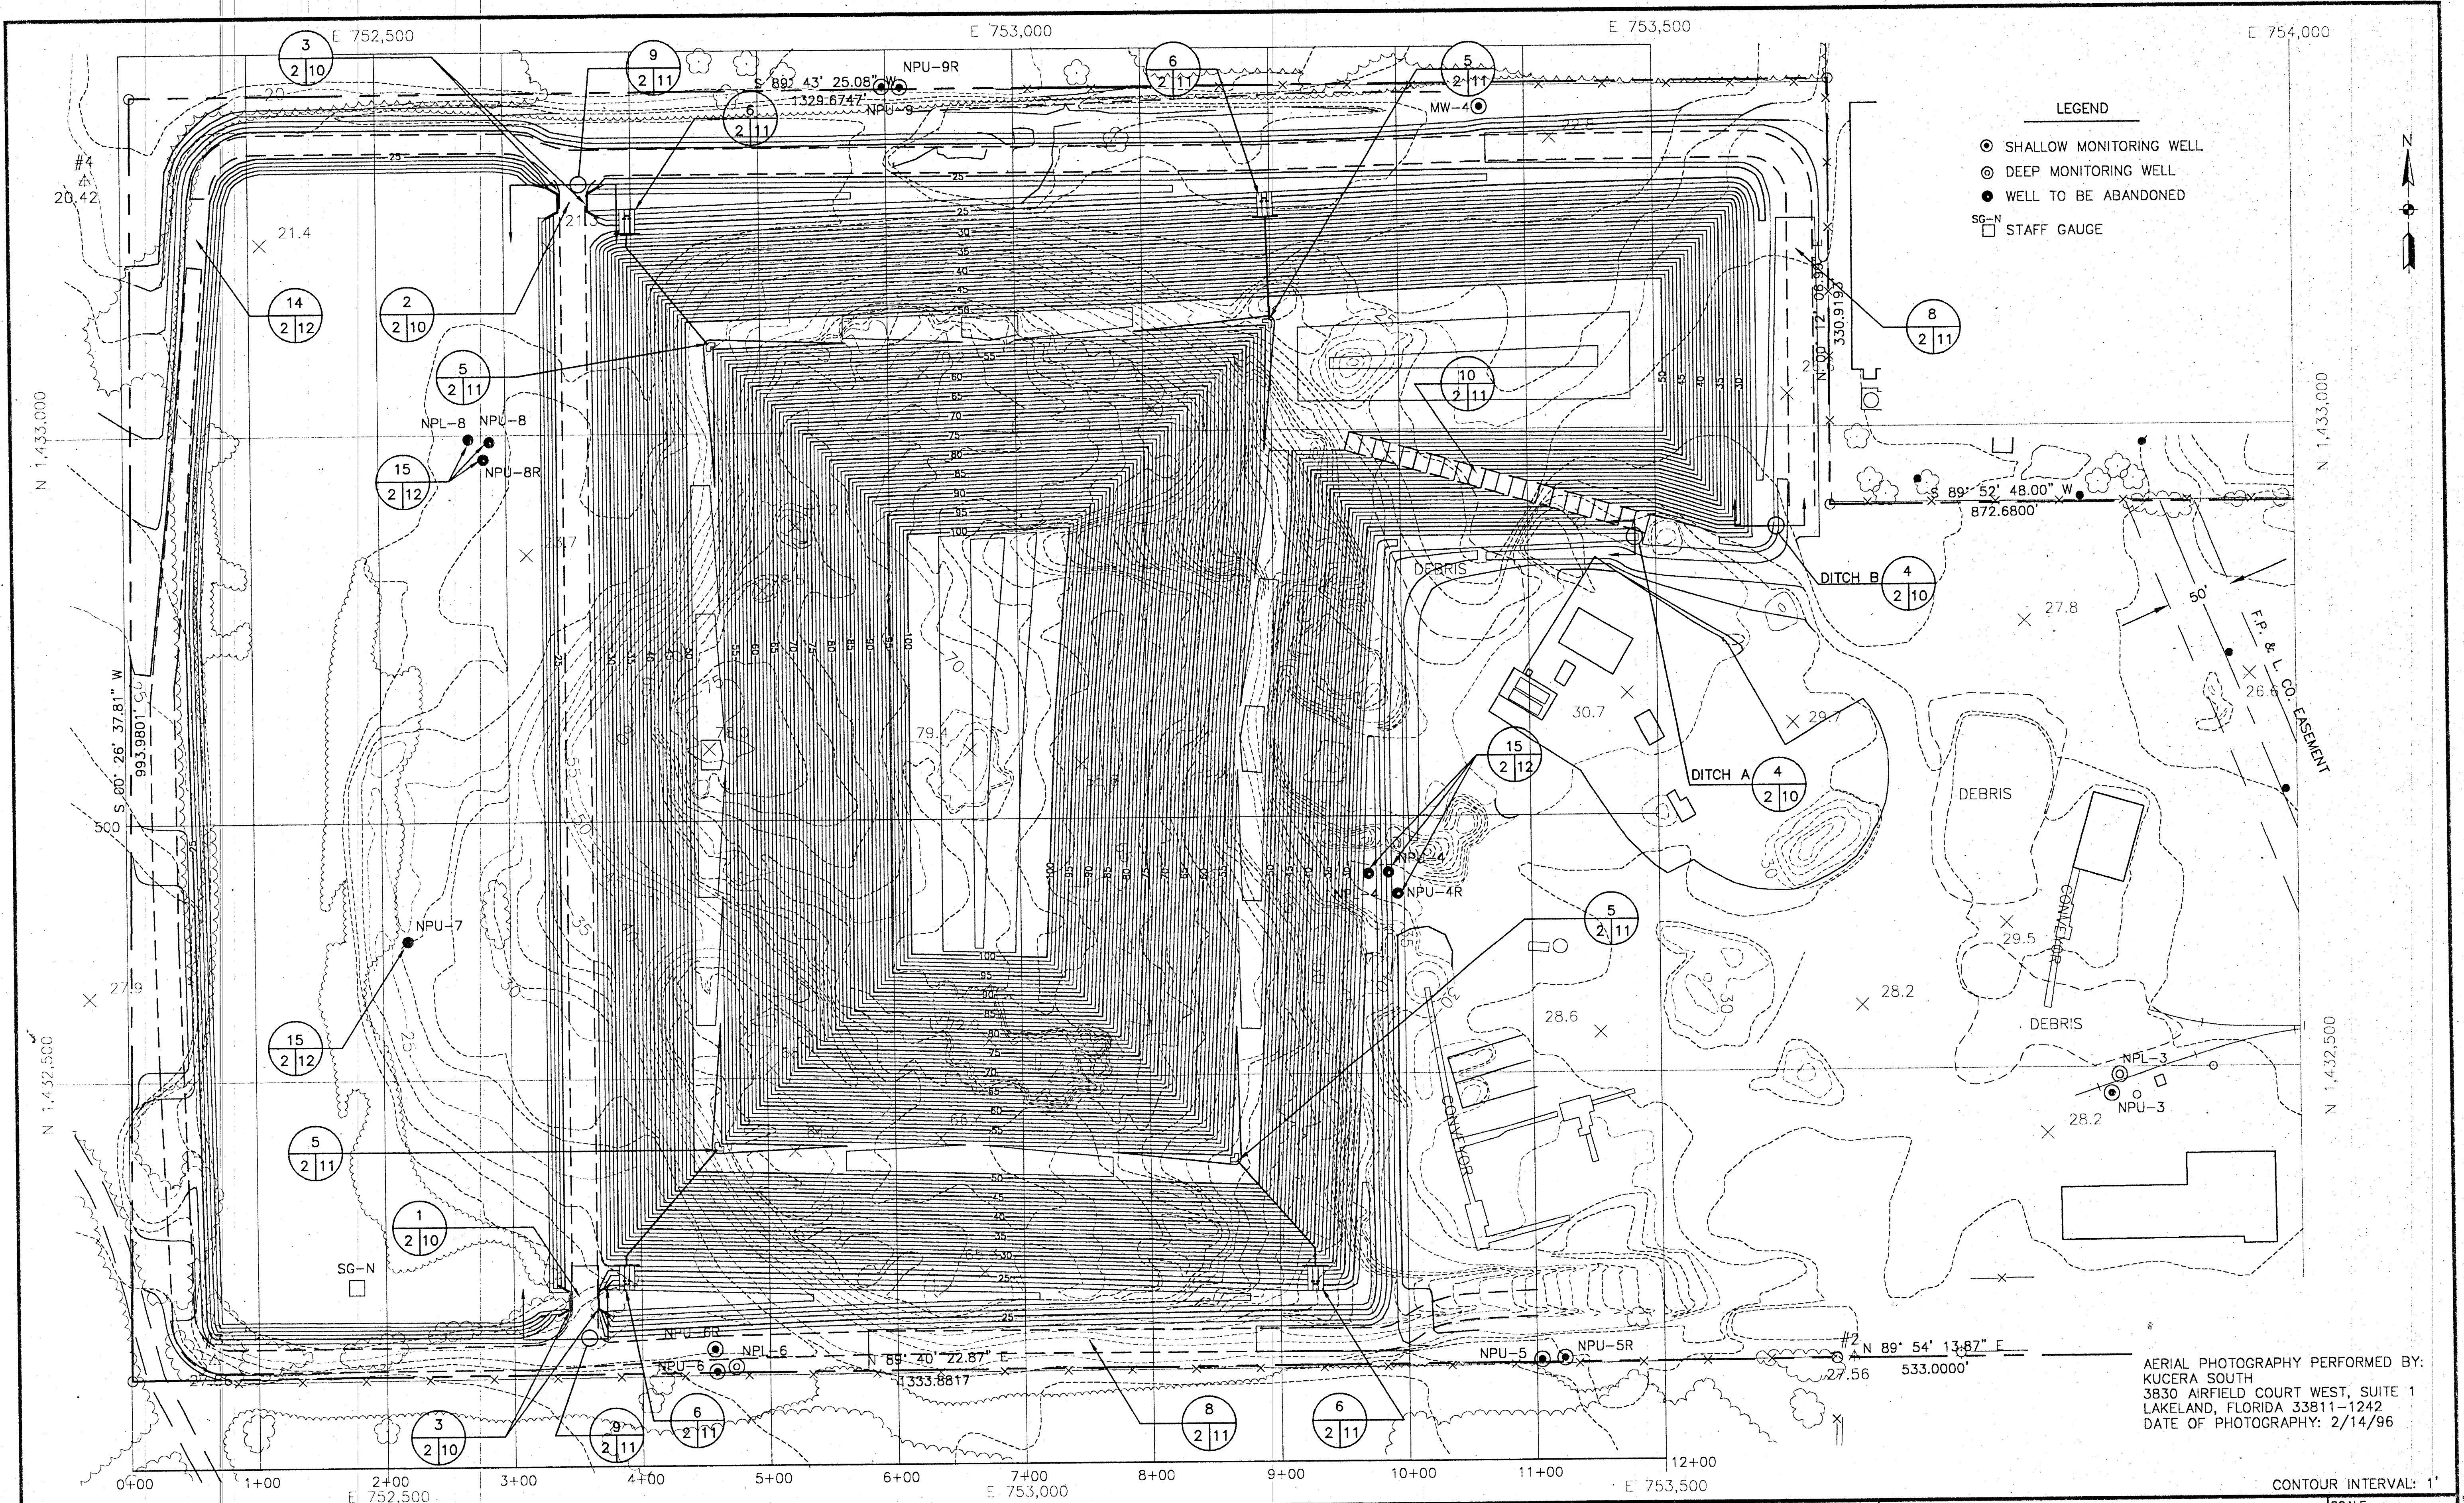


AERIAL PHOTOGRAPHY PERFORMED BY:  
KUCERA SOUTH  
3830 AIRFIELD COURT WEST, SUITE 1  
LAKELAND, FLORIDA 33811-1242  
DATE OF PHOTOGRAPHY: 2/14/96

CONTOUR INTERVAL: 1'


| |
|---|
| |</ |
|---|



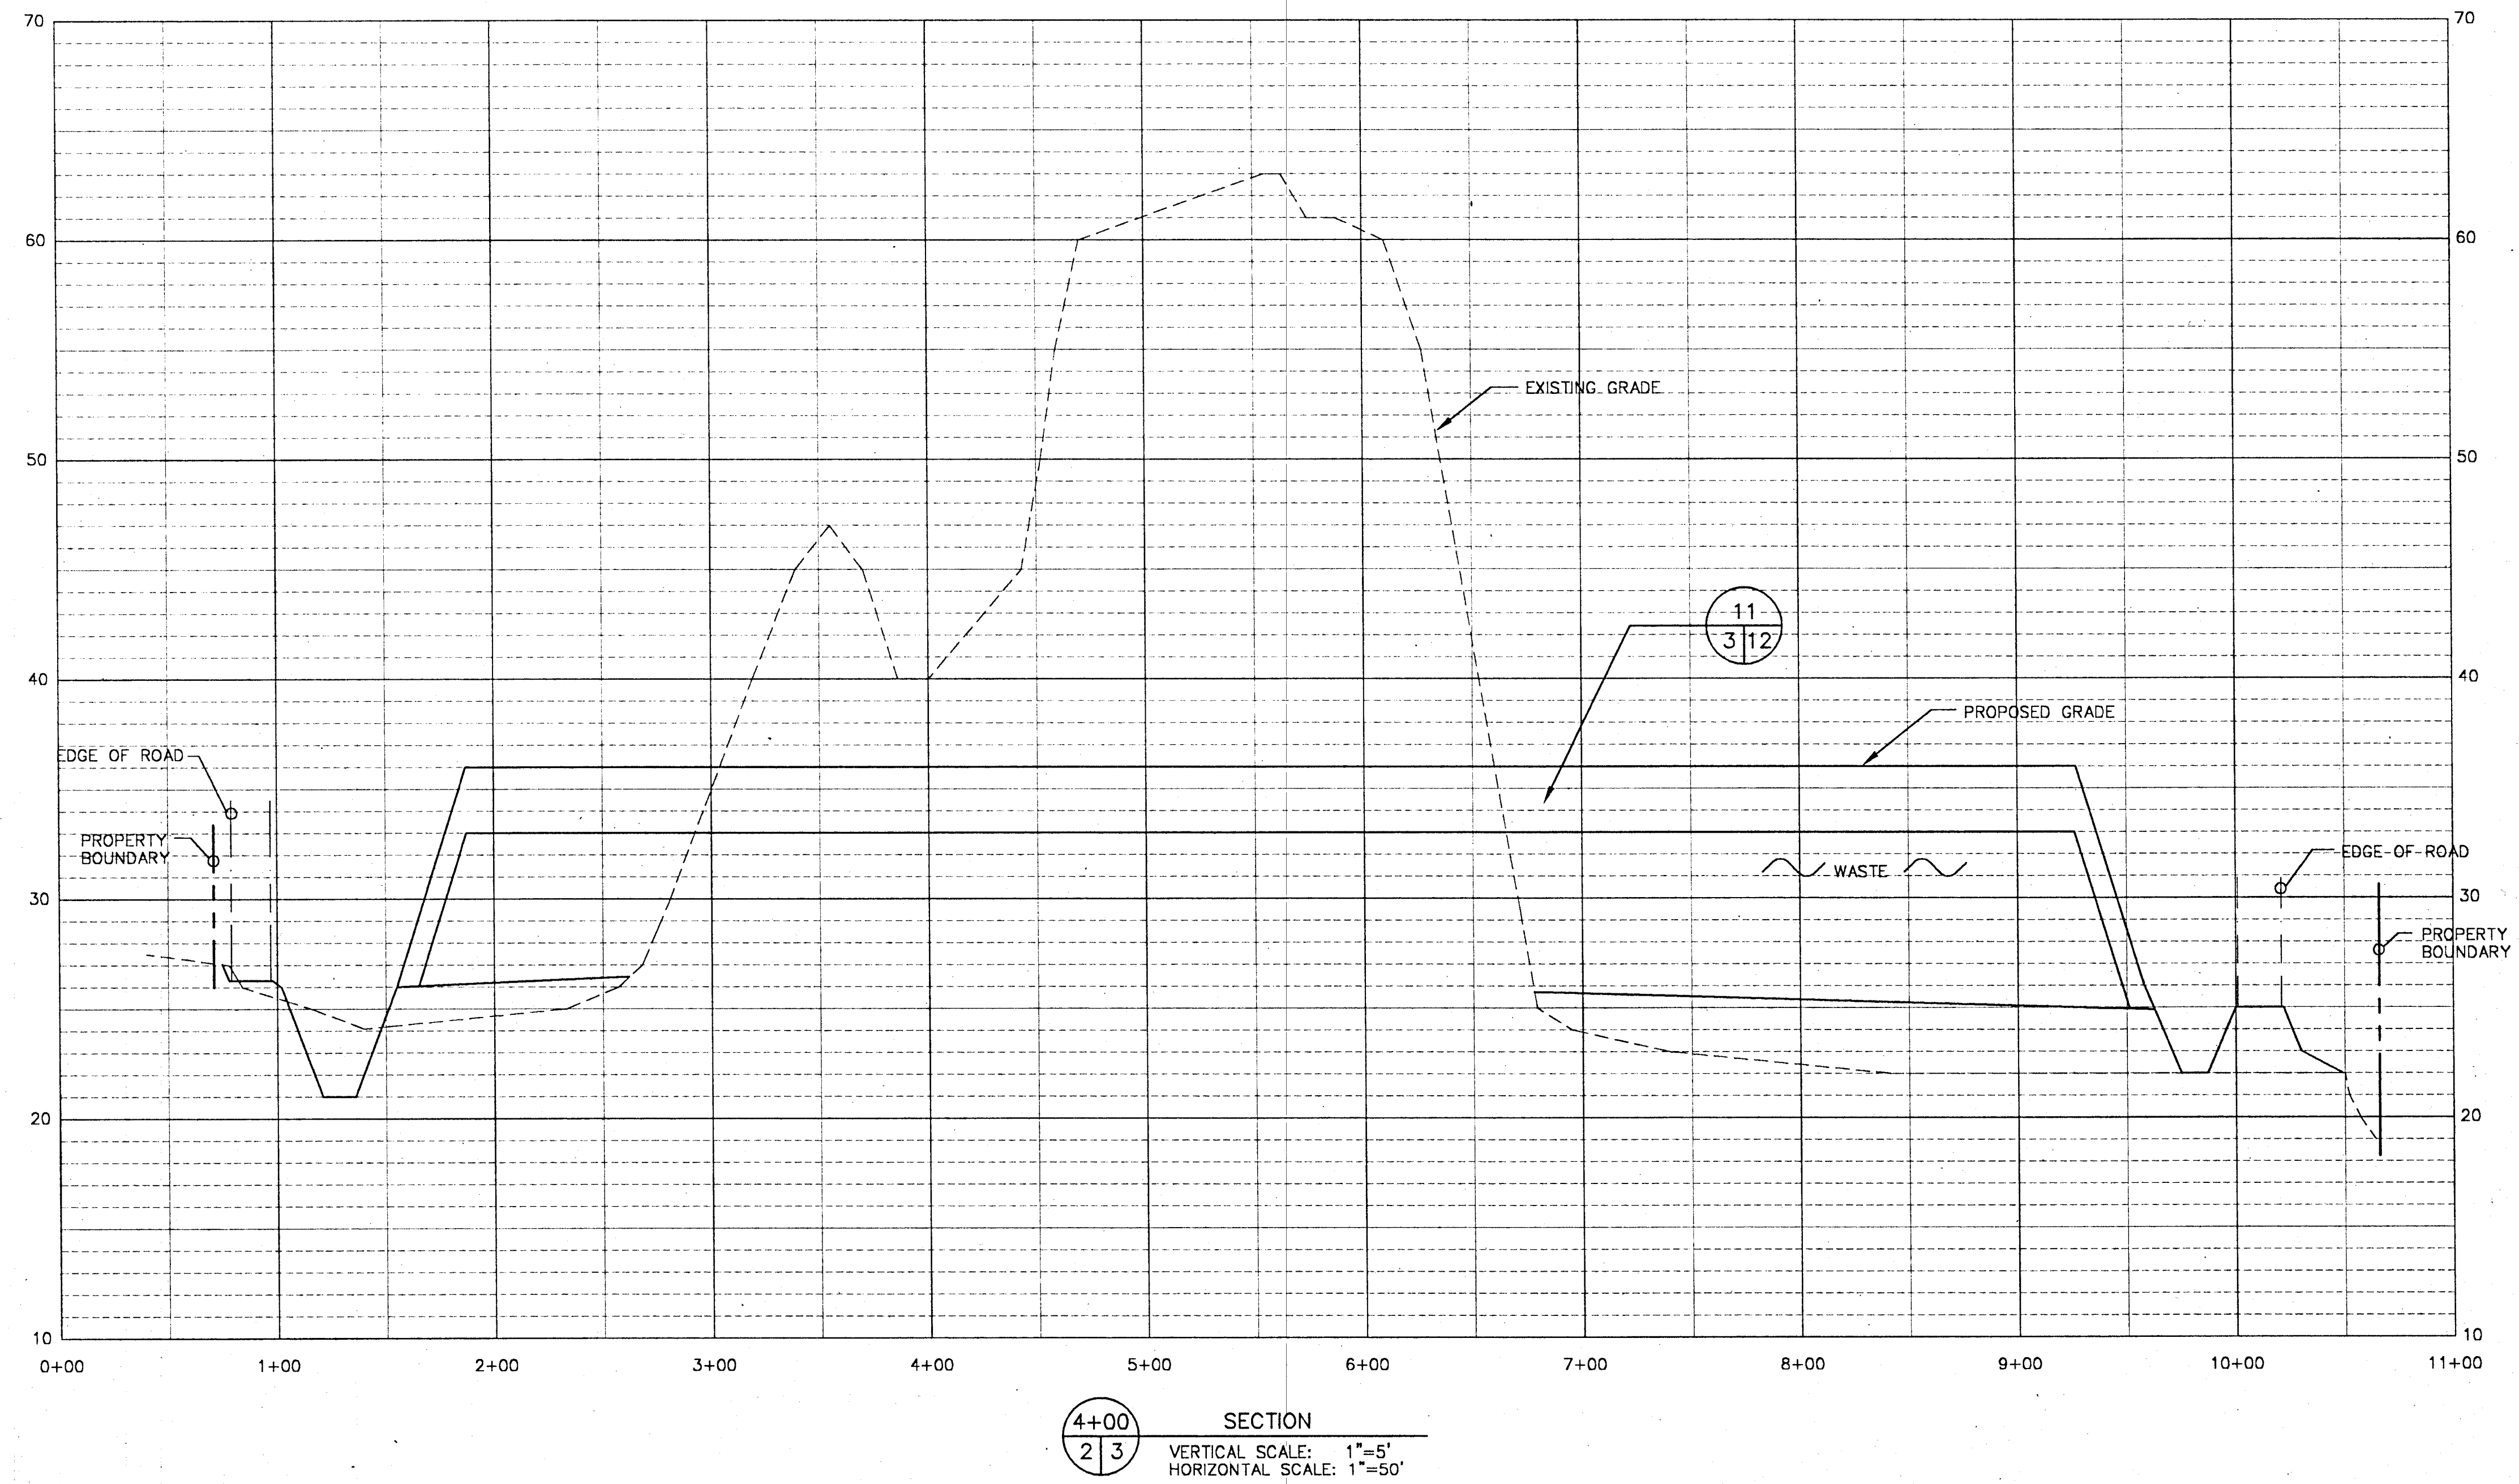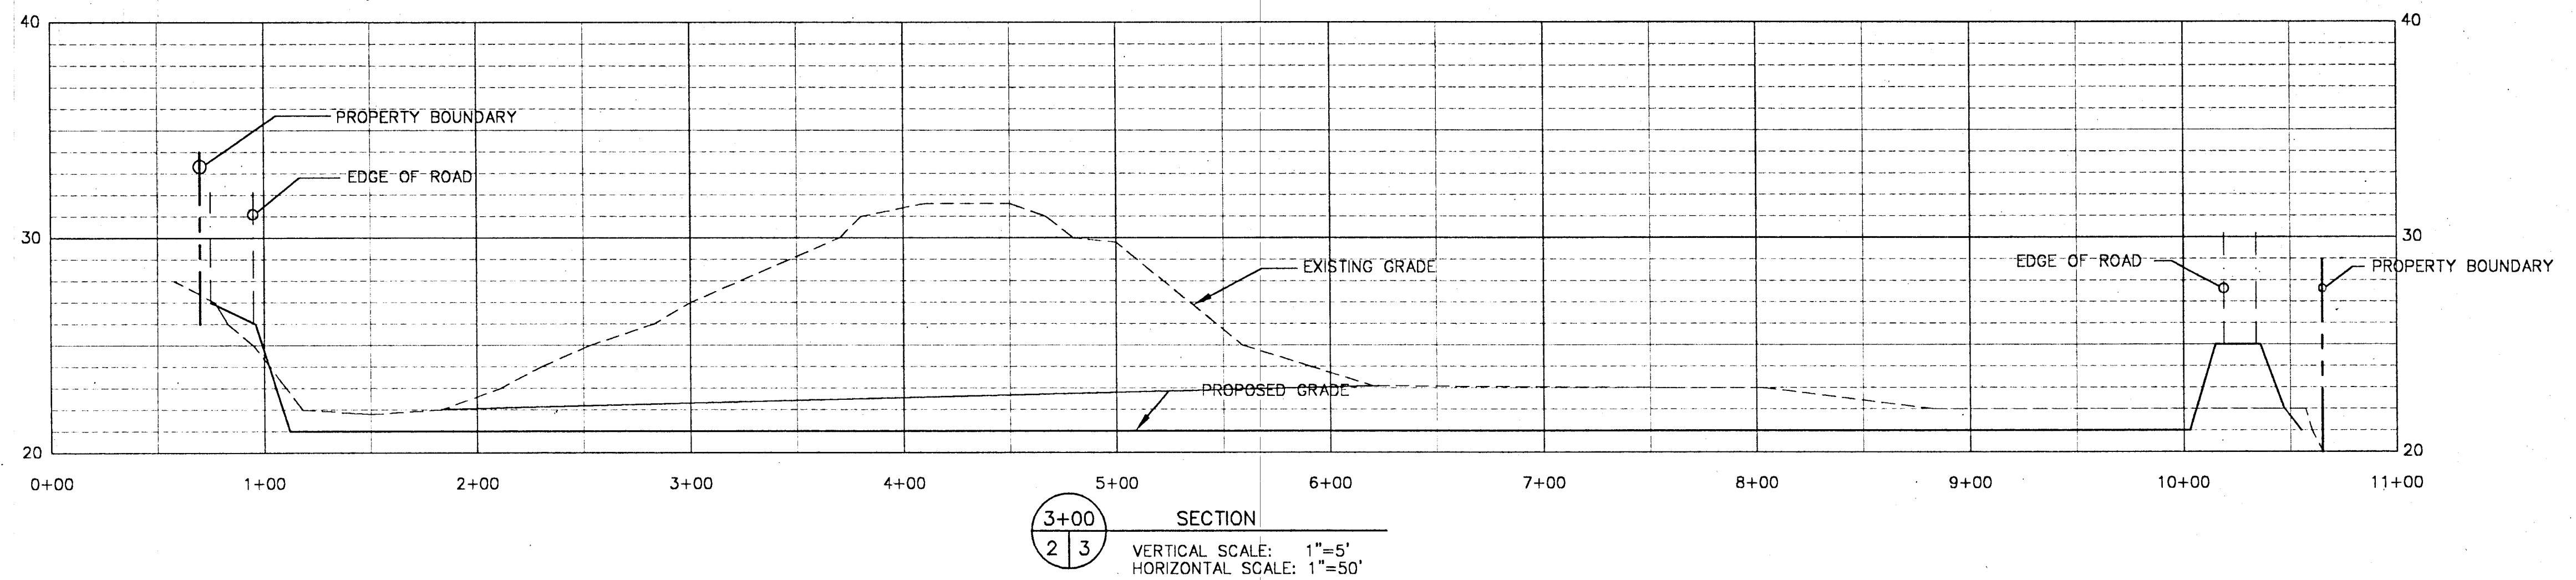

|     |           |  |      |      |   |   |                                     |                                                                    |                                                                                 |                                                             |
|-----|-----------|--|------|------|---|---|-------------------------------------|--------------------------------------------------------------------|---------------------------------------------------------------------------------|-------------------------------------------------------------|
| NO. | REVISIONS |  | DATE | ENGR | BAR IS ONE INCH ON ORIGINAL DRAWING<br>0 1"<br>IF NOT ONE INCH ON THIS SHEET, ADJUST SCALES ACCORDINGLY | <b>W.Z. BAUMGARTNER &amp; ASSOCIATES, INC.</b><br>CONSULTING ENGINEERS<br>500 WILSON PIKE CIRCLE, SUITE 206<br>P.O. BOX 786 (37024)<br>BRENTWOOD, TENNESSEE 37027<br>615-373-1572 | SEAL: <i>[Signature]</i><br>5/28/97 | DRAWN BY: RLW<br>CHECKED BY: MET<br>ENGINEER: WZB<br>DATE: 5/15/97 | CROSS-SECTIONS 3+00 & 4+00<br><br>YORKE DOLINER & COMPANY<br>ROCKLEDGE, FLORIDA | SCALE: AS NOTED<br>PROJECT NO.: 90059<br>SHEET NO.: 3 OF 13 |
|     |           |  |      |      |   |   |                                     |                                                                    |                                                                                 |                                                             |
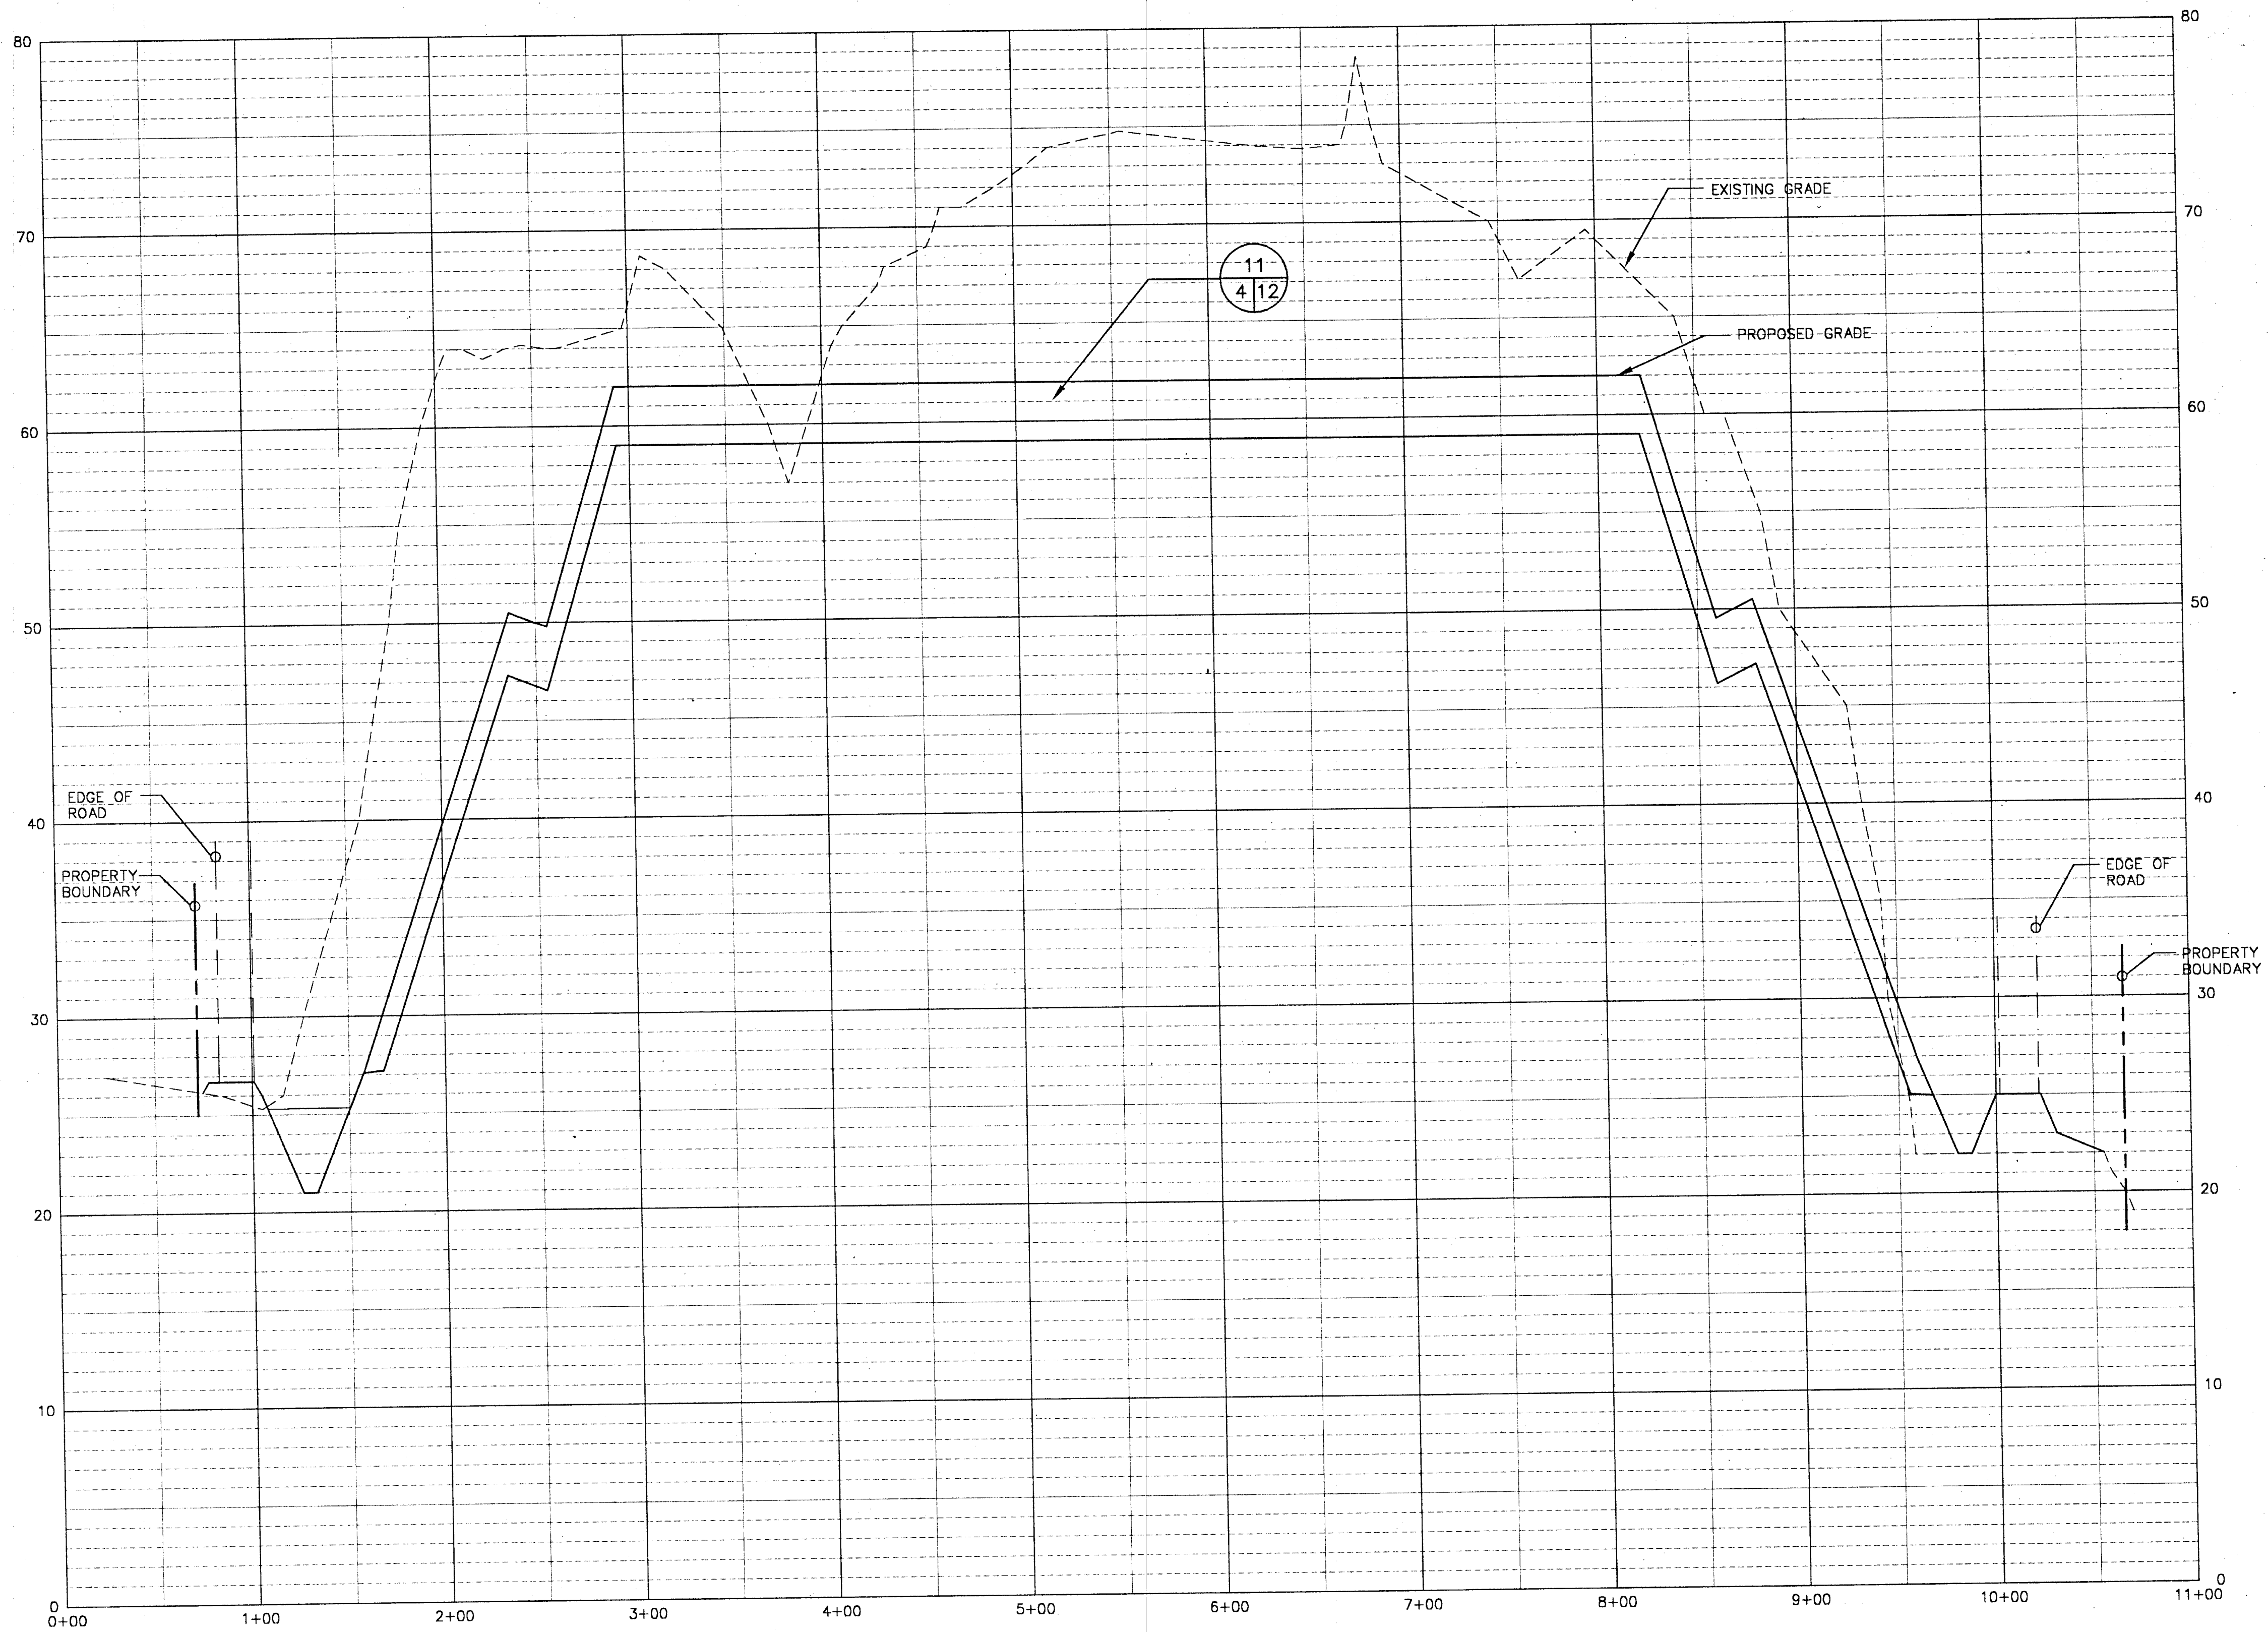

5+00  
2 4

SECTION

VERTICAL SCALE: 1"=5'  
HORIZONTAL SCALE: 1"=50'

BAR IS ONE INCH ON  
ORIGINAL DRAWING  
0 1"  
IF NOT ONE INCH ON  
THIS SHEET, ADJUST  
SCALES ACCORDINGLY

W.Z. BAUMGARTNER & ASSOCIATES, INC.  
CONSULTING ENGINEERS

500 WILSON PIKE CIRCLE, SUITE 206  
P.O. BOX 786 (37024)  
BRENTWOOD, TENNESSEE 37027  
615-373-1572

SEAL:

WZB  
5/28/97

DRAWN BY: RLW

CHECKED BY: MET

ENGINEER: WZB

DATE: 5/15/97

CROSS-SECTION 5+00

YORKE DOLINER & COMPANY  
ROCKLEDGE, FLORIDA


SCALE:  
AS NOTED

PROJECT NO.:  
90059

SHEET NO.:  
4 OF 13

| NO. | REVISIONS | DATE | ENGR |
|-----|-----------|------|------|
|     |           |      |      |
|     |           |      |      |
|     |           |      |      |
|     |           |      |      |



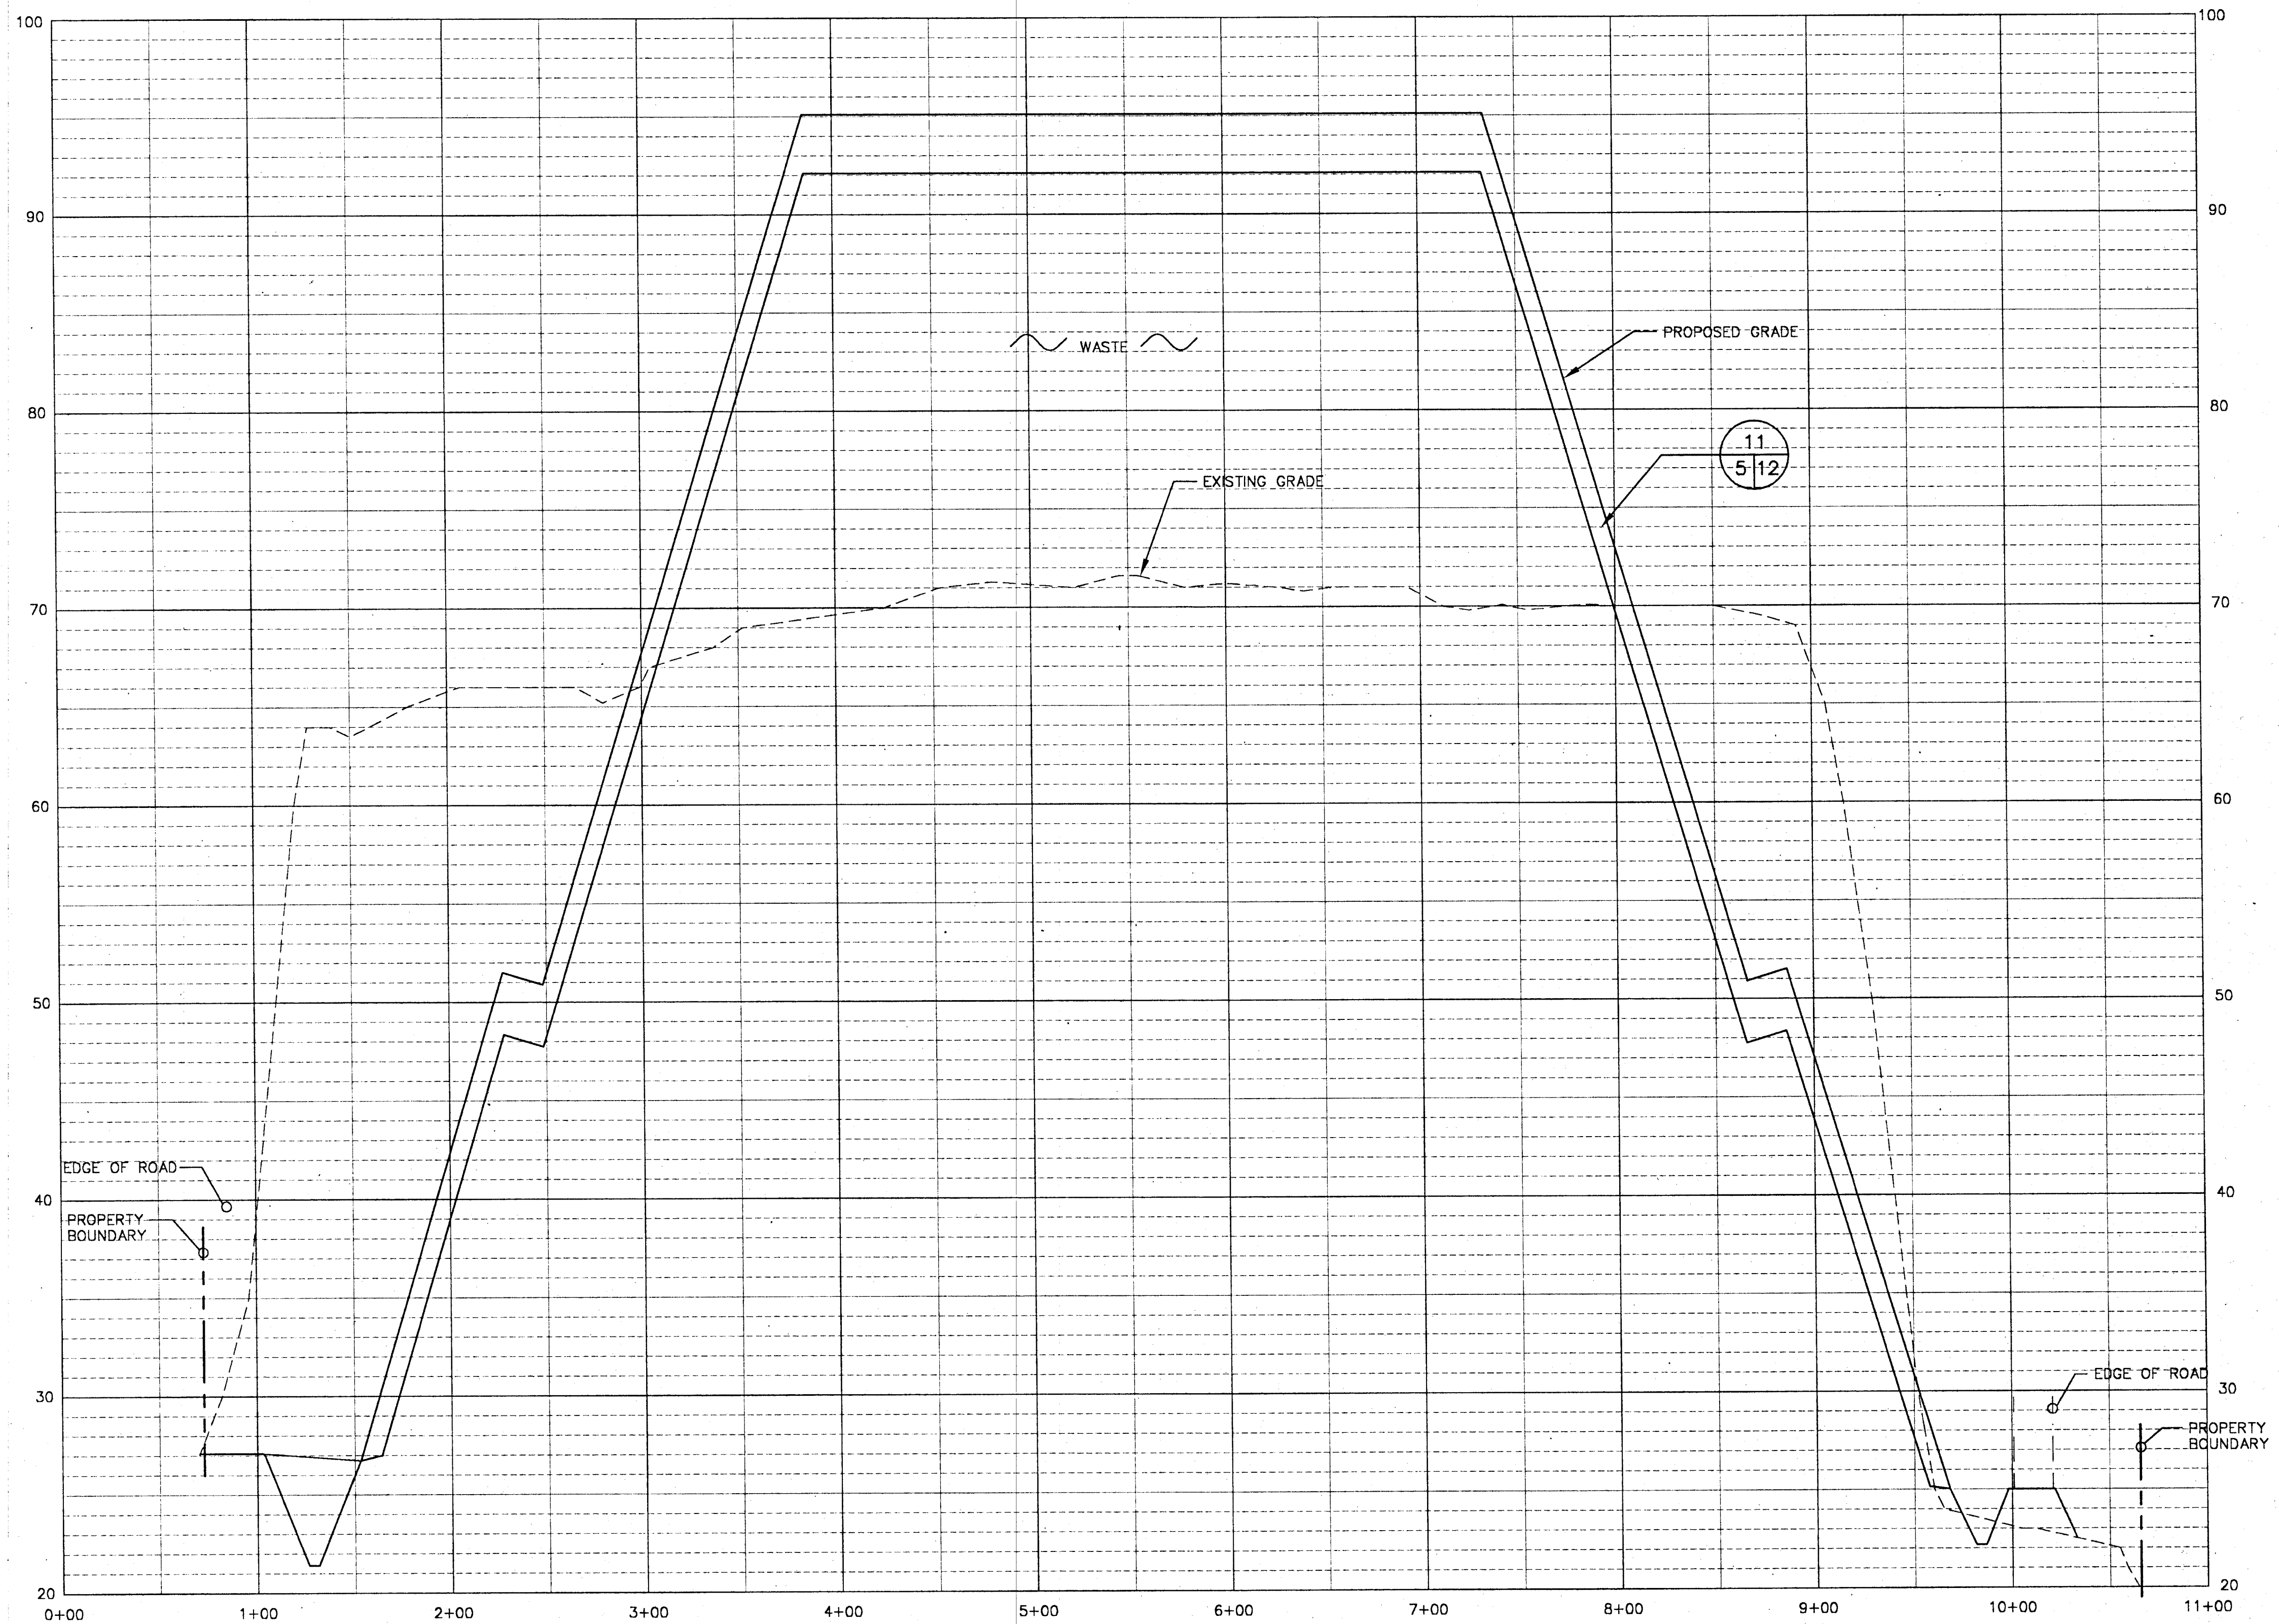

6+00 SECTION  
2 5  
VERTICAL SCALE: 1"=5'  
HORIZONTAL SCALE: 1"=50'

| NO. | REVISIONS | DATE | ENGR |
|-----|-----------|------|------|
|     |           |      |      |
|     |           |      |      |
|     |           |      |      |
|     |           |      |      |

BAR IS ONE INCH ON  
ORIGINAL DRAWING  
0 1"  
IF NOT ONE INCH ON  
THIS SHEET, ADJUST  
SCALES ACCORDINGLY

**W.Z. BAUMGARTNER & ASSOCIATES, INC.**  
CONSULTING ENGINEERS

500 WILSON PIKE CIRCLE, SUITE 206  
P.O. BOX 786 (37024)  
BRENTWOOD, TENNESSEE 37027  
615-373-1572

SEAL:

*W. J. 5/28/97*


DRAWN BY: RLW  
CHECKED BY: MET  
ENGINEER: WZB  
DATE: 5/15/97

CROSS-SECTION 6+00

YORKE DOLINER & COMPANY  
ROCKLEDGE, FLORIDA

SCALE:  
AS NOTED  
PROJECT NO.:  
90059  
SHEET NO.:  
5 OF 13



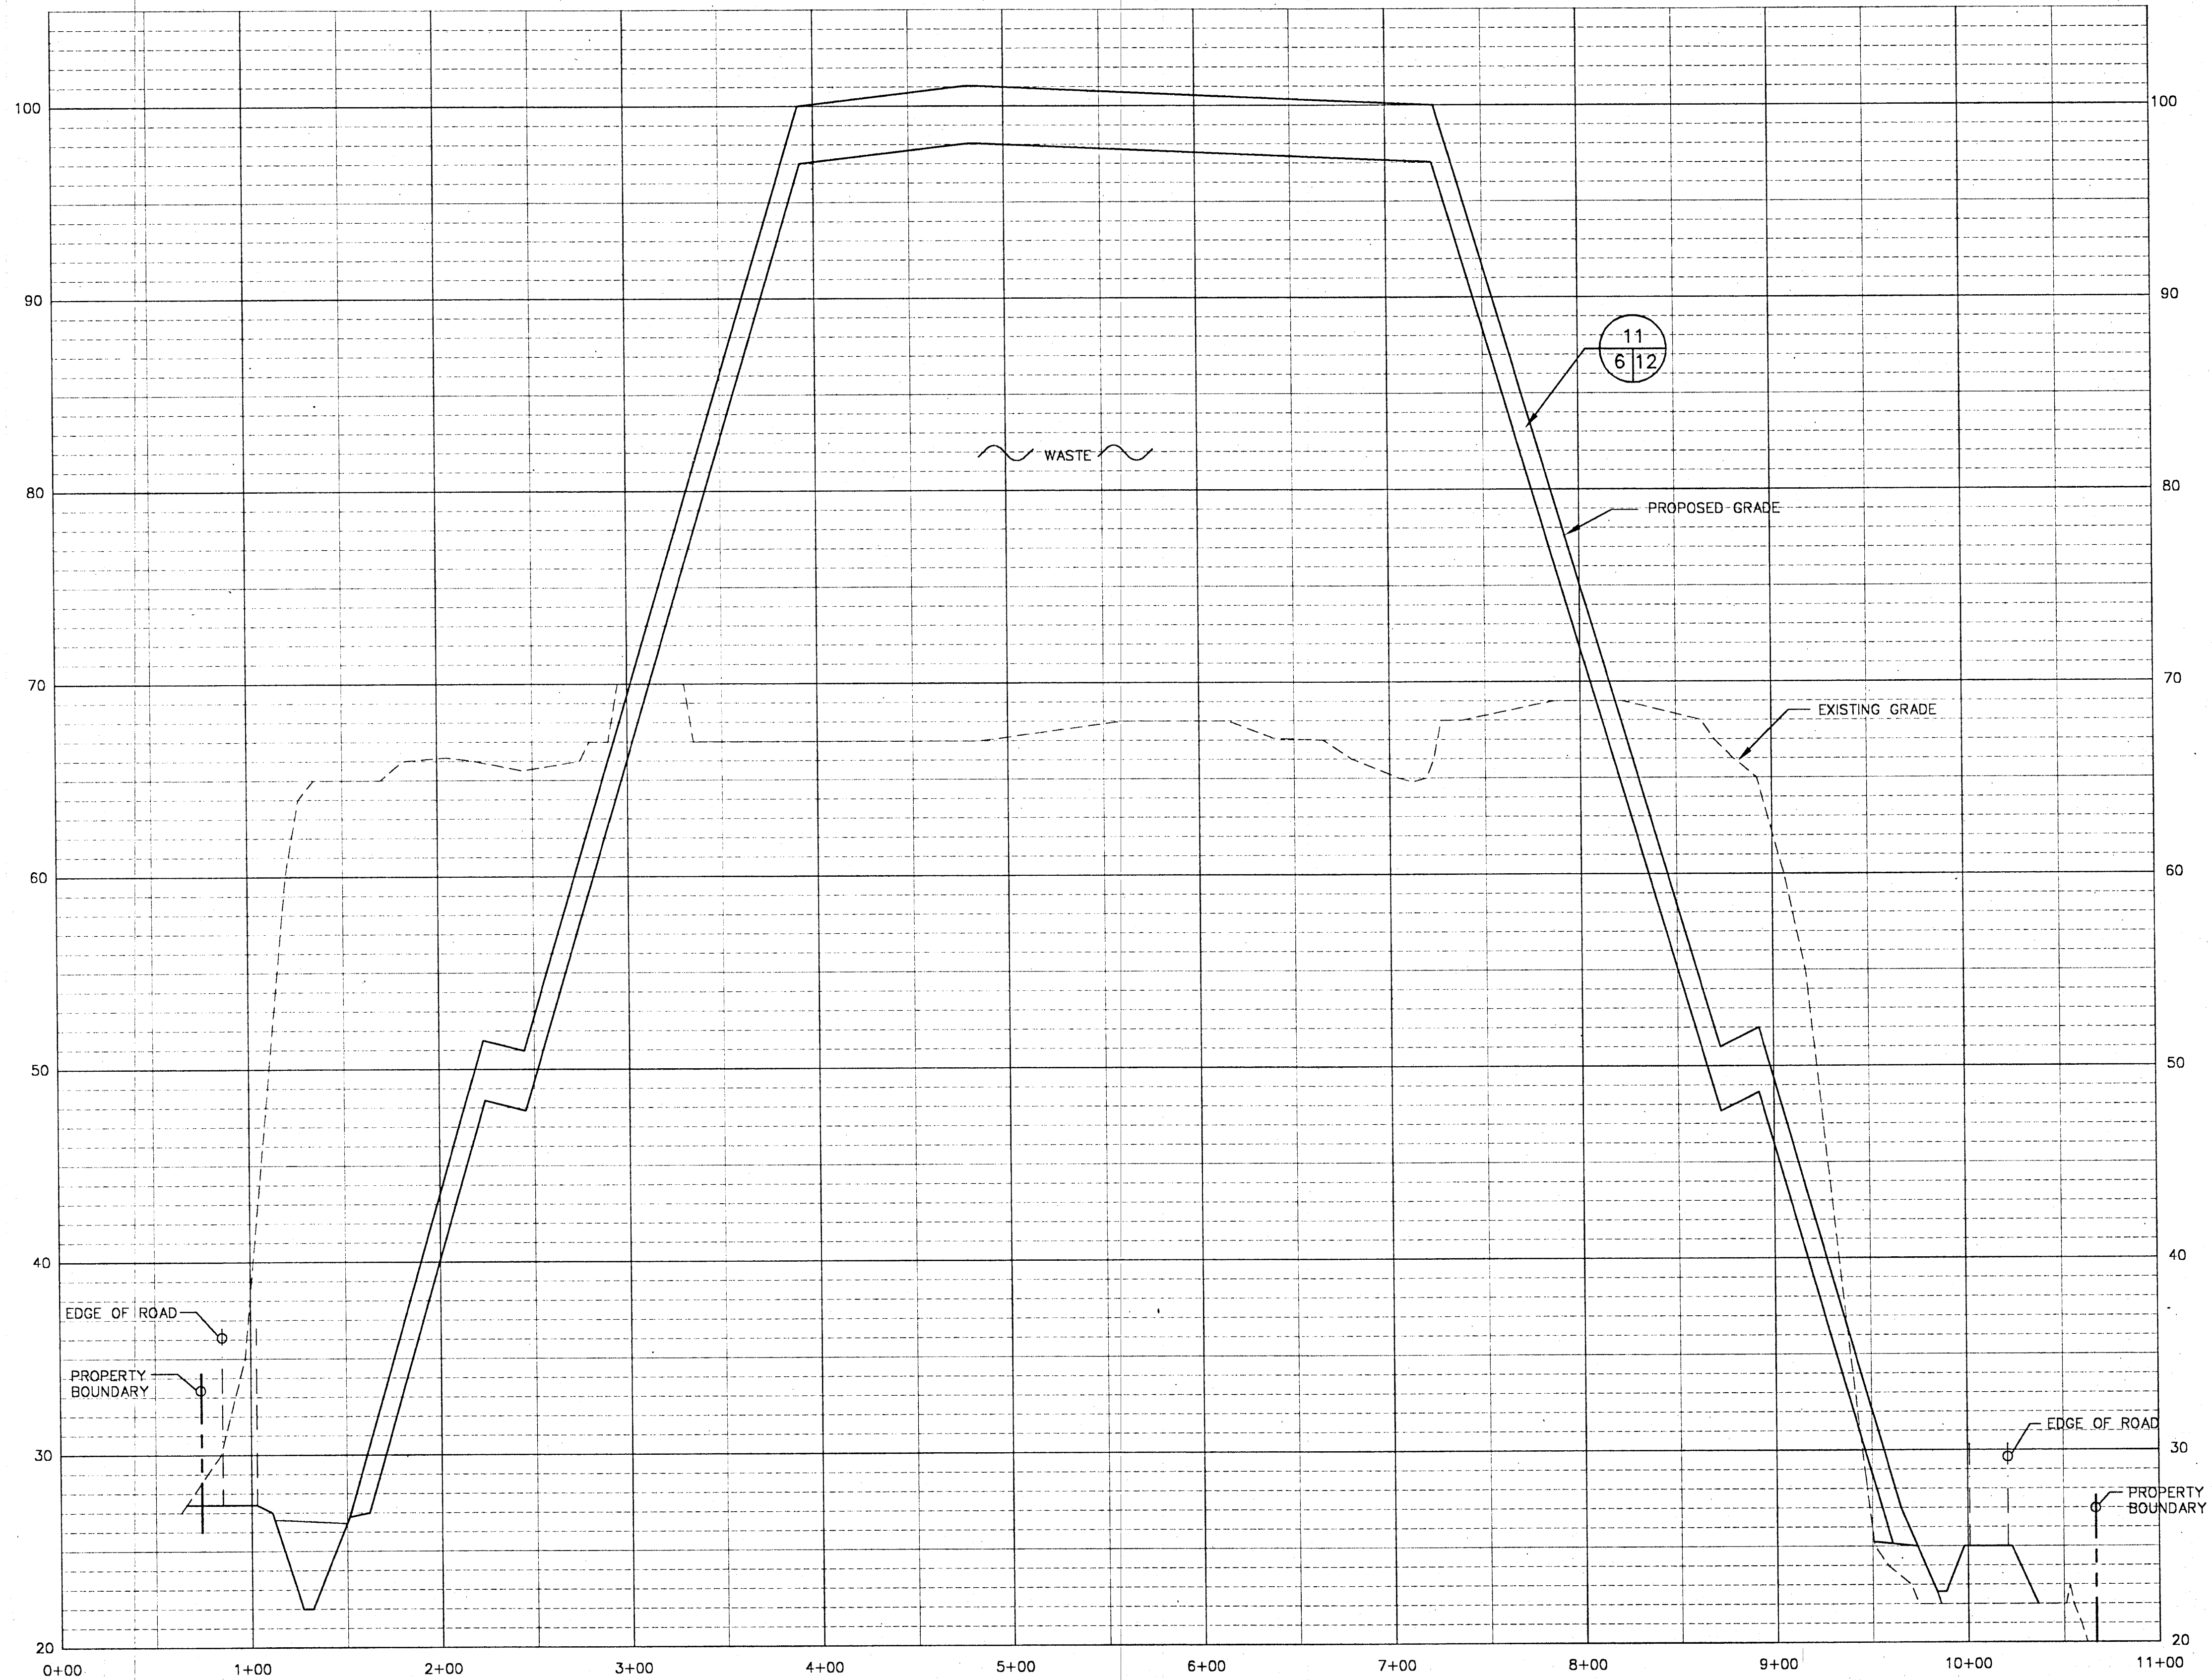

SECTION  
7+00  
2/6  
VERTICAL SCALE: 1"=5'  
HORIZONTAL SCALE: 1"=50'

| NO. | REVISIONS | DATE | ENGR |
|-----|-----------|------|------|
|     |           |      |      |
|     |           |      |      |
|     |           |      |      |
|     |           |      |      |

BAR IS ONE INCH ON ORIGINAL DRAWING  
0 1"  
IF NOT ONE INCH ON THIS SHEET, ADJUST SCALES ACCORDINGLY

**W.Z. BAUMGARTNER & ASSOCIATES, INC.**  
CONSULTING ENGINEERS  
500 WILSON PIKE CIRCLE, SUITE 206  
P.O. BOX 786 (37024)  
BRENTWOOD, TENNESSEE 37027  
615-373-1572


SEAL:  
*[Signature]*

DRAWN BY: RLW  
CHECKED BY: MET  
ENGINEER: WZB  
DATE: 5/15/97

CROSS-SECTION 7+00  
YORKE DOLINER & COMPANY  
ROCKLEDGE, FLORIDA

SCALE: AS NOTED  
PROJECT NO.: 90059  
SHEET NO.: 6 OF 13



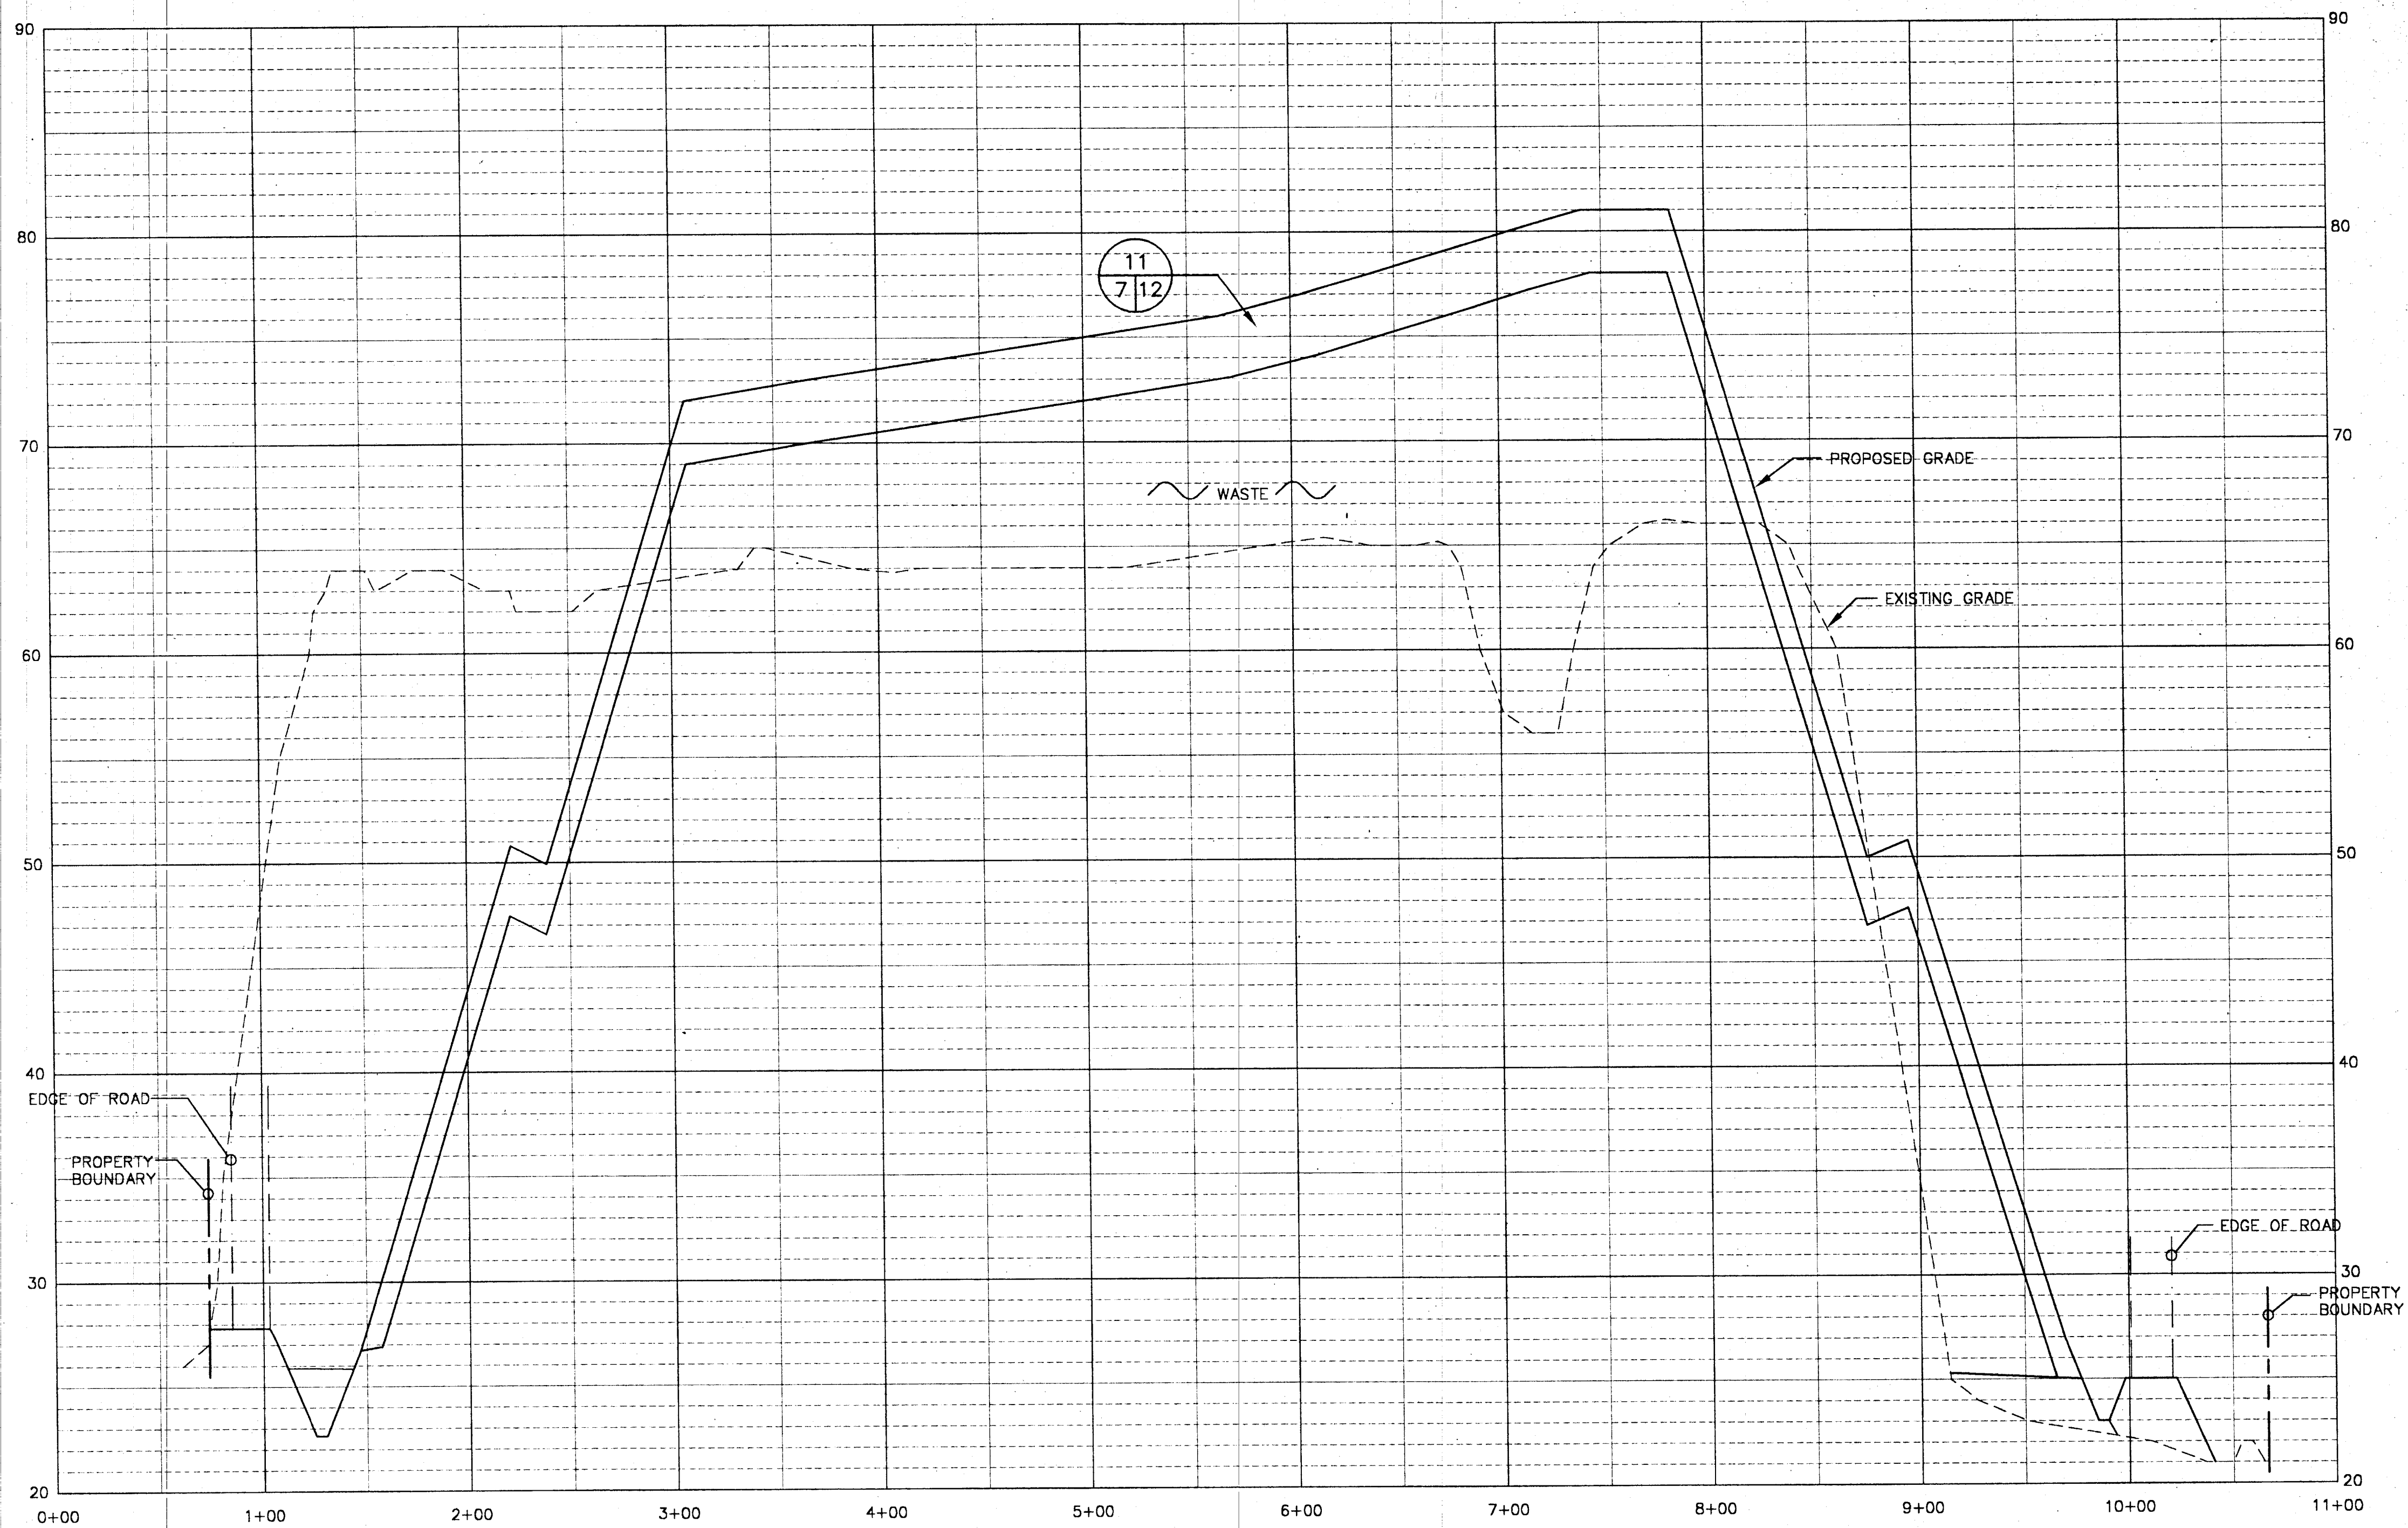

SECTION  
8+00  
27  
VERTICAL SCALE: 1"=5'  
HORIZONTAL SCALE: 1"=50'

| NO. | REVISIONS | DATE | ENGR |
|-----|-----------|------|------|
|     |           |      |      |
|     |           |      |      |
|     |           |      |      |
|     |           |      |      |

BAR IS ONE INCH ON ORIGINAL DRAWING  
0 1"  
IF NOT ONE INCH ON THIS SHEET, ADJUST SCALES ACCORDINGLY

W.Z. BAUMGARTNER & ASSOCIATES, INC.  
CONSULTING ENGINEERS

500 WILSON PIKE CIRCLE, SUITE 206  
P.O. BOX 786 (37024)  
BRENTWOOD, TENNESSEE 37027  
615-373-1572

SEAL:

*[Signature]*  
5/28/97


DRAWN BY: RLW  
CHECKED BY: MET  
ENGINEER: WZB  
DATE: 5/15/97

CROSS-SECTION 8+00


YORKE DOLINER & COMPANY  
ROCKLEDGE, FLORIDA

SCALE: AS NOTED  
PROJECT NO.: 90059  
SHEET NO.: 7 OF 13




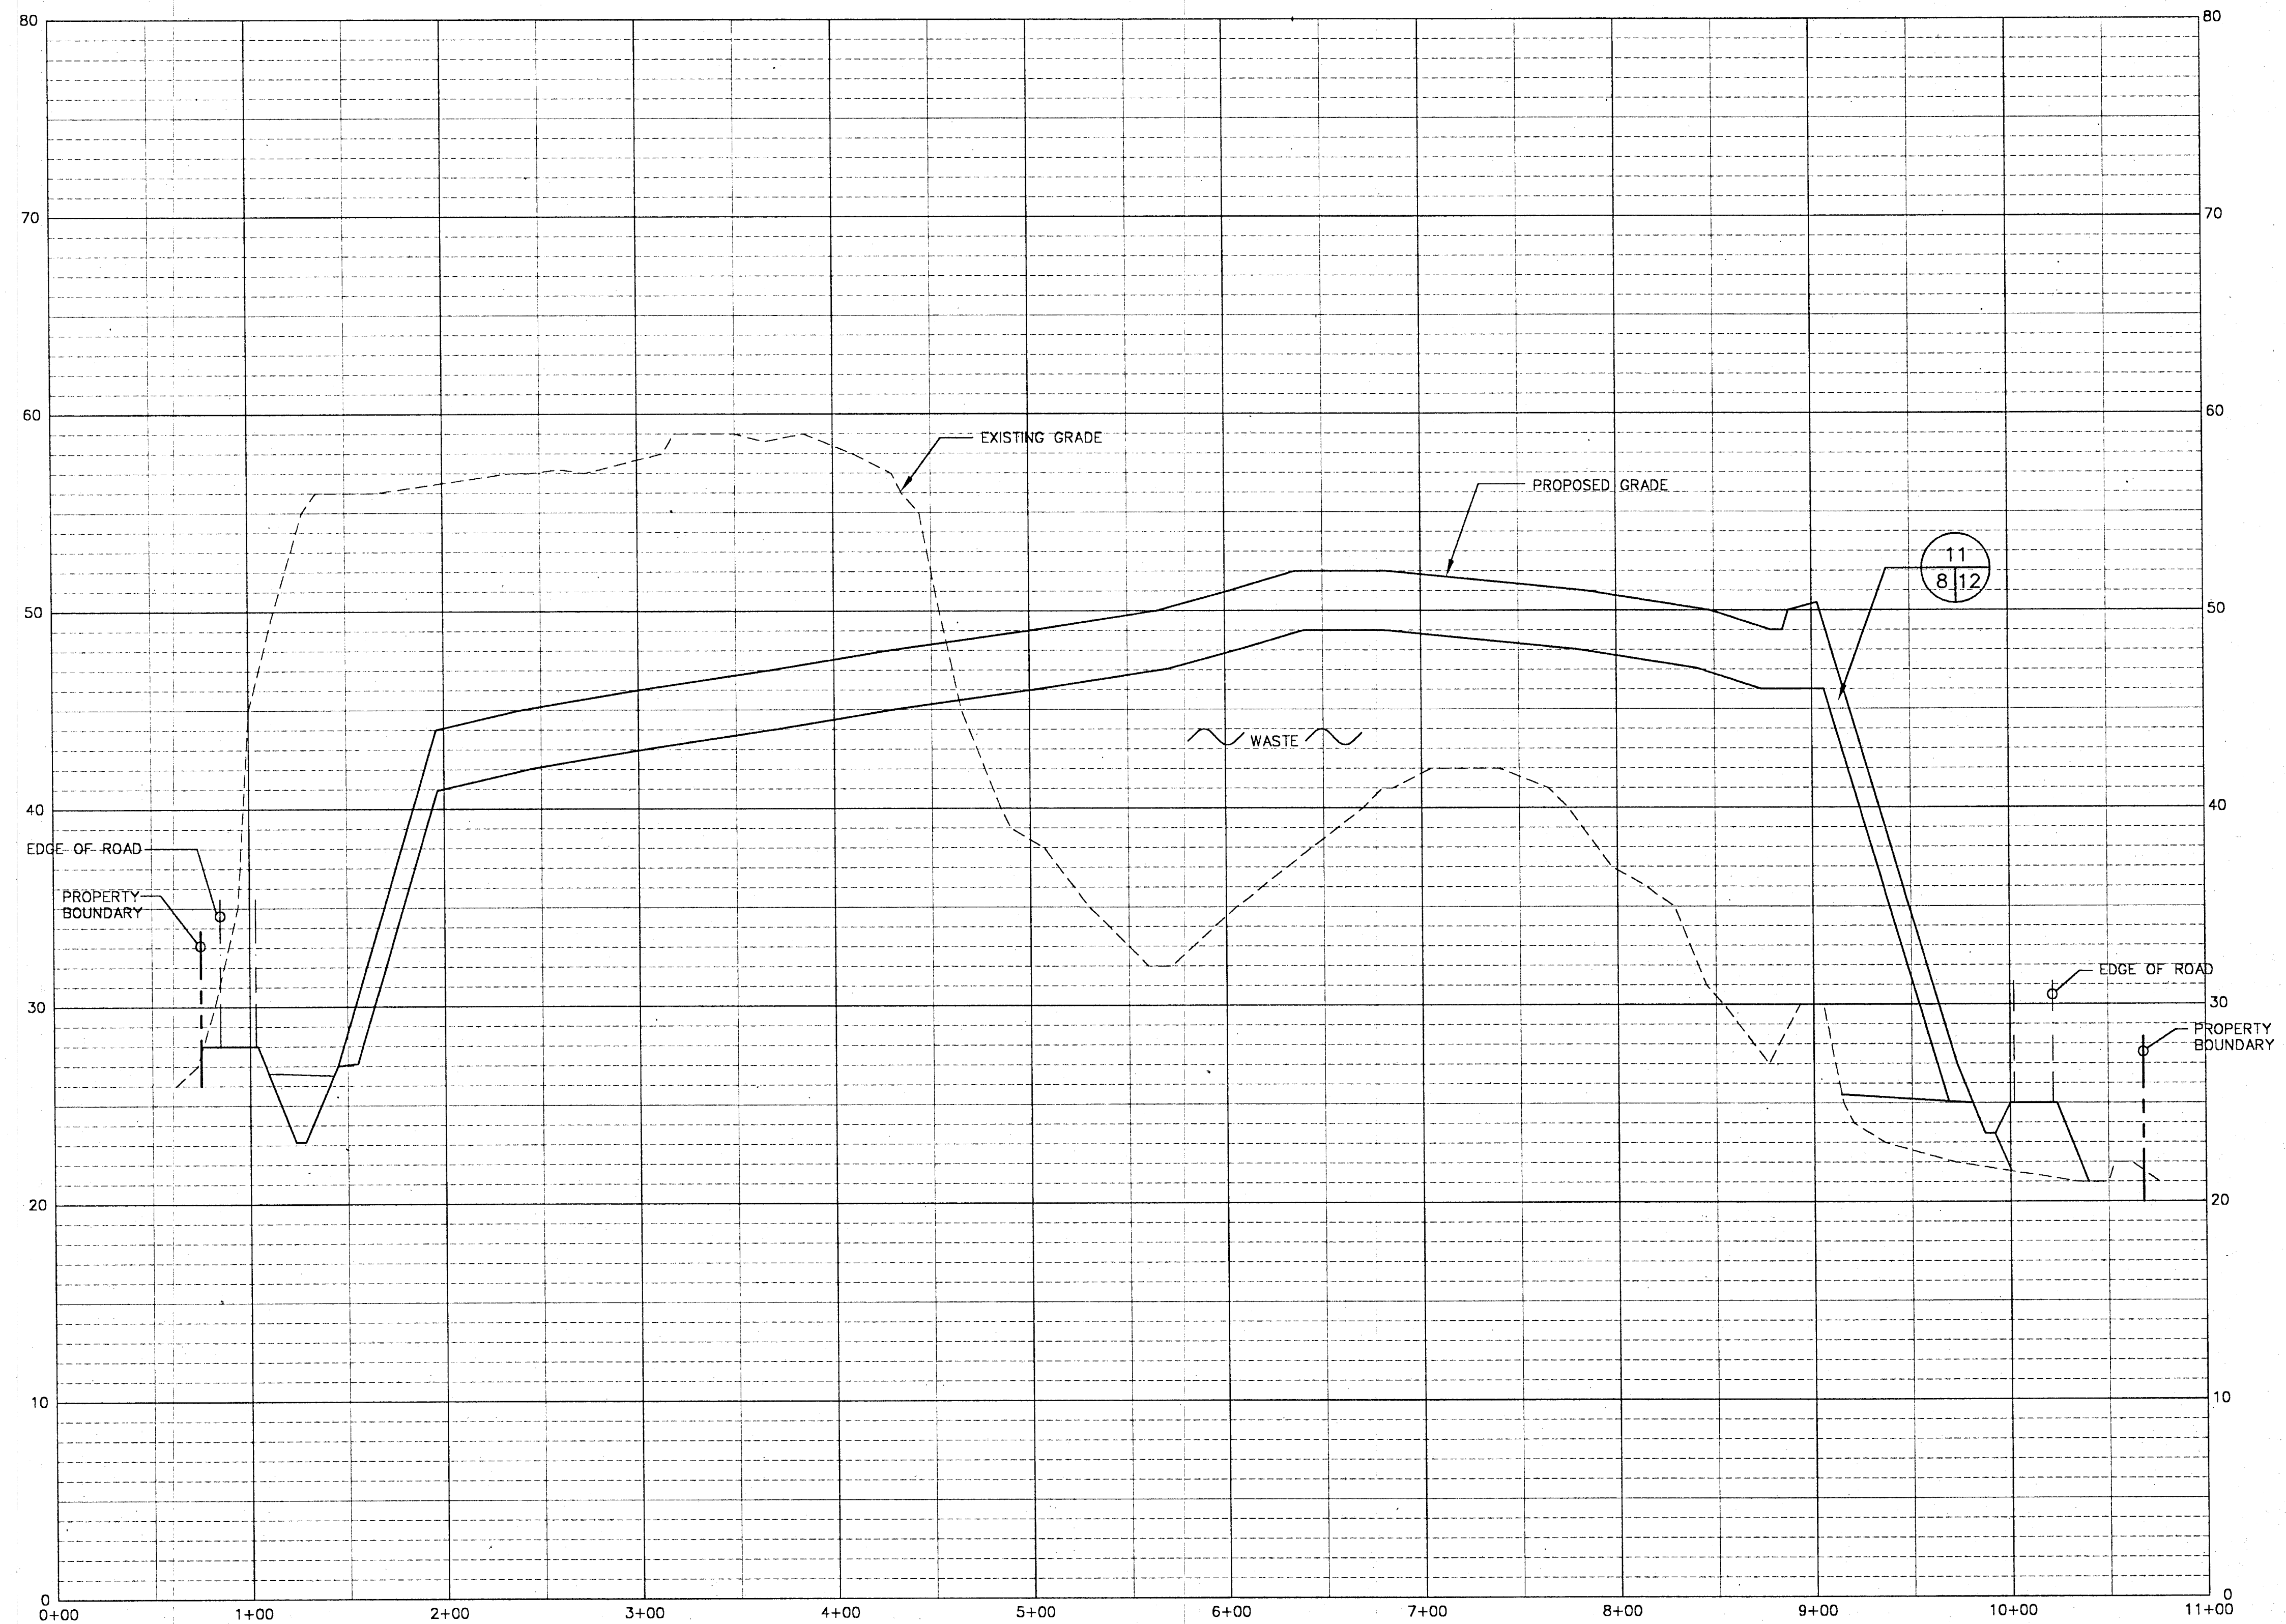


SECTION  
 9+00  
 2 8  
 VERTICAL SCALE: 1"=5'  
 HORIZONTAL SCALE: 1"=50'
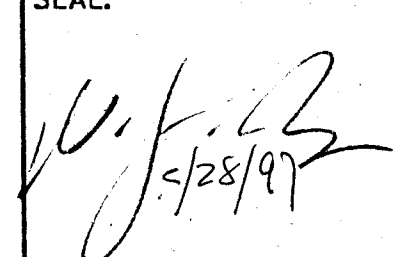
|     |  |           |  |                                                          |  |   |  |                                                                                                  |  |                 |  |                                               |  |
|-----|--|-----------|--|----------------------------------------------------------|--|---|--|--------------------------------------------------------------------------------------------------|--|-----------------|--|-----------------------------------------------|--|
|     |  |           |  | BAR IS ONE INCH ON ORIGINAL DRAWING                      |  | W.Z. BAUMGARTNER & ASSOCIATES, INC.                                                                     |  | SEAL:                                                                                            |  | DRAWN BY: RLW   |  | SCALE: AS NOTED                               |  |
|     |  |           |  | 0 1"                                                     |  | CONSULTING ENGINEERS                                                                                    |  | <br>5/28/97 |  | CHECKED BY: MET |  | PROJECT NO.: 90059                            |  |
|     |  |           |  | IF NOT ONE INCH ON THIS SHEET, ADJUST SCALES ACCORDINGLY |  | 500 WILSON PIKE CIRCLE, SUITE 206<br>P.O. BOX 786 (37024)<br>BRENTWOOD, TENNESSEE 37027<br>615-373-1572 |  |                                                                                                  |  | ENGINEER: WZB   |  | SHEET NO.: 8 OF 13                            |  |
| NO. |  | REVISIONS |  | DATE                                                     |  | ENGR   |  |                                                                                                  |  | DATE: 5/15/97   |  | YORKE DOLINER & COMPANY<br>ROCKLEDGE, FLORIDA |  |




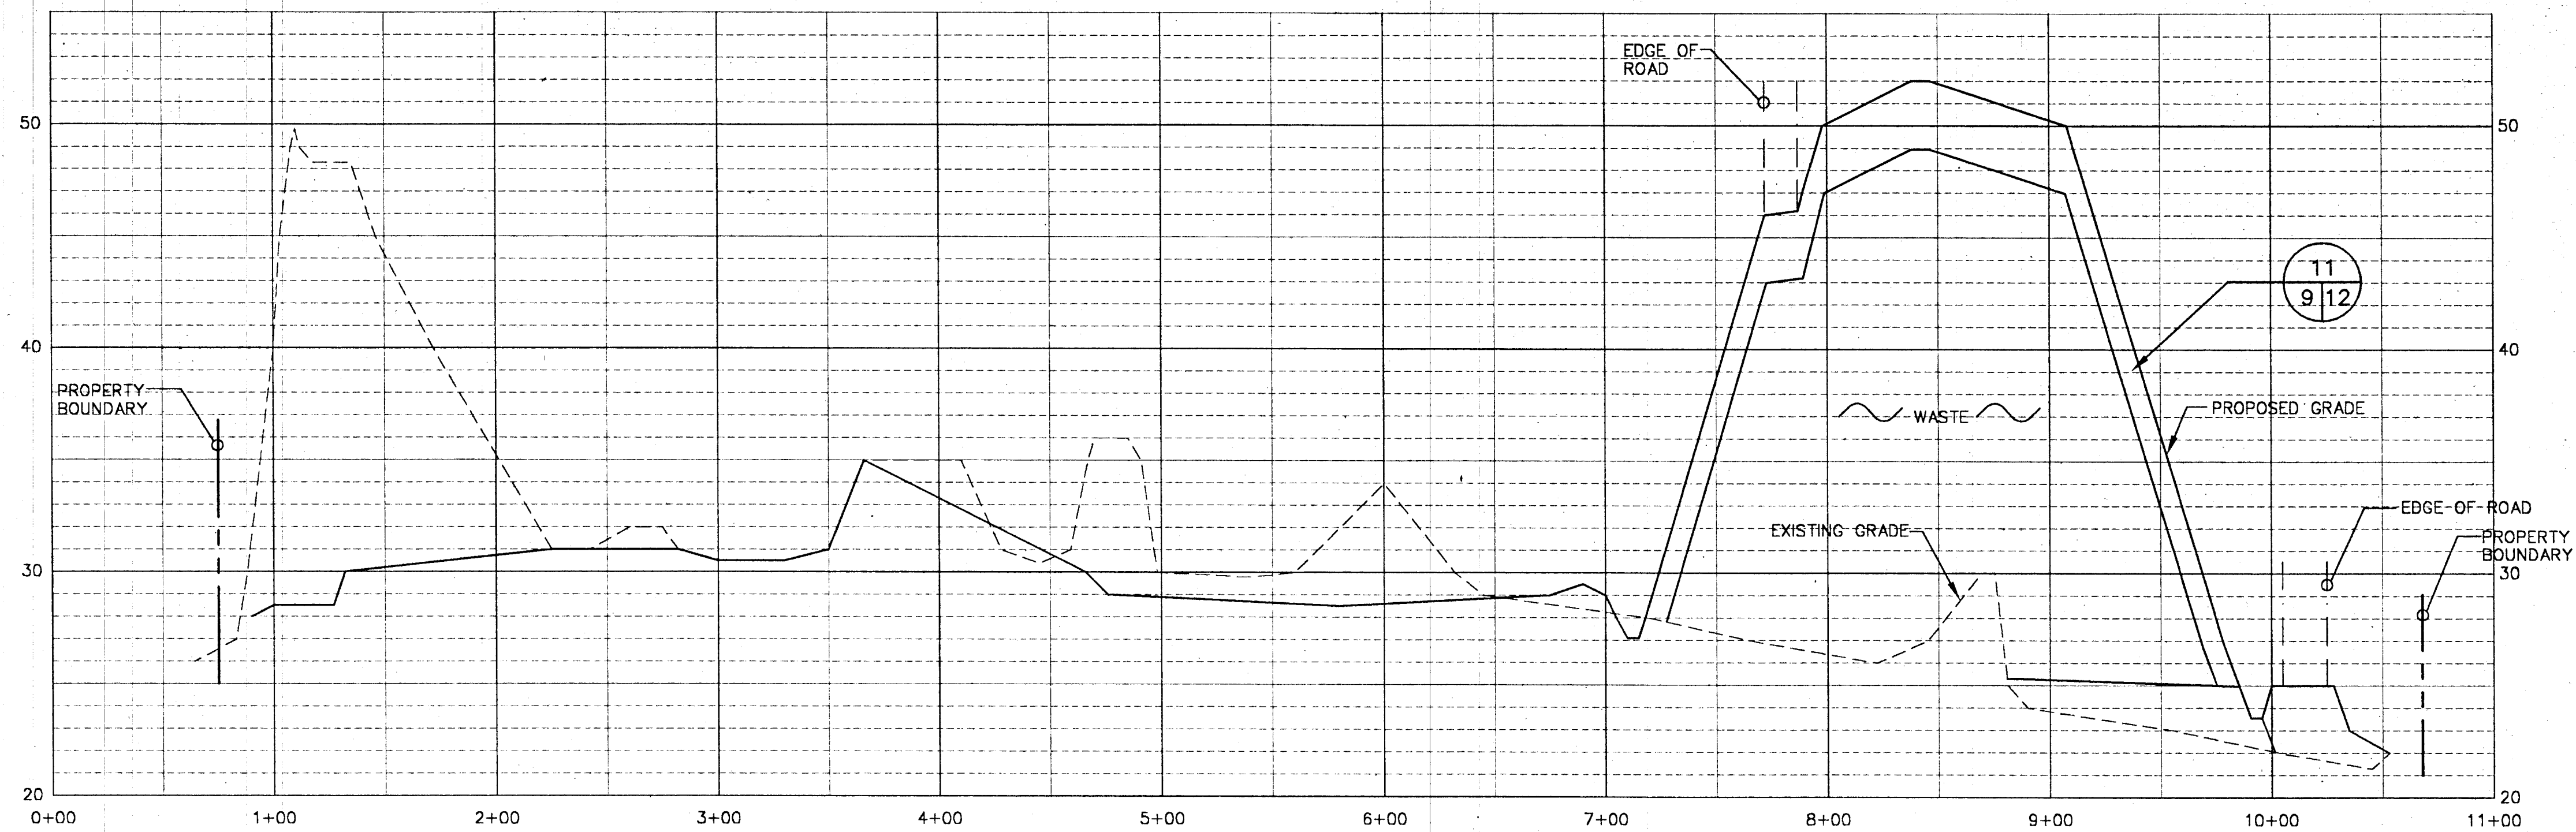

SECTION  
10+00  
2 9  
VERTICAL SCALE: 1"=5'  
HORIZONTAL SCALE: 1"=50'

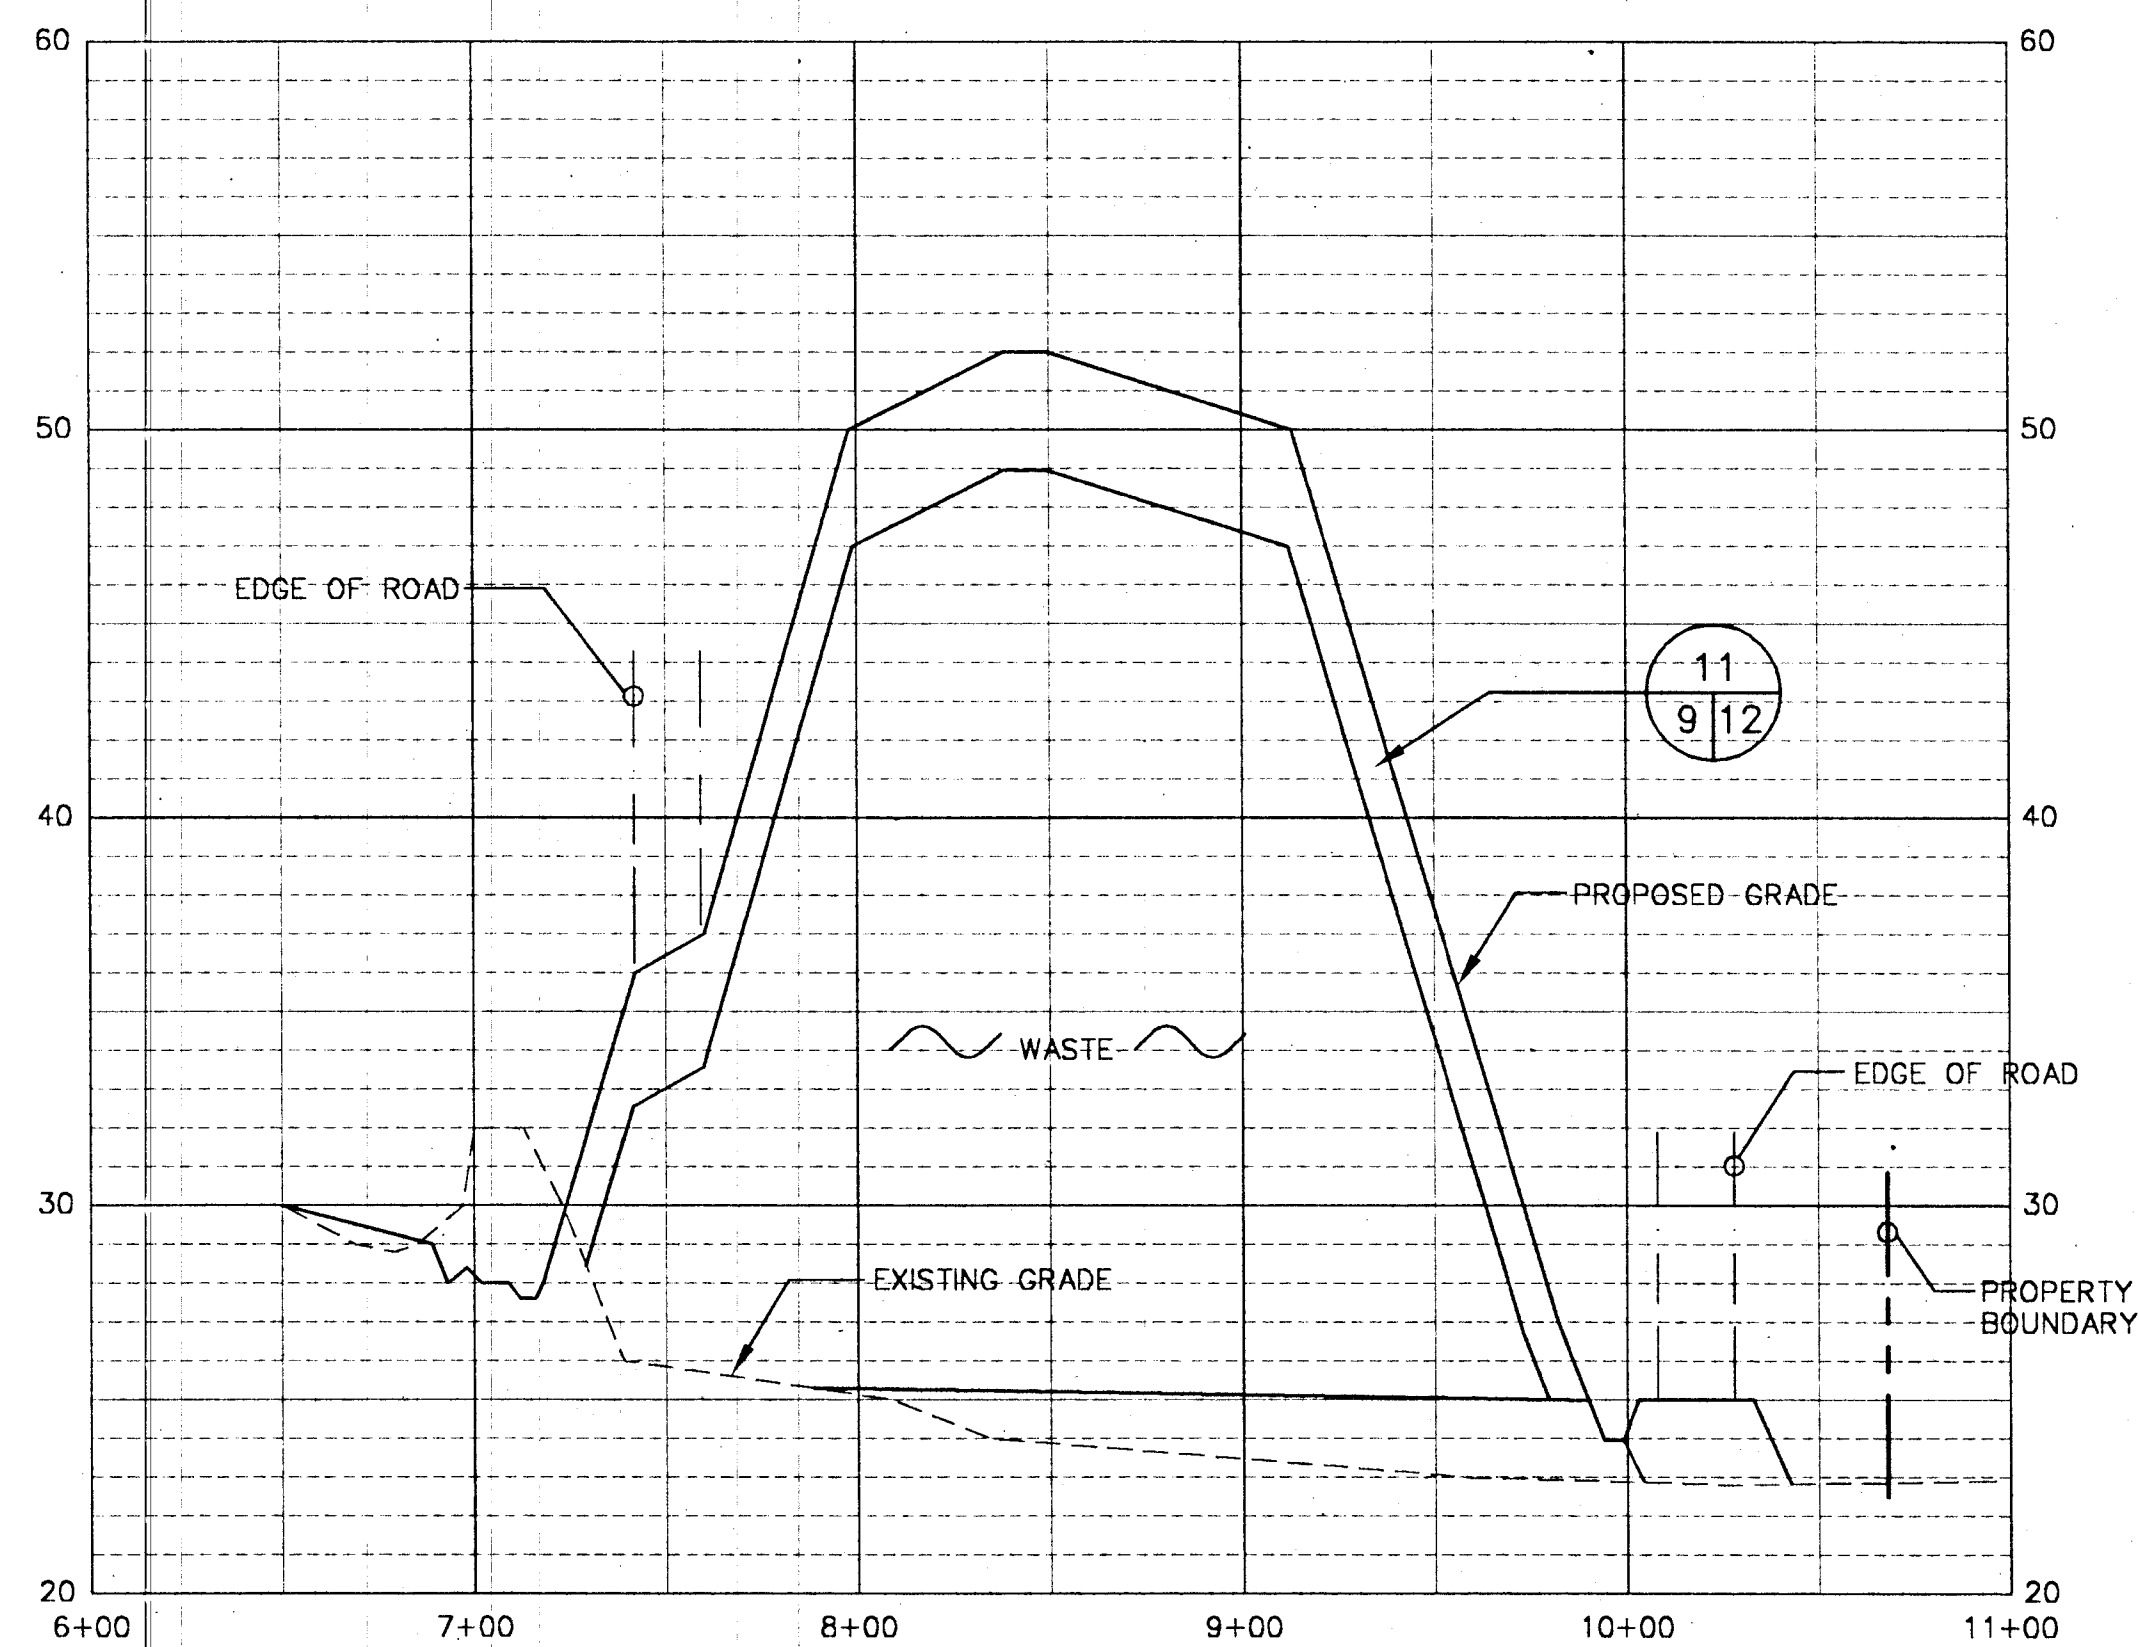


SECTION  
11+00  
2 9  
VERTICAL SCALE: 1"=5'  
HORIZONTAL SCALE: 1"=50'

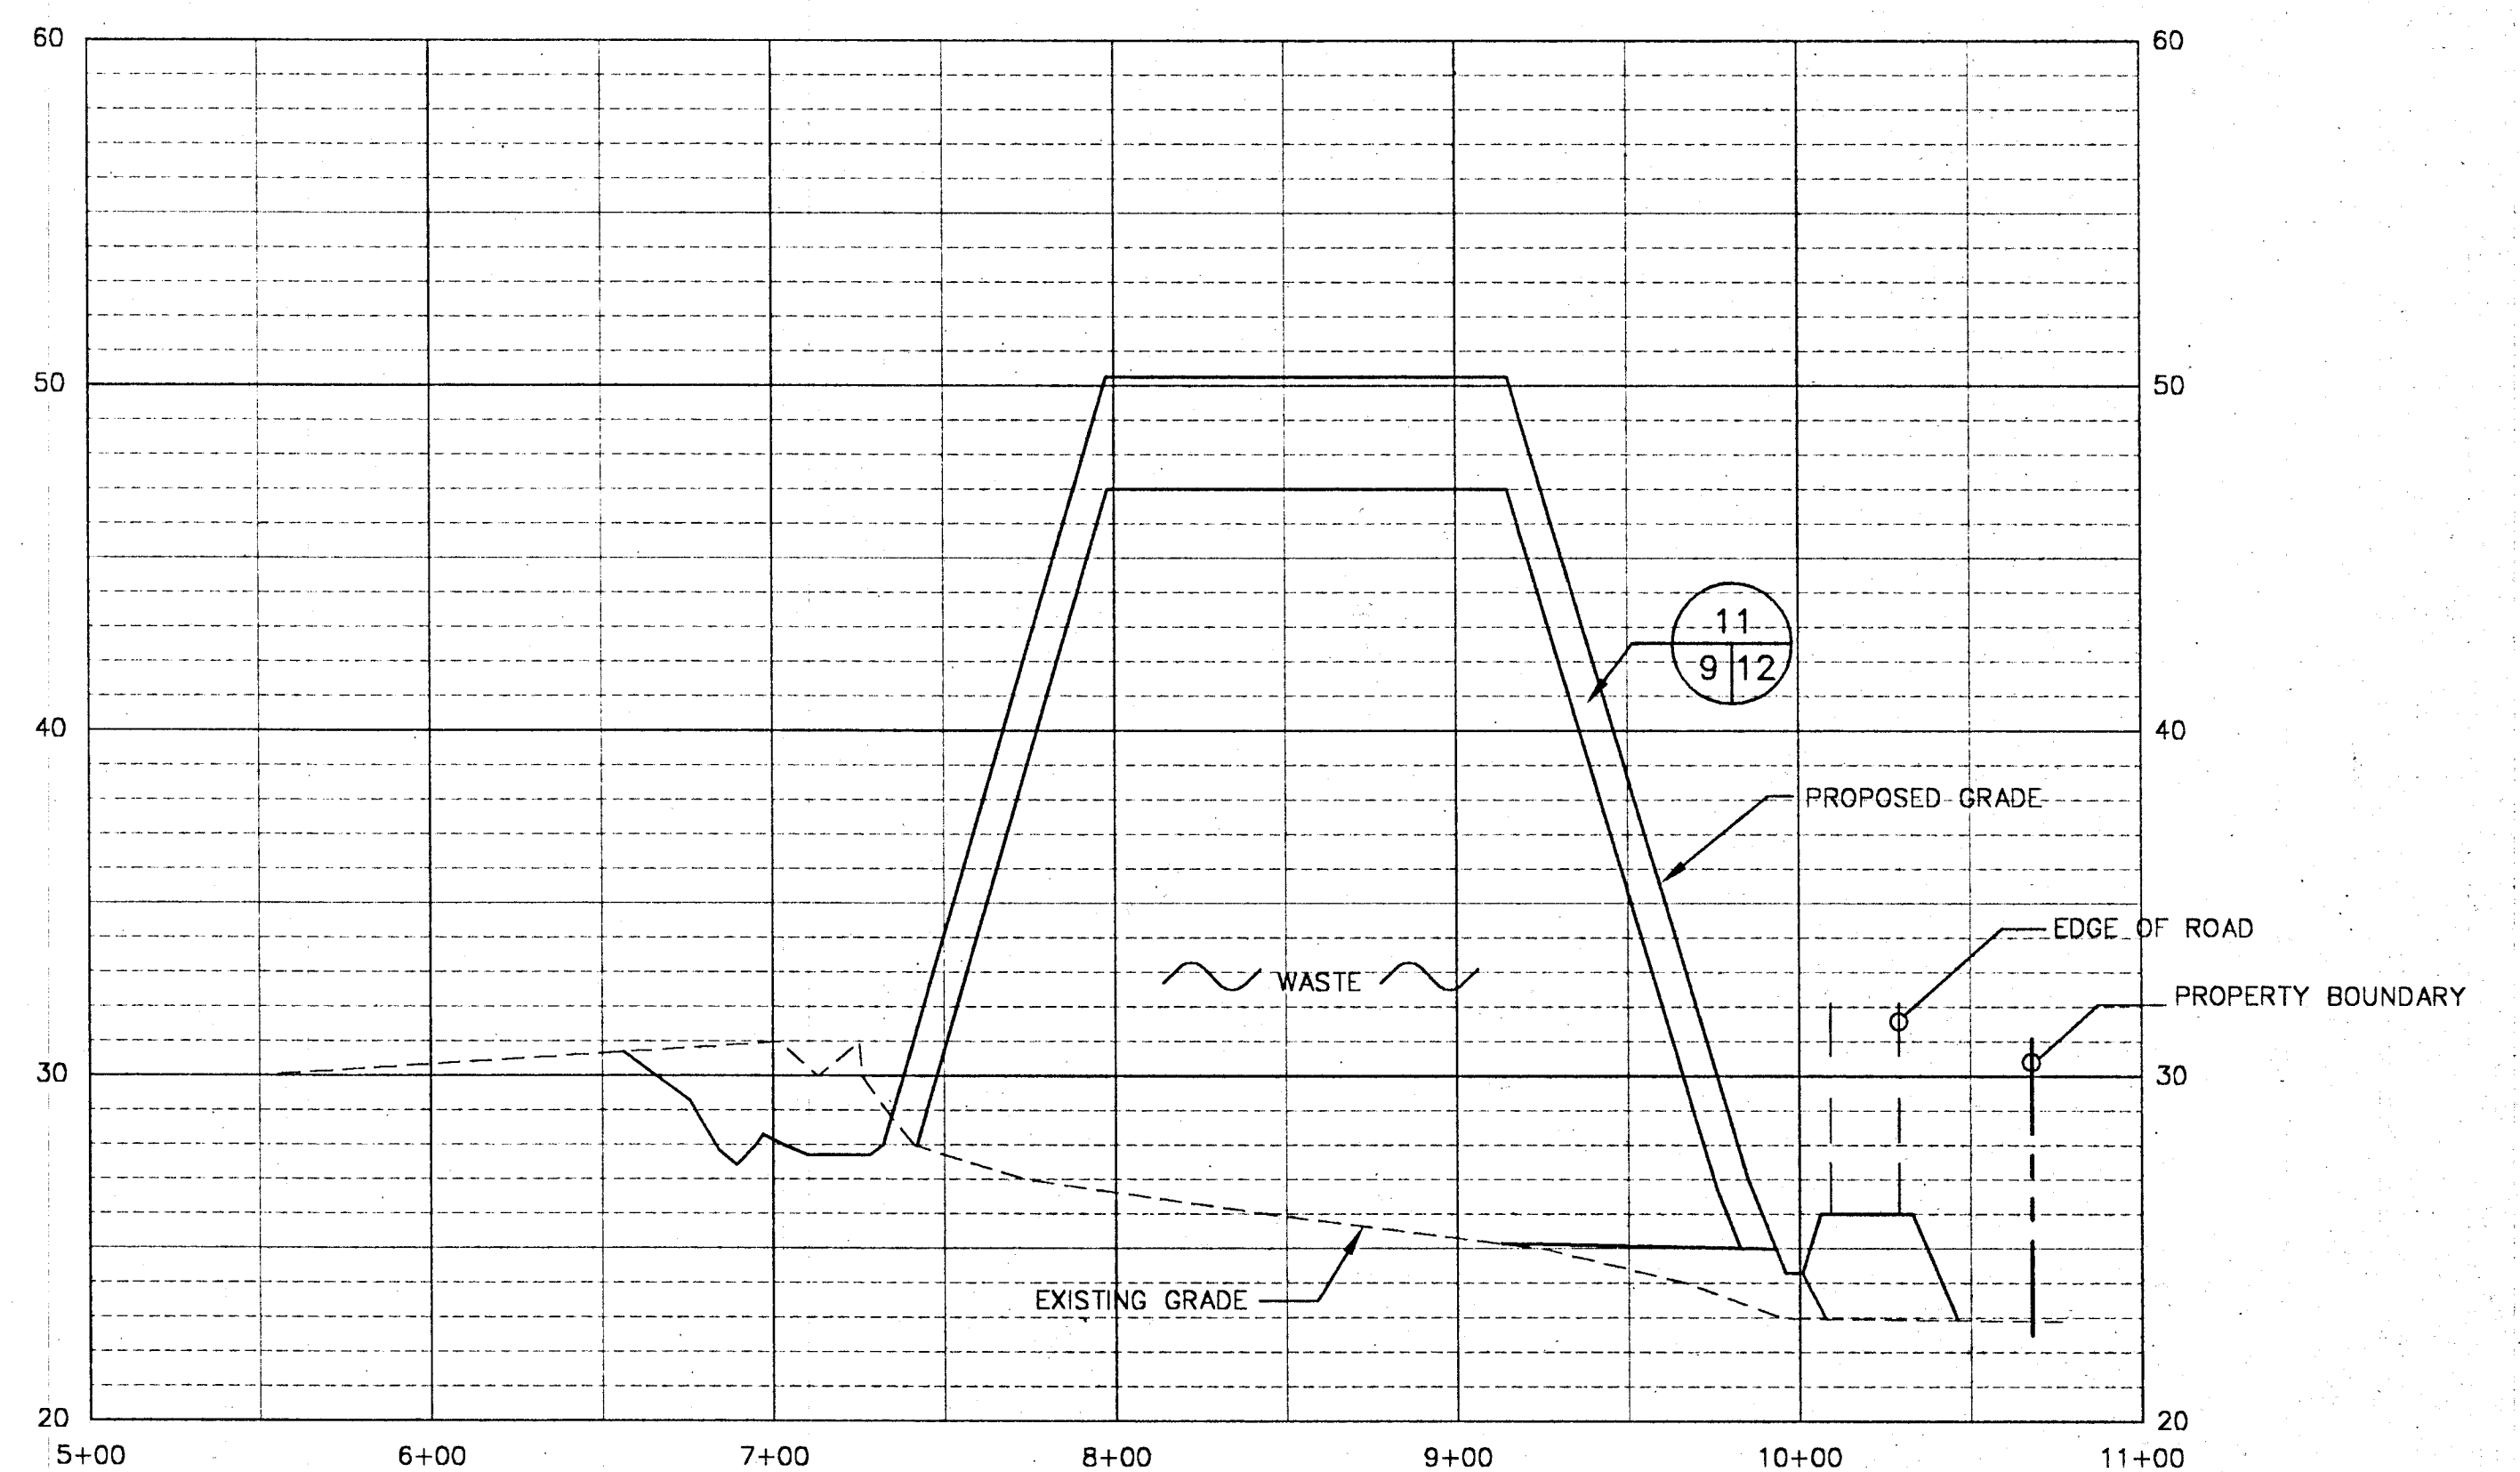


SECTION  
12+00  
2 9  
VERTICAL SCALE: 1"=5'  
HORIZONTAL SCALE: 1"=50'

|     |  |  |  |                                                          |  |   |  |                                                                                       |  |                 |  |                                               |  |                    |  |
|-----|--|--|--|----------------------------------------------------------|--|---|--|---------------------------------------------------------------------------------------|--|-----------------|--|-----------------------------------------------|--|--------------------|--|
|     |  |  |  | BAR IS ONE INCH ON ORIGINAL DRAWING                      |  | W.Z. BAUMGARTNER & ASSOCIATES, INC.                                                                     |  | SEAL:                                                                                 |  | DRAWN BY: RLW   |  | SCALE: AS NOTED                               |  |                    |  |
|     |  |  |  | 0 1"                                                     |  | CONSULTING ENGINEERS                                                                                    |  |  |  | CHECKED BY: MET |  | CROSS-SECTIONS 10+00, 11+00 & 12+00           |  |                    |  |
|     |  |  |  | IF NOT ONE INCH ON THIS SHEET, ADJUST SCALES ACCORDINGLY |  | 500 WILSON PIKE CIRCLE, SUITE 206<br>P.O. BOX 786 (37024)<br>BRENTWOOD, TENNESSEE 37027<br>615-373-1572 |  |                                                                                       |  | ENGINEER: WZB   |  | PROJECT NO.: 90059                            |  |                    |  |
| NO. |  |  |  | REVISIONS                                                |  | DATE   |  | ENGR                                                                                  |  | DATE: 5/15/97   |  | YORKE DOLINER & COMPANY<br>ROCKLEDGE, FLORIDA |  | SHEET NO.: 9 OF 13 |  |




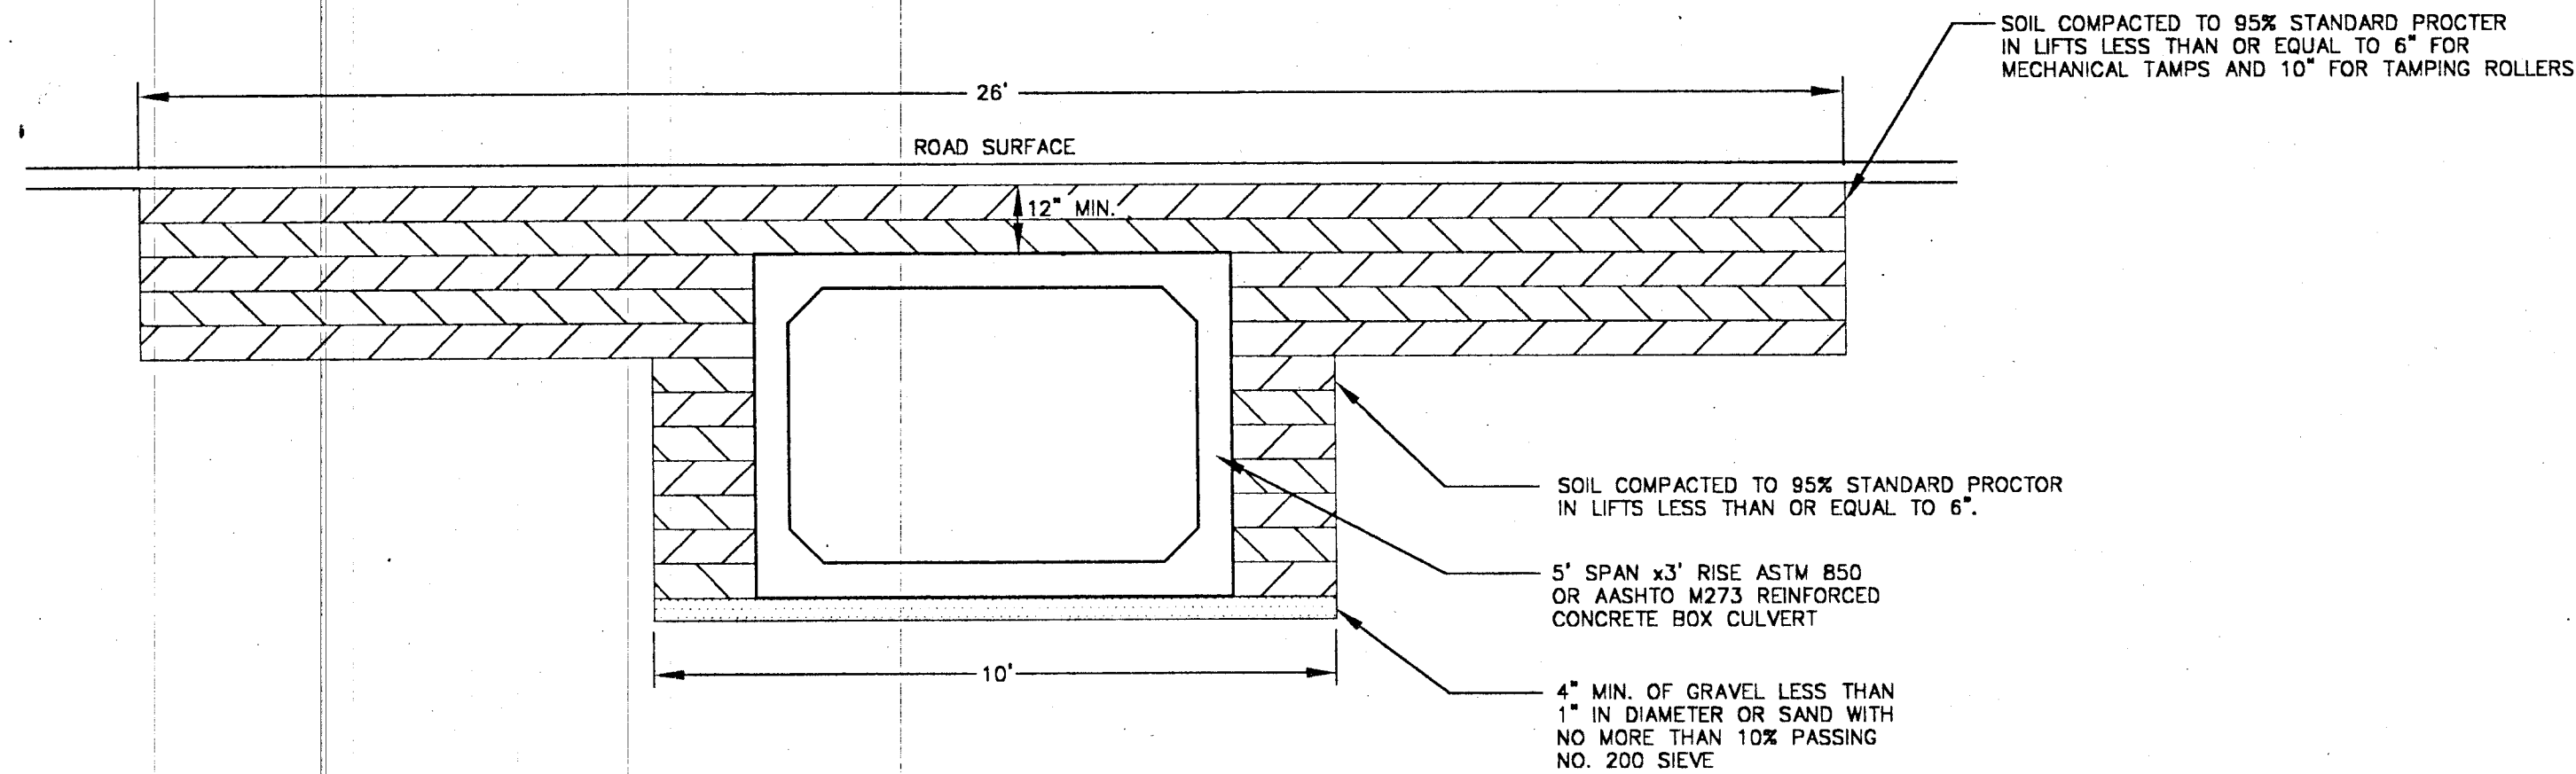


1 BOX CULVERT - A  
2 10 N.T.S.

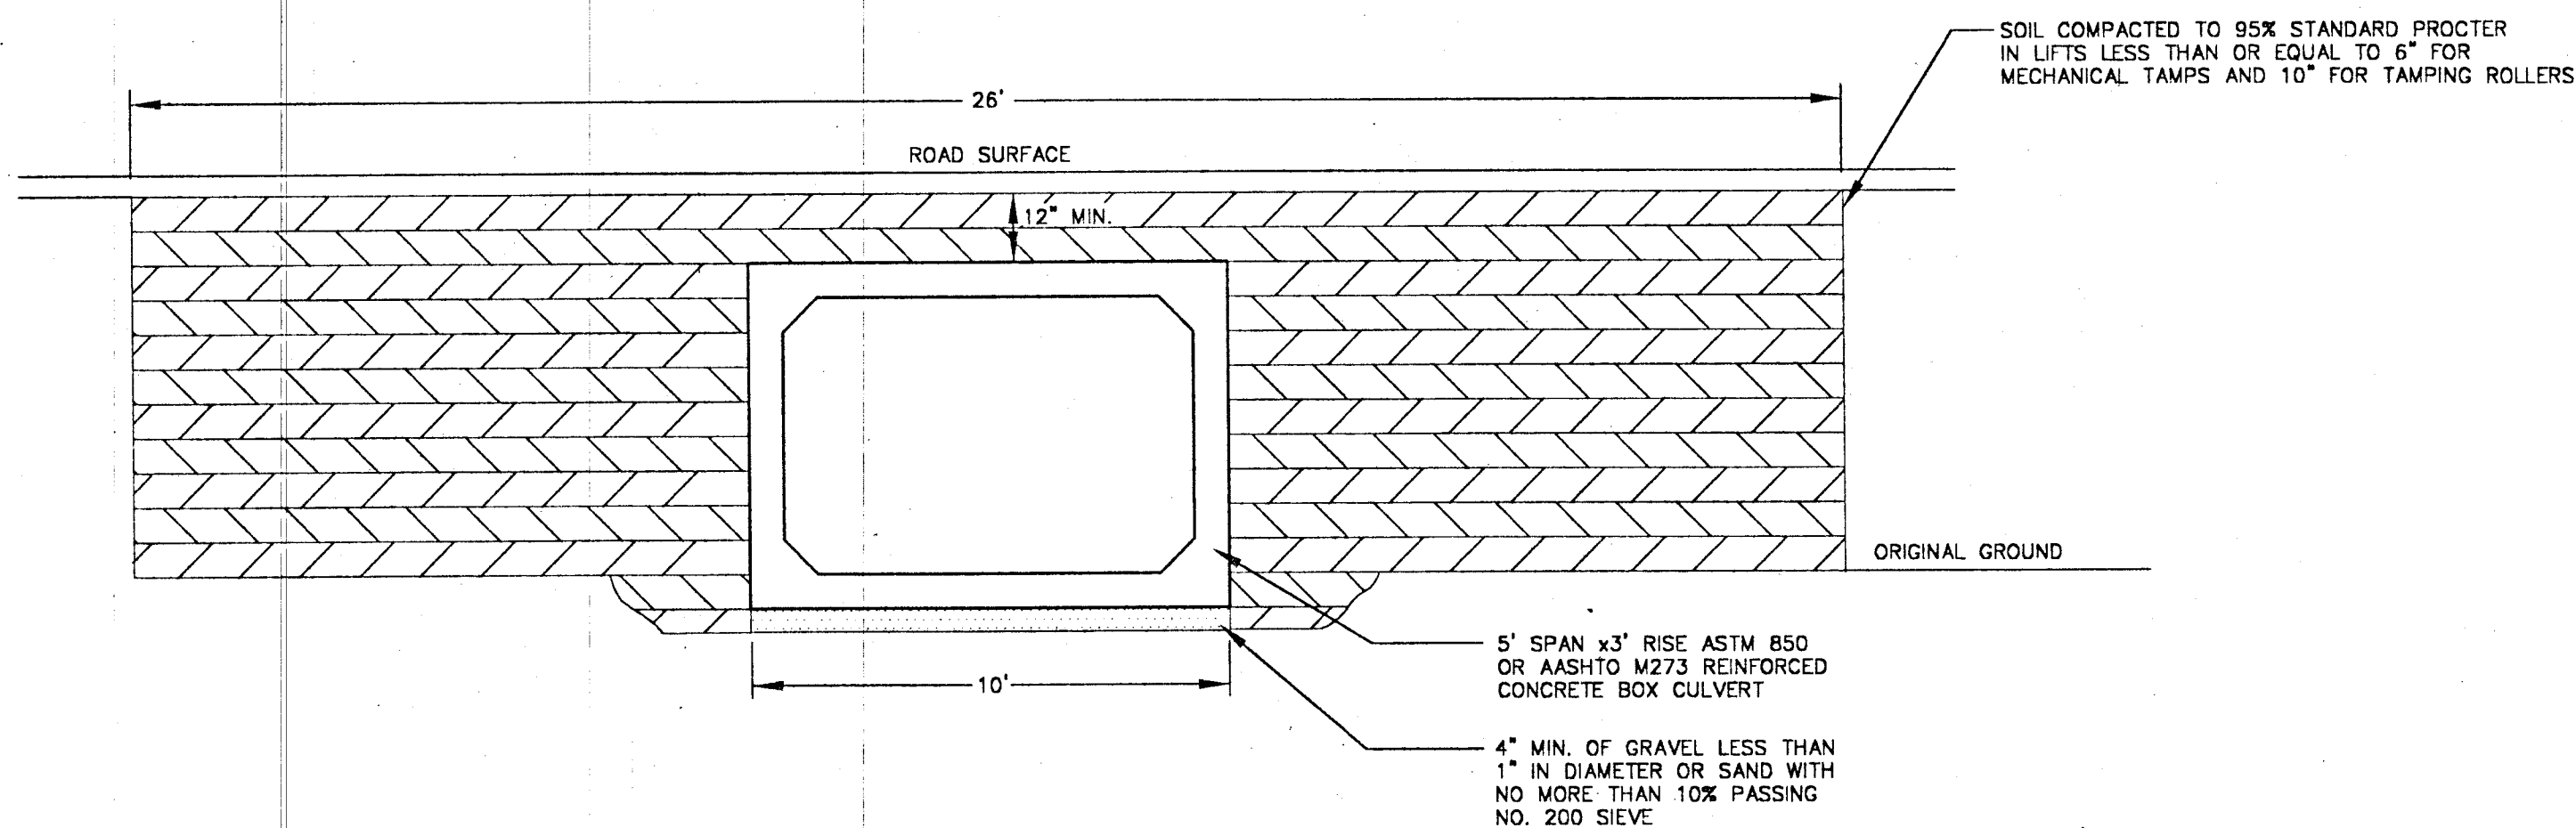

2 BOX CULVERT-B  
2 10 N.T.S.

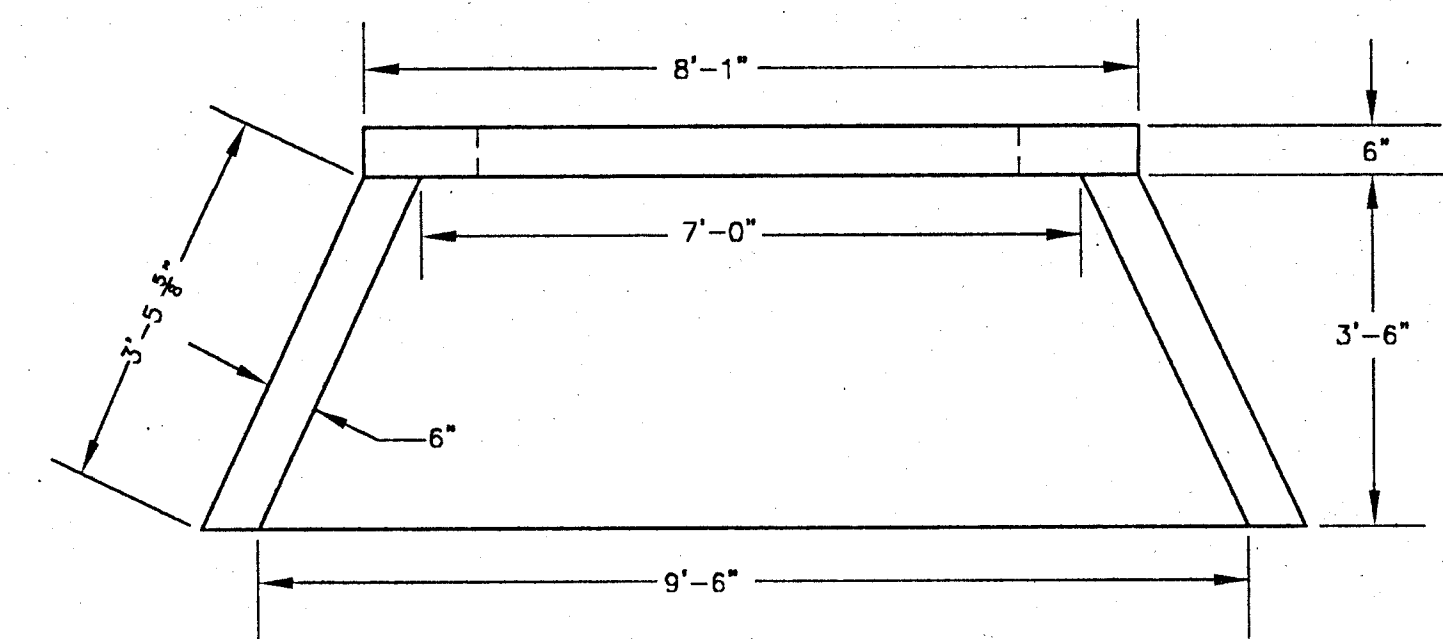

PLAN VIEW

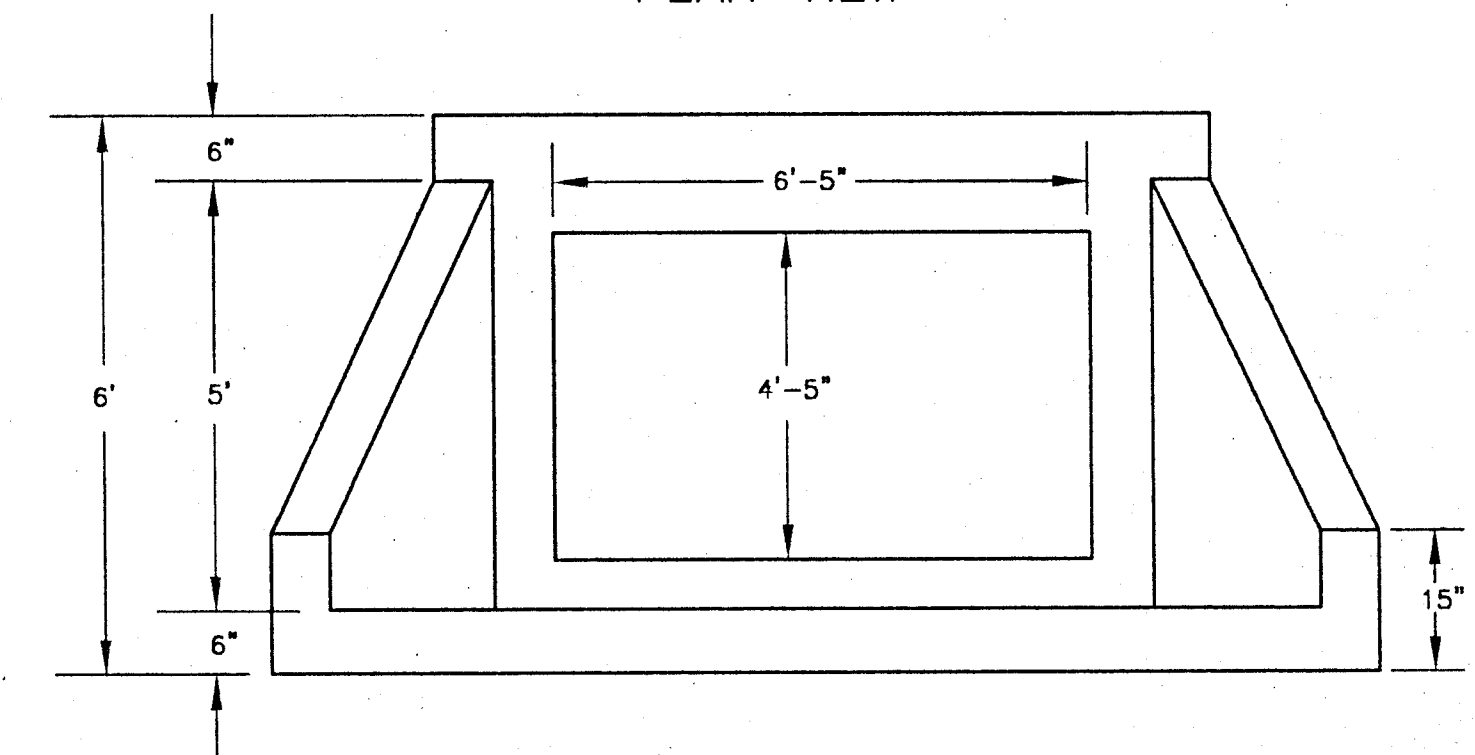


FRONT VIEW

- NOTES:
1.  $f'_c = 45000$  psi
  2.  $f_y = 60$  ksi
  3. MIN. REINFORCEMENT: NO. 4 @ 12" O.C.E.W.

3 PRECAST CONCRETE HEADWALL  
2 10 N.T.S.

NOTE: VEGETATION SHALL CONSIST OF BERMUDAGRASS OR BAHIA GRASS. SOIL TO SUPPORT VEGETATION GROWTH SHOULD BE TESTED AT THE LOCAL AGRICULTURAL OFFICE. LIME AND FERTILIZER SHOULD BE APPLIED AT THE SUGGESTED RATE

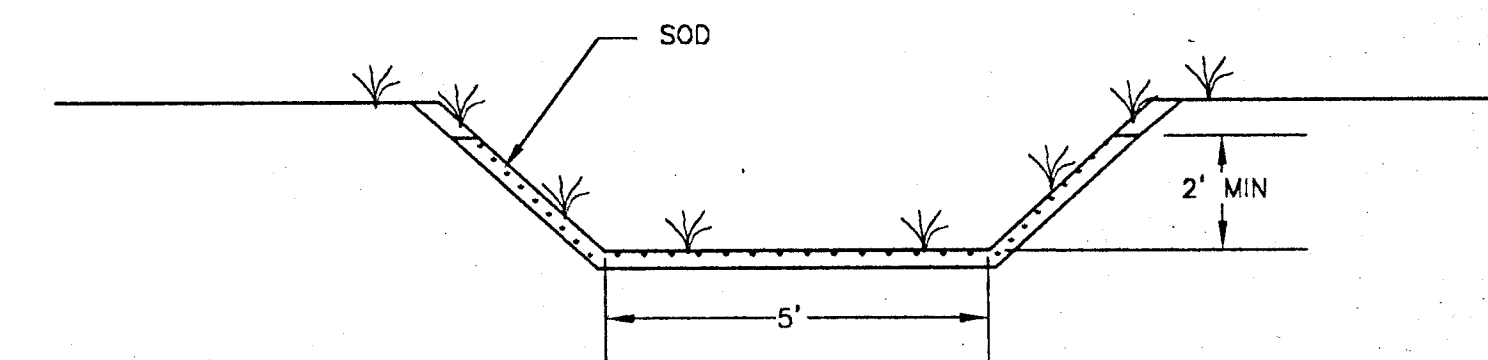

4 TYPICAL DITCH SECTION  
2 10 N.T.S.

BAR IS ONE INCH ON ORIGINAL DRAWING

0 1"

IF NOT ONE INCH ON THIS SHEET, ADJUST SCALES ACCORDINGLY

W.Z. BAUMGARTNER & ASSOCIATES, INC.  
CONSULTING ENGINEERS

500 WILSON PIKE CIRCLE, SUITE 206  
P.O. BOX 786 (37024)  
BRENTWOOD, TENNESSEE 37027  
615-373-1572

SEAL:

*W. J. [Signature]*  
5/28/97

DRAWN BY: CLG/RLW  
CHECKED BY: MET  
ENGINEER: WZB  
DATE: 5/15/97


CULVERT AND DITCH DETAILS

YORKE DOLINER & COMPANY  
ROCKLEDGE, FLORIDA

SCALE: NONE  
PROJECT NO.: 90059  
SHEET NO.: 10 OF 13

| NO. | REVISIONS | DATE | ENGR |
|-----|-----------|------|------|
|     |           |      |      |
|     |           |      |      |
|     |           |      |      |
|     |           |      |      |




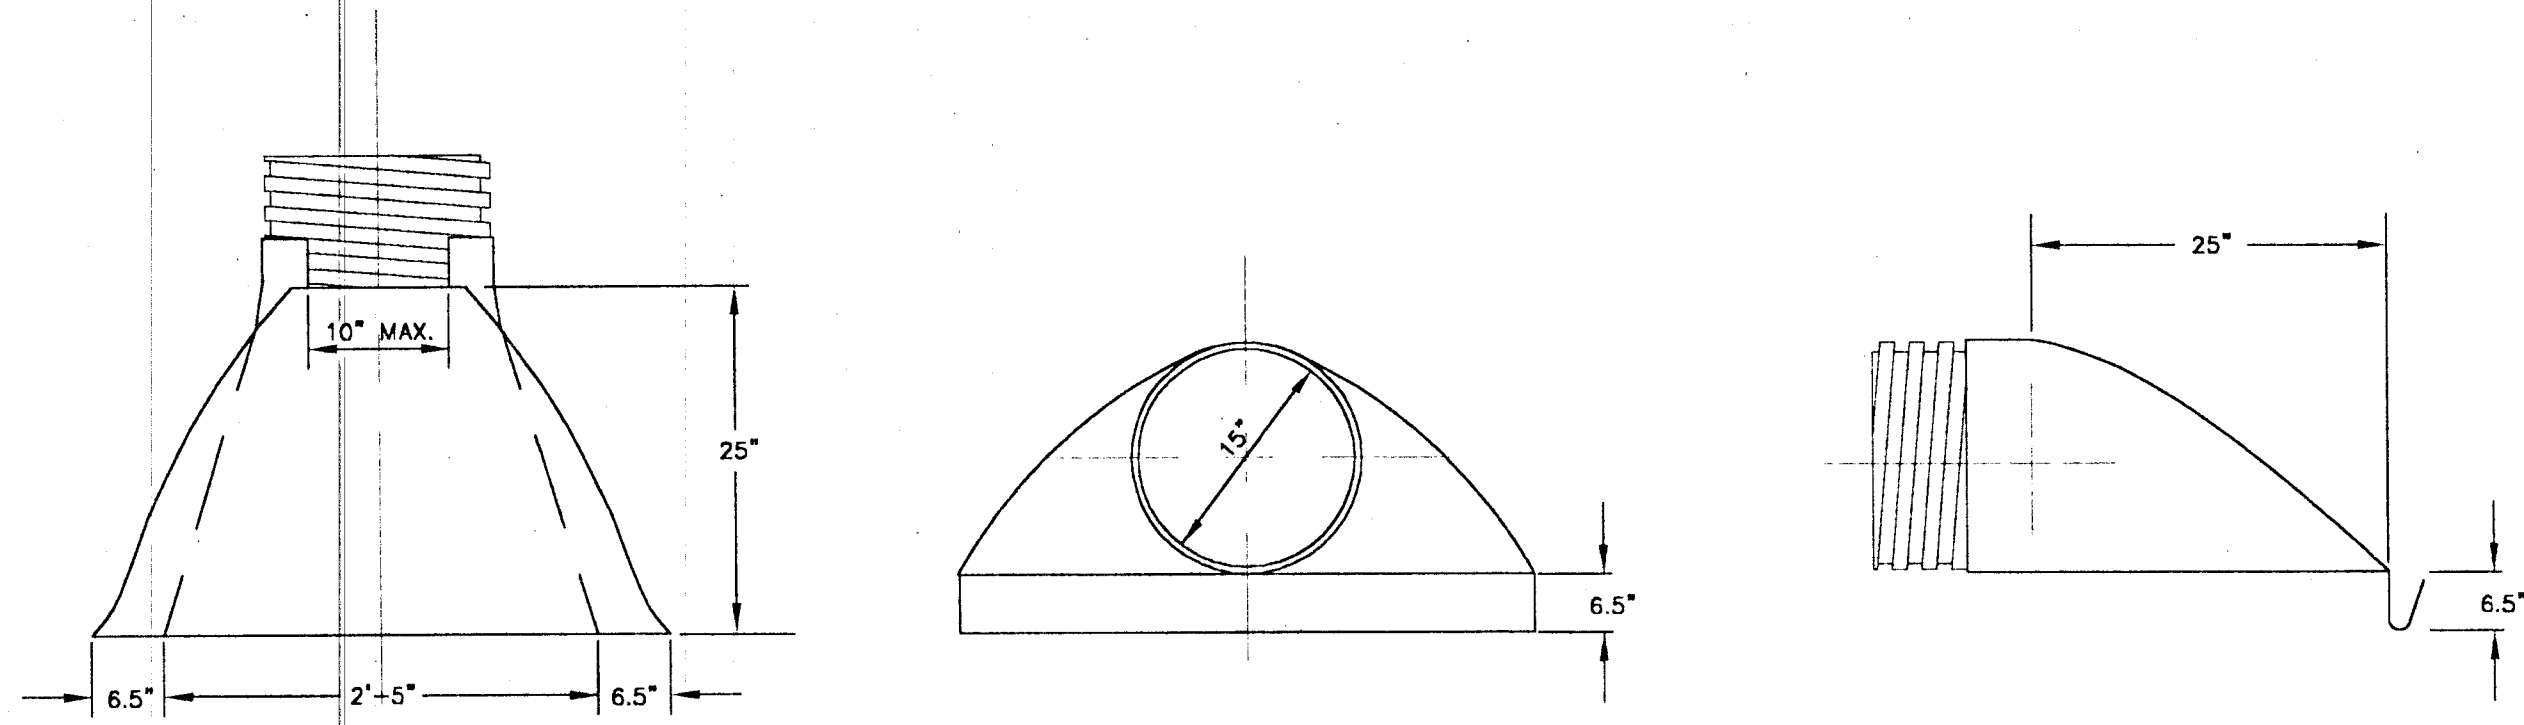


NOTES: 1. USE ADS OR APPROVED EQUAL HDPE PIPE END SECTION.  
2. USE ADS CORRUGATED HDPE PIPE OR EQUAL.

5 DOWN-DRAIN ENTRANCE  
2 11 N.T.S.


NOTE: PIPE TO BE PLACED OVER 18" OF COMPACTED SOIL AND COVERED WITH 18" OF SOIL SUITABLE FOR VEGETATION.

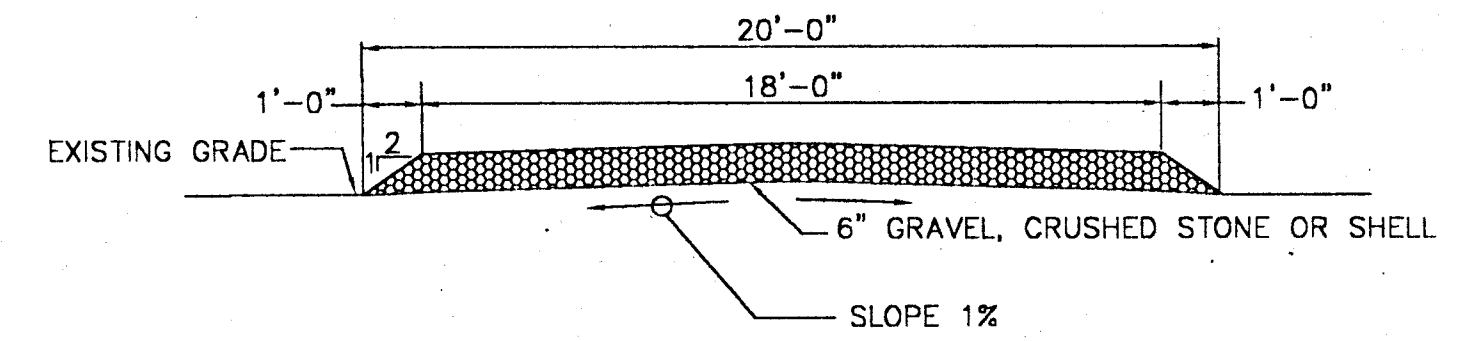

8 TYPICAL CRESTED ROAD SECTION  
2 11 N.T.S.

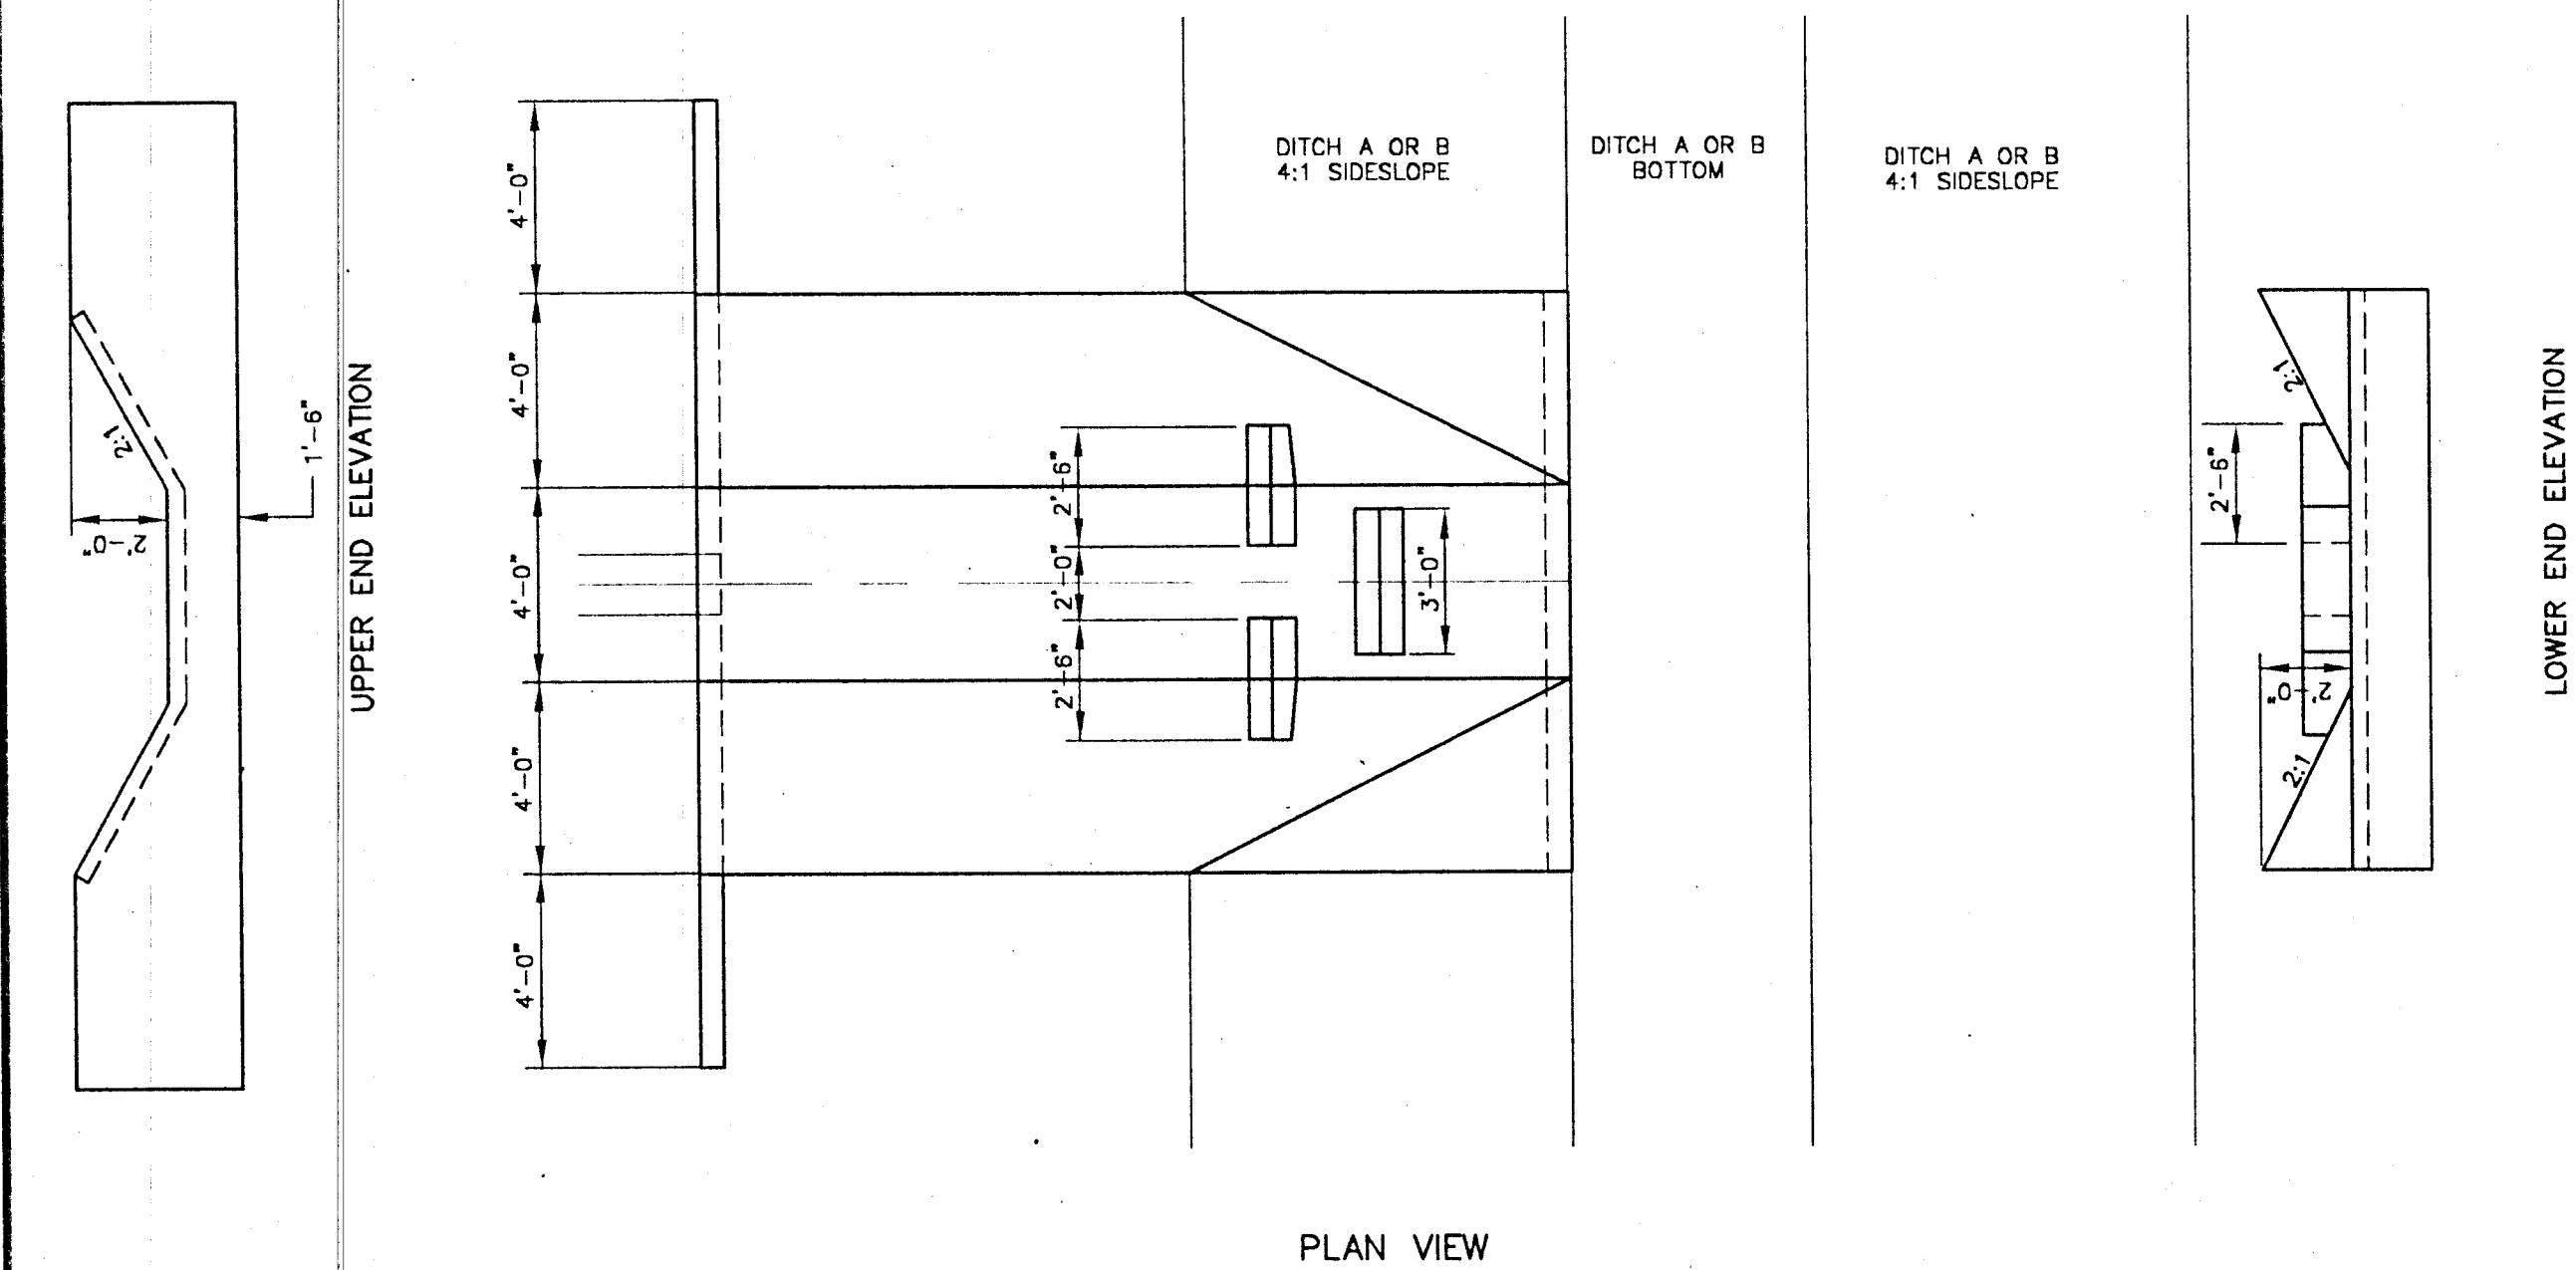


PLAN VIEW

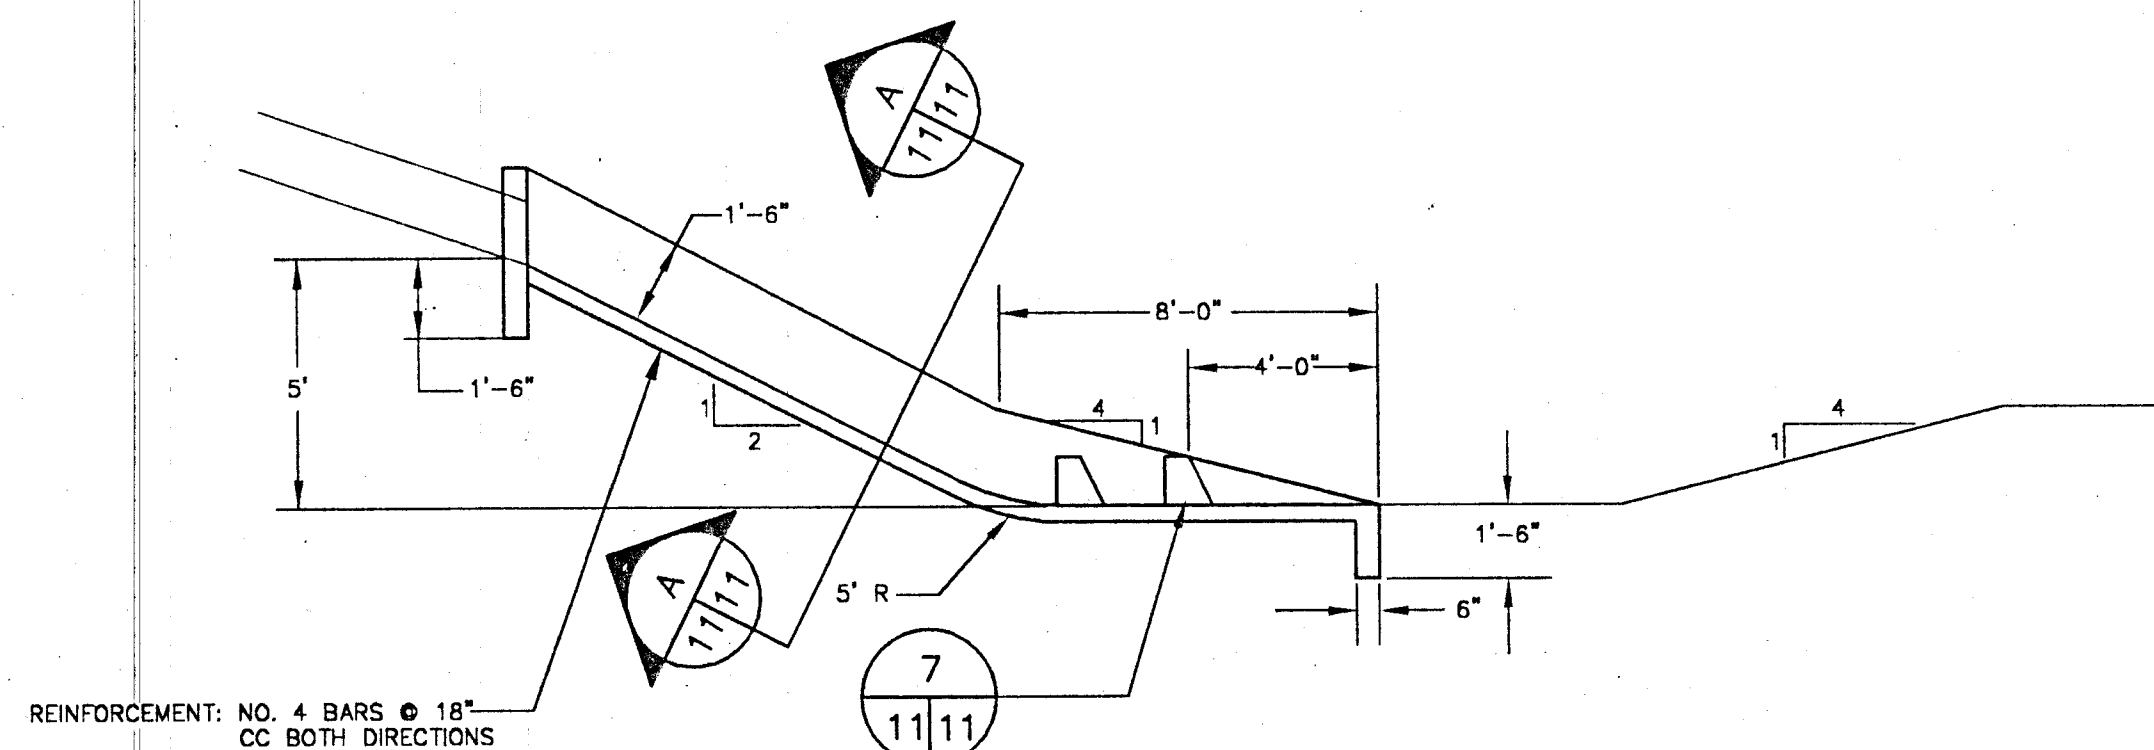


REINFORCEMENT: NO. 4 BARS @ 18" CC BOTH DIRECTIONS

7 11 11


6 FLUME-ELEVATION VIEW  
2 11 1/4"=1'

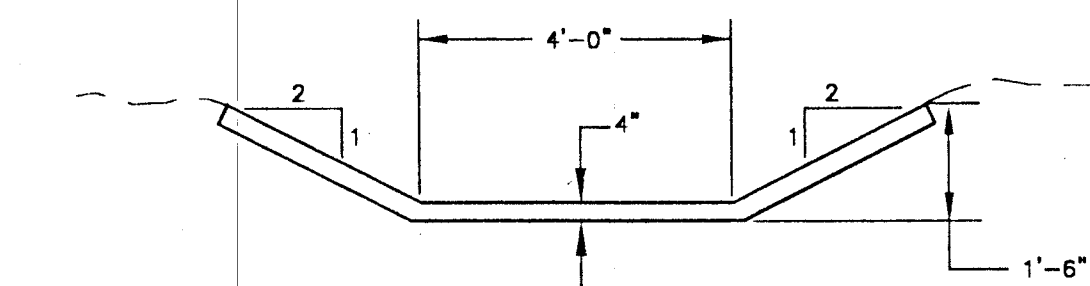


A SECTION  
11 11 1/4"=1'

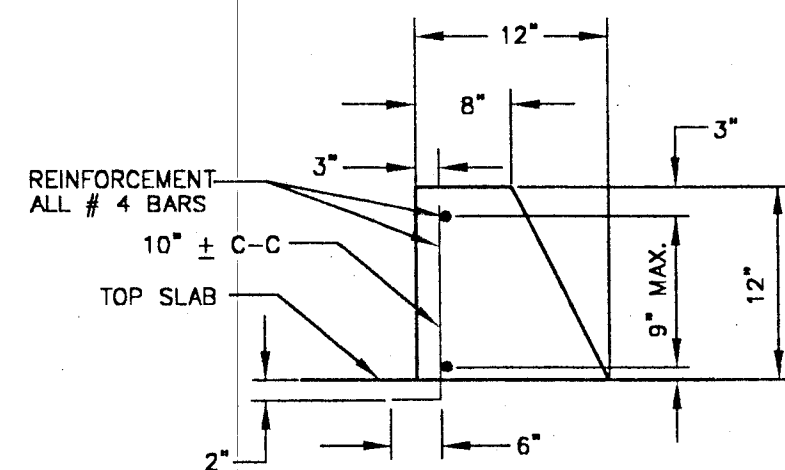

7 BAFFLE DETAIL  
11 11 1"=1'

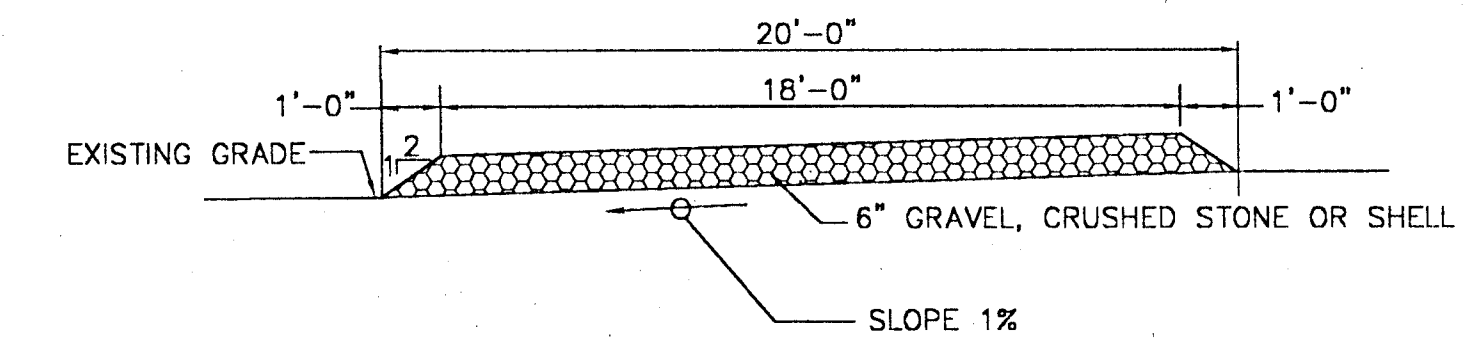

9 TYPICAL SLOPED ROAD SECTION  
2 11 N.T.S.

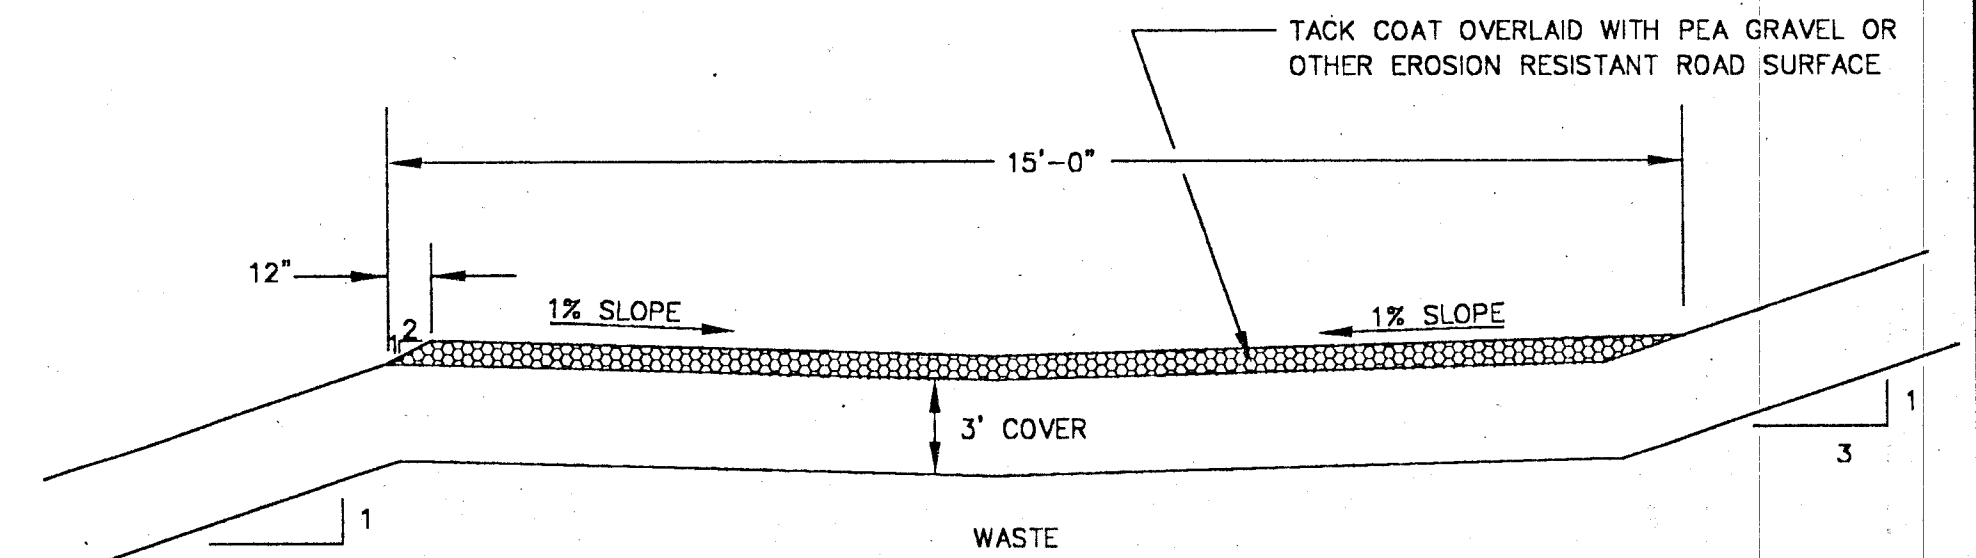

10 ROAD ON LANDFILL SLOPE  
2 11 N.T.S.

| NO. | REVISIONS | DATE | ENGR |
|-----|-----------|------|------|
|     |           |      |      |
|     |           |      |      |
|     |           |      |      |
|     |           |      |      |

BAR IS ONE INCH ON ORIGINAL DRAWING  
0 1"  
IF NOT ONE INCH ON THIS SHEET, ADJUST SCALES ACCORDINGLY

W.Z. BAUMGARTNER & ASSOCIATES, INC.  
CONSULTING ENGINEERS  
500 WILSON PIKE CIRCLE, SUITE 206  
P.O. BOX 786 (37024)  
BRENTWOOD, TENNESSEE 37027  
615-373-1572

SEAL:


*[Signature]*  
3/28/97

DRAWN BY: CLG/RLW  
CHECKED BY: MET  
ENGINEER: WZB  
DATE: 5/15/97

DOWN-DRAIN, FLUME, & ROAD DETAILS  
YORKE DOLINER & COMPANY  
ROCKLEDGE, FLORIDA


SCALE: AS NOTED  
PROJECT NO.: 90059  
SHEET NO.: 11 OF 13



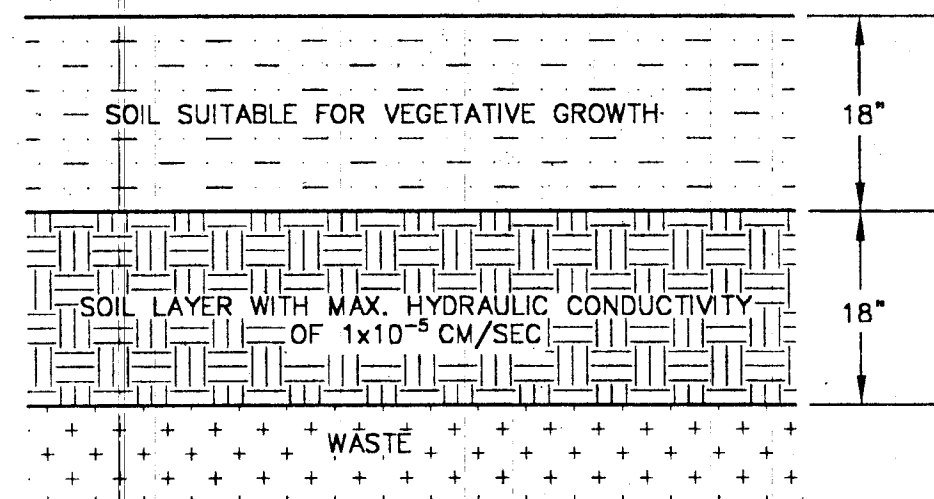


NOTE: VEGETATION SHALL CONSIST OF BERMUDAGRASS OR BAHIA GRASS. SOIL TO BE USED TO SUPPORT VEGETATION SHOULD BE TESTED AT THE LOCAL AGRICULTURAL OFFICE FOR NUTRIENT NEEDS. LIME AND FERTILIZER SHOULD BE APPLIED AT THE SUGGESTED RATE.

11 LANDFILL CAP  
3/12 N.T.S.

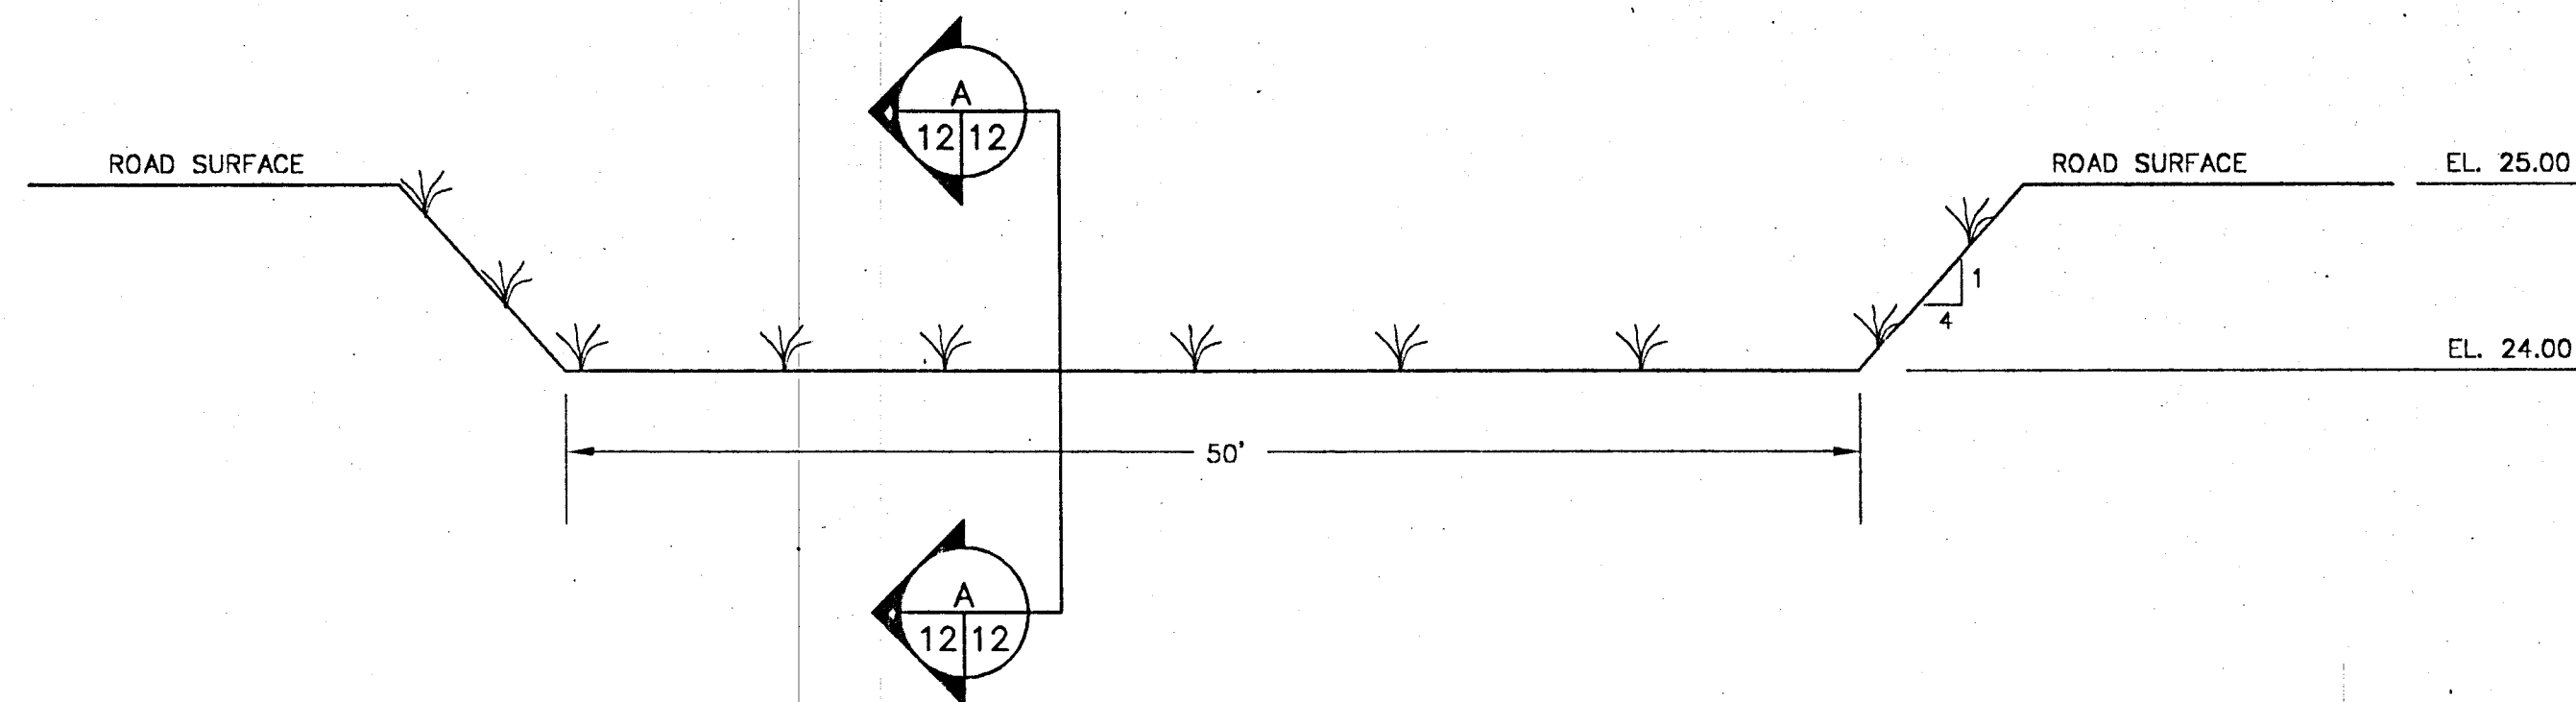


14 EMERGENCY SPILLWAY SECTION  
2/12 N.T.S.

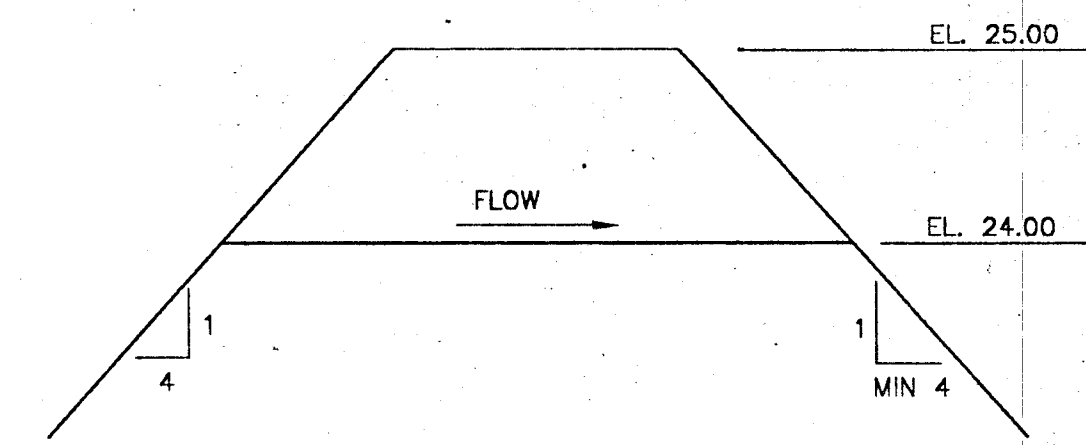


A SECTION  
12/12 N.T.S.

1. FLOWS MAY NECESSITATE PLACEMENT OF BALES IN FRONT, HOGWIRE BACKING OR LARGER STAKES.
2. SILT FENCE OR STRAW BALES MAY BE USED WHERE SEDIMENT CONTROL DEVICES ARE REQUIRED. CLEAN AND/OR REPLACE UPON LOSS OF EFFECTIVENESS.

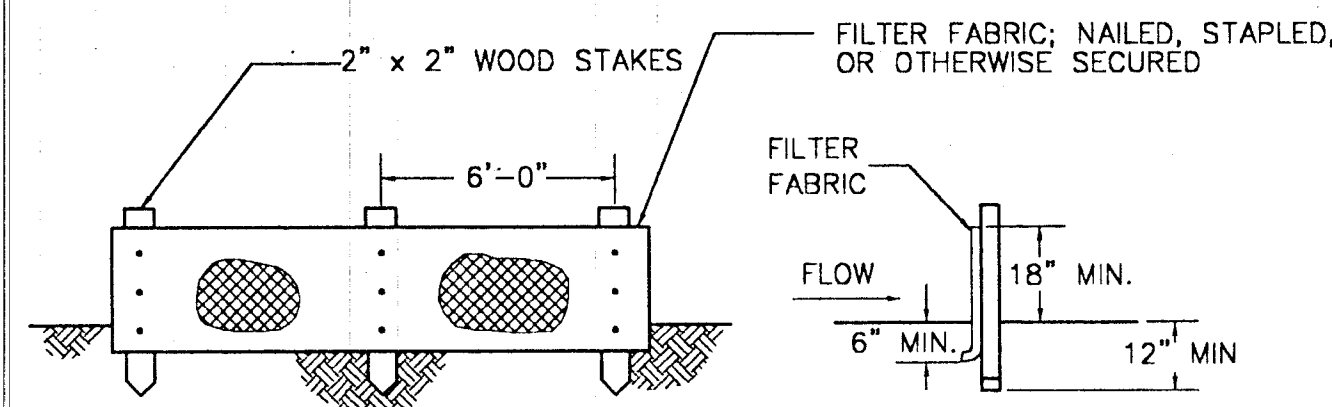


12 EROSION CONTROL DEVICE - SILT FENCE  
1/12 N.T.S.

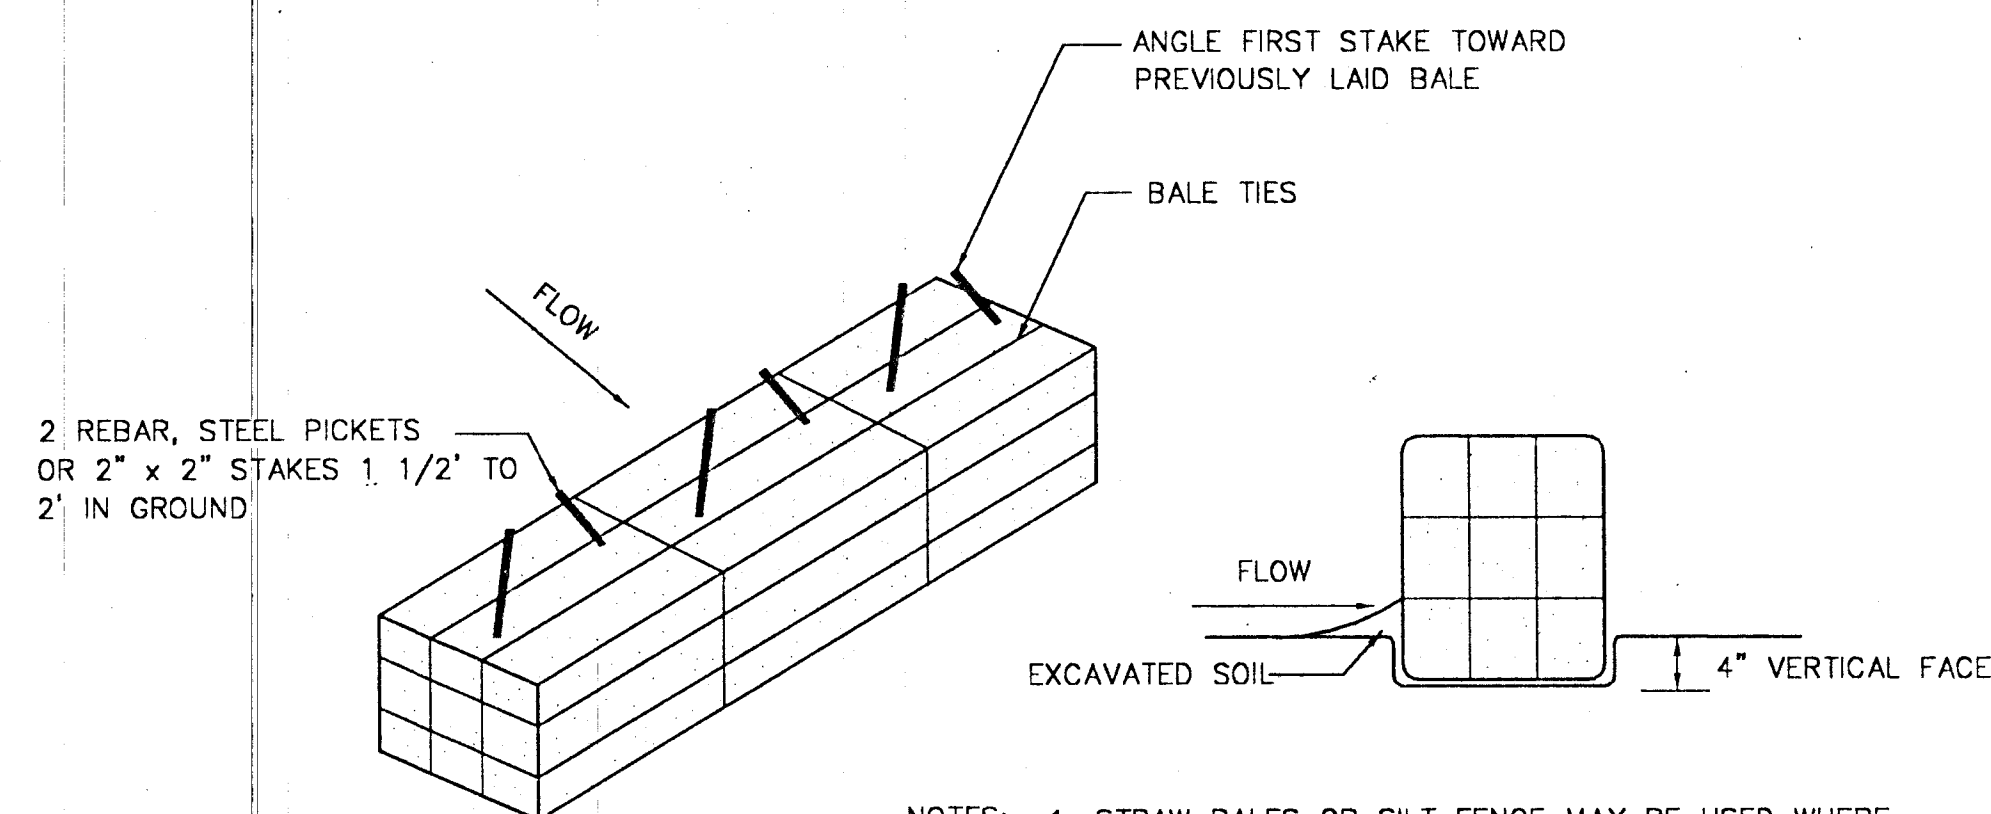

NOTES: 1. STRAW BALES OR SILT FENCE MAY BE USED WHERE SEDIMENT CONTROL DEVICES ARE REQUIRED. CLEAN AND/OR REPLACE UPON LOSS OF EFFECTIVENESS.

13 EROSION CONTROL DEVICE - STRAW BALES  
1/12 N.T.S.

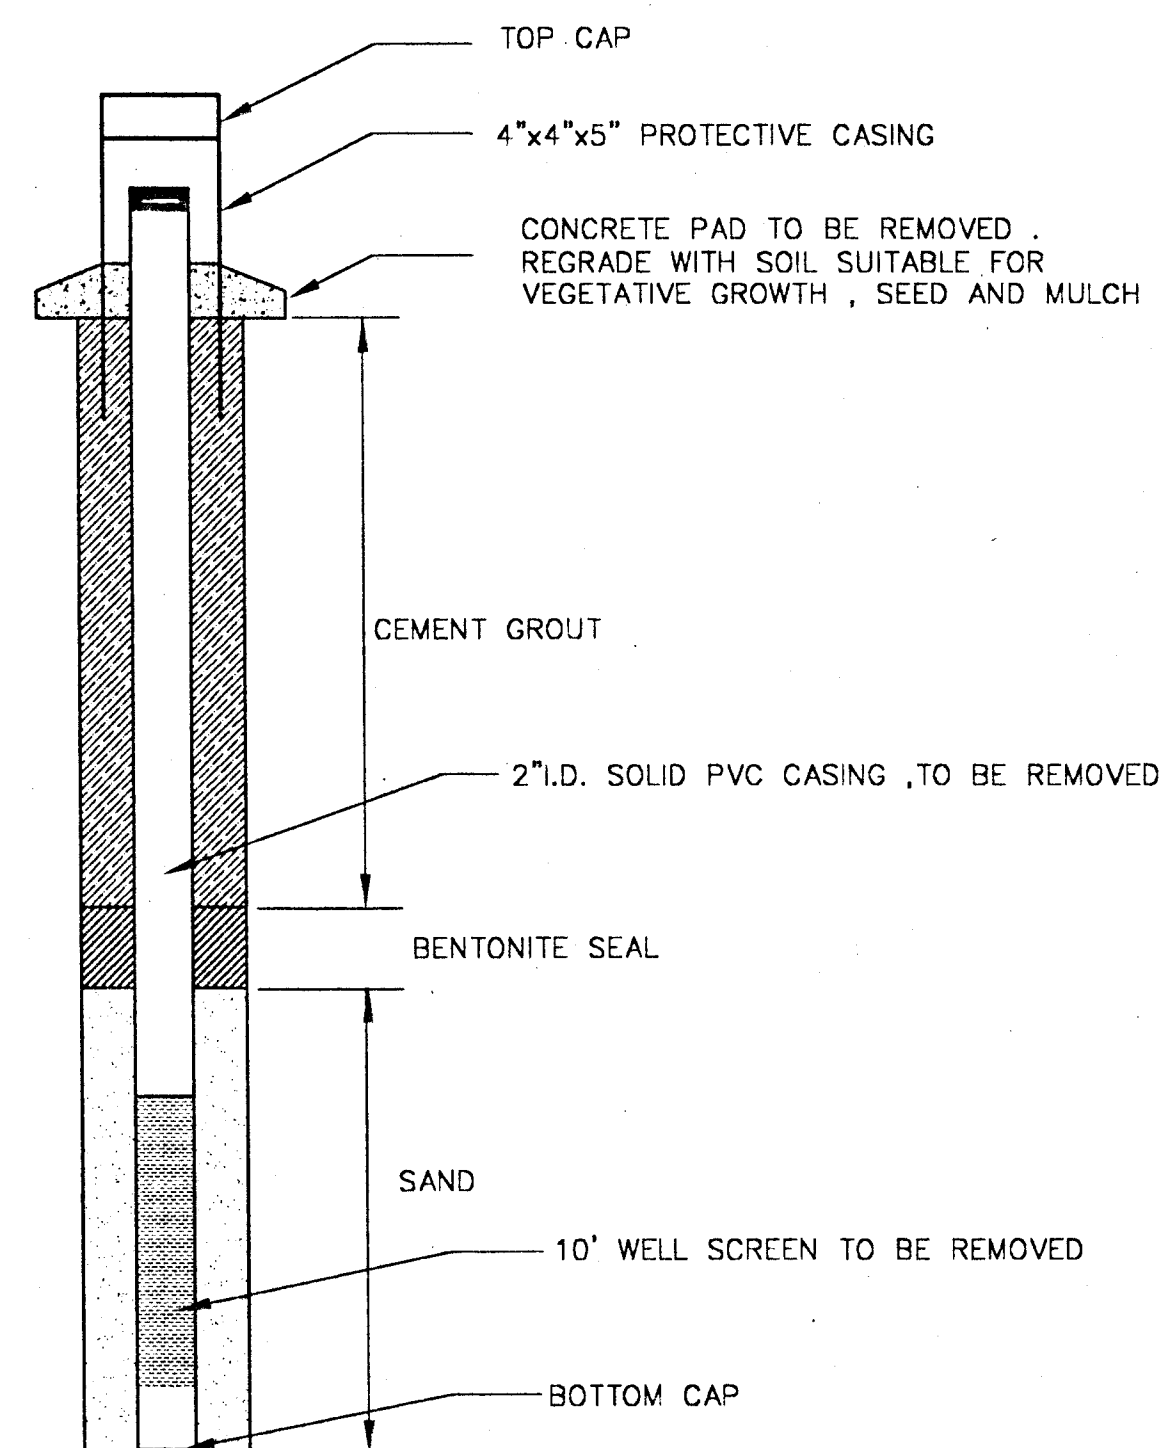

15 GROUNDWATER WELL ABANDONMENT  
2/12 N.T.S.

| PIEZOMETER I.D. | DEPTH OF CEMENT GROUT | DEPTH OF SEAL | DEPTH OF SAND | TOTAL DEPTH OF WELL |
|-----------------|-----------------------|---------------|---------------|---------------------|
| NPU-4           | 6'                    | 1'            | 13'           | 20'                 |
| NPU-4R          | 9'                    | 1'            | 8.5'          | 18.5'               |
| NPL-4           | 131'                  | 1'            | 8'            | 140'                |
| NPU-7           | 1'                    | 1'            | 12'           | 14'                 |
| NPU-8           | 1'                    | 1'            | 12'           | 14'                 |
| NPU-8R          | 5.5'                  | 1'            | 8.5'          | 15'                 |
| NPL-8           | 124.5'                | 1'            | 8'            | 133.5'              |

NOTES: 1. IF CASING CAN NOT BE FULLY REMOVED BY PULLING OR OVER-DRILLING, IT MAY BE FILLED WITH GROUT AT THE ENGINEER'S DIRECTION. EXCAVATE AND REMOVE WELL MATERIALS TO A DEPTH OF 4' MIN. BELOW GRADE BEFORE GROUTING REMAINDER AND BACKFILLING.

| NO. | REVISIONS | DATE | ENGR |
|-----|-----------|------|------|
|     |           |      |      |
|     |           |      |      |
|     |           |      |      |

BAR IS ONE INCH ON ORIGINAL DRAWING  
0 1"  
IF NOT ONE INCH ON THIS SHEET, ADJUST SCALES ACCORDINGLY

W.Z. BAUMGARTNER & ASSOCIATES, INC.  
CONSULTING ENGINEERS

500 WILSON PIKE CIRCLE, SUITE 206  
P.O. BOX 786 (37024)  
BRENTWOOD, TENNESSEE 37027  
615-373-1572

SEAL:

*[Signature]*


DRAWN BY: RLW  
CHECKED BY: MET  
ENGINEER: WZB  
DATE: 5/15/97

CAP, EMERGENCY SPILLWAY, SEDIMENT CONTROL, AND WELL ABANDONMENT DETAILS

YORKE DOLINER & COMPANY  
ROCKLEDGE, FLORIDA


SCALE: NONE  
PROJECT NO.: 90059  
SHEET NO.: 12 OF 13



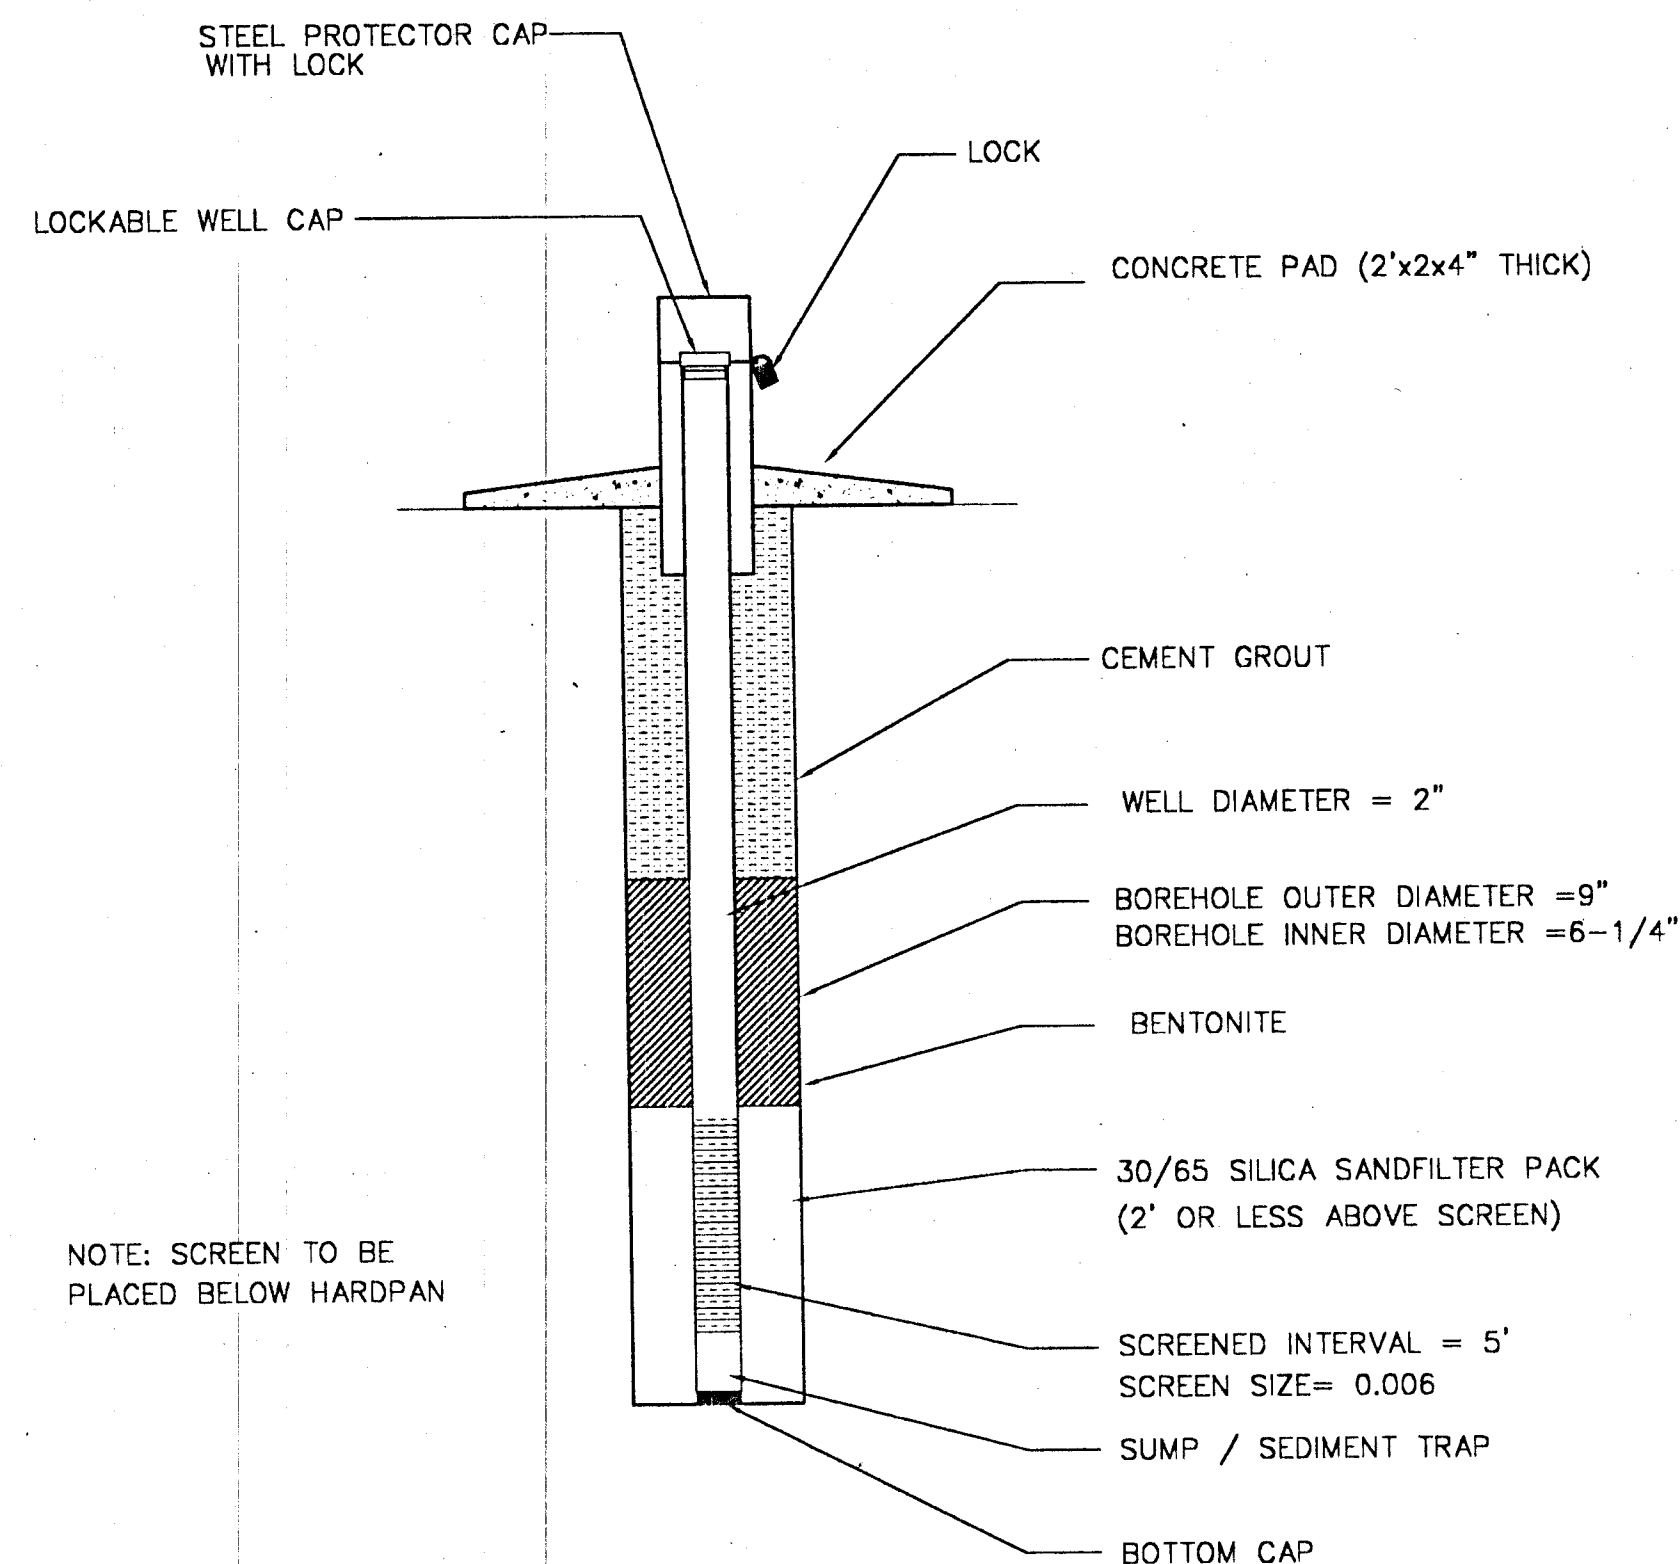

NOTE: SCREEN TO BE  
PLACED BELOW HARDPAN

16  
2 13  
PROPOSED GROUNDWATER WELL  
N.T.S.

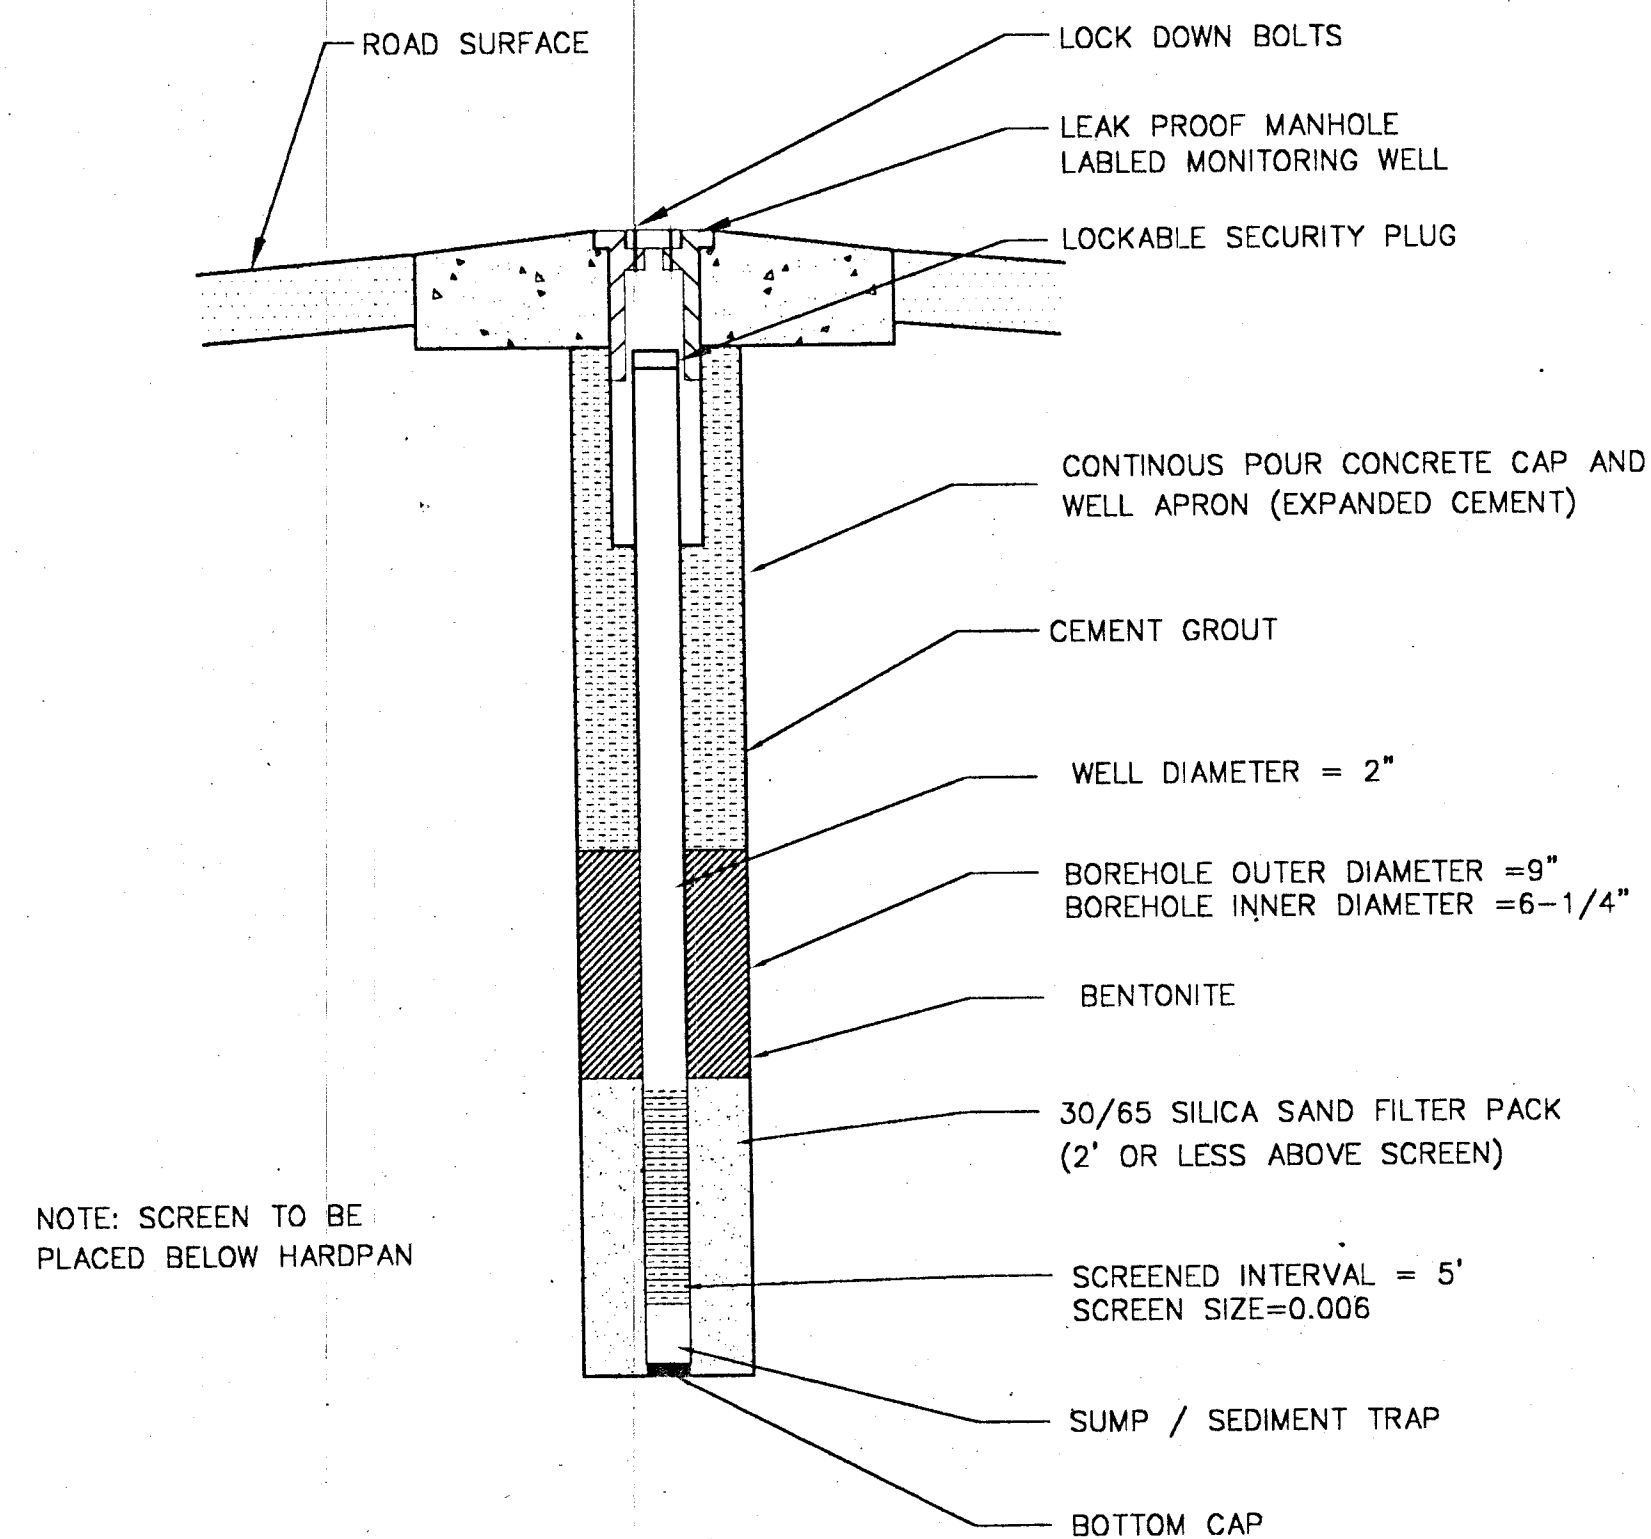

NOTE: SCREEN TO BE  
PLACED BELOW HARDPAN

17  
2 13  
PROPOSED FLUSH CASING GROUNDWATER WELL  
N.T.S.

BAR IS ONE INCH ON  
ORIGINAL DRAWING  
0 1"  
IF NOT ONE INCH ON  
THIS SHEET, ADJUST  
SCALES ACCORDINGLY

W.Z. BAUMGARTNER & ASSOCIATES, INC.  
CONSULTING ENGINEERS

500 WILSON PIKE CIRCLE, SUITE 206  
P.O. BOX 786 (37024)  
BRENTWOOD, TENNESSEE 37027  
615-373-1572

SEAL:

DRAWN BY: RLW

CHECKED BY: MET

ENGINEER: WZB

DATE: 5/15/97

GROUNDWATER WELL DETAIL

YORKE DOLINER & COMPA  
ROCKLEDGE, FLORIDA

| NO. | REVISIONS | DATE | ENGR |
|-----|-----------|------|------|
|     |           |      |      |