


VICINITY MAP

HARDEE COUNTY, FLORIDA

REGIONAL COUNTY LANDFILL

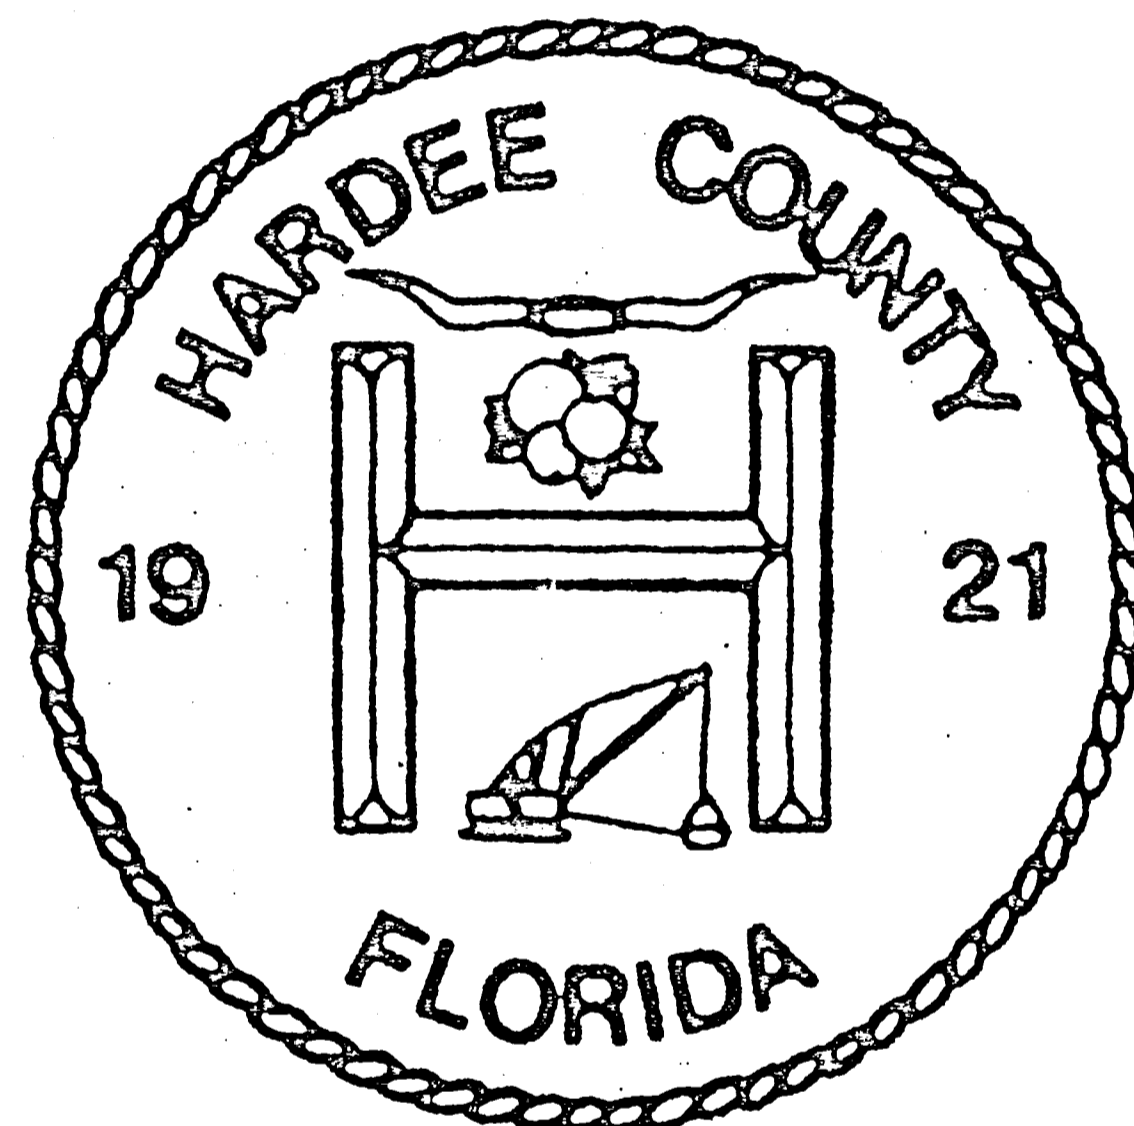

LEGAL DESCRIPTION

Begin at the Southeast corner of the NE¼ of Section 35, Township 33 South, Range 25 East, and go West 660 feet to the Point of Beginning, thence run North 2,640 feet, thence West 1,650 feet, thence South 2,310 feet, thence East 330 feet, thence South 330 feet, thence East 1,320 feet to the Point of Beginning;

Together with a non-exclusive easement over, along and across the real property located in Hardee County, Florida, described as follows:

Begin at the Southeast corner of the NE¼ of Section 35, Township 33 South, Range 25 East, and go West 660 feet, thence North 415 feet to a Point of Beginning, being a tract of land 30 feet right and 30 feet left of the following described line: From a point of beginning proceed East approximately 660 feet to the centerline of Airport Road.

PREPARED FOR
**HARDEE COUNTY DEPARTMENT OF SOLID
WASTE AND RECYCLING CENTER**

P. O. BOX 246
WAUCHULA, FLORIDA 33873
(813) 773 5089

TABLE OF CONTENTS

TITLE	SHEET NO.
COVER	1
SITE PLAN	2
LANDFILL SITE PLAN AND SECTIONS	3


PREPARED BY


WADE TRIM

201 E. KENNEDY BLVD.
SUITE 334
TAMPA, FLORIDA 33602
(813) 221 2090

STEVEN A. DUTCH, P.E.
FLORIDA ENGINEER'S REG. NO. 39118


DATE
HAR2001.01

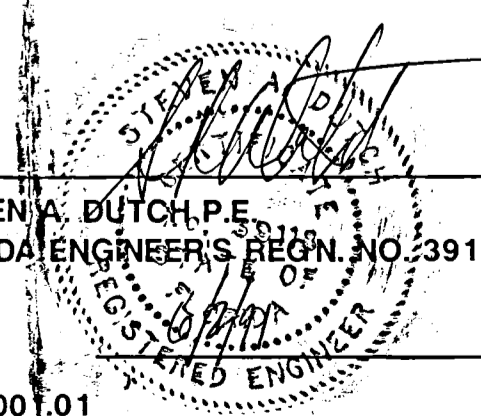

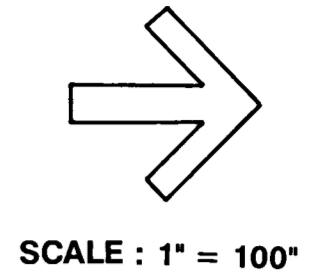


HARDEE COUNTY, FLORIDA
REGIONAL COUNTY LANDFILL

SITE PLAN

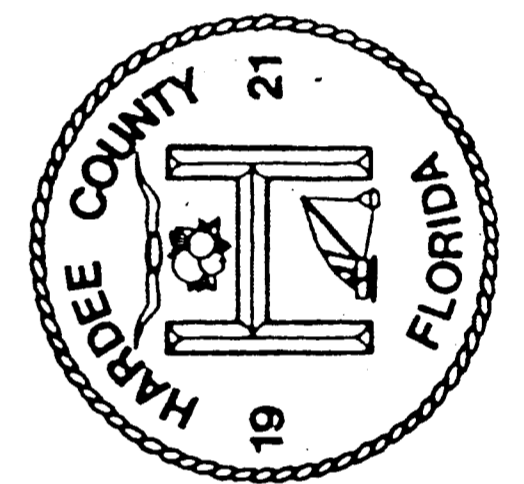


DESIGNED BY: db
DRAWN BY: db
CHECKED BY: S.A.D.

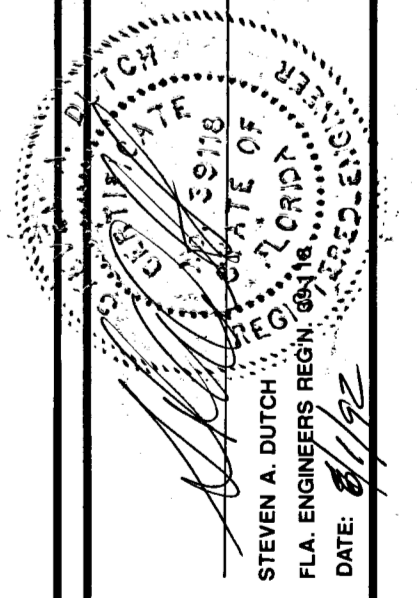

Engineering
Planning
Landscape Architecture
Environmental Sciences



Wade-Trim

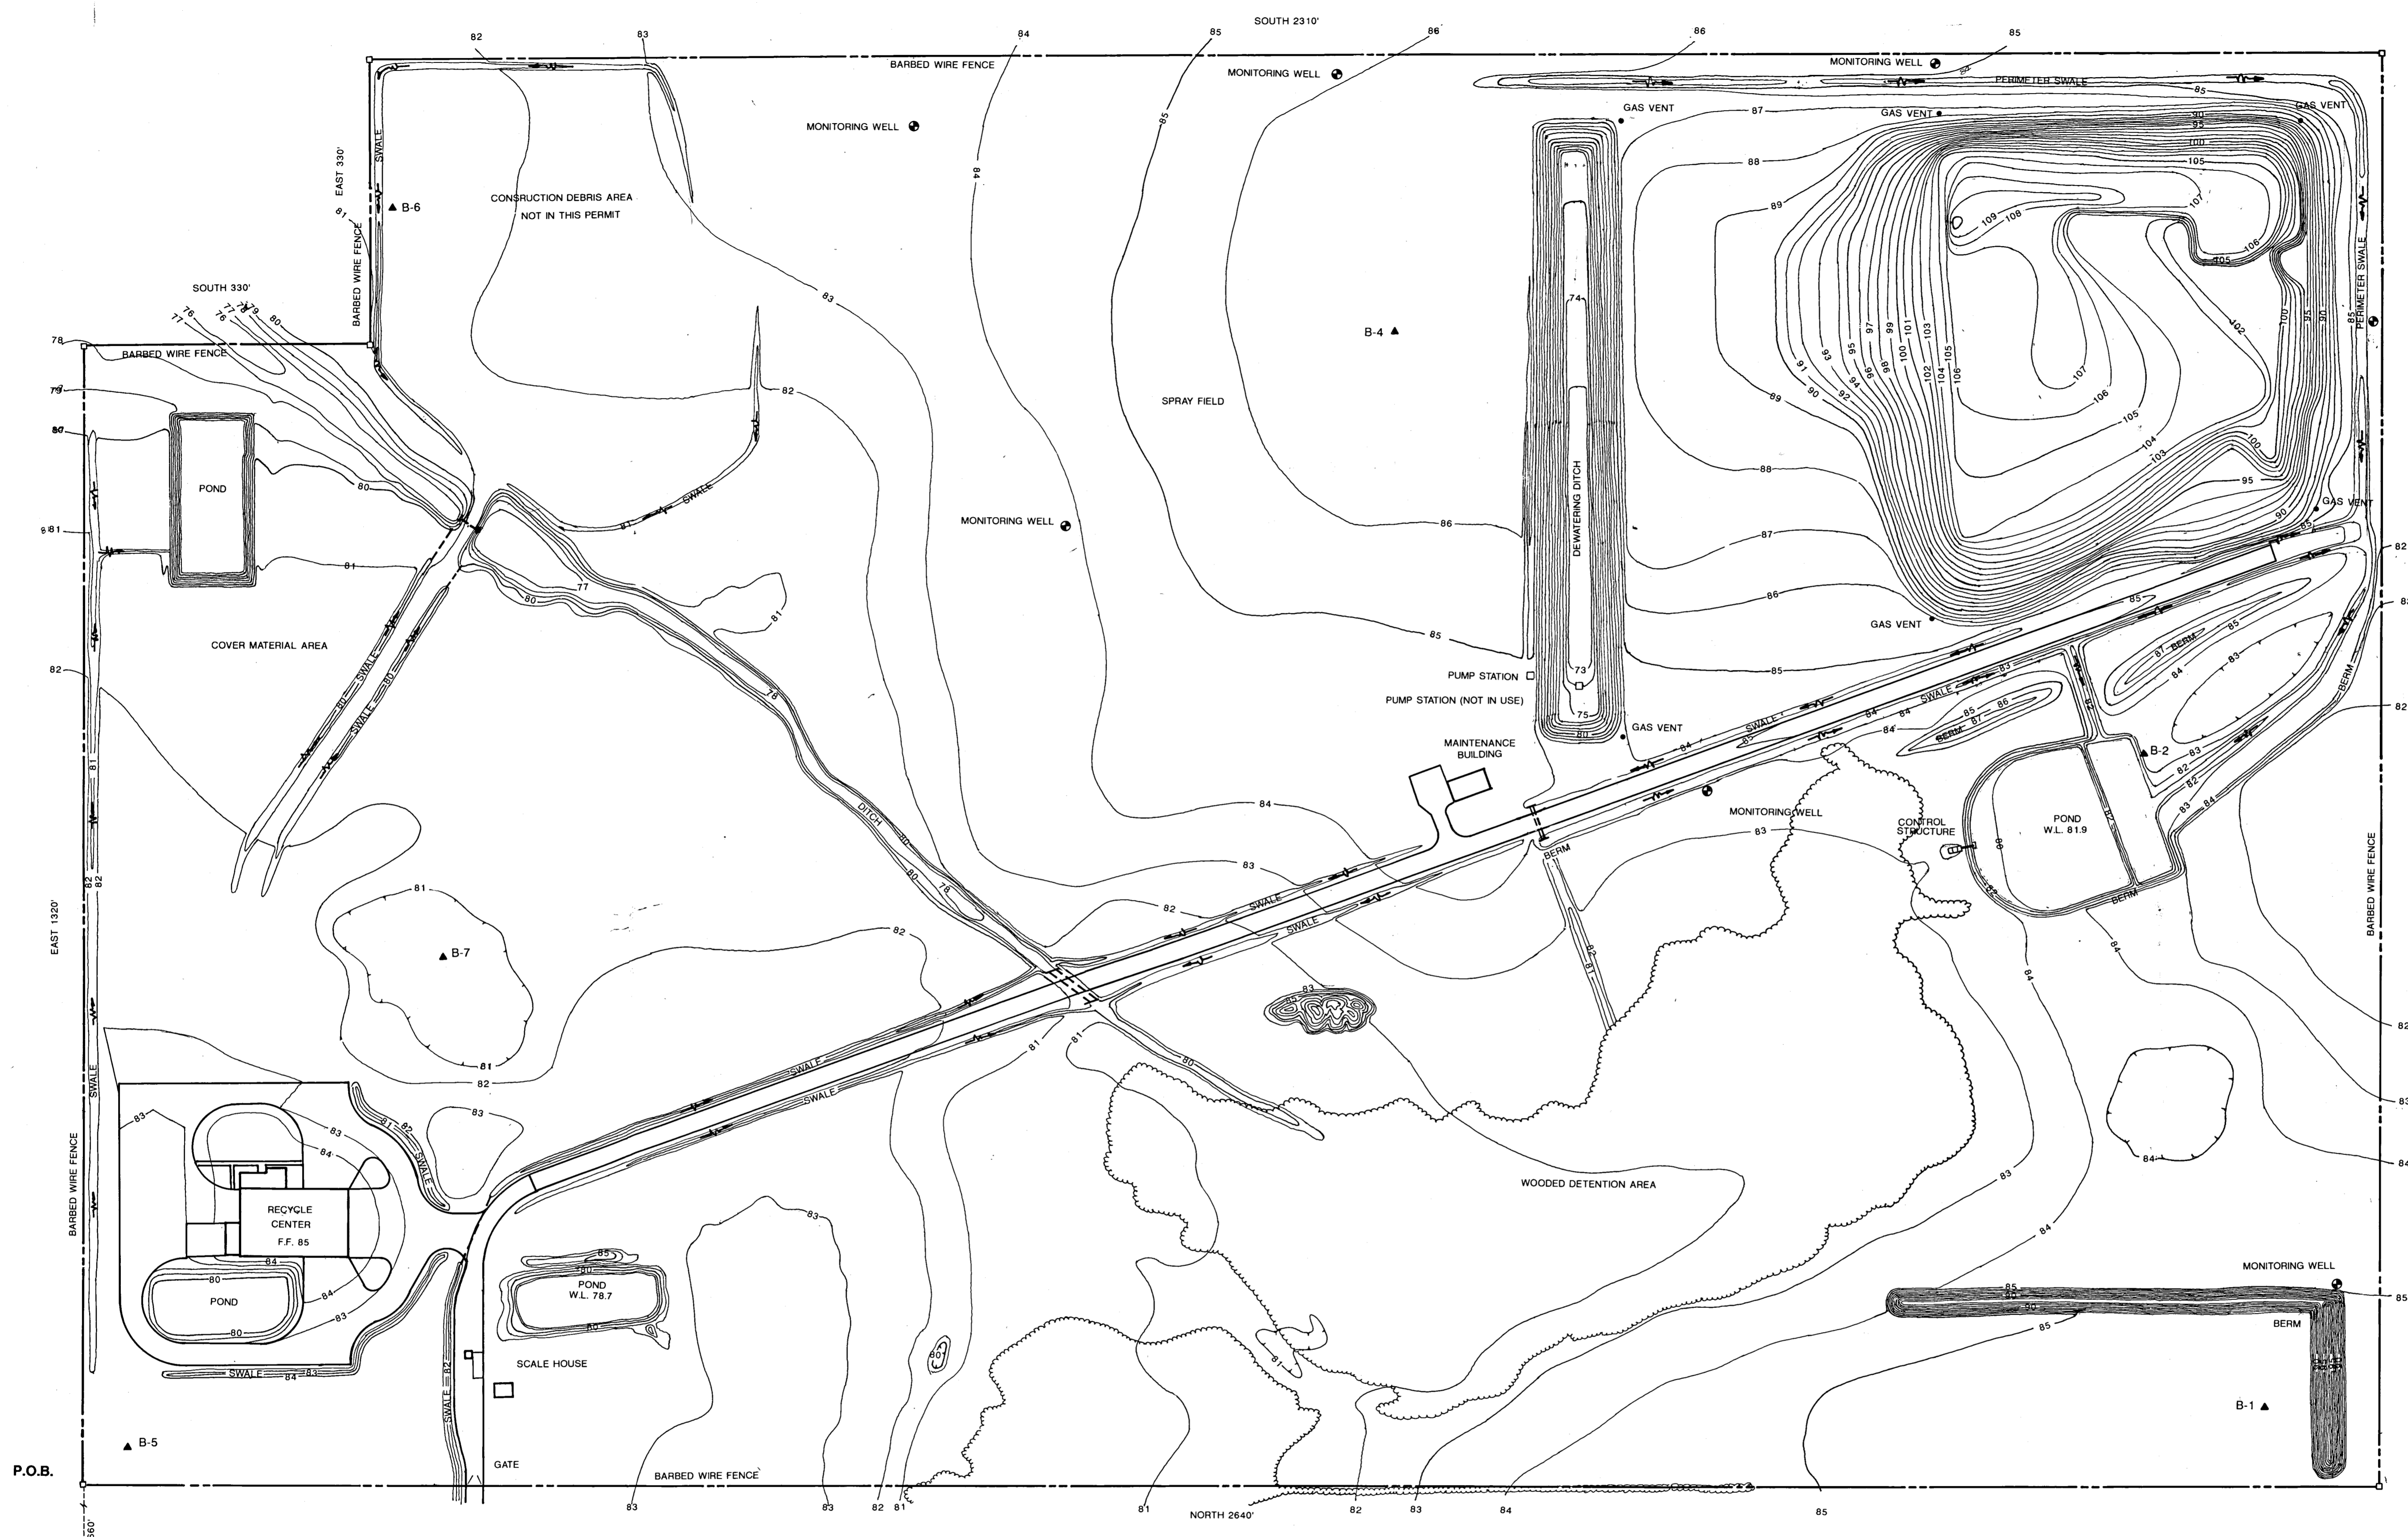


SOUTHEAST CORNER OF THE NORTHEAST 1/4 OF SECTION 35, TOWNSHIP 33 SOUTH, RANGE 25 EAST

- LEGEND**
- MONITORING WELL
 - ▲ SOIL BORING
 - GAS VENT


- LEGEND**
- 90 — 1982 PROPOSED FINAL GRADE
 - 90 — 1987 PROPOSED FINAL GRADE
 - 90 — 1992 PROPOSED FINAL GRADE
 - 90 — 1992 EXISTING GRADE

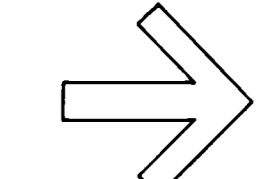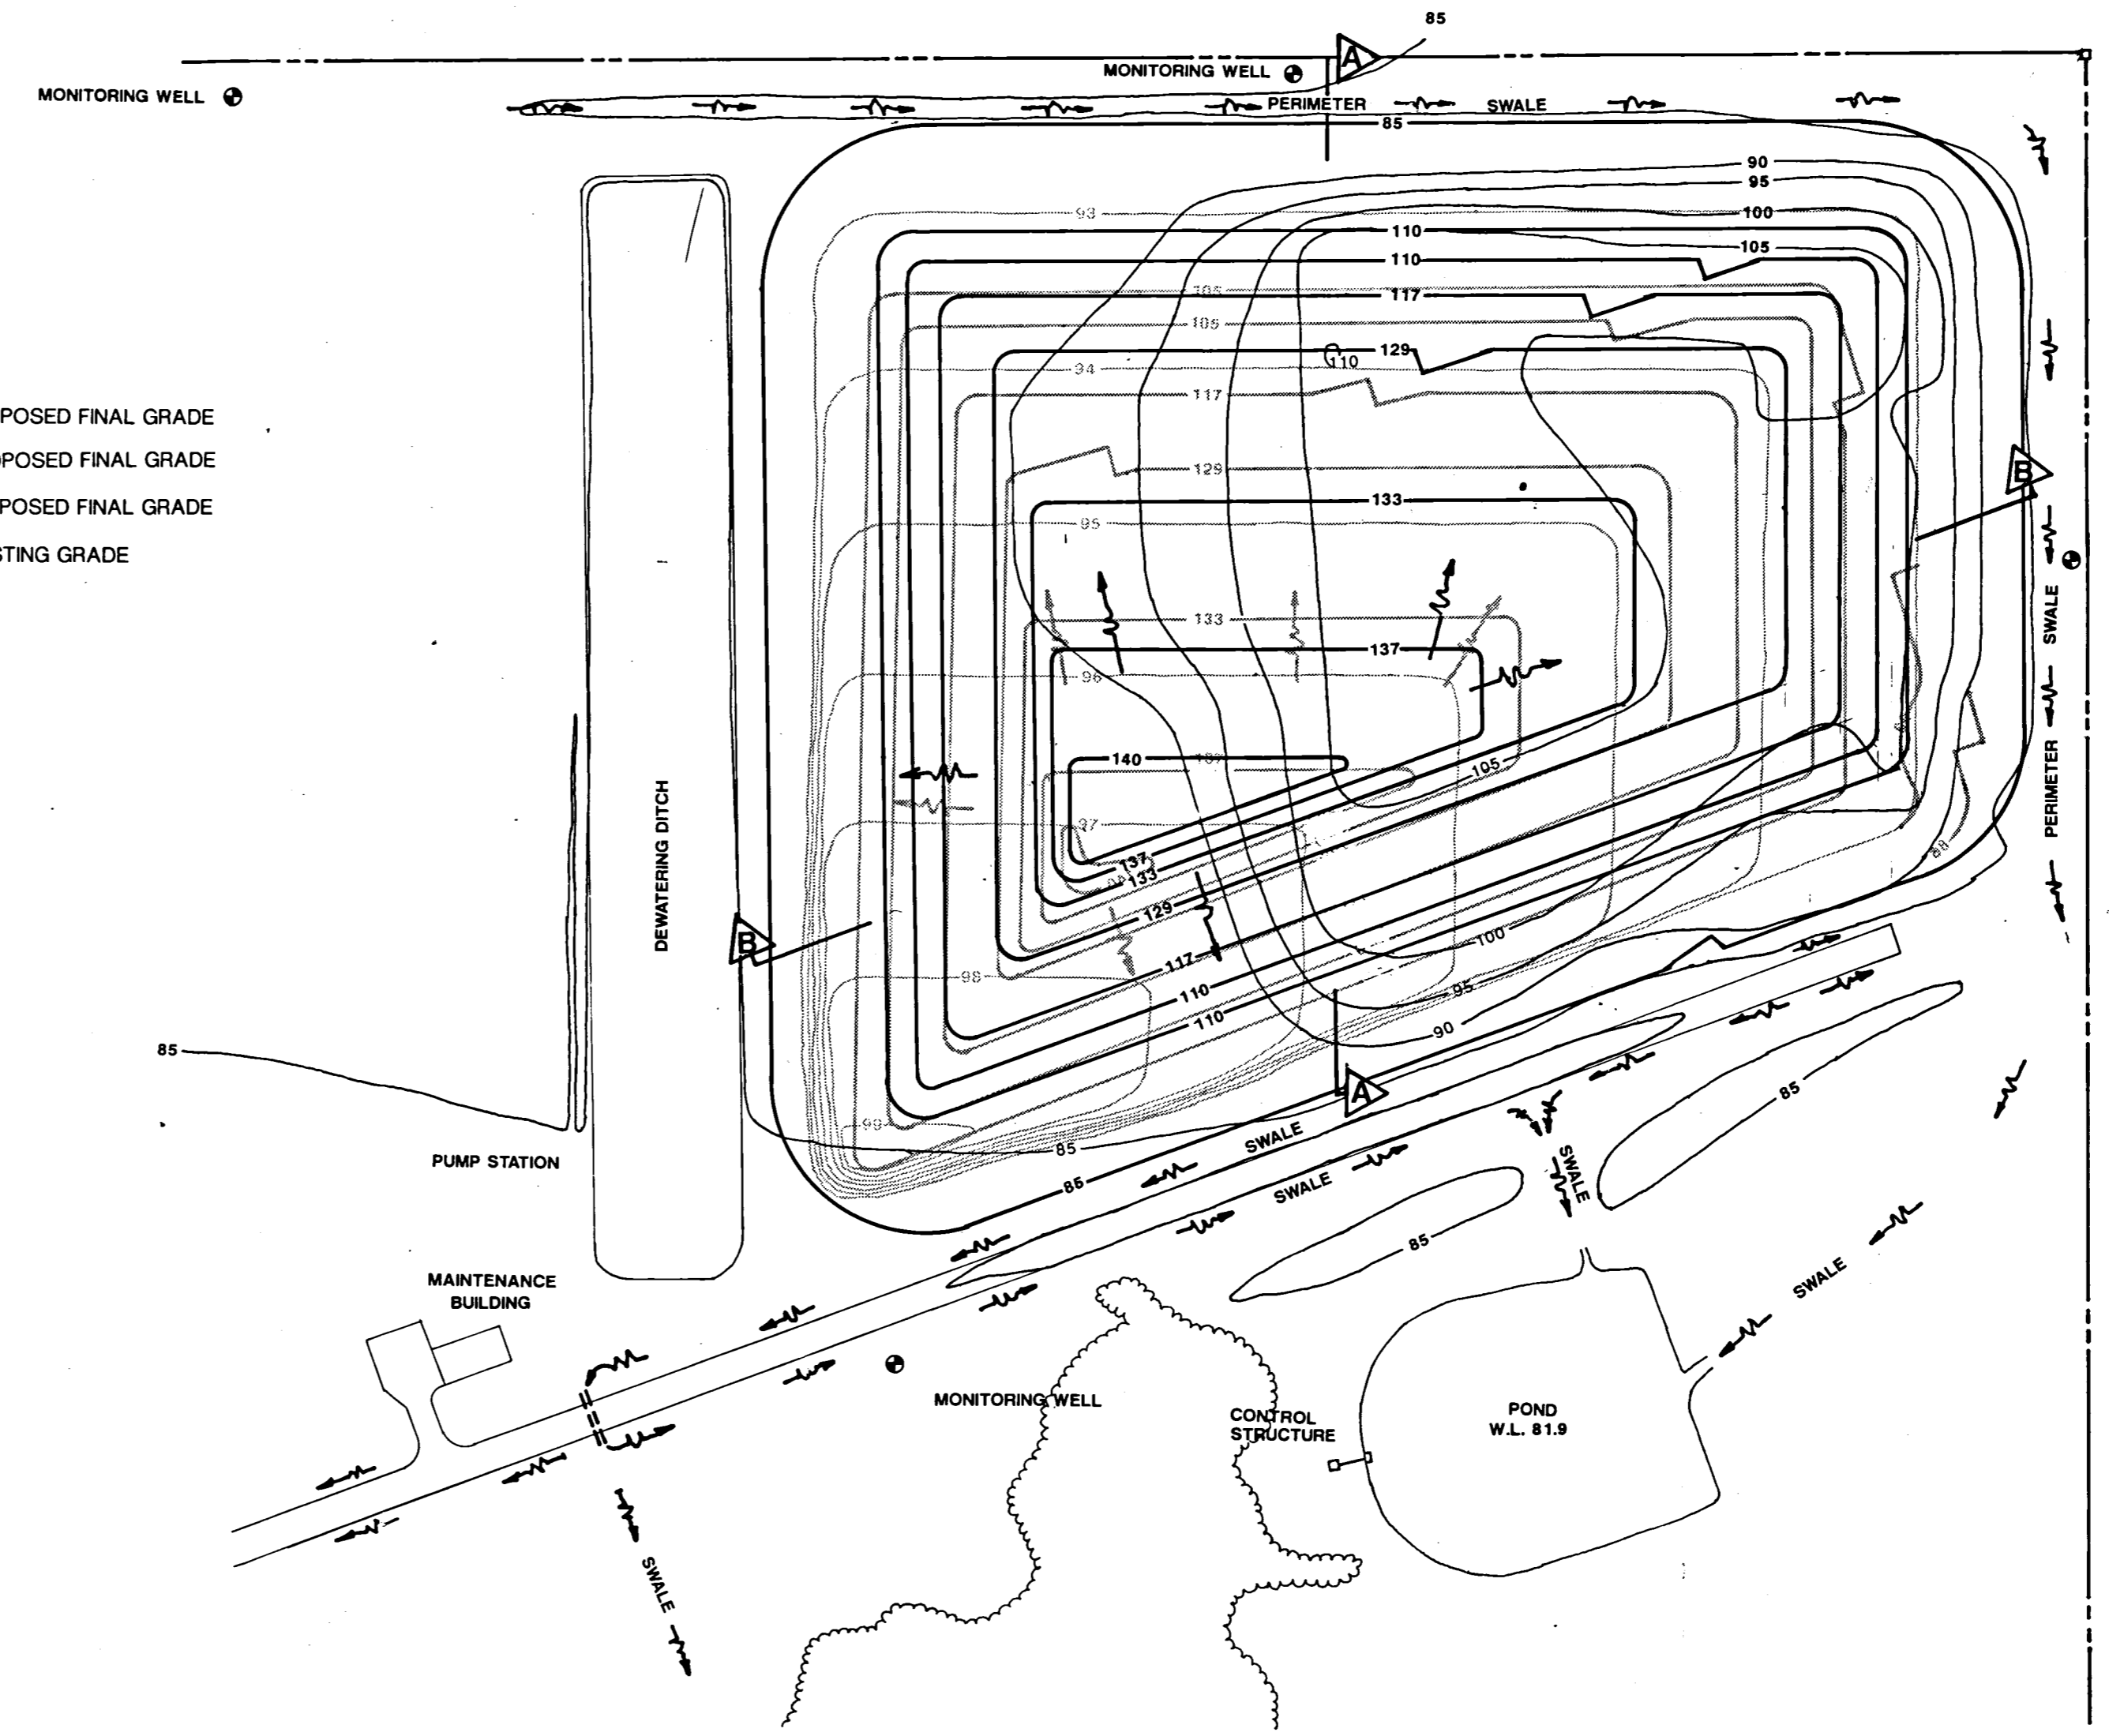

SCALE : 1" = 100'

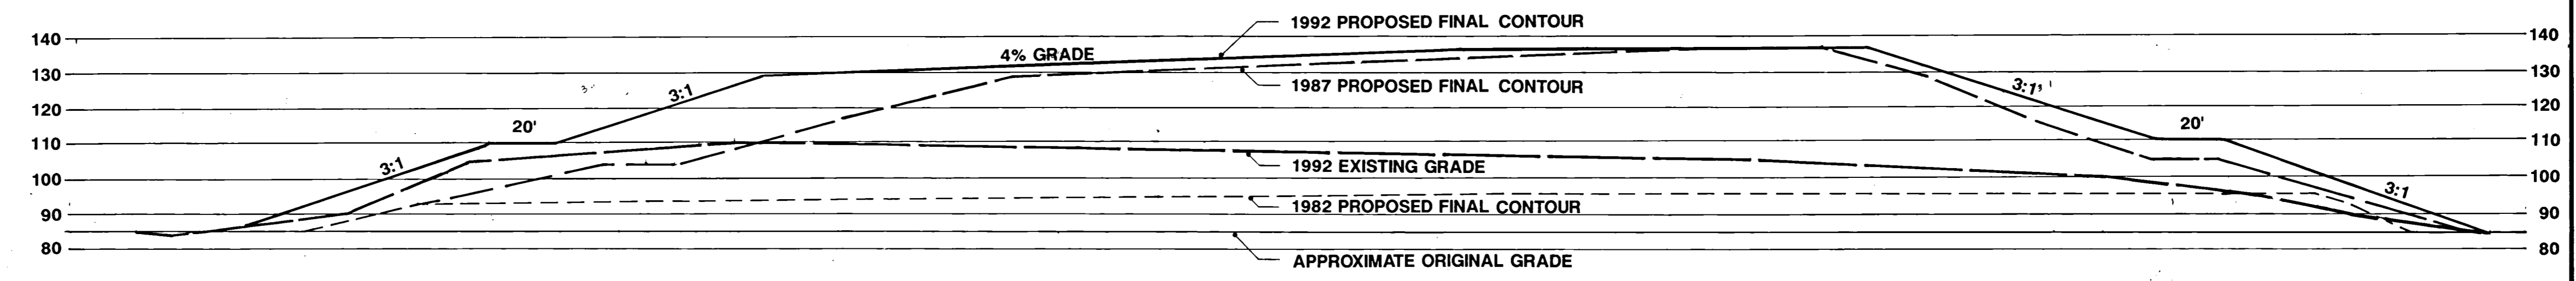


SECTION A-A

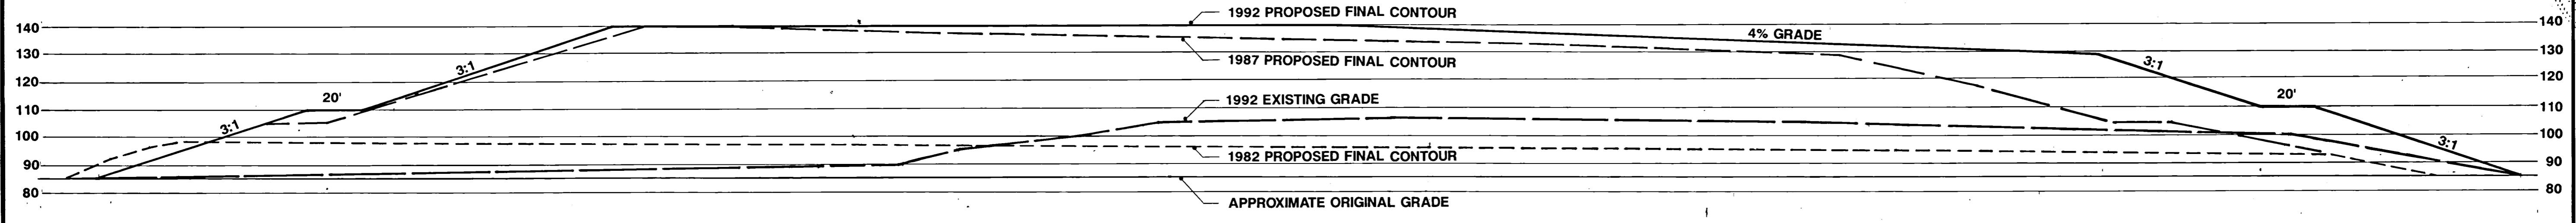


SECTION B-B

SCALE : HORIZ. 1" = 30'
VERT. 1" = 30'

HARDEE COUNTY, FLORIDA
REGIONAL COUNTY LANDFILL
LANDFILL SITE PLAN and SECTIONS

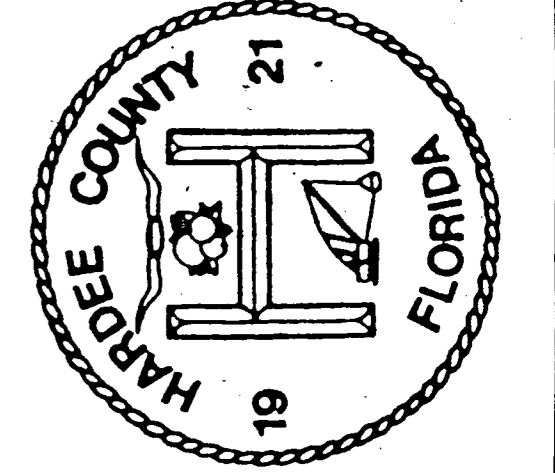

DESIGNED BY: *db*
DRAWN BY: *db*
CHECKED BY: *S.A.D.*

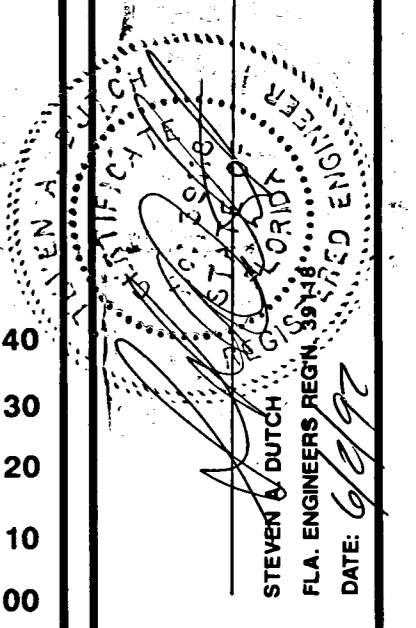

Landscape Architecture
Environmental Sciences

Engineering
Planning

Wade-Trim

