



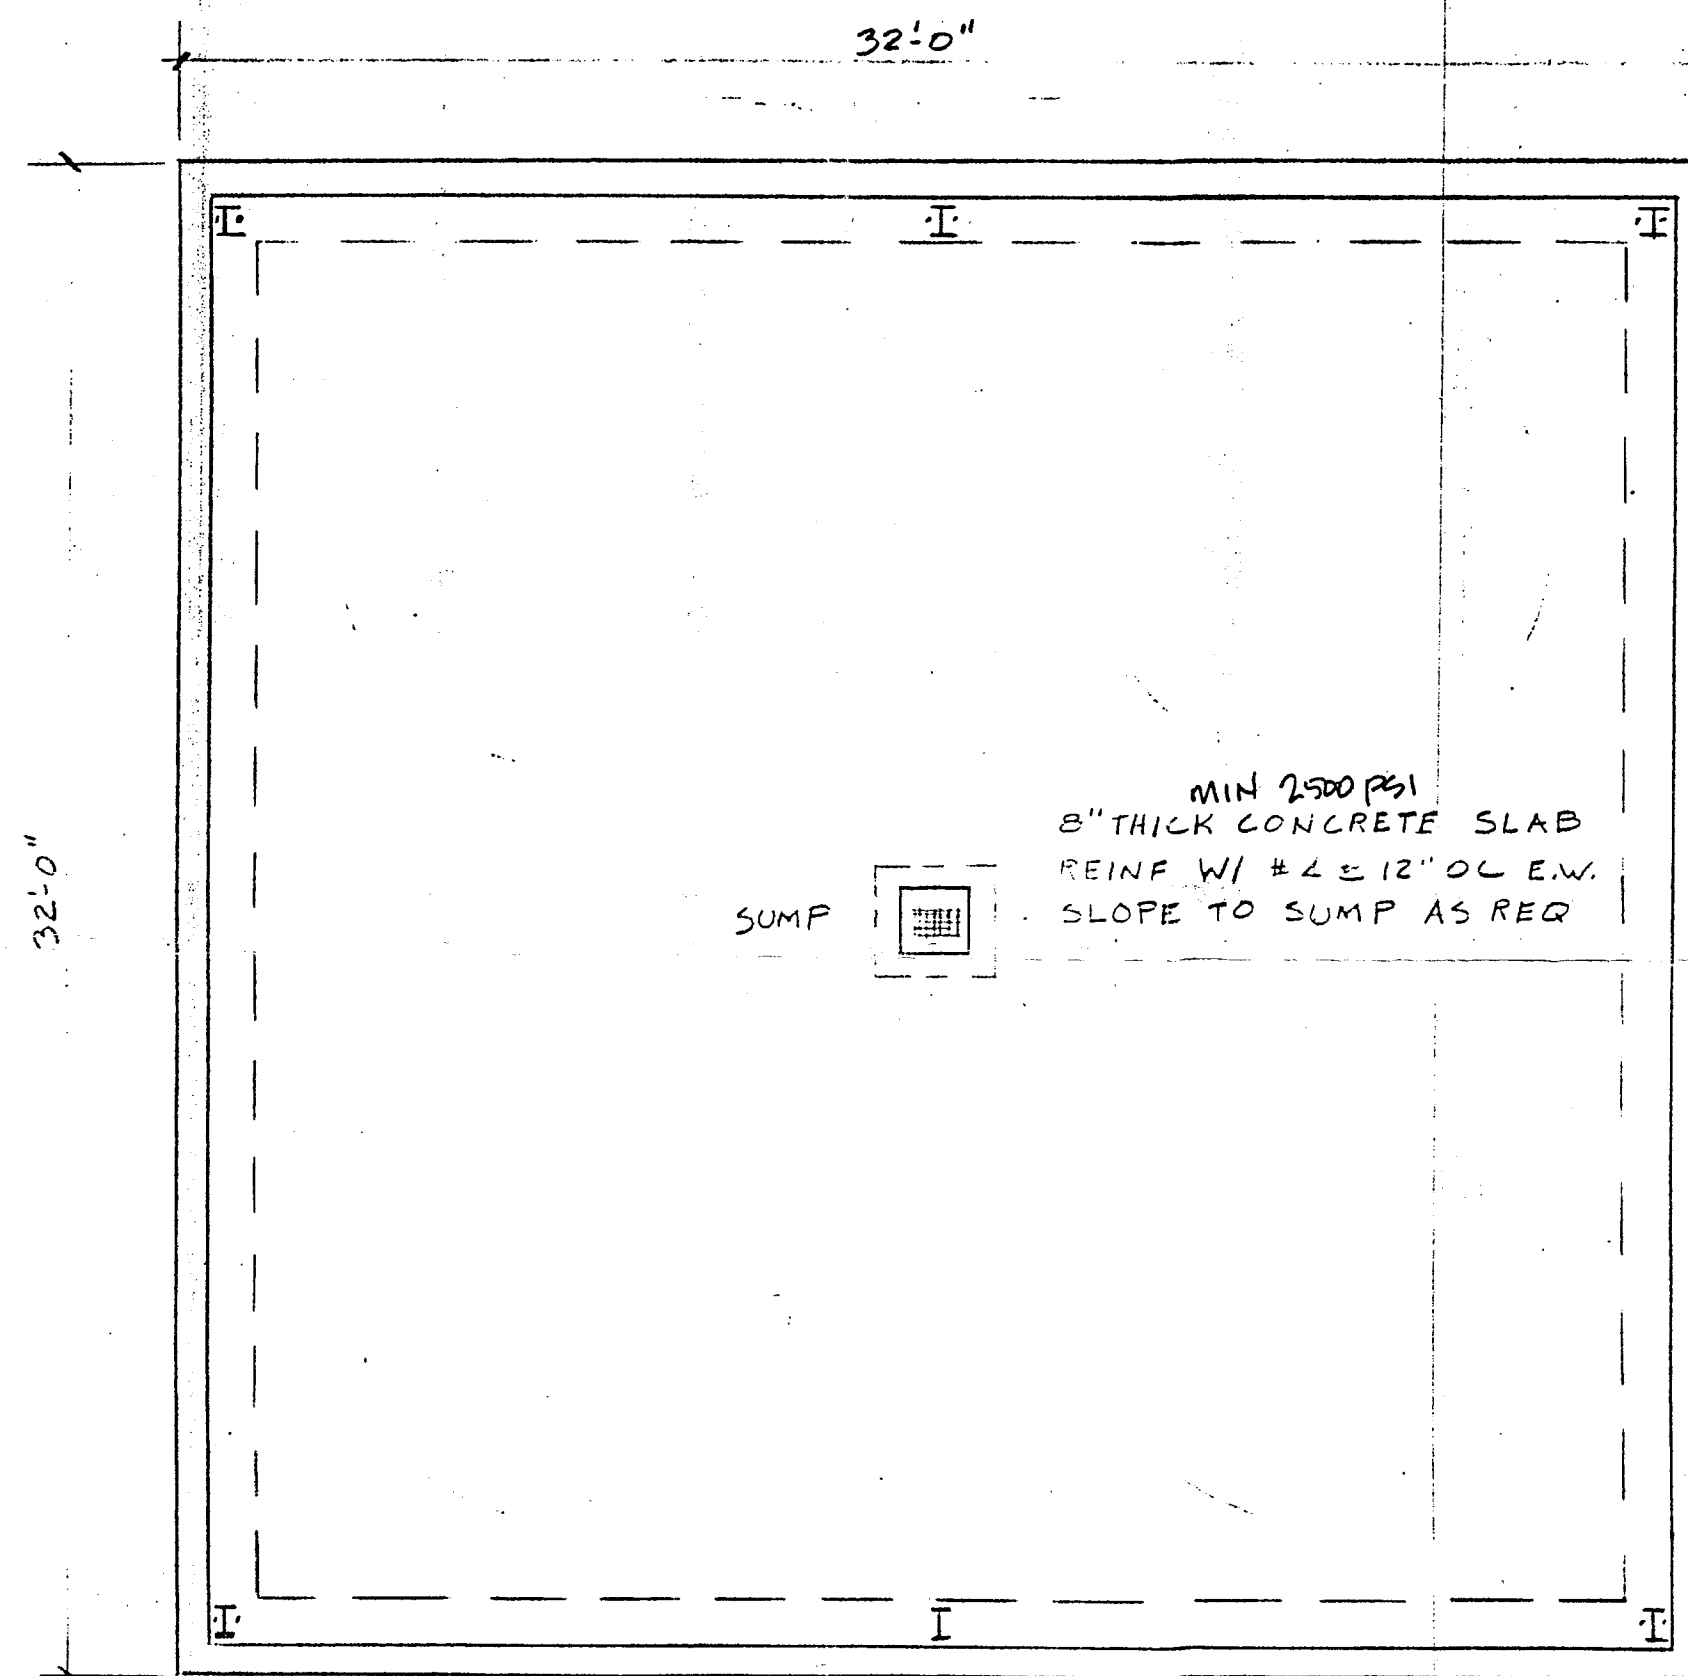


EXISTING DOCK HIGH SLAB

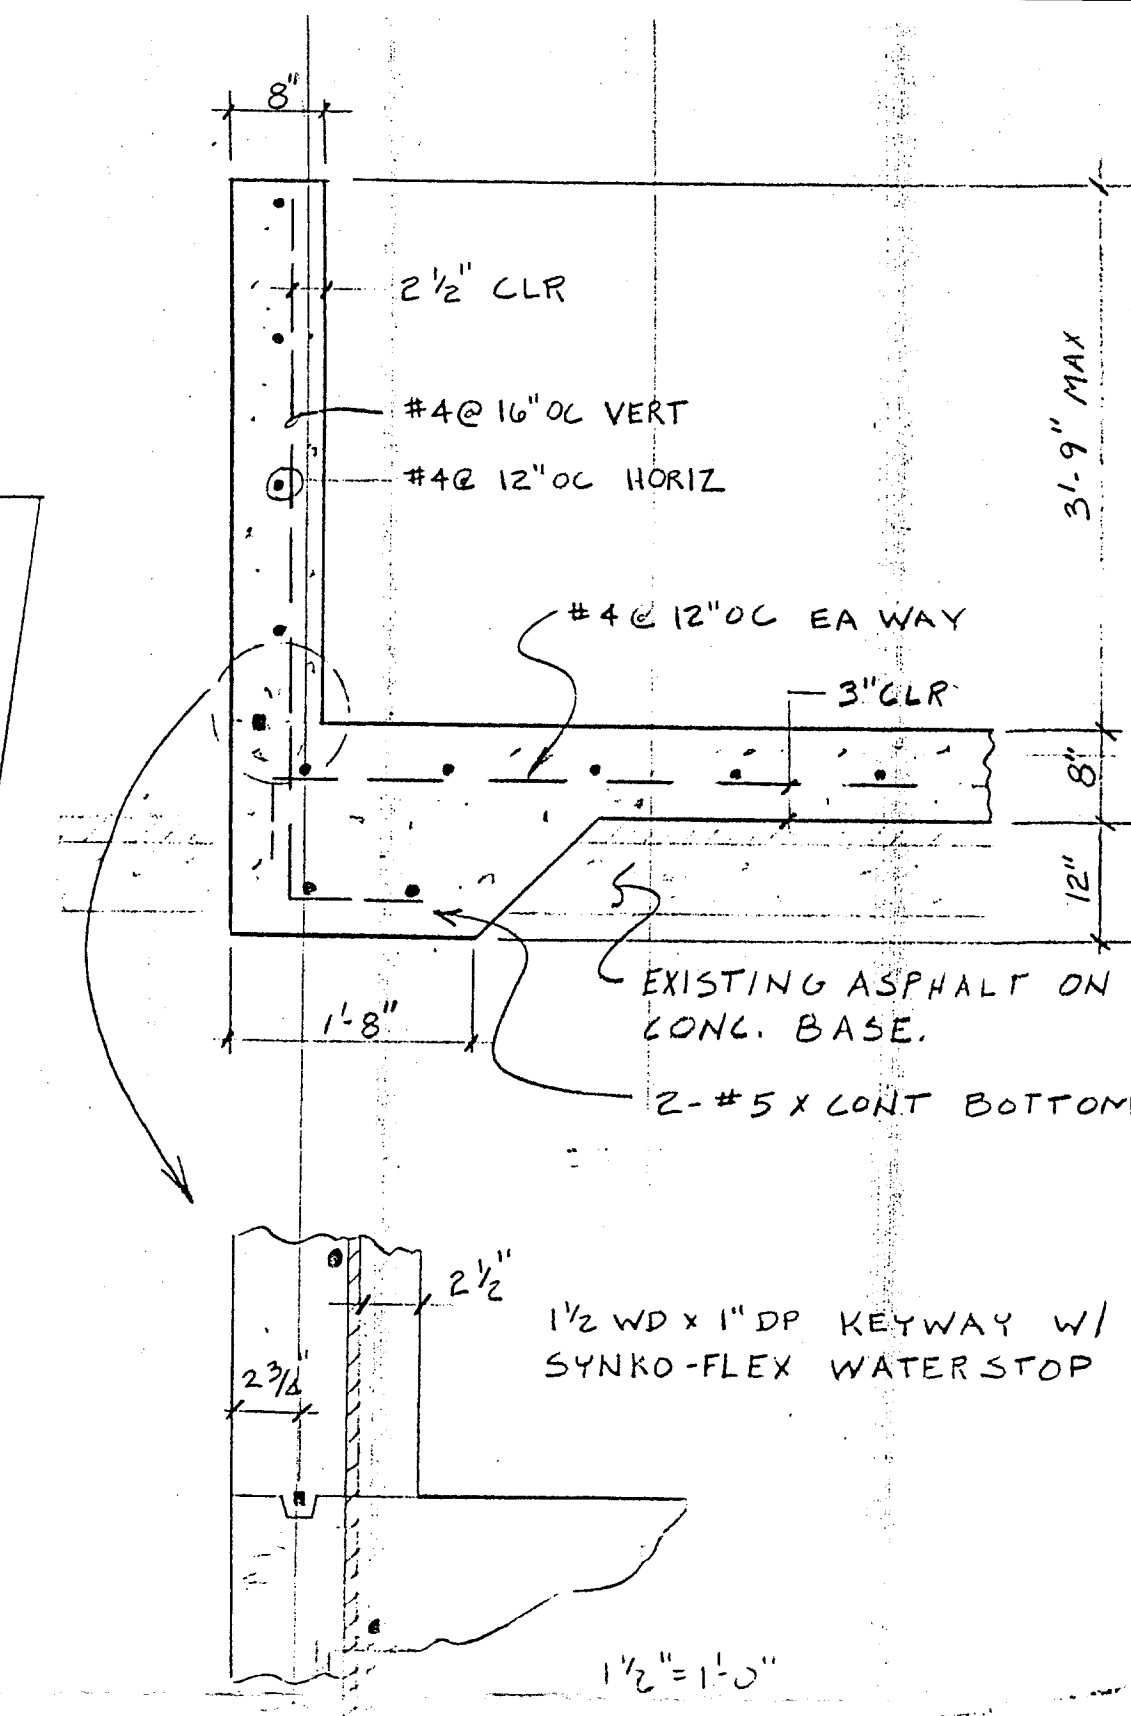

TYPICAL FOUNDATION
3/4" = 1'-0"

THIS APPROVAL DOES NOT INCLUDE A COMPLETE REVIEW OF STRUCTURAL, HVAC, ELECTRICAL OR PLUMBING COMPONENTS

GATOR METAL BUILDINGS, INC.
833 LEE ROAD (H400)
ORLANDO, FLORIDA 32810
(407) 629-4321

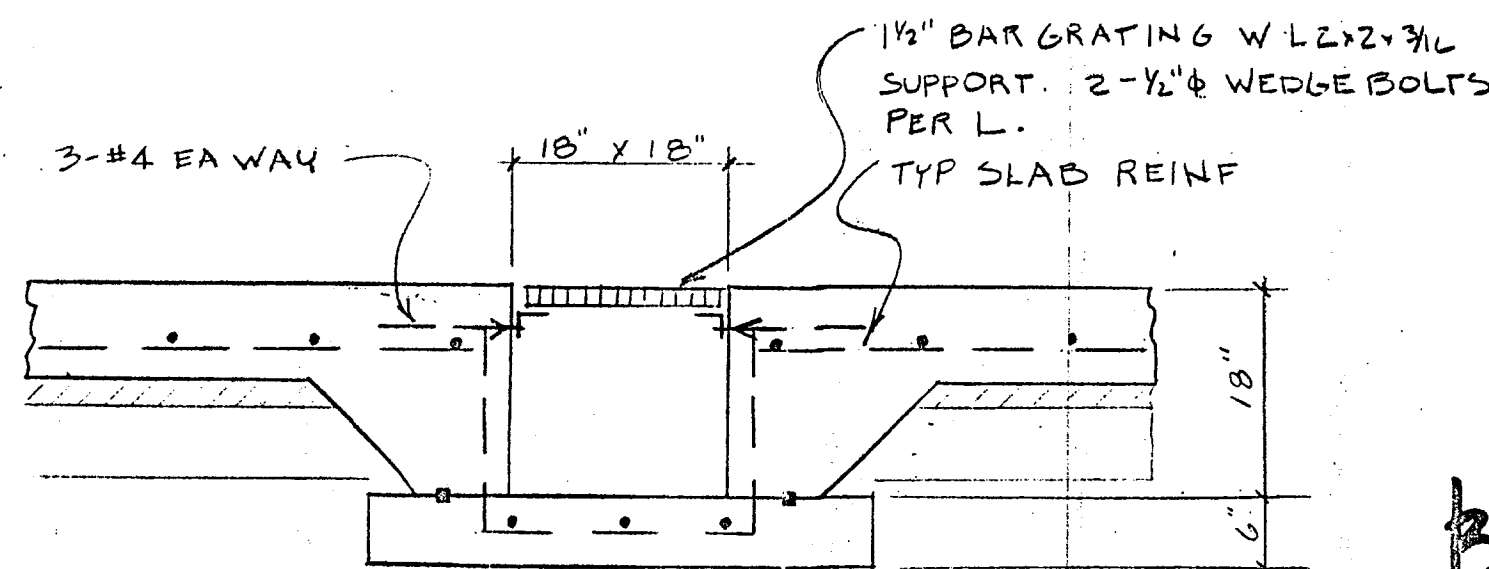

TYPICAL SUMP DETAIL
3/4" = 1'-0"

FOUNDATION & SLAB PLAN
1/4" = 1'-0"

B93902267

CHEM - CON OF FLORIDA
REVISED FOUNDATION/SLAB/WALL
ORLANDO, FL
GATOR METAL BUILDINGS
MARCH 16, 1995
DRAWN BY: MDA CK BY: MDA

Figure II.C.7/9.-1
Waste Fuel Tanks
Secondary Containment