


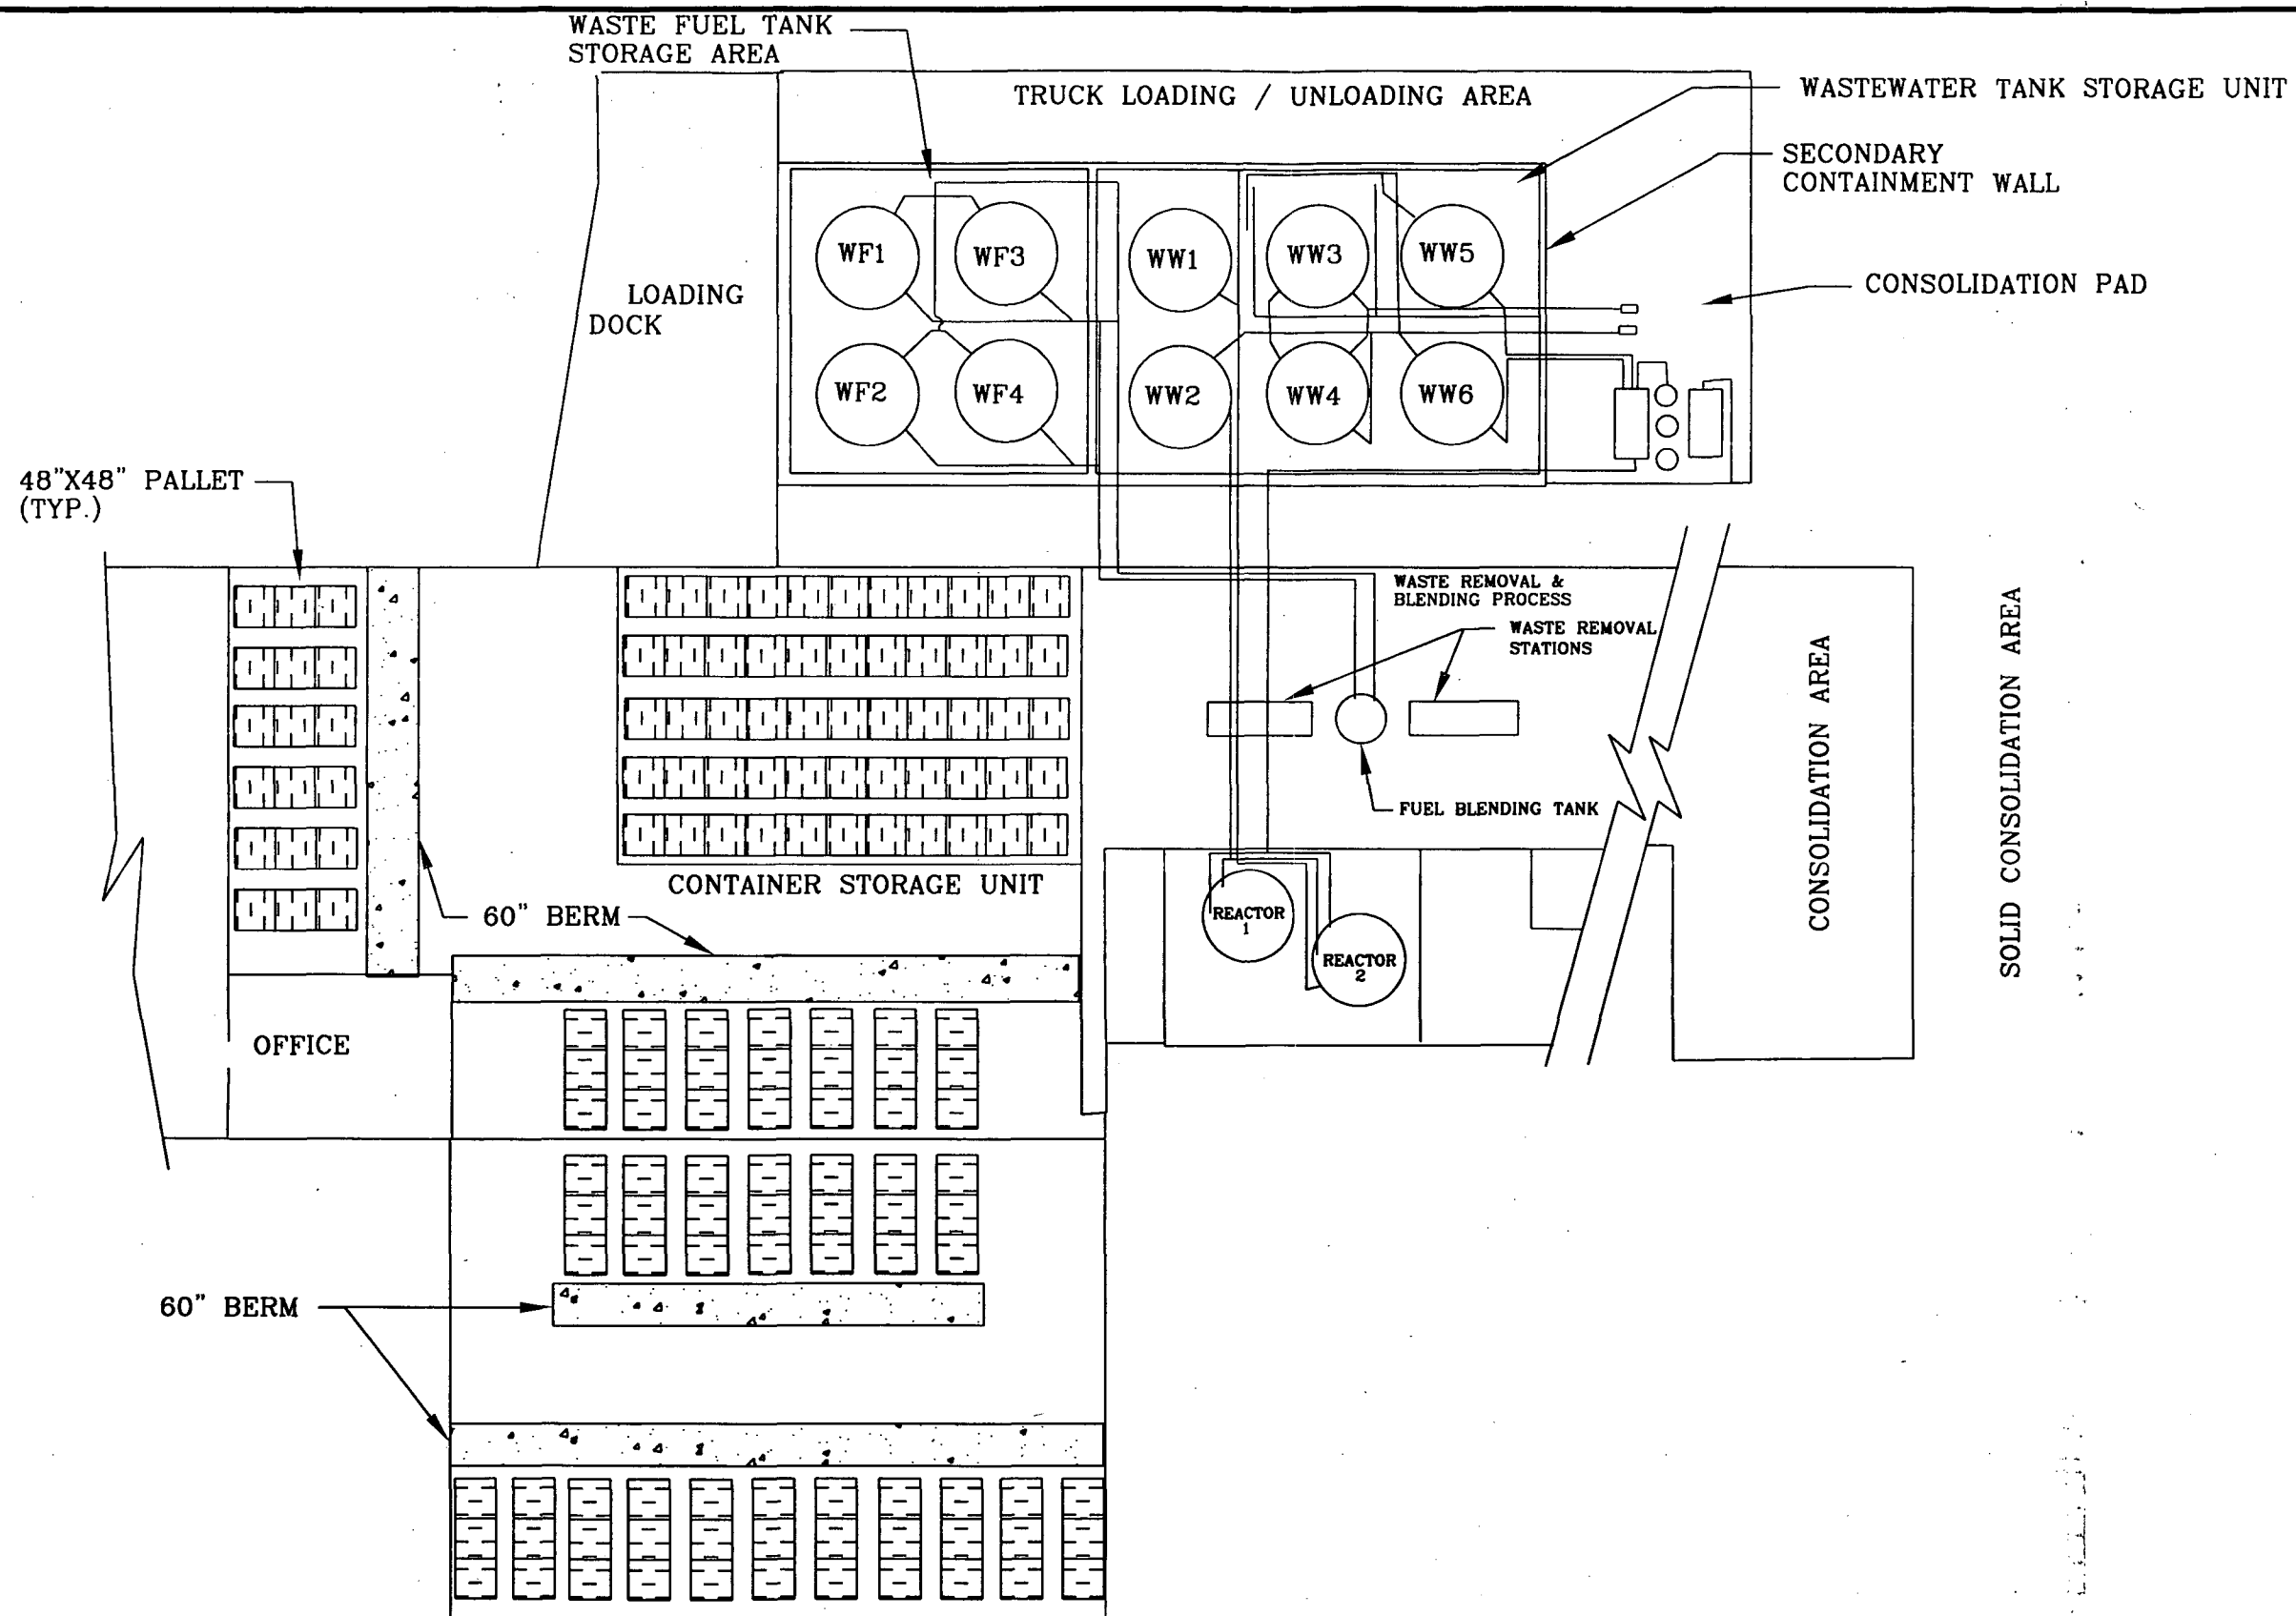

PERMA-FIX OF ORLANDO, INC.				FIGURE II.S.1.b.-1
FUTURE FACILITY LAYOUT				SCALE: NOT TO SCALE
REVISED: 05-22-03	DRAWN BY: WKS	DATE DRAWN: 02-12-03	DRAWING #: II.S.1.b.-1	REVISION: 2

**SCHREIBER
& YONLEY
ASSOCIATES**
ENVIRONMENTAL ENGINEERS