


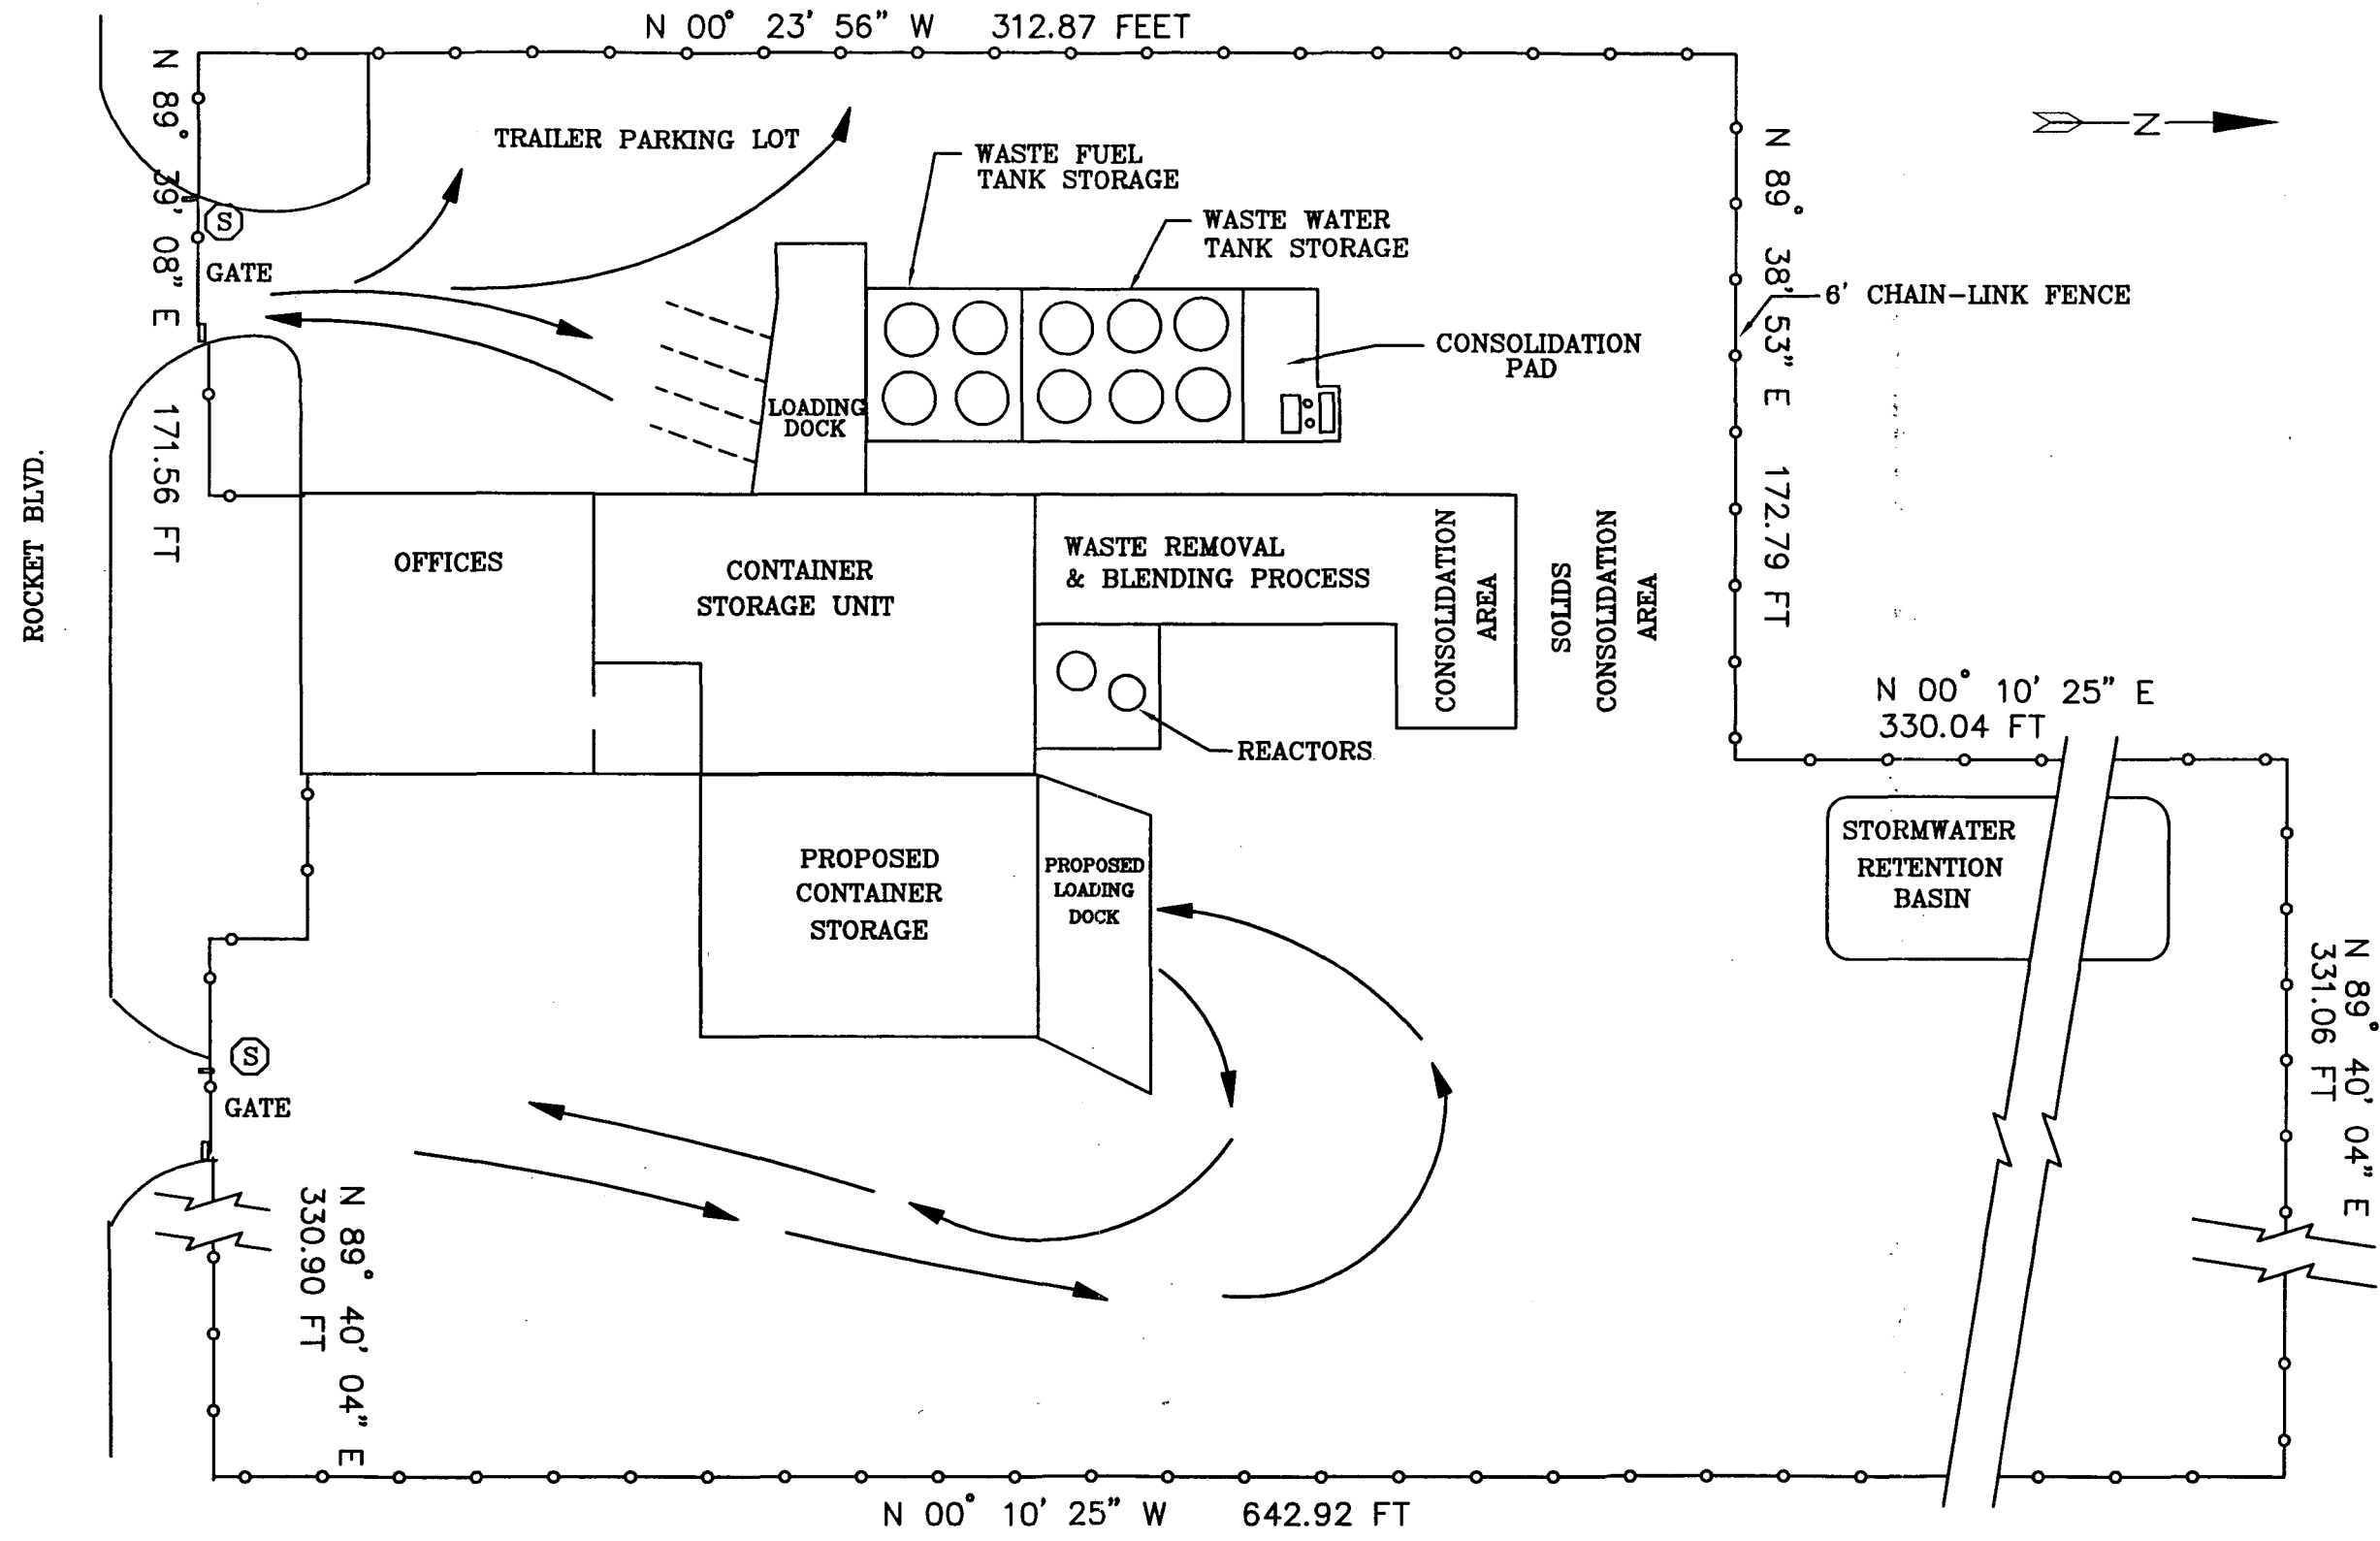

DAILY TRAFFIC VOLUME

TYPE	AVG.	MAX
VAN TRAFFIC	4	7
TANKER TRUCK	1	2

LEGEND

(S) STOP SIGNS AT EXITS

PERMA-FIX OF ORLANDO, INC.
FACILITY TRAFFIC PATTERNS

FIGURE
I.B.3.-2

SCALE:
NOT TO SCALE

**SCHREIBER
& YONLEY
ASSOCIATES**
ENVIRONMENTAL ENGINEERS

CHECKED BY:	DRAWN BY:	DATE DRAWN:	DRAWING #:	REVISION:
	WKS	02-05-03	I.B.3.-2	2