


Figure: II.C.3/4.-2
Revision: 0
Date: 02/25/2003

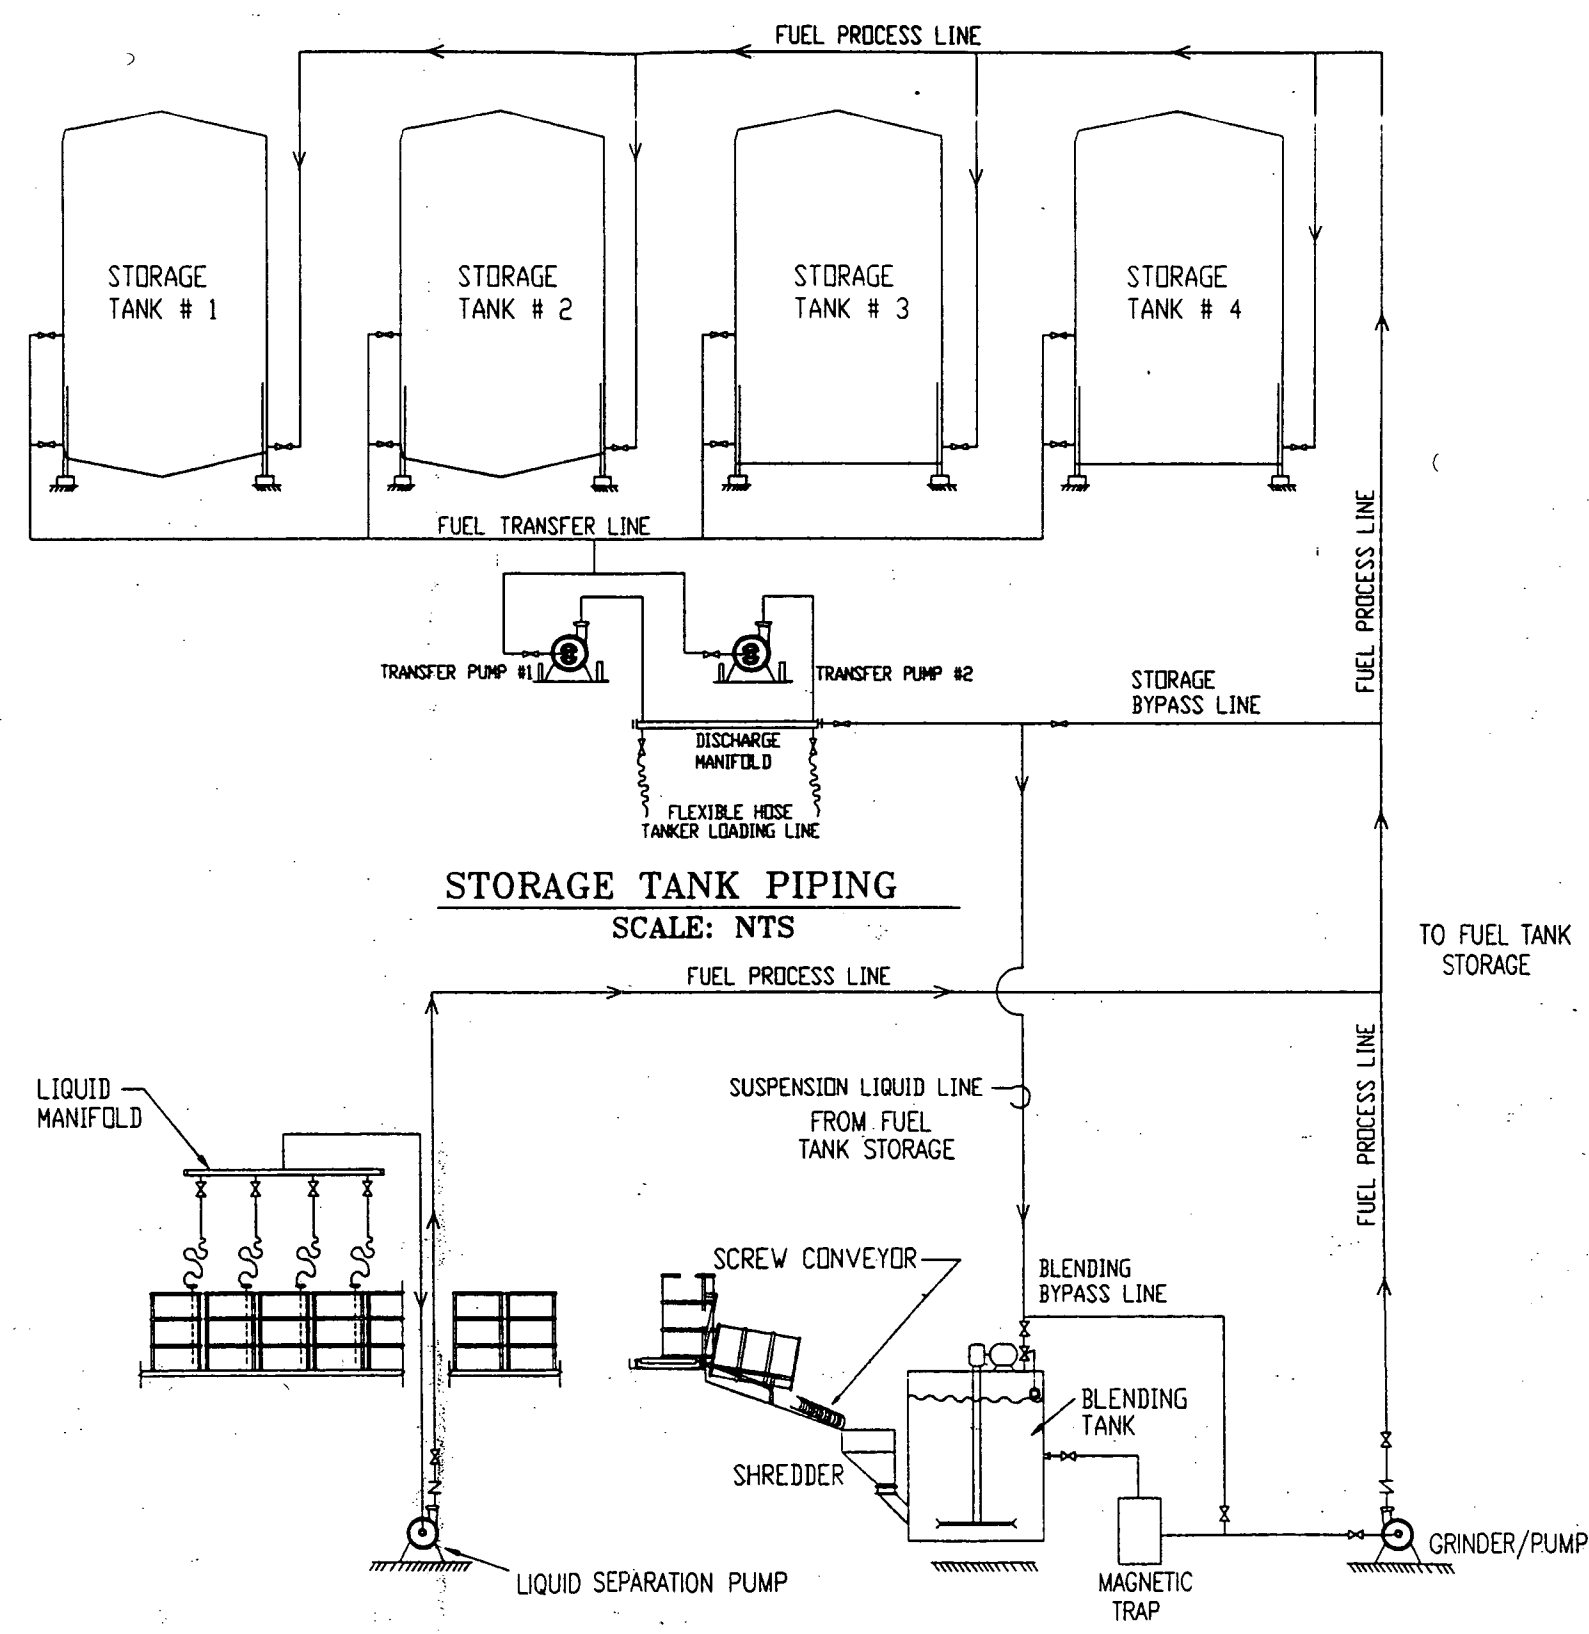

**WASTE FUEL BLENDING SYSTEM
PIPING DIAGRAM**

REV	
CHEMICAL CONSERVATION CORPORATION	
10100 ROCKET BOULEVARD ORLANDO, FLORIDA	
SCALE: N.T.S.	APPROVED BY
DATE: 10/22/95	REMA DRAFTING SERVICE
	DRAWING NUMBER
120	VAFB5YZ5